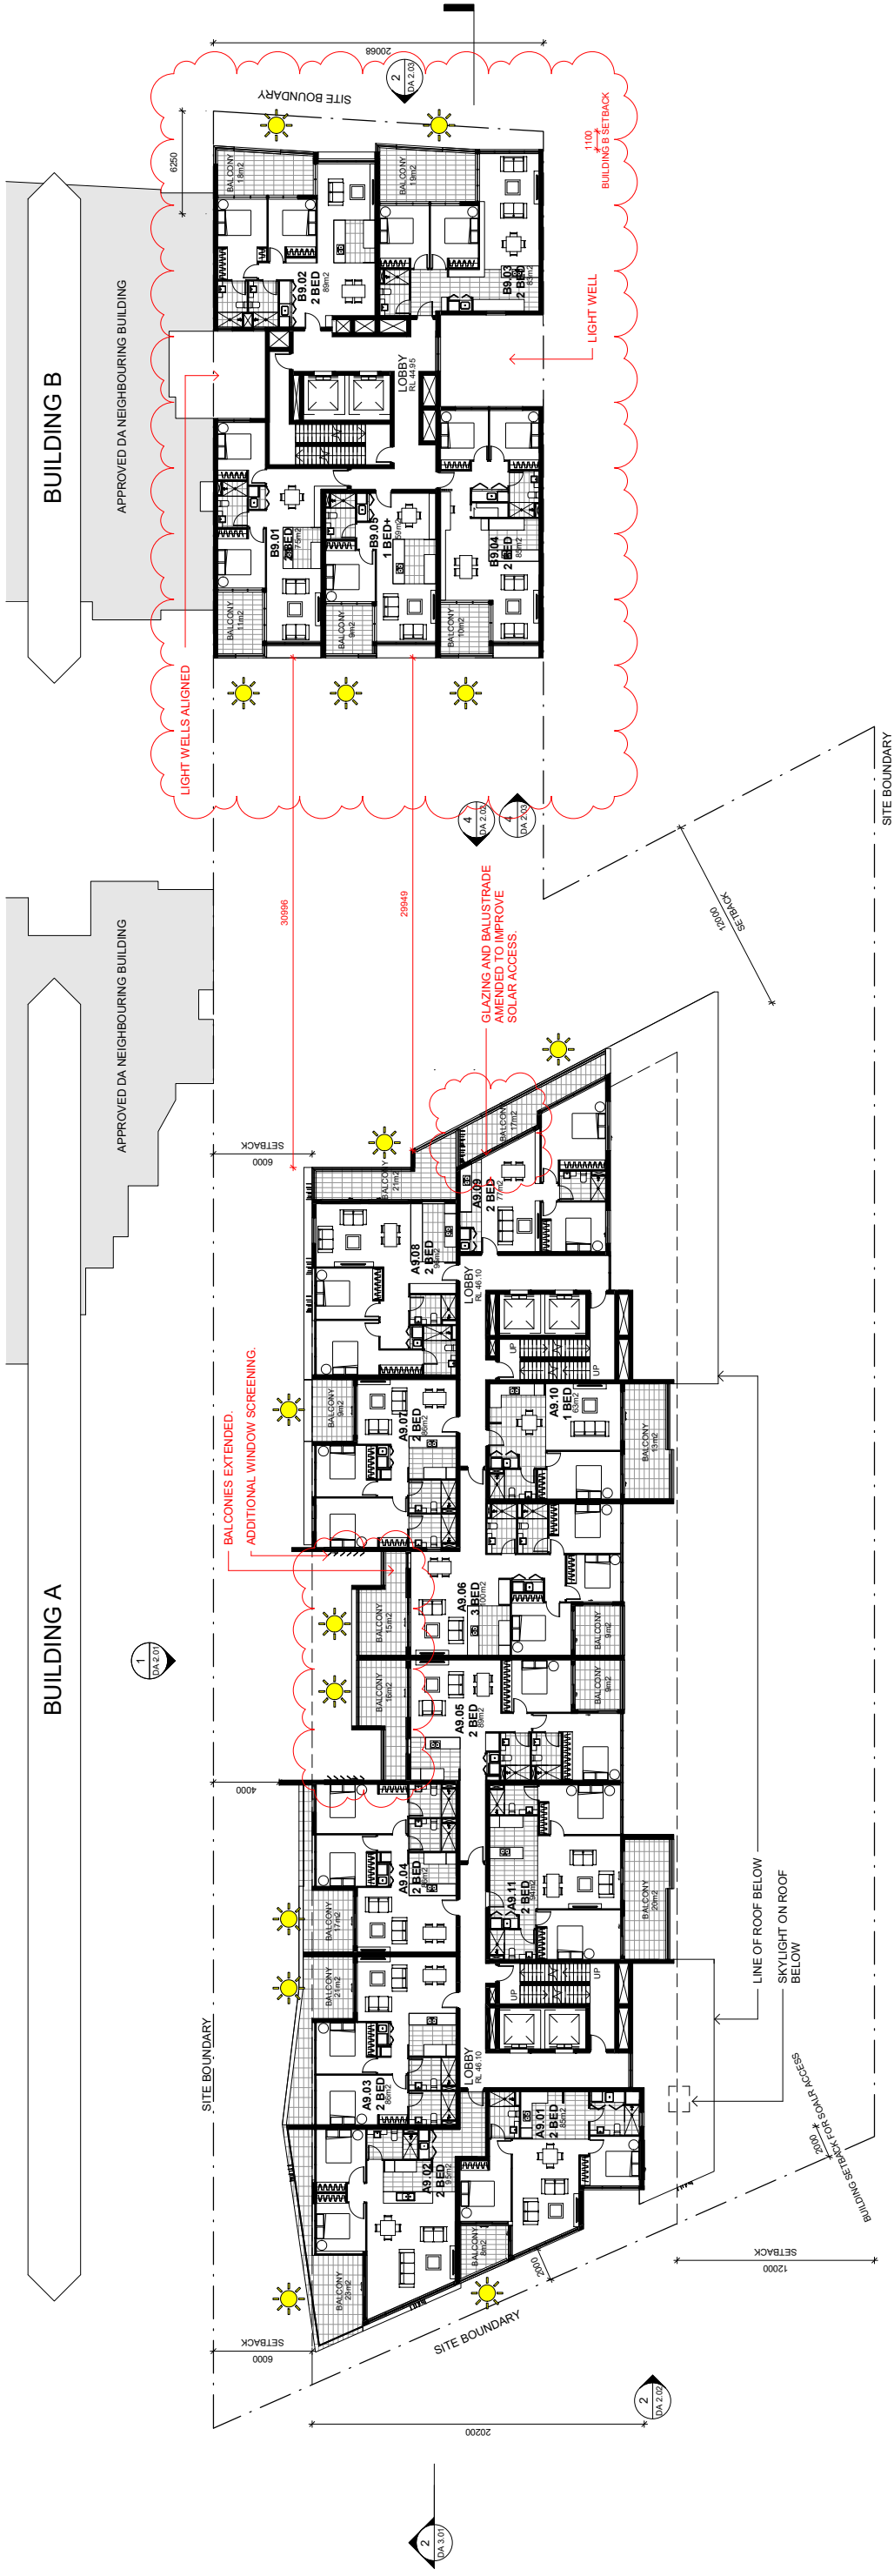
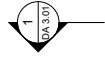


Do not scale from drawings. All dimensions to be checked to drawings and written dimensions take preference. This drawing is copyright and proposed construction and must not be reproduced, copied or used without the express authority of MARCHESE + PARTNERS INTERNATIONAL PTY. LTD.


DA ISSUE
NOT FOR CONSTRUCTION

REV	DATE	DESCRIPTION
A	23/02/2015	DA ISSUE
B	04/12/2015	DRAFT RFI DESIGN FOR CLIENT COMMENT
C	07/07/2015	FINAL DRAFT RFI DESIGN ISSUE
D	10/07/2015	FINAL DRAFT RFI DESIGN ISSUE
E	13/01/2016	FINAL DRAFT RFI ISSUE
F	15/01/2016	COUNCIL DA RFI ISSUE
G	23/09/2016	COUNCIL RFI RESPONSE
H	19/01/2017	COUNCIL RFI RESPONSE
J	29/03/17	RFI #2 CLIENT ISSUE
K	28/04/17	COUNCIL RFI RESPONSE #2
L		

BY	
SJ	
SJ	
SJ	
SJ	
SJ	
SJ	
FE	
FE	
FE	

marchesepartners

Marchese Partners International Pty Ltd
Level 14, 46 Edward Street, Brisbane, Qld 4000 Australia
P +61 7 3211 2600 E info@marchesepartners.com.au
www.marchesepartners.com.au
Sydney · Brisbane · Canberra · Melbourne · Adelaide ·
Perth · Kuala Lumpur · Auckland · Christchurch · London

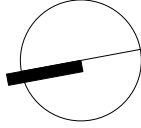

CLIENT	MAXIMS FAMILY TRUST
PROJECT	CROSS ST SCHEME 11+17 CROSS ST, BANKSTOWN

DRAWING TITLE LEVEL 9 PLAN			
SCALE @A1 1 : 200	DATE 26/04/17	DRAWN CW	CHECKED SJ
JOB 14082	DRAWING DA 1.07	REVISION L	