


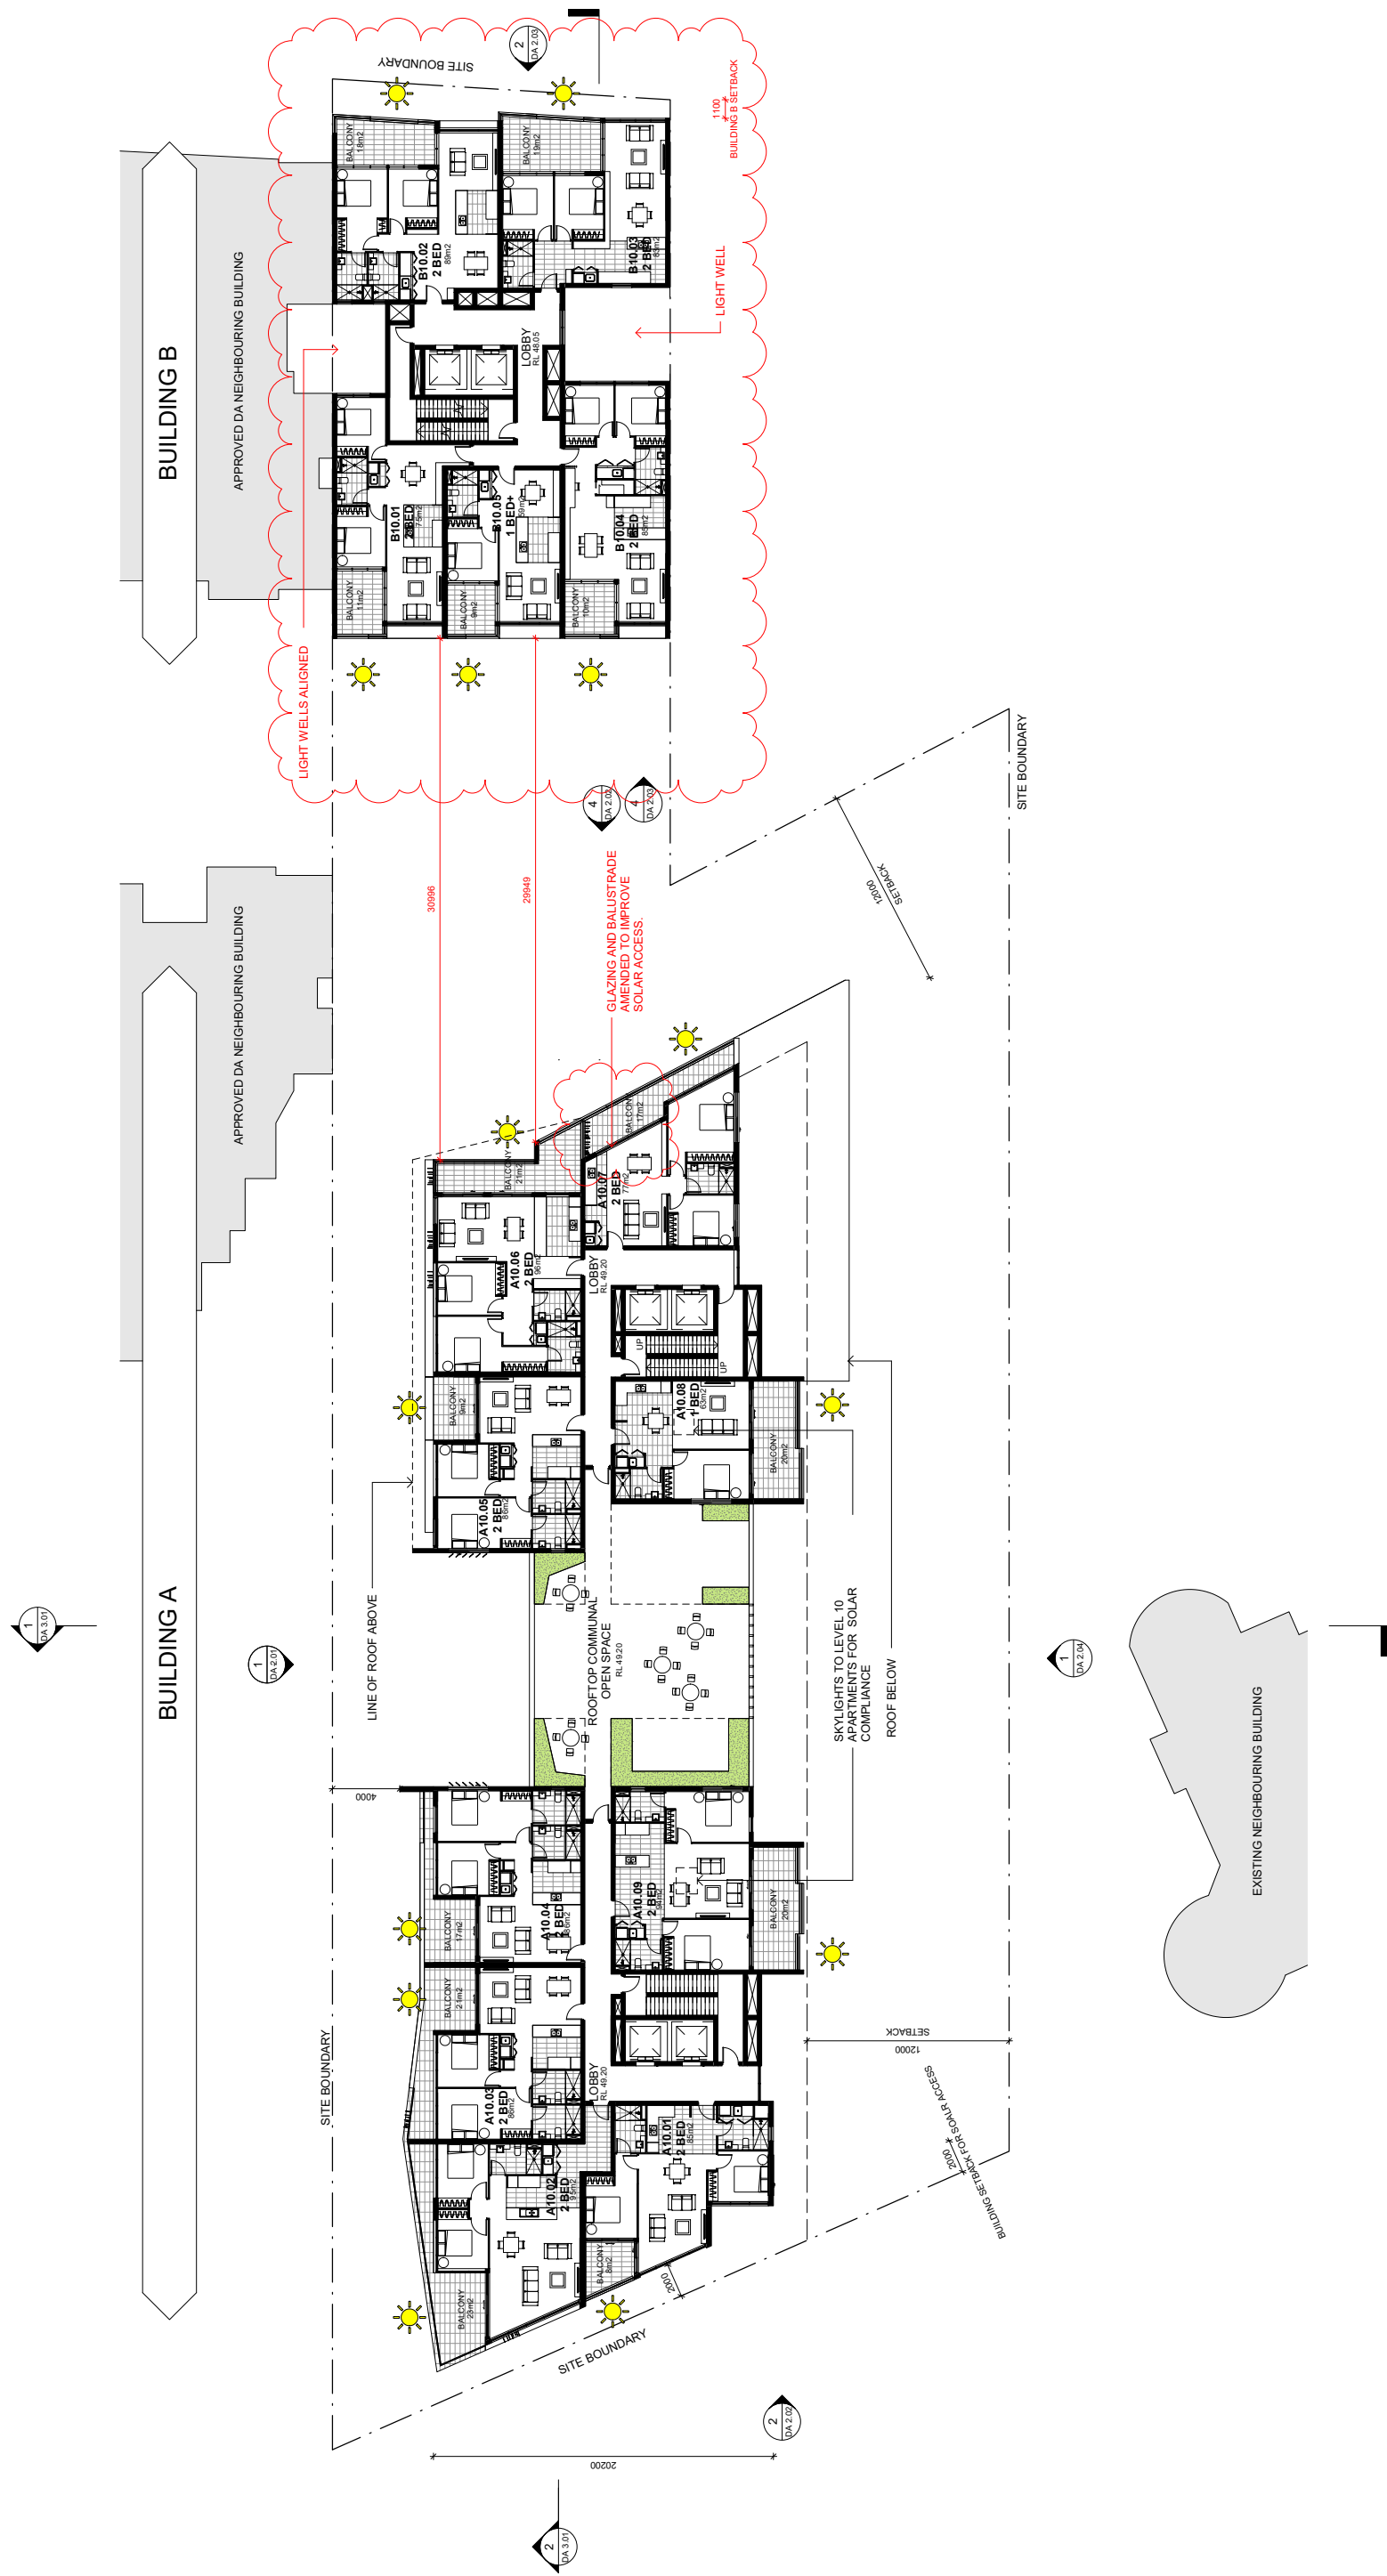

Do not scale from drawings. All dimensions to be checked on site before commencement of work. All discrepancies to be brought to the attention of the Architect. Larger scale drawings and written dimensions take precedence. This drawing is to be used for construction purposes only. It must not be retained, copied or used without the express authority of MARCHESE + PARTNERS INTERNATIONAL PTY. LTD. DA ISSUE NOT FOR CONSTRUCTION	REV	DATE	DESCRIPTION	BY	maxchese Marchese Partners International Pty Ltd Level 14, 46 Edward Street, Brisbane, Qld 4000 Australia P +61 7 3211 2600 E info@maxchese.com.au www.maxchese.com.au Sydney · Brisbane · Canberra · Melbourne · Adelaide · Perth · Kuala Lumpur · Auckland · Christchurch · London 	CUSTOMER MAXIMS FAMILY TRUST PROJECT CROSS ST SCHEME 11+17 CROSS ST, BANKSTOWN DRAWING TITLE LEVEL 10 PLAN	SCALE @A1 1 : 200 DATE 26/04/17 CHECKED SJ JOB 14082 DRAWING DA 1.08 REVISION L
	A	20/07/2015	DA ISSUE	SJ			
	B	04/12/2015	DRAFT REF DESIGN FOR CLIENT COMMENT	SJ			
	C	10/12/2015	REF COORDINATION ISSUE	SJ			
	D	23/12/2015	RFI CLIENT ISSUE	SJ			
	E	13/01/2016	FINAL DRAFT RFI ISSUE	SJ			
	F	15/01/2016	COUNCIL QA RFI ISSUE	SJ			
	G	20/09/2016	COUNCIL RFI	SJ			
	H	19/01/2017	COUNCIL RFI RESPONSE	FE			
	J	29/03/17	RFI #2 CLIENT ISSUE	FE			
K	03/04/17	RFI #2 RESPONSE	FE				
L	26/04/17	COUNCIL RFI RESPONSE #2	FE				