


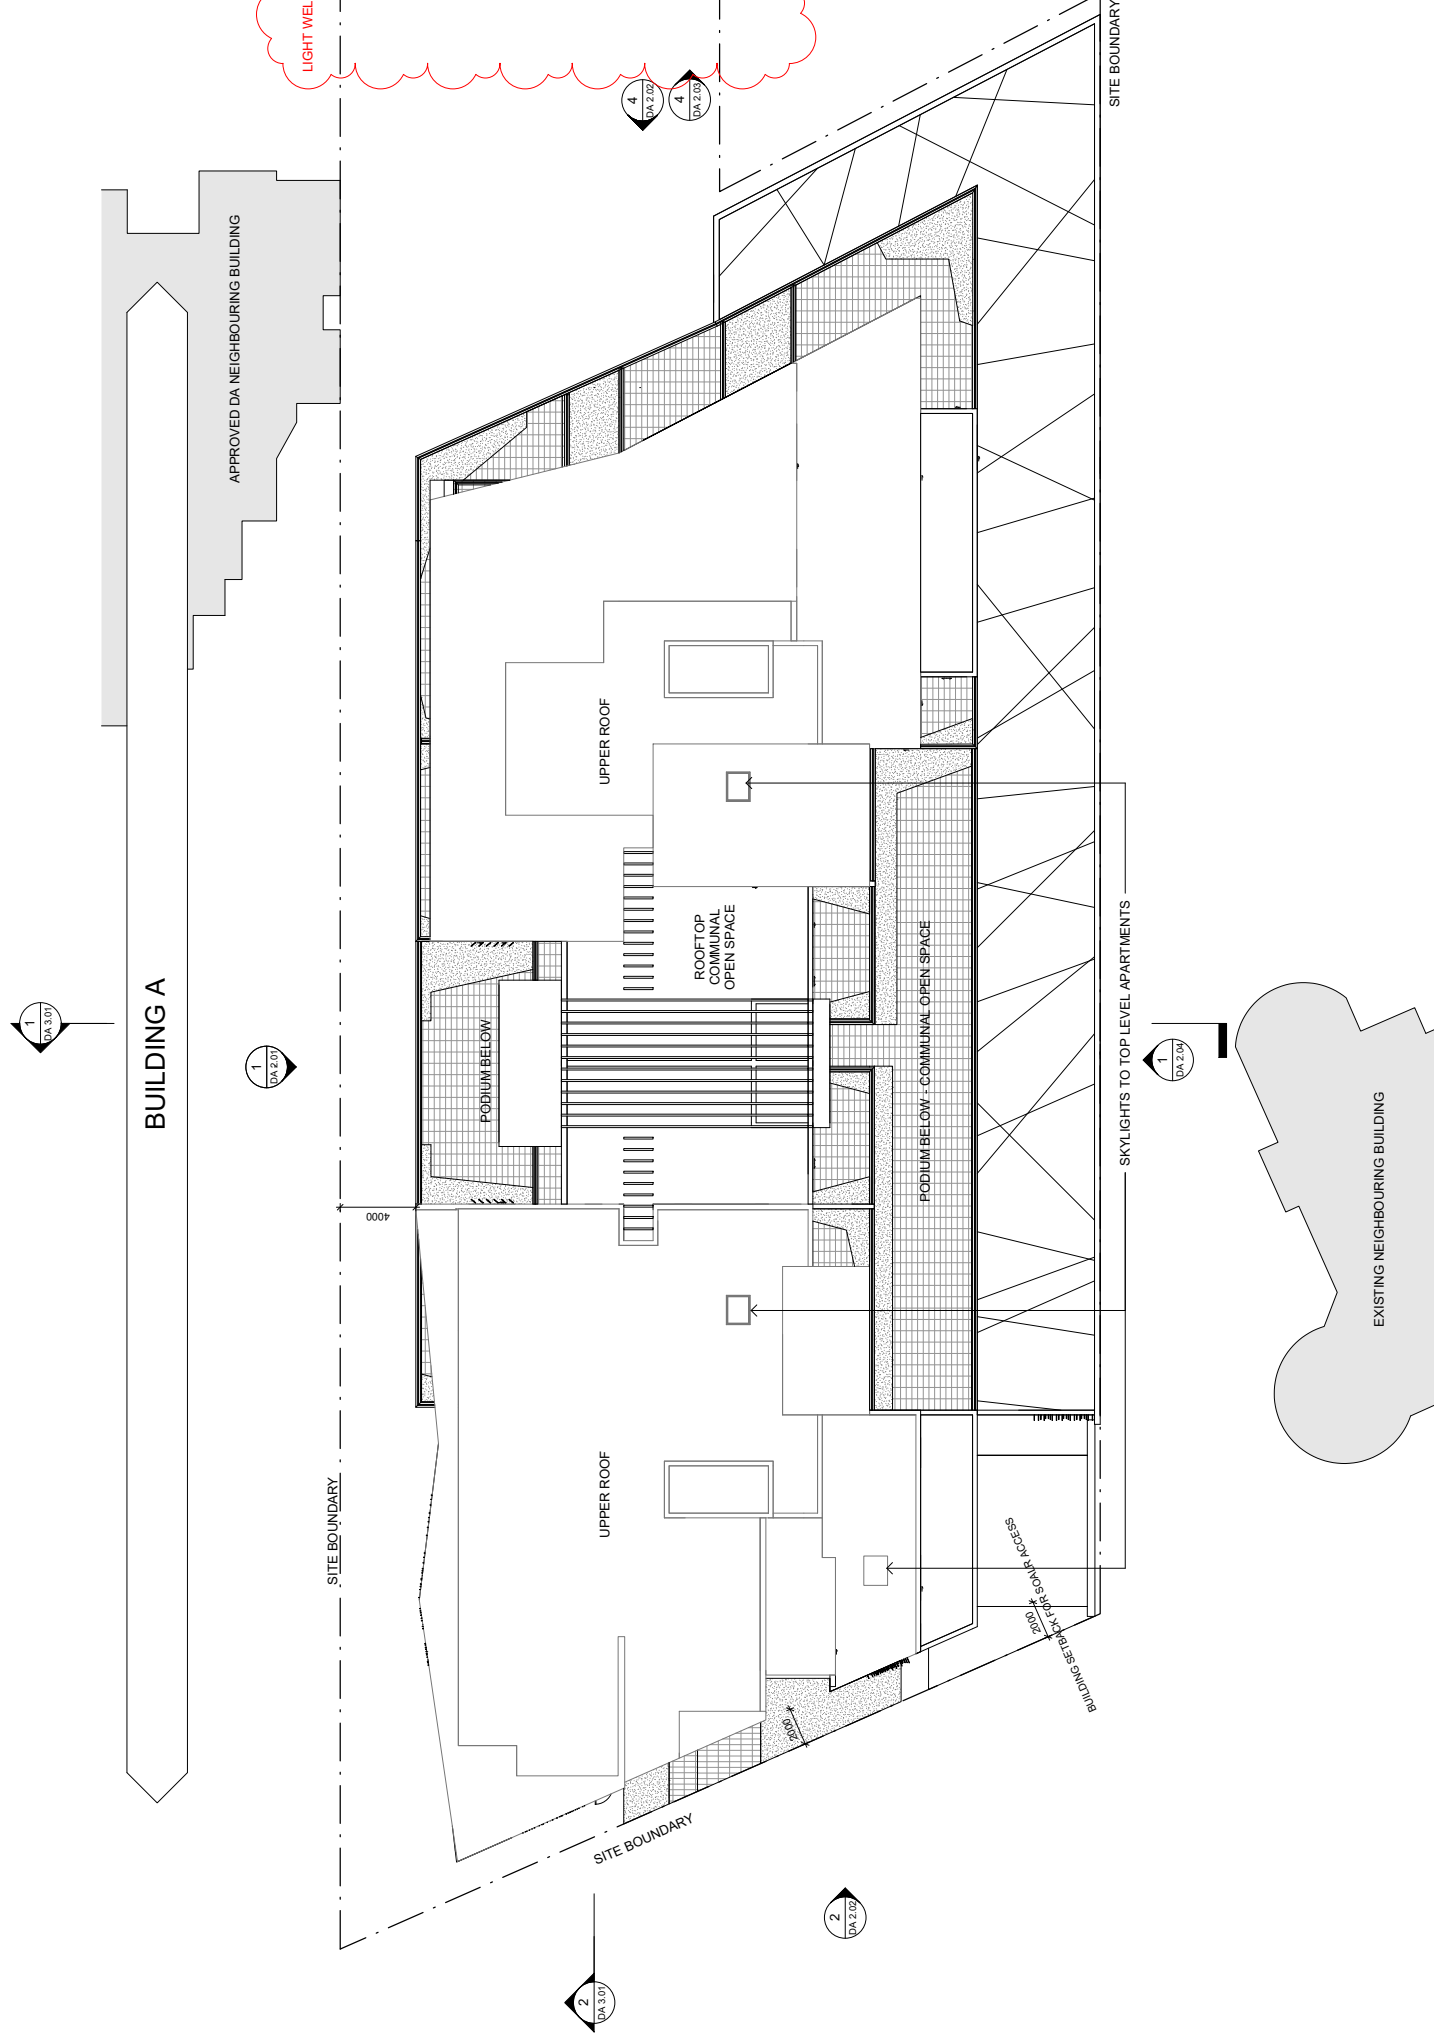

Do not scale from drawings. All dimensions to be checked on site before commencement of work. All discrepancies to be brought to the attention of the Architect. Larger scale drawings and written dimensions take precedence. This drawing is to be used for construction purposes only. It must not be retained, copied or used without the express authority of MARCHESE + PARTNERS INTERNATIONAL PTY. LTD. DA ISSUE NOT FOR CONSTRUCTION	REV	DATE	DESCRIPTION	BY	 CUSTOMER MAXIMS FAMILY TRUST PROJECT CROSS ST SCHEME 11+17 CROSS ST, BANKSTOWN	DRAWING TITLE LEVEL 11 PLAN		
	A	20/07/2016	RFI CLIENT ISSUE	SJ			SCALE @ A1	CHECKED
	B	13/01/2016	FINAL PRAEF RFI ISSUE	SJ			1 : 200	FE
	C	19/01/2016	COUNCIL DA RFI ISSUE	SJ			DATE	DRAWN
	D	23/09/2016	COUNCIL RFI	SJ			26/04/17	AC
	E	19/01/2017	COUNCIL RFI RESPONSE	FE			JOB	REVISION
	F	29/03/17	RFI #2 CLIENT ISSUE	FE			14082	DA 1.09
	G	03/04/17	RFI #2 RESPONSE	FE				
	H	28/04/17	COUNCIL RFI RESPONSE #2	FE				