



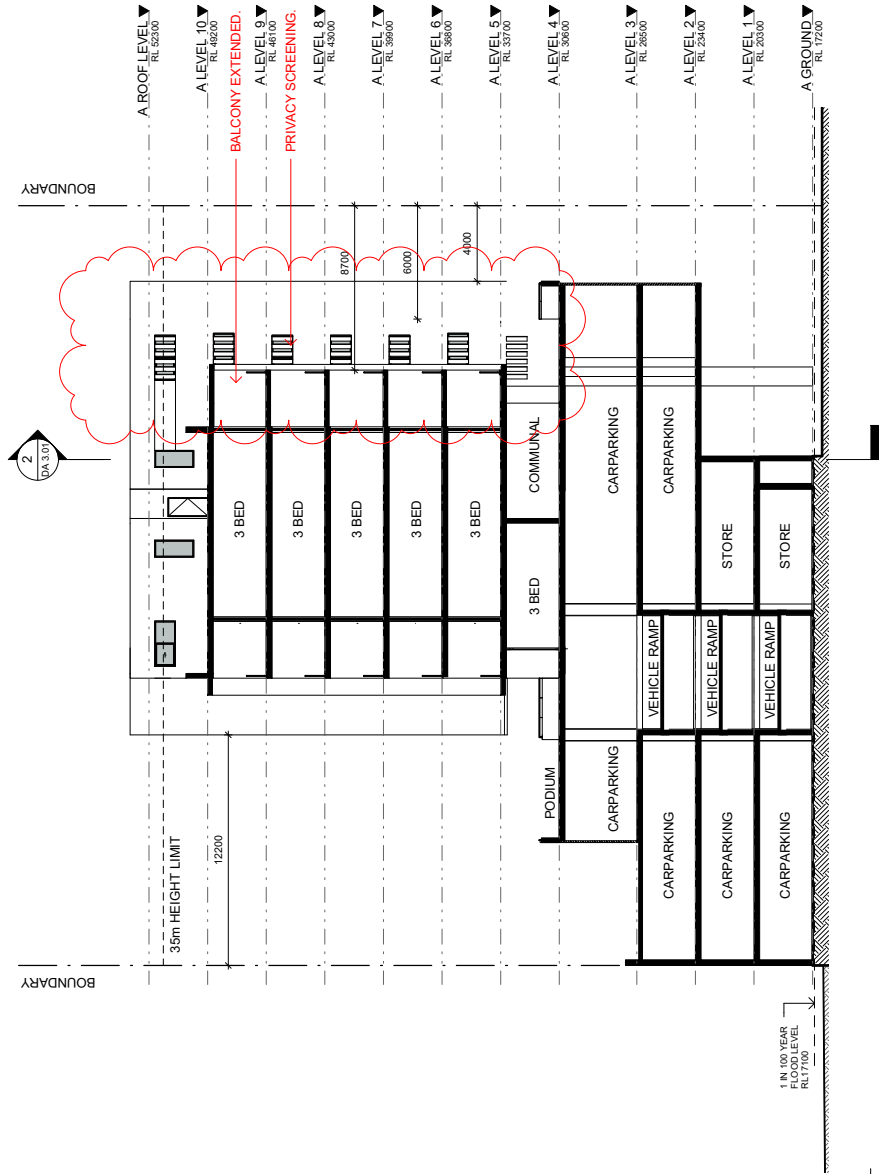

1 SECTION A
1:200

BUILDING A

BUILDING B

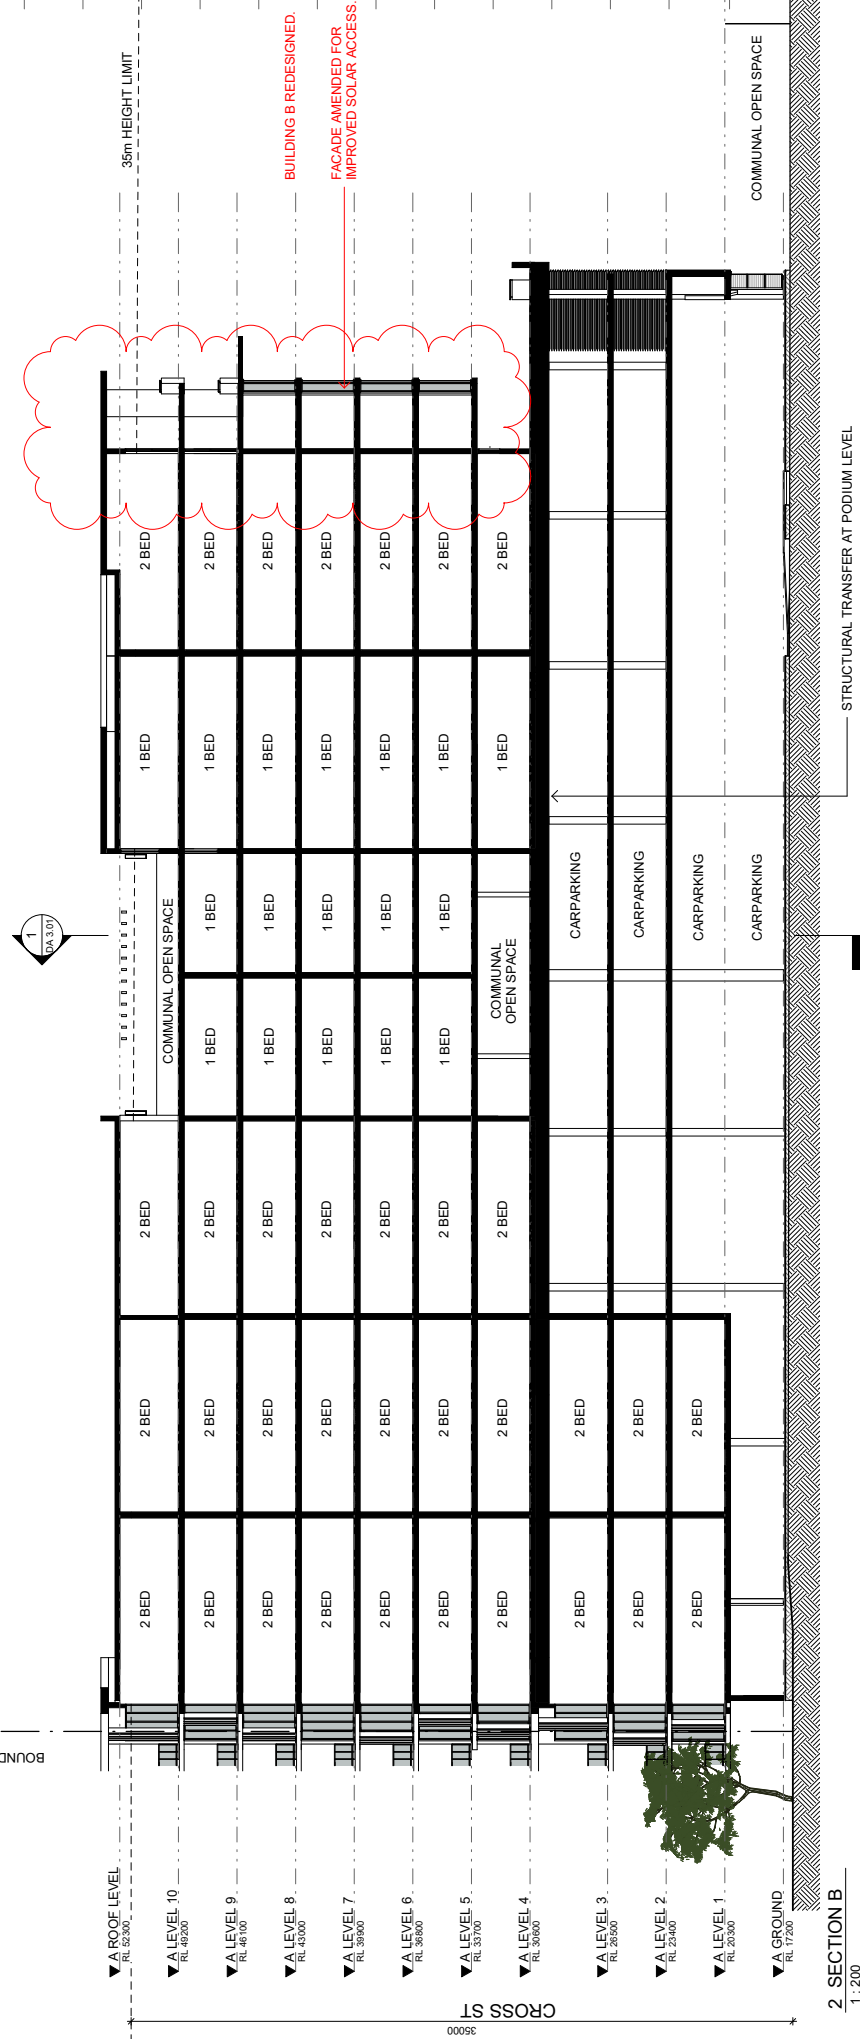

2 SECTION B
1:200

Do not scale from drawings. All dimensions to be checked to the drawing. Dimensions to be checked to the drawing to be brought to the attention of the Architect. Larger scale drawings and written dimensions take preference. This drawing is for information only and is not to be used for construction without the express authority of MARCHESE + PARTNERS INTERNATIONAL PTY. LTD.

DA ISSUE
NOT FOR CONSTRUCTION

marchesepartners

Marchese Partners International Pty Ltd
Level 14, 46 Edward Street, Brisbane, Qld 4000 Australia
P +61 7 3211 2600 E info@marchesepartners.com.au
www.marchesepartners.com.au
Sydney · Brisbane · Canberra · Melbourne · Adelaide ·
Perth · Kuala Lumpur · Auckland · Christchurch · London

CLIENT
MAXIMS FAMILY TRUST

PROJECT
CROSS ST SCHEME
11+17 CROSS ST, BANKSTOWN

DRAWING TITLE
SECTIONS

SCALE @ A1 1 : 200	DATE 26/04/17	DRAWN AC	CHECKED FE
JOB 14082	DRAWING DA 3.01	REVISION L	