


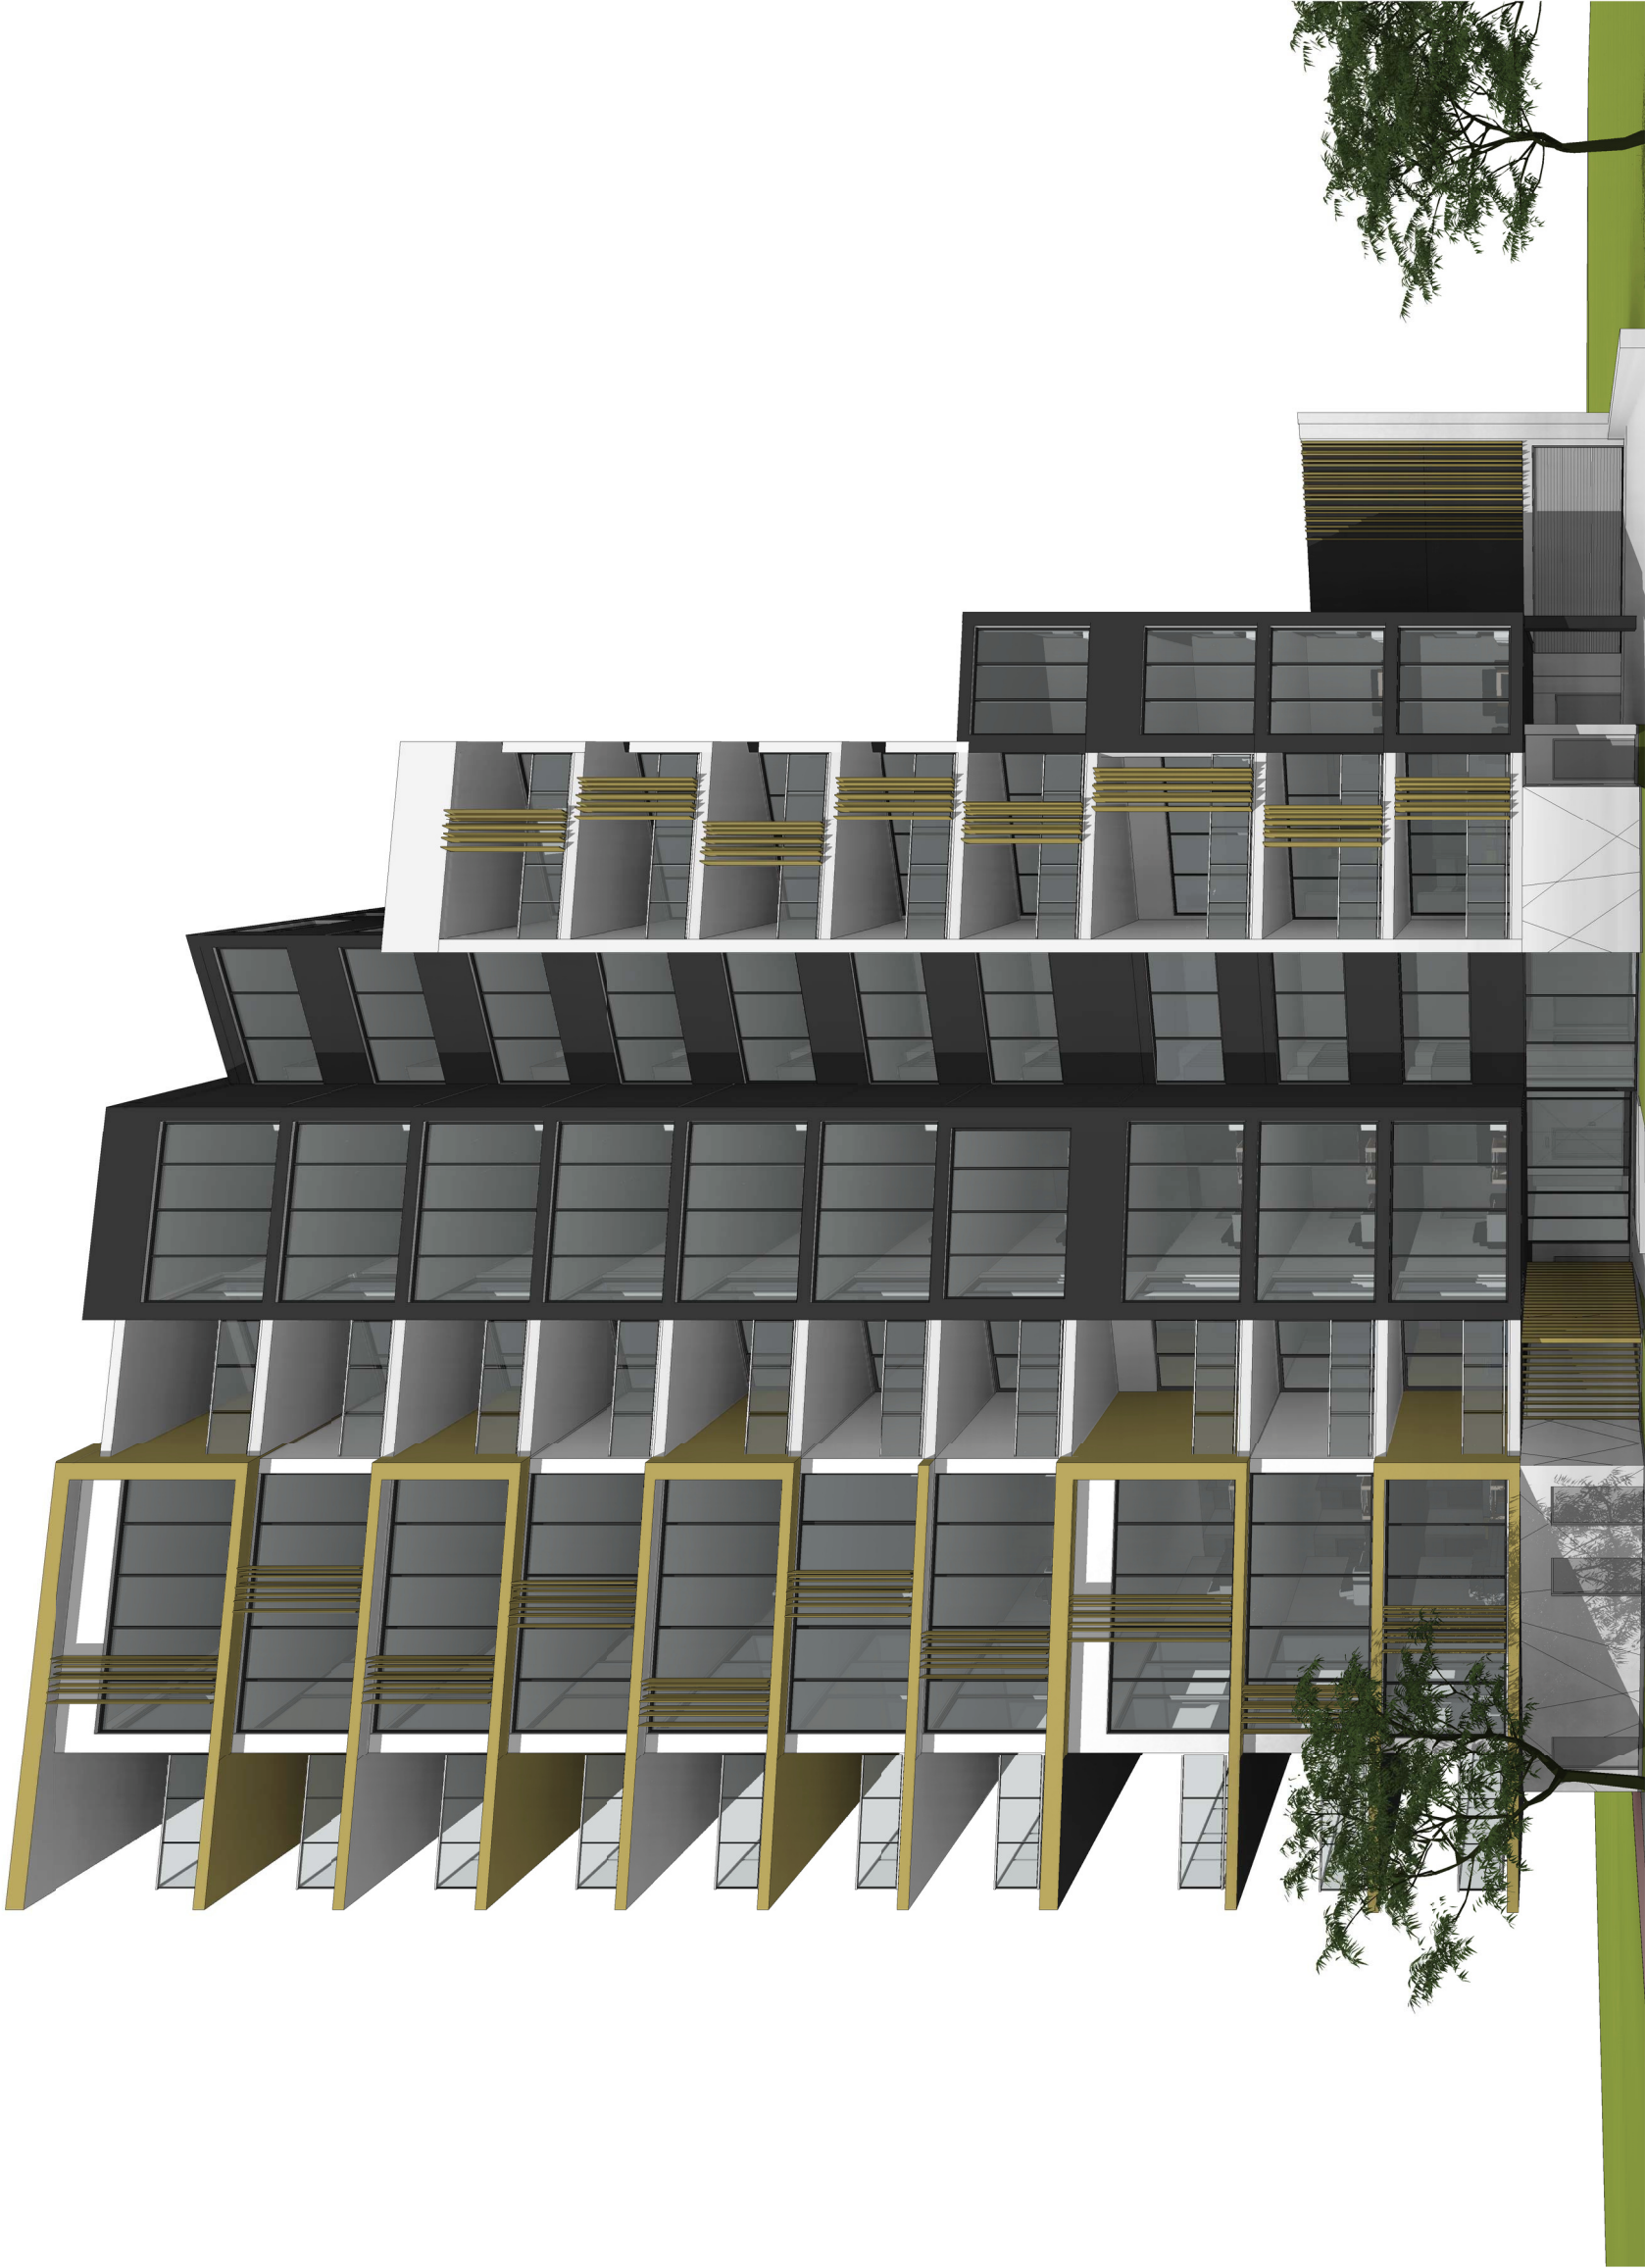

Do not scale from drawings. All dimensions to be checked on site before commencement of work. All discrepancies to be brought to the attention of the Architect. Larger scale drawings and written dimensions take precedence. This drawing is copyright and property of Marchese Partners Pty. Ltd. and must not be copied, reproduced, altered or used without the express authority of MARCHESE + PARTNERS INTERNATIONAL PTY. LTD. DA ISSUE NOT FOR CONSTRUCTION	REV	DATE	DESCRIPTION	BY						
	A	23/02/2015	DA ISSUE	SJ						
	B	10/12/2015	RF1 COORDINATION ISSUE	SJ						
	C	23/12/2015	RF1 CLIENT ISSUE	SJ						
	D	13/01/2016	FINAL DRAFT RFI ISSUE	SJ						
	E	15/01/2016	COUNCIL DA RFI ISSUE	SJ						
	F	19/01/2017	COUNCIL RFI RESPONSE	FE						
	G	23/03/17	RF1 #2 CLIENT ISSUE	FE						
	H	03/04/17	RF1 #2 RESPONSE	FE						
	J	26/04/17	COUNCIL RFI RESPONSE #2	FE						
marchesepartners Marchese Partners International Pty Ltd Level 14, 46 Edward Street, Brisbane, Qld 4000 Australia P +61 7 3211 2600 E info@marchesepartners.com.au www.marchesepartners.com.au Sydney · Brisbane · Canberra · Melbourne · Adelaide · Perth · Kuala Lumpur · Auckland · Christchurch · London					CLIENT MAXIMS FAMILY TRUST		DRAWING TITLE PERSPECTIVE			
					PROJECT		SCALE @ A1	DATE	DRAWN	CHECKED
					CROSS ST SCHEME			26/04/17	AC	FE
					11+17 CROSS ST, BANKSTOWN		JOB 14082	DRAWING DA 9.05	REVISION J	