[illegible]

SCALE

0 5 10 15 20 25 30 35 40 45 50

A1 (A3) 1:500 (1:1,000) METRES

GRID	DATUM	PROJECT MANAGER
NA	NA	JF
<p>DISCLAIMER & COPYRIGHT</p> <p>This plan must not be used for construction unless signed as approved by principal certifying authority.</p> <p>All measurements in millimetres unless otherwise specified.</p> <p>This drawing must not be reproduced in whole or part without prior written consent of Martens & Associates Pty Ltd.</p> <p>(C) Copyright Martens & Associates Pty Ltd</p>		

CLIENT	PRECISE PLANNING
PROJECT NAME/PLANSET TITLE	ENV. ASSESSMENT - BADGERYS CREEK SKETCH DRAWINGS 25 MARTIN ROAD BADGERYS CREEK NSW




martens
& Associates Pty Ltd

Consulting Engineers
Environment
Water
Geotechnical
Civil

Suite 201/20 George St, Hornsby, NSW 2077 Australia Phone: (02) 9476 9999 Fax: (02) 9476 8767
Email: mail@martens.com.au Internet: www.martens.com.au

DRAWING TITLE					
<p style="text-align: center;">CONCEPTUAL SITE LAYOUT SWEEP PATH ANALYSIS (HRV AND AV DESIGN VEHICLES)</p>					
PROJECT NO.	PLANSET NO.	ISSUE NO.	DRAWING NO.	REVISION	
P14.04242	PS00	N/A	SK-A000	A	

DRAWING ID: P1404242-PS00-A000-A

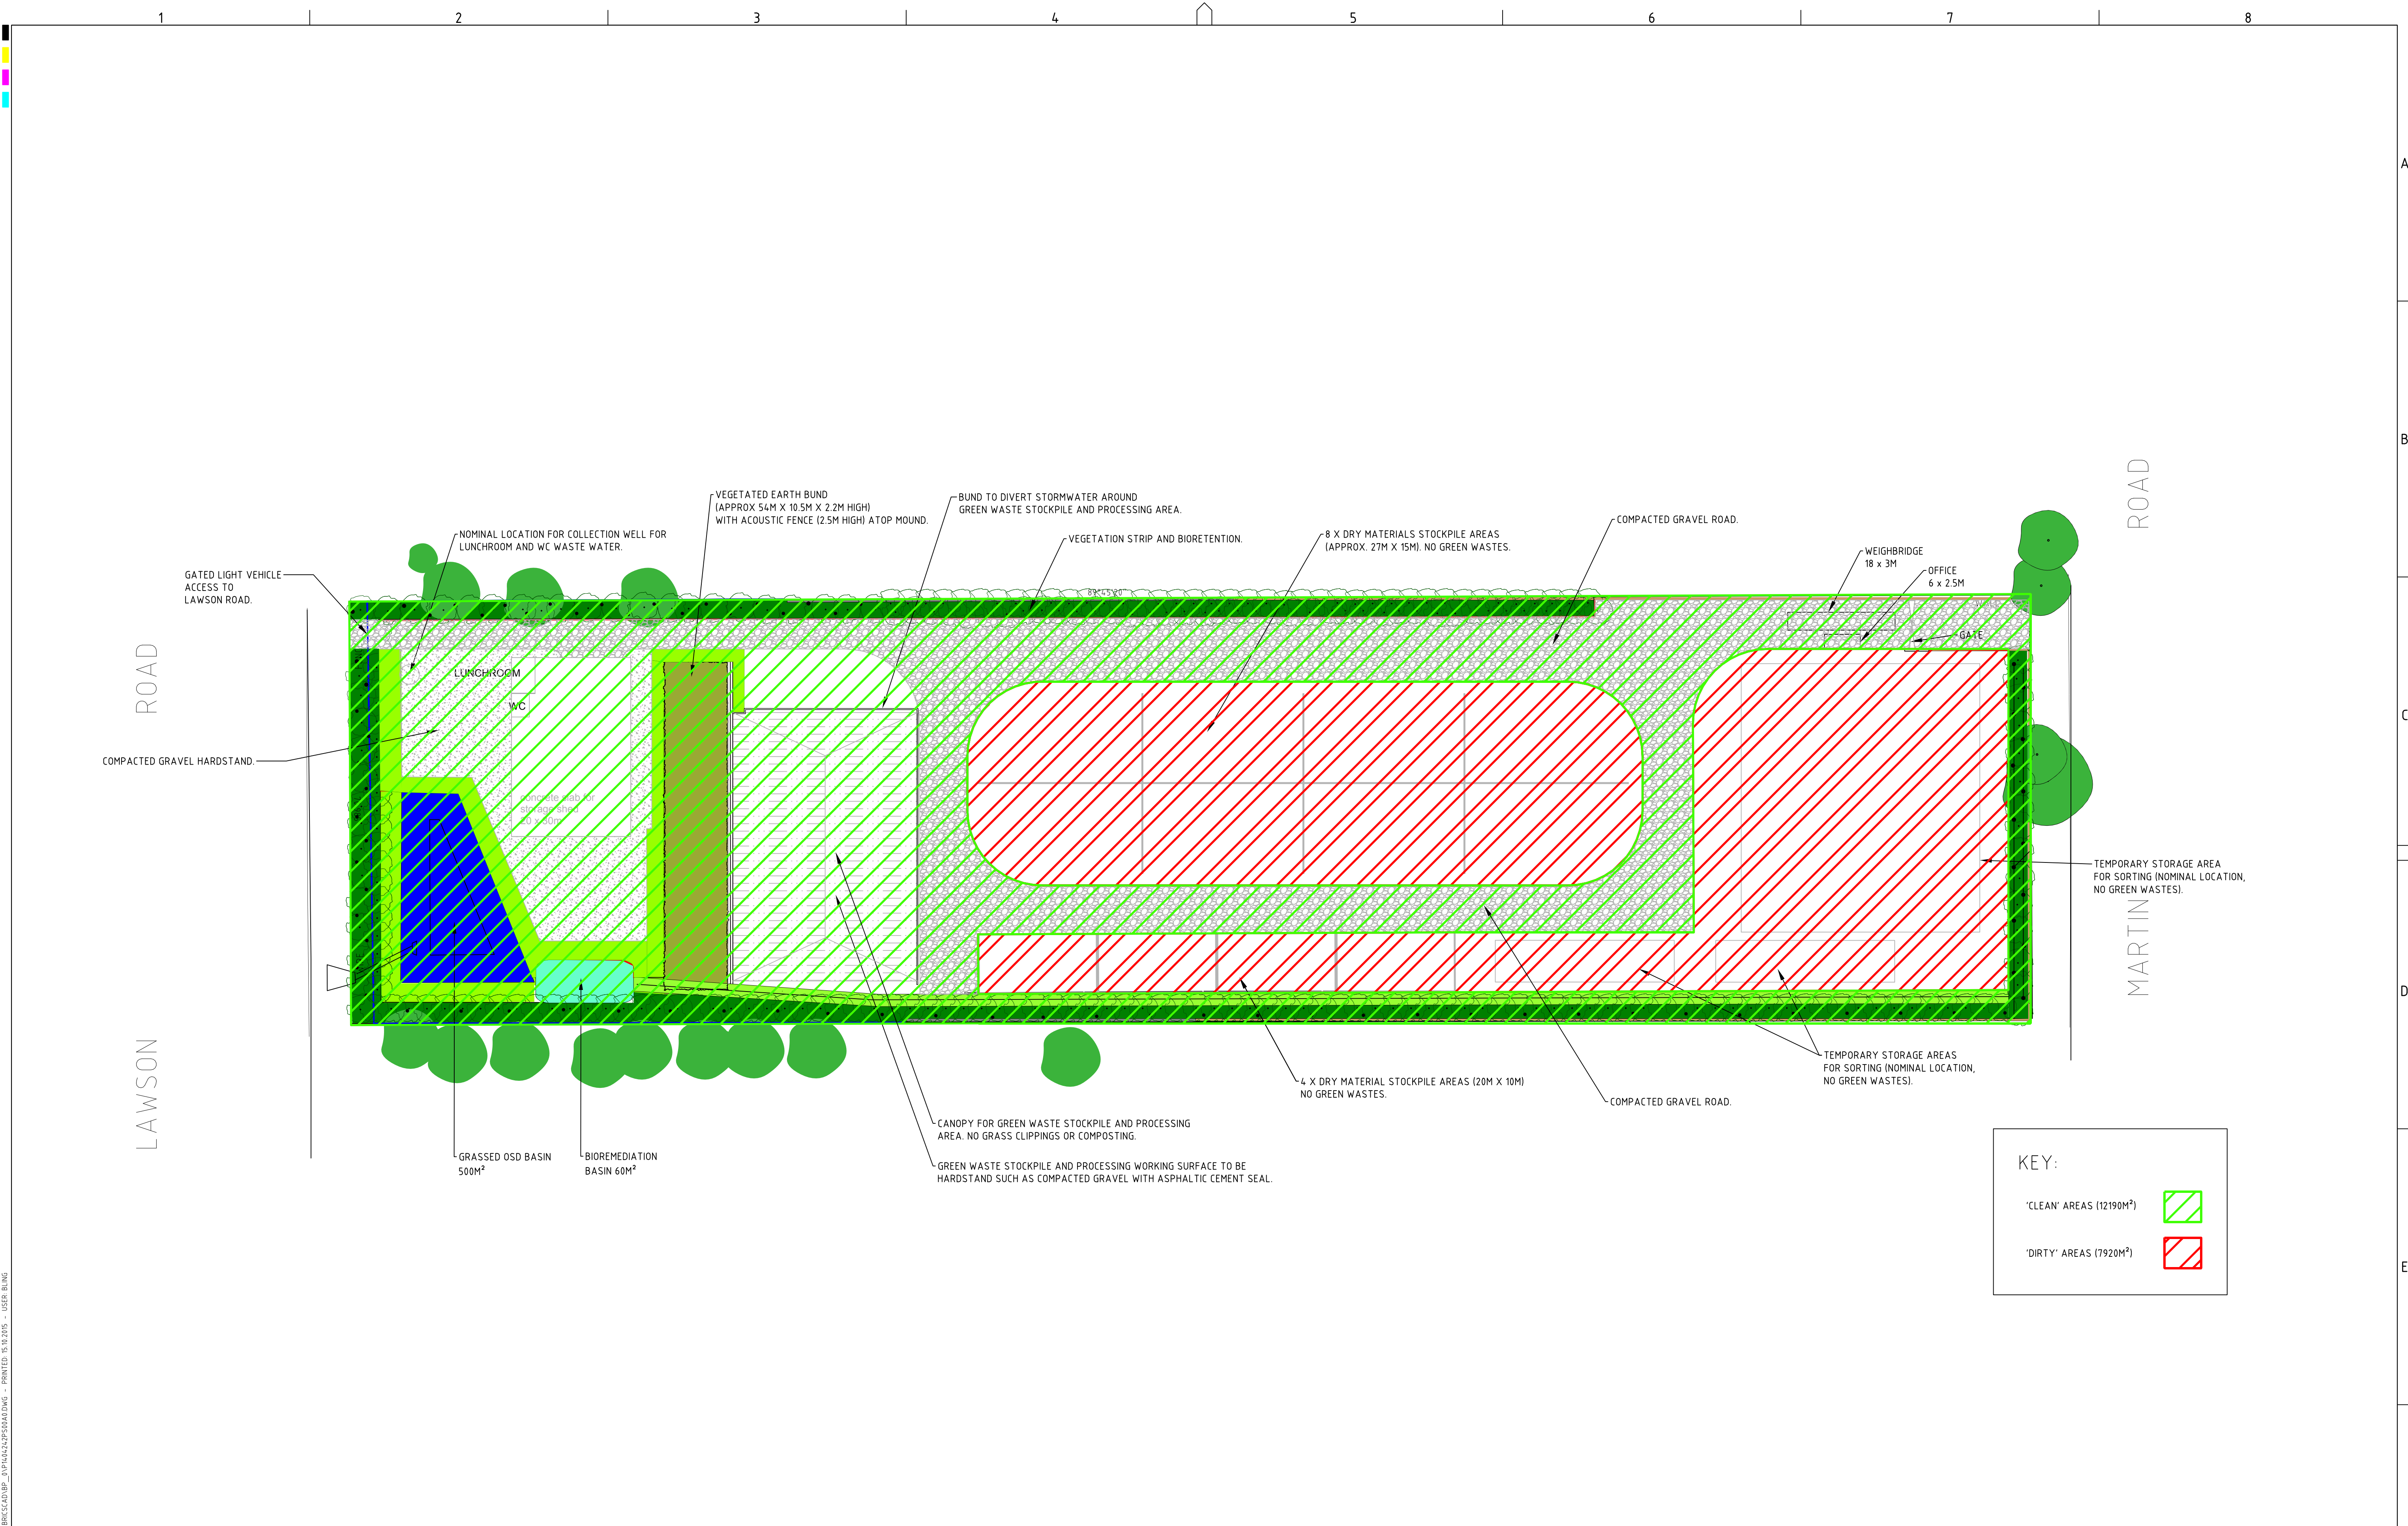

KEY:

'CLEAN' AREAS (12190M²)

'DIRTY' AREAS (7920M²)

REV	DESCRIPTION	DATE	DRAWN	DESIGNED	CHECKED	APPRVD	SCALE		GRID		PROJECT MANAGER	CLIENT	CONSULTING ENGINEERS	DRAWING TITLE				
A	FINAL	14.10.2015	BL	BL	JF	JF												
							SCALE 0 5 10 15 20 25 30 35 40 45 50 A1 (A3) 1:500 (1:1,000) METRES		NA	NA	JF	PRECISE PLANNING PROJECT NAME/PLANSET TITLE ENV. ASSESSMENT - BADGERYS CREEK SKETCH DRAWINGS 25 MARTIN ROAD BADGERYS CREEK NSW	 Consulting Engineers Environment Water Geotechnical Civil Suite 201/20 George St, Hornsby, NSW 2077 Australia Phone: (02) 9476 9999 Fax: (02) 9476 8767 Email: mail@martens.com.au Internet: www.martens.com.au	DRAWING TITLE CONCEPTUAL SITE LAYOUT EPA 'CLEAN' AND 'DIRTY' AREAS ANALYSIS PROJECT NO. P1404242 PLANSET NO. PS00 ISSUE NO. N/A DRAWING NO. SK-A001 REVISION A				

FILE C:\USERS\BLING\PROJECTS\LANDSCAPE\TEMP\BRC\A001.dwg - PLANSET PS0000.dwg - PRINTED 15/10/2015 - USER: BLING