

Client:  
Landream T (03) 989 3333

Consultants:  
Structural Engineer:  
Robert Bird Group T (02) 8246 3200

Services Engineer:  
ADP Consulting T (02) 8203 5441

Fire Engineer:  
Raw Fire T (02) 9299 6605

Project Manager:  
Urban Pty Ltd T(02) 8298 6400

**RAWFIRE**

urban




DKO Architecture (NSW) Pty Ltd  
C/9, 38-48 MacArthur Street  
Ultimo, NSW 2007  
T +61 2 8346 4500  
info@dco.com.au  
www.dco.com.au  
ABN: 81 056 706 590

|                 |                                                    |
|-----------------|----------------------------------------------------|
| Project Name    | BEECROFT PLACE                                     |
| Project Number  | 10733                                              |
| Project Address | cnr Hannah St / Beecroft Rd,<br>Beecroft, NSW 2119 |
| Drawn By        | JF, MR, SO, DN                                     |
| Checked By      | NB, RM                                             |
| Date            | April 2015                                         |
| Scale           | 1:200 @ A1 size                                    |


|                |                 |
|----------------|-----------------|
| Drawing Series | Plans           |
| Drawing Name   | Basement 3 Plan |

Drawing Number 10733/S96/2002  
Revision **B**

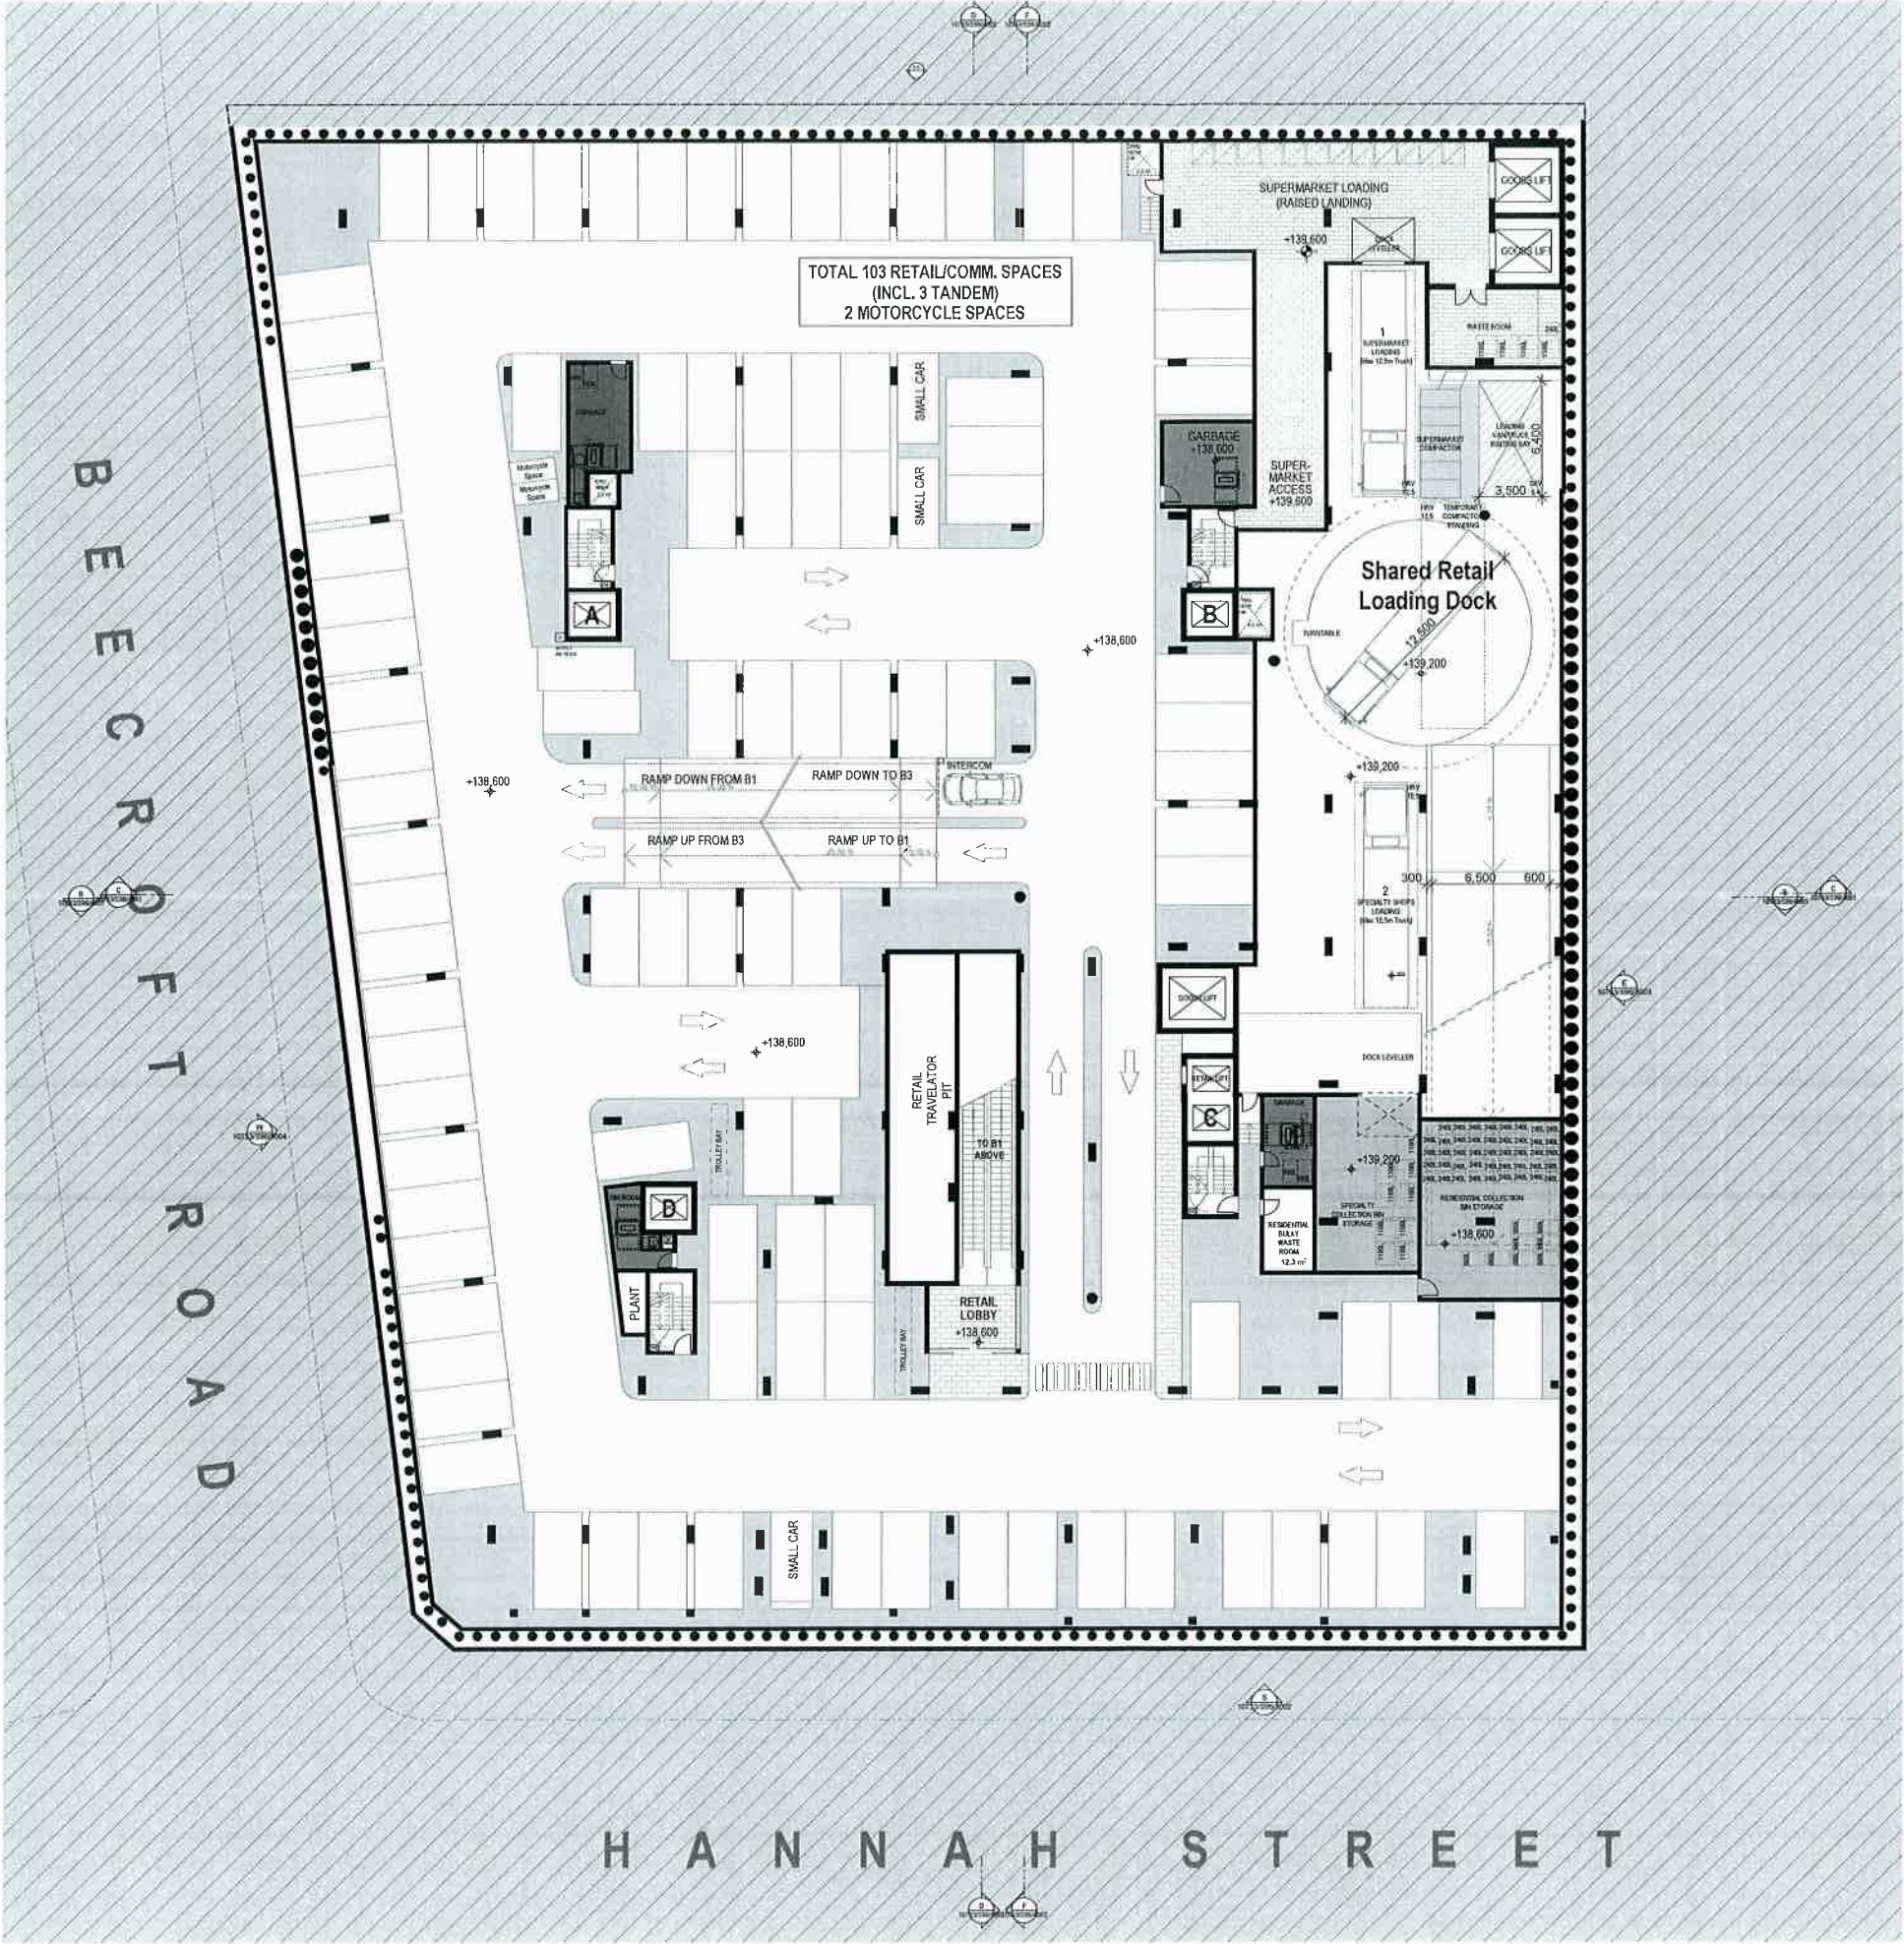

DKO Architecture Pty Ltd  
Except as allowed under copyright law, no part of this  
drawing may be reproduced or stored in a retrieval system  
without written permission of DKO Architecture.  
Builder/Contractor shall verify all dimensions before any job commences.  
Figured dimensions take precedence over dimensions and callouts.  
All shop drawings shall be submitted to the Architect/Consultant, and  
approved prior to construction. All dimensions shall be taken from the  
drawing by the Architect/Consultant.

NOT FOR CONSTRUCTION

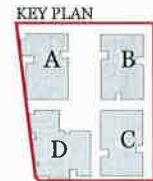

B 18.06.15 MR/DN RM/NB SECTION 96 SUBMISSION  
A 27.04.15 MR/JS RM/NB SECTION 96 SUBMISSION  
Rev. Date By Ckd Description

Client:  
Landream T (03) 989 3333



Consultants:  
Structural Engineer:  
Robert Bird Group T (02) 8246 3200



Services Engineer:  
ADP Consulting T (02) 8203 5447



Fire Engineer:  
Raw Fire T (02) 9299 6605



Project Manager:  
Urban Pty Ltd T (02) 8298 6400




DKO Architecture (NSW) Pty Ltd  
C/O, 38-48 MacArthur Street  
Ultimo, NSW 2007  
T +61 2 8346 4500  
info@dko.com.au  
www.dko.com.au  
ABN: 81 956 706 590  
NSW Nominated Architects  
Koon de Kijfer 3275 &  
David Henderson 8542

Project Name  
Project Number  
Project Address  
BEECROFT PLACE  
10733  
cnr Hannah St / Beecroft Rd,  
Beecroft, NSW 2119  
JF, MR, SO, DN  
NB, RM  
April 2015  
1:200 @ A1 size

Drawing Series  
Drawing Name  
Plans  
Basement 2 Plan

Drawing Number  
Revision  
10733/S96/2003  
B

## KEY PLAN

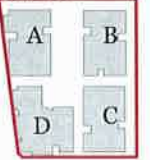

Client:  
Landream T (03) 989 3333

bertBirdGroup **RAWFIRE**

## Urban



Project Name BEECROFT PLACE  
Project Number 10733  
Project Address cnr Hannah St / Beecroft Rd,  
Beecroft, NSW 2119

Drawn By JF, MR, SO, DN  
Checked By NB, RM  
Date April 2015  
Scale 1:200 @ A1 size

Drawing Number 10733/S96/2004  
Revision **B**