


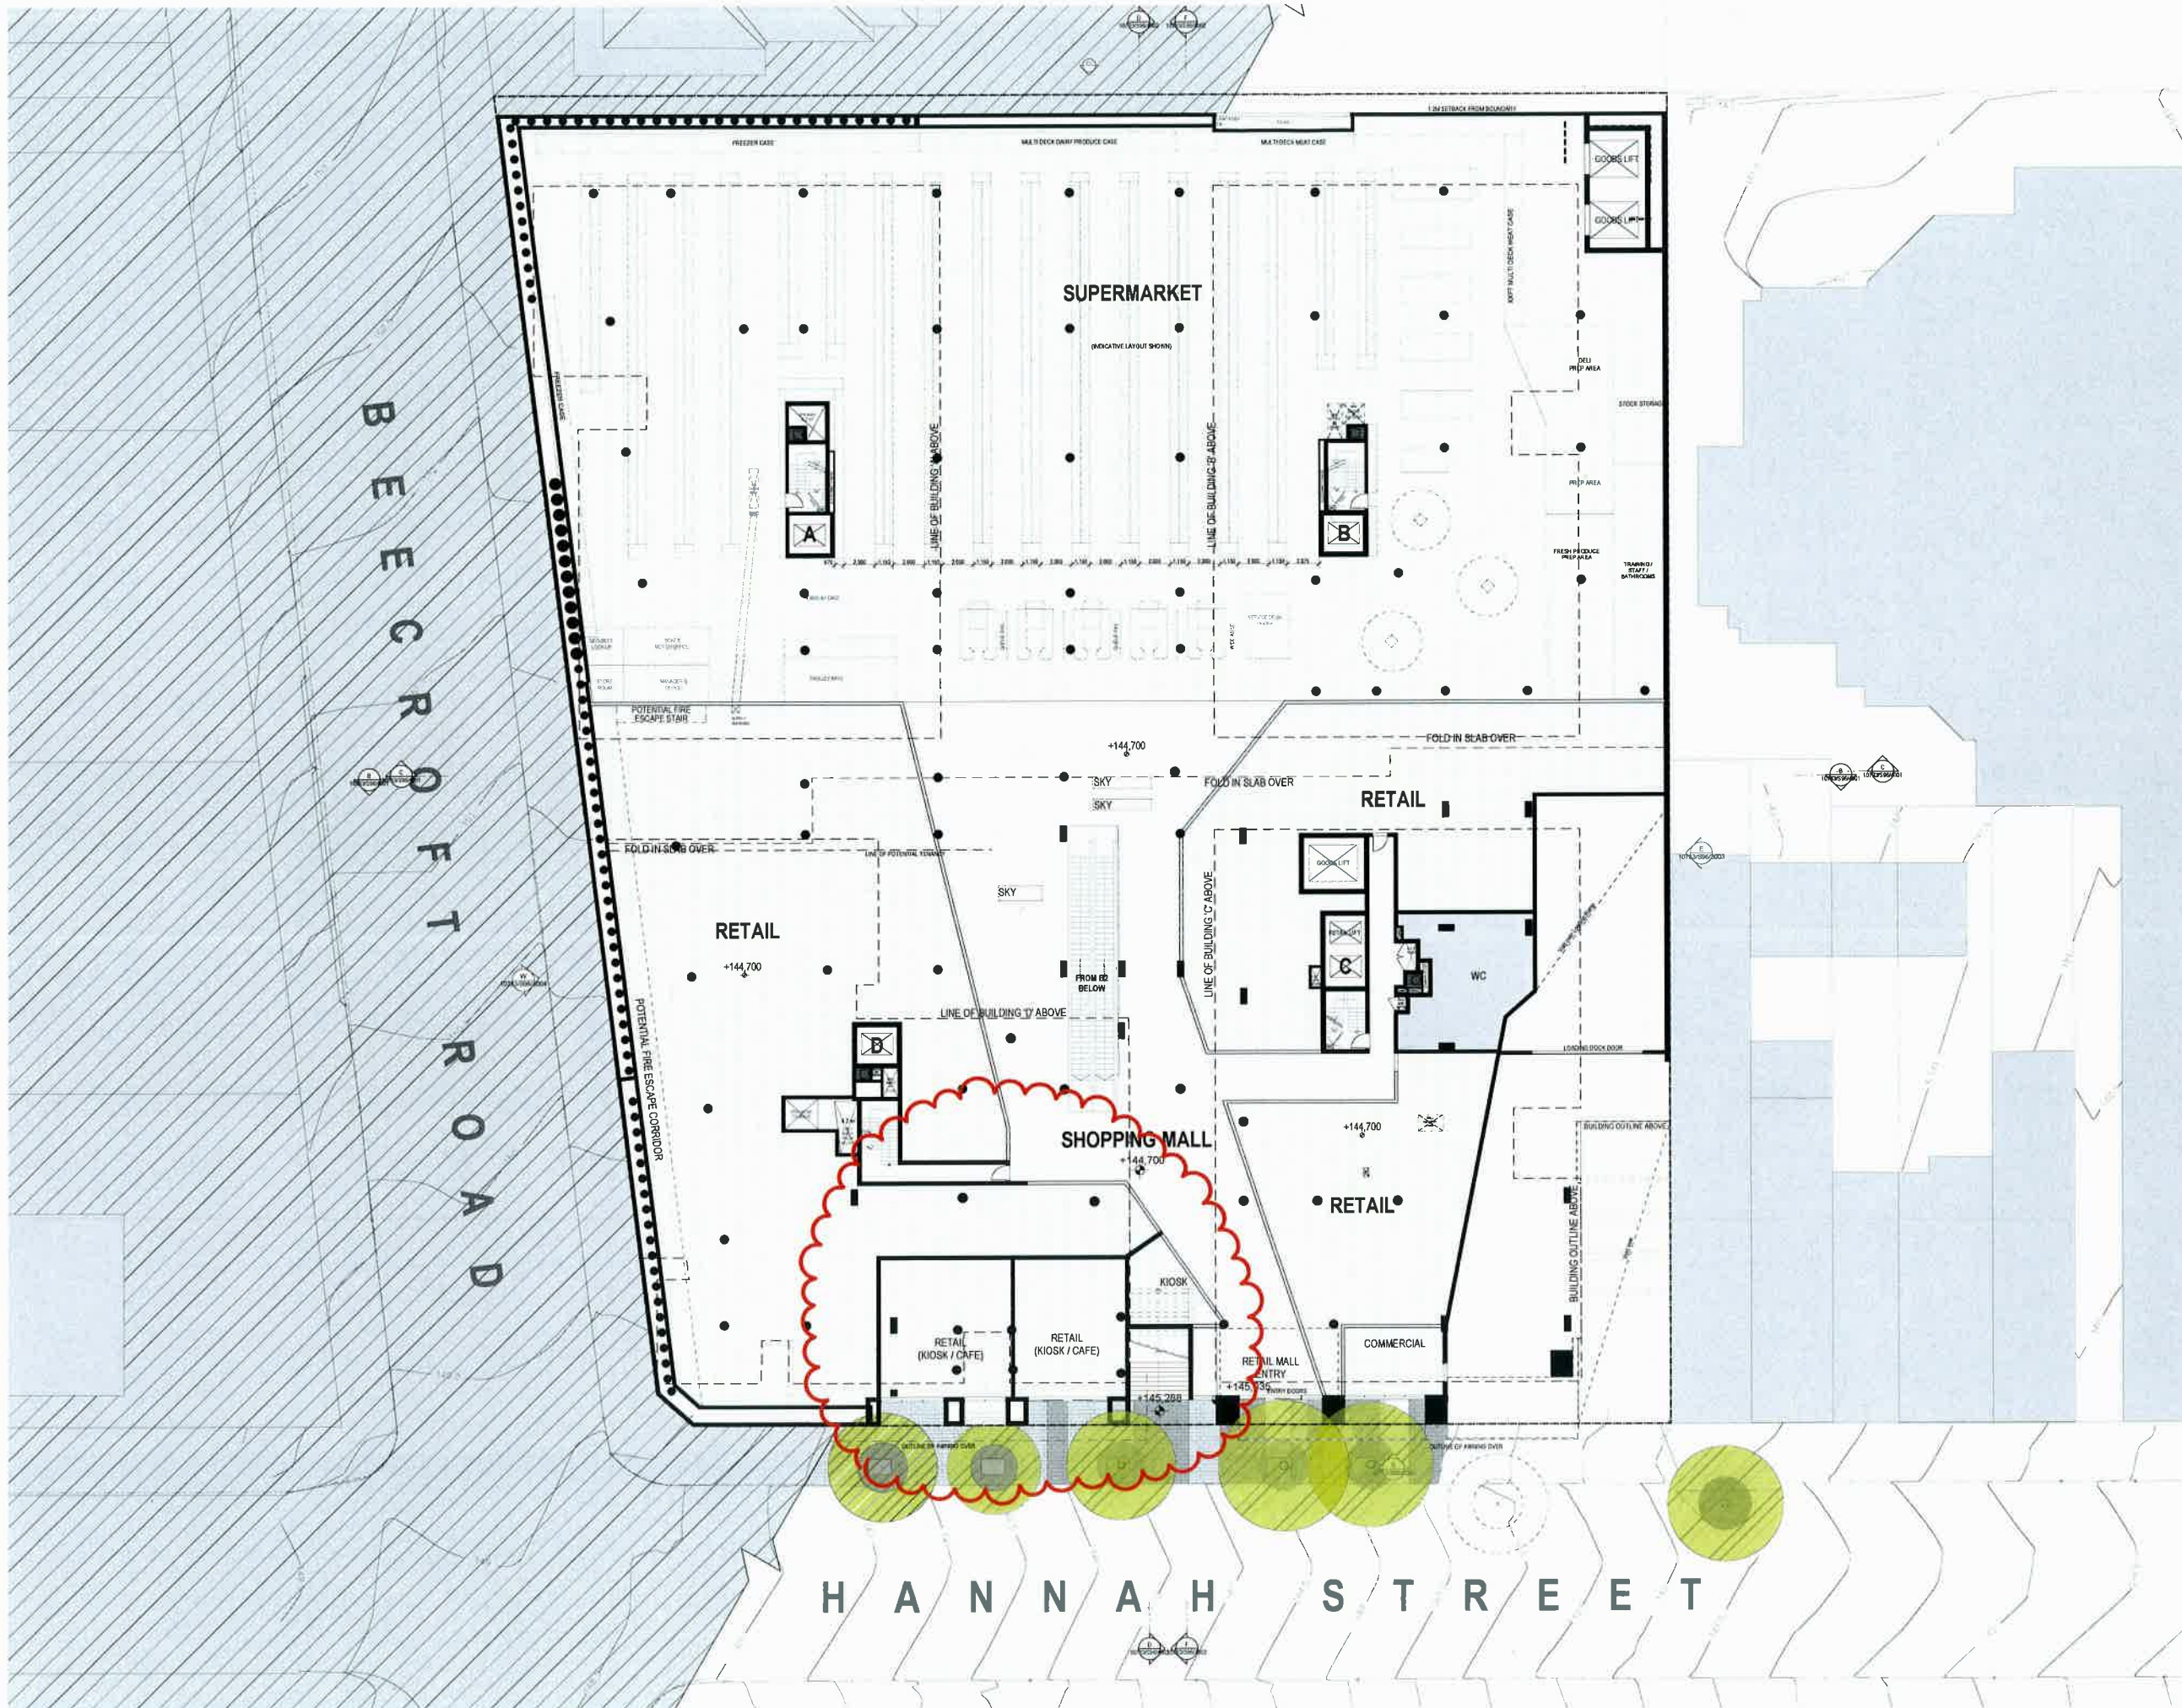

© DKO Architecture Pty Ltd.
Except as otherwise indicated, no part of this drawing may be reproduced or otherwise used without the written permission of DKO Architecture.

Builder/Contractor shall verify all dimensions before any job commences.
If any dimensions are found to be incorrect, the Builder/Contractor shall notify the Architect/Consultant immediately.
All other dimensions shall be submitted to the Architect/Consultant, and the Architect/Consultant shall not be responsible for any errors or omissions in the drawing.

NOT FOR CONSTRUCTION

KEY PLAN

A B
D C

C 07.07.15 MR/DN RM/NS ADJUSTED RETAIL MALL ENTRY
B 15.06.15 MR/DN RM/NS SECTION 96 SUBMISSION
A 27.04.15 MR/DN RM/NS SECTION 96 SUBMISSION

Rev Date By Ckd Description

Client:
Landream T (03) 989 3333

Consultants:
Structural Engineer:
Robert Bird Group T (02) 8246 9200

Service Engineer:
ADP Consulting T (02) 8203 5447

Fire Engineer:
Raw Fire T (02) 9299 6605

Project Manager:
Urban Pty Ltd T (02) 8298 6400

LANDREAM

ADP

RAWFIRE
urban

DKO

DKO Architecture (NSW) Pty Ltd
C19, 38-48 MacArthur Street
Ultimo, NSW 2007
T +61 2 836 6500
info@dko.com.au
www.dko.com.au
ABN: 81 956 700 990


NSW Nominated Architects
Koon de Kijer 57078
David Randerson 8542

Project Name: BEECROFT PLACE
Project Number: 10733
Project Address: c/o Hannah St / Beecroft Rd,
Beecroft, NSW 2119

Drawn By: JF, MR, SO, DN
Checked By: ND, RM
Date: April 2015
Scale: 1:200 @ A1 size

Drawing Series: Plans
Drawing Name: Ground Level Plan

Drawing Number: 10733/S96/2005
Revision: C

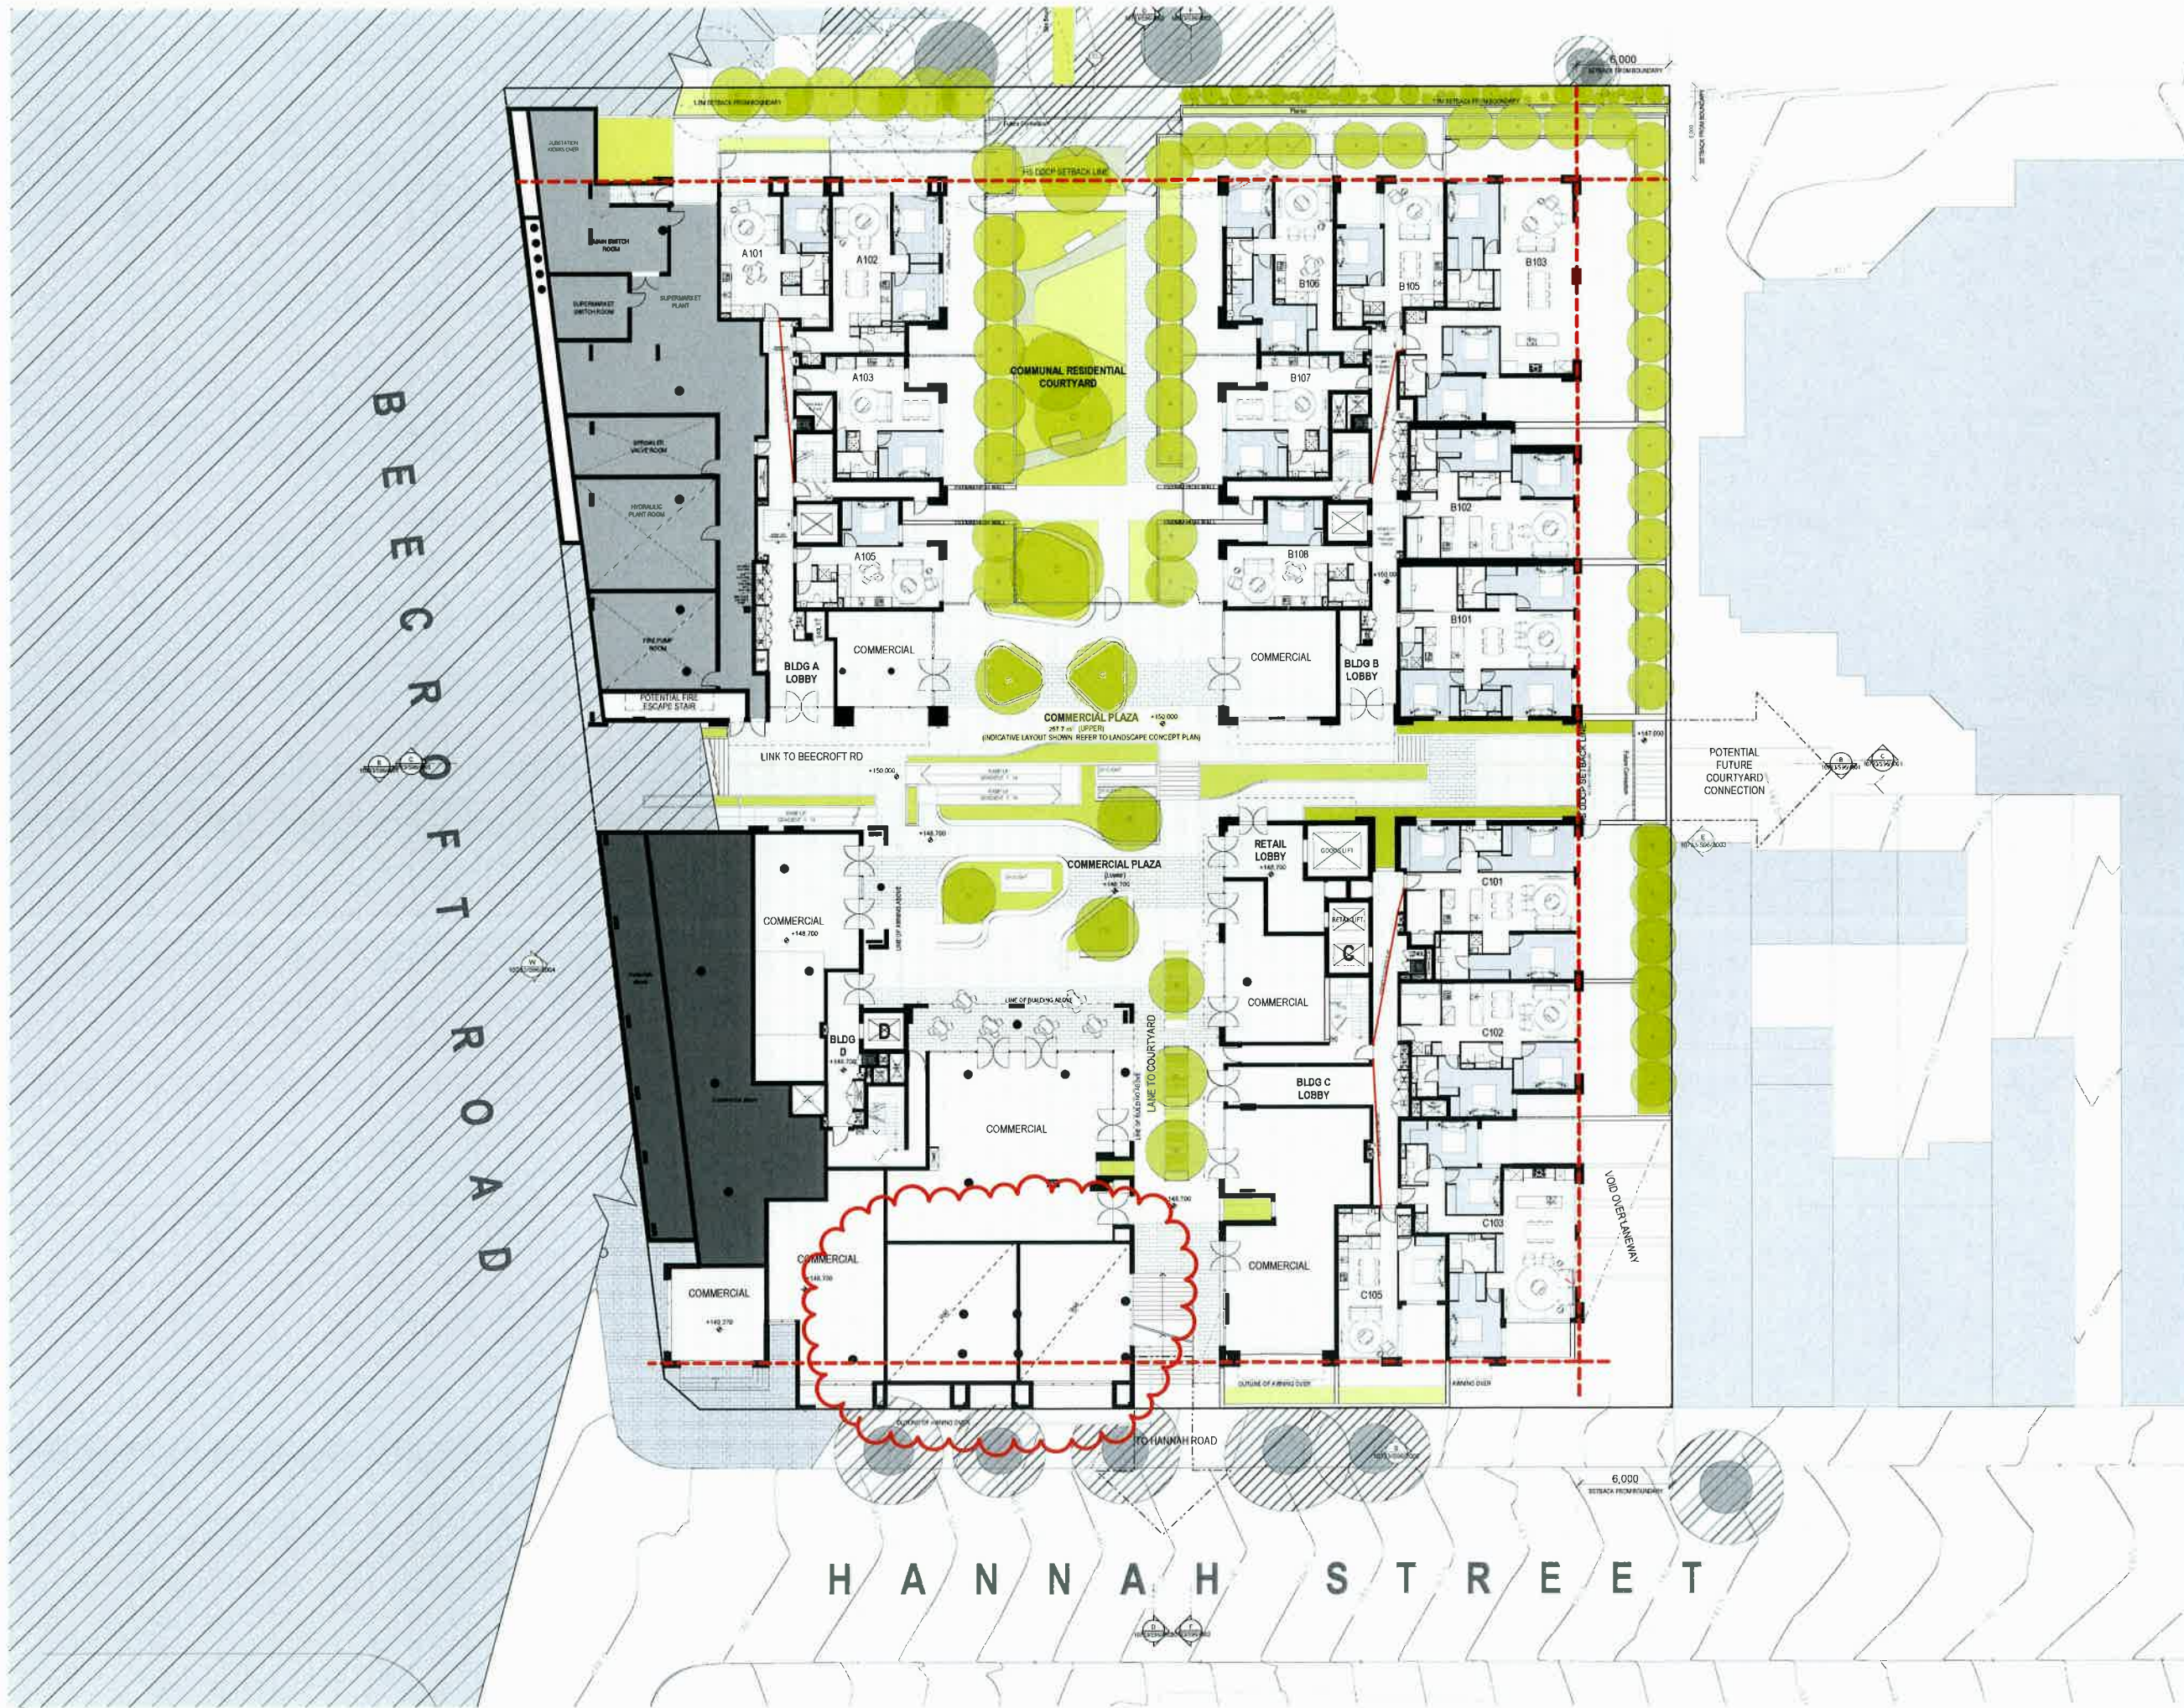

© DKO Architecture Pty Ltd
Design is allowed under copyright act, no part of this drawing may be reproduced or otherwise used without written permission of DKO Architecture

Builder/Contractor shall verify all dimensions before any construction
Figured dimensions take precedence over drawings and job dimensions
All shop drawings shall be submitted to the Architect/Consultant, and approval shall not constitute prior to return of unapproved shop drawings by the Architect/Consultant

NOT FOR CONSTRUCTION

KEY PLAN

C	07.07.15	MR/ON RM/MB	ADJUSTED RETAIL MALL ENTRY	
B	16.06.15	MR/ON RM/MB	SECTION 96 SUBMISSION	
A	27.04.15	MR/US RM/MB	SECTION 96 SUBMISSION	
Rev.	Date	By	Ckd	Description

Client:
Landream T (03) 949 3333

Consultants:
Structural Engineer:
Robert Bird Group T (02) 8246 9200

Services Engineer:
ADP Consulting T (02) 8203 5447

Fire Engineer:
Raw Fire T (02) 9299 6605

Project Manager:
Urban Pty Ltd T (02) 8298 6400

DKO

DKO Architecture (NSW) Pty Ltd
C39, 38-48 MacArthur Street
Ultimo, NSW 2007
T +61 2 9240 4500
info@dko.com.au
www.dko.com.au
ABN: 81 956 706 570

NSW Nominated Architects
Kuos de Krijger 5767 &
David Randerson 8542


Project Name	BEERCROFT PLACE
Project Number	10733
Project Address	cnr Hannah St / Jkscroft Rd, Beecroft, NSW 2119
Drawn By	JF, MR, SV, DS
Checked By	NH, RM
Date	April 2015
Scale	1:200 @ A1 size
Drawing Series	Plans
Drawing Name	Level 1 Plan
Drawing Number	10733/S96/2006
Revision	C

© DKO Architecture Pty Ltd
All rights reserved. No part of this
drawing may be reproduced or otherwise dealt with
without written permission of DKO Architecture.

Builder/Contractor shall verify job dimensions before any job commences.
Figured dimensions take precedence over drawings and job statements.
All shop drawings shall be submitted to the Architect/Consultant, and
resubmitted if not approved prior to return of inspected shop
drawings to the Architect/Consultant.

NOT FOR CONSTRUCTION

KEY PLAN

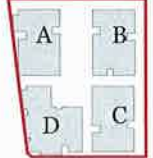

B 16.06.15 MR/DN RM/MB SECTION 96 SUBMISSION
A 27.04.15 MR/JS RM/MB SECTION 96 SUBMISSION
Rev. Date By Ckd Description

Client:
Landream T (03) 989 3333



Consultants:
Structural Engineer:
Robert Bird Group T (02) 8246 3200 RobertBirdGroup



Services Engineer:
ADP Consulting T (02) 8203 5447

Fire Engineer:
Raw Fire T (02) 9299 6505



Project Manager:
Urban Fly Ltd T (02) 8298 6400



DKO Architecture (NSW) Pty Ltd
City, 38-48 MacArthur Street
Lidcombe, NSW 2017
T +61 2 8346 4500
info@dko.com.au
www.dko.com.au
ABN: 81 956 706 590

NSW Nominated Architects
Xiao de Keizer 57674
David Henderson 85424

Project Name
Project Number
Project Address
BEECROFT PLACE
47233
cnr Hannah St / Beecroft Rd,
Beecroft, NSW 2119
JF, MR, SO, DN
NA, RM
April 2015
1:200 @ A1 size

Drawing Series
Drawing Name
Plans
Level 2 Plans


Drawing Number
Revision
10733/S96/2007
B



DKO Architecture Pty Ltd
Except as noted under copyright, no part of this
drawing may be reproduced or otherwise dealt with
without written permission of DKO Architecture

Builder/Contractor shall verify job dimensions before any job commences
Typical dimensions take place where error drawings and job dimensions
All shop drawings shall be submitted to the Architect/Consultant, and
approved and shall not be commenced prior to return of approved shop
drawings by the Architect/Consultant

NOT FOR CONSTRUCTION

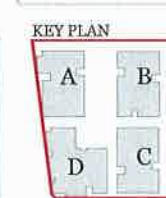

B 18.06.15 MRION RM/NB SECTION 96 SUBMISSION
A 27.04.15 MRJUS RM/NB SECTION 96 SUBMISSION
Rev. Date By Ckd Description

Client:
Landream T (03) 980 3333



Consultants:
Structural Engineer:
Robert Bird Group T (02) 8246 3200



Services Engineer:
ADP Consulting T (02) 8203 5447



Fire Engineer:
Raw Fire T (02) 9299 6605



Project Manager:
Urban Pty Ltd T (02) 8298 0400



DKO Architecture (NSW) Pty Ltd
C/O, 38-48 MacVicar Street
Ultimo, NSW 2007
T +61 2 8346 4500
info@dko.com.au
www.dko.com.au
ABN: 81 956 706 290

NSW Nominated Architects
Kane de Klerk 2707 &
David Randerson 8542

Project Name BEECROFT PLACE
Project Number 10733
Project Address c/o Henrich St / Beecroft Rd,
Beecroft, NSW 2119
Drawn By JF, MR, SO, DN
Checked By NB, RM
Date April 2015
Scale 1:200 @ A1 size

Drawing Series Plans
Drawing Name Level 3 Plan

Drawing Number 10733/S96/2008
Revision B




© DKO Architecture Pty Ltd.
Except as allowed under copyright law, no part of this
drawing may be reproduced or otherwise used without
written permission of DKO Architecture.

Building Contractors shall verify all dimensions before any job commences.
Figures of dimensions take precedence over drawings and job instructions.
All design drawings shall be submitted to the Architect/Consultant, and
any alterations shall not commence until the Architect/Consultant
has approved the drawings by the Architect/Consultant.

NOT FOR CONSTRUCTION

KEY PLAN

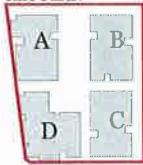

B 18.06.15 MKDN RM/MB SECTION 96 SUBMISSION
A 27.04.15 MRJS RM/MB SECTION 96 SUBMISSION
Rev. Date By Ckd Description

Client:
Landream T (03) 989 3333



Consultants:
Structural Engineer:
Robert Bird Group T (02) 8246 3200

Robert Bird Group

Services Engineer:
ADP Consulting T (02) 8203 5447



Fire Engineer:
Raw Fire T (02) 9299 6605

RAWFIRE

Project Manager:
Urban Pty Ltd T (02) 8298 6400

urban



DKO Architecture (NSW) Pty Ltd
C19, 38-48 MacArthur Street
Ultimo, NSW 2007
T +61 2 8346 4000
info@dko.com.au
www.dko.com.au
ABN: 81 956 706 590

NSW Nominated Architects
Koen de Kijzer 5767 &
David Randerson 8542

Project Name: BEECROFT PLACE
Project Number: 10733
Project Address: cnr Hannah St / Uecroft Rd,
Beecroft, NSW 2119
Drawn By: JF, MR, SO, DN
Checked By: NB, RM
Date: April 2015
Scale: 1:200 @ A1 size

Drawing Series: Plans
Drawing Name: Level 4 Plan


Drawing Number: 10733/S96/2009
Revision: B



©DKO Architecture Pty Ltd
Except as allowed under copyright law, no part of this
drawing may be reproduced or transmitted in any form
without written permission of DKO Architecture

Builder/Contractor shall verify job dimensions before any job commences.
Figural dimensions take precedence over drawings and job documents.
All shop drawings shall be submitted to the Architect/Contractor, and
manufacturer shall not commence work in violation of shop drawings
drawings by the Architect/Contractor.

NOT FOR CONSTRUCTION

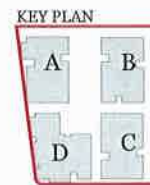

B 18.08.15 MR/DN RM/NB SECTION 96 SUBMISSION
A 27.04.15 MR/JUS RM/NB SECTION 96 SUBMISSION
Rev. Date By Ckd Description

Client:
Landream T (02) 980 3333



Consultants:
Structural Engineer:
Robert Bird Group T (02) 8246 3200

Robert Bird Group

Services Engineer:
ADP Consulting T (02) 8203 5447



Fire Engineer:
Raw Fire T (02) 9299 6605

RAWFIRE

Project Manager:
Urban Pty Ltd T (02) 8298 6400

urban



DKO Architecture (NSW) Pty Ltd
C19, 38-48 MacArthur Street
Ultimo, NSW 2007
T +61 2 8946 4500
info@dko.com.au
www.dko.com.au
ABN: 81 956 706 590

NSW Nominated Architects
Koon de Keijzer 5767
David Randerson 8542

Project Name
Project Number
Project Address

BEECROFT PLACE
10733
c19 Hannah St / Uecroft Rd,
Beecroft, NSW 2119

Drawn By
Checked By
Date
Scale


JF, MR, SO, DN
ND, RM
April 2015
1:200 @ A1 size

Drawing Series
Drawing Name

Plans
Level 9 Plan

Drawing Number
Revision

10733/S96/2010
B

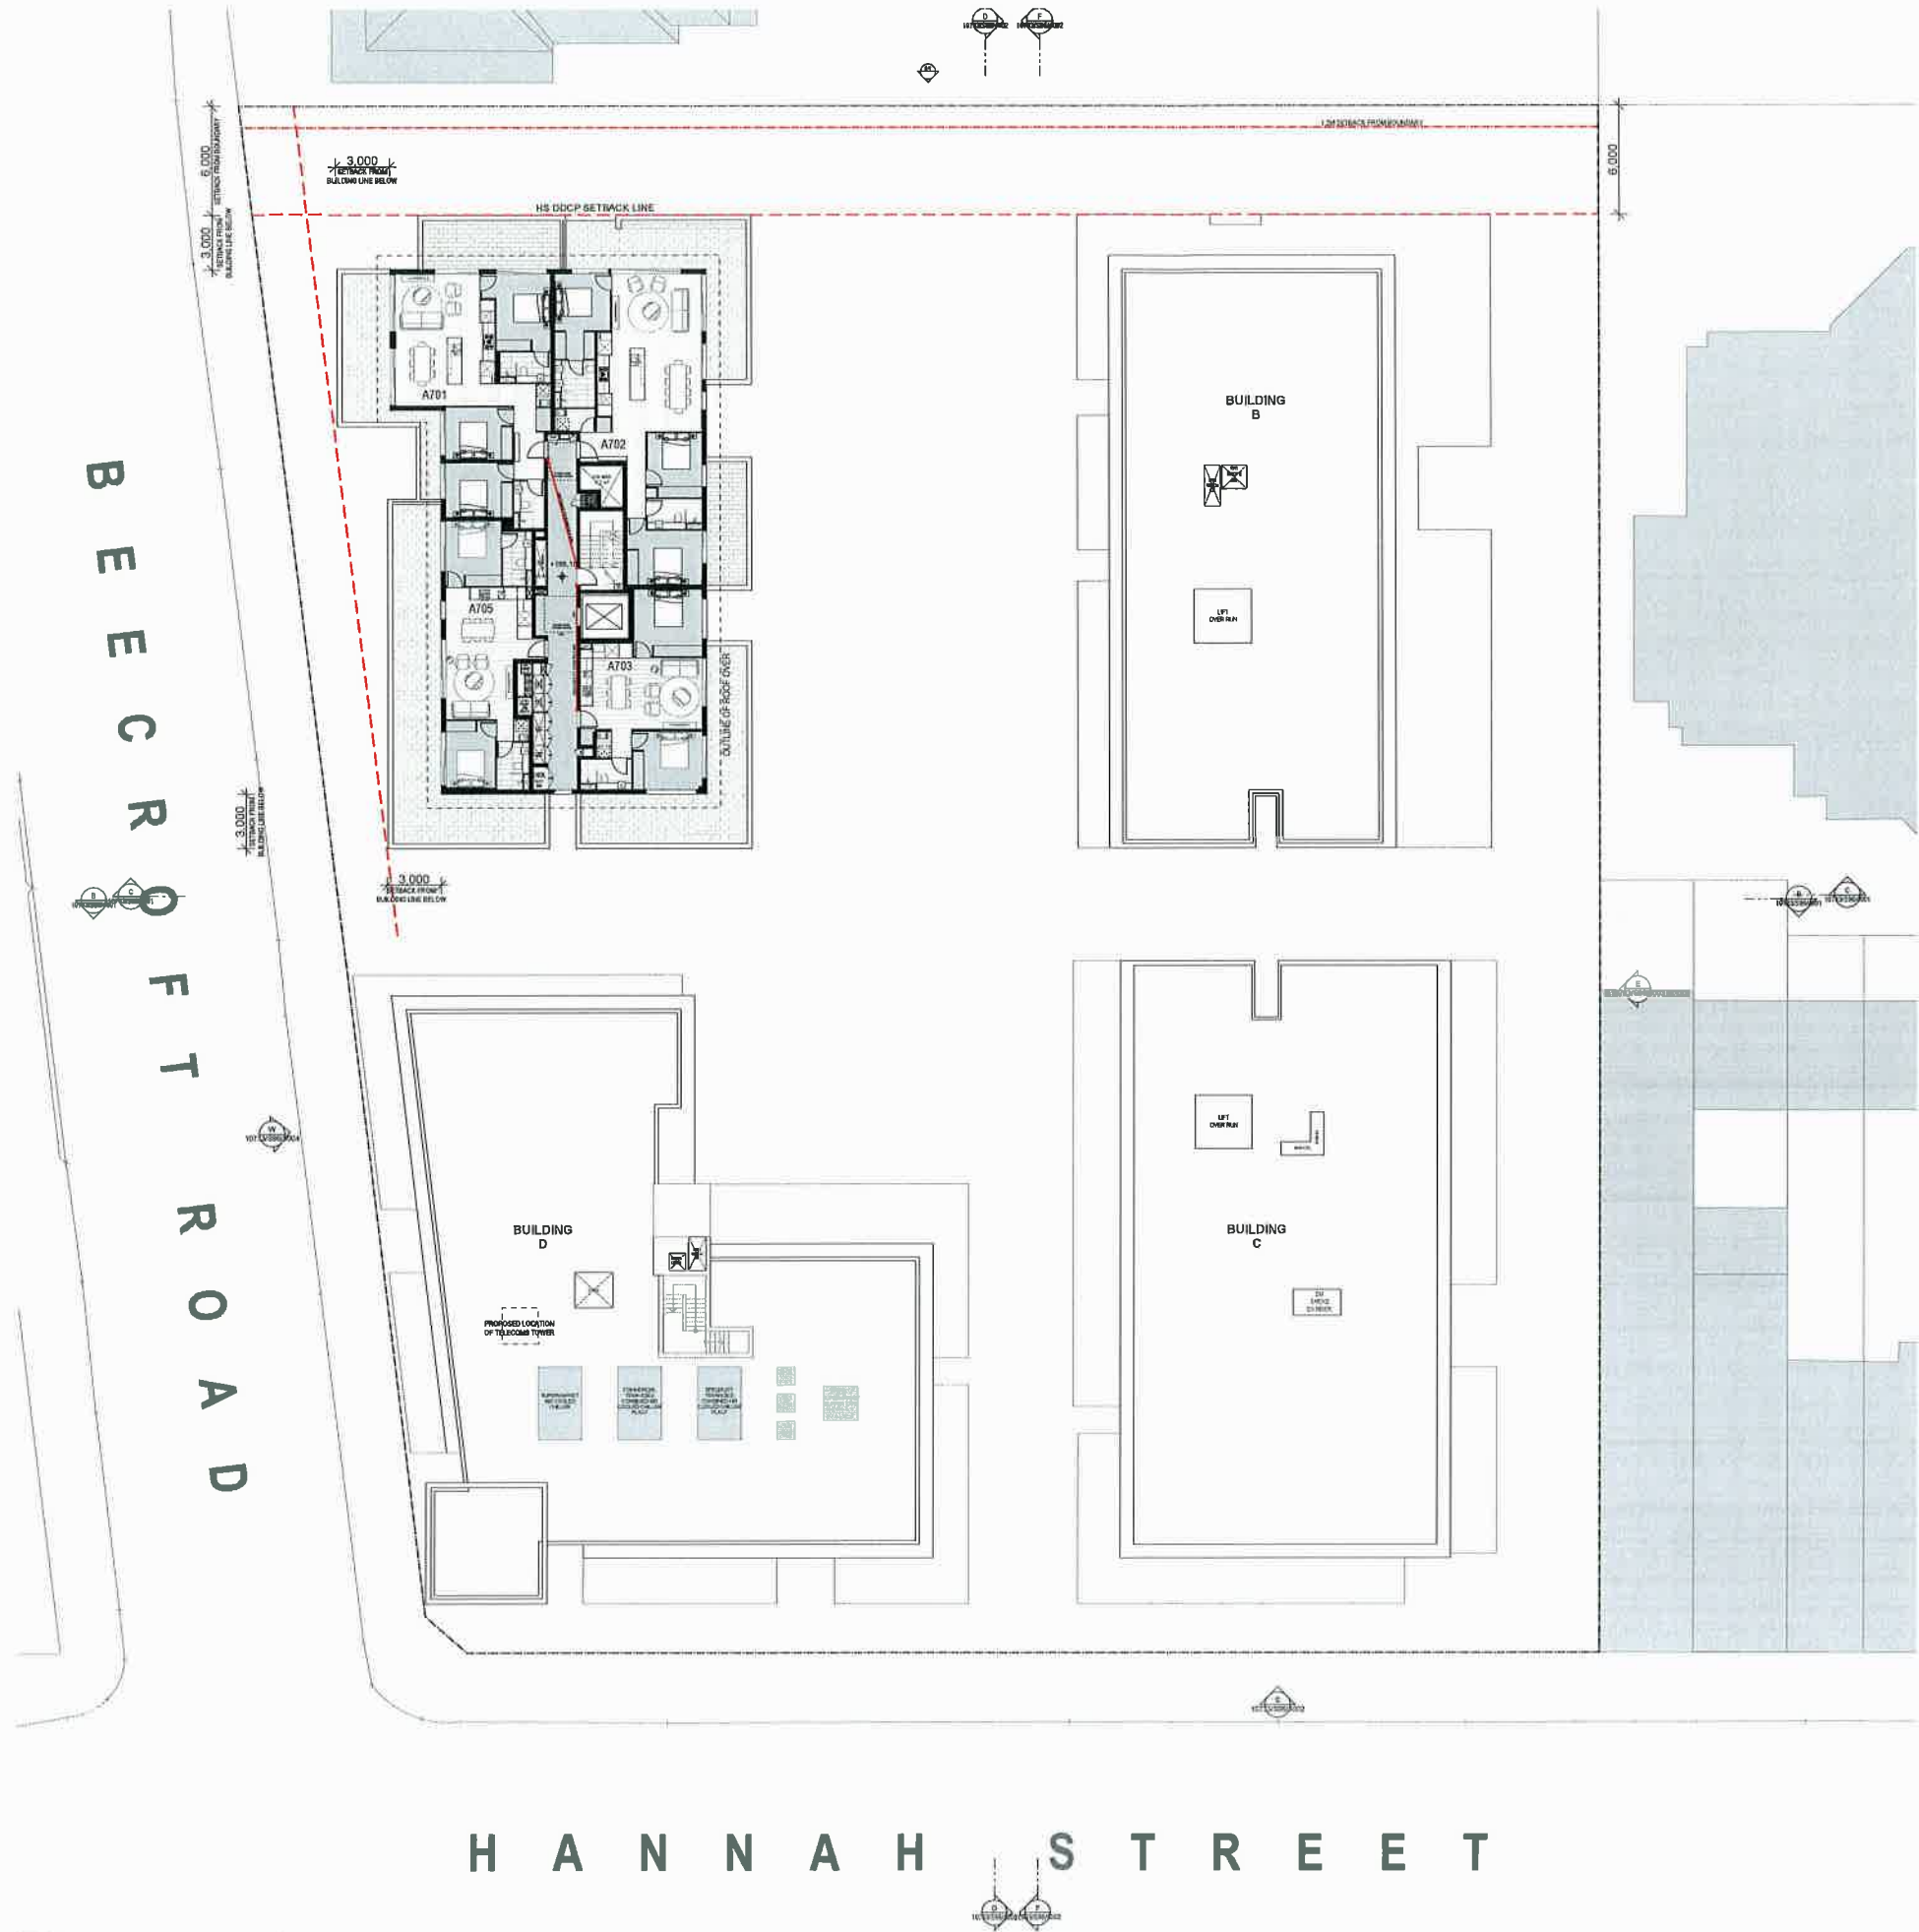

© DKO Architecture Pty Ltd
Except as allowed under copyright act, no part of this
drawing may be reproduced or otherwise dealt with
without written permission of DKO Architecture
Builder/Contractor shall verify all dimensions before any job commences
Approved dimensions take precedence over drawings and all dimensions
All shop drawings shall be submitted to the Architect/Consultant, and
consideration shall not be taken as approval of any shop drawings
drawings by the Architect/Consultant

NOT FOR CONSTRUCTION



B 18.06.15 MR/DN RM/NB SECTION 96 SUBMISSION
A 27.04.15 MR/JS RM/NB SECTION 96 SUBMISSION
Rev. Date By Ckd Description

Client:
Landream T (03) 989 3333



Consultants:
Structural Engineer:
Robert Bird Group T (02) 8246 3200



Services Engineer:
ADP Consulting T (02) 8203 5447



Fire Engineer:
Raw Fire T (02) 9299 6605



Project Manager:
Urban Pty Ltd T (02) 8298 6400



DKO Architecture (NSW) Pty Ltd
C102, 318-40 MacArthur Street
Ultimo, NSW 2007
T +61 2 8340 4505
info@dko.com.au
www.dko.com.au
ABN: 81 556 706 590
NSW Nominated Architects
Kasey de Koffler 9557 &
David Henderson 8542

Project Name BEECROFT PLACE
Project Number 10733
Project Address cnr Hannah St / Beroor Rd,
Beroor, NSW 2119
Drawn By JF, MR, SO, DN
Checked By NB, RM
Date April 2015
Scale 1:200 @ A1 also

Drawing Series
Drawing Name
Plane
Level 6 Plan

Drawing Number 10733/S96/2011
Revision B