


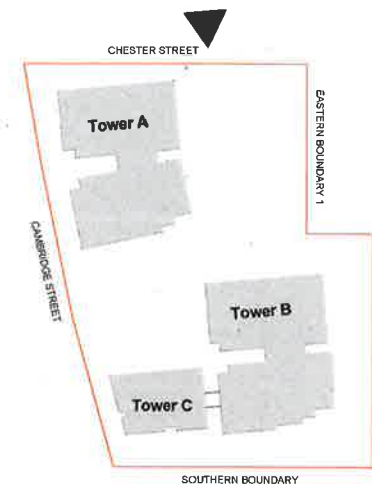

KEY PLAN

**Material Legend**

- 01 - Balustrade Glazing - Gradient Frosted Glass
- 02 - Render Paint Finished - Light Grey
- 03 - Render Paint Finished - Coloured
- 04 - Render Paint Finished - Off White
- 05 - Render Paint Finished - Dark Grey
- 06 - Louvre - Powder-coated Aluminium - Silver
- 07 - Louvre - Powder-coated Aluminium - Colour (Copper)
- 08 - Window Frame - Powder-coated Aluminium - Light
- 09 - Window Frame - Powder-coated Aluminium - Dark
- 10 - Tinted Glass Glazing - Light blue
- 11 - Balustrade Glazing - Clear Glass
- 12 - Shopfront Glazing - Clear Glass
- 13 - Aluminium Channel Powder-coated - Light
- 14 - Aluminium Section Powder-coated - Dark Grey

| Revisions |                  |                |
|-----------|------------------|----------------|
| B         | DA Issue         | JV GC 05/06/15 |
| A         | Issue for Review | FC AC 13/05/15 |

Client  
Poly Real Estate Group  
Suite 4102, Australia Square,  
264 George Street, Sydney,  
NSW, 2000

PTW Architects  
Level 13, 9 Castlereagh St  
Sydney NSW Australia 2000  
T + 612 9232 5877  
F + 612 9221 4139  
NSW Registered Architects  
S. Parsons Architect No 0016  
D. Parsons Architect No 0178  
A. Parsons Architect No 0575  
A. Parsons Architect No 5037



Do not scale from drawings  
Works are to be done in accordance with the current version of  
The Australian Standard AS/NZS 1170:2002  
The Architect shall not be liable for any loss or damage whatsoever arising from or  
in connection with the use of the drawings or the design or construction of the works  
The Architect shall not be responsible for the design or construction of the works  
The Architect shall not be responsible for the design or construction of the works

Project  
20-28 Cambridge St, Epping

Title  
Elevations - North (Chester Street - Building A&B)

|                                    |   |   |                                   |               |                  |
|------------------------------------|---|---|-----------------------------------|---------------|------------------|
| 0                                  | 1 | 2 | 5                                 | 10            | 15m              |
| Scale<br>As indicated              |   |   | Plot Date<br>2.06.2015 5:10:14 PM |               | Job No<br>215005 |
| Dwg No<br>DA-021                   |   |   |                                   | Revision<br>B |                  |
| Subject<br>Development Application |   |   |                                   |               |                  |

1 Elevations - North (Chester Street - Building A&B)  
1 : 200

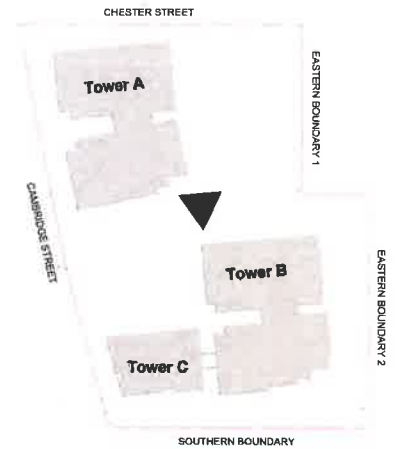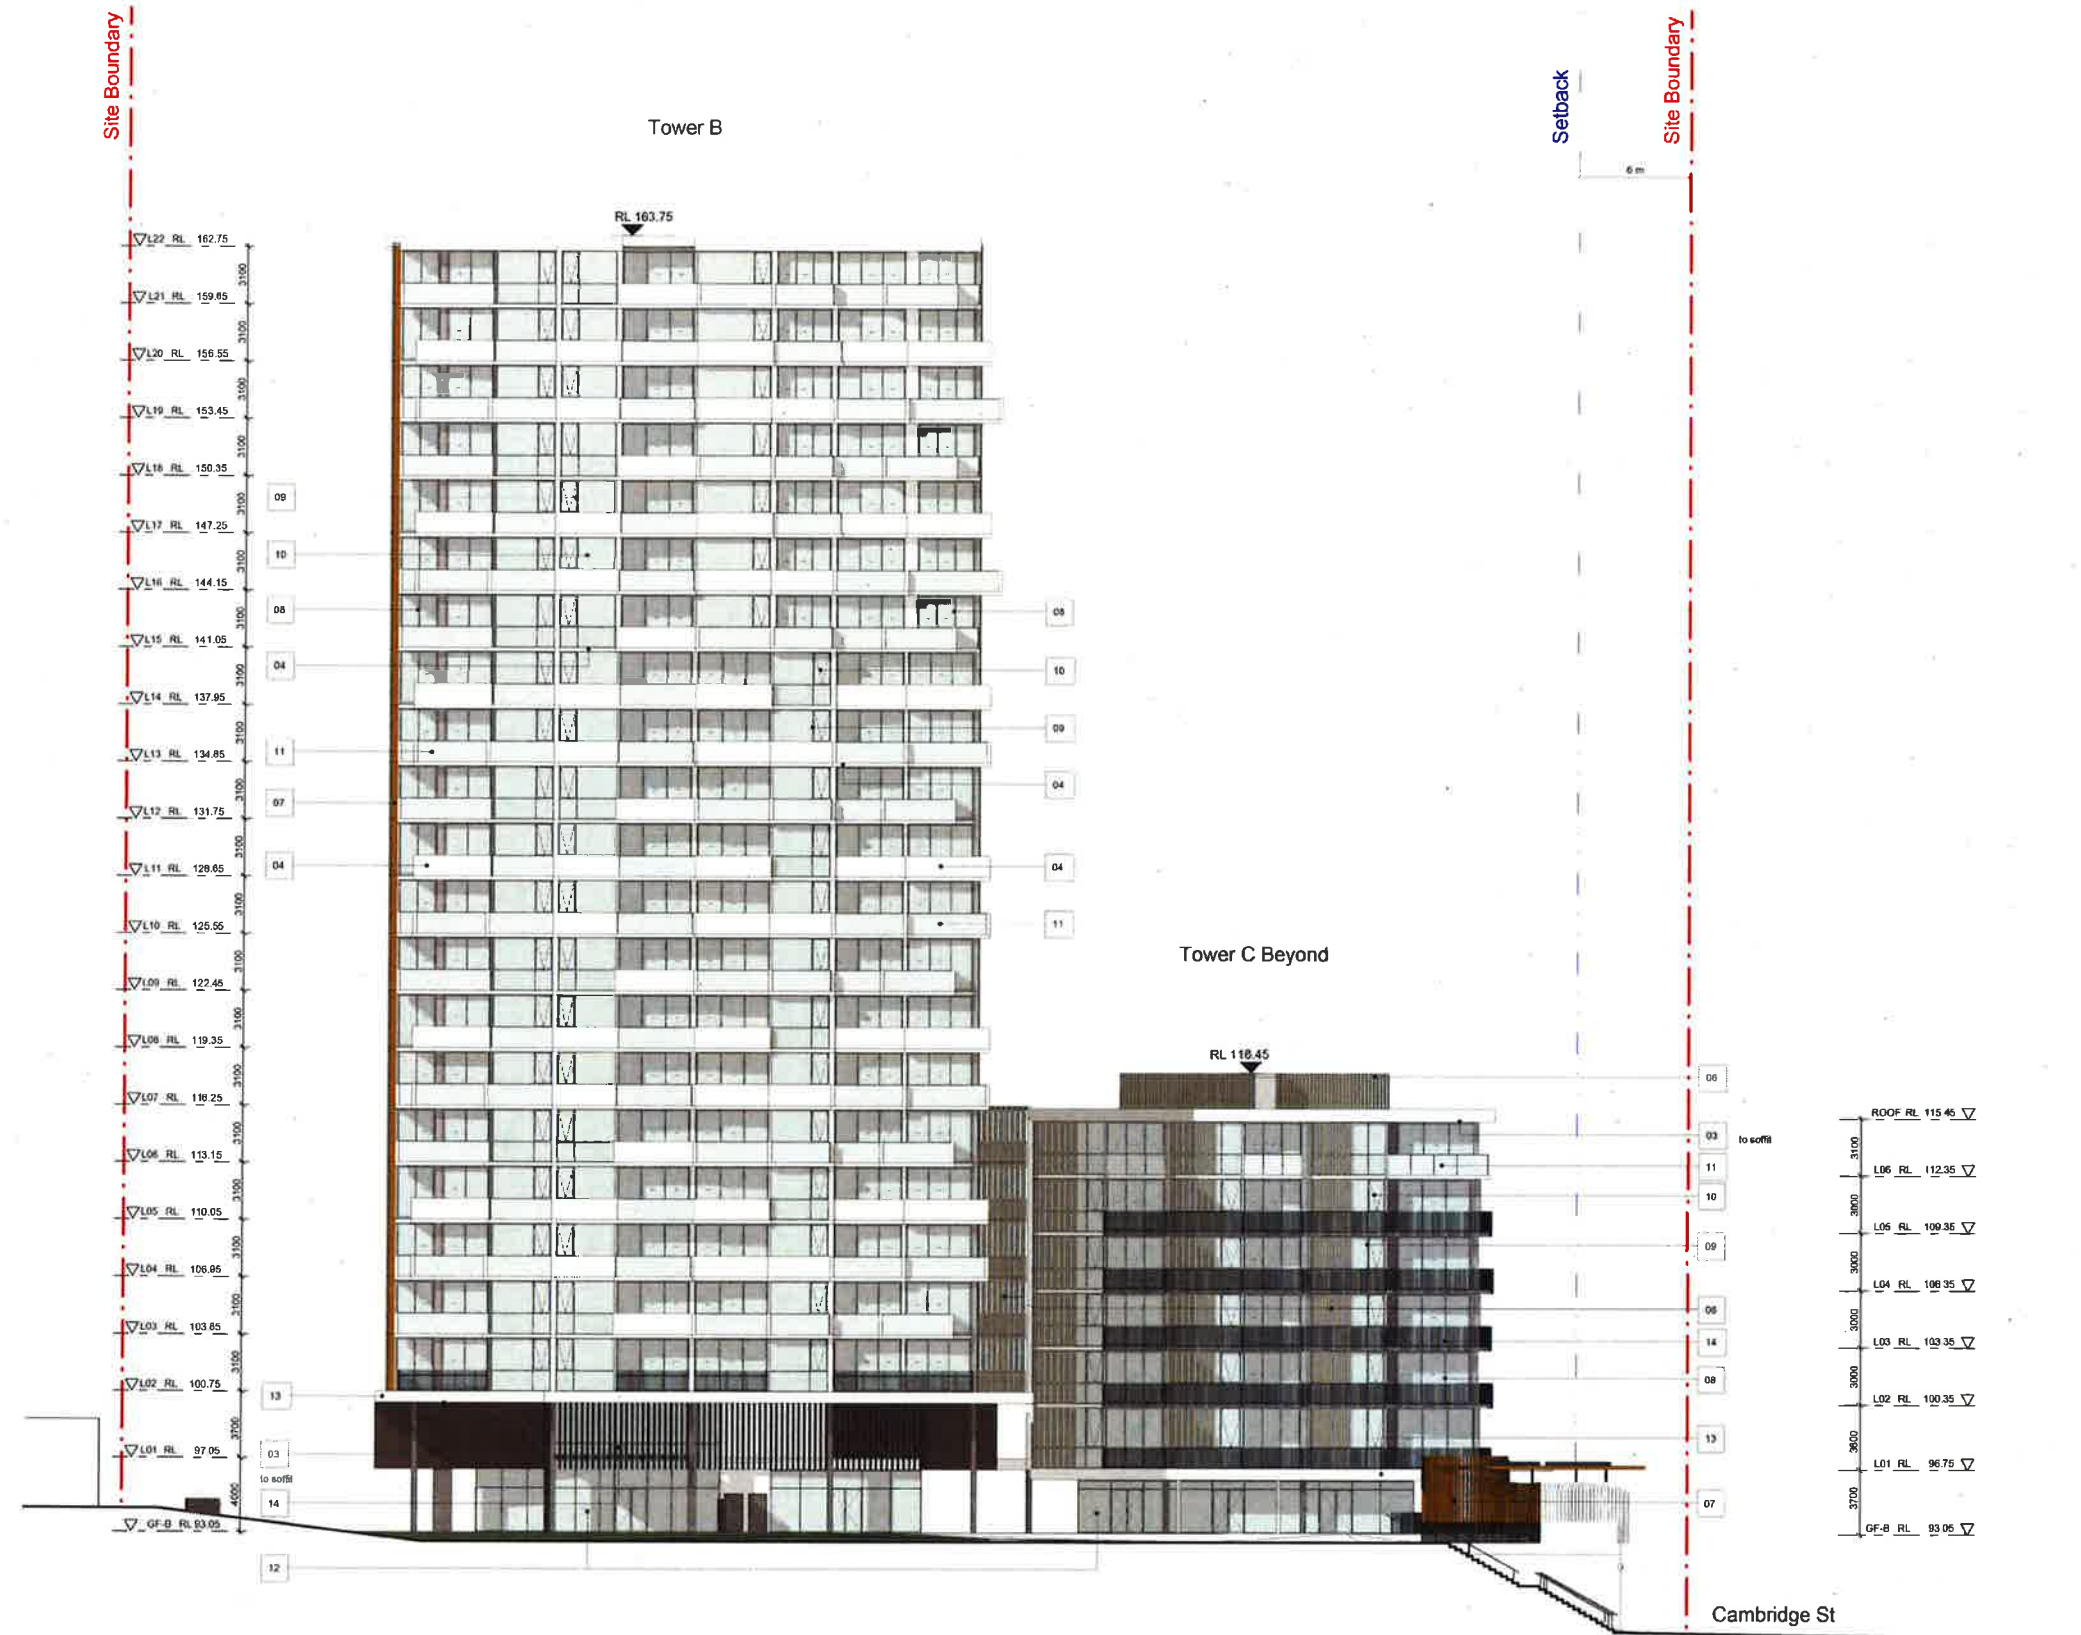

KEY PLAN

#### Material Legend

- 01 - Balustrade Glazing - Gradient Frosted Glass
- 02 - Render Paint Finished - Light Grey
- 03 - Render Paint Finished - Coloured
- 04 - Render Paint Finished - Off White
- 05 - Render Paint Finished - Dark Grey
- 06 - Louvre - Powder-coated Aluminium - Silver
- 07 - Louvre - Powder-coated Aluminium - Colour (Copper)
- 08 - Window Frame - Powder-coated Aluminium - Light
- 09 - Window Frame - Powder-coated Aluminium - Dark
- 10 - Tinted Glass Glazing - Light blue
- 11 - Balustrade Glazing - Clear glass
- 12 - Shopfront Glazing - Clear Glass
- 13 - Aluminium Channel Powder-coated - Light
- 14 - Aluminium Section Powder-coated - Dark Grey

#### Revisions

|   |                  |                |
|---|------------------|----------------|
| E | Council RFI      | FW GC 19/01/16 |
| D | Council RFI      | ET GC 29/10/15 |
| C | Council RFI      | ET GC 23/10/15 |
| B | DA Issue         | JV GC 05/06/15 |
| A | Issue for Review | FC AL 13/05/15 |

#### Client

Poly Real Estate Group

Suite 4102 Australia Square,  
261 George Street, Sydney,  
NSW, 2000

#### PTW Architects

Level 13, 9 Castlereagh St  
Sydney NSW Australia 2000

NSW Registered Architects

3 Parkmore Architects Pty Ltd  
11 Avenue Road, Sydney NSW 2000  
A Federal Pty Ltd (No. 100 000 000)  
A NSW Pty Ltd (No. 100 000 000)

**PTW**

T + 612 9222 5677  
F + 612 9222 4130

Do not scale from drawings  
Verify all dimensions on site before commencing work  
The drawings shall not be liable for any loss or damage arising from the use of the drawings for any purpose other than that for which they were prepared  
Project  
20-28 Cambridge St, Epping

Title  
Elevations - North (Buildings B&C)

Scale  
As indicated

Plot Date  
2/09/2015 5:18:46 PM



Job No  
215005

Draw No  
DA-022

Revision  
E

Status  
Development Application

1 Elevations - North (Buildings B&C)  
1:200

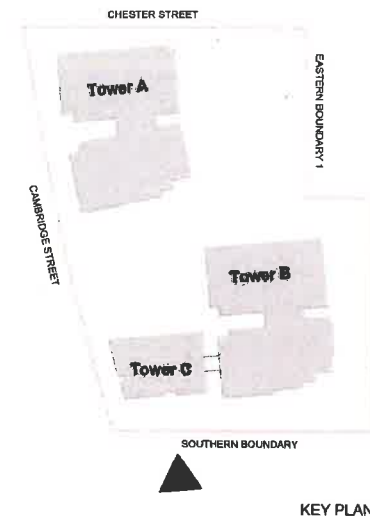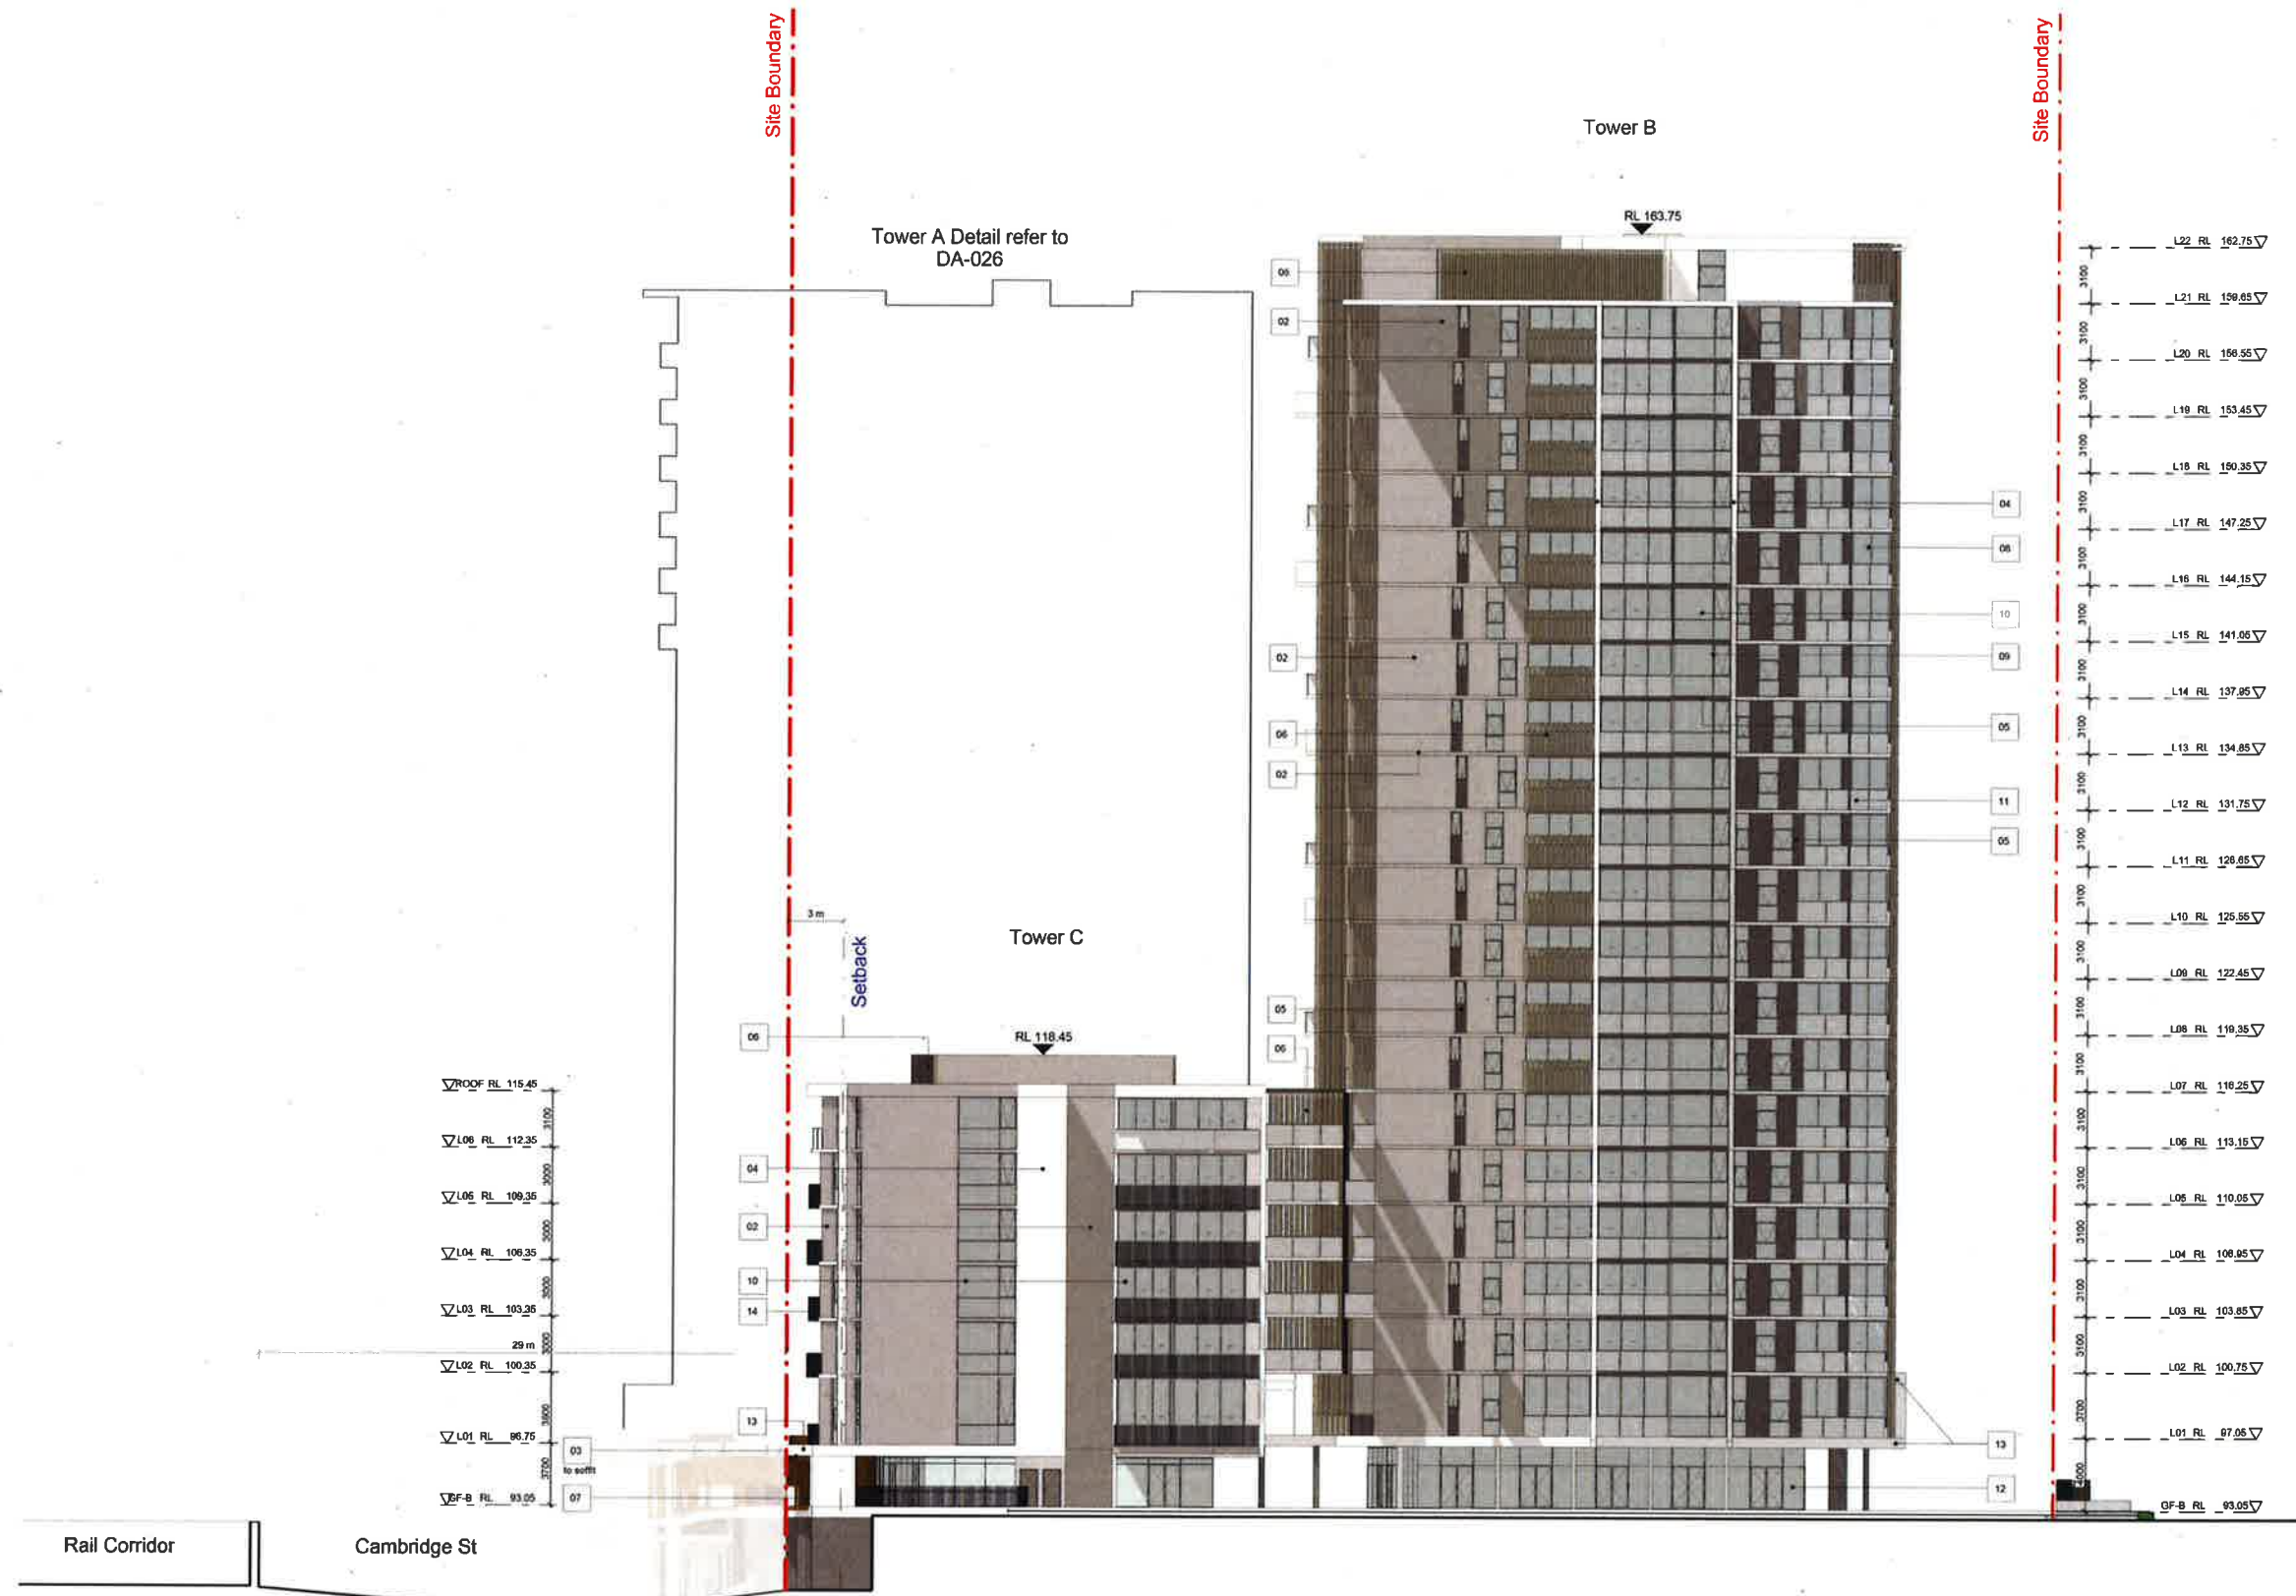

#### Material Legend

- 01 - Balustrade Glazing - Gradient Frosted Glass
- 02 - Render Paint Finished - Light Grey
- 03 - Render Paint Finished - Coloured
- 04 - Render Paint Finished - Off White
- 05 - Render Paint Finished - Dark Grey
- 06 - Louvre - Powder-coated Aluminium - Silver
- 07 - Louvre - Powder-coated Aluminium - Colour (Copper)
- 08 - Window Frame - Powder-coated Aluminium - Light
- 09 - Window Frame - Powder-coated Aluminium - Dark
- 10 - Tinted Glass Glazing - Light blue
- 11 - Balustrade Glazing - Clear glass
- 12 - Shopfront Glazing - Clear Glass
- 13 - Aluminium Channel Powder-coated - Light
- 14 - Aluminium Section Powder-coated - Dark Grey

#### Revisions:

|   |                  |                |
|---|------------------|----------------|
| E | Council RFI      | FW GC 19/01/16 |
| D | Council RFI      | ET GC 29/10/15 |
| C | Council RFI      | ET GC 23/10/15 |
| B | DA Issue         | JV GC 05/06/15 |
| A | Issue for Review | FC AL 13/05/15 |

#### Client:

Poly Real Estate Group

Suite 4102, Australia Square,  
264 George Street, Sydney,  
NSW, 2000

#### PTW Architects

Level 13, 9 Castlereagh St  
Sydney NSW Australia 2000

NEW Numerical Architects

12 Phoenix Archibank No 8006  
12 Phoenix Archibank No 8006  
A Power Archibank No 8006  
A Power Archibank No 8006

Do not scale from drawings.  
Verify all dimensions on site before construction.  
Copying or reproduction of this drawing is strictly prohibited without the consent of  
Poly Real Estate Group.  
The Architect shall not be liable for any loss or damage arising from the use  
of any information or drawings from this document without the consent of the  
Poly Real Estate Group. The Architect shall not be liable for any loss or damage  
arising from the use of any information or drawings from this document without the  
consent of the Poly Real Estate Group. The Architect shall not be liable for any  
loss or damage arising from the use of any information or drawings from this  
document without the consent of the Poly Real Estate Group.

#### Project:

20-28 Cambridge St, Epping

#### Title:

Elevations - South

0 1 2 5 10 15m

Scale: As indicated Plot Date: 20/05/2015 4:58:54 PM Job No: 215005

Dwg No: DA-023 Revision: E

Status: Development Application

1 Elevations - South  
1 : 200

Energy Rating

single-dwelling rating

multi-unit development (each rating of wings)

Recessed downlights confirmation

Rated with

Rated without

Assessor Name/Number

Assessor Signature

Certificate Number 14620199


4.8 stars

heating 37.4 MJ/m²

cooling 28.6 MJ/m²

Manual Basin VIC50A/V12/1462

Date 06/02/2016

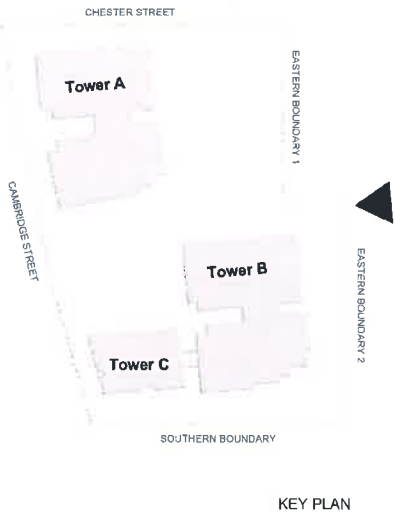

Material Legend

- 01 - Balustrade Glazing - Gradient Frosted Glass
- 02 - Render Paint Finished - Light Grey
- 03 - Render Paint Finished - Coloured
- 04 - Render Paint Finished - Off White
- 05 - Render Paint Finished - Dark Grey
- 06 - Louvre - Powder-coated Aluminium - Silver
- 07 - Louvre - Powder-coated Aluminium - Colour (Copper)
- 08 - Window Frame - Powder-coated Aluminium - Light
- 09 - Window Frame - Powder-coated Aluminium - Dark
- 10 - Tinted Glass Glazing - Light blue
- 11 - Balustrade Glazing - Clear glass
- 12 - Shopfront Glazing - Clear Glass
- 13 - Aluminium Channel Powder-coated - Light
- 14 - Aluminium Section Powder-coated - Dark Grey

|           |                  |                |
|-----------|------------------|----------------|
| Revisions |                  |                |
| E         | Council RFI      | FW GC 19/01/16 |
| D         | Council RFI      | ET GC 29/10/15 |
| C         | Council RFI      | ET GC 23/10/15 |
| B         | DA Issue         | JV GC 05/08/15 |
| A         | Issue for Review | FC AL 13/05/15 |

Client:  
Poly Real Estate Group

Suite 4102 Australia Square  
254 George Street, Sydney,  
NSW 2000

PTW Architects

Level 12, 6 Castlereagh St  
Sydney, NSW Australia 2000

PTW No. 1002 Architects  
12 The Arcade, Sydney NSW 2000  
12 The Arcade, Sydney NSW 2000  
12 The Arcade, Sydney NSW 2000

PTW

T + 612 9232 5677  
F + 612 9231 4139

Do not scale from drawings  
except as dimensions on the drawings  
The drawings are for information only and do not constitute a contract  
The drawings are for information only and do not constitute a contract  
The drawings are for information only and do not constitute a contract

Project:  
20-28 Cambridge St, Epping

Title:  
Elevations - East

Scale: 1:200

Date: 3/06/2015 11:12:07 PM

Job No: 210005

Drawn: DA-024

Revision: E

Status:  
Development Application

1 Elevations - East  
1 : 200

Energy Rating

single-dwelling rating

multi-unit development (attach rating of ratings)

Rated with

Rated without

4.9

37.4 MJ/m<sup>2</sup>

28.6 MJ/m<sup>2</sup>

Assessor Name/Number

Assessor Signature

Date

Manuel Bessi VIC604V127462

06/02/2016

Certificate Number

14620199

TOWER B DETAIL REFER TO DA-026

MATERIAL LEGEND

- 01 BALUSTRADE GLAZING - GRADIENT FROSTED GLASS
- 02 RENDER PAINT FINISHED - LIGHT GREY
- 03 RENDER PAINT FINISHED - COPPER
- 04 RENDER PAINT FINISHED - OFF WHITE
- 05 RENDER PAINT FINISHED - DARK GREY
- 06 LOUVRE - POWDER-COATED ALUMINIUM - SILVER
- 07 LOUVRE - POWDER-COATED ALUMINIUM - COLOUR (COPPER)
- 08 WINDOW FRAME - POWDER-COATED ALUMINIUM - LIGHT
- 09 WINDOW FRAME - POWDER-COATED ALUMINIUM - DARK
- 10 TINTED GLASS GLAZING - LIGHT BLUE
- 11 BALUSTRADE GLAZING - CLEAR GLASS
- 12 SHOPFRONT GLAZING - CLEAR GLASS
- 13 ALUMINIUM CHANNEL POWDER-COATED - LIGHT
- 14 ALUMINIUM SECTION POWDER-COATED - DARK GREY

|           |                  |                |
|-----------|------------------|----------------|
| Revisions |                  |                |
| F         | Council RFI      | DW GC 08/02/16 |
| E         | Council RFI      | FW GC 19/01/16 |
| D         | Council RFI      | ET GC 29/10/15 |
| C         | Council RFI      | ET GC 23/10/15 |
| B         | DA Issue         | JV GC 05/06/15 |
| A         | Issue for Review | FC AL 13/05/15 |

**Client**  
**Poly Real Estate Group**  
  
Suite 4102 Austral Square  
294 George Street, Sydney,  
NSW, 2000

**PTW Architects**  
**PTW**  
  
Level 15, 9 Castlereagh St  
Sydney, NSW, Australia 2000  
  
T + 612 9232 5577  
F + 612 9221 4139

Do not scale from drawings  
Only at architect's or engineer's permission can  
drawings be reproduced or modified in any way without the consent of  
PTW Architects Pty Ltd.  
  
The drawings are prepared for the client's use only and are not to be used for any other purpose without the written consent of PTW Architects Pty Ltd.  
The client is responsible for ensuring that the drawings are used for the intended purpose and for obtaining the necessary permissions and approvals for the project.

**Project**  
**EPPIING POLY HORIZON**

**Title**  
**Elevations - West**

| Scale                   | Plot Date | Job No      |
|-------------------------|-----------|-------------|
| 1 : 200                 | 11/02/16  | 215005      |
| Drawn By                | DA-025    | Reviewed By |
| DA-025                  |           | F           |
| Development Application |           |             |

1 ELEVATIONS - WEST (CAMBRIDGE STREET)  
1 : 200

Energy Rating

Certificate Number 14620199

4.9 stars

single-dwelling rating

multi-unit development (average of ratings)

heating 37.4 MJ/m²

cooling 28.6 MJ/m²

Recessed downlight confirmation

Rated with

Rated without

Assessor Name/Number: Manuel Berrin VIC/9049112/1457

Assessor Signature: [Signature]

Date 06/02/2016

TOWER A

2 ELEVATIONS - SOUTH (TOWER A)  
1 : 200

TOWER B

1 ELEVATIONS - WEST (TOWER B)  
1 : 200

MATERIAL LEGEND

- 01 - BALUSTRADE GLAZING - GRADIENT FROSTED GLASS
- 02 - RENDER PAINT FINISHED - LIGHT GREY
- 03 - RENDER PAINT FINISHED - COPPER
- 04 - RENDER PAINT FINISHED - OFF WHITE
- 05 - RENDER PAINT FINISHED - DARK GREY
- 06 - LOUVRE - POWDER-COATED ALUMINIUM - SILVER
- 07 - LOUVRE - POWDER-COATED ALUMINIUM - COLOUR (COPPER)
- 08 - WINDOW FRAME - POWDER-COATED ALUMINIUM - LIGHT
- 09 - WINDOW FRAME - POWDER-COATED ALUMINIUM - DARK
- 10 - TINTED GLASS GLAZING - LIGHT BLUE
- 11 - BALUSTRADE GLAZING - CLEAR GLASS
- 12 - SHOPFRONT GLAZING - CLEAR GLASS
- 13 - ALUMINIUM CHANNEL POWDER-COATED - LIGHT
- 14 - ALUMINIUM SECTION POWDER-COATED - DARK GREY

Revisions

|   |                  |                |
|---|------------------|----------------|
| F | Council RFI      | DW GC 08/02/16 |
| E | Council RFI      | FW GC 19/01/16 |
| D | Council RFI      | ET GC 29/10/15 |
| C | Council RFI      | ET GC 23/10/15 |
| B | DA Issue         | JV GC 05/06/15 |
| A | Issue for Review | FC AL 13/05/15 |

Client

Poly Real Estate Group

Suite 4102 Australia Square  
264 George Street, Sydney,  
NSW, 2000

PTW Architects

Level 13, 9 Castlereagh St  
Sydney, NSW Australia 2000

Tel: 612 9252 5877  
F: 612 9251 4139

Project

PEPPING POLY HORIZON

Title

Elevations - South & West

Scale

|         |         |        |                       |          |        |
|---------|---------|--------|-----------------------|----------|--------|
| 0       | 1       | 2      | 5                     | 10       | 15m    |
| Scale   | 1 : 200 | 6/11   | 6/02/2016 11:38:47 AM | Job No   | 215005 |
| Draw No | DA-026  | Author | F                     | Revision |        |

Status

Development Application

C:\Users\jason\Documents\Projects\PEPPING POLY HORIZON\Drawings\DA-026.dwg