

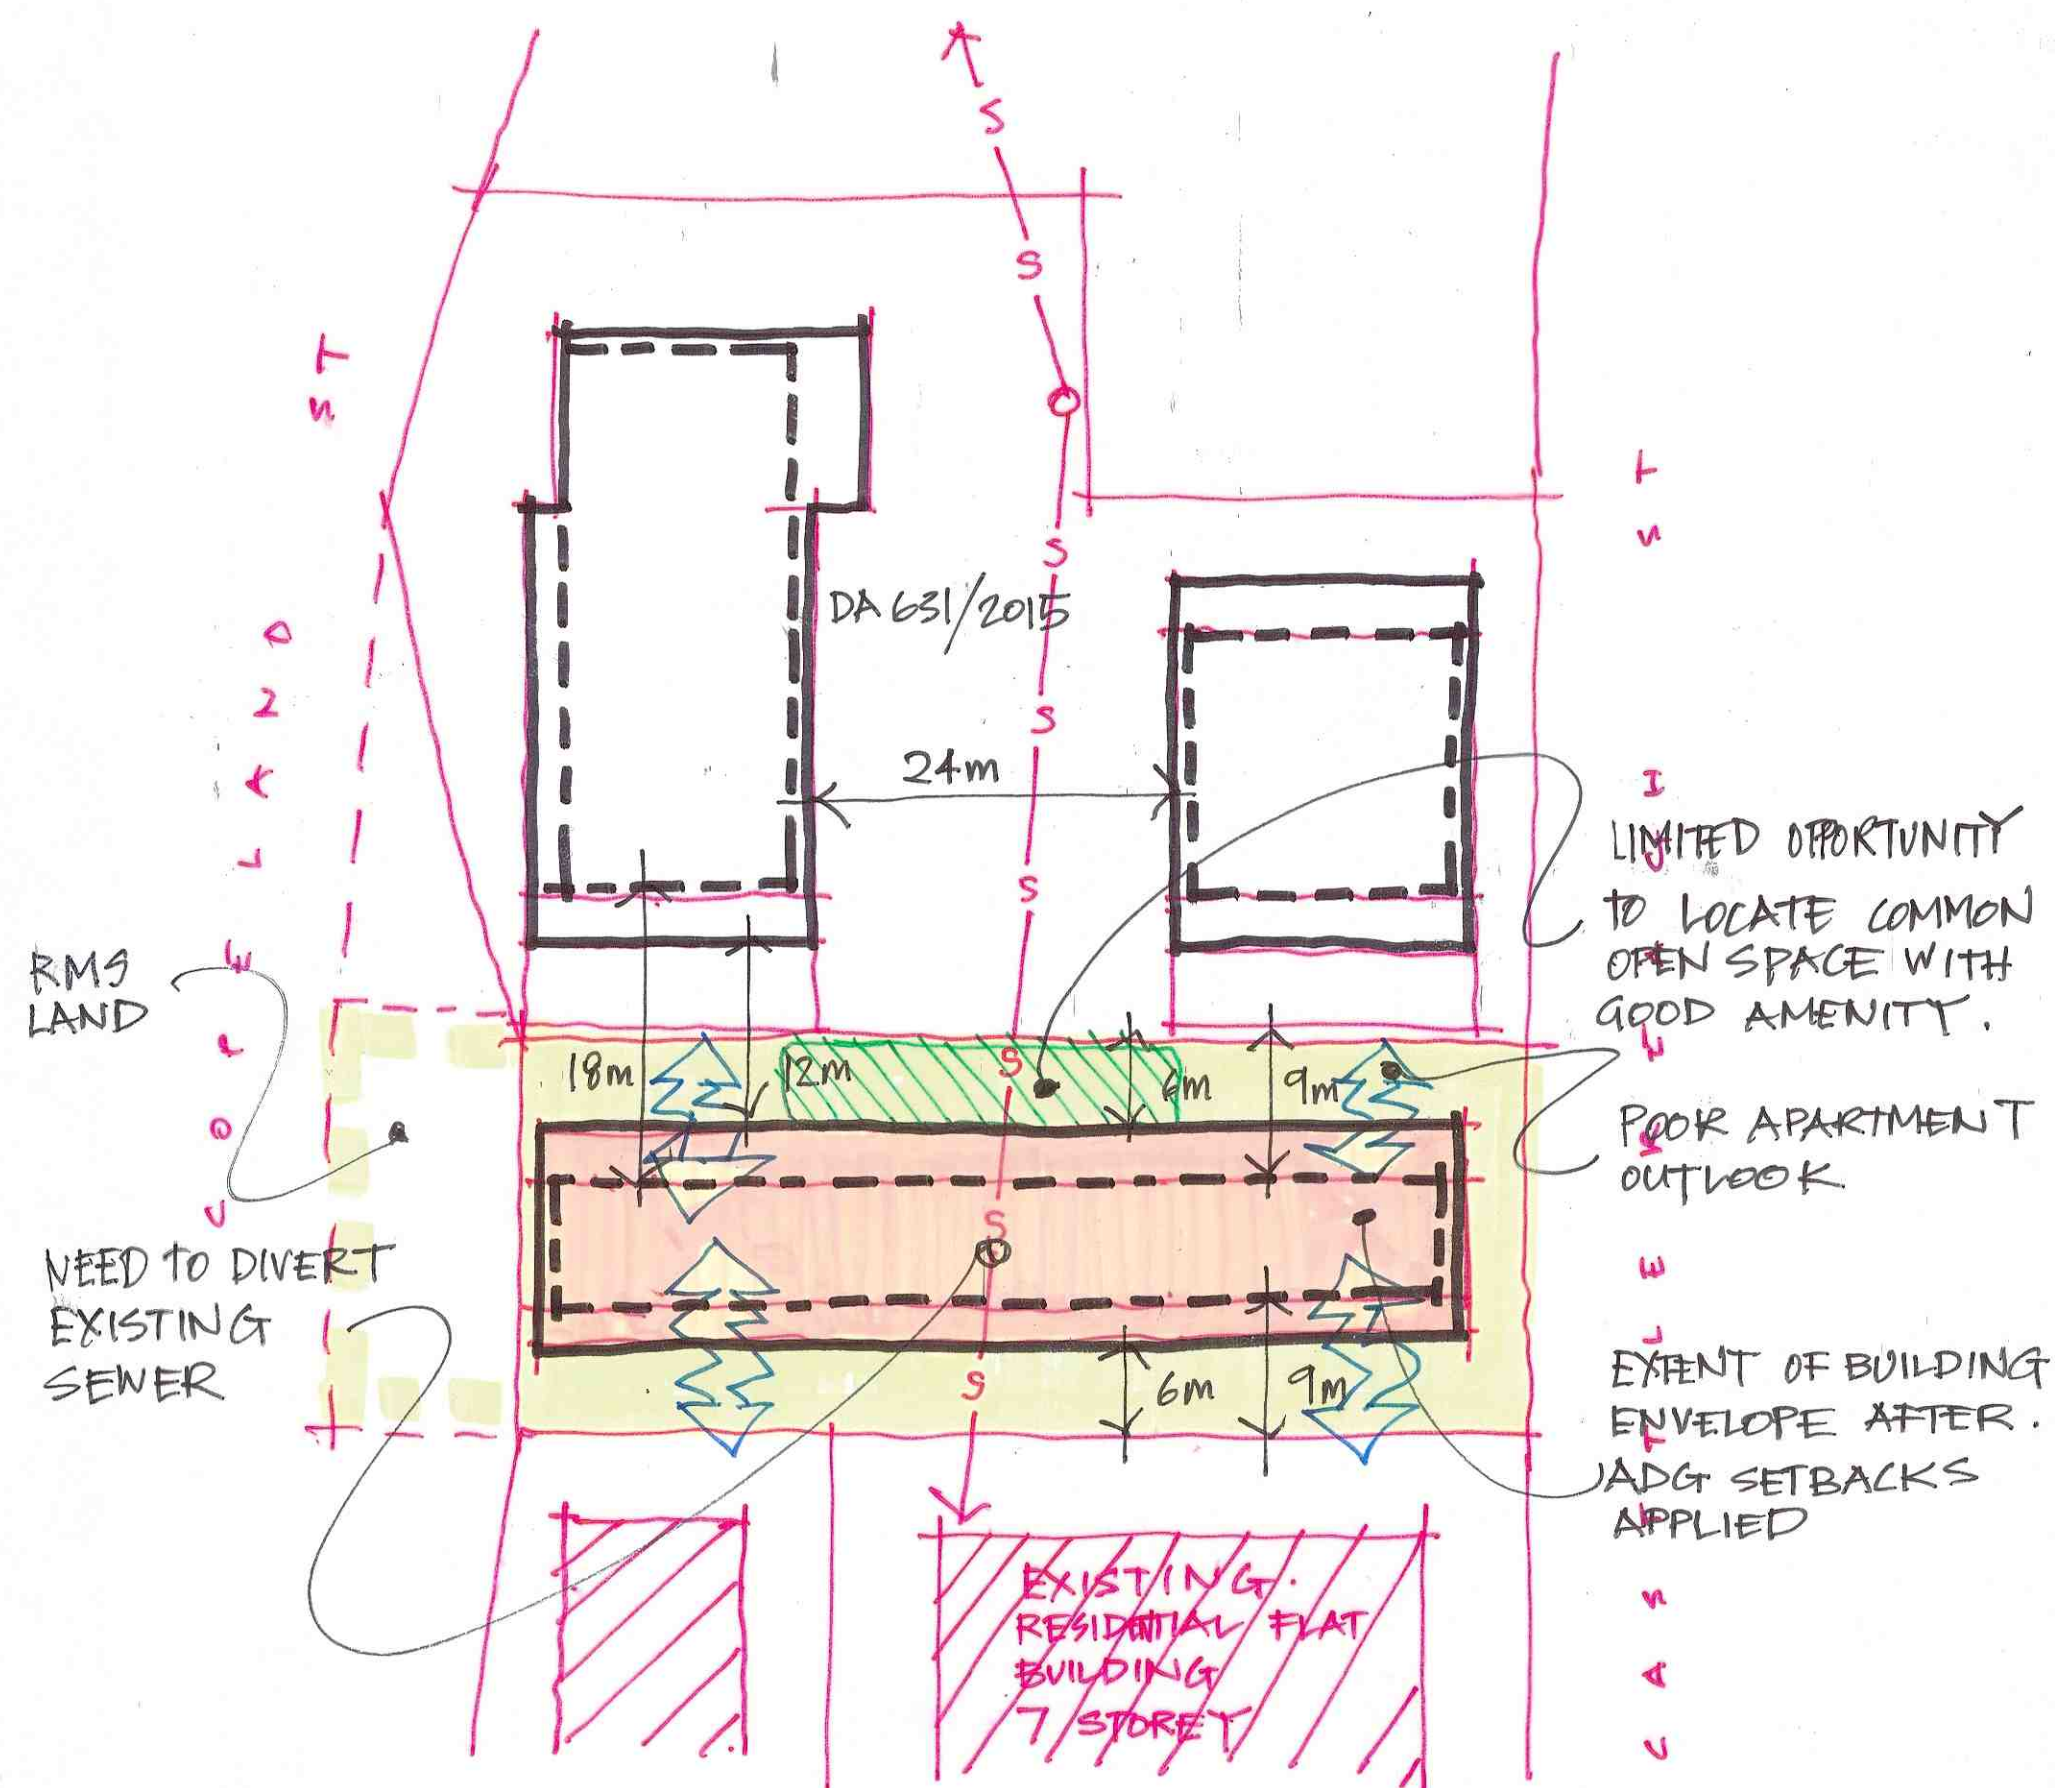


DIAGRAM A: ✗


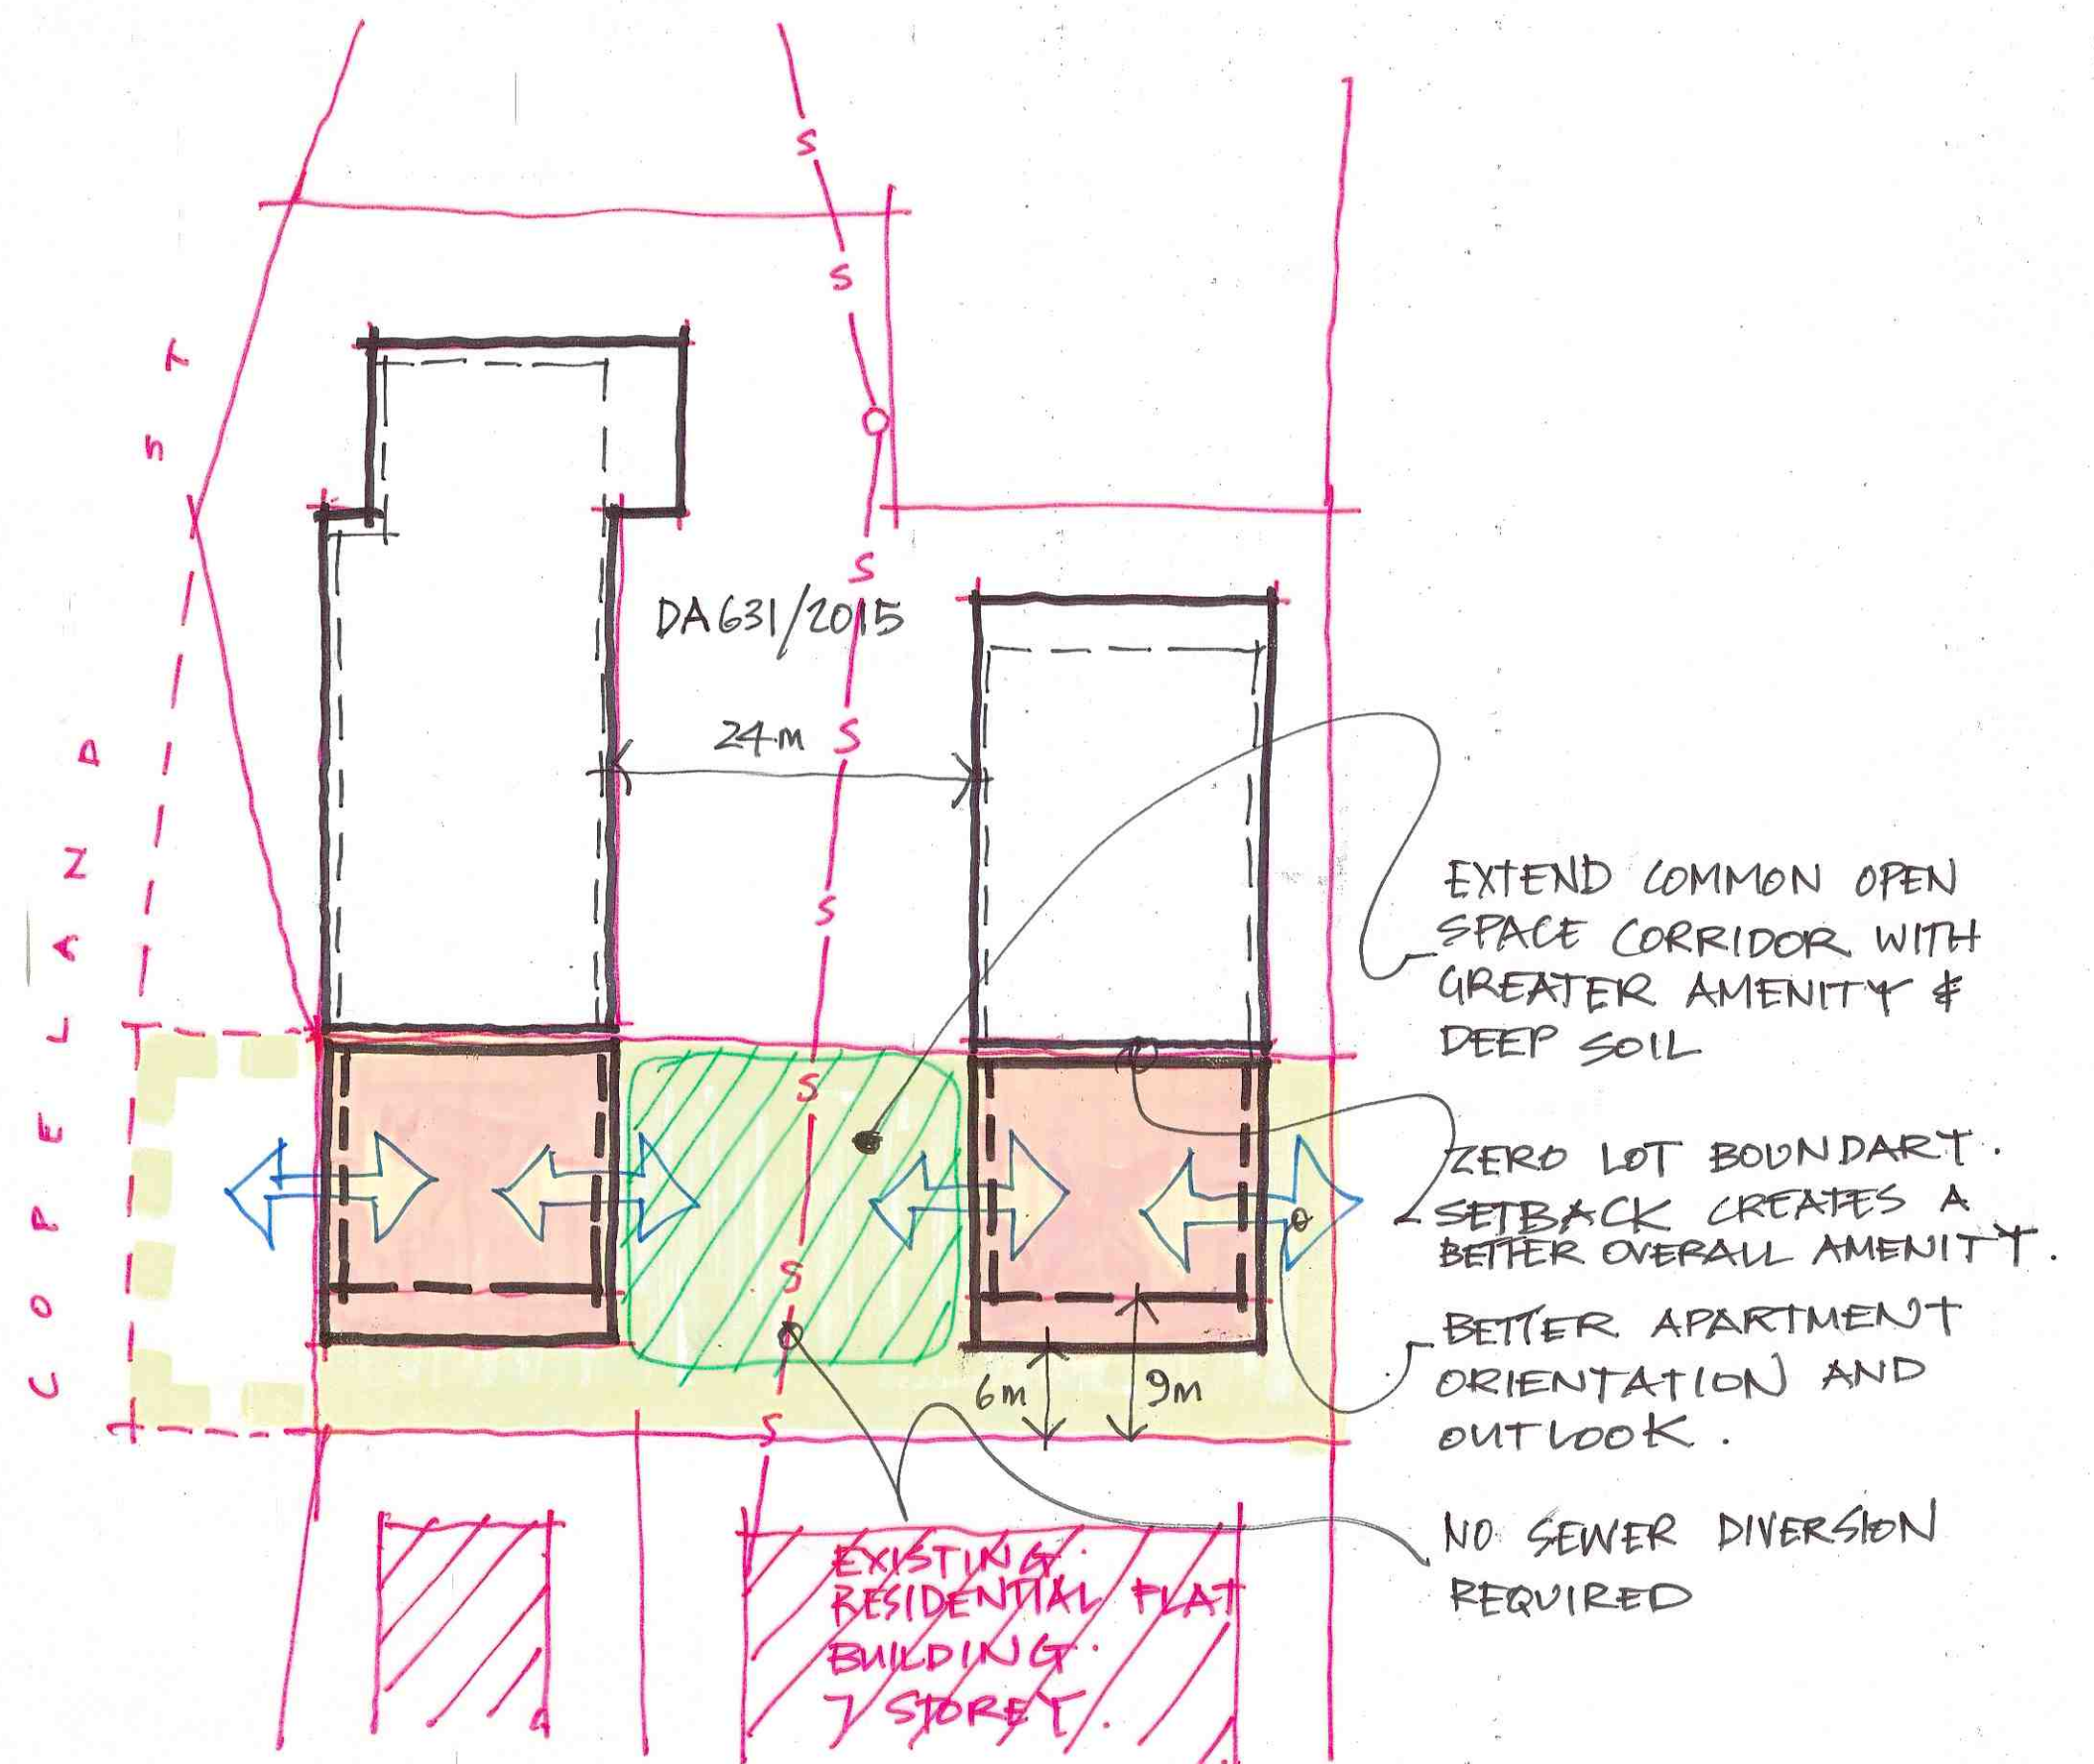


DIAGRAM B: ✓

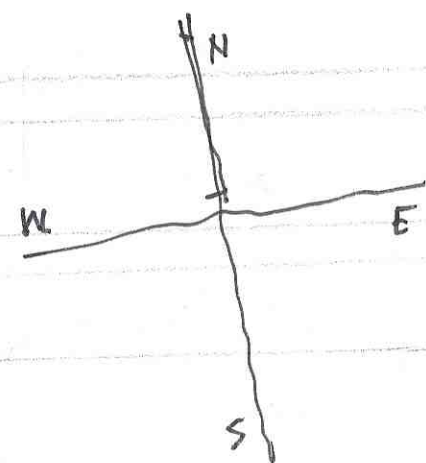

DA631/2015

PROOF OF CONCEPT

SCALE 1:500 @ A2 DATE: MAY 17 DRAWN: GREG K.

FOR 11-13 CASTLEREAGH STREET LIVERPOOL

FOR GLORY PROPERTY GROUP.

mpa

mosca pserras architects
po box 3353 liverpool westfield NSW 2170 • 02 9601 3244