




03 AERIAL VIEW
NTS

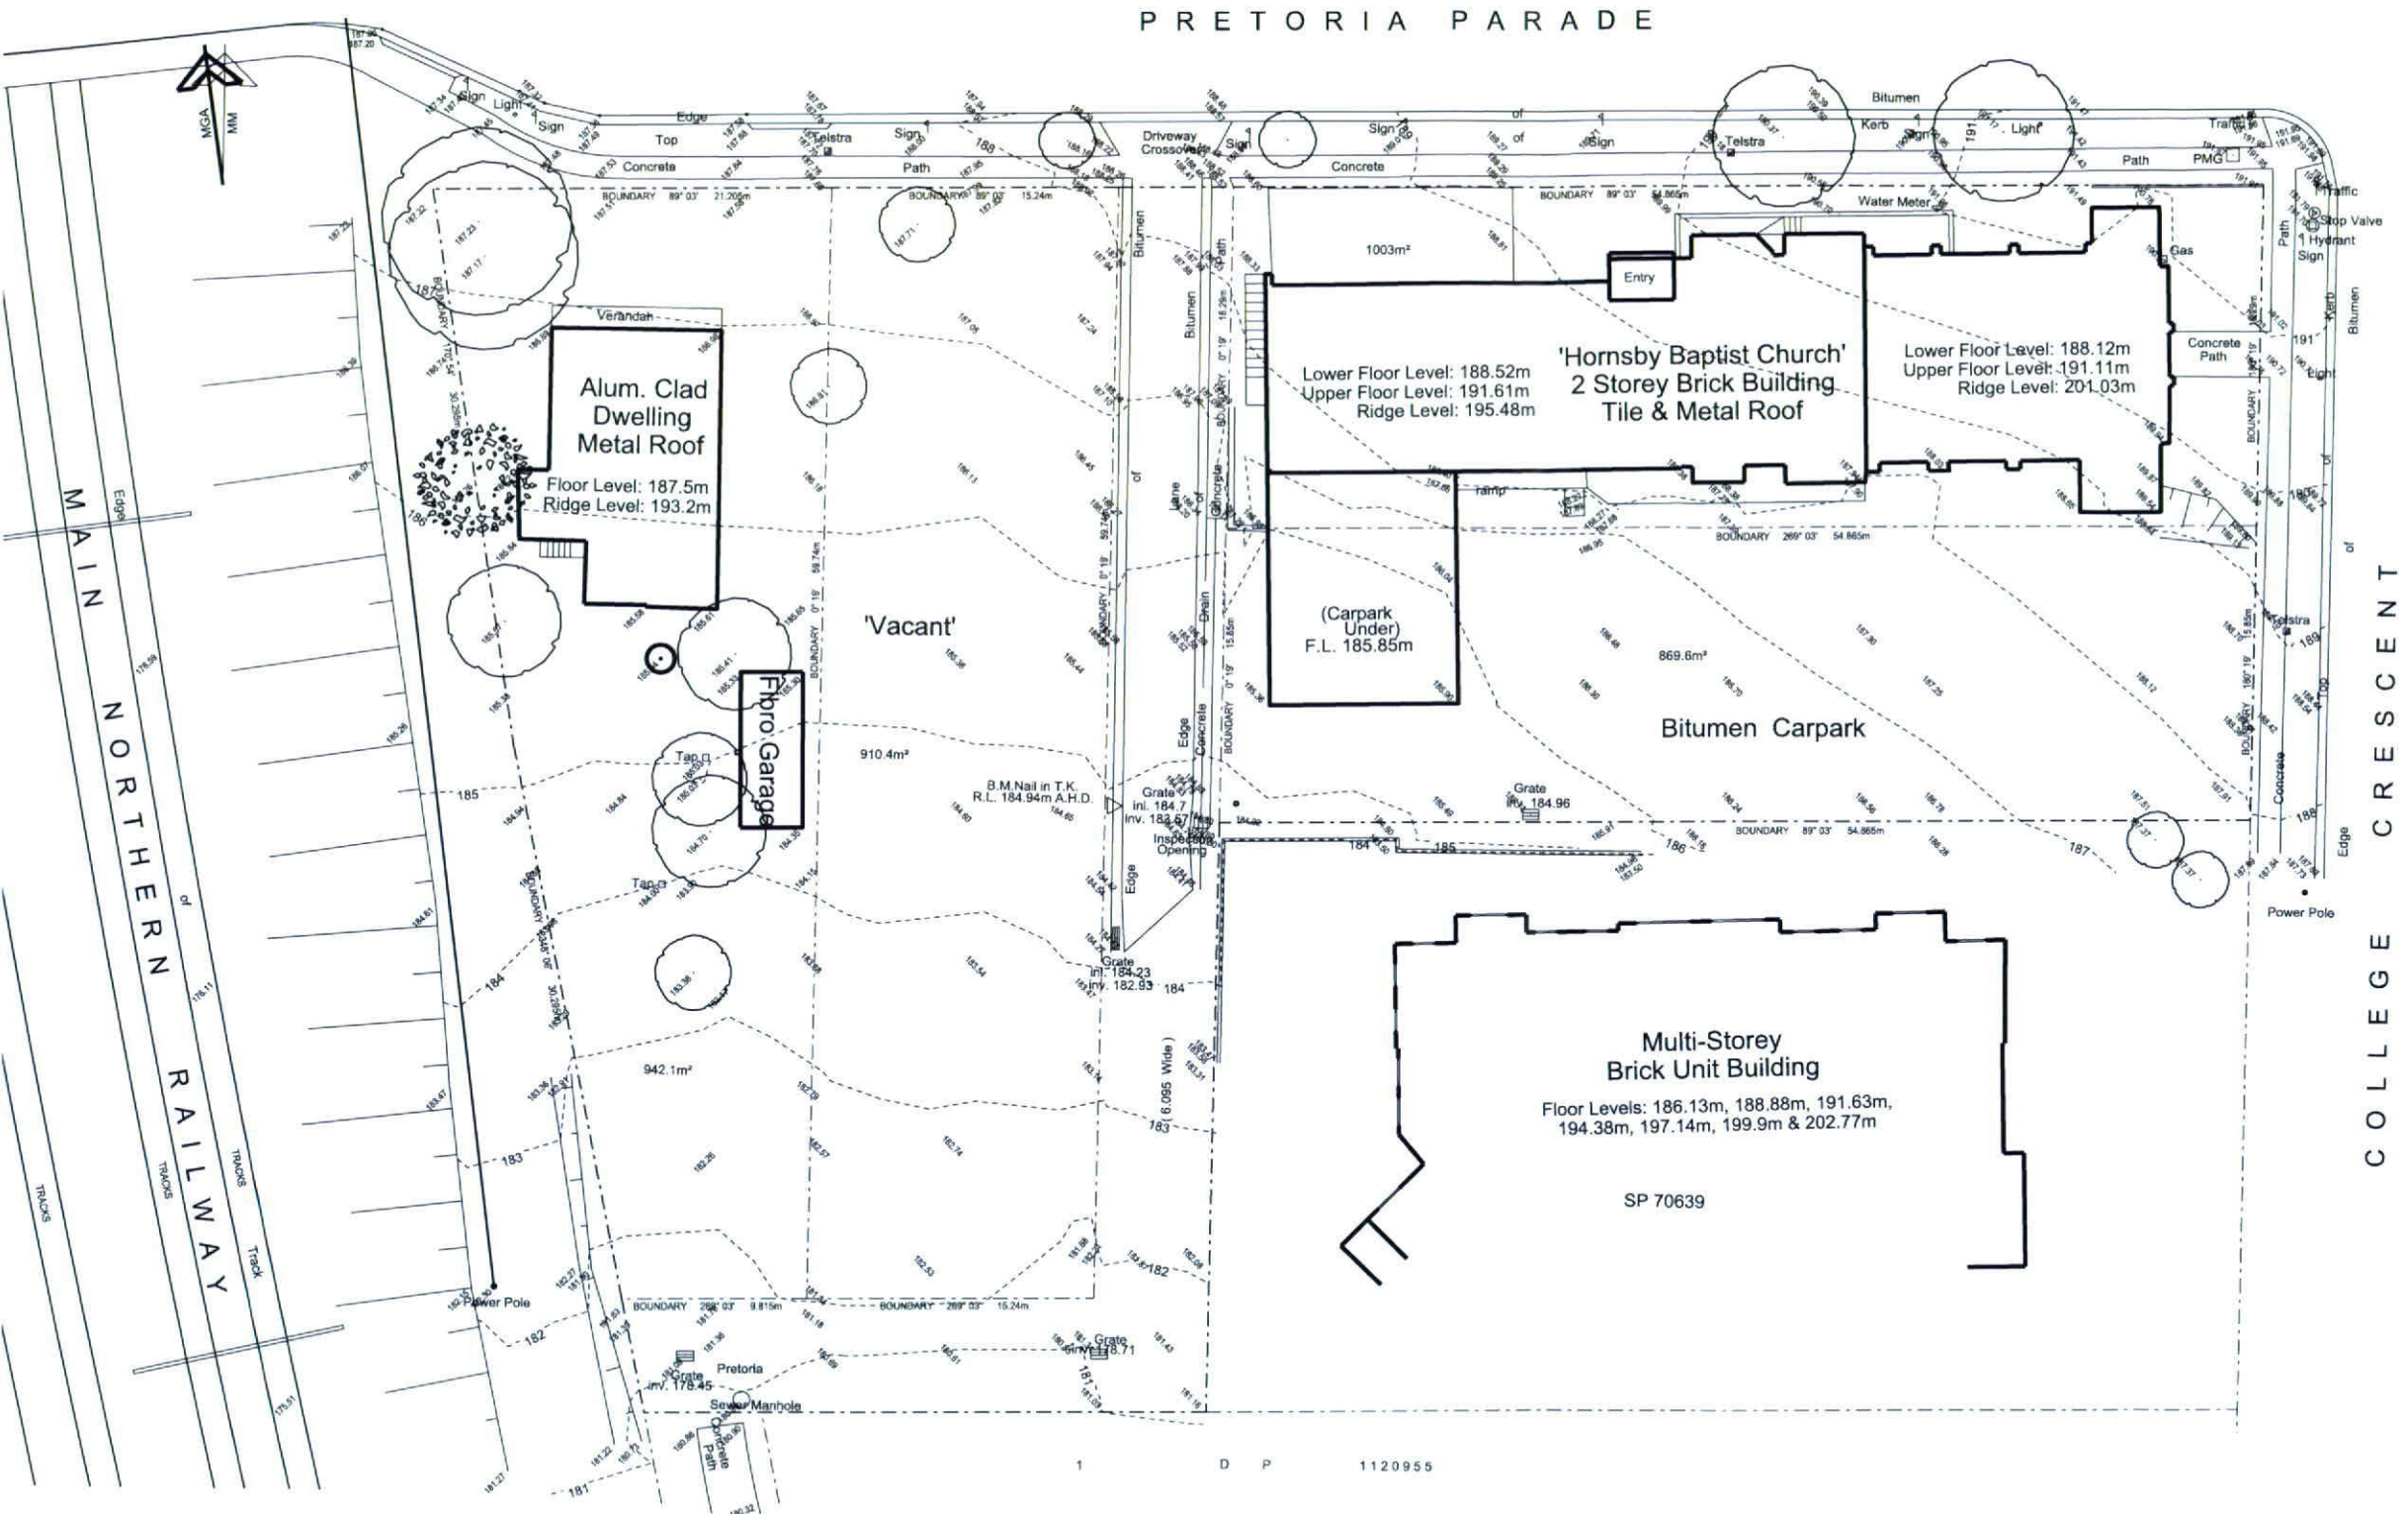

02 LOCATION PLAN
NTS

01 SURVEY PLAN
1:200

Issue No.	Date	Description	Chkd
A	17/09/2010	D.A. Issue	GH
B	2/12/2010	ADDITIONAL INFORMATION ON RAILWAY ADDED	GH

Any form of replication of this drawing in full or in part without the written permission of NBS+PARTNERS Pty Ltd constitutes an infringement of the copyright.
© 2010
NBS+PARTNERS Architects: NBS+PARTNERS Pty Ltd (No 2288); Graham Thorburn reg No 5708
Geoffrey Cleane reg No 3756; Andrew Duffin reg No 5662; Larry Hoddinott reg No 5286

Legend



Drawing Title
Survey & Location Plans

Project & Client
Proposed New Church & Residential Development
at
Pretoria Parade & College Crescent, Hornsby NSW
for
Hornsby Baptist Church



Sketch Design
4/233 Rocky Point Rd
Ramsgate, NSW 2217
at
NELSON
ARCHITECTURE
ABN 42 099 361 056 ACN 099361056
ARCHITECTS REGISTRATION #4789

Architect
NBRS+PARTNERS
Level 3, 4 Glen Street, Milsons Point, NSW 2061 Australia
T: 61 2 9922 2344 F: 61 2 9922 1308
E: architects@nbsap.com.au W: www.nbsap.com.au
CAD File F:\09\10100361\0036-da2\PlotSheets\10036-DA01.sht

Date 01/06/2011
Scale 1:200 @ A1
0 2 4 6 8 10 12m
Drawing Reference
10036-DA01-B

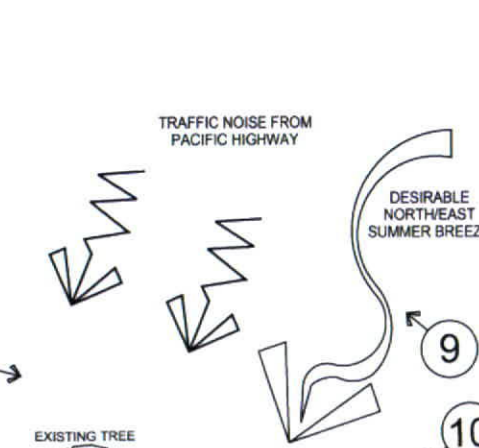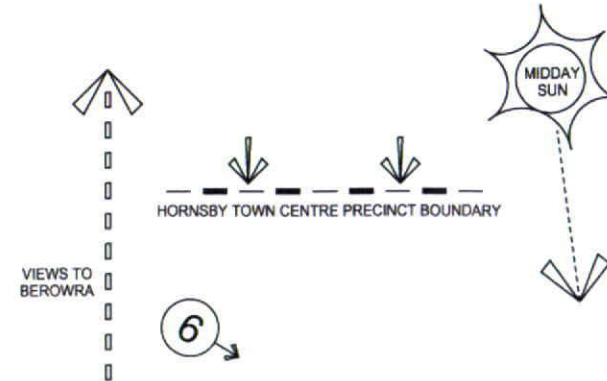


5

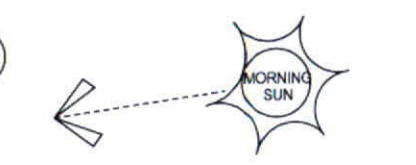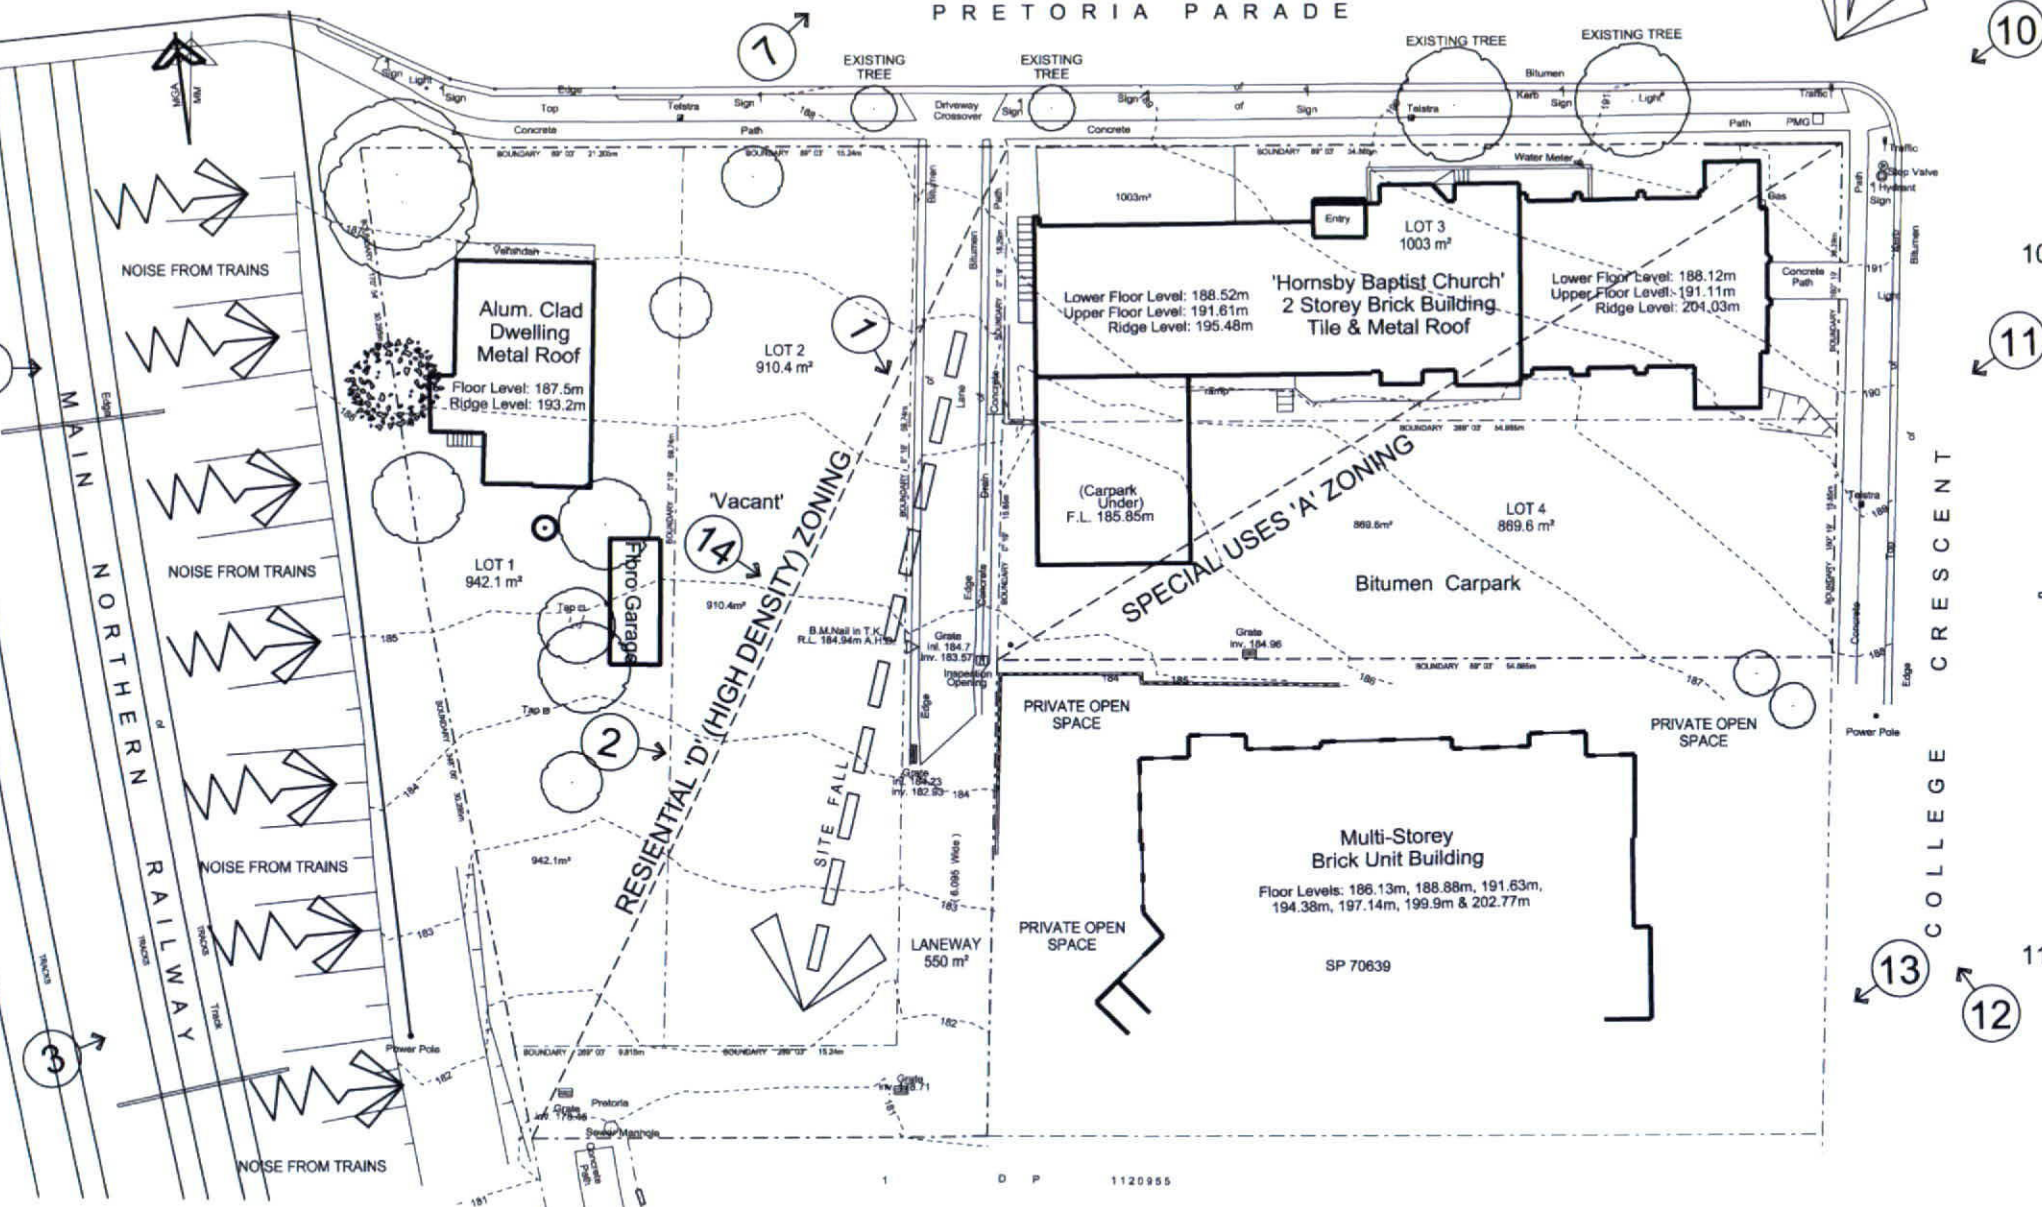


NOTE: BARKER COLLEGE DIRECTLY ACROSS COLLEGE CRESCENT

--- VIEWS TO GARIGAL NATIONAL PARK

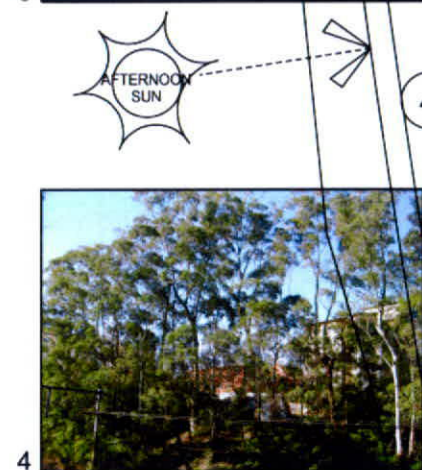


4

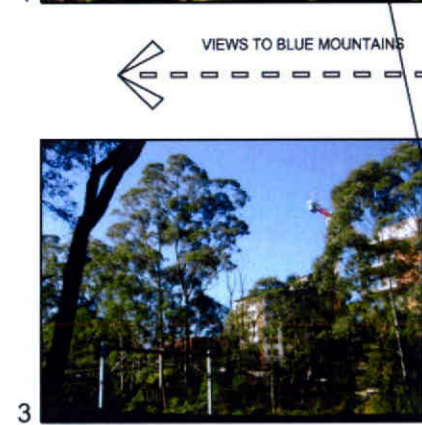

3



2

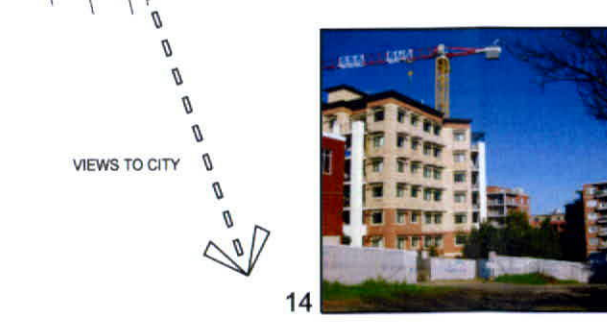

SITE DATA
LOTS 1, 2, 3 & 4 OF DP4023
AREA = 4275.1 m²
LOT 1 = 942.1 m² Deed (949.0 m² Calc)
LOT 2 = 910.4 m² Deed & Calc
LOT 3 = 1003.0 m² Deed & Calc
LOT 4 = 869.6 m² Deed & Calc
LANEWAY = 550 m² Calc

Issue No.	Date	Description	Chkd
A	17/09/2010	D.A. Issue	GH

Any form of replication of this drawing in full or in part without the written permission of NBSR Pty Ltd constitutes an infringement of the copyright of NBSR Pty Ltd. NBSR Pty Ltd is a registered company in Australia. 

Drawing Title
Site Analysis Plan

Project & Client
Proposed New Church & Residential Development
at
Pretoria Parade & College Crescent, Hornsby NSW
for
Hornsby Baptist Church

Sketch Design
NELSON ARCHITECTURE
4/233 Rocky Point Rd
Ramsdale, NSW 2217
ABN 42 099 361 056 ACN 099361056
ARCHITECTS REGISTRATION #4789

Architect
NBRS+PARTNERS
Level 3, 4 Glen Street, Milsom Point, NSW 2061 Australia
T: 61 2 9922 2344 F: 61 2 9922 1308
E: architects@nbsr.com.au W: www.nbsr.com.au
CAD File F:\09-10\10036-DA2\PlotSheets\10036-DA02.sht

Date 01/06/2011
Scale 1:250 @ A1
0 2.5 5 7.5 10 12.5 15m
Drawing Reference
10036-DA02-A