



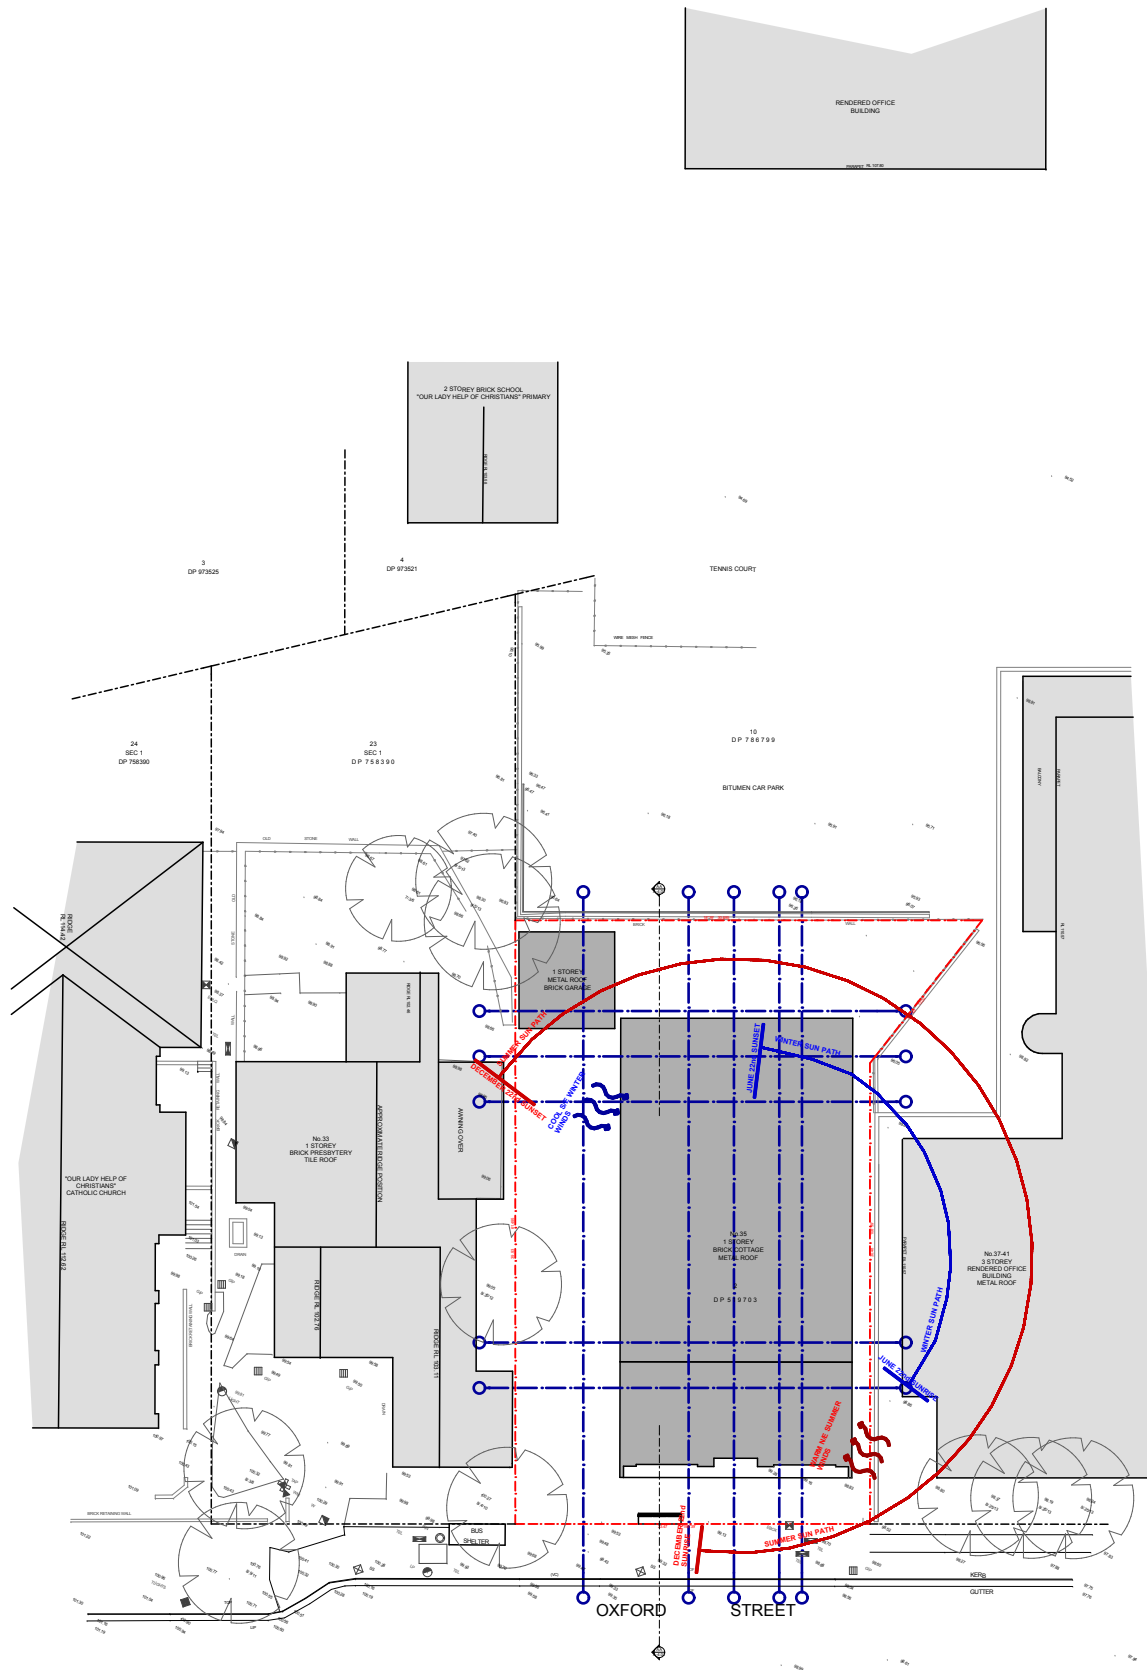

SITE ANALYSIS PLAN

1:500

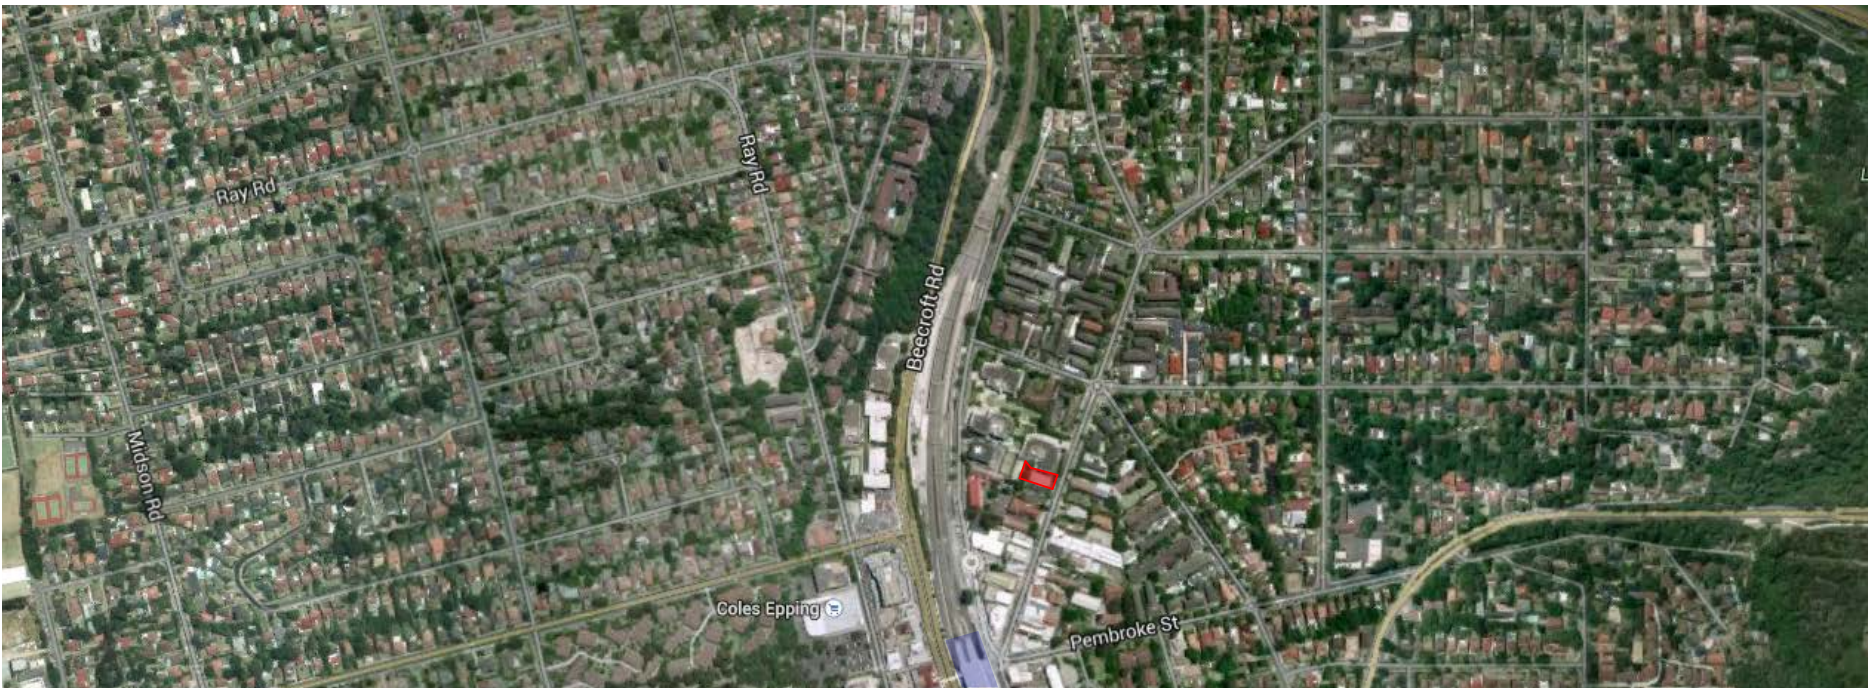

SATTELITE IMAGE OF SUBJECT SITE



25-29 OXFORD STREET EPPING



31-33 OXFORD STREET EPPING



35 OXFORD STREET EPPING



37-41 OXFORD STREET EPPING





