


ALL WINDOWS TO BATHROOMS
TO BE FROSTED
SOFFIT OF MAIN ROOF OVER
PENTHOUSE TO MATCH FASCIA
GW GREEN WALL
BOUNDARY LINE ——— • ———

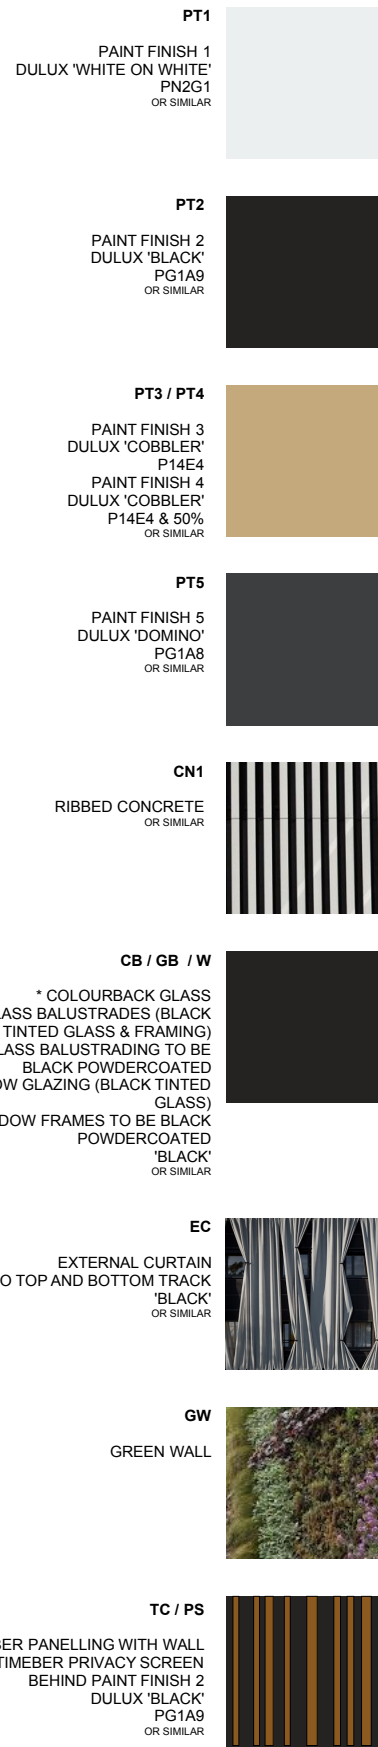



OXFORD STREETScape ELEVATION

1:500



PROPOSED 3D VIEW - NORTH & EAST ELEVATIONS



PROPOSED 3D VIEW - SOUTH & EAST ELEVATIONS



PROPOSED 3D VIEW - SOUTH & WEST ELEVATIONS



PROPOSED 3D VIEW - NORTH & WEST ELEVATIONS



