


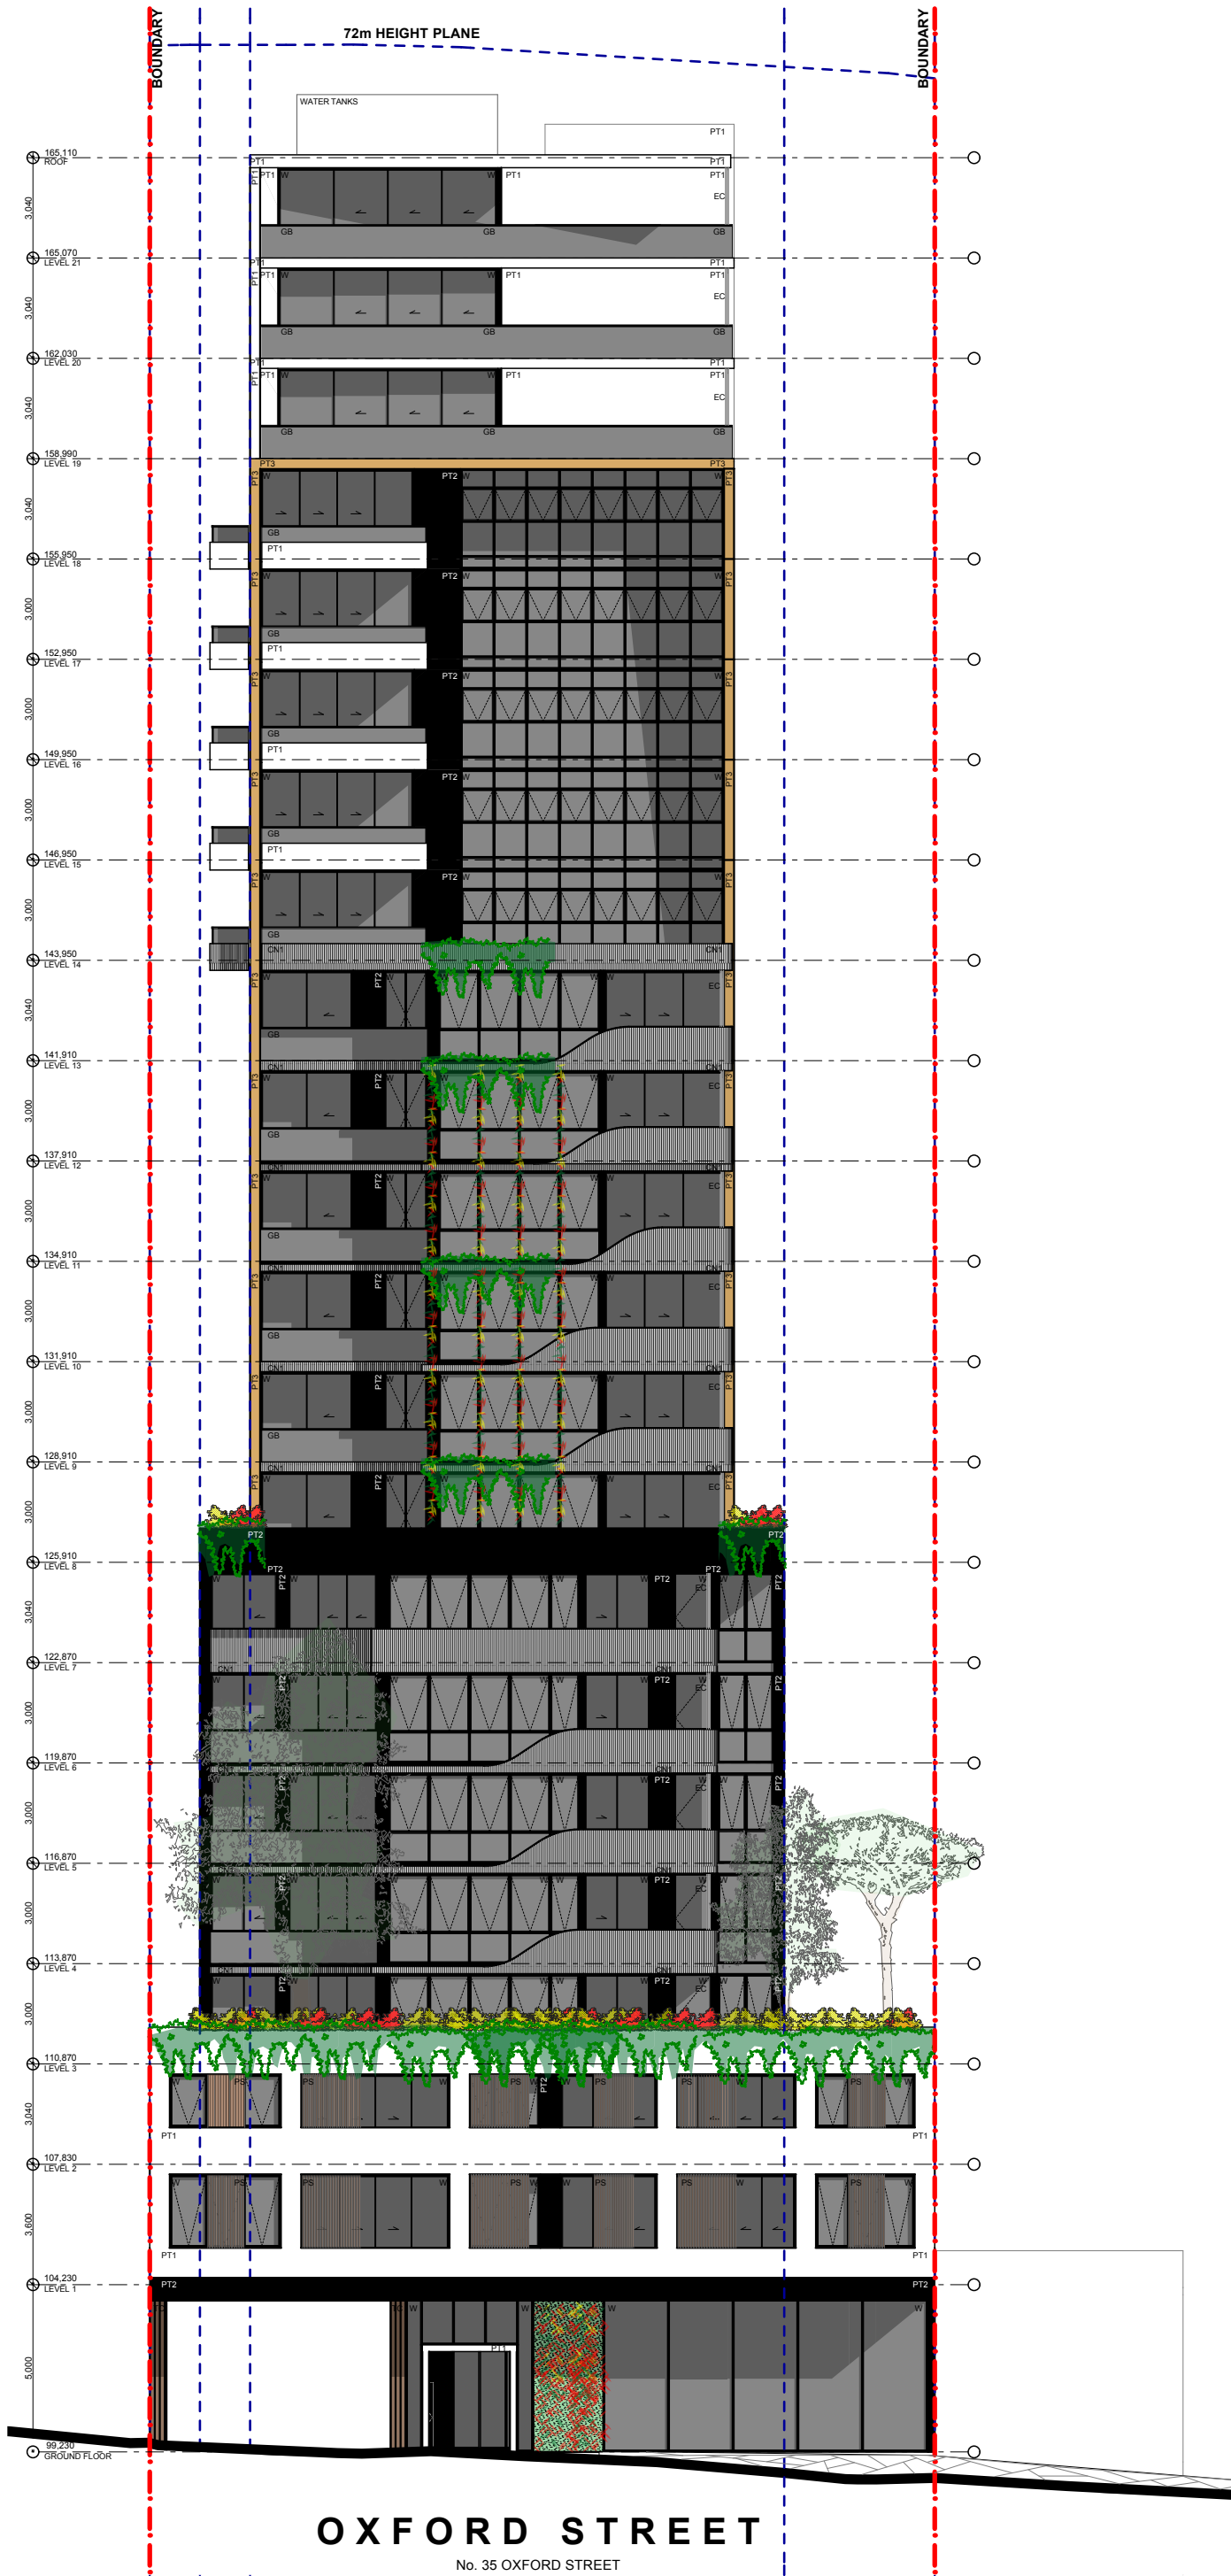

LEGEND / NOTES

ALL WINDOWS TO BATHROOMS
TO BE FROSTED
SOFFIT OF MAIN ROOF OVER
PENTHOUSE TO MATCH FASCIA
GW GREEN WALL

BOUNDARY LINE

SETBACK LINE

PT1

PAINT FINISH 1
DULUX 'WHITE ON WHITE'
PN2G1
OR SIMILAR

PT2

PAINT FINISH 2
DULUX 'BLACK'
PG1A9
OR SIMILAR

PT3 / PT4

PAINT FINISH 3
DULUX 'COBBLER'
P14E4
PAINT FINISH 4
DULUX 'COBBLER'
P14E4 & 50%
OR SIMILAR

PT5

PAINT FINISH 5
DULUX 'DOMINO'
PG1A8
OR SIMILAR

CN1

RIBBED CONCRETE
OR SIMILAR

CB / GB / W

* COLOURBACK GLASS
* GLASS BALUSTRADES (BLACK
TINTED GLASS & FRAMING)
ALL GLASS BALUSTRADING TO BE
BLACK POWDERCOATED
* WINDOW GLAZING (BLACK TINTED
GLASS)
ALL WINDOW FRAMES TO BE BLACK
POWDERCOATED
'BLACK'
OR SIMILAR

EC

EXTERNAL CURTAIN
FIXED TO TOP AND BOTTOM TRACK
'BLACK'
OR SIMILAR

MS

MESH SCREENING WITH GROWING
VINES
LOCKER GROUP WOVEN WIRE OR
SIMILAR

TC / PS

TIMBER PANELLING WITH WALL
TIMEBER PRIVACY SCREEN
BEHIND PAINT FINISH 2
DULUX 'BLACK'
PG1A9
OR SIMILAR



PRECEDENT IMAGE: FRAMED FACADE ARTICULATION



LEGEND / NOTES

ALL WINDOWS TO BATHROOMS
TO BE FROSTED
SOFFIT OF MAIN ROOF OVER
PENTHOUSE TO MATCH FASCIA
GW GREEN WALL
BOUNDARY LINE
SETBACK LINE

PT1
PAINT FINISH 1
DULUX 'WHITE ON WHITE'
PN2G1
OR SIMILAR

PT2
PAINT FINISH 2
DULUX 'BLACK'
PG1A9
OR SIMILAR

PT3 / PT4
PAINT FINISH 3
DULUX 'COBBLER'
P14E4
PAINT FINISH 4
DULUX 'COBBLER'
P14E4 & 50%
OR SIMILAR

PT5
PAINT FINISH 5
DULUX 'DOMINO'
PG1A8
OR SIMILAR


CN1
RIBBED CONCRETE
OR SIMILAR

CB / GB / W
* COLOURBACK GLASS
* GLASS BALUSTRADES (BLACK
TINTED GLASS & FRAMING)
ALL GLASS BALUSTRADING TO BE
BLACK POWDERCOATED
* WINDOW GLAZING (BLACK TINTED
GLASS)
ALL WINDOW FRAMES TO BE BLACK
POWDERCOATED
'BLACK'
OR SIMILAR

EC
EXTERNAL CURTAIN
FIXED TO TOP AND BOTTOM TRACK
'BLACK'
OR SIMILAR


MS
MESH SCREENING WITH GROWING
VINES
LOCKER GROUP WOVEN WIRE OR
SIMILAR

TC / PS
TIMBER PANNELLING WITH WALL
TIMEBER PRIVACY SCREEN
BEHIND PAINT FINISH 2
DULUX 'BLACK'
PG1A9
OR SIMILAR

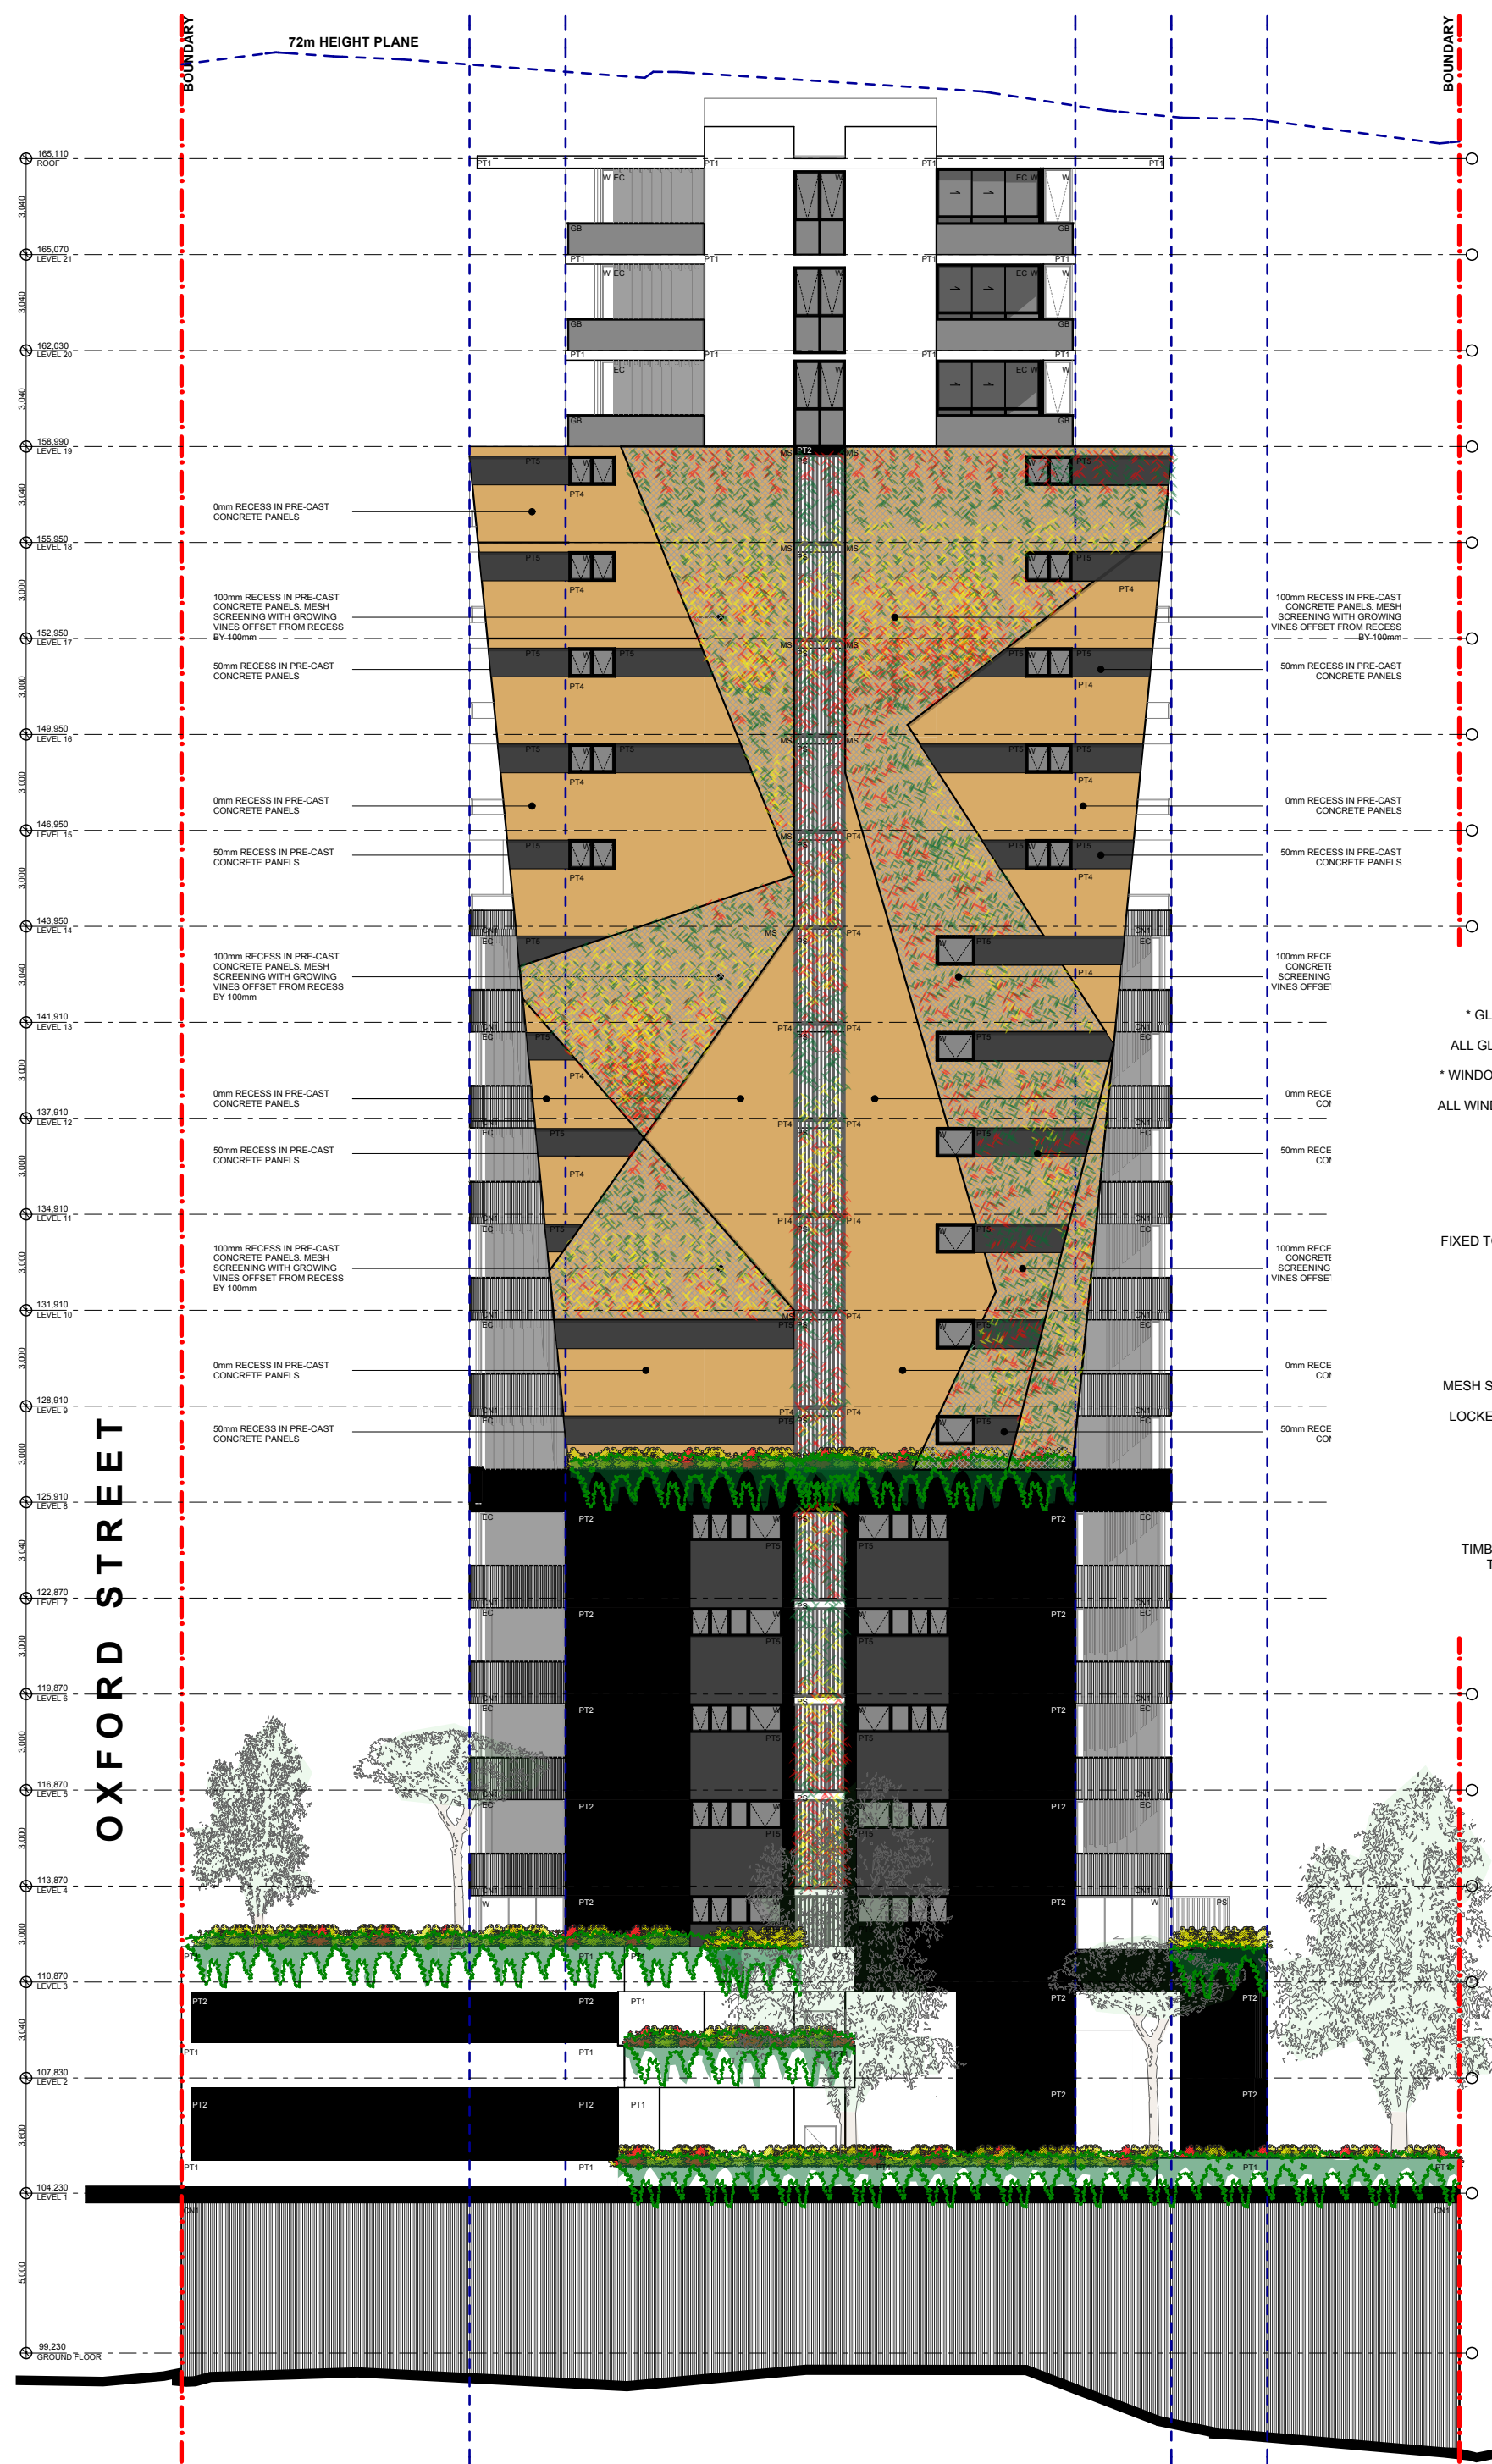

PRECEDENT IMAGE: BALCONY BANDING



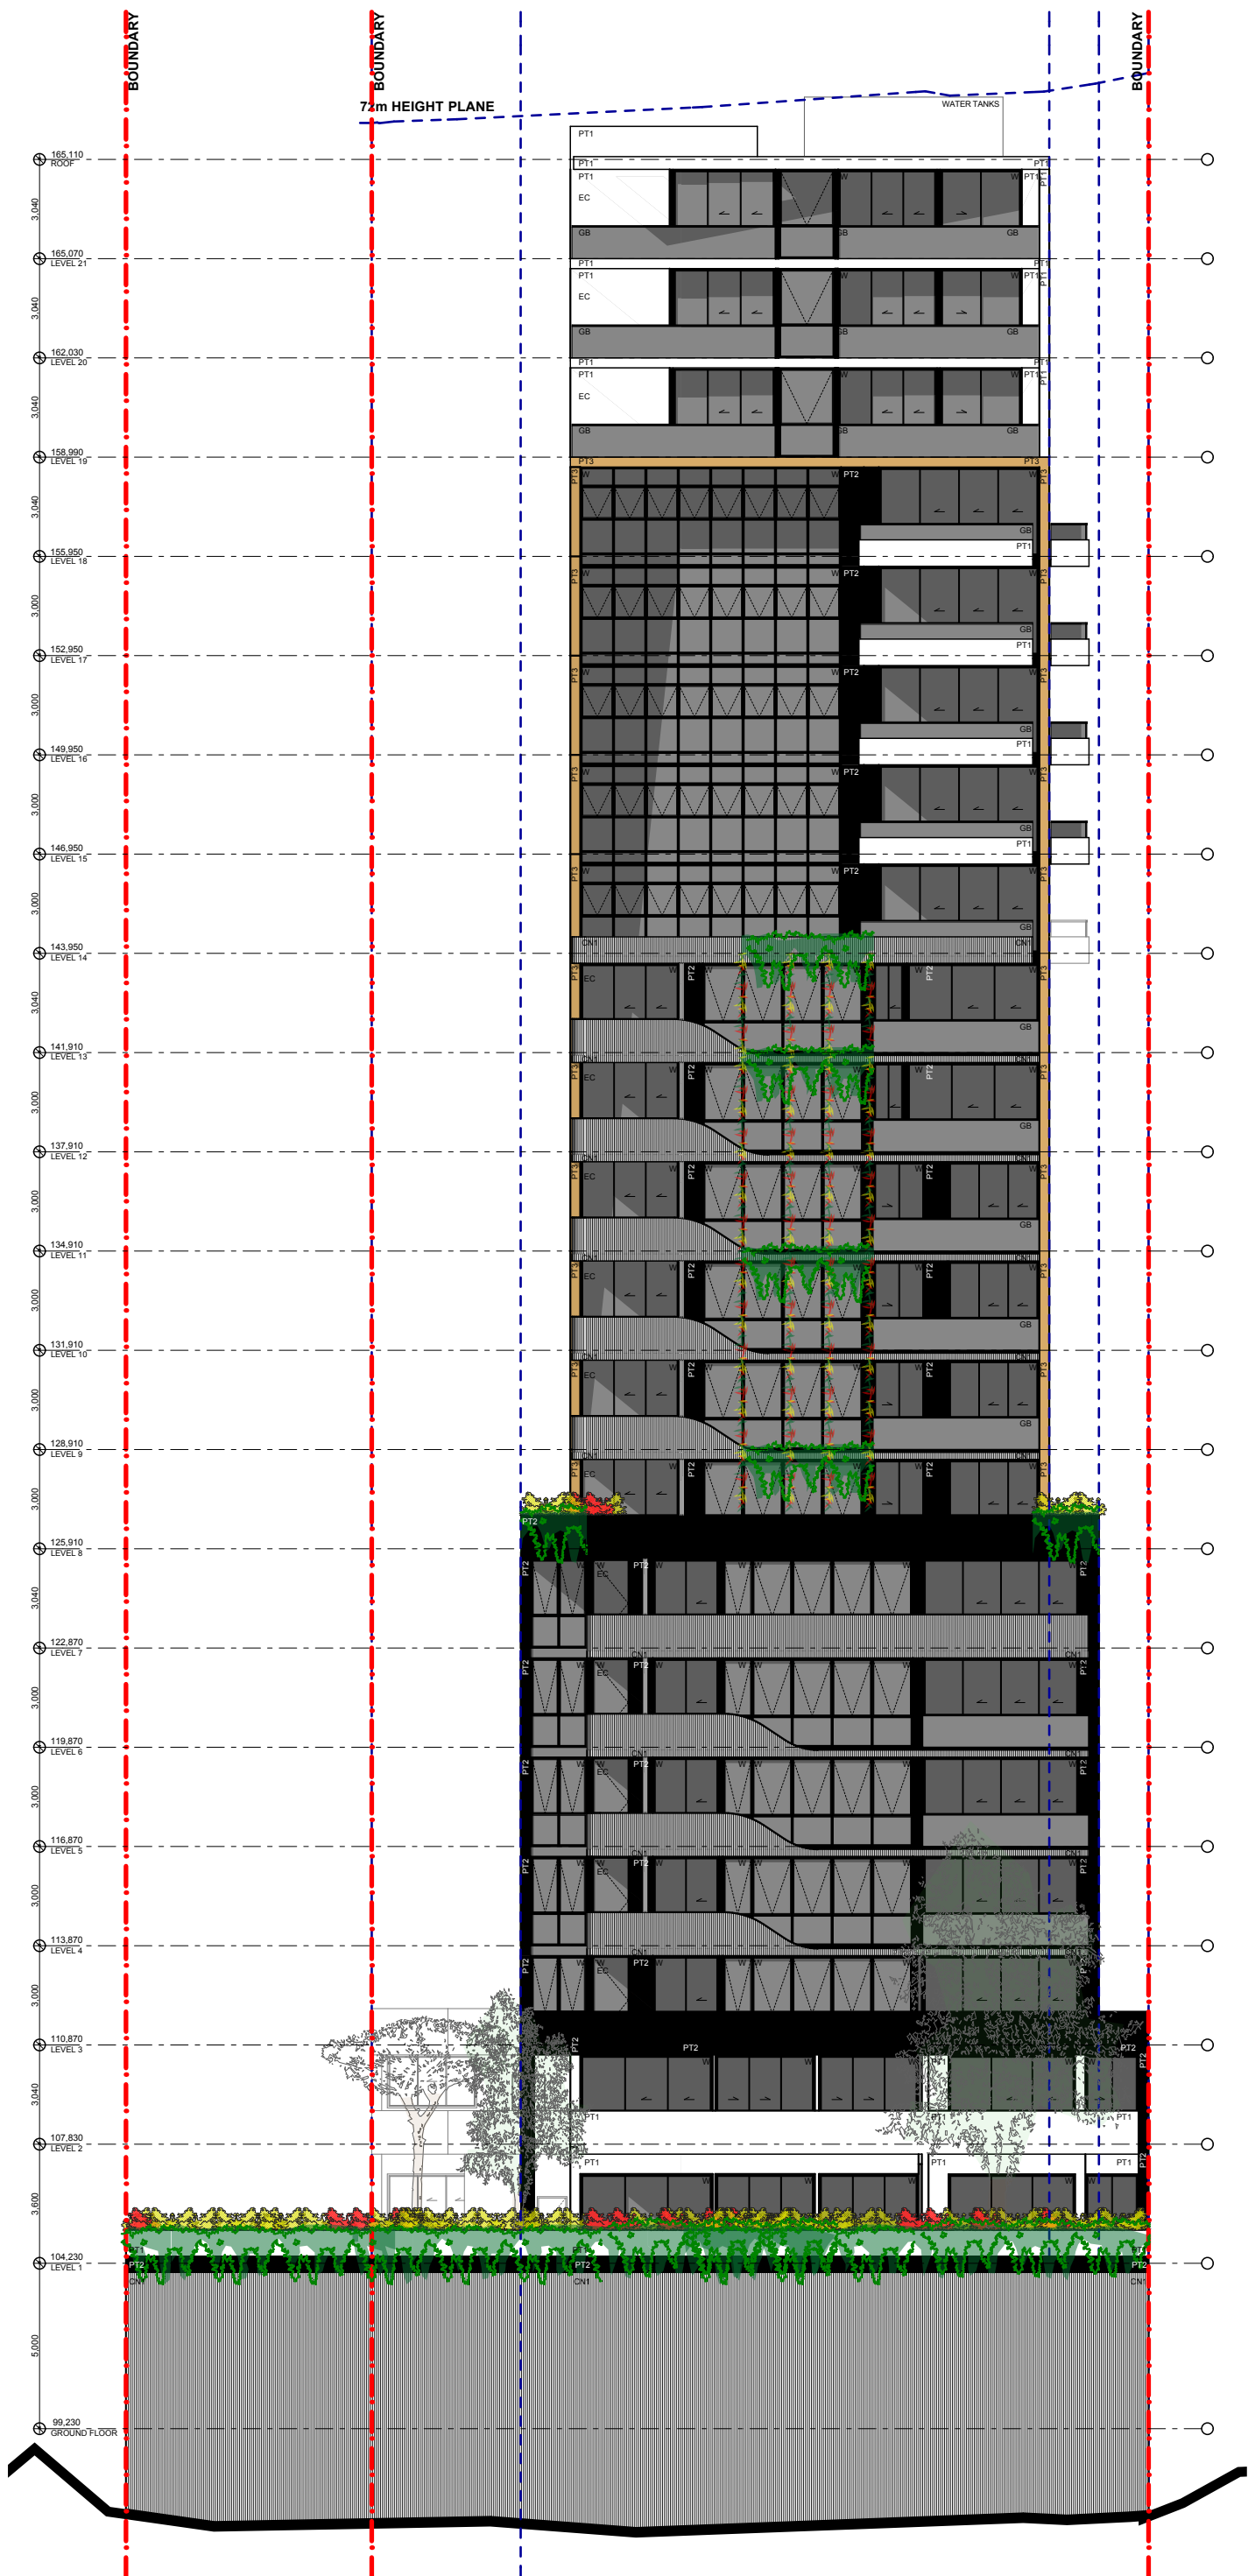

LEGEND / NOTES

ALL WINDOWS TO BATHROOMS
TO BE FROSTED
SOFFIT OF MAIN ROOF OVER
PENTHOUSE TO MATCH FASCIA
GW GREEN WALL

BOUNDARY LINE — — — — —

SETBACK LINE — — — — —

PT1

PAINT FINISH 1
DULUX 'WHITE ON WHITE'
PN2G1
OR SIMILAR

PT2

PAINT FINISH 2
DULUX 'BLACK'
PG1A9
OR SIMILAR

PT3 / PT4

PAINT FINISH 3
DULUX 'COBBLER'
P14E4
PAINT FINISH 4
DULUX 'COBBLER'
P14E4 & 50%
OR SIMILAR

PT5

PAINT FINISH 5
DULUX 'DOMINO'
PG1A8
OR SIMILAR

CN1

RIBBED CONCRETE
OR SIMILAR

CB / GB / W

* COLOURBACK GLASS
* GLASS BALUSTRADES (BLACK
TINTED GLASS & FRAMING)
ALL GLASS BALUSTRADING TO BE
BLACK POWDERCOATED
* WINDOW GLAZING (BLACK TINTED
GLASS)
ALL WINDOW FRAMES TO BE BLACK
POWDERCOATED
'BLACK'
OR SIMILAR

EC

EXTERNAL CURTAIN
FIXED TO TOP AND BOTTOM TRACK
'BLACK'
OR SIMILAR

MS

MESH SCREENING WITH GROWING
VINES
LOCKER GROUP WOVEN WIRE OR
SIMILAR

TC / PS

TIMBER PANELLING WITH WALL
TIMEBER PRIVACY SCREEN
BEHIND PAINT FINISH 2
DULUX 'BLACK'
PG1A9
OR SIMILAR



PRECEDENT IMAGE: BALCONY BANDING



LEGEND / NOTES

ALL WINDOWS TO BATHROOMS
TO BE FROSTED
SOFFIT OF MAIN ROOF OVER
PENTHOUSE TO MATCH FASCIA
GW GREEN WALL

BOUNDARY LINE
SETBACK LINE

PT1
PAINT FINISH 1
DULUX 'WHITE ON WHITE'
PN2G1
OR SIMILAR

PT2
PAINT FINISH 2
DULUX 'BLACK'
PG1A9
OR SIMILAR

PT3 / PT4
PAINT FINISH 3
DULUX 'COBBLER'
P14E4
PAINT FINISH 4
DULUX 'COBBLER'
P14E4 & 50%
OR SIMILAR

PT5
PAINT FINISH 5
DULUX 'DOMINO'
PG1A8
OR SIMILAR


CN1
RIBBED CONCRETE
OR SIMILAR


CB / GB / W
* COLOURBACK GLASS
* GLASS BALUSTRADES (BLACK
TINTED GLASS & FRAMING)
ALL GLASS BALUSTRADING TO BE
BLACK POWDERCOATED
* WINDOW GLAZING (BLACK TINTED
GLASS)
ALL WINDOW FRAMES TO BE BLACK
POWDERCOATED
'BLACK'
OR SIMILAR

EC
EXTERNAL CURTAIN
FIXED TO TOP AND BOTTOM TRACK
'BLACK'
OR SIMILAR

MS
MESH SCREENING WITH GROWING
VINES
LOCKER GROUP WOVEN WIRE OR
SIMILAR


TC / PS
TIMBER PANELLING WITH WALL
TIMBER PRIVACY SCREEN
BEHIND PAINT FINISH 2
DULUX 'BLACK'
PG1A9
OR SIMILAR

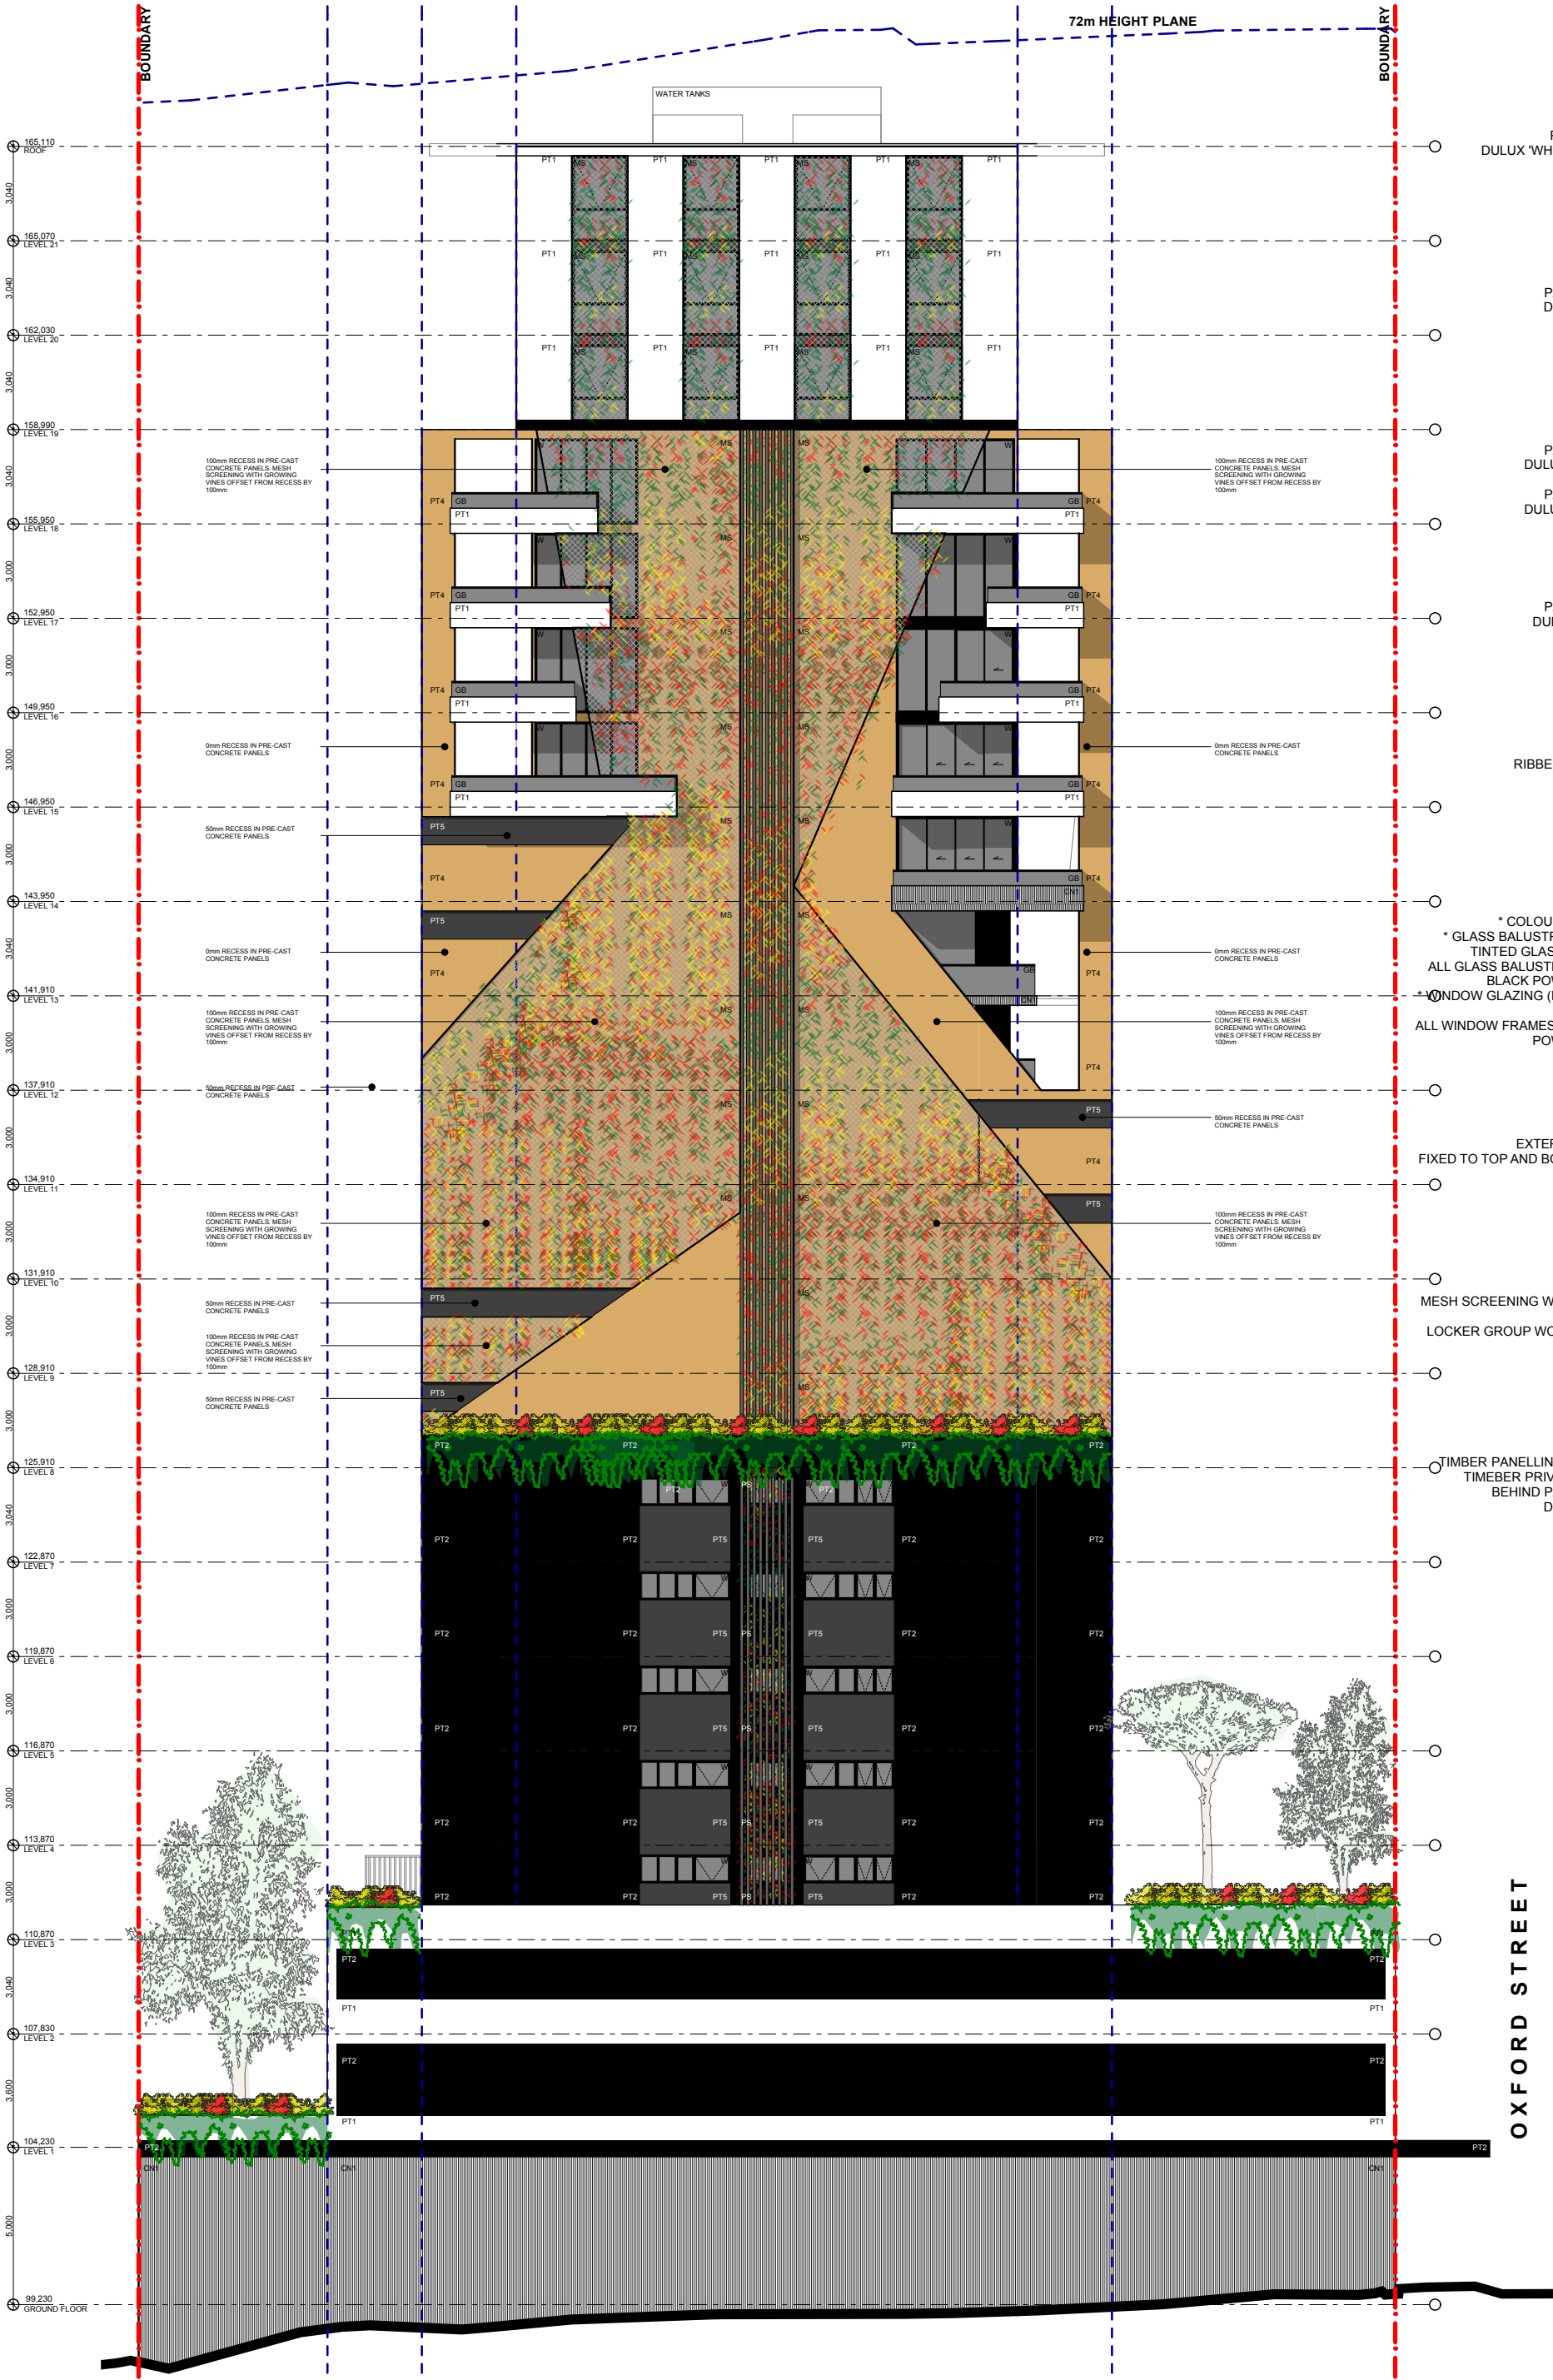

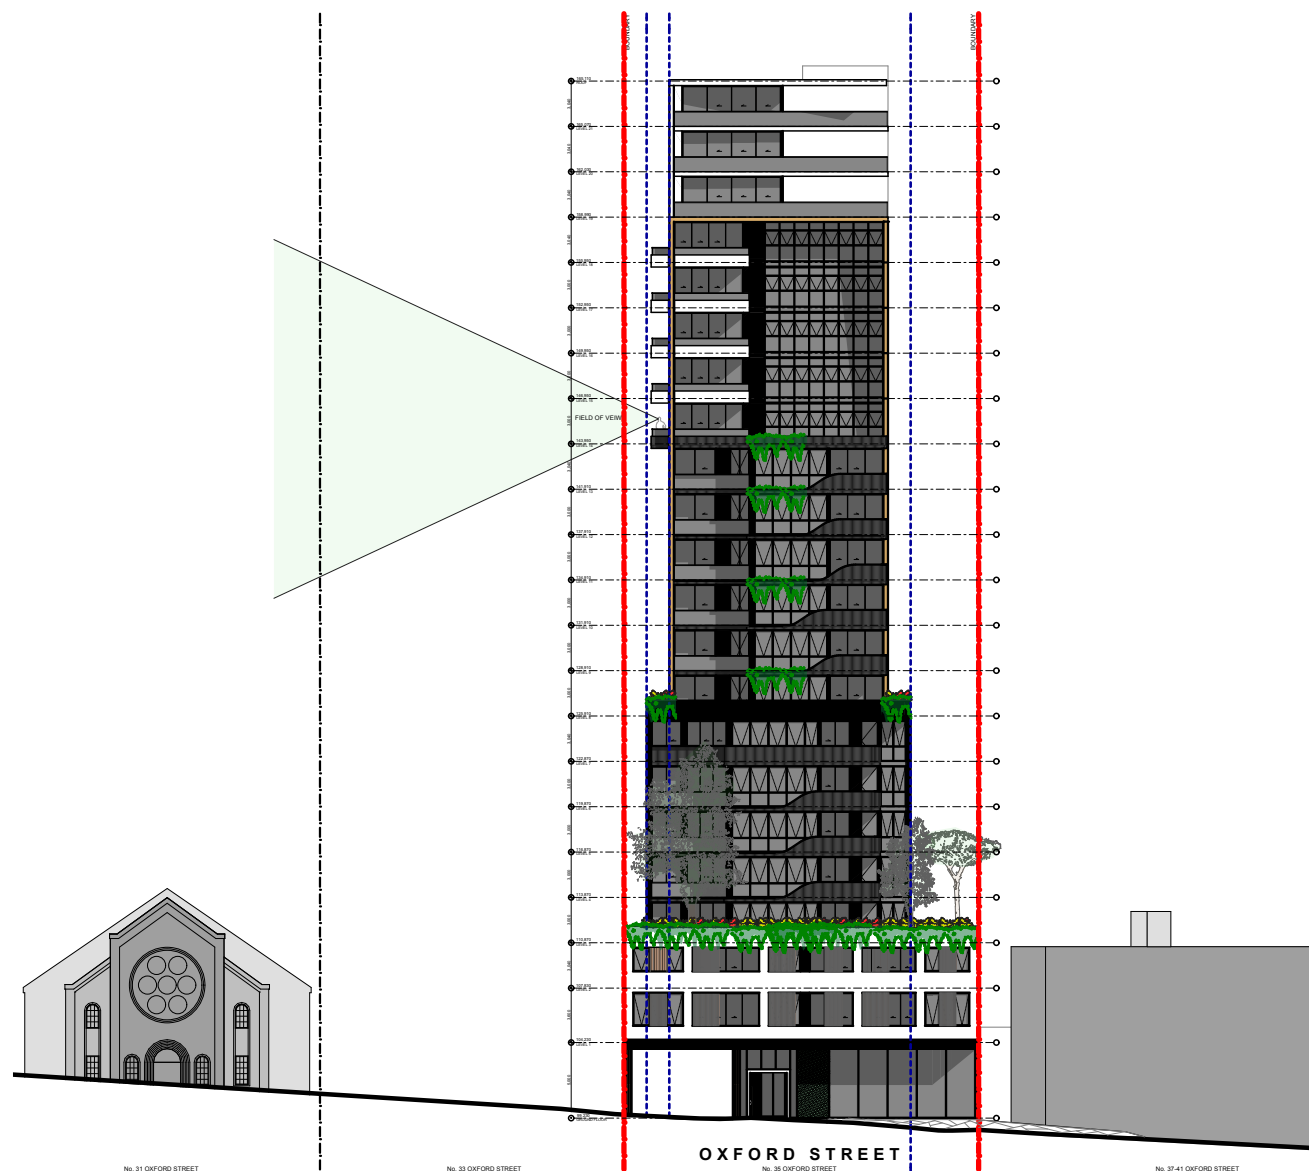

STREETSCAPE ELEVATION

1:500

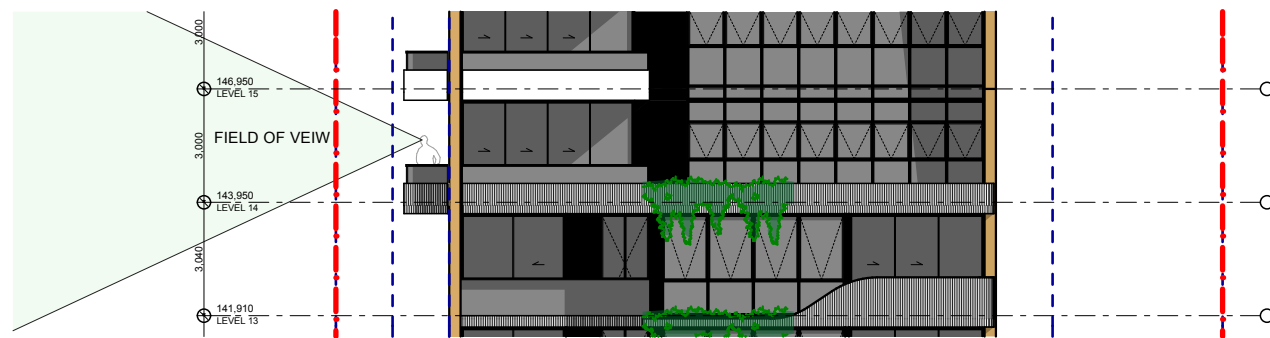

FIELD OF VIEW STUDY

1:200




PROPOSED 3D VIEW - SOUTH & WEST ELEVATIONS



PROPOSED 3D VIEW - NORTH & EAST ELEVATIONS



PROPOSED 3D VIEW - TOP OF SOUTH WEST ELEVATION ARTICULATION

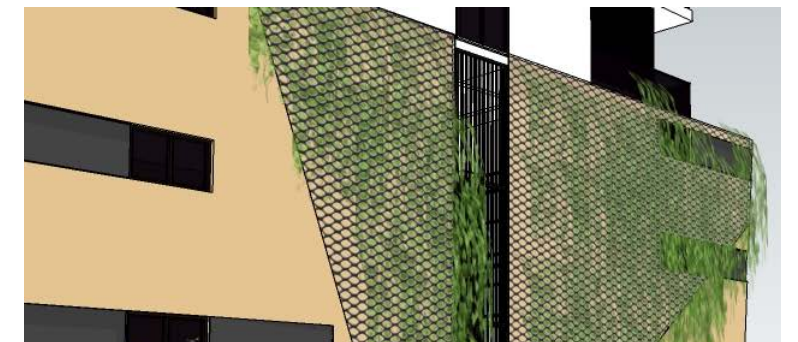

PROPOSED 3D VIEW - TOP OF NORTH EAST ELEVATION ARTICULATION



PROPOSED 3D VIEW - MIDDLE OF NORTH EAST ELEVATION ARTICULATION

