




1 JUNE 21 - 9AM

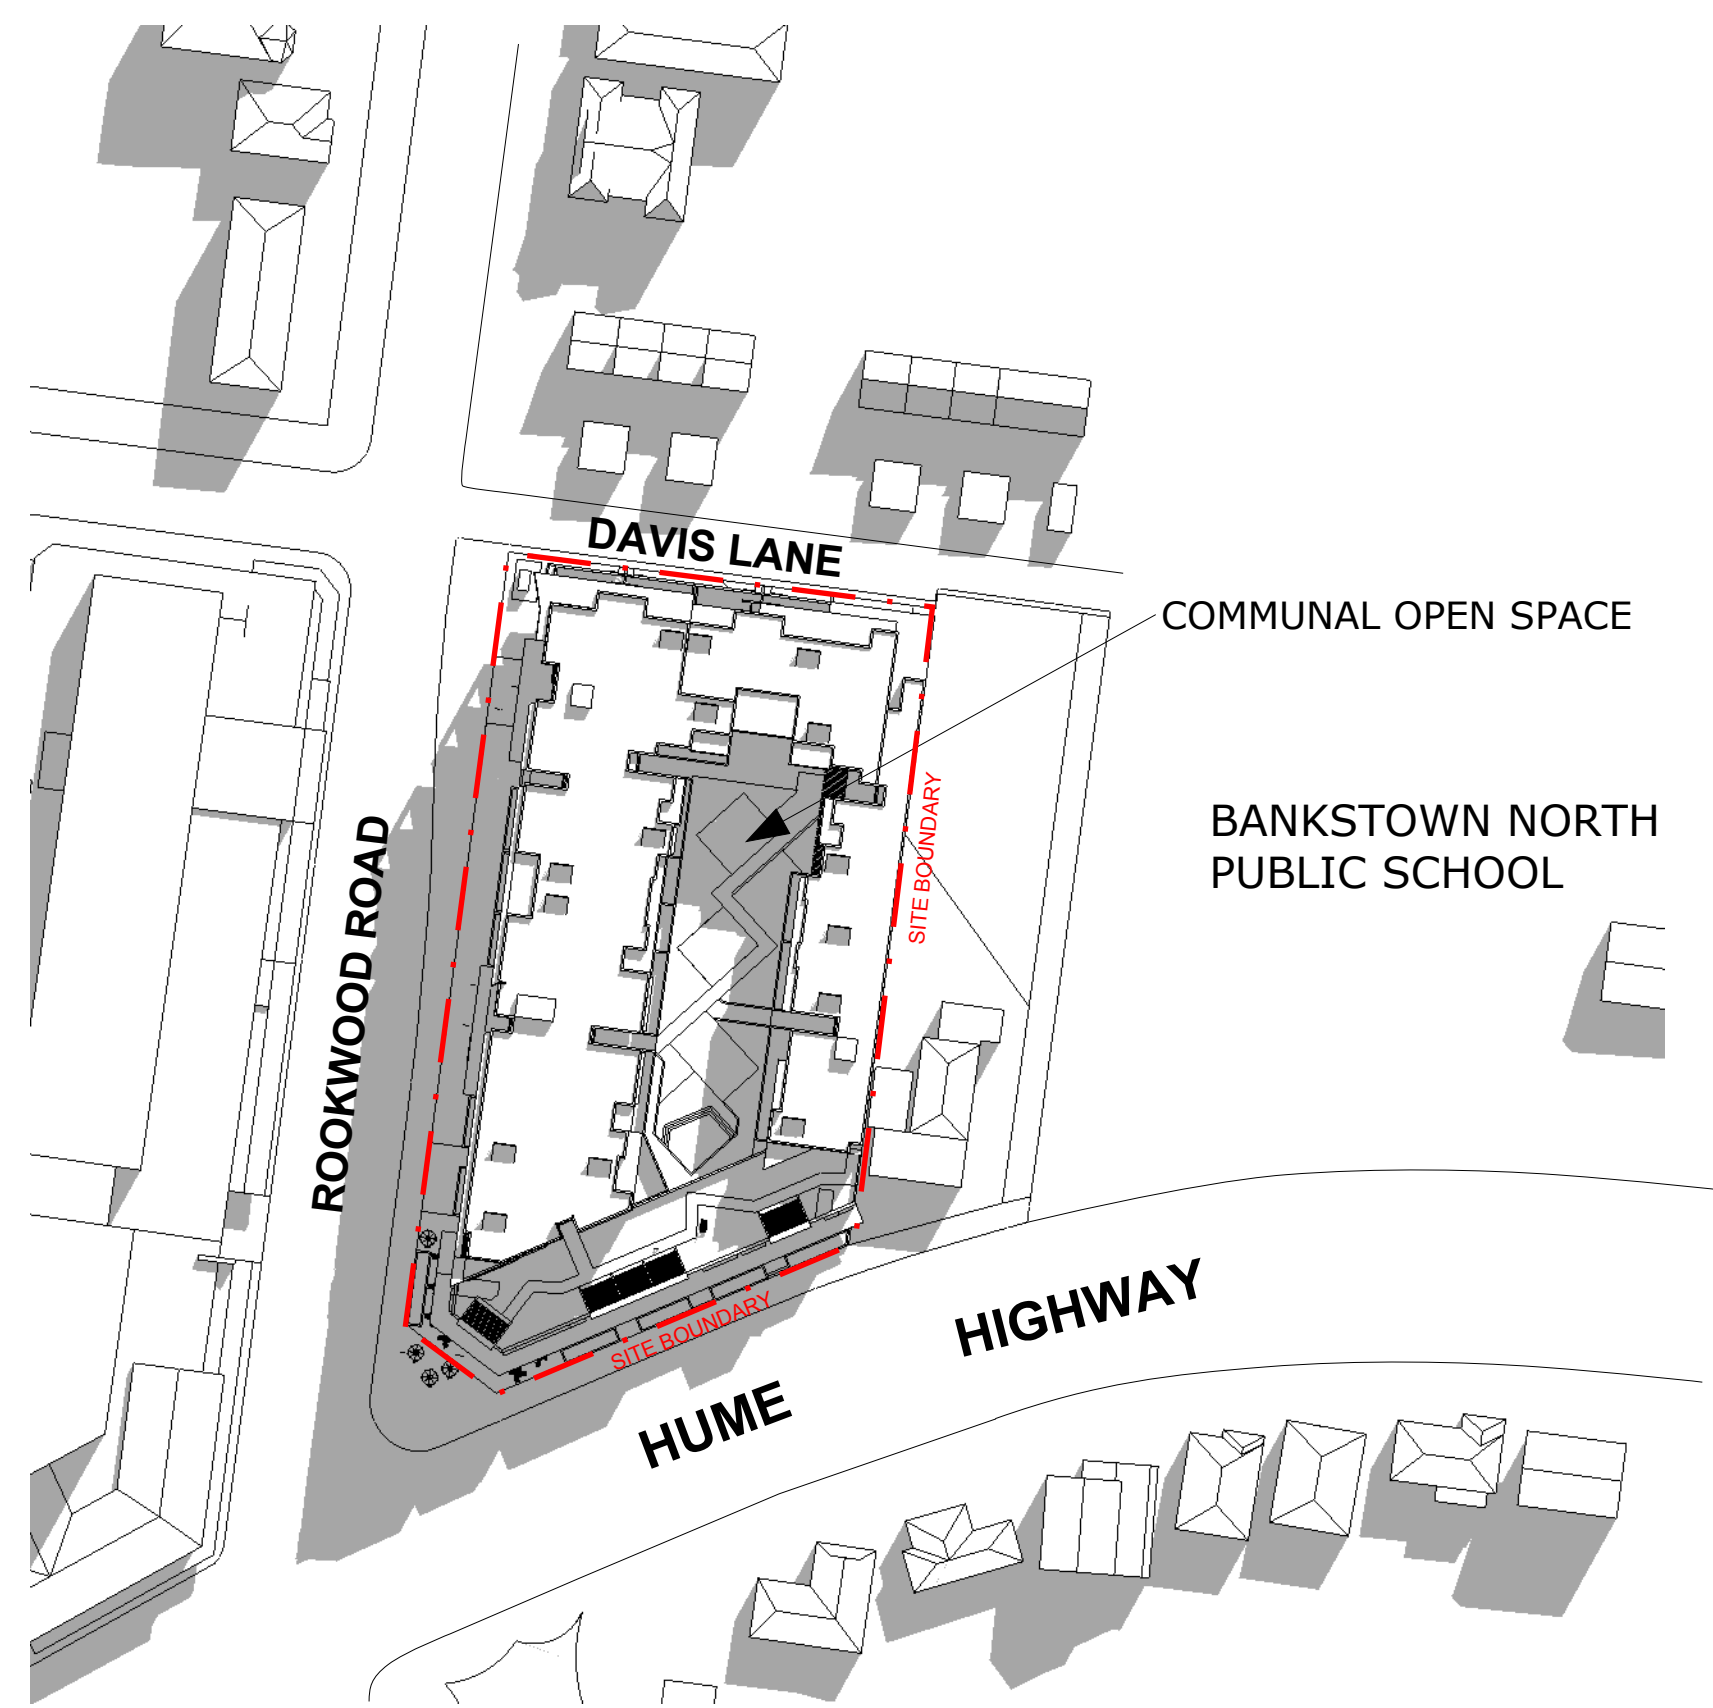


2 JUNE 21 - 10AM

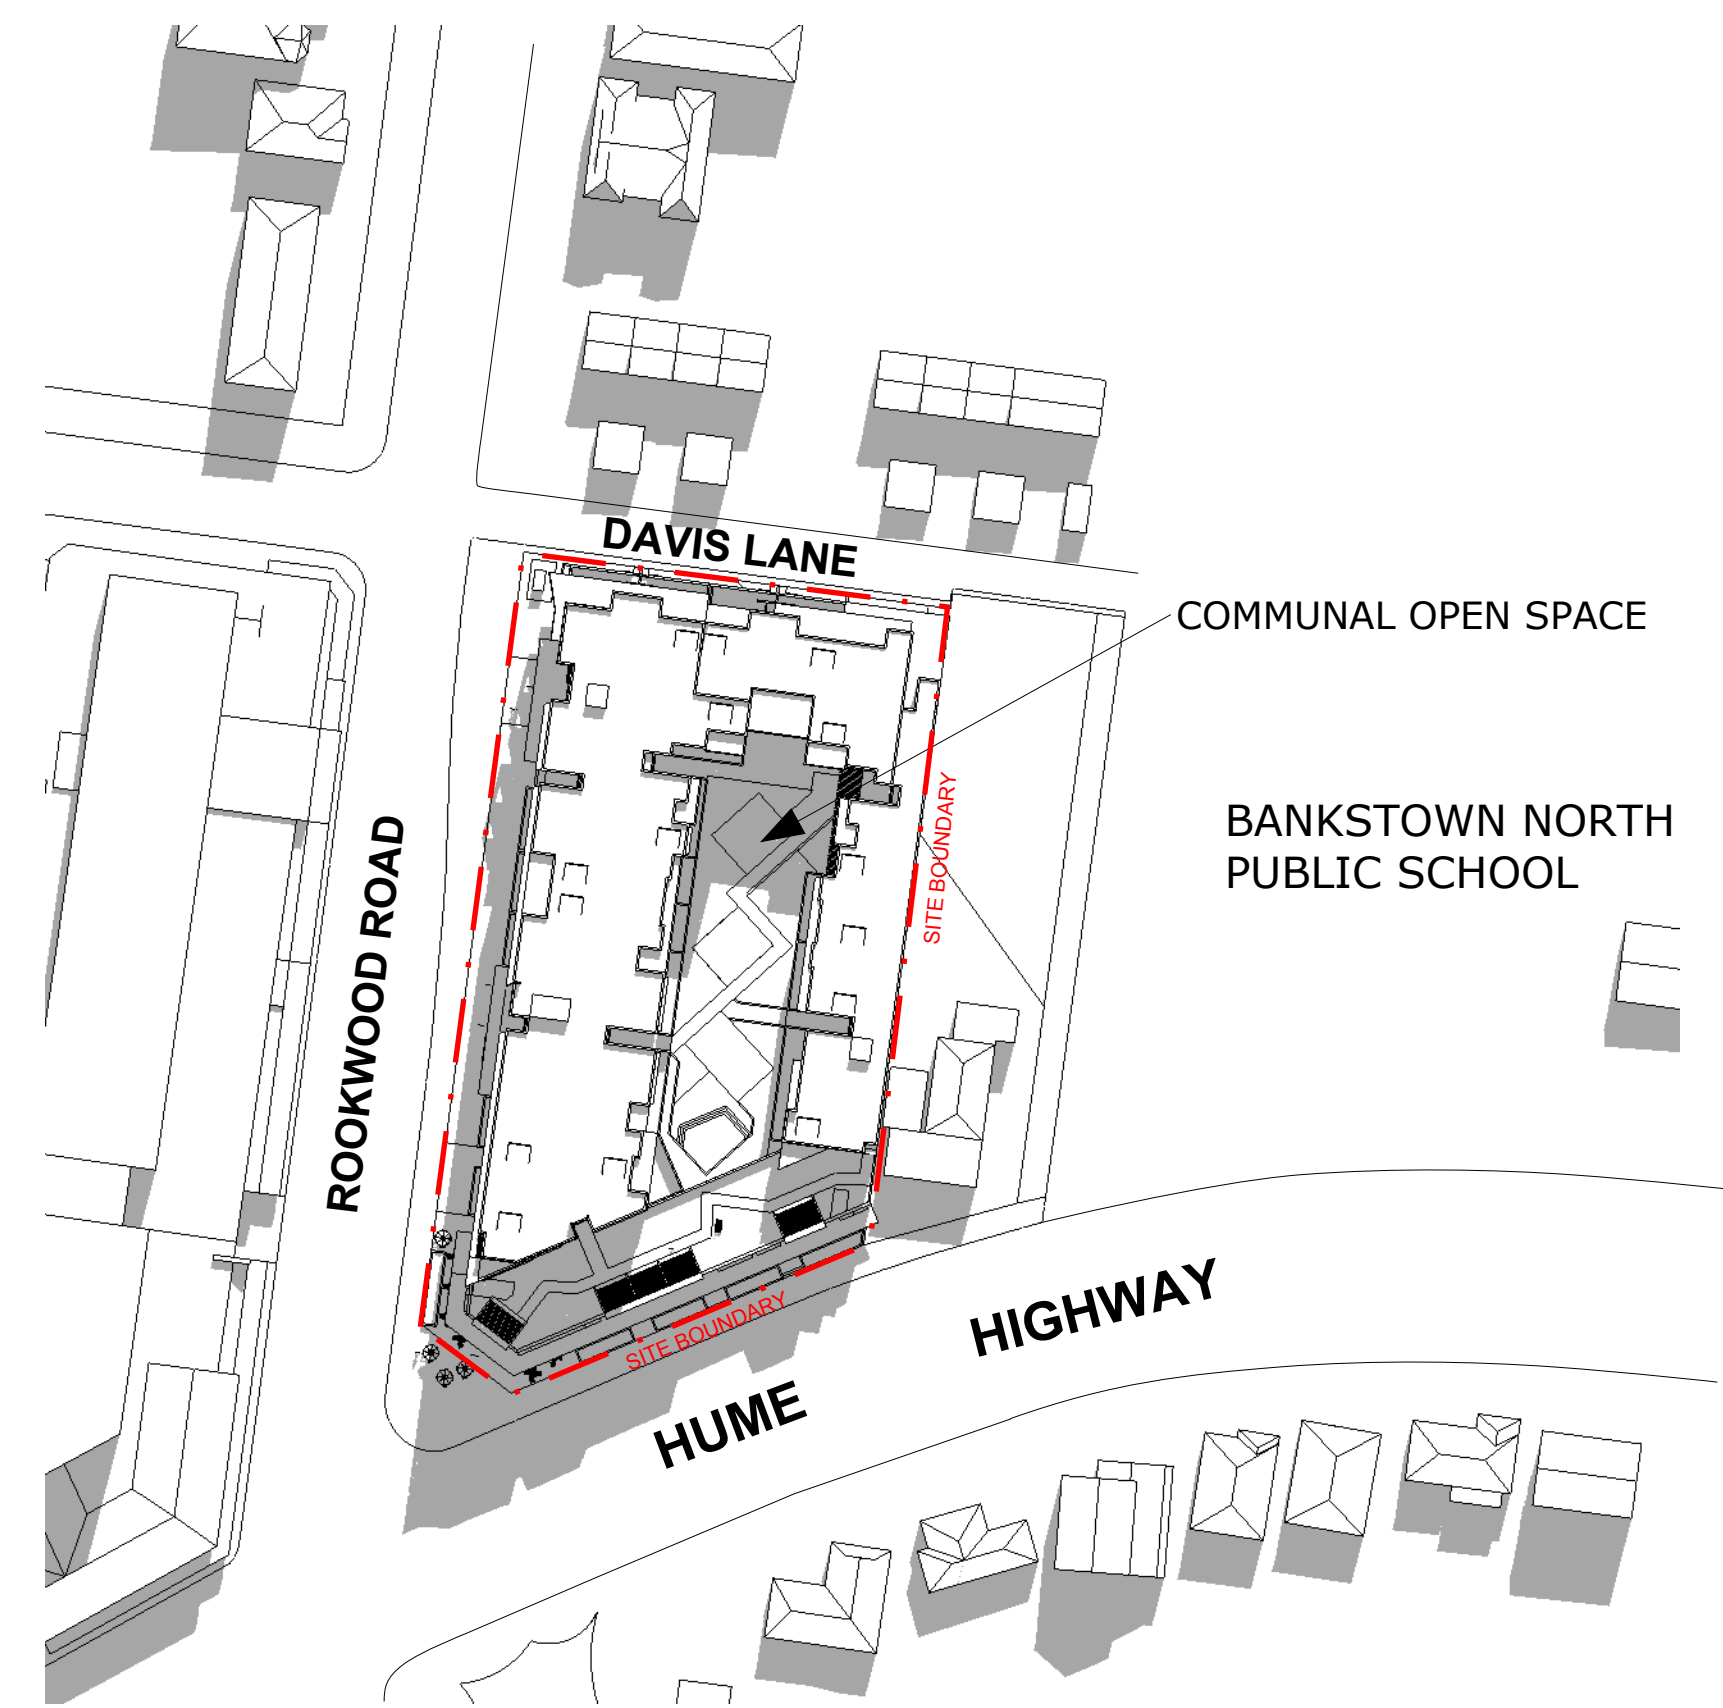


3 JUNE 21 - 11AM

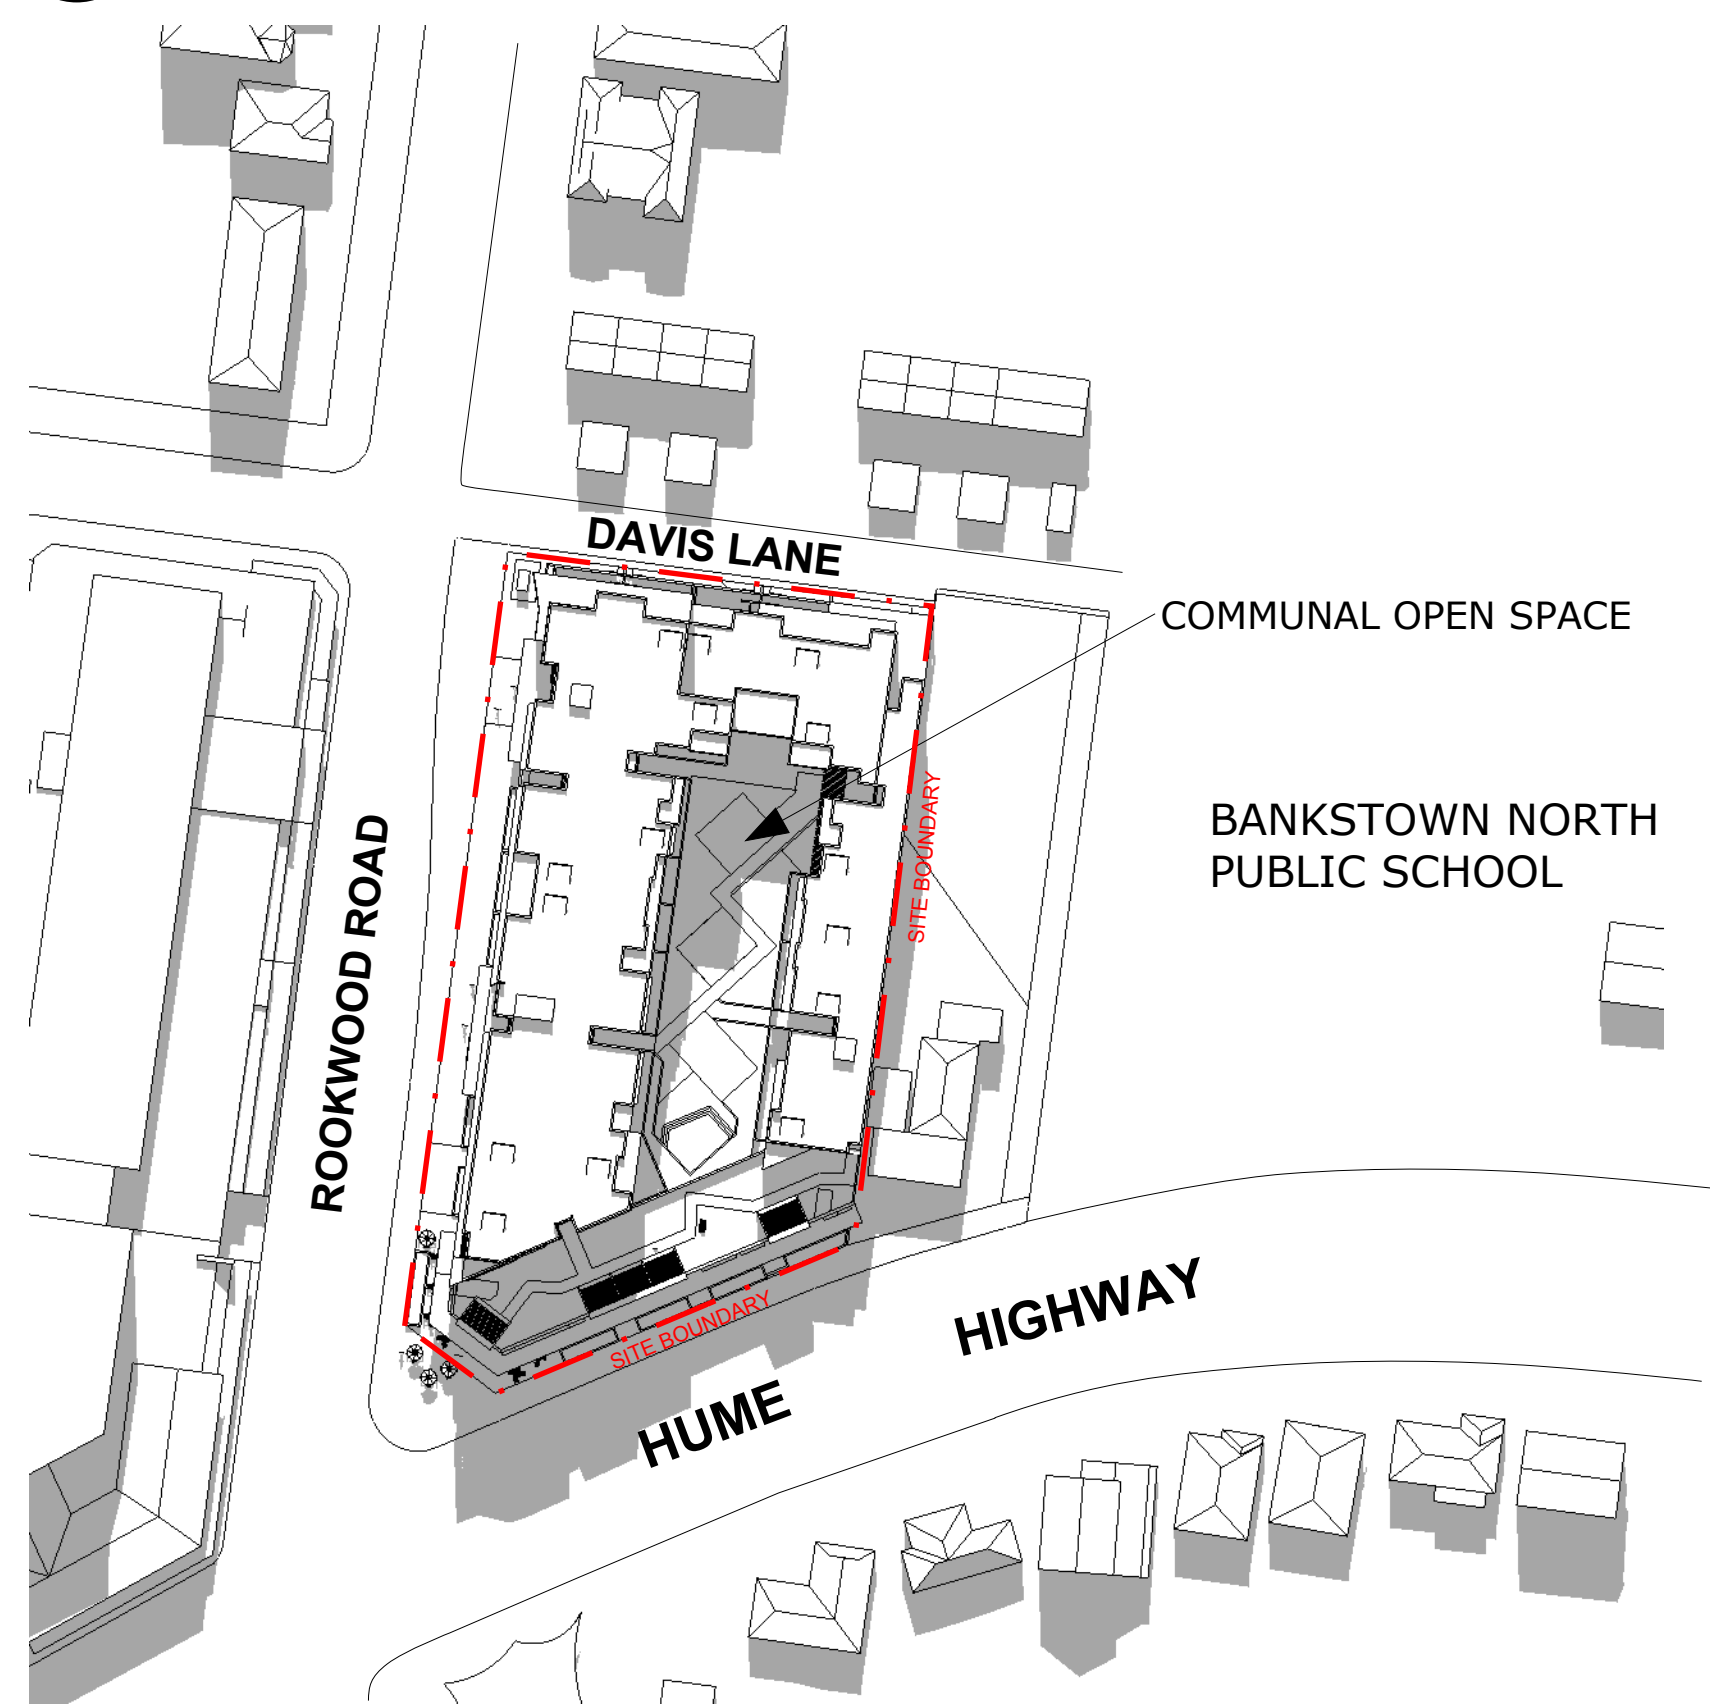

4 JUNE 21 - NOON

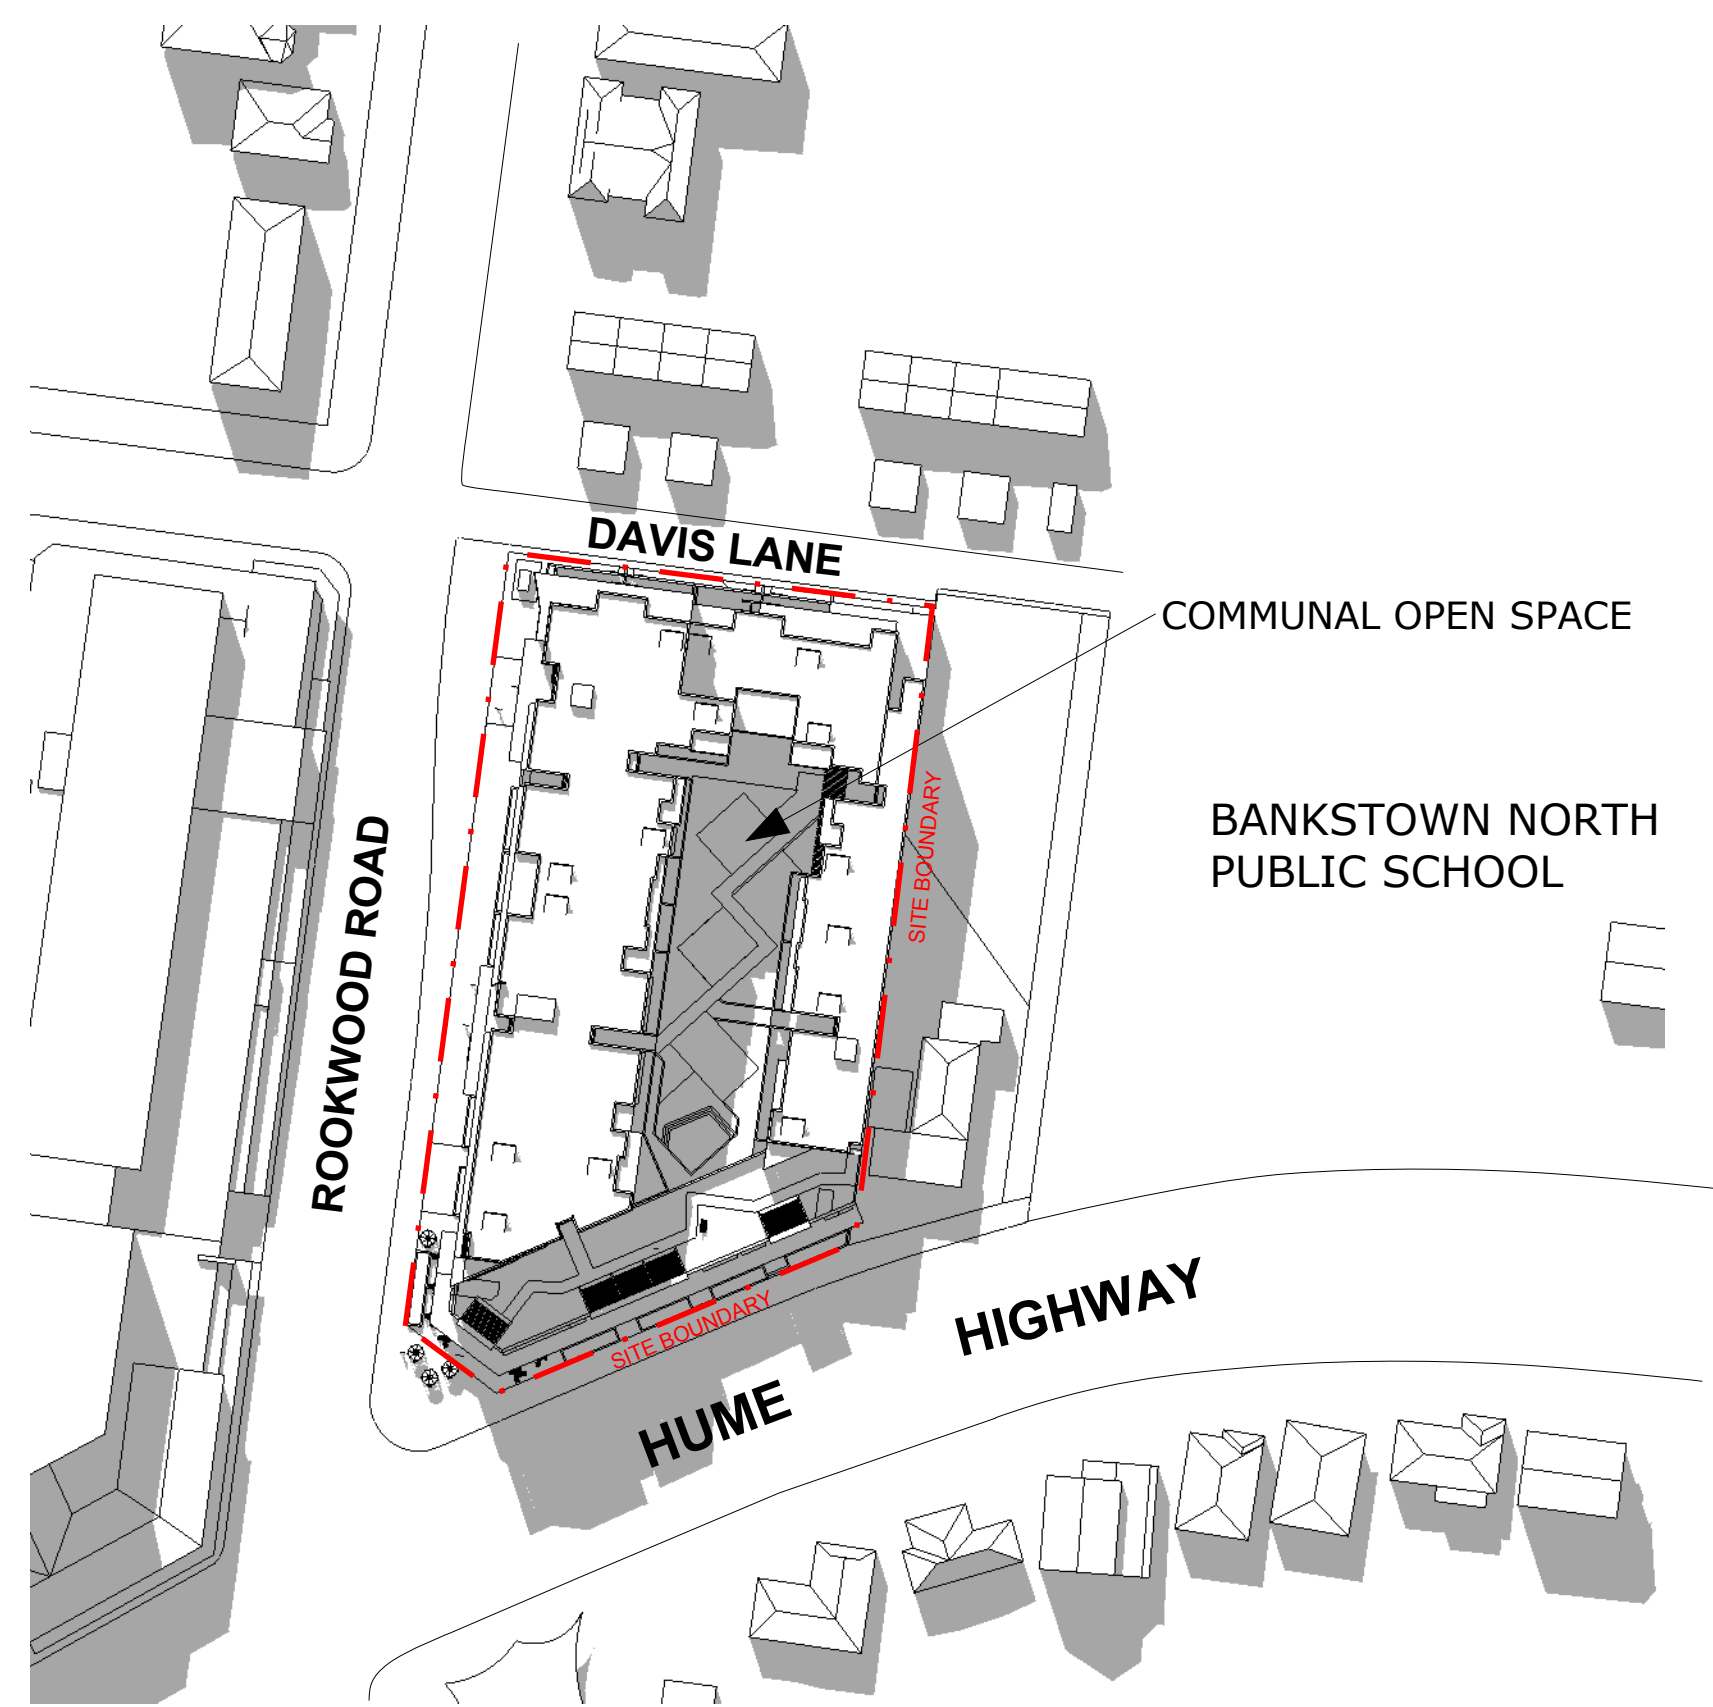

5 JUNE 21 - 1PM

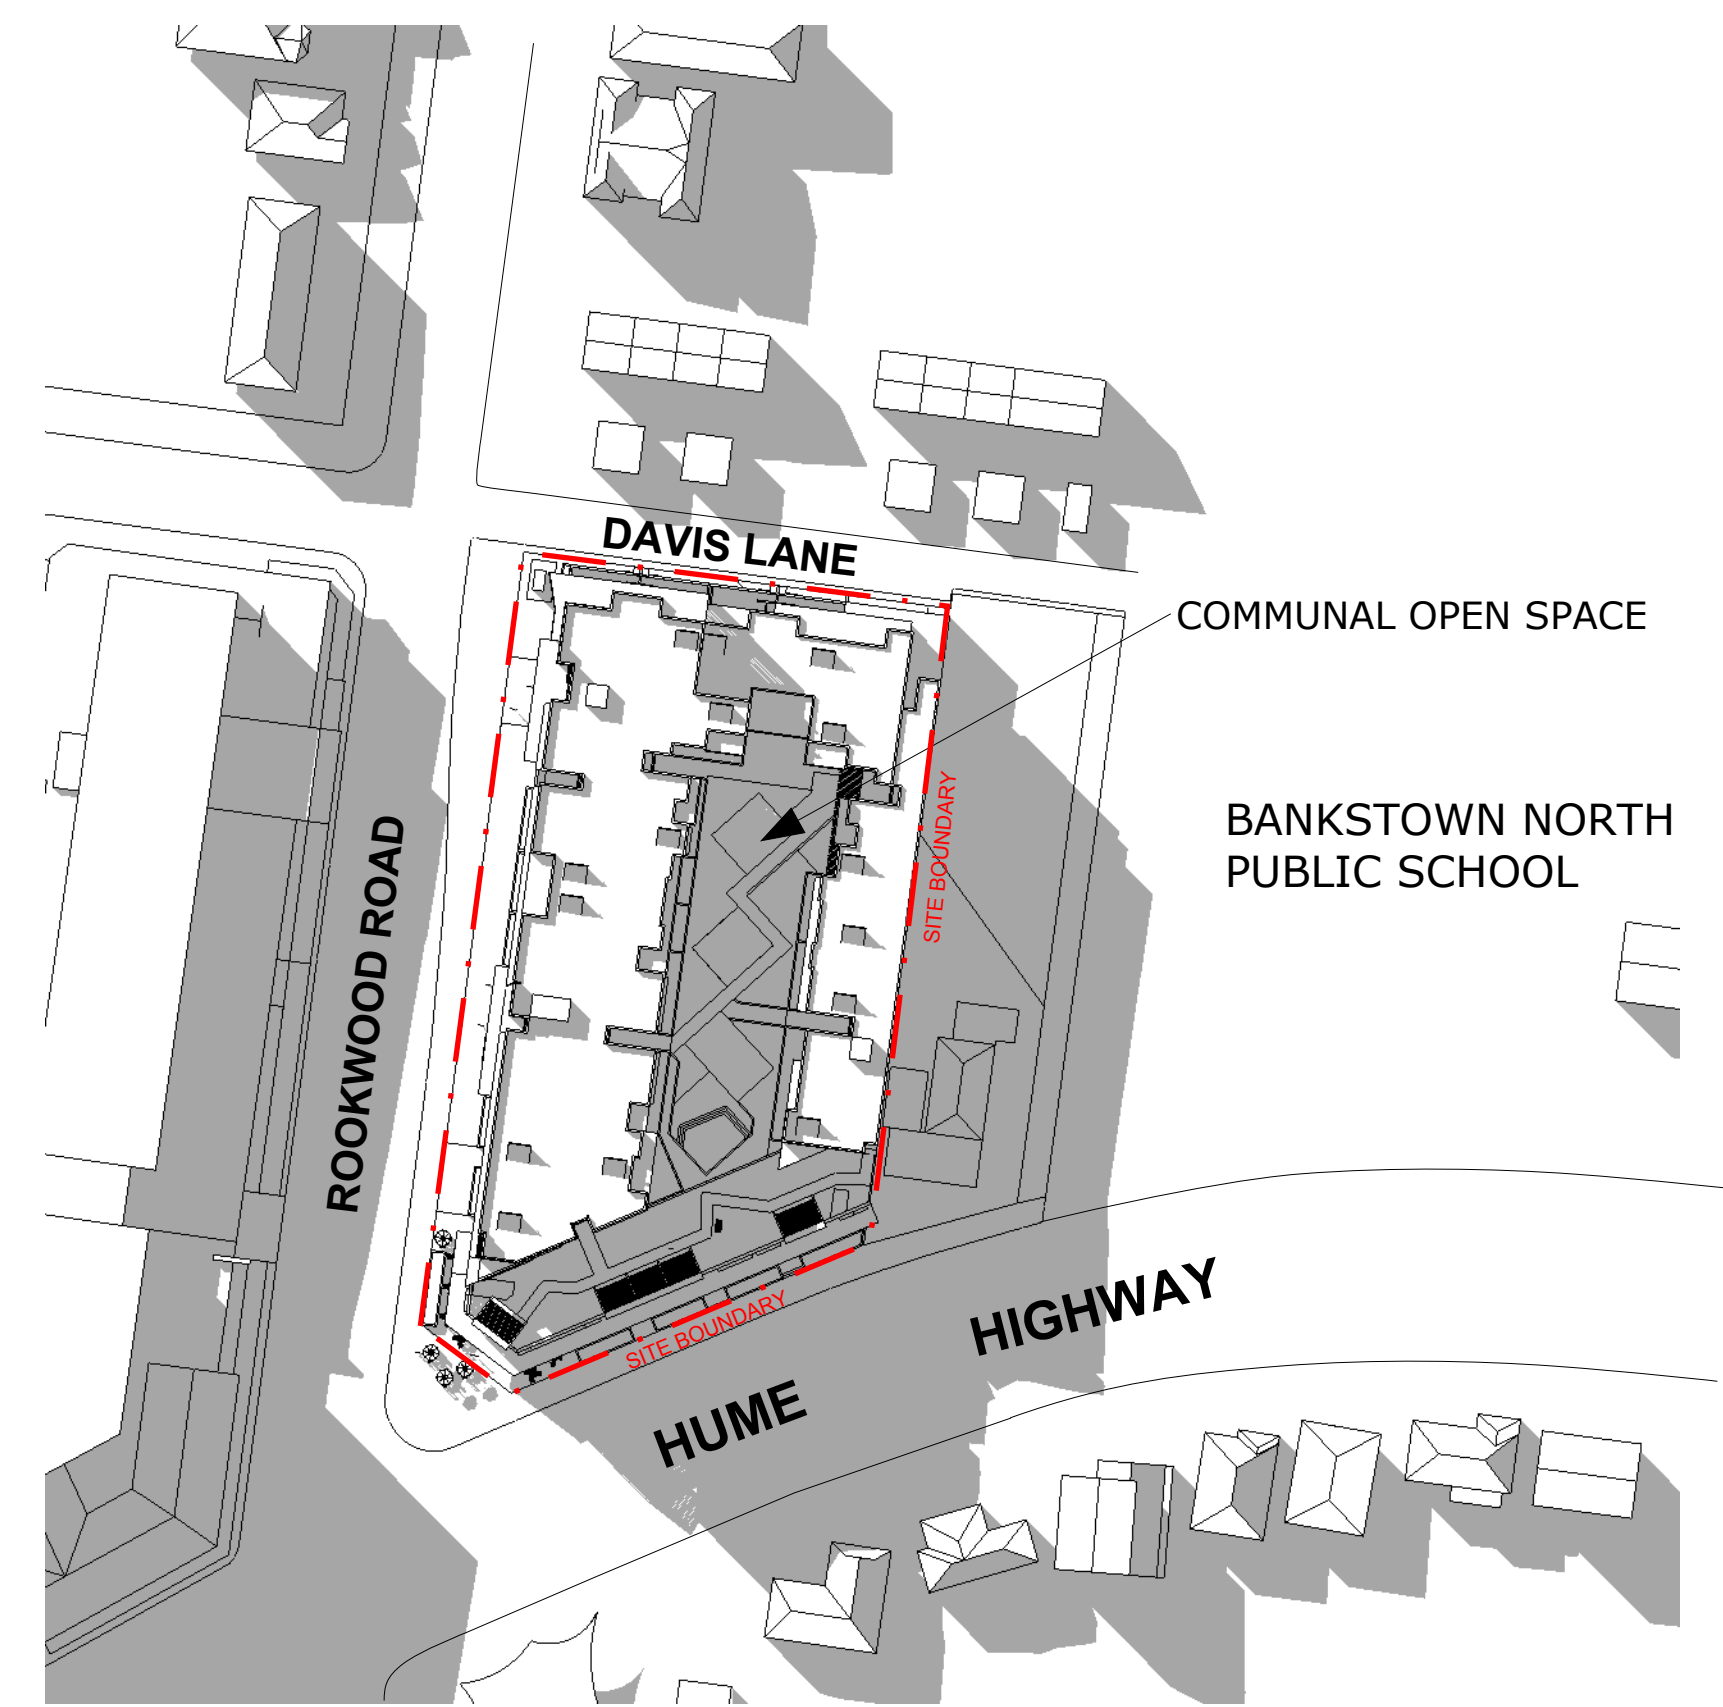

6 JUNE 21 - 3PM

# PROJECT ALEXANDER MIXED USE DEVELOPMENT 326 HUME HIGHWAY, BANKSTOWN, NSW 2200

## SHADOW DIAGRAM WINTER SOLSTICE - JUNE 21

ARCHITECT

a level 7 97 pacific highway  
north sydney nsw 2060  
m po box 726 north sydney nsw 2059  
p +61(0)2 9900 6000 f +61(0)2 9900 6001  
w www.krikistayler.com.au




## DA SUBMISSION

DATE 08 / 02 / 2016  
SCALE 1:2000 @ A3

PROJECT NO. DRAWING NO. ISSUE

1913 DA20 09

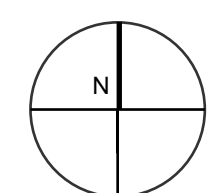

DO NOT SCALE DRAWINGS.  
VERIFY ALL DIMENSIONS ON SITE.  
REFER ANY DISCREPANCIES TO  
THE SUPERINTENDENT BEFORE  
PROCEEDING WITH THE WORK.

© krikis tayler architects Pty Ltd  
These drawings are subject to copyright and may not be  
copied, used or reproduced in any way without the express  
permission of krikis tayler architects Pty Ltd

100mm

BRITELY  
PROPERTY

PROPRIETOR  
L2, 210 Clarence Street  
Sydney NSW 2000

200mm

300mm ON ORIGINAL