



72m HEIGHT
LINE



BOUNDARY

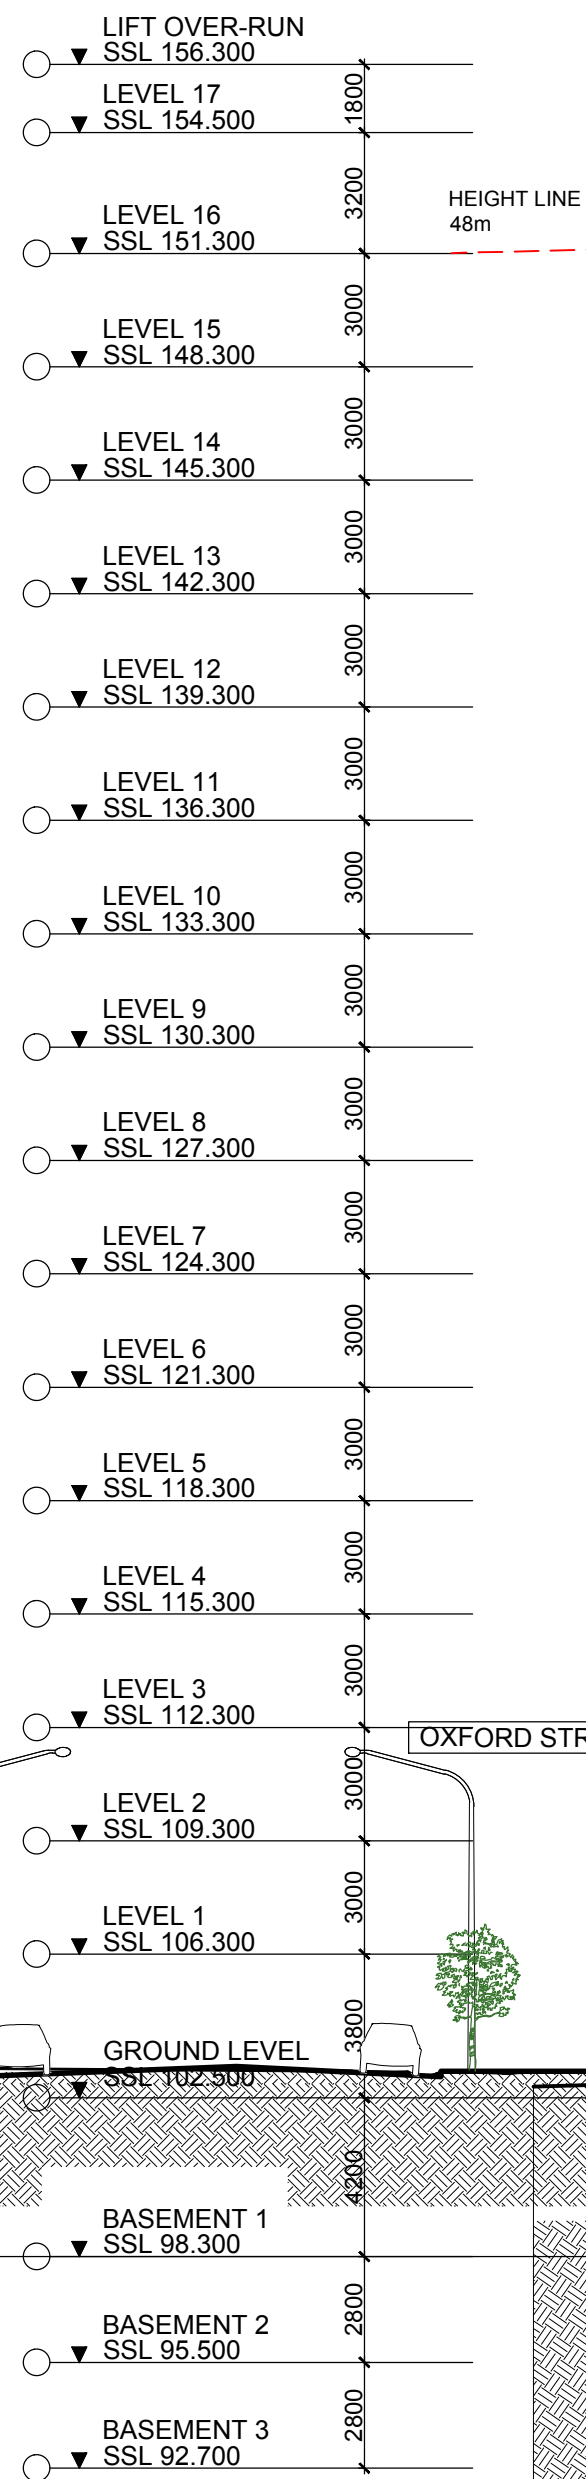

EXISTING
2 STOREY
RETAIL +
COMMERCIAL
BUILDING

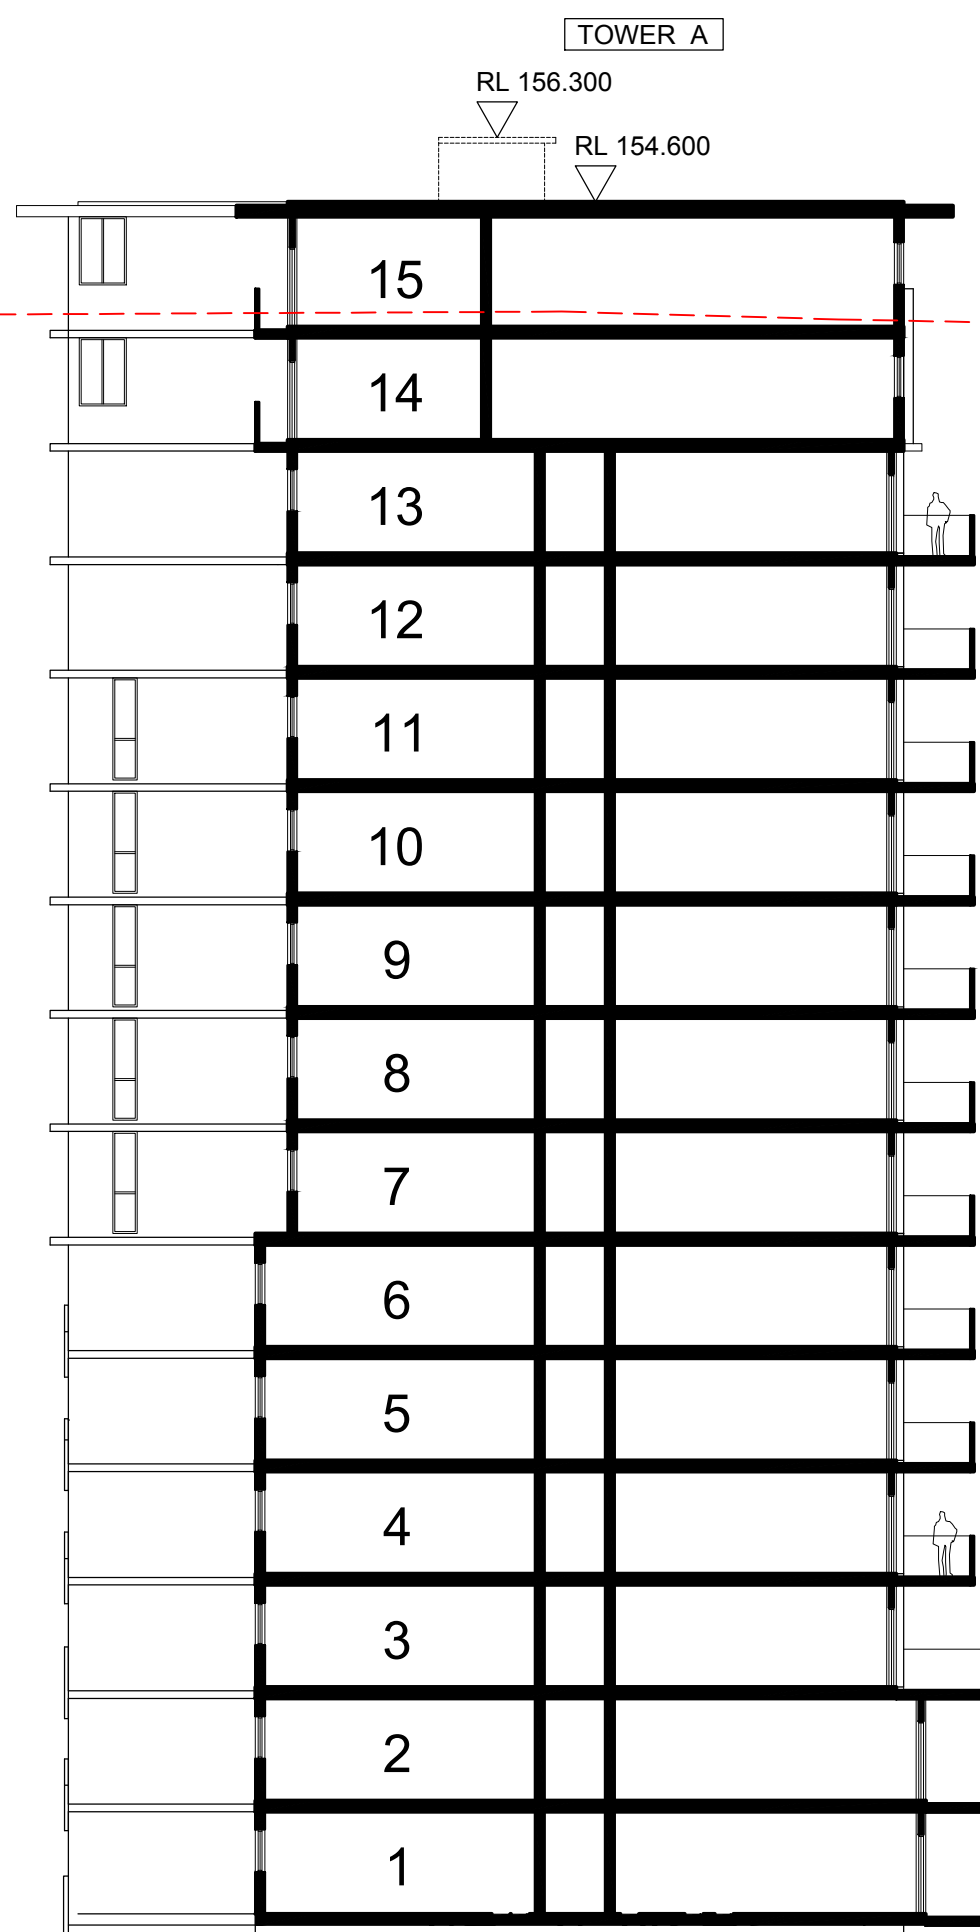

REFER TO LANDSCAPE

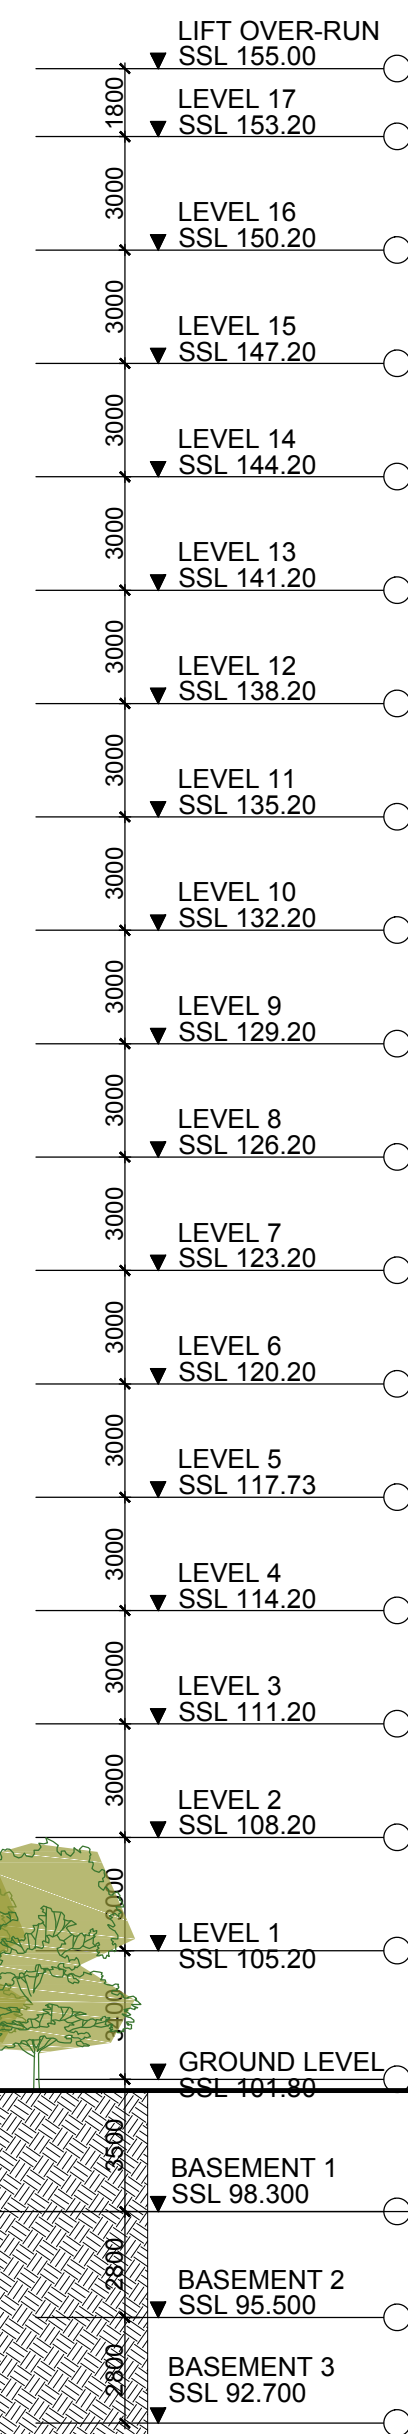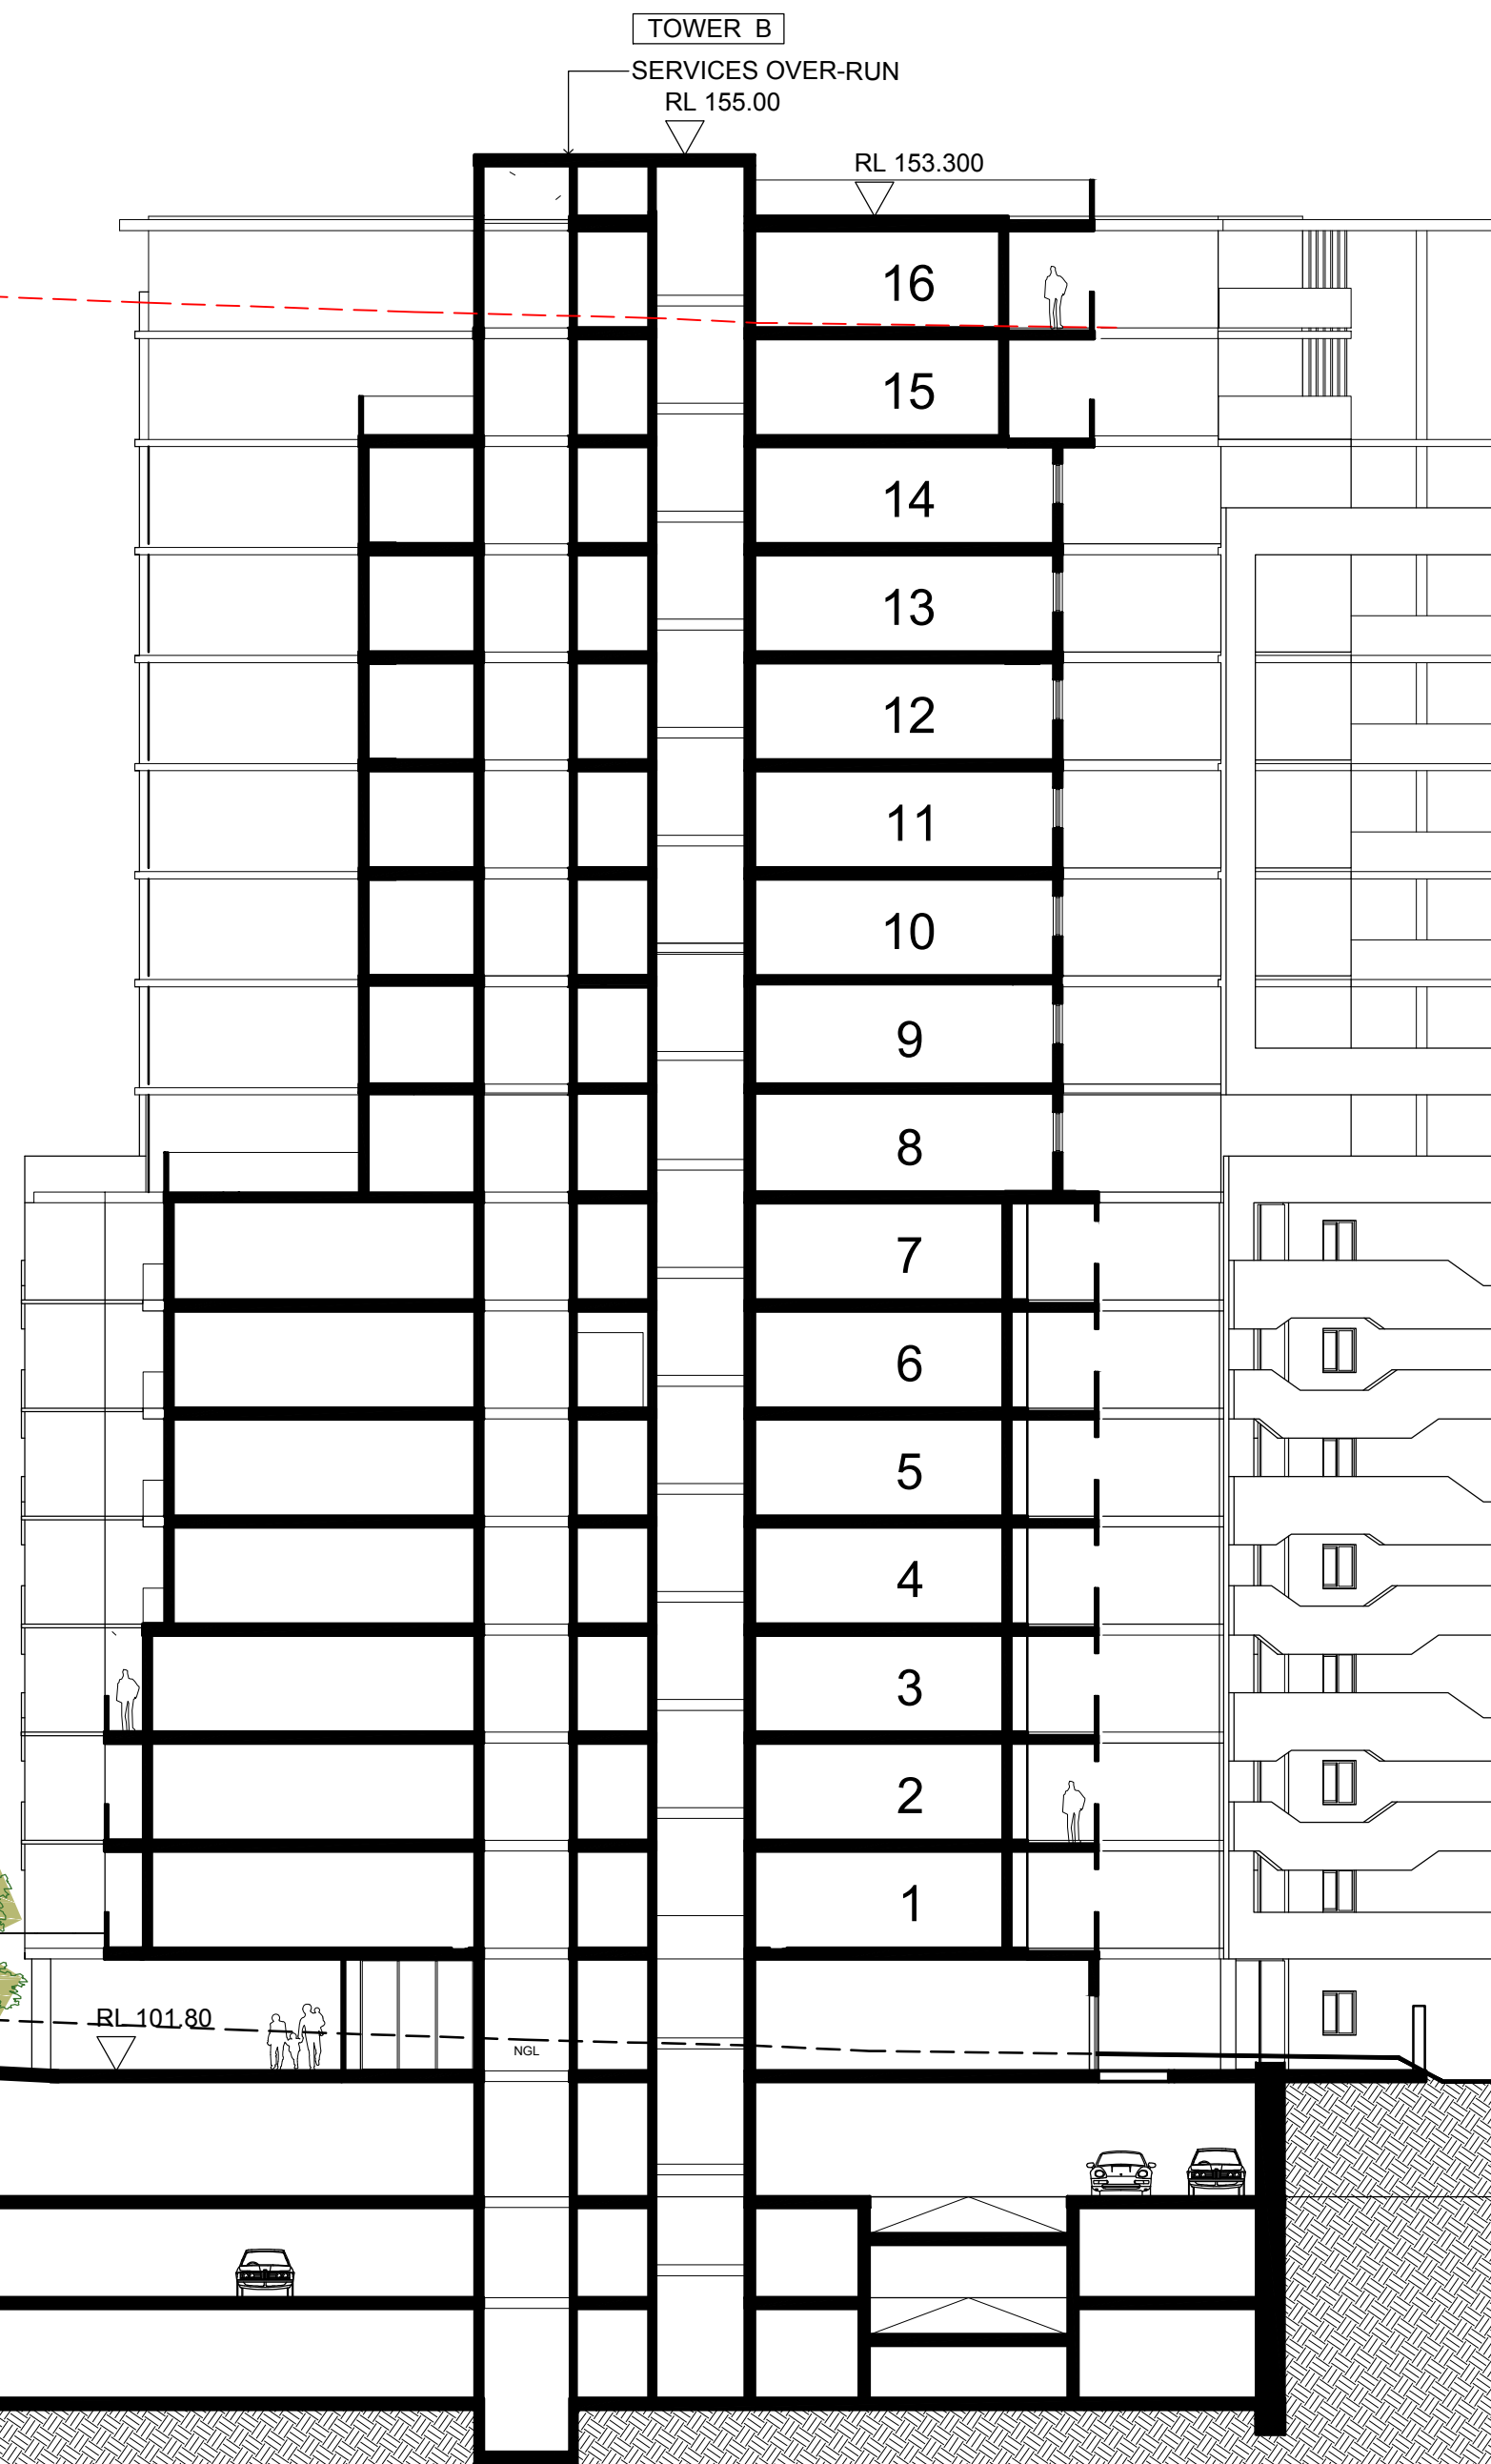

BOUNDARY

1

BUILDING SECTION


SCALE 1 : 200

IMPORTANT NOTES:
Do not scale from drawings. All dimensions shall be checked on site before commencement of work. All discrepancies shall be brought to the attention of the Architect. Larger scale drawings and written dimensions take precedence. This drawing is copyright and the property of the author, and must not be retained, copied or used without the express authority of MARCHESE PARTNERS INTERNATIONAL PTY. LTD.

REVISION	DATE	DESCRIPTION	BY
A	2015.10.22	DA SUBMISSION	EBC
B	2016.05.03	DA SUBMISSION	PL

marchesepartners

Marchese Partners International Pty Ltd
Level 1, 53 Walker Street, North Sydney, NSW 2060, Australia
P +61 2 9922 4375 F +61 2 9929 5786 E info@marchesepartners.com.au
www.marchesepartners.com.au
Sydney • Brisbane • Canberra • Melbourne • Adelaide • Perth
Kuala Lumpur • Auckland
ABN 20 098 552 151

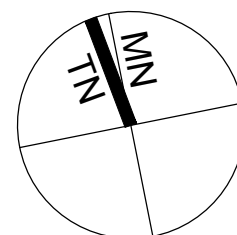


CLIENT
GROCON


PROJECT
PROPOSED RESIDENTIAL APARTMENTS
30-42 OXFORD STREET
EPPING NSW 2121

DRAWING TITLE
BUILDING SECTION


SCALE	DATE	DRAWN	CHECKED
1:200 @ A1 1:400 @ A3	03/05/2016	PL/SS	EBC
JOB	DRAWING	REVISION	
15049	DA-3.01	B	

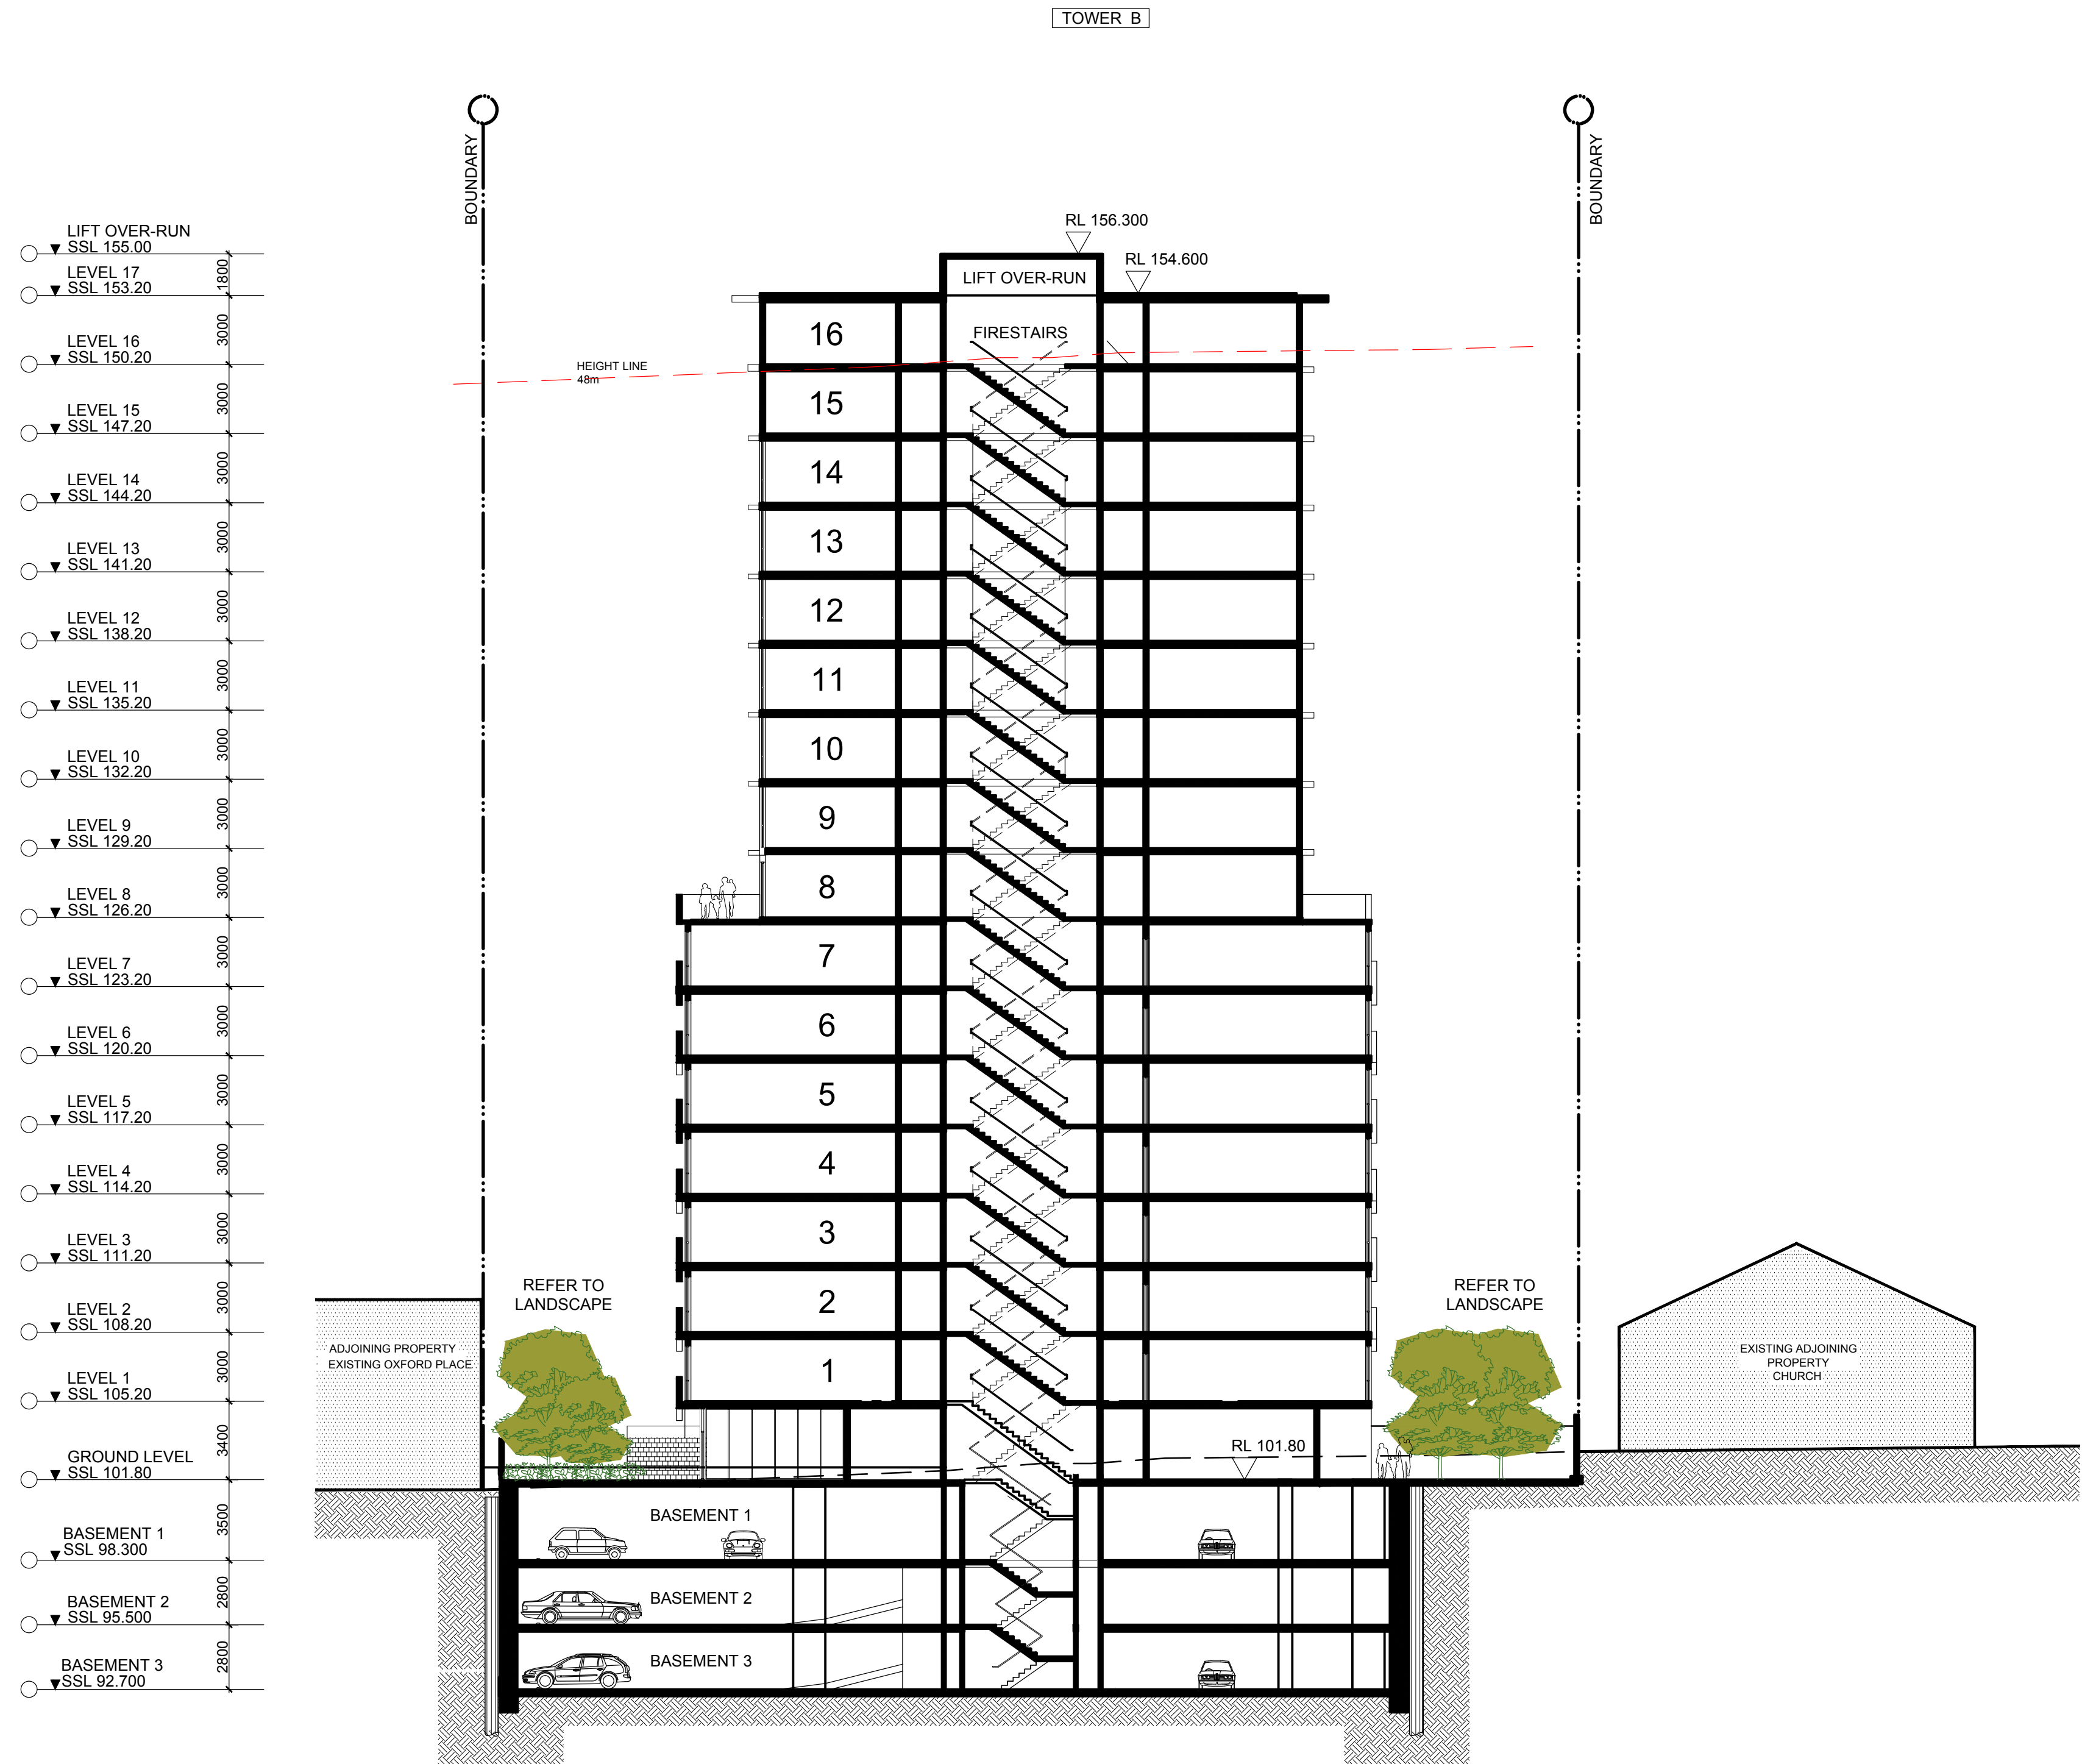


1
-
BUILDING SECTION
SCALE 1 : 200

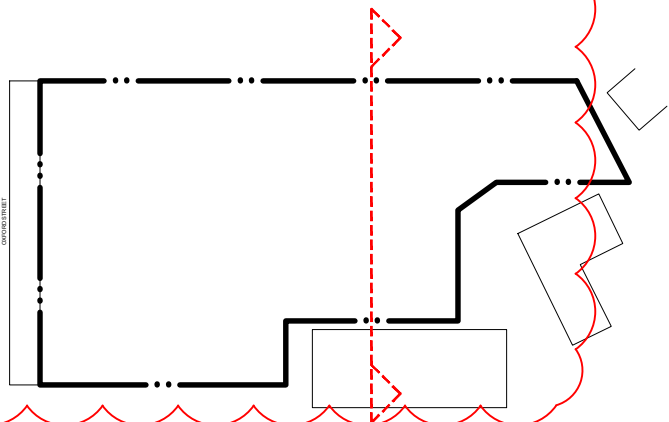

IMPORTANT NOTES: Do not scale from drawings. All dimensions shall be checked on site before commencement of work. All discrepancies shall be brought to the attention of the Architect. Larger scale drawings and written dimensions take precedence. This drawing is copyright and the property of the author, and must not be retained, copied or used without the express authority of MARCHESE PARTNERS INTERNATIONAL PTY. LTD.	REVISION	DATE	DESCRIPTION	BY
	A	2015.10.22	DA SUBMISSION	EBC
	B	2016.05.03	DA SUBMISSION	PL
marchesepartners Marchese Partners International Pty Ltd Level 1, 53 Walker Street, North Sydney, NSW 2060, Australia P +61 2 9922 4375 F +61 2 9929 5786 E info@marchesepartners.com.au www.marchesepartners.com.au Sydney • Brisbane • Canberra • Melbourne • Adelaide • Perth Kuala Lumpur • Auckland ABN 20 098 552 151 01234510				
CLIENT GROCON PROJECT PROPOSED RESIDENTIAL APARTMENTS 30-42 OXFORD STREET EPPING NSW 2121				
DRAWING TITLE BUILDING SECTION SCALE 1:200 @ A1 1:400 @ A3 DATE 03/05/2016 DRAWN PL/SS CHECKED EB JOB 15049 DRAWING DA-3.02 REVISION B				

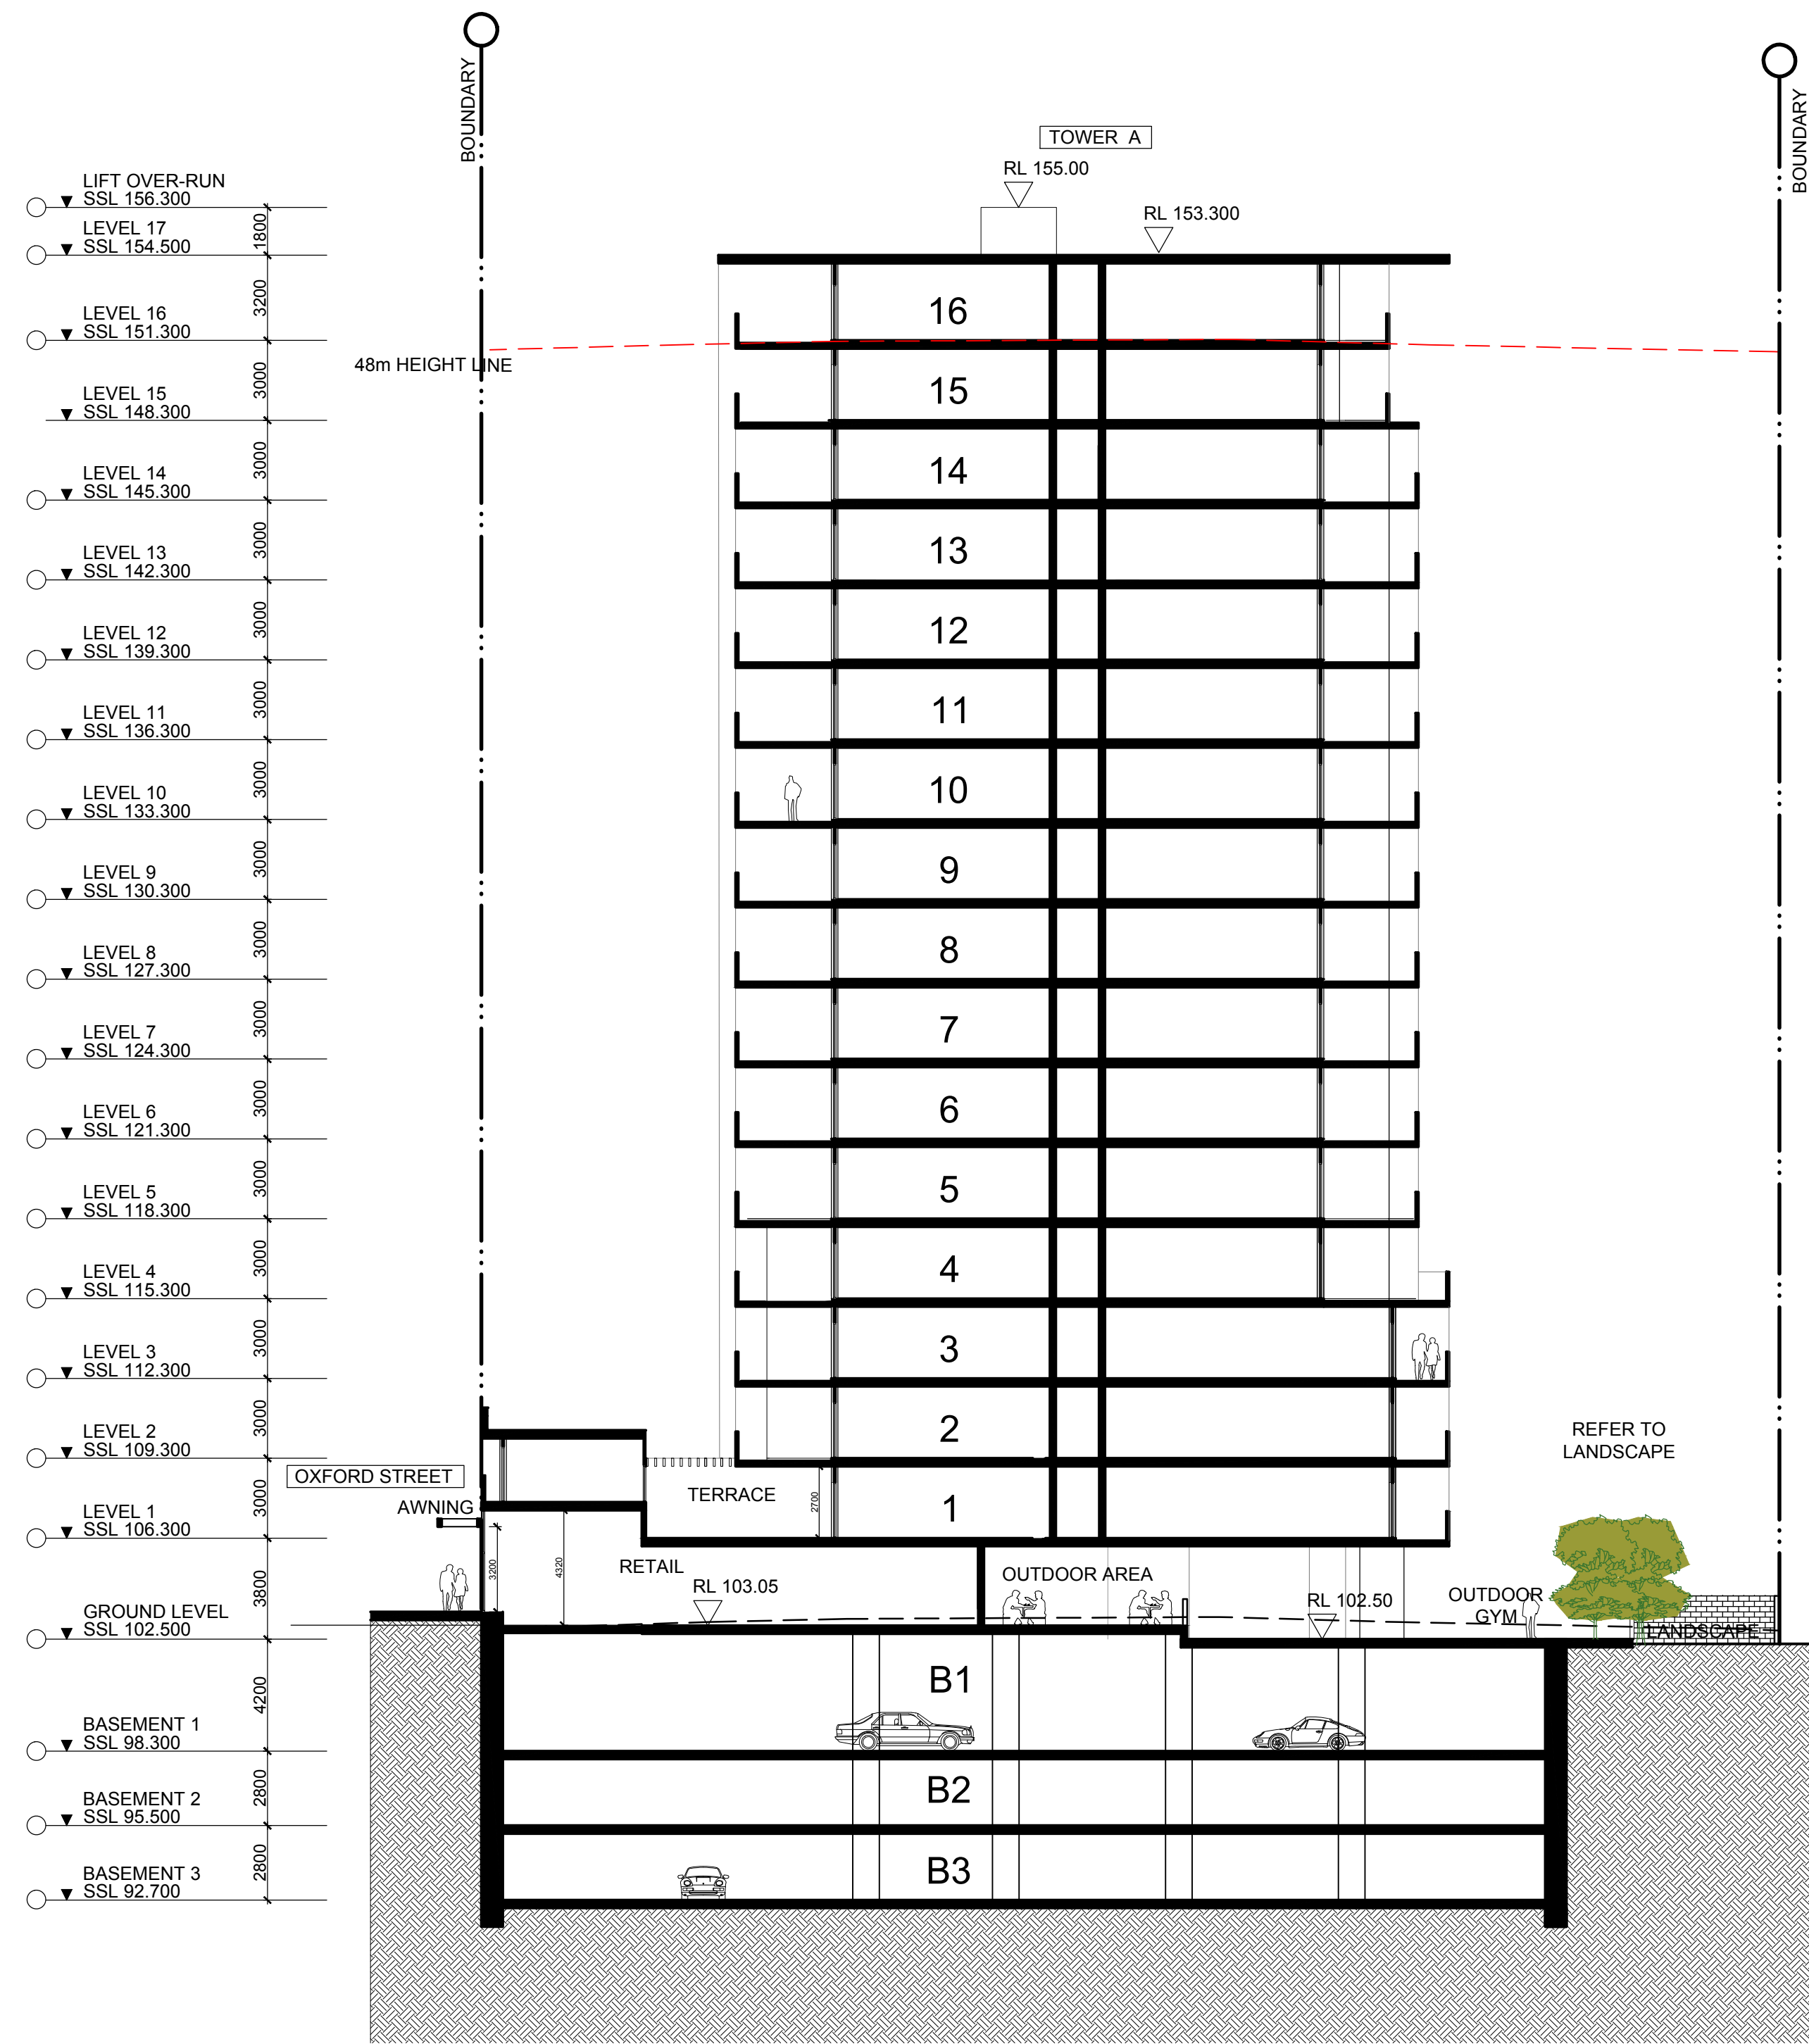

1 BUILDING SECTION
SCALE 1 : 200

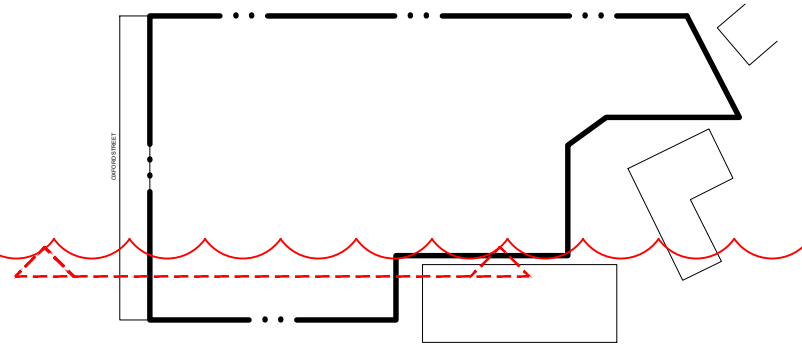

IMPORTANT NOTES: Do not scale from drawings. All dimensions shall be checked on site before commencement of work. All discrepancies shall be brought to the attention of the Architect. Larger scale drawings and written dimensions take precedence. This drawing is copyright and the property of the author, and must not be retained, copied or used without the express authority of MARCHESE PARTNERS INTERNATIONAL PTY. LTD.	REVISION	DATE	DESCRIPTION	BY																		
	A	2015.10.22	DA SUBMISSION	EBC																		
	B	2016.05.03	DA SUBMISSION	PL																		
marchesepartners Marchese Partners International Pty Ltd Level 1, 53 Walker Street, North Sydney, NSW 2060, Australia P +61 2 9922 4375 F +61 2 9929 5786 E info@marchesepartners.com.au www.marchesepartners.com.au Sydney · Brisbane · Canberra · Melbourne · Adelaide · Perth Kuala Lumpur · Auckland ABN 20 098 552 151					01234510					CLIENT GROCON					DRAWING TITLE BUILDING SECTION							
										PROJECT PROPOSED RESIDENTIAL APARTMENTS 30-42 OXFORD STREET EPPING NSW 2121					SCALE 1:200 @ A1 1:400 @ A3		DATE 03/05/2016		DRAWN PL/SS		CHECKED EB	
										JOB 15049					DRAWING DA-3.03		REVISION B					