




1 SECTION A-A
SCALE 1:100
SECTION-ELEVATION.

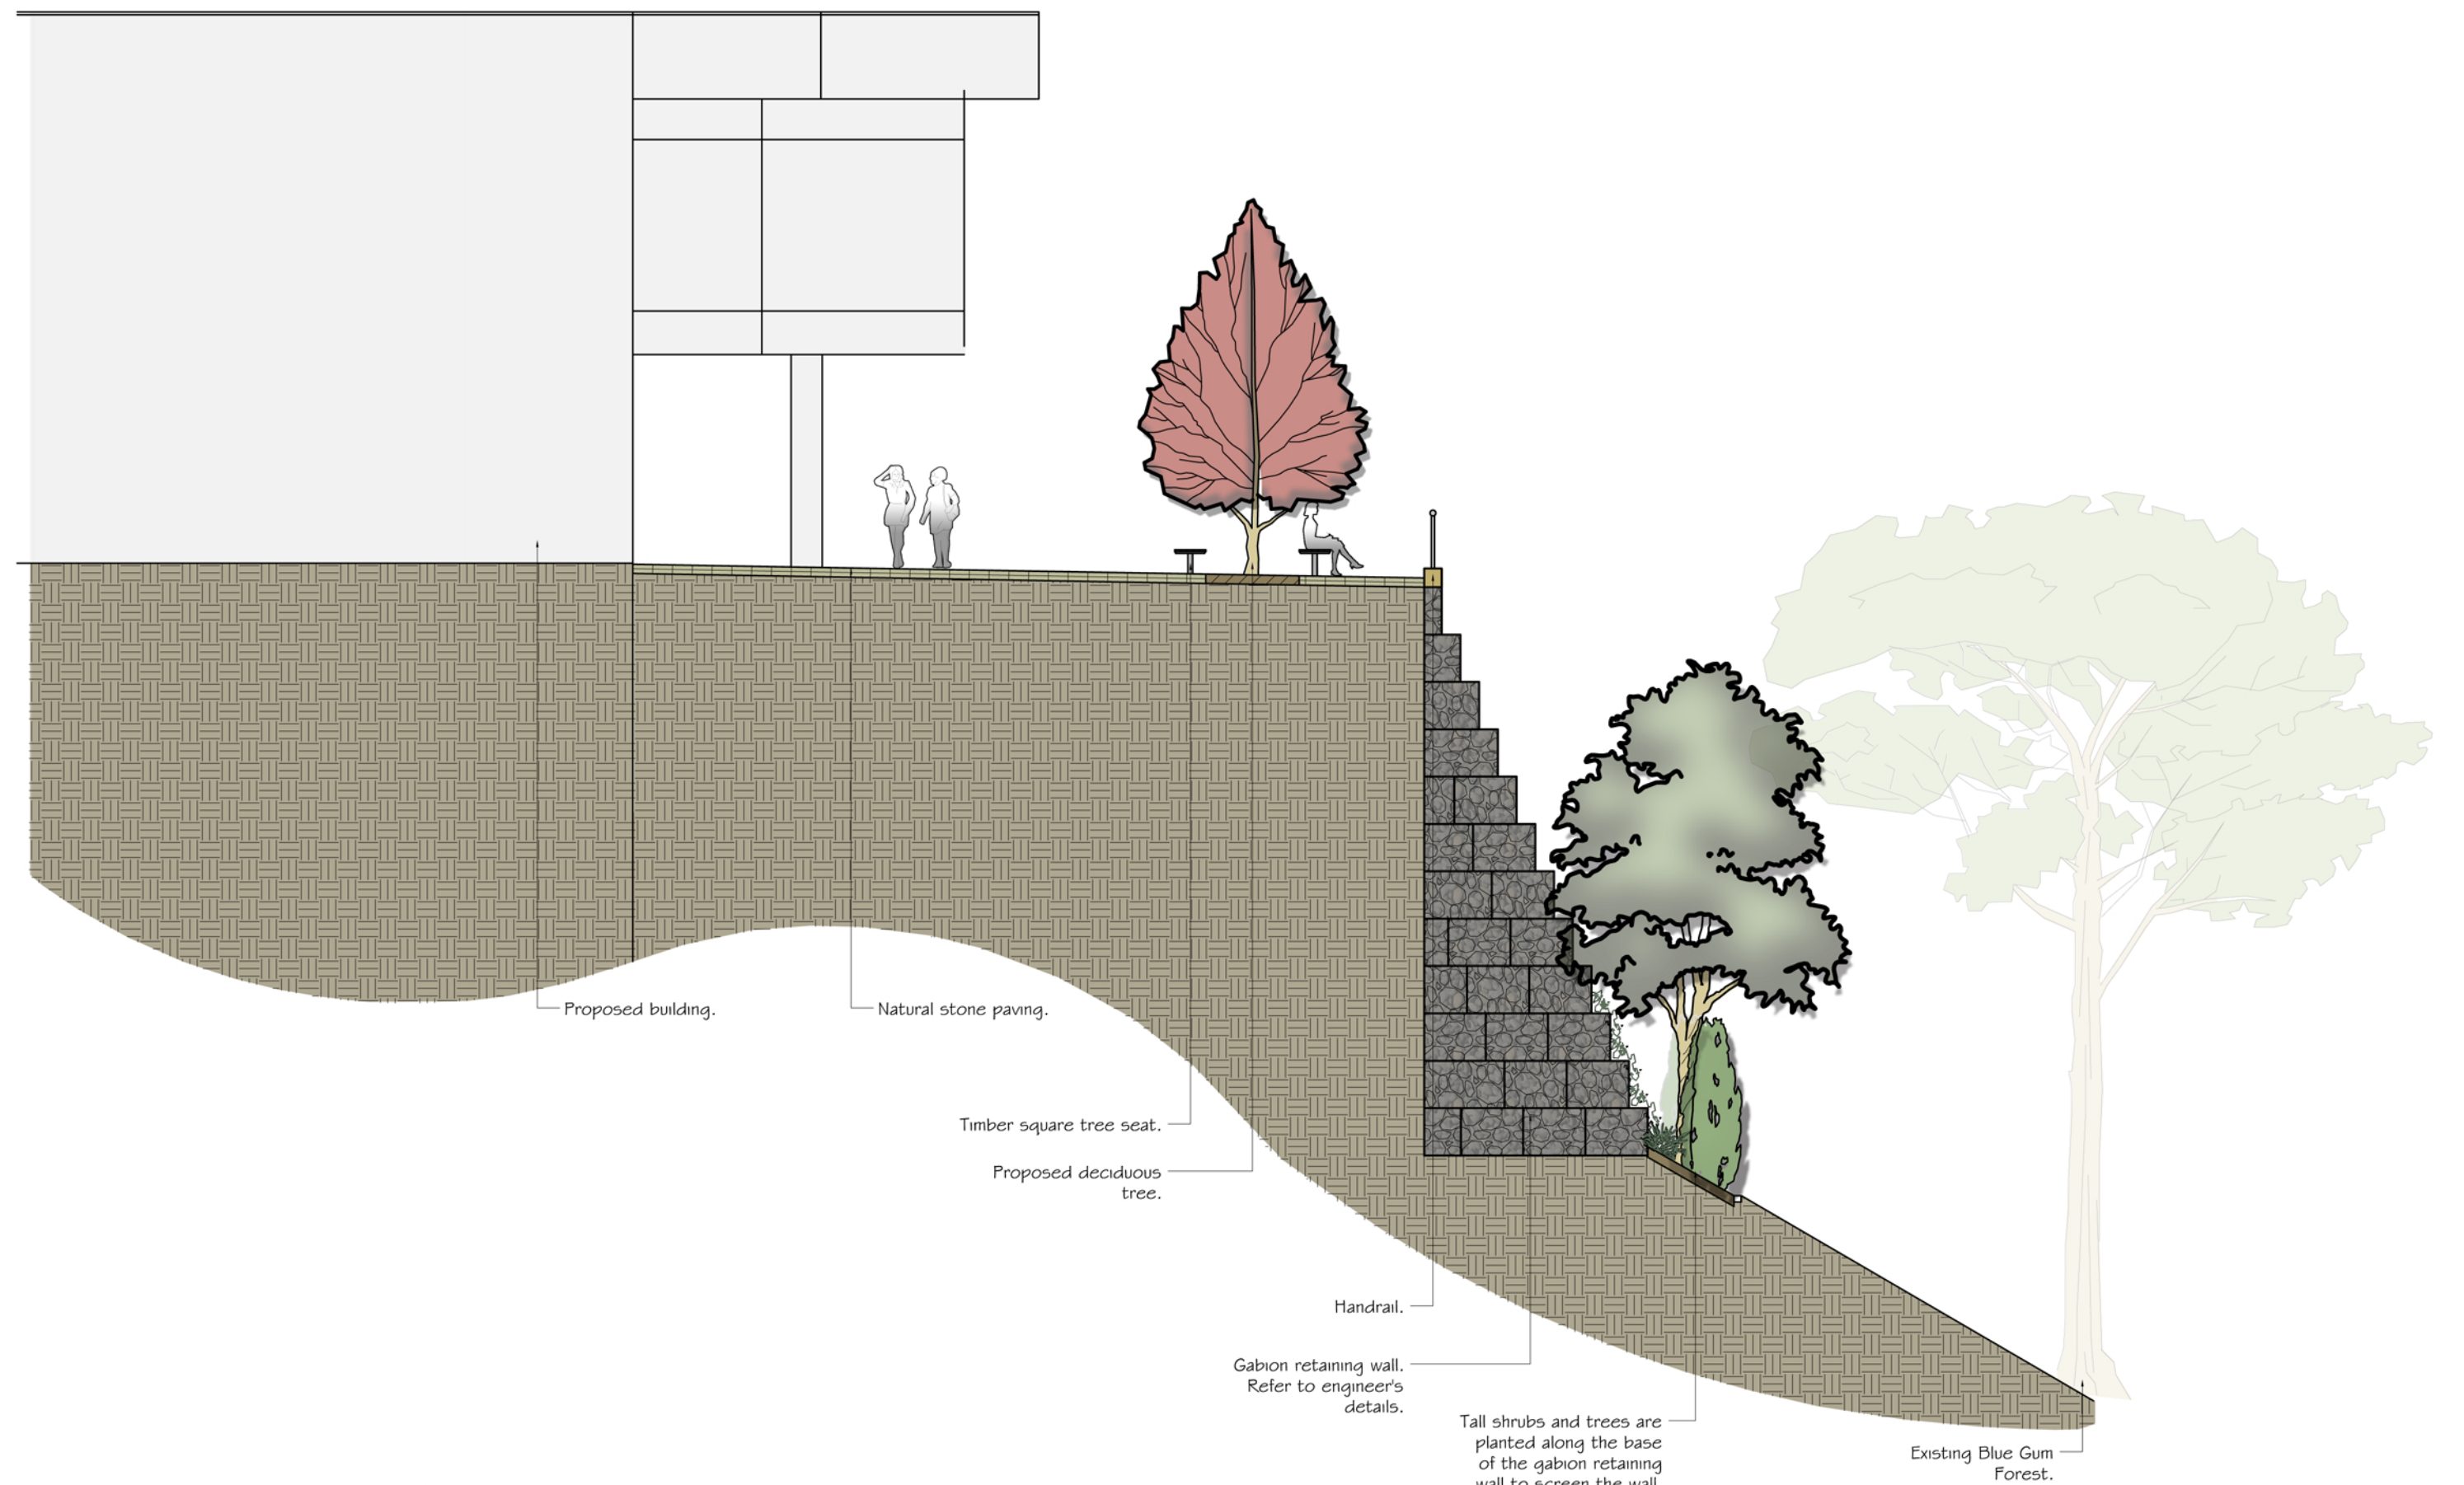

2 SECTION B-B
SCALE 1:100
SECTION-ELEVATION.

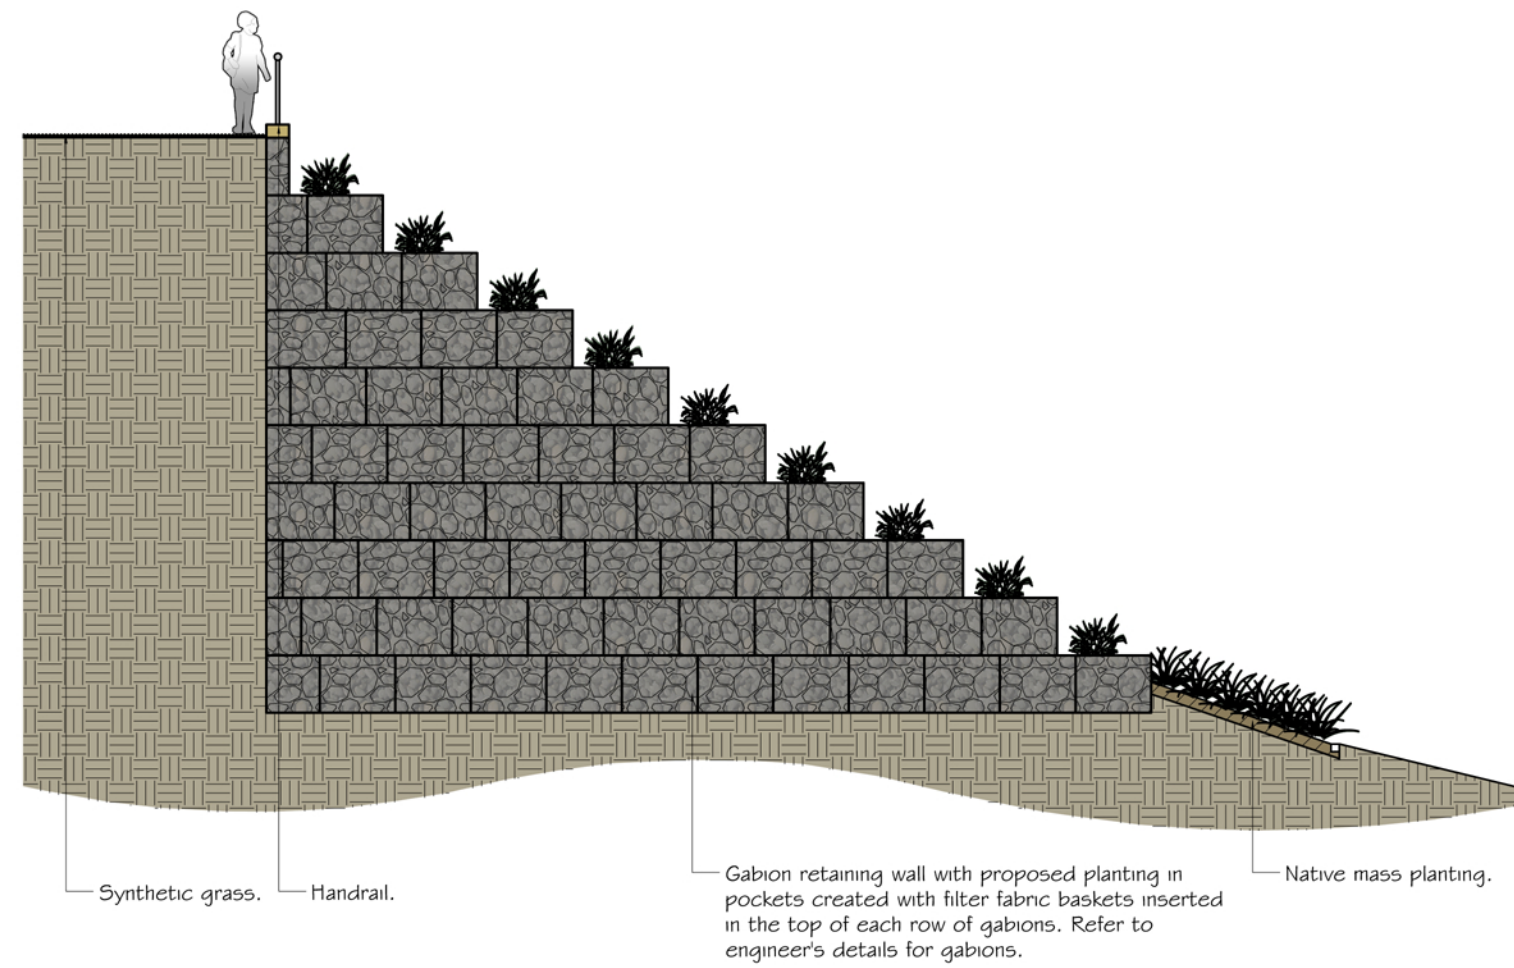

3 SECTION C-C
SCALE 1:100
SECTION-ELEVATION.

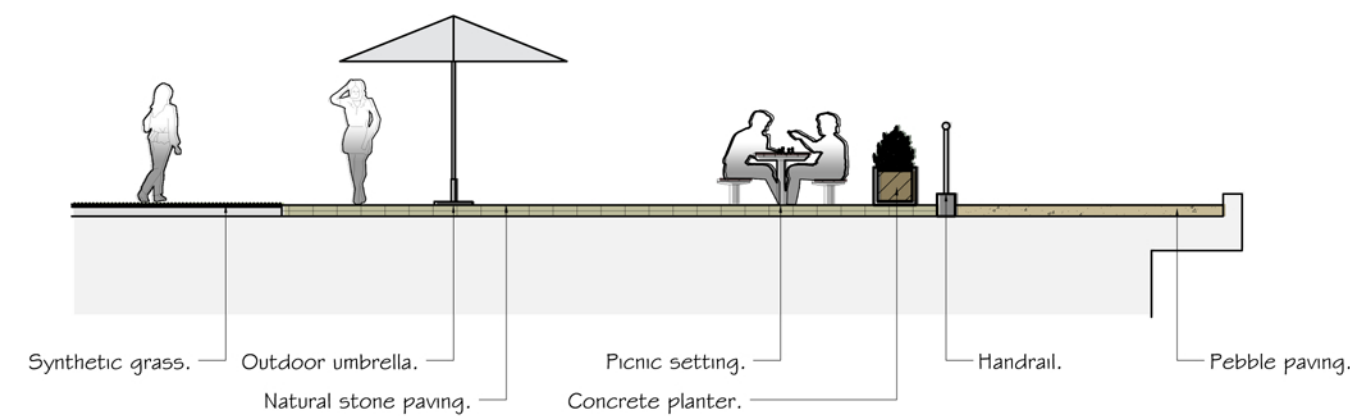

4 SECTION D-D
SCALE 1:100
SECTION-ELEVATION.

Verify all dimensions on site before commencing construction or ordering materials. Verify the dimensions of all manufactured products before installation. Use figured dimensions in preference to scaled dimensions. Report any discrepancies to the Landscape Architect for a decision before work commences.

NOTES

This plan is to be read in conjunction with all documentation prepared by **Paynter Dixon Constructions Pty Ltd.**



office. 16/303 pacific highway
lindfield nsw 2070
postal. 25 bent street
lindfield nsw 2070
ph 9416 4290 fax 9416 4735
A.C.N 097 328 580
email ijla@netspace.net.au

project
Mount St. Benedict College
449C Pennant Hills Road, Pennant Hills

drawing
Sections

client
Mount St. Benedict College

date December 2015 **scale** As shown

drawn by CT **no. in set** THREE/FOUR

project no.	dwg no.	revision
91.15	342	B