

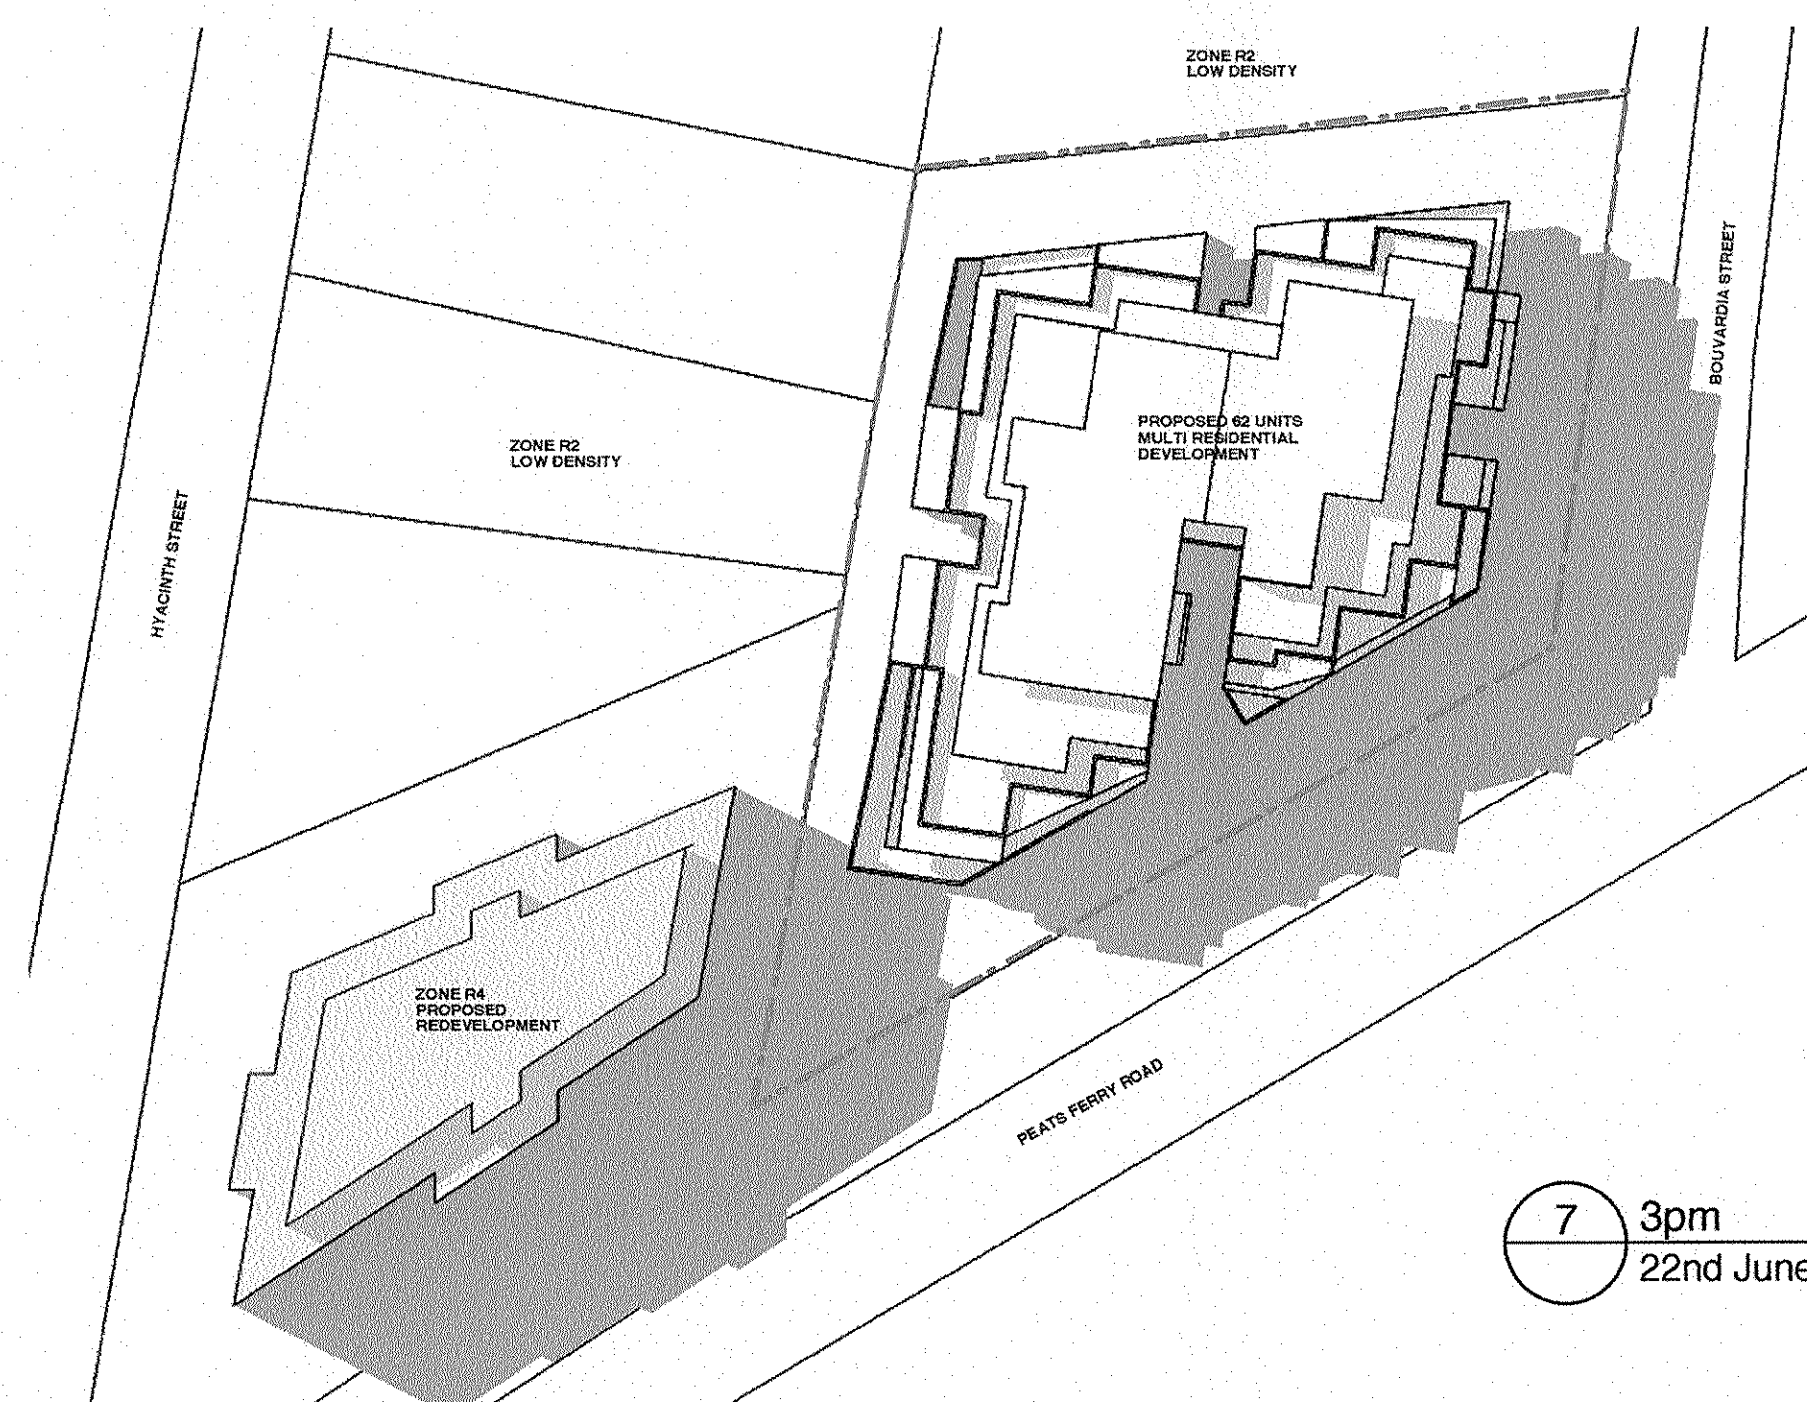
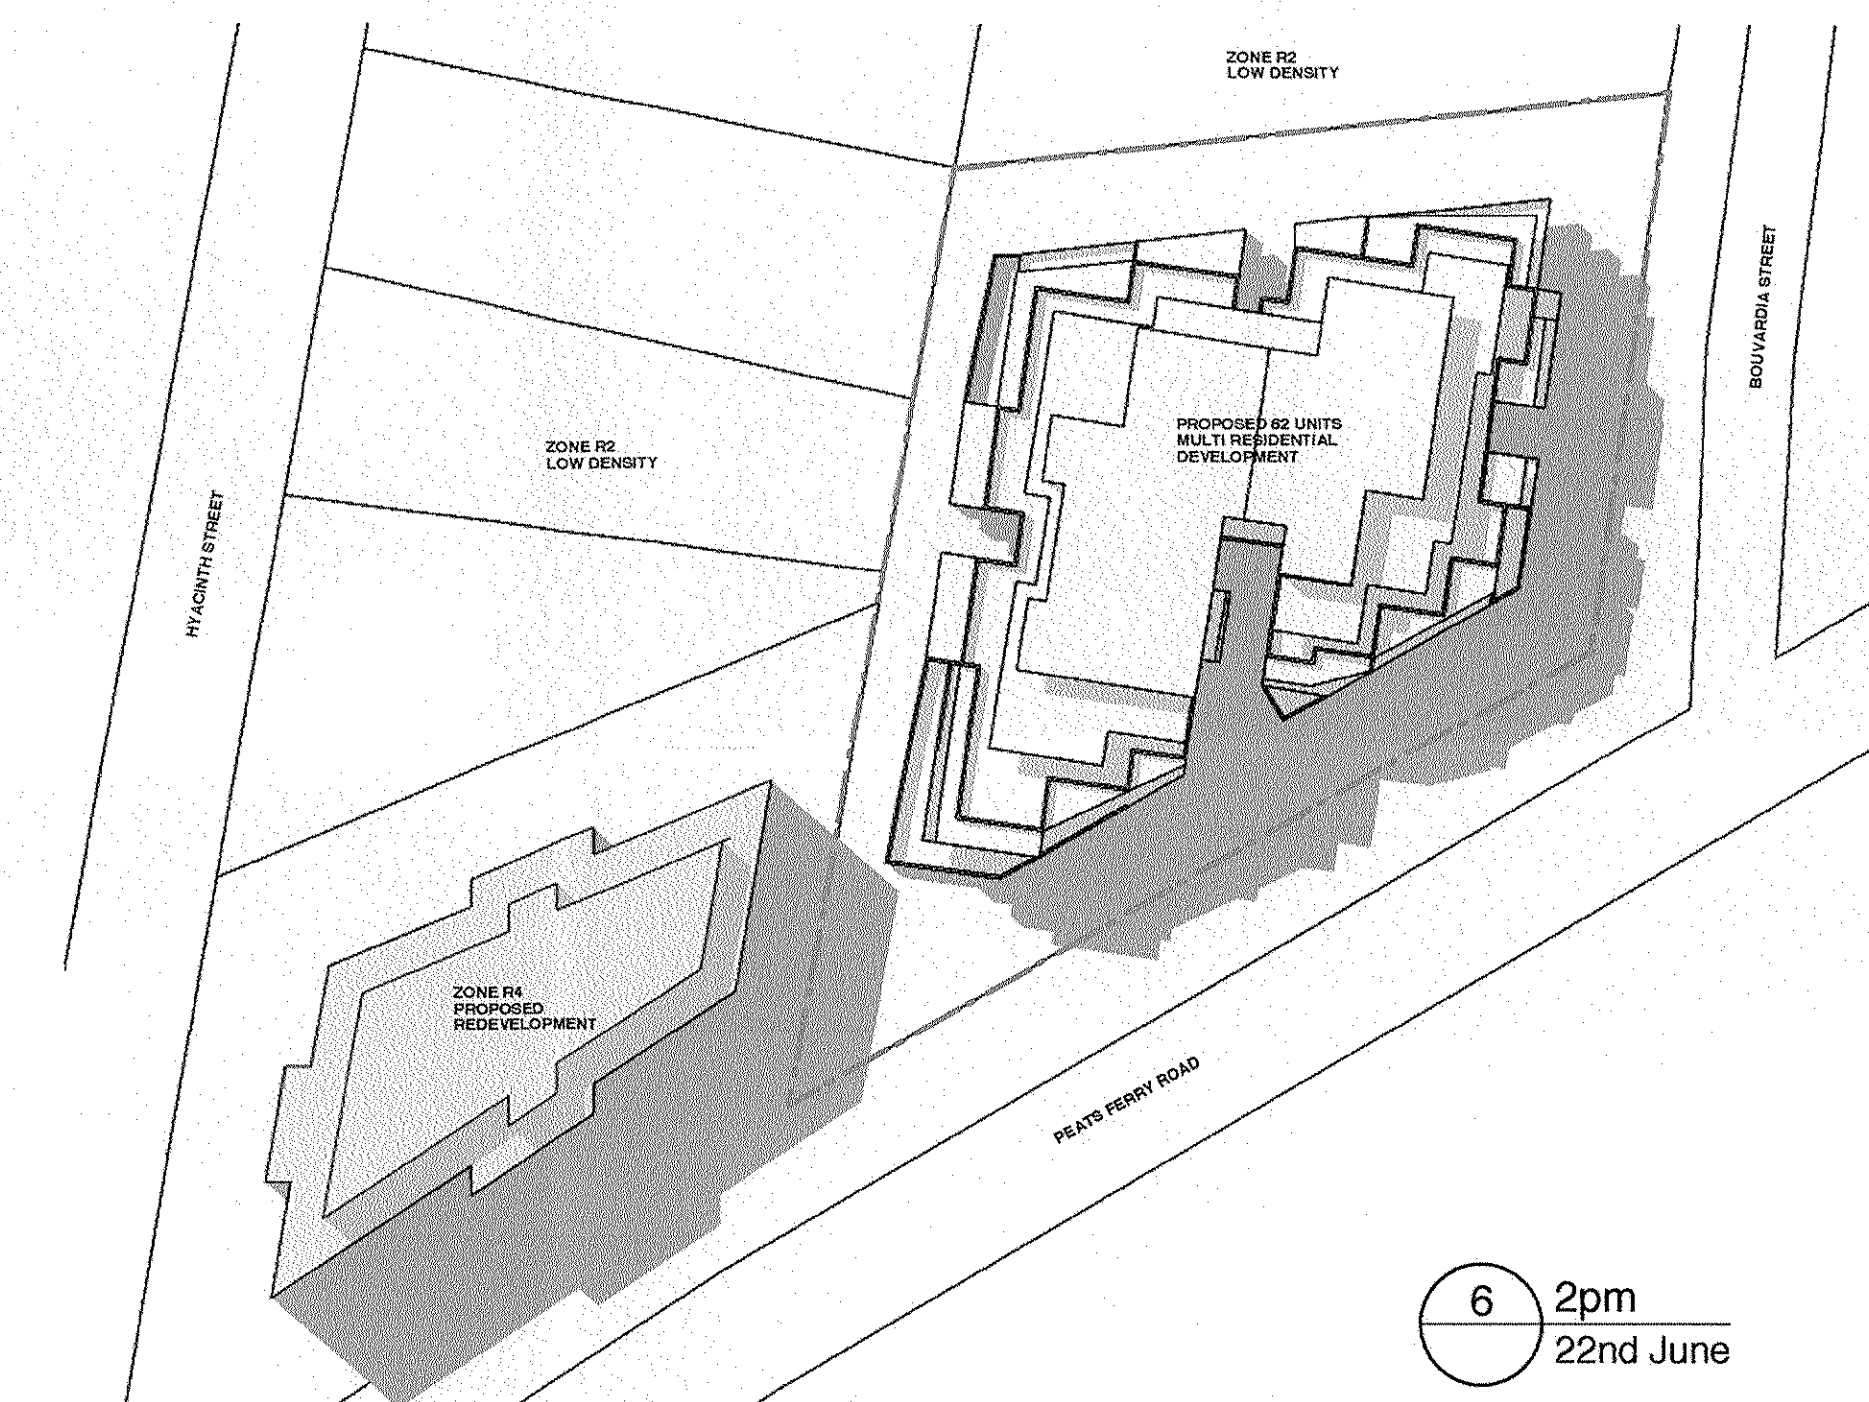
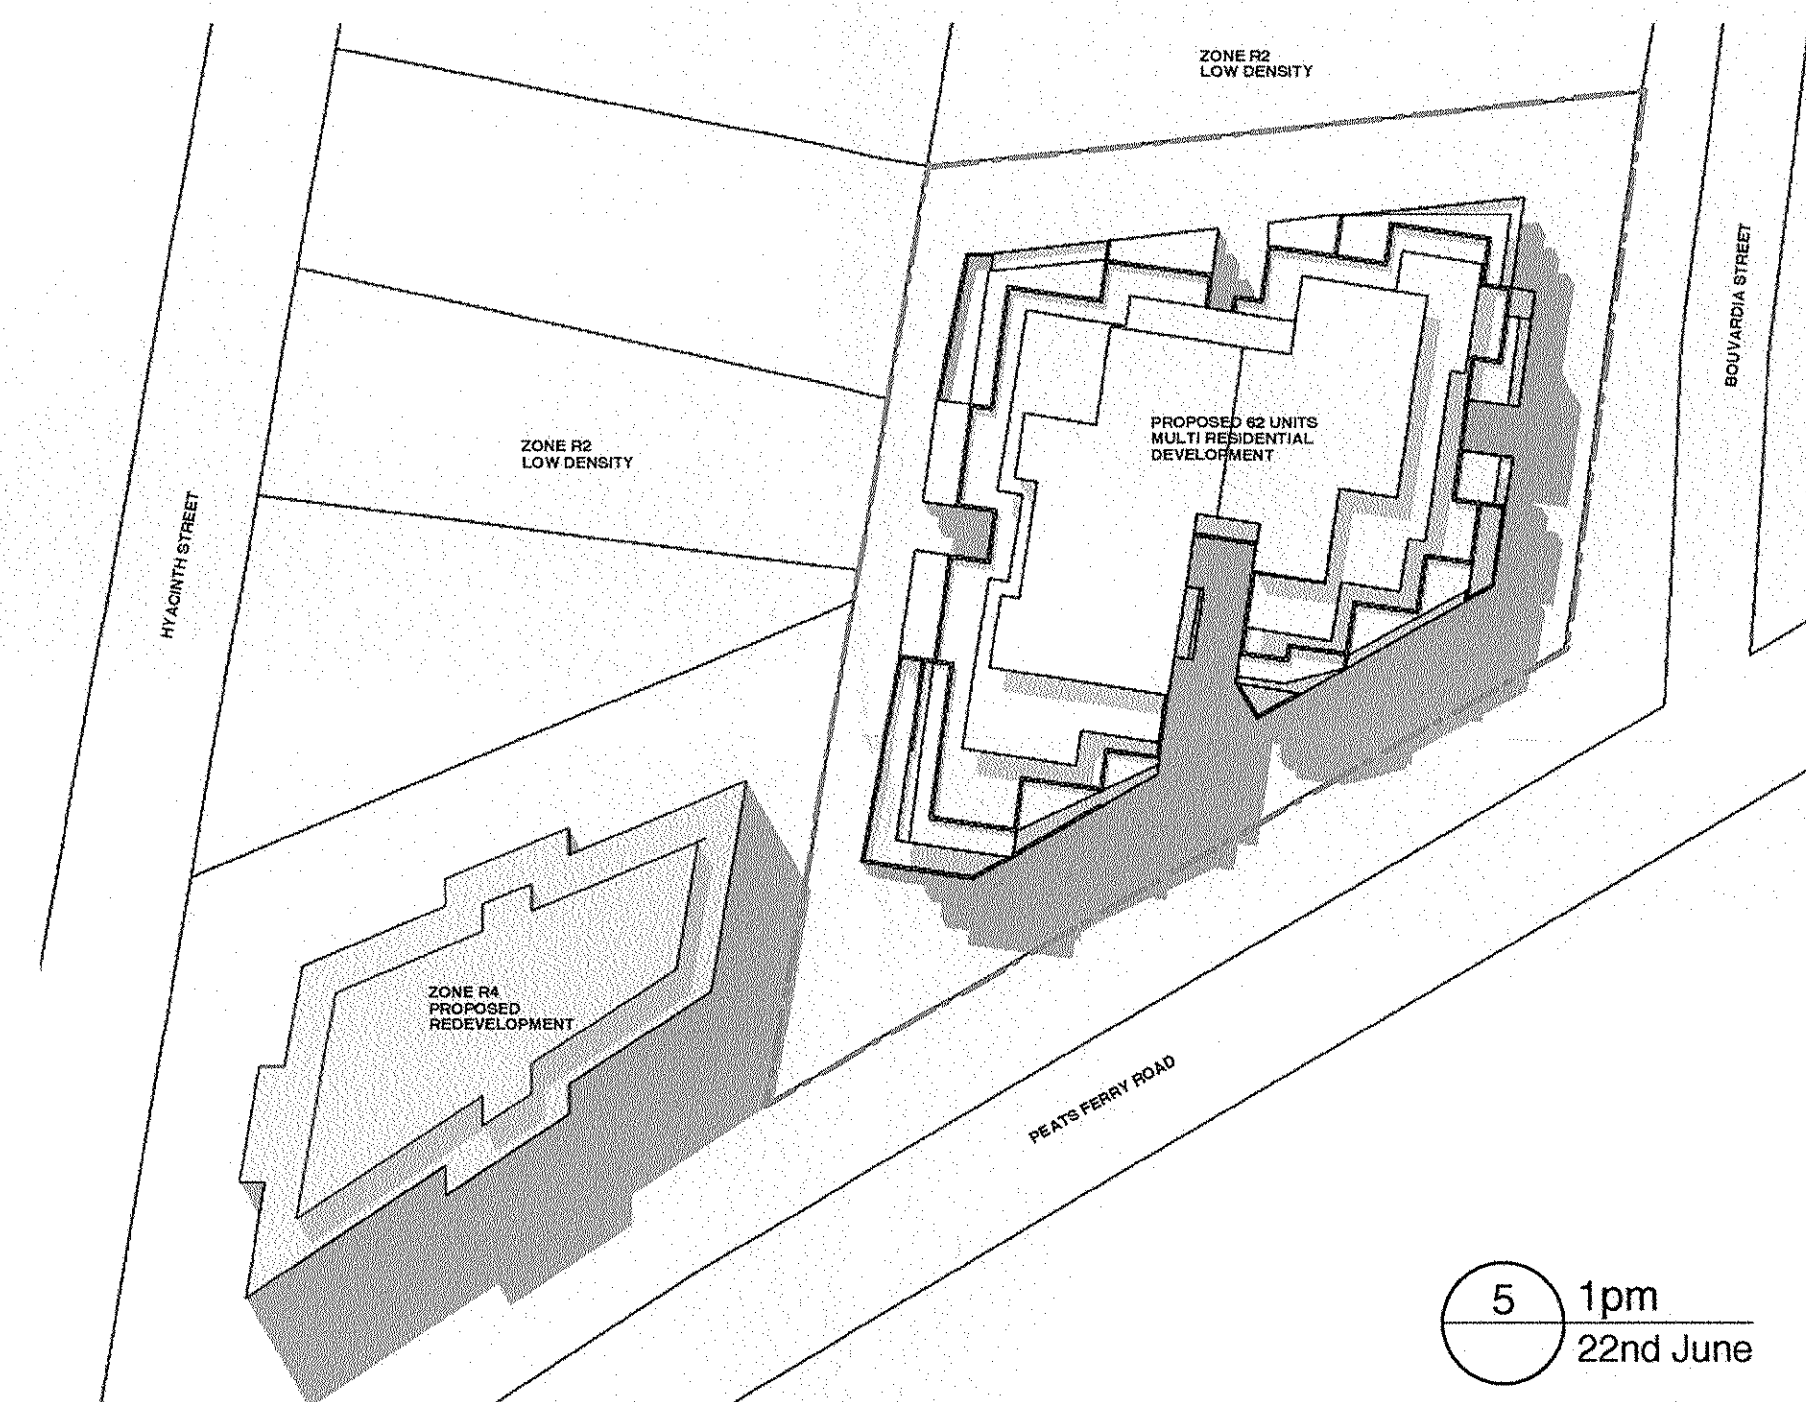
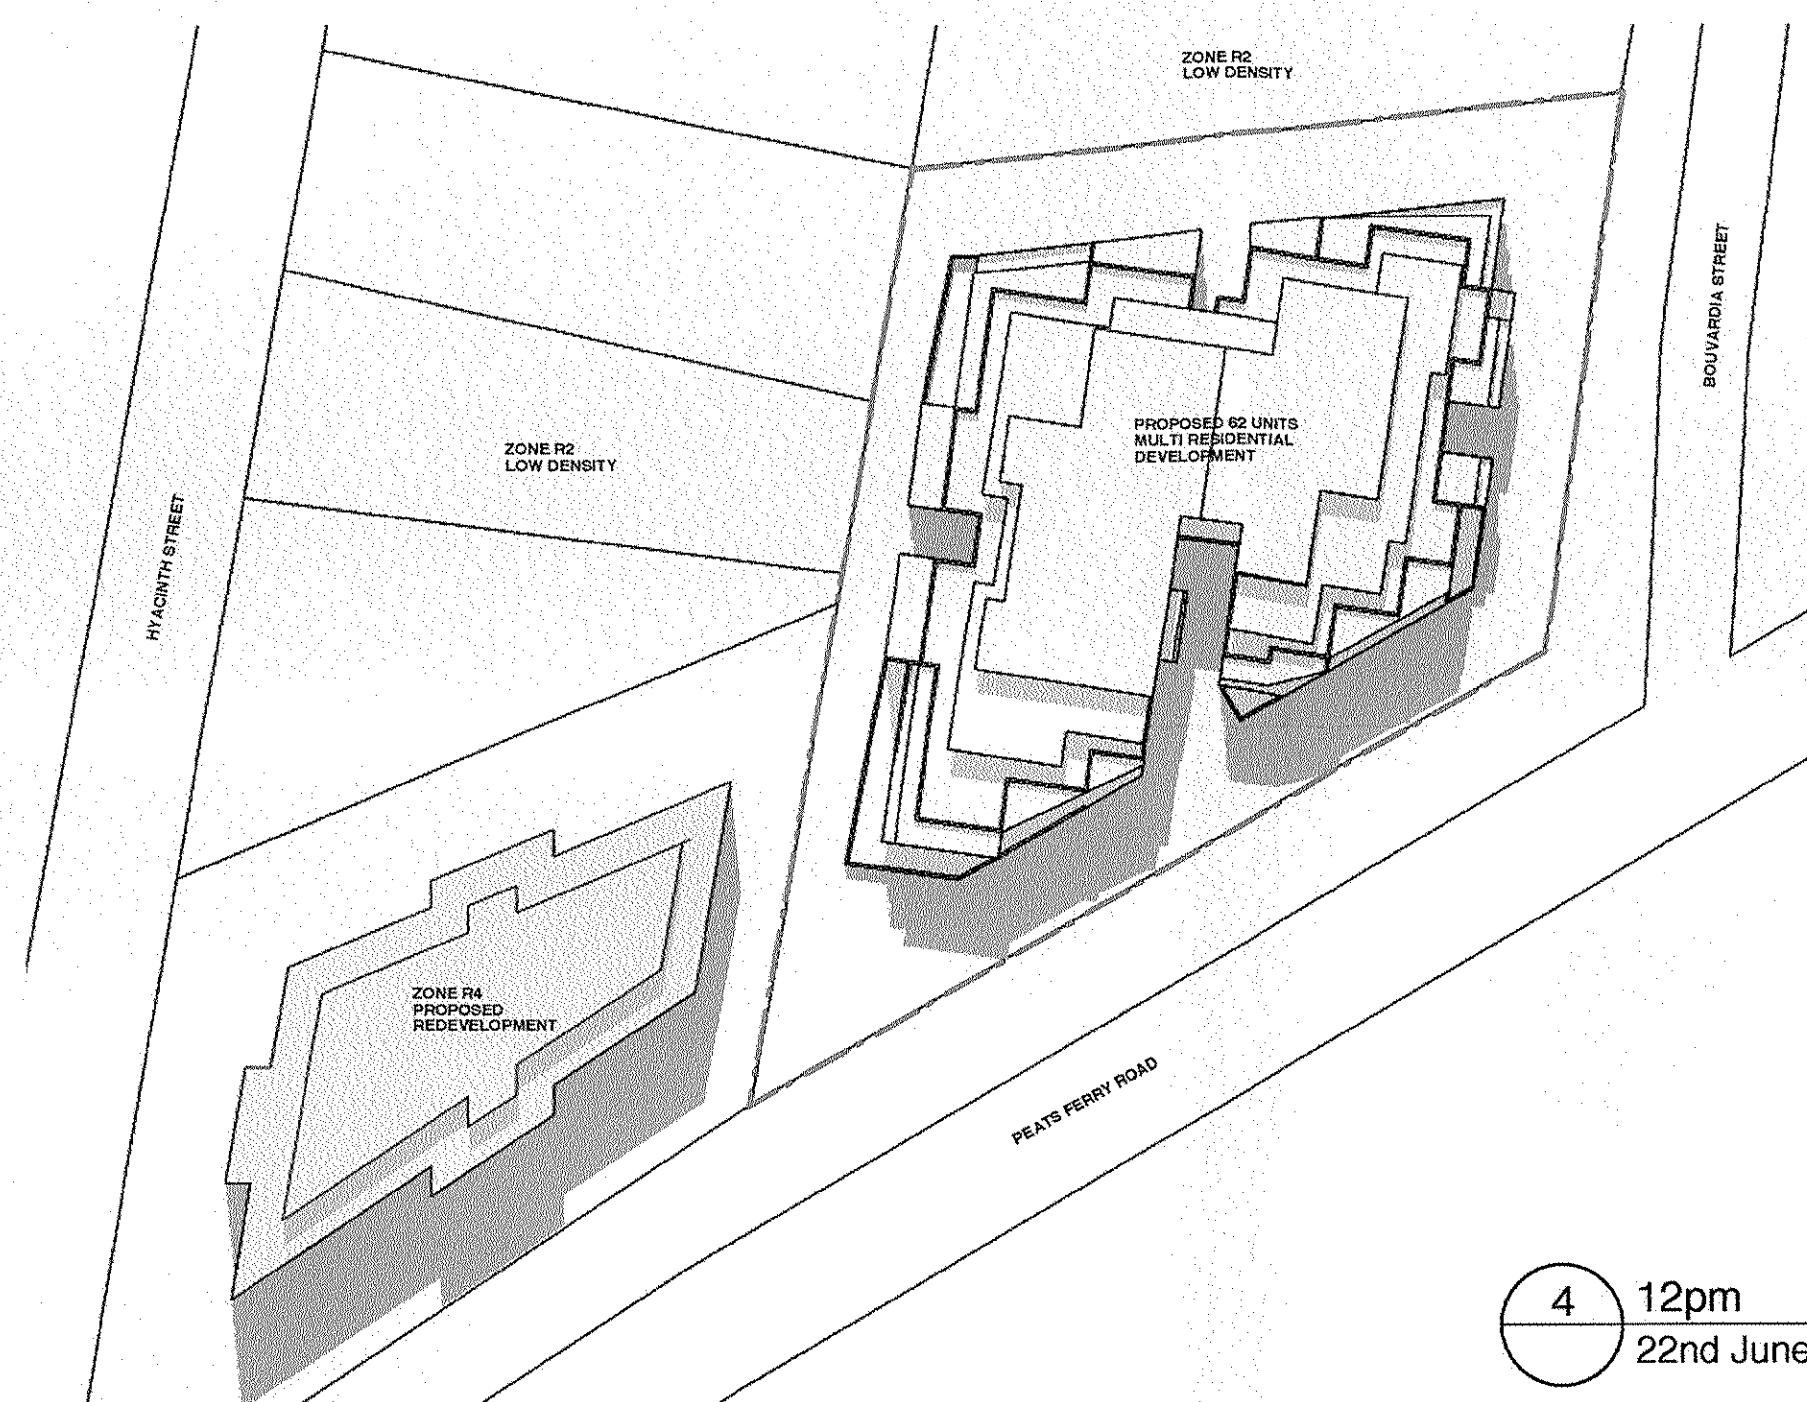
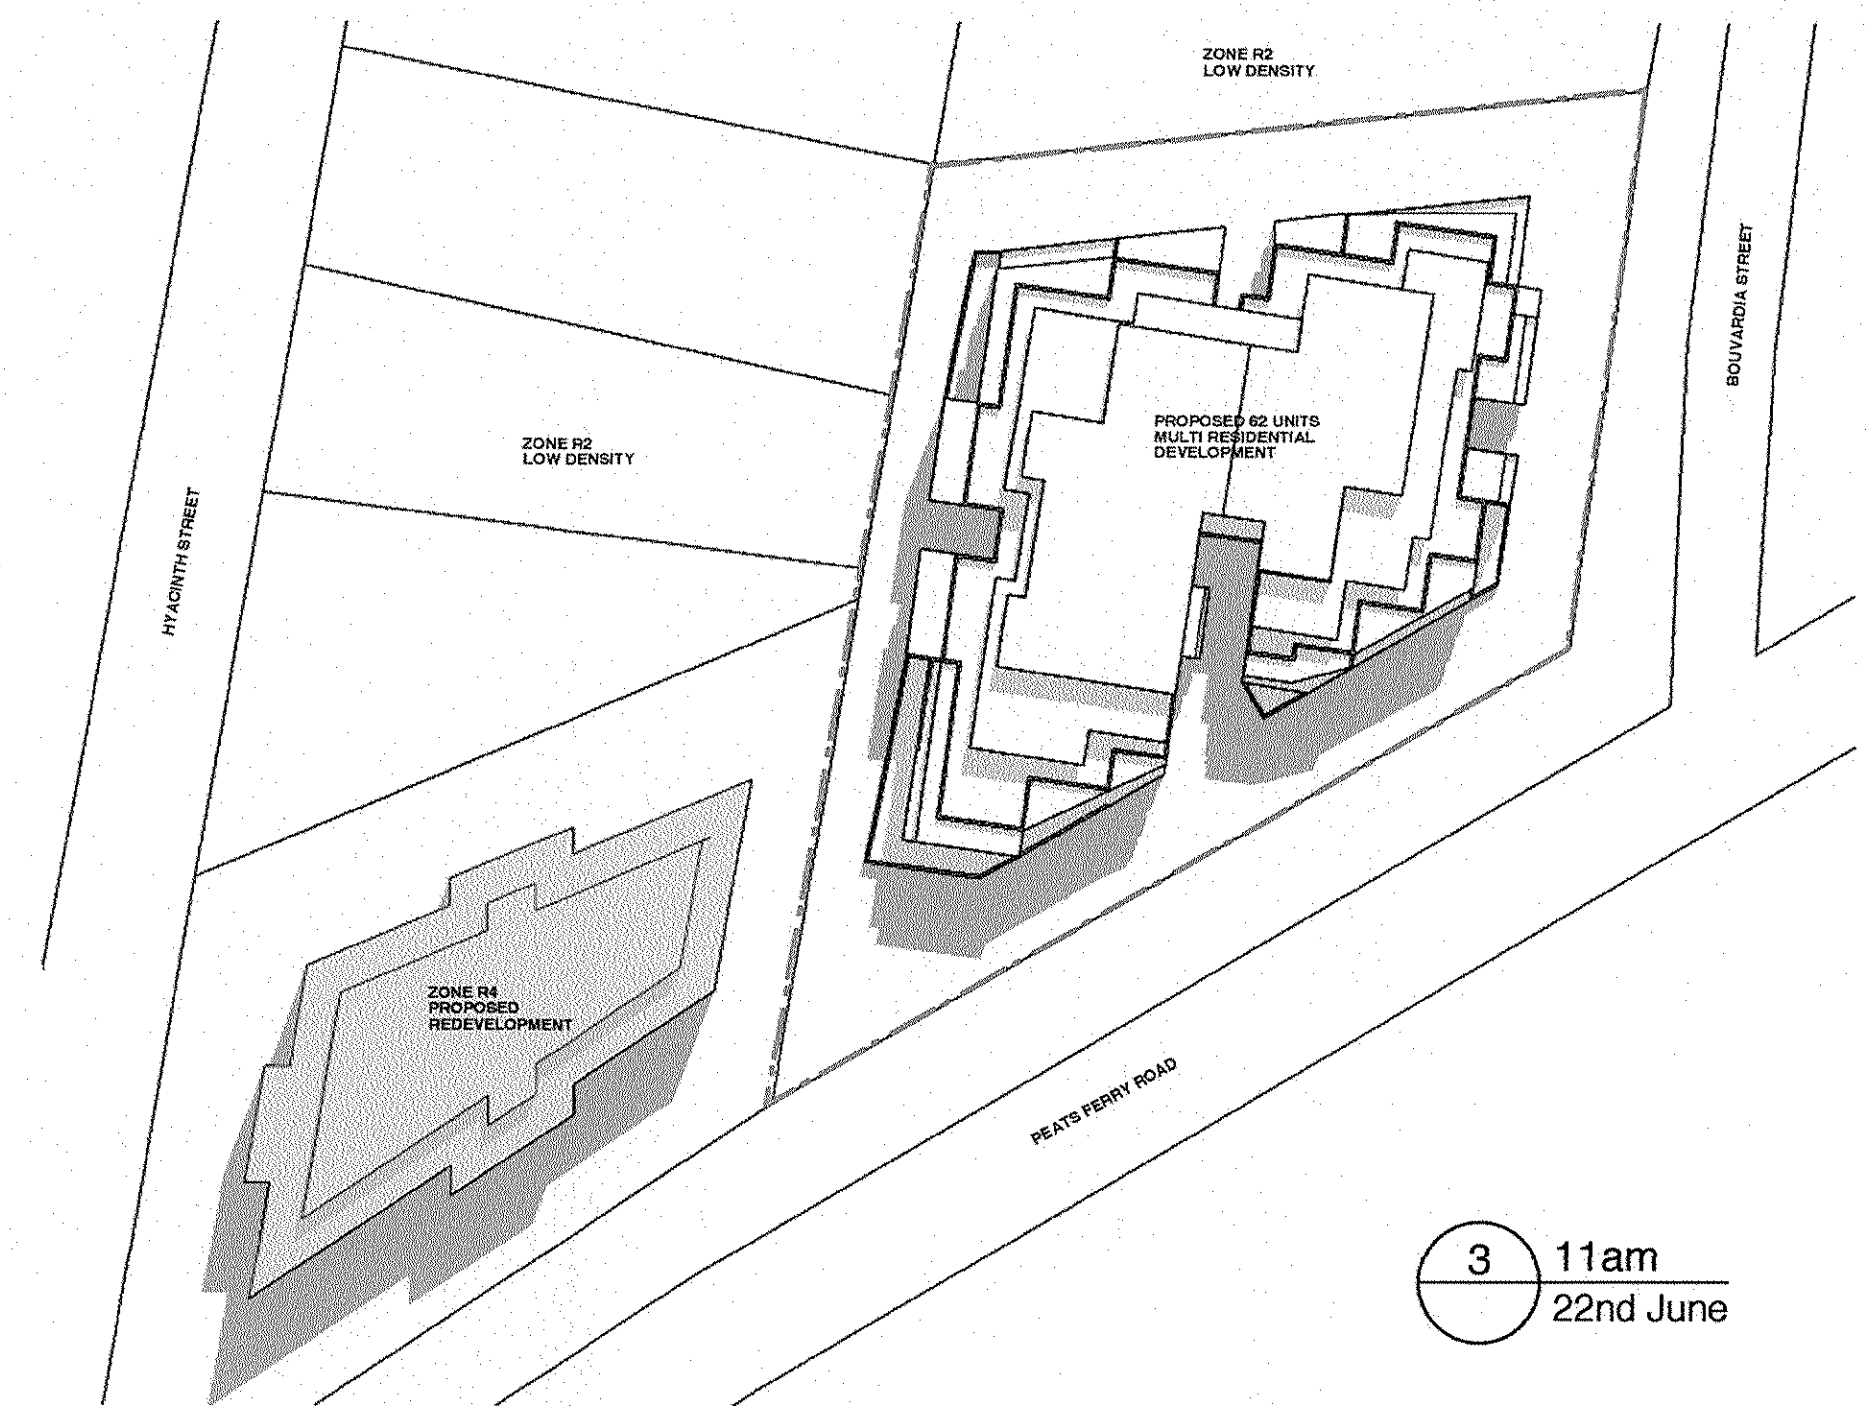
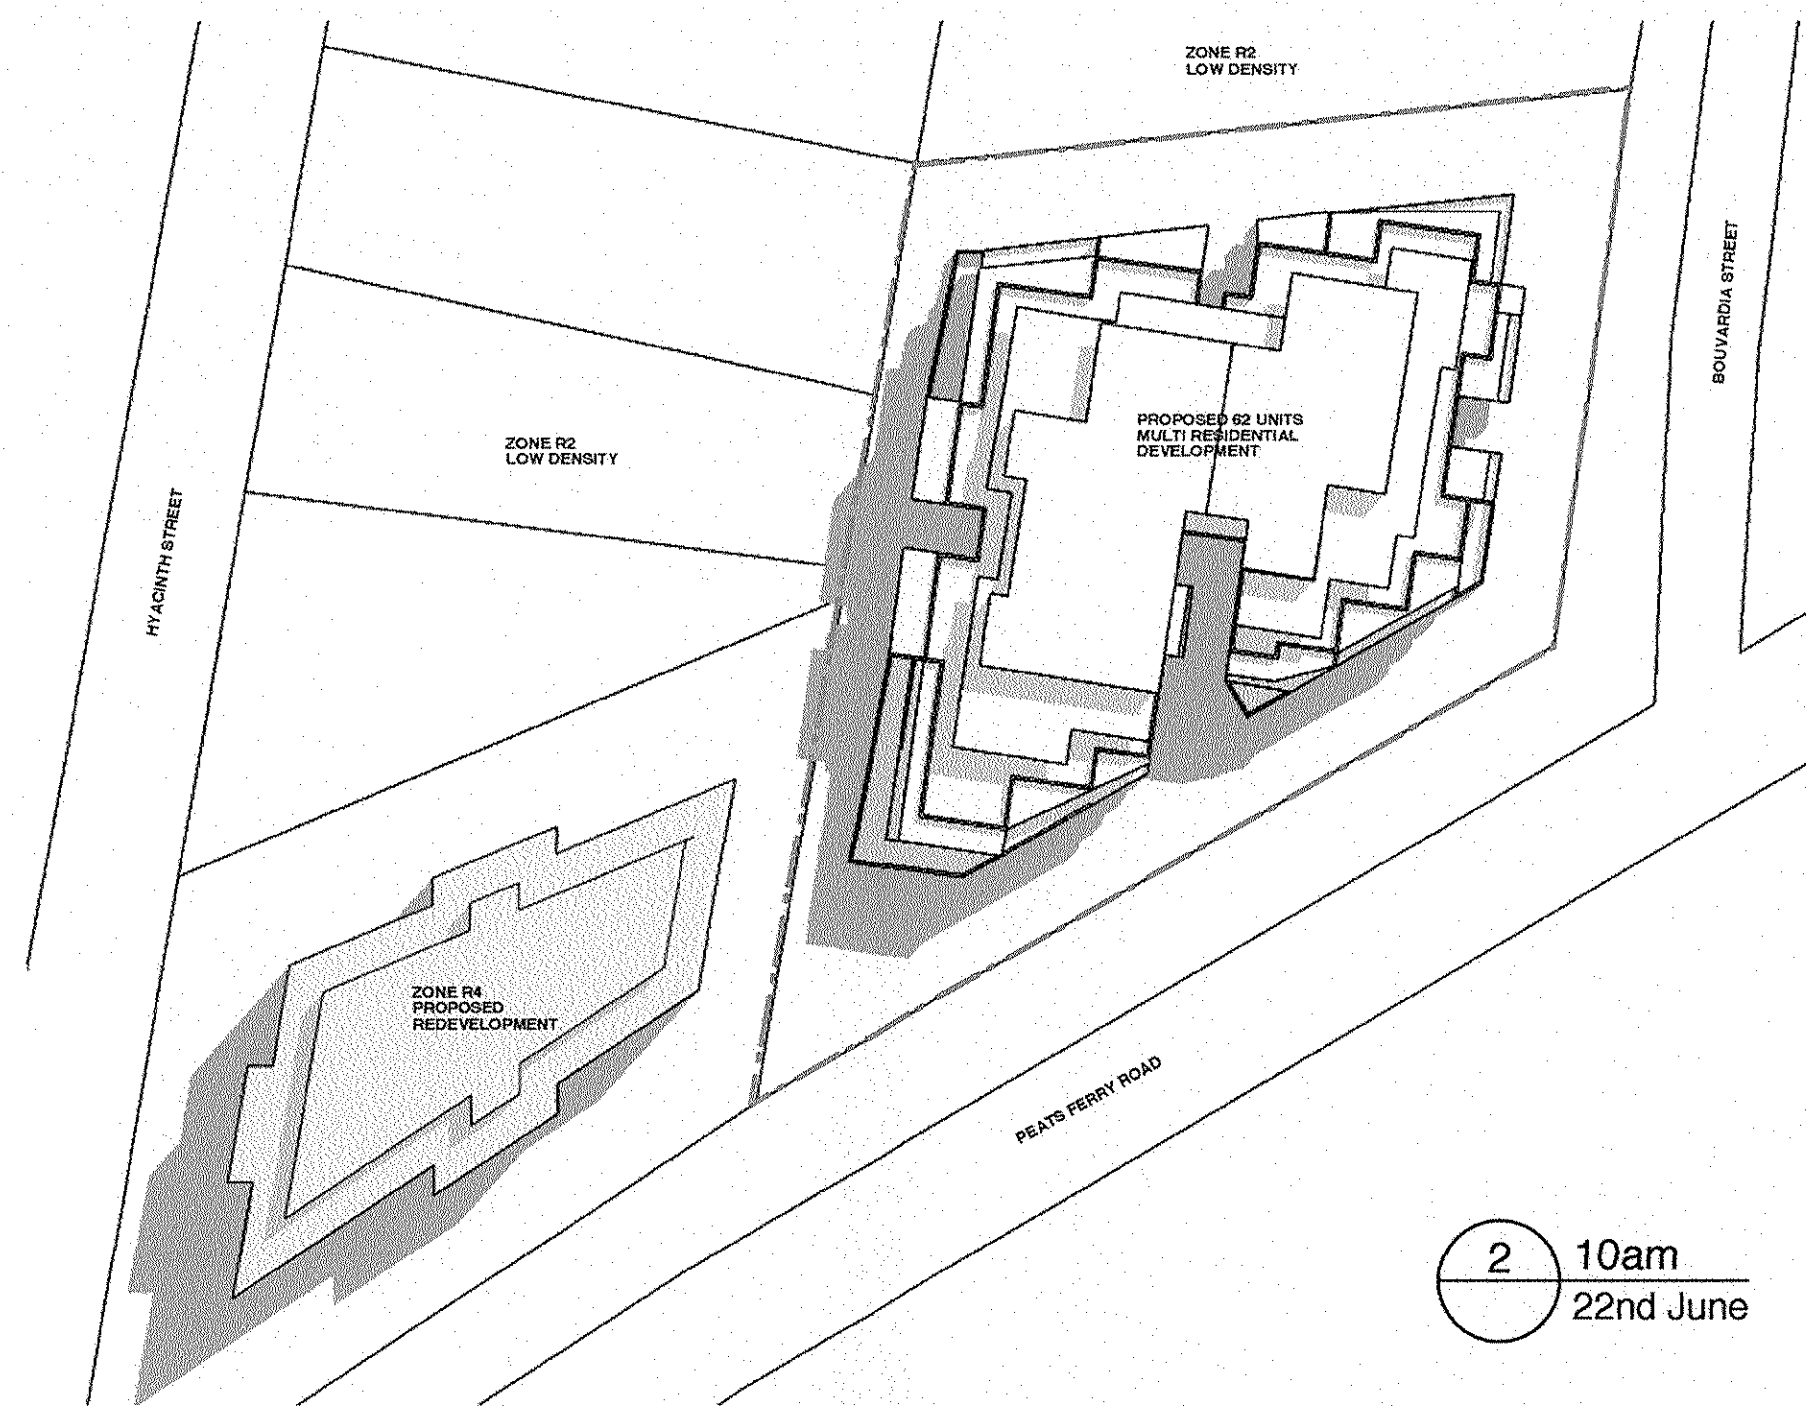


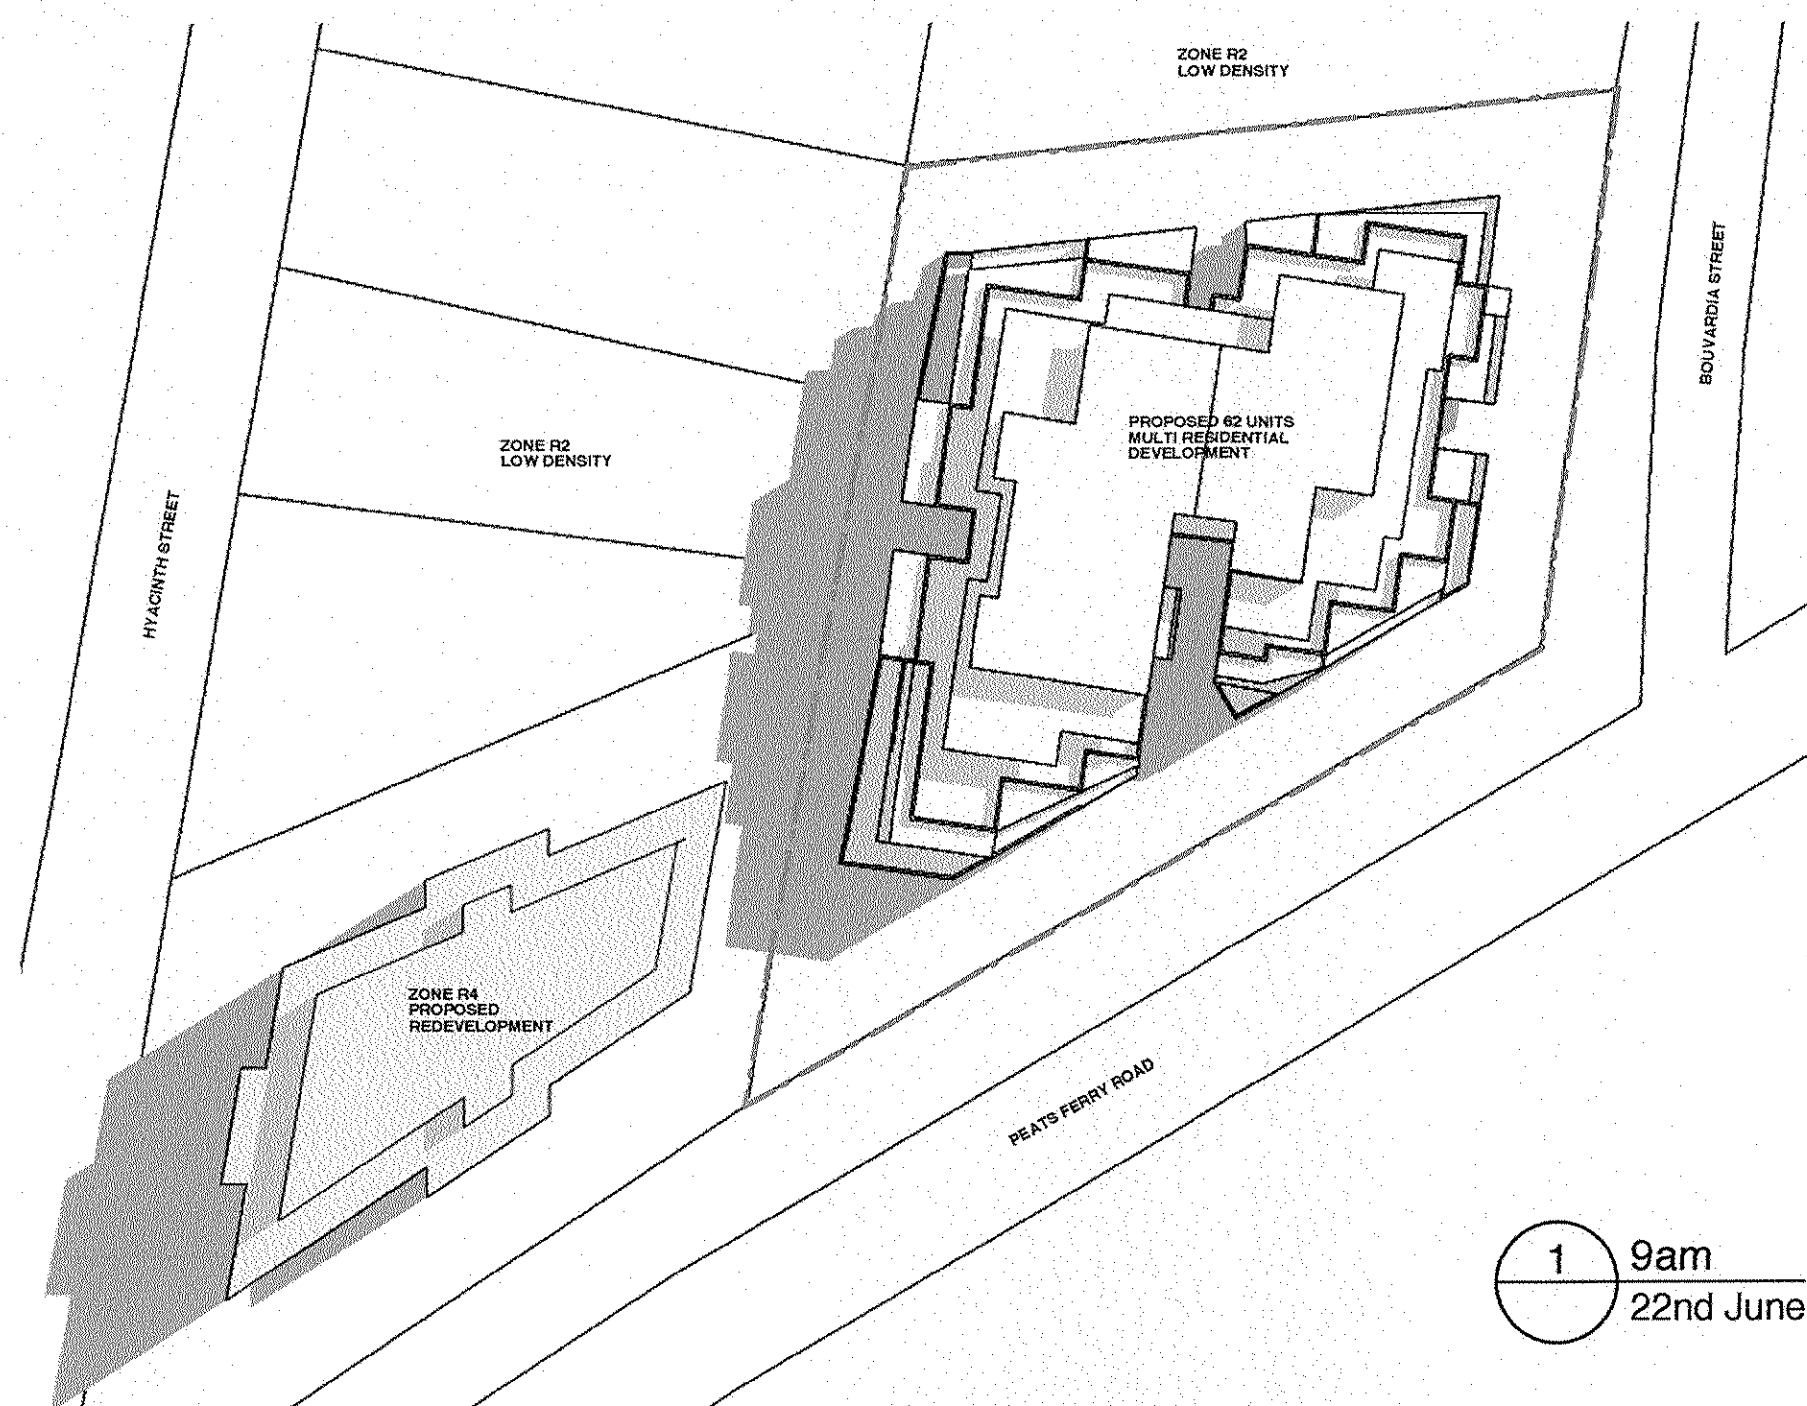

NOTE:
Shadows diagrams incorporating indicative 5 storey building envelopes on adacent R4 sites

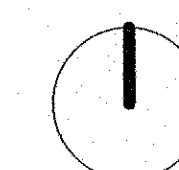

A		6/10/15	DA Submission		
ISSUE	DATE	REVISION			
PROJECT		Multi Residential Development			
ADDRESS		325-327 & 331 Peats Ferry Rd, Asquith		PROJECT #	15002
CLIENT	Max Lucas		DATE #	July 2015	DWG #
			SCALE	1:150 @ A1	DA 800
DWG	Winter Solstice 21st June Shadows		DRAWN	JH	
			CHKD	JH	REVISION
					A

JHArchitects

Suite 303, 4 Columbia Court
Baulkham Hills NSW 2153
M: 0412 287 606

JHArchitects
Suite 303, 4 Columbia Court
Baulkham Hills NSW 2153
M: 0412 287 606