



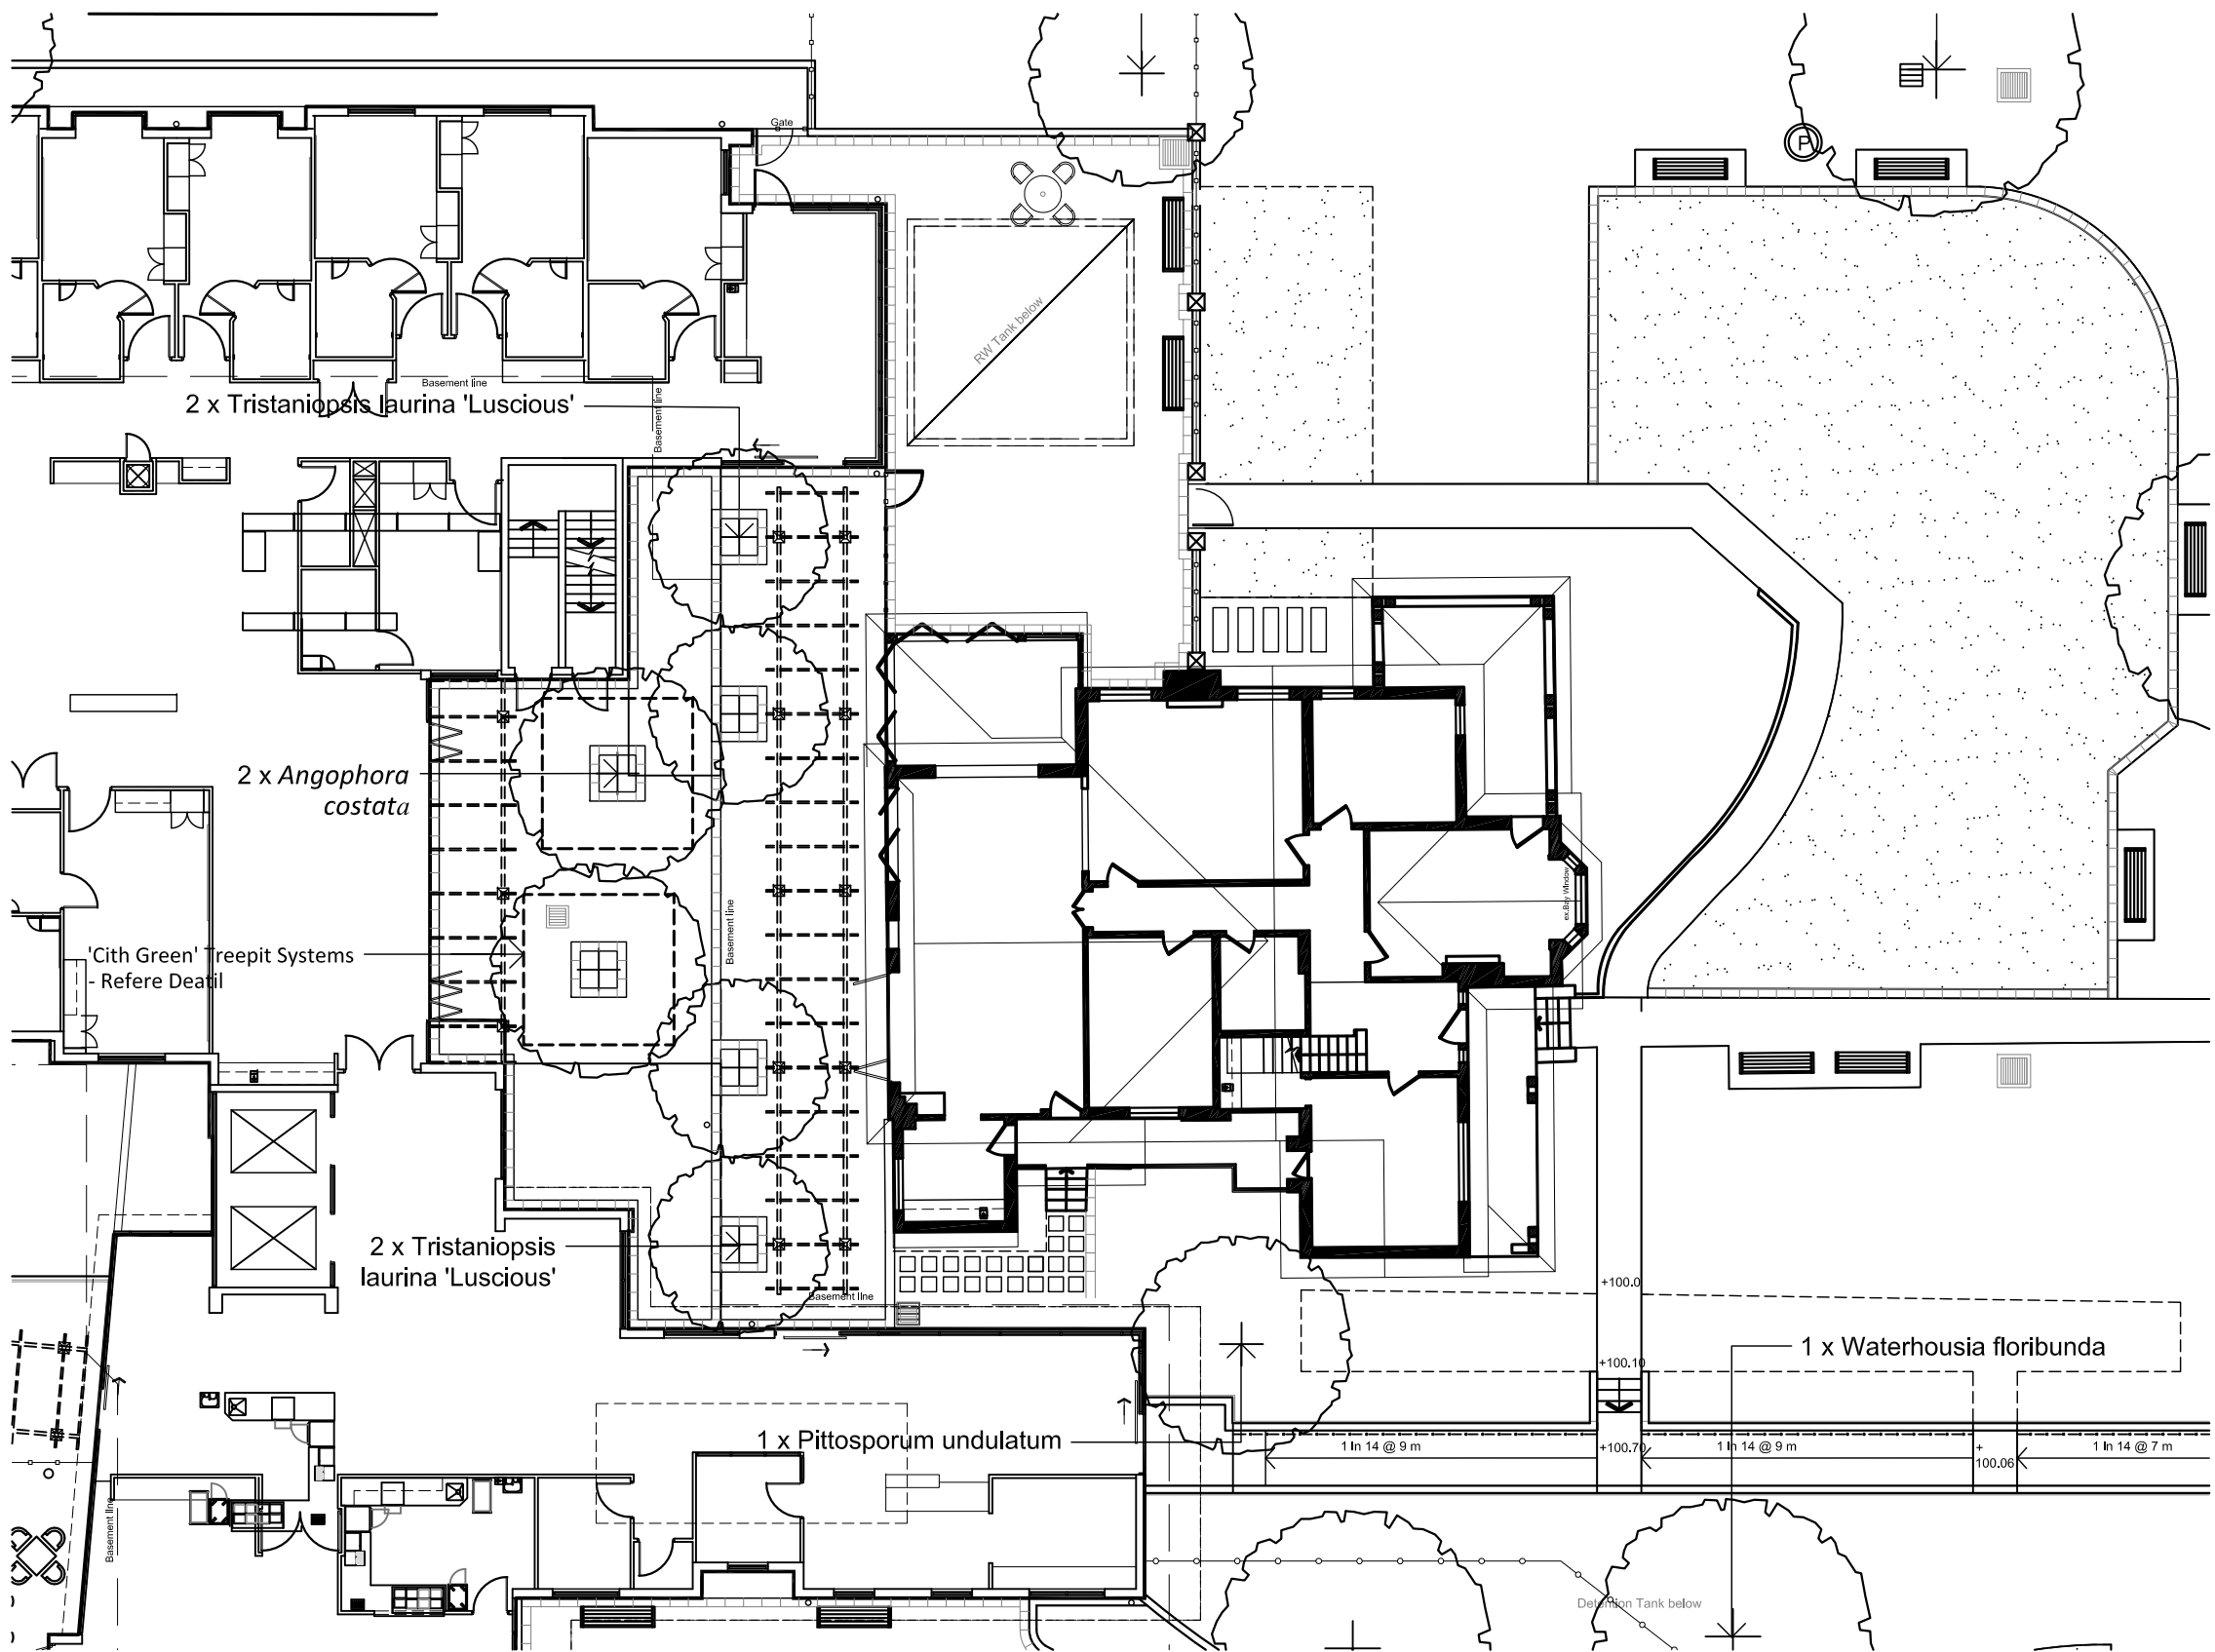

01 TREEPITS - LOCATION PLAN
1:200

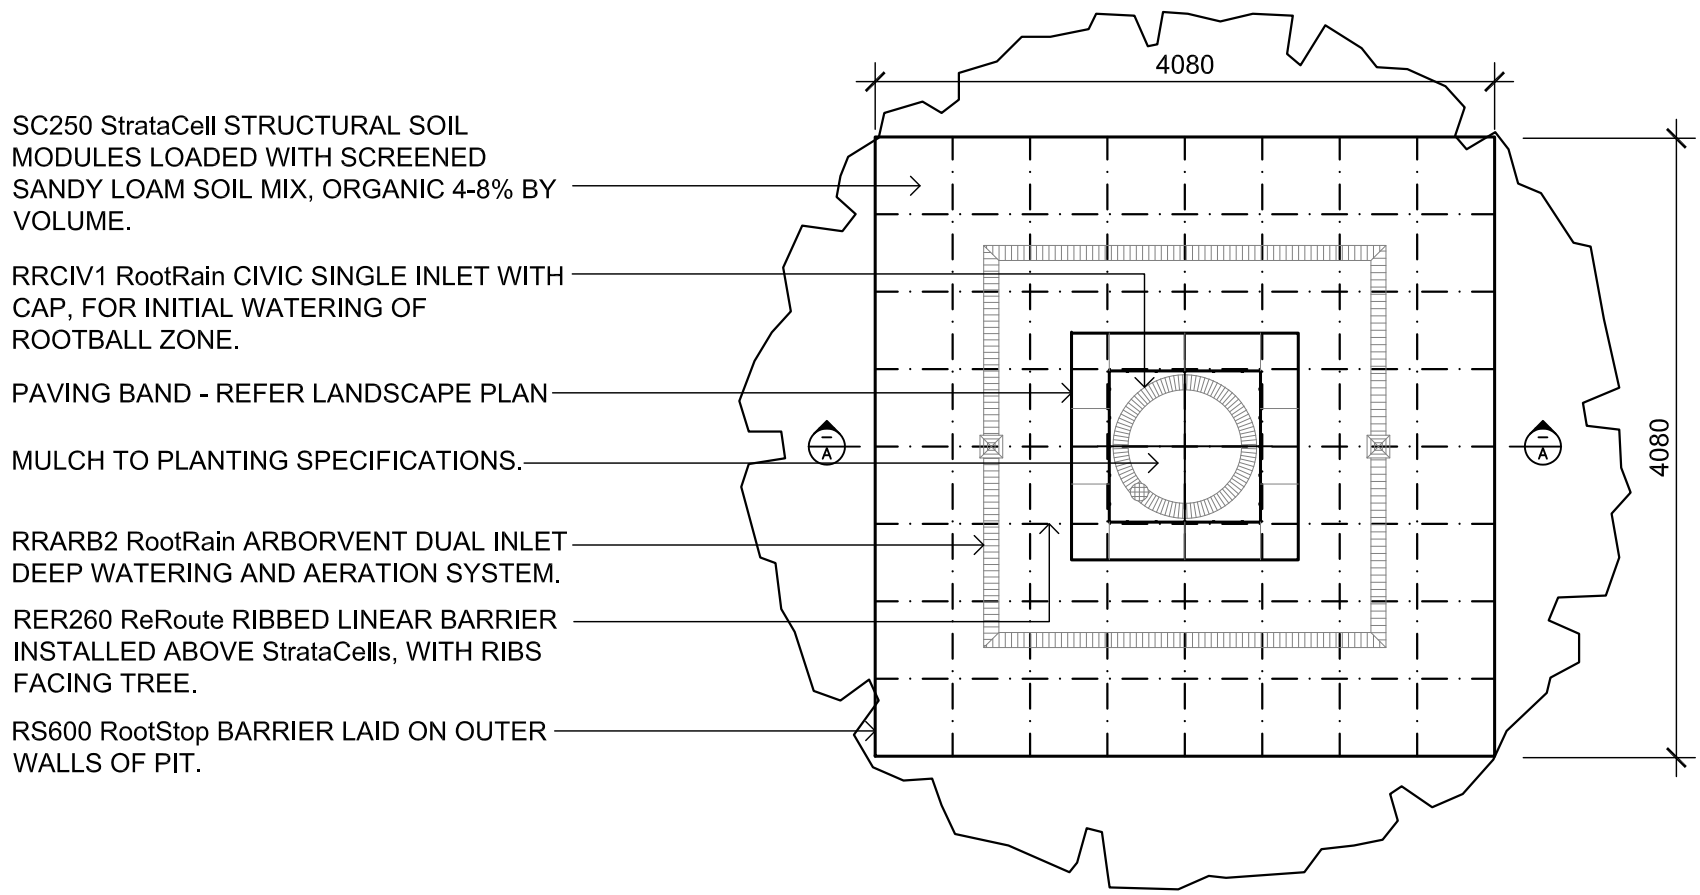


02 SQUARE TREEPIT - PLAN
1:50

- INSTALLATION/EXCAVATION TIPS
1. ADD 5% TO OUTER PLAN DIMENSIONS WHEN EXCAVATING PIT.
 2. ALWAYS CHECK PIT DIMENSIONS AT BASE OF PIT, ENSURING SIDES ARE CLEAN AND SQUARE.
 3. LEVEL AND SCREED DRAINAGE LAYER PRIOR TO PLACEMENT OF CELLS.

NOTE : ENSURE THE PIT BASE IS SCREDED AND LEVELLED PROPERLY BEFORE PLACING CELLS ON BASE, TO ALLOW FOR EASE OF INSTALLATION OF OVERALL MATRIX.

NOTE : ADEQUATE DRAINAGE FROM BASE OF TREEPIT TO BE PROVIDED IF DESIGN INCORPORATES WSUD PRINCIPLES, OR IF SITE CONDITIONS REQUIRE.

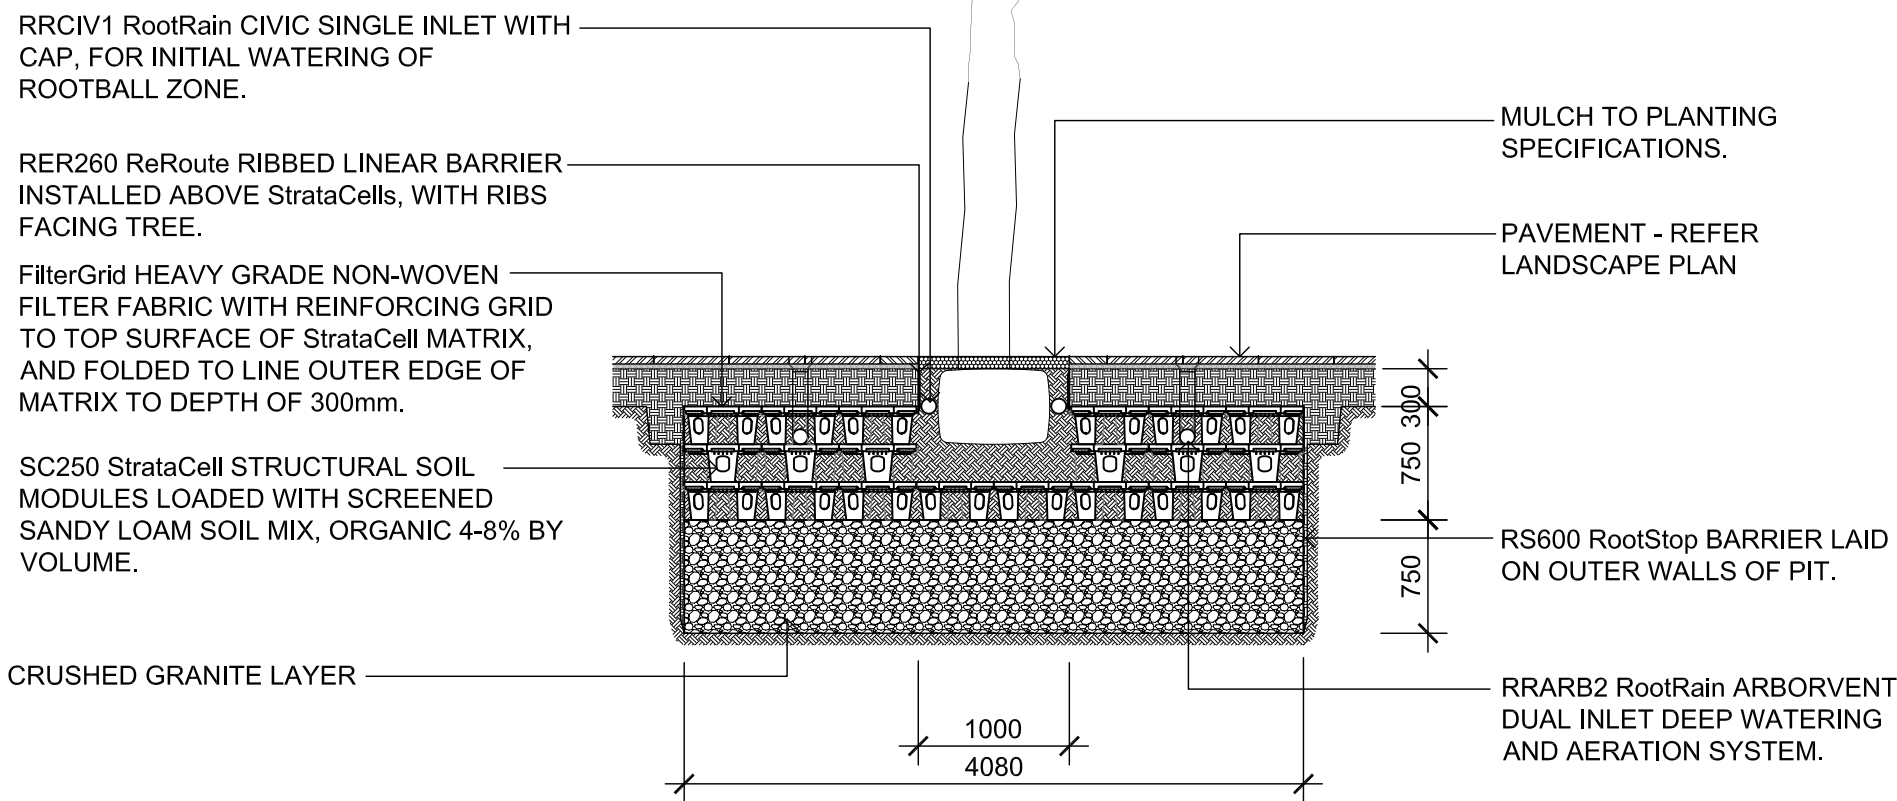

03 SQUARE TREEPIT - SECTION A - A
1:50

A	For Approval	PH	RS	25.05.2017
Issue	Revision Description	Drawn	Check	Date

LEGEND

Key Plan:

Client:

ANHF

Project:

NORTH SHORE RCF
25, 25A & 27 Bushlands Ave Gordon
NSW 2072

Level 1, 3-5 Baptist Street
Redfern NSW 2016
Australia

Tel: (61 2) 8332 5600
Fax: (61 2) 9698 2877
www.siteimage.com.au

Site Image (NSW) Pty Ltd
ABN 44 801 262 380

SITE IMAGE



Landscape Architects

FOR APPROVAL

Drawing Name:

Landscape Details

'Citygreen' Treepit Systems

Scale: As Shown

Job Number:

SS15-3069

Drawing Number:

Sheet _ of _

Issue:

502 A

The contractor shall check and verify all work on site (including work by others) before commencing the landscape installation. Any discrepancies are to be reported to the Project Manager or Landscape Architect prior to commencing work. Do not scale this drawing. Any required dimensions not shown shall be referred to the Landscape Architect for confirmation.

O	For Approval	PH	RS	25.05.2017
N	For Approval	PH	RS	01.03.2017
M	For Approval	PH	RS	04.10.2016
L	For Approval	PH	RS	23.09.2016
K	For Approval	PH	RS	01.09.2016
J	For Approval	PH	RS	01.07.2016
I	For Approval	PH	RS	16.06.2016
H	General Review	PH	RS	22.02.2016
G	For Approval	PH	RS	17.02.2016
F	Outdoor Exercise Equipments added	PH	RS	15.02.2016
E	For Approval	PH	RS	12.02.2016
D	For Approval	PH	RS	05.02.2016
C	For Review	PH	RS	27.01.2016
B	For Approval	PH	RS	03.12.2015
A	For Approval	NP	RS	04.08.2015
Issue	Revision Description	Drawn	Check	Date

LEGEND

Trees to be Retained
(Refer to Arborist Report)

Trees to be Removed
(Refer to Arborist Report)

Proposed Tree

Large & Small Shrub Planting

Mass Planting & Groundcovers

Accent Planting

Turf

Paving (Type 1)

Paving (Type 2)

Paving (Type 3)

Paving (Type 4)

Concrete Path

Softfall
(Play ground)

Bench Seating

Proposed Upights
& Wall Lights

Outdoor Fixed Exercise Equipment
- Refer Specification

BBQ Facility

Existing Mass Planting
to be Retained

Soil Depth

Mobile Raised Planter

Timber Raised Planter

Feature Pot Planting

Paving on
Verdeck support

Front fence (1200mm high)
- Rendered & painted brick
piles with metal palisade
fencing / hedge planting

Timber paling fence (1200mm high)

Lapped & Capped timber fence

Key Plant:

Client:
ANHF

Project:
NORTH SHORE RCF
25, 25A & 27 Bushlands Ave Gordon
NSW 2072

Level 1, 3-5 Baptist Street
Redfern NSW 2016
Australia

Tel: (61 2) 8332 5600
Fax: (61 2) 9698 2877
www.siteimage.com.au

Site Image (NSW) Pty Ltd
ABN 44 801 262 380


Level 1, 3-5 Baptist Street
Redfern NSW 2016
Australia

Tel: (61 2) 8332 5600
Fax: (61 2) 9698 2877
www.siteimage.com.au

Site Image (NSW) Pty Ltd
ABN 44 801 262 380

FOR APPROVAL

Drawing Name:
Landscape Plan

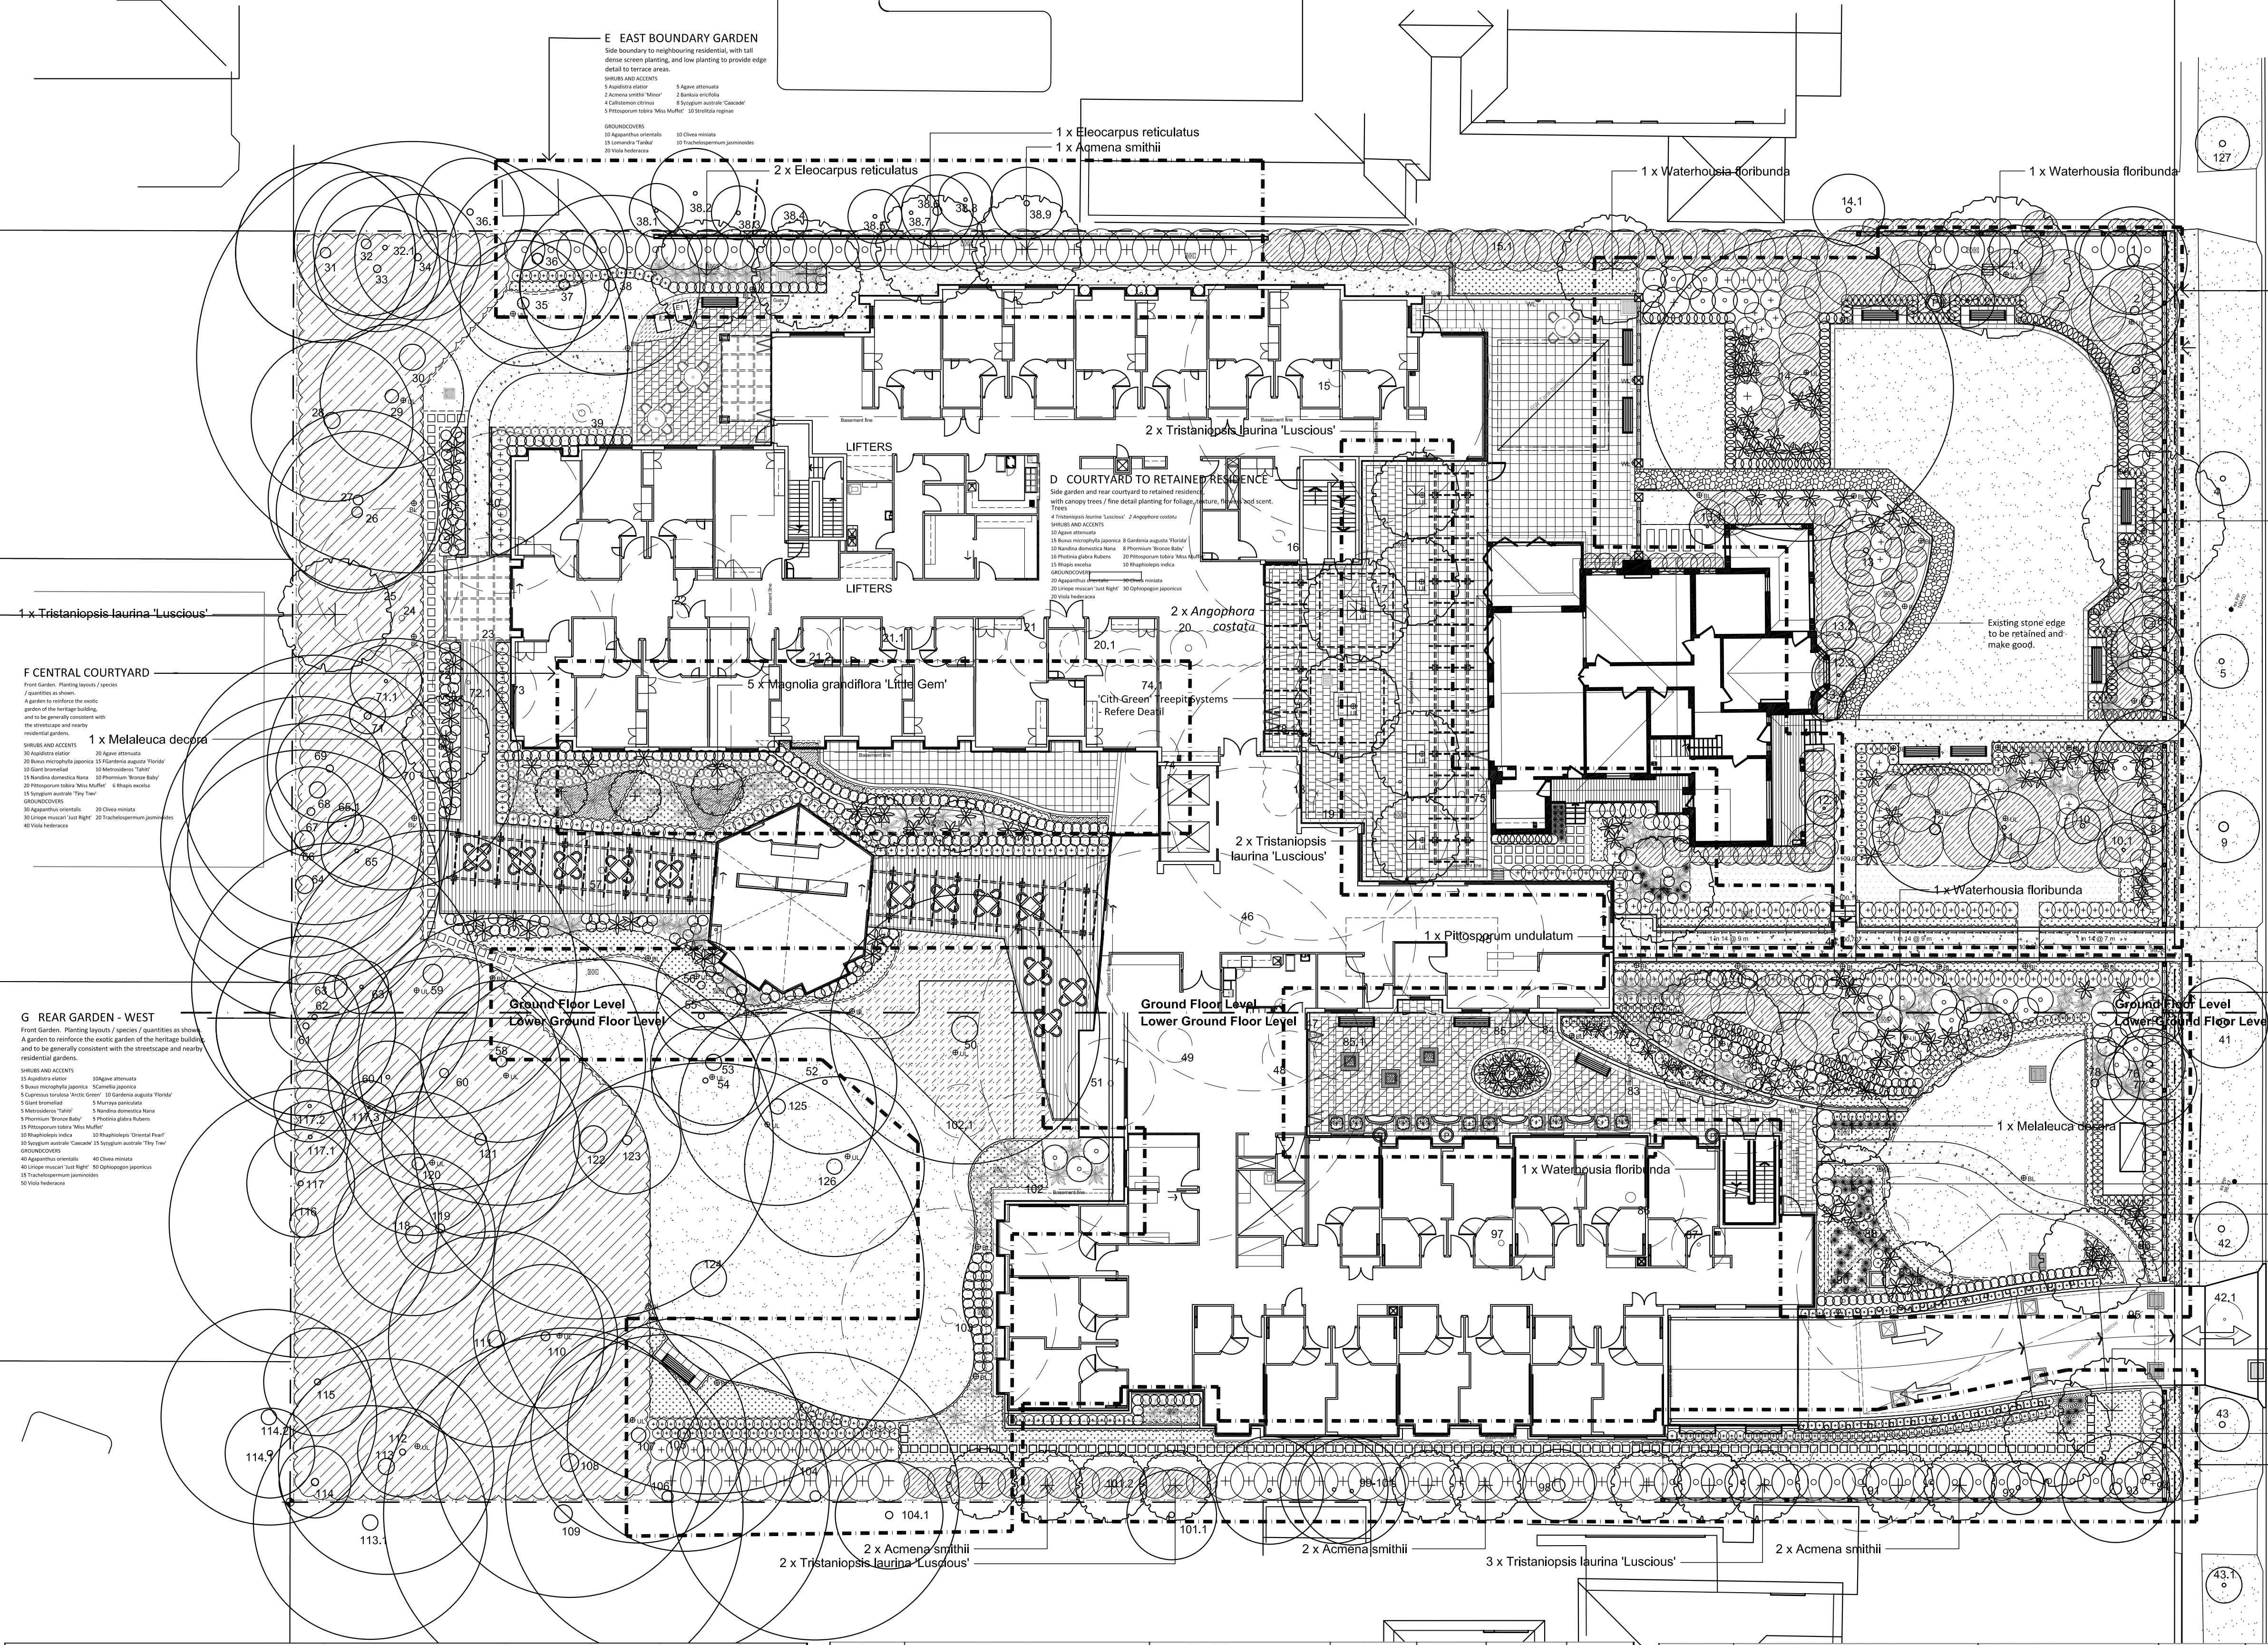

Symbol	Botanic Name	Common Name	Mature Size (h x w) (m)	Pot Size	Spacings	Quantity
Trees						
As	Acmena smithii	Lillypilly	12 x 6	75L	As Shown	7
Ac	Angophora costata	Sydney Red Gum	20 x 6	75L	As Shown	2
Ct	Cupressus torulosa 'Arctic Green'	Bhutan Cypress	20 x 5	75L	As Shown	5
Er	Eleocharis reticulatus	Blueberry ash	12 x 5	75L	As Shown	3
MLG	Magnolia grandiflora 'Little Gem'	Dwarf Magnolia	5 x 3	75L	As shown	5
Md	Melaleuca decora	White Feather Honey Myrtle	6 x 3	75L	As shown	3
Pu	Pittosporum undulatum	Sweet pittosporum	10 x 5	75L	As shown	2
TL	Tristanopsis laurina 'Luscious'	Watergum	10 x 5	75L	As shown	10
Wfl	Waterhousia floribunda	Weeping Lily Pilly	15 x 7	75L	As shown	4
Shrubs and Accents						
Aa	Agave attenuata	Agave	1 x 1	300mm	As Shown	70
Ae	Aspidistra latior	Cast Iron Plant	1 x 1	300mm	As Shown	100

As	Acmena smithii var. Minor	Dwarf Lilly Pilly	4 x 3	300mm	As Shown	12
Be	Banksia ericifolia	Heath Leaved Banksia	1.5 x 1.5	300mm	As Shown	6
Bm	Buxus microphylla japonica	Japanese Box	1.5 x 1.5	300mm	As Shown	140
Cj	Camellia japonica	Japanica Camellia	3 x 3	300mm	As Shown	92
Cc	Callistemon citrinus	Crimson Bottlebrush	0.8 x 0.8	300mm	As Shown	8
Cg	Ceratopetalum gummiferum	NSW Christmas Bush	2.0 x 1.5	300	As Shown	4
Ct	Cupressus torulosa 'Arctic Green'	Bhutan Cypress	5 x 2	300mm	As Shown	13
De	Doranthus excelsa	Gymea Lily	2 x 1	300mm	As Shown	30
GaF	Gardenia augusta 'Florida'	Gardenia	1.5 x 1.5	300mm	As Shown	83
Gb	Giant bromeliad	Alcantarea	1.5 x 1	300mm	As Shown	25
GRG	Grevillea 'Robyn Gordon'	Grevillea	1.5 x 1.5	300mm	As Shown	15
Mp	Murraya paniculata	Orange Jessamine	3 x 3	300mm	As Shown	40
MT	Metrosideros 'Tahiti'	New Zealand Xmas Bush	1 x 1	300mm	As Shown	50
Nd	Nandina domestica 'Nana'	Dwarf Sacred Bamboo	0.6 x 0.8	300mm	As Shown	62
PBB	Phormium 'Bronze Baby'	Bronze New Zealand Flax	0.7 x 0.8	300mm	As Shown	43
Pgr	Photinia glabra Rubens	Photinia	3 x 2	300mm	As Shown	34
PMM	Pittosporum tobira 'Miss Muffet'	Dwarf Pittosporum	1.5 x 1	300mm	As Shown	80
Re	Rhaphiolepis indica	Broad Leaf Lady Palm	1.5 x 2	300mm	As Shown	30
Ri	Rhaphiolepis indica	Indian Hawthorn	1.5 x 2	300mm	As Shown	33

ROP	Rhaphiolepis 'Oriental Pearl'	Oriental Pearl	1 x 1	300mm	As Shown	36
Sr	Strelitzia reginae	Brid of Paradise	1.2 x 1.5	300mm	As Shown	20
STT	Syzygium australe 'Tiny Trev'	Dwarf Lilly Pilly	0.7 x 0.5	300mm	As Shown	15
SC	Syzygium 'Cascade'	Lilly Pilly	3 x 2	300mm	As Shown	26
Groundcovers and Grasses						
Ao	Agapanthus orientalis	African Lily	1.2 x 0.5	150mm	5/m ²	280
Jh	Juniperus horizontalis	Creeping Juniper	0.5 x 1	300mm	5/m ²	24
Cm	Clivia miniata	Kaffir Lily	0.45 x 0.3	150mm	5/m ²	180
Lm	Liriope muscarum 'Just Right'	Turf Lily	0.5 x 0.5	300mm	5/m ²	200
LT	Lomandra 'Tanika'	Tanika	0.5 x 0.4	150mm	5/m ²	65
Oj	Ophiopogon japonicus	Mondo Grass	0.3 x 0.3	150mm	5/m ²	120
Tj	Trachelospermum jasminoides	Star Jasmine	0.5 x 2	150mm	5/m ²	115
Vh	Viola hederacea	Native Violet	0.2 x 0.4	150mm	5/m ²	250

NOT FOR CONSTRUCTION