
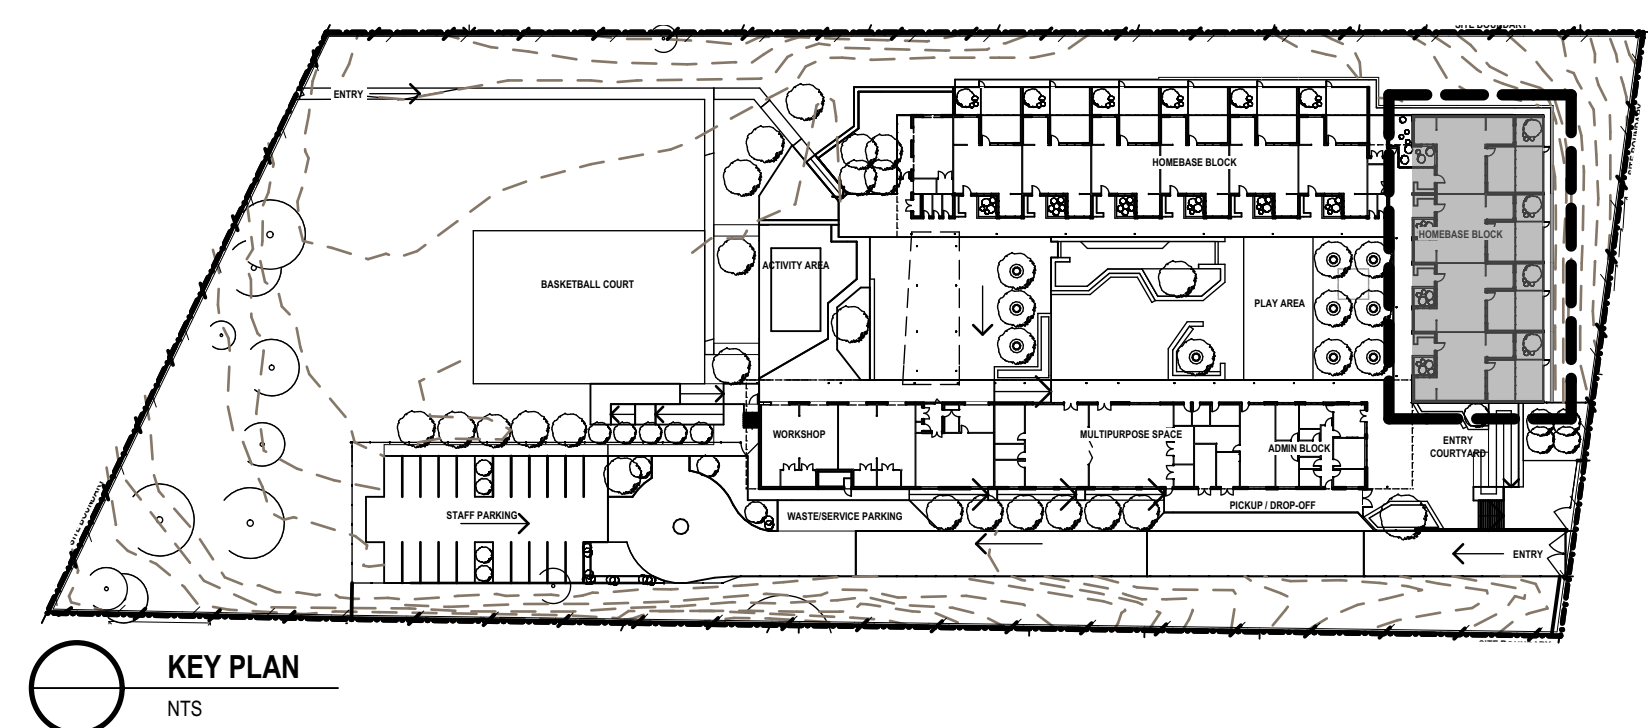


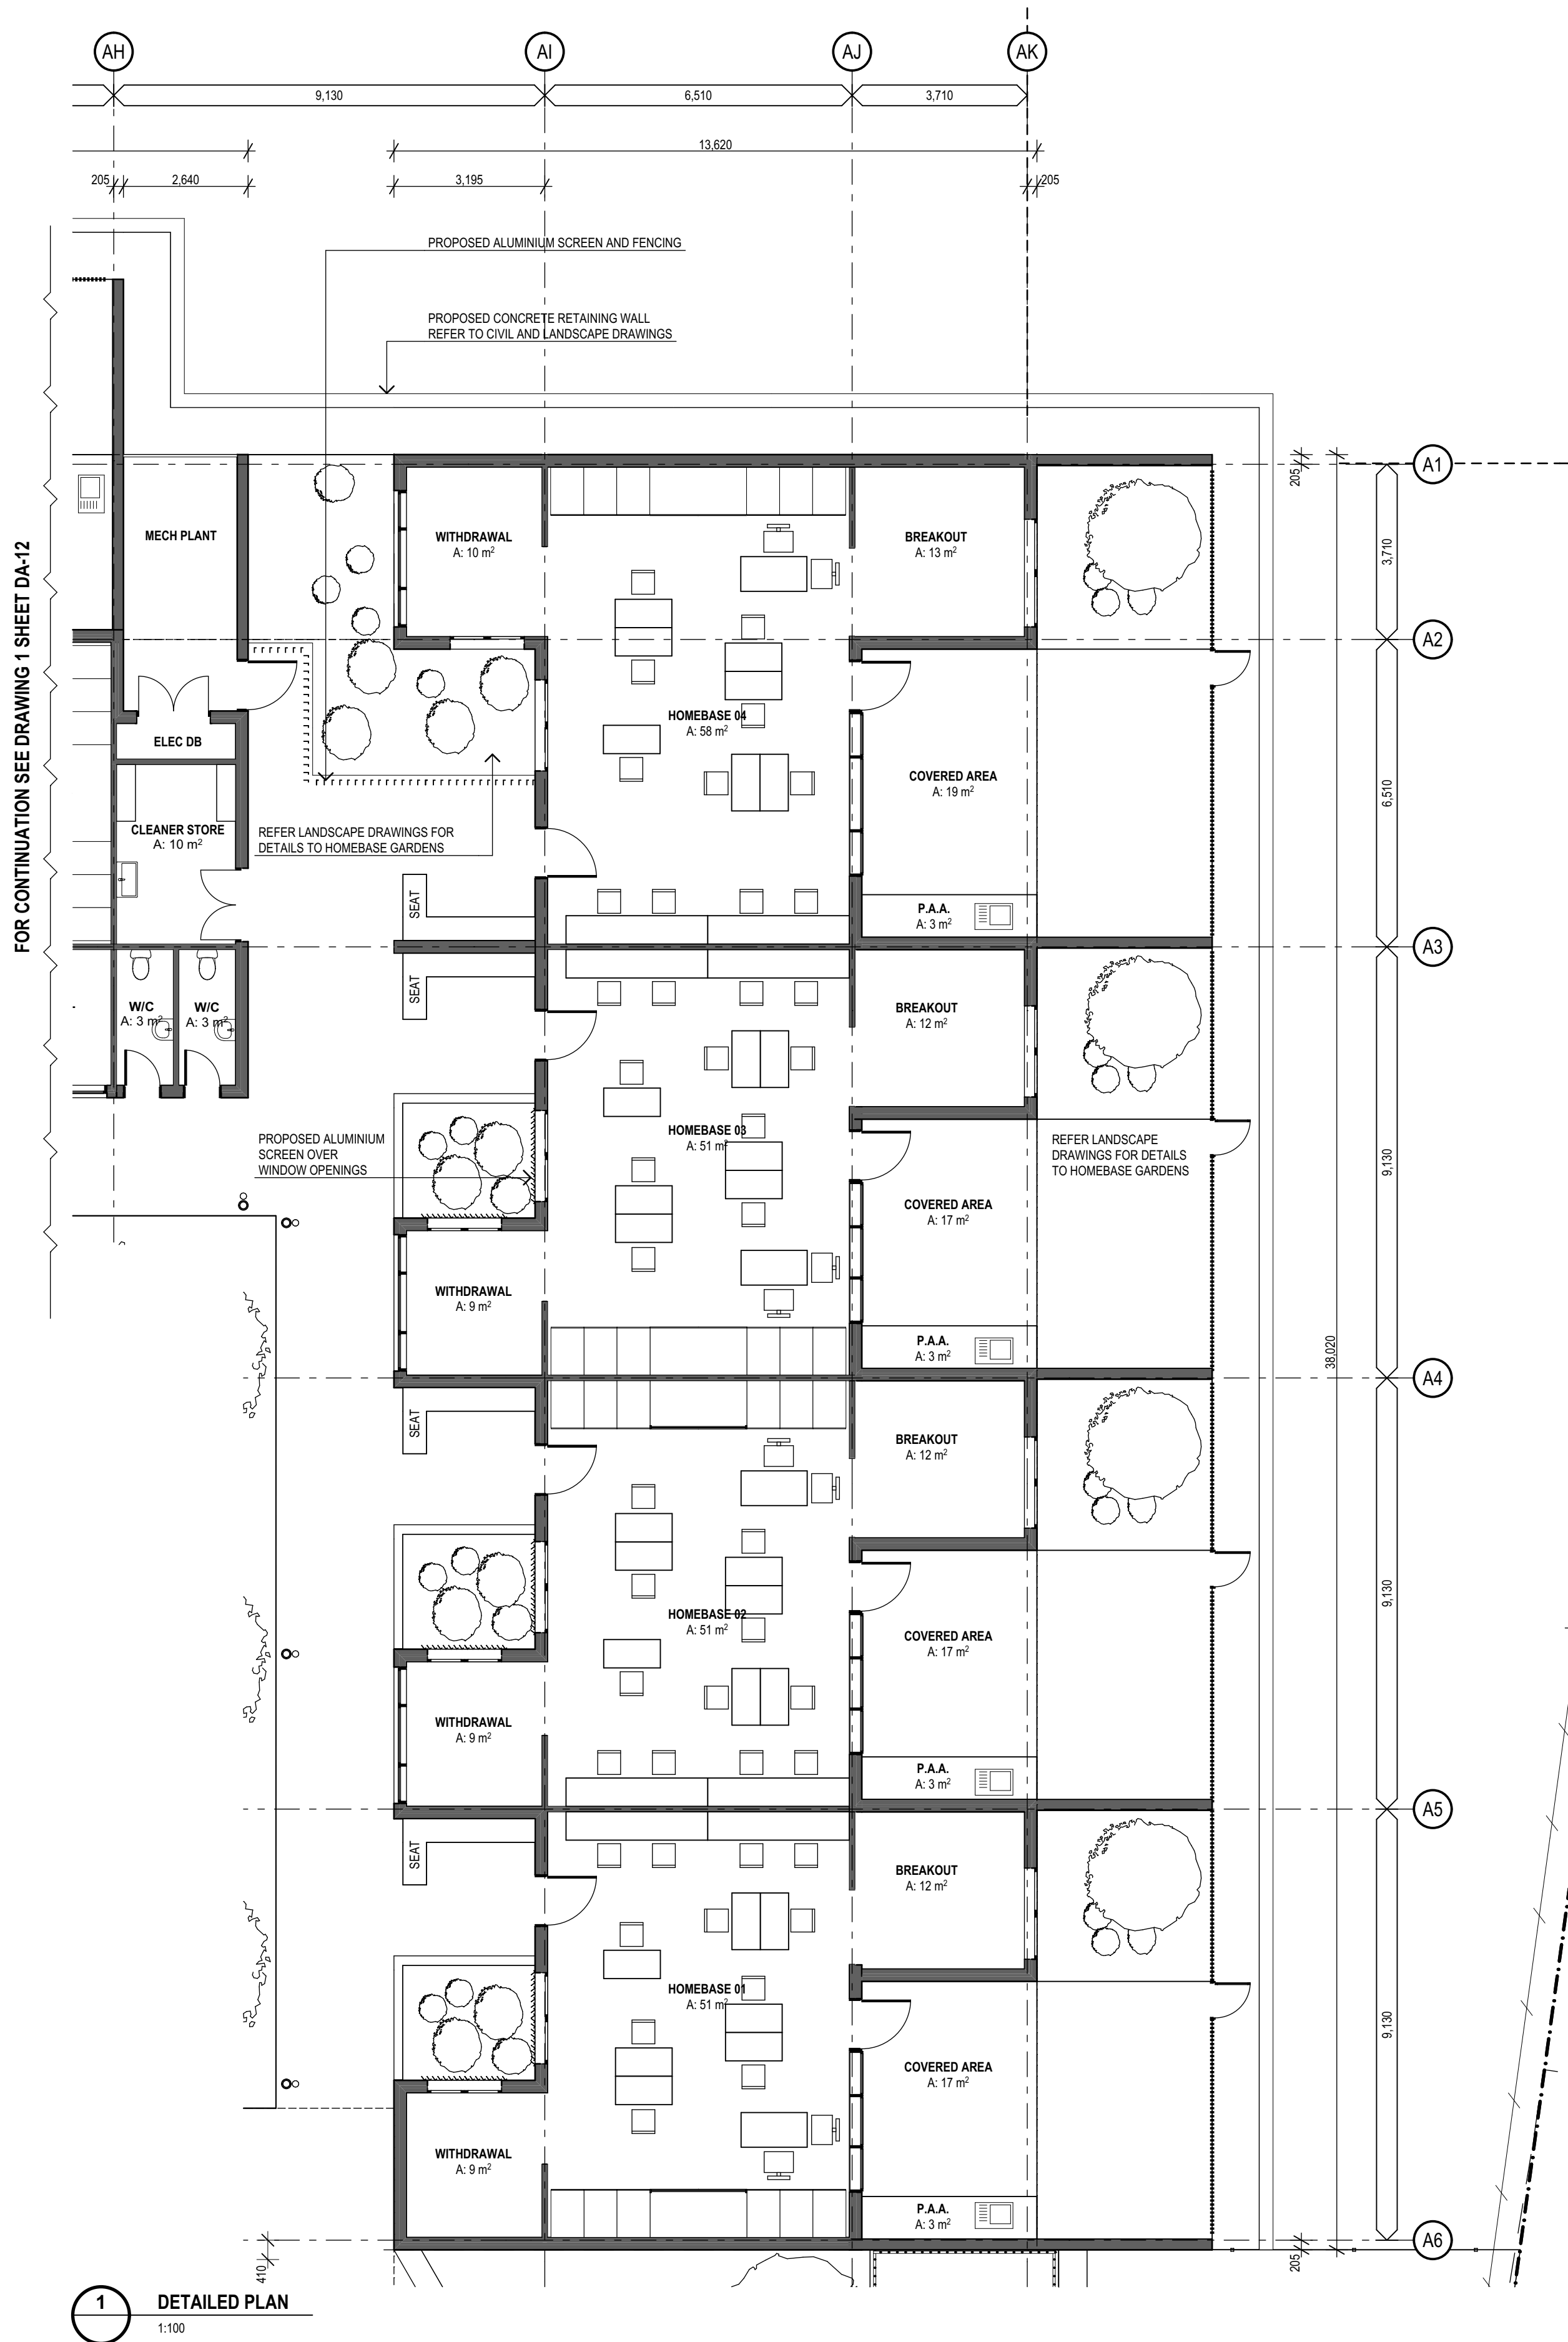

REV	DESCRIPTION	DATE	REV	DESCRIPTION	DATE	TITLE	TITLE	TITLE	TITLE	LEGEND	NORTH	CLIENT	PROJECT TITLE	TITLE
P1	PRELIMINARY CONSULTANT ISSUE	28/09/15				STRUCTURAL NORTHROP SYDNEY T 9241 4188 F 9241 4324	TRAFFIC MCLAREN TRAFFIC ENGINEERING T 02 9355 2440	PROJECT MANAGER ROOT PROJECTS AUSTRALIA T 02 9251 8040 F 03 9012 7852	BCA STEVE WATSON AND PARTNERS T 9283 6555 F 9283 8500	EXISTING TREES ON SITE REFER TO SITE SURVEY PROPOSED LANDSCAPING AND TREES REFER TO LANDSCAPE DRAWINGS PAA PRACTICAL ACTIVITIES AREA	DO NOT SCALE DRAWINGS. USE FIGURED DIMENSIONS ONLY. VERIFY ALL DIMENSIONS ON SITE. REFER ANY DISCREPANCIES TO THE ARCHITECT. THIS DRAWING, THE INFORMATION ON IT AND THE DESIGN ARE COPYRIGHT OF LAHZNIMMO ARCHITECTS PTY LTD	Education & Communities	PROPOSED NEW ROWLAND HASSALL SCHOOL FOR SPECIFIC PURPOSE	HOMEBASES 1-4 DETAIL PLAN
P2	ISSUE FOR 90% DEVELOPMENT APPLICATION	15/10/15												
A	ISSUE FOR DEVELOPMENT APPLICATION	16/10/15												