


landscape concept plan

gosford ato

01

dec 2016

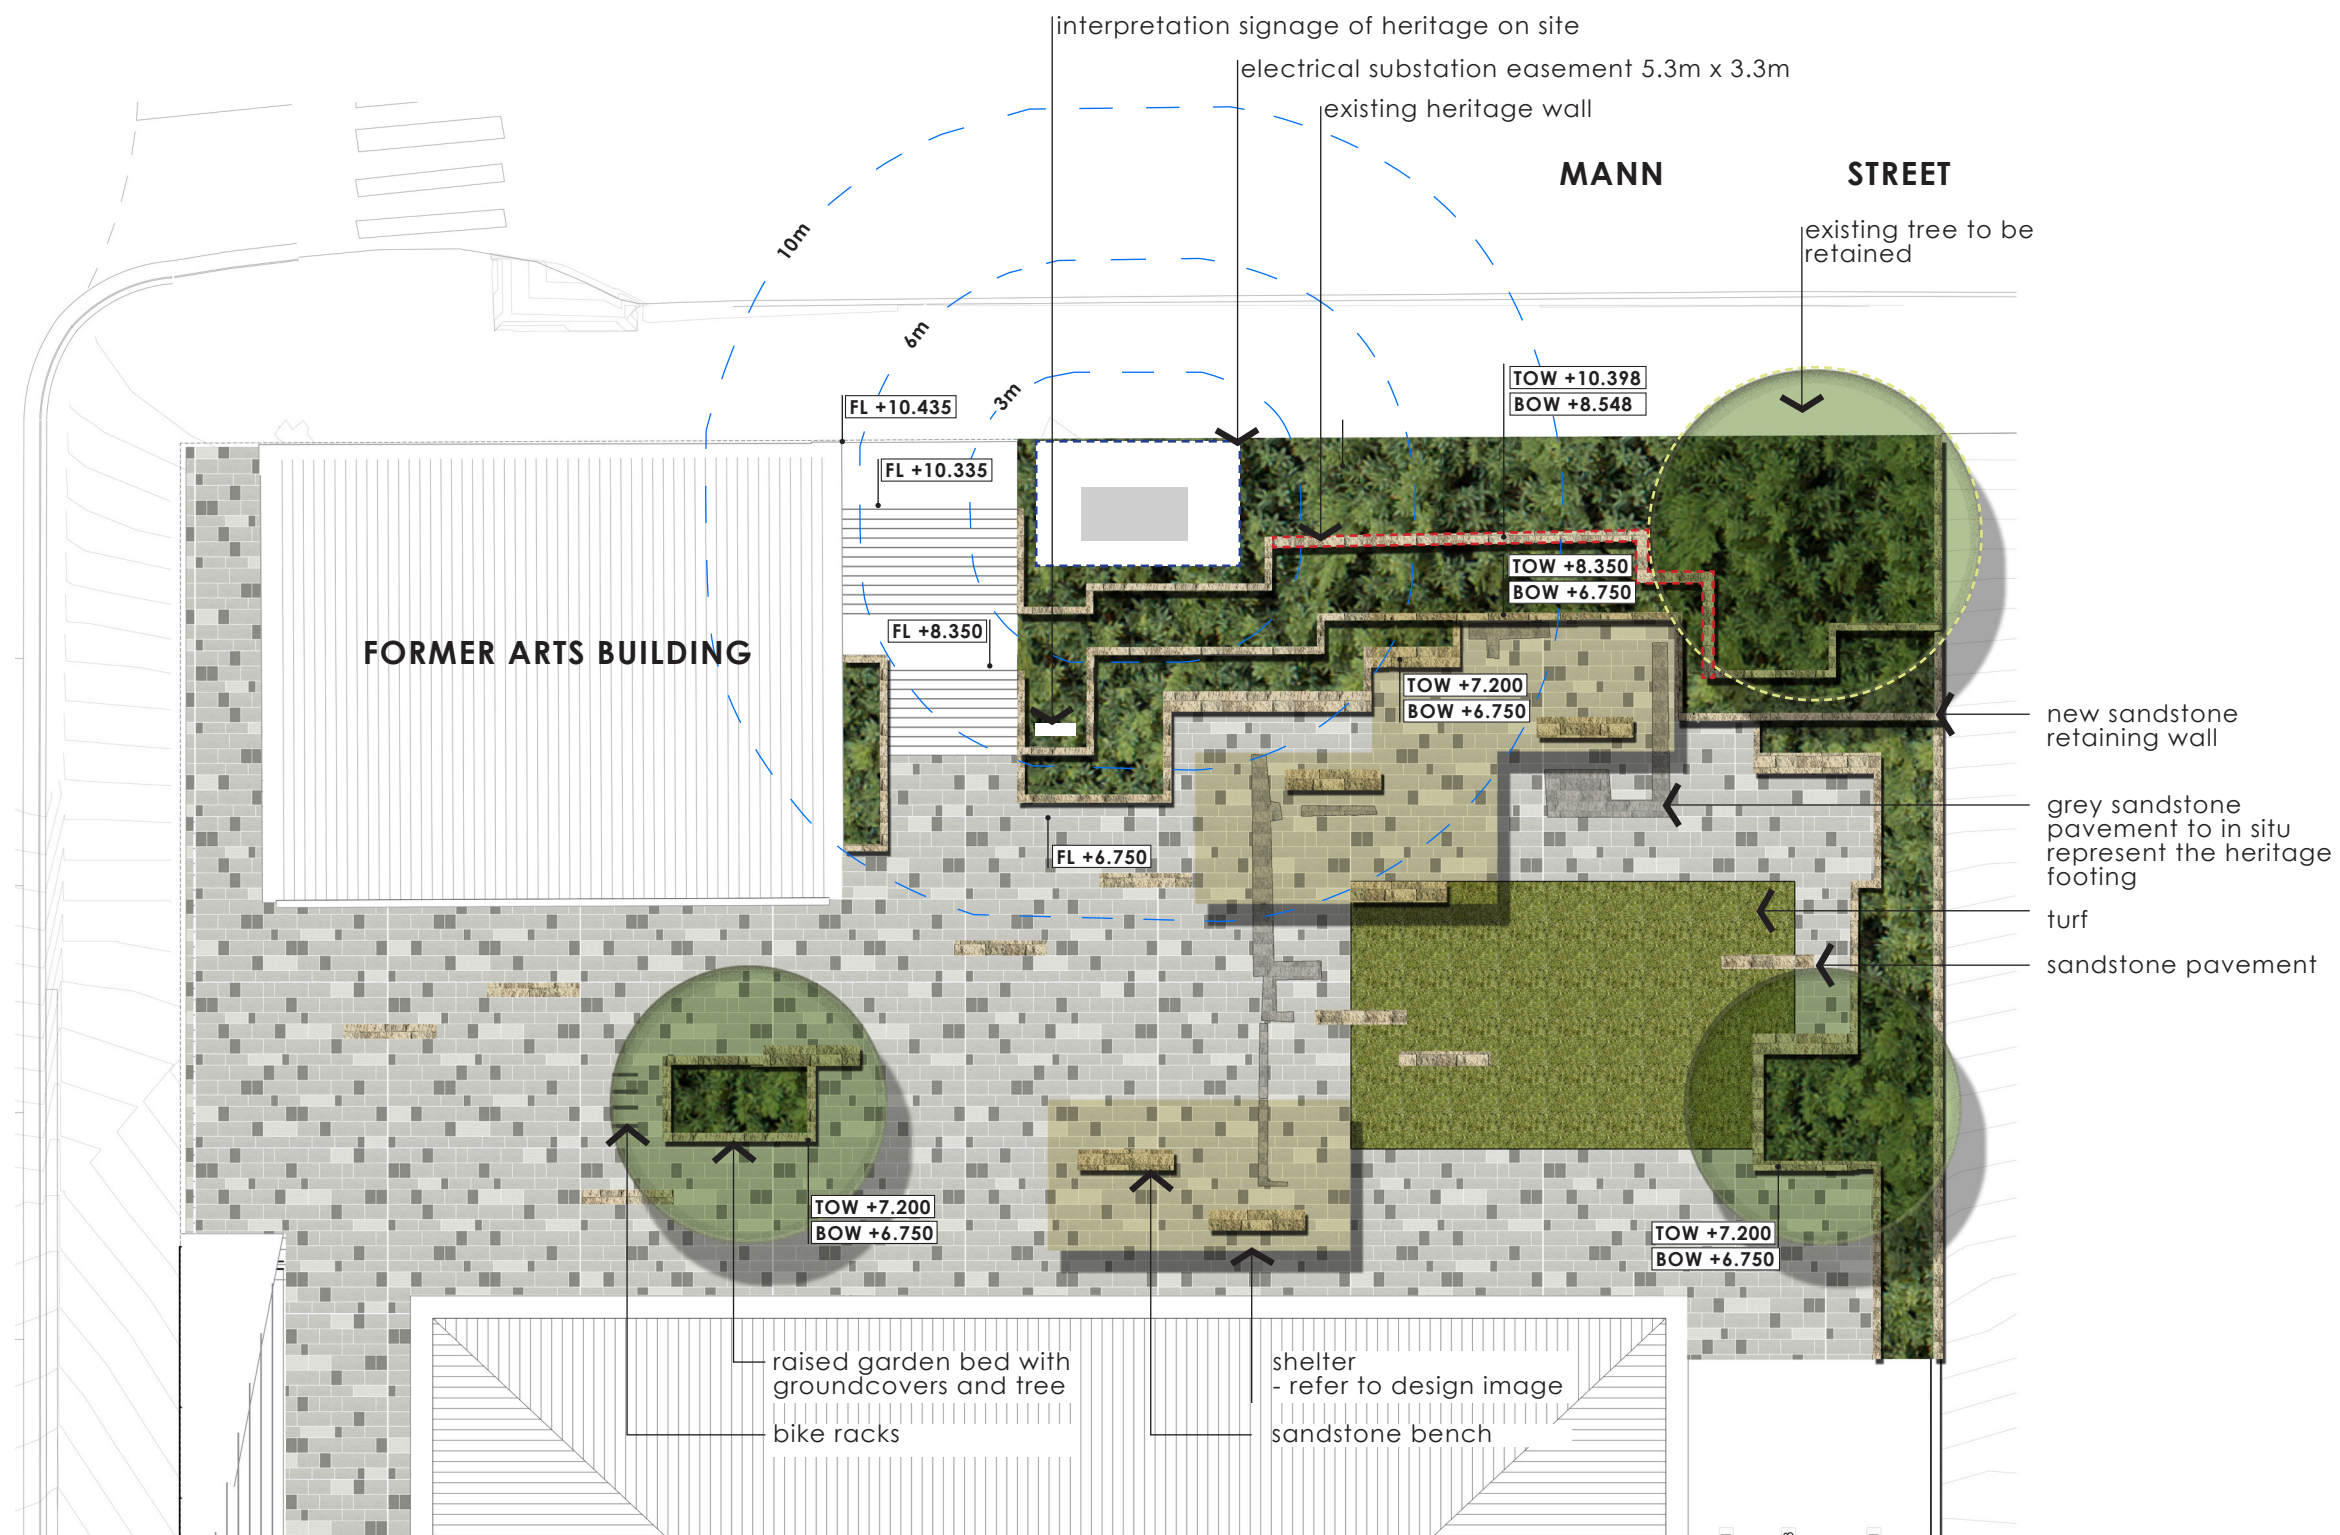

shelter design intention image

site details:
 99 georgiana, gosford
client:
 doma group
date:
 14.12.16
job number:
 11585.5
scale:
 1:200 @ a3
drawn:
 yy
revision:
 b

terras
 landscape architects

412 king street newcastle nsw2300
 ph:49 294 926
 fax: 49 263 069
 www.terras.com.au