



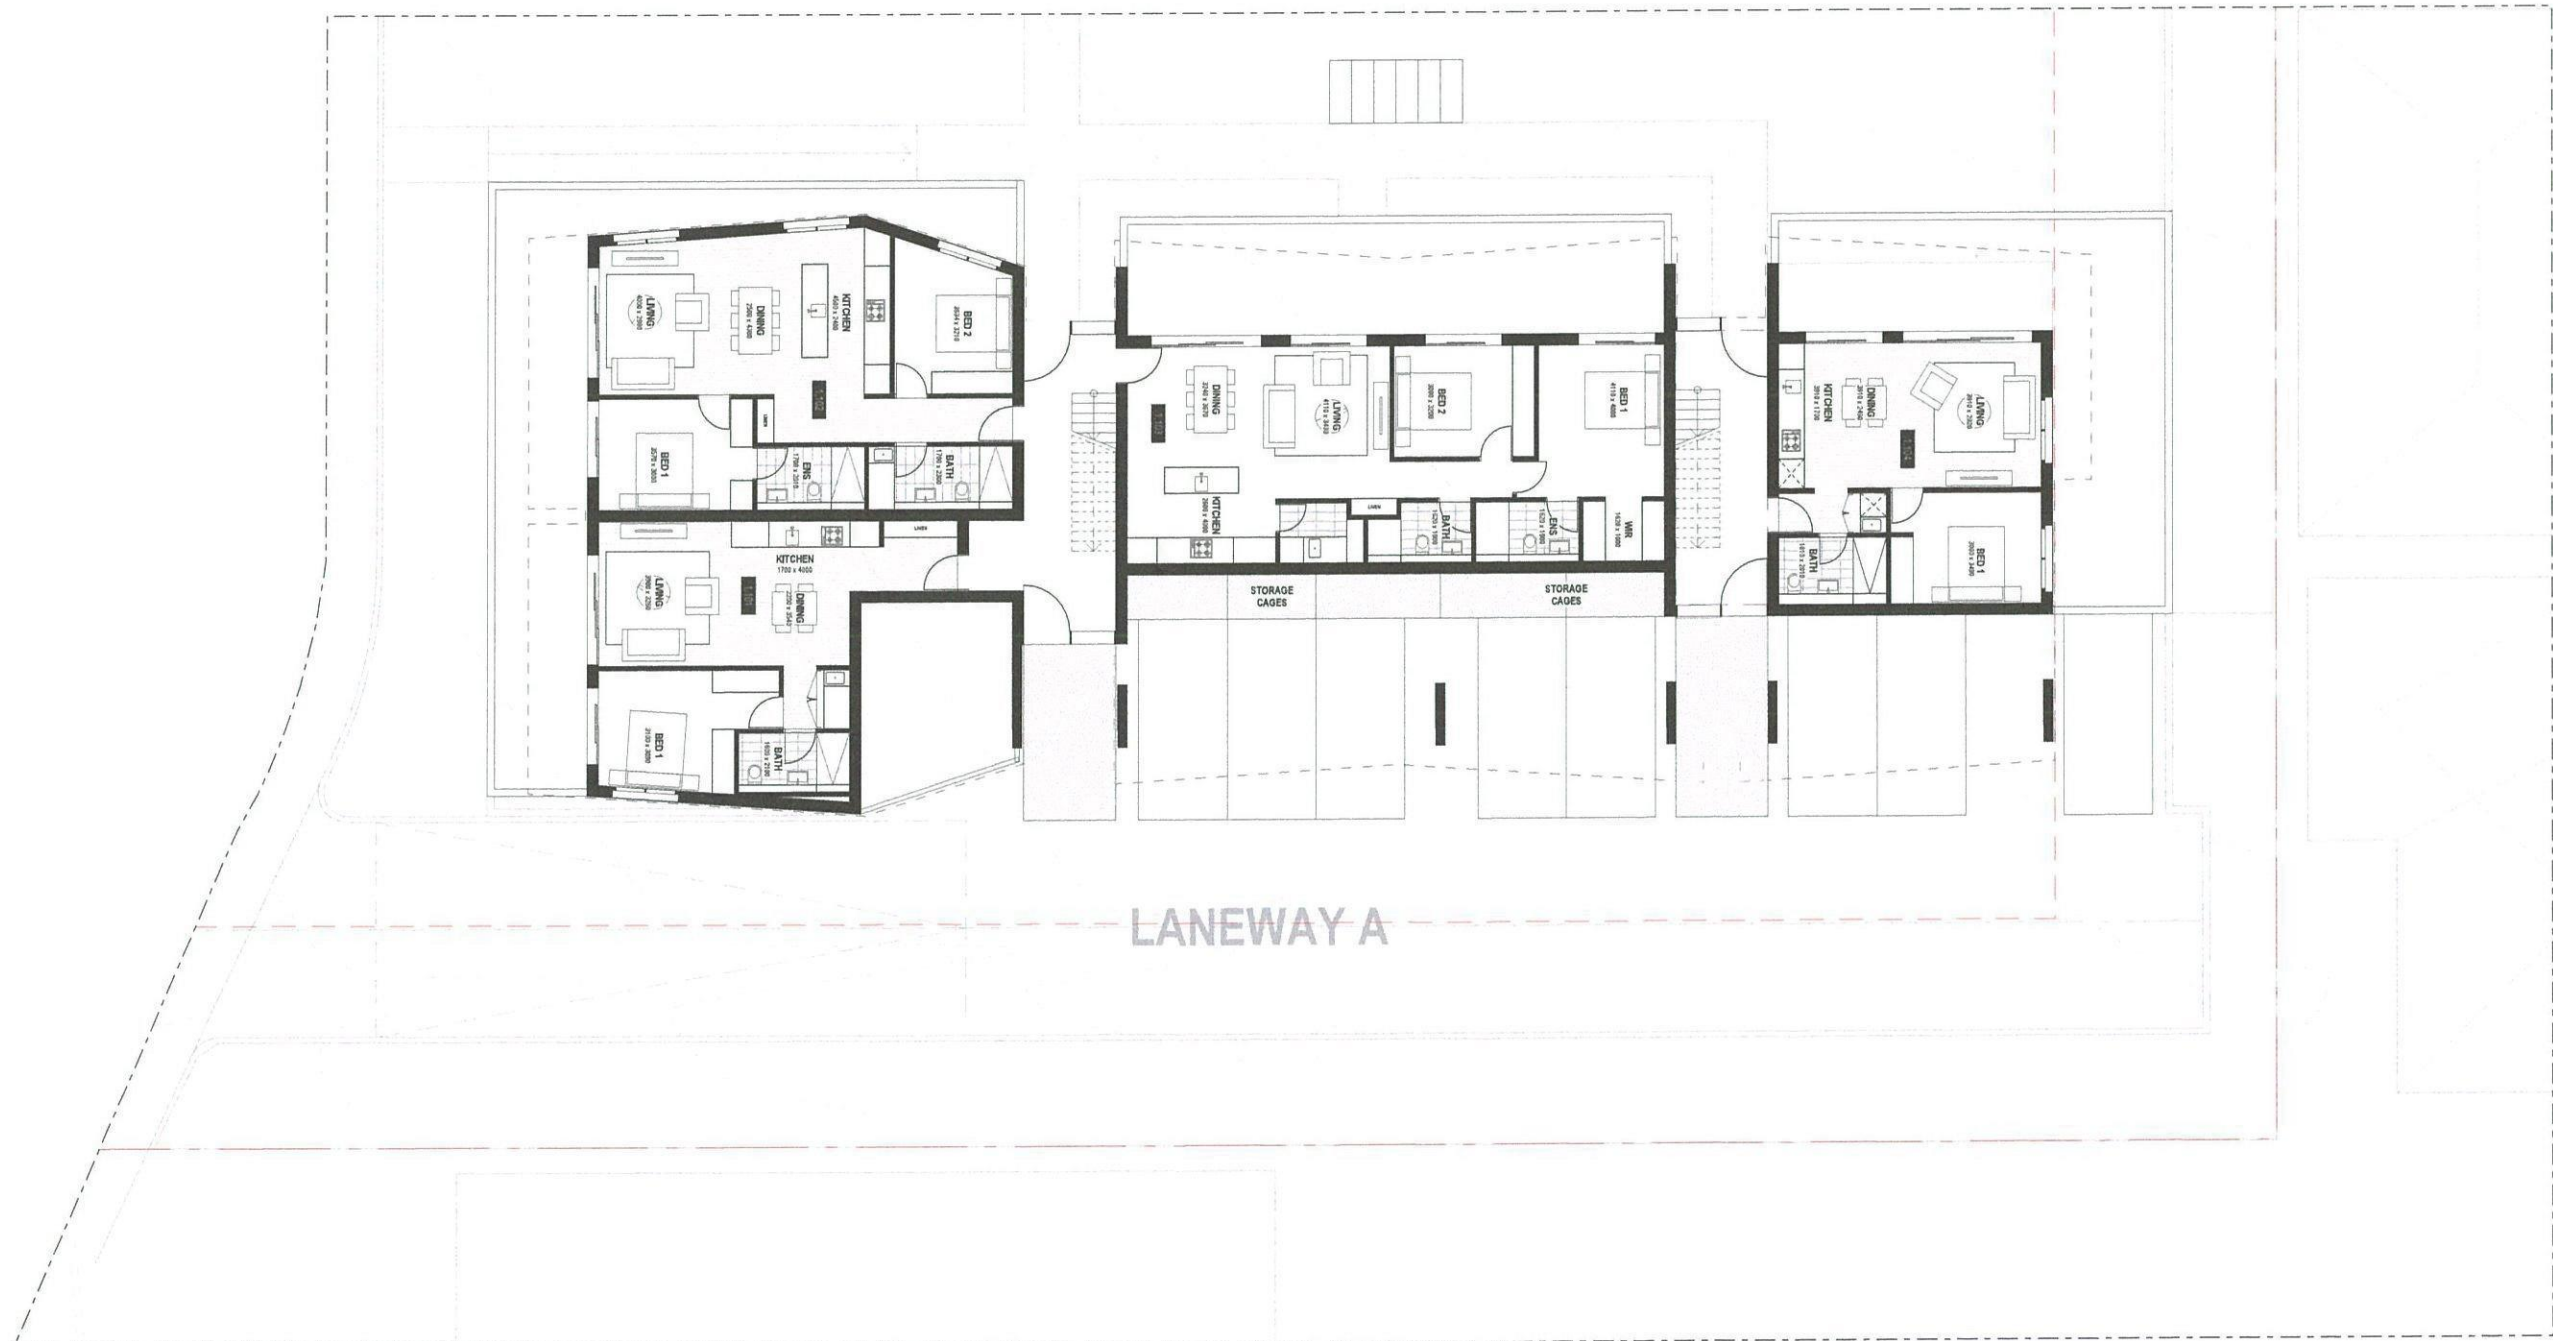

1 Block1 - Ground Level
1:100

Rev.	Date	By	Ckd	Description
A	09-10-16	MP	RM	DA Issue
B	12-02-16	MP	RM	DA Issue

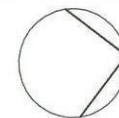

DKO Architecture (NSW) Pty Ltd
C99, 38-48 MacArthur Street
Ultimo, NSW 2007
T +61 2 9345 4500
Info@DKO.com.au, www.DKO.com.au
ABN: 81 956 706 590
120W 50 unincorporated Associates
Katie de Koning 2700 & David Ransford 8544
© DKO Architecture (NSW) Pty Ltd
Except as allowed under copyright act, no part of this
drawing may be reproduced or otherwise dealt with
without written permission of DKO Architecture



Project Name
Project Address

Client Company

7 Stratford Avenue
7 Stratford Avenue,
Charmhaven, NSW
2263

Lateral Thinking

Project Number
Drawing Name
Scale
Date

Drawing Number
Revision

11175
Ground Level
1:100 (A1)
12-02-2016

DA 200/1
B



1 Block1 - Level 1
1:100

Rev.	Date	By	Ckd	Description
A	09-11-08	MP	RM	DA Issue
B	12-02-05	MP	RM	DA Issue



DKO Architecture (NSW) Pty Ltd
C/o, 38-48 MacArthur Street
Ultimo, NSW 2007
T +61 2 8349 4300
info@dko.com.au, www.dko.com.au
ABN: 81 056 708 590
1200 Macquarie Ave Suite 10
Kensington NSW 2015
© DKO Architecture (NSW) Pty Ltd
Rough as shown under copyright act, no part of this
drawing may be reproduced or otherwise dealt with
without written permission of DKO Architecture



Project Name
Project Address
7 Stratford Avenue
7 Stratford Avenue,
Charmhaven, NSW
2263

Client Company
Lateral Thinking


Project Number
Drawing Name
Scale
Date
11175
Level 1
1:100 (A1)
12-02-2016

Drawing Number
Revision
DA 200/2
B



1 Block1 - Level 2
1:100

Rev.	Date	By	Ckd	Description
A	05-11-15	MP	JSM	DA Issue
B	12-02-16	MP	JSM	DA Issue

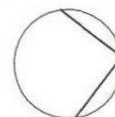

DKO Architecture (NSW) Pty Ltd
C99, 38-48 MacArthur Street
Ultimo, NSW 2007
T +61 2 8348 4500
info@dko.com.au, www.dko.com.au
ABN: 81 050 706 590
NSW Registered Architect
Kara de Krijger 2707 & Carol Raudenbush B512
© DKO Architecture (NSW) Pty Ltd
Except as allowed under copyright act, no part of this
drawing may be reproduced or otherwise dealt with
without written permission of DKO Architecture



Project Name
Project Address
Client Company

7 Stratford Avenue
7 Stratford Avenue,
Charmhaven, NSW
2263




Lateral Thinking

Project Number
Drawing Name
Scale
Date

11175
Level 2
1:100 (A1)
12-02-2016

Drawing Number
Revision

DA 200/3
B

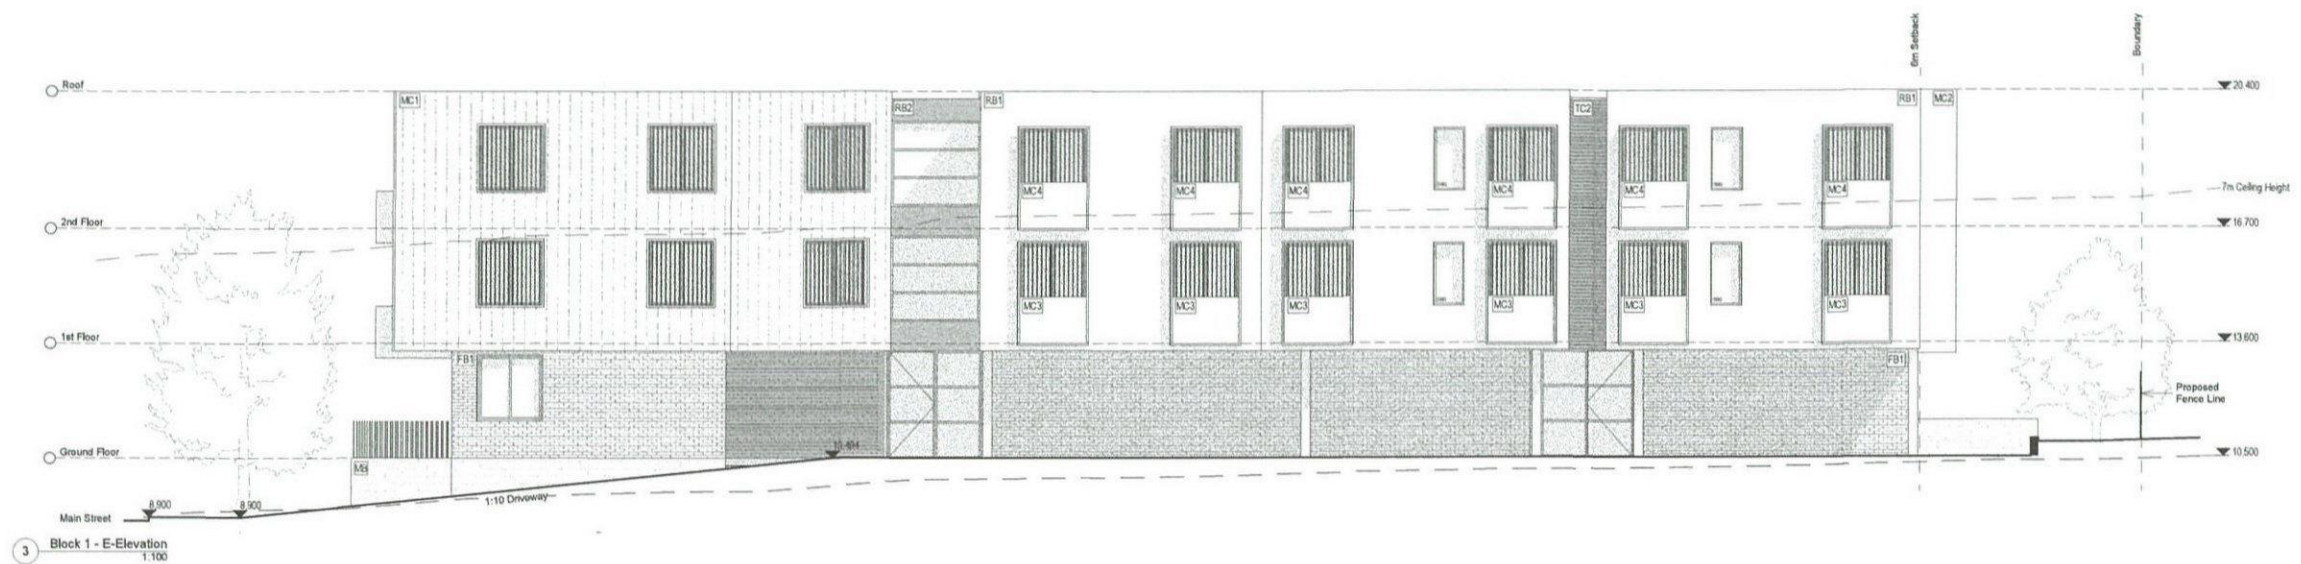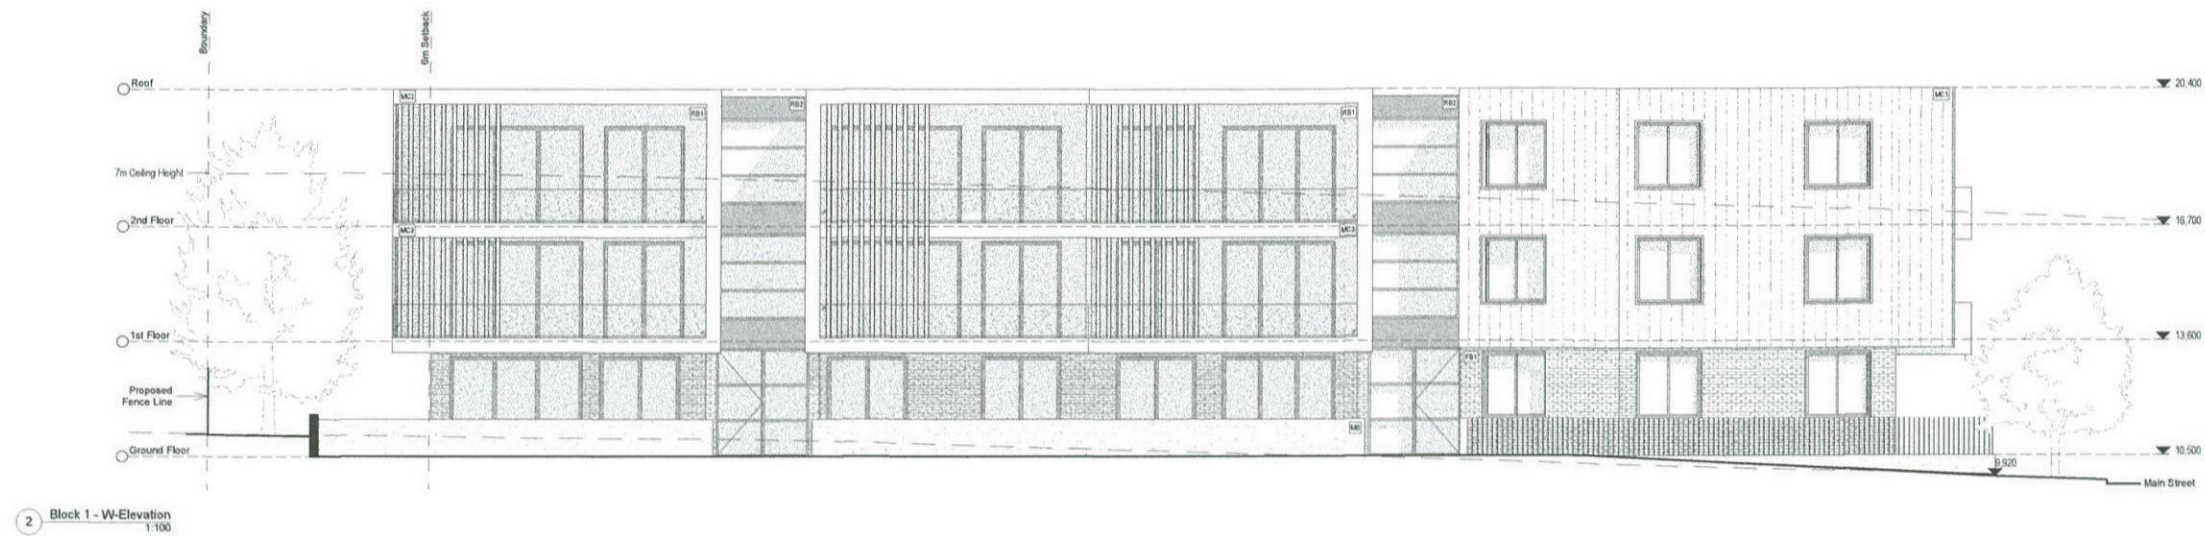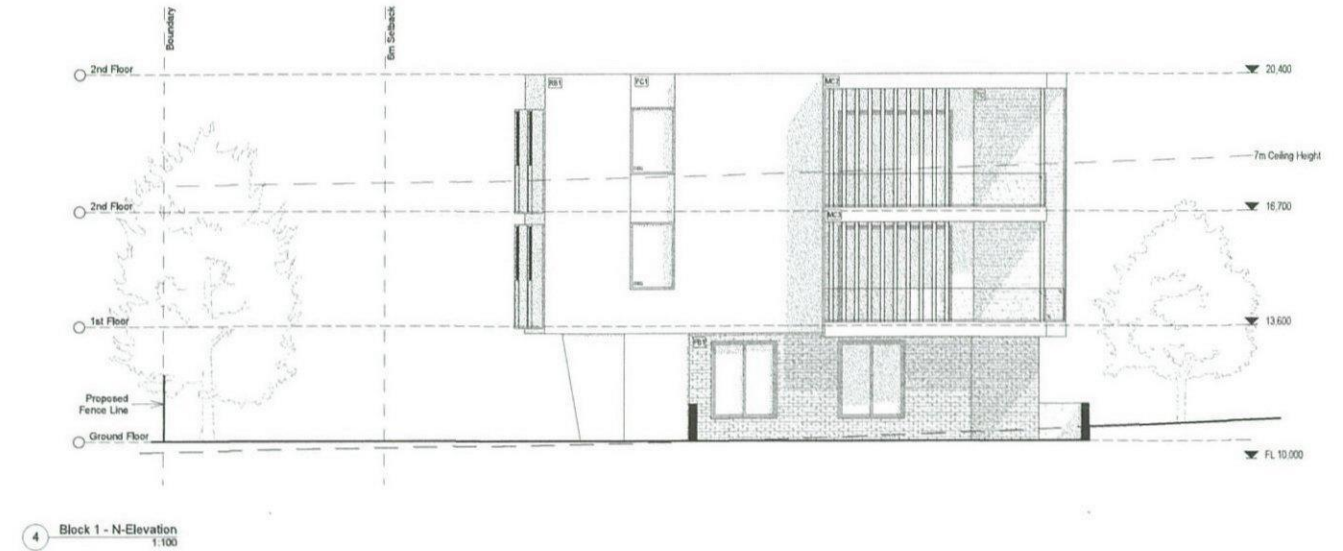

MATERIAL LEGEND			
FB = Face Brick	MC = Metal Cladding	PF = Palisade Fencing	
RB = Rendered Brick	TC = Timber Cladding		
CB = Concrete Block	CO = Metal roof sheeting		
FC = Light Weight	OBG = Obscure Glass		

Rev.	Date	By	Ckd	Description
A	20-01-16	MP	RM	DA Issue
B	20-01-16	MP	RM	DA Issue
C	20-01-16	MP	RM	DA - Assembled Elevation

DKO Architecture (NSW) Pty Ltd
 City, 58-68 MacArthur Street
 Ultimo, NSW 2007
 T +61 2 8348 4500
 info@dko.com.au, www.dko.com.au
 ABN: 81 956 706 599
 NSW Licensed Architect
 Kevin de Koster 1701 & David Randerson 1514
 © DKO Architecture (NSW) Pty Ltd
 Except as allowed under copyright act, no part of this
 drawing may be reproduced or otherwise dealt with
 without written permission of DKO Architecture.

DKO

Project Name
 Project Address
 Client Company

7 Stratford Avenue
 Charmhaven, NSW
 2263

Project Number
 Drawing Name
 Scale
 Date

11075
 Elevations: Block 1
 1:100 (A1)
 23-05-2016


Drawing Number
 Revision

DA 200/4
 c



1 Block2 - Ground Level
1:100

Rev.	Date	By	Ckd	Description
A	05-10-15	MP	RM	DA Issue
B	02-02-16	MP	RM	DA Issue

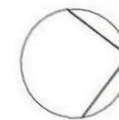

DKO Architecture (NSW) Pty Ltd
Cnr, 38-48 MacArthur Street
Ultimo, NSW 2007
T +61 2 8346 4300
info@dko.com.au, www.dko.com.au
ABN: 81 956 706 590
1200 Macquarie Avenue
Knoxfield, NSW 2148
© DKO Architecture (NSW) Pty Ltd
Except as allowed under copyright act, no part of this
drawing may be reproduced or otherwise dealt with
without written permission of DKO Architecture



Project Name
Project Address
7 Stratford Avenue
Cherrybrook, NSW
2263

Client Company
Lateral Thinking


Project Number
Drawing Name
Scale
Date
11175
Ground Level
1:100 (A1)
12-02-2016

Drawing Number
Revision
DA 201/1
B



1 Block2 - Level 1
1:100

Rev.	Date	By	Ckd	Description
A	05-11-15	SP	RM	DA Issue
B	12-02-16	SP	RM	DA Issue

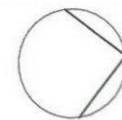

DKO Architecture (NSW) Pty Ltd
Cty, 38-48 MacArthur Street
Ultimo, NSW 2007
T +61 2 8349 4300
Info@DKO.com.au, www.DKO.com.au
ABN: 81 656 706 390
1201 Macquarie Street
Kensington NSW 2015
DKO Architecture (NSW) Pty Ltd
Except as allowed under copyright act, no part of this
drawing may be reproduced or otherwise dealt with
without written permission of DKO Architecture.



Project Name
Project Address
Client Company

7 Stratford Avenue
7 Stratford Avenue,
Cherrybrook, NSW
2263

Latent Thinking

Project Number
Drawing Name
Scale
Date

11175
Level 1
1:100 (A1)
12-02-2016


Drawing Number
Revision

DA 201/2
B



1 Block2- Level 2
1:100

Rev.	Date	By	Ckd	Description
A	09-11-15	MP	RM	DA Issue
B	12-02-16	MP	RM	DA Issue

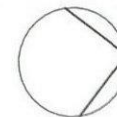

DKO Architecture (NSW) Pty Ltd
C/o, 38-48 MacArthur Street
Ultimo, NSW 2007
T +61 2 8346 4500
info@dko.com.au, www.dko.com.au
ABN: 81 950 706 590
2016 Unincorporated Associates
Katie de Koeijer 3107 & David Roodenry 8512
© DKO Architecture (NSW) Pty Ltd
Except as allowed under copyright act, no part of this
drawing may be reproduced or otherwise dealt with
without written permission of DKO Architecture



Project Name
Project Address
7 Stratford Avenue,
Charmhaven, NSW
2263


Client Company
Lateral Thinking

Project Number
Drawing Name
Scale
Date
11375
Level 2
1:100 (A1)
12-02-2016

Drawing Number
Revision
DA 201/3
B



1 Block 2 - S-Elevation
1:100

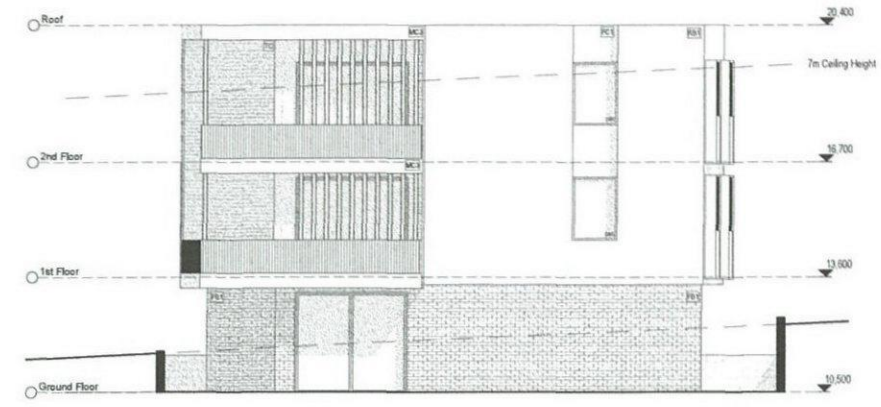

2 Block 2 - N-Elevation
1:100



3 Block 2 - W-Elevation
1:100



4 Block 2 - E-Elevation
1:100

MATERIAL LEGEND

FB = Face Brick
RB = Rendered Brick
CB = Concrete Block
FC = Light Weight
MC = Metal Cladding
TC = Timber Cladding
CO = Metal roof sheeting
OBG = Obscure Glass
PF = Palisade Fencing


Rev.	Date	By	Ckd	Description
A	05/11/15	MP	RM	DA Issue
B	12/10/15	MP	RM	DA Issue
C	23/03/16	MP	RM	DA - Assessed Elevation

DKO Architecture (NSW) Pty Ltd
C/o, 38-48 MacArthur Street
Lithgow, NSW 2507
T +61 2 8345 4500
info@dko.com.au, www.dko.com.au
ABN: 81 955 706 590
NSW: 50 unincorporated Associates
Katie de Koster 2707 & David Roderick 8542
© DKO Architecture 2016/17 Pty Ltd
Except as allowed under copyright act, no part of this
drawing may be reproduced or otherwise dealt with
without written permission of DKO Architecture.

DKO


Project Name
Project Address
Client Company
Lateral Thinking

Project Number
Drawing Name
Scale
Date
Revision
DA 201/4
c

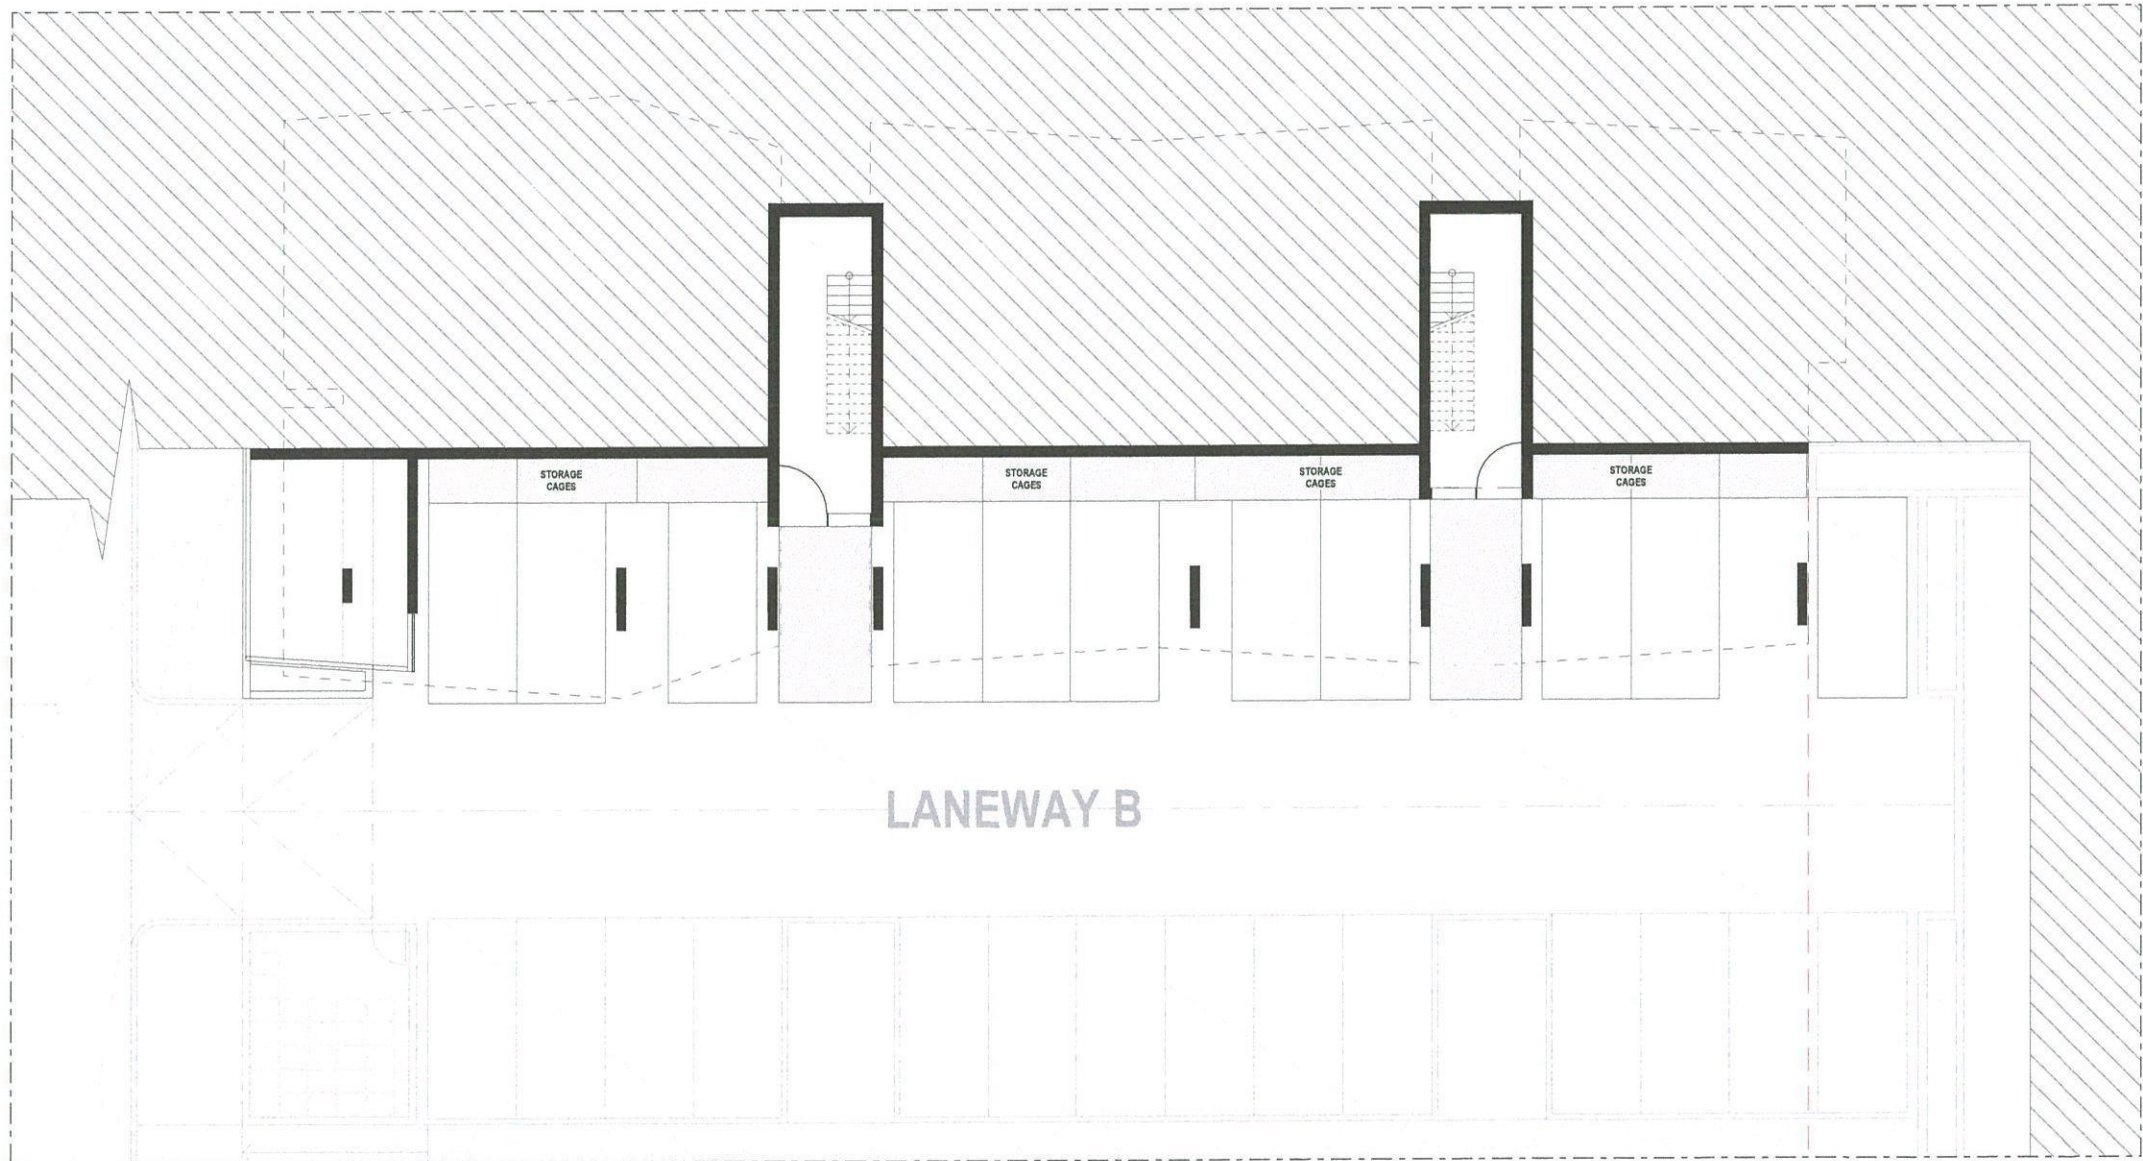

1 Block3 - Ground Level
1:100

Rev.	Date	By	Ckd	Description
A	05-11-15	MP	RM	DA Issue
B	12-02-16	MP	RM	DA Issue

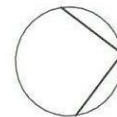

DKO Architecture (NSW) Pty Ltd
C/o, 38-48 MacArthur Street
Ultimo, NSW 2007
T +61 2 8348 4500
info@dko.com.au, www.dko.com.au
ABN: 81 955 706 990
NSW Registered Architect
Kara de Krijger 2707 A David Randerson 8544
© DKO Architecture (NSW) Pty Ltd
Except as allowed under copyright act, no part of this
drawing may be reproduced or stored in a retrieval system
without written permission of DKO Architecture.

DKO

Project Name
Project Address


Client Company

7 Stratford Avenue
7 Stratford Avenue,
Charmhaven, NSW
2263

Lateral Thinking


Project Number 11175
Drawing Name Ground Level
Scale 1:100 (A1)
Date 12-02-2016

Drawing Number **DA 202/1**
Revision **B**

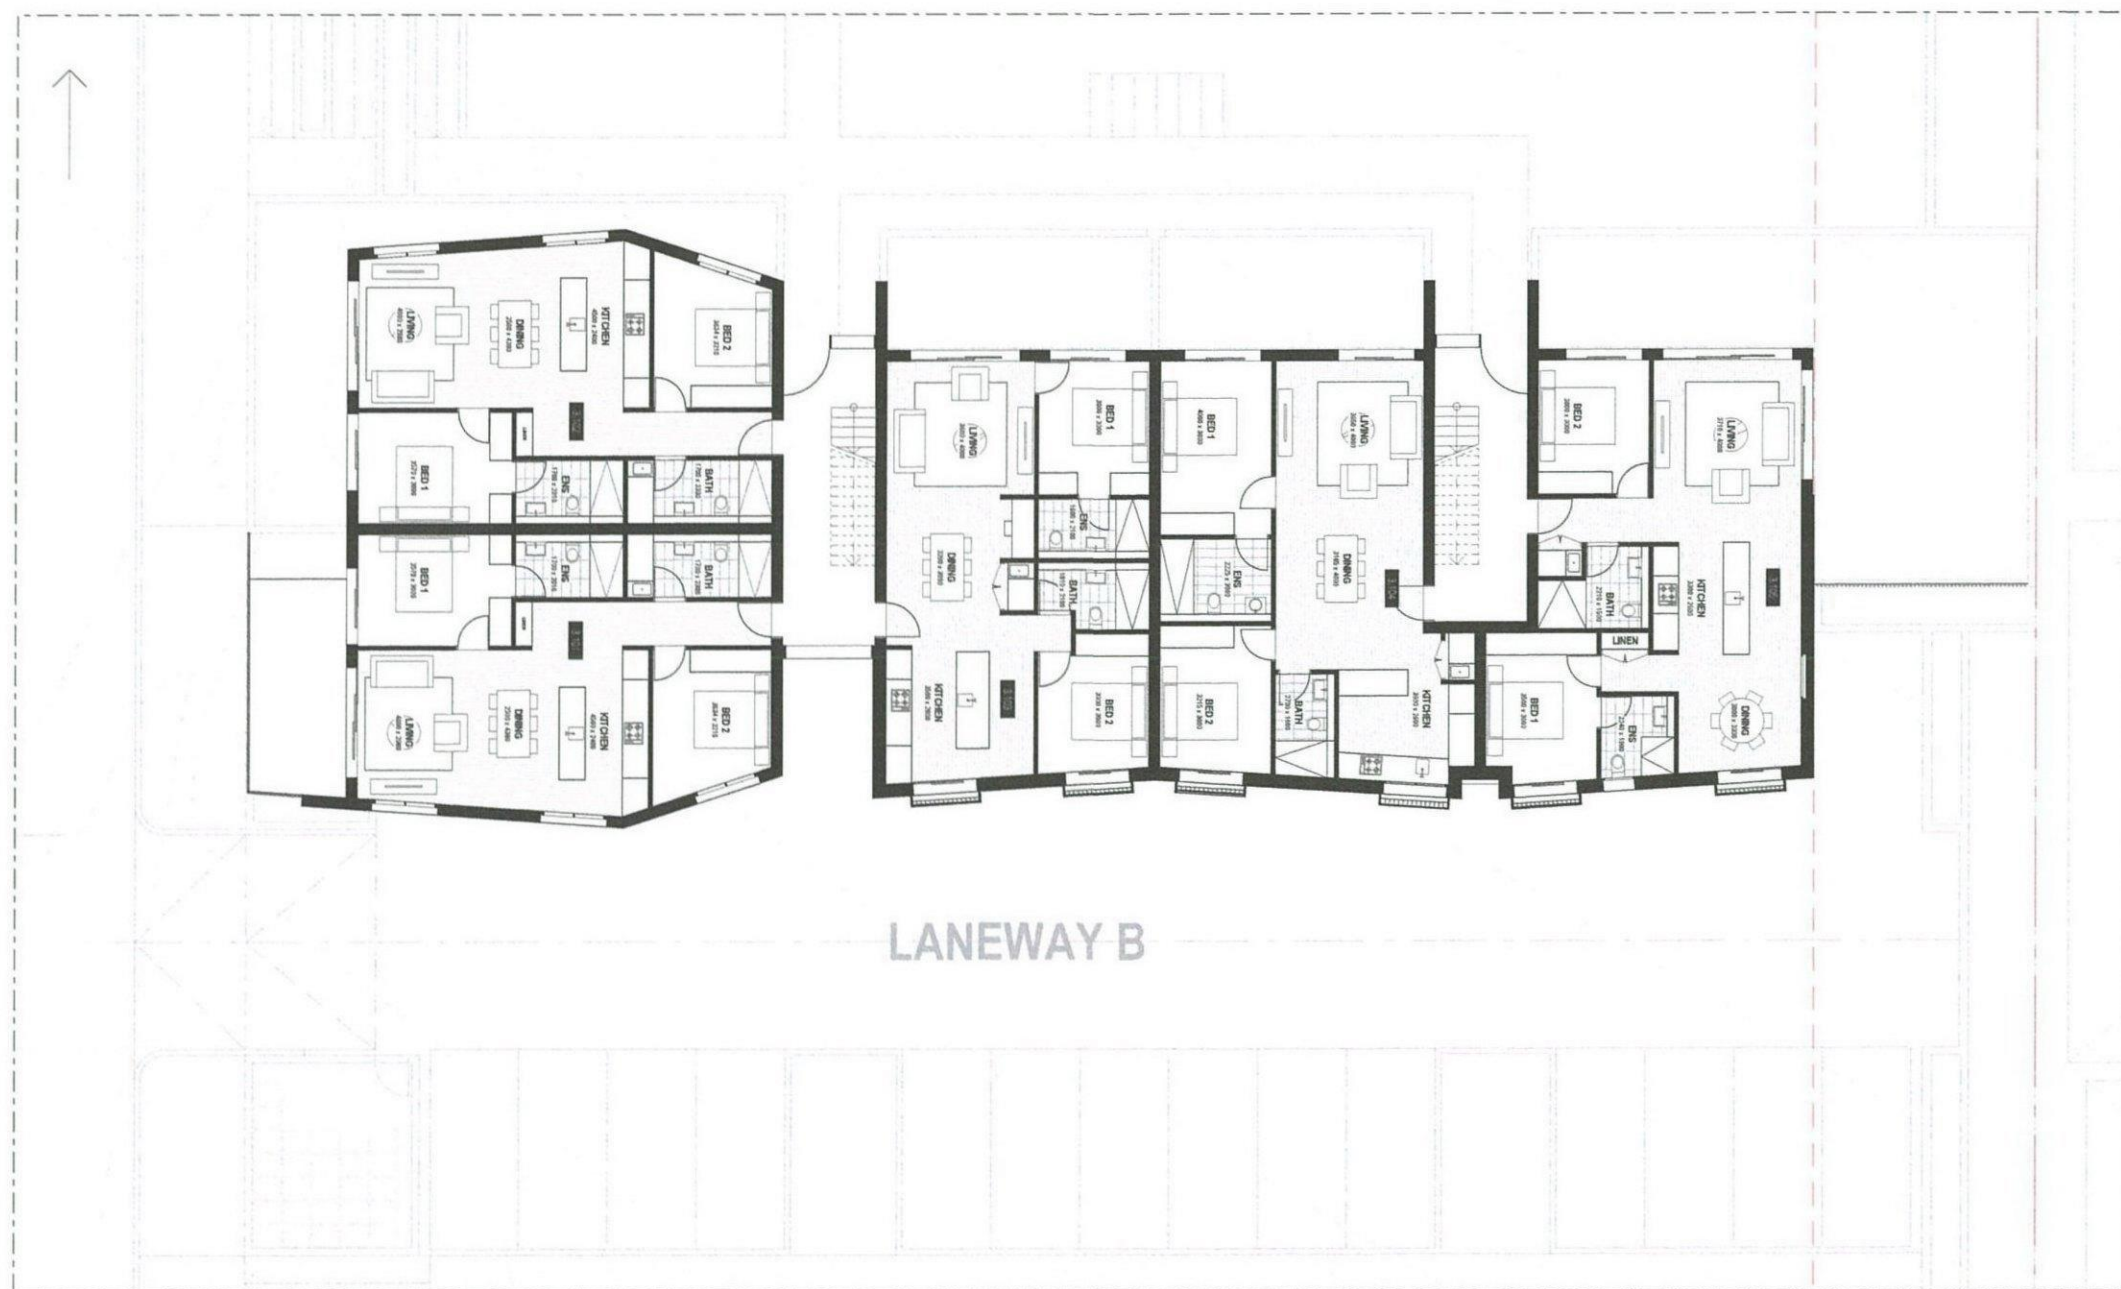

1 Block3 - Level 1
1:100

Rev.	Date	By	Ckd	Description
A	05-11-05	MP	RM	CA Issue
B	12-02-05	MP	RM	CA Issue

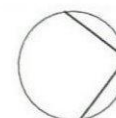

DKO Architecture (NSW) Pty Ltd
Cnr, 38-48 MacArthur Street
Ultimo, NSW 2007
T +61 2 8346 4500
info@DKO.com.au, www.DKO.com.au
ABN: 81 956 706 590
NSW Nominated Architects
Koon de Koning & David Randerson o/s fig 22
© DKO Architecture (NSW) Pty Ltd
Except as allowed under copyright act, no part of this
drawing may be reproduced or otherwise dealt with
without written permission of DKO Architecture

DKO

Project Name
Project Address

7 Stratford Avenue
7 Stratford Avenue,
Charmhaven, NSW
2263

Project Number
Drawing Name
Scale
Date

11175
Level 1
1:100 (A1)
12-02-2016

| Client Company

Lateral Thinking


Drawing Number	
Revision	

DA 202/2
B



1 Block3 - Level 2
1:100

Rev.	Date	By	Ckd	Description
A	05-11-15	MP	RM	DA Issue
B	12-02-16	MP	RM	DA Issue

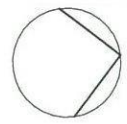

DKO Architecture (NSW) Pty Ltd
Cnr, 38-48 MacArthur Street
Ultimo, NSW 2007
T +61 2 8346 4500
info@dko.com.au, www.dko.com.au
ABN: 81 956 706 590
NSW Registered Architects
Katie de Koster 2767 & David Ruckert 8512
© DKO Architecture (NSW) Pty Ltd
Except as allowed under copyright act, no part of this
drawing may be reproduced or otherwise dealt with
without written permission of DKO Architecture.



Project Name
Project Address
Client Company

7 Stratford Avenue
7 Stratford Avenue,
Charmhaven, NSW
2263

Lateral Thinking

Project Number
Drawing Name
Scale
Date

Drawing Number
Revision


11175
Level 2
1:100 (A1)
12-02-2016

DA 202/3
B



1 Block3 - Level 3
1:100

Rev.	Date	By	Cd	Description
A	10/10/15	MP	DD	DA Issue
B	12/02/16	MP	DD	DA Issue

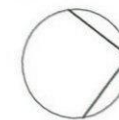

DKO Architecture (NSW) Pty Ltd
C/o, 35-45 MacArthur Street
Ultimo, NSW 2007
T +61 2 8346 4500
info@dko.com.au, www.dko.com.au
ABN: 81 056 706 559
NSW Incorporated Architects
Katie de Koster (P) & David Randerson (R) 1/2
© DKO Architecture (NSW) Pty Ltd
Except as allowed under copyright act, no part of this
drawing may be reproduced or otherwise dealt with
without written permission of DKO Architecture.



Project Name
Project Address

Client Company



7 Stratford Avenue
7 Stratford Avenue,
Charmhaven, NSW
2263

Lateral Thinking

Project Number
Drawing Name
Scale
Date


1175
Level 3
1:100 (A1)
12-02-2016

Drawing Number
Revision
DA 202/4
B

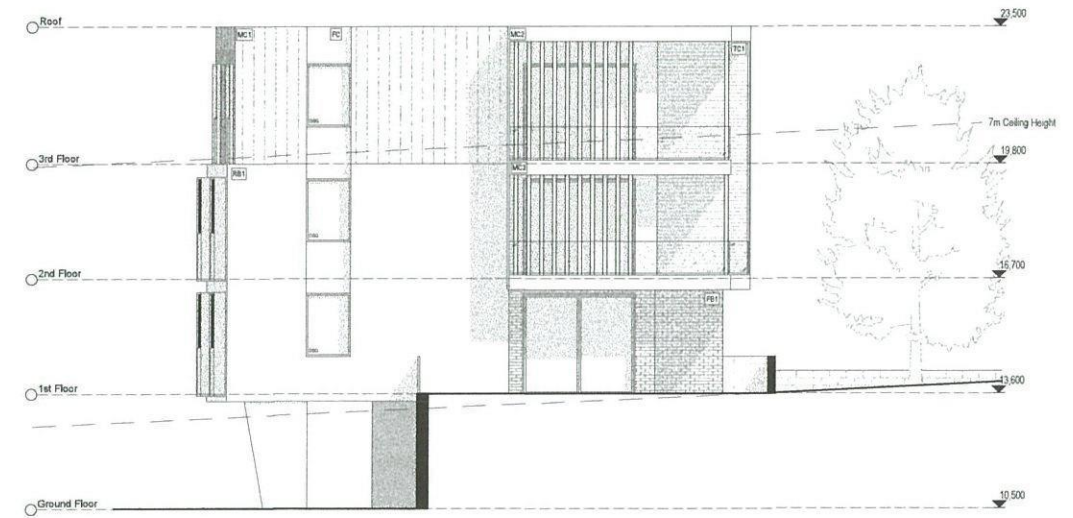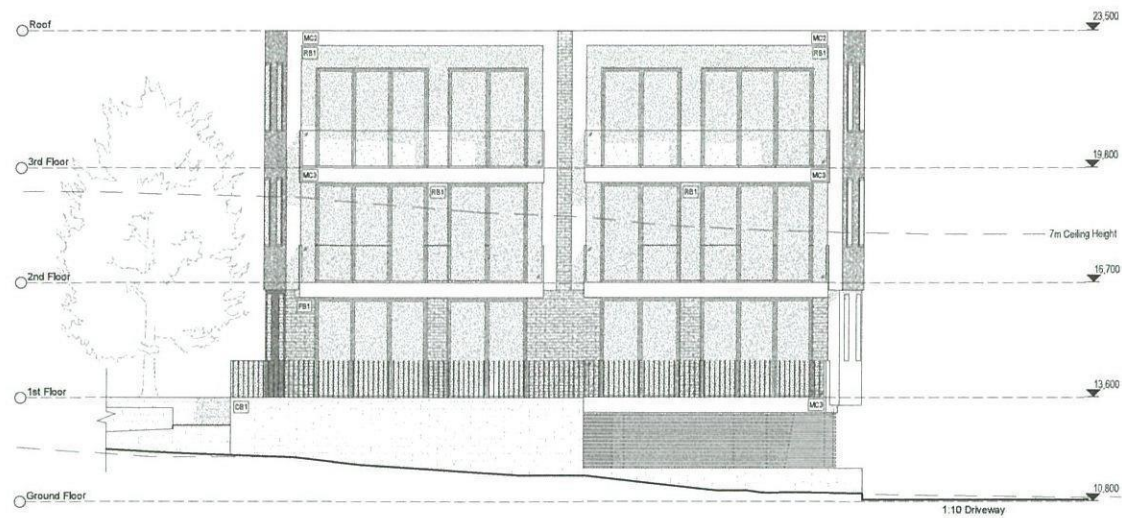

1 Block 3 - S-Elevation
1:100

2 Block 3 - N-Elevation
1:100

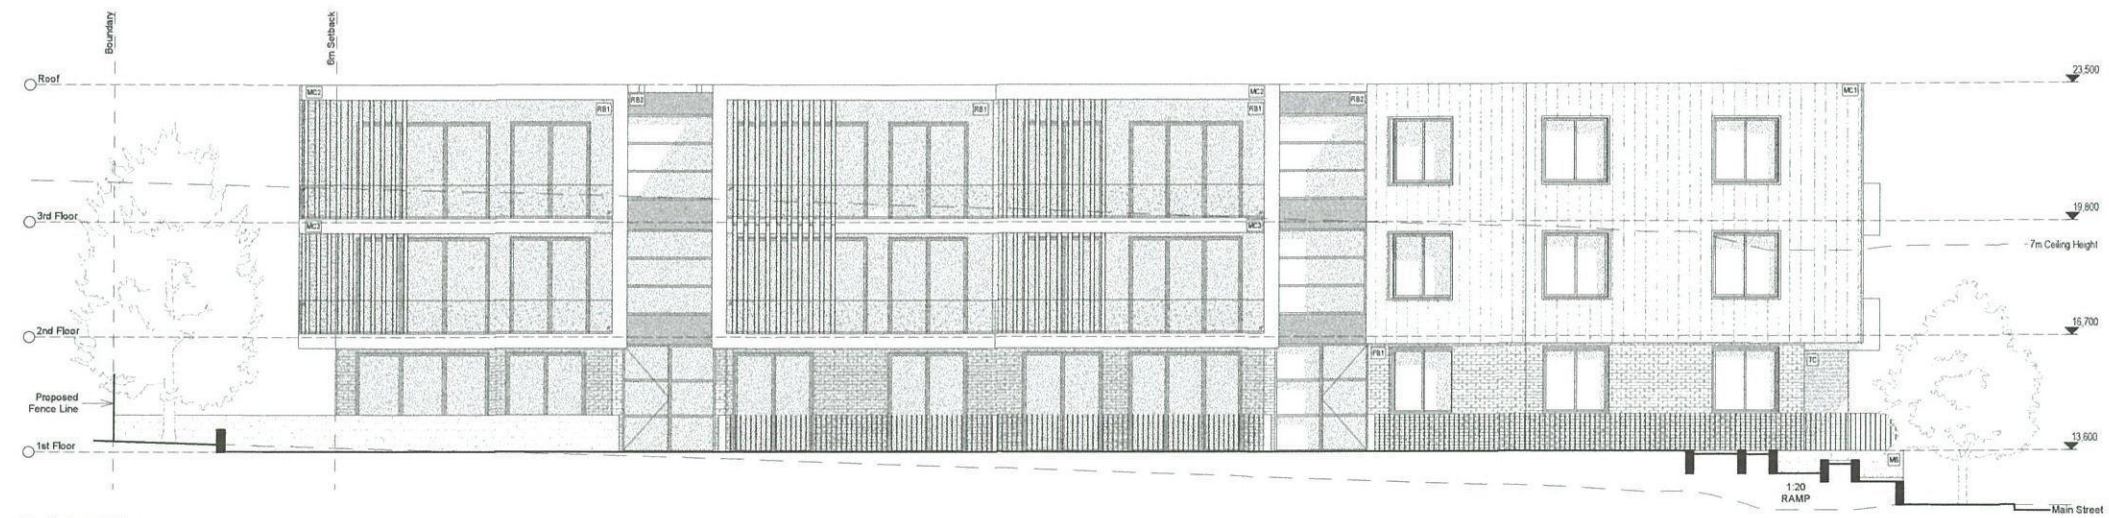

3 Block 3 - W-Elevation
1:100



4 Block 3 - E-Elevation
1:100

MATERIAL LEGEND

FB = Face Brick	MC = Metal Cladding	PF = Palisade Fencing
RB = Rendered Brick	TC = Timber Cladding	
CB = Concrete Block	CO = Metal roof sheeting	
FC = Light Weight	OBO = Obscure Glass	

Rev.	Date	By	Ckd	Description
A	05-11-15	MP	RM	DA Issue
B	12-02-16	MP	RM	DA Issue
C	28-09-16	MP	RM	DA - Amended Elevation

DKO Architecture (NSW) Pty Ltd
C90, 38-48 MacArthur Street
Ultimo, NSW 2007
T +61 2 8346 4500
info@dko.com.au, www.dko.com.au
ABN: 81 956 706 590
NSW Registered Architect
Karin de Koster 2707 & David Raskewicz 8542
© DKO Architecture (NSW) Pty Ltd
Except as allowed under copyright act, no part of this
drawing may be reproduced or otherwise dealt with
without written permission of DKO Architecture

DKO

Project Name
Project Address

7 Stratford Avenue
7 Stratford Avenue,
Charmhaven, NSW
2263

Client Company


Lateral Thinking

Project Number
Drawing Name
Scale
Date

Drawing Number
Revision


11175
Elevations
1:100 (A1)
25-05-2016

DA 202/5
c

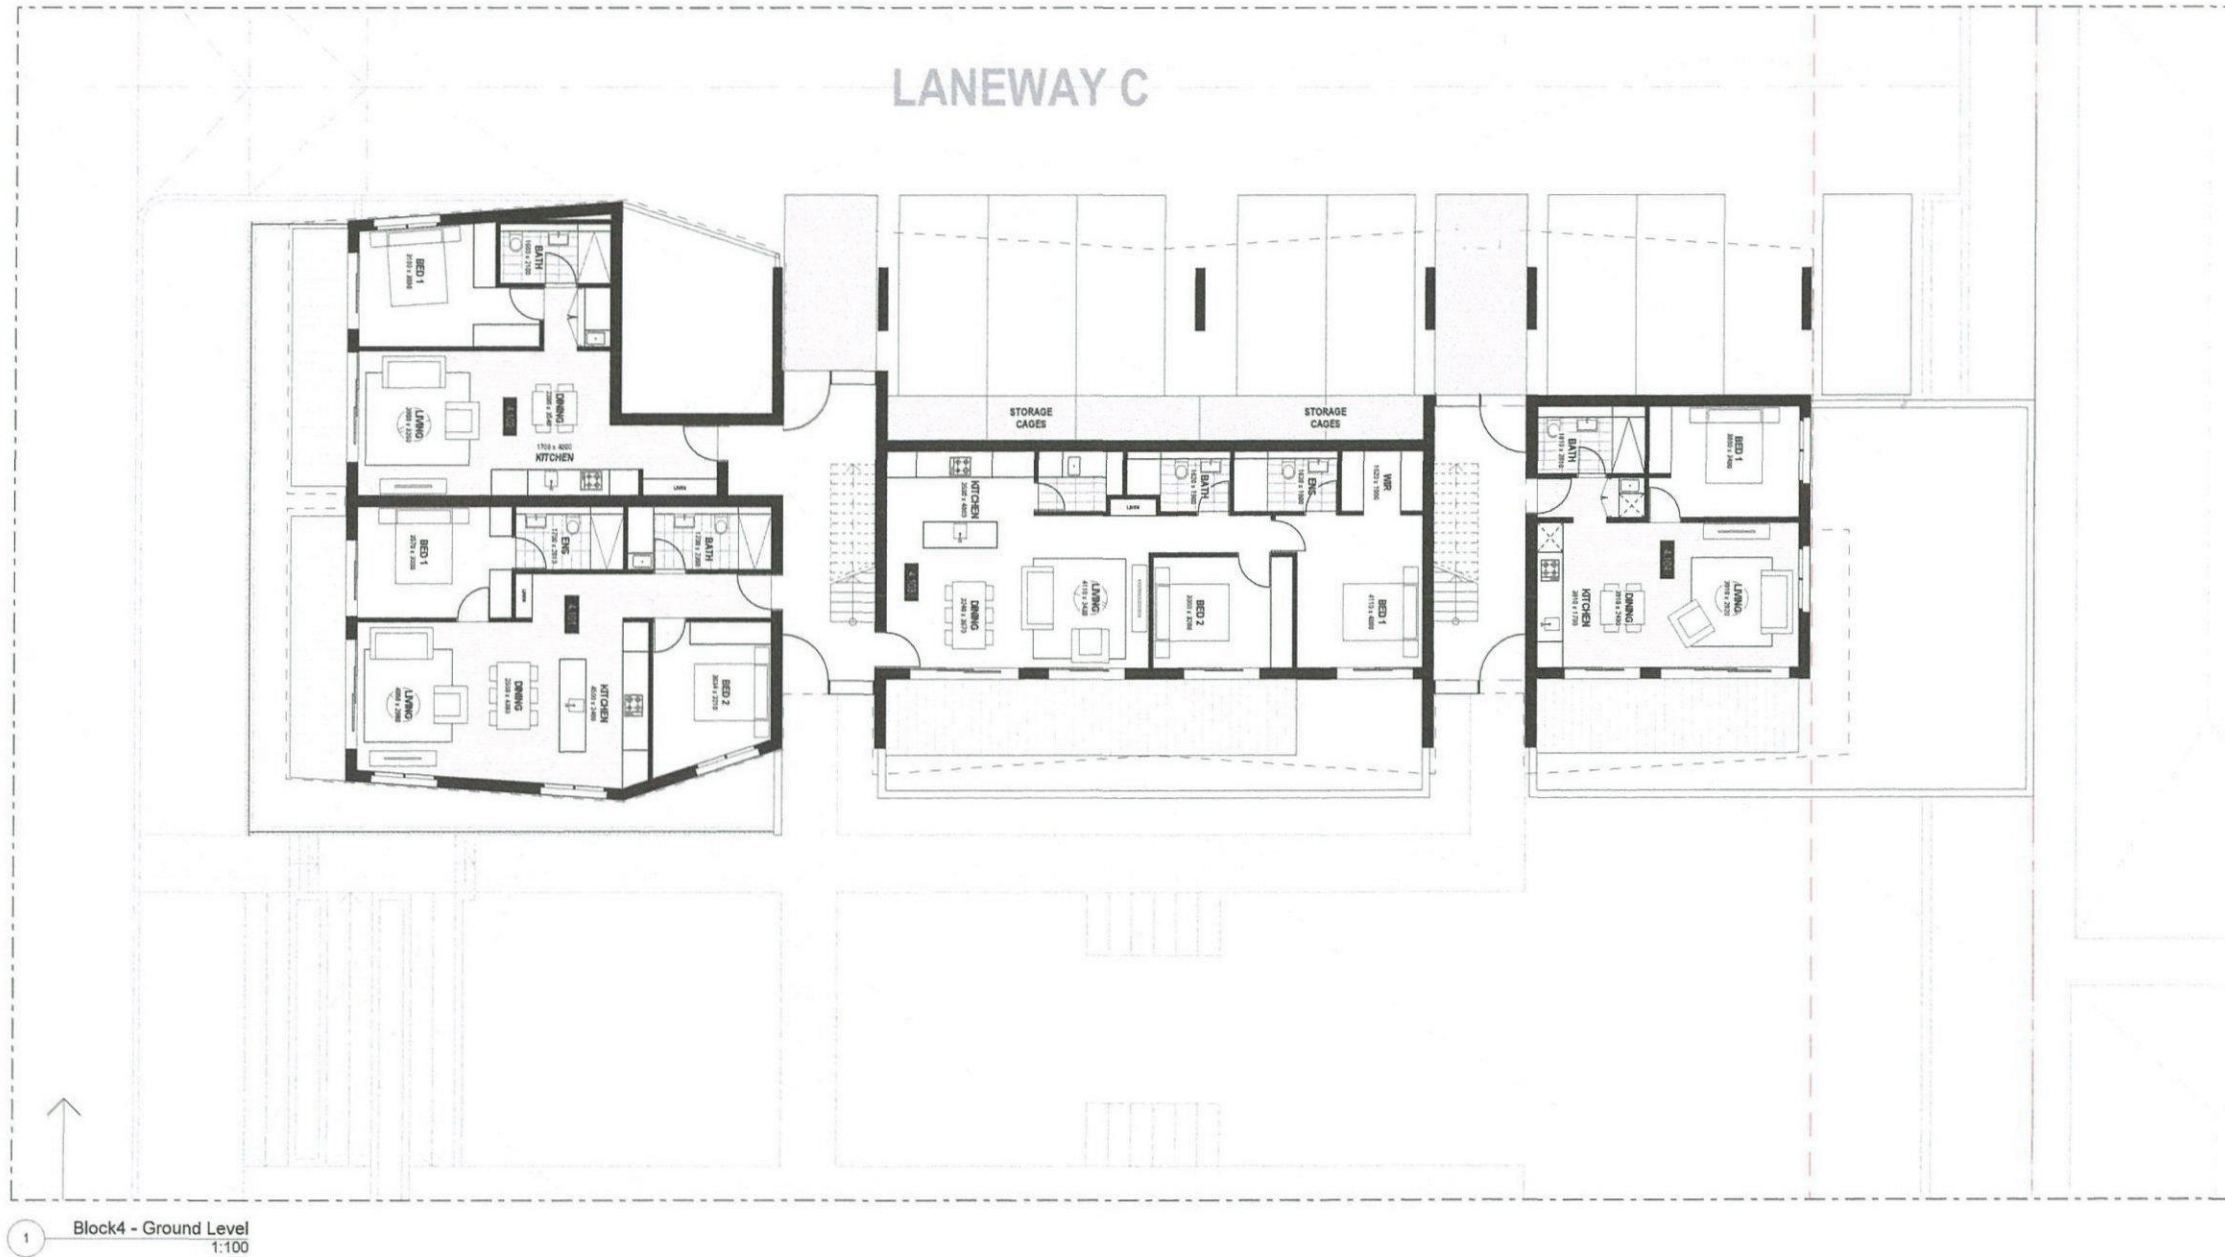

1 Block4 - Ground Level
1:100

Rev.	Date	By	Ckd	Description
A	07-11-15	MP	RM	DA Issue
B	12-02-16	MP	RM	DA Issue

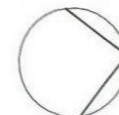

DKO Architecture (NSW) Pty Ltd
Cnr, 38-48 MacArthur Street
Ultimo, NSW 2007
T +61 2 8546 4500
info@dko.com.au, www.dko.com.au
ABN: 81 656 706 590
NSW Licensed Architect
Katie de Koeijer 2797 & David Roodenrys B342
© DKO Architecture (2016) Pty Ltd
Except as allowed under copyright act, no part of this
drawing may be reproduced or otherwise dealt with
without written permission of DKO Architecture



Project Name
Project Address
Client Company

7 Stratford Avenue
7 Stratford Avenue,
Charmhaven, NSW
2263


Lateral Thinking

Project Number
Drawing Name
Scale
Date

Drawing Number
Revision


11175
Ground Level
1:100 (A1)
12-02-2016

DA 203/1
B

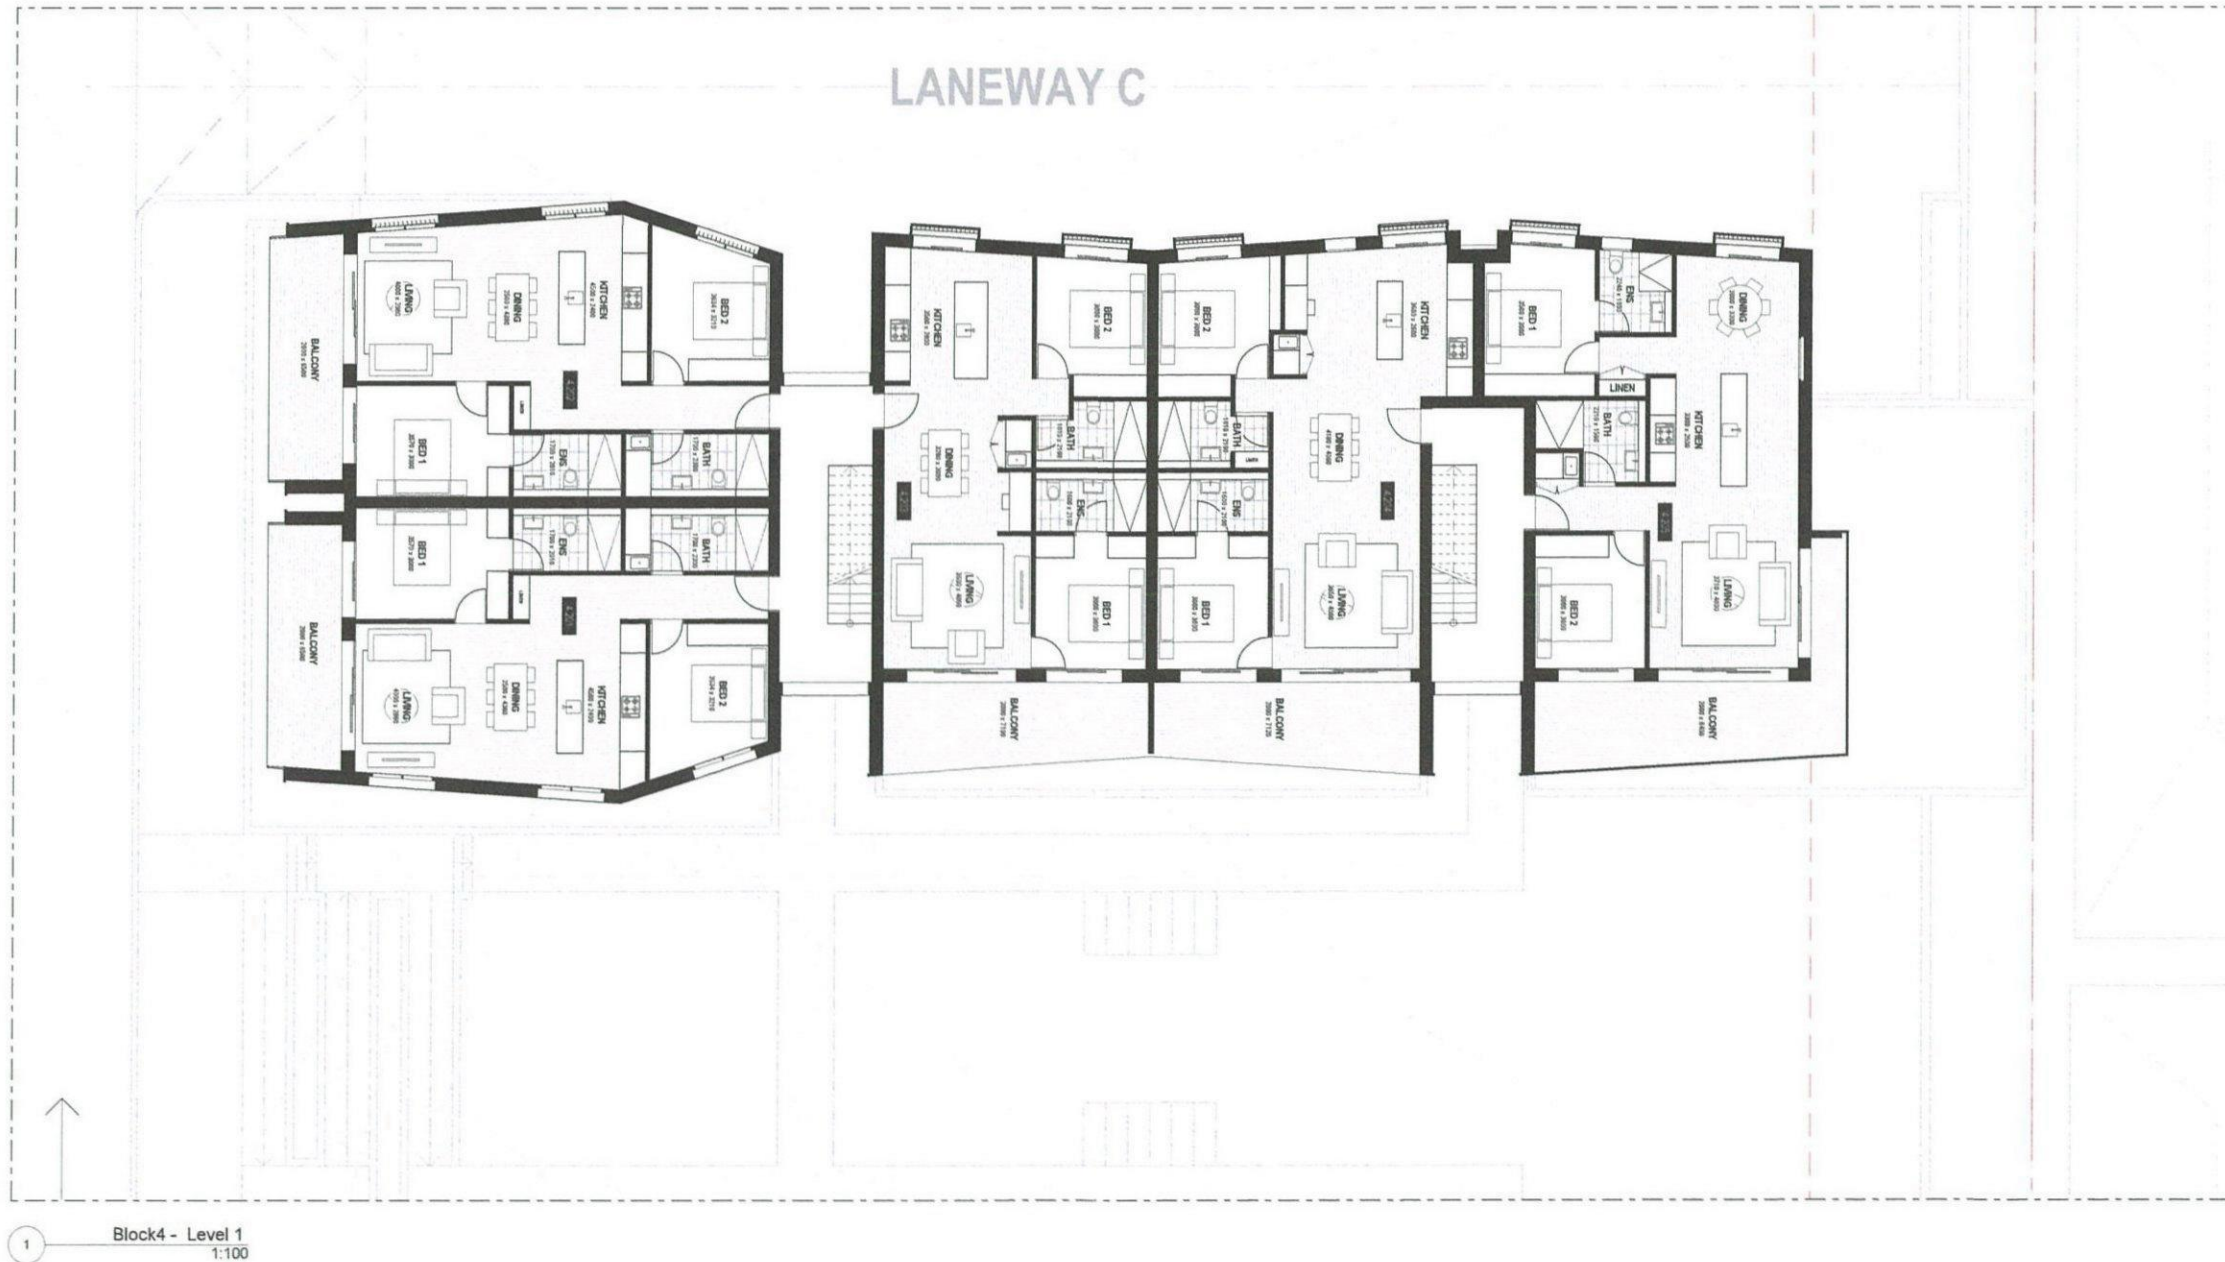

1 Block4 - Level 1
1:100

Rev.	Date	By	Cld	Description
A	07-10-15	MP	RM	DIA Issue
B	12-02-16	MP	RM	DIA Issue

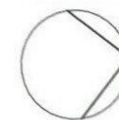


DKO Architecture (NSW) Pty Ltd
C/o, 38-48 MacArthur Street
Ultimo, NSW 2007
T +61 2 8349 4300
info@dko.com.au, www.dko.com.au
ABN: 81 050 706 590
NSW Incorporated Architects
Korea de Kooze 2707 St David Roadhouse Rd 65
© DKO Architecture (NSW) Pty Ltd
Except as allowed under copyright act, no part of this
drawing may be reproduced or otherwise dealt with
without written permission of DKO Architecture




Project Name
Project Address
7 Stratford Avenue
7 Stratford Avenue,
Charmhaven, NSW
2263
Client Company
Lateral Thinking

Project Number
Drawing Name
Scale
Date
11175
Level 1
1:100 (A1)
12-02-2016
Drawing Number
Revision
DA 203/2
B

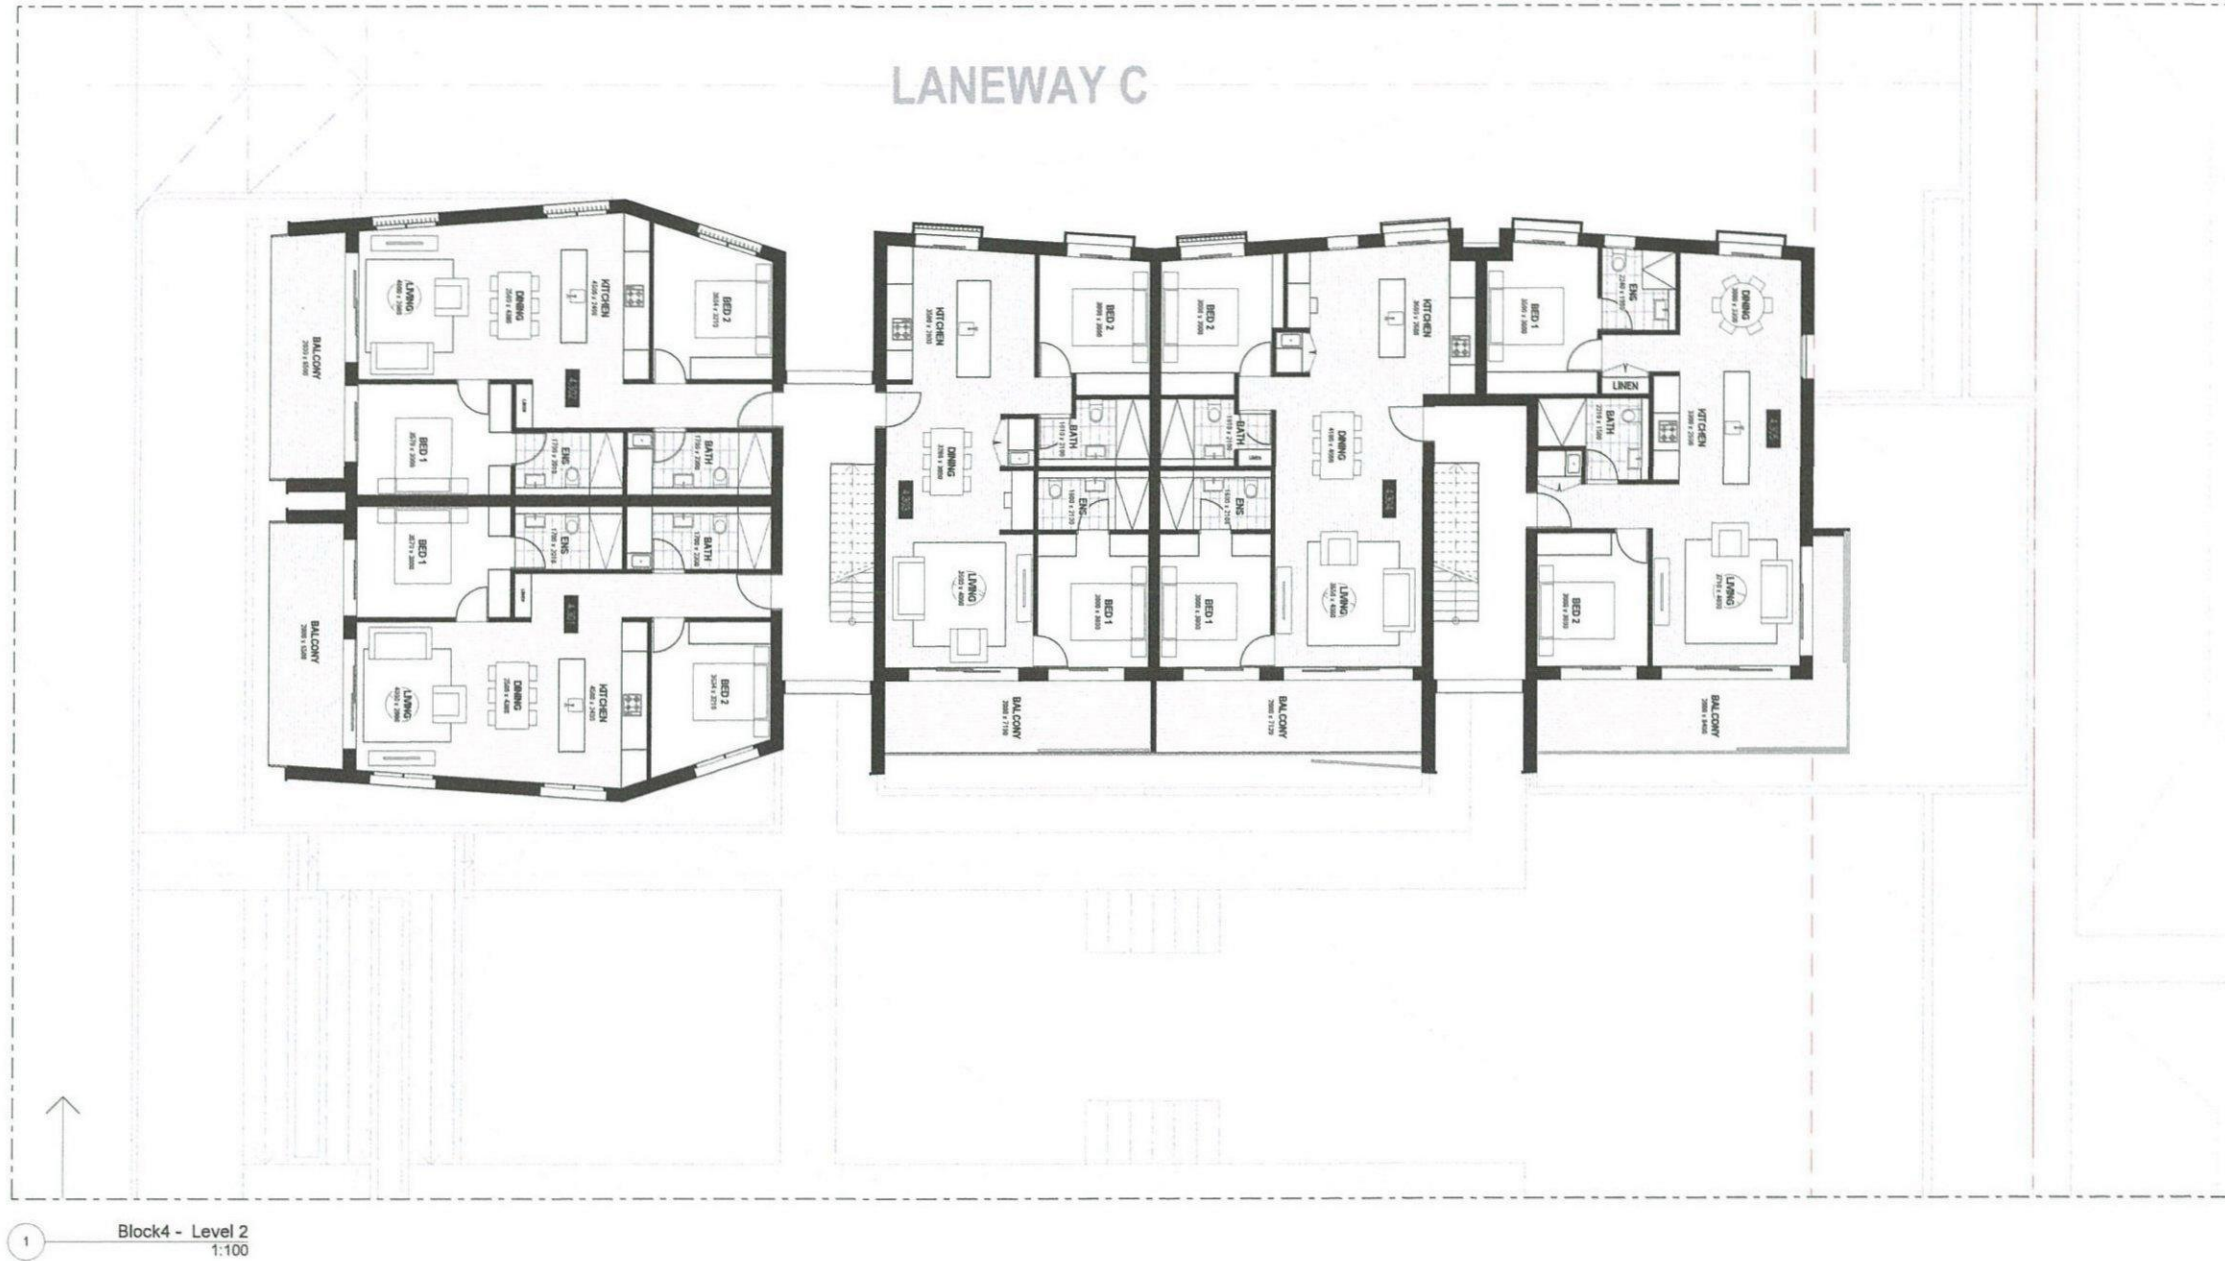

1 Block 4 - Level 2
1:100

Rev.	Date	By	Ckd	Description
A	10-01-15	MP	RM	DA Issue
B	12-02-16	MP	RM	DA Issue

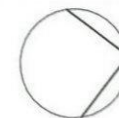

DKO Architecture (NSW) Pty Ltd
C/o, 38-48 MacArthur Street
Ultimo, NSW 2007
T +61 2 9345 4500
info@dko.com.au, www.dko.com.au
ABN: 81 056 708 590
120% Unincorporated A/s Share
Katie de Kogler 5747 & David Roudewicz B3 12
© DKO Architecture (NSW) Pty Ltd
Except as allowed under copyright act, no part of this
drawing may be reproduced or otherwise dealt with
without written permission of DKO Architecture



Project Name
Project Address
Client Company

7 Stratford Avenue
7 Stratford Avenue,
Charmhaven, NSW
2263


Lateral Thinking

Project Number
Drawing Name
Scale
Date

Drawing Number
Revision

11175
Level 2
1:100 (A1)
12-02-2016


DA 203/3
B

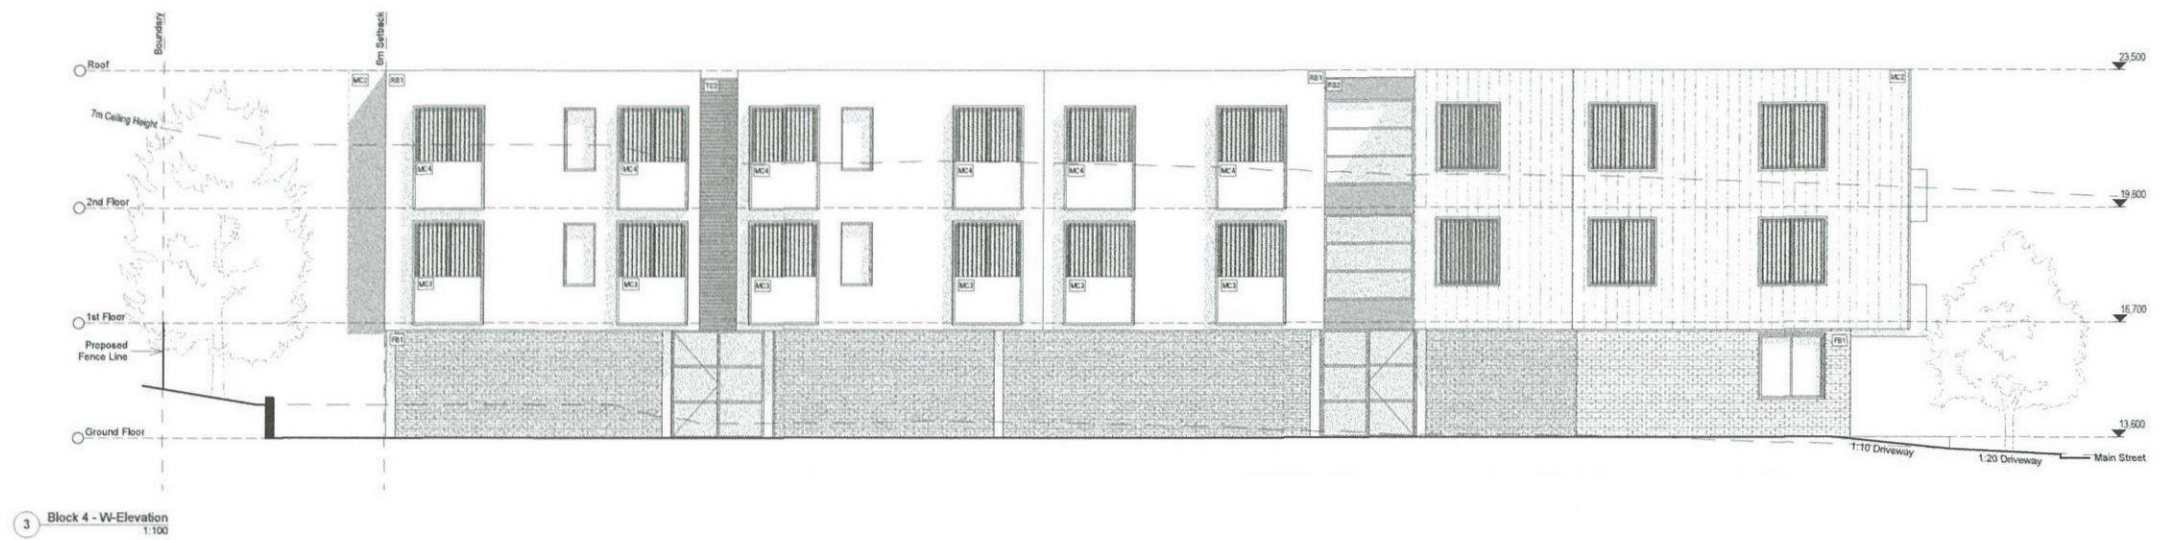

MATERIAL LEGEND			
FB = Face Brick	MC = Metal Cladding	PF = Palisade Fencing	
RB = Rendered Brick	TC = Timber Cladding		
CB = Concrete Block	CO = Metal roof sheeting		
FC = Light Weight	OBG = Obscure Glass		

Rev.	Date	By	Ckd	Description
A	2012-10-10	SP	RM	DA Issue
B	2012-10-10	SP	RM	DA Issue
C	2012-10-10	SP	RM	DA - Amended Elevation

DKO Architecture (NSW) Pty Ltd
 CPO, 38-48 MacArthur Street
 Ultimo, NSW 2007
 T +61 2 8348 4500
 info@dko.com.au, www.dko.com.au
 ABN: 81 050 706 990
 30th Anniversary Australia
 Know-Do-Keeper (DKO) Pty Ltd
 Except as allowed under copyright act, no part of this
 drawing may be reproduced or otherwise dealt with
 without written permission of DKO Architecture

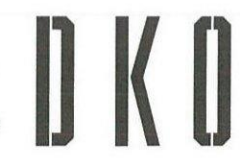

Project Name	7 Stratford Avenue	Project Number	11175
Project Address	7 Stratford Avenue, Charmhaven, NSW 2263	Drawing Name	Elevations
Client Company	Lateral Thinking	Scale	1:100 (A1)
		Date	25-05-2016
Drawing Number	DA 203/4	Revision	c



1 Block5 - Ground Level
1:100

Rev.	Date	By	Ckd	Description
A	12/11/15	MP	RM	DA issue
B	12/11/15	MP	RM	DA issue



DKO Architecture (NSW) Pty Ltd
C/o, 38-48 MacArthur Street
Ultima, NSW 2007
T +61 2 8248 4500
info@dko.com.au, www.dko.com.au
ABN: 81 056 706 590
NSW Registered Architect
Kirsty de Klerk (2015) & David Ruckman (2015)
© DKO Architecture (2007) Pty Ltd
Except as allowed under copyright act, no part of this
drawing may be reproduced or otherwise dealt with
without written permission of DKO Architecture.



Project Name
Project Address
Client Company

7 Stratford Avenue
7 Stratford Avenue,
Charmhaven, NSW
2263

Lateral Thinking

Project Number
Drawing Name
Scale
Date

Drawing Number
Revision

11175
Ground Level
1:100 (A1)
12-02-2015

DA 204/1
B



1 Block5 - Level 1
1:100

Rev.	Date	By	Ckd	Description
A	10-10-10	107	R24	DIA Issue
B	12-04-10	107	R24	DIA Issue



DKO Architecture (NSW) Pty Ltd
C/o, 38-48 MacArthur Street
Ultimo, NSW 2007
T +61 2 8348 4500
info@dko.com.au, www.dko.com.au
ABN: 81 050 706 590
120/100 MacArthur Street
Knox St, Sydney 2007 & David Raudenbush St
© DKO Architecture (NSW) Pty Ltd
Except as allowed under copyright act, no part of this
drawing may be reproduced or otherwise dealt with
without written permission of DKO Architecture.



Project Name
Project Address
Client Company

7 Stratford Avenue
Charmhaven, NSW
2263
Lateral Thinking

Project Number
Drawing Name
Scale
Date


11175
Level 1
1:100 (A1)
12-02-2010
Drawing Number
Revision

DA 204/2
B



1 Block5 - Level 2
1:100

Rev.	Date	By	Chd	Description
A	05-11-15	MP	RM	D/A Issue
B	12-02-16	MP	RM	D/A Issue

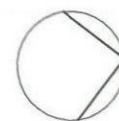

DKO Architecture (NSW) Pty Ltd
C/o, 38-45 MacArthur Street
1111m, NSW 2207
T +61 2 8346 4500
info@dko.com.au, www.dko.com.au
ABN: 81 959 706 599
NSW Registered Architects
Karin de Koning & David Handberg Pty Ltd
© DKO Architecture (NSW) Pty Ltd
Except as allowed under copyright act, no part of this
drawing may be reproduced or otherwise dealt with
without written permission of DKO Architecture

DKO

Project Name
Project Address

7 Stratford Avenue
7 Stratford Avenue,
Charmhaven, NSW
2263

Client Company



Lateral Thinking

Project Number
Drawing Name
Scale
Date

13175
Level 2
1:100 (A1)
12-02-2016

Drawing Number
Revision

DA 204/3
B

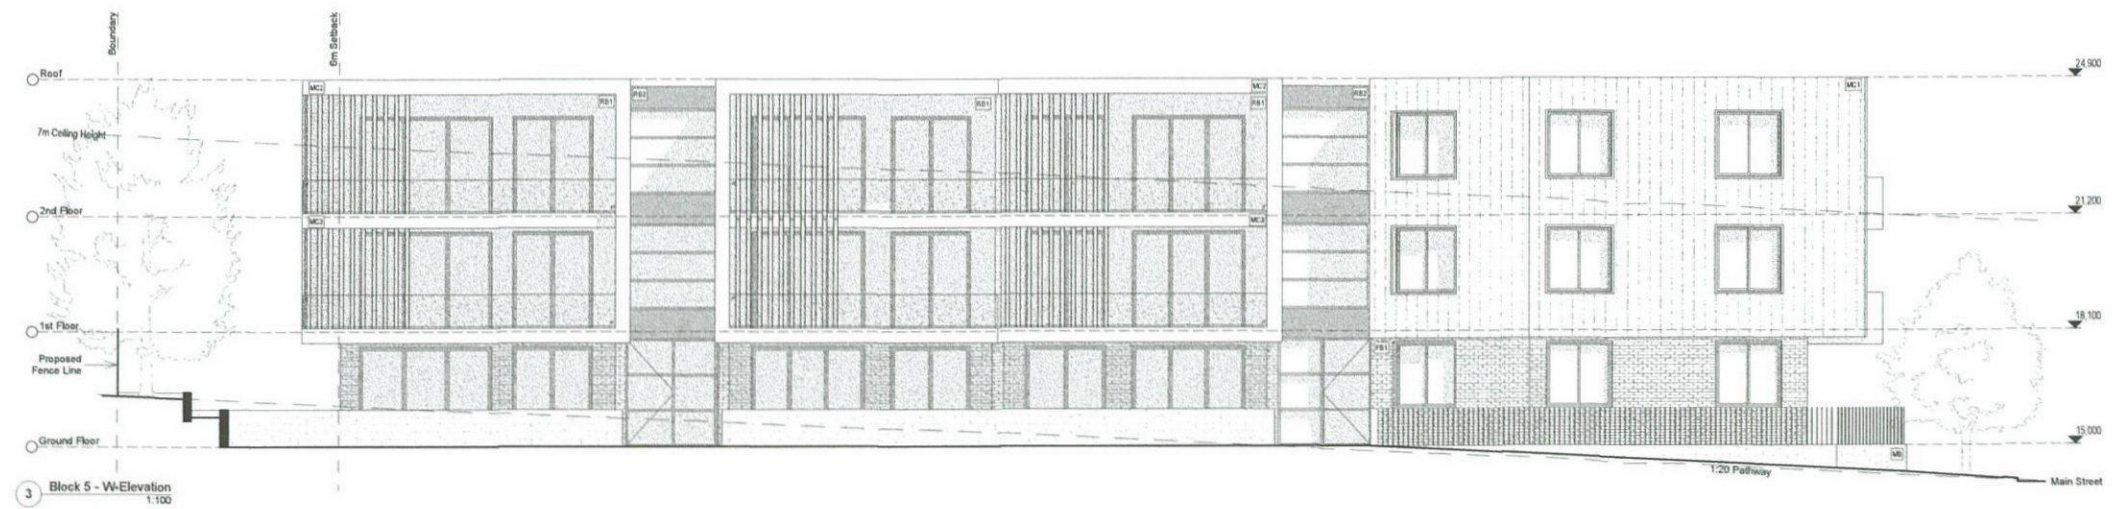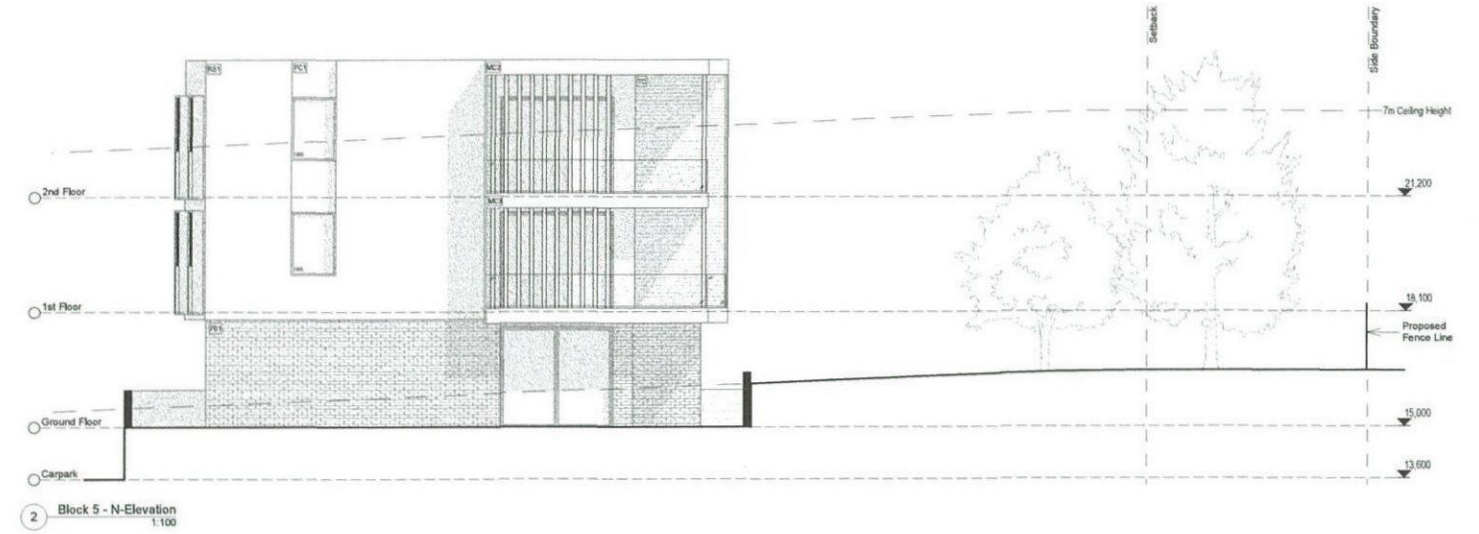

MATERIAL LEGEND

FB = Face Brick	MC = Metal Cladding	PF = Palisade Fencing
RB = Random Brick	TC = Timber Cladding	
CB = Concrete Block	CO = Metal roof sheeting	
FC = Light Weight	OBG = Obscure Glass	

Rev.	Date	By	Ckd	Description
A	09-10-15	MP	RM	DA Issue
B	10-01-16	MP	RM	DA Issue
C	20-09-16	MP	RM	DA - Amended Elevation

DKO Architecture (NSW) Pty Ltd
 C/O, 38-48 MacArthur Street
 Ullaroo, NSW 2007
 T +61 2 8349 4500
 Email: DKO@dko.com.au, www.DKO.com.au
 ABN: 81 955 700 590
 NSW Licensed Architects
 Kevin de Koning 2717 & David Rasmussen 2718
 © DKO Architecture (NSW) Pty Ltd
 Except as allowed under copyright act, no part of this
 drawing may be reproduced or otherwise dealt with
 without written permission of DKO Architecture

DKO

Project Name
 Project Address
 Client Company

7 Stratford Avenue
 Charmhaven, NSW
 2263
 Lateral Thinking

Project Number
 Drawing Name
 Scale
 Date
 Drawing Number
 Revision

11575
 Elevations
 1:100 (A1)
 25-05-2016
DA 204/4
 c