




STAGE I - SUBDIVISION PLAN (SUPER LOTS)

Lot 2-4 DP 869651 & Lot 11 DP 1187663
WINE COUNTRY DRIVE, ROTHBURY

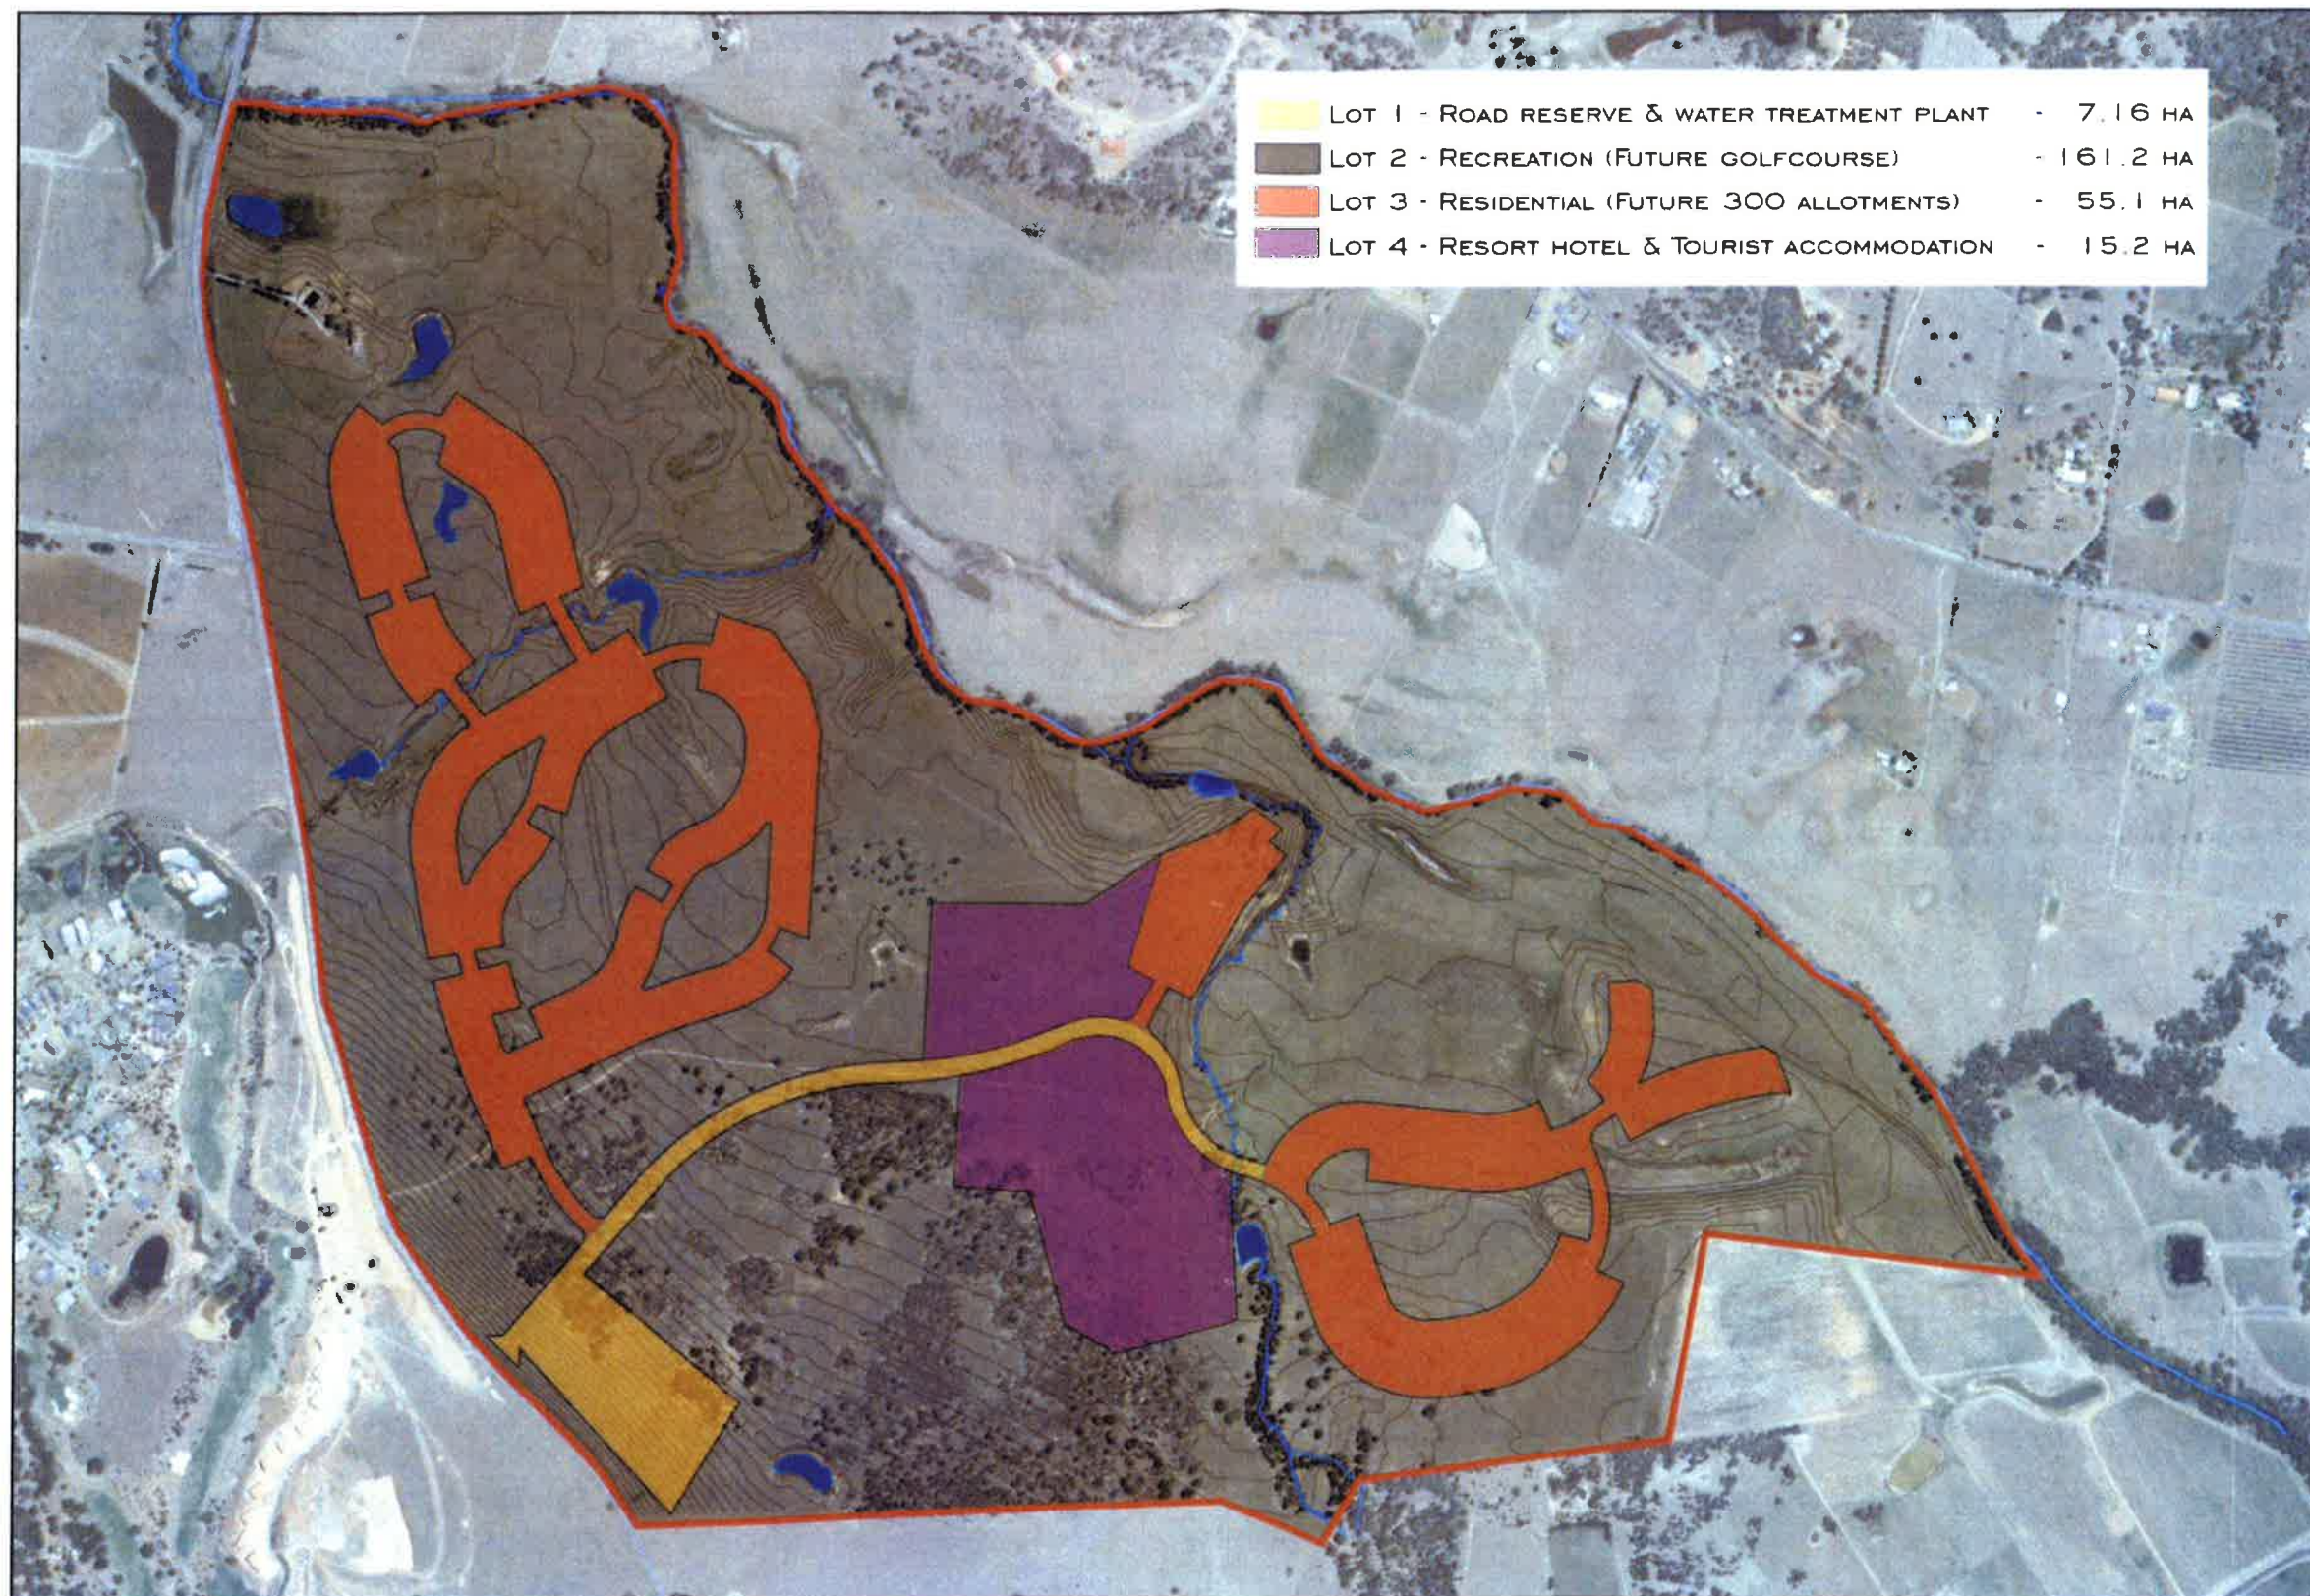

© 2007 HDB
HDB DEVELOPMENT DESIGNER PTY LTD
All rights reserved. HDB Development Designers Pty Ltd disclaims all liability for any loss or damage, including but not limited to, any loss or damage caused by the use of the information contained in this document. The information contained in this document is for general information only and should not be relied upon for any specific purpose. The information contained in this document is subject to change without notice. The information contained in this document is not to be used for any purpose other than that for which it was prepared. 

44 CHURCH STREET
(PO Box 40)
Maitland 2320 NSW
WWW.HDB.COM.AU
T: 02 49336682





STAGE 2 - SUBDIVISION (GOLFCOURSE)

LOT 2-4 DP 869651 & LOT 11 DP 1187663
WINE COUNTRY DRIVE, ROTHBURY



44 CHURCH STREET
(PO Box 40)
Maitland 2320 NSW
WWW.HDB.COM.AU
T: 02 49336682



hdb
planning • design • development



STAGE3 - SUBDIVISION (TOURIST RESORT HOTEL)

LOT 2-4 DP 869651 & LOT 11 DP 1187663
WINE COUNTRY DRIVE, ROTHBURY



DISCLAIMER: This document is a preliminary design and is not intended to be used for any purpose other than to provide a general indication of the proposed development. It is not a contract and does not constitute an offer of any kind. The design is subject to change without notice. The design is not intended to be used for any purpose other than to provide a general indication of the proposed development. It is not a contract and does not constitute an offer of any kind. The design is subject to change without notice.

44 CHURCH STREET
(PO Box 40)
MAITLAND 2320 NSW
WWW.HDB.COM.AU
T: 02 49336682



NOTE: ALL DIMENSIONS, AREAS, LOT NUMBERS
EASEMENTS & NUMBER OF LOTS ARE SUBJECT
TO THE APPROVAL OF COUNCIL & OTHER
AUTHORITIES AND TO THE FINAL SURVEY &
LINE PLAN AND SHOULD BE CONSIDERED AS
CONCEPTUAL ONLY. DO NOT RELY ON THE
INFORMATION IN THIS PLAN FOR ANY
PURCHASE, DISPOSAL OR OTHER MATTER



Drawn: AOB
Date 18.04.2017
HDB Job No. 15/029
Scale: 1:10000 @ A3

© COPYRIGHT 2017
HUNTER DEVELOPMENT BROKERAGE PTY LTD
All rights reserved. Hunter Development Brokerage Pty Ltd advises that this document and all information contained therein is protected
by copyright under the Australian Copyright Act 1968. Reproduction of this document in part or whole and/or use without the written
permission from Hunter Development Brokerage Pty Ltd constitutes a breach of copyright. The document may only be used for the
purpose for which it was commissioned and in accordance with the Terms of Engagement for the commission. Any reference to the
document must include the document in its entirety and also include reference to Hunter Development Brokerage Pty Ltd.

Proposed Staged Subdivision
PLAN 2, SUBDIVISION OF
LOTS 1-4 DP 869651
WINE COUNTRY DRIVE
ROTHBURY



40 Buxton Street, Newcastle NSW 2300
Tel: 081 440 0000 Fax: 081 440 0001
Email: info@hdb.com.au
www.hdb.com.au



CONCEPT MASTERPLAN - POKOLBIN TOURIST, GOLF & RESIDENTIAL DEVELOPMENT

LOT 2-4 DP 869651 & LOT 11 DP 1187663
WINE COUNTRY DRIVE, ROTHBURY

© COPYRIGHT
HUNTER DEVELOPMENT BROKERAGE PTY LTD
All rights reserved. Hunter Development Brokerage Pty Ltd advises that this document and all information contained therein is protected by copyright under the Australian Copyright Act 1969. Reproduction of this document in part or whole and/or use without the written permission from Hunter Development Brokerage Pty Ltd constitutes a breach of copyright. The document may only be used for the purposes for which it was commissioned and in accordance with the Terms of Engagement for the commission. Any reference to the document must include the document in its entirety and also include reference to Hunter Development Brokerage Pty Ltd.



44 CHURCH STREET
(PO Box 40)
MAITLAND 2320 NSW
WWW.HDB.COM.AU
T: 02 49336682

hdb
planning > design > development

P2600