

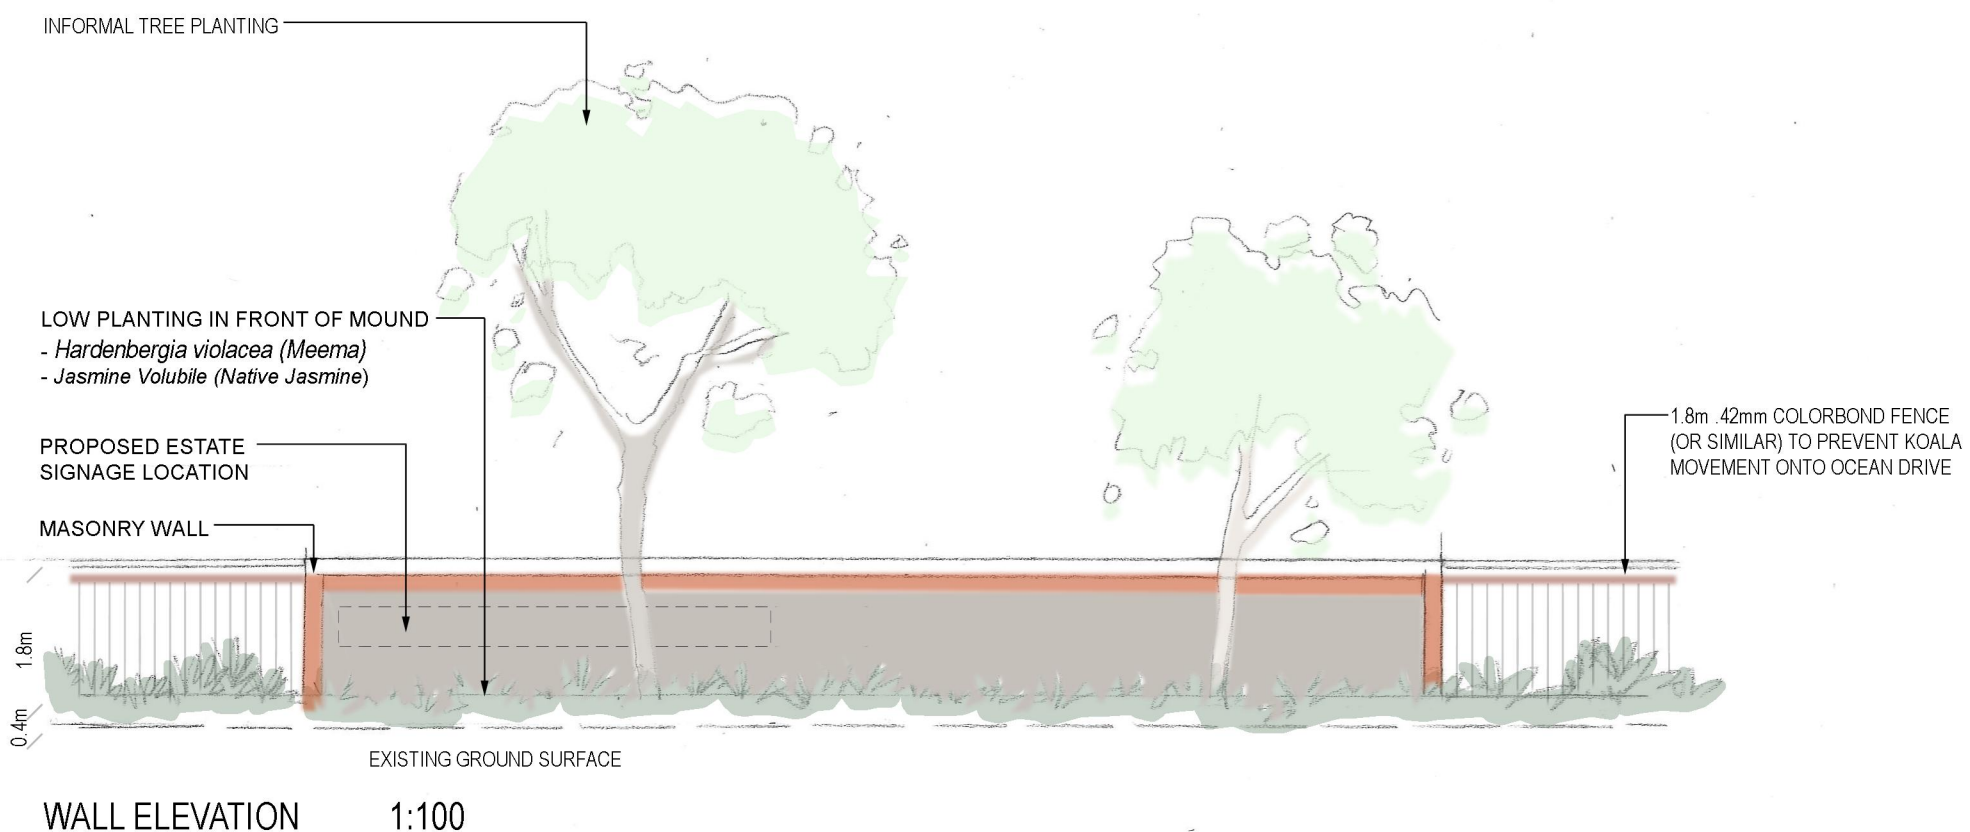
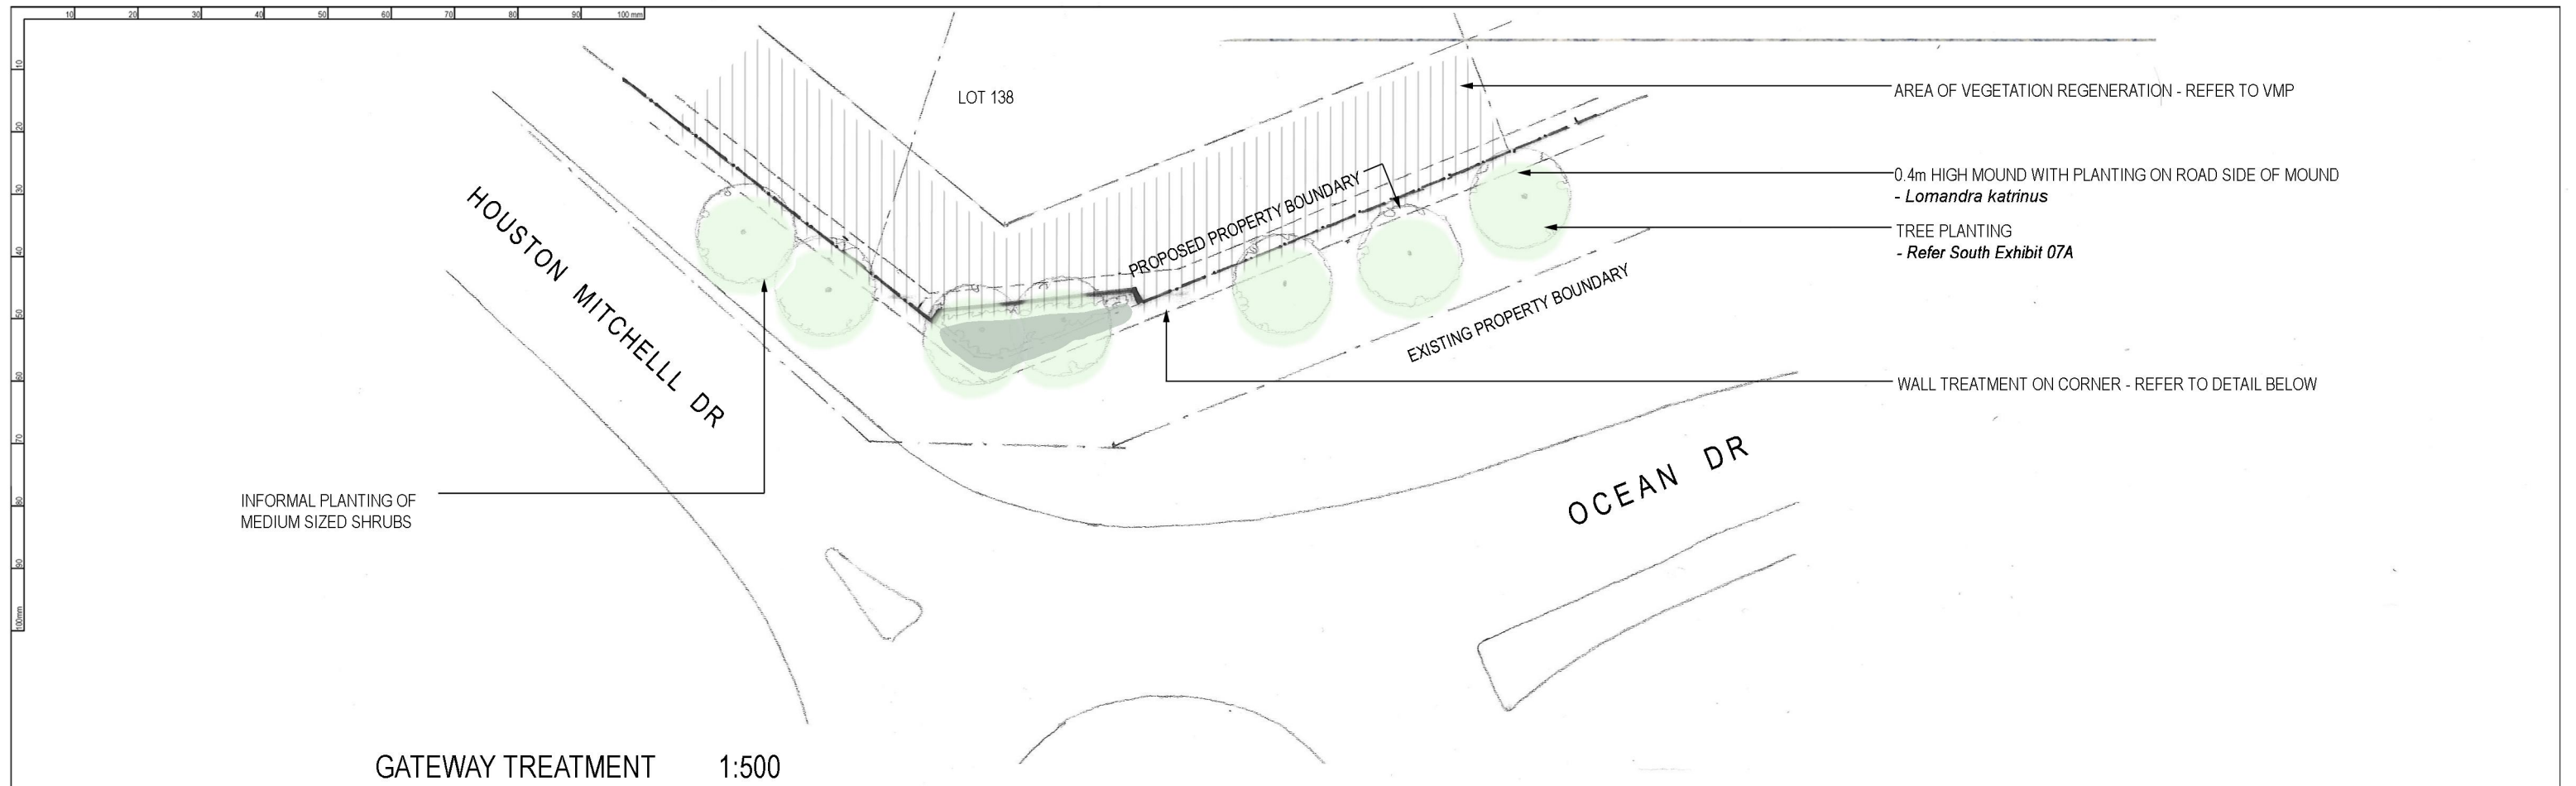


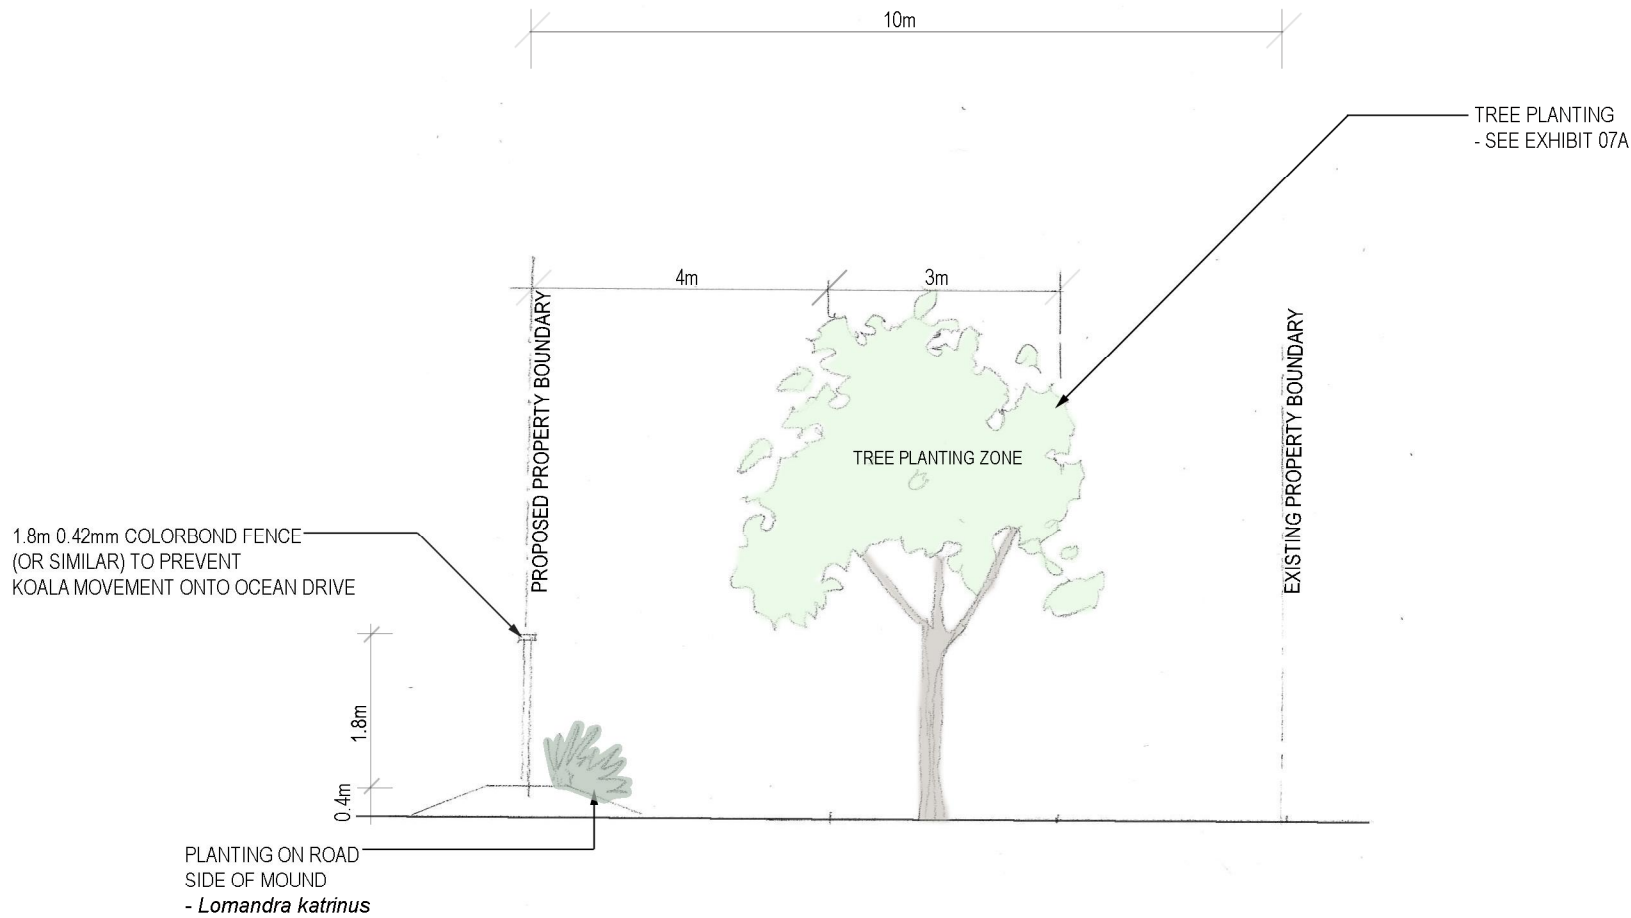

NOTE:
FINAL PLANTING SPECIES TO BE
DETERMINED AT CC STAGE

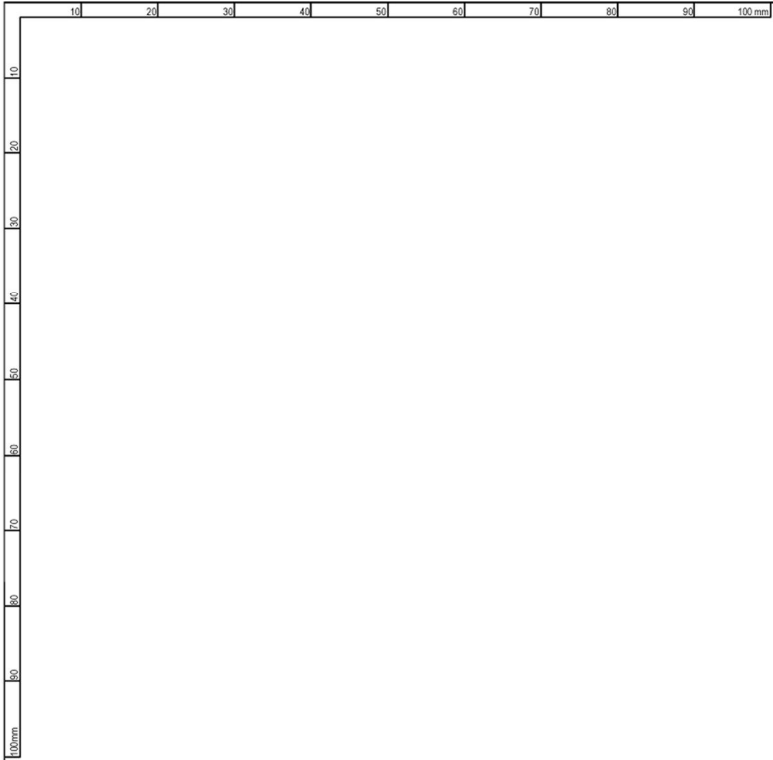


A
01 OCEAN DRIVE TYPICAL BOUNDARY FENCE DETAIL 1:100

REV.	DATE	DESCRIPTION
A	14.10.2015	ISSUED FOR REVIEW
B	02.11.2015	ISSUED FOR DA
C	24.05.2016	AMENDED PLANTING SPECIES


PROJECT NO:	4539	DRAWING TITLE:	SOUTH EXHIBIT 07B - LANDSCAPE CONCEPT - FENCE DETAIL
DANO:	-	PROJECT:	PROPOSED STAGED RESIDENTIAL SUBDIVISION PART LOT 33 AND LOT 34 DP 803801, FOREST PARKWAY, LAKE CATHIE
DESIGNED BY:	DT	CLIENT:	RTS SUPER PTY LTD, STACKS SUPER PTY LTD & TJS SUPER PTY LTD
DRAWN BY:	JM	DRAWING NO:	4539P_Landscape Plan
CHECKED BY:	-	SHEET:	11
DATE CREATED:	06.2015	REVISION:	C



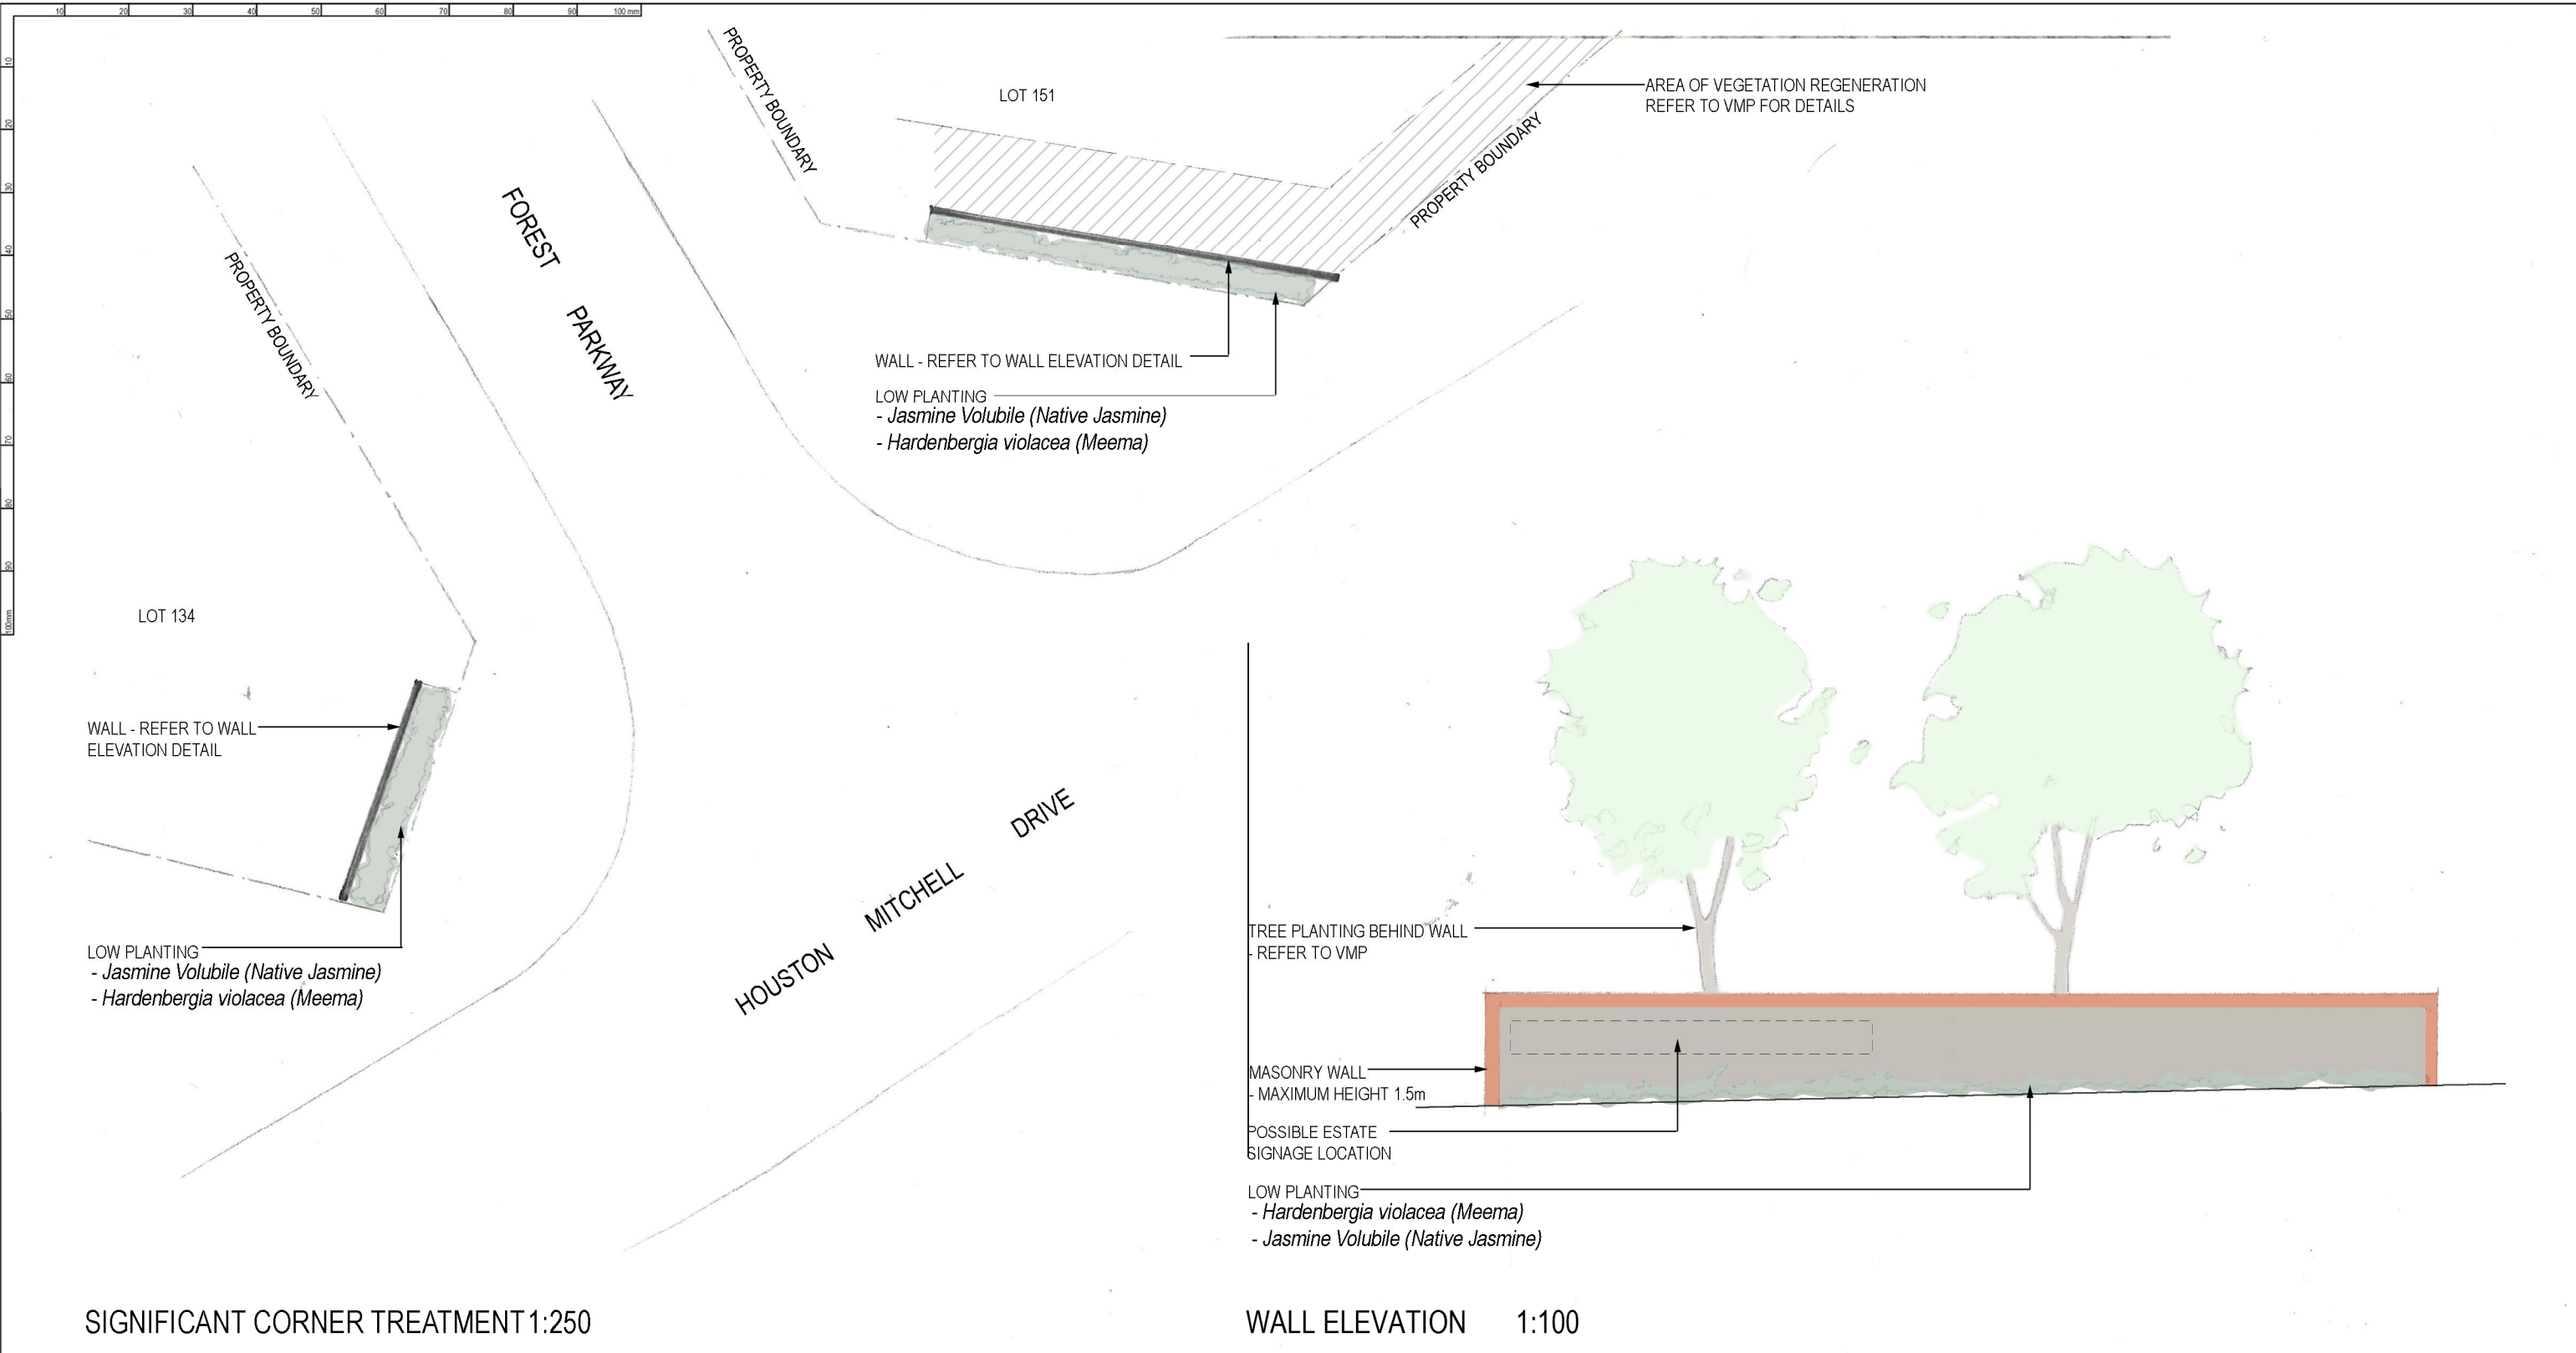

SIGNIFICANT CORNER TREATMENT 1:250

WALL ELEVATION 1:100

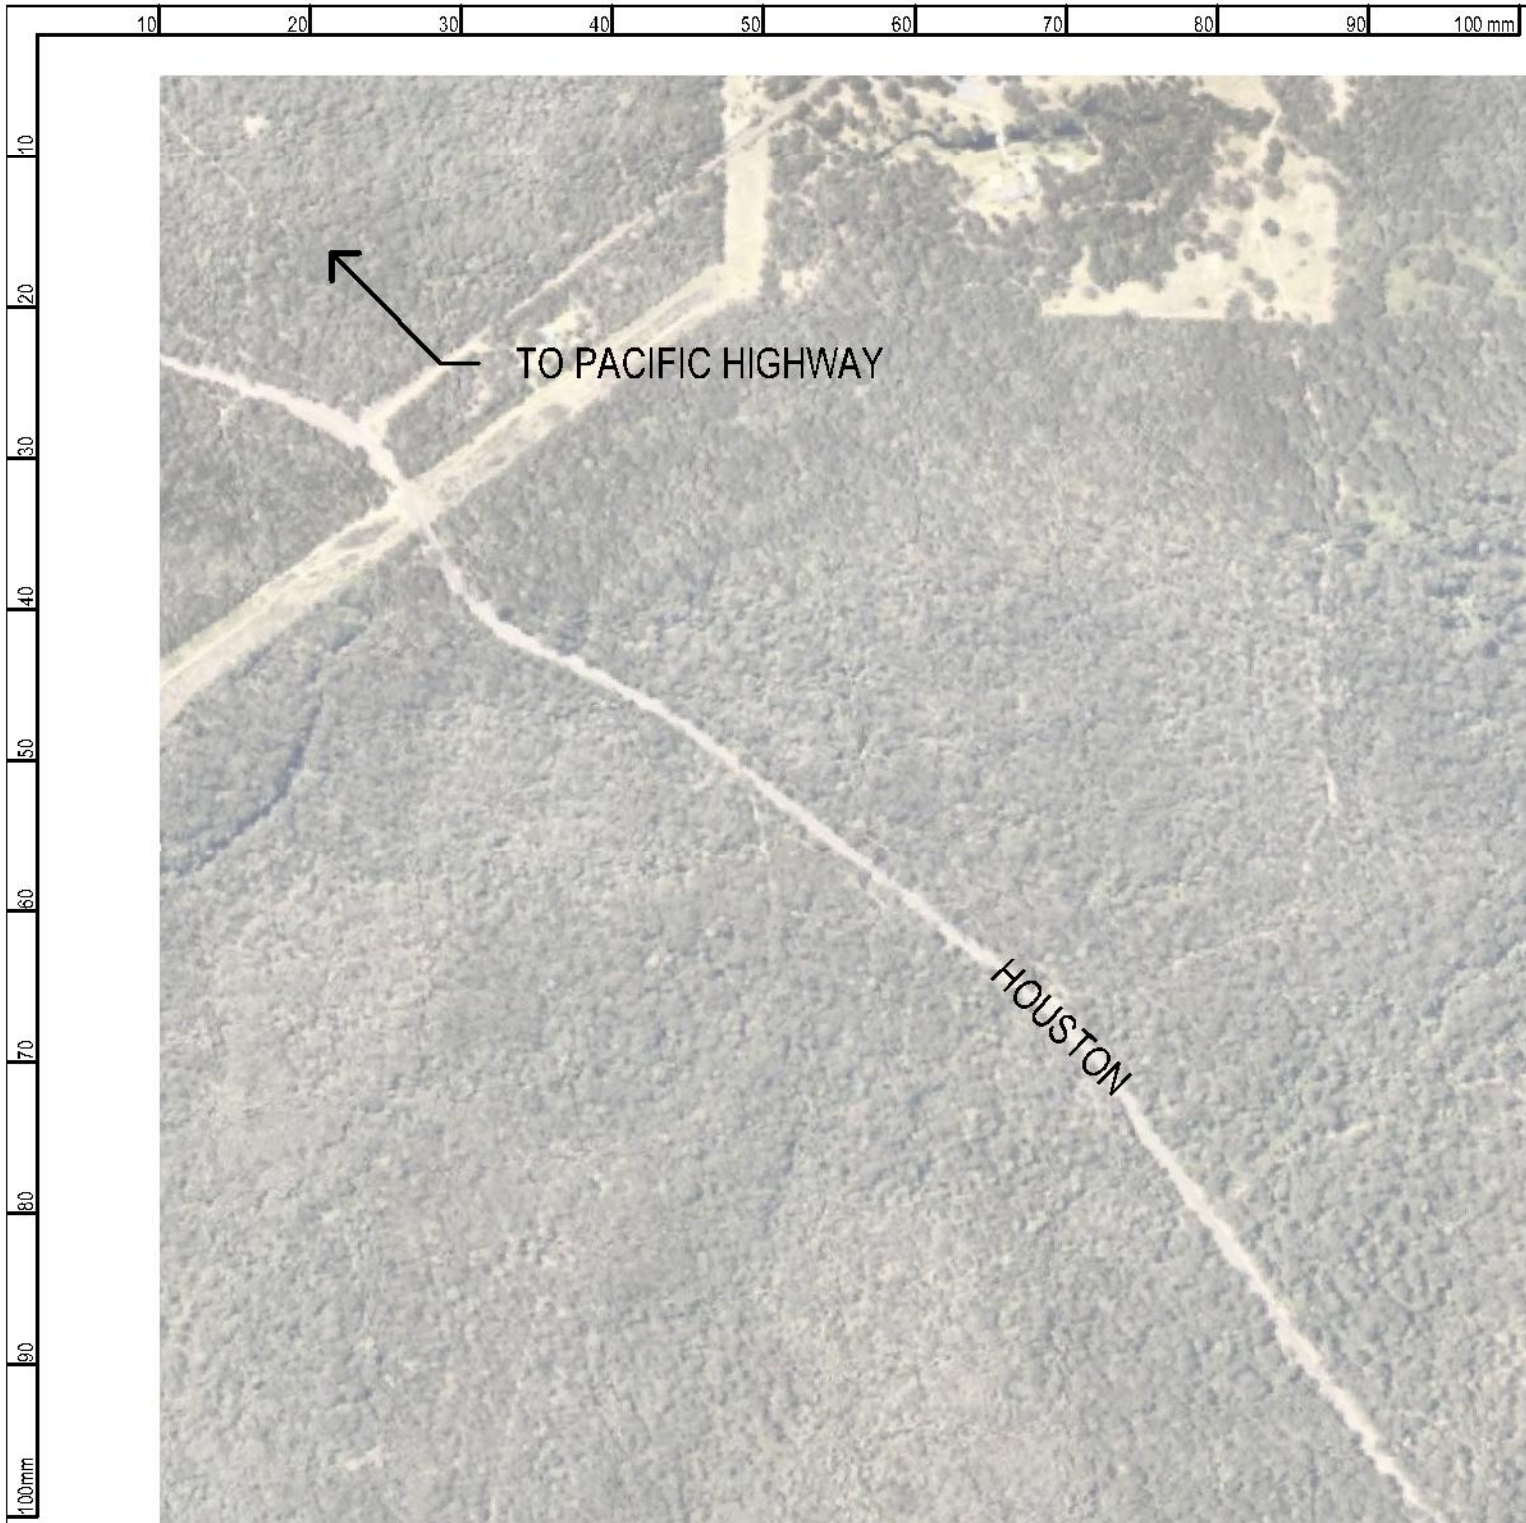


K:\C REF: L:\4539_Sydmart_OceanDrive\21-Planning\4539P_ Exhibits.dwg - A3(L)-STH_Site Context_16- Feb- 2016.michaeltm

KING + CAMPBELL

King & Campbell Pty Ltd
www.kingcampbell.com.au
A: PO Box 243 Port Macquarie NSW 2444
T: 02 6586 2555
F: 02 6583 4064
E: info@kingcampbell.com.au


REV	DATE	DESCRIPTION
A	30.09.2015	ISSUED FOR CLIENT REVIEW
B	02.11.2015	ISSUED FOR DA

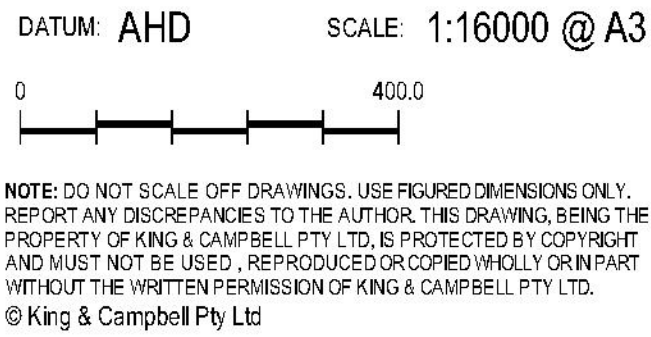


PROJECT NO:	4539	DRAWING TITLE:	SOUTH EXHIBIT 01 - SITE CONTEXT				A3
D.A.N.O.:	N/A						
DESIGNED BY:	DAT/BC	PROJECT:	PROPOSED STAGED RESIDENTIAL SUBDIVISIONS NORTH LOT 33 AND SOUTH LOT 34 DP 803801, FOREST PARKWAY, LAKE CATHIE				
DRAWN BY:	MW/JO/CC						
CHECKED BY:	KM/CC	CLIENT:	RTS SUPER PTY LTD, STACKS SUPER PTY LTD & TJS SUPER PTY LTD		DRAWING NO:	SHEET:	REVISION:
DATE CREATED:	05.2015				4539P_Exhibits	01	B

PRELIMINARY ONLY - DO NOT USE FOR CONSTRUCTION

A3

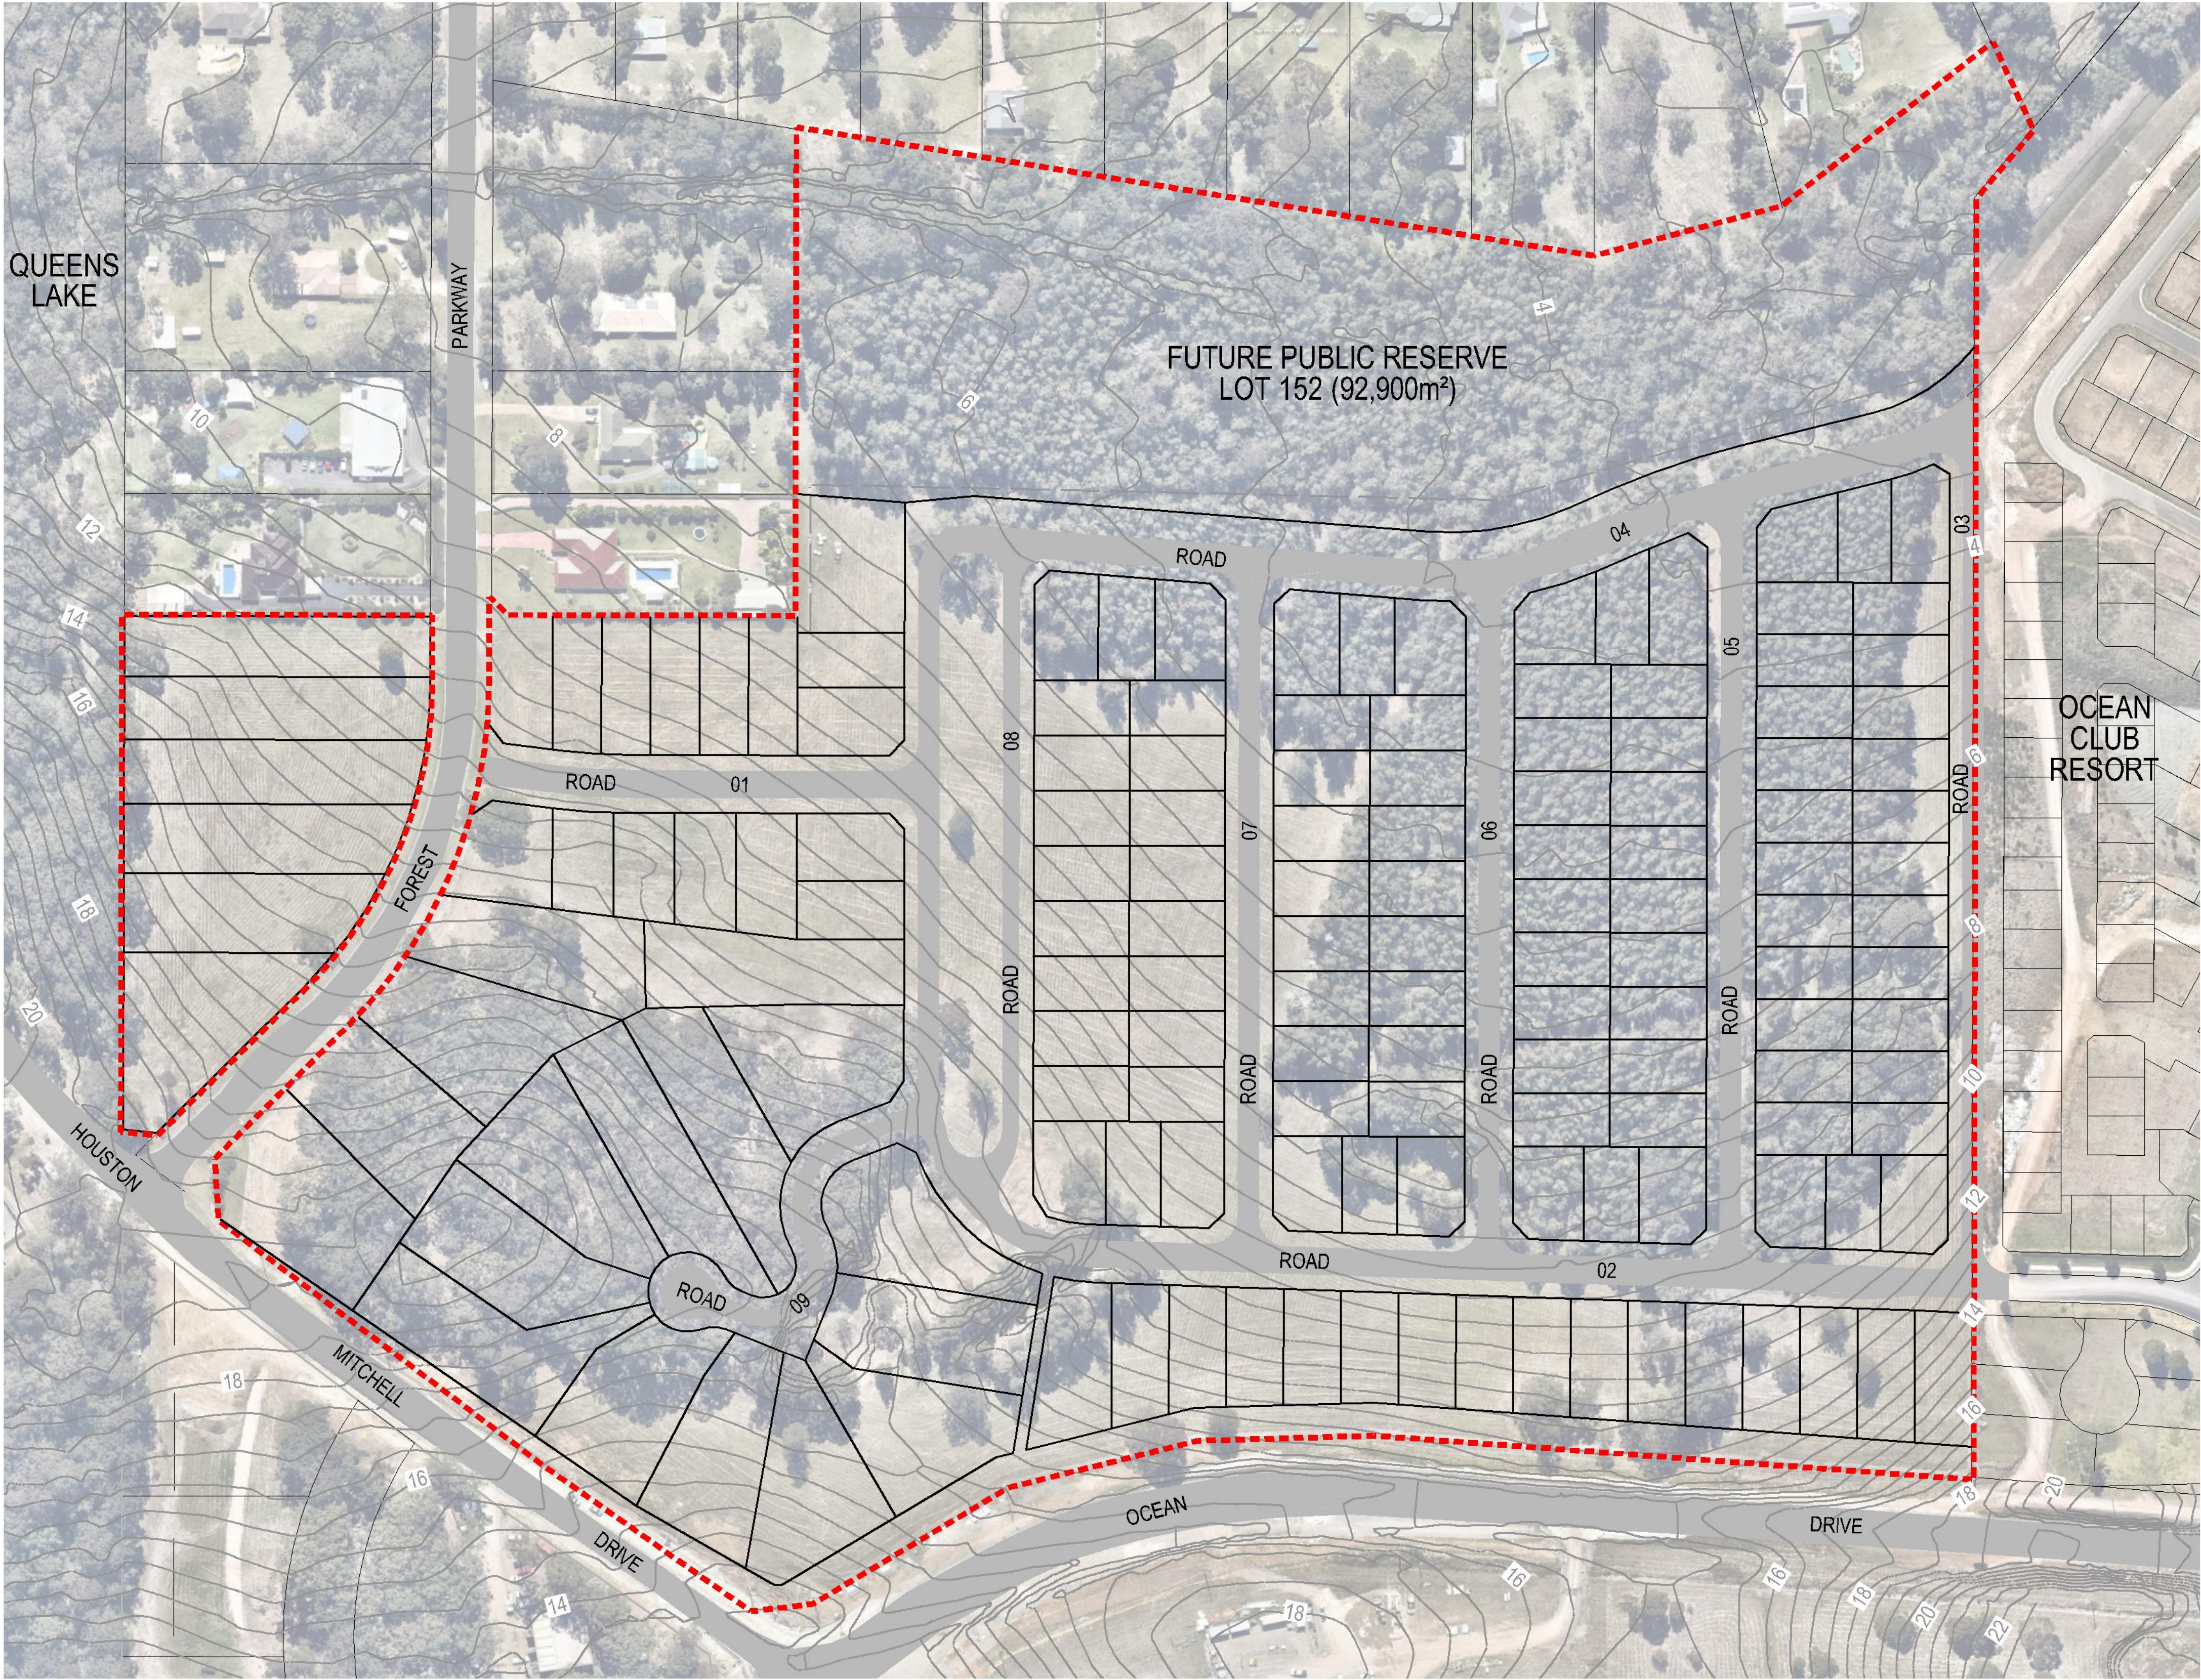

LEGEND	
	EXTENT OF SUBJECT DA (LOT 34 DP 803801)
	PROPOSED RESIDENTIAL SUBDIVISION
	EXISTING CADASTRE
	PMHC CONTOURS (0.5m INTERVALS)
	EXISTING WIRE FENCE

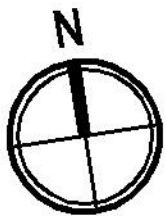


CAUTION
THIS PLAN HAS BEEN PREPARED FOR THE PURPOSE OF A DEVELOPMENT APPLICATION. THE INFORMATION SHOWN HEREIN IS ONLY RELIABLE FOR THE ABOVE PURPOSE. IT SHOULD NOT THEREFORE BE USED FOR ANY OTHER PURPOSE WITHOUT VERIFICATION.

K+C REF: L:\4539_Sydneymart_OceanDrive\21-Planning\4539P_ Exhibits.dwg - A3(L)-STH_Aerial, 16-Feb-2016, mitchaelm

KING + CAMPBELL

King & Campbell Pty Ltd
www.kingcampbell.com.au
A: PO Box 243 Port Macquarie NSW 2444
T: 02 6586 2555
F: 02 6583 4064
E: info@kingcampbell.com.au


REV.	DATE	DESCRIPTION
A	30.09.2015	ISSUED FOR CLIENT REVIEW
B	02.11.2015	ISSUED FOR DA
C	15.02.2016	MINOR AMENDMENTS

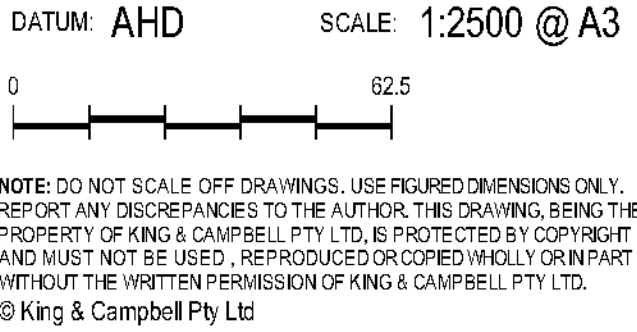

PROJECT NO:	4539	DRAWING TITLE:	SOUTH EXHIBIT 02 - AERIAL		
D.A.N.O.:	N/A				
DESIGNED BY:	DAT/BC	PROJECT:	PROPOSED STAGED RESIDENTIAL SUBDIVISIONS NORTH LOT 33 AND SOUTH LOT 34 DP 803801, FOREST PARKWAY, LAKE CATHIE		
DRAWN BY:	MW/JO/CC				
CHECKED BY:	KM/CC	CLIENT:	RTS SUPER PTY LTD, STACKS SUPER PTY LTD & TJS SUPER PTY LTD		
DATE CREATED:	05.2015				
		DRAWING NO:	4539P_Exhibits	SHEET:	02
				REVISION:	C

PRELIMINARY ONLY - DO NOT USE FOR CONSTRUCTION

A3

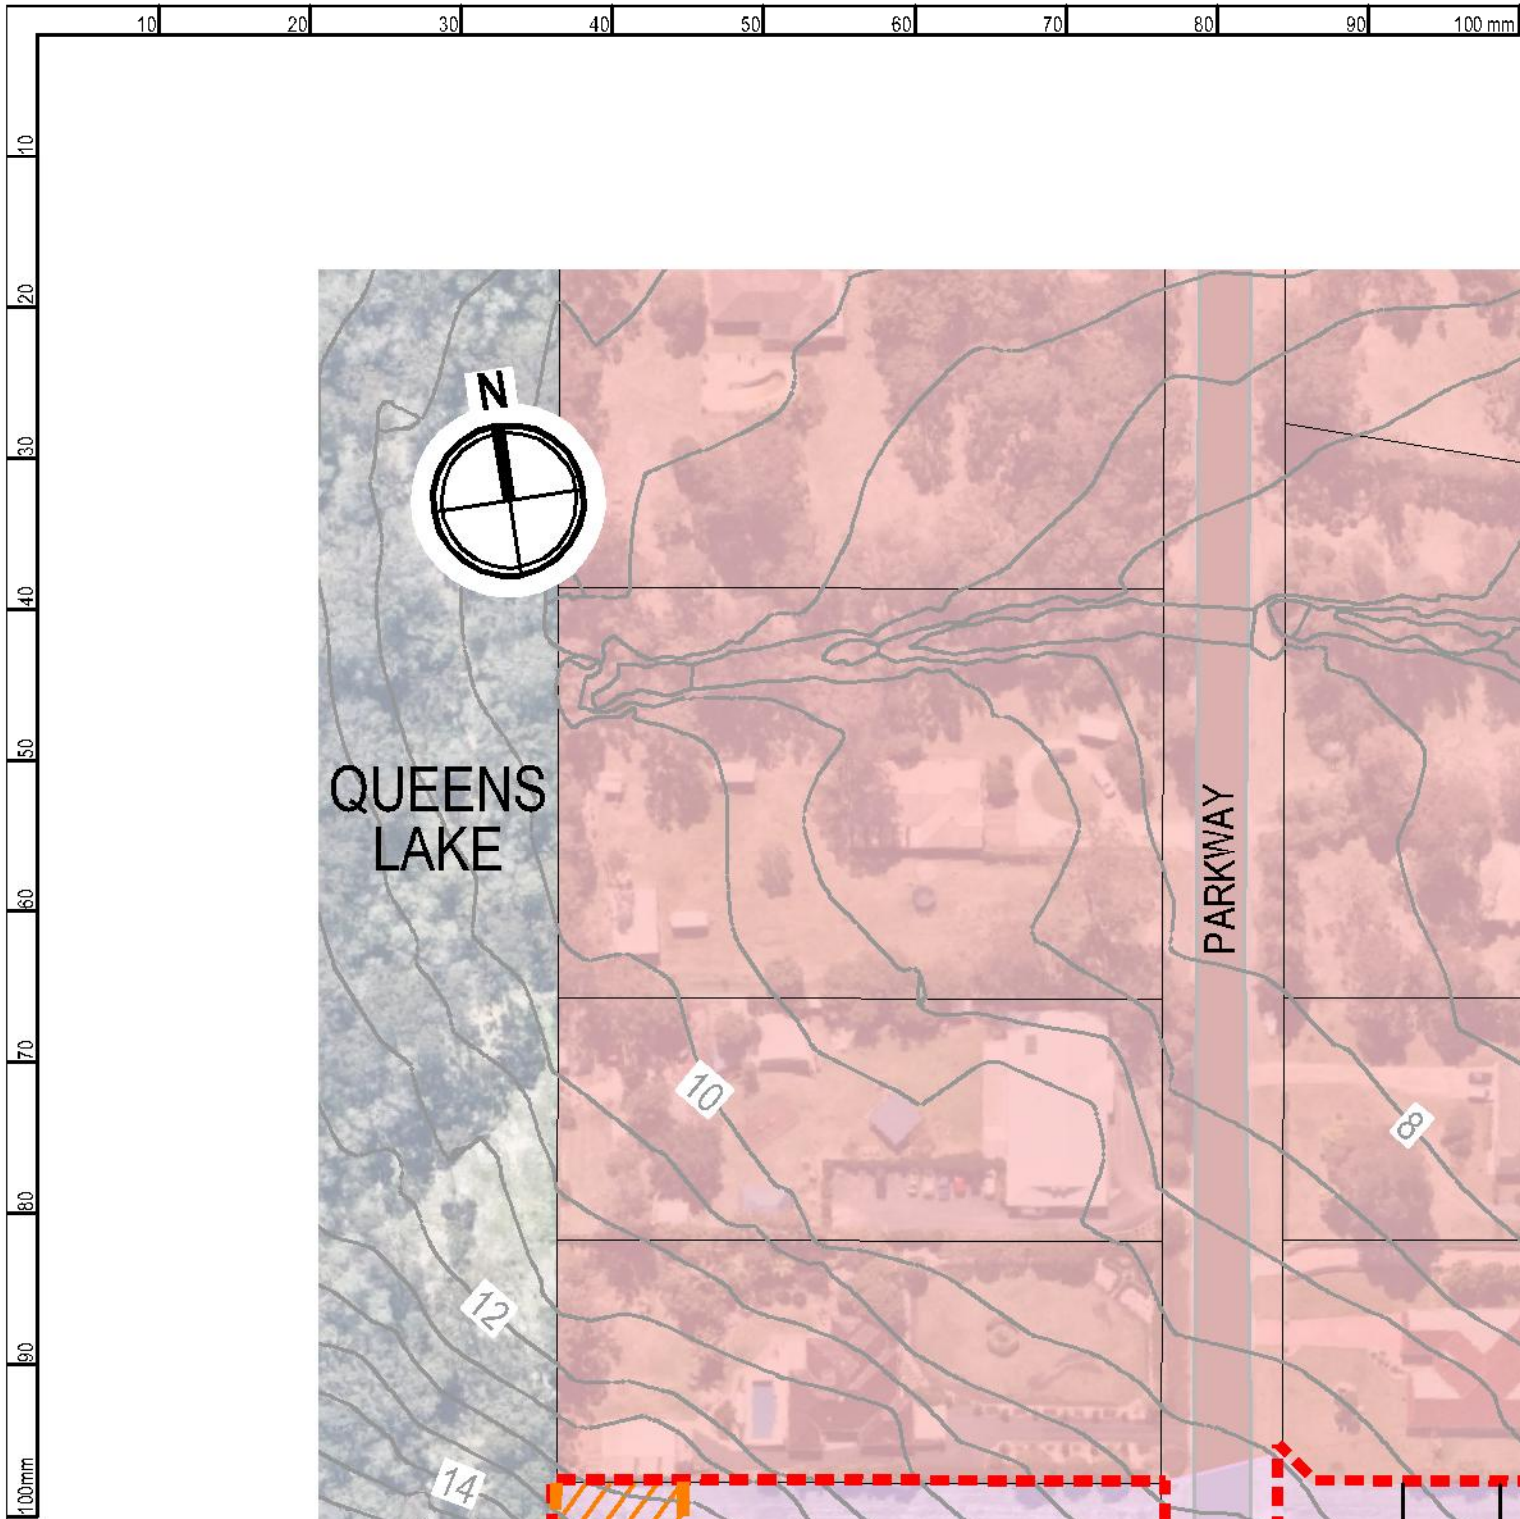

- LEGEND**
- EXTENT OF SUBJECT DA (LOT 34 DP 803801)
 - PROPOSED RESIDENTIAL SUBDIVISION
 - EXISTING CADASTRE
 - PMHC CONTOURS (0.5m INTERVALS)
 - EXISTING WIRE FENCE
 - ASSET PROTECTION ZONE
 - ECOLOGICAL CORRIDORS (PMH DCP 2011)
 - REVEGETATION ZONE (PMH DCP 2011)
 - SIGNIFICANT CORNER (PMH DCP 2011)
 - GATEWAY TREATMENT (PMH DCP 2011)
 - TREE TAG
 - SURVEYED KFT WITH TREE PROTECTION ZONE
 - SURVEYED KFT/HBT
 - E2 ZONE - ENVIRONMENTAL CONSERVATION
 - E3 ZONE - ENVIRONMENTAL MANAGEMENT
 - E4 ZONE - ENVIRONMENTAL LIVING
 - R1 ZONE - GENERAL RESIDENTIAL
 - R2 ZONE - LOW DENSITY RESIDENTIAL
 - HABITAT LINKAGE C (AREA 14 KPOM)
 - FLOOD PLANNING AREA (CL 7.3 PMH LEP 2011)
 - LEVEL OF PROBABLE MAXIMUM FLOOD (cl 7.4 PMH LEP 2011)

TREE TAG ABBREVIATIONS (TAG No/CODE/SIZE)			Hollow-Bearing Trees Legend		
Code	Botanical name	Common name	Code	Type/Tag	Score
FRG	<i>Eucalyptus tereticornis</i>	Forest Red Gum	HB(9)	HB FRG910 X 3	12
TW	<i>Eucalyptus microcarpa</i>	Tallowwood	HB(10)	HBFRG1300 X 5	12
GG	<i>Eucalyptus punctata</i>	Grey Gum	HB(11)	HBFRG1200 X 5	15
HB		Hollow-bearing	HB(12)	HB1200 DEAD X 3	10

CAUTION

THIS PLAN HAS BEEN PREPARED FOR THE PURPOSE OF A DEVELOPMENT APPLICATION. THE INFORMATION SHOWN HEREIN IS ONLY RELIABLE FOR THE ABOVE PURPOSE. IT SHOULD NOT THEREFORE BE USED FOR ANY OTHER PURPOSE WITHOUT VERIFICATION.

K+C REF: L:\4539_Sydney_OceanDrive21-Planning\4539P_ Exhibits.dwg - A3(L)-STH - Site Analysis A - 16-Feb-2016 - michaelm

KING + CAMPBELL

King & Campbell Pty Ltd
www.kingcampbell.com.au
A: PO Box 243 Port Macquarie NSW 2444
T: 02 6586 2555
F: 02 6583 4064
E: info@kingcampbell.com.au

REV.	DATE	DESCRIPTION
A	30.09.2015	ISSUED FOR CLIENT REVIEW
B	02.11.2015	ISSUED FOR DA
C	15.02.2016	MINOR AMENDMENTS

DATUM: AHD SCALE: 1:2500 @ A3


0 62.5

NOTE: DO NOT SCALE OFF DRAWINGS. USE FIGURED DIMENSIONS ONLY. REPORT ANY DISCREPANCIES TO THE AUTHOR. THIS DRAWING, BEING THE PROPERTY OF KING & CAMPBELL PTY LTD, IS PROTECTED BY COPYRIGHT AND MUST NOT BE USED, REPRODUCED OR COPIED WHOLLY OR IN PART WITHOUT THE WRITTEN PERMISSION OF KING & CAMPBELL PTY LTD.
© King & Campbell Pty Ltd

PROJECT NO:	4539	DRAWING TITLE:	SOUTH EXHIBIT 03A - SITE ANALYSIS		
D.A.N.O.:	N/A	PROJECT:	PROPOSED STAGED RESIDENTIAL SUBDIVISIONS NORTH LOT 33 AND SOUTH LOT 34 DP 803801, FOREST PARKWAY, LAKE CATHIE		
DESIGNED BY:	DAT/BC	CLIENT:	RTS SUPER PTY LTD, STACKS SUPER PTY LTD & TJS SUPER PTY LTD		
DRAWN BY:	MW/JO/CC	DRAWING NO:	4539P_Exhibits	SHEET:	03
CHECKED BY:	KM/CC	REVISION:			C
DATE CREATED:	05.2015				

PRELIMINARY ONLY - DO NOT USE FOR CONSTRUCTION

A3

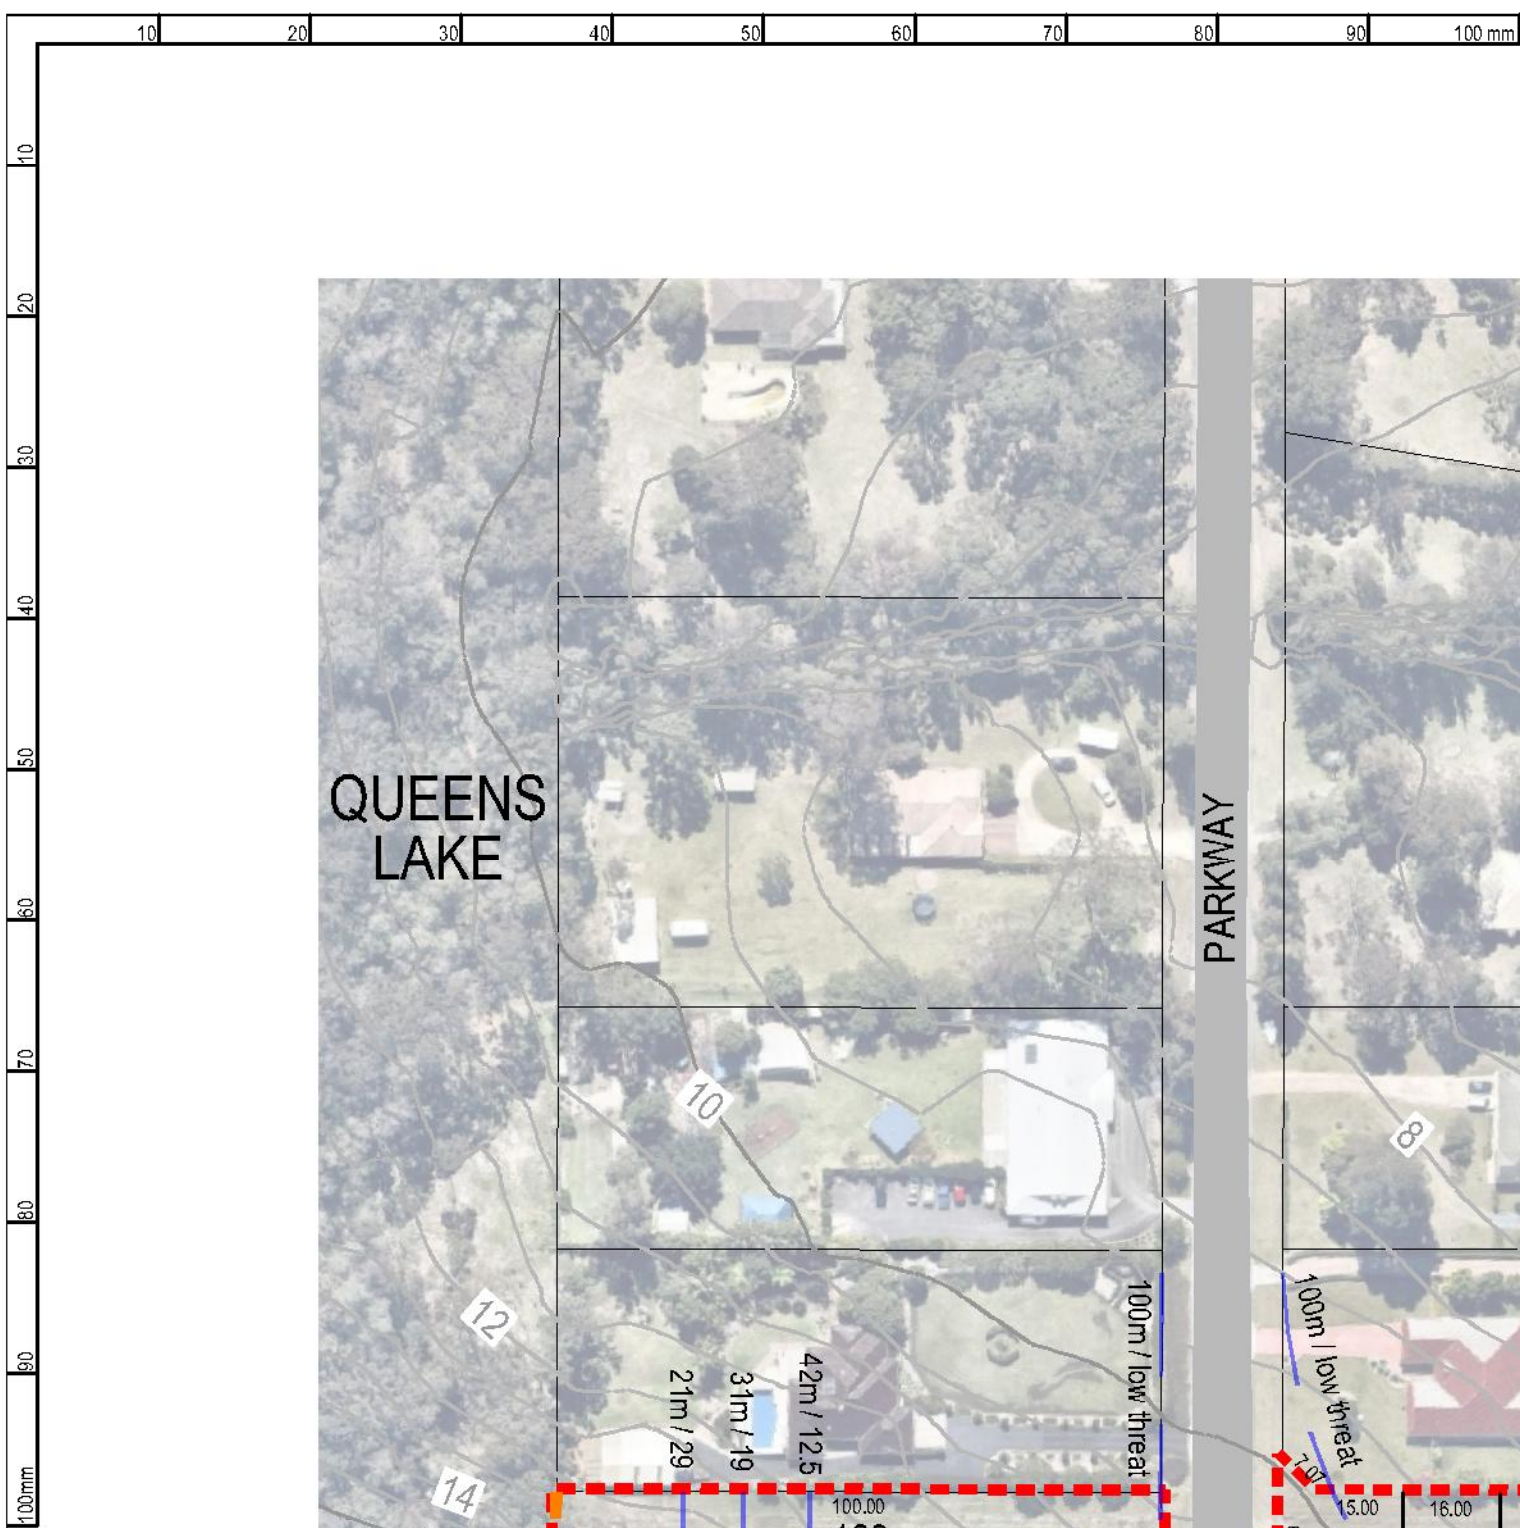

- LEGEND**
- EXTENT OF SUBJECT DA (LOT 34 DP 803801)
 - PROPOSED RESIDENTIAL SUBDIVISION
 - EXISTING CADASTRE
 - PMHC CONTOURS (0.5m INTERVALS)
 - EXISTING WIRE FENCE
 - SURVEYED KFT WITH TREE PROTECTION ZONE TO BE RETAINED
 - SURVEYED KFT/HBT TO BE REMOVED
 - E2 ZONE - ENVIRONMENTAL CONSERVATION
 - E3 ZONE - ENVIRONMENTAL MANAGEMENT
 - E4 ZONE - ENVIRONMENTAL LIVING
 - HABITAT LINKAGE C (AREA 14 KPOM)
 - EARTHWORKS - EXTENT OF FILLING
 - PROPOSED BUILDING ENVELOPE (630.1m²)
 - INDICATIVE ROAD LEVELS FOR STORMWATER GRADING
 - BUSHFIRE HAZARD
 - BUSHFIRE APZ(m) / BAL
 - TRAFFIC CALMING THRESHOLD

SUBDIVISION STAGING	
Stage 1	Lots 1 - 32
Stage 2	Lots 33 - 61
Stage 3	Lots 62 - 87
Stage 4	Lots 88 - 128
Stage 5	Lots 129 - 134
Stage 6	Lots 135 - 151

	PAVEMENT WIDTH	RESERVE WIDTH
ROAD 01	9m	19m
ROAD 02	9m	19m
ROAD 03	7m	18m
ROAD 04	9m	22.5m
ROAD 05	7m	16m
ROAD 06	7m	16m
ROAD 07	7m	16m
ROAD 08	1 x 5.5m 1 x 7m	42.238m
ROAD 09	5.5m	13.5m

NOTE:
1. A POSITIVE COVENANT IS TO BE CREATED ON THE RESIDENTIAL RESIDUE AT EACH STAGE TO REQUIRE THAT IT BE MAINTAINED AS AN IPA.

CAUTION
THIS PLAN HAS BEEN PREPARED FOR THE PURPOSE OF A DEVELOPMENT APPLICATION. THE INFORMATION SHOWN HEREIN IS ONLY RELIABLE FOR THE ABOVE PURPOSE. IT SHOULD NOT THEREFORE BE USED FOR ANY OTHER PURPOSE WITHOUT VERIFICATION.

K:\C REF: L:\4539_Symant_OceanDrive\21-Planning\4539P_ Exhibits.dwg - A3\JL-STH_Subdivision Plan A_16_Feb_2016.michaelm

KING + CAMPBELL

King & Campbell Pty Ltd
www.kingcampbell.com.au
A: PO Box 243 Port Macquarie NSW 2444
T: 02 6586 2555
F: 02 6583 4064
E: info@kingcampbell.com.au


REV.	DATE	DESCRIPTION
A	29.09.2015	ISSUED FOR CLIENT REVIEW
B	30.09.2015	MINOR AMENDMENTS - ISSUED FOR CLIENT REVIEW
C	29.10.2015	MINOR AMENDMENTS
D	02.11.2015	ISSUED FOR DA
E	16.11.2015	APZ / BAL CONTOURS ADDED
F	15.02.2016	MINOR AMENDMENTS

DATUM: AHD SCALE: 1:2500 @ A3
0 0.4
NOTE: DO NOT SCALE OFF DRAWINGS. USE FIGURED DIMENSIONS ONLY. REPORT ANY DISCREPANCIES TO THE AUTHOR. THIS DRAWING, BEING THE PROPERTY OF KING & CAMPBELL PTY LTD, IS PROTECTED BY COPYRIGHT AND MUST NOT BE USED, REPRODUCED OR COPIED WHOLLY OR IN PART WITHOUT THE WRITTEN PERMISSION OF KING & CAMPBELL PTY LTD.
© King & Campbell Pty Ltd


PROJECT NO:	4539	DRAWING TITLE:	SOUTH EXHIBIT 04A - PROPOSED STAGED RESIDENTIAL SUBDIVISION PLAN		
DANO:	N/A	PROJECT:	PROPOSED STAGED RESIDENTIAL SUBDIVISIONS NORTH LOT 33 AND SOUTH LOT 34 DP 803801, FOREST PARKWAY, LAKE CATHIE		
DESIGNED BY:	DAT/BC	CLIENT:	RTS SUPER PTY LTD, STACKS SUPER PTY LTD & TJS SUPER PTY LTD		
DRAWN BY:	MW/JO/CC	DRAWING NO:	4539P_Exhibits	SHEET:	05
CHECKED BY:	KM/CC	REVISION:			F
DATE CREATED:	05.2015				

PRELIMINARY ONLY - DO NOT USE FOR CONSTRUCTION

A3

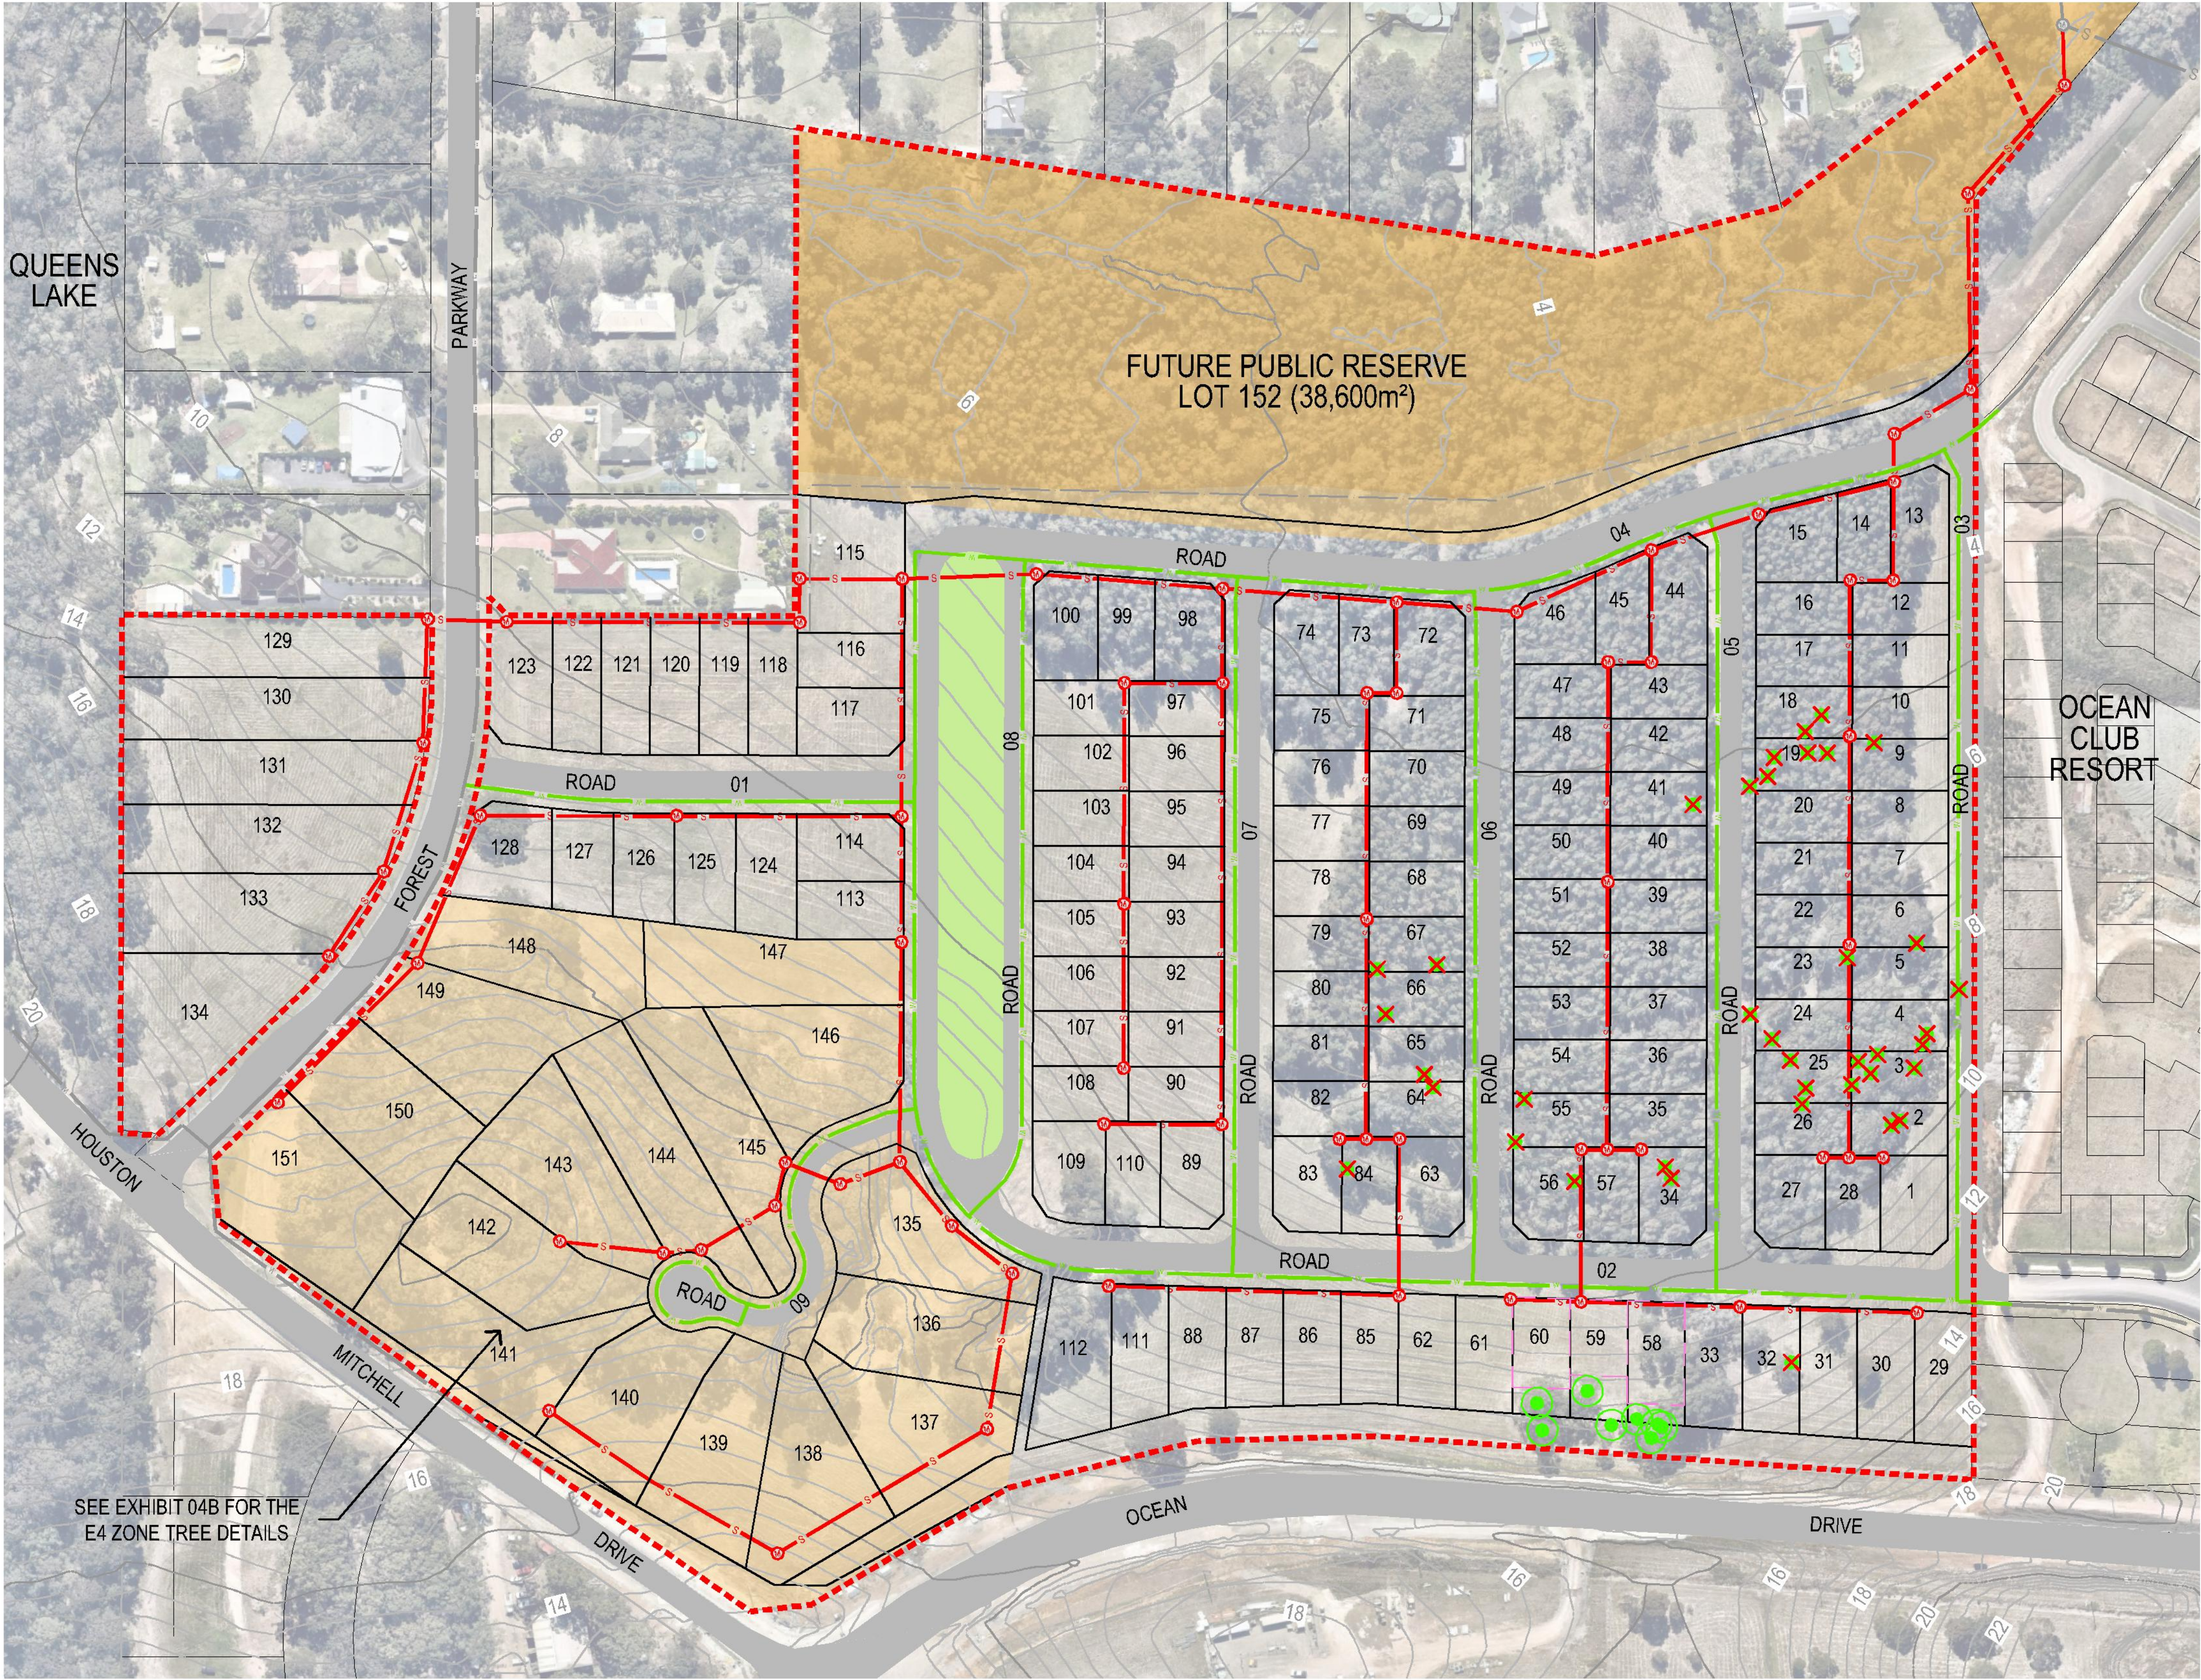

- LEGEND**
- EXTENT OF SUBJECT DA (LOT 34 DP 803801)
 - PROPOSED RESIDENTIAL SUBDIVISION
 - EXISTING CADASTRE
 - PMHC CONTOURS (0.5m INTERVALS)
 - EXISTING WIRE FENCE
 - PROPOSED SEWER & MANHOLE
 - PROPOSED WATER
 - EXISTING SEWER & MANHOLE
 - EXISTING WATER
 - SURVEYED KFT/HBT WITH TREE PROTECTION ZONE
 - ✗ SURVEYED KFT/HBT TO BE REMOVED
 - E2 ZONE - ENVIRONMENTAL CONSERVATION
 - E3 ZONE - ENVIRONMENTAL MANAGEMENT
 - E4 ZONE - ENVIRONMENTAL LIVING
 - HABITAT LINKAGE C (AREA 14 KPOM)
 - PROPOSED BUILDING ENVELOPE

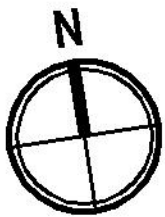

CAUTION

THIS PLAN HAS BEEN PREPARED FOR THE PURPOSE OF A DEVELOPMENT APPLICATION. THE INFORMATION SHOWN HEREIN IS ONLY RELIABLE FOR THE ABOVE PURPOSE. IT SHOULD NOT THEREFORE BE USED FOR ANY OTHER PURPOSE WITHOUT VERIFICATION.

K+C REF: L:\4539_Sydneymart_OceanDrive\21-Planning\4539P_Exhibits.dwg - A3(L)STH_SEW_WAT_16-Feb-2016_michaehn

KING + CAMPBELL

King & Campbell Pty Ltd
www.kingcampbell.com.au
A: PO Box 243 Port Macquarie NSW 2444
T: 02 6586 2555
F: 02 6583 4064
E: info@kingcampbell.com.au

REV.	DATE	DESCRIPTION
A	30.09.2015	ISSUED FOR CLIENT REVIEW
B	02.11.2015	ISSUED FOR DA
C	15.02.2016	MINOR AMENDMENTS

DATUM: AHD SCALE: 1:2500 @ A3

0 62.5


NOTE: DO NOT SCALE OFF DRAWINGS. USE FIGURED DIMENSIONS ONLY. REPORT ANY DISCREPANCIES TO THE AUTHOR. THIS DRAWING, BEING THE PROPERTY OF KING & CAMPBELL PTY LTD, IS PROTECTED BY COPYRIGHT AND MUST NOT BE USED, REPRODUCED OR COPIED WHOLLY OR IN PART WITHOUT THE WRITTEN PERMISSION OF KING & CAMPBELL PTY LTD.

© King & Campbell Pty Ltd

PROJECT NO:	4539	DRAWING TITLE:	SOUTH EXHIBIT 05 - RESIDENTIAL SERVICING (SEWER AND WATER)		
D.A.N.O.:	N/A	PROJECT:	PROPOSED STAGED RESIDENTIAL SUBDIVISIONS NORTH LOT 33 AND SOUTH LOT 34 DP 803801, FOREST PARKWAY, LAKE CATHIE		
DESIGNED BY:	DAT/BC	CLIENT:	RTS SUPER PTY LTD, STACKS SUPER PTY LTD & TJS SUPER PTY LTD		
DRAWN BY:	MW/JO/CC	DRAWING NO:	4539P_Exhibits	SHEET:	07
CHECKED BY:	KM/CC	REVISION:			C
DATE CREATED:	05.2015				

PRELIMINARY ONLY - DO NOT USE FOR CONSTRUCTION

A3

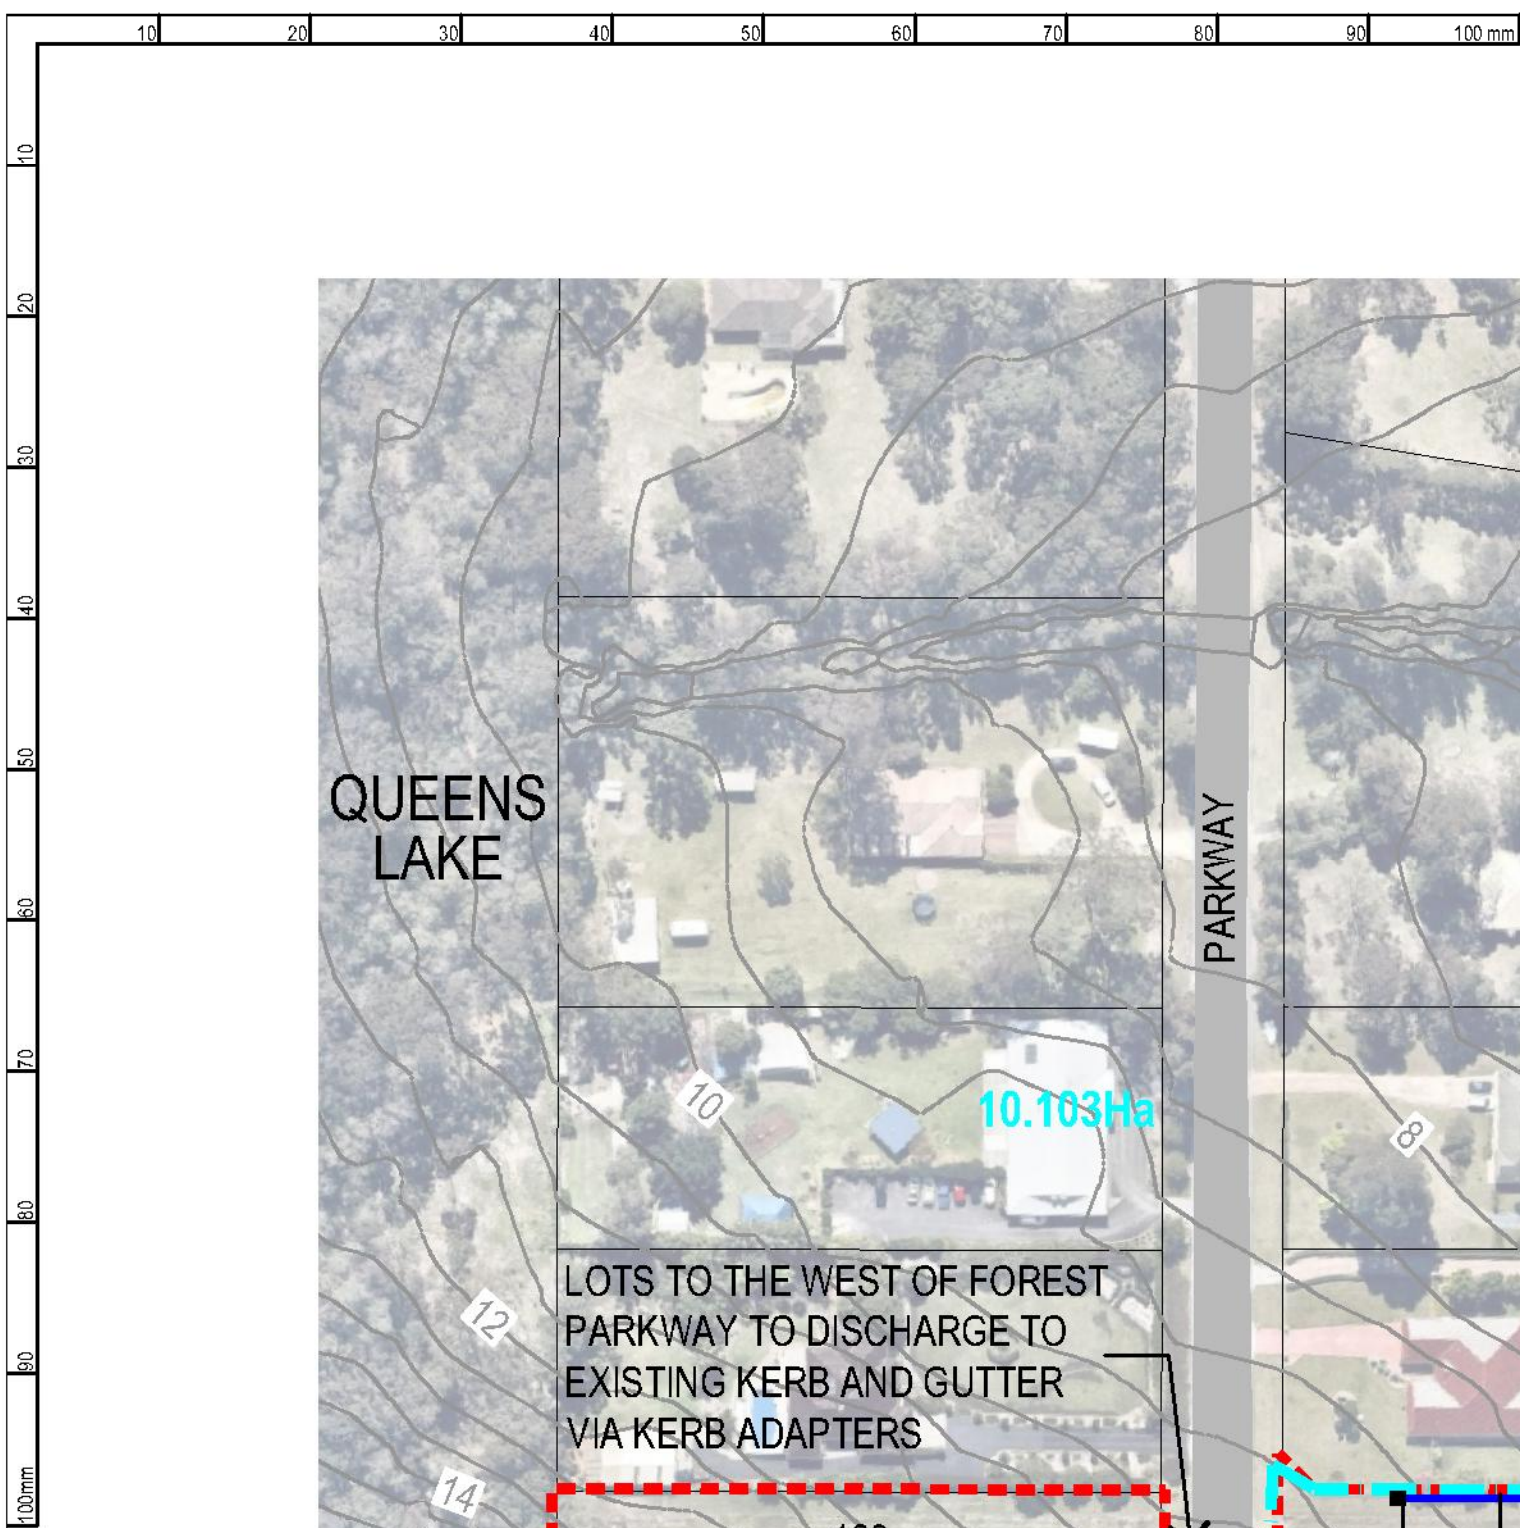

- LEGEND**
- EXTENT OF SUBJECT DA (LOT 34 DP 803801)
 - PROPOSED RESIDENTIAL SUBDIVISION
 - EXISTING CADASTRE
 - PMHC CONTOURS (0.5m INTERVALS)
 - EXISTING WIRE FENCE
 - STORMWATER CATCHMENT
 - STORMWATER DRAINAGE & PIT
 - STORMWATER FLOW DIRECTION
 - 10.103Ha CATCHMENT AREAS
 - STORMWATER SWALE WITH LOW FLOW PIPE
 - SURVEYED KFT WITH TREE PROTECTION ZONE TO BE RETAINED
 - ✗ SURVEYED KFT/HBT TO BE REMOVED
 - E2 ZONE - ENVIRONMENTAL CONSERVATION
 - E3 ZONE - ENVIRONMENTAL MANAGEMENT
 - E4 ZONE - ENVIRONMENTAL LIVING
 - HABITAT LINKAGE C (AREA 14 KPOM)
 - PROPOSED BUILDING ENVELOPE

NOTE:
1. SEE SHEET 09 FOR STORMWATER SWALE SECTION

CAUTION
THIS PLAN HAS BEEN PREPARED FOR THE PURPOSE OF A DEVELOPMENT APPLICATION. THE INFORMATION SHOWN HEREIN IS ONLY RELIABLE FOR THE ABOVE PURPOSE. IT SHOULD NOT THEREFORE BE USED FOR ANY OTHER PURPOSE WITHOUT VERIFICATION.

K+C REF: L:\4539_Sydneymart_OceanDrive\21-Planning\4539P_ Exhibits.dwg - A3(L)STH - SW - 16- Feb- 2016. midhaalm

KING + CAMPBELL

King & Campbell Pty Ltd
www.kingcampbell.com.au
A: PO Box 243 Port Macquarie NSW 2444
T: 02 6586 2555
F: 02 6583 4064
E: info@kingcampbell.com.au

REV.	DATE	DESCRIPTION
A	30.09.2015	ISSUED FOR CLIENT REVIEW
B	02.11.2015	ISSUED FOR DA
C	15.02.2016	MINOR AMENDMENTS

DATUM: AHD SCALE: 1:2500 @ A3

0 62.5

NOTE: DO NOT SCALE OFF DRAWINGS. USE FIGURED DIMENSIONS ONLY. REPORT ANY DISCREPANCIES TO THE AUTHOR. THIS DRAWING, BEING THE PROPERTY OF KING & CAMPBELL PTY LTD, IS PROTECTED BY COPYRIGHT AND MUST NOT BE USED, REPRODUCED OR COPIED WHOLLY OR IN PART WITHOUT THE WRITTEN PERMISSION OF KING & CAMPBELL PTY LTD.
© King & Campbell Pty Ltd

PROJECT NO:	4539	DRAWING TITLE:	SOUTH EXHIBIT 06A - STORMWATER MANAGEMENT PLAN
DANO:	N/A	PROJECT:	PROPOSED STAGED RESIDENTIAL SUBDIVISIONS NORTH LOT 33 AND SOUTH LOT 34 DP 803801, FOREST PARKWAY, LAKE CATHIE
DESIGNED BY:	DAT/BC	CLIENT:	RTS SUPER PTY LTD, STACKS SUPER PTY LTD & TJS SUPER PTY LTD
DRAWN BY:	MW/JO/CC	DRAWING NO:	4539P_Exhibits
CHECKED BY:	KM/CC	SHEET:	08
DATE CREATED:	05.2015	REVISION:	C

PRELIMINARY ONLY - DO NOT USE FOR CONSTRUCTION

A3