




SITE CONTEXT



SITE ADDRESS:
Lot DP 867728 & Lots B & C DP 327564
No. 16-18 Boyd Street & No. 129-131 Wharf Street Tweed Heads



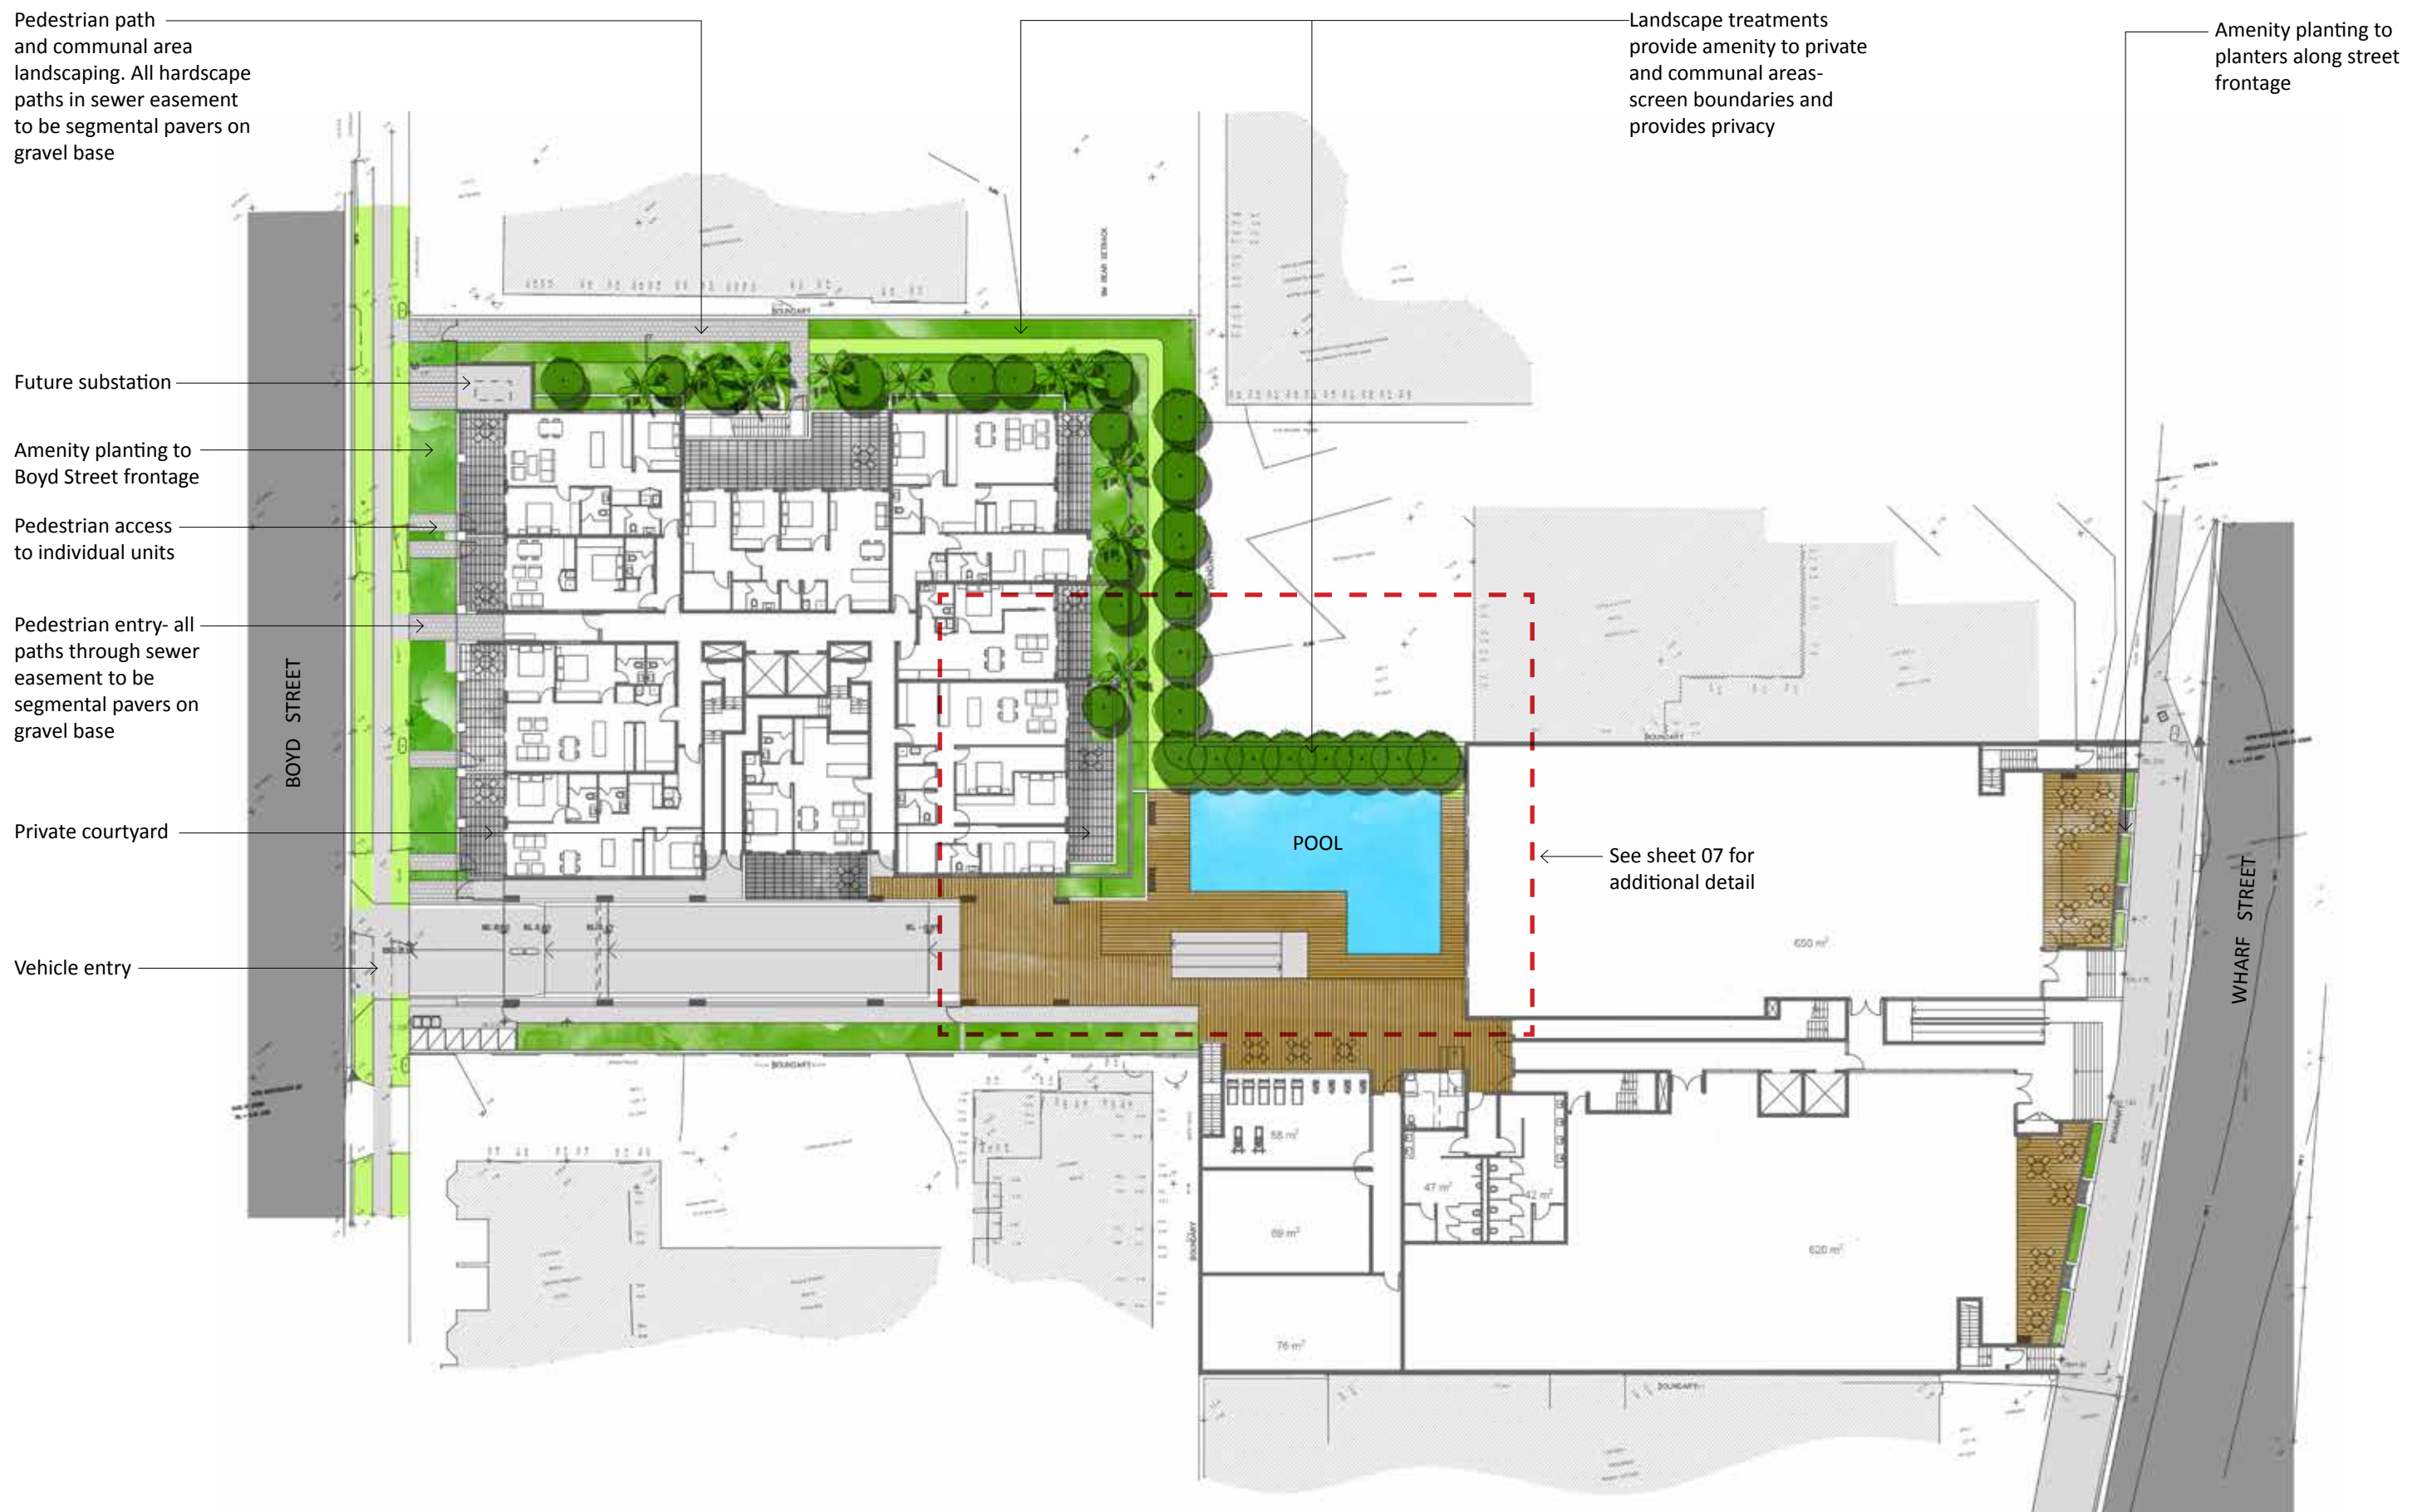

GROUND LEVEL

scale 1:500 @ A3

landscape concept 129 WHARF STREET TWEED HEADS

PLUMMER & SMITH
landscape architecture / art / design



scale 1:500 @ A3


landscape concept 129 WHARF STREET TWEED HEADS


PLUMMER & SMITH
landscape architecture / art / design



LEVEL 7


scale 1:500 @ A3

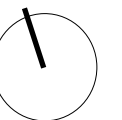


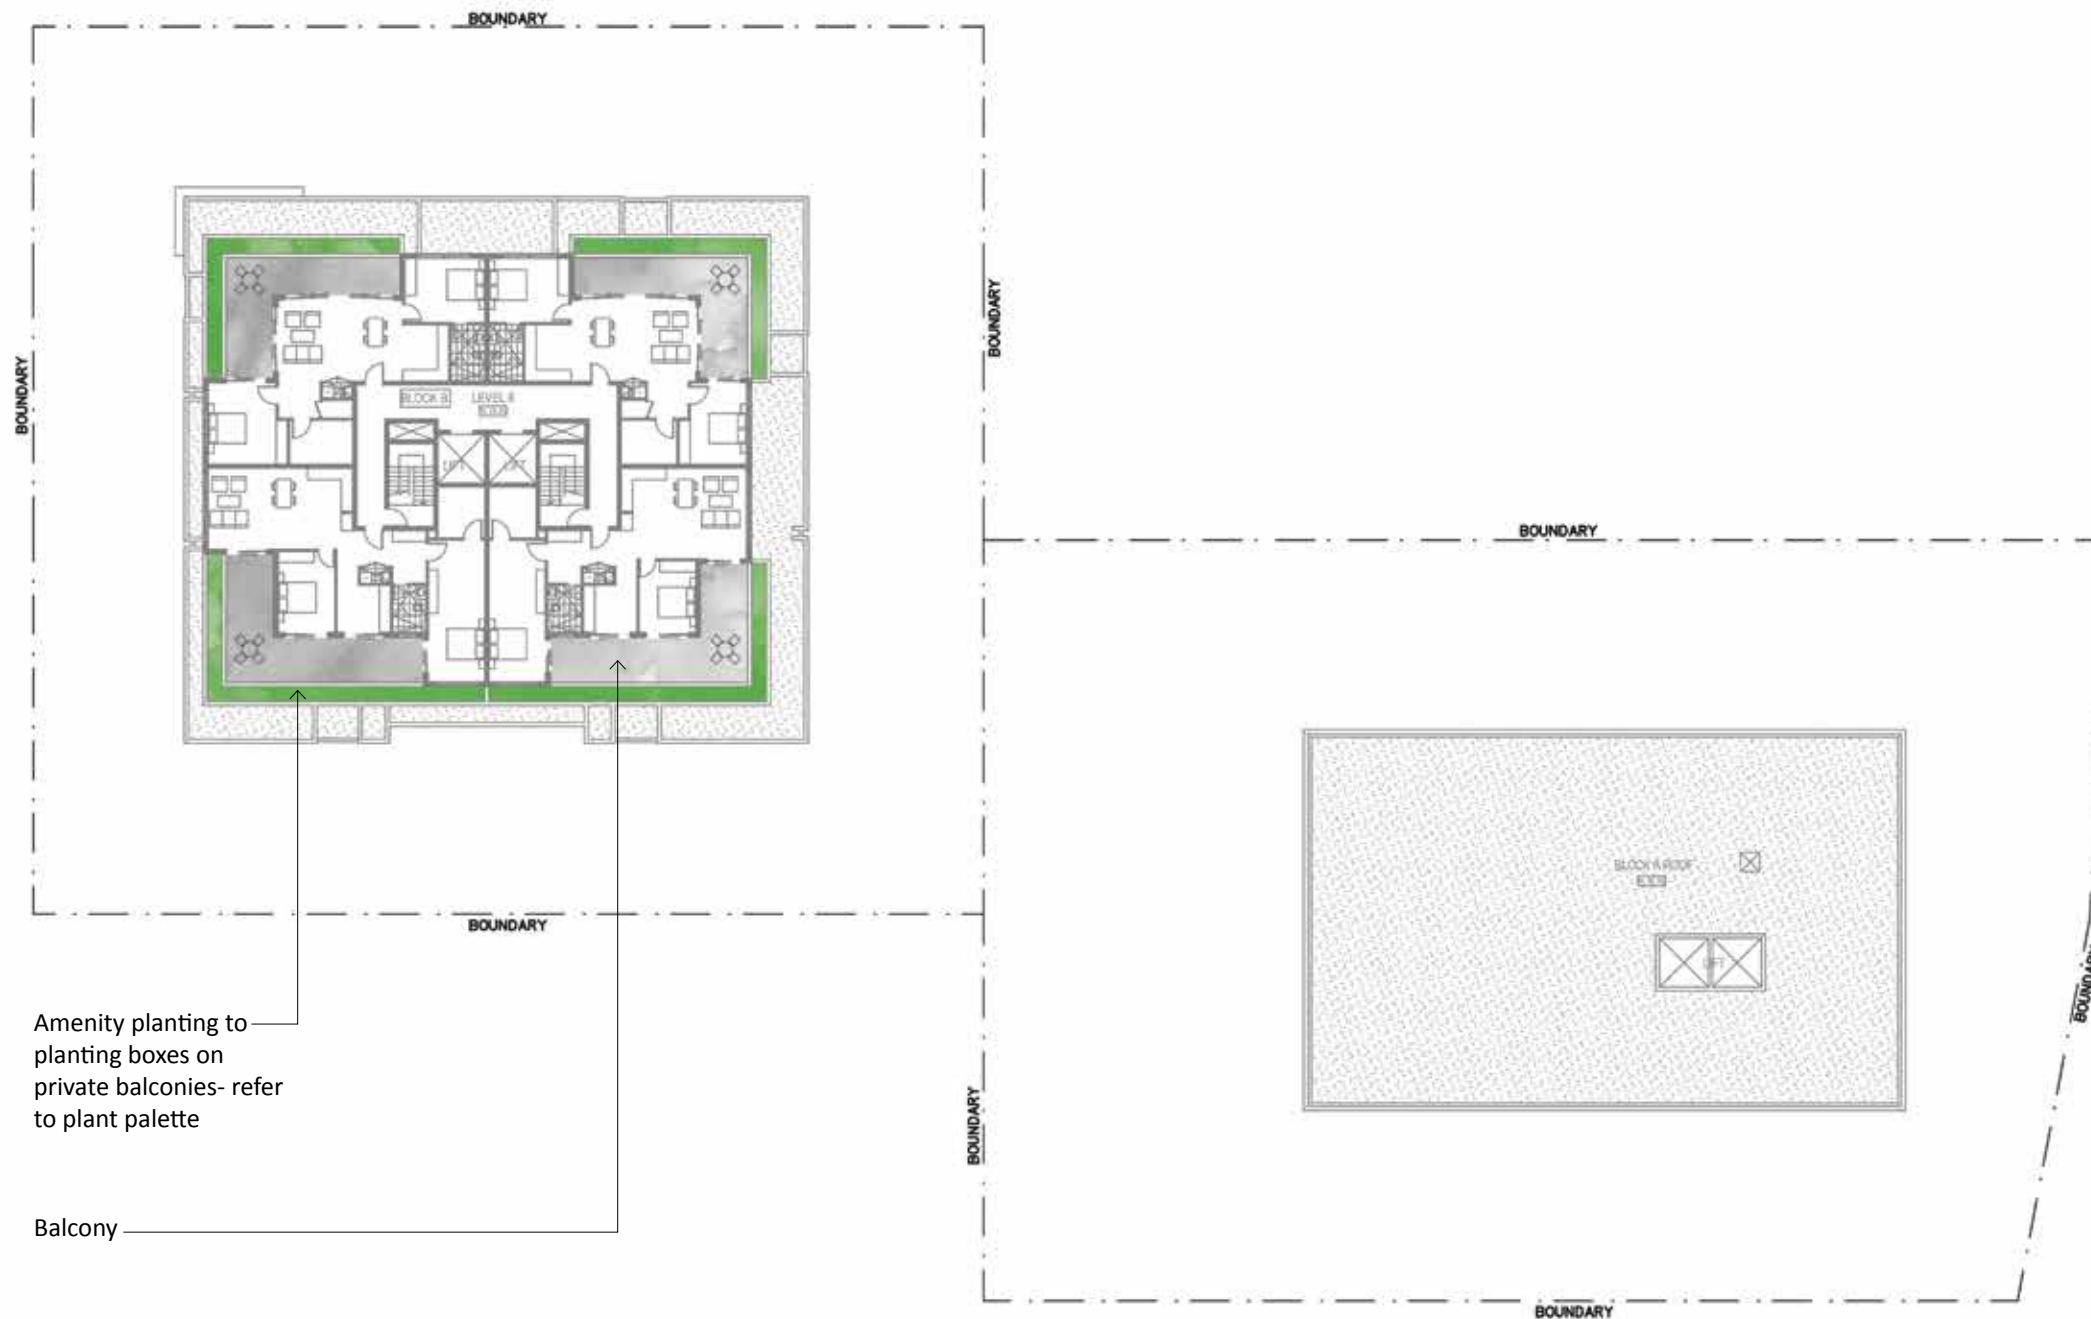

LEVEL 8

scale 1:500 @ A3

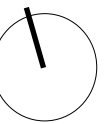

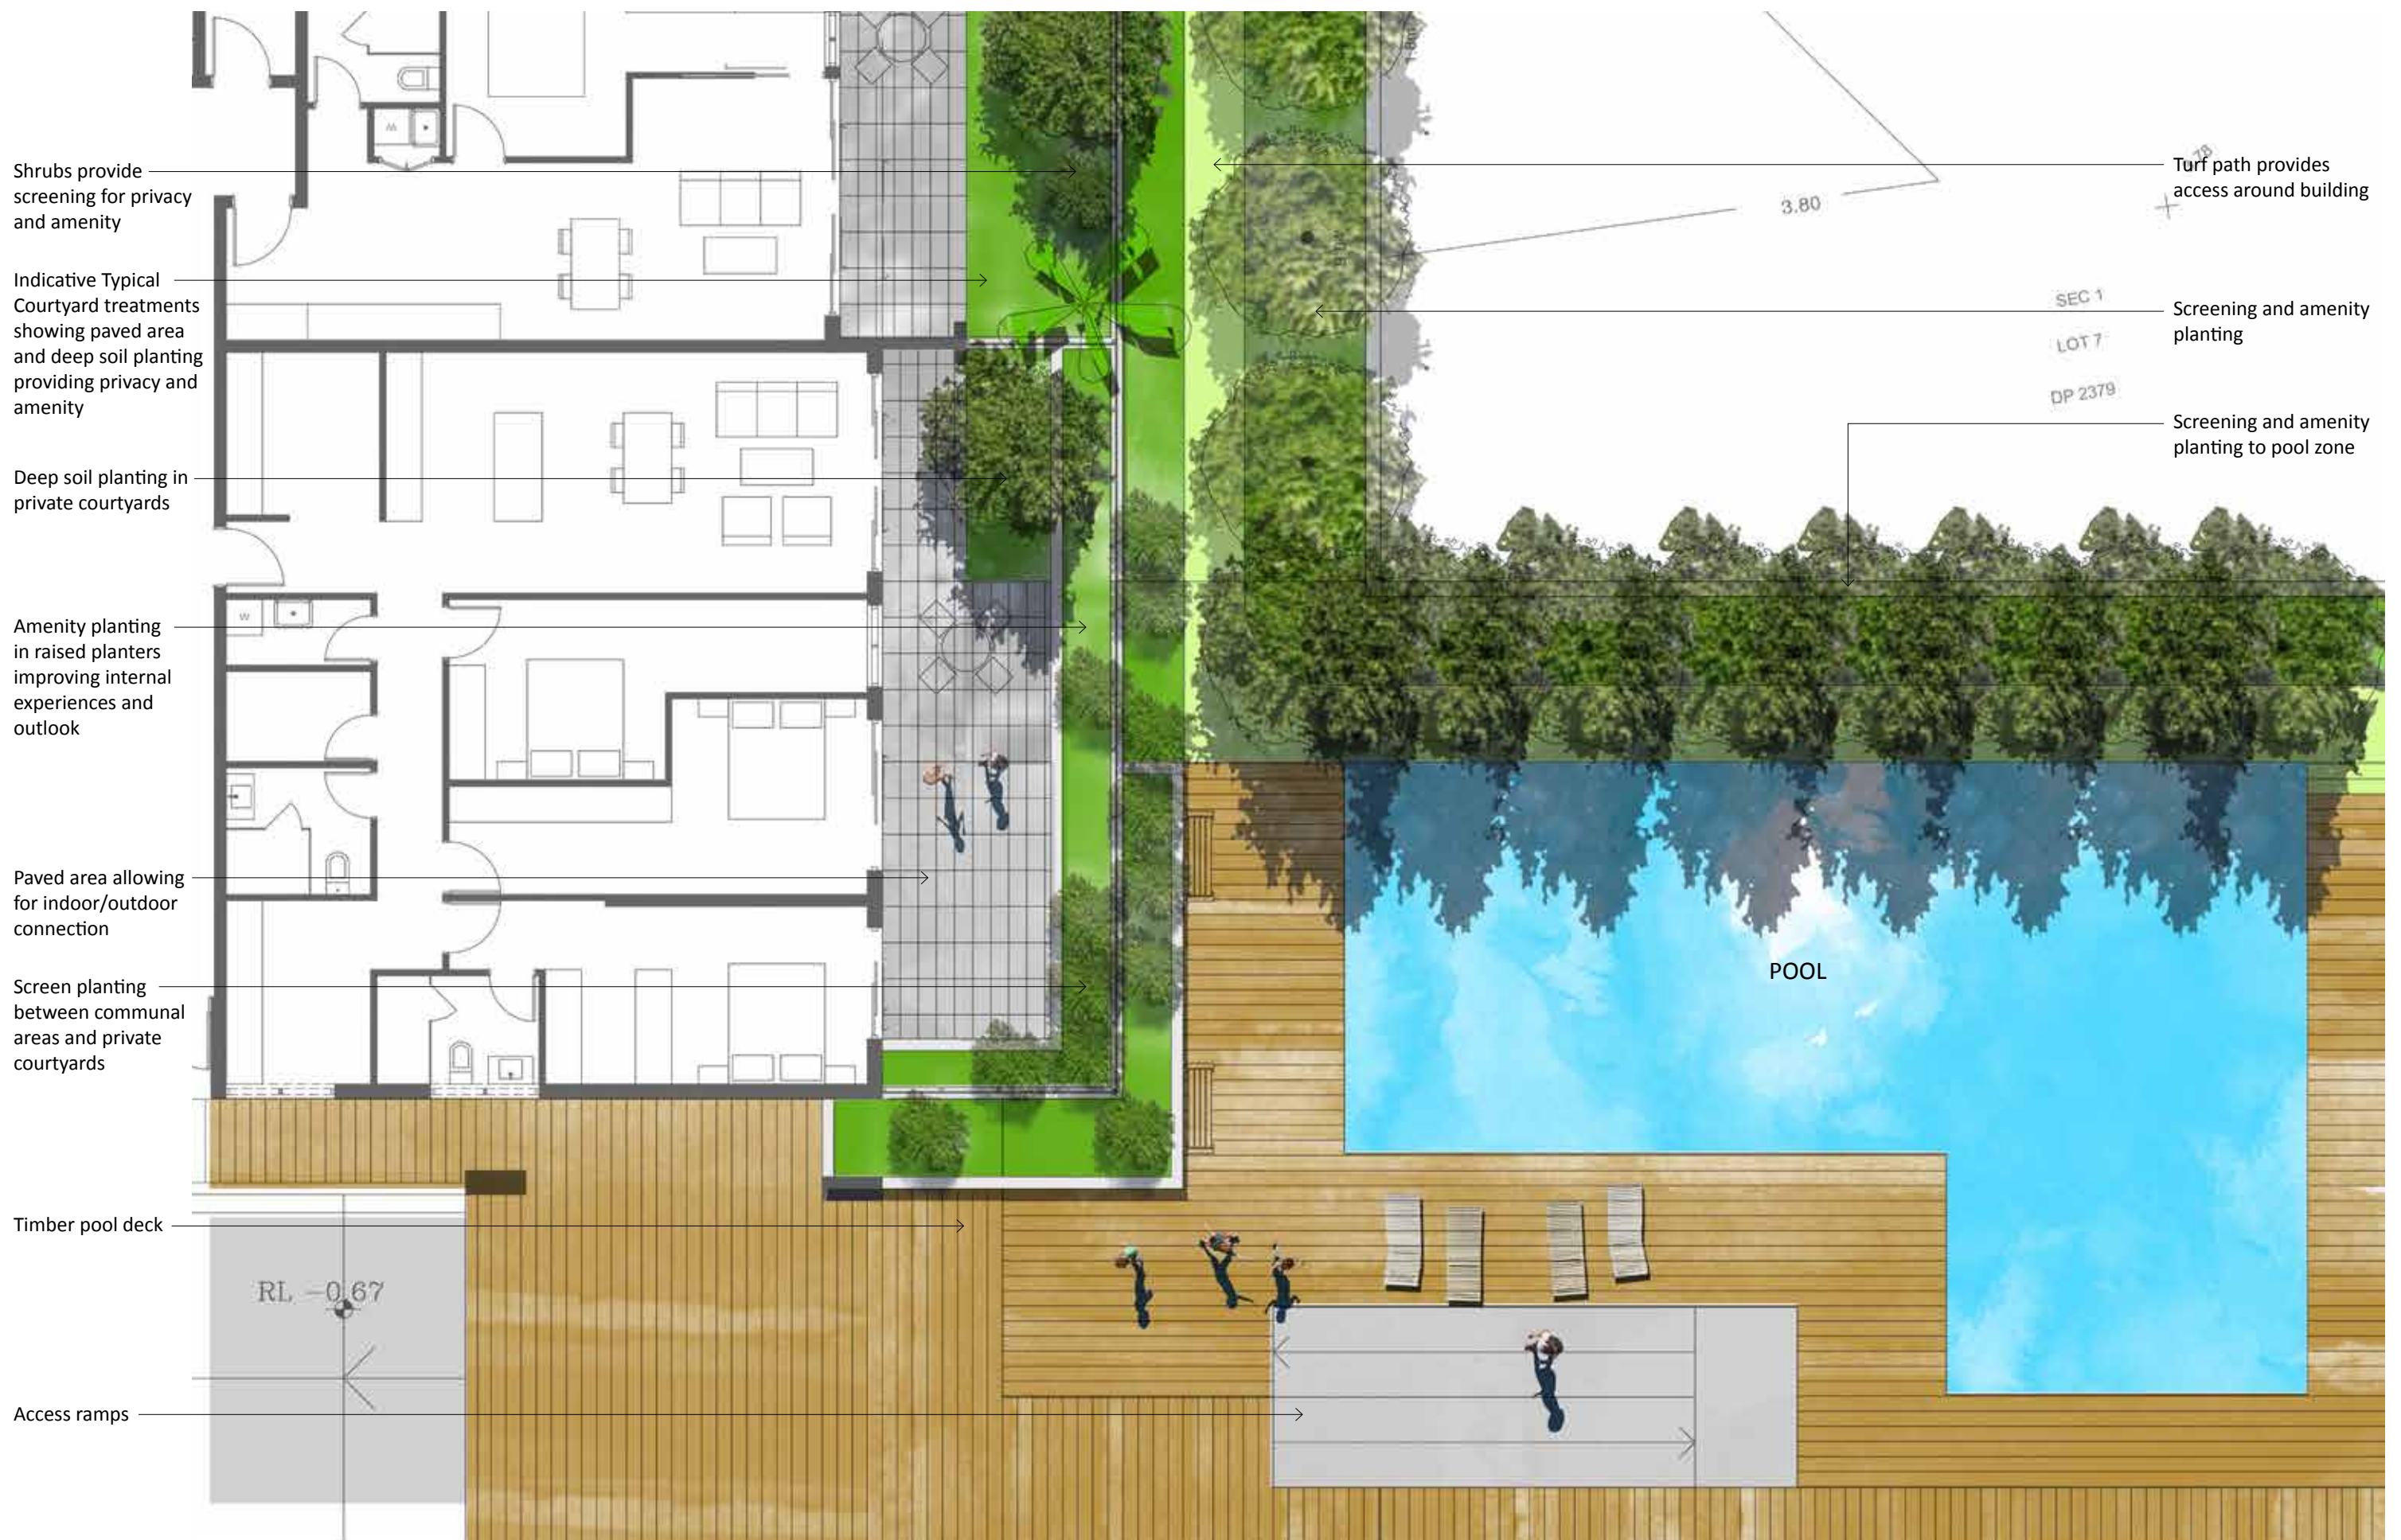

TYPICAL COURTYARD TREATMENT AND COMMUNAL POOL LANDSCAPE

scale 1:100 @ A3

landscape concept 129 WHARF STREET TWEED HEADS


dwg: 621-07 issue: C date: 09.02.17

Document Set ID: 4484216


Version: 1, Version Date: 07/04/2017

PLUMMER & SMITH
landscape architecture / art / design

0437 599 011 plummerandsmith.com.au

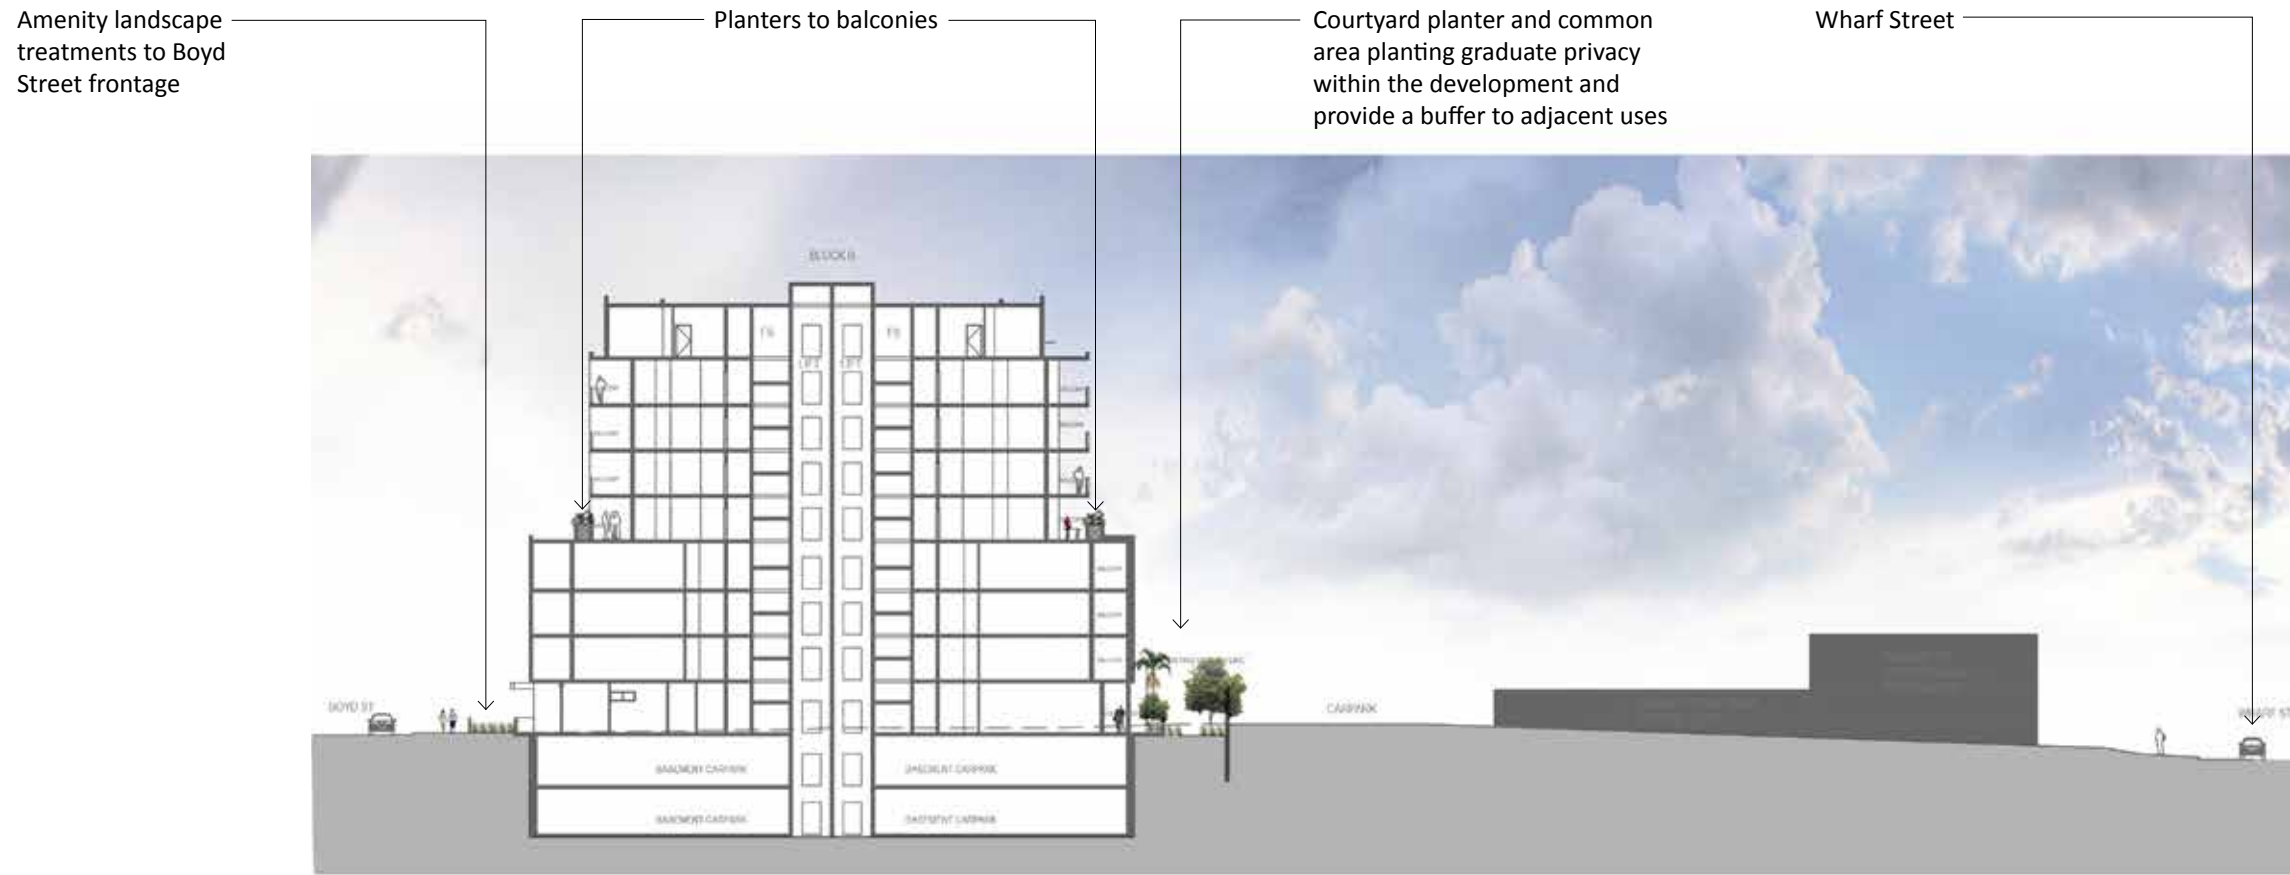

SECTION A

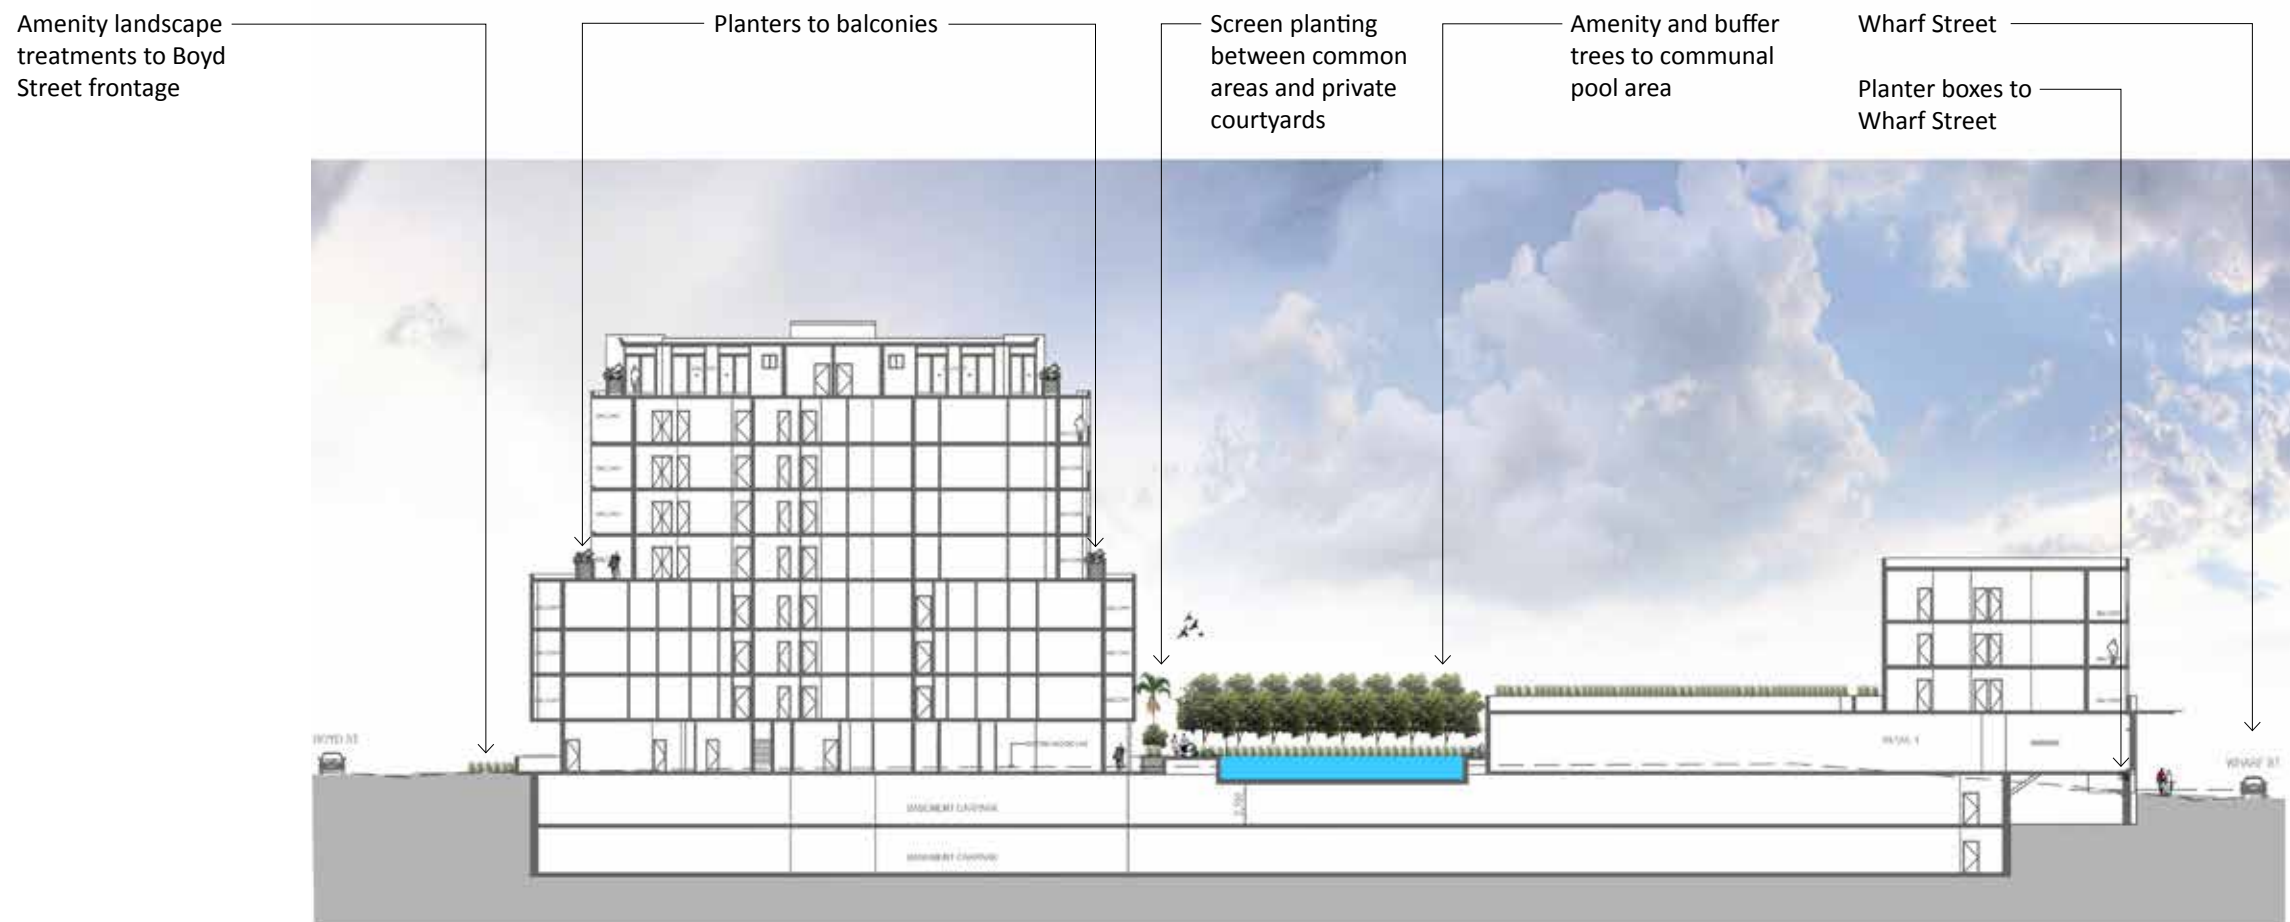

SECTION B

scale 1:500 @ A3

landscape concept 129 WHARF STREET TWEED HEADS

dwg: 621-08 issue: C date: 09.02.17

Document Set ID: 4484216

Version: 1, Version Date: 07/04/2017

PLUMMER & SMITH
landscape architecture / art / design

0437 599 011 plummerandsmith.com.au

PLANT PALETTE

GENERAL

TREES

ARCHONTOPHOENIX cunninghamiana	Bangalow Palm
BANKSIA integrifolia	Coastal Banksia
CUPANIOPSIS anacardioides	Tuckeroo
ELAEOCARPUS reticulatus	Blueberry Ash
PANDANUS tectorius (or pedunculatus)	Screw Pine
PLUMERIA obtusa	Frangipani

SHRUBS / FEATURE PLANTS

ALPINIA caerulea	Native Ginger
ALPINIA purpurata	Red Ginger
ASPENIUM australasicum	Birds Nest Fern
CORDYLINE congesta	Palm Lily
CORDYLINE stricta	Palm Lily
SYZIGIUM sp.	Lily Pily

GROUNDCOVERS / CLIMBERS / GRASSES

CAREX appressa	Saw Edge
CARPOBROTUS glaucescens	Pig Face
DIANELLA caerulea	Flax Lily
DICHONDRA repens	Kidney Weed
DOODIA aspera	Rasp Fern
FICINIA nodosa	Knobby Club Rush
LOMANDRA 'Lime Tuff'	Lime Tuff
PELLAEA falcate	Fern
SCAEVOLA aemula	Fanflower
SENECIO serpens	Blue Chalk Sticks
VIOLA hederacea	Native Violet

SHADE

SHRUBS / FEATURE PLANTS

ALPINIA caerulea	Native Ginger
ALPINIA purpurata	Red Ginger
ASPENIUM australasicum	Birds Nest Fern
CORDYLINE congesta	Palm Lily
CORDYLINE stricta	Palm Lily
CYATHEA cooperi	Tree Fern
LINOSPADIX monostachya	Walking Stick Palm

GROUNDCOVERS / CLIMBERS / GRASSES

DICHONDRA repens	Kidney Weed
DOODIA aspera	Rasp Fern
VIOLA hederacea	Native Violet

