




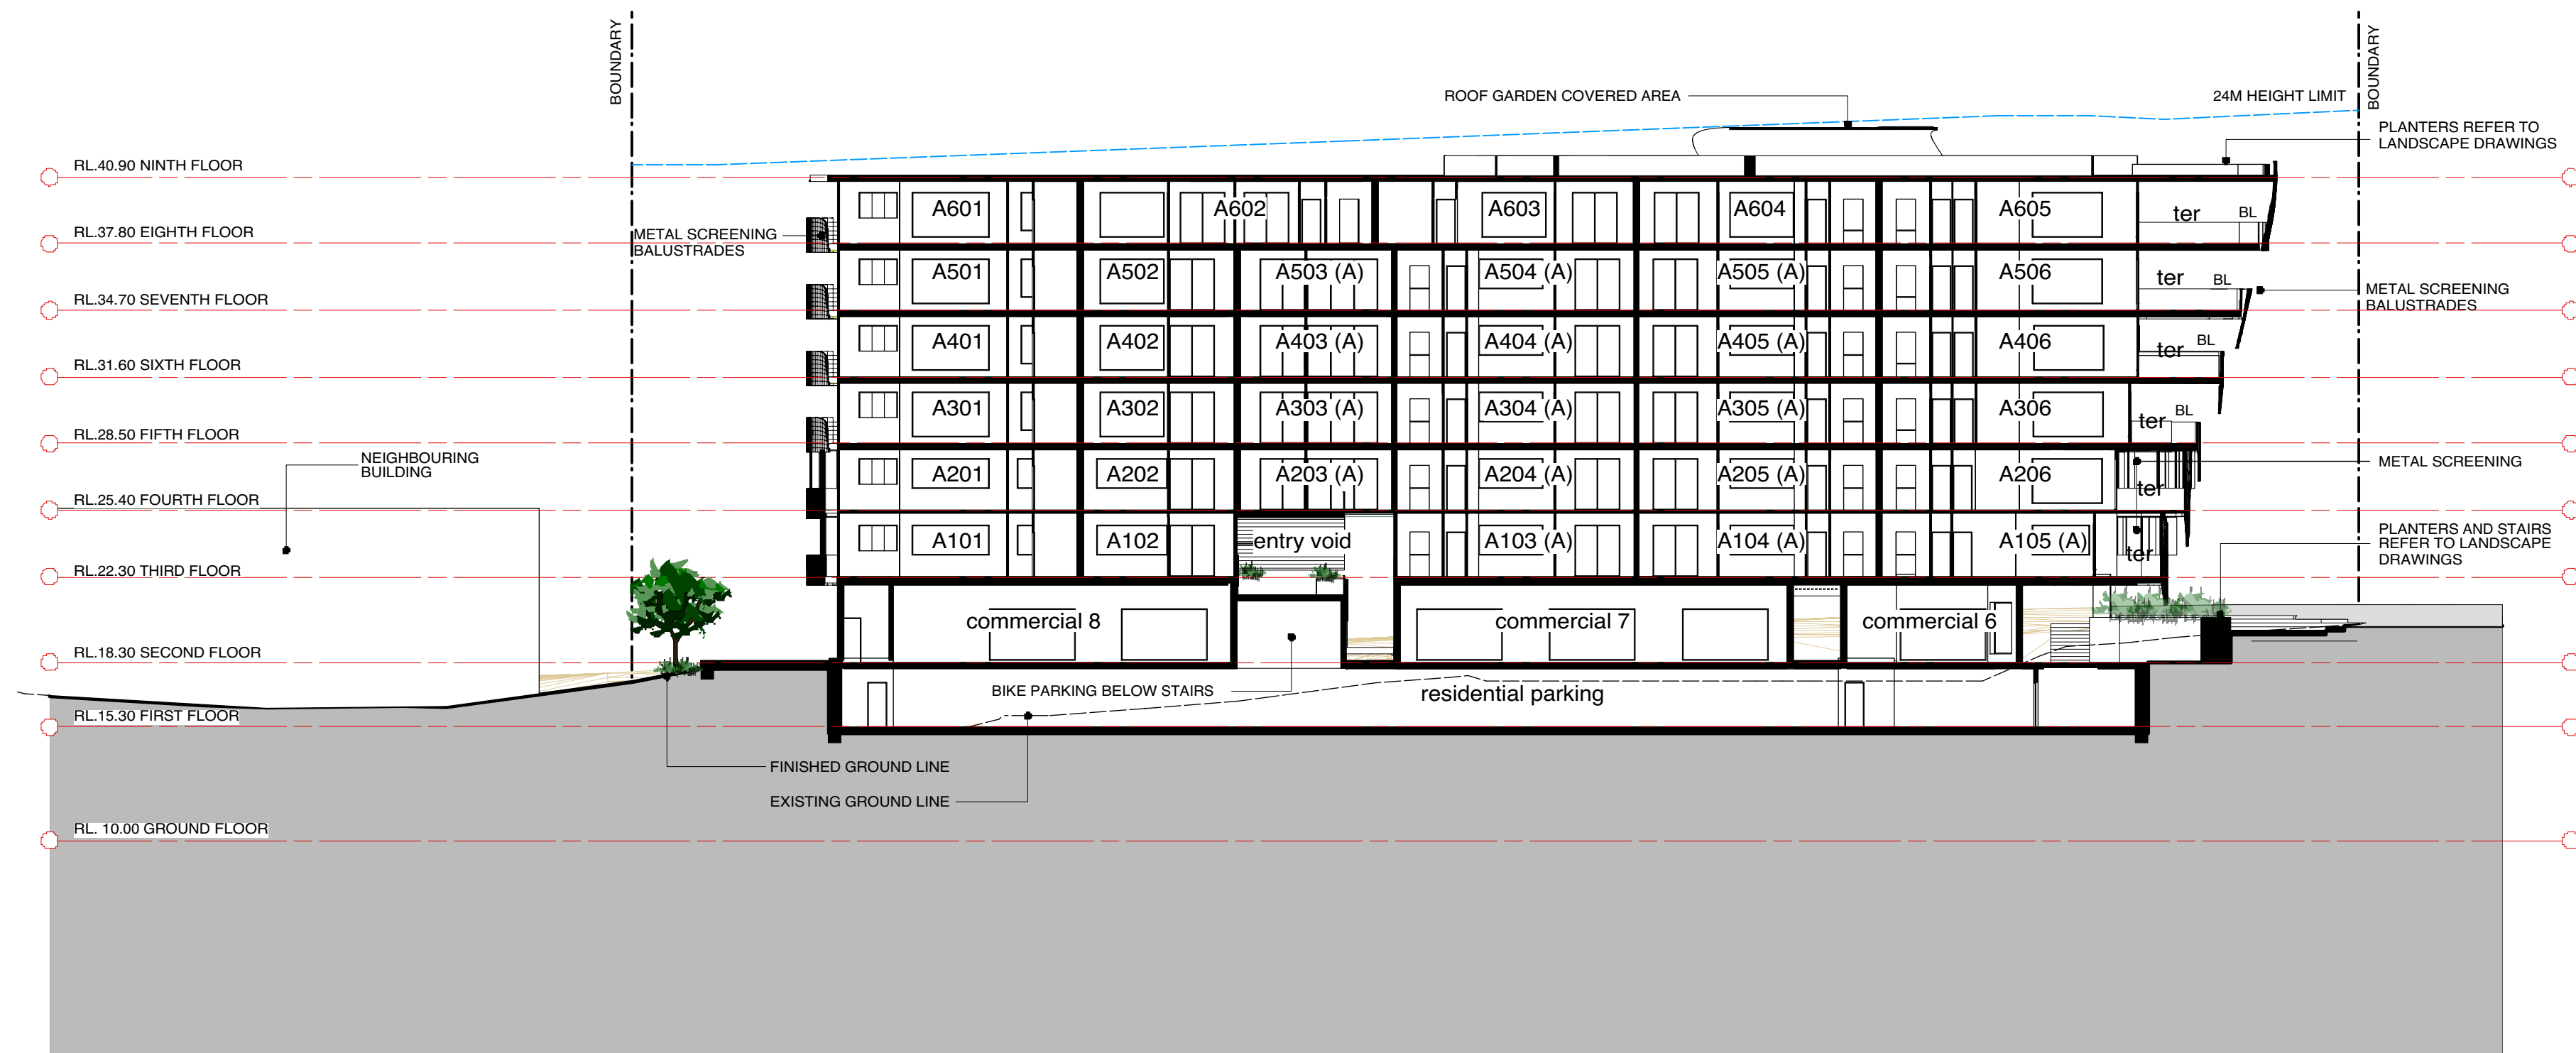


section AA

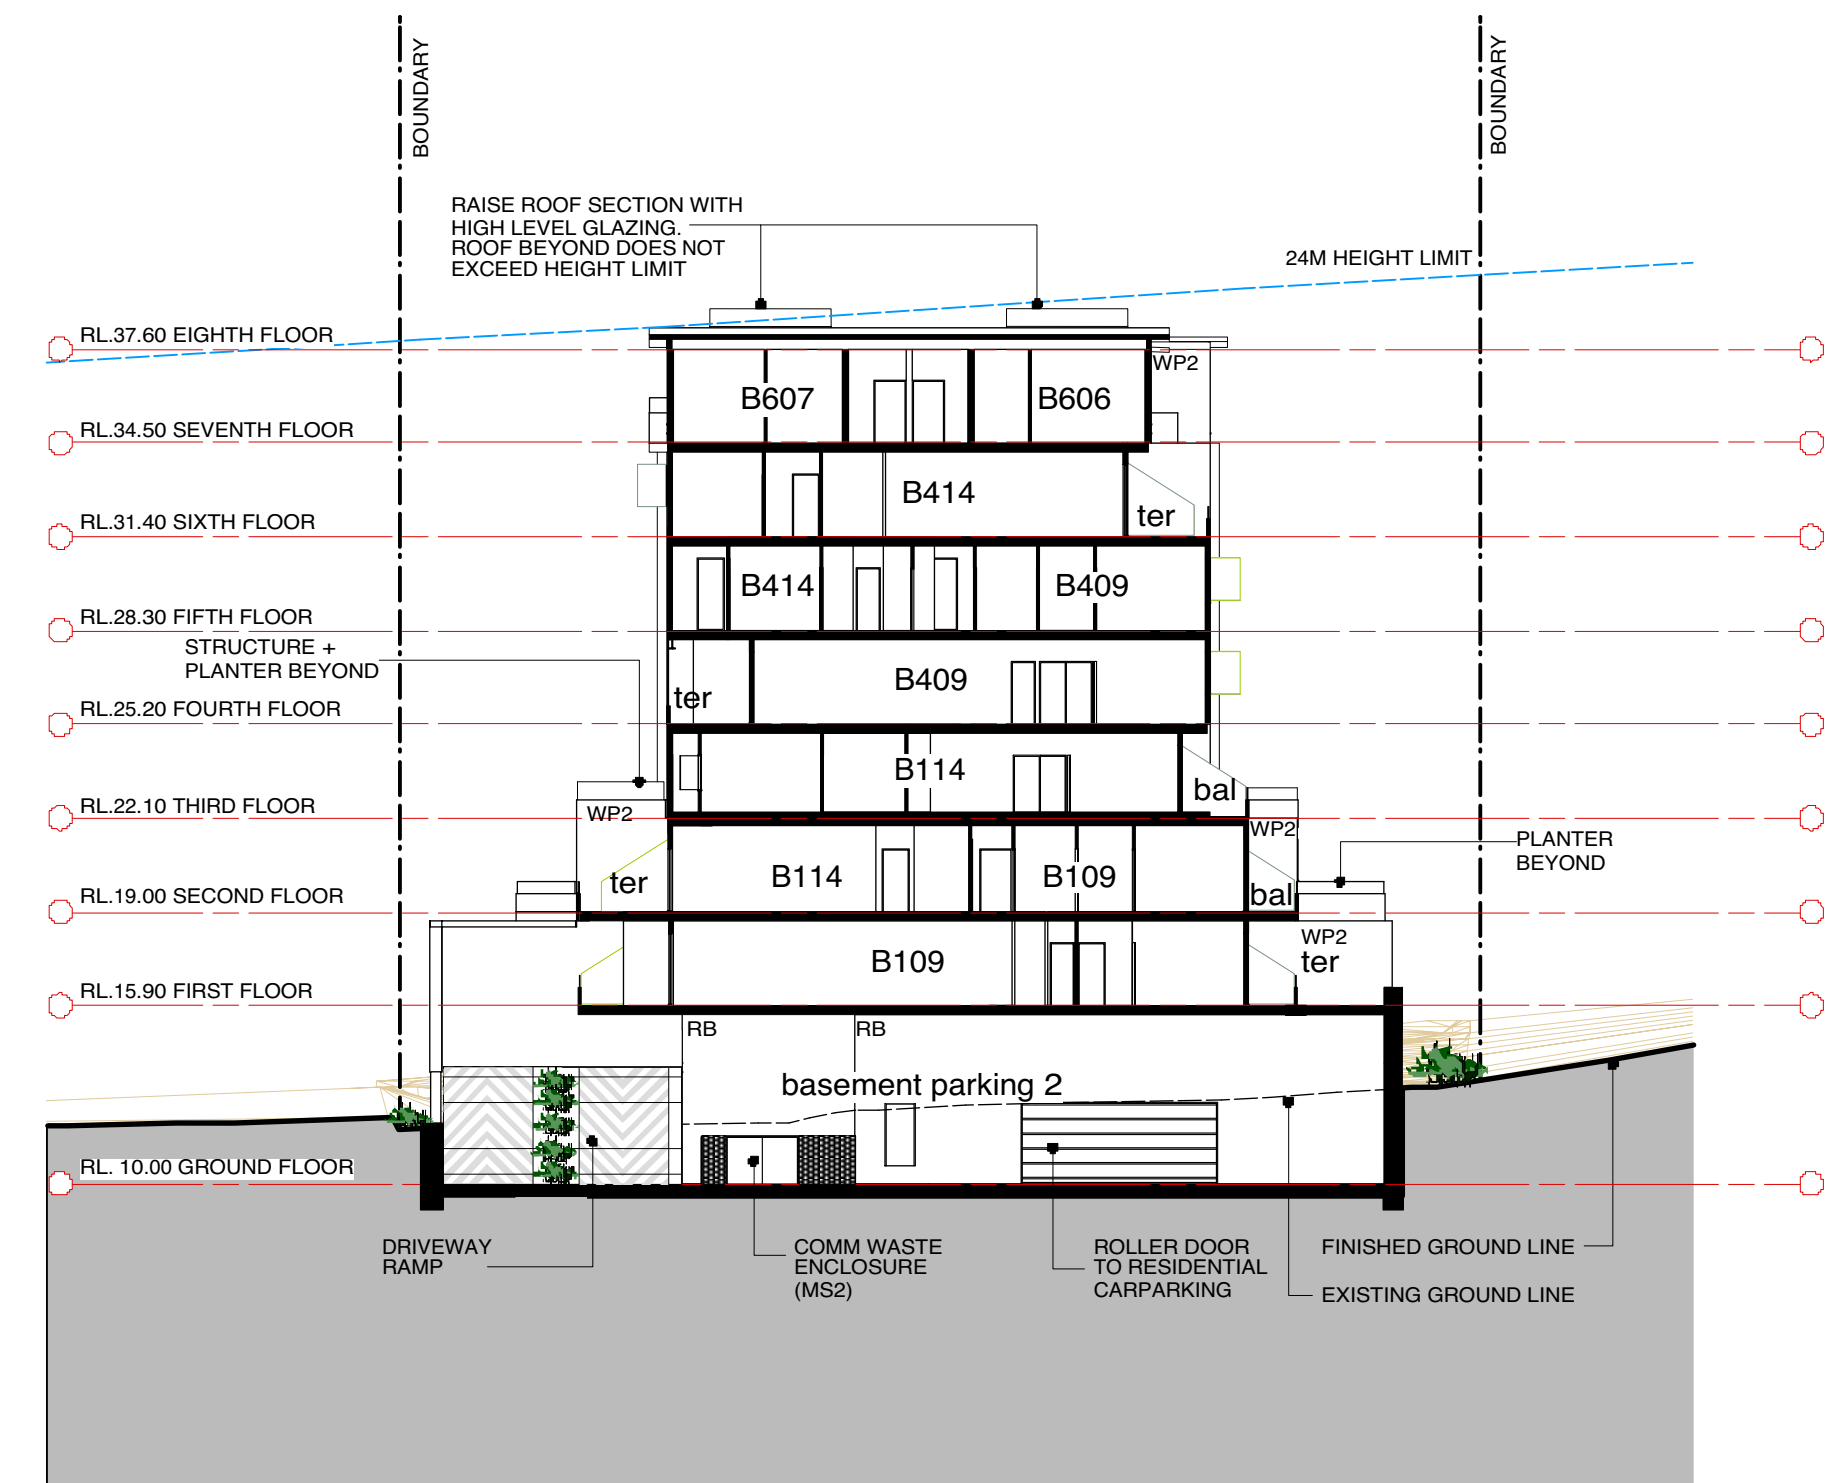

section BB

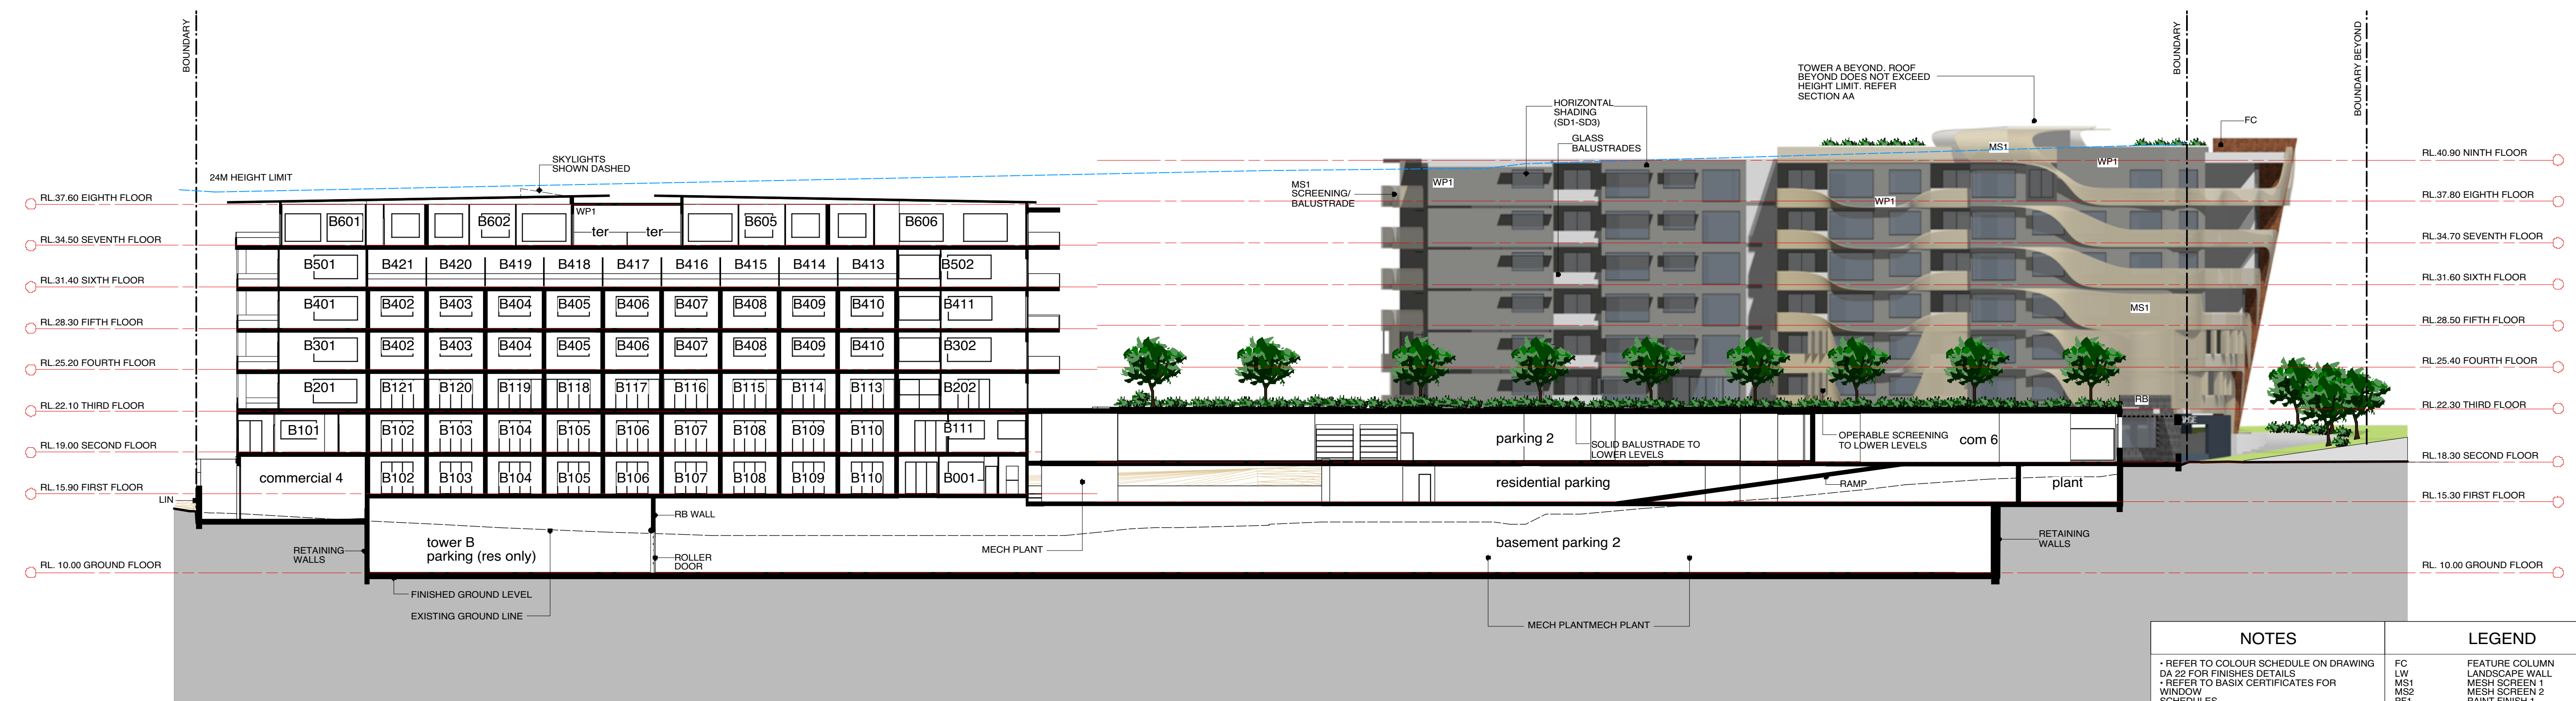

section CC

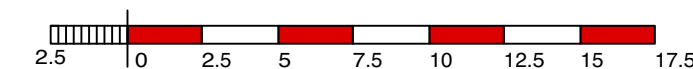

NOTES		LEGEND	
- REFER TO COLOUR SCHEDULE ON DRAWING DA 22 FOR FINISHES DETAILS - REFER TO BASIX CERTIFICATES FOR WINDOW SCHEDULES - REFER TO SECTIONS FOR BUILDING ENVELOPE		- FC FEATURE COLUMN - LW LANDSCAPE WALL - MS1 MESH SCREEN 1 - MS2 MESH SCREEN 2 - PF1 PAINT FINISH 1 - PF2 PAINT FINISH 2 - PF3 PAINT FINISH 3 - PF4 PAINT FINISH 4 - RB RENDERED BRICKWORK - SD1 SHADING DEVICE 1 - SD2 SHADING DEVICE 2 - SD3 SHADING DEVICE 3 - WP1 WALL PANEL 1 - WP2 WALL PANEL 2 - WP3 WALL PANEL 3	

Proposed Mixed Use Development For Gateway Wollongong Pty Ltd At Flinders, Keira & Campbell Streets, Wollongong

WOLLONGONG

10 Belmore Street
Wollongong
NSW 2500
T 02 42 261 387
F 02 42 286 405
W www.aej.com.au
Nominated Architect Steven Bayer Reg. No. 5680 Tilmont Pty Ltd ABN 67 003 163 451


NOWRA

92 North Street
Nowra
NSW 2541
T 02 44 216 822
F 02 44 221 963
E aej@aej.com.au

BATEMANS BAY

1 North Street
Batemans Bay
NSW 2536
T 02 44 727 388
F 02 44 221 963


REV.	DESCRIPTION	DATE	PROJECT #:	SCALE:	REVISION
--	• ISSUE FOR DA	6/5/16	15-0043	1:500 @ A1	
		DRAWN: GR/LD		CHECKED: MJ	
		DRAWING NO.		REVISION	
		DA20 --			

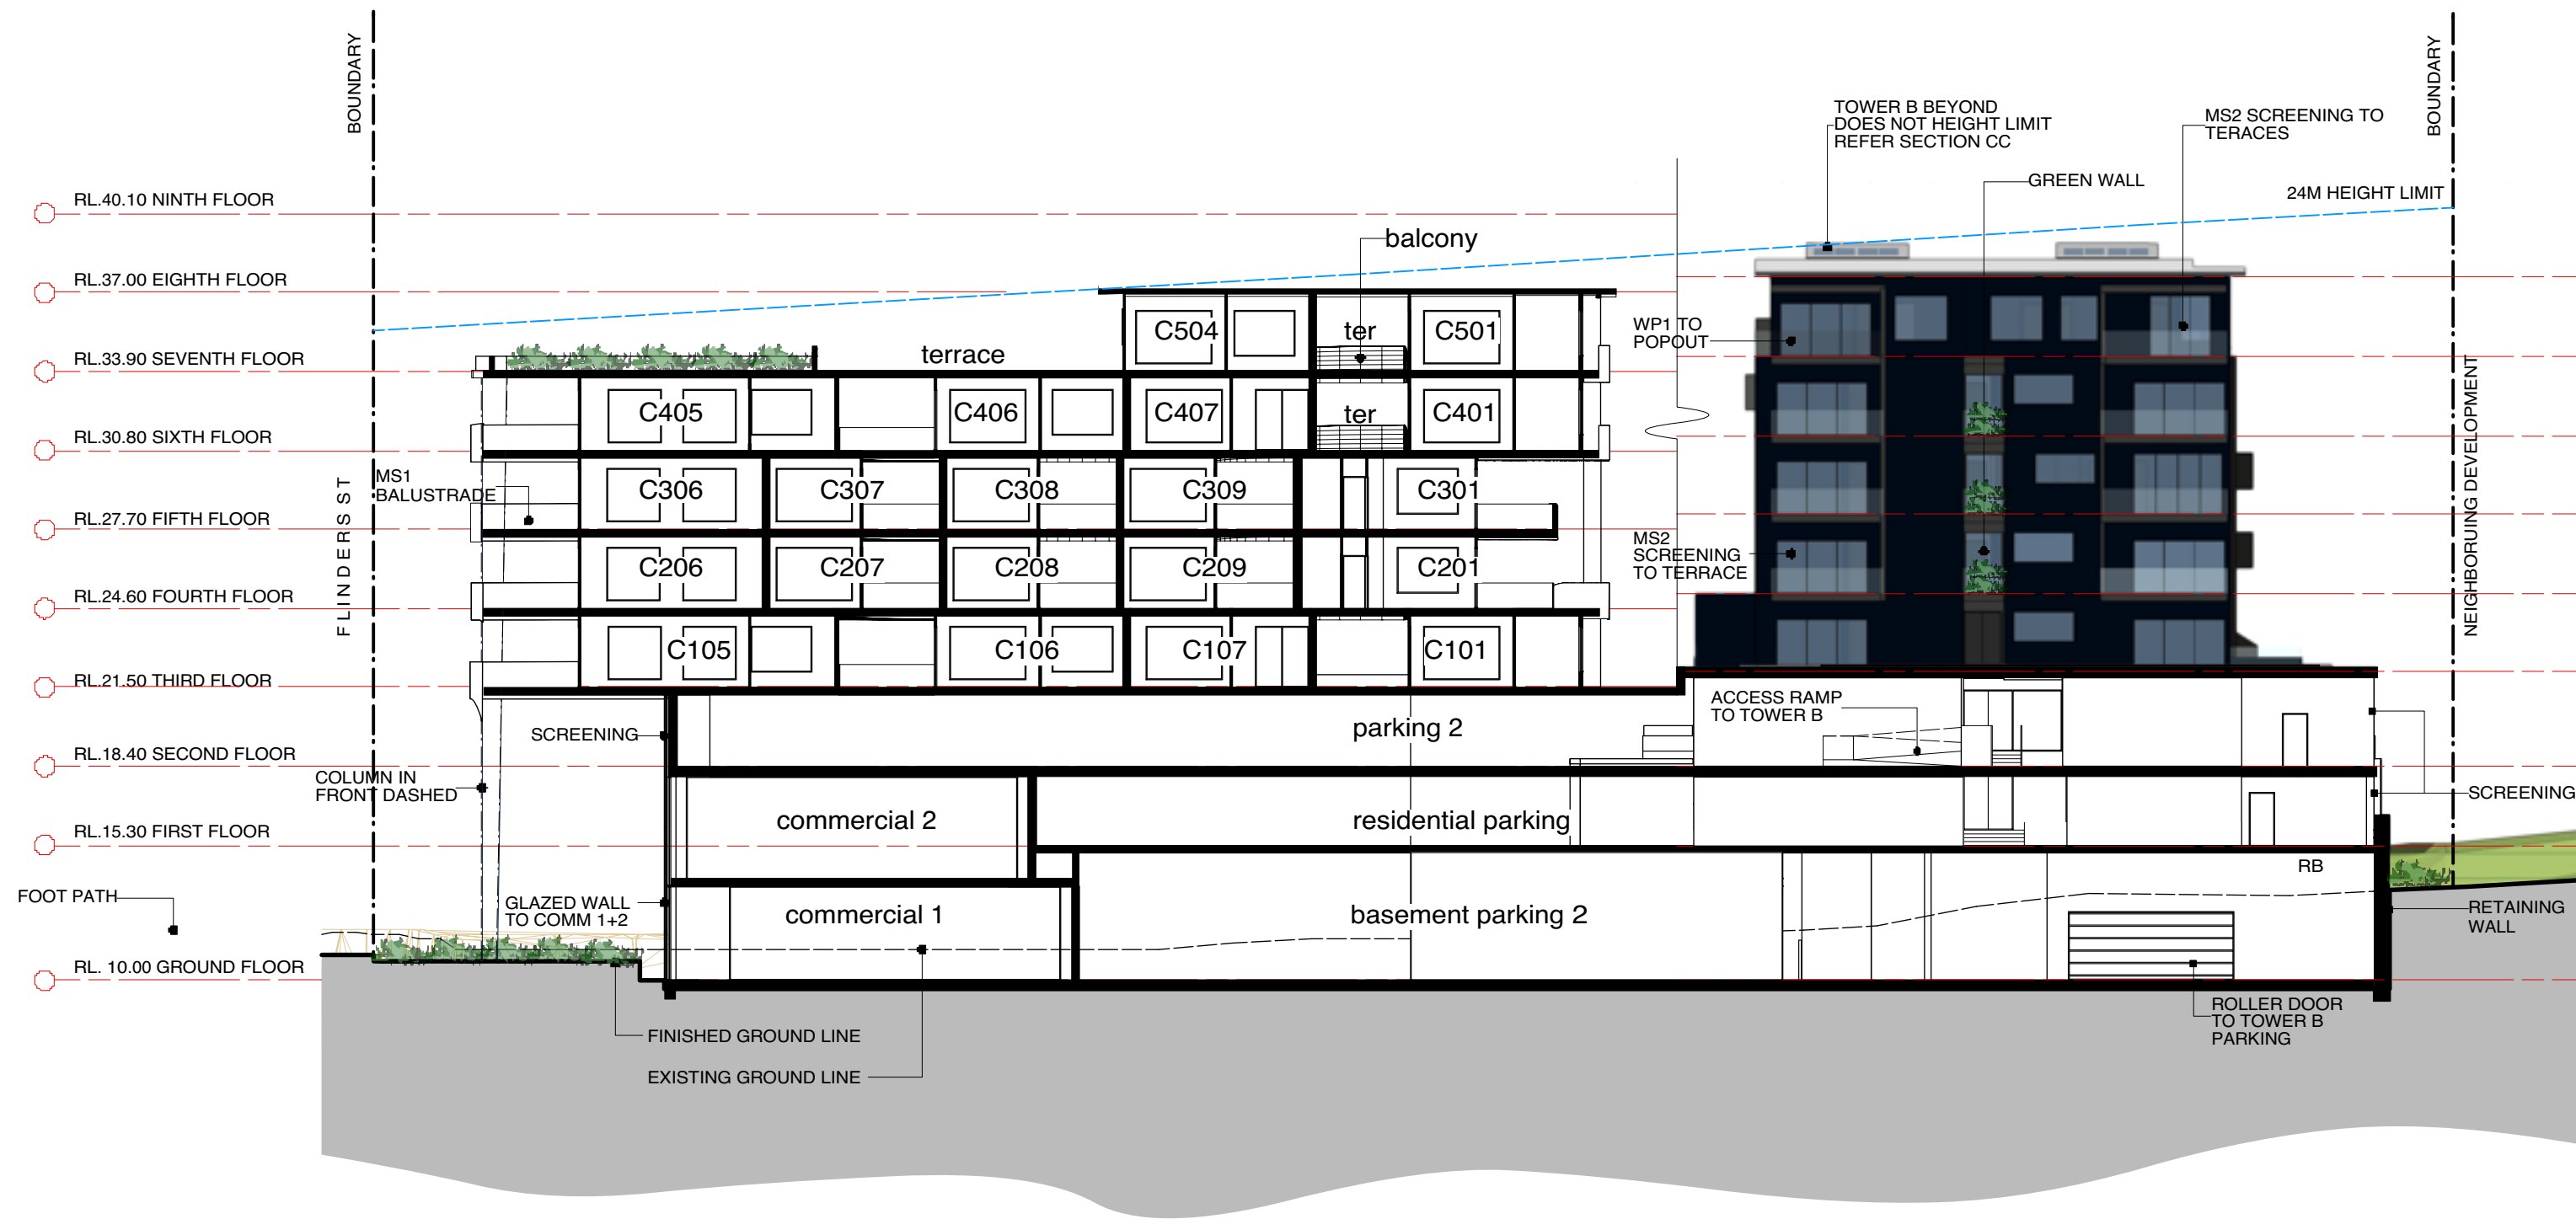


section DD



section EE

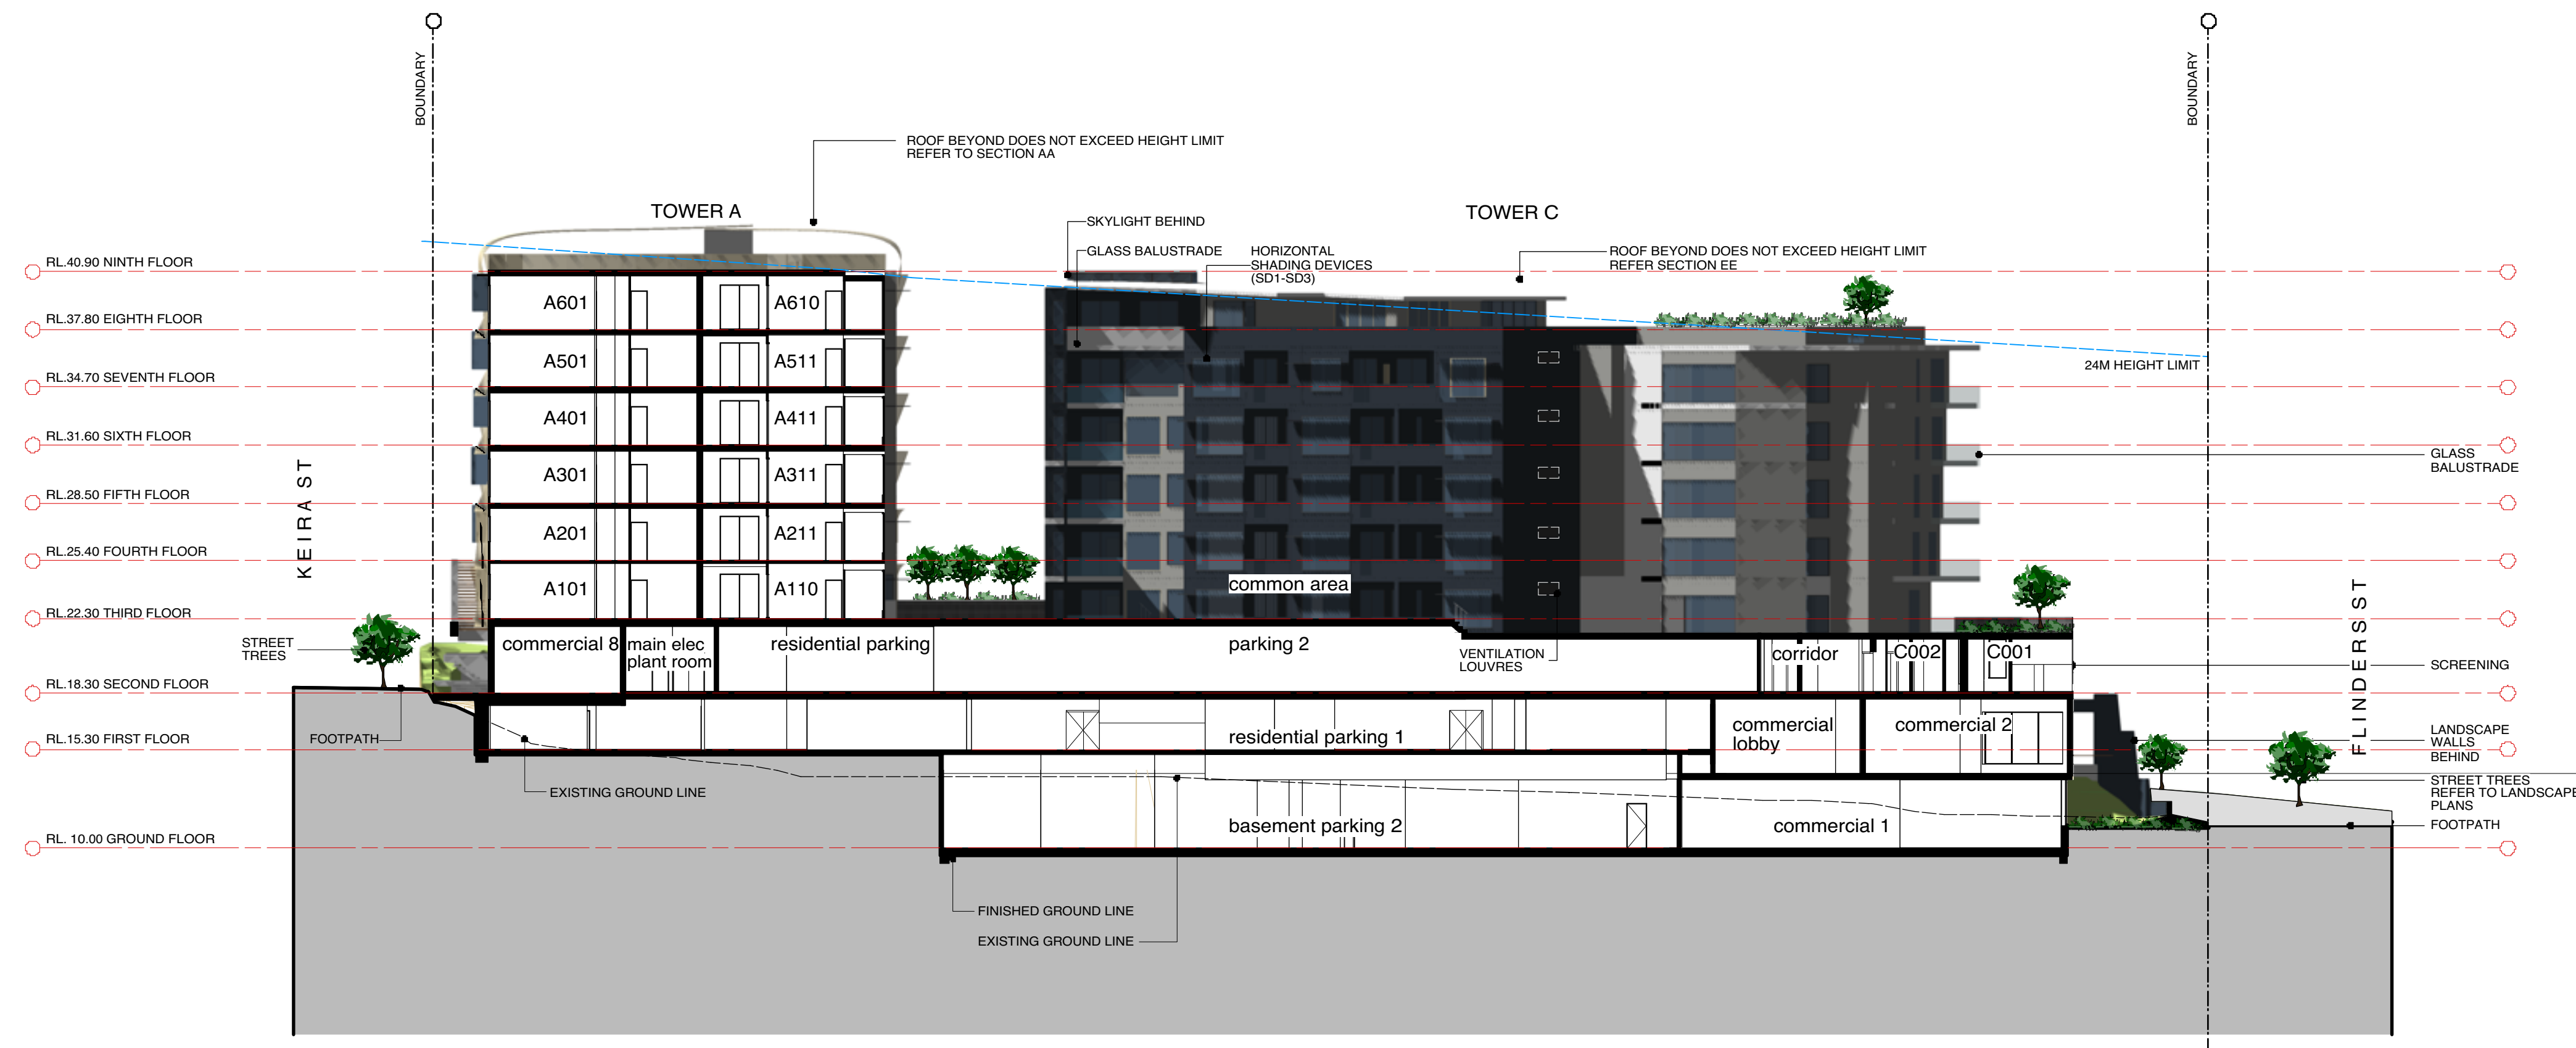

section FF

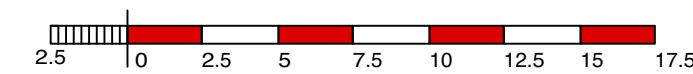

NOTES		LEGEND	
• REFER TO COLOUR SCHEDULE ON DRAWING DA 22 FOR FINISHES DETAILS		FC	FEATURE COLUMN
• REFER TO BASIX CERTIFICATES FOR WINDOW SCHEDULES		DA 22	LANDSCAPE WALL
• REFER TO SECTIONS FOR BUILDING ENVELOPE		MS1	MESH SCREEN 1
		MS2	MESH SCREEN 2
		PF1	PAINT FINISH 1
		PF2	PAINT FINISH 2
		PF3	PAINT FINISH 3
		PF4	PAINT FINISH 4
		RB	RENDERED BRICKWORK
		SD1	SHADING DEVICE 1
		SD2	SHADING DEVICE 2
		SD3	SHADING DEVICE 3
		WP1	WALL PANEL 1
		WP2	WALL PANEL 2
		WP3	WALL PANEL 3

Proposed Mixed Use Development
For Gateway Wollongong Pty Ltd
At Flinders, Keira & Campbell Streets, Wollongong

WOLLONGONG
10 Belmore Street
Wollongong
NSW 2500
T 02 42 261 387
F 02 42 286 405
W www.aej.com.au

NOWRA
92 North Street
Nowra
NSW 2541
T 02 44 216 822
F 02 44 221 963
E aej@aej.com.au

BATEMANS BAY
1 North Street
Batemans Bay
NSW 2536
T 02 44 727 388
F 02 44 221 963

REV.	DESCRIPTION	DATE	PROJECT #:	15-0043
--	• ISSUE FOR DA	6/5/16	SCALE:	1:250 @ A1
			DRAWN: GR/LQ	CHECKED: MJ
			DRAWING NO.	REVISION
			DA21	--