




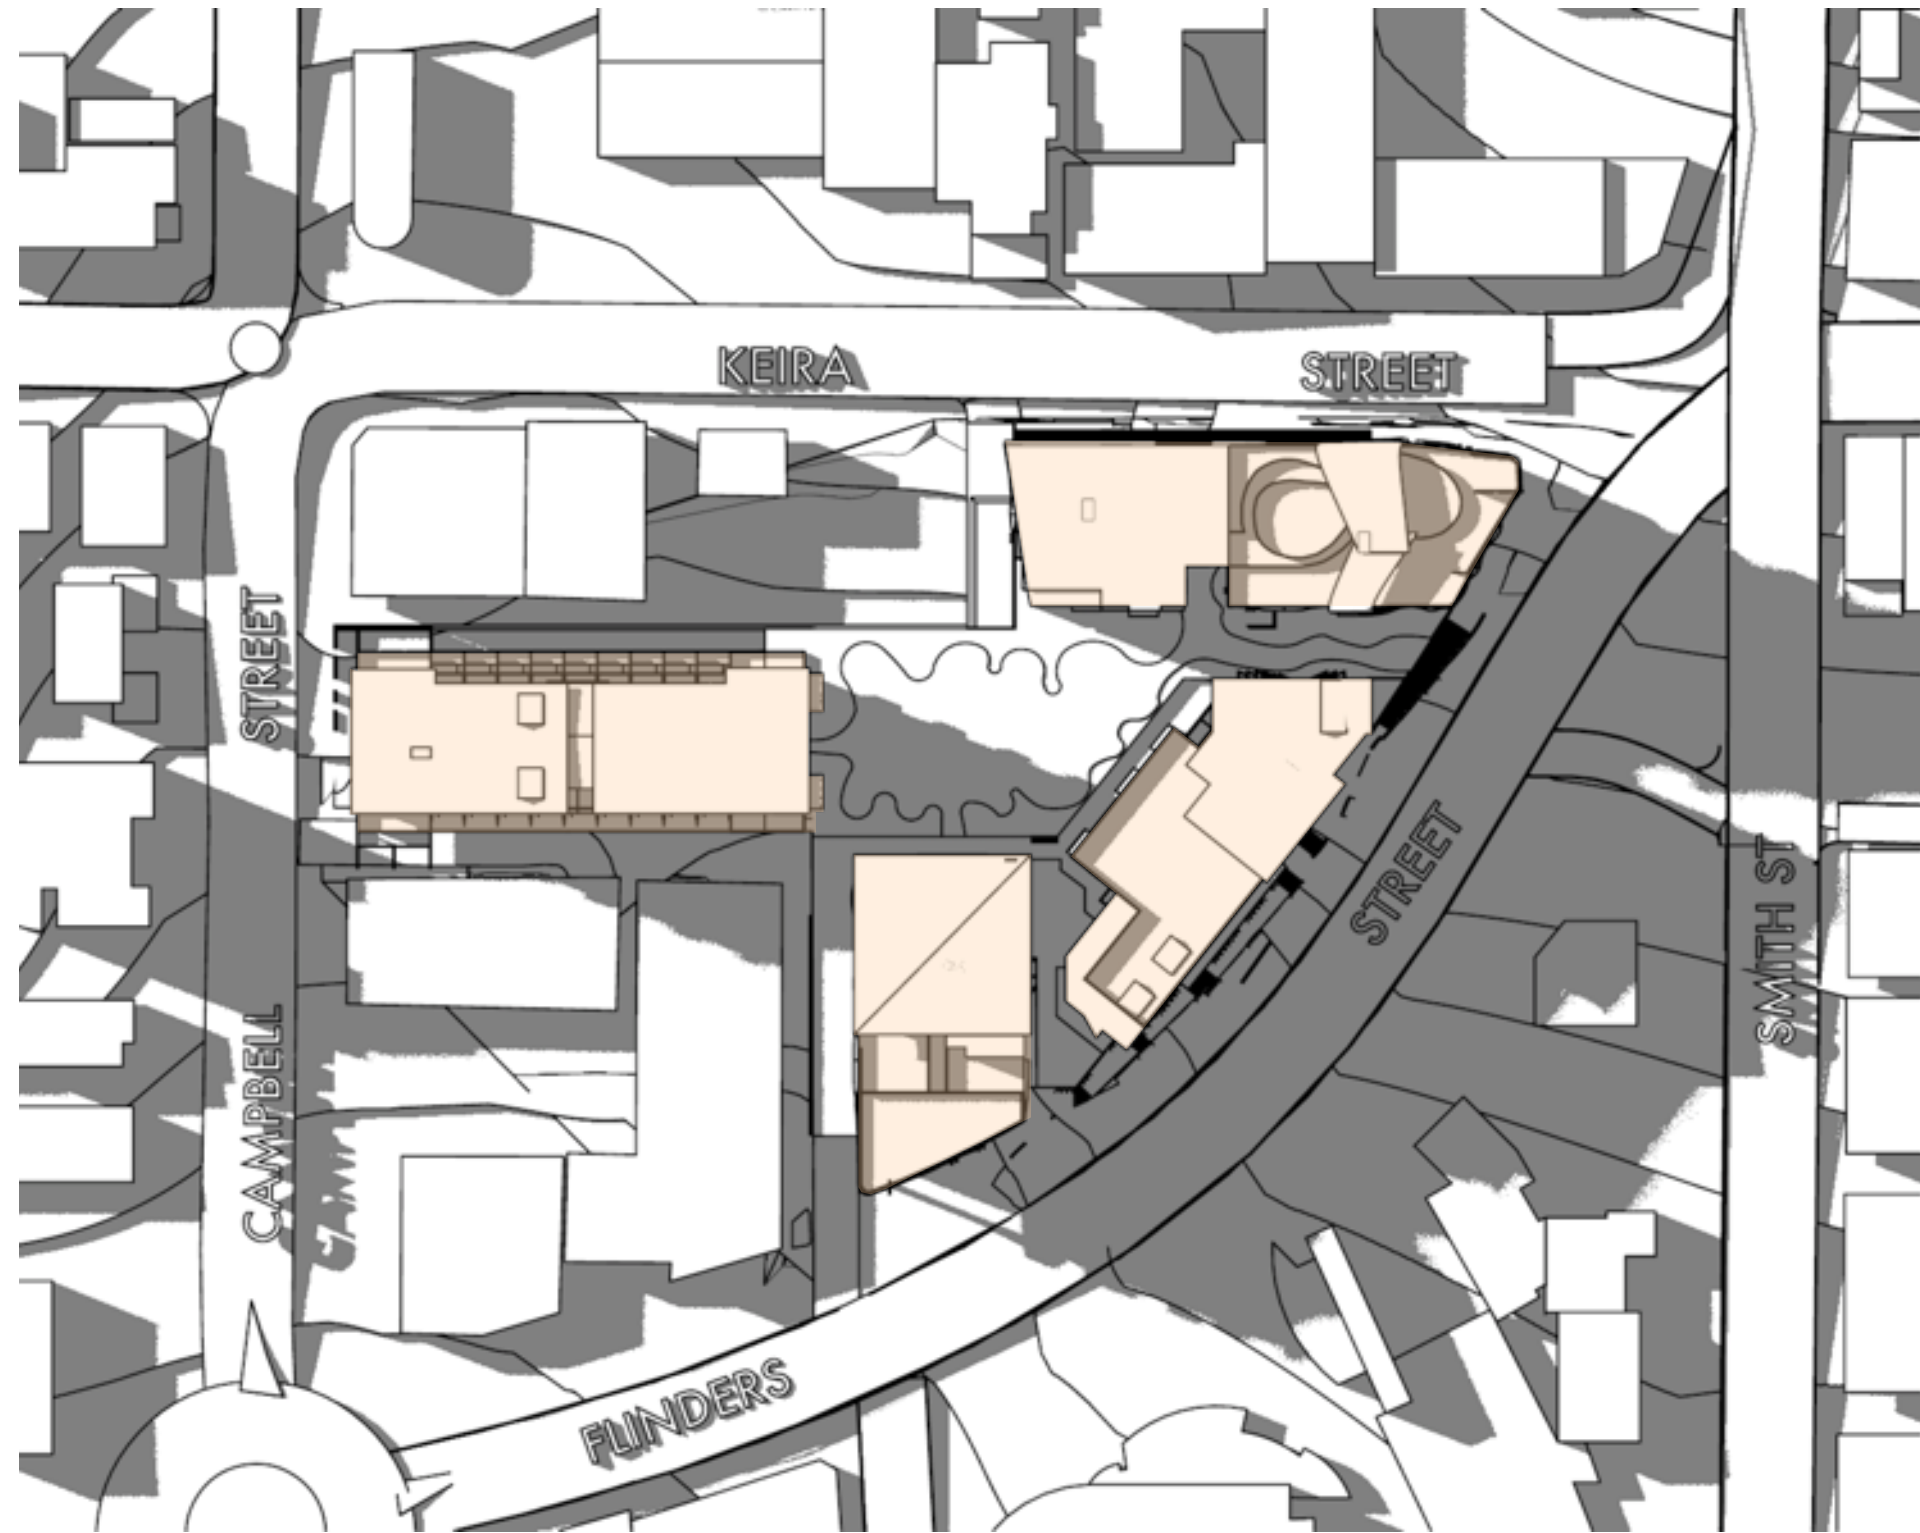


JUNE 21 - 9AM

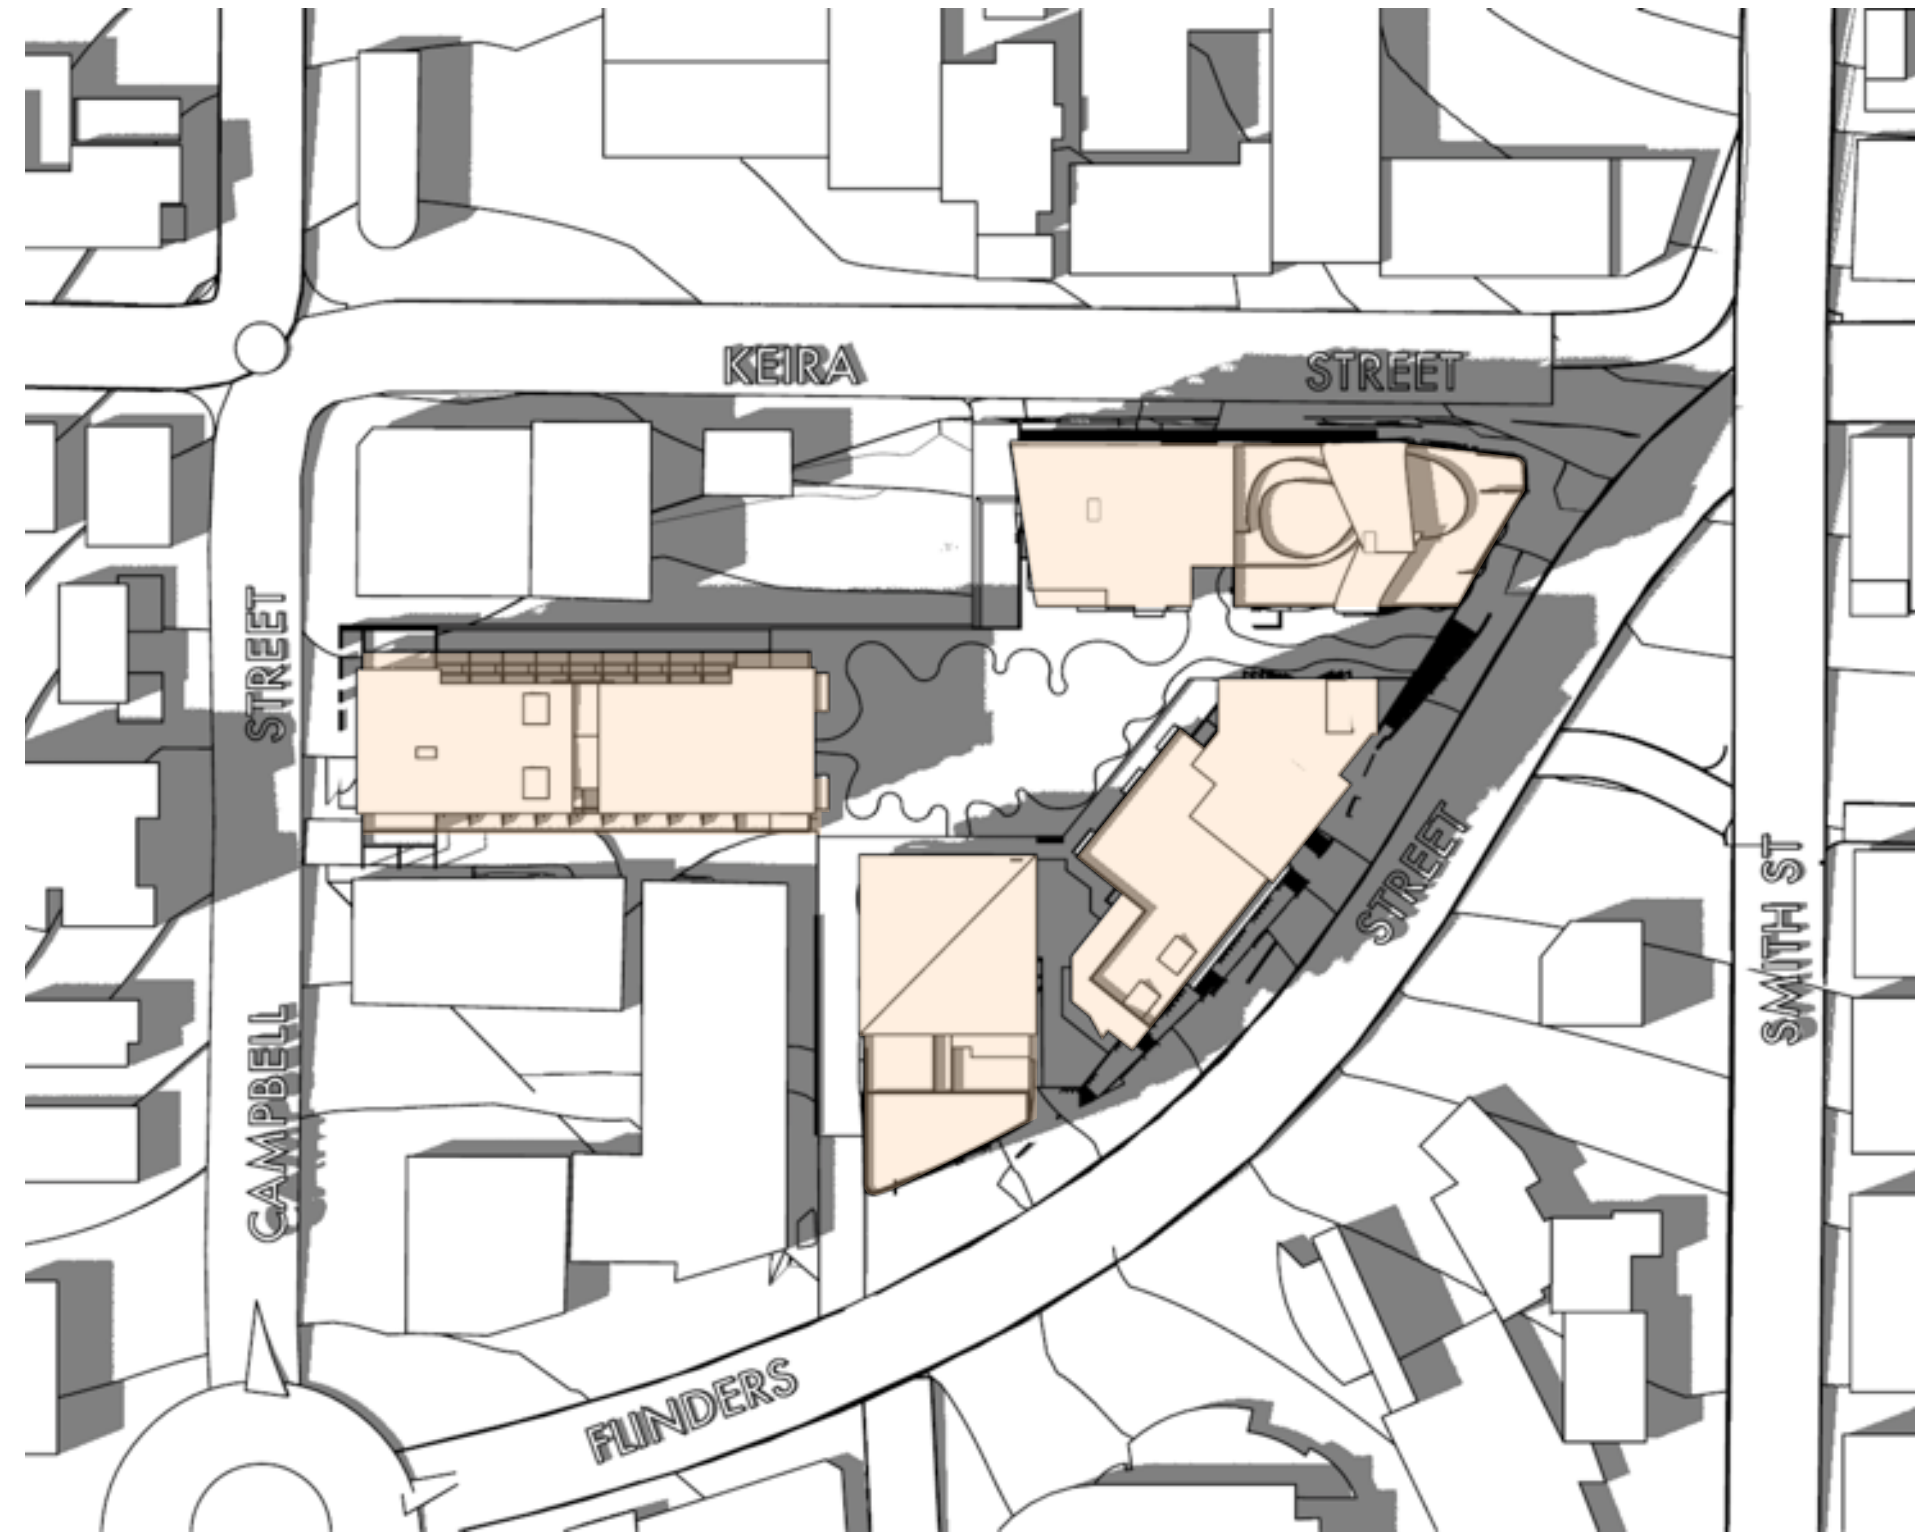


JUNE 21 - 12PM

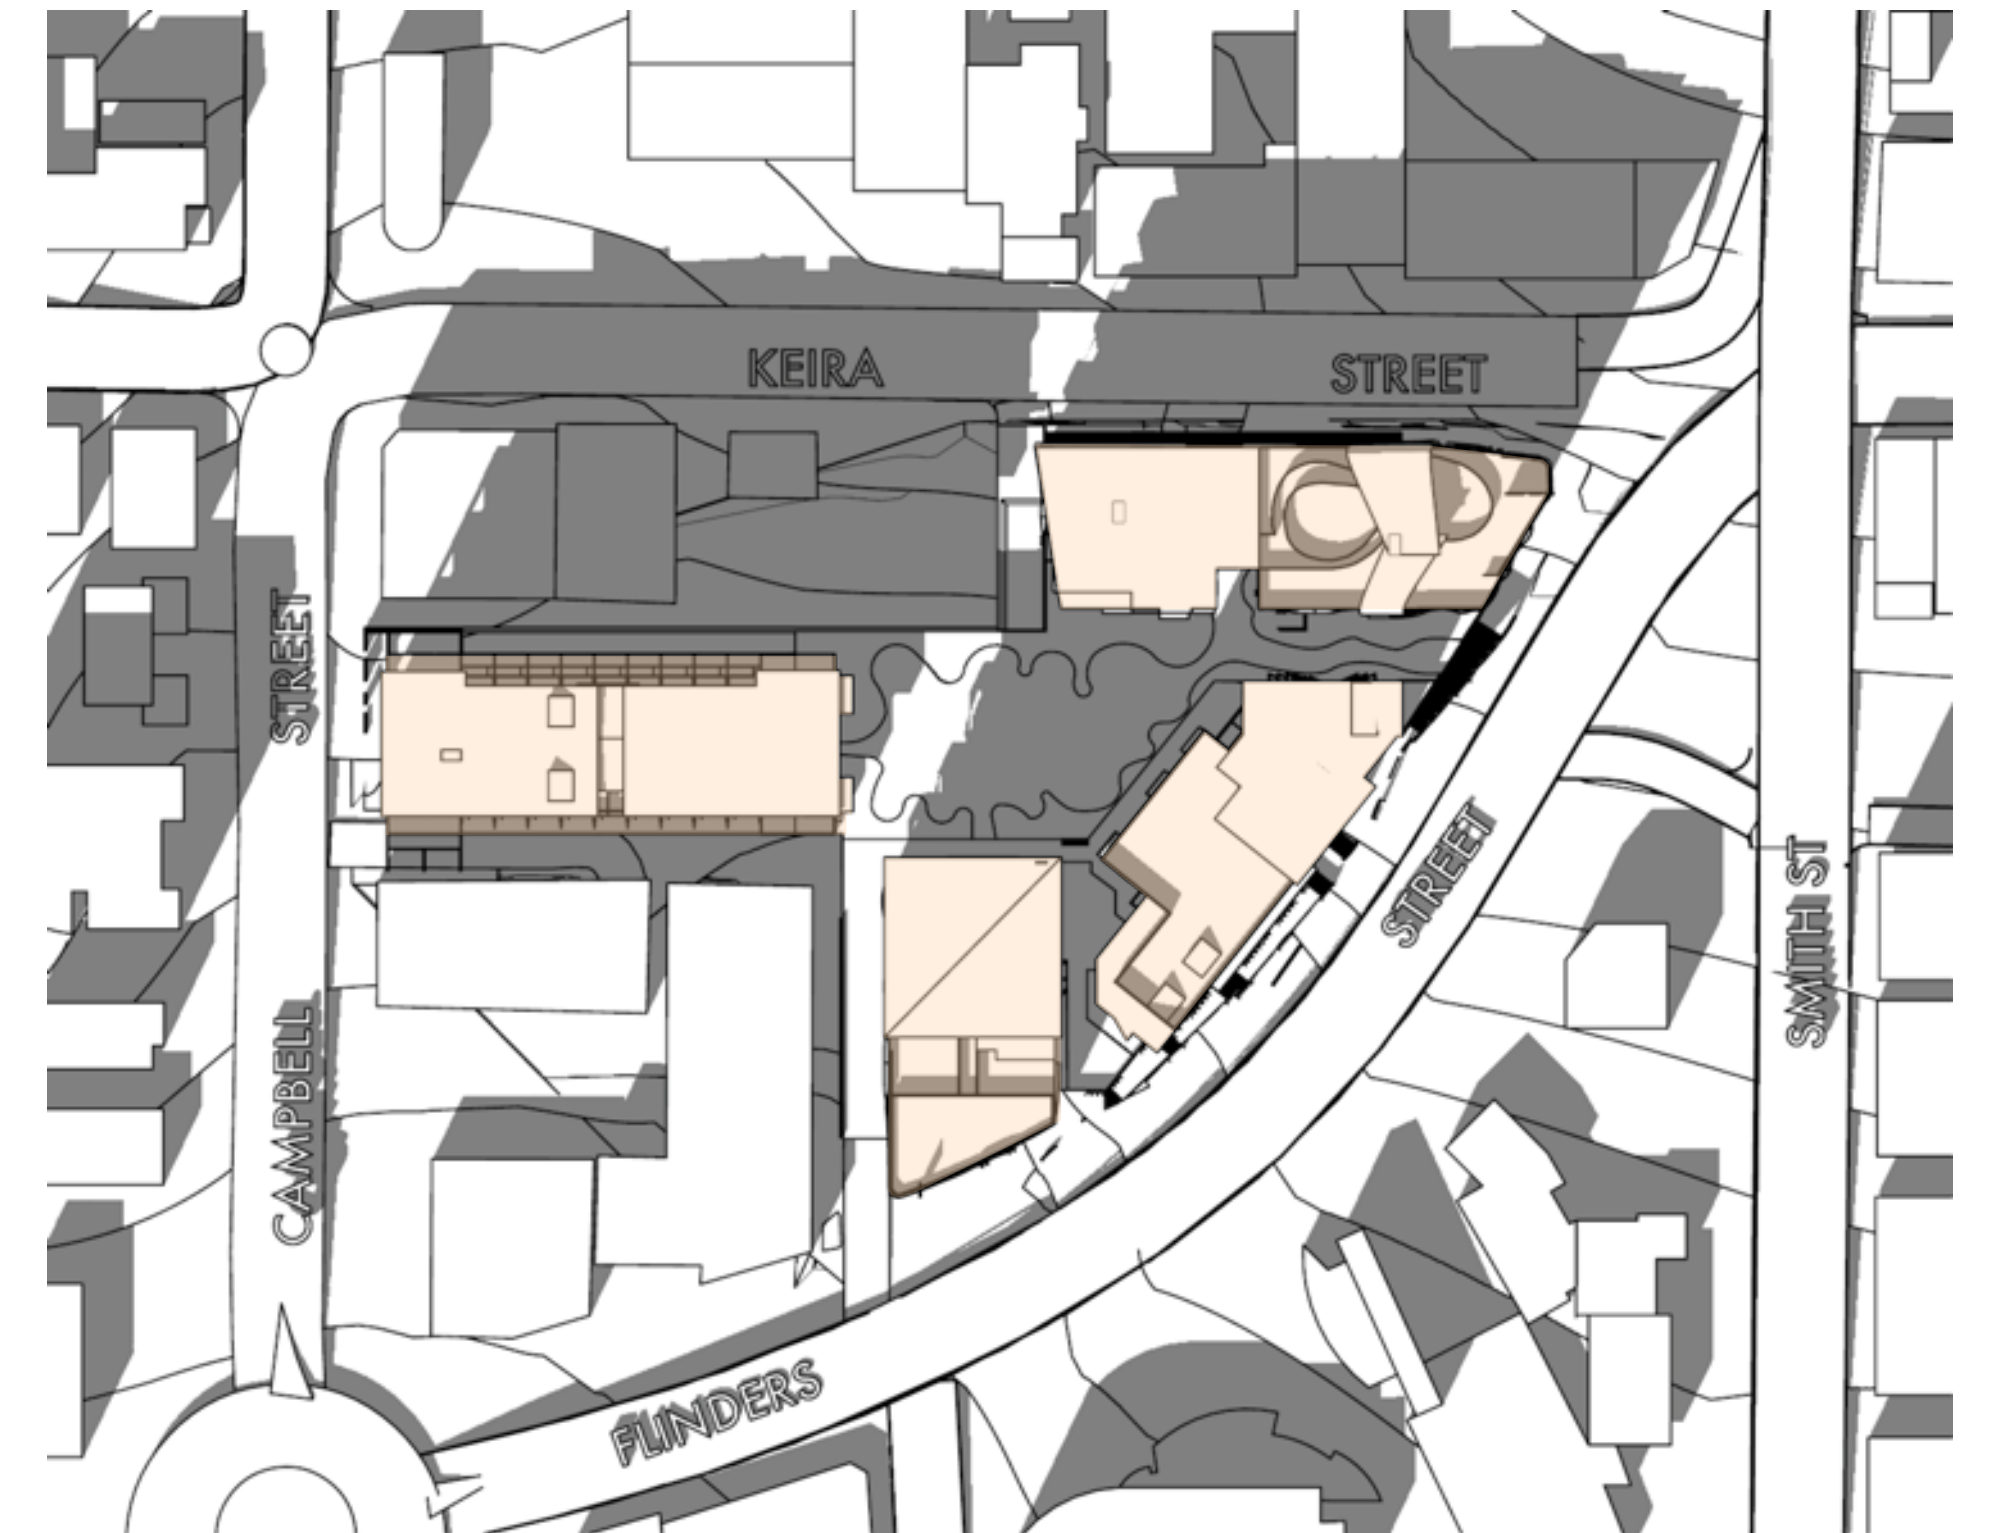


JUNE 21 - 3PM

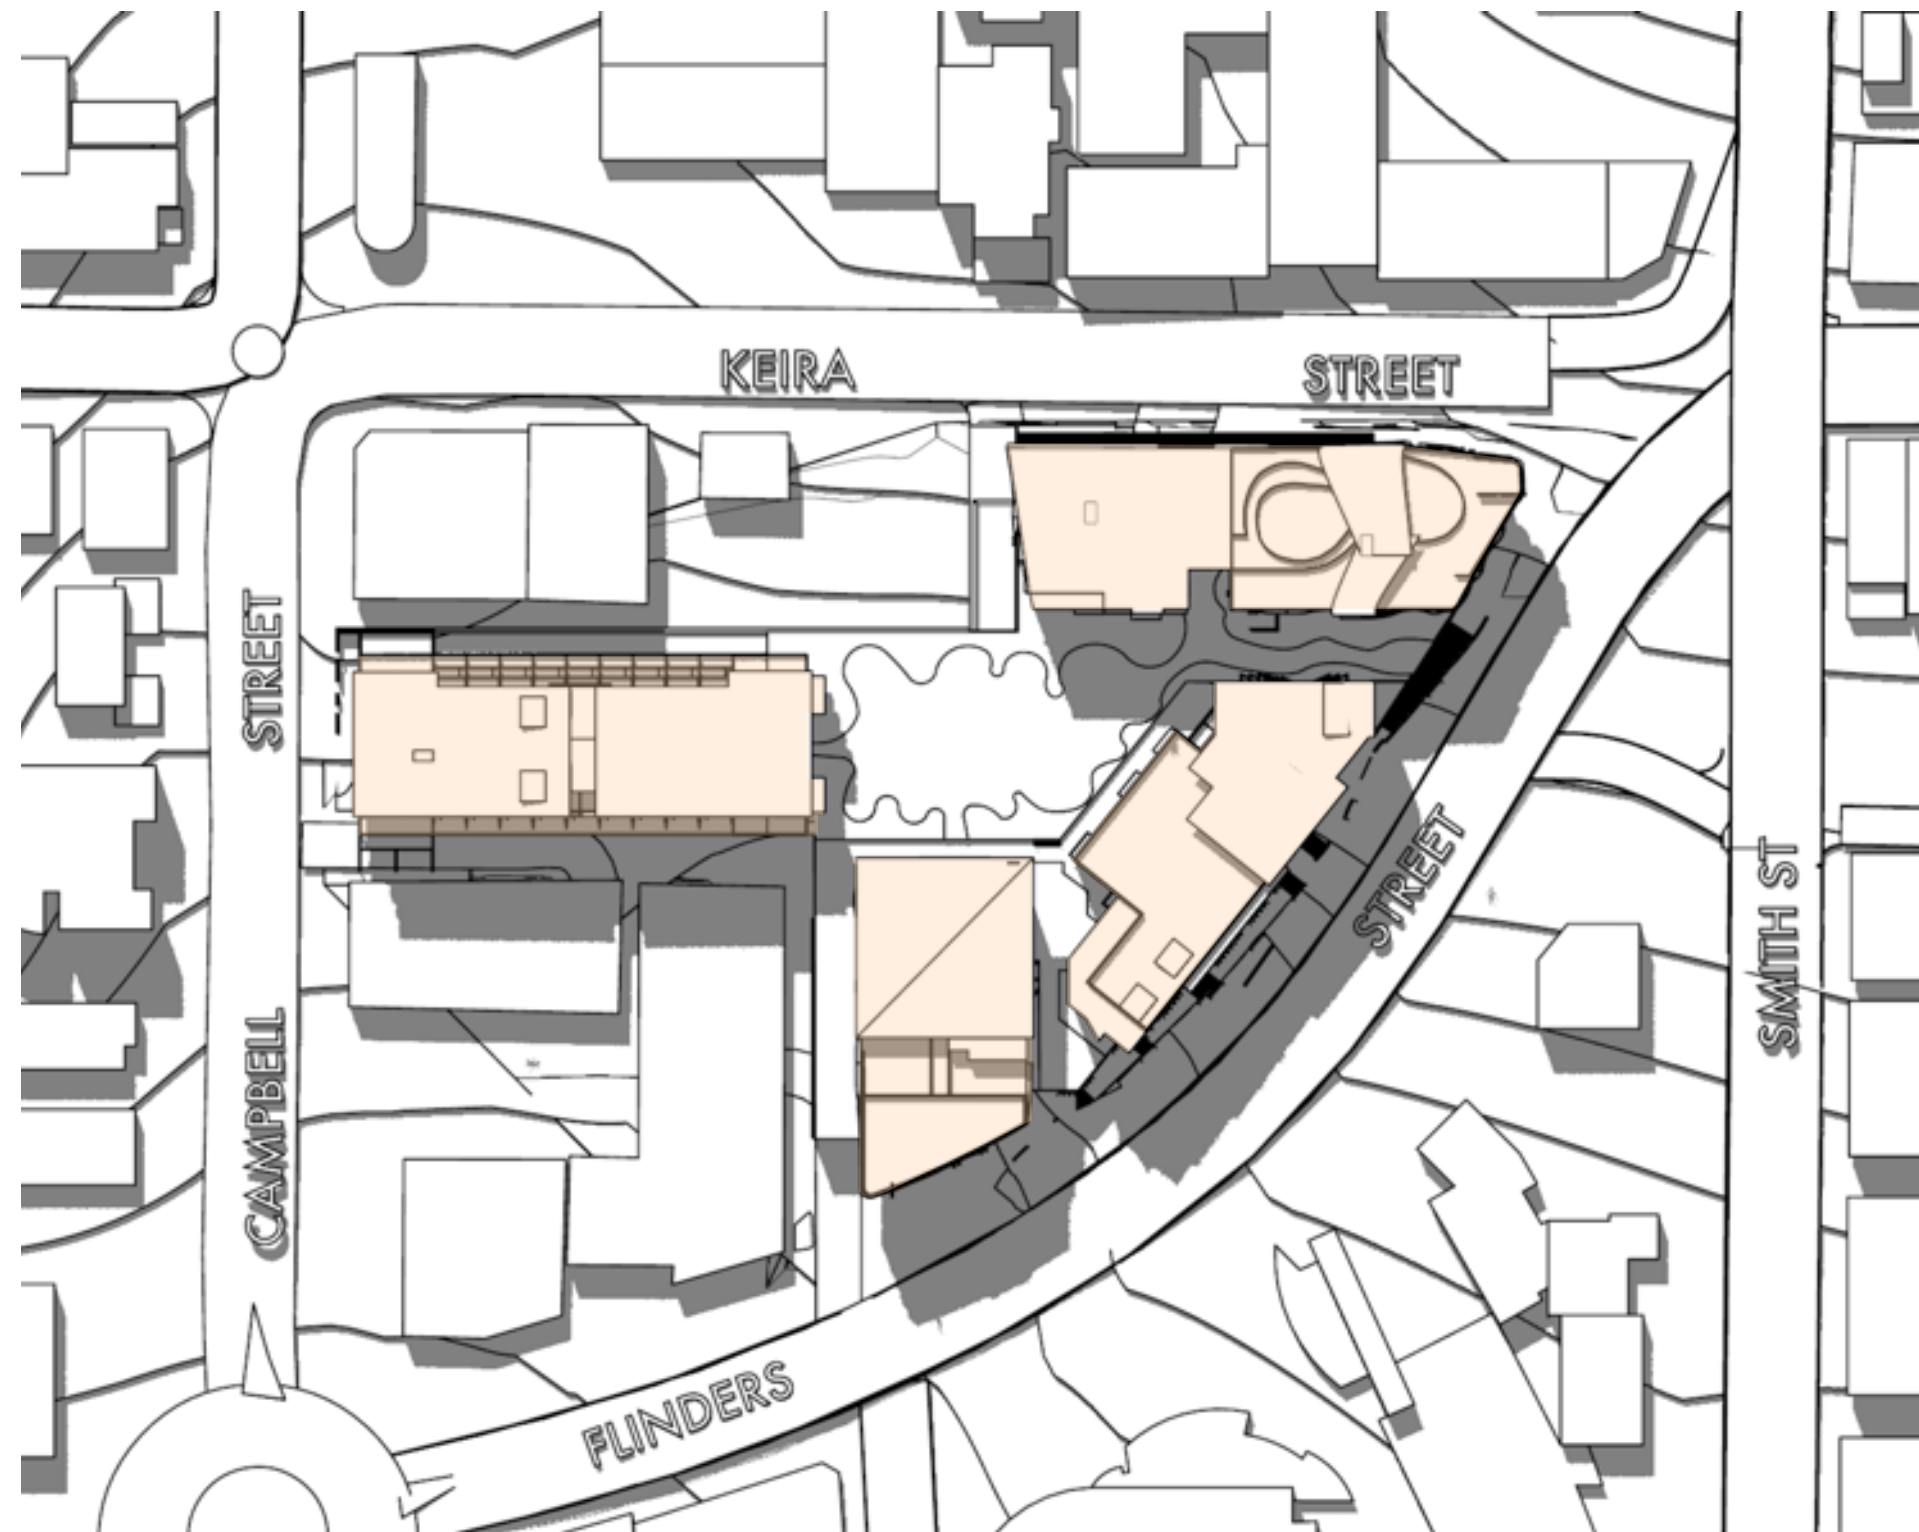

DECEMBER 21 - 9AM

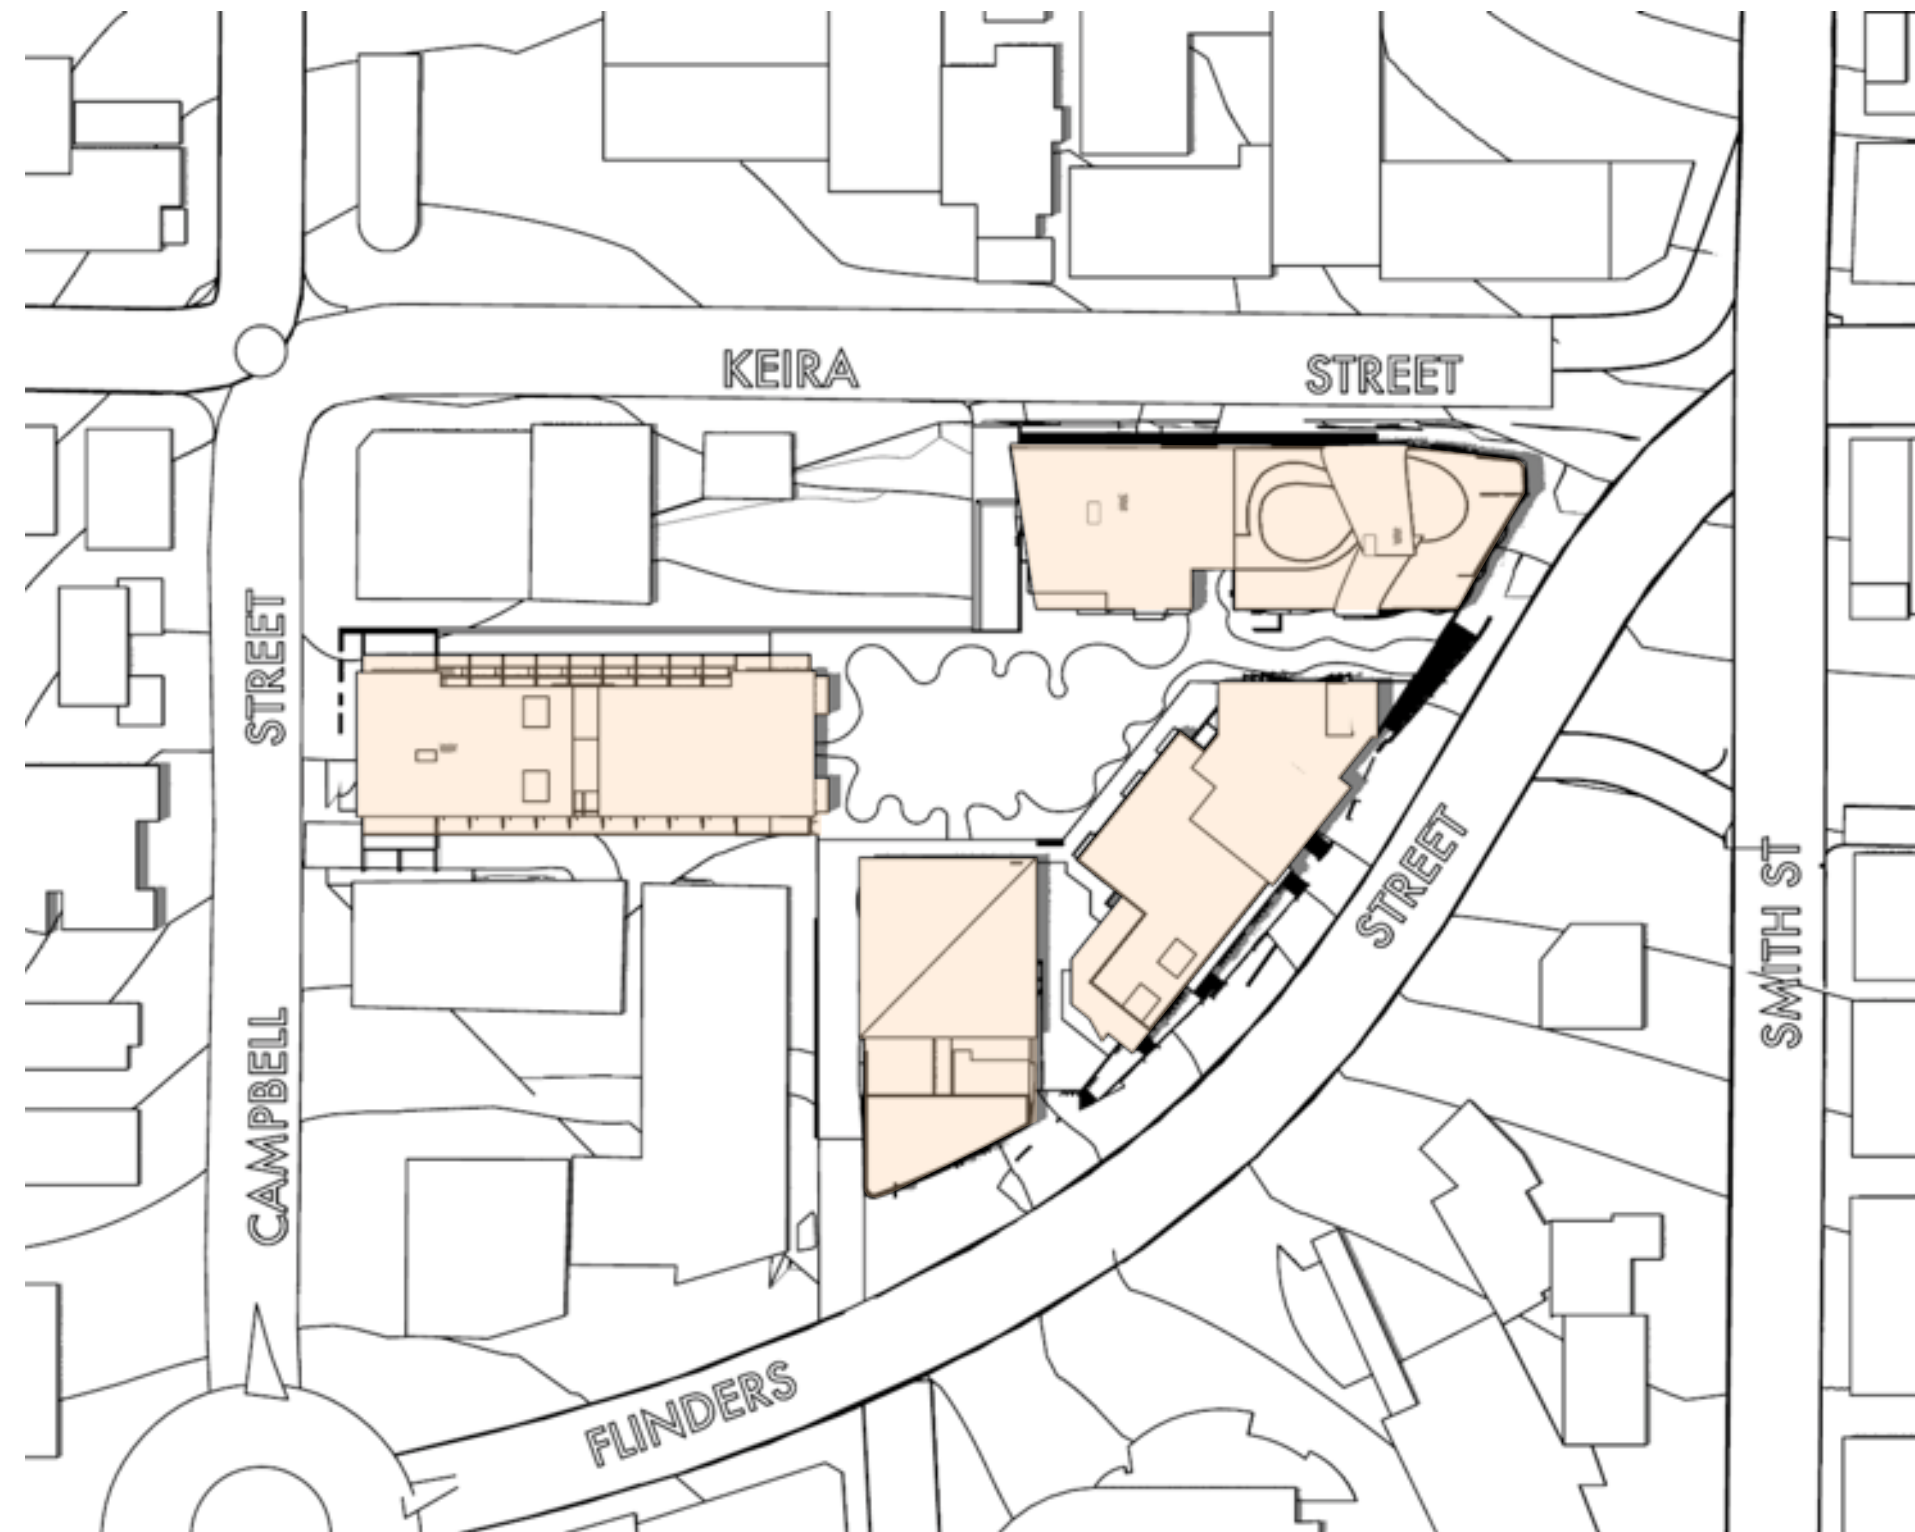


DECEMBER 21 - 12PM

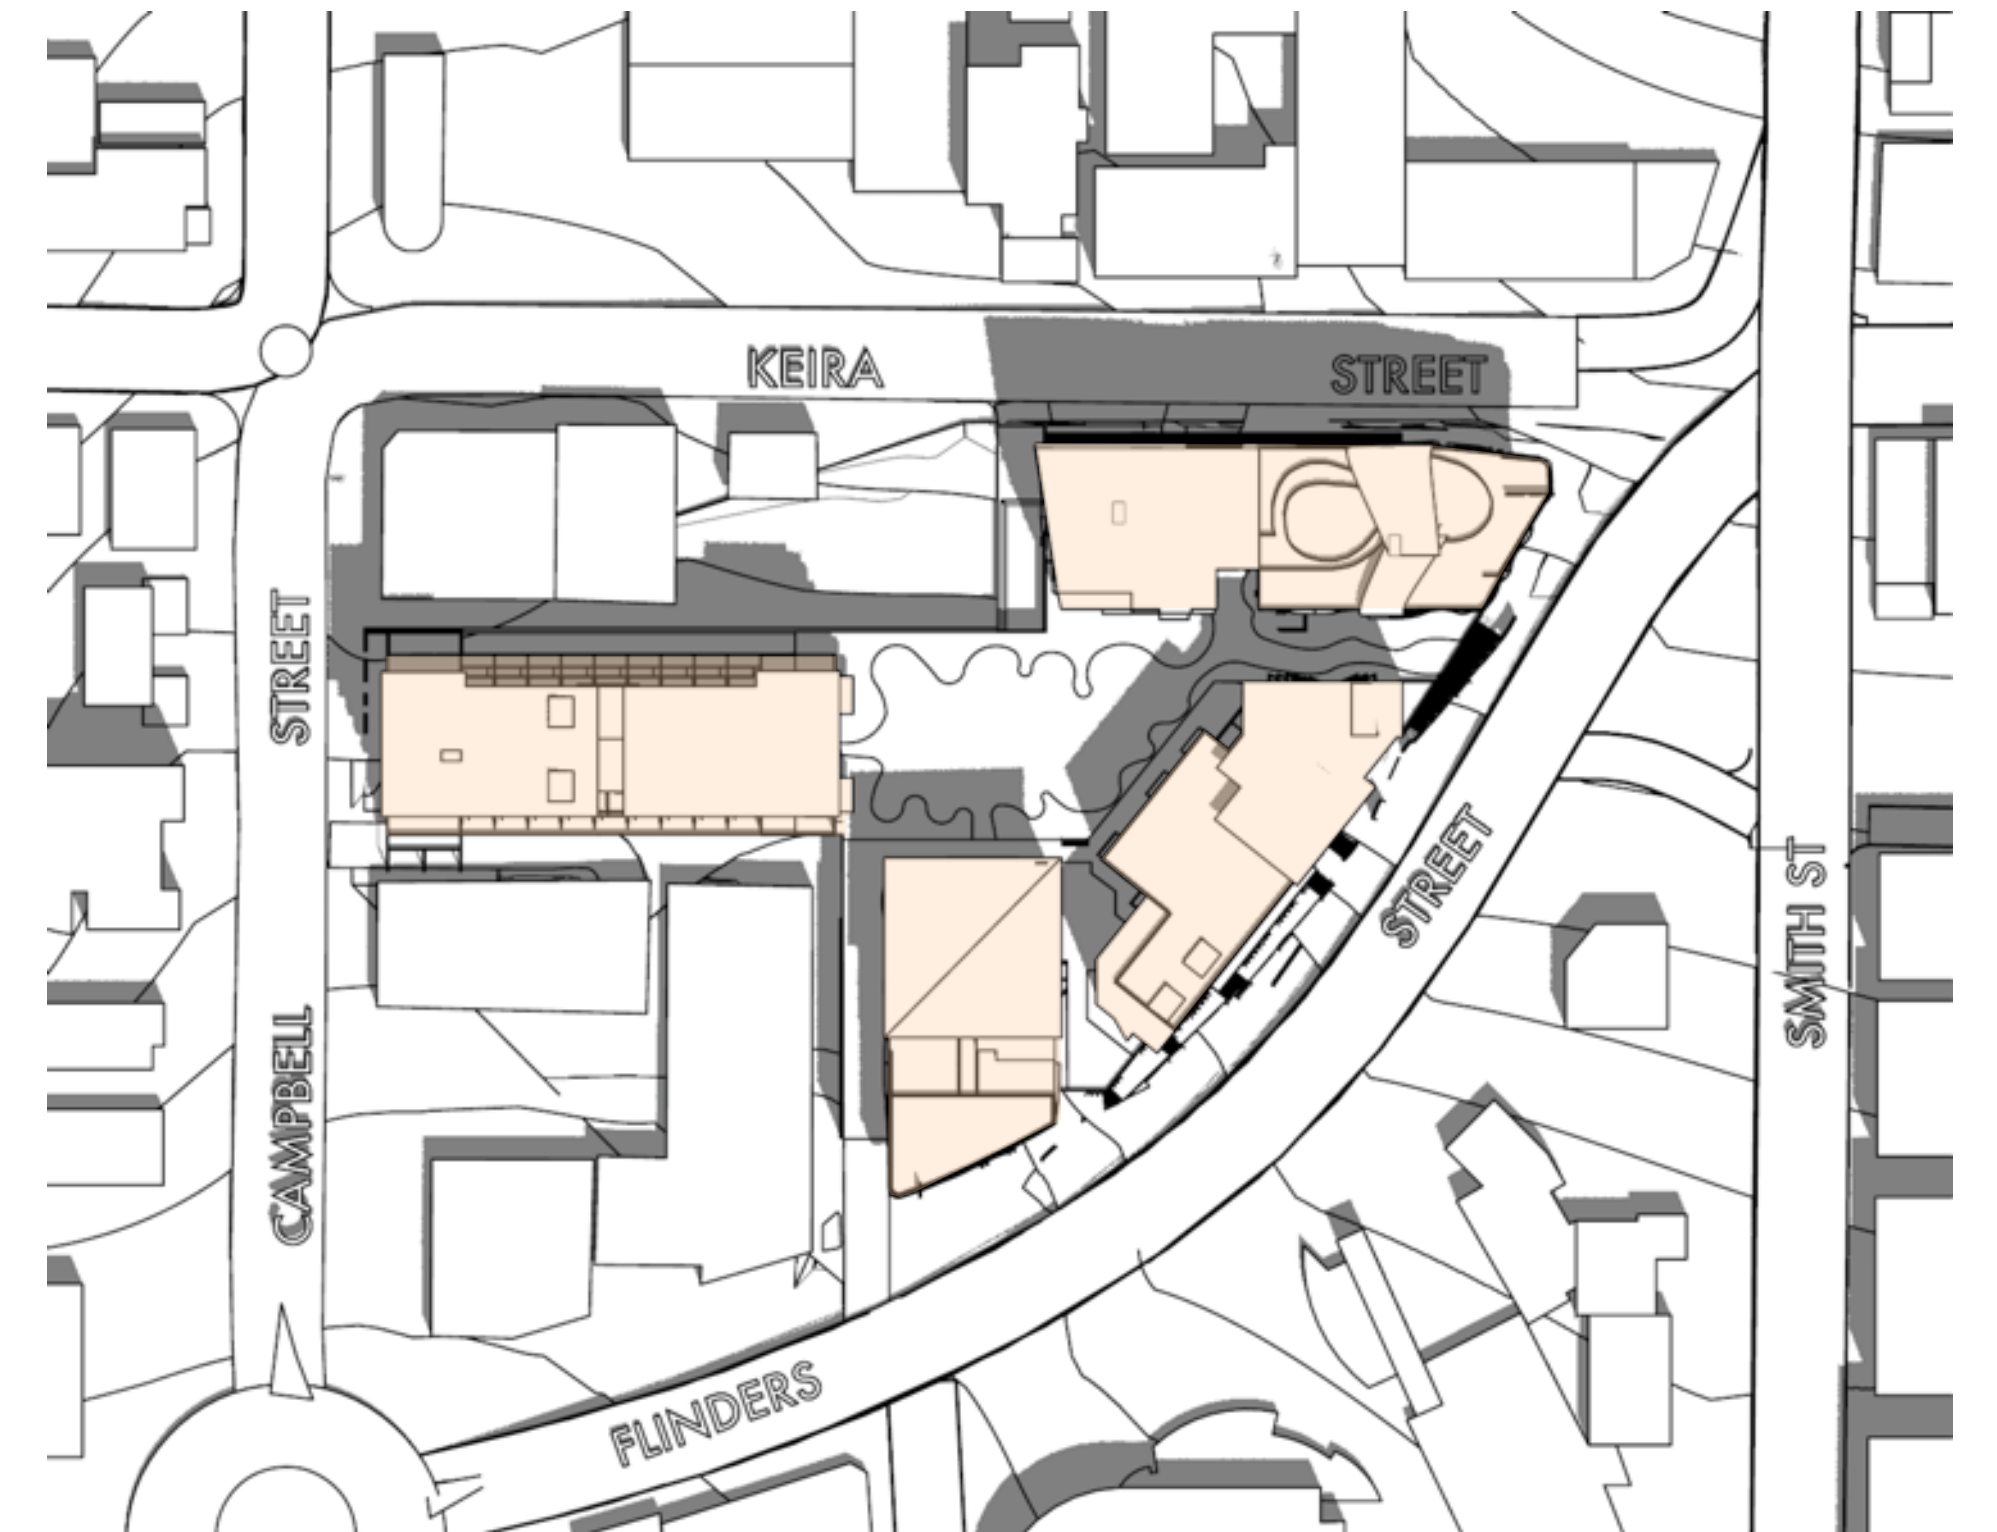

DECEMBER 21 - 3PM

shadow
DIAGRAM

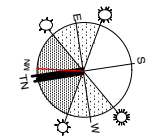

Proposed Mixed Use Development For Gateway Wollongong Pty Ltd At Flinders, Keira & Campbell Streets, Wollongong

WOLLONGONG

10 Belmore Street
Wollongong
NSW 2500
T 02 42 261 387
F 02 42 286 405
W www.aej.com.au

NOWRA

92 North Street
Nowra
NSW 2541
T 02 44 216 822
F 02 44 221 963
E aej@aej.com.au

BATEMANS BAY

1 North Street
Batemans Bay
NSW 2536
T 02 44 727 388
F 02 44 221 963

Nominated Architect Steven Bayer Reg. No. 5680 Tilment Pty Ltd ABN 67 003 163 451

REV.	DESCRIPTION	DATE	PROJECT #:	15-0043
--	● ISSUE FOR DA	6/5/16	SCALE:	1:250 @ A1
			DRAWN: GR/LO	CHECKED: MJ/GR
			DRAWING NO.	REVISION
			DA17 --	