


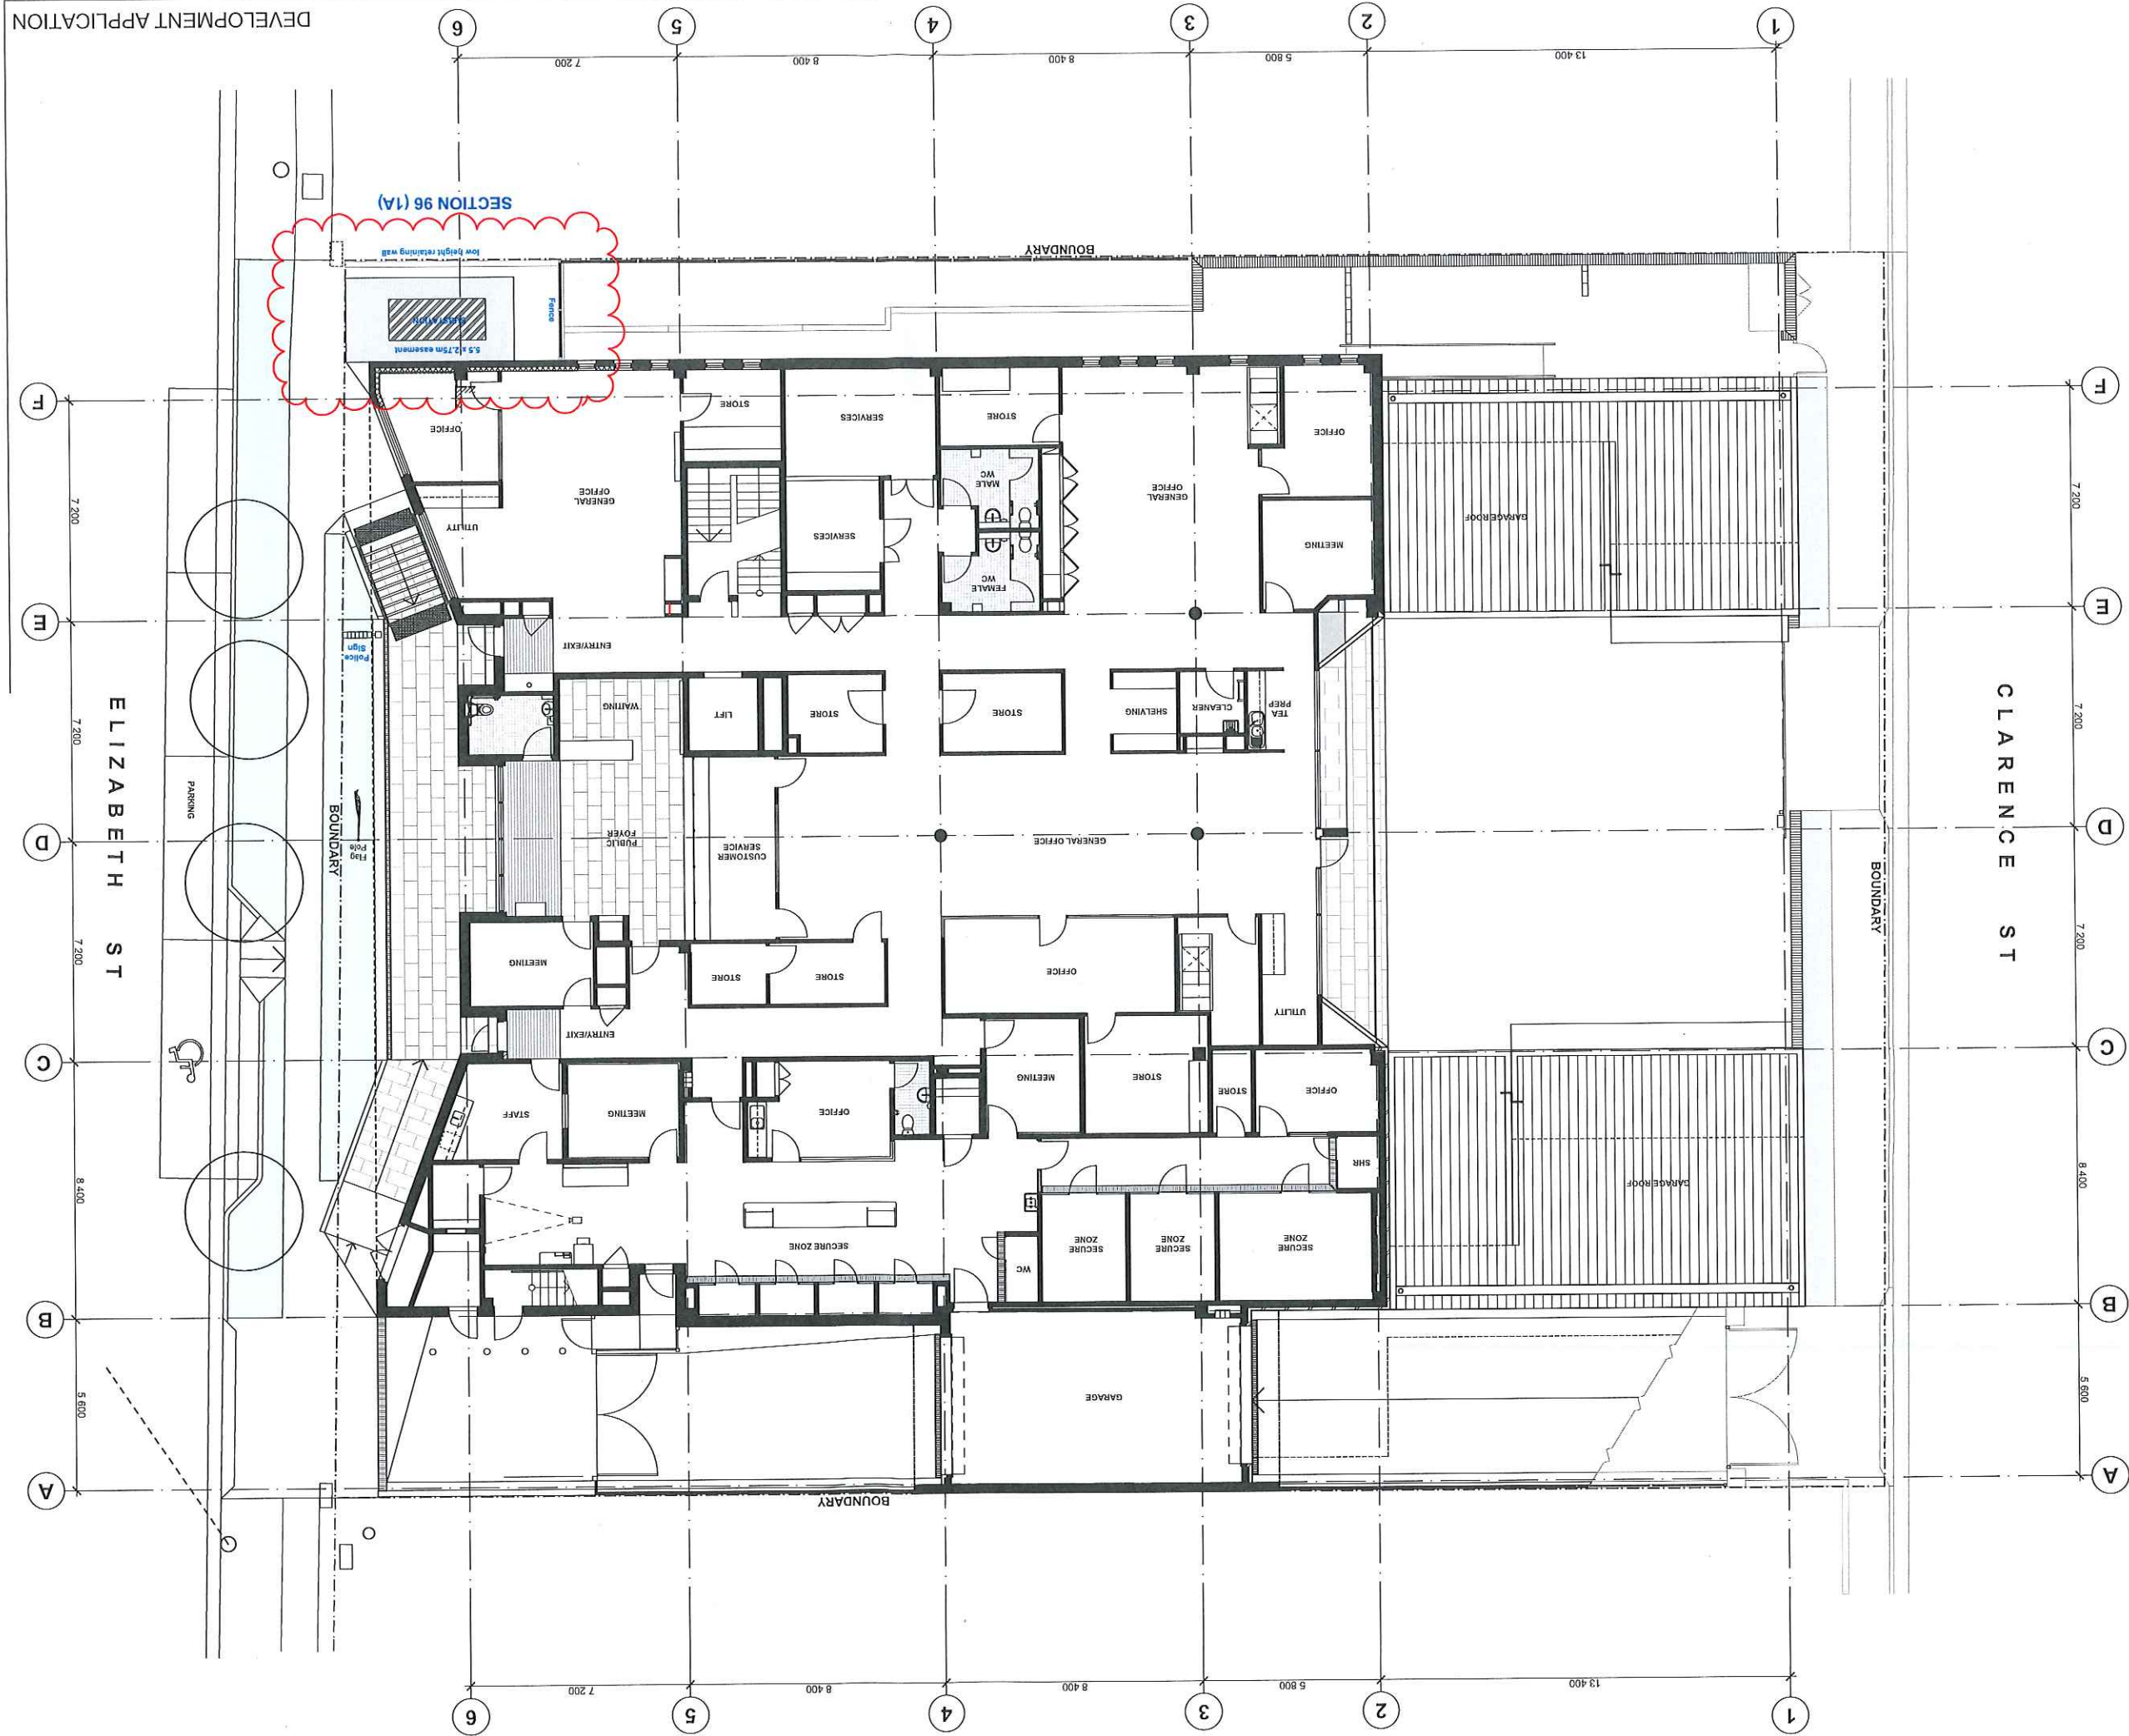

PROJECT NO. 15053
DRAWING NO. 2010
REVISION B

ARCHITECT
GARDNER WETHERILL & ASSOCIATES
LEVEL 2, Suite 2.01
460 Pacific Highway
Sutherland 2255
T (02) 9529 6777
F (02) 9529 9999
E design@gardnerwetherill.com.au

CLIENT
1:100 @ ORIGINAL SIZE
0 1 2 3 4 5 6 7 8 9 10m

PROJECT
Southern Highlands Police Station
67 Elizabeth St Moss Vale, NSW 2577
Level 5, 136 Chalmers Street
Surrey Hills, NSW 2010
Brookfield Global Integrated Solutions
Global Integrated Solutions

REVISION
A SECTION 96(1A) SUBMISSION FOR ADDITION OF SUBSTATION & BLAST WALL
27.07.16
B SECTION 96(1A) REVISED SUBMISSION - DELETION OF BLAST WALLS REQUIRED BY ENDEAVOUR ENERGY
17.01.17

