



ANNEXURE 1

Architectural Drawing Set

**prepared by
ADM Architects**

**Akuna Street, Terralong Street
and Shoalhaven Street, Kiama**



Part 7 - Drawings A-411 - A-414

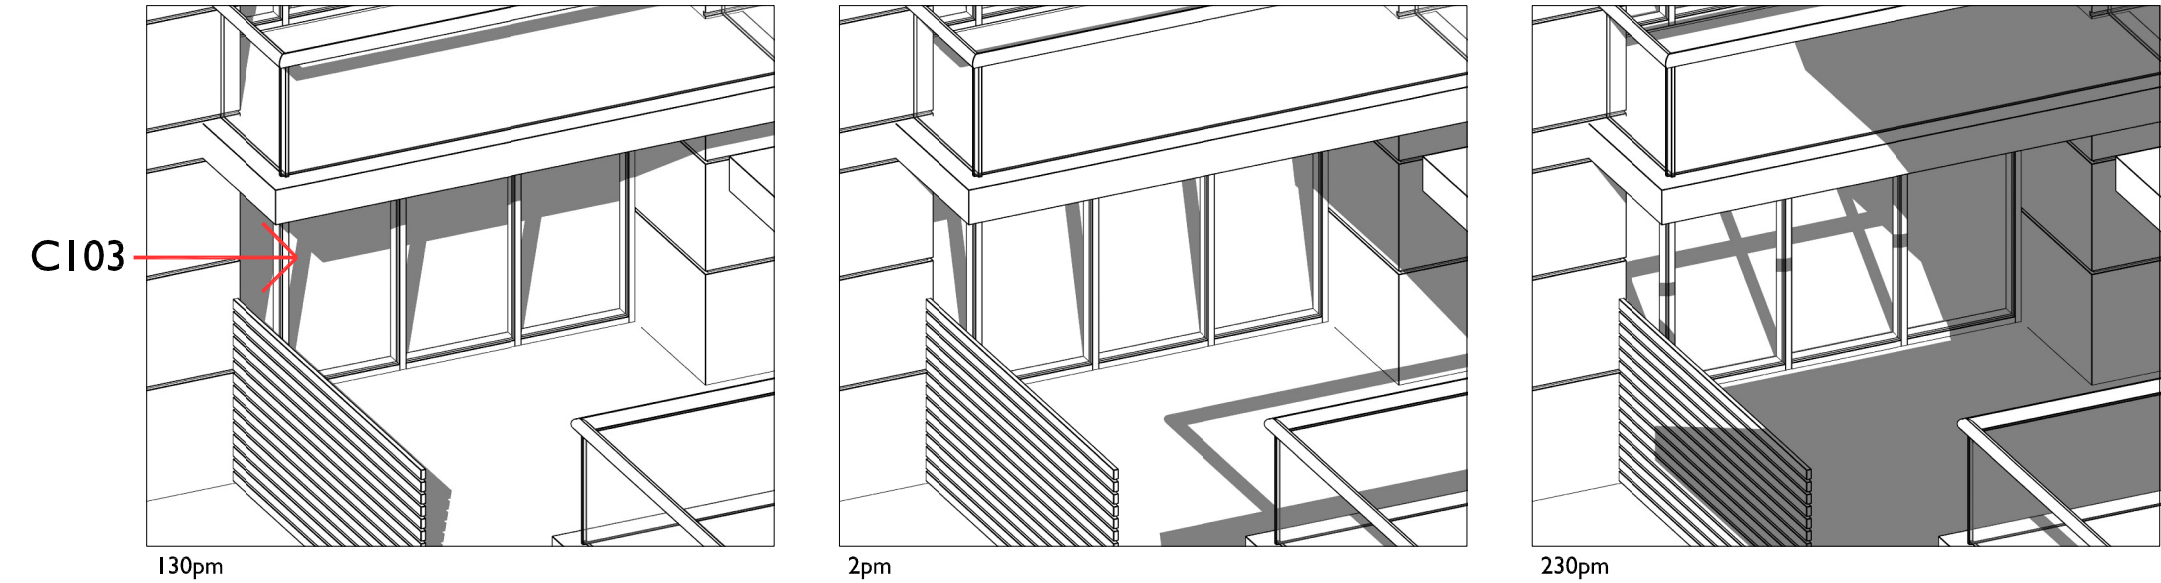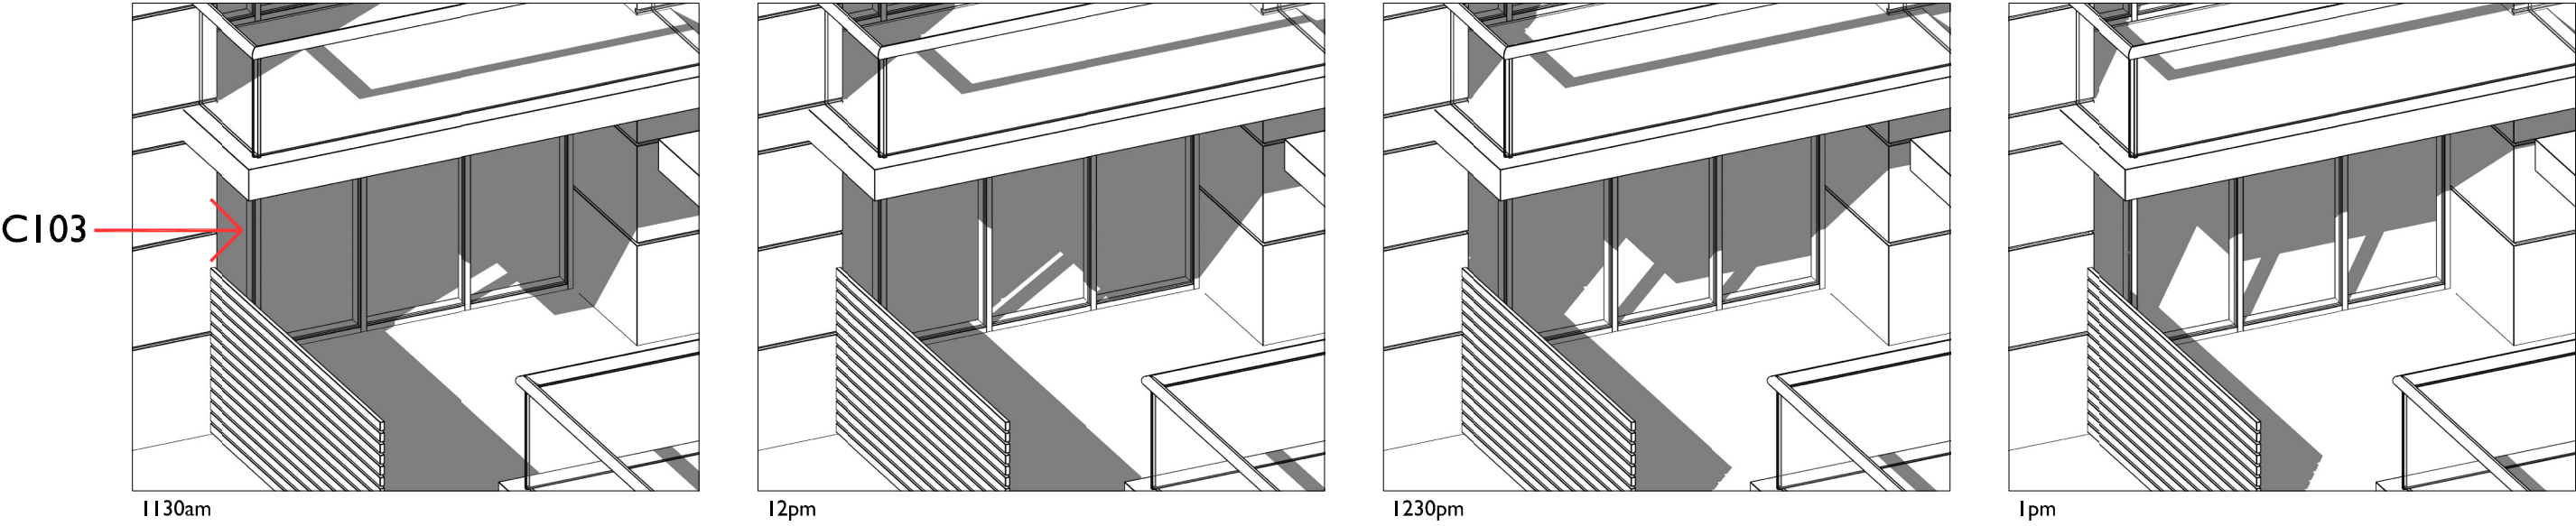

SOLAR ACCESS DIAGRAM - CI03
WINTER SOLSTICE


--	--	

NOT FOR CONSTRUCTION

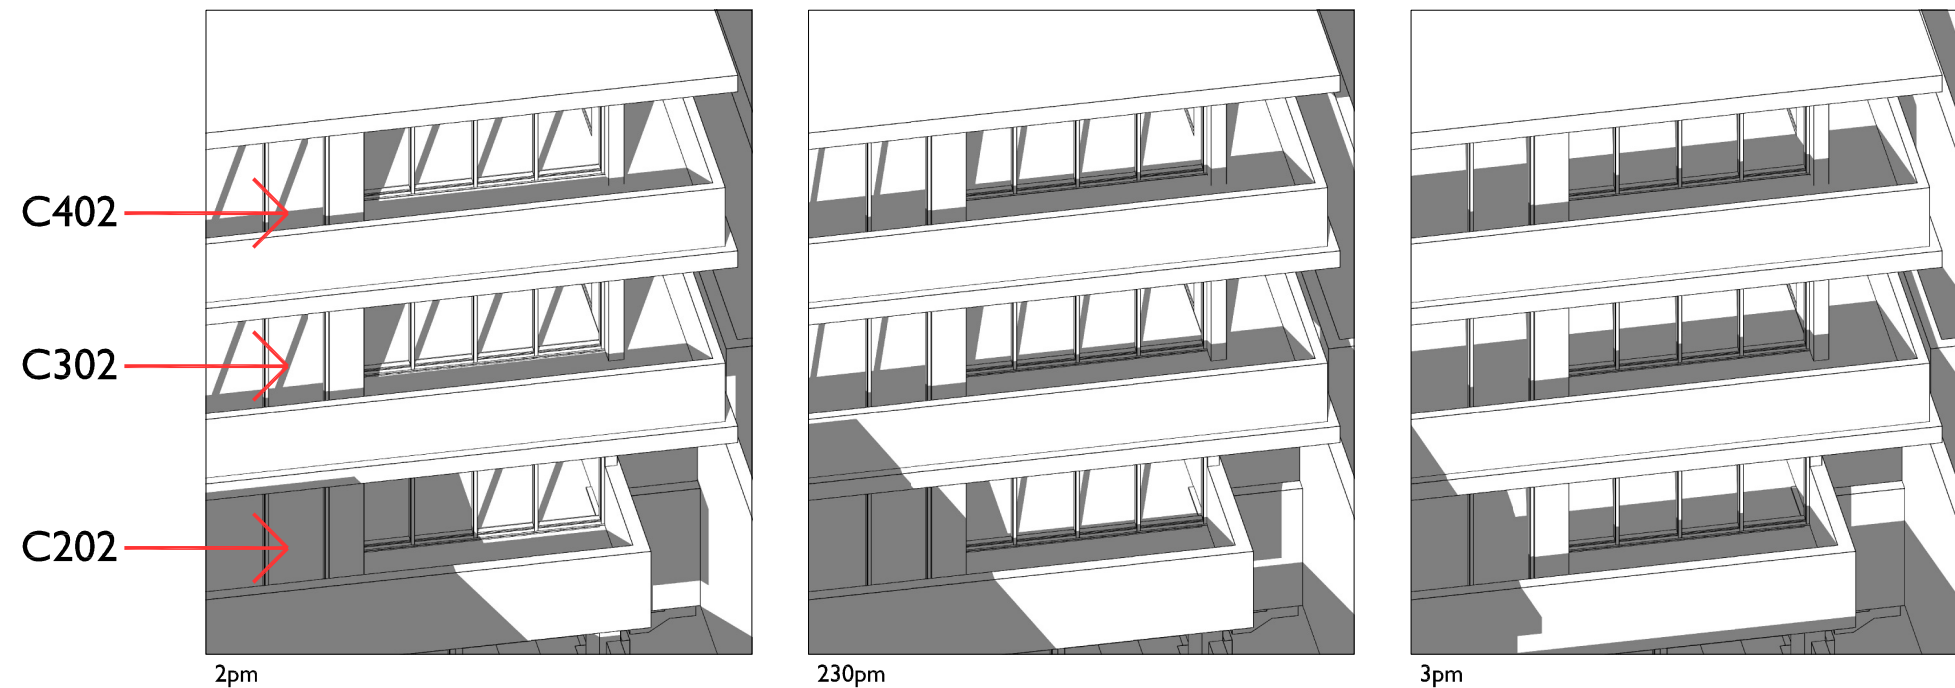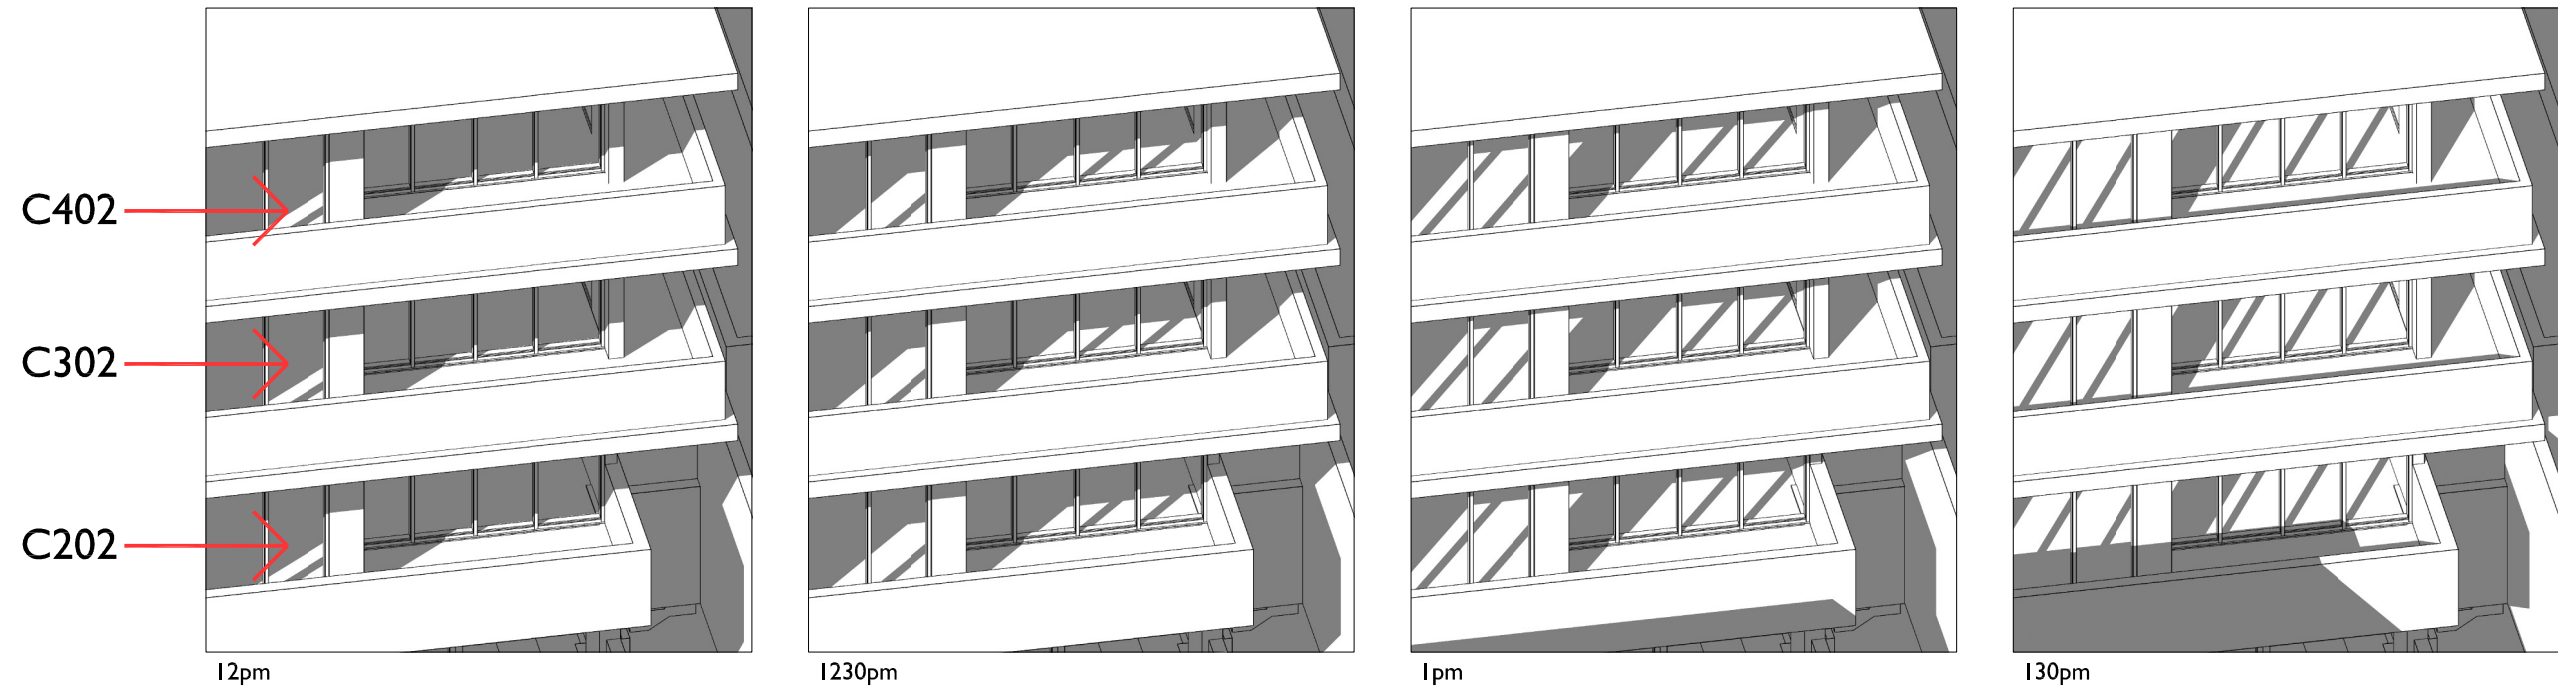


SOLAR ACCESS DIAGRAM - C202 & C302
WINTER SOLSTICE


C305

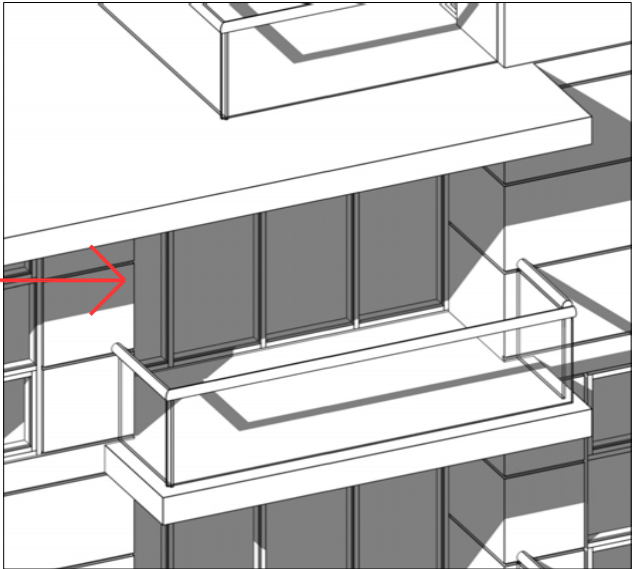


12pm

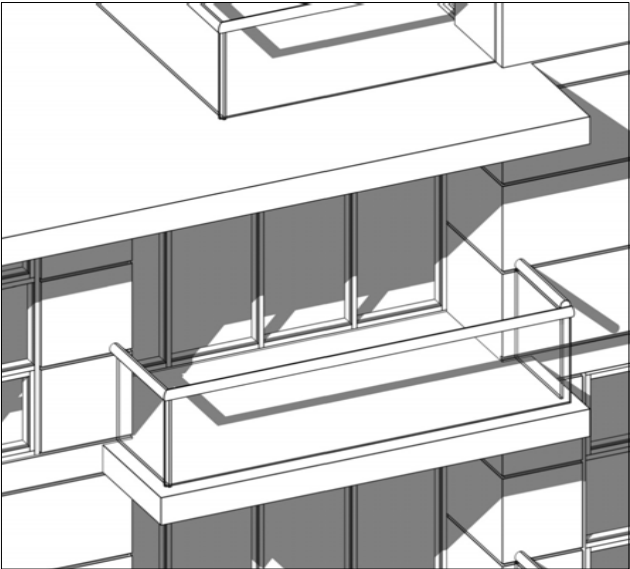

1230pm

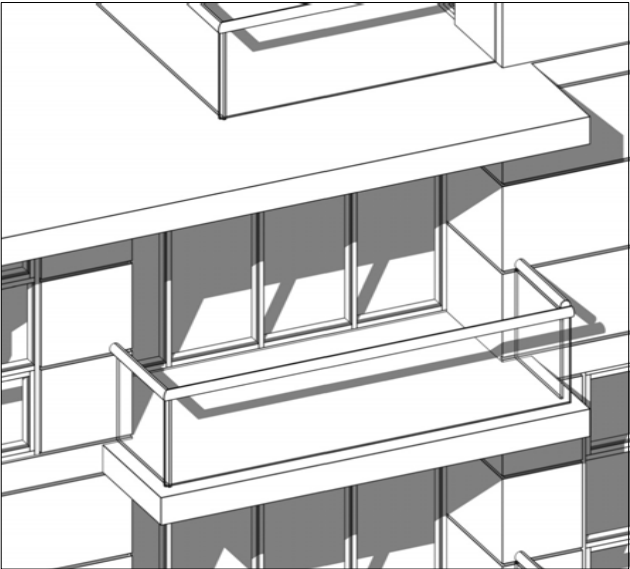


1pm

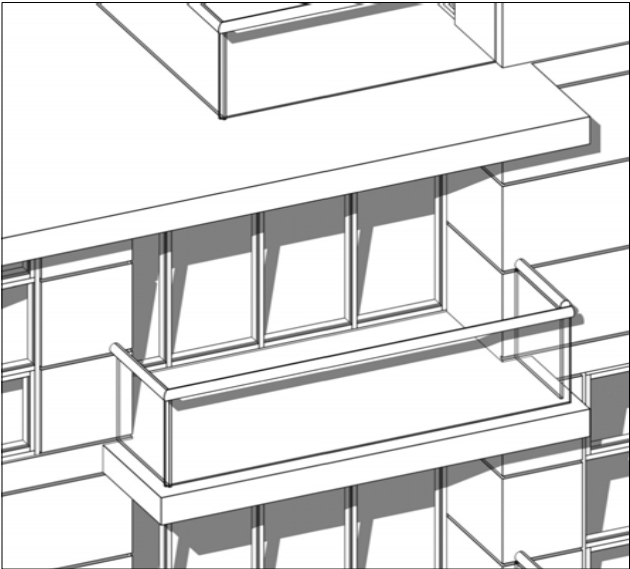


130pm


C305

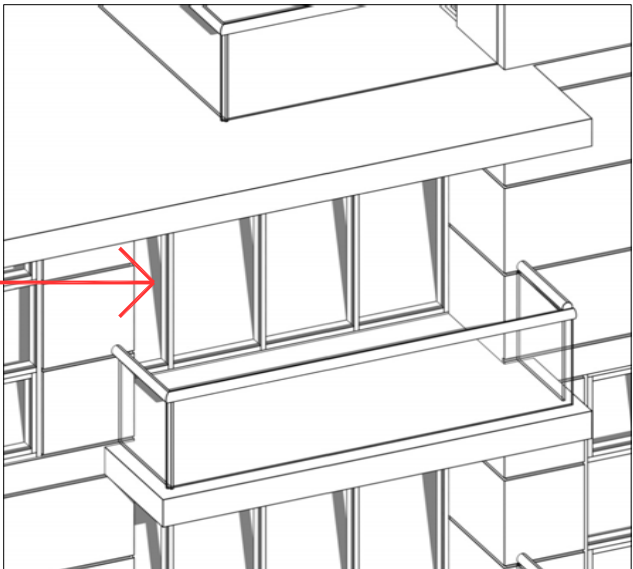

2pm

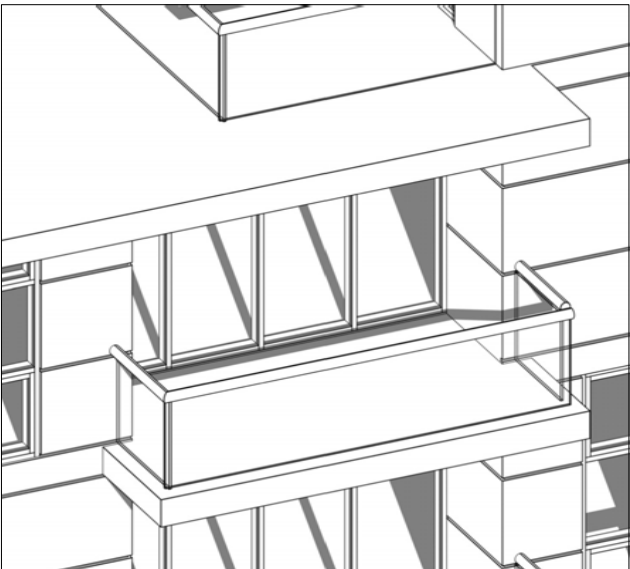

230pm

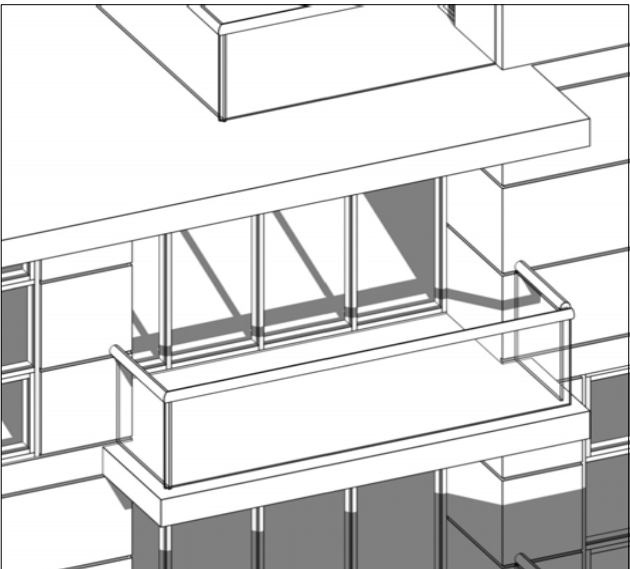


3pm

SOLAR ACCESS DIAGRAM - C305
WINTER SOLSTICE

A	27.10.17	ISSUED FOR DEVELOPMENT APPLICATION	SP	ADM
ISSUE	DATE	DESCRIPTION	initials	chkd
sign		date		
These drawings are not to be scaled. Figured dimensions shall be used in all cases.				

COPYRIGHT - These drawings remain the exclusive copyright of ADM Architects. Reproductions in any form whether electronic, digital or otherwise shall not be allowed except by express permission granted in writing by ADM Architects.
FIGURED DIMENSIONS - These drawings are not to be scaled. Figured dimensions shall be used in all cases.
DISCREPANCIES IN DIMENSIONS/POSITIONS/LOCATIONS/FINISHES The Contractor is to verify any dimensional, location or finish discrepancy with ADM Architects prior to any physical construction or setting out so that ADM Architects is given the opportunity to resolve potential discrepancies or conflicts in sufficient time without causing abortive work. The Contractor shall be responsible for notifying ADM Architects of any such discrepancy or conflict that may arise on site.
COORDINATION OF WORKS - These drawings are to be read in conjunction with the full set of consultant's drawings, specifications, reports and DA conditions.
NOMINATED ARCHITECT - The nominated Architect for ADM Projects (Australia) Pty Ltd T/as ADM Architects is Angelo Di Martino ARB No.7608


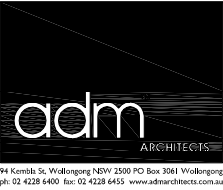


NICOLAS
DAOUD &
CO PTY. Ltd

Project
DEMOLITION OF EXISTING STRUCTURES AND CONSTRUCTION
OF A MIXED USE DEVELOPMENT COMPRISING RESIDENTIAL
APARTMENTS ABOVE RETAIL SHOPS, COMMERCIAL TENANCIES
AND ASSOCIATED CARPARKING AREAS
at
LOT 1, DP50193, LOT 3, DPI I04857, PT.1, DP506764, LOTS 100 & 200,
DPI017091,
AKUNA & TERRALONG STREET
KIAMA

scale	NTS		
date	OCTOBER 2017		
drawn	djm	SJ	chkd ADM
drawing	DEVELOPMENT APPLICATION		
	SOLAR ACCESS DIAGRAM - C305		
Project No.	Drawing No.		Issue
2016-19(a)	A-413		A

NOT FOR CONSTRUCTION

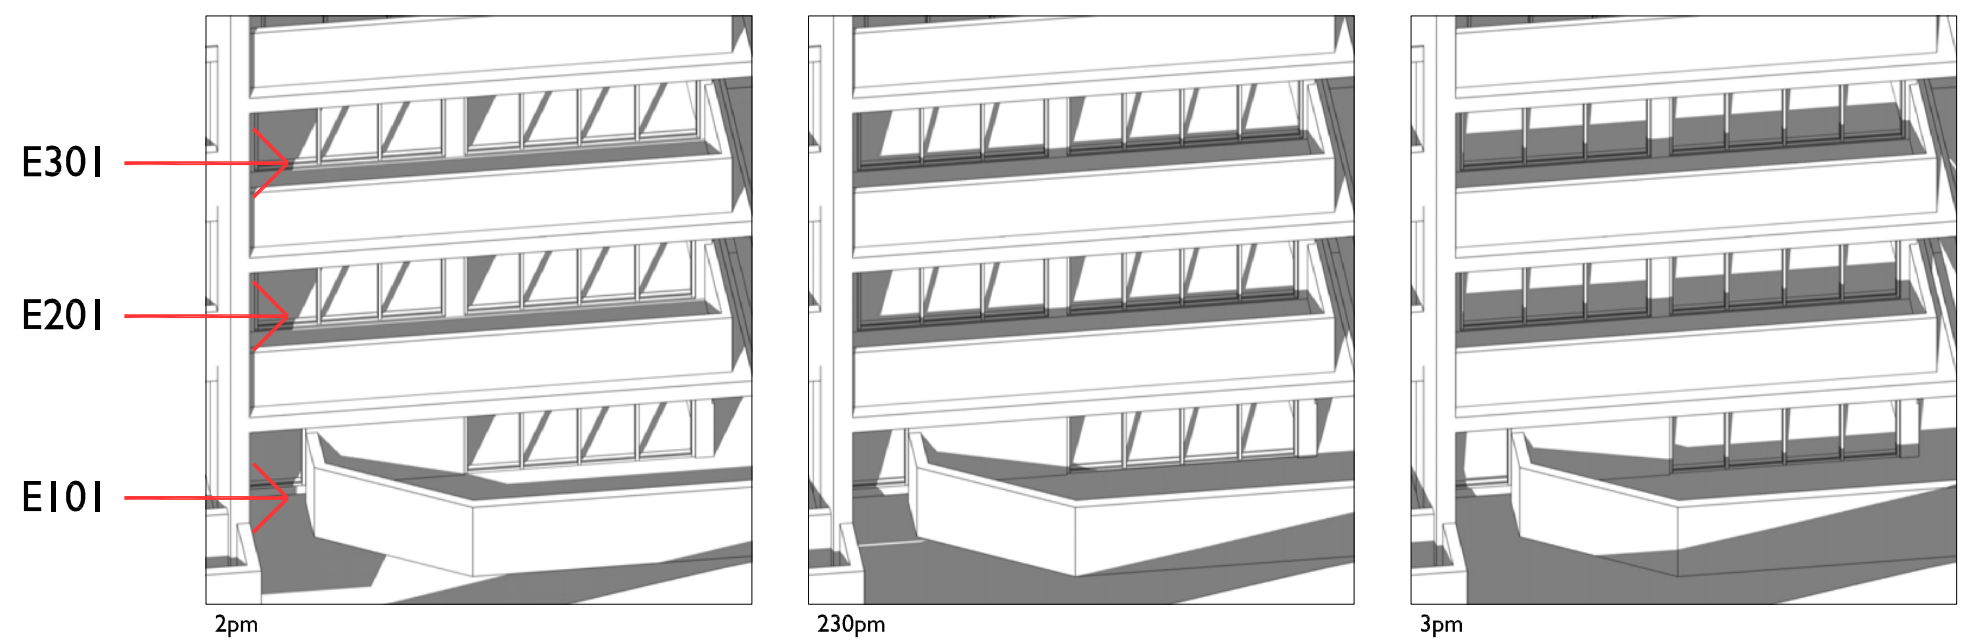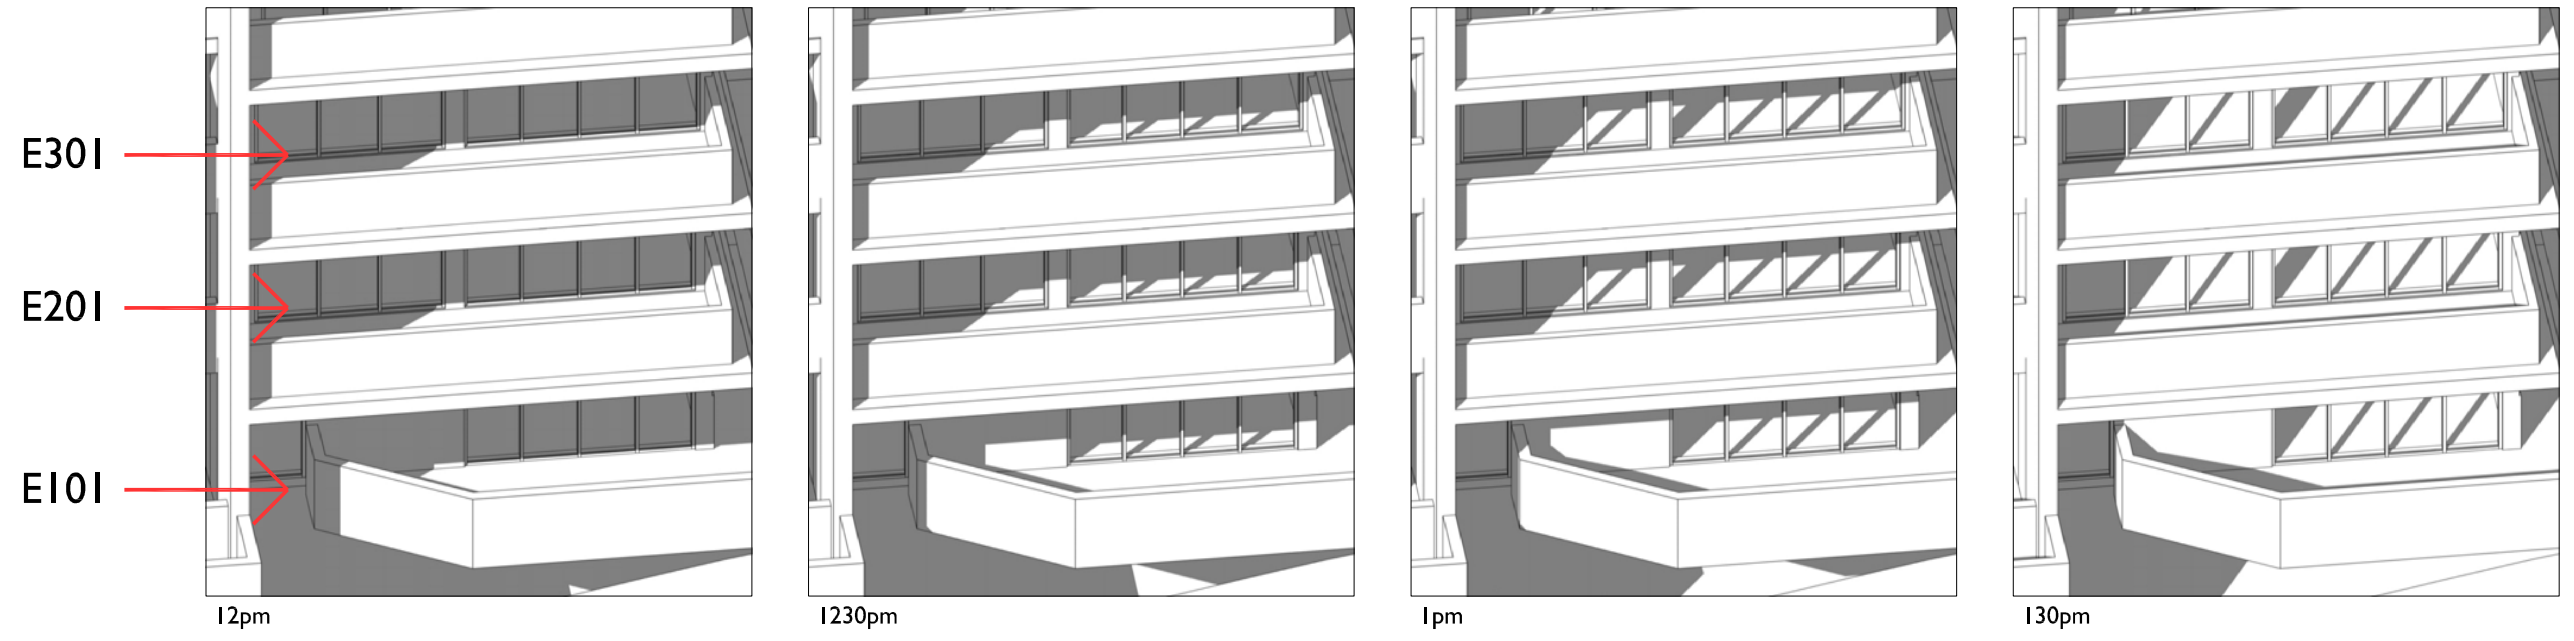

SOLAR ACCESS DIAGRAM - E301, 201 & 301
WINTER SOLSTICE

NOT FOR CONSTRUCTION