



S-AA SECTION A 1:100

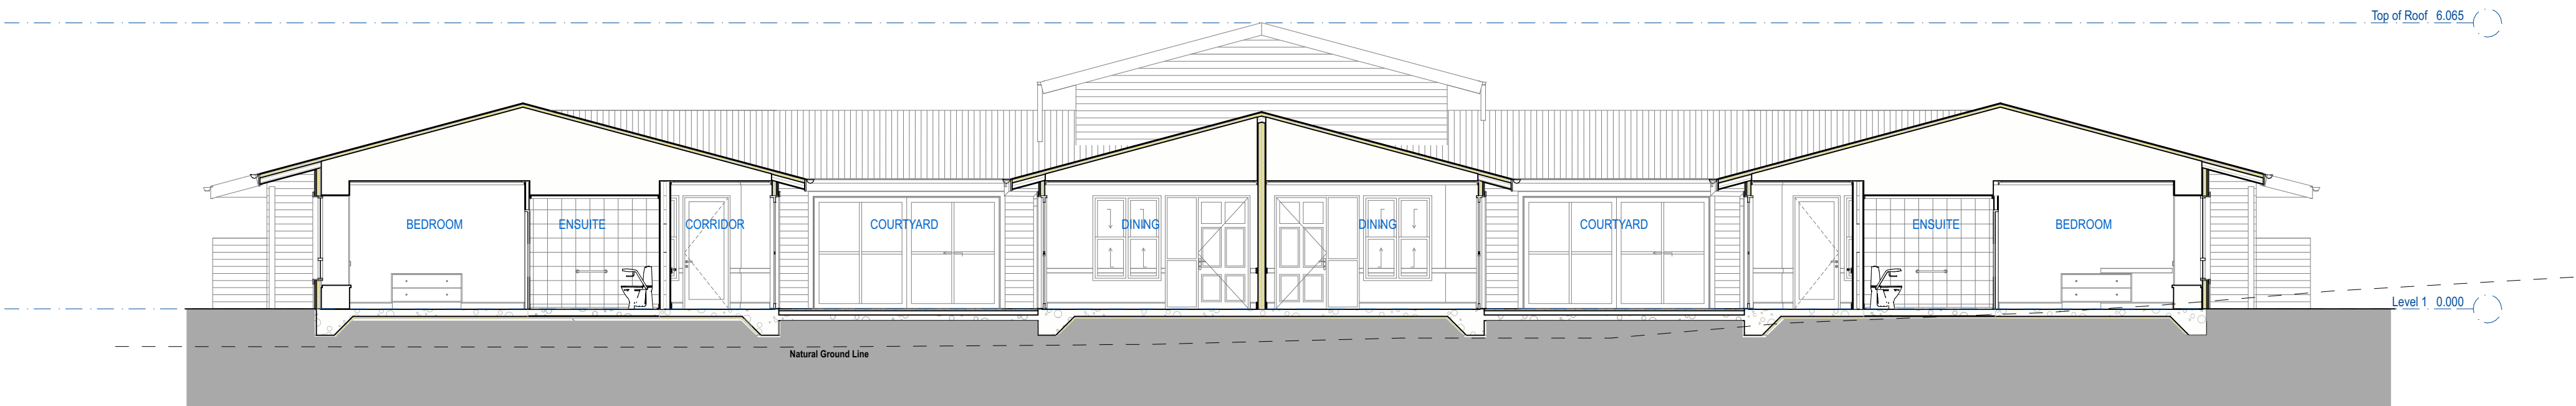

S-BB SECTION B 1:100

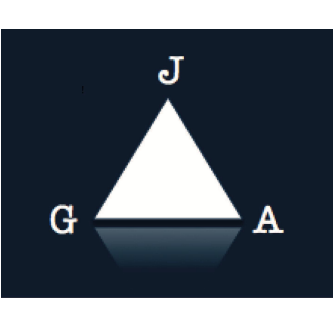

Date	Description	Revision
14/06/2017	Amended for JRP9	E

**NOTES:**

- Do not scale from this drawing. Use figured dimensions only.
- Contact the Calder Flower Architects for clarifications if required.
- Calder Flower Architects are not liable for any loss, damage, claim, cost demand as a result of the use or receipt of drawings issued in DWG format.

**PROJECT:**  
**Harbison Care Bowral Campus**  
2 Charlotte St, Burradoo, NSW 2576

**DRAWING TITLE:**  
**Stage 1-Dementia Unit Sections**

