




[illegible]

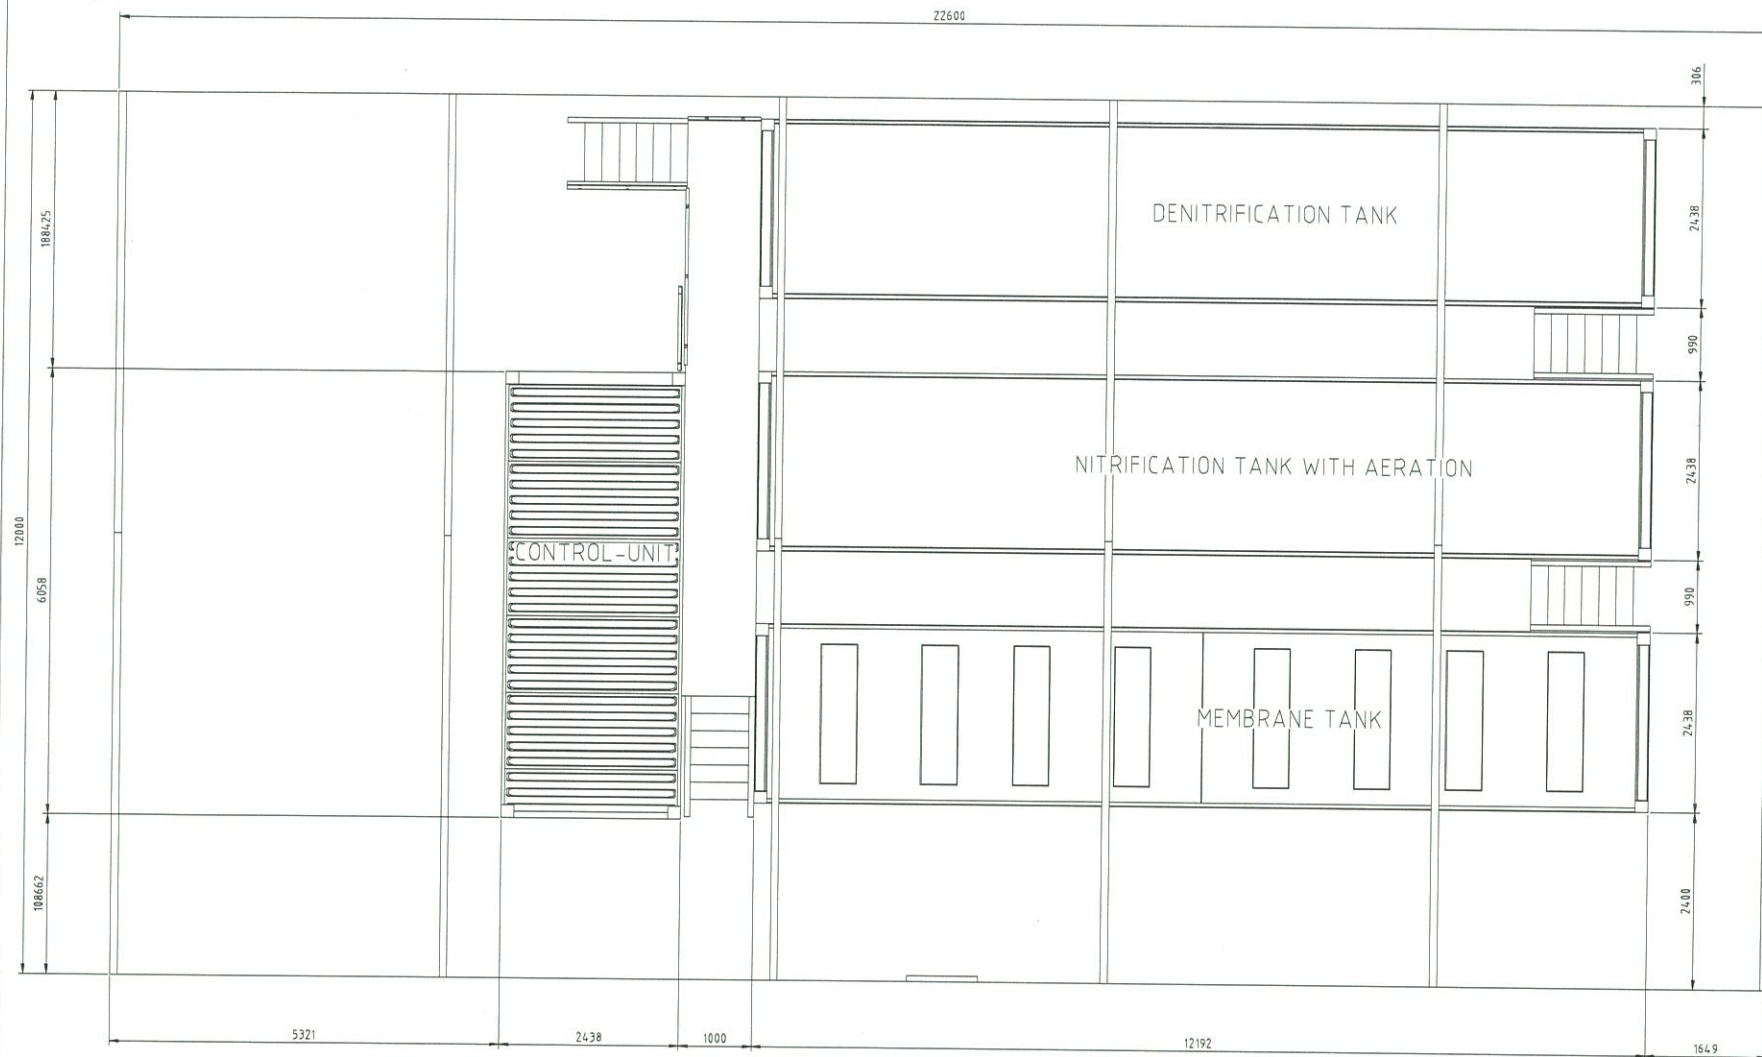


TOPVIEW

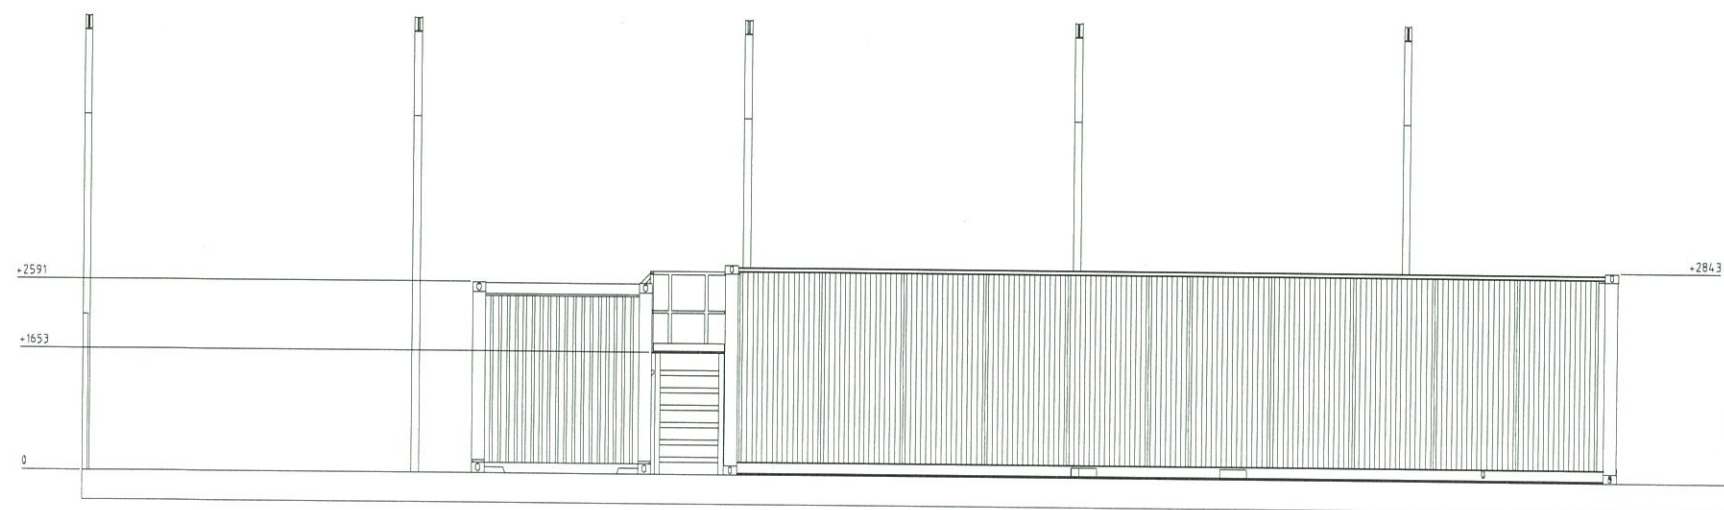

FRONT VIEW


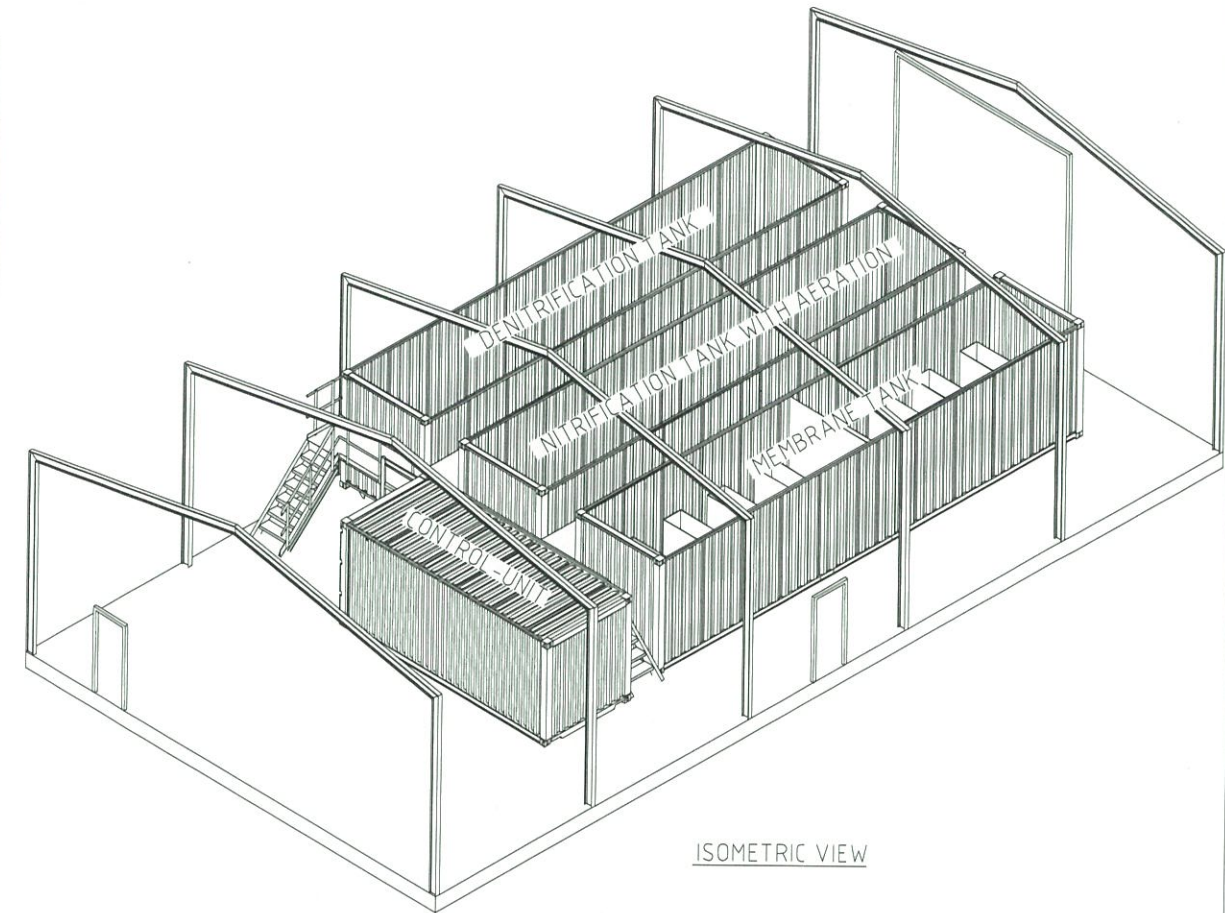


ISOMETRIC VIEW

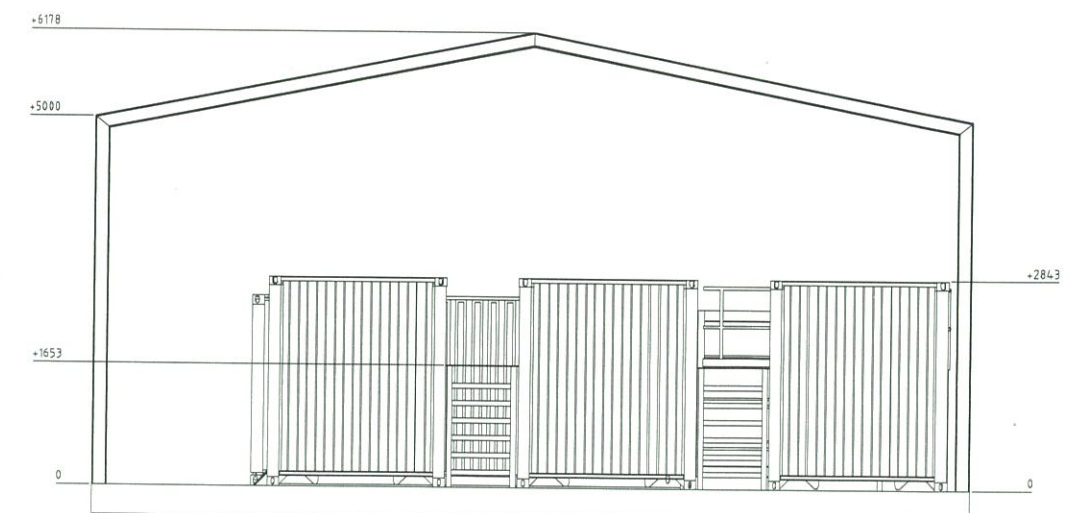

RIGHT SIDE VIEW

Klant				Water Gas Renew			
Benaming				LAY-OUT INSIDE SHED			
Tekeningsnummer				AWT-1602-001			
Updated	21-03-17	JHa		Datum	12-10-2016		
Membranetank	3-11-16	JHa		Getekend	JHa		
Changed	28-03-17	JHa		Blad	1 van 1		
Revisie				Schaal	1:50		
AWT WATERTREATMENT				AWT Watertreatment Wanraaij 57 6673 DM Andelst info@awtwatertreatment.com +31 (0) 488 - 470 160			
AWT-1602-001.dwg				A 1			

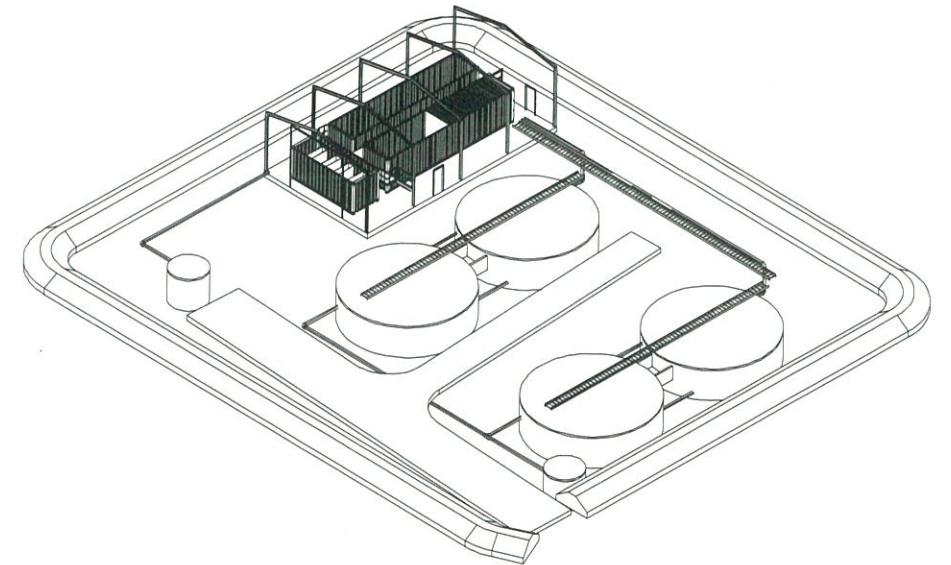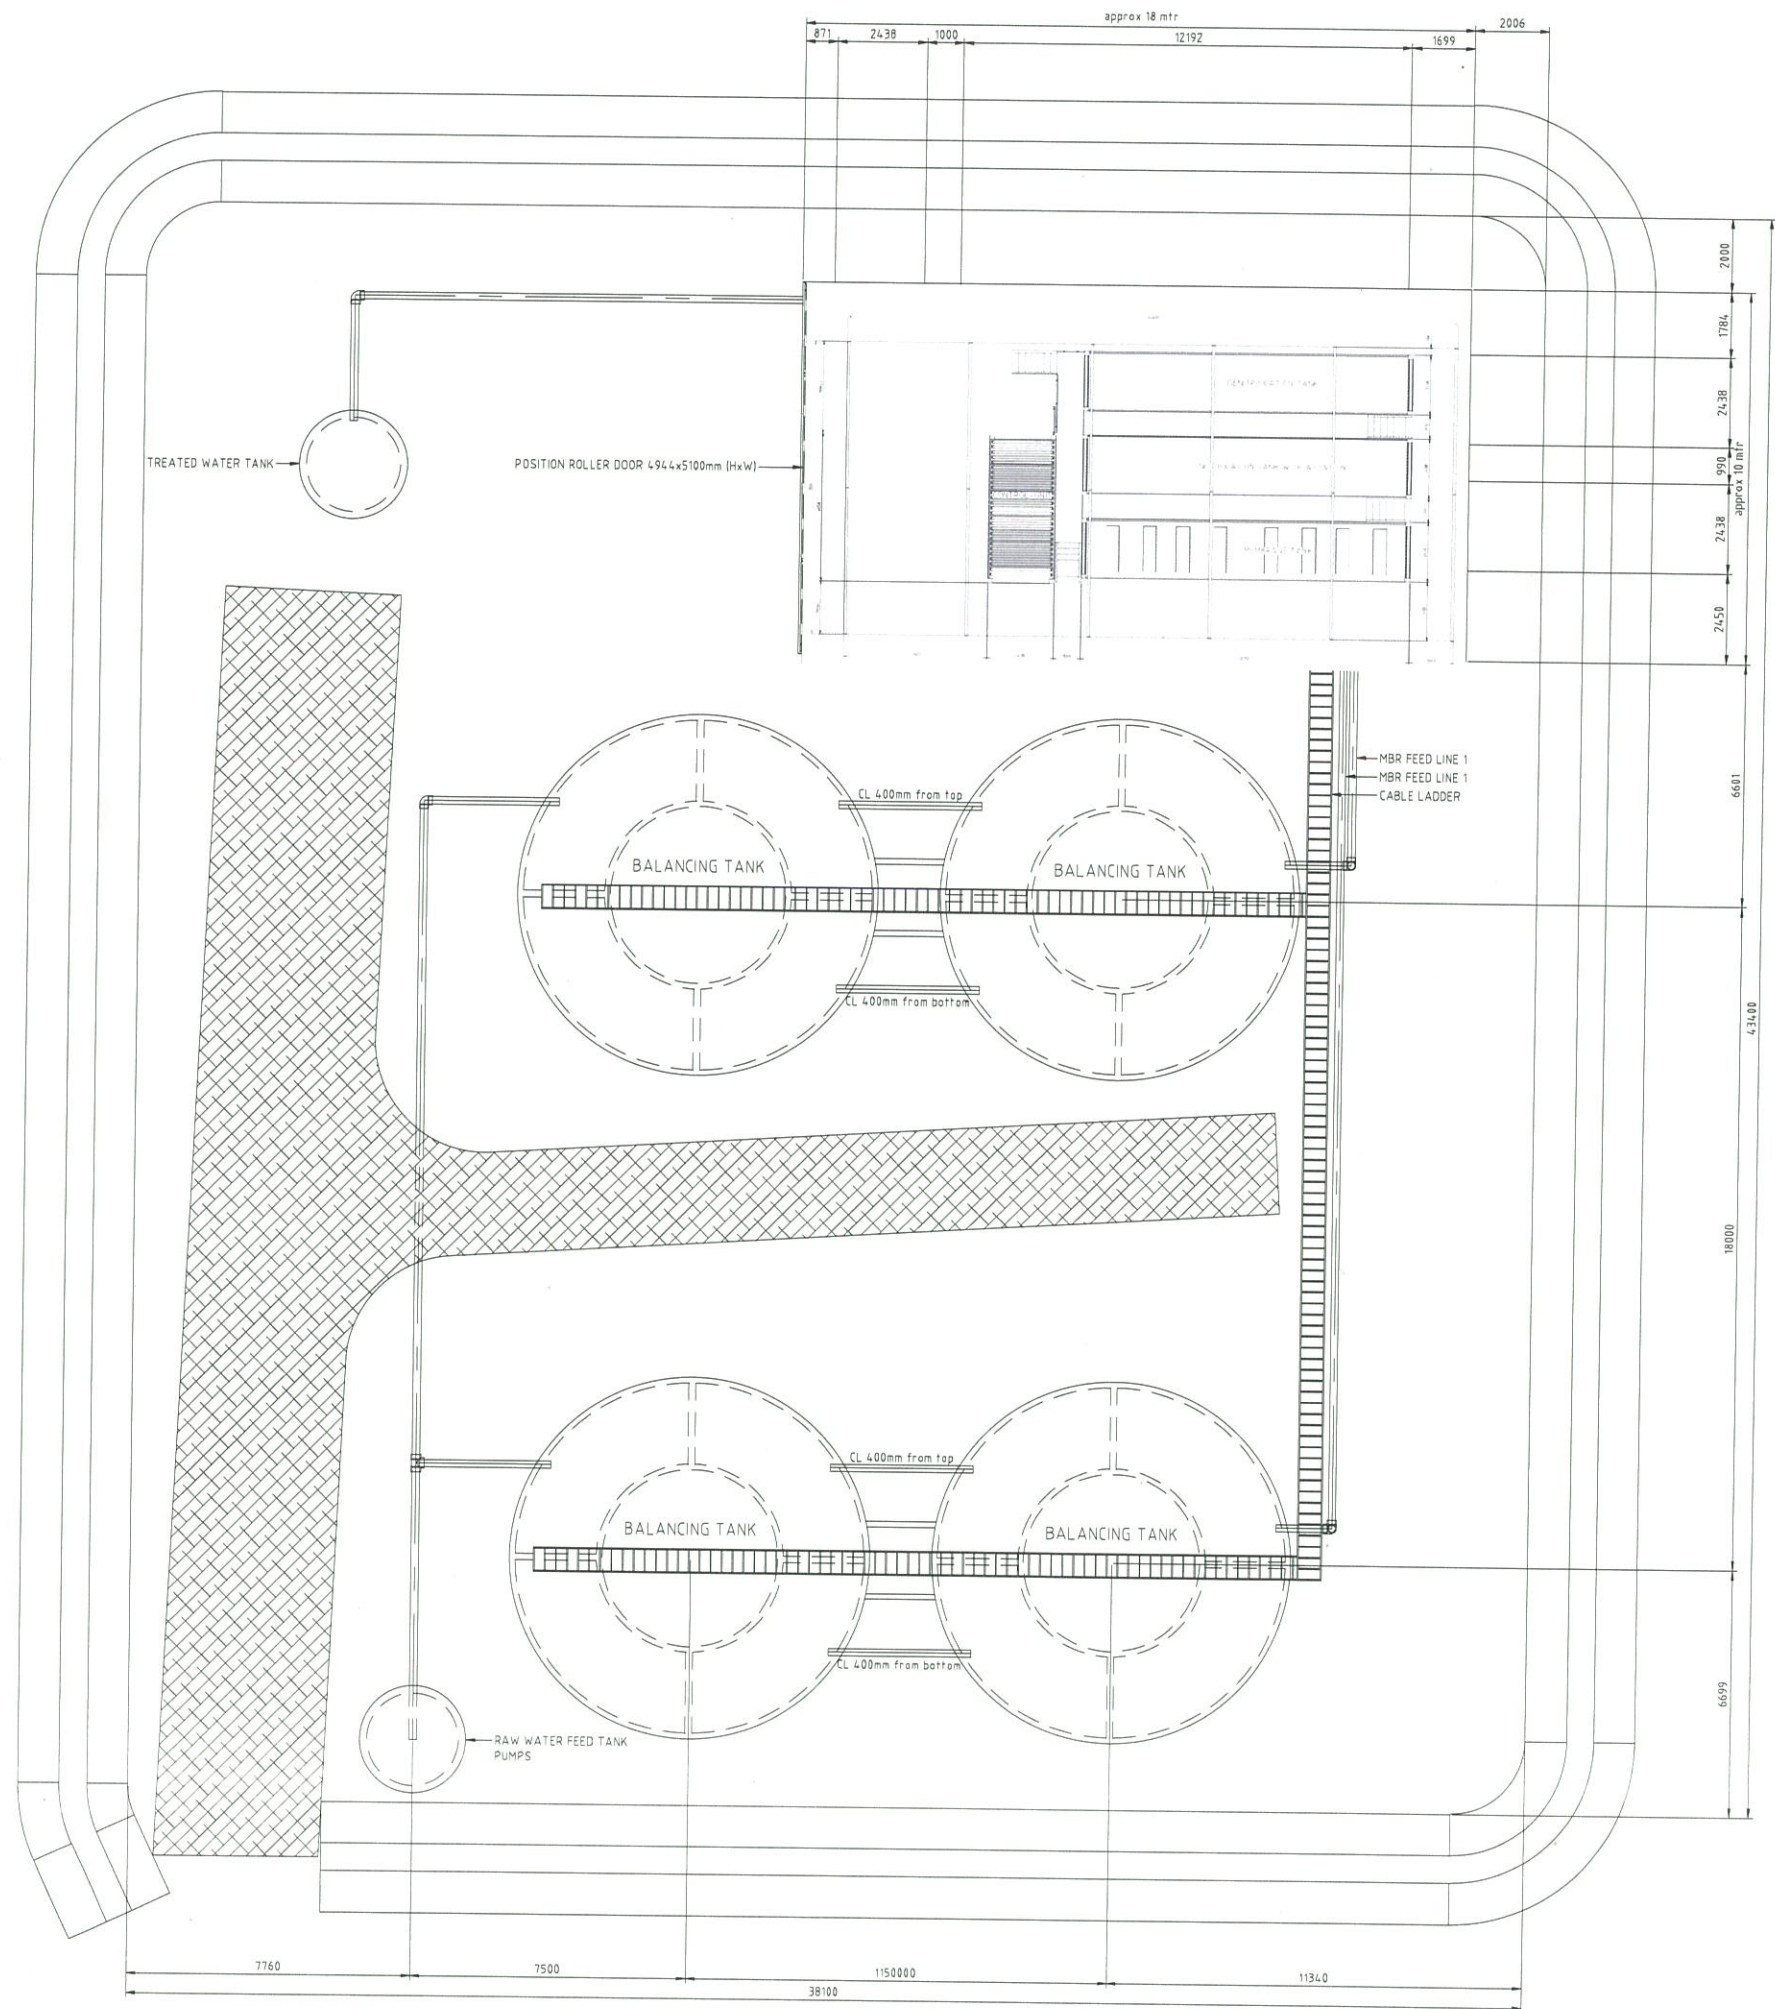

			Klant	Water Gas Renew	
			Getek.	-	
			Benaming	PLANT LAY-OUT	
			Datum	-	
			Tekening nummer	AWT-1602-002	
			Omschrijving	 AWT WATERTREATMENT AWT Watertreatment Wanraaij 57 6673 DM Andelst info@awtwatertreatment.com + 31 (0) 488 - 470 160	
C	B	A	Rev.	Datum	17-03-2017
				Getekend	JHg
				Blad	1 van 1
				Schaal	1:50
				 A 1	