



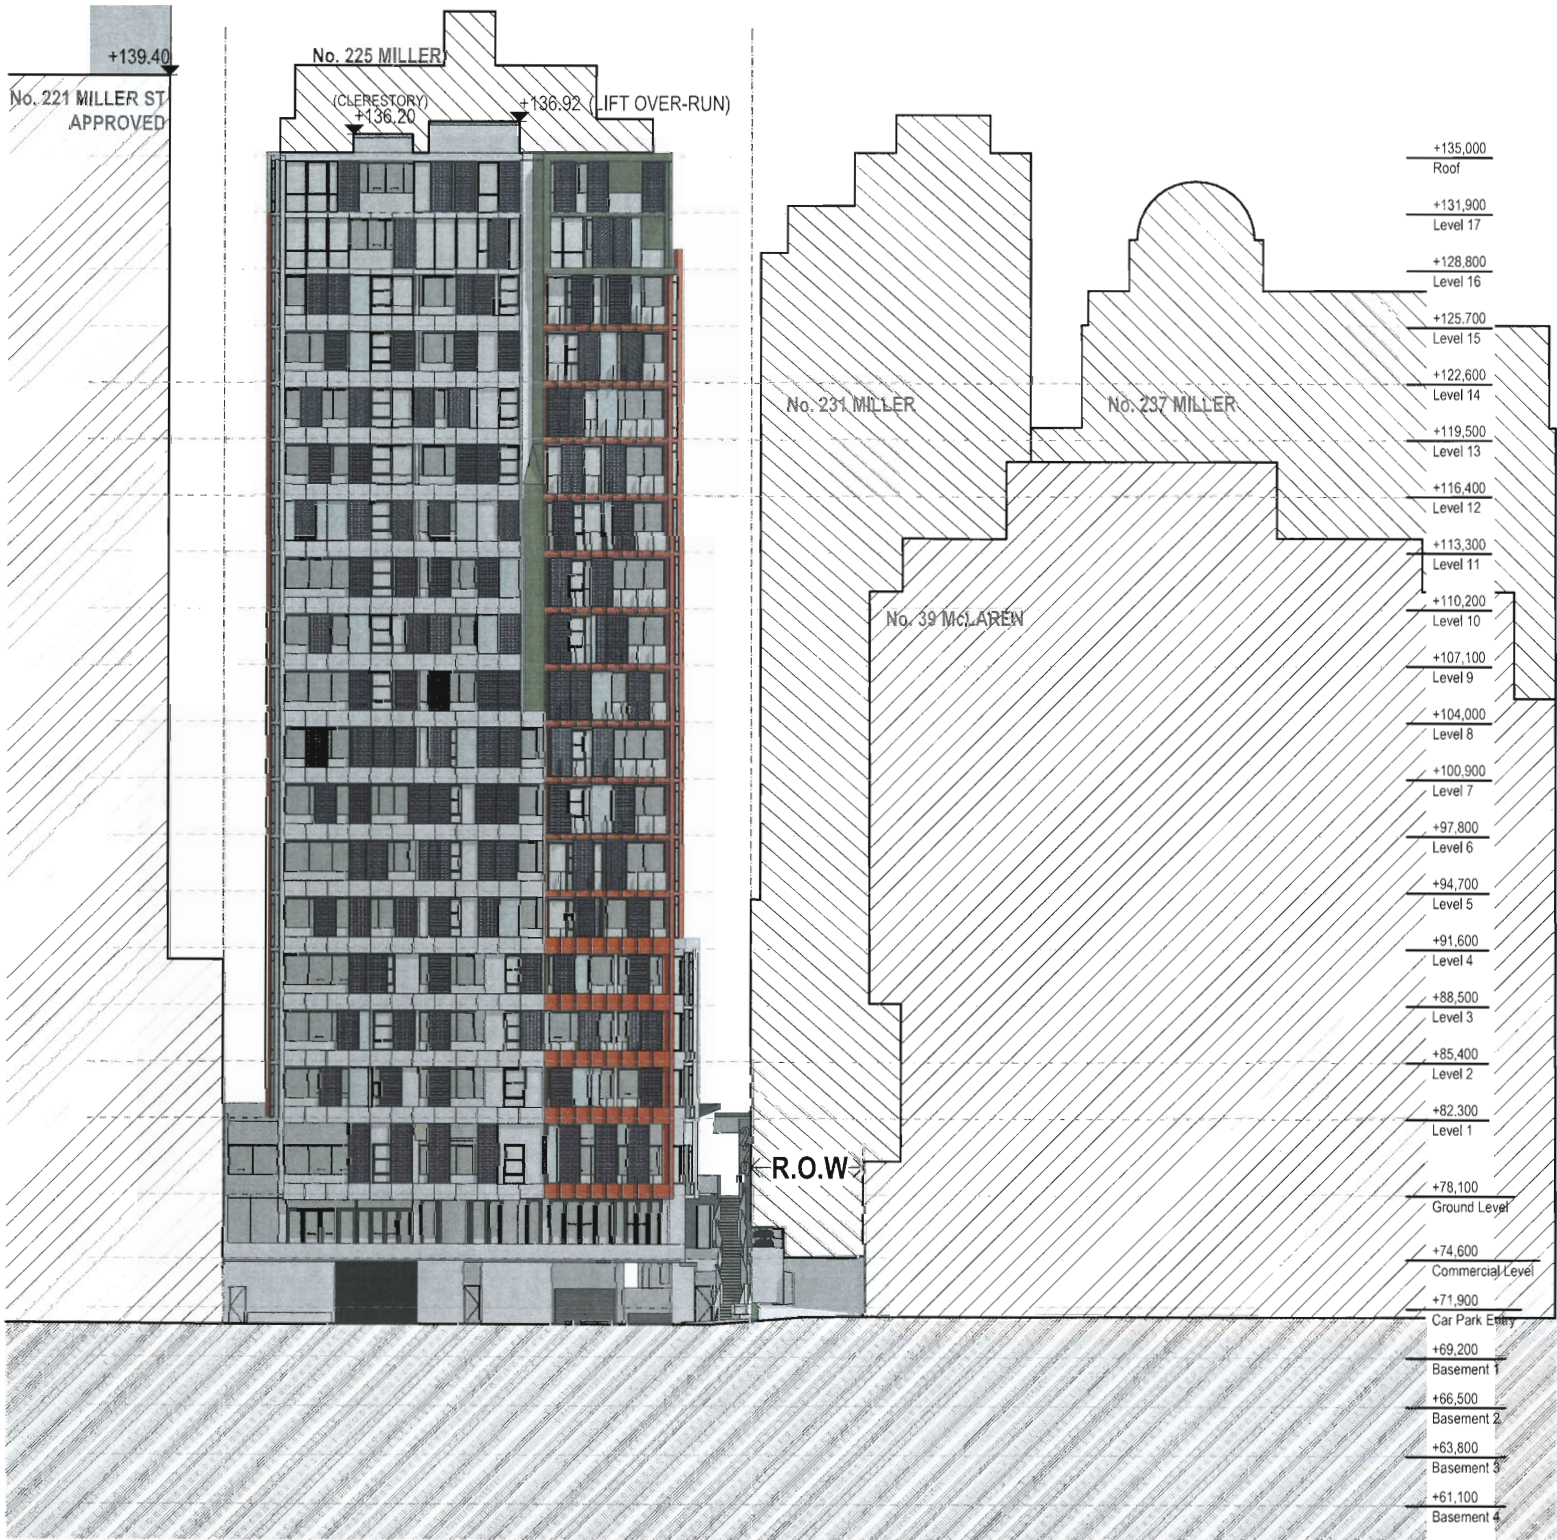

EAST ELEVATION

1:400

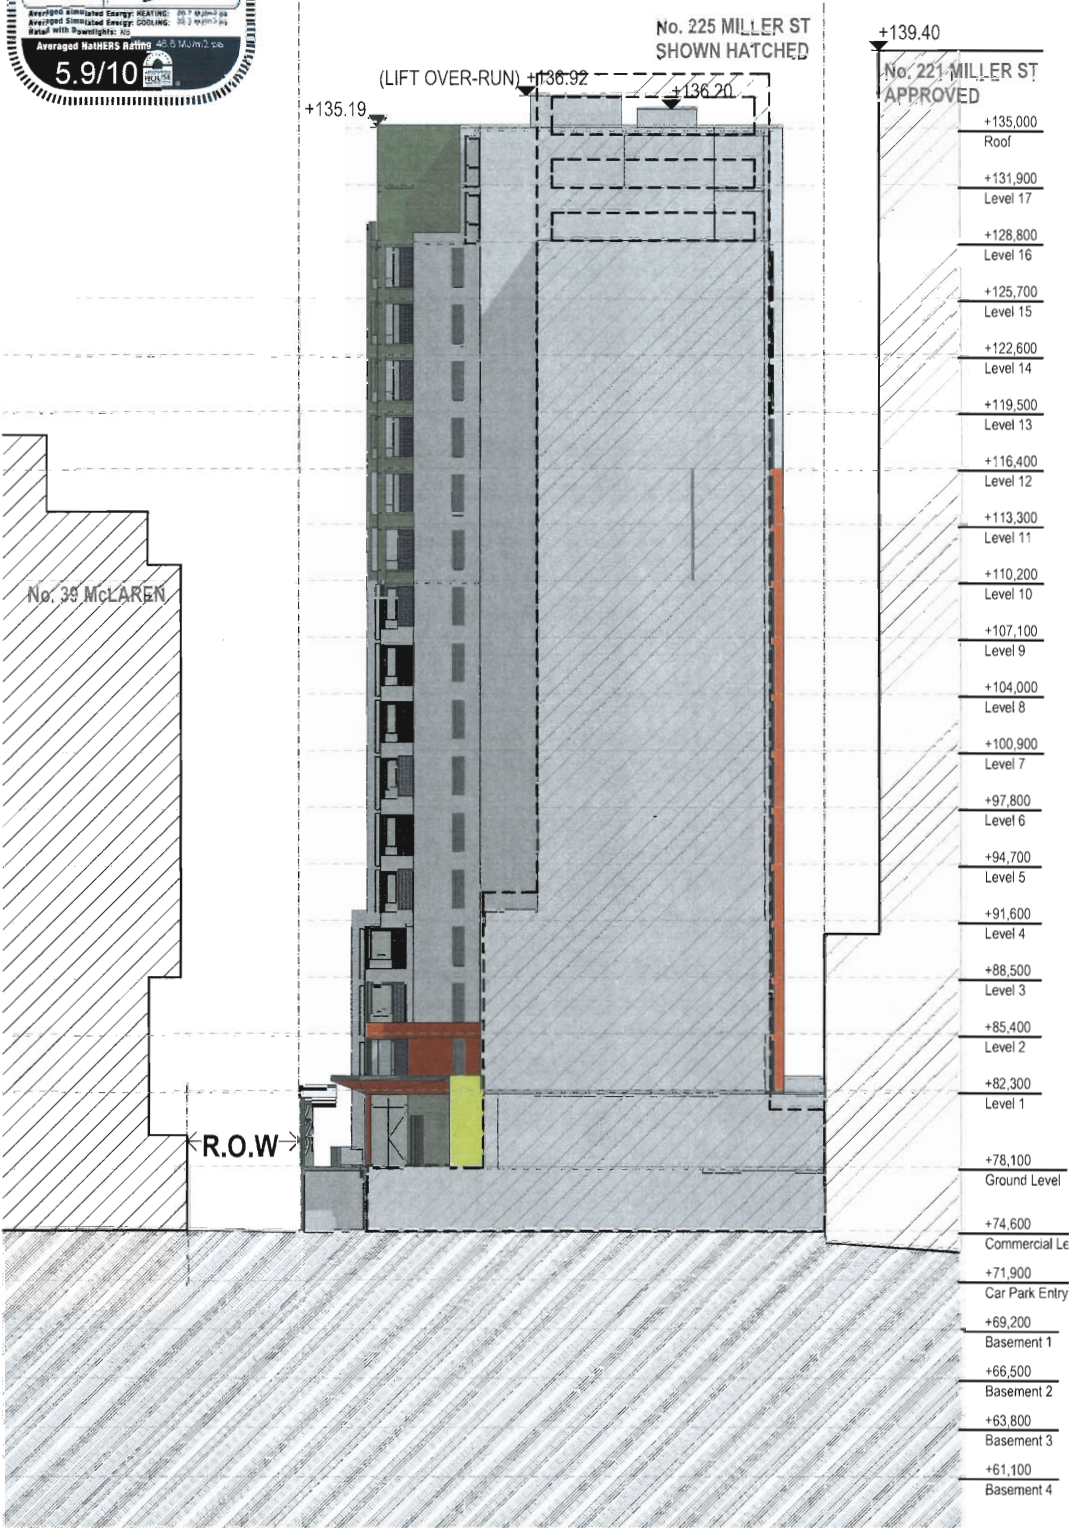

WEST ELEVATION

1:400



General Notes

The Builder shall check all dimensions and levels on site prior to construction. Notify any errors, discrepancies or omissions to the architect. Drawings shall not be used for construction purposes until issued for construction. Do not scale drawings. All boundaries and contours subject to survey

FILE PATH: BIM Server: PlatinoServer - BIM Server 19/MIL229 DA(D) Printed 14/07/2016

ISSUE	REVISIONS	COUNCIL BUILDER OTHERS	DATE	ISSUE	REVISIONS	COUNCIL BUILDER OTHERS	DATE
				D	AMENDMENTS TO COUNCIL		14.07.16
				C	REVISED ISSUE (SETBACK)		26.04.16
				B	225, 231 & 237 MILLERS OUTLINES ADDED		18.04.16
				A	ORIGINAL ISSUE		24.11.15

PROJECT:

PROPOSED DEVELOPMENT
AT 229 MILLER ST, NORTH SYDNEY
NSW 2060
SP 11322 (LOT 2, DP 413512)

EAST & WEST ELEVATIONS

SCALE:

AS SHOWN

P A STUDIO

LEVEL 2, 20 YOUNG ST, NEUTRAL BAY, NSW 2088
TEL: 8968 1900 FAX: 8968 1999 ACN: 603 389 288

DRAWING SET ID:

SUBSET: ELEVATIONS



DRAWN BY: SUJFK/WH

FILE: MIL229 DA(D)

2


DA32

ISSUE
B

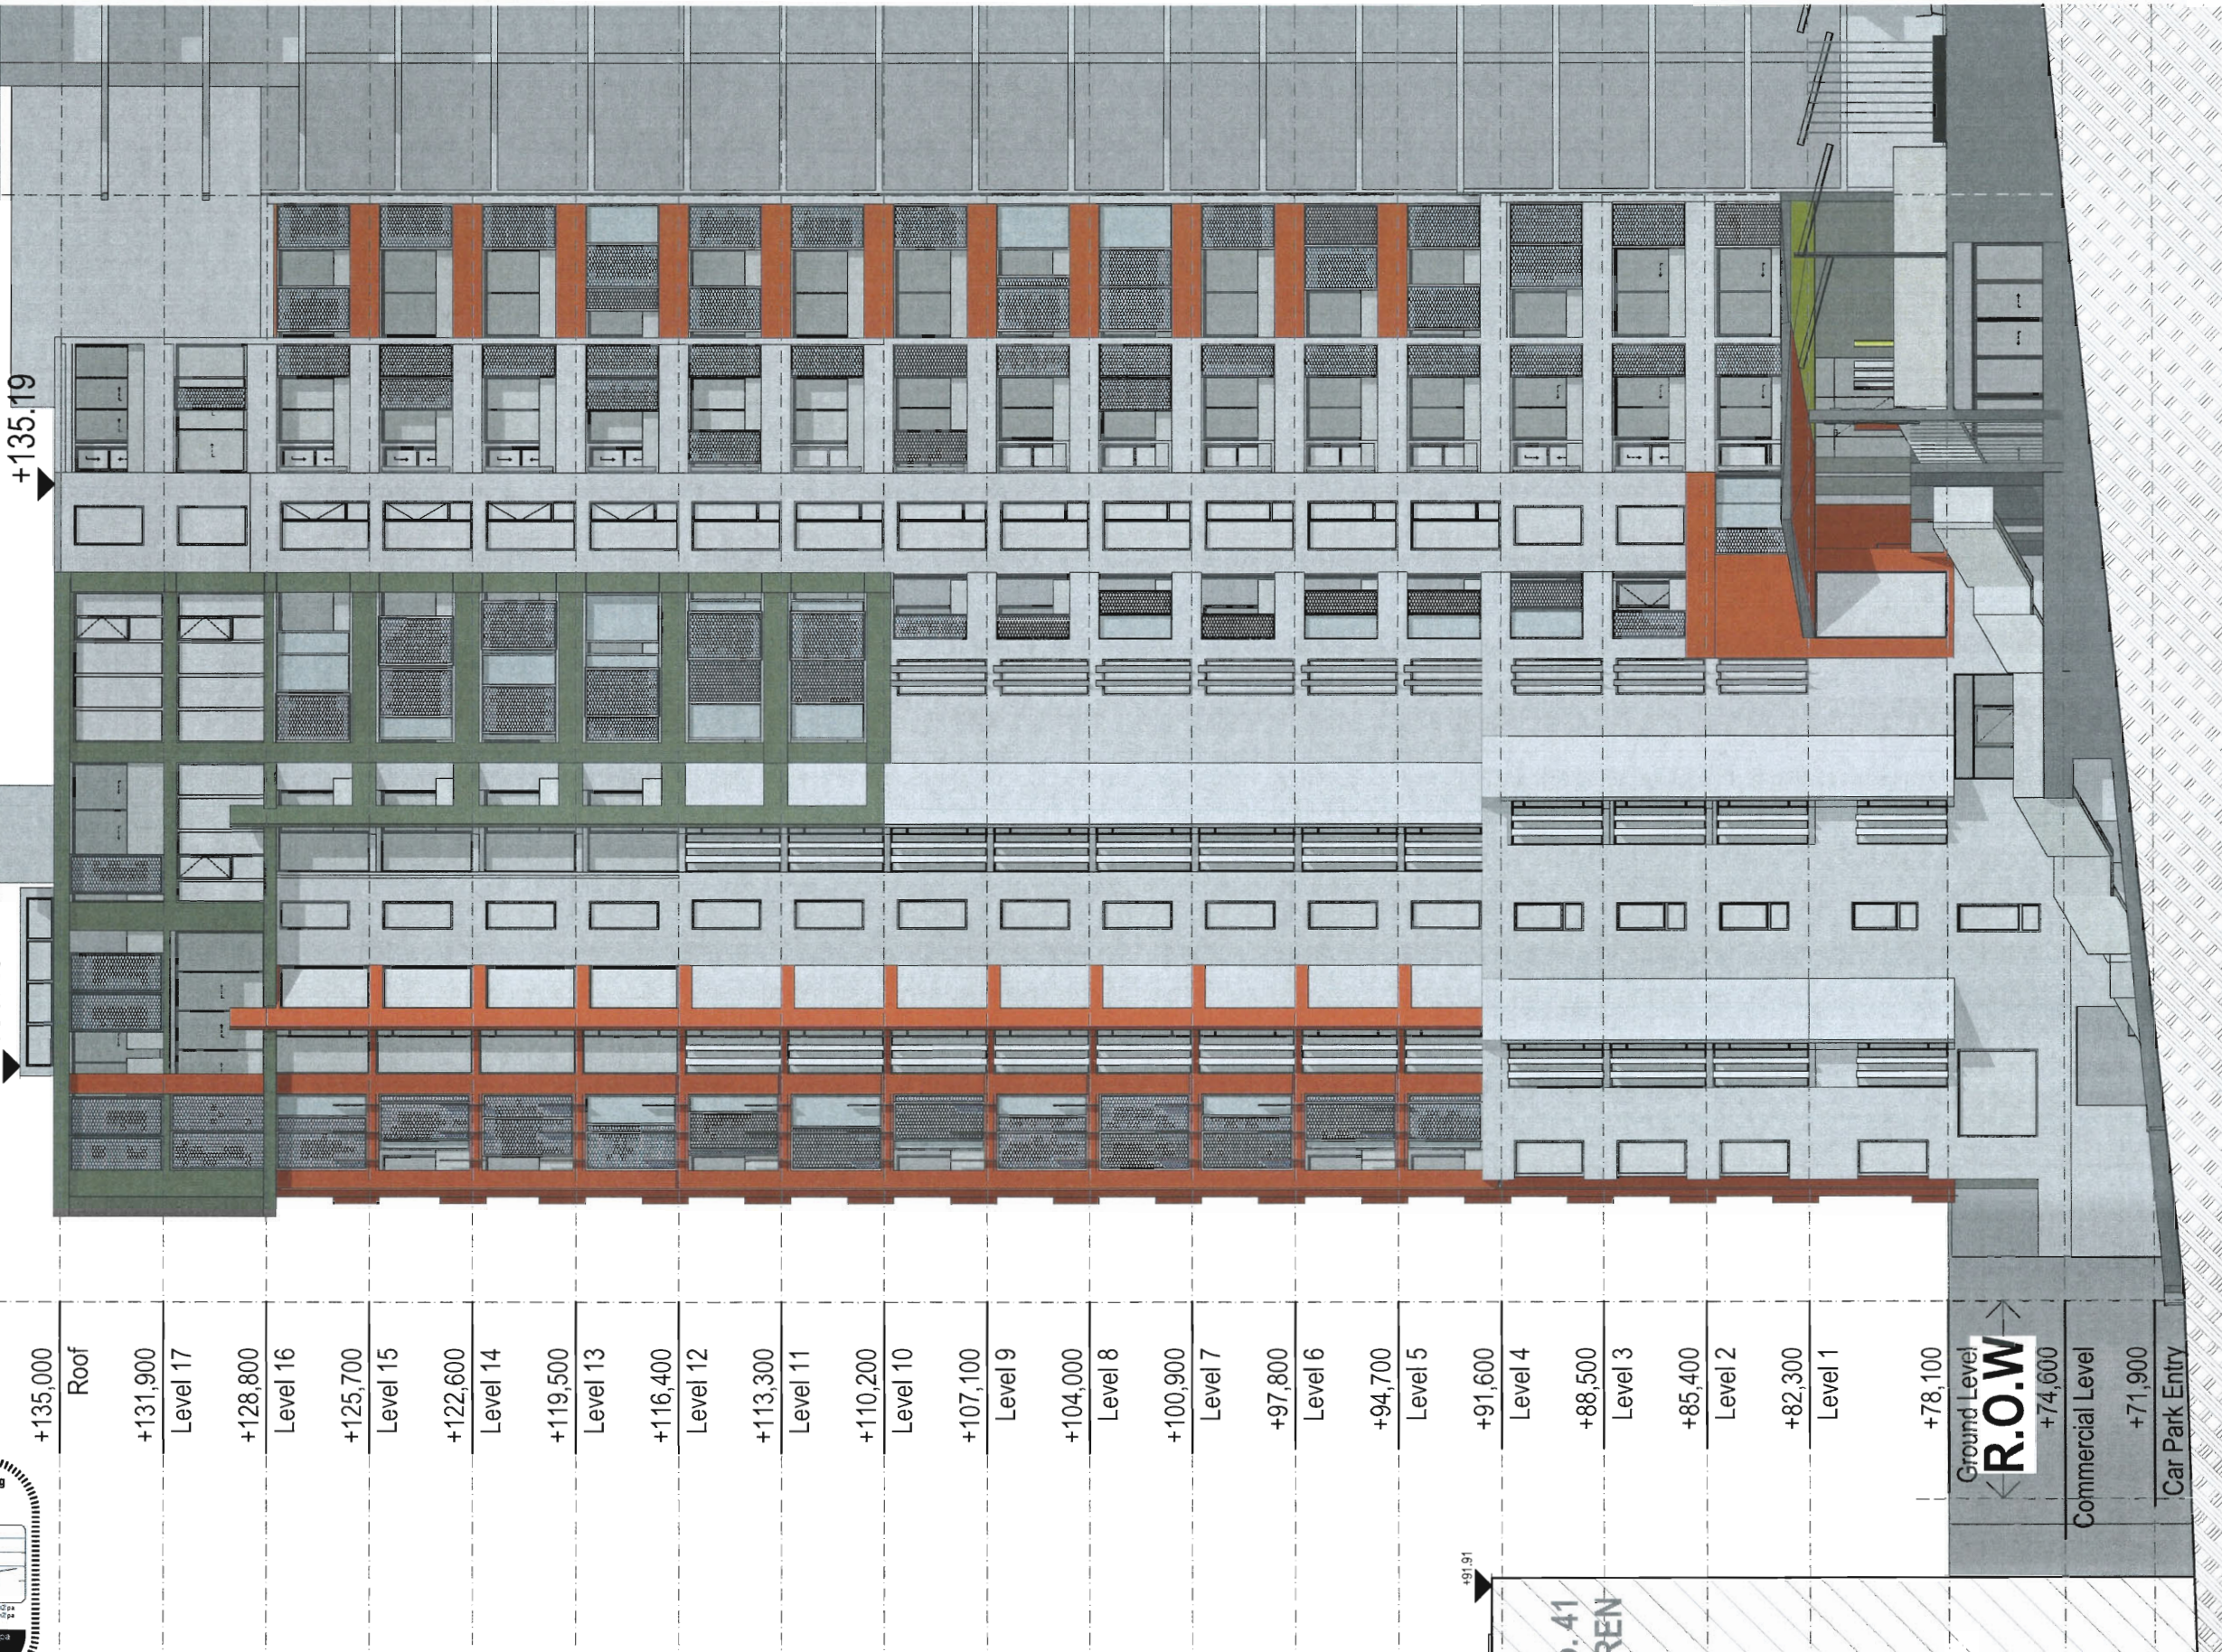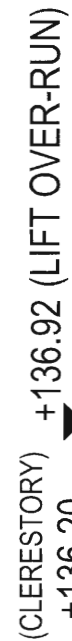

NORTH ELEVATION

1:200

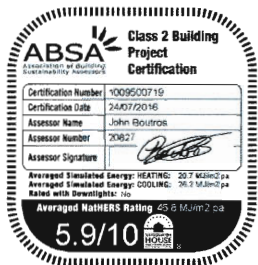

General Notes
The Builder shall check all dimensions and levels on site prior to construction.
Notify any errors, discrepancies or omissions to the architect.
Drawings shall not be used for construction purposes until issued for construction.
Do not scale drawings.
All boundaries and contours subject to survey

					D	AMENDMENTS TO COUNCIL			14.07.16
					C	REVISED ISSUE (SETBACK)			26.04.16
					B	REVISED ISSUE (SETBACK)			18.04.16
					A	ORIGINAL ISSUE			24.11.15
ISSUE	REVISIONS	COUNCIL BUDGET ROUND			DATE	ISSUE	REVISIONS	COUNCIL BUDGET ROUND	DATE

**PROPOSED DEVELOPMENT
AT 229 MILLER ST, NORTH SYDNEY
NSW 2060
SP 11322 (LOT 2, DP 413512)**

AS SHOWN

PA STUDIO

LEVEL 2, 20 YOUNG ST. NEUTRAL BAY, NSW 2089
TEL: 8968 1900 FAX: 8968 1999 ACN: 603 389 288

FILE: MIL229 DA(D

DA33

D



EAST ELEVATION



FILE PATH: BIM Server: PlatinoServer - BIM Server 19/MIL229 DA(D) Printed 14/07/2016

					D	AMENDMENTS TO COUNCIL			14.07.16
					C	REVISED ISSUE (SETBACK)			26.04.16
					B	REVISED ISSUE (SETBACK)			18.04.16
					A	ORIGINAL ISSUE			24.11.15
ISSUE	REVISIONS	COUNCIL BUILDER		DATE	ISSUE	REVISIONS	COUNCIL BUILDER		DATE

SP-11322 (LOT 2, DP 413512)


AS SHOWN

LEVEL 2, 20 YOUNG ST. NEUTRAL BAY, NSW 2089
TEL: 8968 1900 FAX: 8968 1999 ACN: 603 389 288

FILE: MII 229 DA(D)

3

D

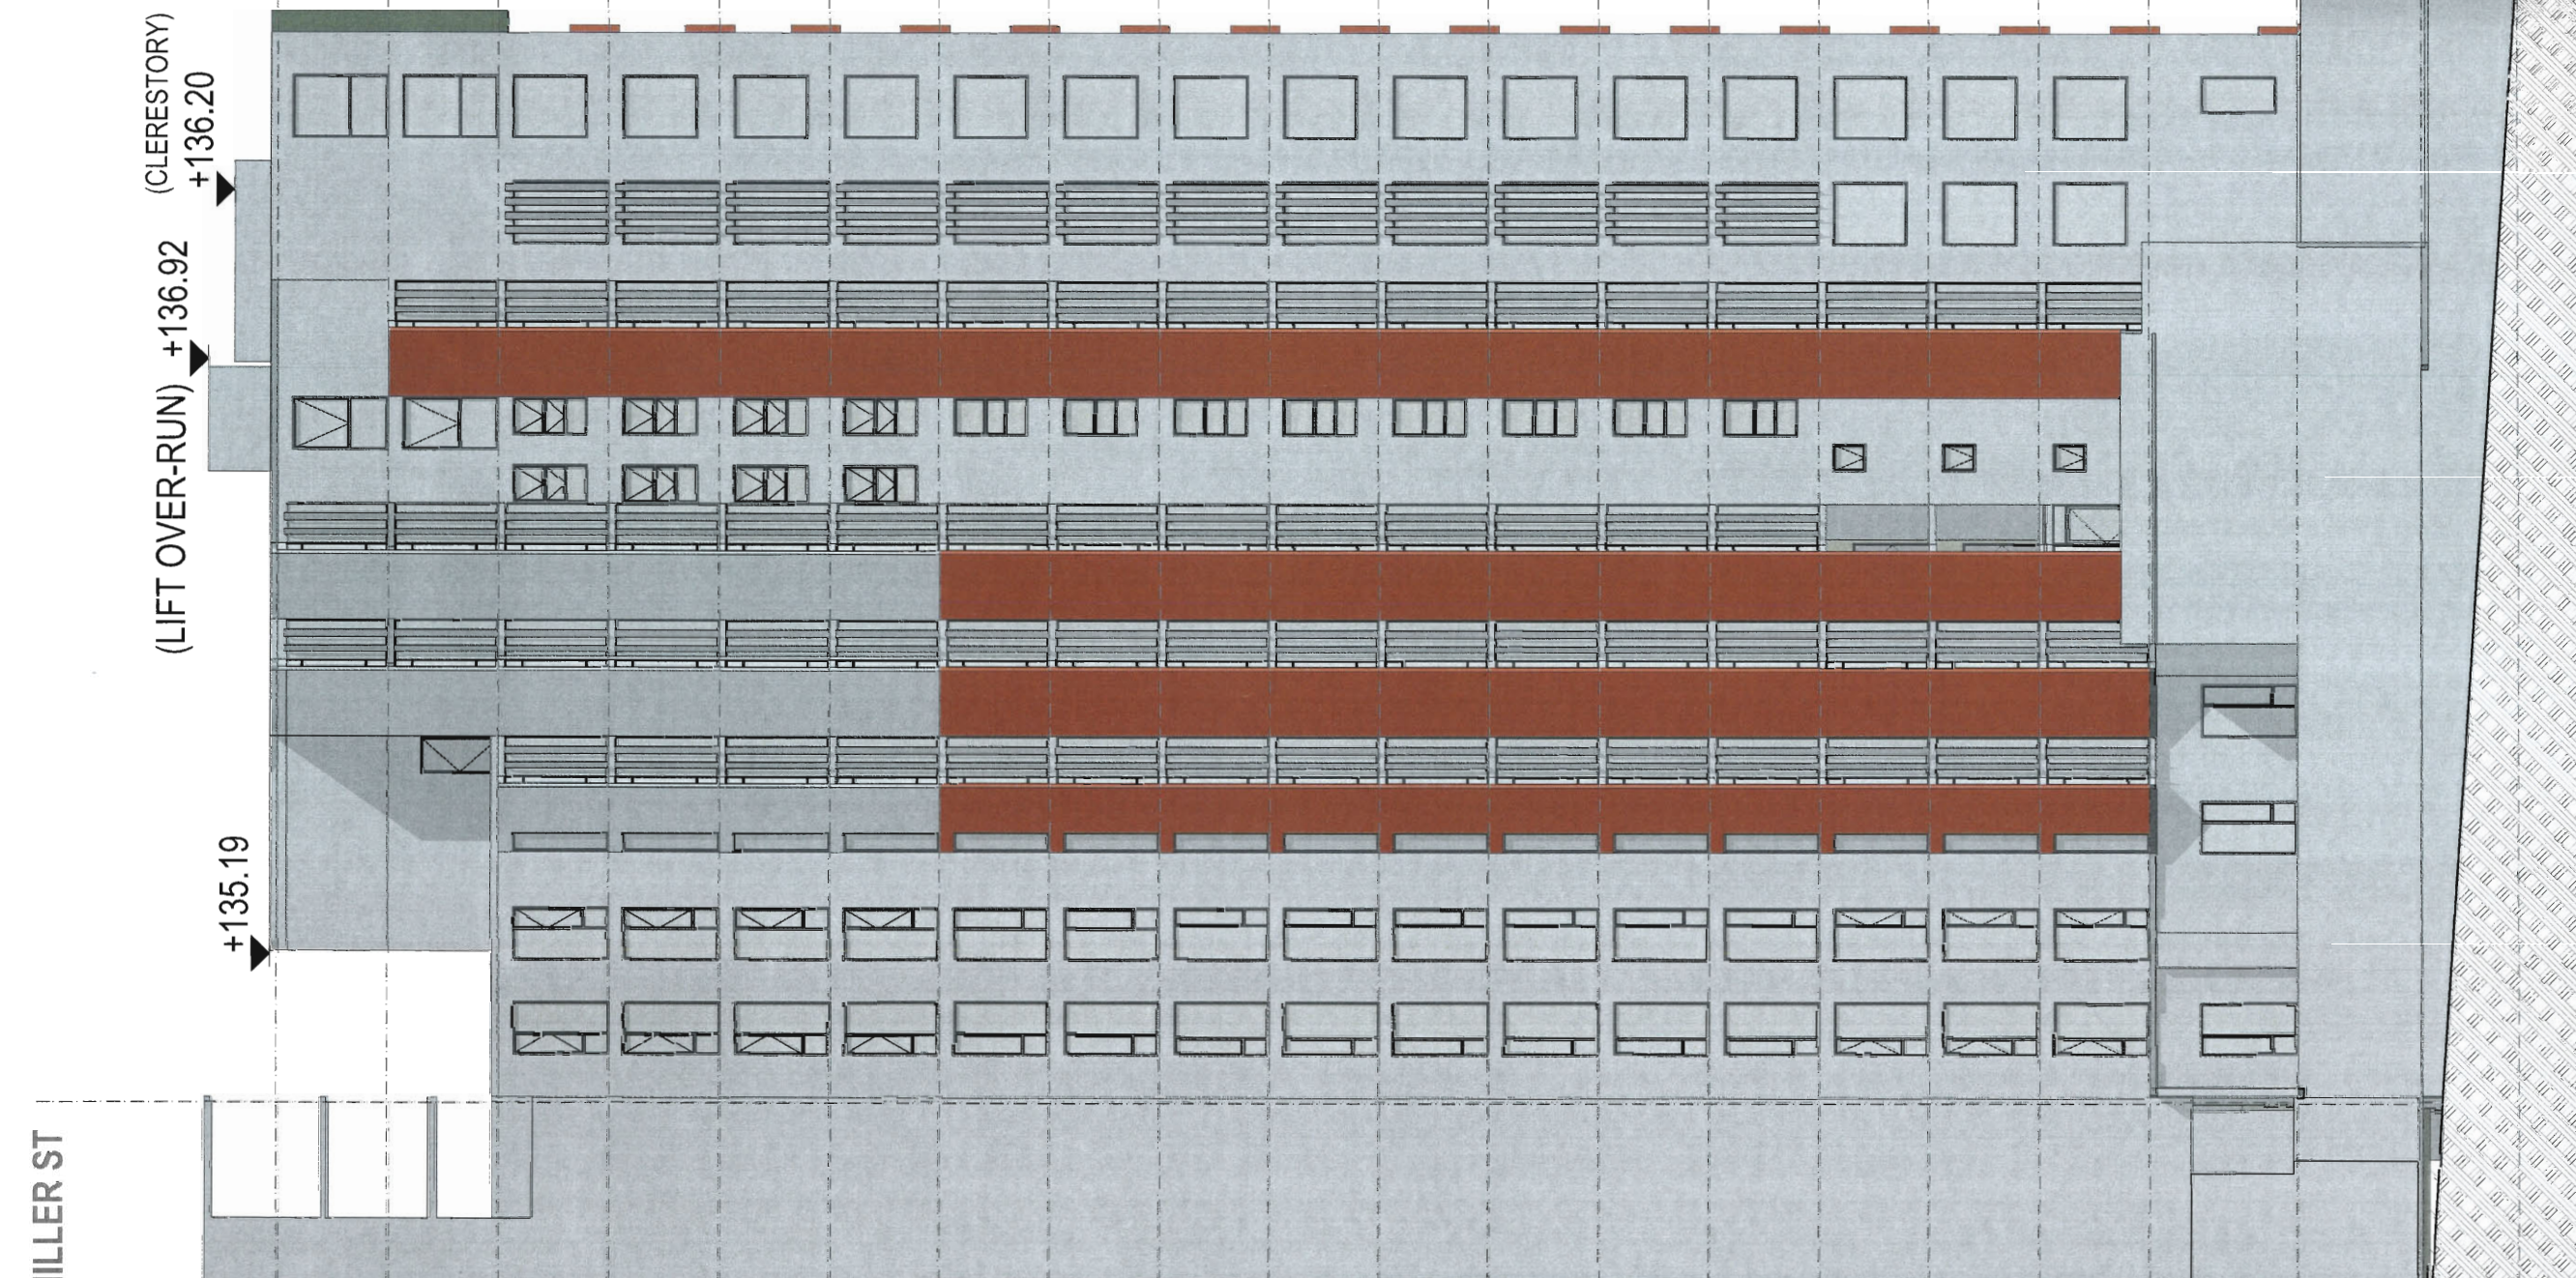

SOUTH ELEVATION

1:200

	General Notes The Builder shall check all dimensions and levels on site prior to construction. Notify any errors, discrepancies or omissions to the architect. Drawings shall not be used for construction purposes until issued for construction. Do not scale drawings. All boundaries and contours subject to survey				<table border="1"> <tr> <td></td><td></td><td></td><td></td><td></td><td>D</td><td>AMENDMENTS TO COUNCIL</td><td></td><td>14.07.16</td> </tr> <tr> <td></td><td></td><td></td><td></td><td></td><td>C</td><td>REVISED ISSUE (SETBACK)</td><td></td><td>26.04.16</td> </tr> <tr> <td></td><td></td><td></td><td></td><td></td><td>B</td><td>REVISED ISSUE (SETBACK)</td><td></td><td>18.04.16</td> </tr> <tr> <td></td><td></td><td></td><td></td><td></td><td>A</td><td>ORIGINAL ISSUE</td><td></td><td>24.11.15</td> </tr> </table>									D	AMENDMENTS TO COUNCIL		14.07.16						C	REVISED ISSUE (SETBACK)		26.04.16						B	REVISED ISSUE (SETBACK)		18.04.16						A	ORIGINAL ISSUE		24.11.15	PROJECT: PROPOSED DEVELOPMENT AT 229 MILLER ST, NORTH SYDNEY NSW 2060 SP 11322 (LOT 2, DP 413512)				SOUTH ELEVATION				DRAWING SET ID: 2		ISSUE D
						D	AMENDMENTS TO COUNCIL		14.07.16	
						C	REVISED ISSUE (SETBACK)		26.04.16	
						B	REVISED ISSUE (SETBACK)		18.04.16	
						A	ORIGINAL ISSUE		24.11.15	
FILE PATH: BIM Server: PlatinoServer - BIM Server 19\MIL229 DA(D) Printed 14/07/2016				<table border="1"> <tr> <td>ISSUE</td><td>REVISIONS</td><td>COUNCIL BUILDER OTHERS</td><td></td><td>DATE</td><td>ISSUE</td><td>REVISIONS</td><td>COUNCIL BUILDER OTHERS</td><td></td><td>DATE</td> </tr> </table>				ISSUE	REVISIONS	COUNCIL BUILDER OTHERS		DATE	ISSUE	REVISIONS	COUNCIL BUILDER OTHERS		DATE	SCALE: P A STUDIO LEVEL 2, 20 YOUNG ST, NEUTRAL BAY, NSW 2089 TEL 8968 1900 FAX 8968 1999 ACN: 603 389 288				SUBSET: ELEVATIONS		DA35																															
ISSUE	REVISIONS	COUNCIL BUILDER OTHERS		DATE	ISSUE	REVISIONS	COUNCIL BUILDER OTHERS		DATE	
								DRAWN BY: SU/FK/WH				FILE: MIL229 DA(D)	
								AS SHOWN	

PROJECT:

**PROPOSED DEVELOPMENT
AT 229 MILLER ST, NORTH SYDNEY
NSW 2060**

SP 11322 (LOT 2, DP 413512)

WEST ELEVATION

1:200

Print Date: 15 August 2016, 11:24 AM

