



1 GROUND - GFA PLAN
SCALE 1 : 500



2 LVL 01 - GFA PLAN
SCALE 1 : 500



3 LVL 02 - GFA PLAN
SCALE 1 : 500



4 LVL 03 - GFA PLAN
SCALE 1 : 500

Notes
All dimensions and setbacks to be verified prior to commencement, omissions or discrepancies to be notified to the architect.

Copyright
The copyright of this drawing together with any other documents prepared by crone partners architecture studios. ply ltd (cp) remains the property of cp. crone partners grants licence for the use of this document for the purpose for which they are intended. The licence is not transferable without the permission of cp.

Quality Assurance System

Authorised By: _____ **Date:** _____

| Rev | DESCRIPTION | By | Date |
|-----|-------------------------|----|------------|
| C | ISSUE FOR CLIENT REVIEW | AL | 23.07.2015 |
| D | ISSUE FOR CLIENT REVIEW | AL | 29.07.2015 |
| E | ISSUE FOR CLIENT REVIEW | JM | 03.08.2015 |
| F | ISSUE FOR PRE DA | JM | 12.08.2015 |
| G | ISSUE FOR CLIENT REVIEW | JM | 01.09.2015 |
| H | ISSUE FOR DA REVIEW | JM | 21.09.2015 |
| I | ISSUE FOR DA | JM | 09.10.2015 |
| J | FINAL REVIEW DA | EP | 23.12.2015 |
| K | DA | EP | 29.01.2016 |
| L | REVISED DA | SL | 12.07.2016 |

KEY

Builder
MERITON
Meriton Group
Level 11, Meriton Tower
528 Kent St, Sydney 2000
Client
MERITON
Meriton Group
Level 11, Meriton Tower
528 Kent St, Sydney 2000

Structural Engineer

Mechanical Engineer

Electrical Engineer

Hydraulic Engineer

Legend

- Childcare
- Dual Use
- Residential
- Retail
- Serviced Apartments

Scale 1 : 500 @A1

CRONE Crone level 2, 364 kent street, sydney, nsw 2000, australia Ph: +61 2 8295 5300 Fax: +61 2 8295 5301

ARCH

TECTO

Project
200 COWARD ST MASCOT
Level 11, Meriton Tower
528 Kent St, Sydney 2000

Drawn: EP **Checked:** NB **Date:** 29/01/16


Drawing Title
GFA PLANS

DEVELOPMENT APPLICATION

| | | | |
|----------------|----------------|-------------|----------|
| CA 3272 | DA | 0026 | L |
| Project no. | Drawing Phase. | Drawing No. | Rev |



1 LVL 04 - GFA PLAN
SCALE 1 : 500

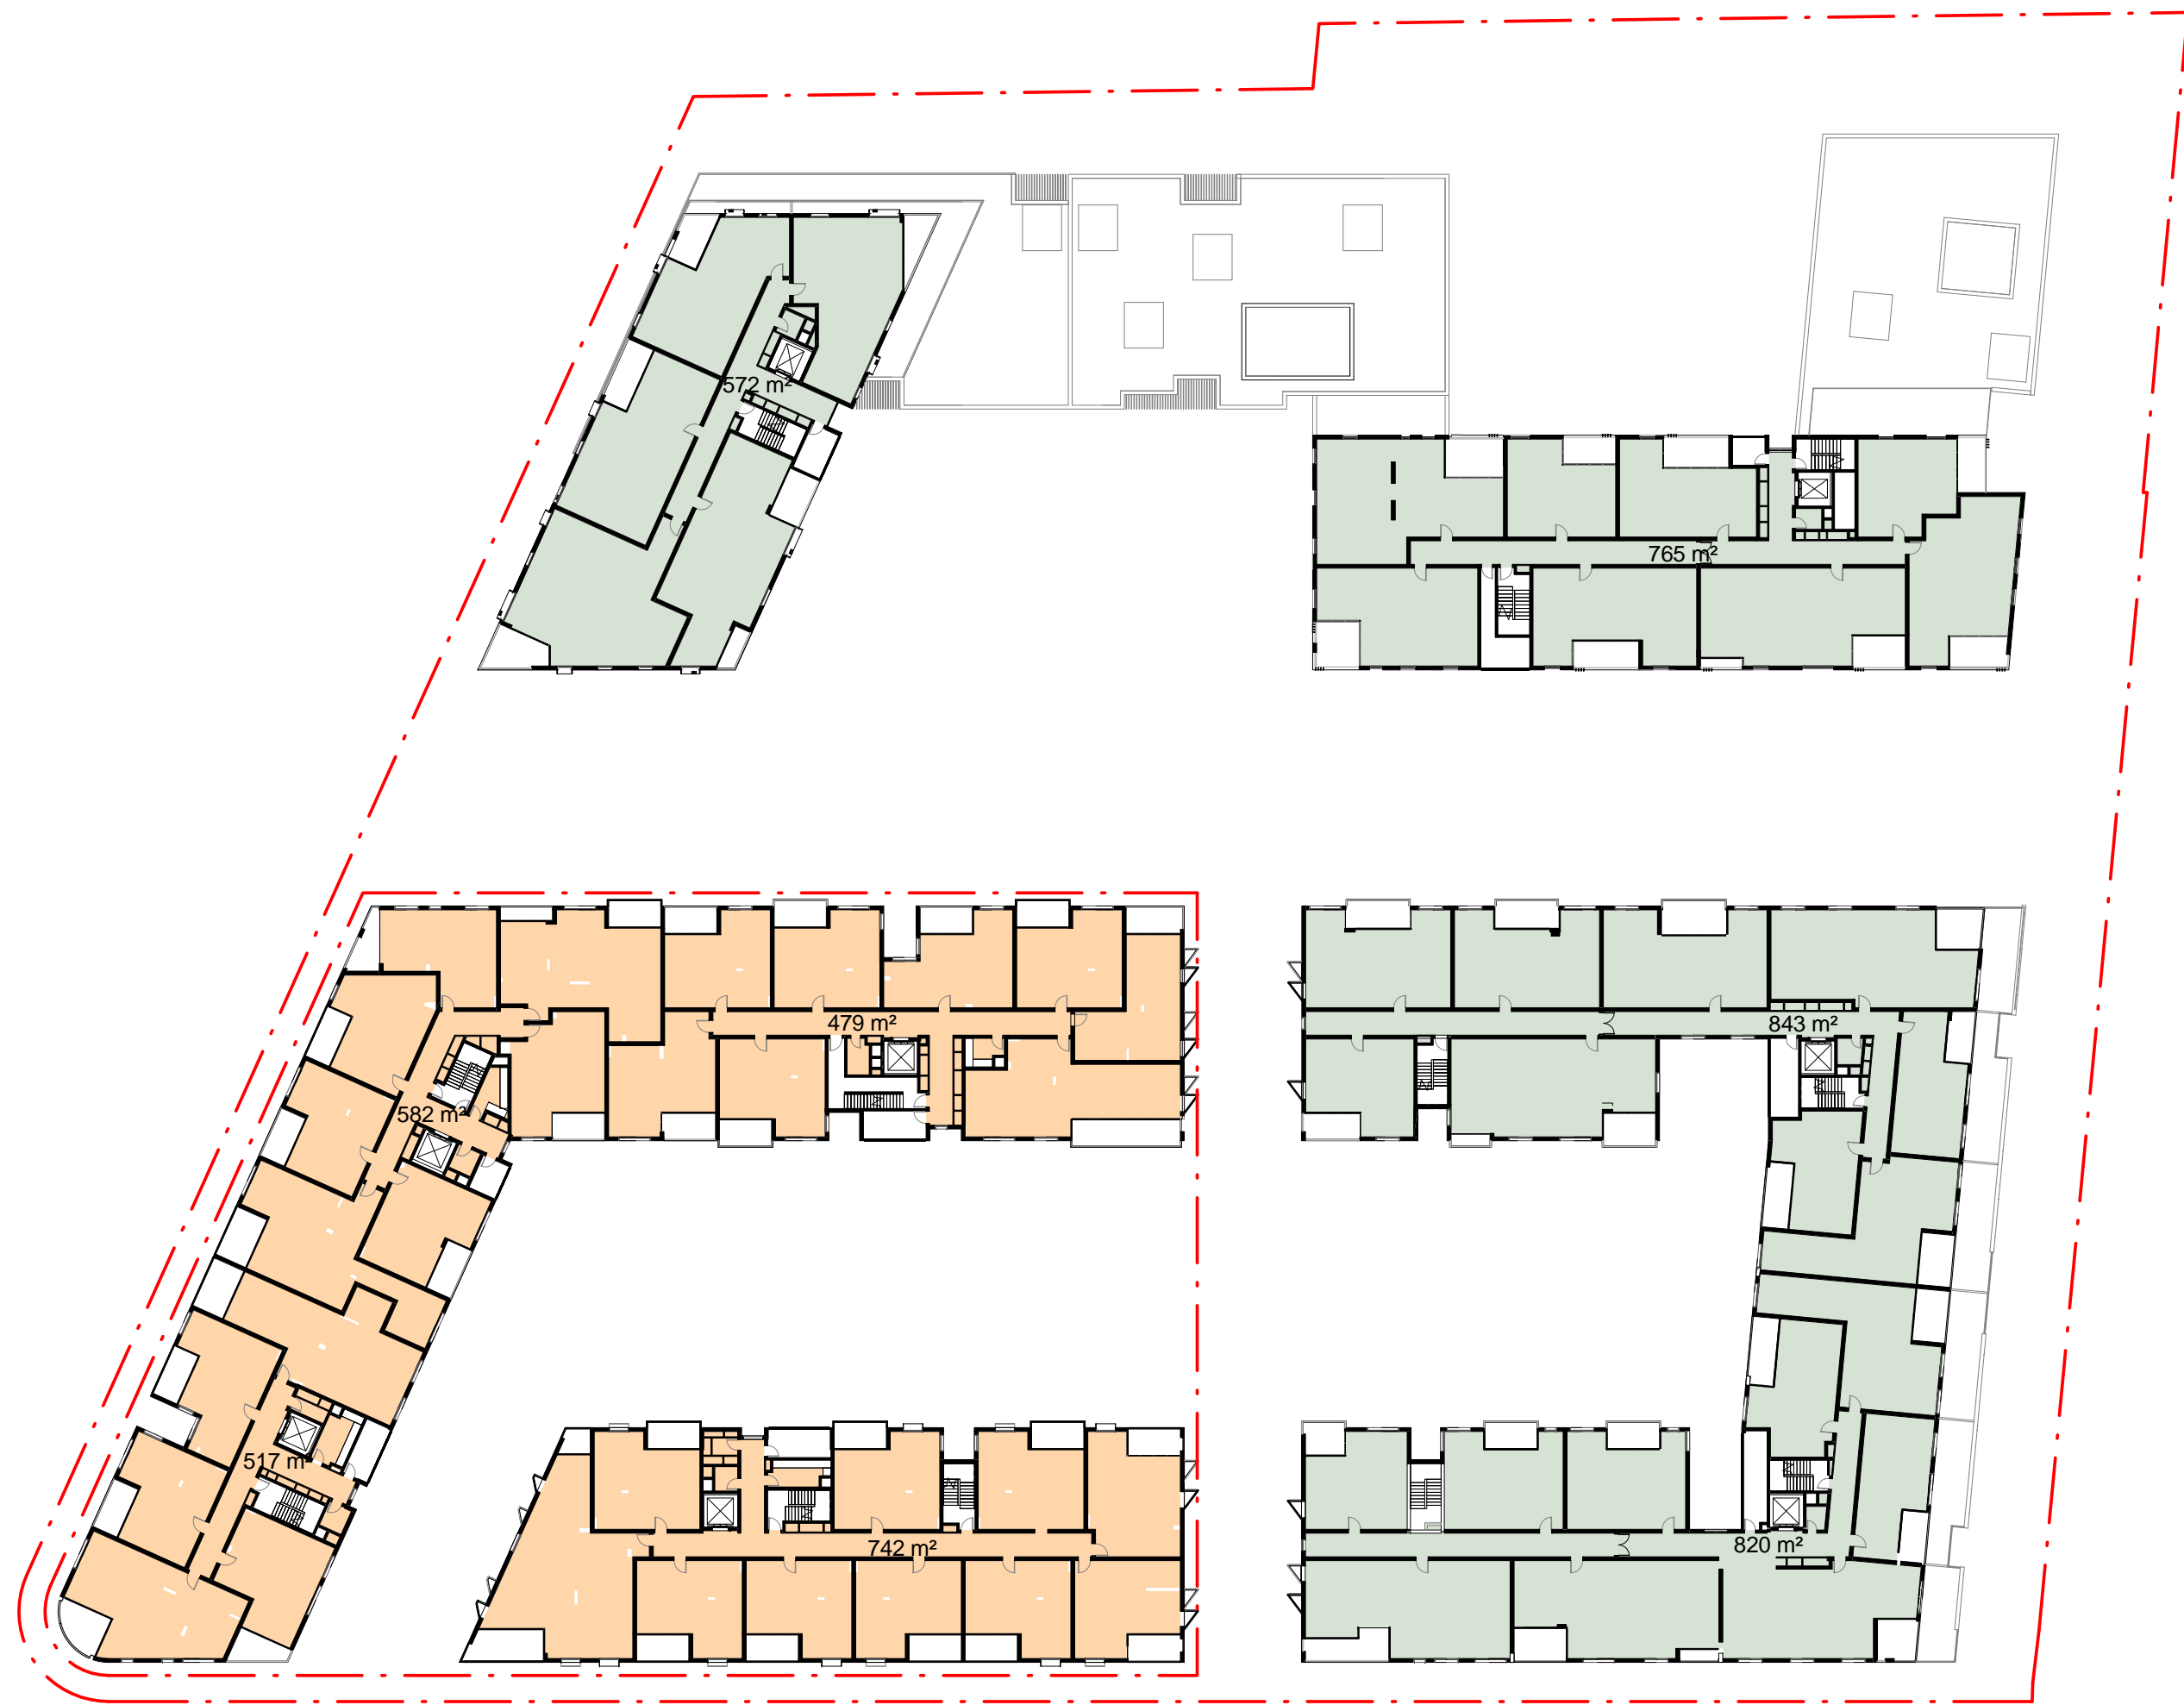

2 LVL 05 - GFA PLAN
SCALE 1 : 500



3 LVL 06 - GFA PLAN
SCALE 1 : 500



4 LVL 07 - GFA PLAN
SCALE 1 : 500

Notes

All dimensions and setbacks to be verified prior to commencement, omissions or discrepancies to be notified to the architect.

Copyright

The copyright of this drawing together with any other documents prepared by crone partners architecture studios. ply ltd (cp) remains the property of cp. crone partners grants licence for the use of this document for the purpose for which they are intended. The licence is not transferable without the permission of cp.

Quality Assurance System

Authorised By:

Date:

| Rev | DESCRIPTION | By | Date |
|-----|--------------------------|----|------------|
| D | ISSUE FOR CLIENT REVIEW | AL | 29.07.2015 |
| E | ISSUE FOR CLIENT REVIEW | JM | 03.08.2015 |
| F | ISSUE FOR PRE DA | JM | 12.08.2015 |
| G | ISSUE FOR CLIENT REVIEW | JM | 01.09.2015 |
| H | ISSUE FOR DA REVIEW | JM | 21.09.2015 |
| I | ISSUE FOR DA | JM | 09.10.2015 |
| J | FINAL REVIEW DA | EP | 23.12.2015 |
| K | LIFT OVER RUN BUILDING E | TK | 19.01.2016 |
| L | DA | EP | 29.01.2016 |
| M | REVISED DA | SL | 12.07.2016 |

KEY

Builder

MERITON
Meriton Group
Level 11, Meriton Tower
528 Kent St, Sydney 2000
Client

MERITON
Meriton Group
Level 11, Meriton Tower
528 Kent St, Sydney 2000

| | |
|---------------------|--|
| Structural Engineer | |
| Mechanical Engineer | |
| Electrical Engineer | |
| Hydraulic Engineer | |

Legend

- Childcare
- Dual Use
- Residential
- Retail
- Serviced Apartments

Scale 1 : 500 @A1

CRONE ARCH+TECTO

Crone
level 2, 364 kent street,
sydney, nsw 2000, australia
Ph: +61 2 8295 5300
Fax: +61 2 8295 5301

Project
200 COWARD ST MASCOT
Level 11, Meriton Tower
528 Kent St, Sydney 2000

| | | |
|----------|-------------|----------------|
| Drawn:EP | Checked: NB | Date: 29/01/16 |
|----------|-------------|----------------|

Drawing Title
GFA PLANS

DEVELOPMENT APPLICATION

| | | | |
|-------------|----------------|-------------|-----|
| CA 3272 | DA | 0027 | M |
| Project no. | Drawing Phase. | Drawing No. | Rev |

Cad File No: C:\Users\SUSANAL\Documents\CA3272-CRN-M3-AR-Master_Model_susanal.rvt Plot Date: 19/07/2016 5:42:52 PM