
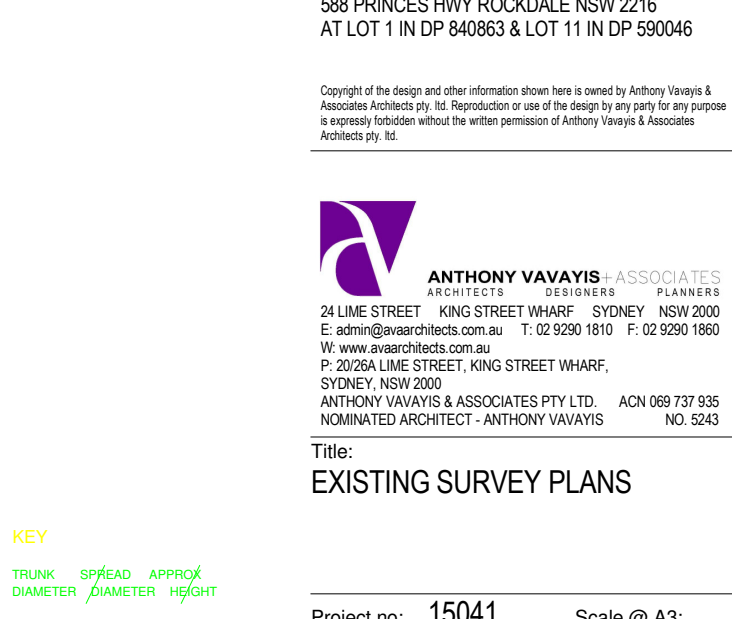
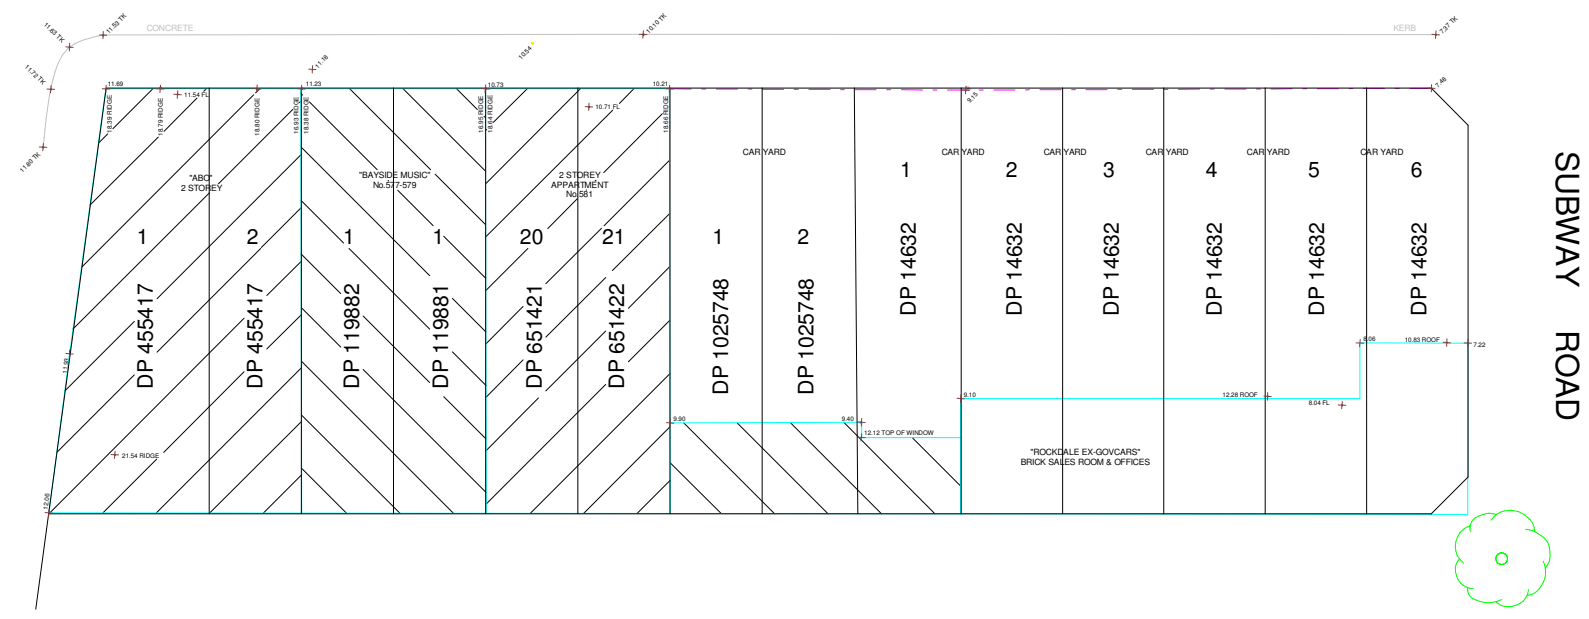
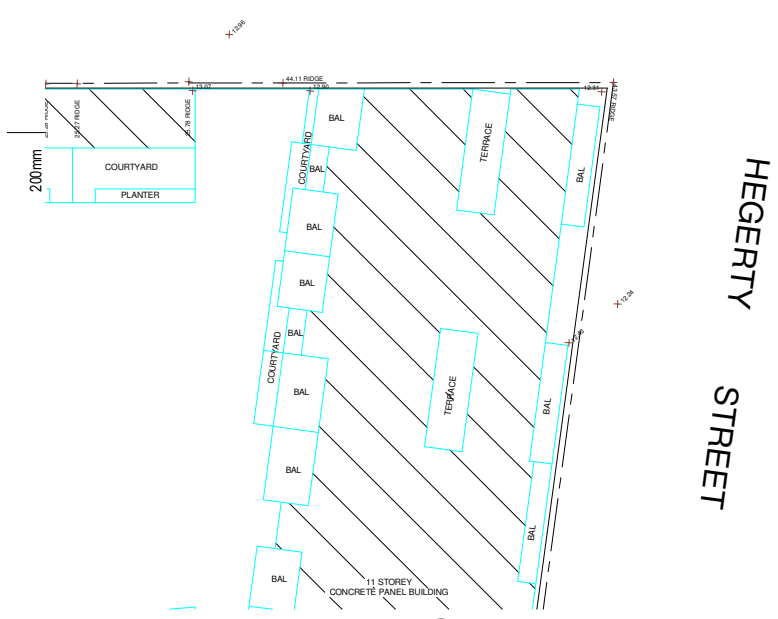


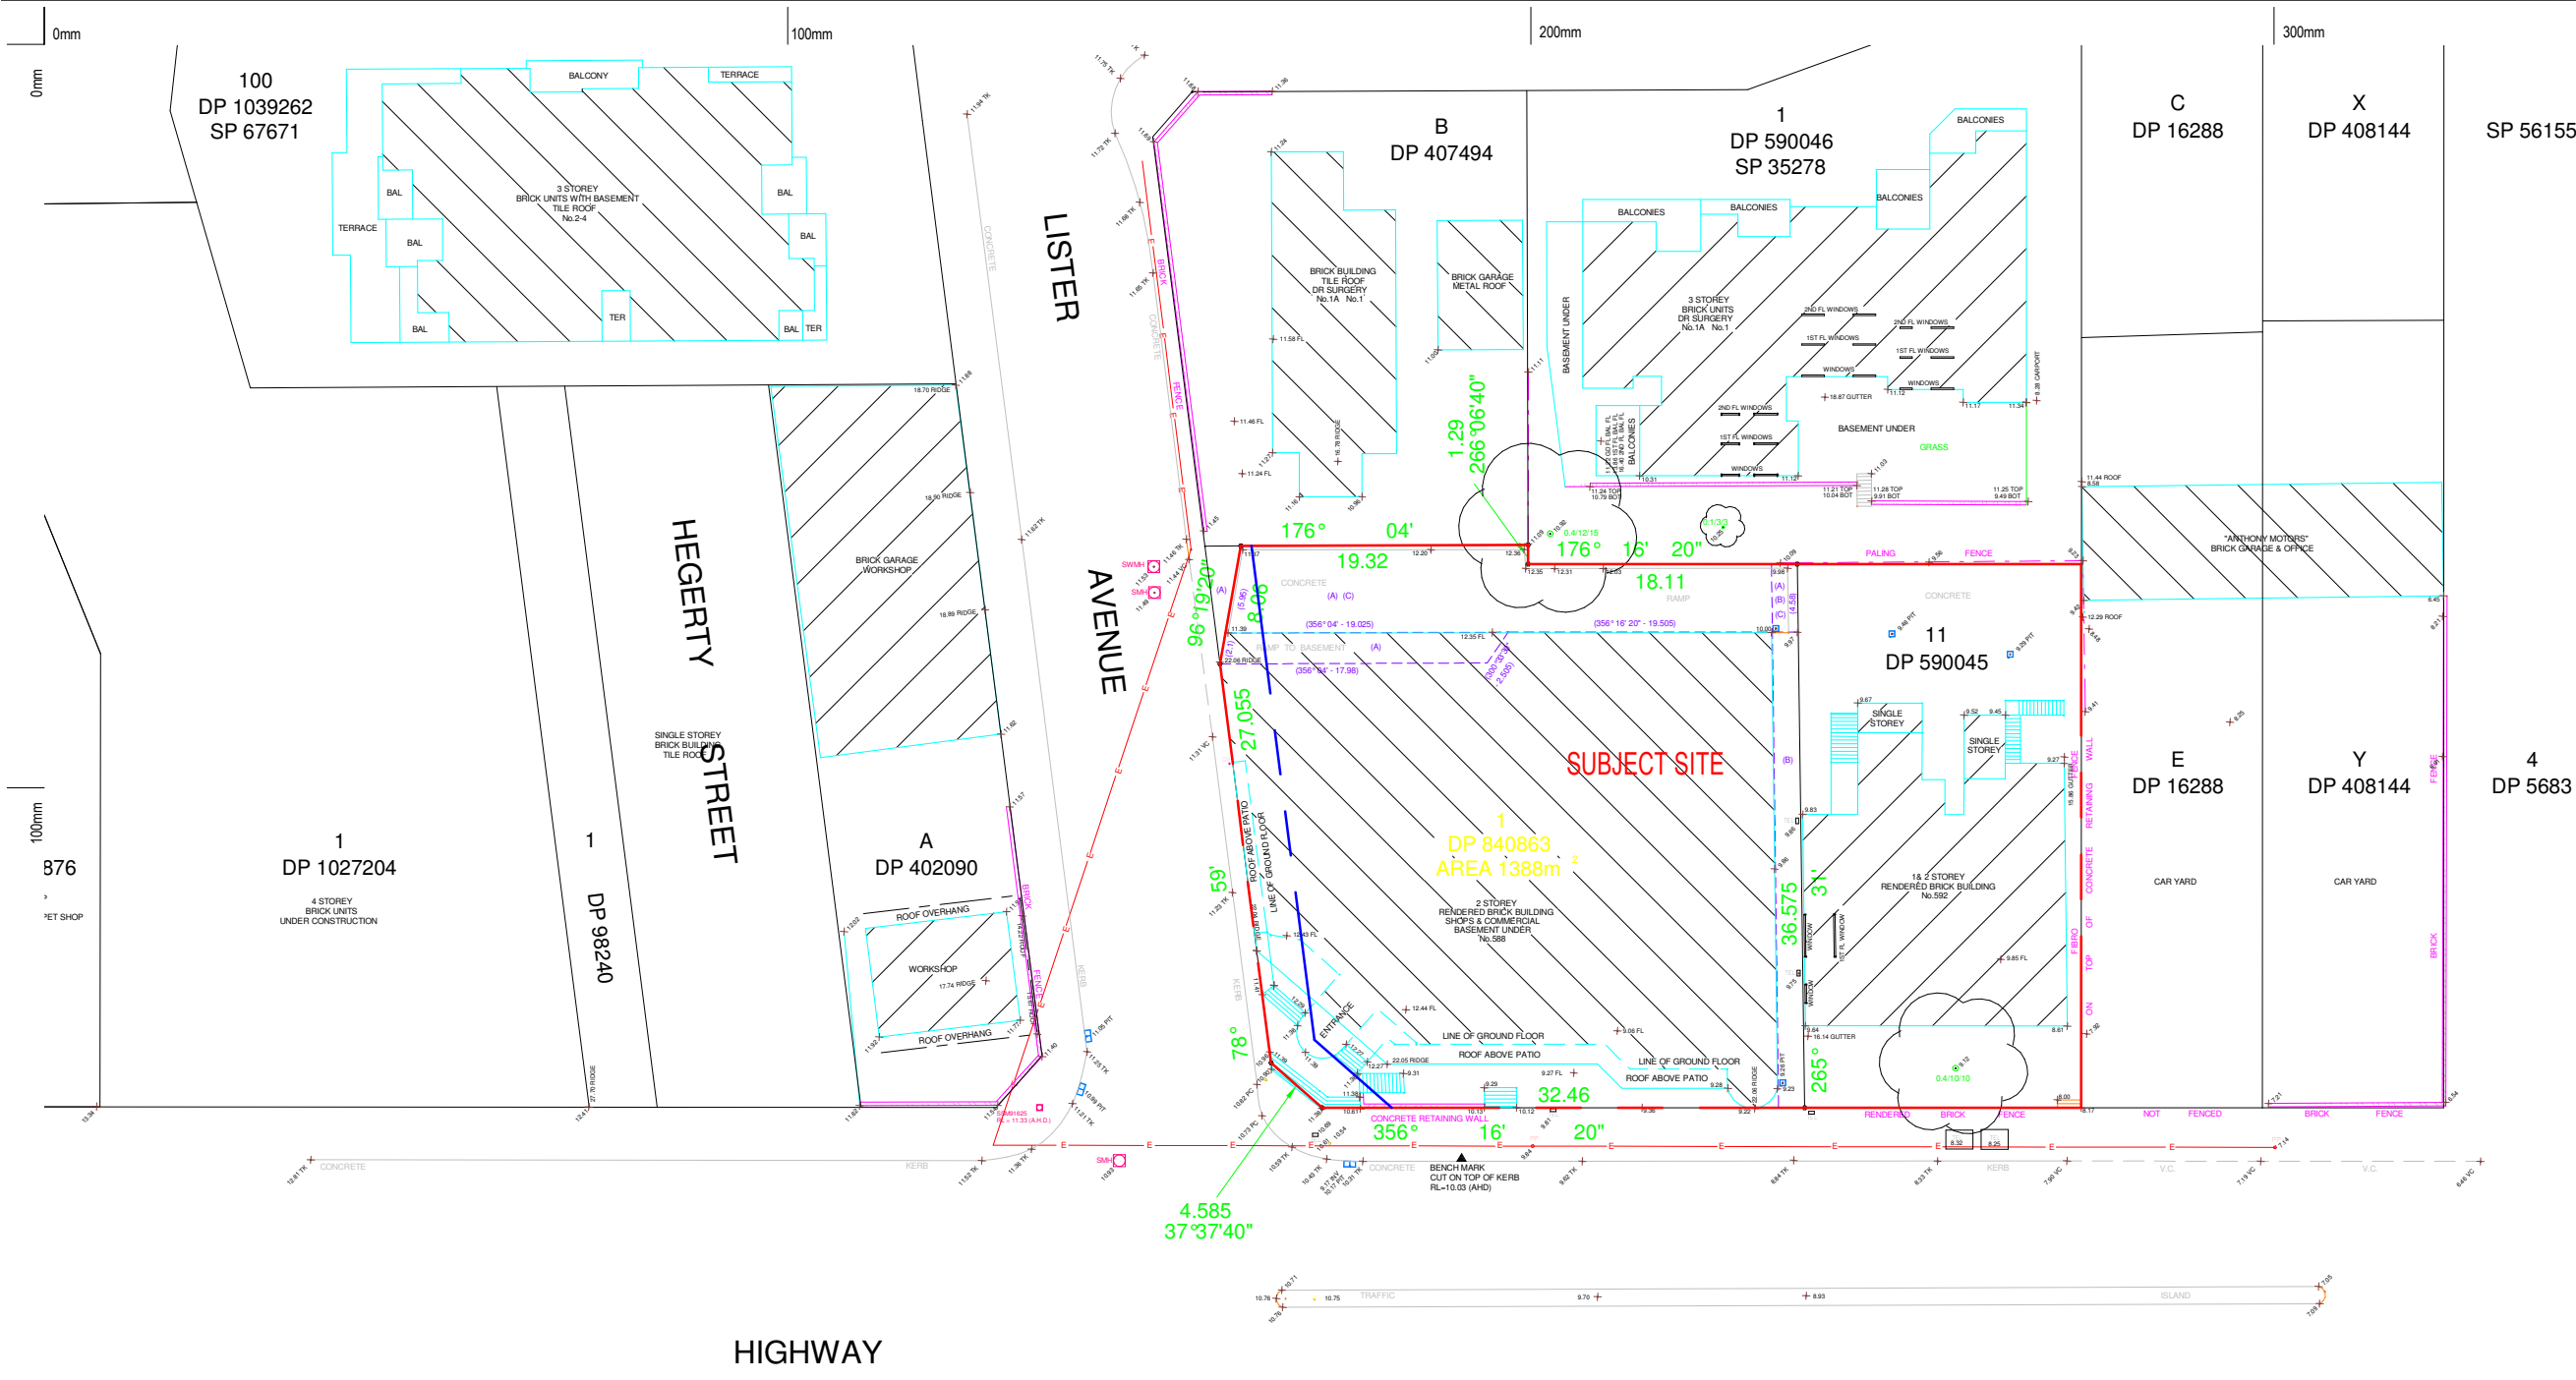

Existing Survey Plans

1 : 500

2	30.03.16	DA ISSUE
rev	date	amendment

Project Title
588-592 PRINCES HIGHWAY
588 PRINCES HWY ROCKDALE NSW 2216
AT LOT 1 IN DP 840863 & LOT 11 IN DP 590046

Copyright of the design and other information shown here is owned by Anthony Vavayis & Associates Architects Pty. Ltd. Reproduction or use of the design by any party for any purpose is expressly forbidden without the written permission of Anthony Vavayis & Associates Architects Pty. Ltd.

ANTHONY VAVAYIS & ASSOCIATES
ARCHITECTS DESIGNERS PLANNERS
24 LIME STREET KING STREET WHARF SYDNEY NSW 2000
E: admin@avaarchitects.com.au T: 02 9290 1810 F: 02 9290 1860
W: www.avaarchitects.com.au
P: 20/26A LIME STREET, KING STREET WHARF, SYDNEY, NSW 2000
ANTHONY VAVAYIS & ASSOCIATES PTY LTD. ACN 069 737 935
NOMINATED ARCHITECT - ANTHONY VAVAYIS NO. 5243

Title:
EXISTING SURVEY PLANS

Project no: 15041 Scale @ A3:
Date: 03/31/16
Drawing no: DA0002
Rev: 2