


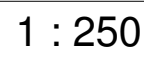

1 : 250

Rev: 2



Rev: 2

0mm


100mm

200mm

300mm

100mm

200mm

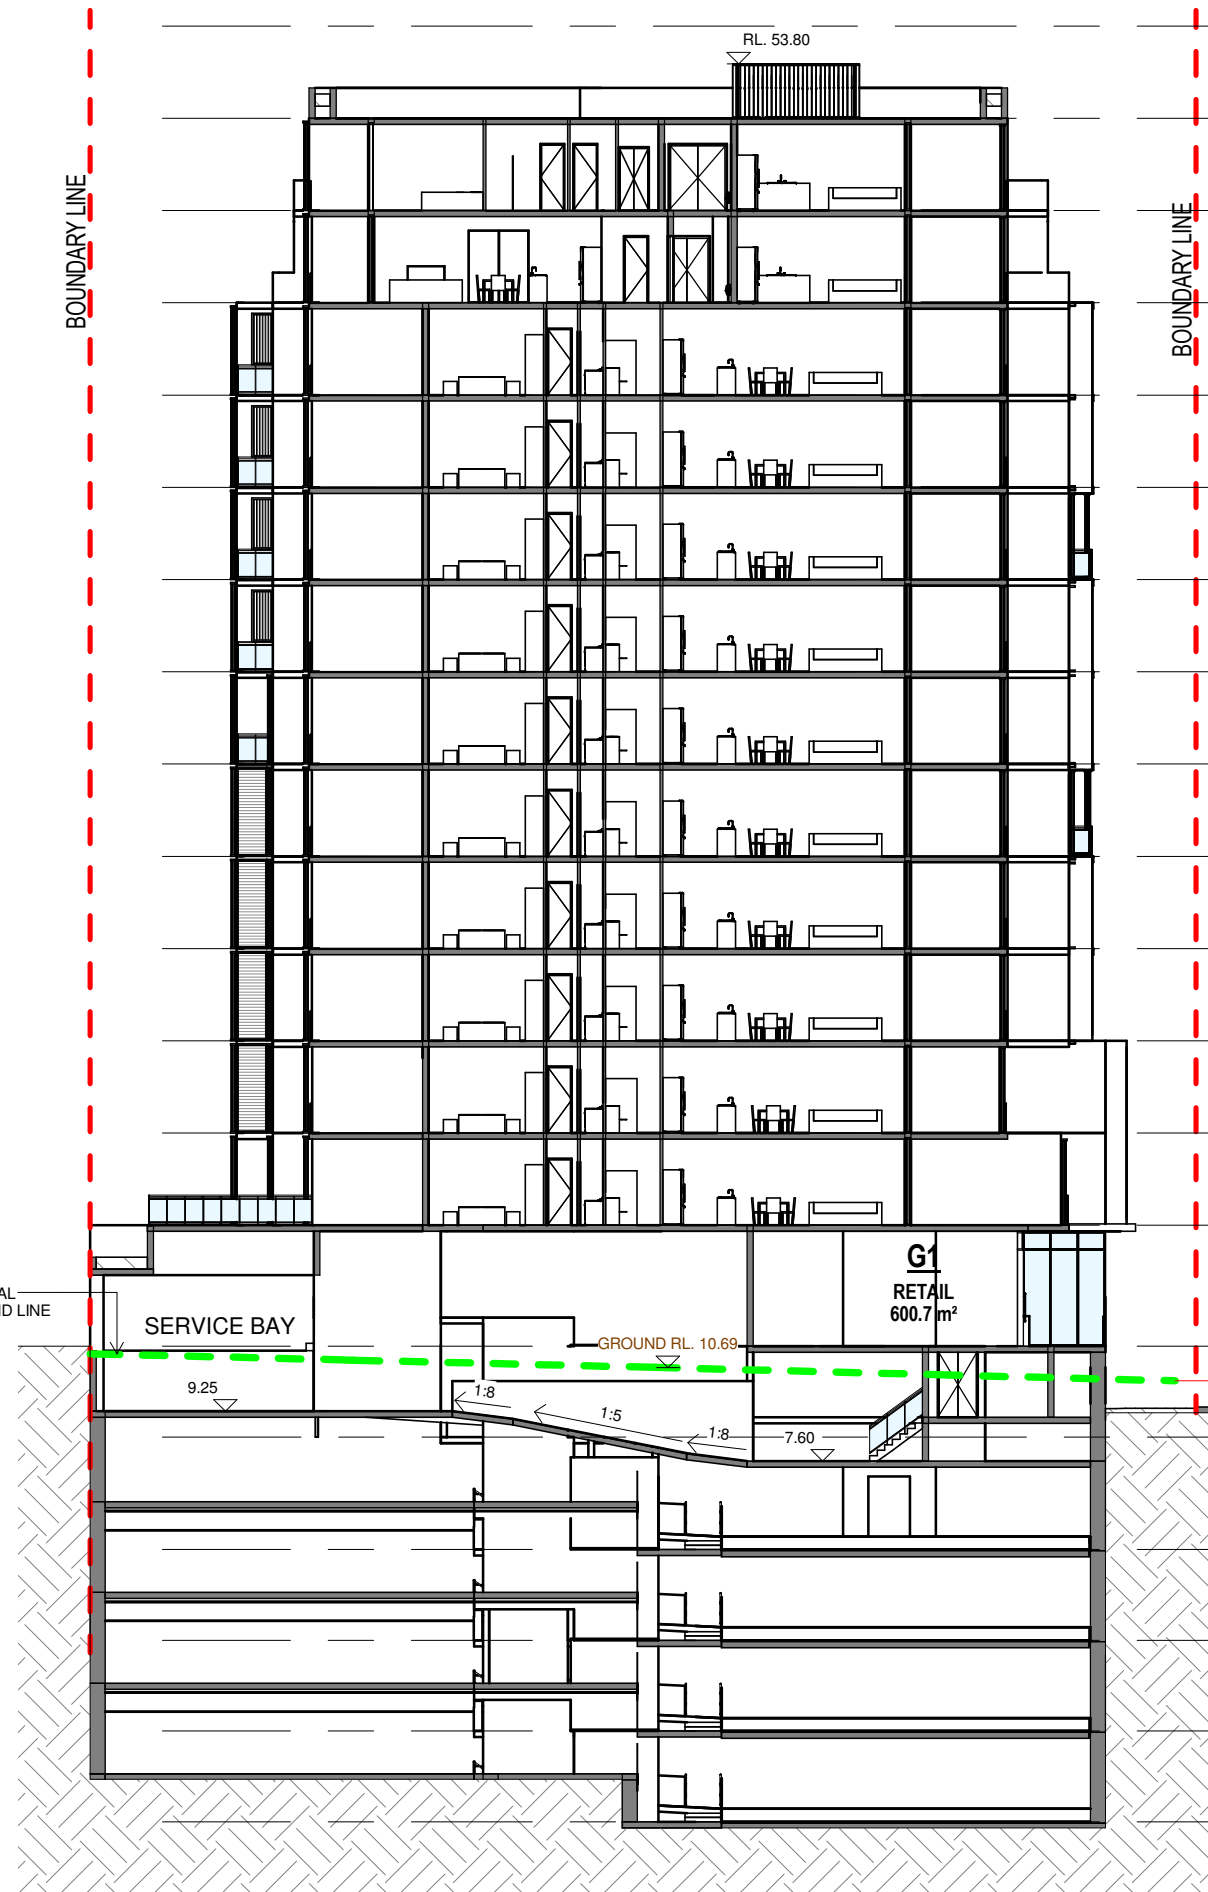

Roof	▼
RL. 55.050	
Level 13	▼
RL. 52.000	
Level 12	▼
RL. 48.950	
Level 11	▼
RL. 45.900	
Level 10	▼
RL. 42.850	
Level 9	▼
RL. 39.800	
Level 8	▼
RL. 36.750	
Level 7	▼
RL. 33.700	
Level 6	▼
RL. 30.650	
Level 5	▼
RL. 27.600	
Level 4	▼
RL. 24.550	
Level 3	▼
RL. 21.500	
Level 2	▼
RL. 18.450	
Level 1	▼
RL. 15.400	
Ground Level	▼
RL. 11.400	
Lower Ground	▼
RL. 8.400	
Basement 1	▼
RL. 4.680	
Basement 2	▼
RL. 1.680	
Basement 3	▼
RL. -1.320	
Basement 4	▼
RL. -4.320	

2	30.03.16	DA ISSUE
1	18.03.16	DA ISSUE
rev	date	amendment

Project Title
**588-592 PRINCES
HIGHWAY**
588 PRINCES HWY ROCKDALE NSW 2216
AT LOT 1 IN DP 840863 & LOT 11 IN DP 590046

Copyright of the design and other information shown here is owned by Anthony Vavayis & Associates Architects Pty. Ltd. Reproduction or use of the design by any party for any purpose is expressly forbidden without the written permission of Anthony Vavayis & Associates Architects Pty. Ltd.

ANTHONY VAVAYIS & ASSOCIATES
ARCHITECTS DESIGNERS PLANNERS
24 LIME STREET KING STREET WHARF SYDNEY NSW 2000
E: admin@avaarchitects.com.au T: 02 9290 1810 F: 02 9290 1860
W: www.avaarchitects.com.au
P: 20/26A LIME STREET, KING STREET WHARF,
SYDNEY, NSW 2000
ANTHONY VAVAYIS & ASSOCIATES PTY LTD. ACN 069 737 935
NOMINATED ARCHITECT - ANTHONY VAVAYIS NO. 5243

Title:
SECTION EE

Project no: **15041** Scale @ A3:


Date: 18 MAR 16

Drawing no: **DA1013**

Rev: **2**

Section EE

1
1 : 250

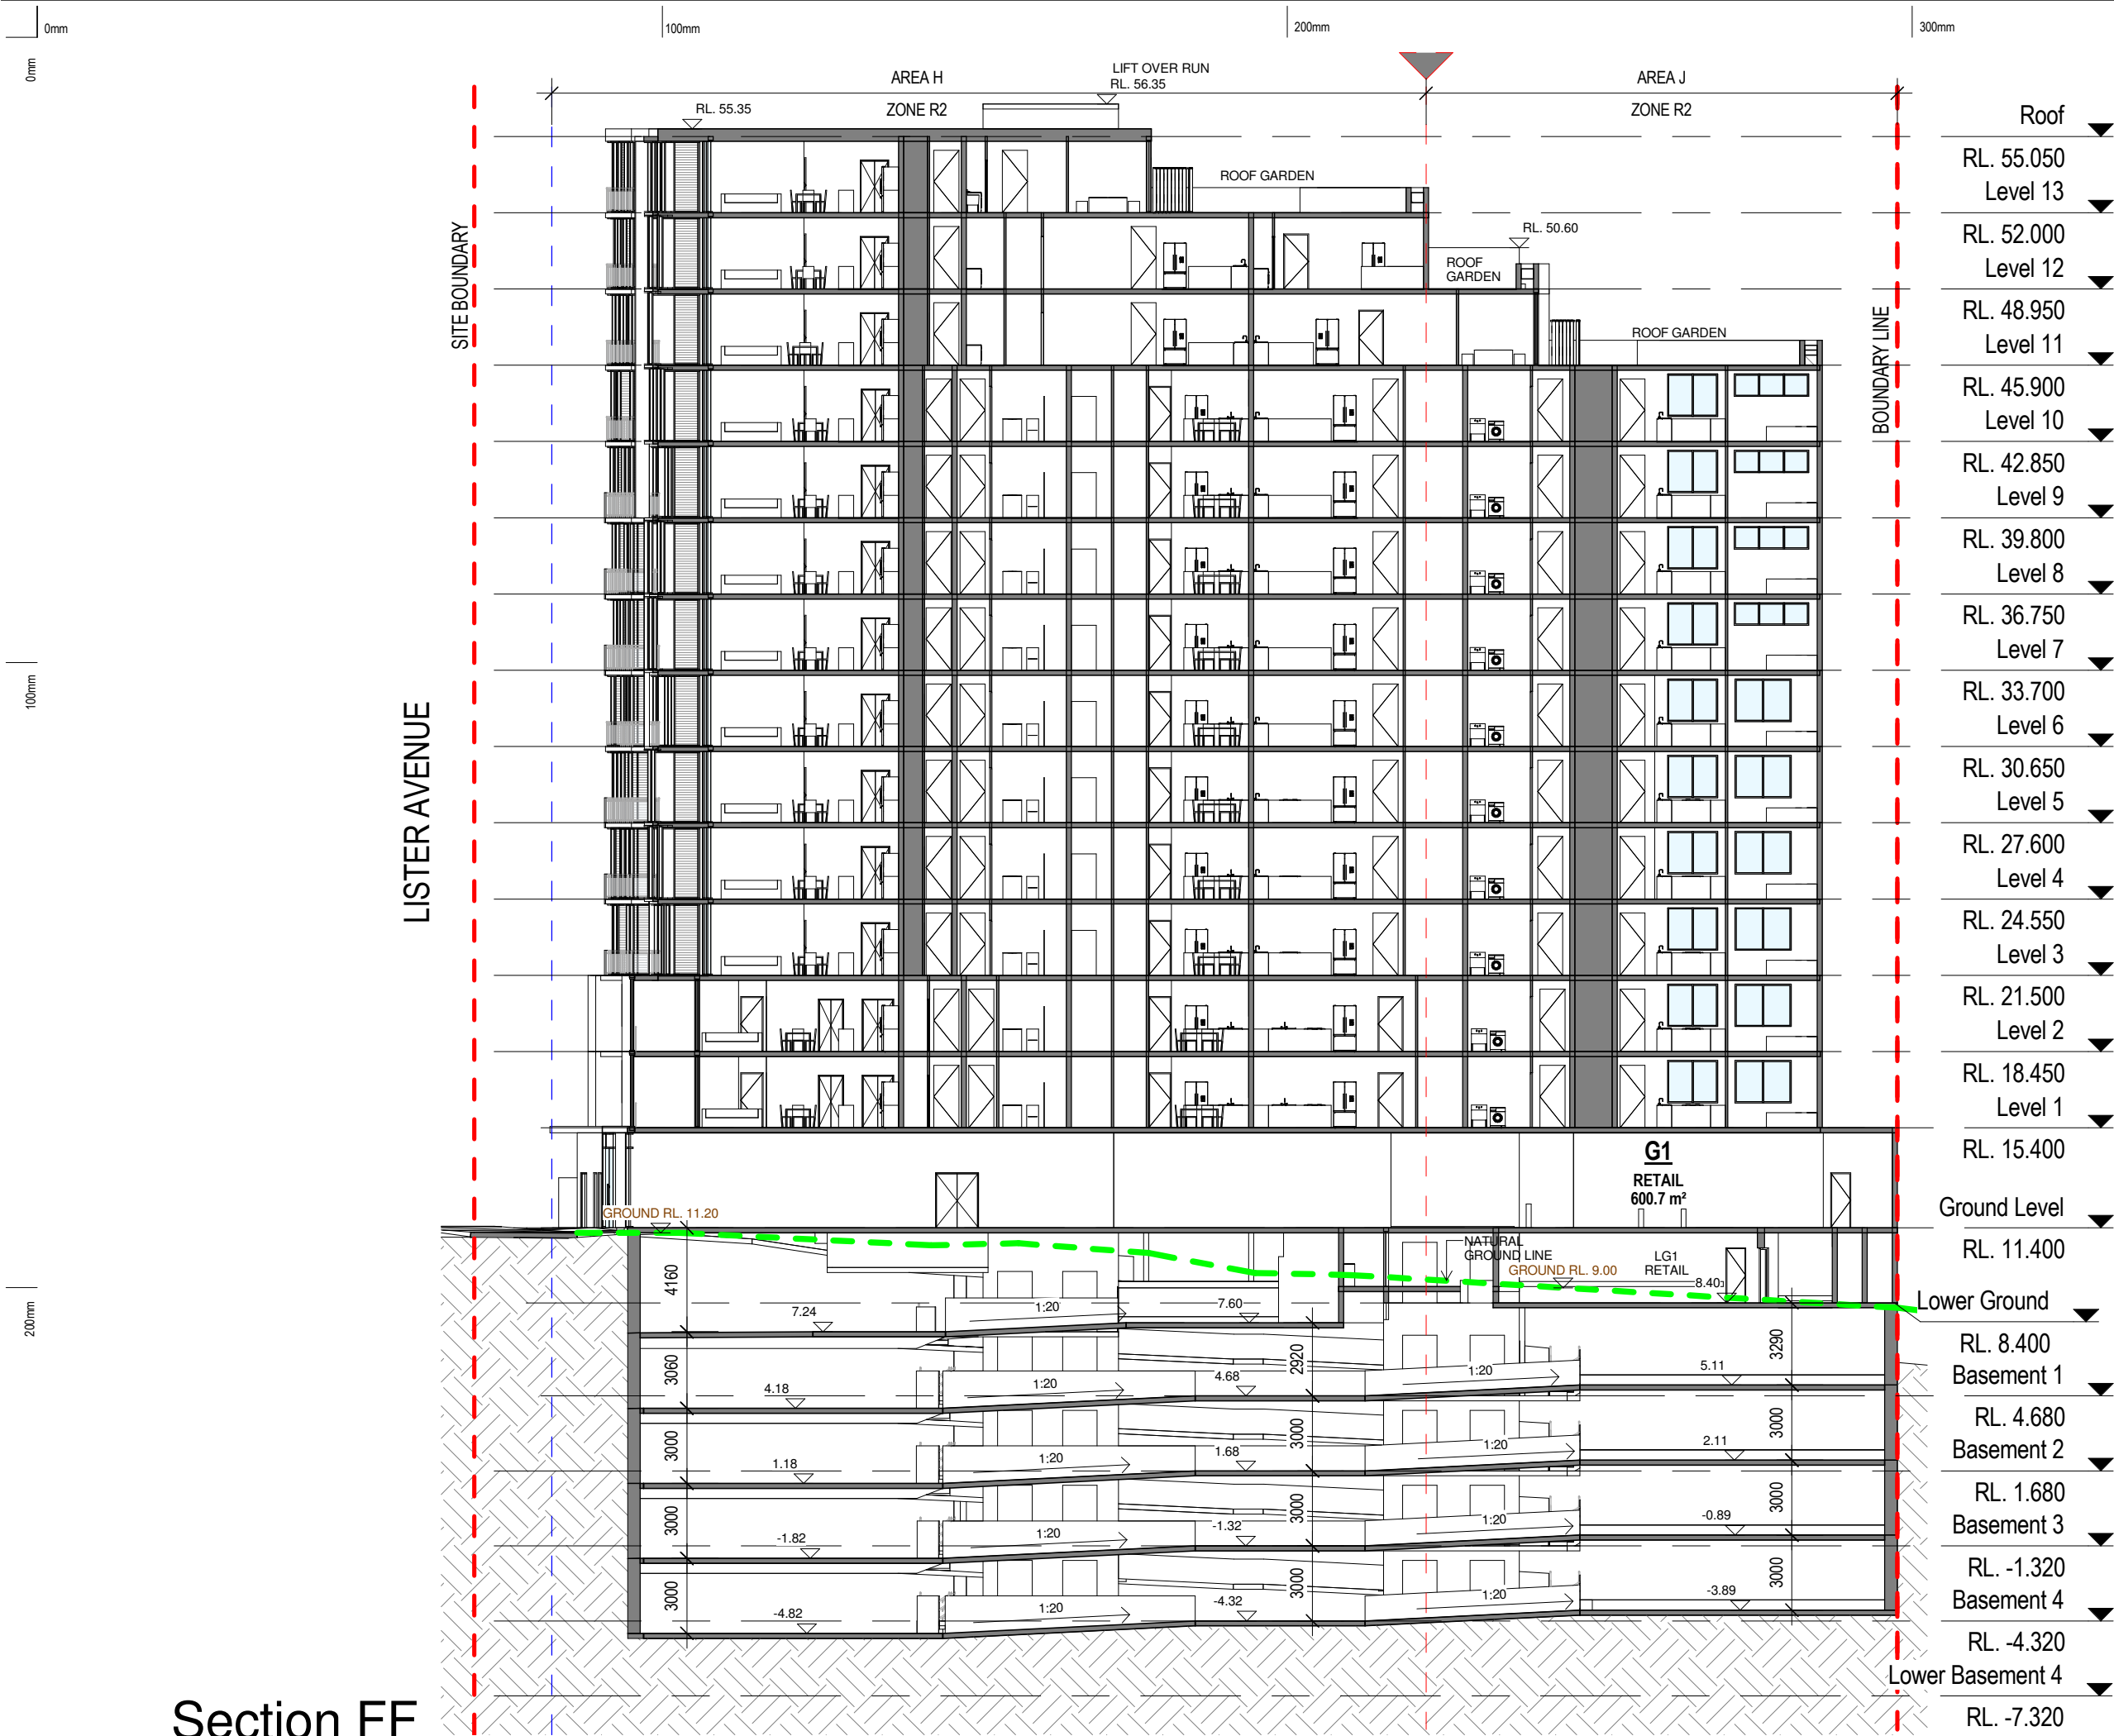

2	30.03.16	DA ISSUE
1	18.03.16	DA ISSUE
rev	date	amendment

Project Title
**588-592 PRINCES
HIGHWAY**
588 PRINCES HWY ROCKDALE NSW 2216
AT LOT 1 IN DP 840863 & LOT 11 IN DP 590046

Copyright of the design and other information shown here is owned by Anthony Vavayis & Associates Architects Pty. Ltd. Reproduction or use of the design by any party for any purpose is expressly forbidden without the written permission of Anthony Vavayis & Associates Architects Pty. Ltd.

ANTHONY VAVAYIS & ASSOCIATES
ARCHITECTS DESIGNERS PLANNERS
24 LIME STREET KING STREET WHARF SYDNEY NSW 2000
E: admin@avaarchitects.com.au T: 02 9290 1810 F: 02 9290 1860
W: www.avaarchitects.com.au
P: 20/26A LIME STREET, KING STREET WHARF,
SYDNEY, NSW 2000
ANTHONY VAVAYIS & ASSOCIATES PTY LTD. ACN 069 737 935
NOMINATED ARCHITECT - ANTHONY VAVAYIS NO. 5243

Title:
SECTION FF

Project no: 15041 Scale @ A3:

Date: 18 MAR 16

Drawing no: **DA1014**

Rev: 2

Section FF

1

1 : 250

0mm

100mm

200mm

300mm

100mm

200mm



2	30.03.16	DA ISSUE
1	18.03.16	DA ISSUE
rev	date	amendment

Project Title

588-592 PRINCES HIGHWAY

588 PRINCES HWY ROCKDALE NSW 2216
AT LOT 1 IN DP 840863 & LOT 11 IN DP 590046

Copyright of the design and other information shown here is owned by Anthony Vavayis & Associates Architects Pty. Ltd. Reproduction or use of the design by any party for any purpose is expressly forbidden without the written permission of Anthony Vavayis & Associates Architects Pty. Ltd.

ANTHONY VAVAYIS & ASSOCIATES
ARCHITECTS DESIGNERS PLANNERS

24 LIME STREET KING STREET WHARF SYDNEY NSW 2000
E: admin@avaarchitects.com.au T: 02 9290 1810 F: 02 9290 1860
W: www.avaarchitects.com.au
P: 20/26A LIME STREET, KING STREET WHARF, SYDNEY, NSW 2000
ANTHONY VAVAYIS & ASSOCIATES PTY LTD. ACN 069 737 935
NOMINATED ARCHITECT - ANTHONY VAVAYIS NO. 5243

Title:

SECTION GG

Project no: 15041 Scale @ A3:

Date: 18 MAR 16


Drawing no: **DA1015**

Rev: **2**

Section GG


1

1 : 250

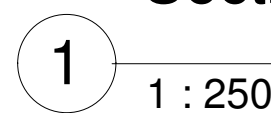

Rev: 2

Section HH

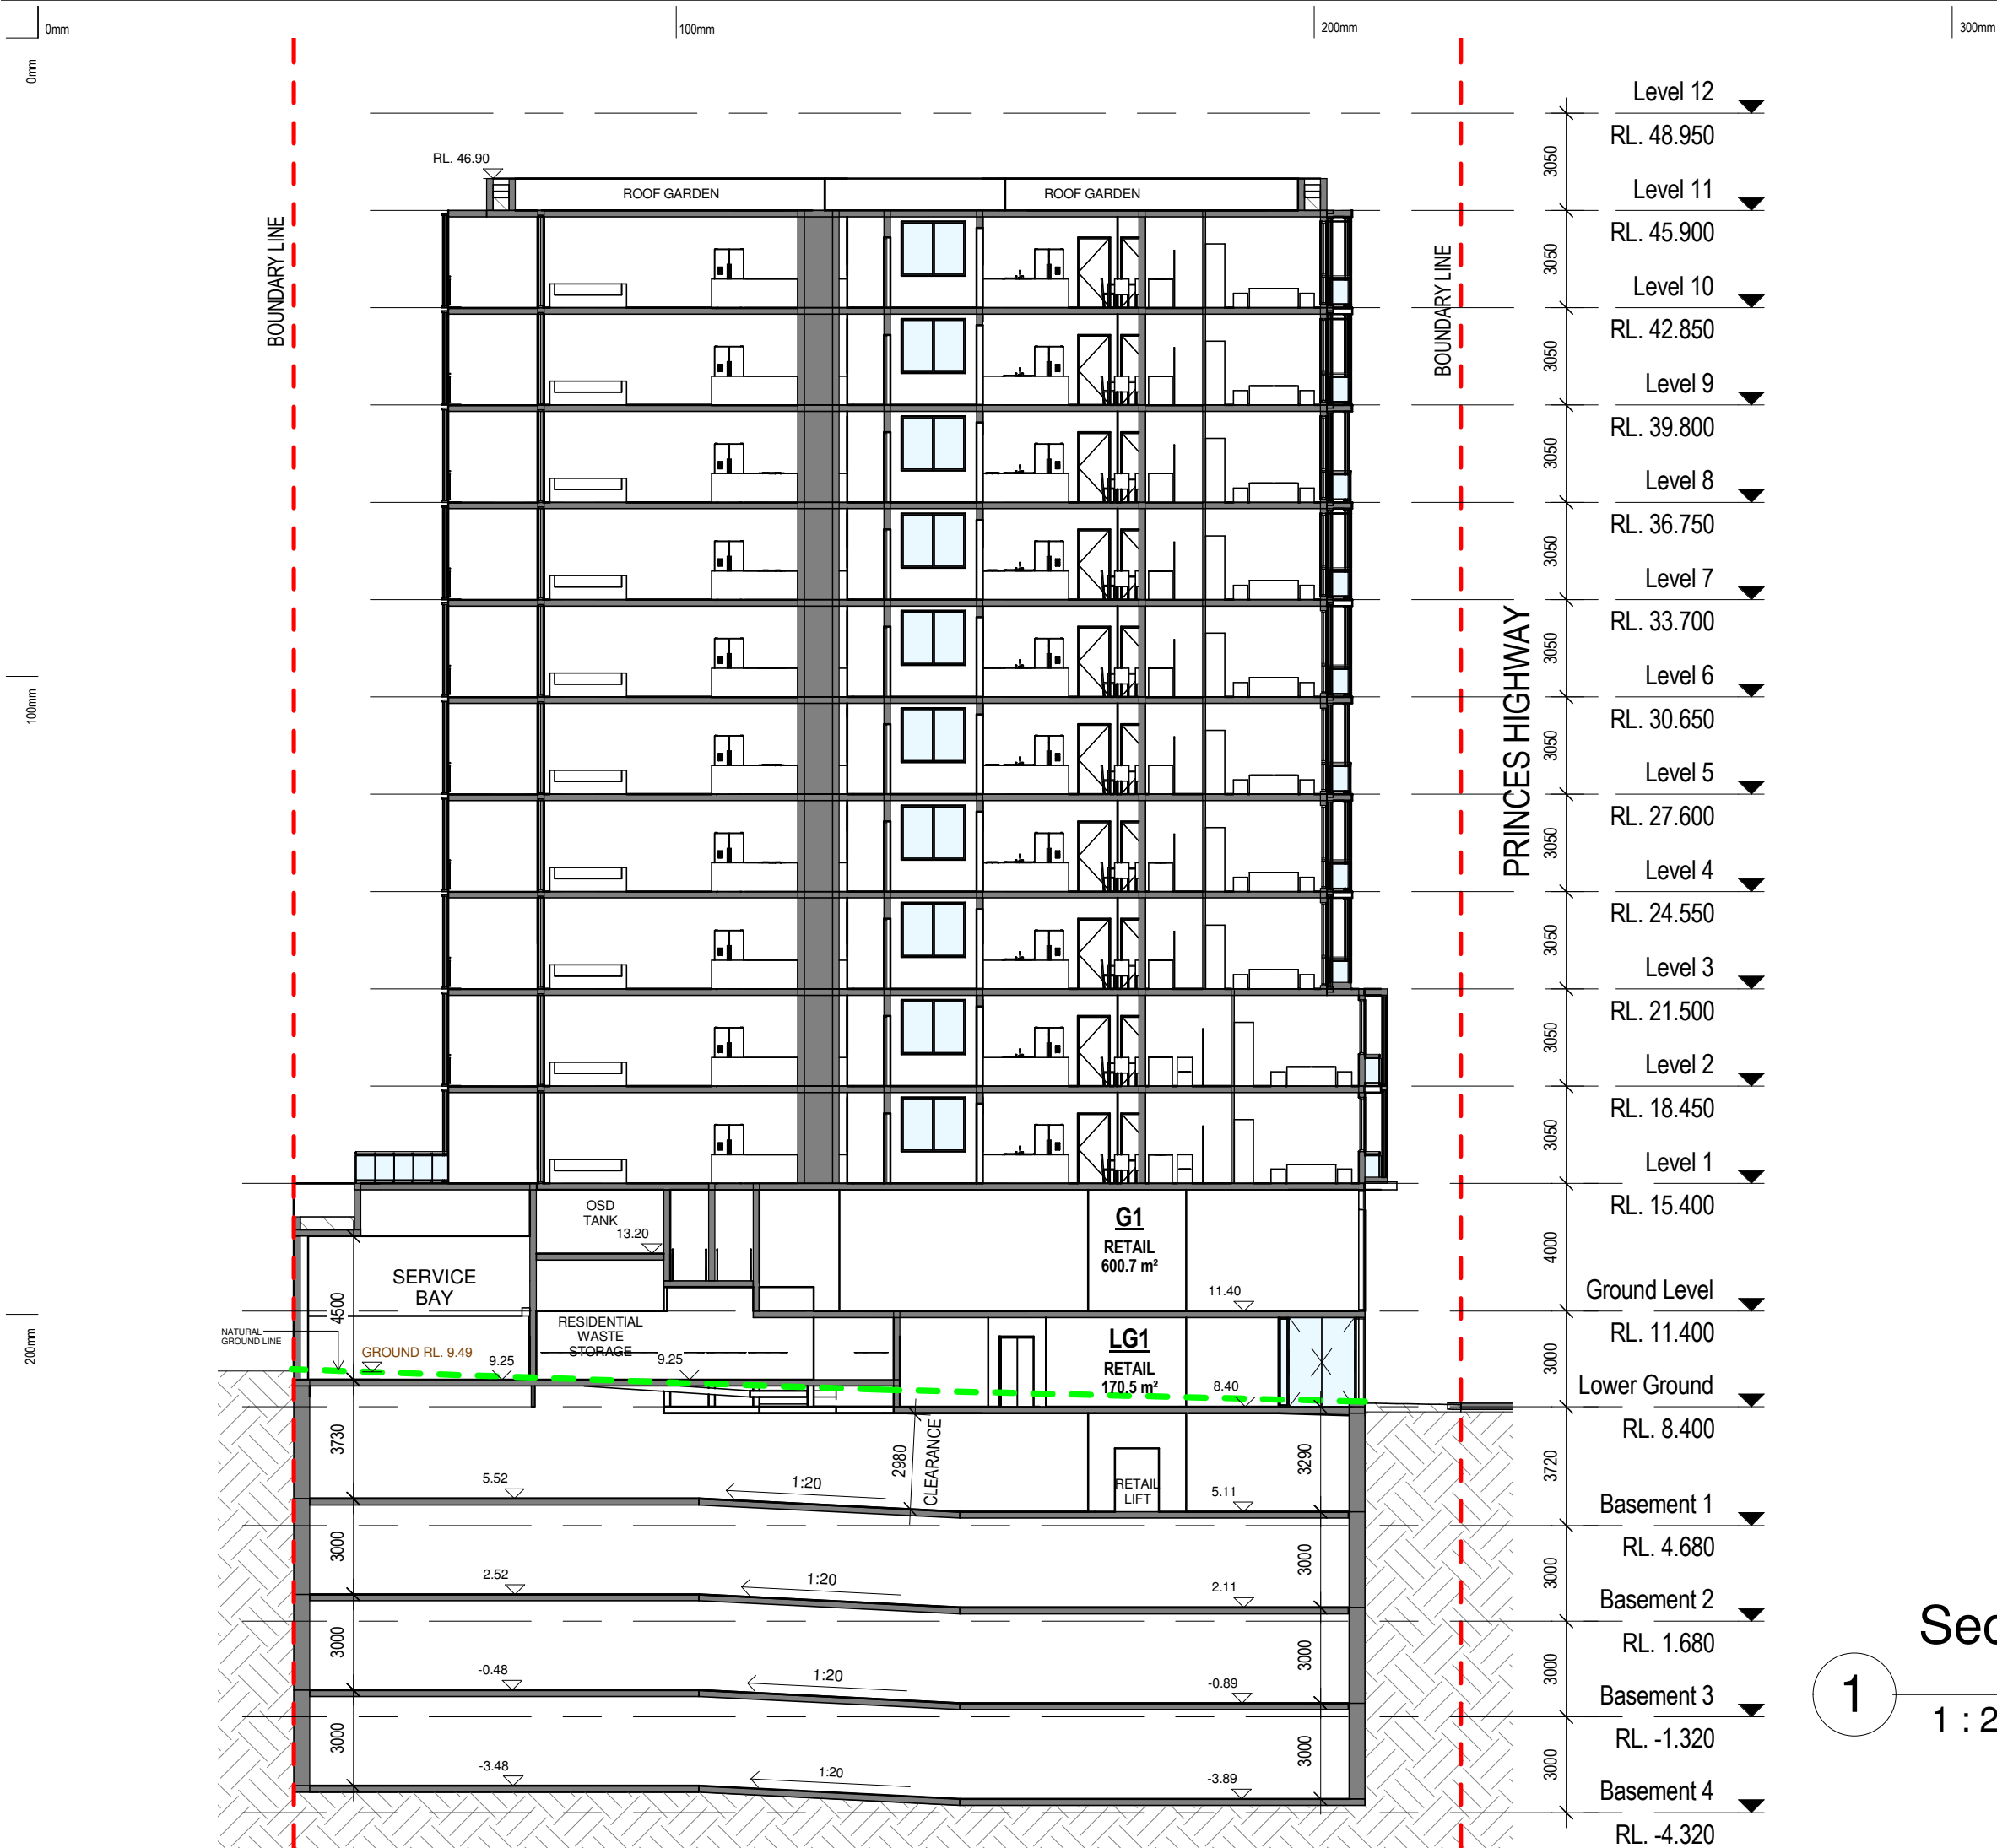

2	30.03.16	DA ISSUE
1	18.03.16	DA ISSUE
rev	date	amendment

Project Title
**588-592 PRINCES
HIGHWAY**
588 PRINCES HWY ROCKDALE NSW 2216
AT LOT 1 IN DP 840863 & LOT 11 IN DP 590046

Copyright of the design and other information shown here is owned by Anthony Vavayis & Associates Architects Pty. Ltd. Reproduction or use of the design by any party for any purpose is expressly forbidden without the written permission of Anthony Vavayis & Associates Architects Pty. Ltd.

ANTHONY VAVAYIS & ASSOCIATES
ARCHITECTS DESIGNERS PLANNERS
24 LIME STREET KING STREET WHARF SYDNEY NSW 2000
E: admin@avaarchitects.com.au T: 02 9290 1810 F: 02 9290 1860
W: www.avaarchitects.com.au
P: 20/26A LIME STREET, KING STREET WHARF,
SYDNEY, NSW 2000
ANTHONY VAVAYIS & ASSOCIATES PTY LTD. ACN 069 737 935
NOMINATED ARCHITECT - ANTHONY VAVAYIS NO. 5243

Title:
SECTION JJ

Project no: 15041 Scale @ A3:

Date: 18 MAR 16

Drawing no: **DA1017**


Rev: 2

0mm

100mm

200mm

300mm

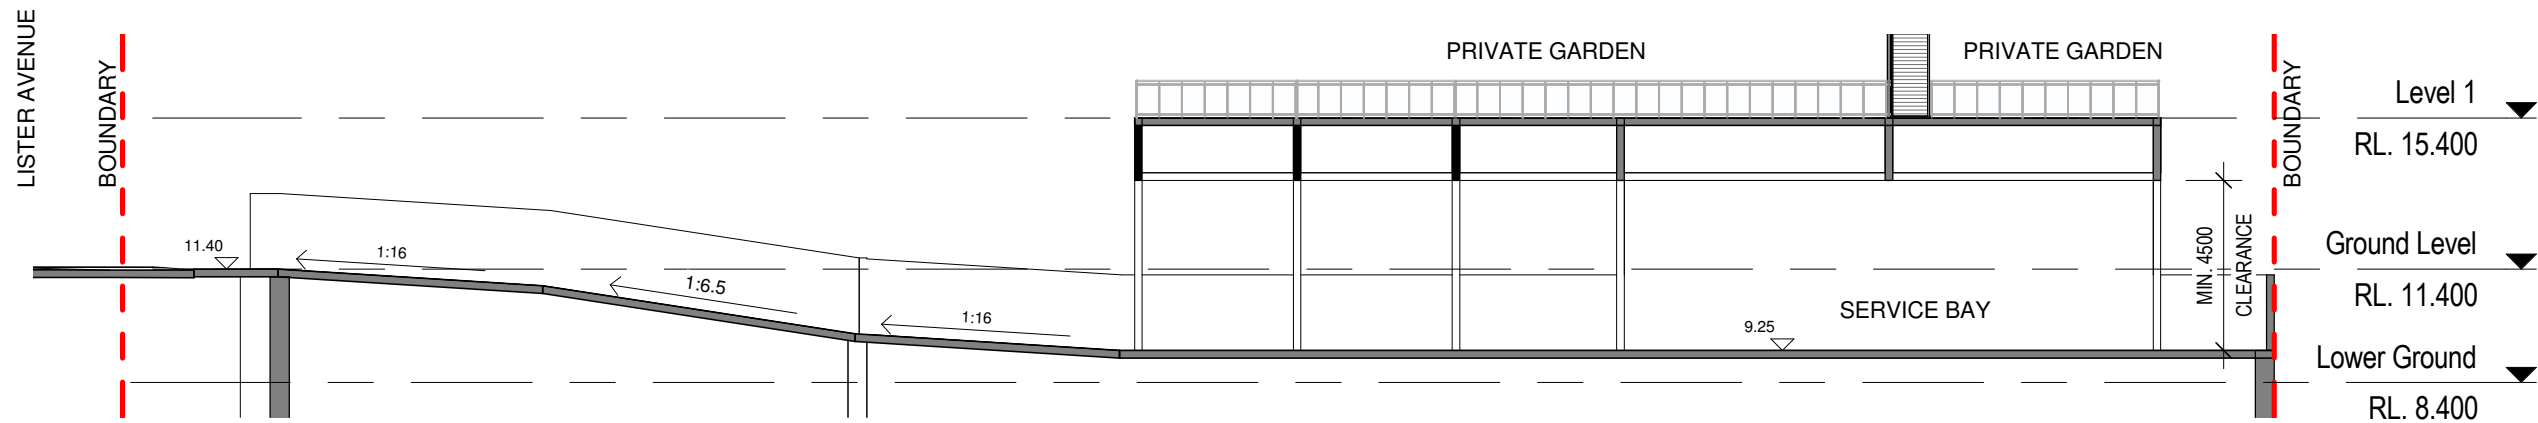


Section CC

2

1 : 200

100mm

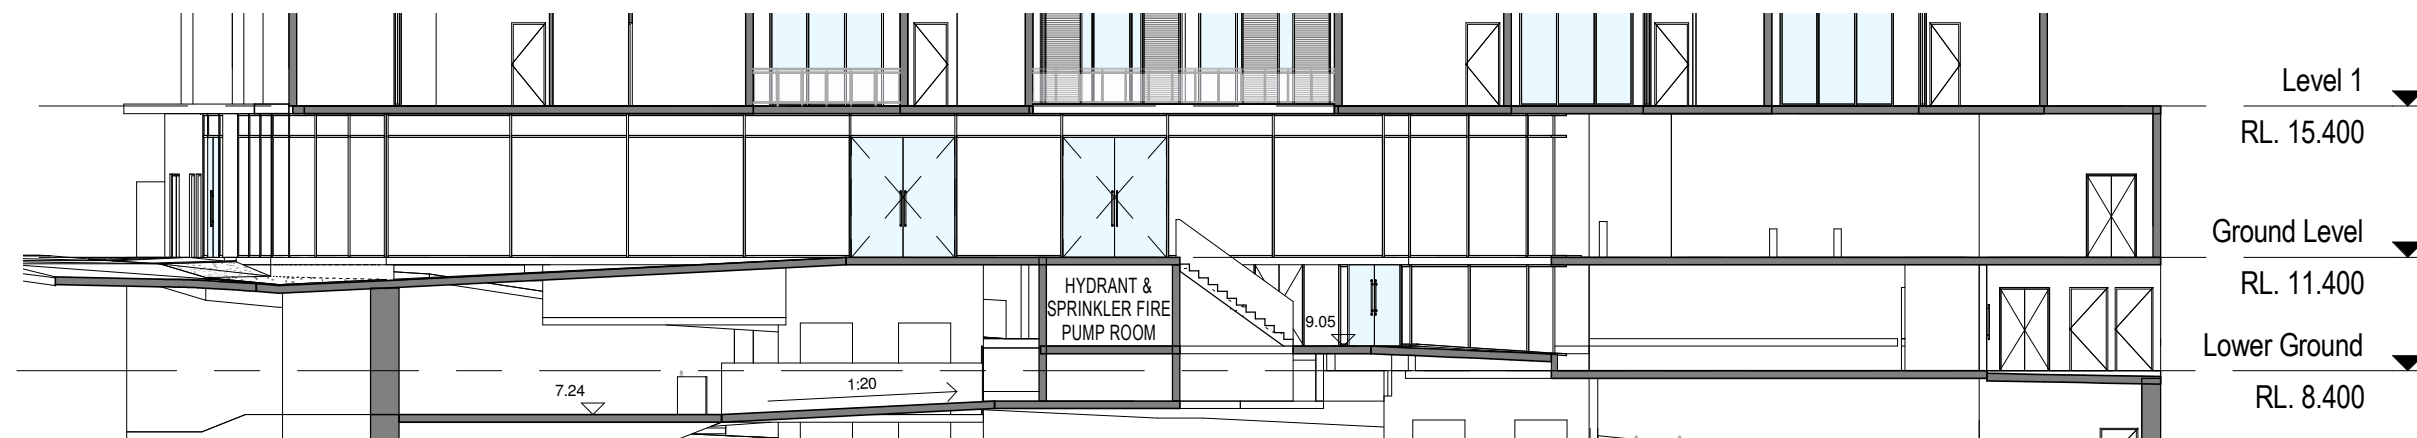

Section DD

1

1 : 200

200mm

1	18.03.16	DA ISSUE
rev	date	amendment

Project Title
**588-592 PRINCES
HIGHWAY**
588 PRINCES HWY ROCKDALE NSW 2216
AT LOT 1 IN DP 840863 & LOT 11 IN DP 590046

Copyright of the design and other information shown here is owned by Anthony Vavayis & Associates Architects Pty. Ltd. Reproduction or use of the design by any party for any purpose is expressly forbidden without the written permission of Anthony Vavayis & Associates Architects Pty. Ltd.

ANTHONY VAVAYIS & ASSOCIATES
ARCHITECTS DESIGNERS PLANNERS
24 LIME STREET KING STREET WHARF SYDNEY NSW 2000
E: admin@avaarchitects.com.au T: 02 9290 1810 F: 02 9290 1860
W: www.avaarchitects.com.au
P: 20/26A LIME STREET, KING STREET WHARF,
SYDNEY, NSW 2000
ANTHONY VAVAYIS & ASSOCIATES PTY LTD. ACN 069 737 935
NOMINATED ARCHITECT - ANTHONY VAVAYIS NO. 5243

Title:
SECTION CC & DD

Project no: **15041** Scale @ A3:

Date: 18 MAR 16

Drawing no: **DA1012**

Rev: **1**

DRAFT ISSUE