



3	11.04.16	DA ISSUE
2	30.03.16	DA ISSUE
1	18.03.16	DA ISSUE
rev	date	amendment

Project Title
**588-592 PRINCES
HIGHWAY**
588 PRINCES HWY ROCKDALE NSW 2216
AT LOT 1 IN DP 840863 & LOT 11 IN DP 590046

Copyright of the design and other information shown here is owned by Anthony Vavayis & Associates Architects Pty. Ltd. Reproduction or use of the design by any party for any purpose is expressly forbidden without the written permission of Anthony Vavayis & Associates Architects Pty. Ltd.




ANTHONY VAVAYIS & ASSOCIATES
ARCHITECTS DESIGNERS PLANNERS
24 LIME STREET KING STREET WHARF SYDNEY NSW 2000
E: admin@avaarchitects.com.au T: 02 9290 1810 F: 02 9290 1860
W: www.avaarchitects.com.au
P: 20/26A LIME STREET, KING STREET WHARF,
SYDNEY, NSW 2000
ANTHONY VAVAYIS & ASSOCIATES PTY LTD. ACN 069 737 935
NOMINATED ARCHITECT - ANTHONY VAVAYIS NO. 5243

Title:
EAST ELEVATION

Project no: 15041 Scale @ A3:
Date: 18 MAR 16
Drawing no: DA1020
Rev: 3

EAST ELEVATION

1 1 : 200

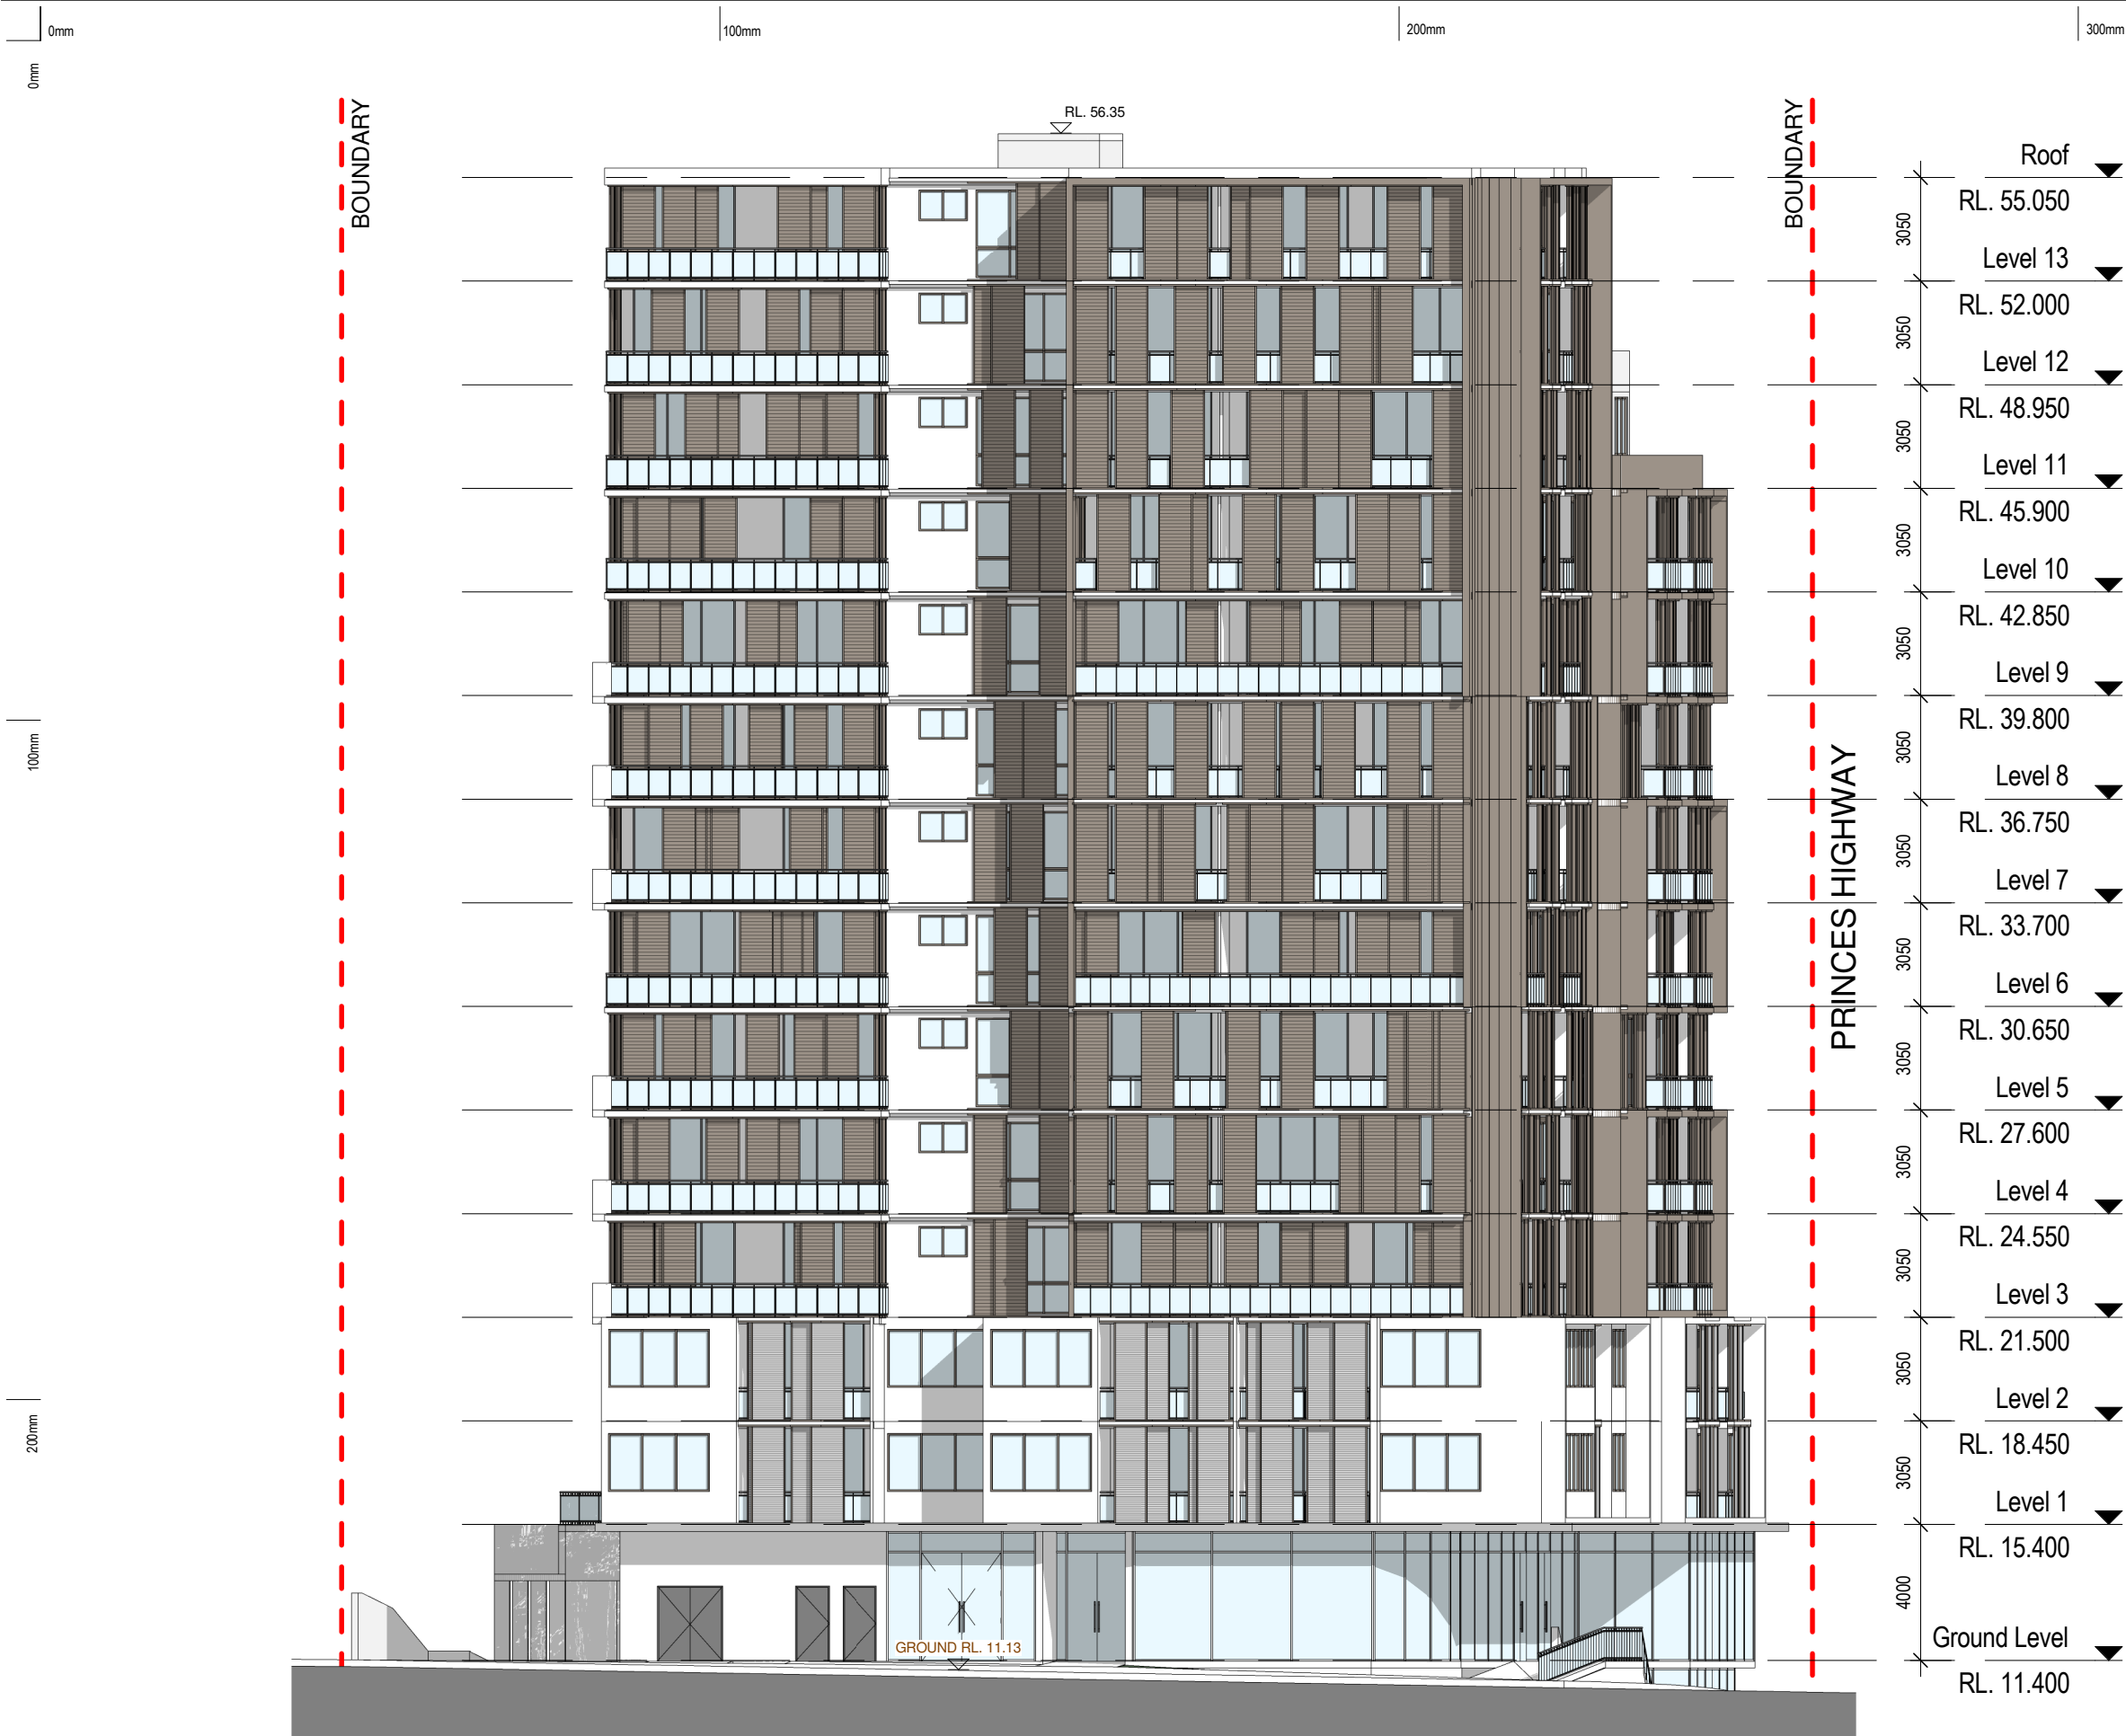

NORTH ELEVATION

1
1 : 200

3	11.04.16	DA ISSUE
2	30.03.16	DA ISSUE
1	18.03.16	DA ISSUE
rev	date	amendment

Project Title
**588-592 PRINCES
HIGHWAY**
588 PRINCES HWY ROCKDALE NSW 2216
AT LOT 1 IN DP 840863 & LOT 11 IN DP 590046

Copyright of the design and other information shown here is owned by Anthony Vavayis & Associates Architects Pty. Ltd. Reproduction or use of the design by any party for any purpose is expressly forbidden without the written permission of Anthony Vavayis & Associates Architects Pty. Ltd.

ANTHONY VAVAYIS & ASSOCIATES
ARCHITECTS DESIGNERS PLANNERS
24 LIME STREET KING STREET WHARF SYDNEY NSW 2000
E: admin@avaarchitects.com.au T: 02 9290 1810 F: 02 9290 1860
W: www.avaarchitects.com.au
P: 20/26A LIME STREET, KING STREET WHARF,
SYDNEY, NSW 2000
ANTHONY VAVAYIS & ASSOCIATES PTY LTD. ACN 069 737 935
NOMINATED ARCHITECT - ANTHONY VAVAYIS NO. 5243

Title:
NORTH ELEVATION

Project no: 15041 Scale @ A3:
Date: 18 MAR 16
Drawing no: DA1019
Rev: 3

0mm

100mm

200mm

300mm

100mm

200mm



SOUTH ELEVATION

1

1 : 200

3	11.04.16	DA ISSUE
2	30.03.16	DA ISSUE
1	18.03.16	DA ISSUE
rev	date	amendment

Project Title
**588-592 PRINCES
HIGHWAY**
588 PRINCES HWY ROCKDALE NSW 2216
AT LOT 1 IN DP 840863 & LOT 11 IN DP 590046

Copyright of the design and other information shown here is owned by Anthony Vavayis & Associates Architects Pty. Ltd. Reproduction or use of the design by any party for any purpose is expressly forbidden without the written permission of Anthony Vavayis & Associates Architects Pty. Ltd.

ANTHONY VAVAYIS & ASSOCIATES
ARCHITECTS DESIGNERS PLANNERS
24 LIME STREET KING STREET WHARF SYDNEY NSW 2000
E: admin@avaarchitects.com.au T: 02 9290 1810 F: 02 9290 1860
W: www.avaarchitects.com.au
P: 20/26A LIME STREET, KING STREET WHARF,
SYDNEY, NSW 2000
ANTHONY VAVAYIS & ASSOCIATES PTY LTD. ACN 069 737 935
NOMINATED ARCHITECT - ANTHONY VAVAYIS NO. 5243

Title:
SOUTH ELEVATION

Project no: 15041 Scale @ A3:

Date: 18 MAR 16

Drawing no: **DA1021**

Rev: **3**



3	11.04.16	DA ISSUE
1	18.03.16	DA ISSUE
rev	date	amendment

Project Title
**588-592 PRINCES
HIGHWAY**
588 PRINCES HWY ROCKDALE NSW 2216
AT LOT 1 IN DP 840863 & LOT 11 IN DP 590046

Copyright of the design and other information shown here is owned by Anthony Vavayis & Associates Architects Pty. Ltd. Reproduction or use of the design by any party for any purpose is expressly forbidden without the written permission of Anthony Vavayis & Associates Architects Pty. Ltd.

ANTHONY VAVAYIS & ASSOCIATES
ARCHITECTS DESIGNERS PLANNERS
24 LIME STREET KING STREET WHARF SYDNEY NSW 2000
E: admin@avaarchitects.com.au T: 02 9290 1810 F: 02 9290 1860
W: www.avaarchitects.com.au
P: 20/26A LIME STREET, KING STREET WHARF,
SYDNEY, NSW 2000
ANTHONY VAVAYIS & ASSOCIATES PTY LTD. ACN 069 737 935
NOMINATED ARCHITECT - ANTHONY VAVAYIS NO. 5243

Title:
WEST ELEVATION

Project no: 15041 Scale @ A3:

Date: 18 MAR 16

Drawing no: **DA1018**

Rev: **3**

WEST ELEVATION

1

1 : 200