

588-592 PRINCES HIGHWAY, ROCKDALE

DRAWING NO.	DRAWING TITLE	REVISION
DA0000	COVER SHEET	3
DA0001	AREAS & YEILD SCHEDUELS	2
DA0002	EXISTING SURVEY PLANS	2
DA0003	SET BACK PLANS	3
DA0004	SITE PLAN	3
DA0005	SITE ELEVATIONS	3
DA0996	LOWER BASEMENT 4 PLAN	1
DA0997	BASEMENT 4 PLAN	1
DA0998	BASEMENT 3 PLAN	1
DA0999	BASEMENT 2 PLAN	1
DA1000	BASEMENT 1 PLAN	2
DA1001	LOWER GROUND PLAN	2
DA1002	GROUND FLOOR PLAN	2
DA1003	LEVEL 1 PLAN	3
DA1004	LEVEL 2 PLAN	3
DA1005	LEVEL 3 - 10 PLAN	3
DA1006	LEVEL 11 PLAN	3
DA1007	LEVEL 12 PLAN	3
DA1008	LEVEL 13 PLAN	3
DA1009	ROOF PLAN	1
DA1010	SECTION A-A	2
DA1011	SECTION B-B	2
DA1012	SECTION C-C & DD	1
DA1013	SECTION E-E	2
DA1014	SECTION F-F	2
DA1015	SECTION G-G	2
DA1016	SECTION H-H	2
DA1017	SECTION J-J	2
DA1018	WEST ELEVATION	3
DA1019	NORTH ELEVATION	3
DA1020	EAST ELEVATION	3
DA1021	SOUTH ELEVATION	3
DA1022	SHADOW DIAGRAMS 1	2
DA1023	SHADOW DIAGRAMS 2	2
DA1024	SHADOW DIAGRAMS 3	2
DA1025	SHADOW DIAGRAMS 4	2
DA1026	SHADOW DIAGRAMS 5	2
DA1027	SHADOW DIAGRAMS 6	2
DA1028	SHADOW DIAGRAMS 7	2
DA1029	PERSPECTIVE 2	1
DA1030	PERSPECTIVE 3	1
DA1031	PERSPECTIVE 4	1
DA1032	PERSPECTIVE 5	1
DA1033	PERSPECTIVE 6	1
DA1034	PERSPECTIVE 7	1
DA1035	PERSPECTIVE 8	1
DA1036	PERSPECTIVE 1	2
DA1050	LEVEL 1 SOLAR ACCESS PLAN	2
DA1051	LEVEL 2 SOLAR ACCESS PLAN	2
DA1052	LEVEL 3-10 SOLAR ACCESS PLAN	2
DA1053	LEVEL 11 SOLAR ACCESS PLAN	2
DA1054	LEVEL 12 SOLAR ACCESS PLAN	2
DA1055	LEVEL 1 SOLAR ACCESS PLAN	2
DA1100	NOTIFICATION PLAN	3
DA1110	SHADOW DIAGRAMS 8	3
DA2000	MATERIAL FINISHES BOARD	1



3	11.04.16	DA ISSUE
2	30.03.16	DA ISSUE
1	18.03.16	DA ISSUE
rev	date	amendment

Project Title
**588-592 PRINCES
HIGHWAY**
588 PRINCES HWY ROCKDALE NSW 2216
AT LOT 1 IN DP 840863 & LOT 11 IN DP 590046

Copyright of the design and other information shown here is owned by Anthony Vavayis & Associates Architects Pty. Ltd. Reproduction or use of the design by any party for any purpose is expressly forbidden without the written permission of Anthony Vavayis & Associates Architects Pty. Ltd.



ANTHONY VAVAYIS & ASSOCIATES
ARCHITECTS DESIGNERS PLANNERS

24 LIME STREET KING STREET WHARF SYDNEY NSW 2000
E: admin@avaarchitects.com.au T: 02 9290 1810 F: 02 9290 1860
W: www.avaarchitects.com.au
P: 20/26A LIME STREET, KING STREET WHARF, SYDNEY, NSW 2000
ANTHONY VAVAYIS & ASSOCIATES PTY LTD. ACN 069 737 935
NOMINATED ARCHITECT - ANTHONY VAVAYIS NO. 5243

Title:
COVER SHEET


Project no: 15041

Scale @ A3:

Date: 18 MAR 16

Drawing no: **DA0000**

Rev: **3**

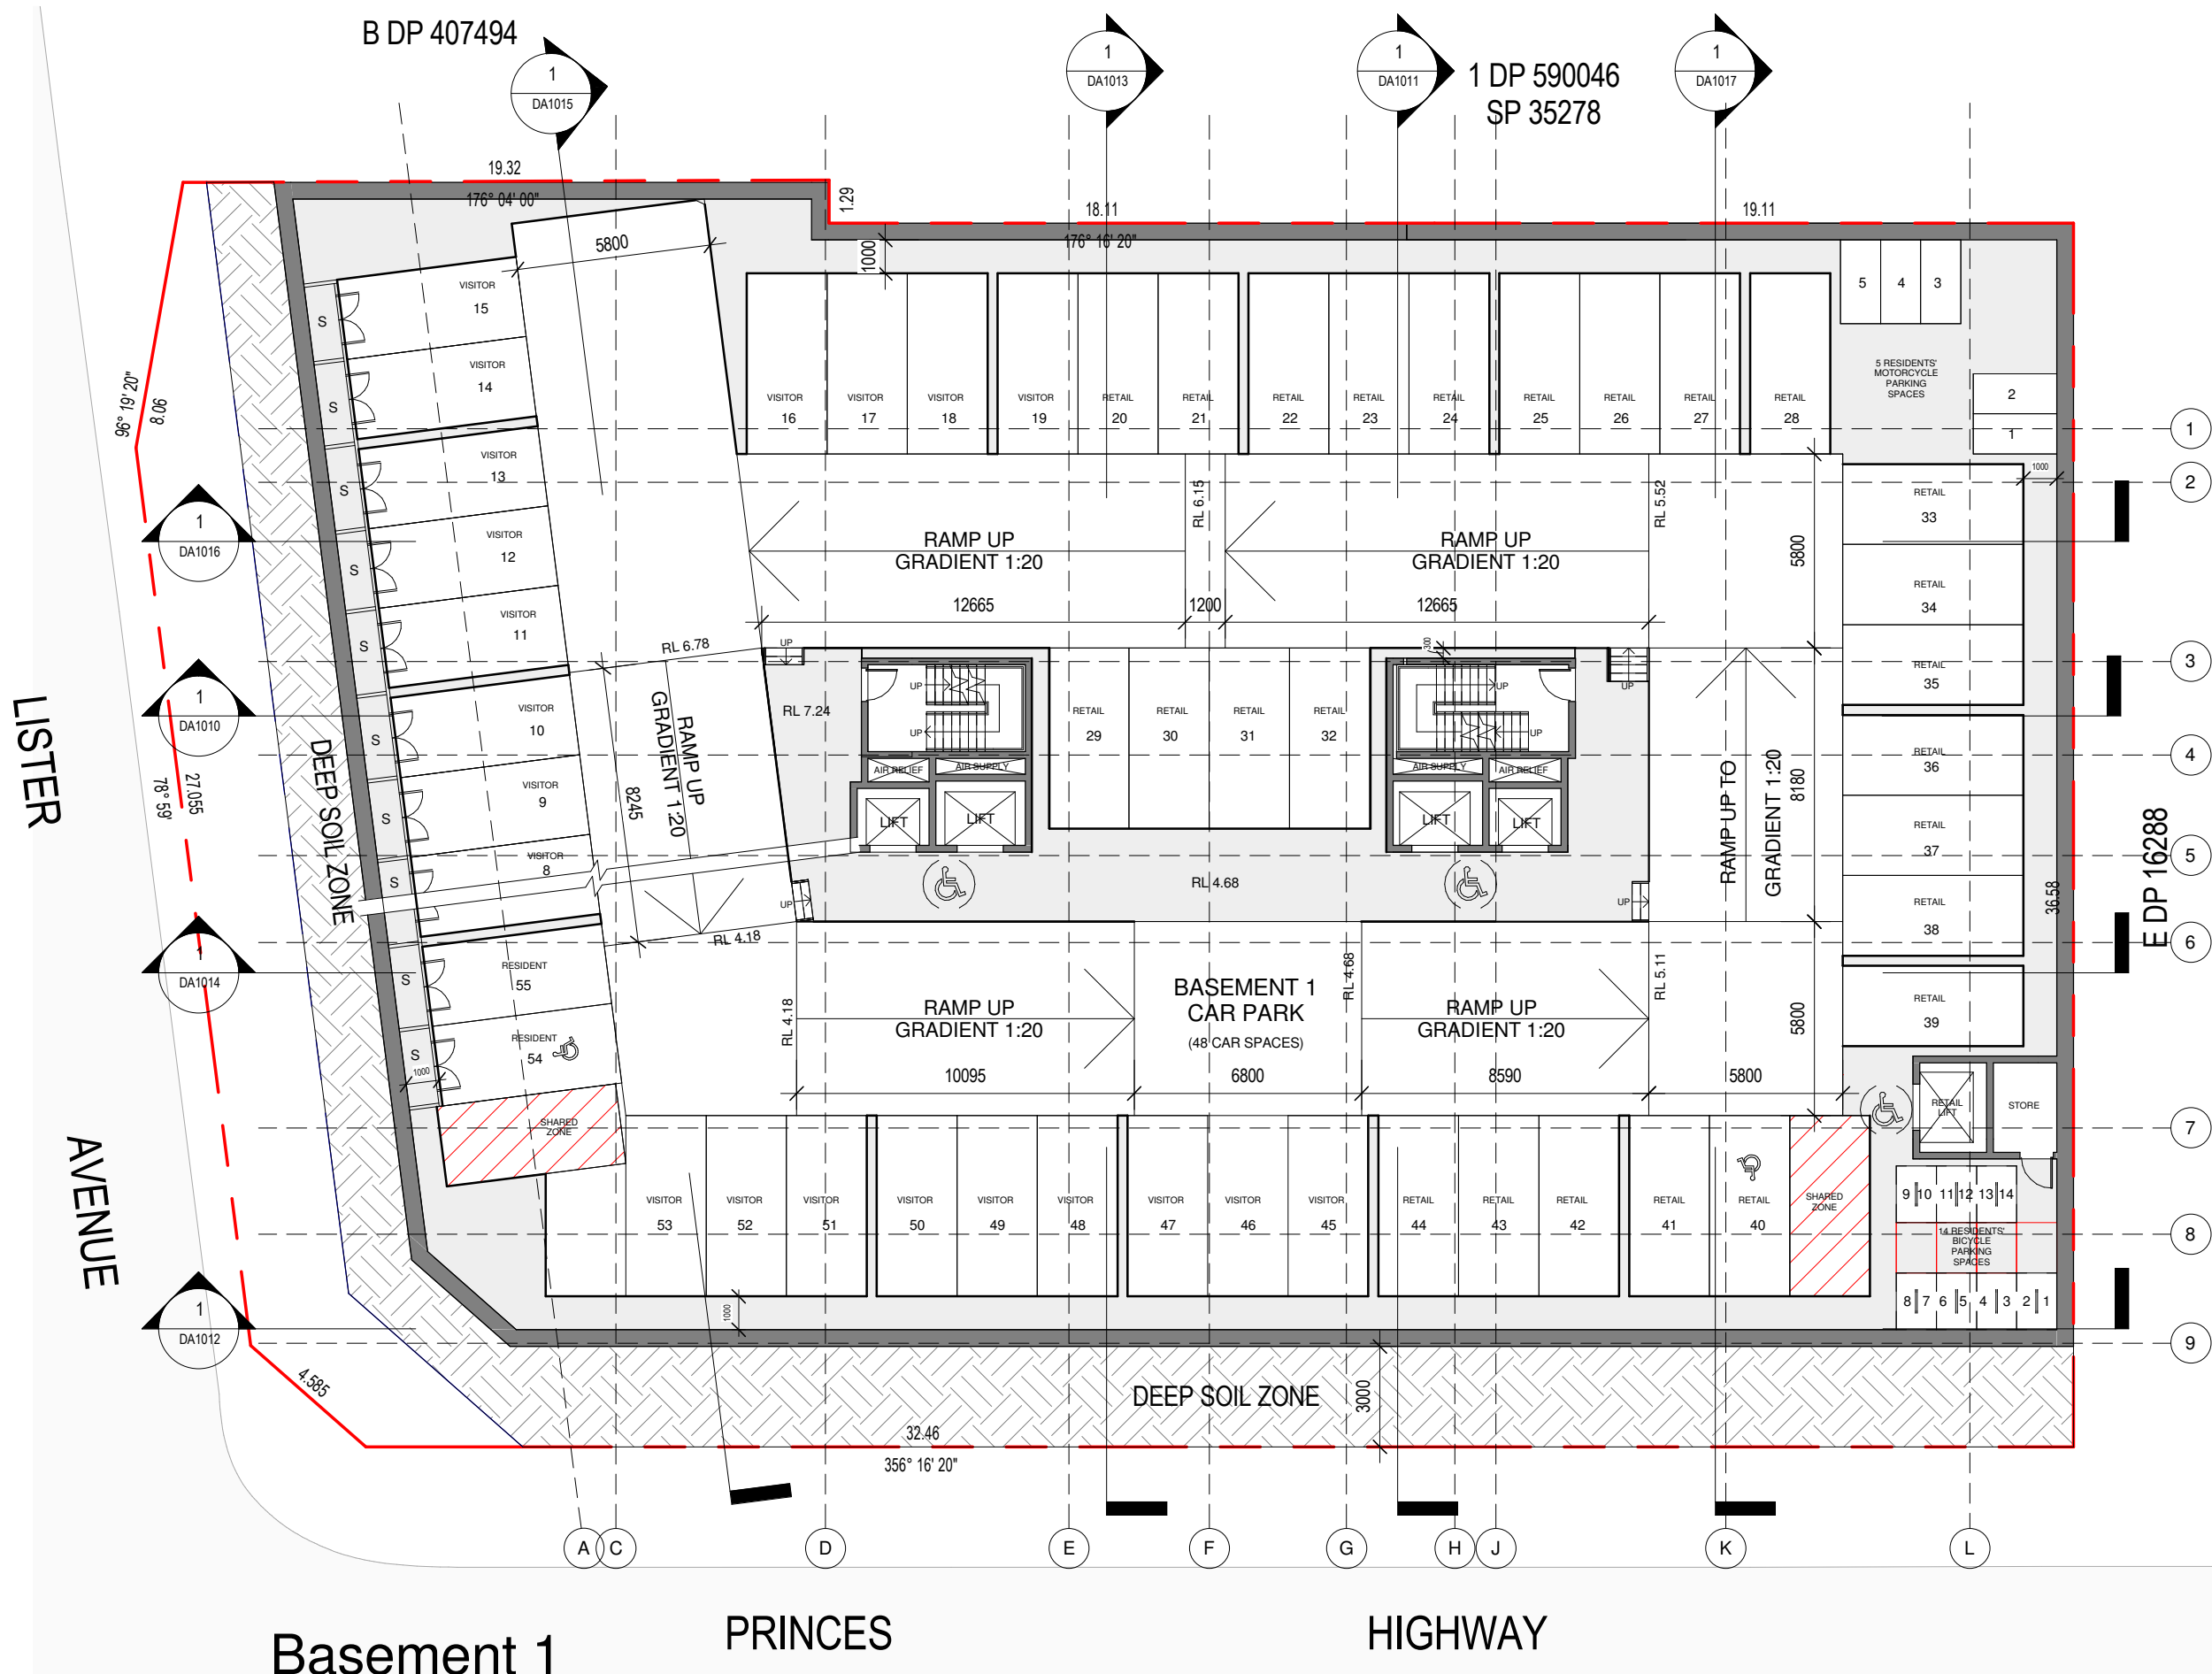

2	30.03.16	DA ISSUE
1	18.03.16	DA ISSUE
rev	date	amendment

Project Title
**588-592 PRINCES
HIGHWAY**
588 PRINCES HWY ROCKDALE NSW 2216
AT LOT 1 IN DP 840863 & LOT 11 IN DP 590046

Copyright of the design and other information shown here is owned by Anthony Vavayis & Associates Architects Pty. Ltd. Reproduction or use of the design by any party for any purpose is expressly forbidden without the written permission of Anthony Vavayis & Associates Architects Pty. Ltd.

ANTHONY VAVAYIS & ASSOCIATES
ARCHITECTS DESIGNERS PLANNERS
24 LIME STREET KING STREET WHARF SYDNEY NSW 2000
E: admin@avaarchitects.com.au T: 02 9290 1810 F: 02 9290 1860
W: www.avaarchitects.com.au
P: 20/26A LIME STREET, KING STREET WHARF,
SYDNEY, NSW 2000
ANTHONY VAVAYIS & ASSOCIATES PTY LTD. ACN 069 737 935
NOMINATED ARCHITECT - ANTHONY VAVAYIS NO. 5243

Title:
BASEMENT 1 PLAN

Project no: 15041 Scale @ A3:

Date: 18 MAR 16

Drawing no: **DA1000**

Rev: **2**



1

1 : 200

0mm

100mm

200mm

300mm

0mm

100mm

200mm



1	18.03.16	DA ISSUE
rev	date	amendment

Project Title
**588-592 PRINCES
HIGHWAY**
588 PRINCES HWY ROCKDALE NSW 2216
AT LOT 1 IN DP 840863 & LOT 11 IN DP 590046

Copyright of the design and other information shown here is owned by Anthony Vavayis & Associates Architects Pty. Ltd. Reproduction or use of the design by any party for any purpose is expressly forbidden without the written permission of Anthony Vavayis & Associates Architects Pty. Ltd.

ANTHONY VAVAYIS & ASSOCIATES
ARCHITECTS DESIGNERS PLANNERS
24 LIME STREET KING STREET WHARF SYDNEY NSW 2000
E: admin@avaarchitects.com.au T: 02 9290 1810 F: 02 9290 1860
W: www.avaarchitects.com.au
P: 20/26A LIME STREET, KING STREET WHARF,
SYDNEY, NSW 2000
ANTHONY VAVAYIS & ASSOCIATES PTY LTD. ACN 069 737 935
NOMINATED ARCHITECT - ANTHONY VAVAYIS NO. 5243

Title:
BASEMENT 2 PLAN

Project no: 15041 Scale @ A3:

Date: 18 MAR 16

Drawing no: **DA0999**

Rev: 1

Basement 2

1

1 : 200



0mm

100mm

200mm

300mm

0mm

100mm

200mm



1	18.03.16	DA ISSUE
rev	date	amendment

Project Title
**588-592 PRINCES
HIGHWAY**
588 PRINCES HWY ROCKDALE NSW 2216
AT LOT 1 IN DP 840863 & LOT 11 IN DP 590046

Copyright of the design and other information shown here is owned by Anthony Vavayis & Associates Architects Pty. Ltd. Reproduction or use of the design by any party for any purpose is expressly forbidden without the written permission of Anthony Vavayis & Associates Architects Pty. Ltd.

ANTHONY VAVAYIS & ASSOCIATES
ARCHITECTS DESIGNERS PLANNERS
24 LIME STREET KING STREET WHARF SYDNEY NSW 2000
E: admin@avaarchitects.com.au T: 02 9290 1810 F: 02 9290 1860
W: www.avaarchitects.com.au
P: 20/26A LIME STREET, KING STREET WHARF,
SYDNEY, NSW 2000
ANTHONY VAVAYIS & ASSOCIATES PTY LTD. ACN 069 737 935
NOMINATED ARCHITECT - ANTHONY VAVAYIS NO. 5243

Title:
BASEMENT 3 PLAN

Project no: 15041 Scale @ A3:

Date: 18 MAR 16

Drawing no: **DA0998**

Rev: 1

Basement 3

1

1 : 200



0mm

100mm


200mm

300mm

0mm

100mm

200mm

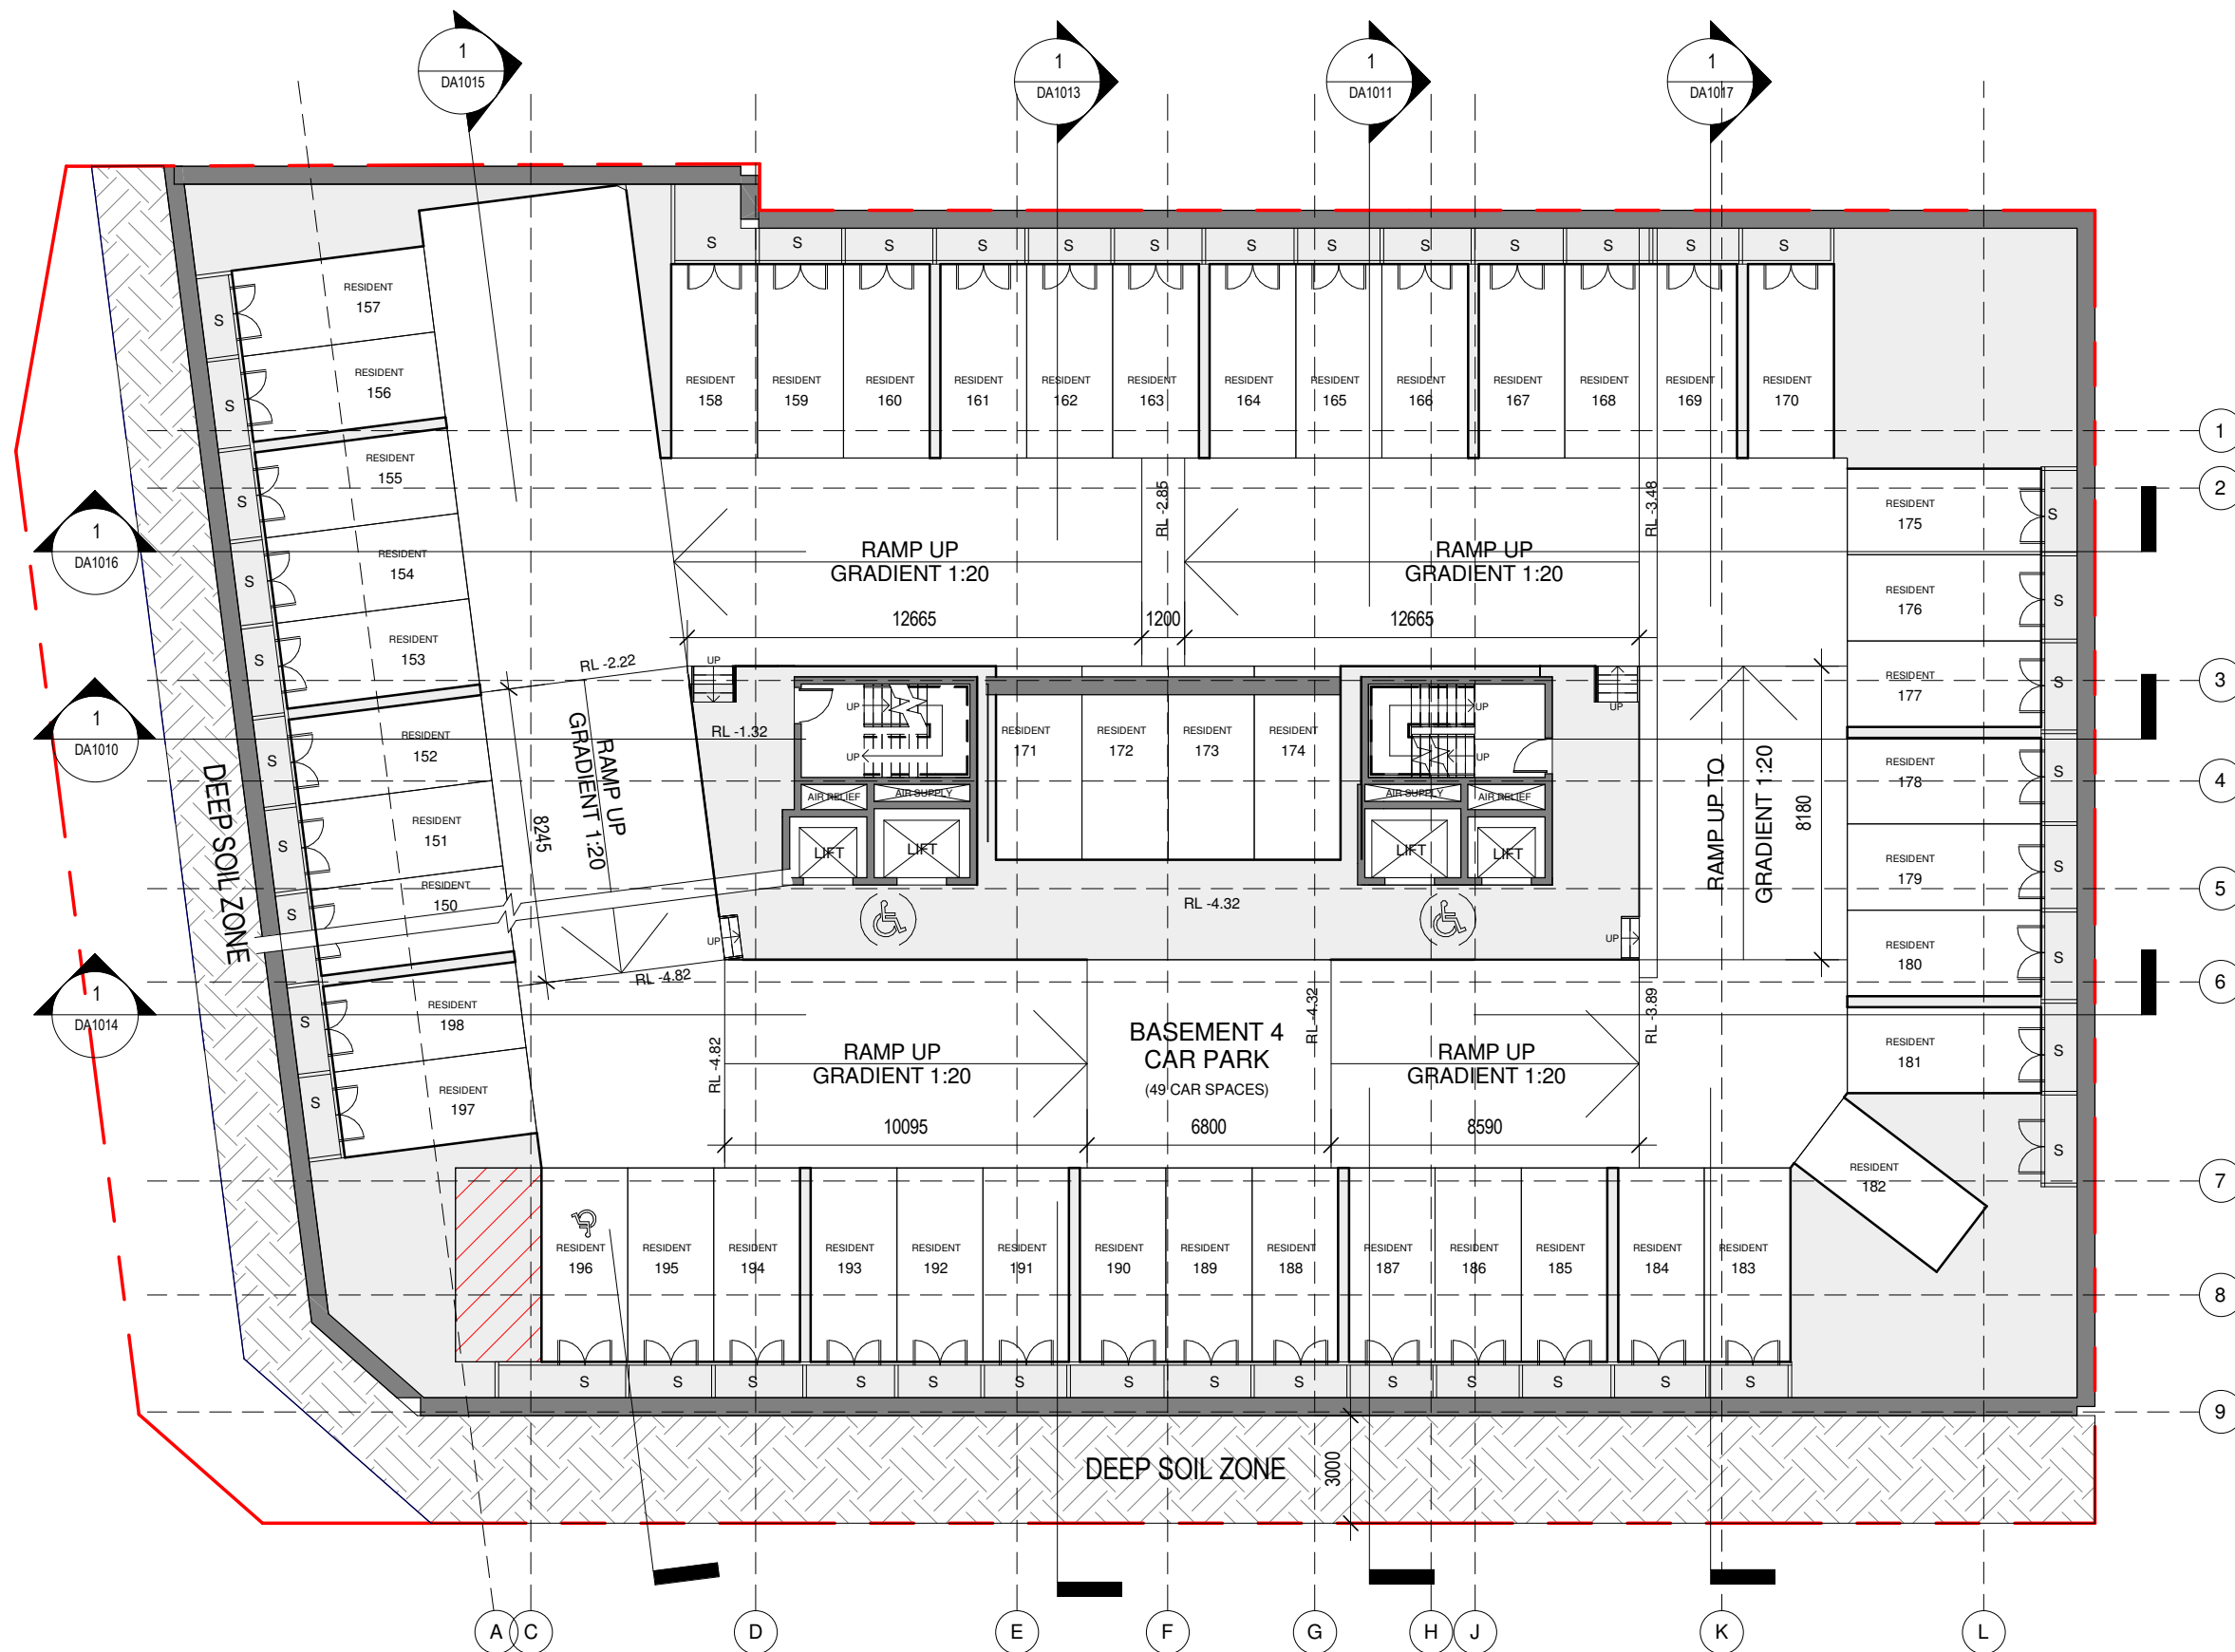

1	18.03.16	DA ISSUE
rev	date	amendment

Project Title
**588-592 PRINCES
HIGHWAY**
588 PRINCES HWY ROCKDALE NSW 2216
AT LOT 1 IN DP 840863 & LOT 11 IN DP 590046

Copyright of the design and other information shown here is owned by Anthony Vavayis & Associates Architects Pty. Ltd. Reproduction or use of the design by any party for any purpose is expressly forbidden without the written permission of Anthony Vavayis & Associates Architects Pty. Ltd.

ANTHONY VAVAYIS & ASSOCIATES
ARCHITECTS DESIGNERS PLANNERS
24 LIME STREET KING STREET WHARF SYDNEY NSW 2000
E: admin@avaarchitects.com.au T: 02 9290 1810 F: 02 9290 1860
W: www.avaarchitects.com.au
P: 20/26A LIME STREET, KING STREET WHARF,
SYDNEY, NSW 2000
ANTHONY VAVAYIS & ASSOCIATES PTY LTD. ACN 069 737 935
NOMINATED ARCHITECT - ANTHONY VAVAYIS NO. 5243

Title:
BASEMENT 4 PLAN

Project no: 15041 Scale @ A3:

Date: 18 MAR 16


Drawing no: **DA0997**


Rev: 1

Basement 4

1

1 : 200

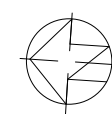

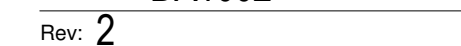

0mm

100mm

200mm

300mm

100mm

200mm

- 1 BEDROOM SUITE
- 1 BEDROOM APARTMENT
- 2 BEDROOMS APARTMENT
- 3 BEDROOMS APARTMENT

3	11.04.16	DA ISSUE
2	30.03.16	DA ISSUE
1	18.03.16	DA ISSUE
rev	date	amendment

Project Title
**588-592 PRINCES
HIGHWAY**
588 PRINCES HWY ROCKDALE NSW 2216
AT LOT 1 IN DP 840863 & LOT 11 IN DP 590046

Copyright of the design and other information shown here is owned by Anthony Vavayis & Associates Architects Pty. Ltd. Reproduction or use of the design by any party for any purpose is expressly forbidden without the written permission of Anthony Vavayis & Associates Architects Pty. Ltd.

ANTHONY VAVAYIS & ASSOCIATES
ARCHITECTS DESIGNERS PLANNERS
24 LIME STREET KING STREET WHARF SYDNEY NSW 2000
E: admin@avaarchitects.com.au T: 02 9290 1810 F: 02 9290 1860
W: www.avaarchitects.com.au
P: 20/26A LIME STREET, KING STREET WHARF,
SYDNEY, NSW 2000
ANTHONY VAVAYIS & ASSOCIATES PTY LTD. ACN 069 737 935
NOMINATED ARCHITECT - ANTHONY VAVAYIS NO. 5243


Title:
LEVEL 1 PLAN

Project no: 15041 Scale @ A3:

Date: 18 MAR 16

Drawing no: **DA1003**

Rev: **3**

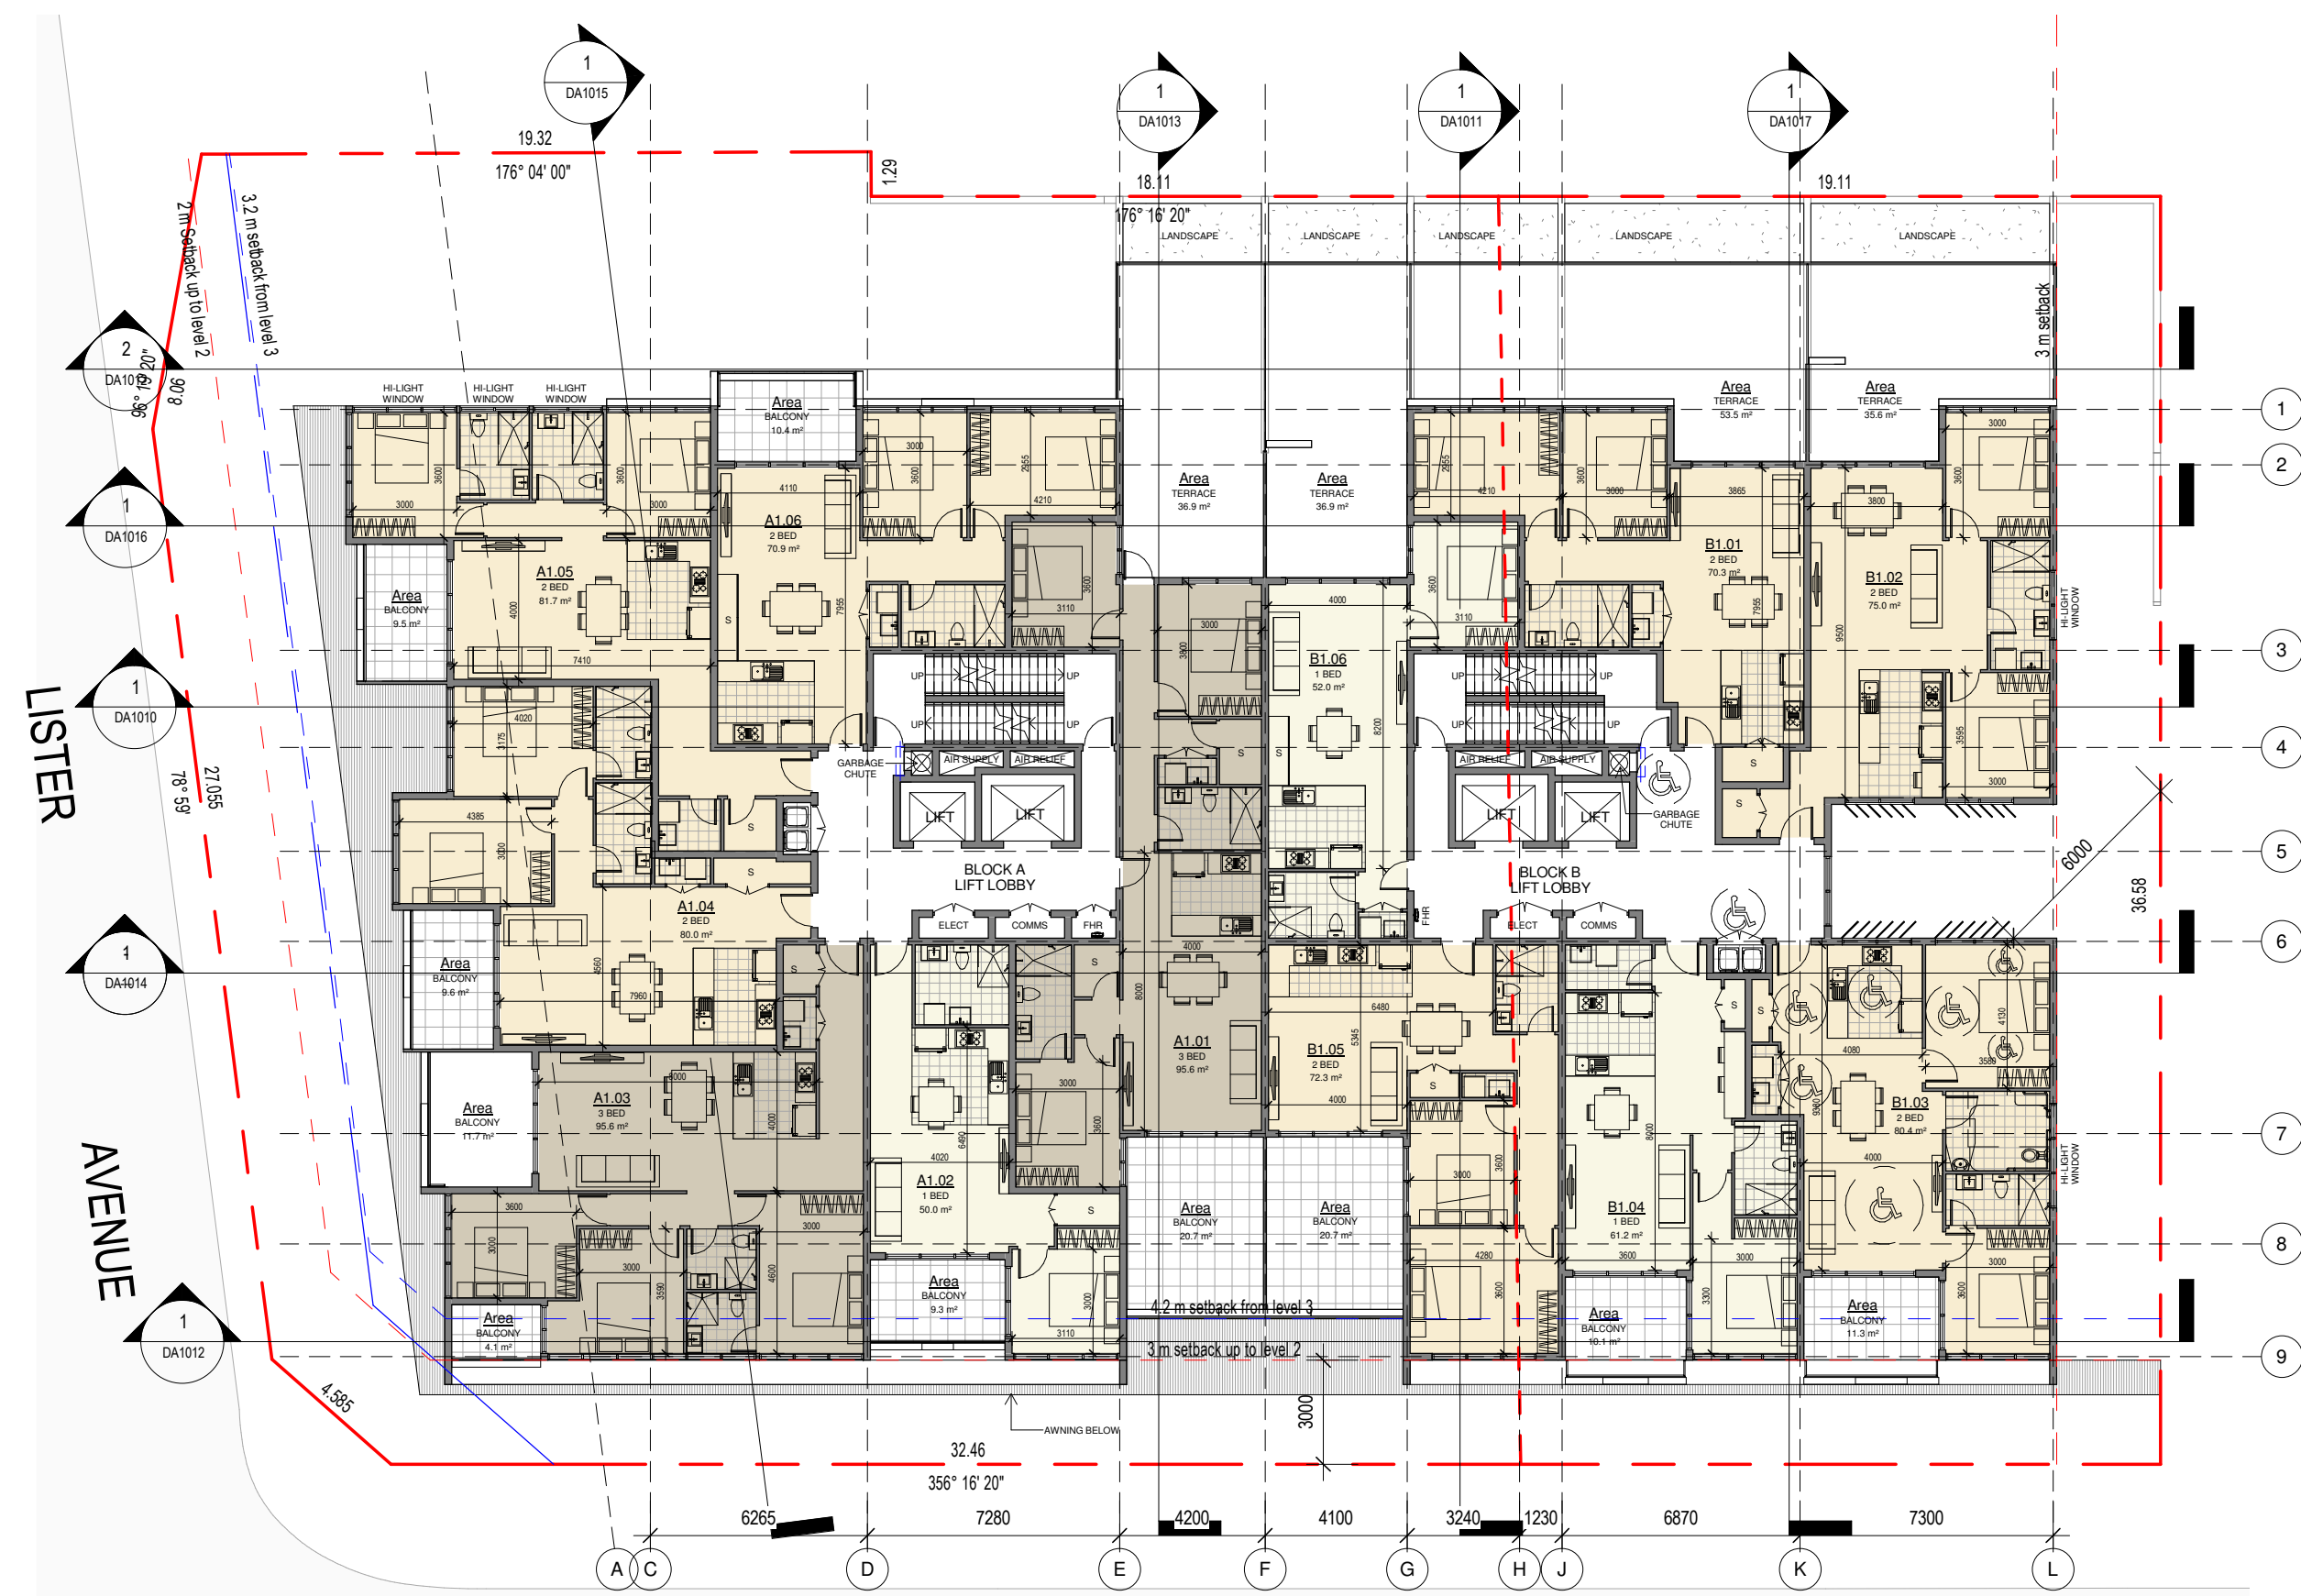


Level 1 Plan

PRINCES

HIGHWAY

1
1 : 200

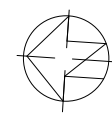

0mm

100mm

200mm

300mm

100mm

200mm



- 1 BEDROOM SUITE
- 1 BEDROOM APARTMENT
- 2 BEDROOMS APARTMENT
- 3 BEDROOMS APARTMENT

3	11.04.16	DA ISSUE
2	30.03.16	DA ISSUE
1	18.03.16	DA ISSUE
rev	date	amendment

Project Title
**588-592 PRINCES
HIGHWAY**
588 PRINCES HWY ROCKDALE NSW 2216
AT LOT 1 IN DP 840863 & LOT 11 IN DP 590046

Copyright of the design and other information shown here is owned by Anthony Vavayis & Associates Architects Pty. Ltd. Reproduction or use of the design by any party for any purpose is expressly forbidden without the written permission of Anthony Vavayis & Associates Architects Pty. Ltd.

ANTHONY VAVAYIS & ASSOCIATES
ARCHITECTS DESIGNERS PLANNERS
24 LIME STREET KING STREET WHARF SYDNEY NSW 2000
E: admin@avaarchitects.com.au T: 02 9290 1810 F: 02 9290 1860
W: www.avaarchitects.com.au
P: 20/26A LIME STREET, KING STREET WHARF,
SYDNEY, NSW 2000
ANTHONY VAVAYIS & ASSOCIATES PTY LTD. ACN 069 737 935
NOMINATED ARCHITECT - ANTHONY VAVAYIS NO. 5243

Title:
LEVEL 2 PLAN

Project no: 15041 Scale @ A3:

Date: 18 MAR 16

Drawing no: **DA1004**

Rev: **3**



Level 2 Plan

PRINCES

HIGHWAY

1

1 : 200

0mm

100mm

200mm

300mm

- 1 BEDROOM SUITE
- 1 BEDROOM APARTMENT
- 2 BEDROOMS APARTMENT
- 3 BEDROOMS APARTMENT

100mm

200mm

LISTER

AVENUE

3 m setback

4.2 m setback from level 3
3 m setback up to level 2

3	11.04.16	DA ISSUE
1	18.03.16	DA ISSUE
rev	date	amendment

Project Title
**588-592 PRINCES
HIGHWAY**
588 PRINCES HWY ROCKDALE NSW 2216
AT LOT 1 IN DP 840863 & LOT 11 IN DP 590046

Copyright of the design and other information shown here is owned by Anthony Vavayis & Associates Architects Pty. Ltd. Reproduction or use of the design by any party for any purpose is expressly forbidden without the written permission of Anthony Vavayis & Associates Architects Pty. Ltd.

ANTHONY VAVAYIS & ASSOCIATES
ARCHITECTS DESIGNERS PLANNERS
24 LIME STREET KING STREET WHARF SYDNEY NSW 2000
E: admin@avaarchitects.com.au T: 02 9290 1810 F: 02 9290 1860
W: www.avaarchitects.com.au
P: 20/26A LIME STREET, KING STREET WHARF,
SYDNEY, NSW 2000
ANTHONY VAVAYIS & ASSOCIATES PTY LTD. ACN 069 737 935
NOMINATED ARCHITECT - ANTHONY VAVAYIS NO. 5243

Title:
LEVEL 11 PLAN

Project no: 15041 Scale @ A3:

Date: 18 MAR 16

Drawing no: **DA1006**

Rev: **3**




1
1 : 200

Level 11 Plan

PRINCES

HIGHWAY

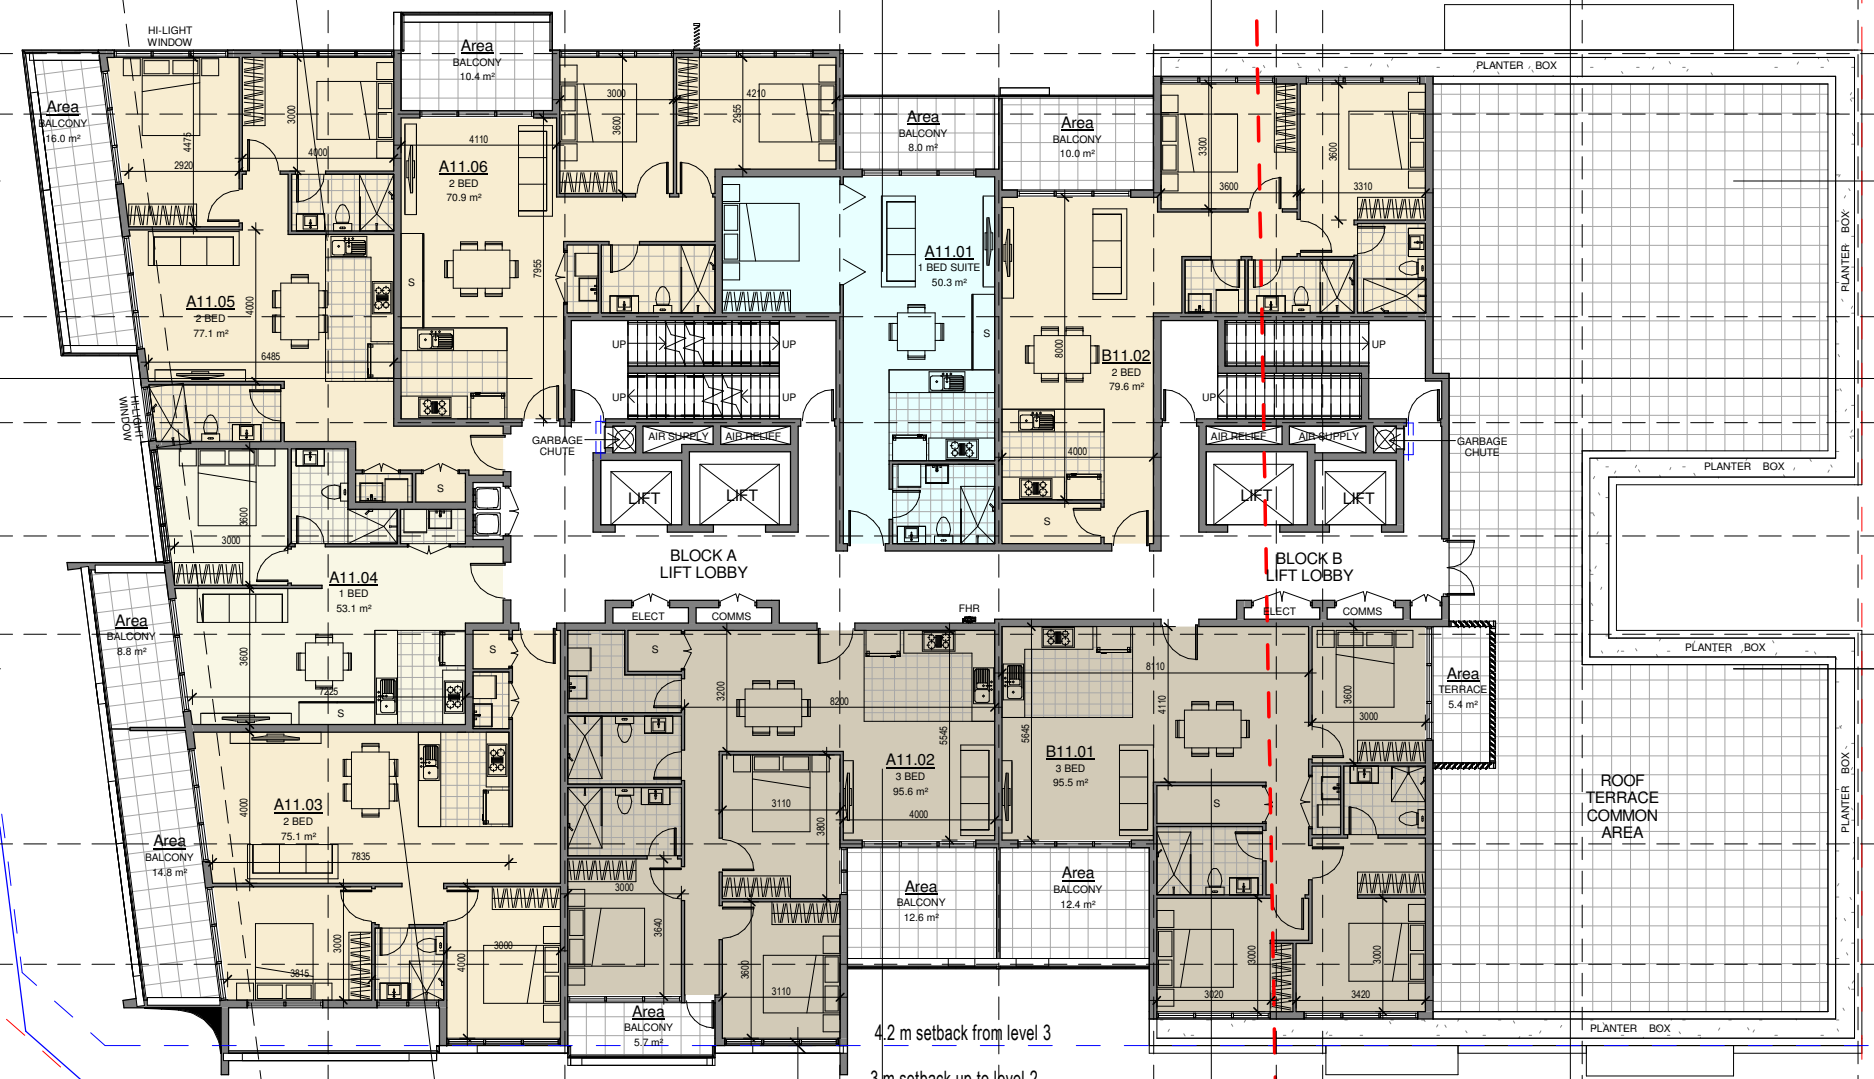

0mm

100mm

200mm

300mm

100mm

200mm

LISTER

AVENUE

PRINCES

HIGHWAY

- 1 BEDROOM SUITE
- 1 BEDROOM APARTMENT
- 2 BEDROOMS APARTMENT
- 3 BEDROOMS APARTMENT

3	11.04.16	DA ISSUE
2	30.03.16	DA ISSUE
1	18.03.16	DA ISSUE
rev	date	amendment

Project Title
**588-592 PRINCES
HIGHWAY**
588 PRINCES HWY ROCKDALE NSW 2216
AT LOT 1 IN DP 840863 & LOT 11 IN DP 590046

Copyright of the design and other information shown here is owned by Anthony Vavayis & Associates Architects Pty. Ltd. Reproduction or use of the design by any party for any purpose is expressly forbidden without the written permission of Anthony Vavayis & Associates Architects Pty. Ltd.

ANTHONY VAVAYIS & ASSOCIATES
ARCHITECTS DESIGNERS PLANNERS
24 LIME STREET KING STREET WHARF SYDNEY NSW 2000
E: admin@avaarchitects.com.au T: 02 9290 1810 F: 02 9290 1860
W: www.avaarchitects.com.au
P: 20/26A LIME STREET, KING STREET WHARF,
SYDNEY, NSW 2000
ANTHONY VAVAYIS & ASSOCIATES PTY LTD. ACN 069 737 935
NOMINATED ARCHITECT - ANTHONY VAVAYIS NO. 5243

Title:
LEVEL 12 PLAN

Project no: 15041 Scale @ A3:

Date: 18 MAR 16

Drawing no: **DA1007**

Rev: **3**



Level 12 Plan

1

1 : 200

0mm

100mm

200mm

300mm

100mm

200mm

- 1 BEDROOM SUITE
- 1 BEDROOM APARTMENT
- 2 BEDROOMS APARTMENT
- 3 BEDROOMS APARTMENT



3	11.04.16	DA ISSUE
1	18.03.16	DA ISSUE
rev	date	amendment

Project Title
**588-592 PRINCES
HIGHWAY**
588 PRINCES HWY ROCKDALE NSW 2216
AT LOT 1 IN DP 840863 & LOT 11 IN DP 590046

Copyright of the design and other information shown here is owned by Anthony Vavayis & Associates Architects Pty. Ltd. Reproduction or use of the design by any party for any purpose is expressly forbidden without the written permission of Anthony Vavayis & Associates Architects Pty. Ltd.

ANTHONY VAVAYIS & ASSOCIATES
ARCHITECTS DESIGNERS PLANNERS
24 LIME STREET KING STREET WHARF SYDNEY NSW 2000
E: admin@avaarchitects.com.au T: 02 9290 1810 F: 02 9290 1860
W: www.avaarchitects.com.au
P: 20/26A LIME STREET, KING STREET WHARF,
SYDNEY, NSW 2000
ANTHONY VAVAYIS & ASSOCIATES PTY LTD. ACN 069 737 935
NOMINATED ARCHITECT - ANTHONY VAVAYIS NO. 5243

Title:
LEVEL 13 PLAN

Project no: 15041 Scale @ A3:

Date: 18 MAR 16

Drawing no: **DA1008**

Rev: **3**



Level 13 Plan

1 : 200

1

PRINCES

HIGHWAY

0mm

100mm


200mm

300mm

0mm

100mm

200mm

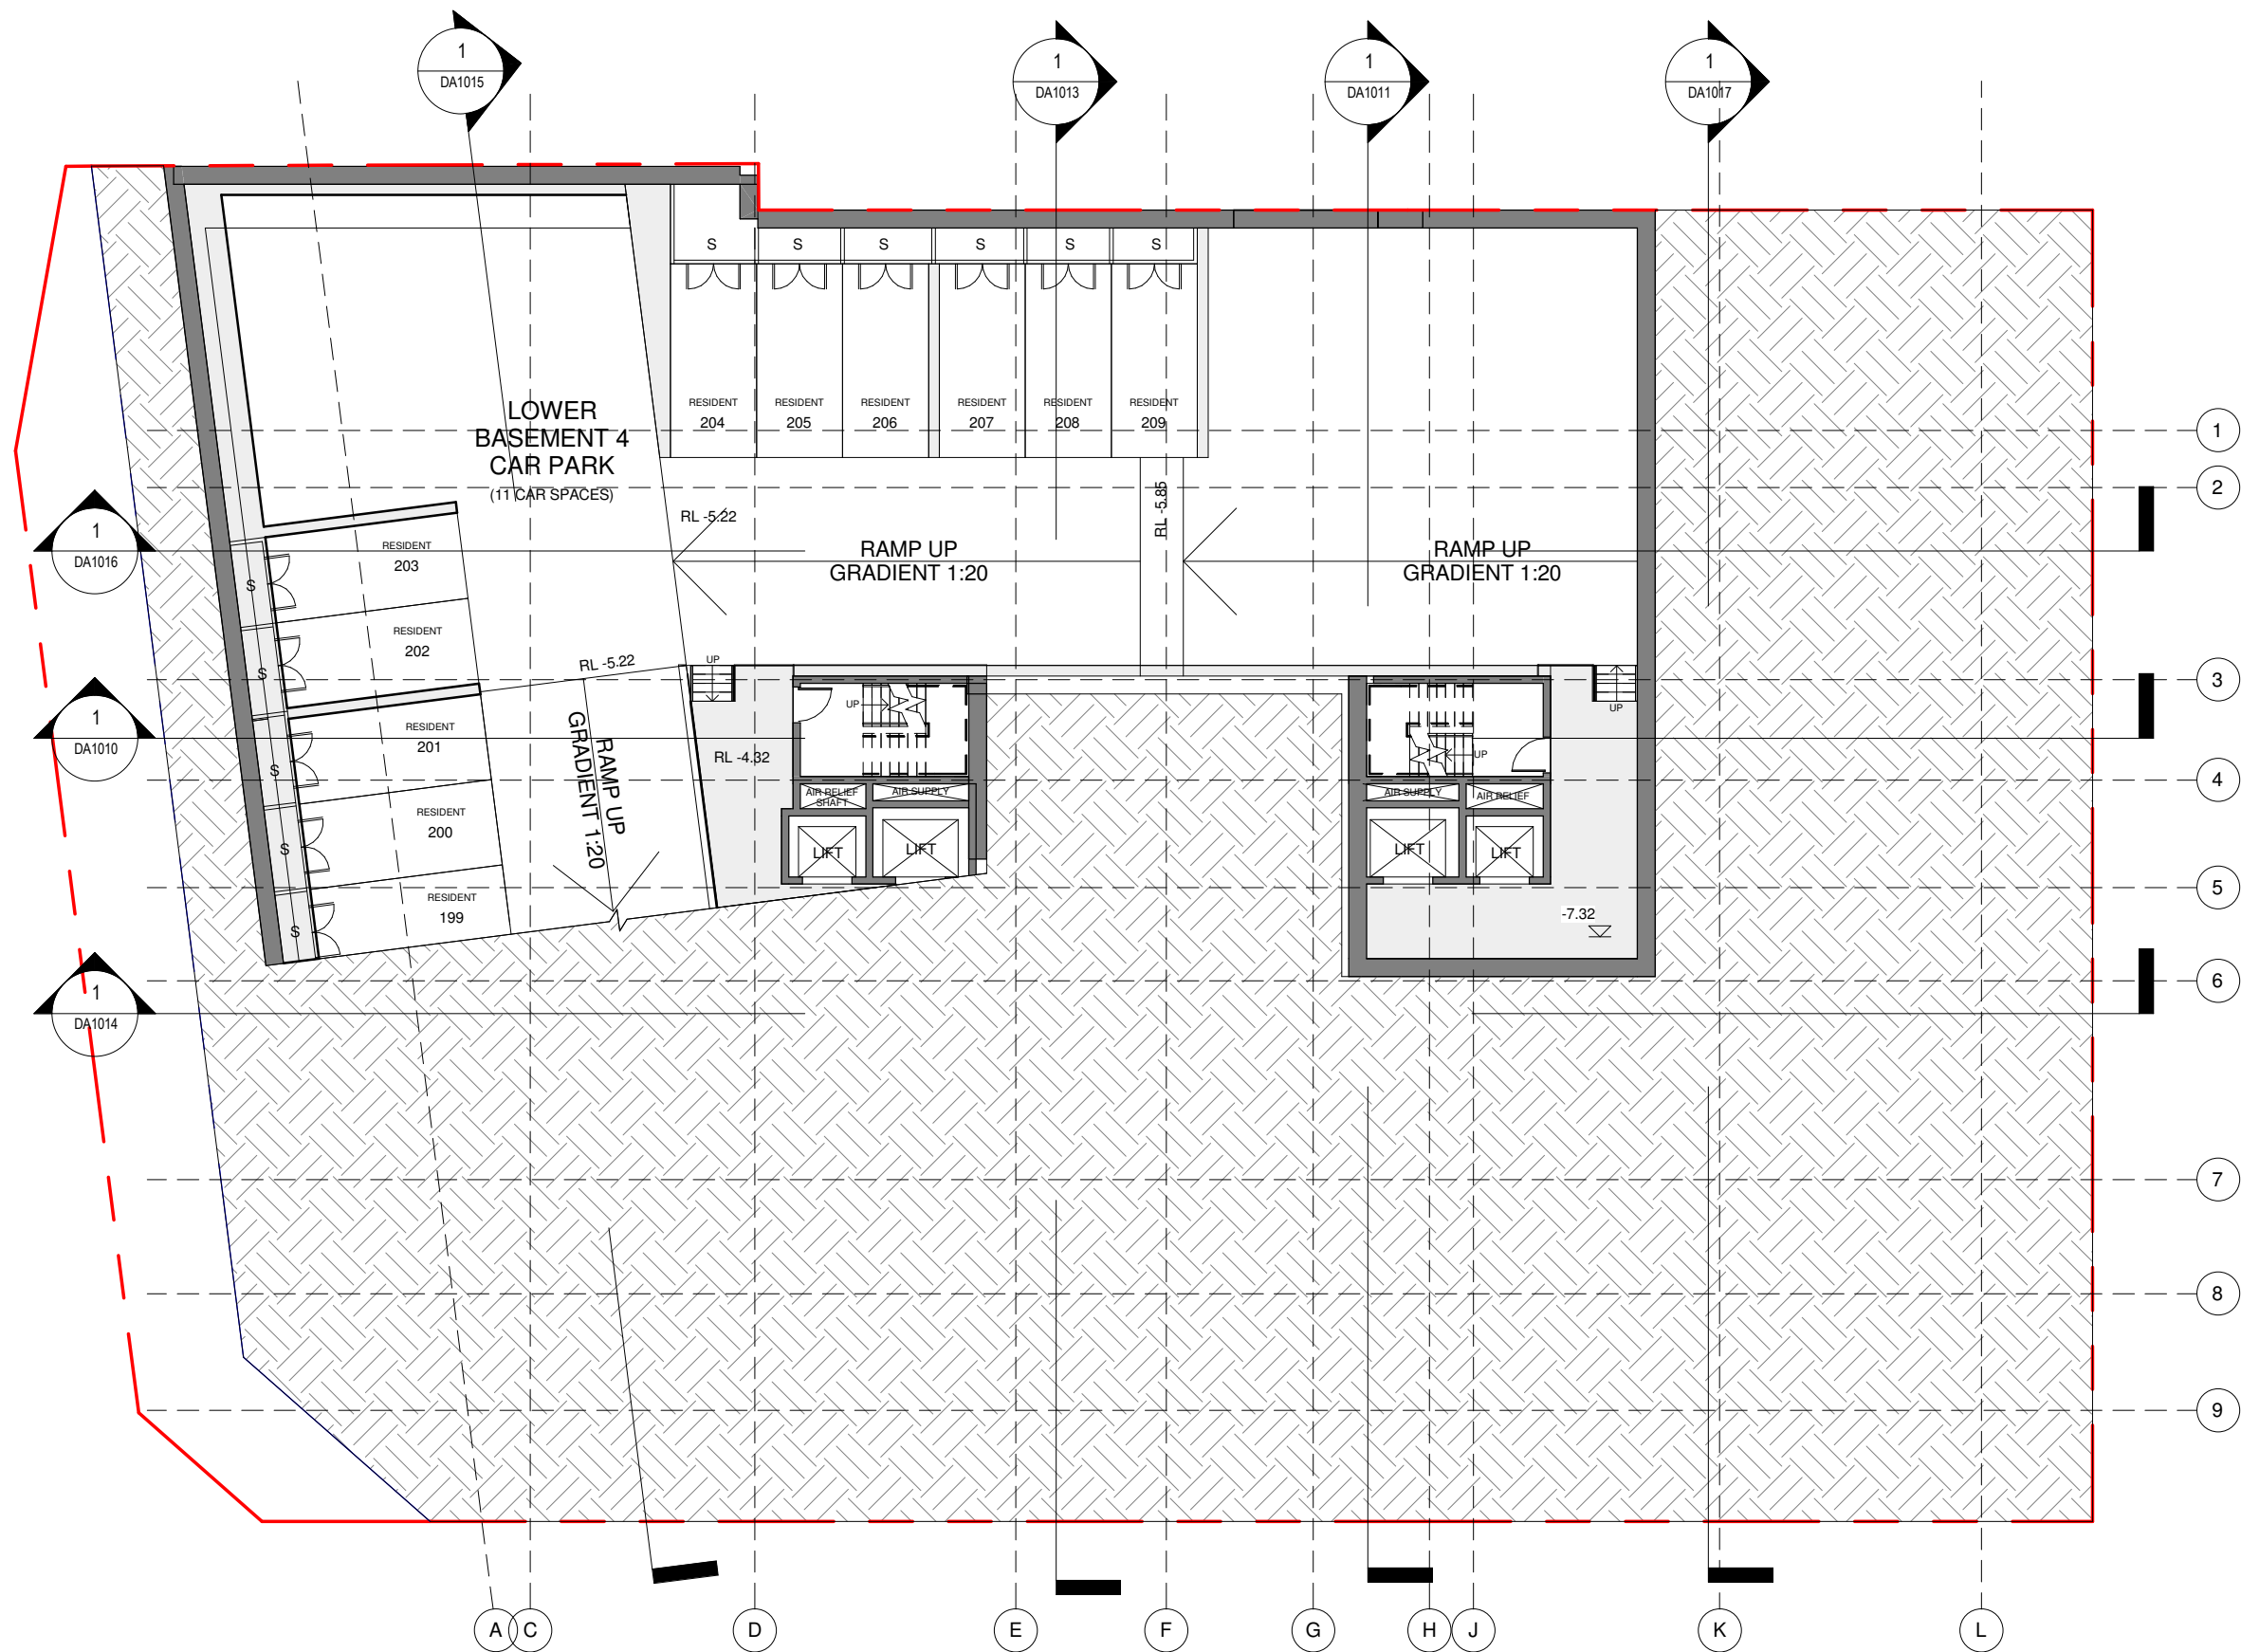

LOWER BASEMENT 4

1

1 : 200

1	18.03.16	DA ISSUE
rev	date	amendment

Project Title
**588-592 PRINCES
HIGHWAY**
588 PRINCES HWY ROCKDALE NSW 2216
AT LOT 1 IN DP 840863 & LOT 11 IN DP 590046

Copyright of the design and other information shown here is owned by Anthony Vavayis & Associates Architects Pty. Ltd. Reproduction or use of the design by any party for any purpose is expressly forbidden without the written permission of Anthony Vavayis & Associates Architects Pty. Ltd.

ANTHONY VAVAYIS & ASSOCIATES
ARCHITECTS DESIGNERS PLANNERS
24 LIME STREET KING STREET WHARF SYDNEY NSW 2000
E: admin@avaarchitects.com.au T: 02 9290 1810 F: 02 9290 1860
W: www.avaarchitects.com.au
P: 20/26A LIME STREET, KING STREET WHARF,
SYDNEY, NSW 2000
ANTHONY VAVAYIS & ASSOCIATES PTY LTD. ACN 069 737 935
NOMINATED ARCHITECT - ANTHONY VAVAYIS NO. 5243

Title:
LOWER BASMENT 4 PLAN

Project no: 15041 Scale @ A3:

Date: 18 MAR 16

Drawing no: **DA0996**

Rev: 1



0mm


100mm

200mm

300mm

100mm

200mm

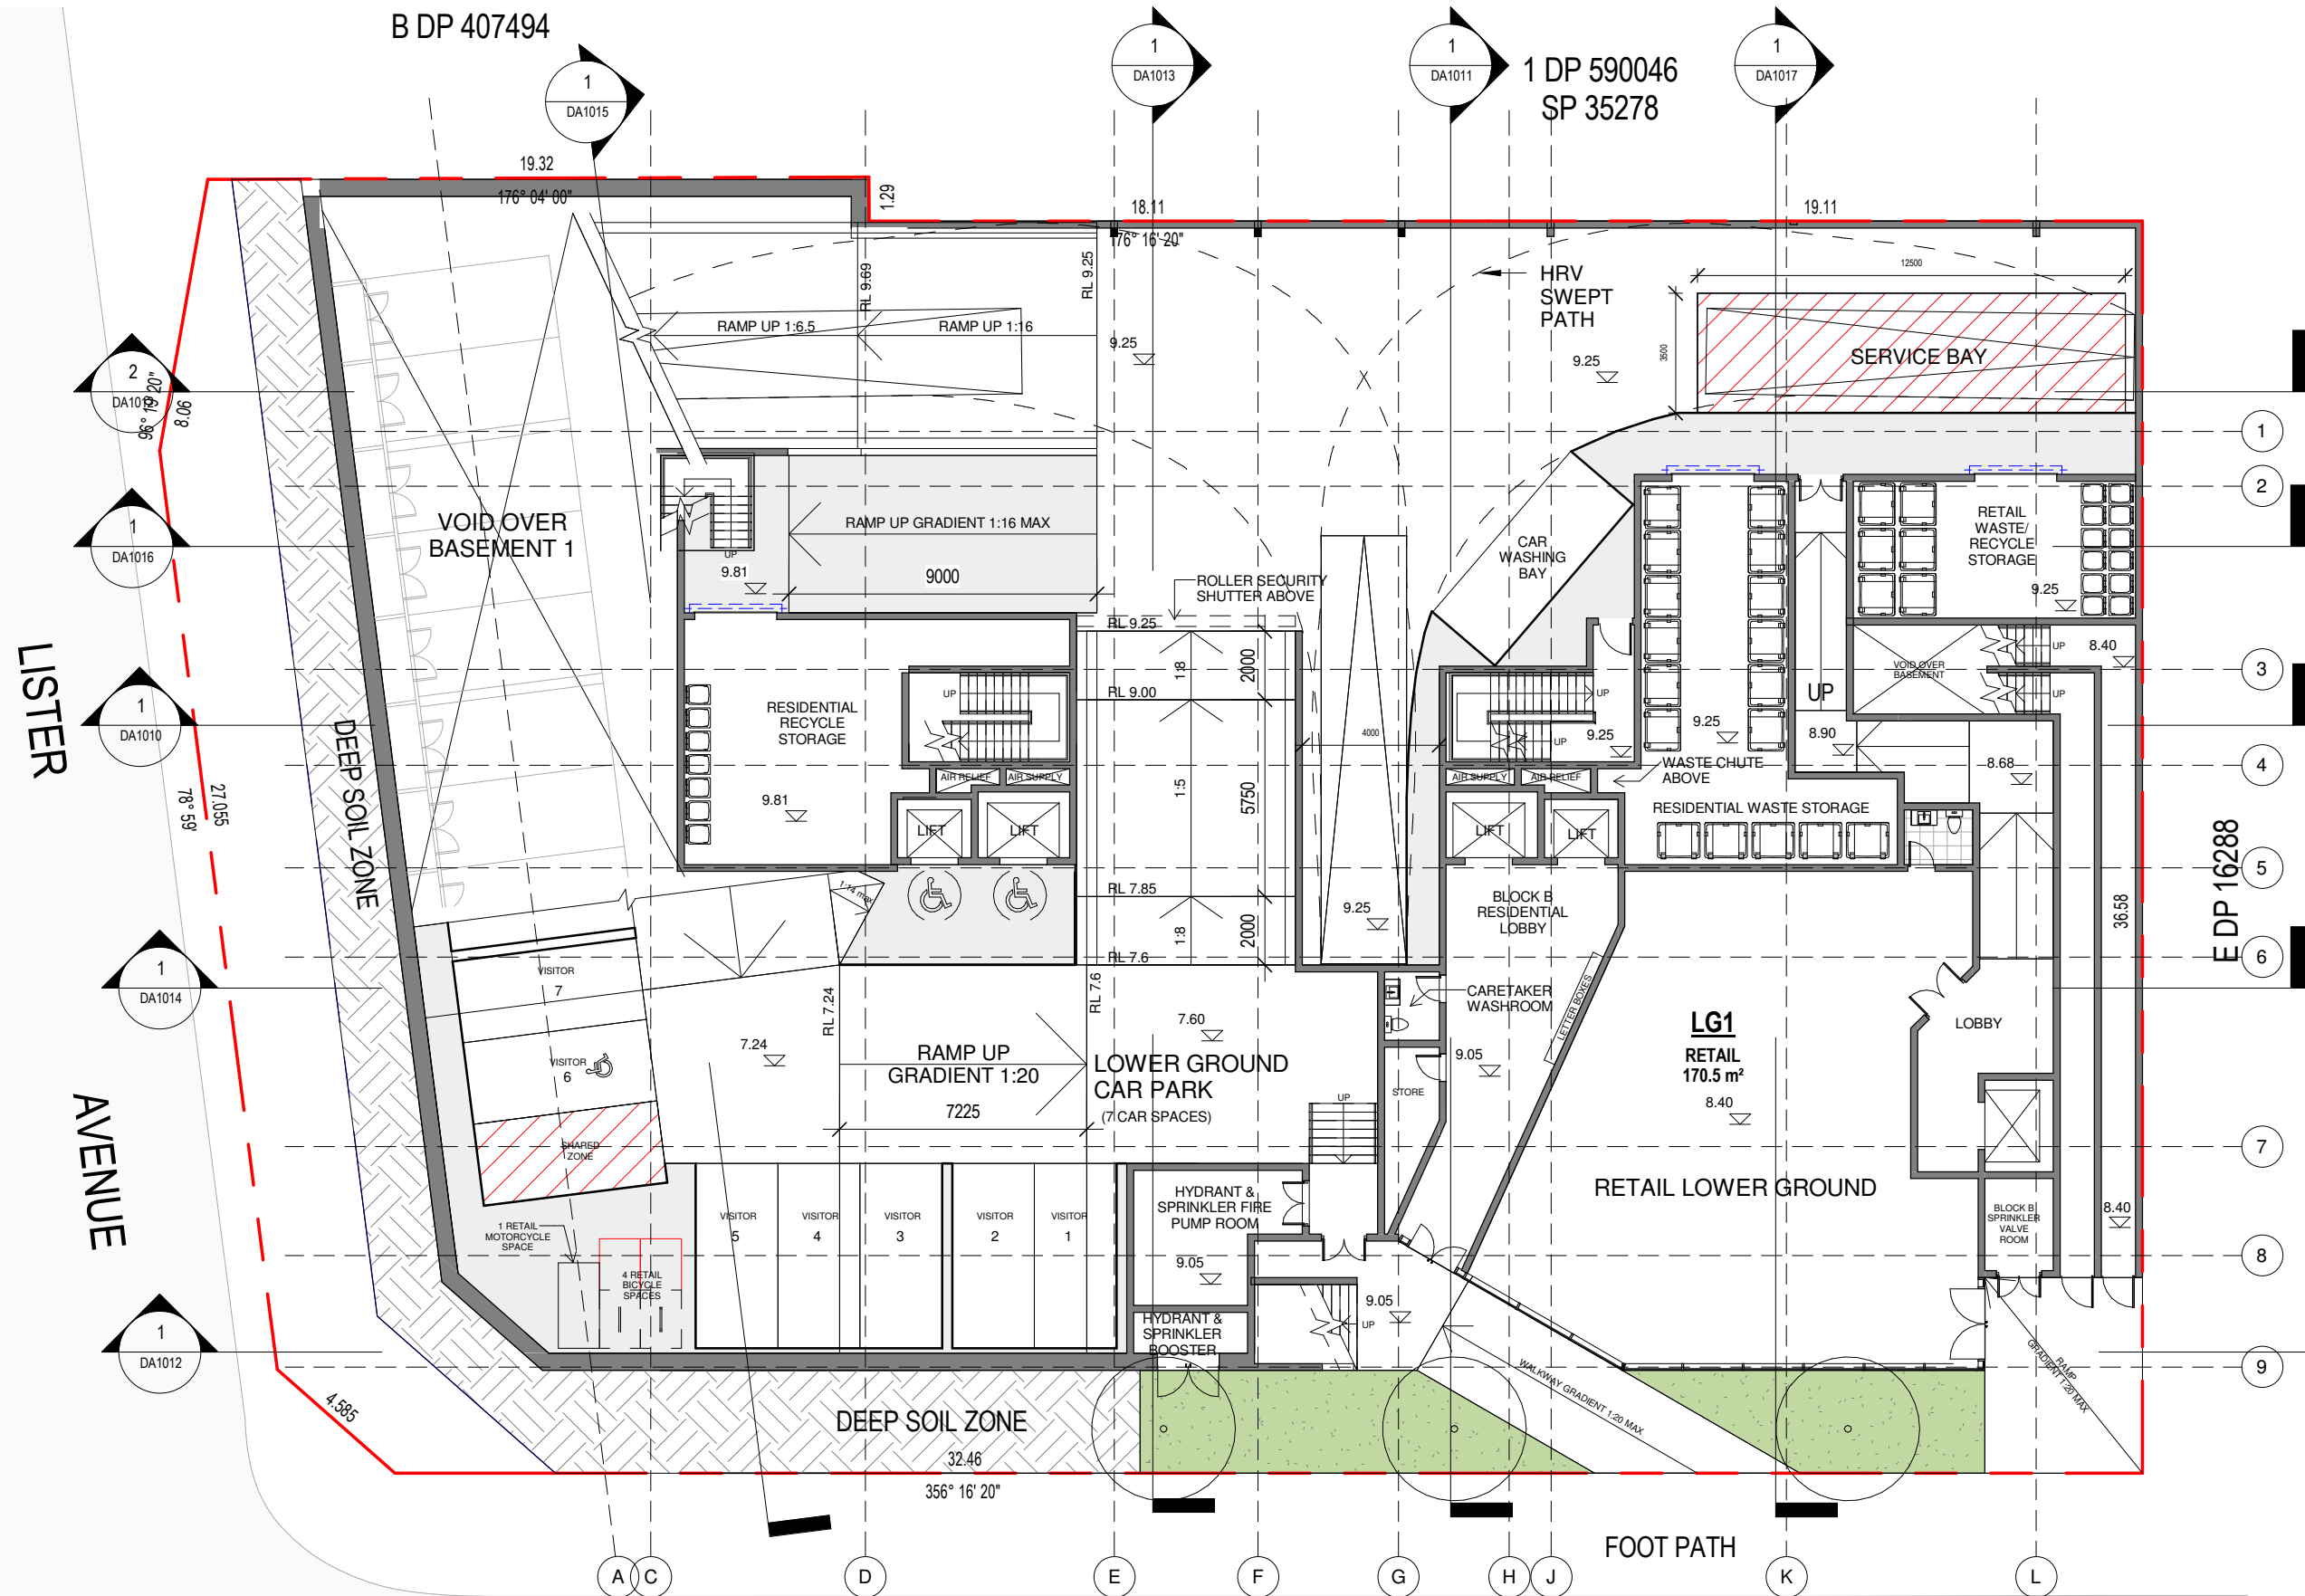

2	30.03.16	DA ISSUE
1	18.03.16	DA ISSUE
rev	date	amendment

Project Title
**588-592 PRINCES
HIGHWAY**
588 PRINCES HWY ROCKDALE NSW 2216
AT LOT 1 IN DP 840863 & LOT 11 IN DP 590046

Copyright of the design and other information shown here is owned by Anthony Vavayis & Associates Architects Pty. Ltd. Reproduction or use of the design by any party for any purpose is expressly forbidden without the written permission of Anthony Vavayis & Associates Architects Pty. Ltd.

ANTHONY VAVAYIS & ASSOCIATES
ARCHITECTS DESIGNERS PLANNERS
24 LIME STREET KING STREET WHARF SYDNEY NSW 2000
E: admin@avaarchitects.com.au T: 02 9290 1810 F: 02 9290 1860
W: www.avaarchitects.com.au
P: 20/26A LIME STREET, KING STREET WHARF,
SYDNEY, NSW 2000
ANTHONY VAVAYIS & ASSOCIATES PTY LTD. ACN 069 737 935
NOMINATED ARCHITECT - ANTHONY VAVAYIS NO. 5243

Title:
LOWER GROUND PLAN

Project no: 15041 Scale @ A3:

Date: 18 MAR 16

Drawing no: DA1001

Rev: 2

1

1 : 200

