


1 HARDWORKS PLAN GROUND LEVEL  
1:100




2 HARDWORKS PLAN LEVEL 1  
1:100

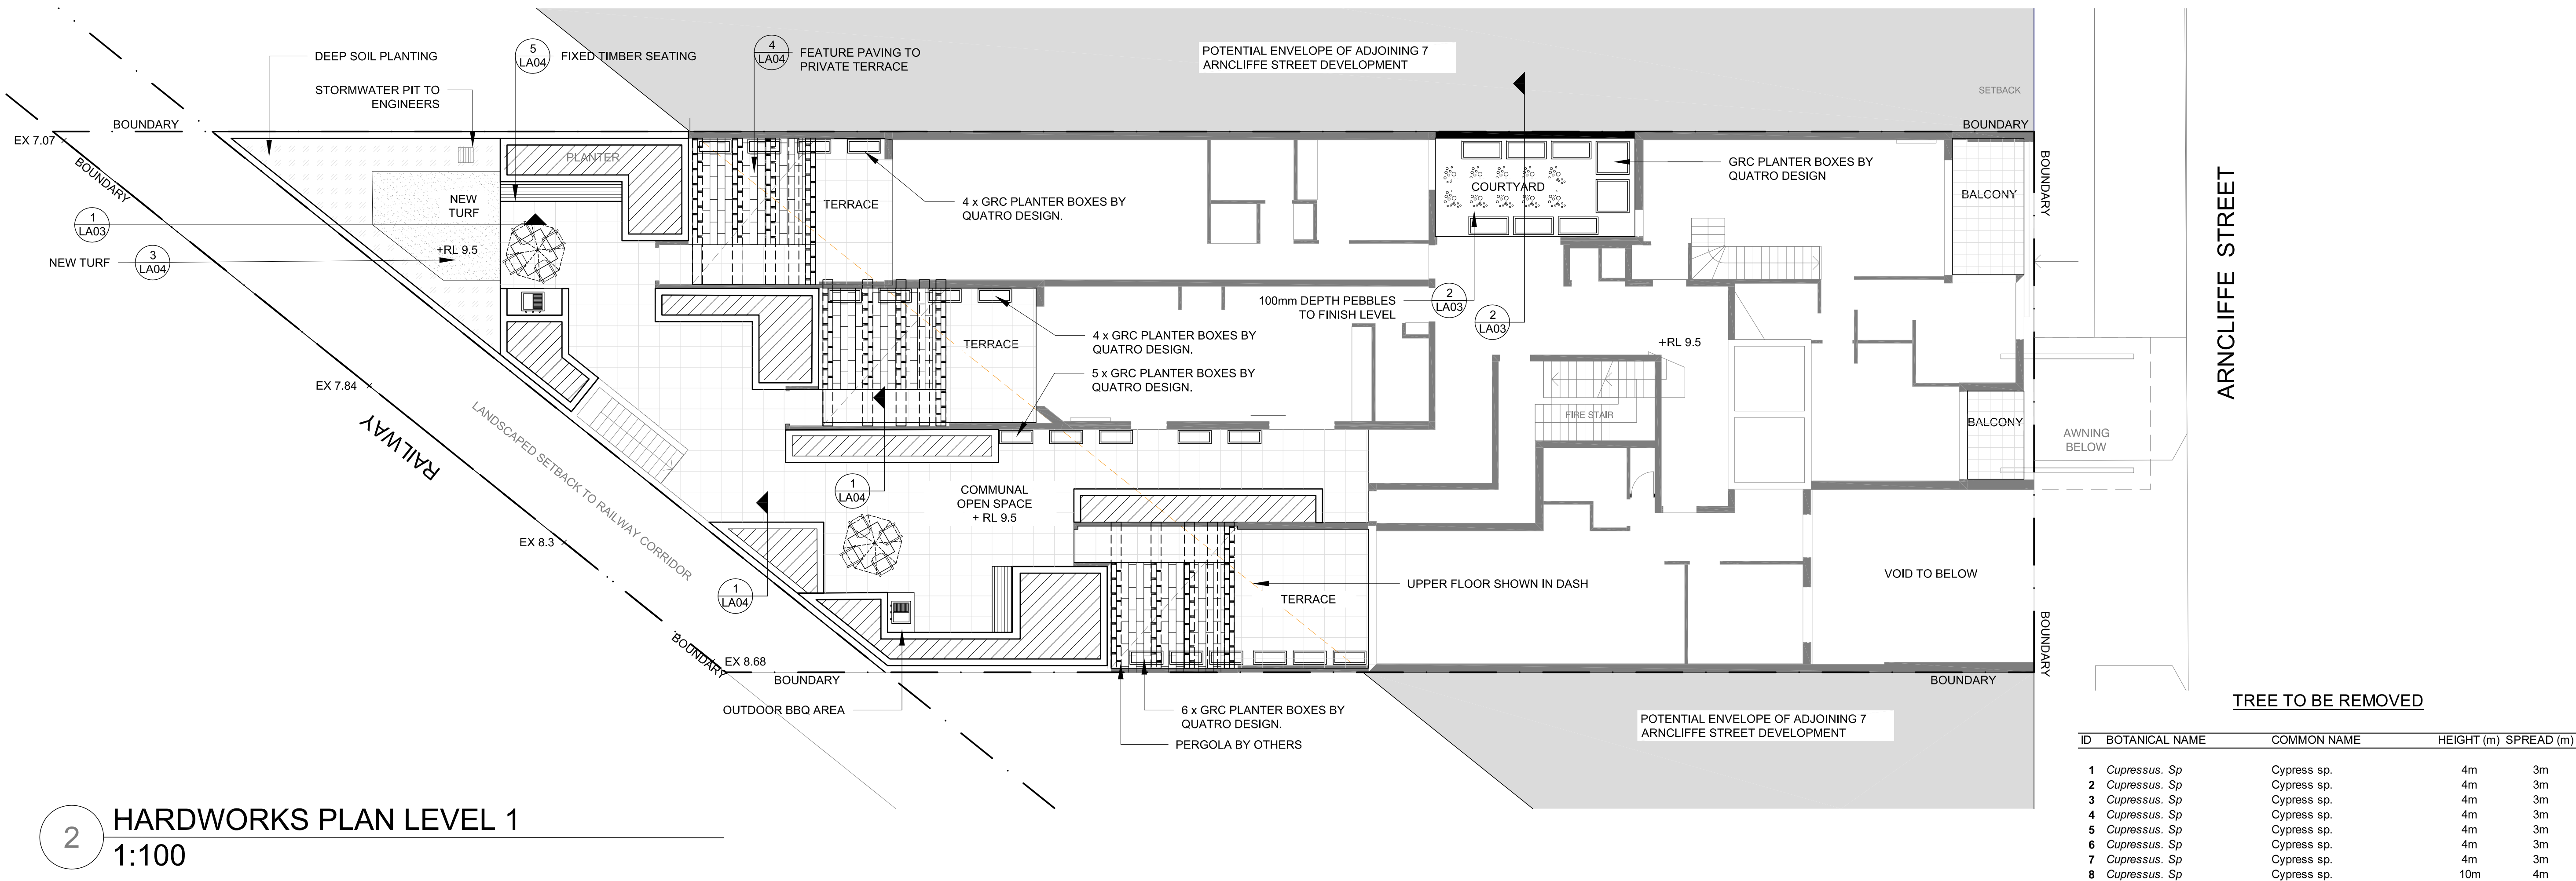







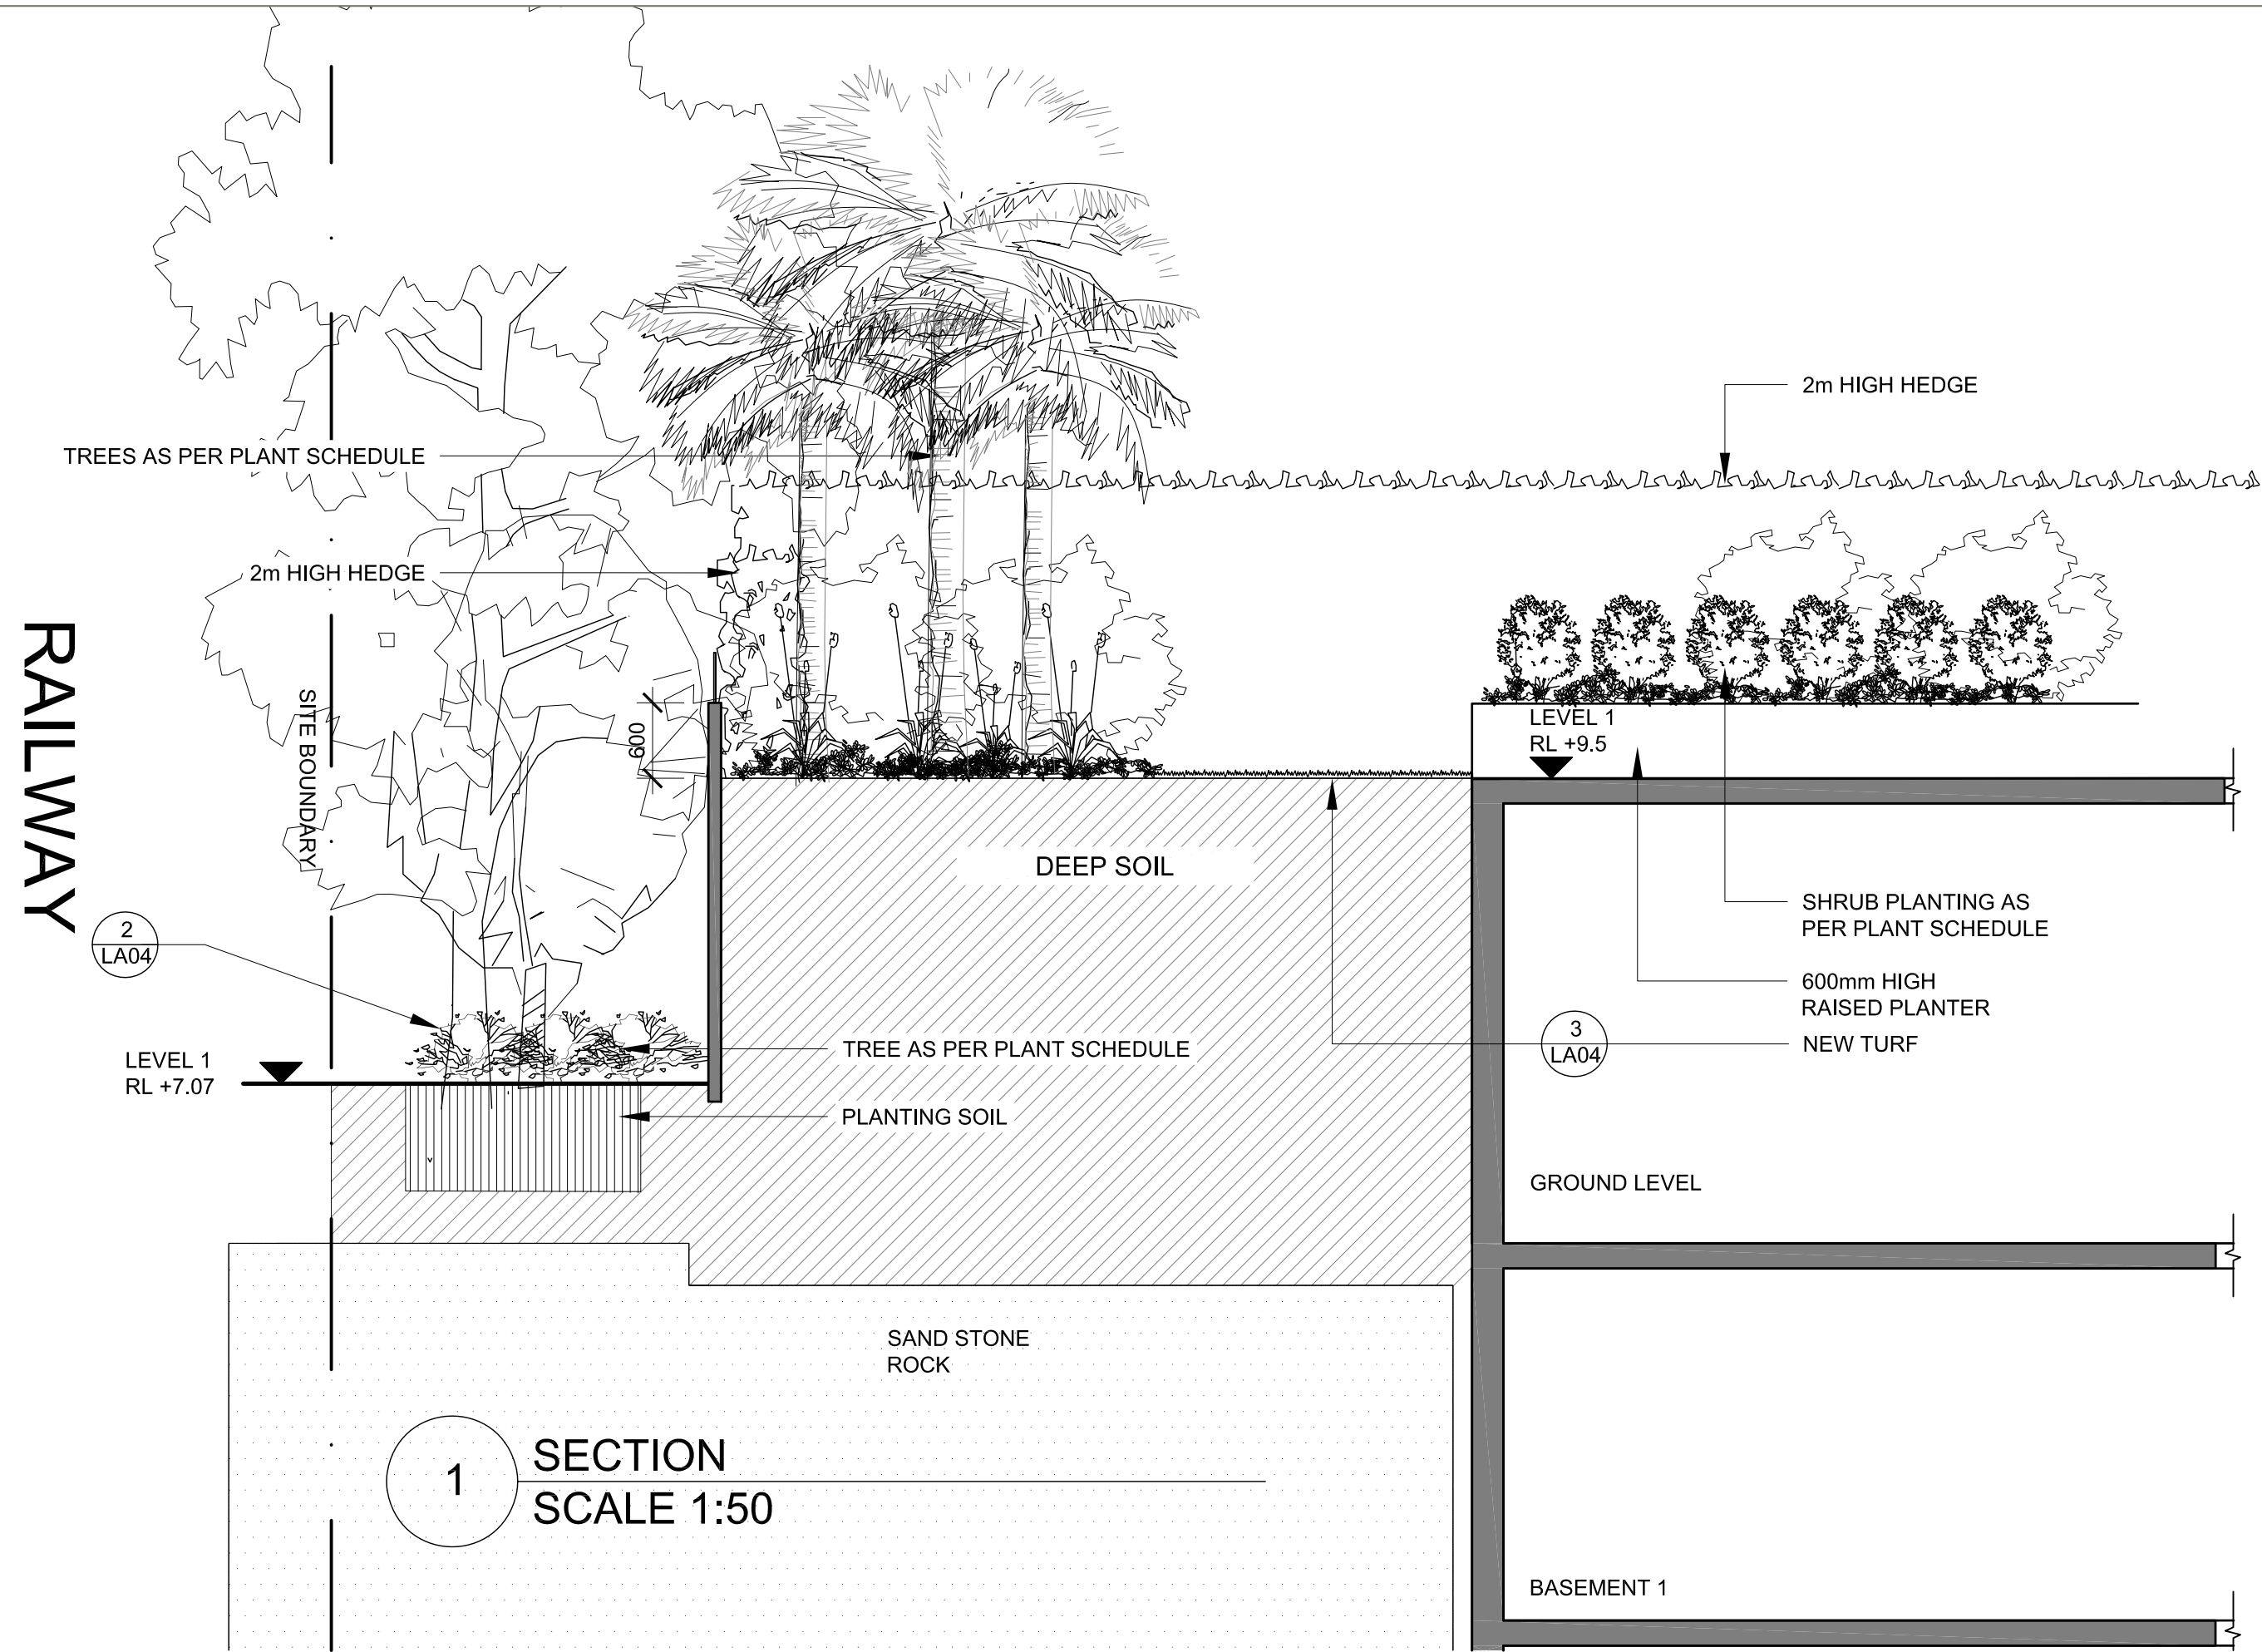

1 SECTION  
SCALE 1:50

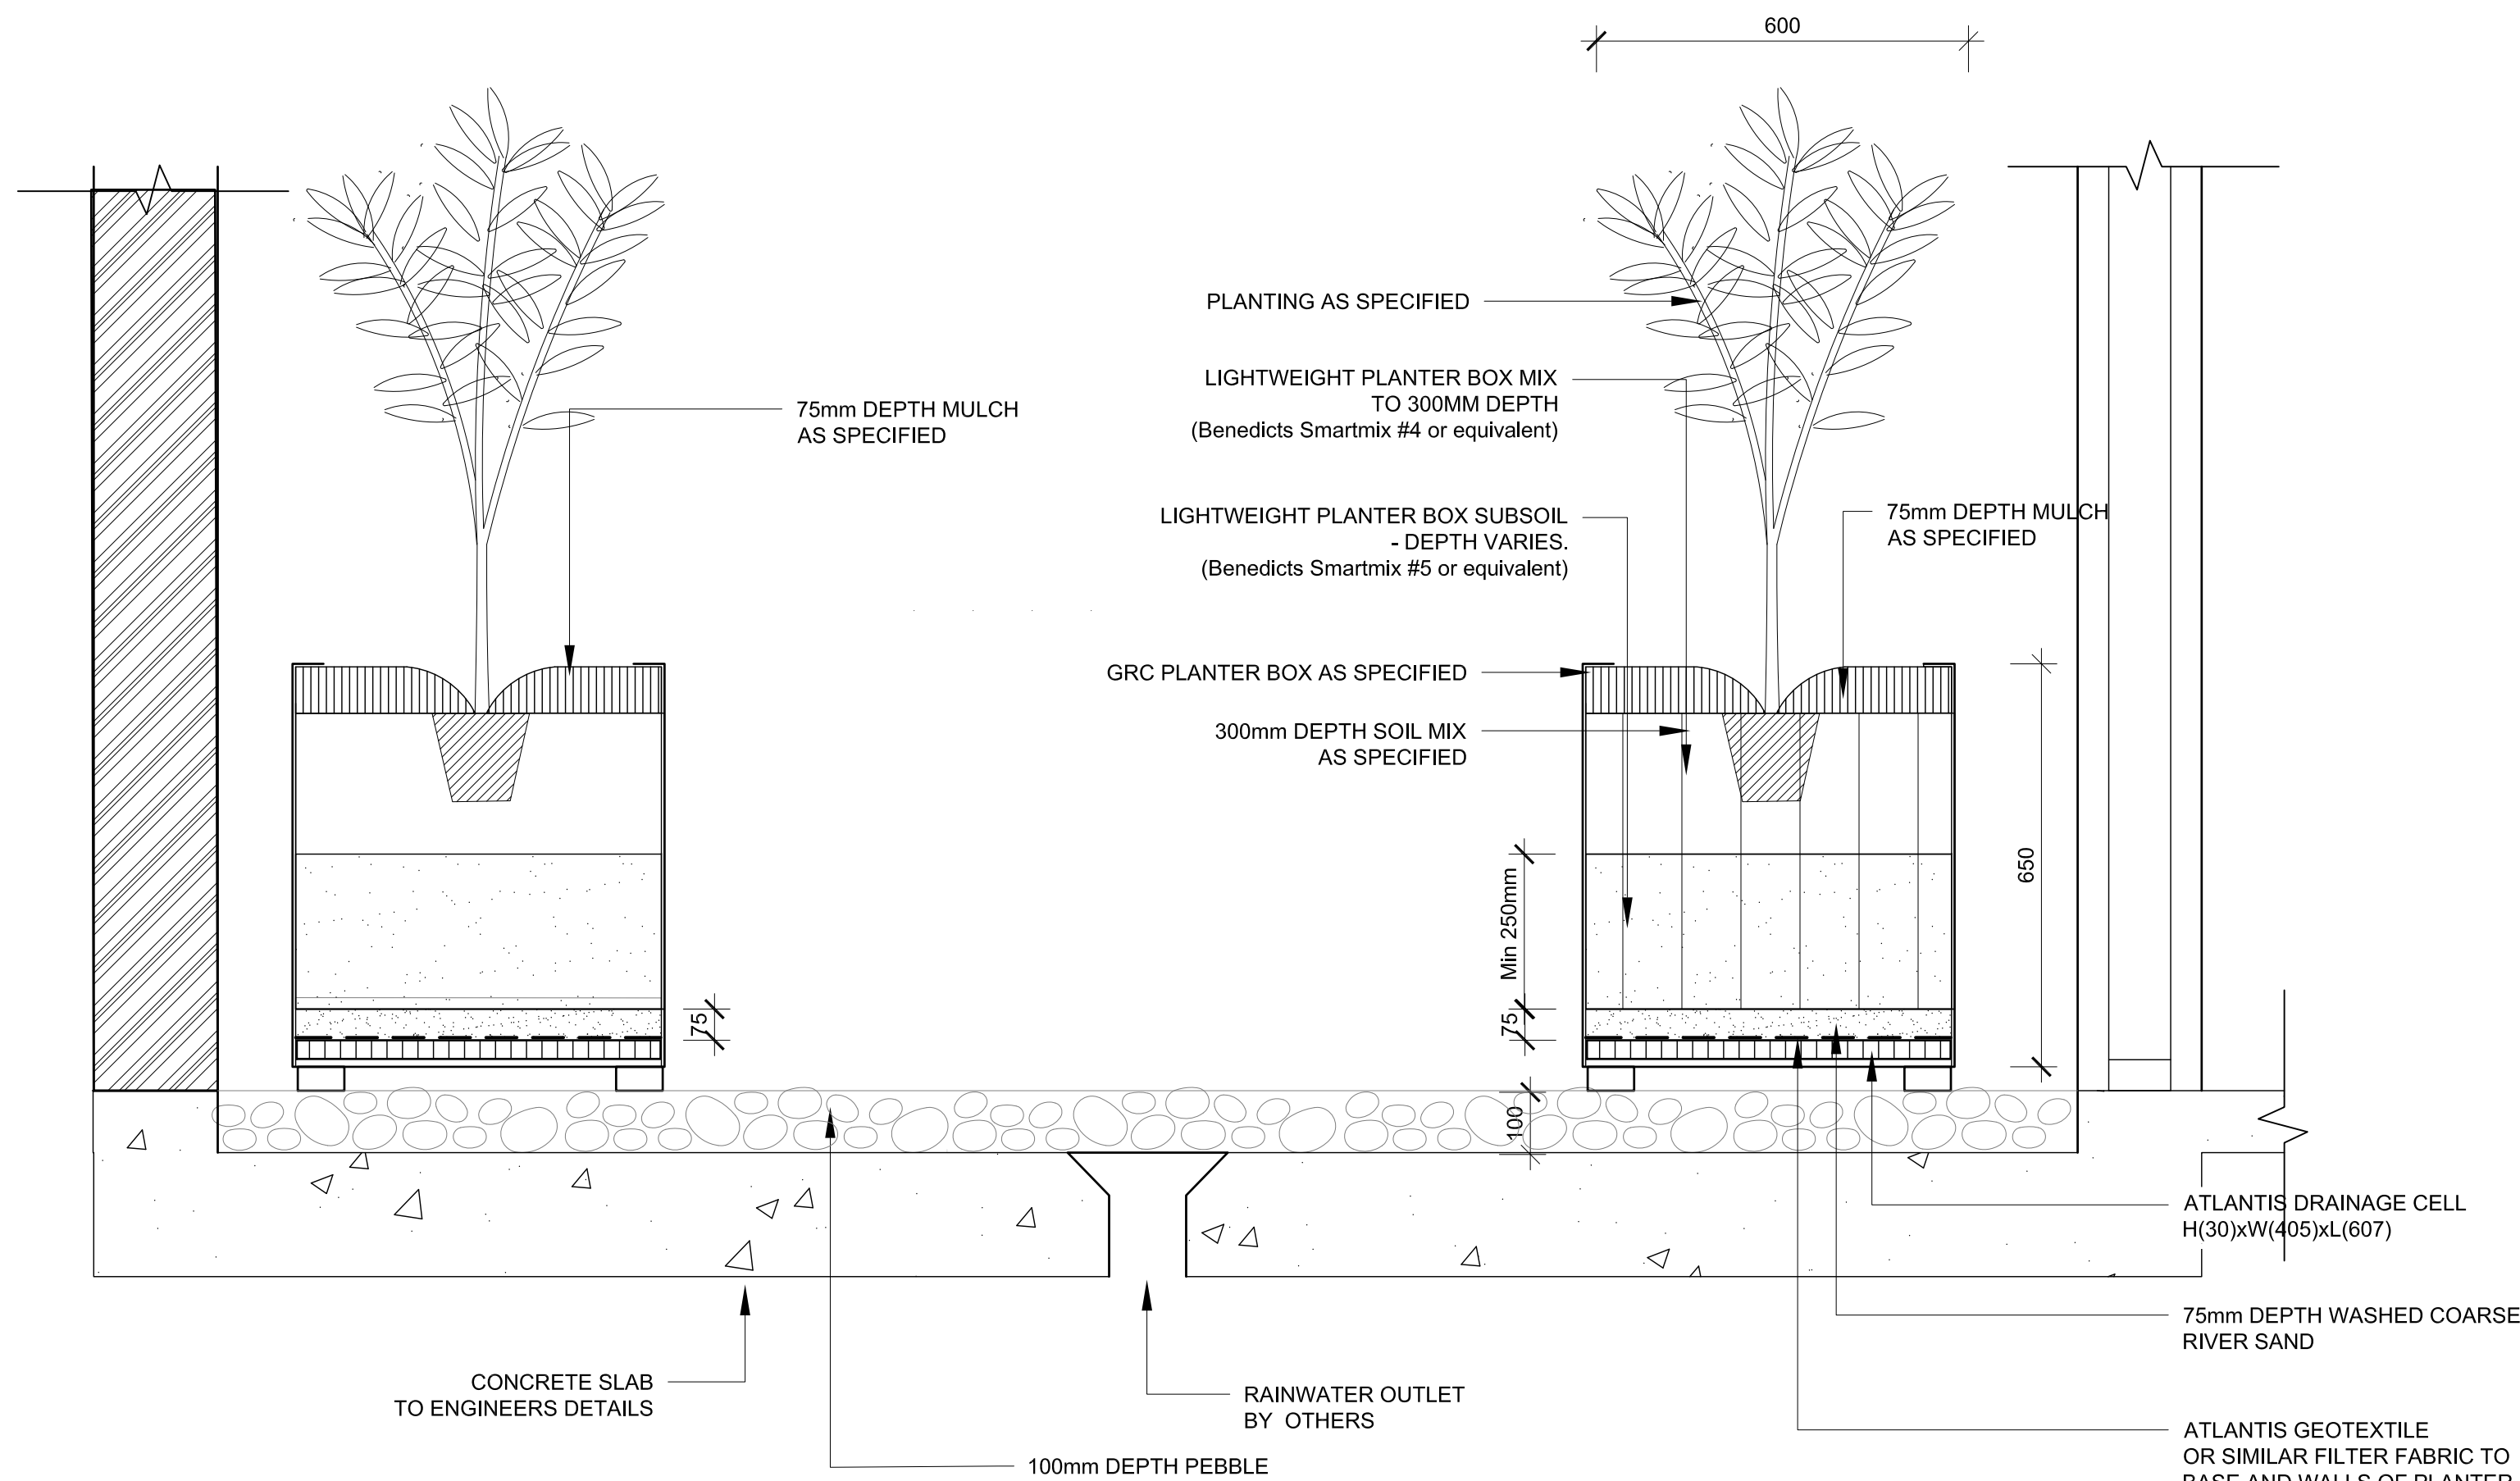


2 GRC PLANTER BOX TO INTERNAL COURTYARD  
SECTION 1:10

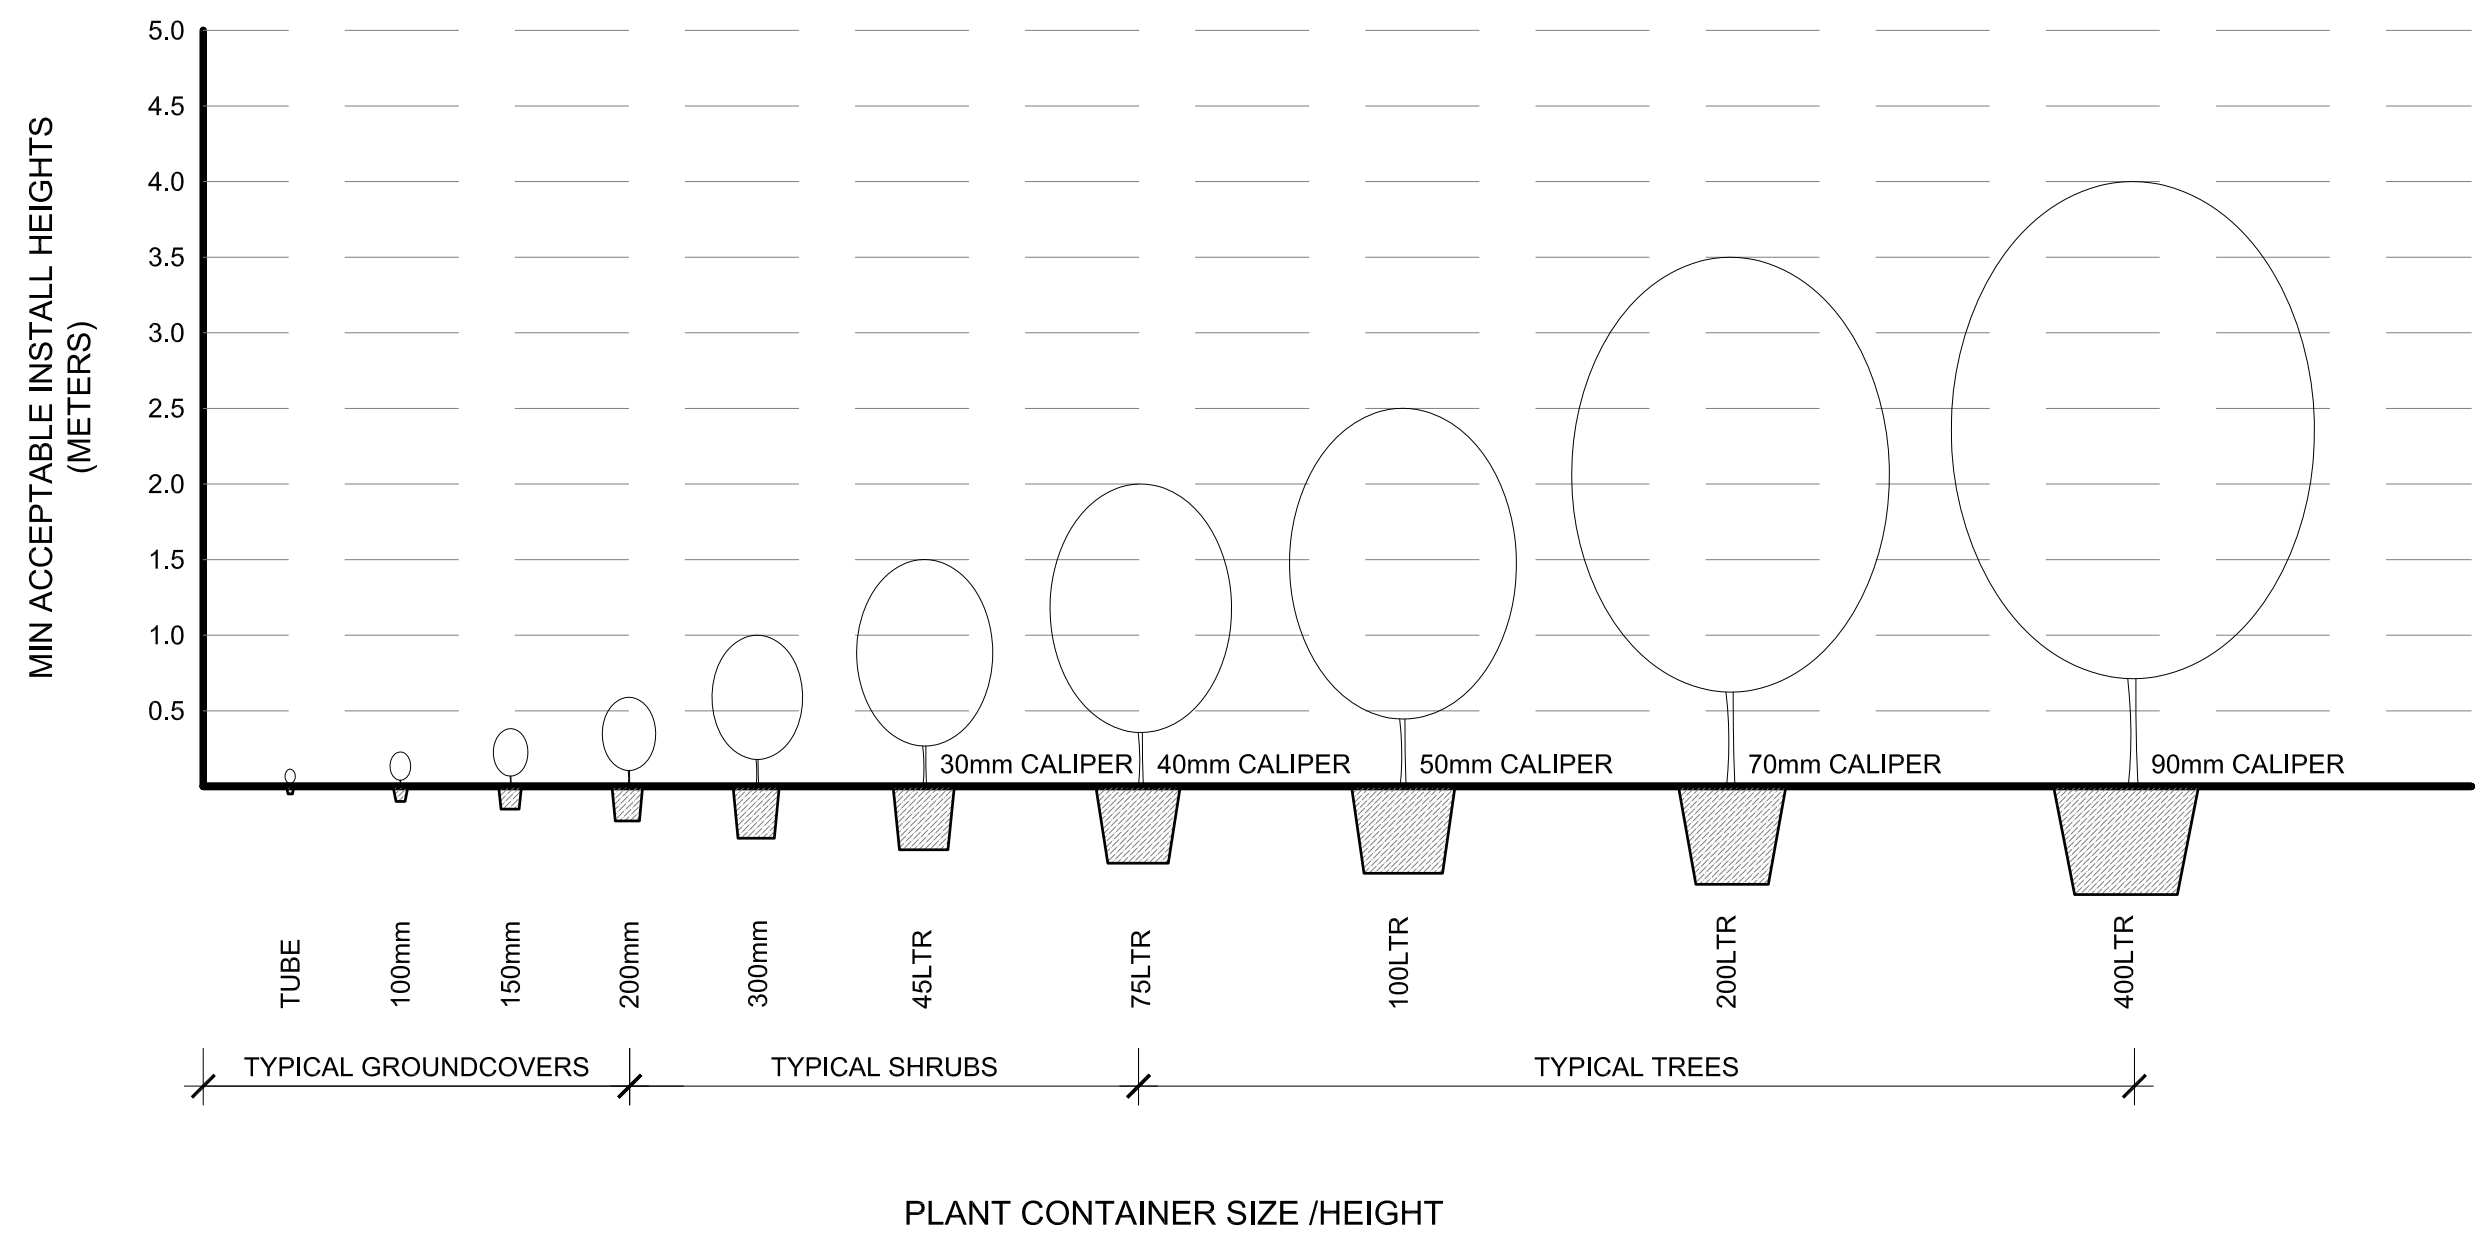


3 NEW PLANTING SIZES  
SECTION 1:50


GENERAL TREE SUPPLY AND QUALITY:  
FOLLOW THE GUIDANCE GIVEN IN NATSPEC GUIDE: SPECIFYING TREES –  
A GUIDE TO ASSESSMENT OF TREE QUALITY (CLARK R. 2003).

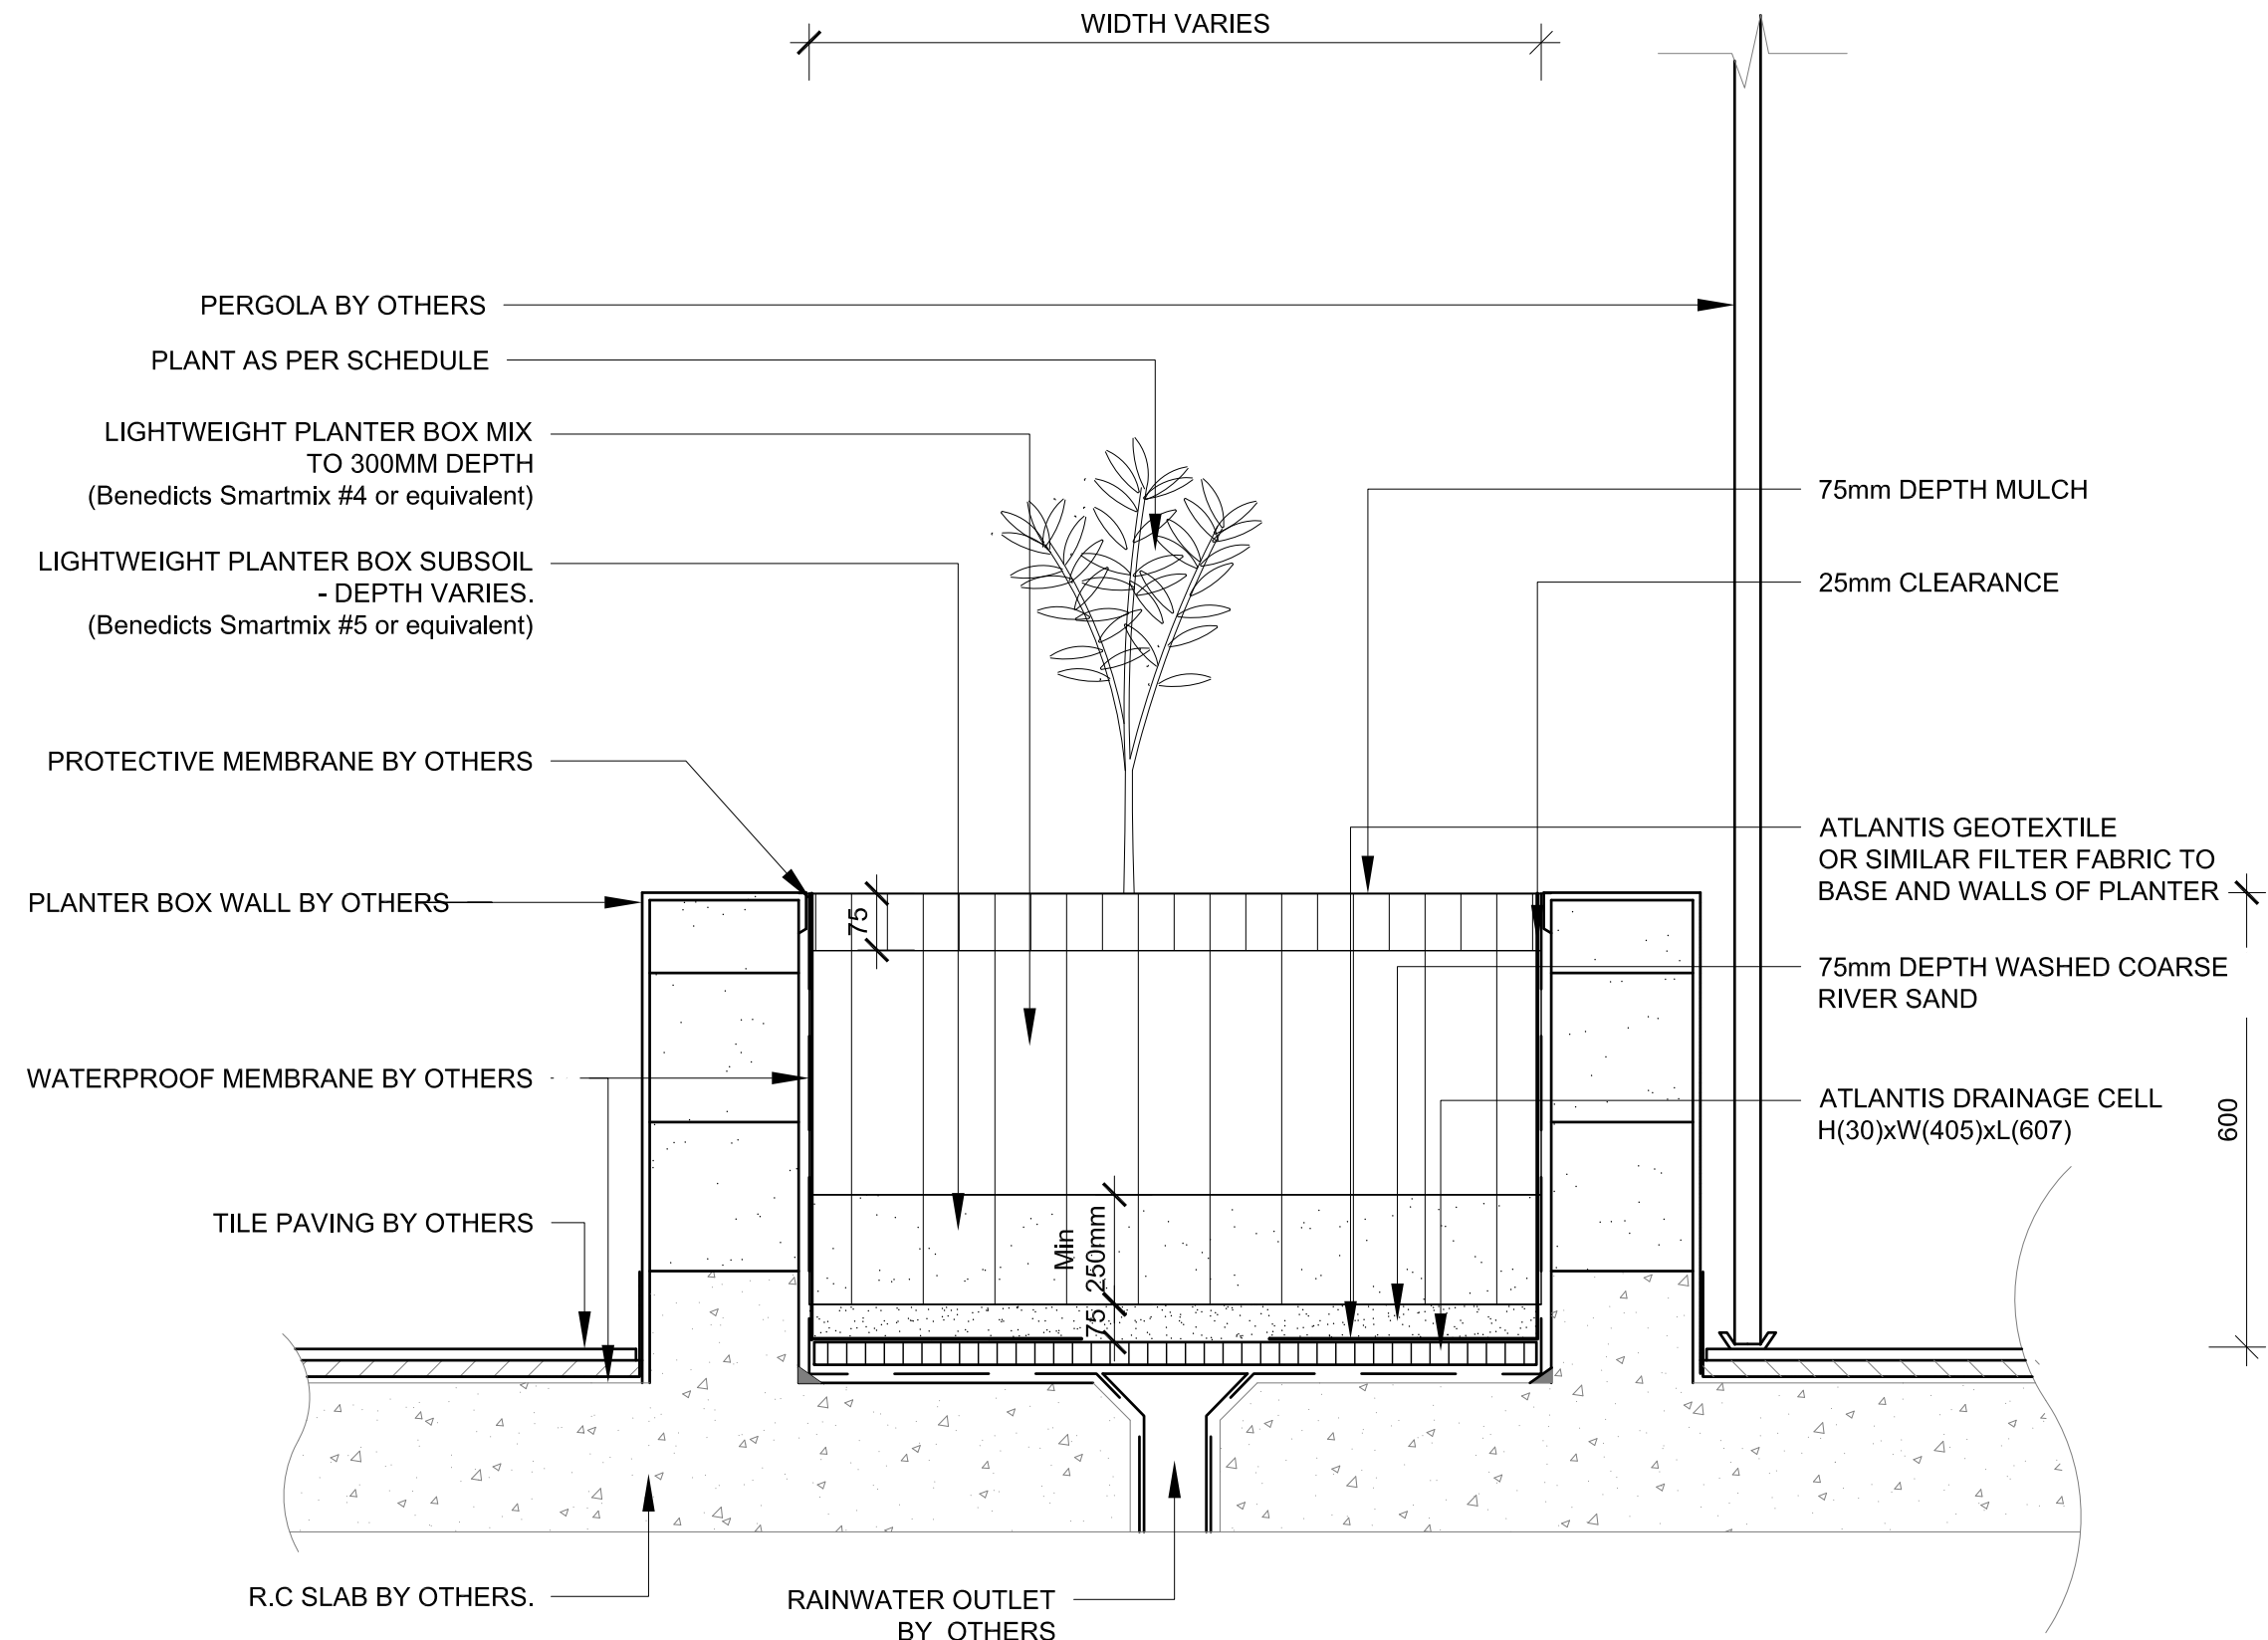


1 RAISED PLANTER BOX  
LA01 TYPICAL SECTION 1:10

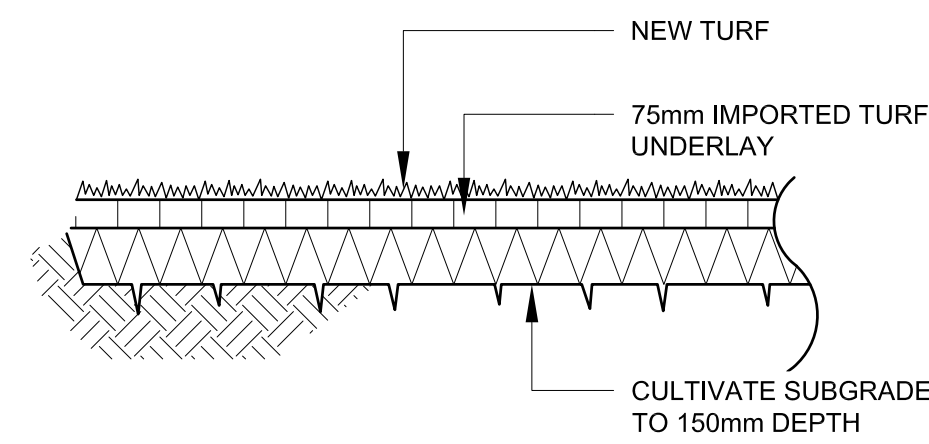


3 TURF  
SECTION 1:20

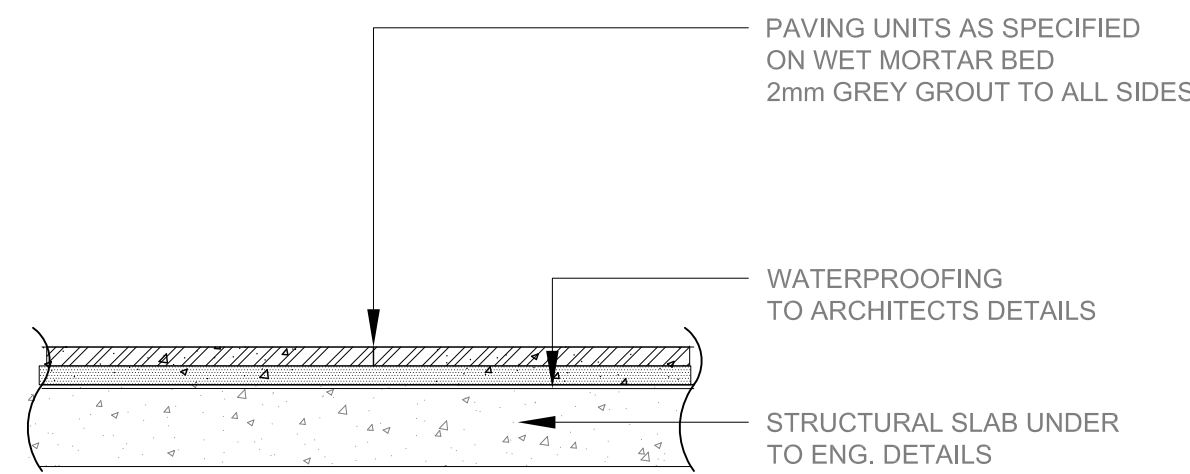

4 PAVING  
SECTION 1:20

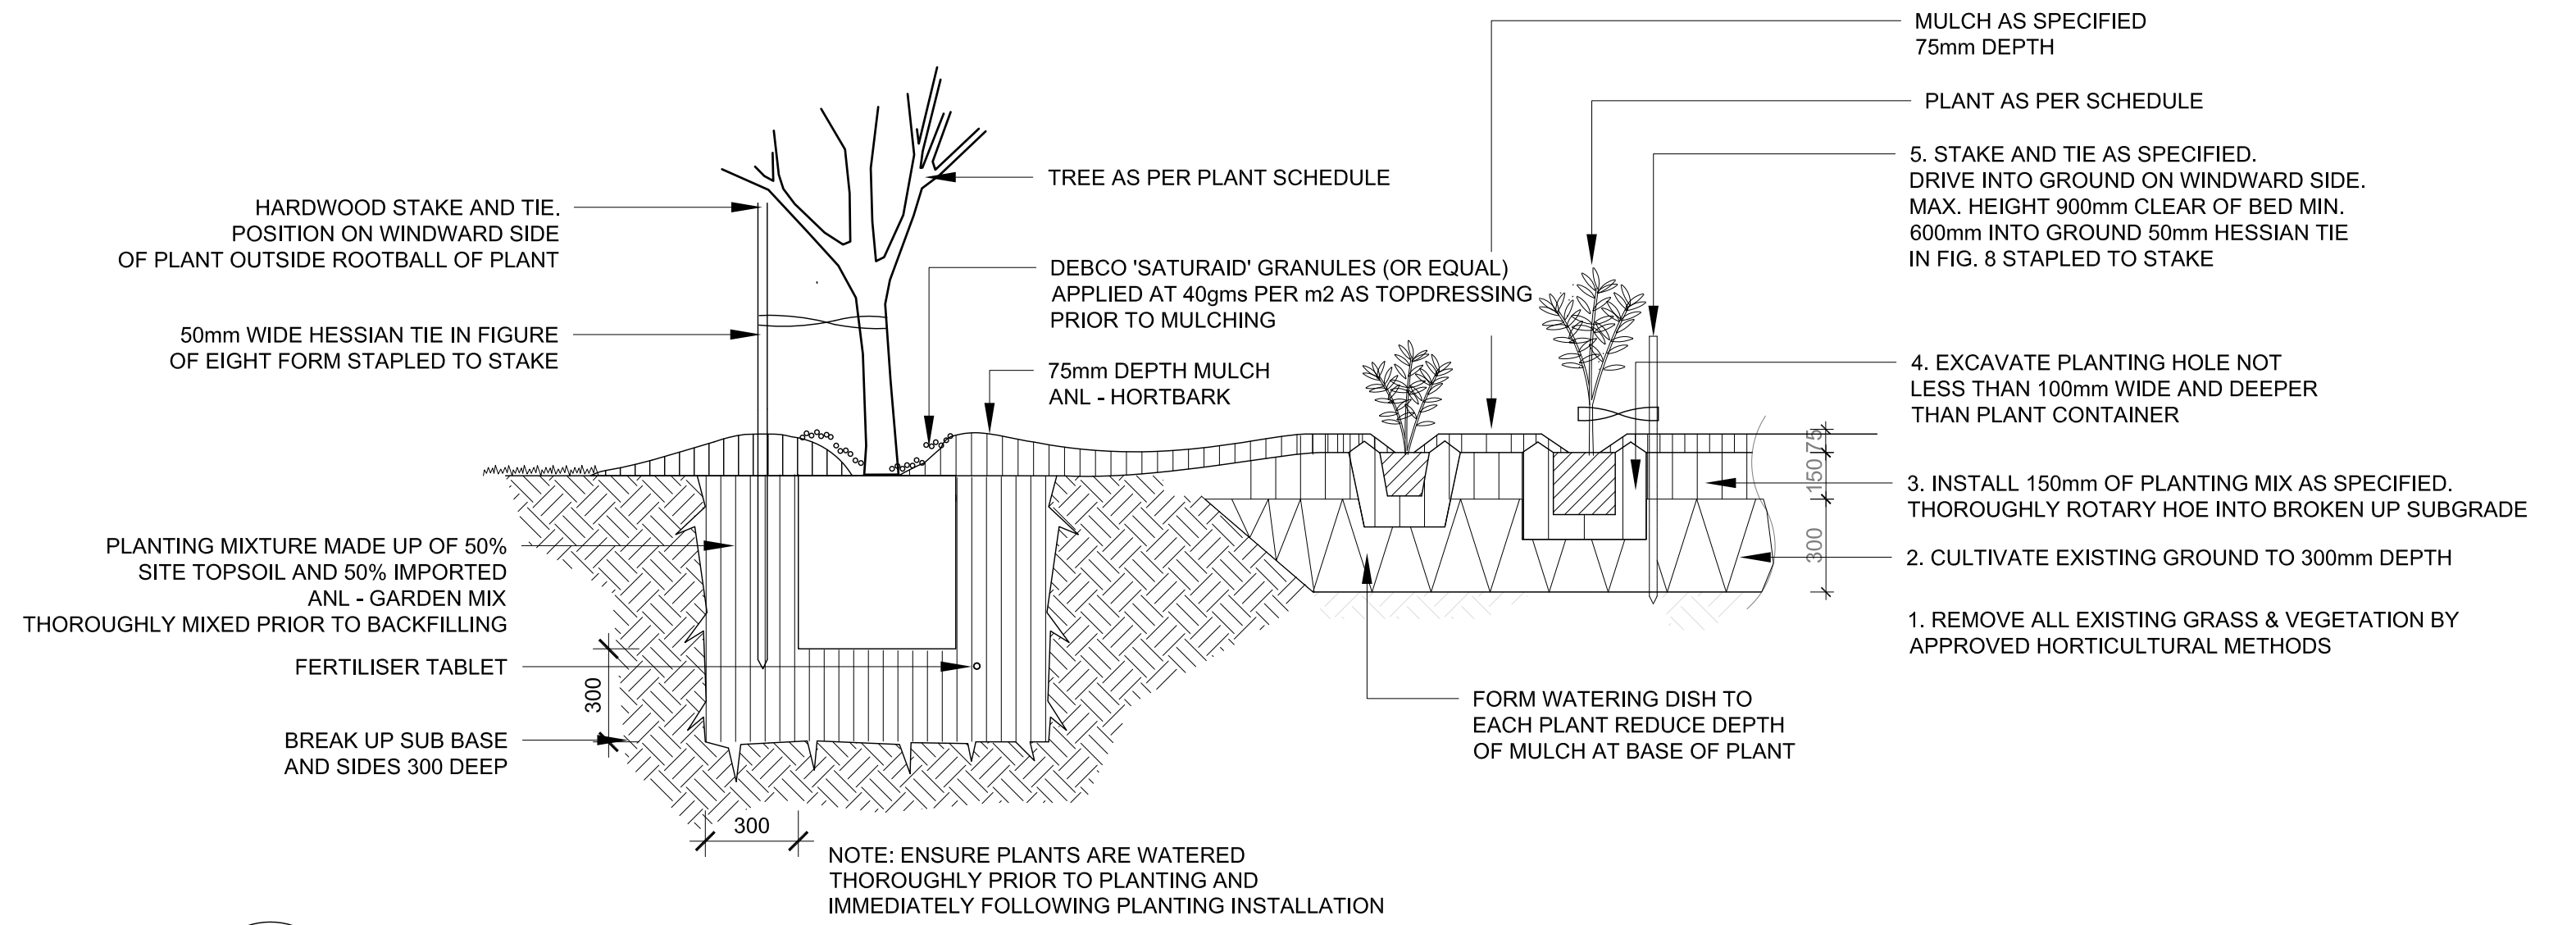

2 MASS PLANTING IN DEEP SOIL  
LA05 TYPICAL SECTION 1:20

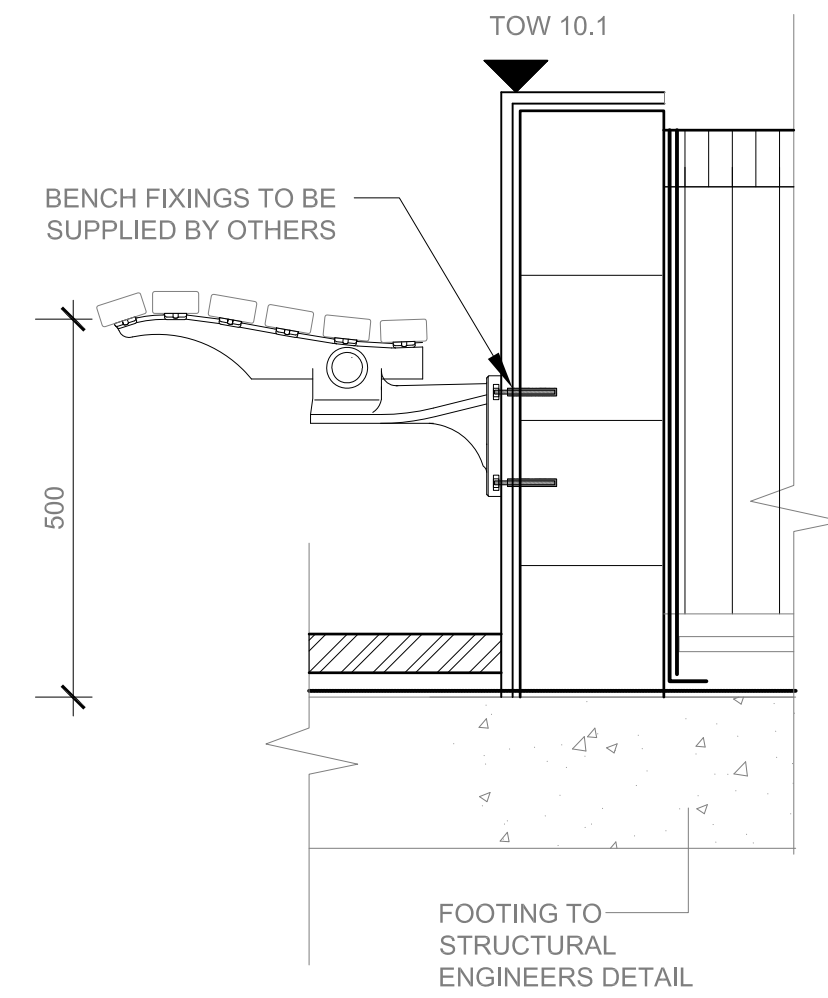

5 FLOATING TIMBER BENCH  
TYPICAL SECTION 1:10