




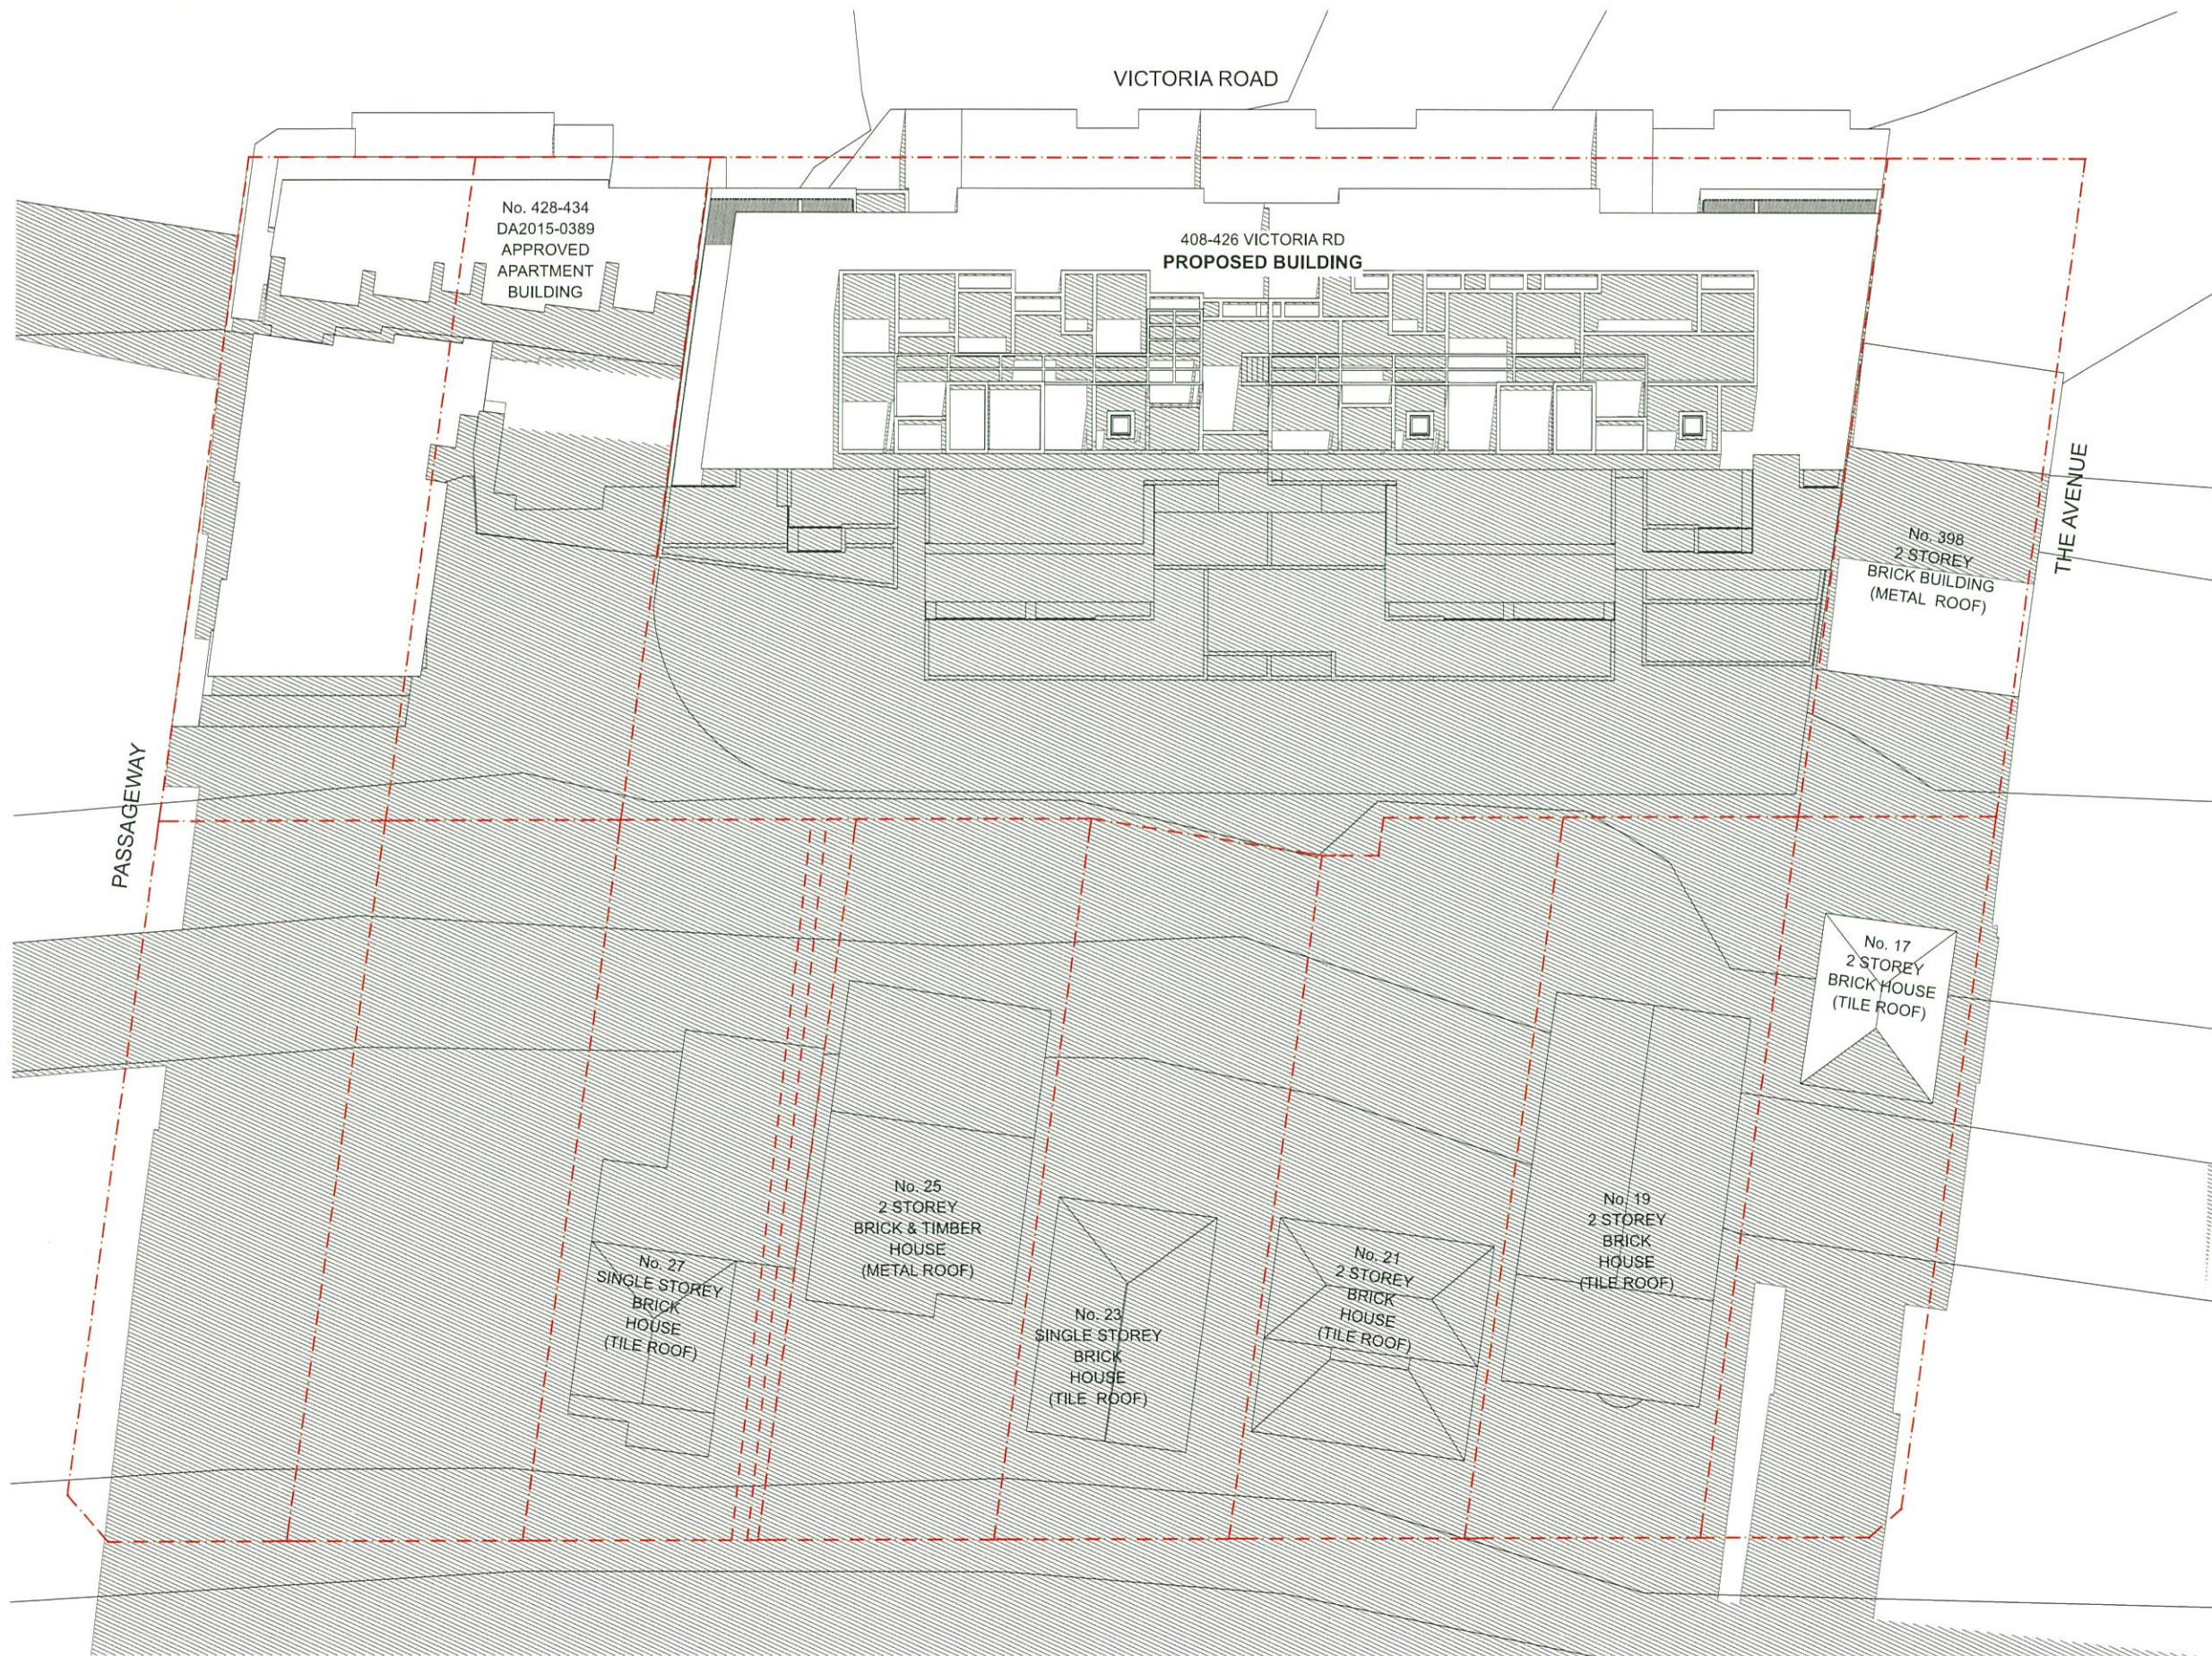

1 21 June SHADOWS PROPOSED 9am

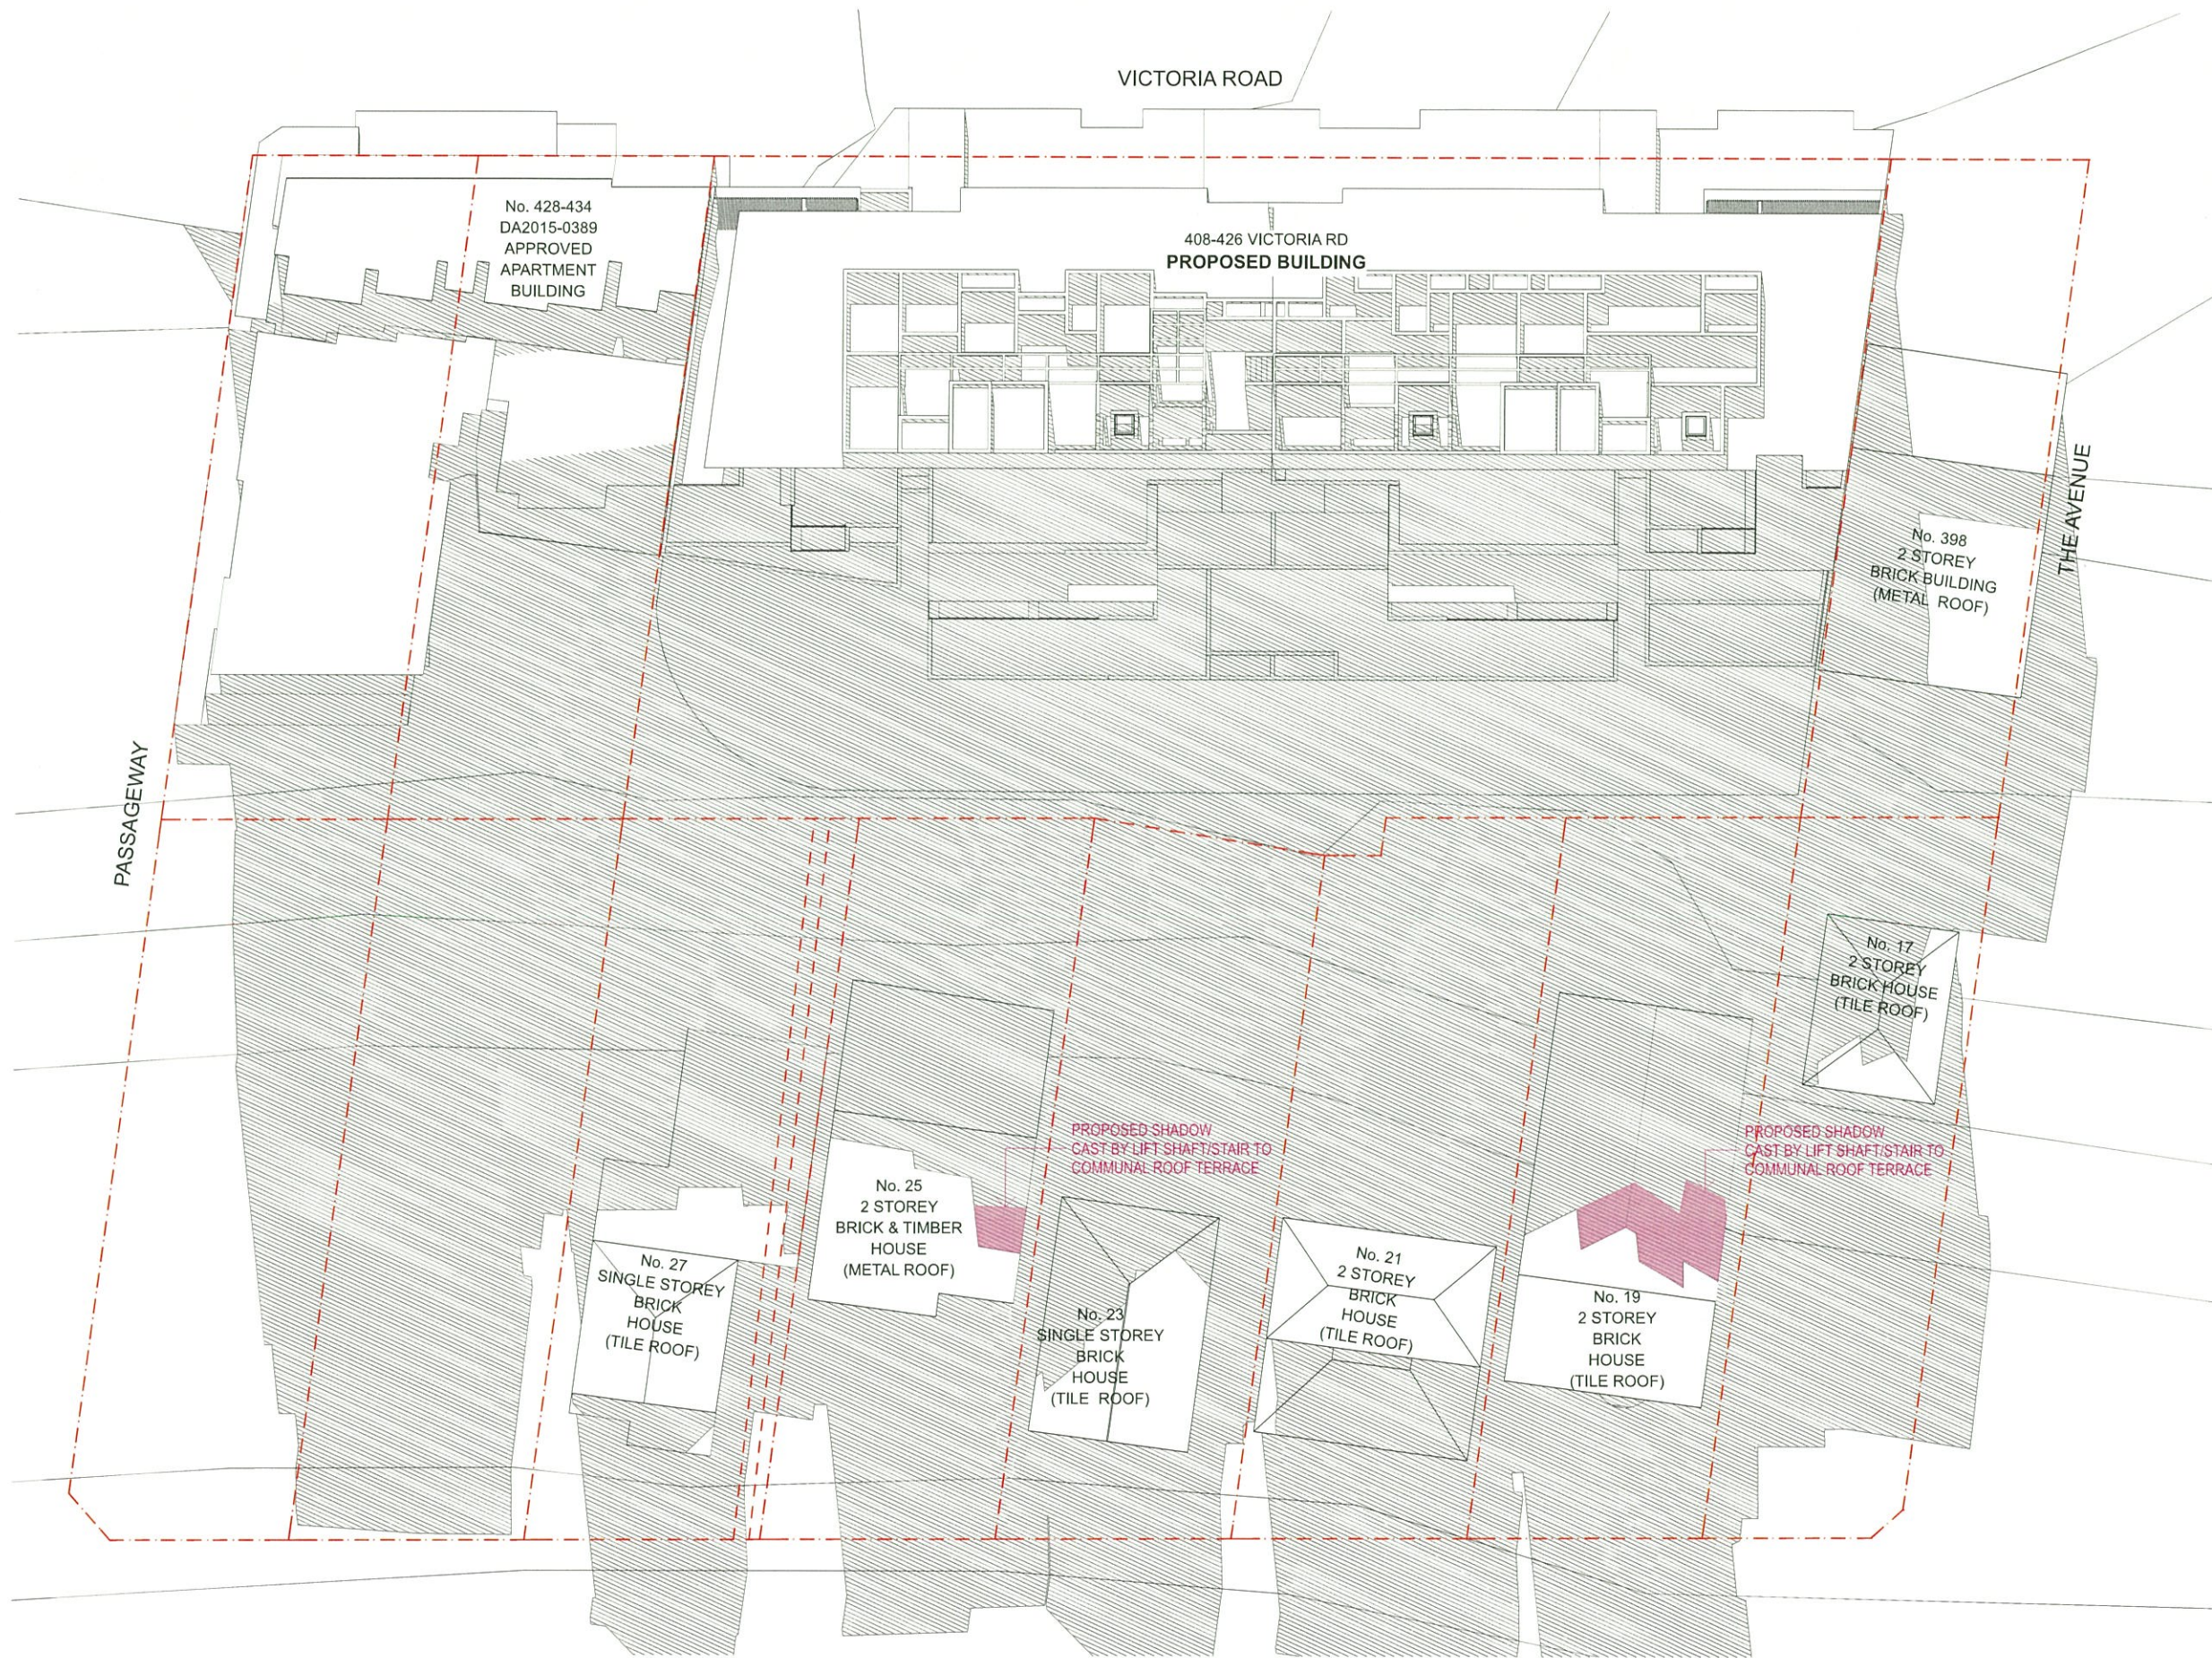

1 21 June SHADOWS PROPOSED 10am

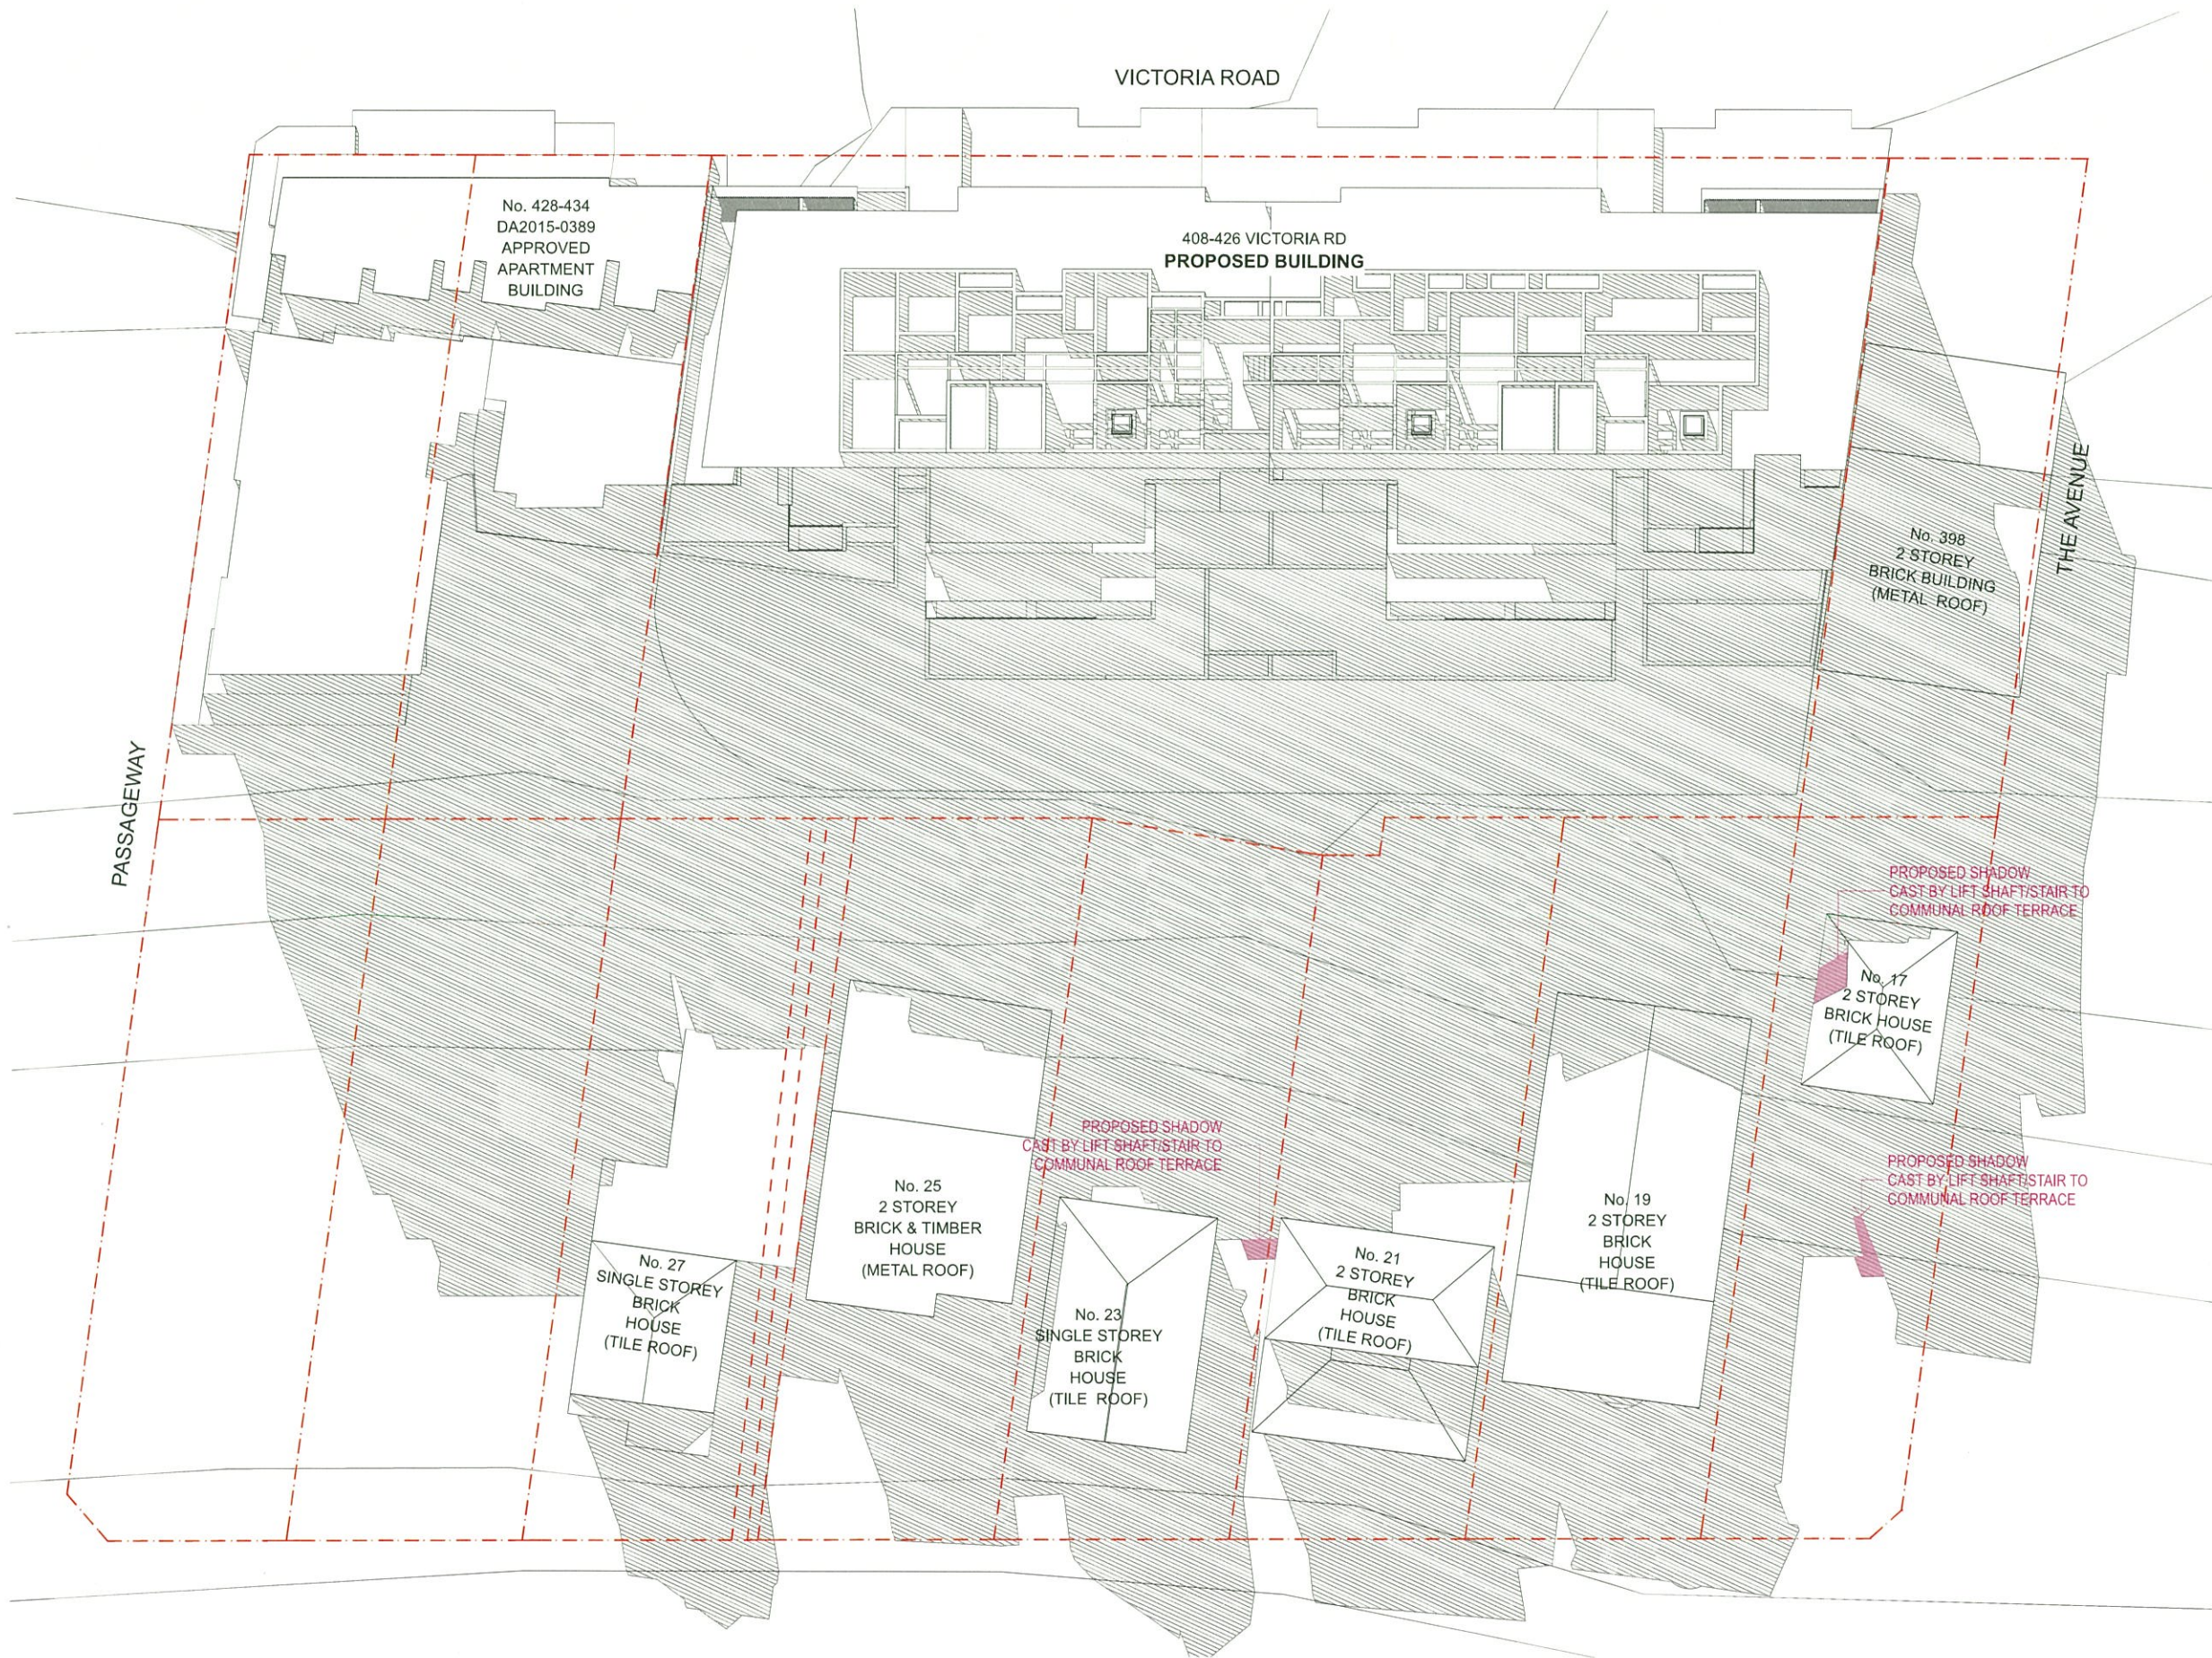

1

21 June SHADOWS PROPOSED 11am

**Fox
Johnston**

Level 1, 268A Devonshire St T + 61 2 92112700
Surry Hills ABN - 63111324353
NSW 2010 Australia contact@foxjohnston.com.au
foxjohnston.com.au

Client
BARUA GROUP

Rev	Description	Drawn	Date
A	DEVELOPMENT APPLICATION	LG/CJ	23.05.2016
B	DEVELOPMENT APPLICATION - MINOR AMENDMENT	LG/CJ	01.08.2016
C	DEVELOPMENT APPLICATION - LEVEL 5 TERRACE REDUCED	LG/CJ	30.08.2016
D	DA AMENDMENTS	LG/CJ	14.12.2016


ALL LEVELS TO AUSTRALIAN HEIGHT DATUM
IT IS THE CONTRACTORS RESPONSIBILITY TO CONFIRM ALL MEASUREMENTS ON SITE
PRIOR TO COMMENCEMENT OF WORK. DRAWINGS SHOULD NOT BE SCALED.
WRITTEN DIMENSIONS ONLY SHOULD BE TAKEN FROM DRAWINGS.

DESIGN AND DRAWINGS REMAIN COPYRIGHT OF **FOX JOHNSTON**


Project
408-426 VICTORIA ROAD GLADESVILLE
Title
SHADOW DIAGRAM 10

Job No. 1603
Scale N/A @ A2
Date 11 NOV 2016
Drawn/Checked LG / CJ

Dwg No. Rev.
A-409 D

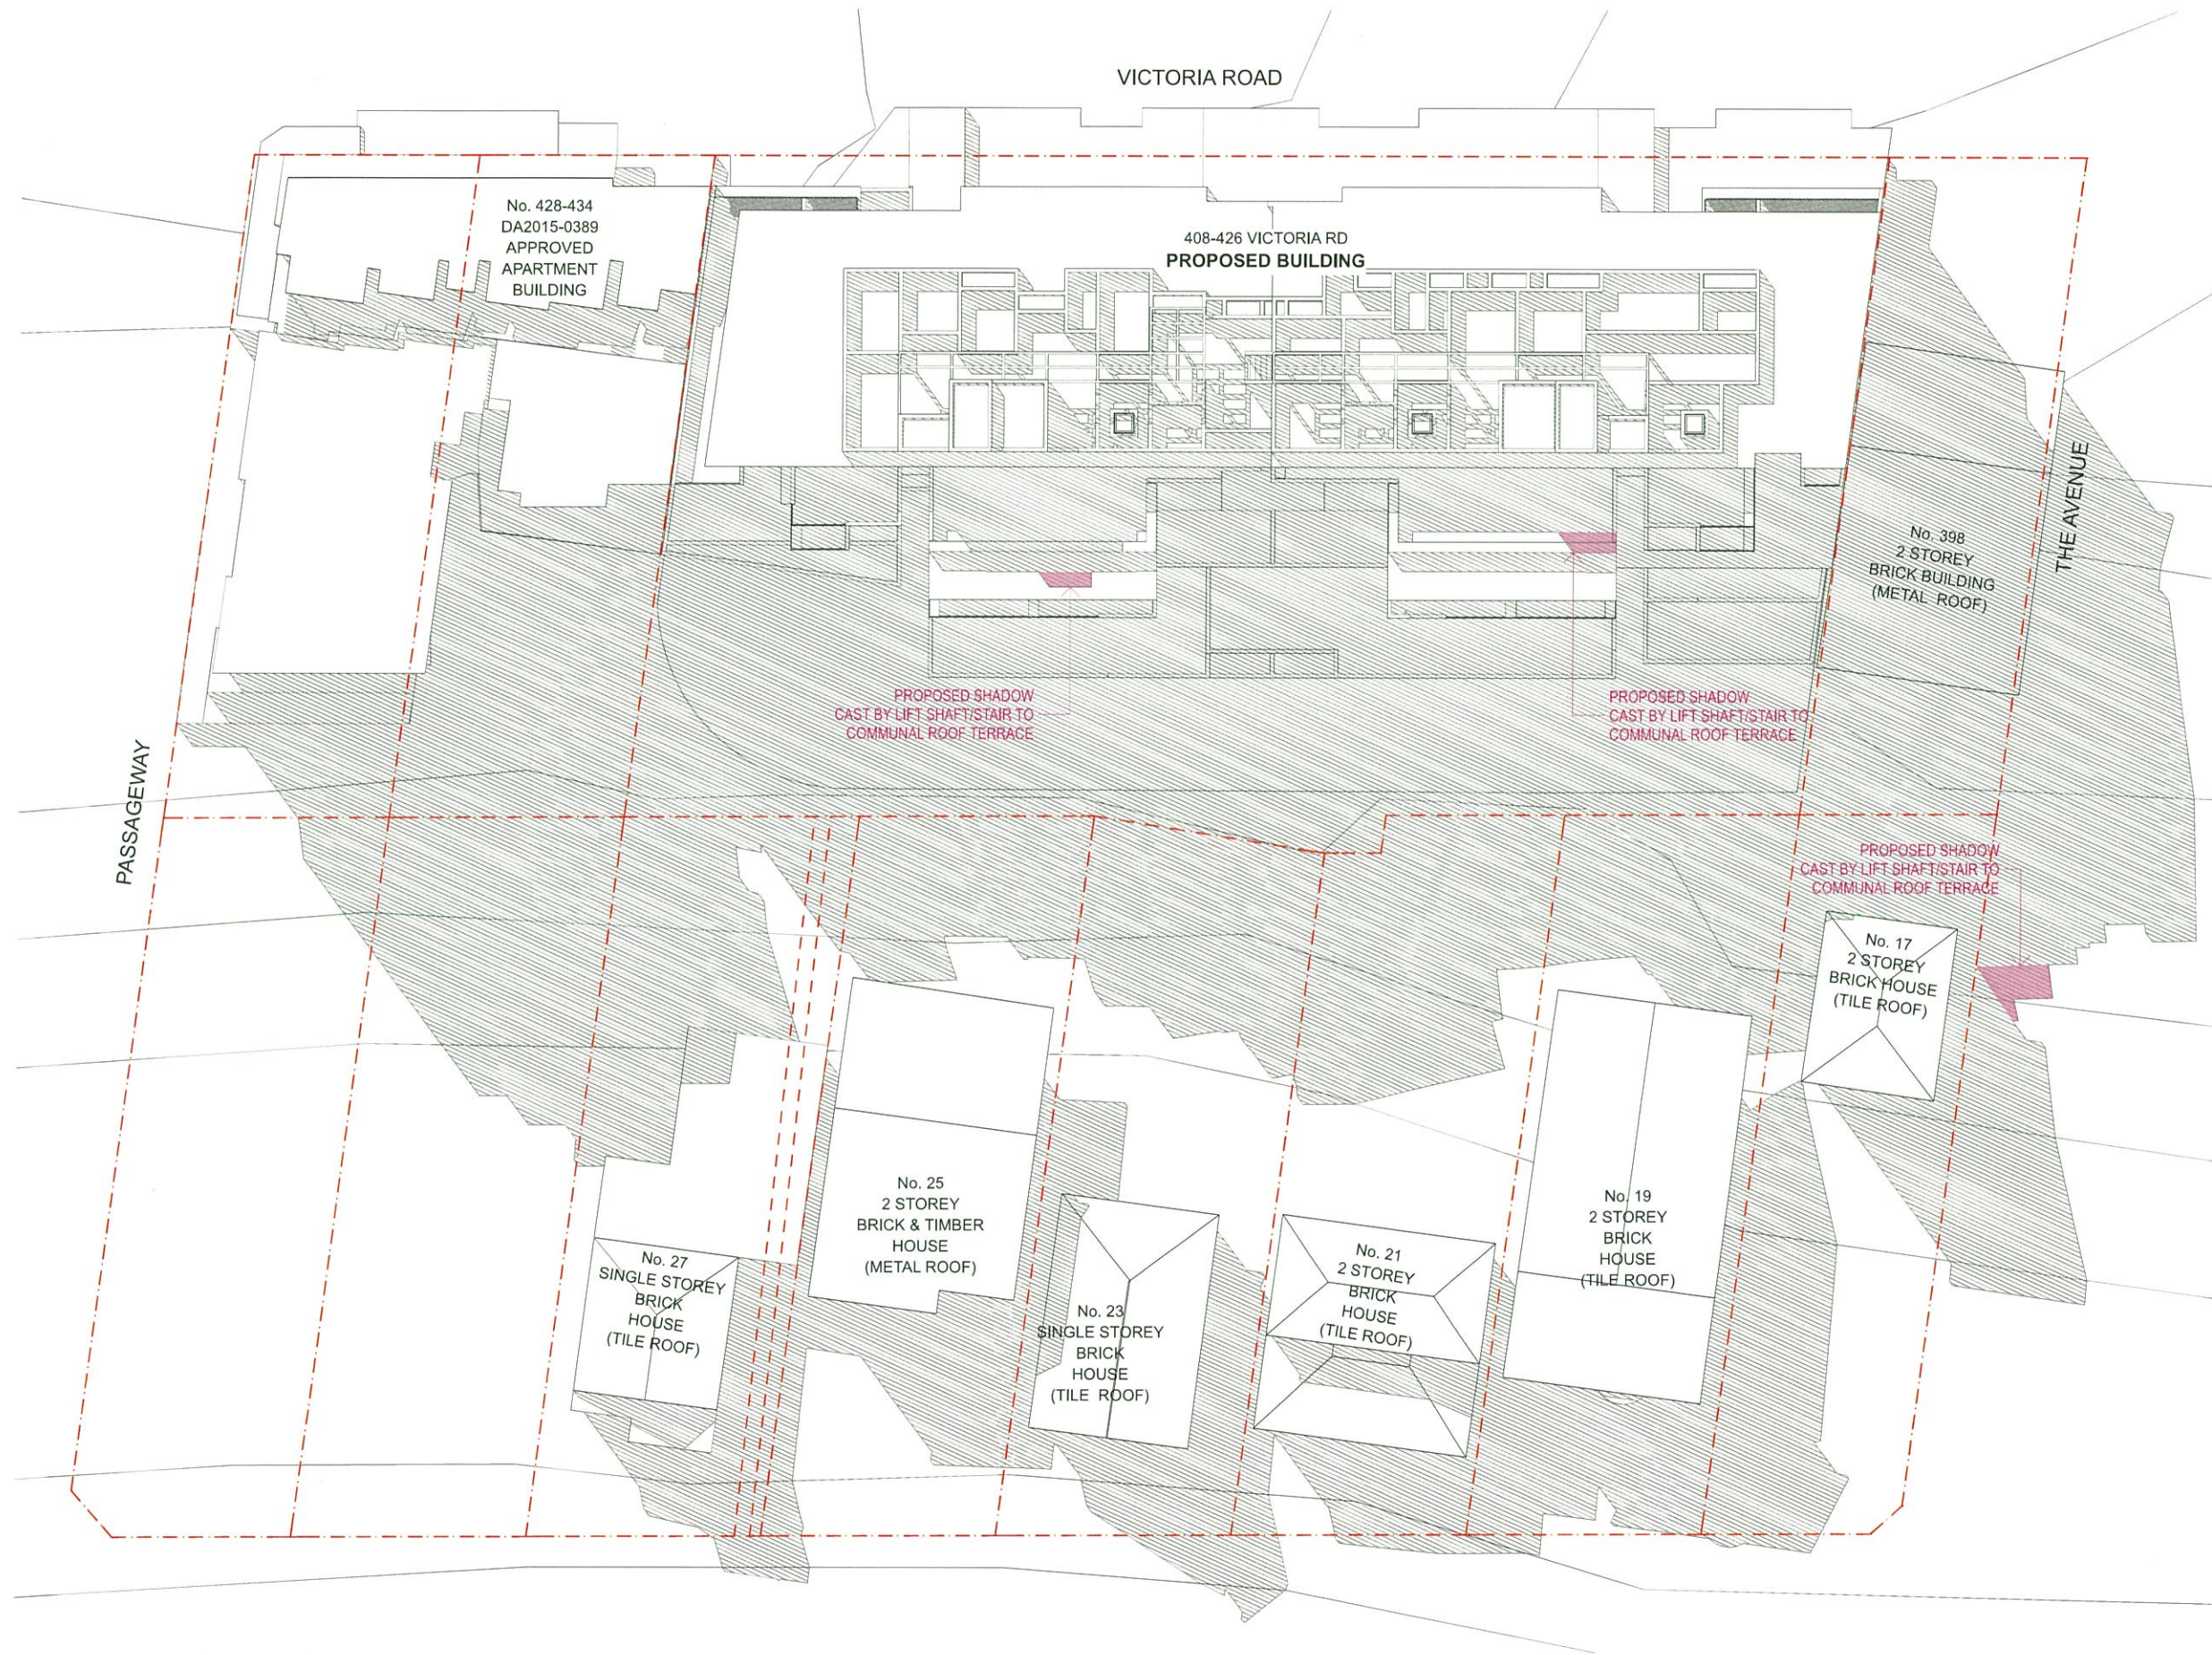


1 21 June SHADOWS PROPOSED 12pm

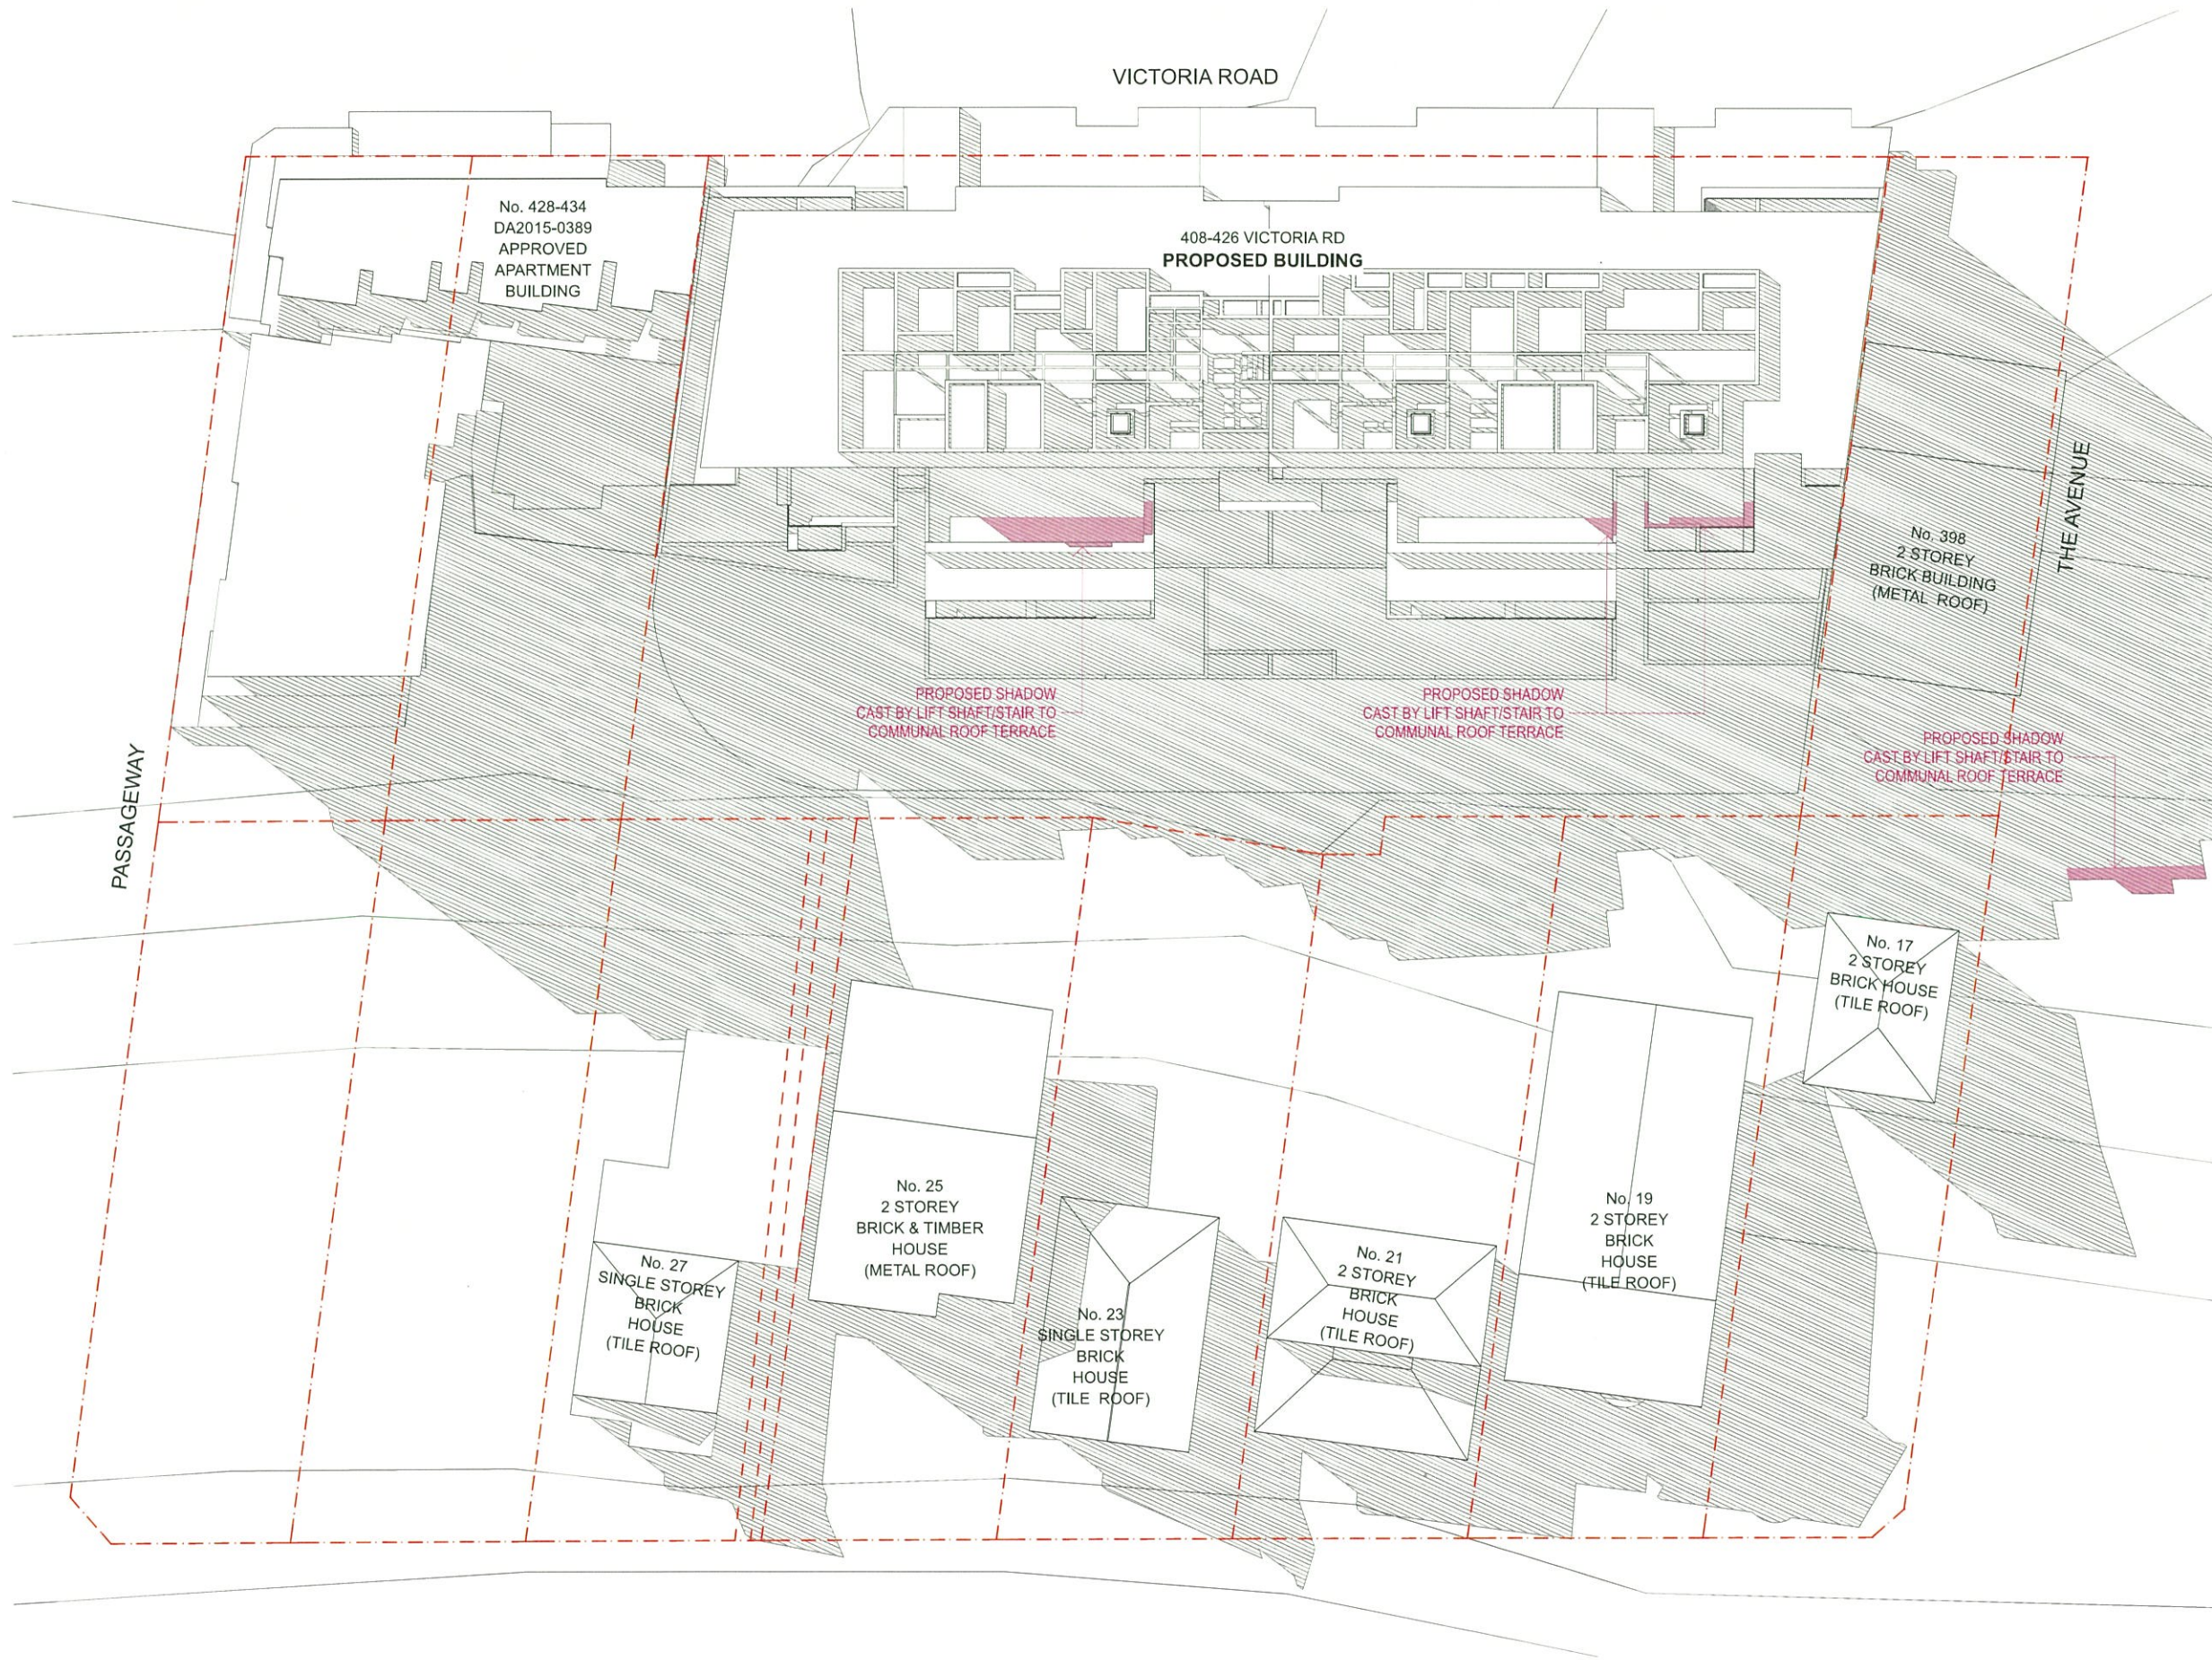

1

21 June SHADOWS PROPOSED 1pm

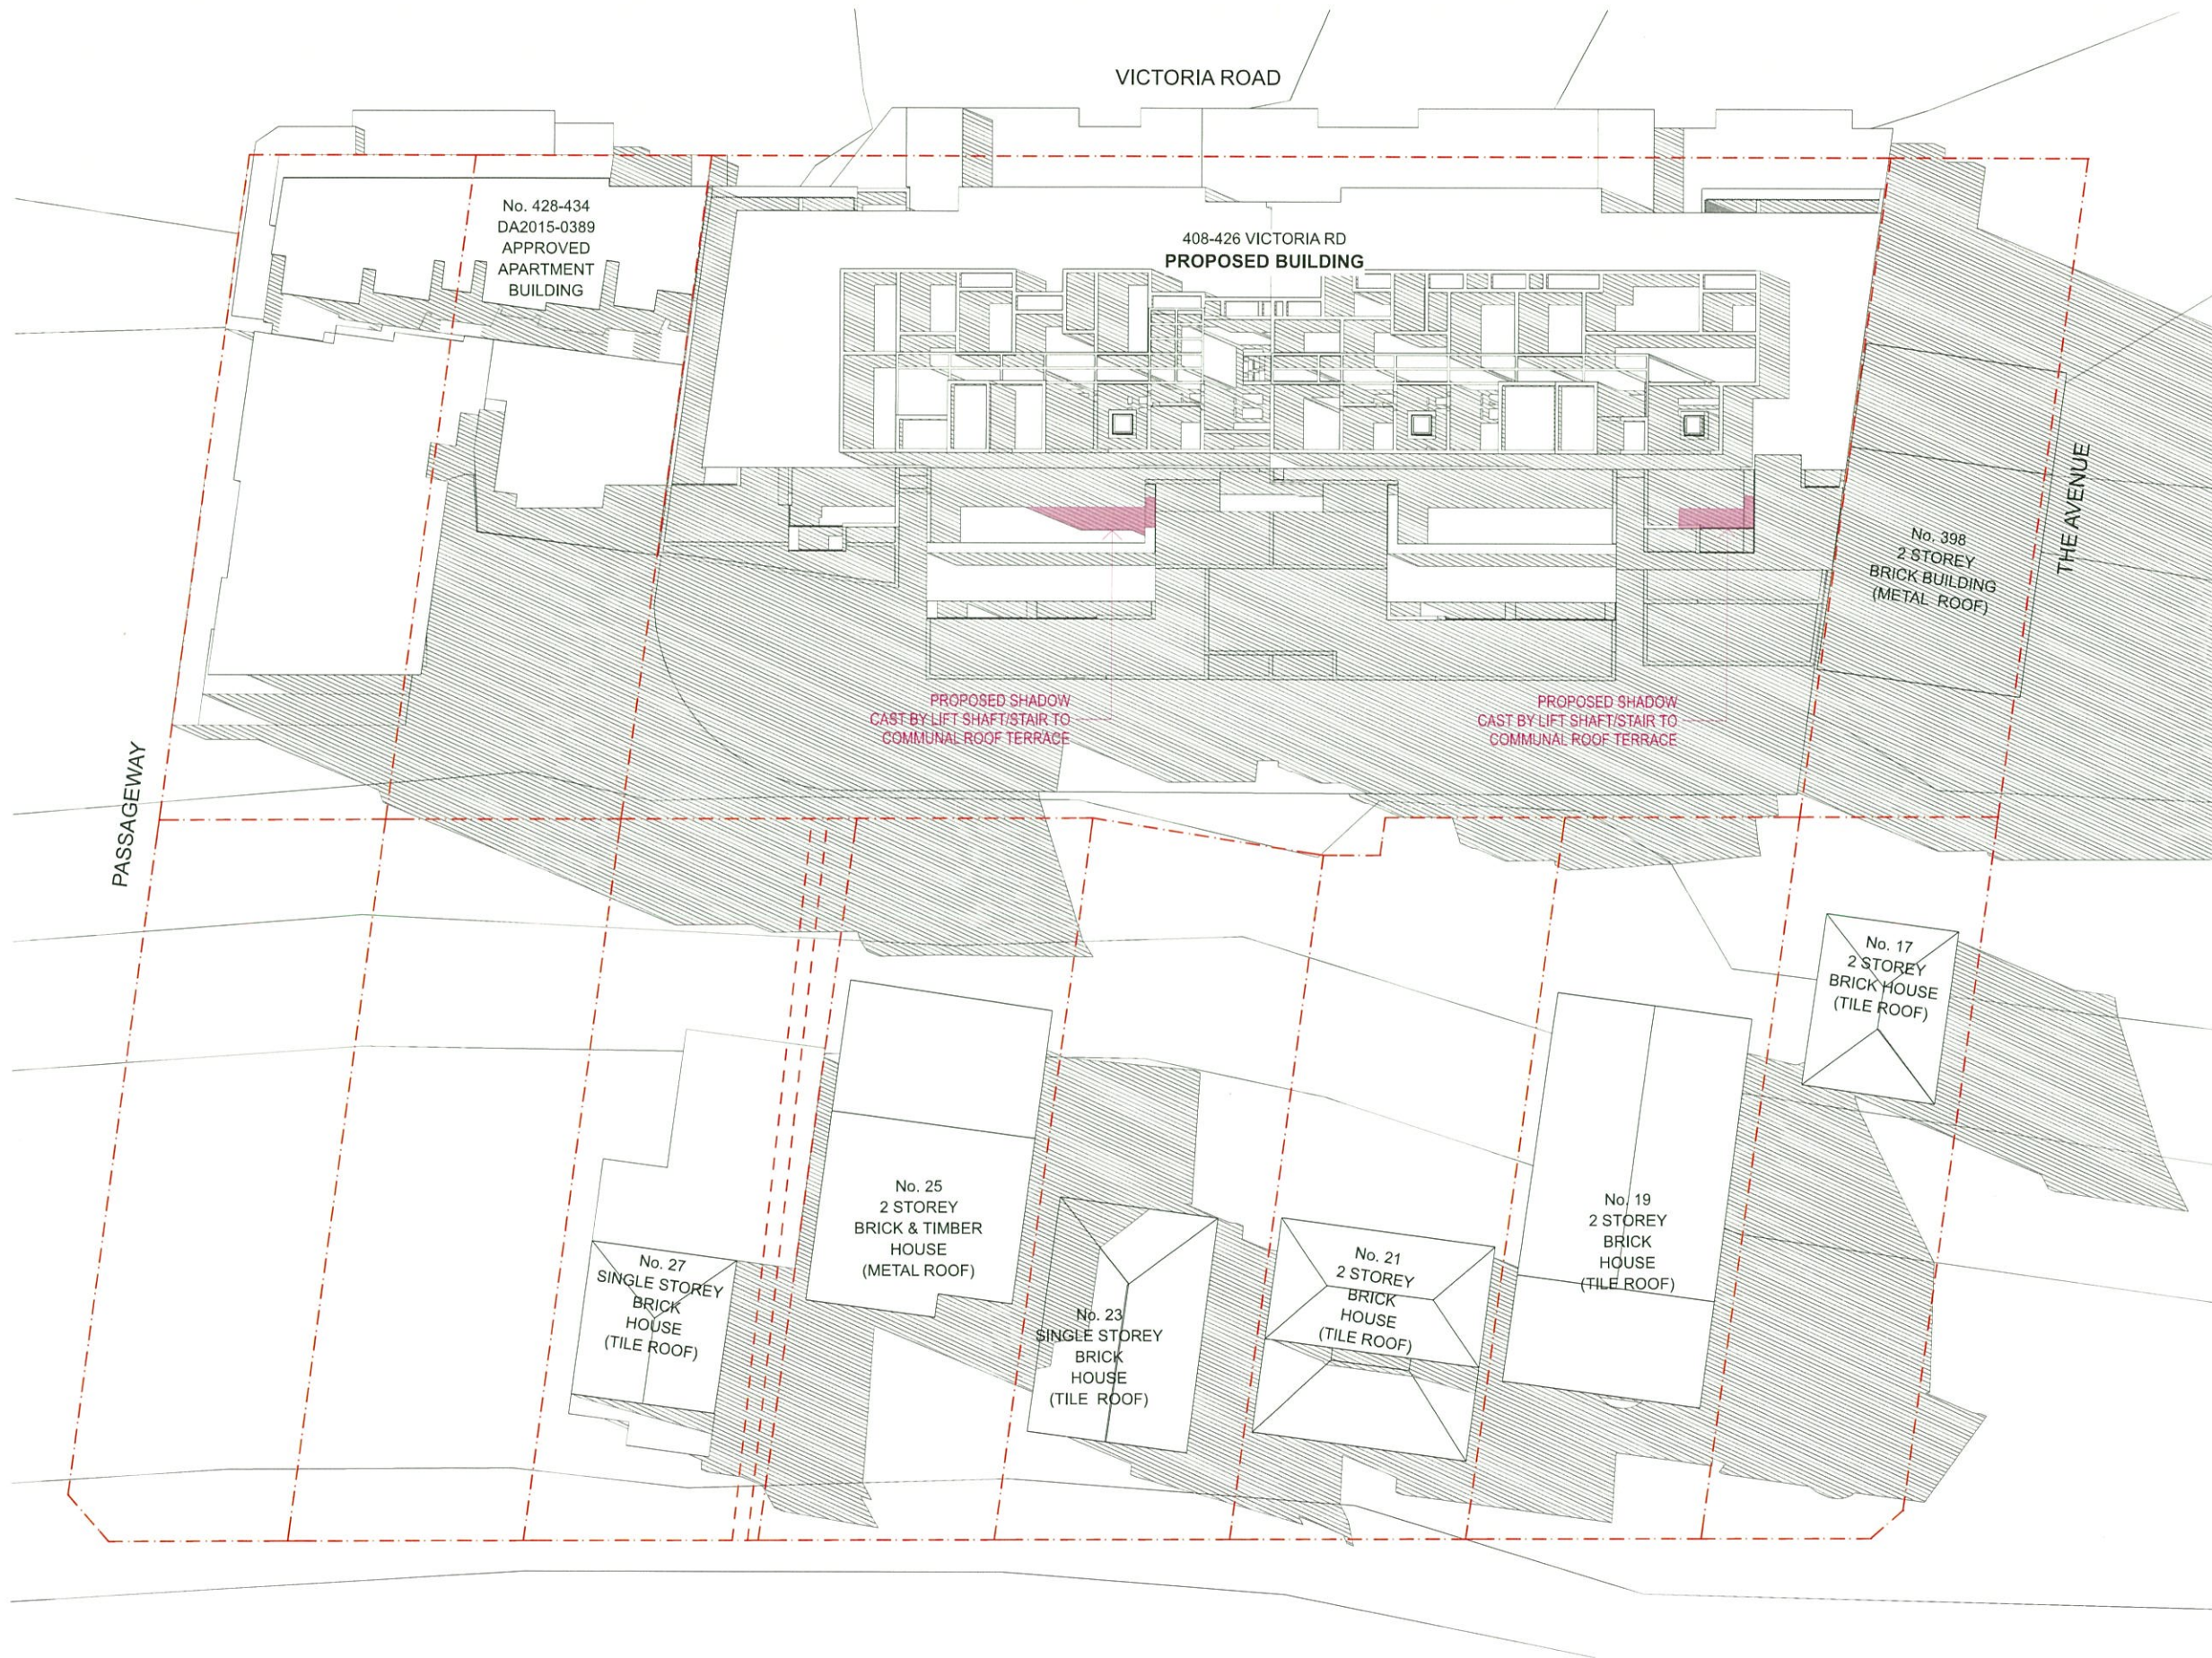

1

21 June SHADOWS PROPOSED 2pm

**Fox
Johnston**

Level 1, 268A Devonshire St
Surry Hills
NSW 2010 Australia
foxjohnston.com.au

Client
BARUA GROUP


Rev	Description	Drawn	Date
A	DEVELOPMENT APPLICATION	LG/CJ	23.05.2016
B	DEVELOPMENT APPLICATION - MINOR AMENDMENT	LG/CJ	01.08.2016
C	DEVELOPMENT APPLICATION - LEVEL 5 TERRACE REDUCED	LG/CJ	30.08.2016
D	DA AMENDMENTS	LG/CJ	14.12.2016

ALL LEVELS TO AUSTRALIAN HEIGHT DATUM
IT IS THE CONTRACTORS RESPONSIBILITY TO CONFIRM ALL MEASUREMENTS ON SITE
PRIOR TO COMMENCEMENT OF WORK. DRAWINGS SHOULD NOT BE SCALED.
WRITTEN DIMENSIONS ONLY SHOULD BE TAKEN FROM DRAWINGS.
DESIGN AND DRAWINGS REMAIN COPYRIGHT OF **FOX JOHNSTON**

Project
408-426 VICTORIA ROAD GLADESVILLE
Title
SHADOW DIAGRAM 13

Job No. 1603
Scale N/A @ A2
Date 11 NOV 2016
Drawn/Checked LG / CJ

Dwg No. **A-412**
Rev. **D**

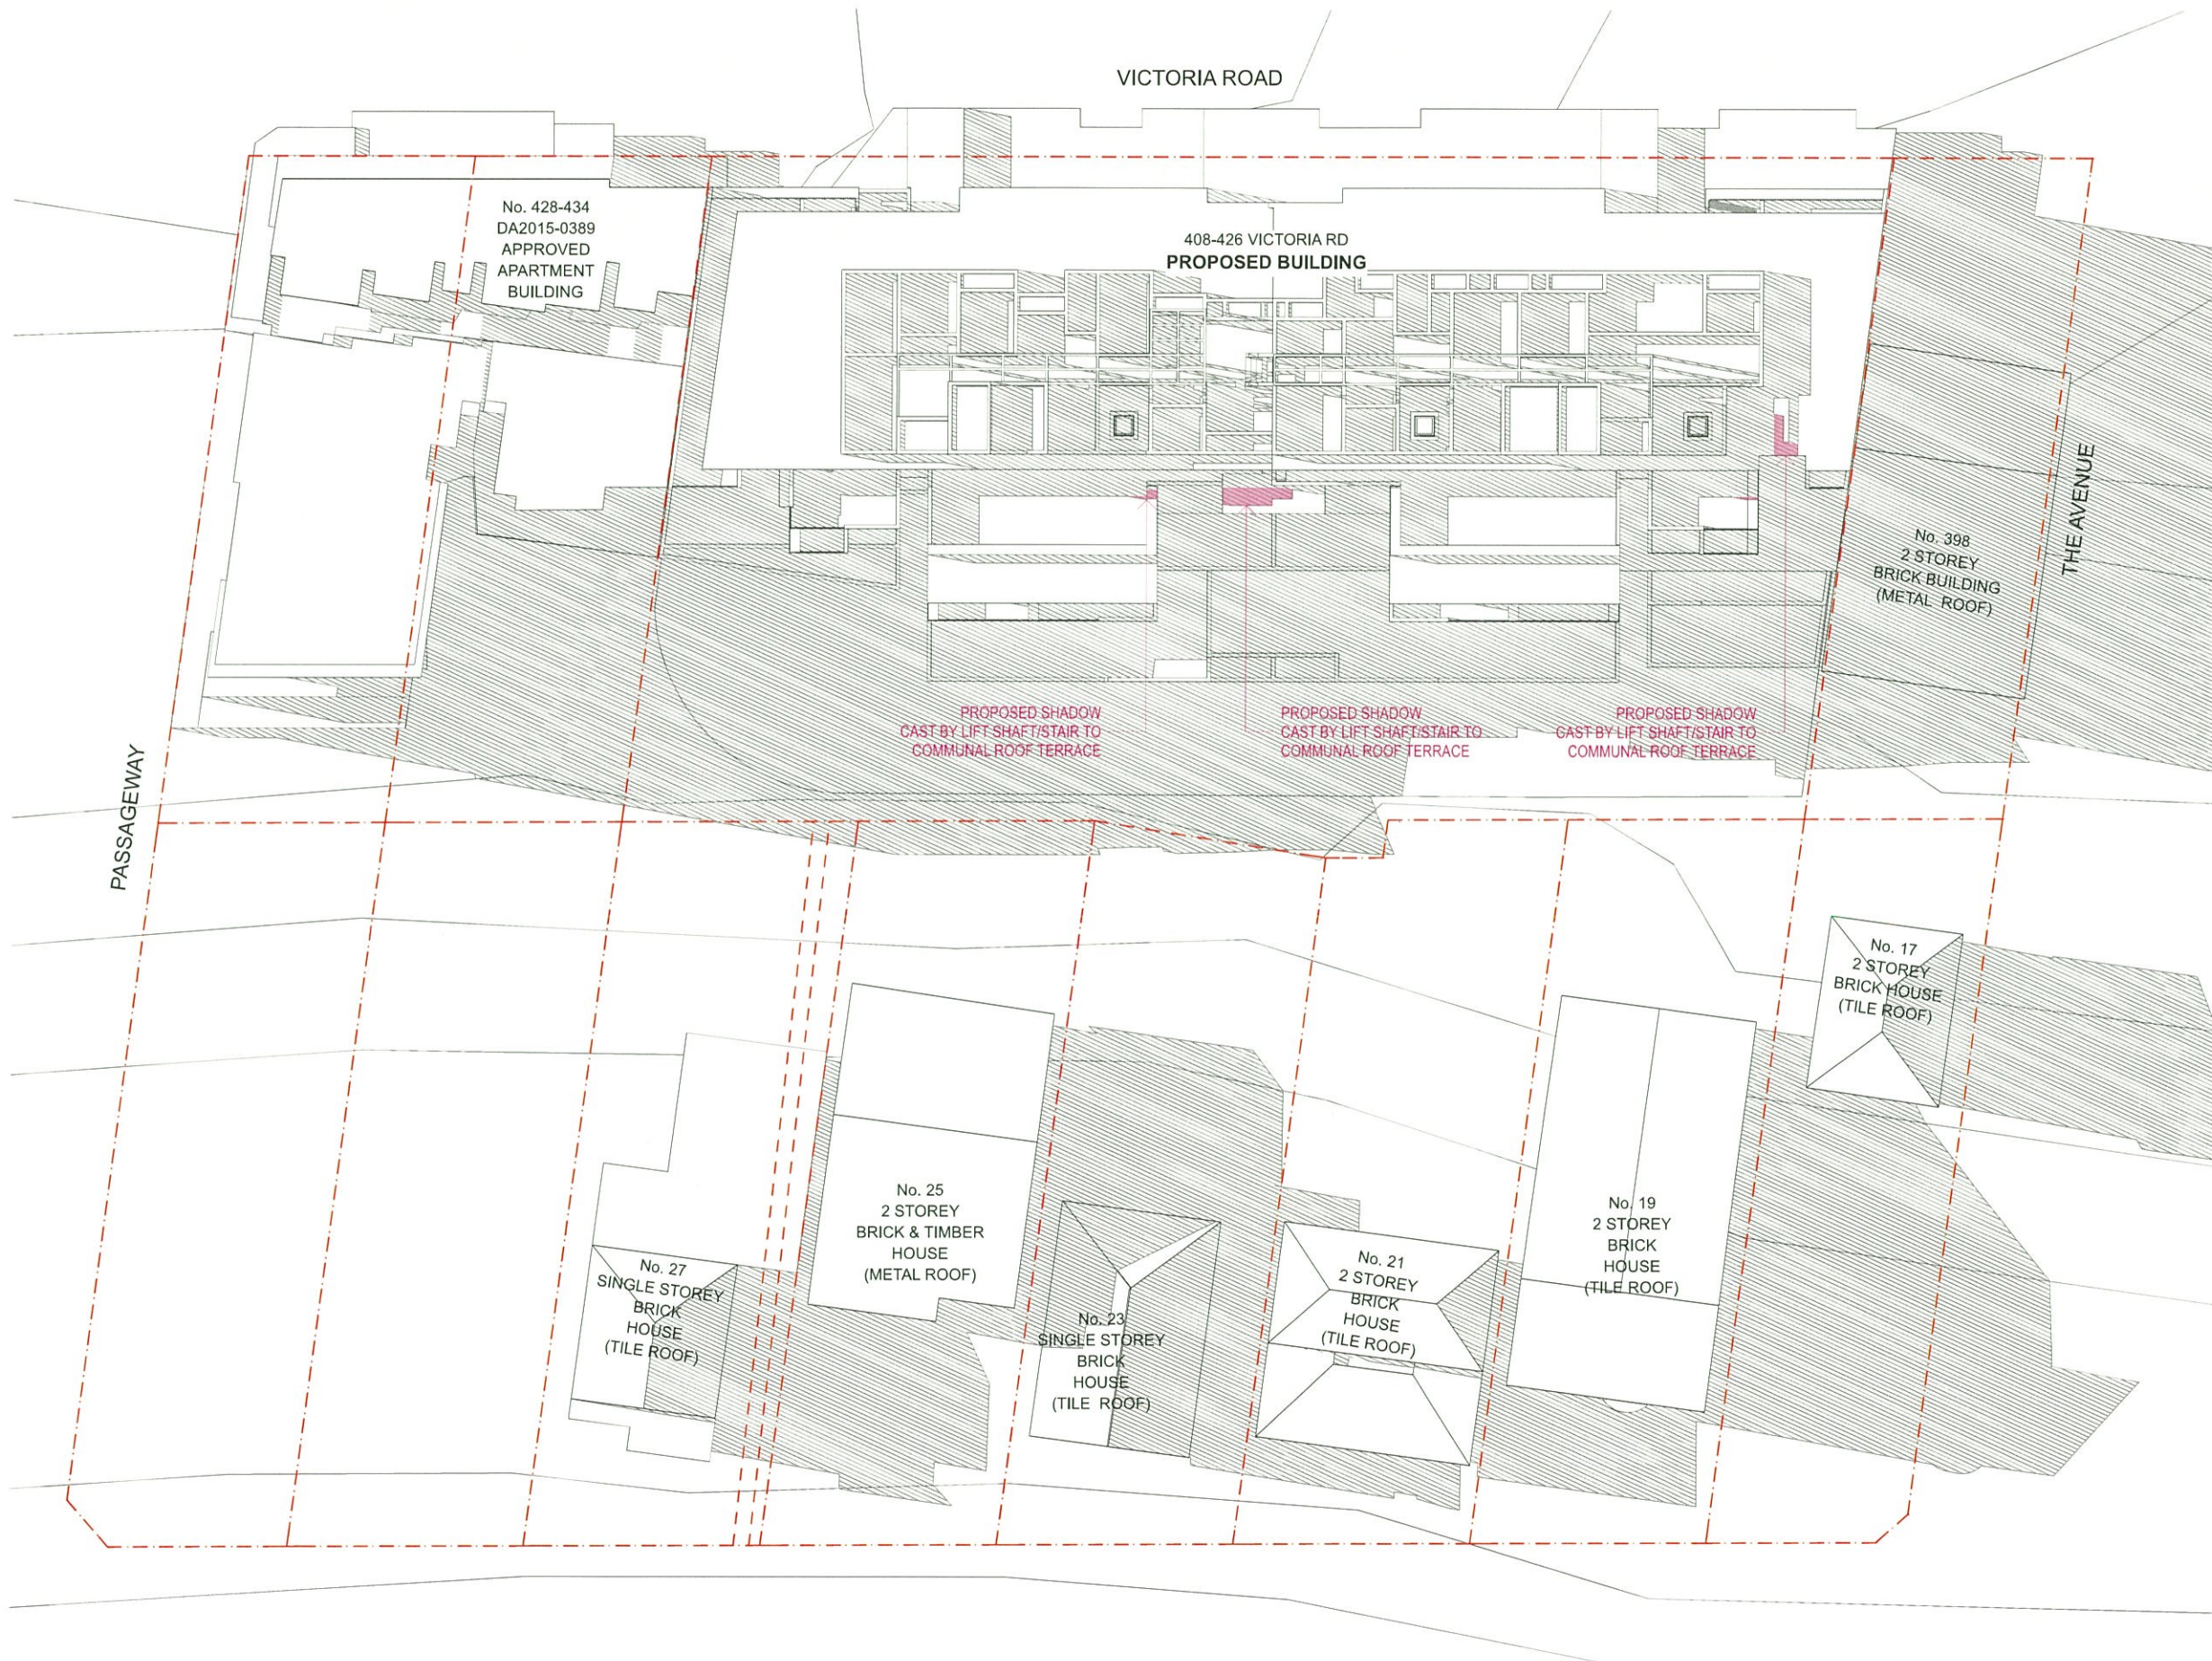

1

21 June SHADOWS PROPOSED 3pm

**Fox
Johnston**

Level 1, 268A Devonshire St
Surry Hills
NSW 2010 Australia
foxjohnston.com.au

T + 61 2 92112700
ABN - 63111324353
contact@foxjohnston.com.au

Client
BARUA GROUP

Rev	Description	Drawn	Date
A	DEVELOPMENT APPLICATION	LG/CJ	23.05.2016
B	DEVELOPMENT APPLICATION - MINOR AMENDMENT	LG/CJ	01.08.2016
C	DEVELOPMENT APPLICATION - LEVEL 5 TERRACE REDUCED	LG/CJ	30.08.2016
D	DA AMENDMENTS	LG/CJ	14.12.2016

ALL LEVELS TO AUSTRALIAN HEIGHT DATUM
IT IS THE CONTRACTORS RESPONSIBILITY TO CONFIRM ALL MEASUREMENTS ON SITE
PRIOR TO COMMENCEMENT OF WORK. DRAWINGS SHOULD NOT BE SCALED.
WRITTEN DIMENSIONS ONLY SHOULD BE TAKEN FROM DRAWINGS.


DESIGN AND DRAWINGS REMAIN COPYRIGHT OF **FOX JOHNSTON**

Project
408-426 VICTORIA ROAD GLADESVILLE

Title
SHADOW DIAGRAM 14

Job No. 1603
Scale N/A @ A2
Date 11 NOV 2016
Drawn/Checked LG / CJ

Dwg No.
A-413
Rev.
D

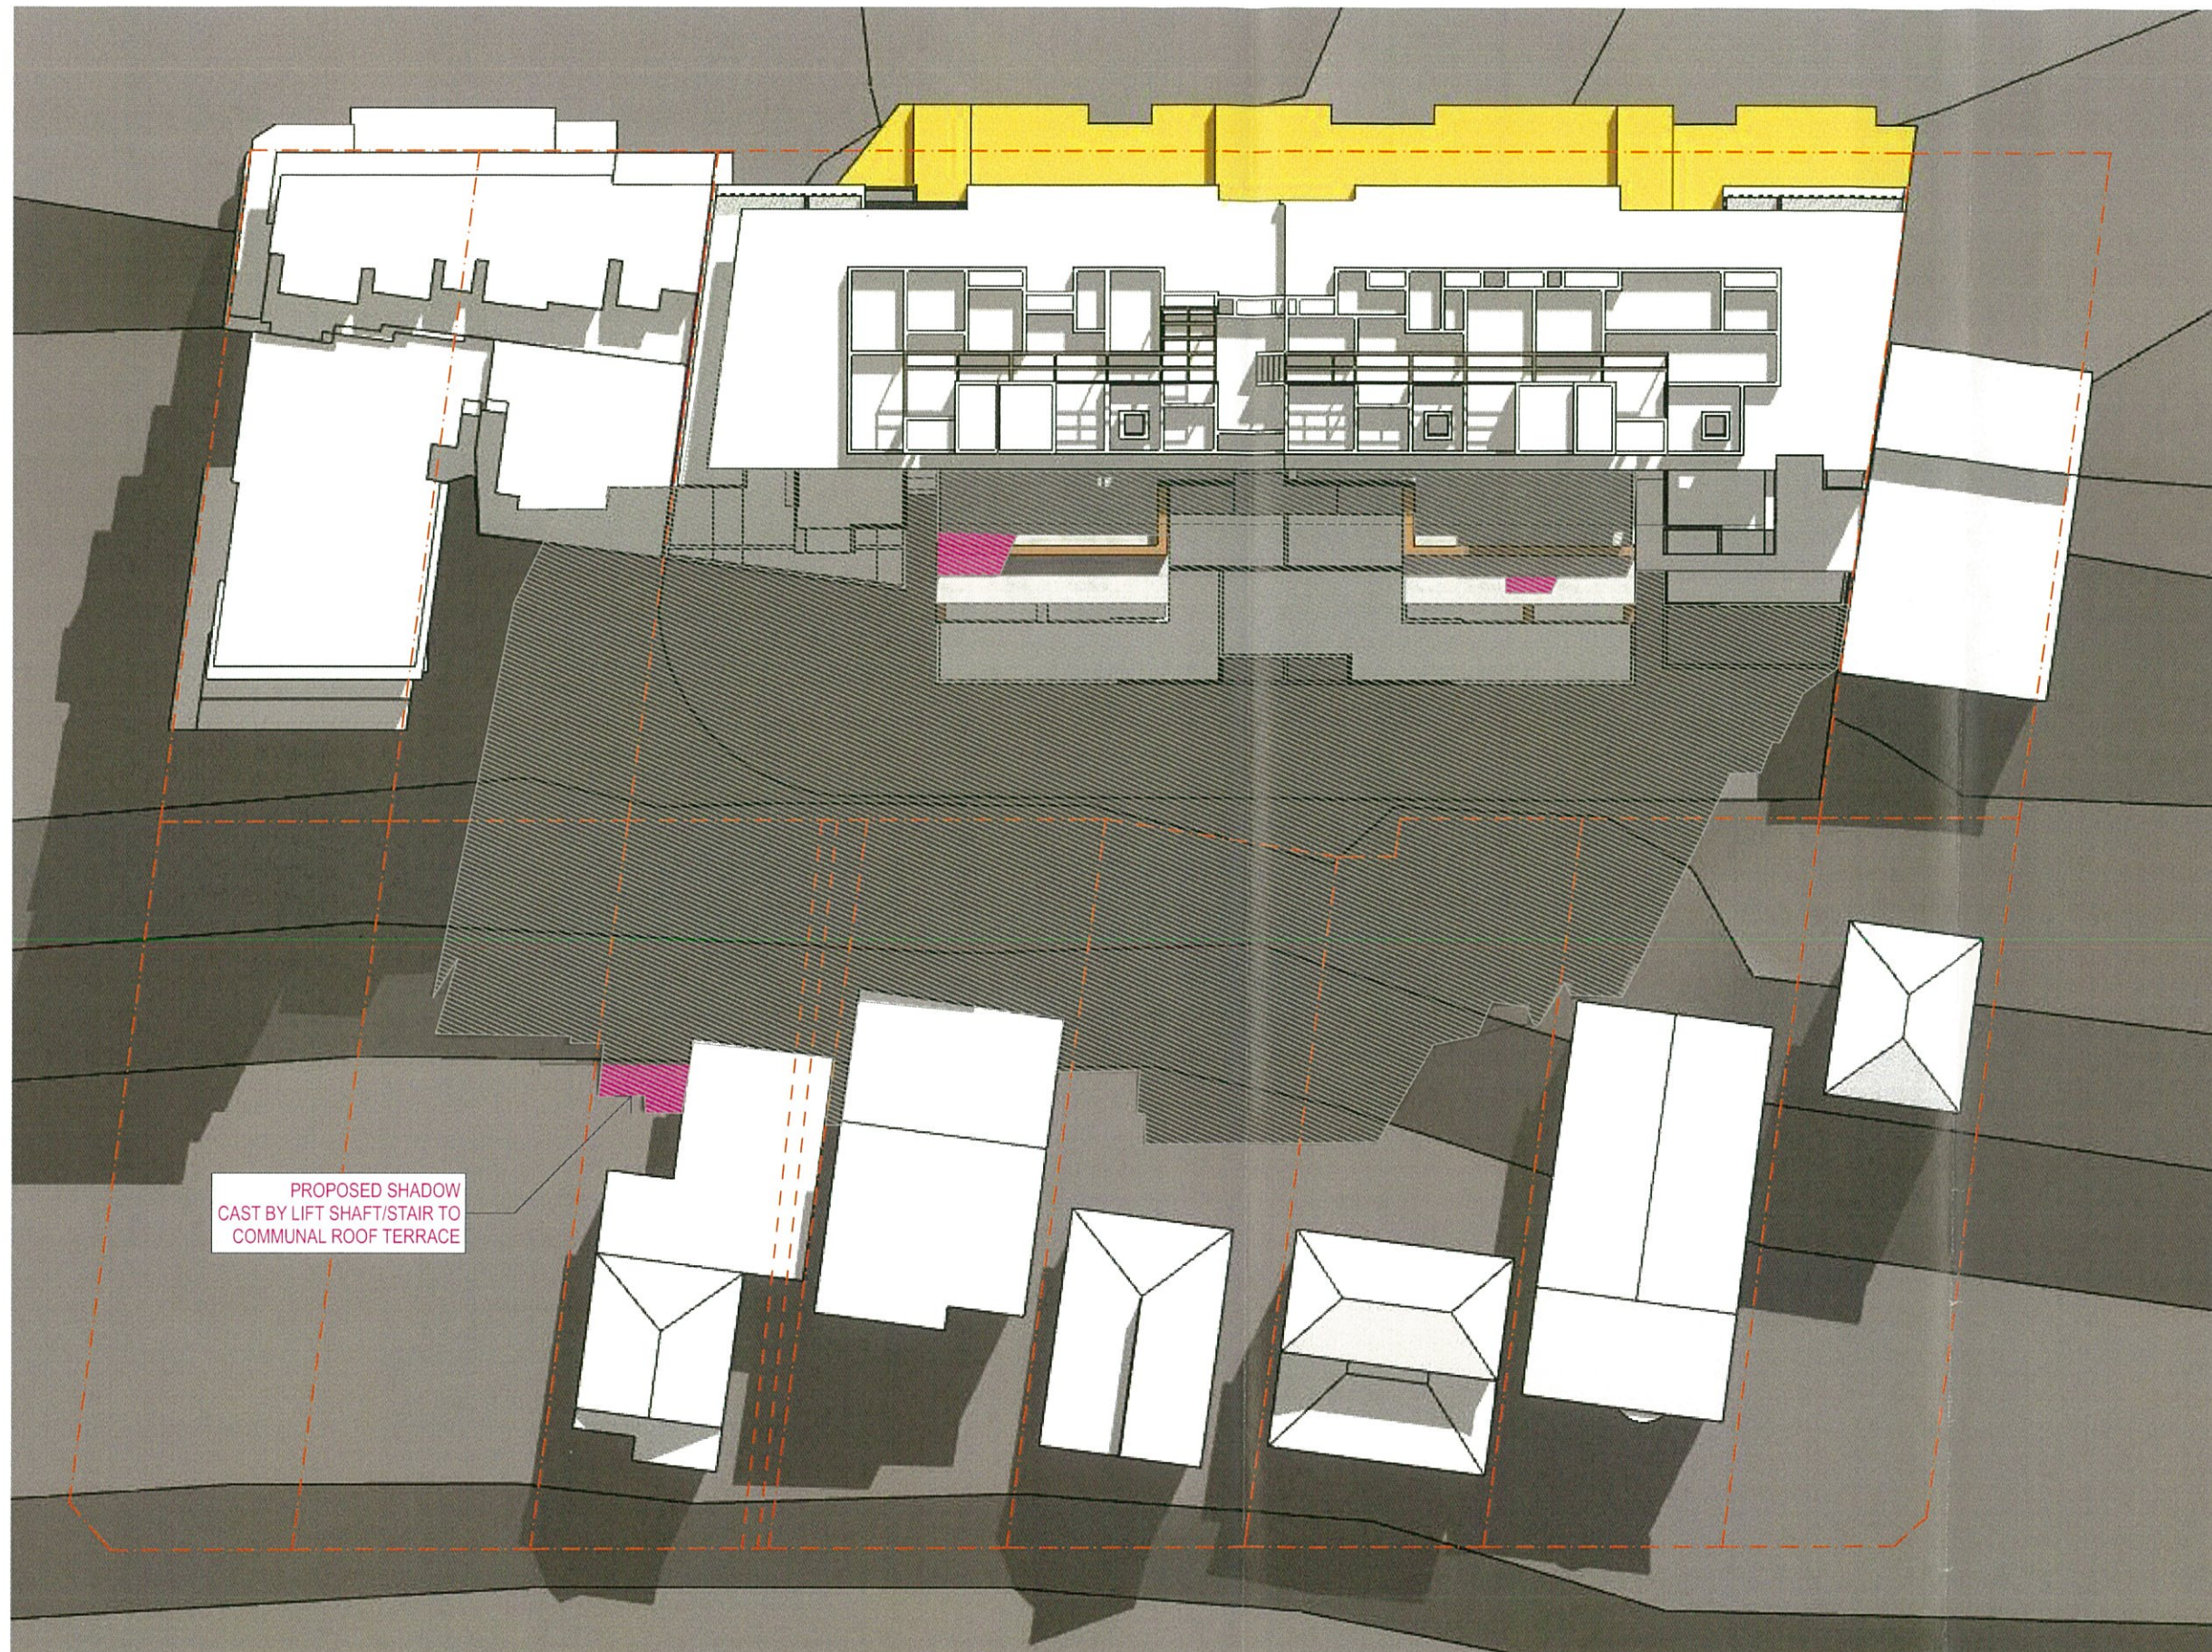


PROPOSED SHADOW
CAST BY LIFT SHAFT/
STAIR TO COMMUNAL
ROOF TERRACE

PROPOSED SHADOW
CAST BY LIFT SHAFT/
STAIR TO COMMUNAL
ROOF TERRACE

SHADOW CAST BY
PROPOSED BUILDING


Equinox - March 20/ September 22
09:00 A.M.

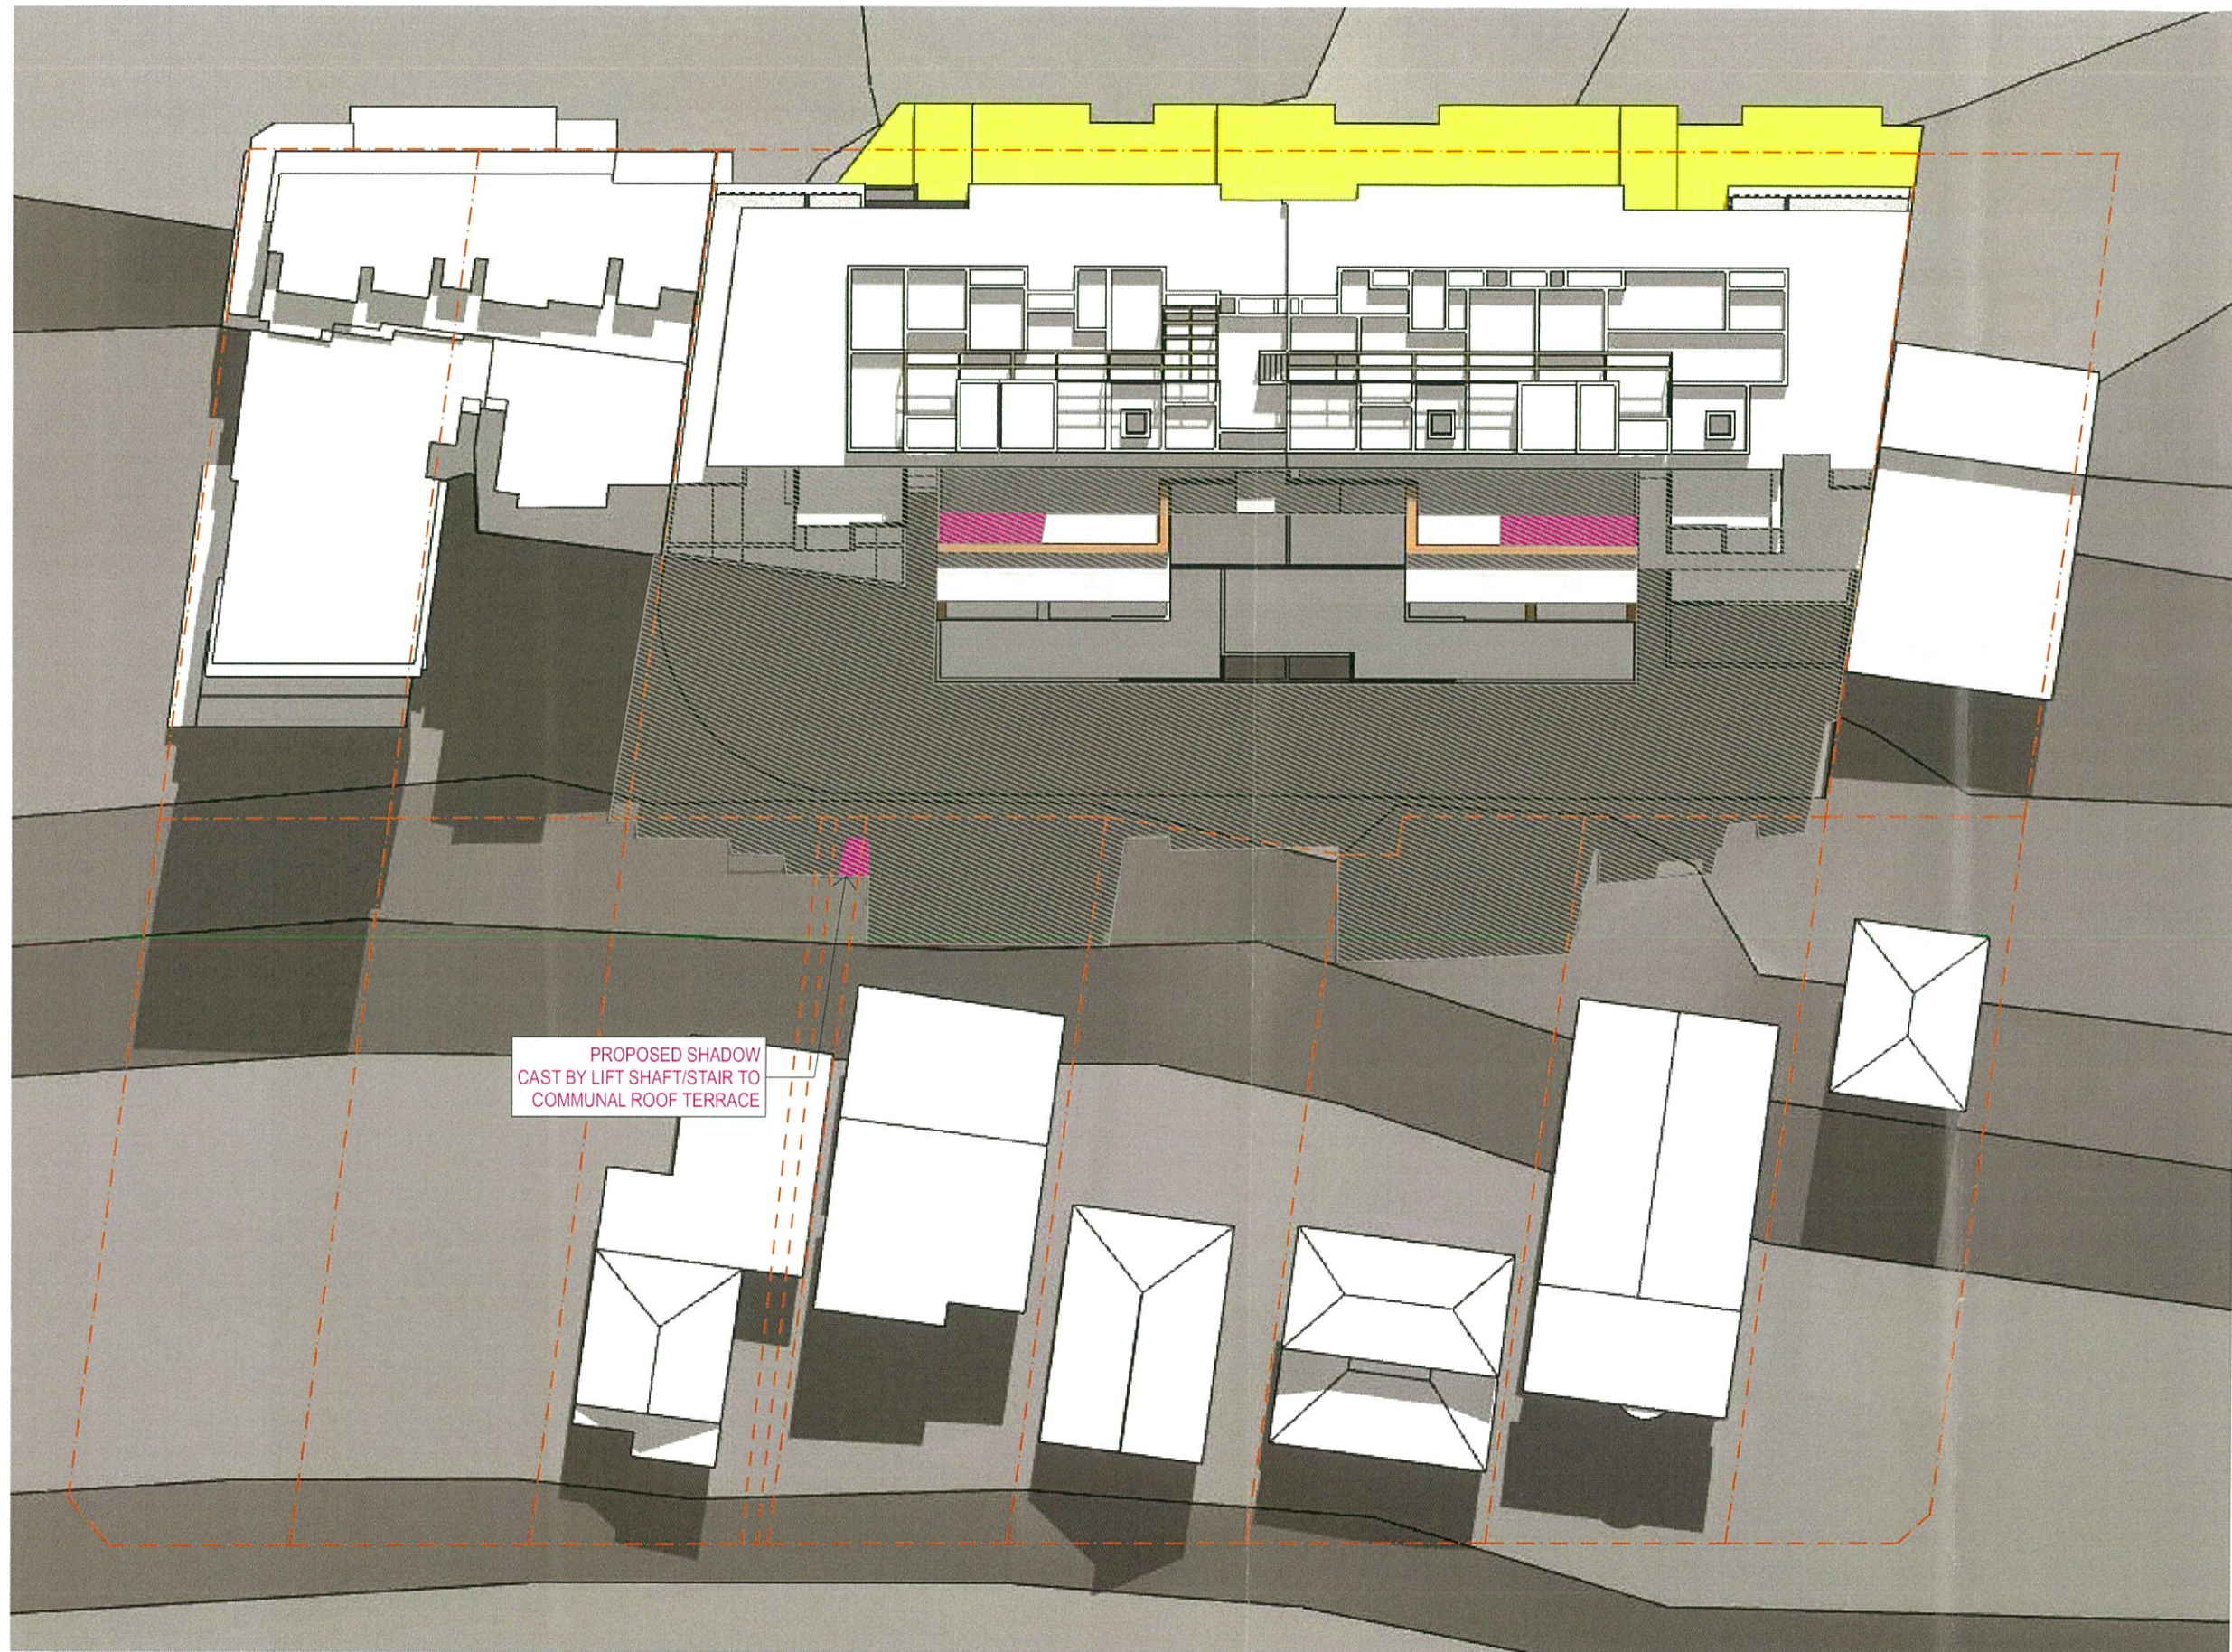

PROPOSED SHADOW
CAST BY LIFT SHAFT/
STAIR TO COMMUNAL
ROOF TERRACE

SHADOW CAST BY
PROPOSED BUILDING

Equinox - March 20/ September 22
10:00 A.M.

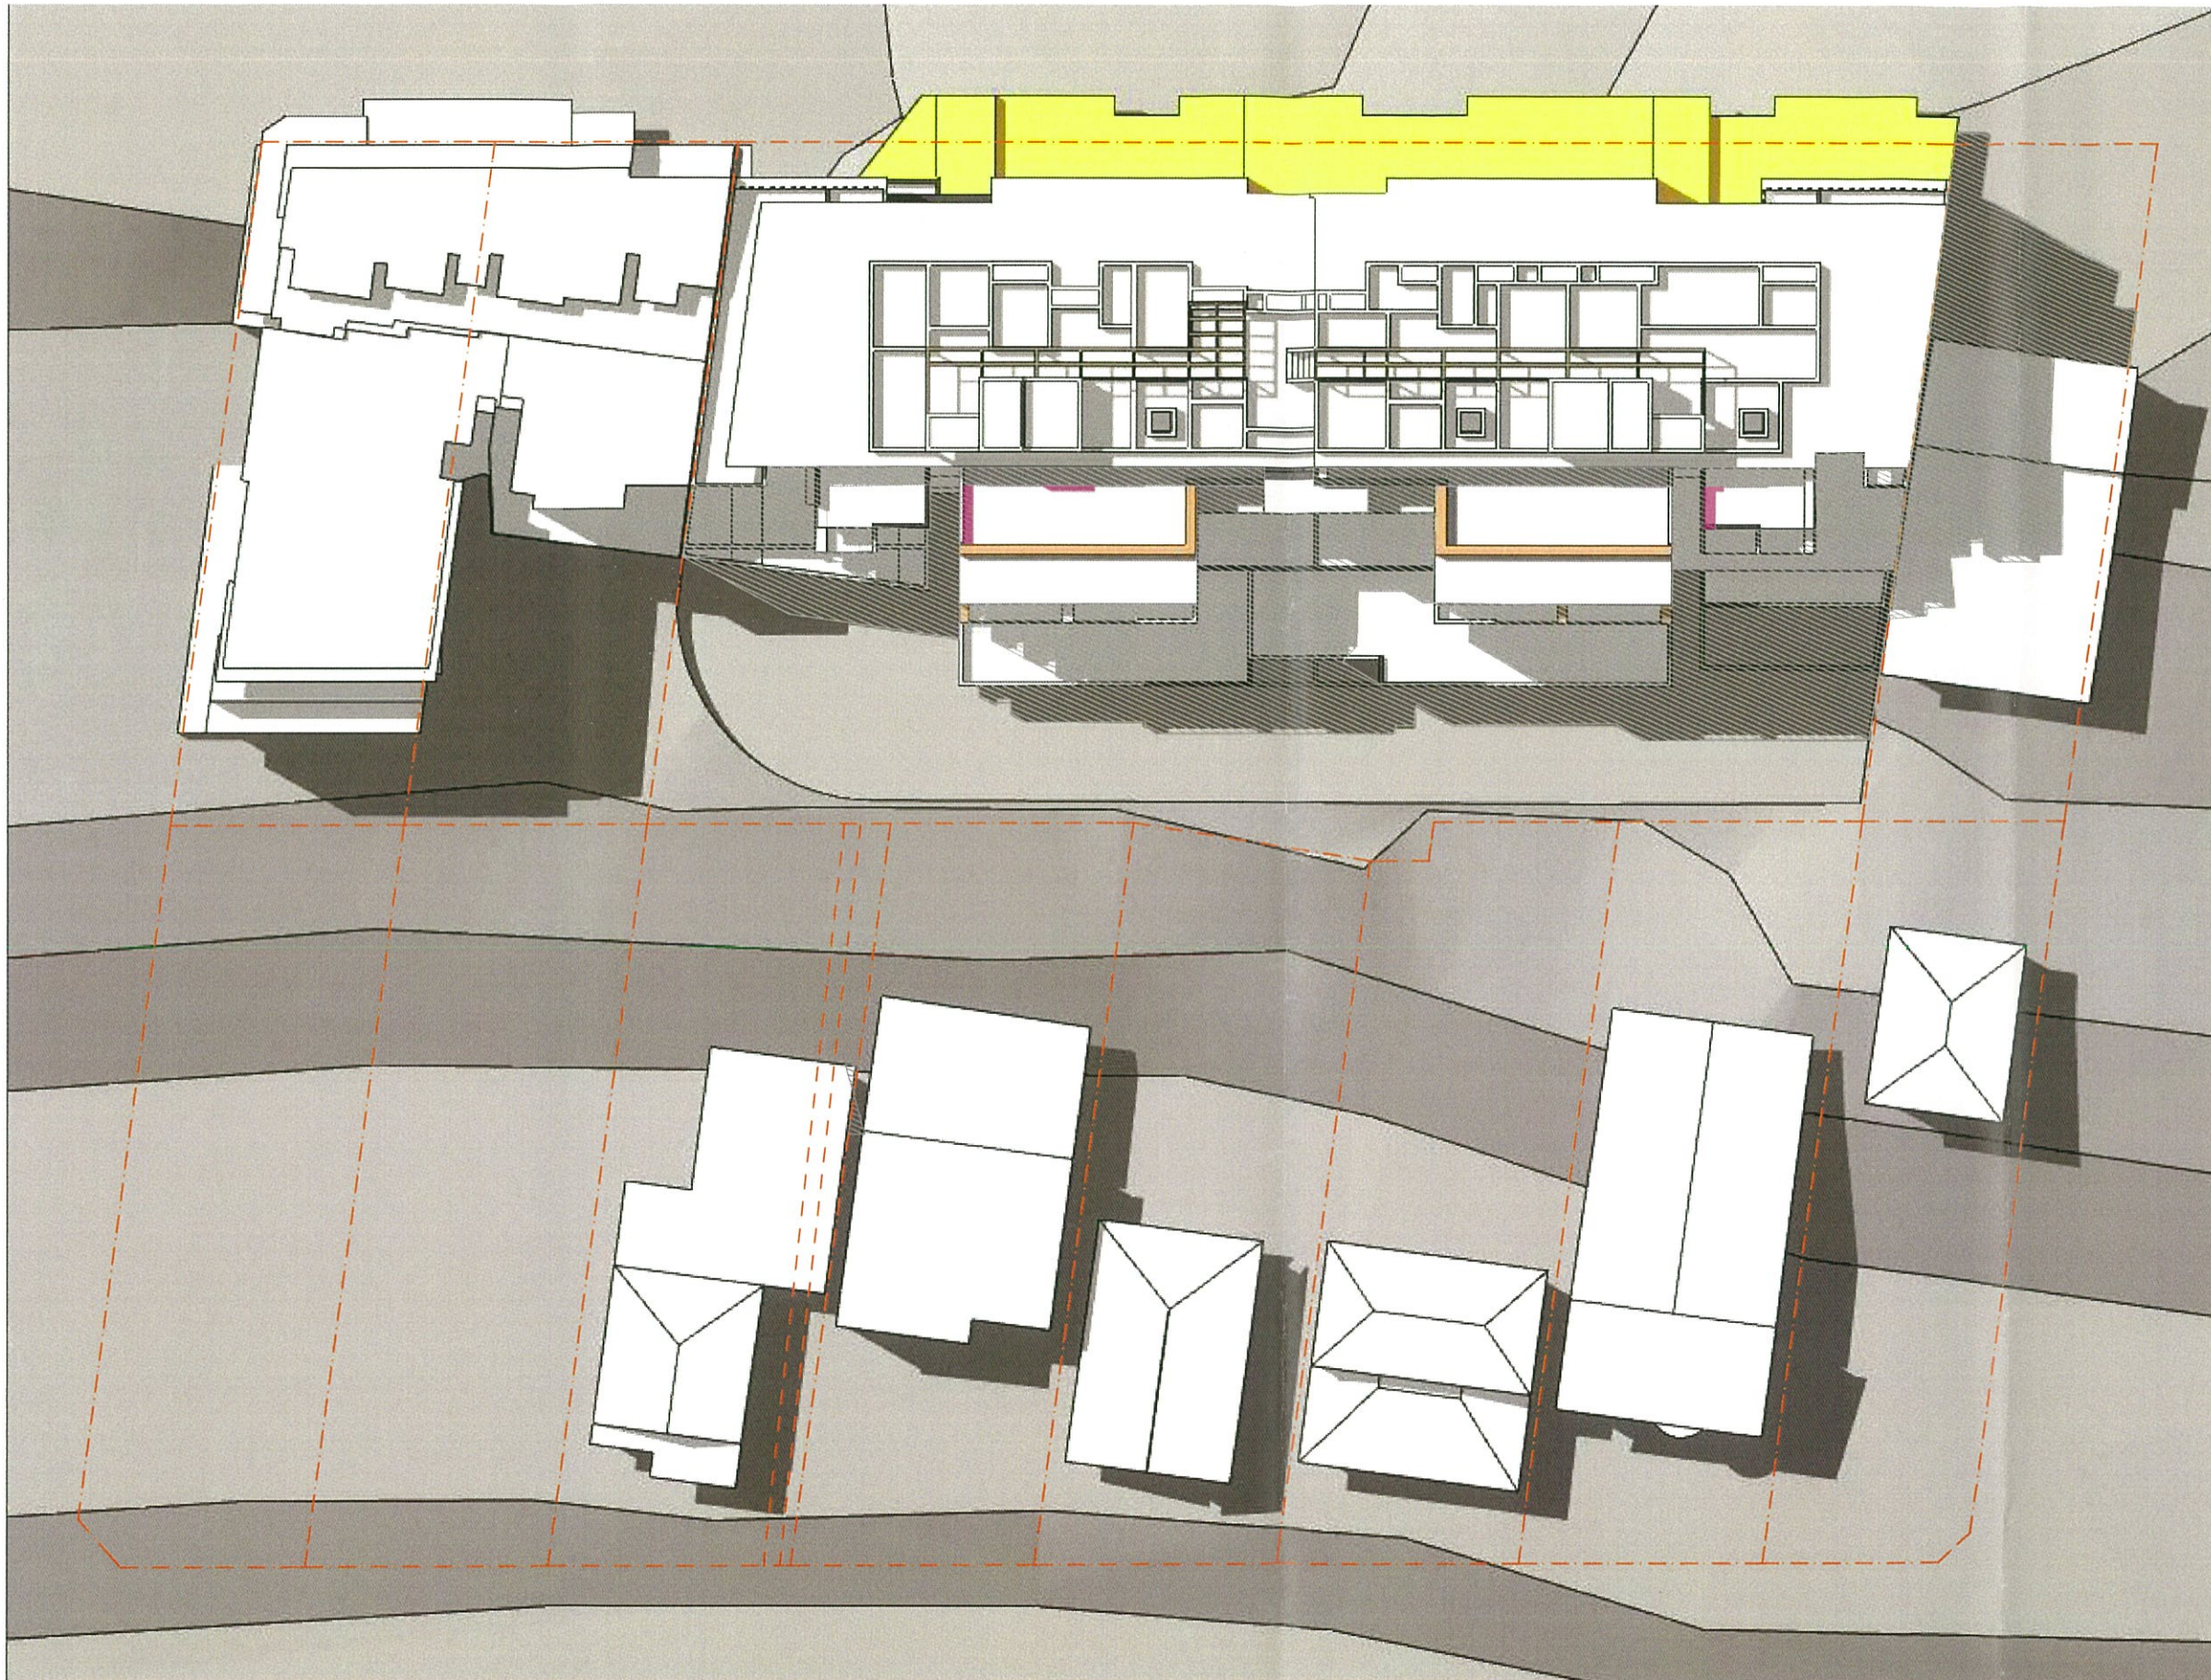

PROPOSED SHADOW
CAST BY LIFT SHAFT/
STAIR TO COMMUNAL
ROOF TERRACE

SHADOW CAST BY
PROPOSED BUILDING

Equinox - March 20/ September 22
13:00 P.M.

**Fox
Johnston**

Level 1, 268A Devonshire St T + 61 2 92112700
Surry Hills ABN - 63111324353
NSW 2010 Australia contact@foxjohnston.com.au
foxjohnston.com.au

Client
BARUA GROUP


Rev	Description	Drawn	Date
A	DEVELOPMENT APPLICATION - REQUEST FOR FURTHER INFO	LG/CJ	03 03 2017

ALL LEVELS TO AUSTRALIAN HEIGHT DATUM
IT IS THE CONTRACTOR'S RESPONSIBILITY TO CONFIRM ALL MEASUREMENTS ON SITE
PRIOR TO COMMENCEMENT OF WORK. DRAWINGS SHOULD NOT BE SCALED
WRITTEN DIMENSIONS ONLY SHOULD BE TAKEN FROM DRAWINGS
DESIGN AND DRAWINGS REMAIN COPYRIGHT OF **FOX JOHNSTON**

Project
408-426 VICTORIA ROAD GLADESVILLE
Title
SHADOW DIAGRAM

Job No	1603
Scale	N/A @ A2
Date	11 NOV 2016
Drawn/Checked	LG / CJ


Dwg No	Rev
A-425	A

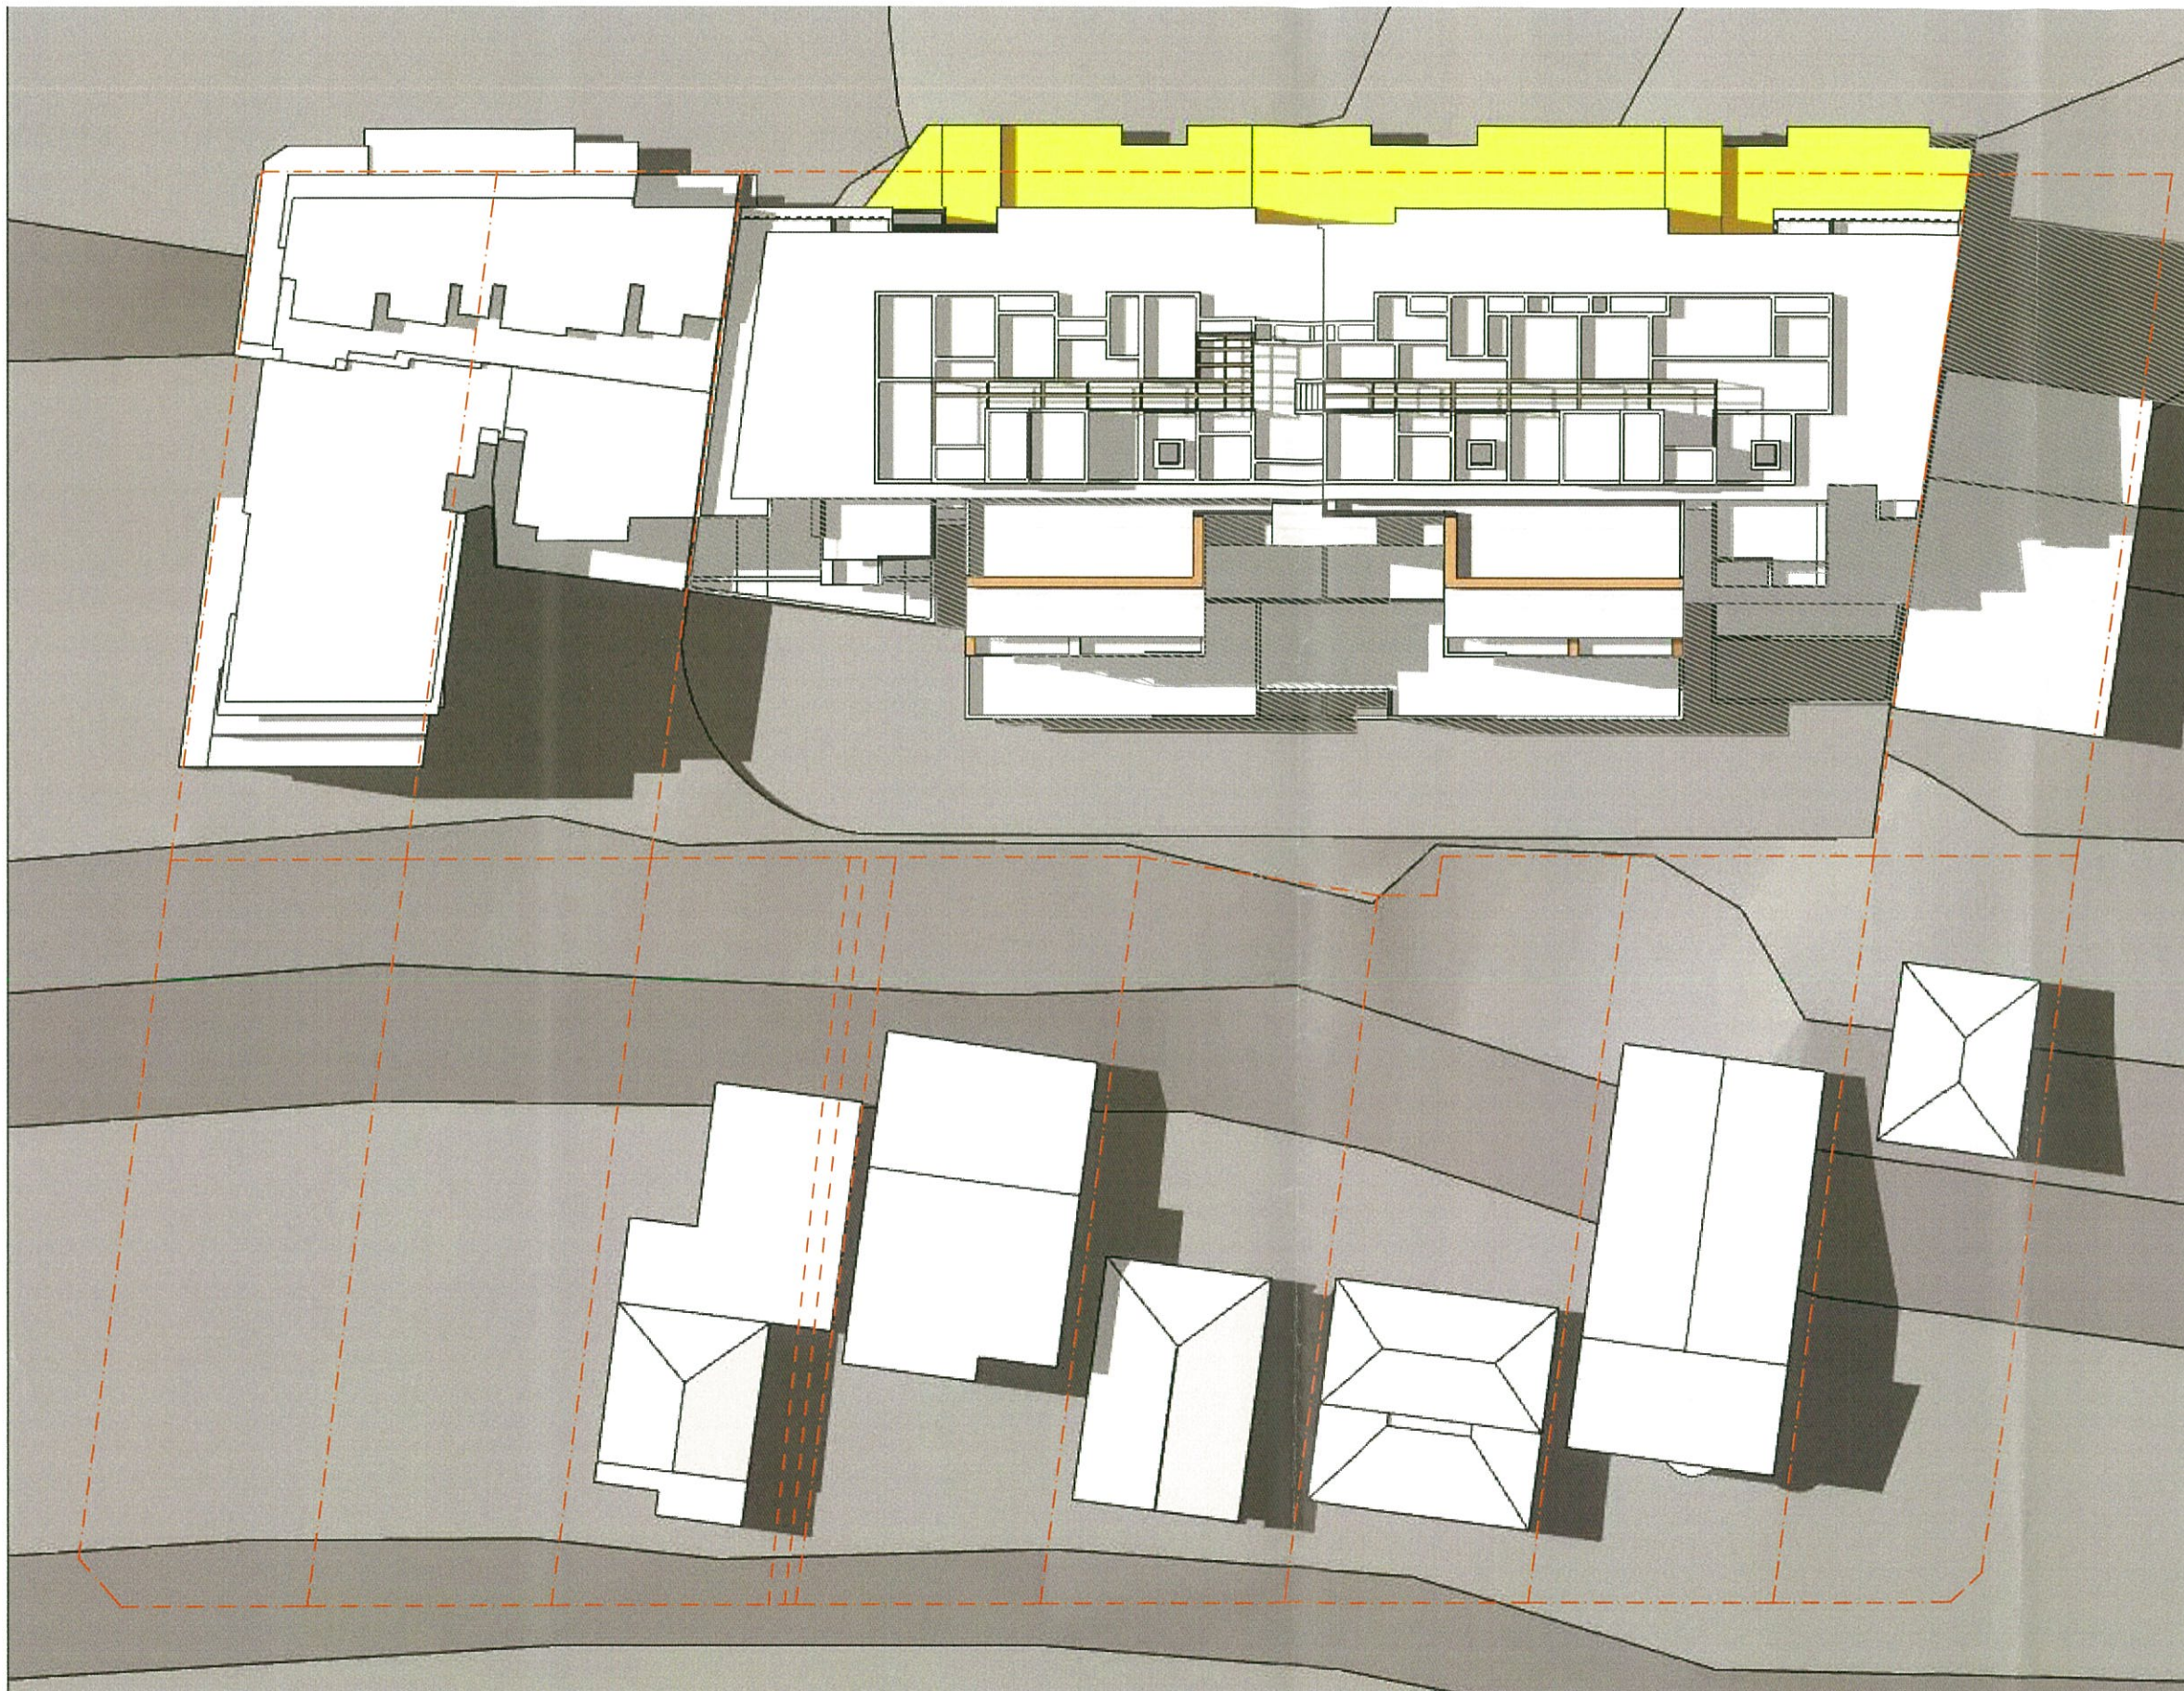

PROPOSED SHADOW
CAST BY LIFT SHAFT/
STAIR TO COMMUNAL
ROOF TERRACE

SHADOW CAST BY
PROPOSED BUILDING

Equinox - March 20/ September 22
14:00 P.M.

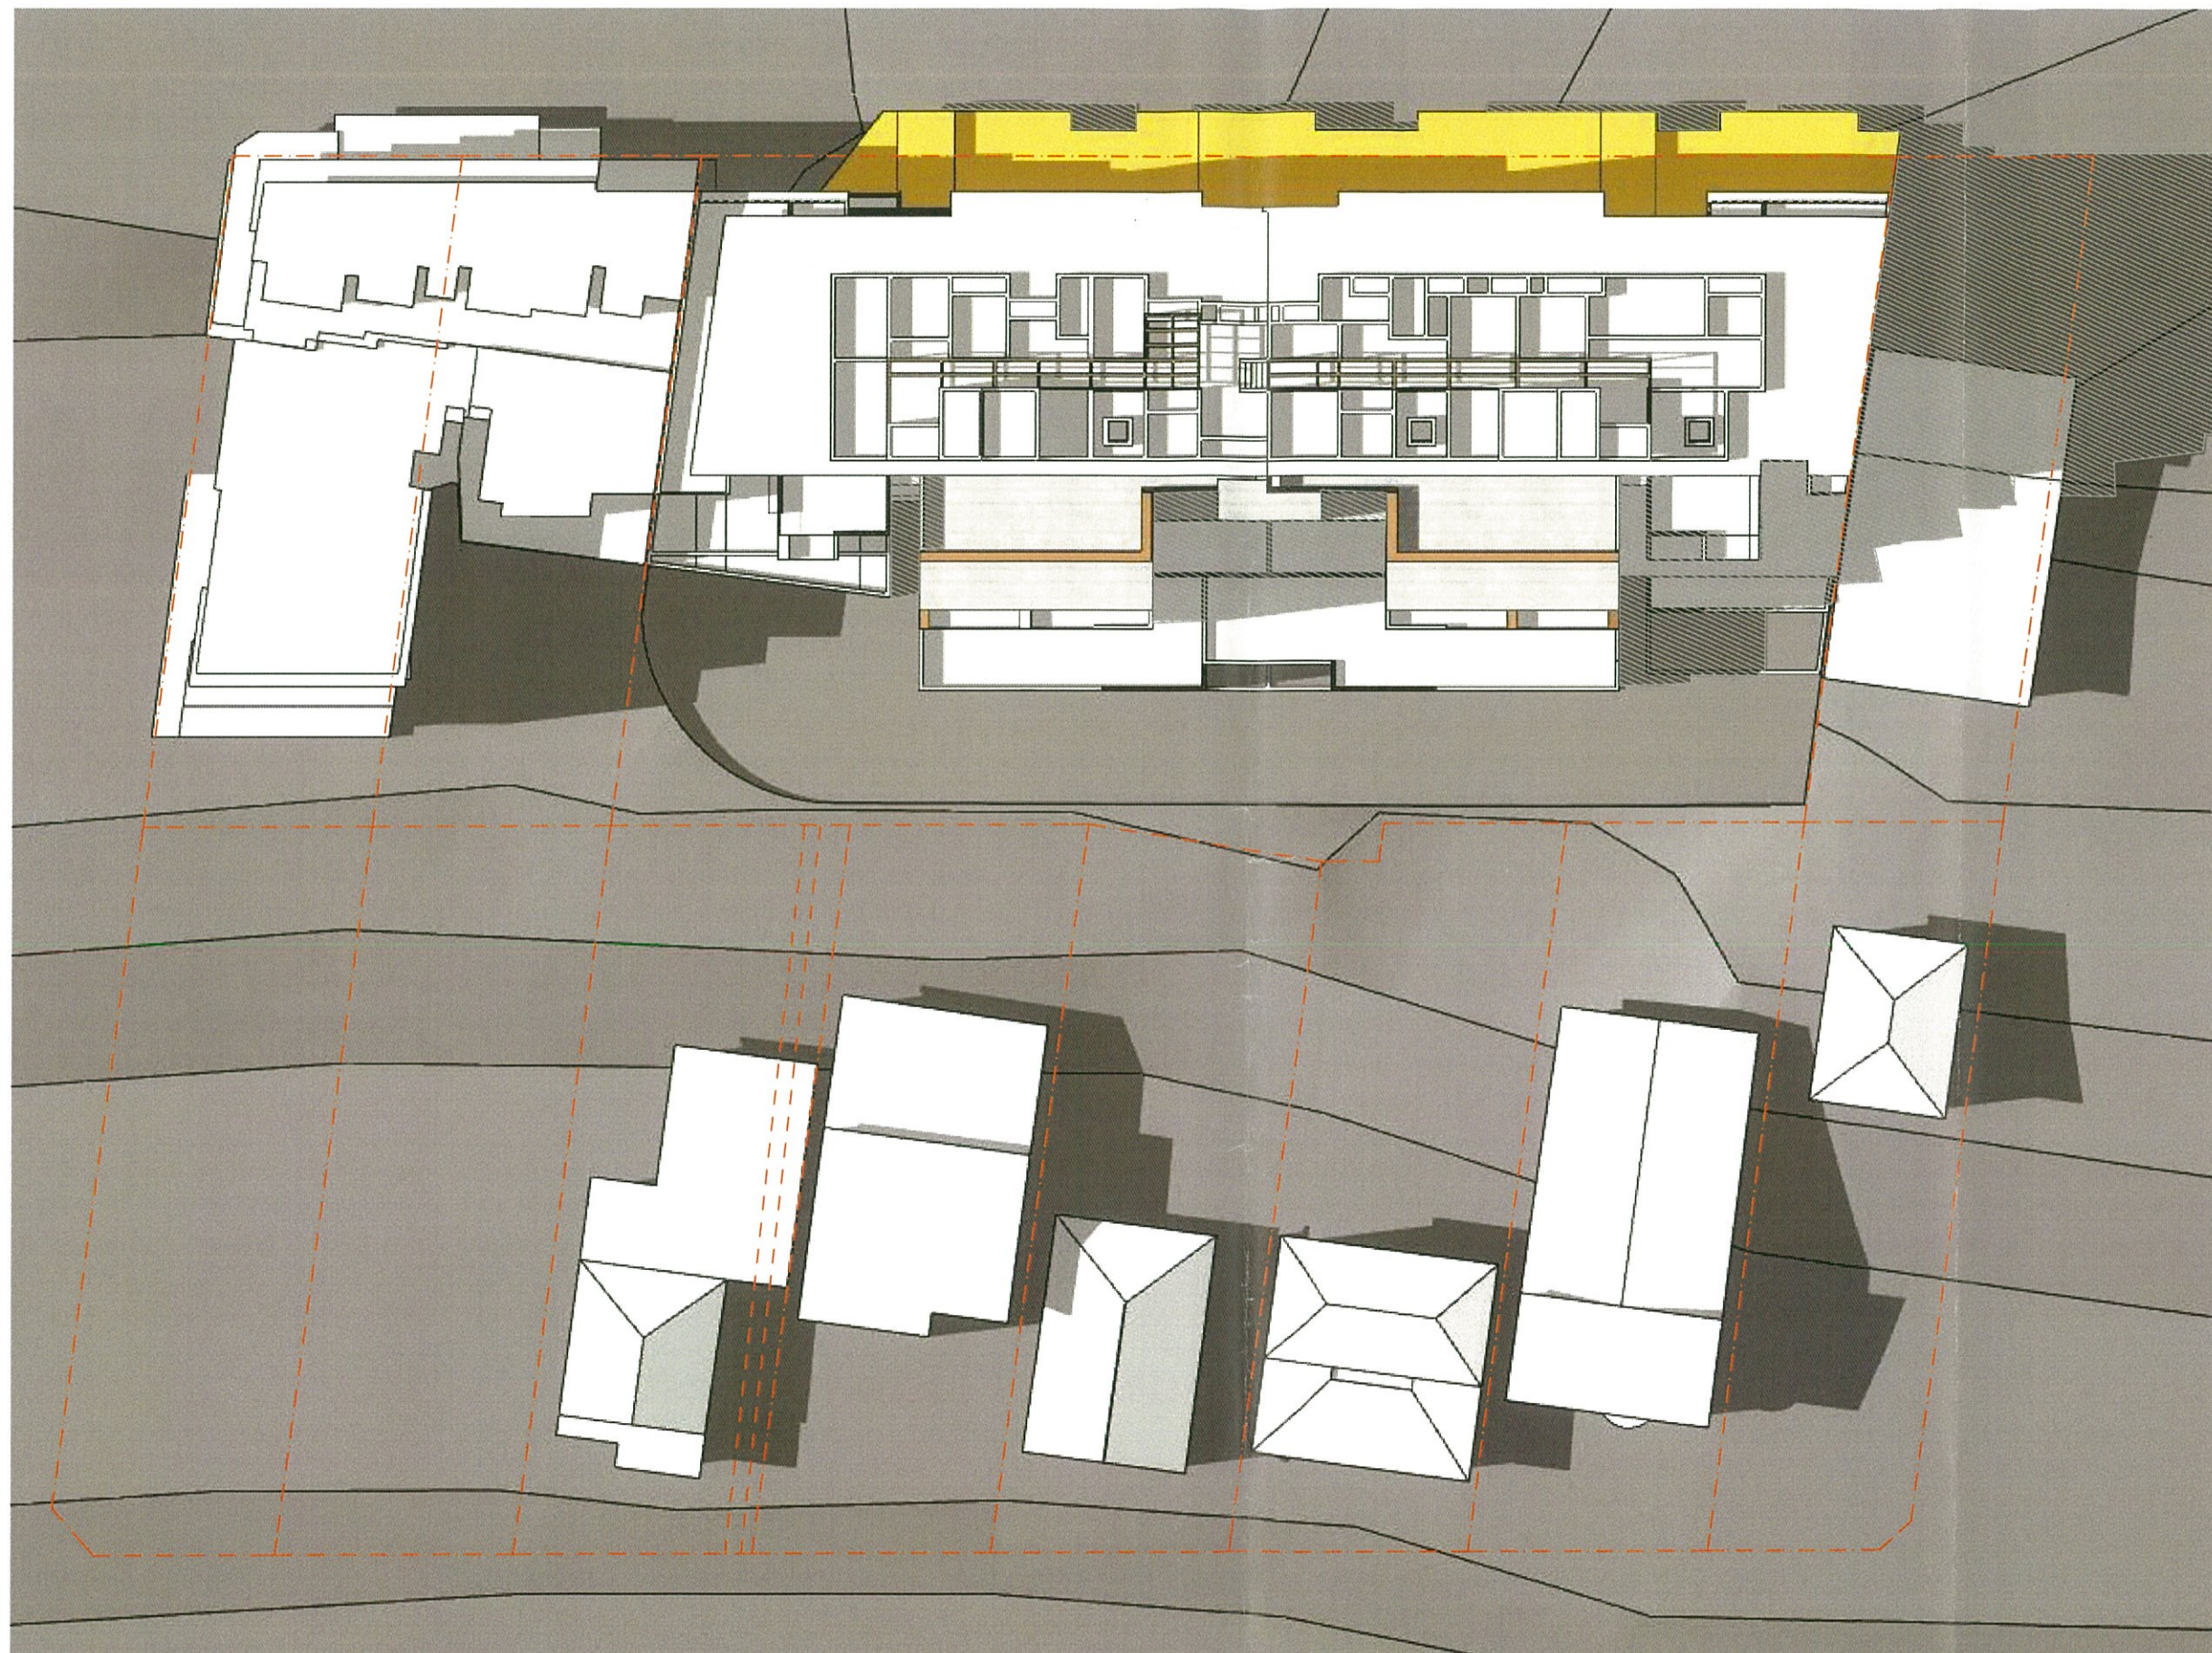

PROPOSED SHADOW
CAST BY LIFT SHAFT/
STAIR TO COMMUNAL
ROOF TERRACE

SHADOW CAST BY
PROPOSED BUILDING

Equinox - March 20/ September 22
15:00 P.M.