




UNITS 7 -12  
@ 915am 21ST JUNE



UNITS 7-12  
@ 1015am 21ST JUNE

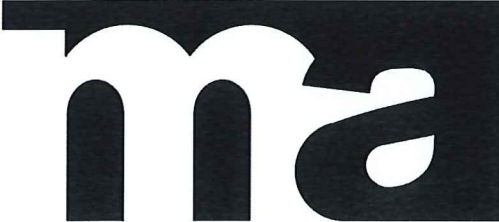

|   |       |                         |                            |   |                                                                                               |                  |               |             |
|---|-------|-------------------------|----------------------------|---|-----------------------------------------------------------------------------------------------|------------------|---------------|-------------|
| mccullum ashby architects<br><br>1b, 1-5 Railway Ave or<br>P.o. Box 54<br>Wahroonga NSW 2076<br>t: 02 9487 4033<br>e: info@mccullumashby.com.au |       |                         | <div> <div>TN</div> </div> | Client<br>Mr John Katerinas<br>C/- MCCULLUM ASHBY ARCHITECTS<br><br>All dimensions are in millimetres. Verify all dimensions & levels on site prior to commencement of work. Report discrepancies to Architect. Do not scale off drawing. Copyright remains the property of mccullum ashby architects.<br>Nominated Architects: Christian McCullum Reg:7463 & Murray Ashby Reg:8055 | Project<br>SHADOW STUDY<br>47-51 CHAPEL ST<br>ROSELANDS<br>Title<br>UNITS 7-12 915AM & 1015AM | PRELIMINARY ONLY |               |             |
|   |       |                         |                            |   |                                                                                               | Scale            | Drawn/Checked | Drawing No. |
|   |       |                         |                            |   |                                                                                               | NTS              | --/--         | DA          |
|   | A     | FOR DISCUSSION PURPOSES | 13/07/16                   |   |                                                                                               | Project No.      | Revision      | 03          |
|   | amend | description             | date                       |   |                                                                                               | MAA1306          | A             |             |




UNITS 7-12  
@ 11:15am 21ST JUNE




UNITS 7-12  
@ 12:15pm 21ST JUNE



UNITS 7-12  
@ 1pm 21ST JUNE

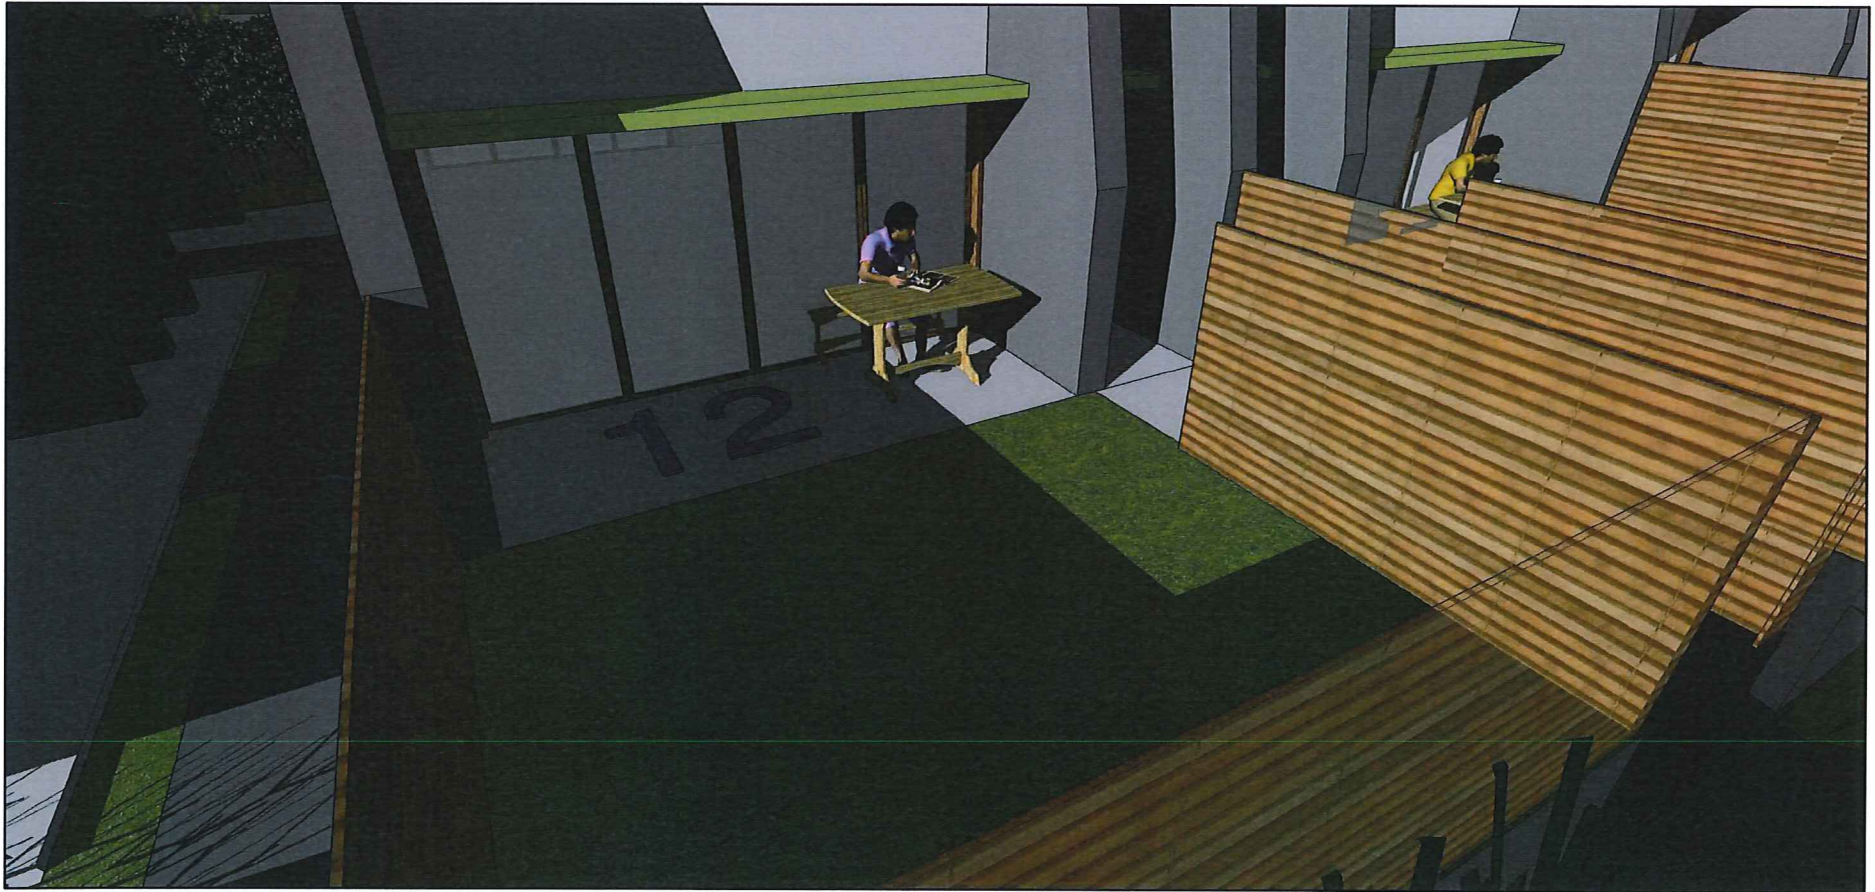


UNITS 12  
@ 930am 21ST JUNE

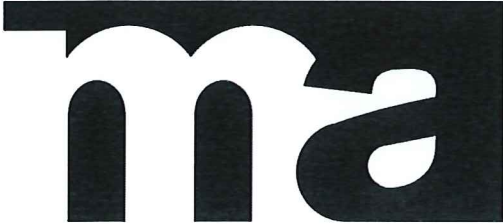

maccullum ashby architects  
1b, 1-5 Railway Ave or  
P.o. Box 54  
Wahroonga NSW 2076  
t: 02 9487 4033  
e: info@maccullumashby.com.au

|       |                         |          |
|-------|-------------------------|----------|
|       |                         |          |
|       |                         |          |
|       |                         |          |
|       |                         |          |
| A     | FOR DISCUSSION PURPOSES | 13/07/16 |
| amend | description             | date     |

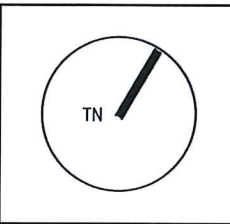

Client  
Mr John Katerinas  
C/- MCCULLUM ASHBY ARCHITECTS  
All dimensions are in millimetres. Verify all dimensions & levels on site prior to commencement of work. Report discrepancies to Architect. Do not scale off drawing. Copyright remains the property of maccullum ashby architects.  
Nominated Architects: Christian McCullum Reg:7463 & Murray Ashby Reg:8055

Project  
SHADOW STUDY  
47-51 CHAPEL ST  
ROSELANDS  
Title  
UNITS 7-12 115PM & UNIT 12 930AM

| PRELIMINARY ONLY       |                        |                         |
|------------------------|------------------------|-------------------------|
| Scale<br>NTS           | Drawn/Checked<br>--/-- | Drawing No.<br>DA<br>05 |
| Project No.<br>MAA1306 | Revision<br>A          |                         |