


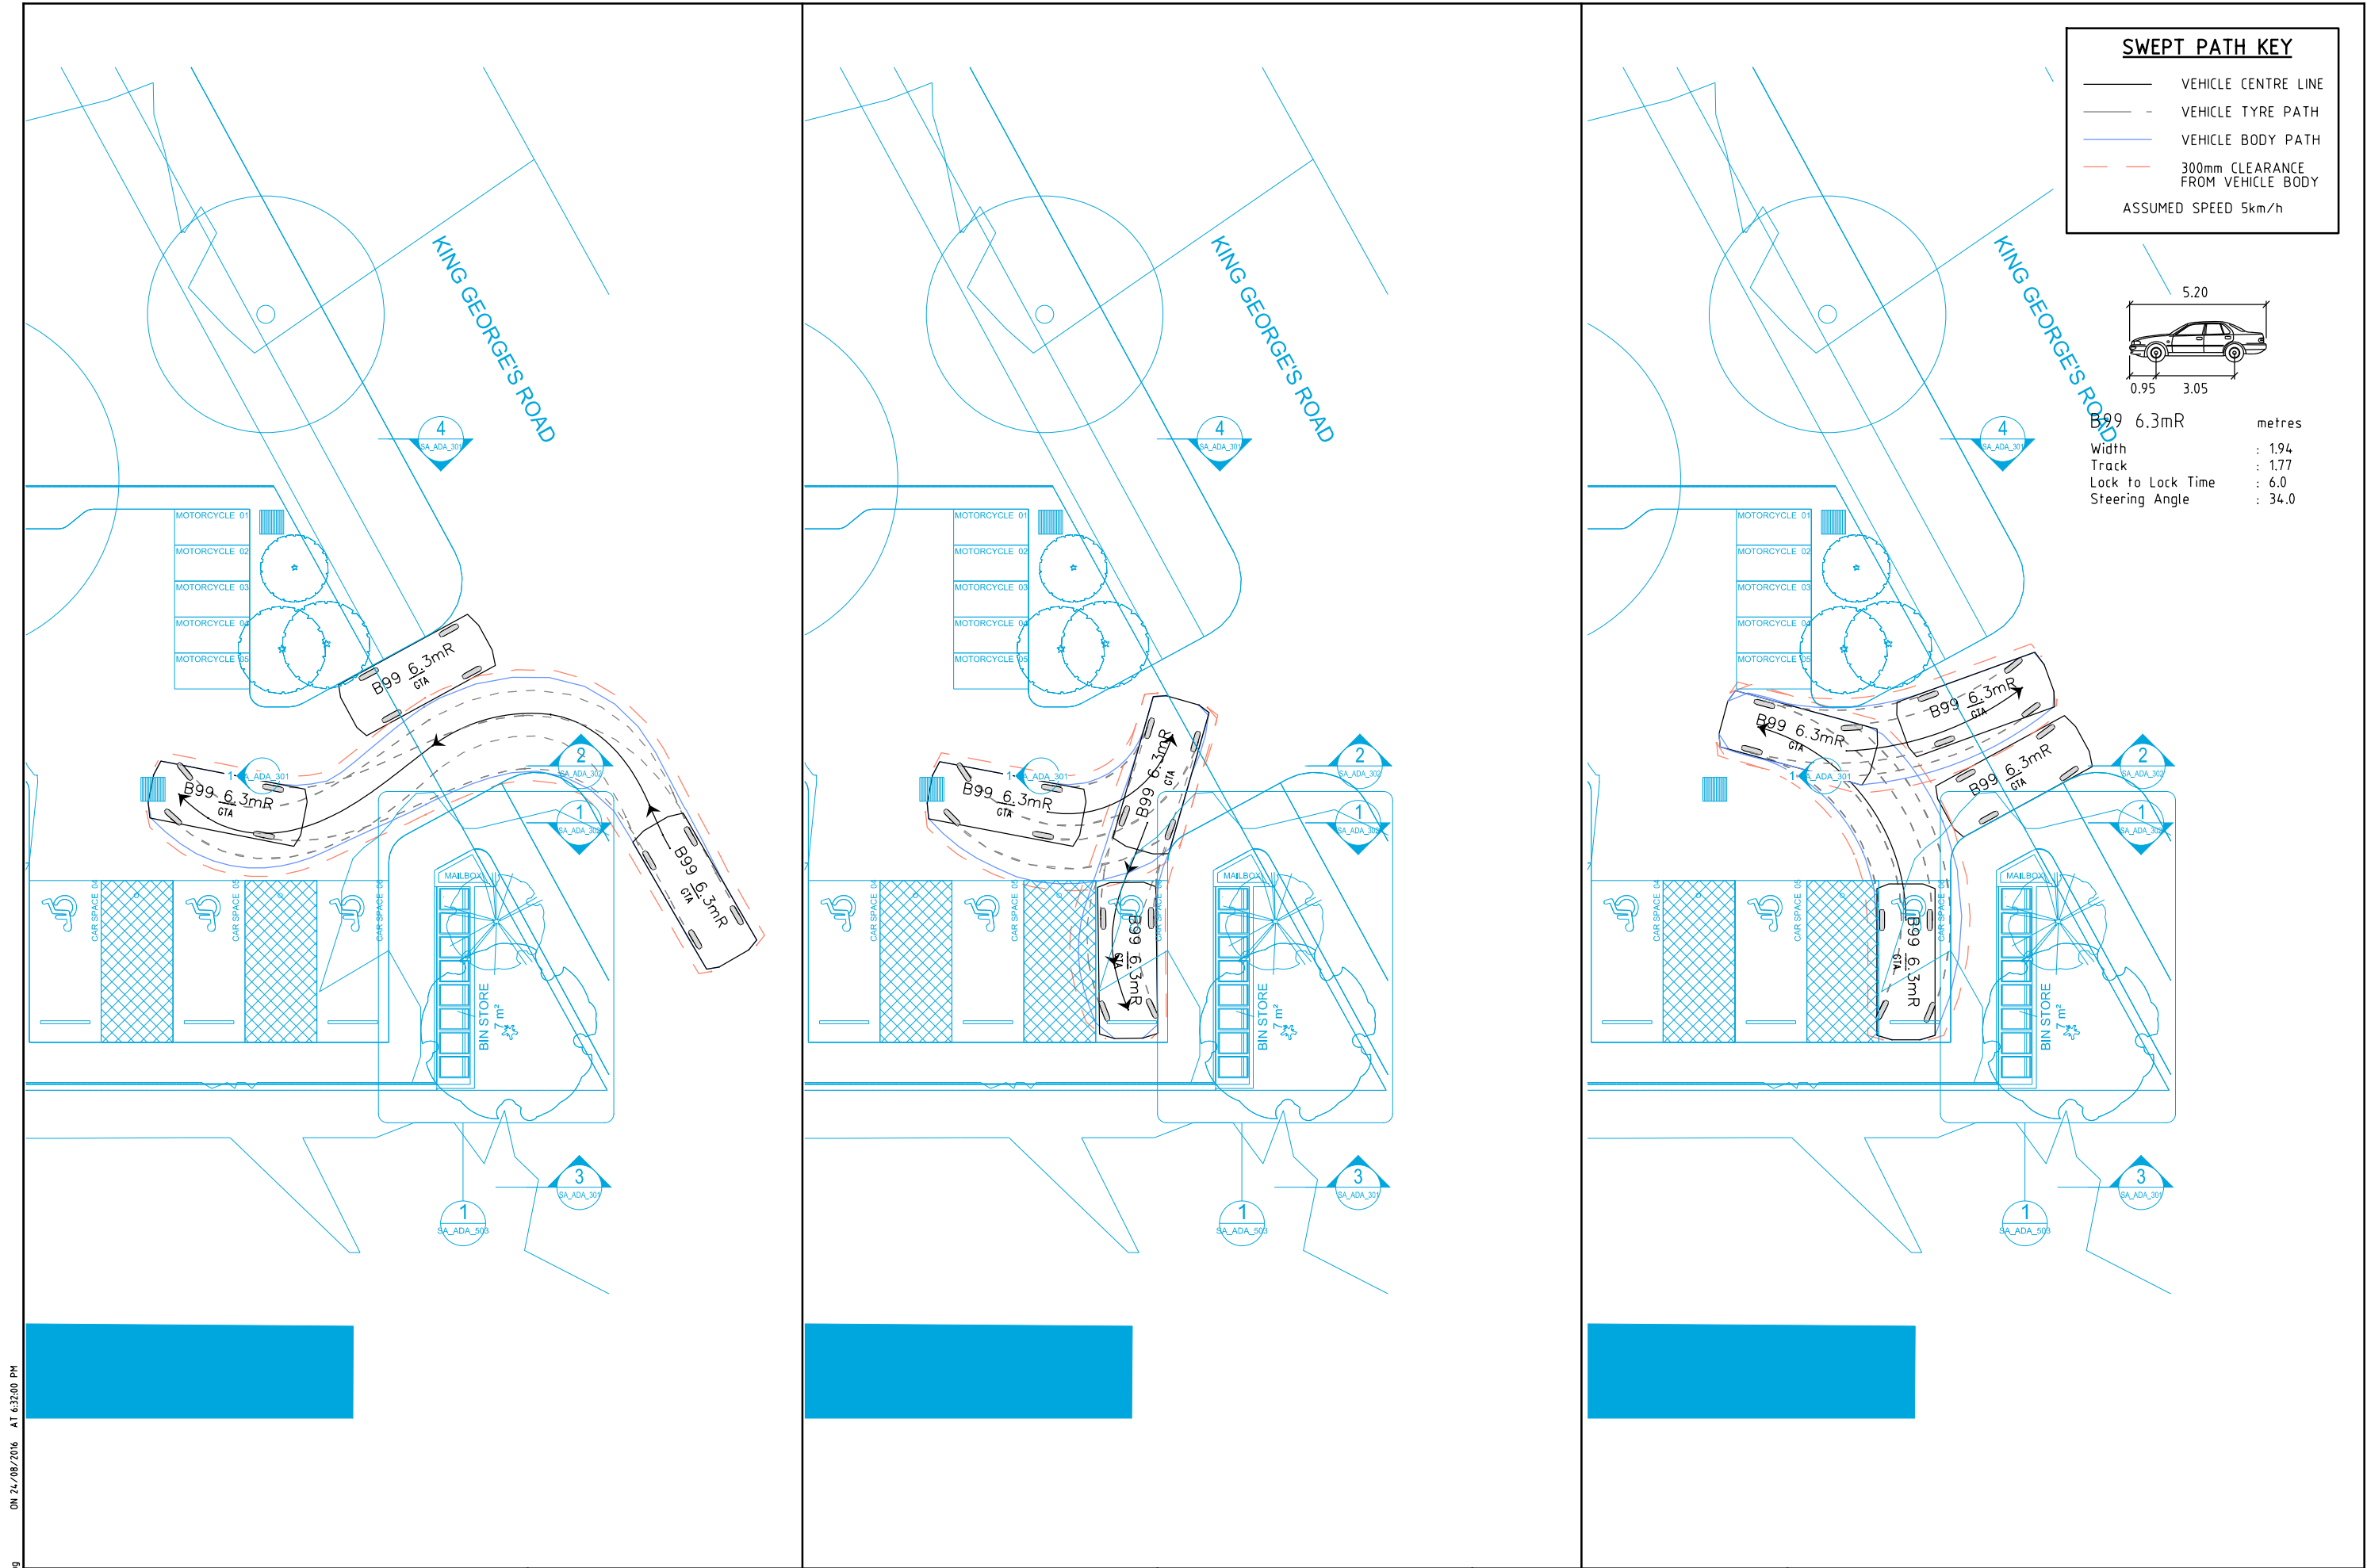

SWEPT PATH KEY

- VEHICLE CENTRE LINE
- - VEHICLE TYRE PATH
- VEHICLE BODY PATH
- 300mm CLEARANCE FROM VEHICLE BODY
- ASSUMED SPEED 5km/h

Vehicle dimensions and parameters:

- Length: 5.20 metres
- Width: 1.94 metres
- Track: 1.77 metres
- Lock to Lock Time: 6.0
- Steering Angle: 34.0

ON 24/08/2016 AT 6:32:00 PM
PLOTTED BY : wendy.zheng



Melbourne 03 9851 9600
Sydney 02 8446 1800
Brisbane 07 3113 5900
Canberra 02 6243 9400
Adelaide 08 8334 3600
Gold Coast 07 5510 4814
Townsville 07 4722 2765
Perth 08 6169 1000

PRELIMINARY PLAN
FOR DISCUSSION PURPOSES
ONLY SUBJECT TO CHANGE
WITHOUT NOTIFICATION

DESIGNED W. ZHENG
DESIGN CHECK -
APPROVED BY B. MAYNARD
DATE ISSUED 24 AUGUST 2016

SCALE A3
0 2 4 1:200
CAD FILE NO. 16S1432000-01-P1.dgn

265 & 267 KING GEORGES ROAD, ROSELANDS
SWEPT PATH ASSESSMENT
DRAWING NO. 16S1432000-01-01-P1 SHEET 01 OF 01 ISSUE P1