



1 WINTER SOLSTICE SHADOW STUDY - PROPOSED 9AM
1 : 200

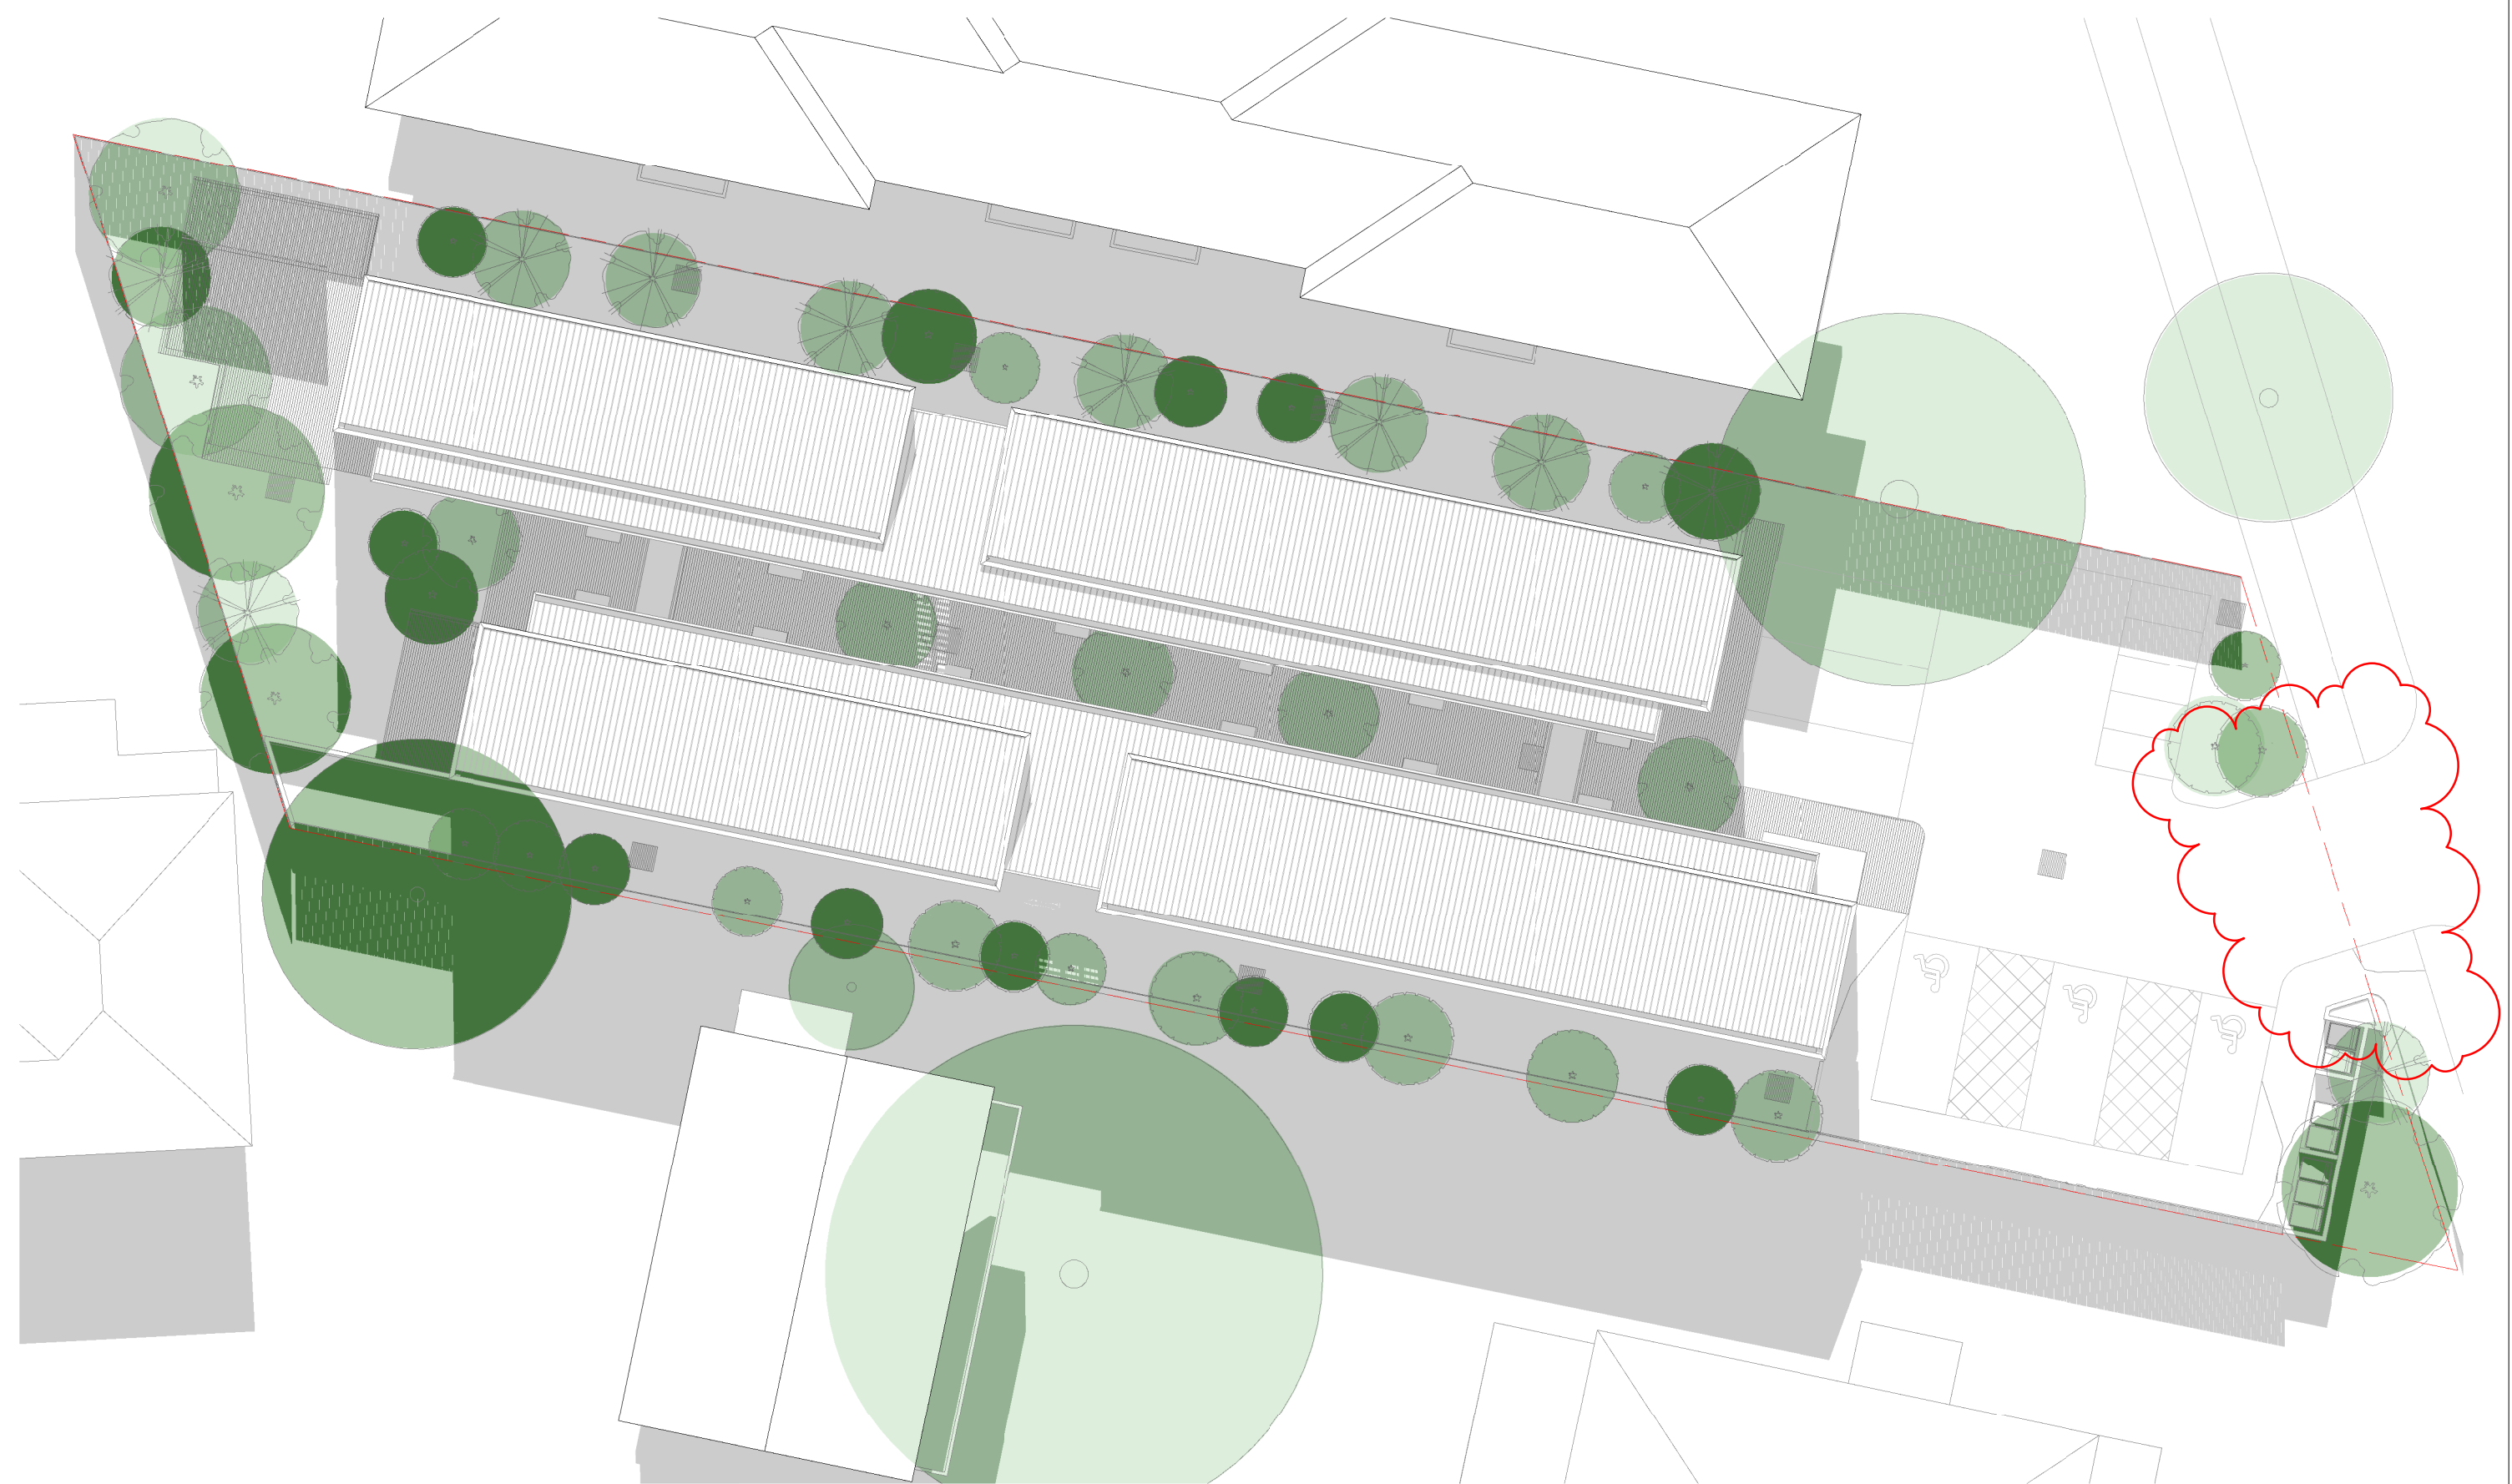

2 WINTER SOLSTICE SHADOW STUDY - PROPOSED 12PM
1 : 200

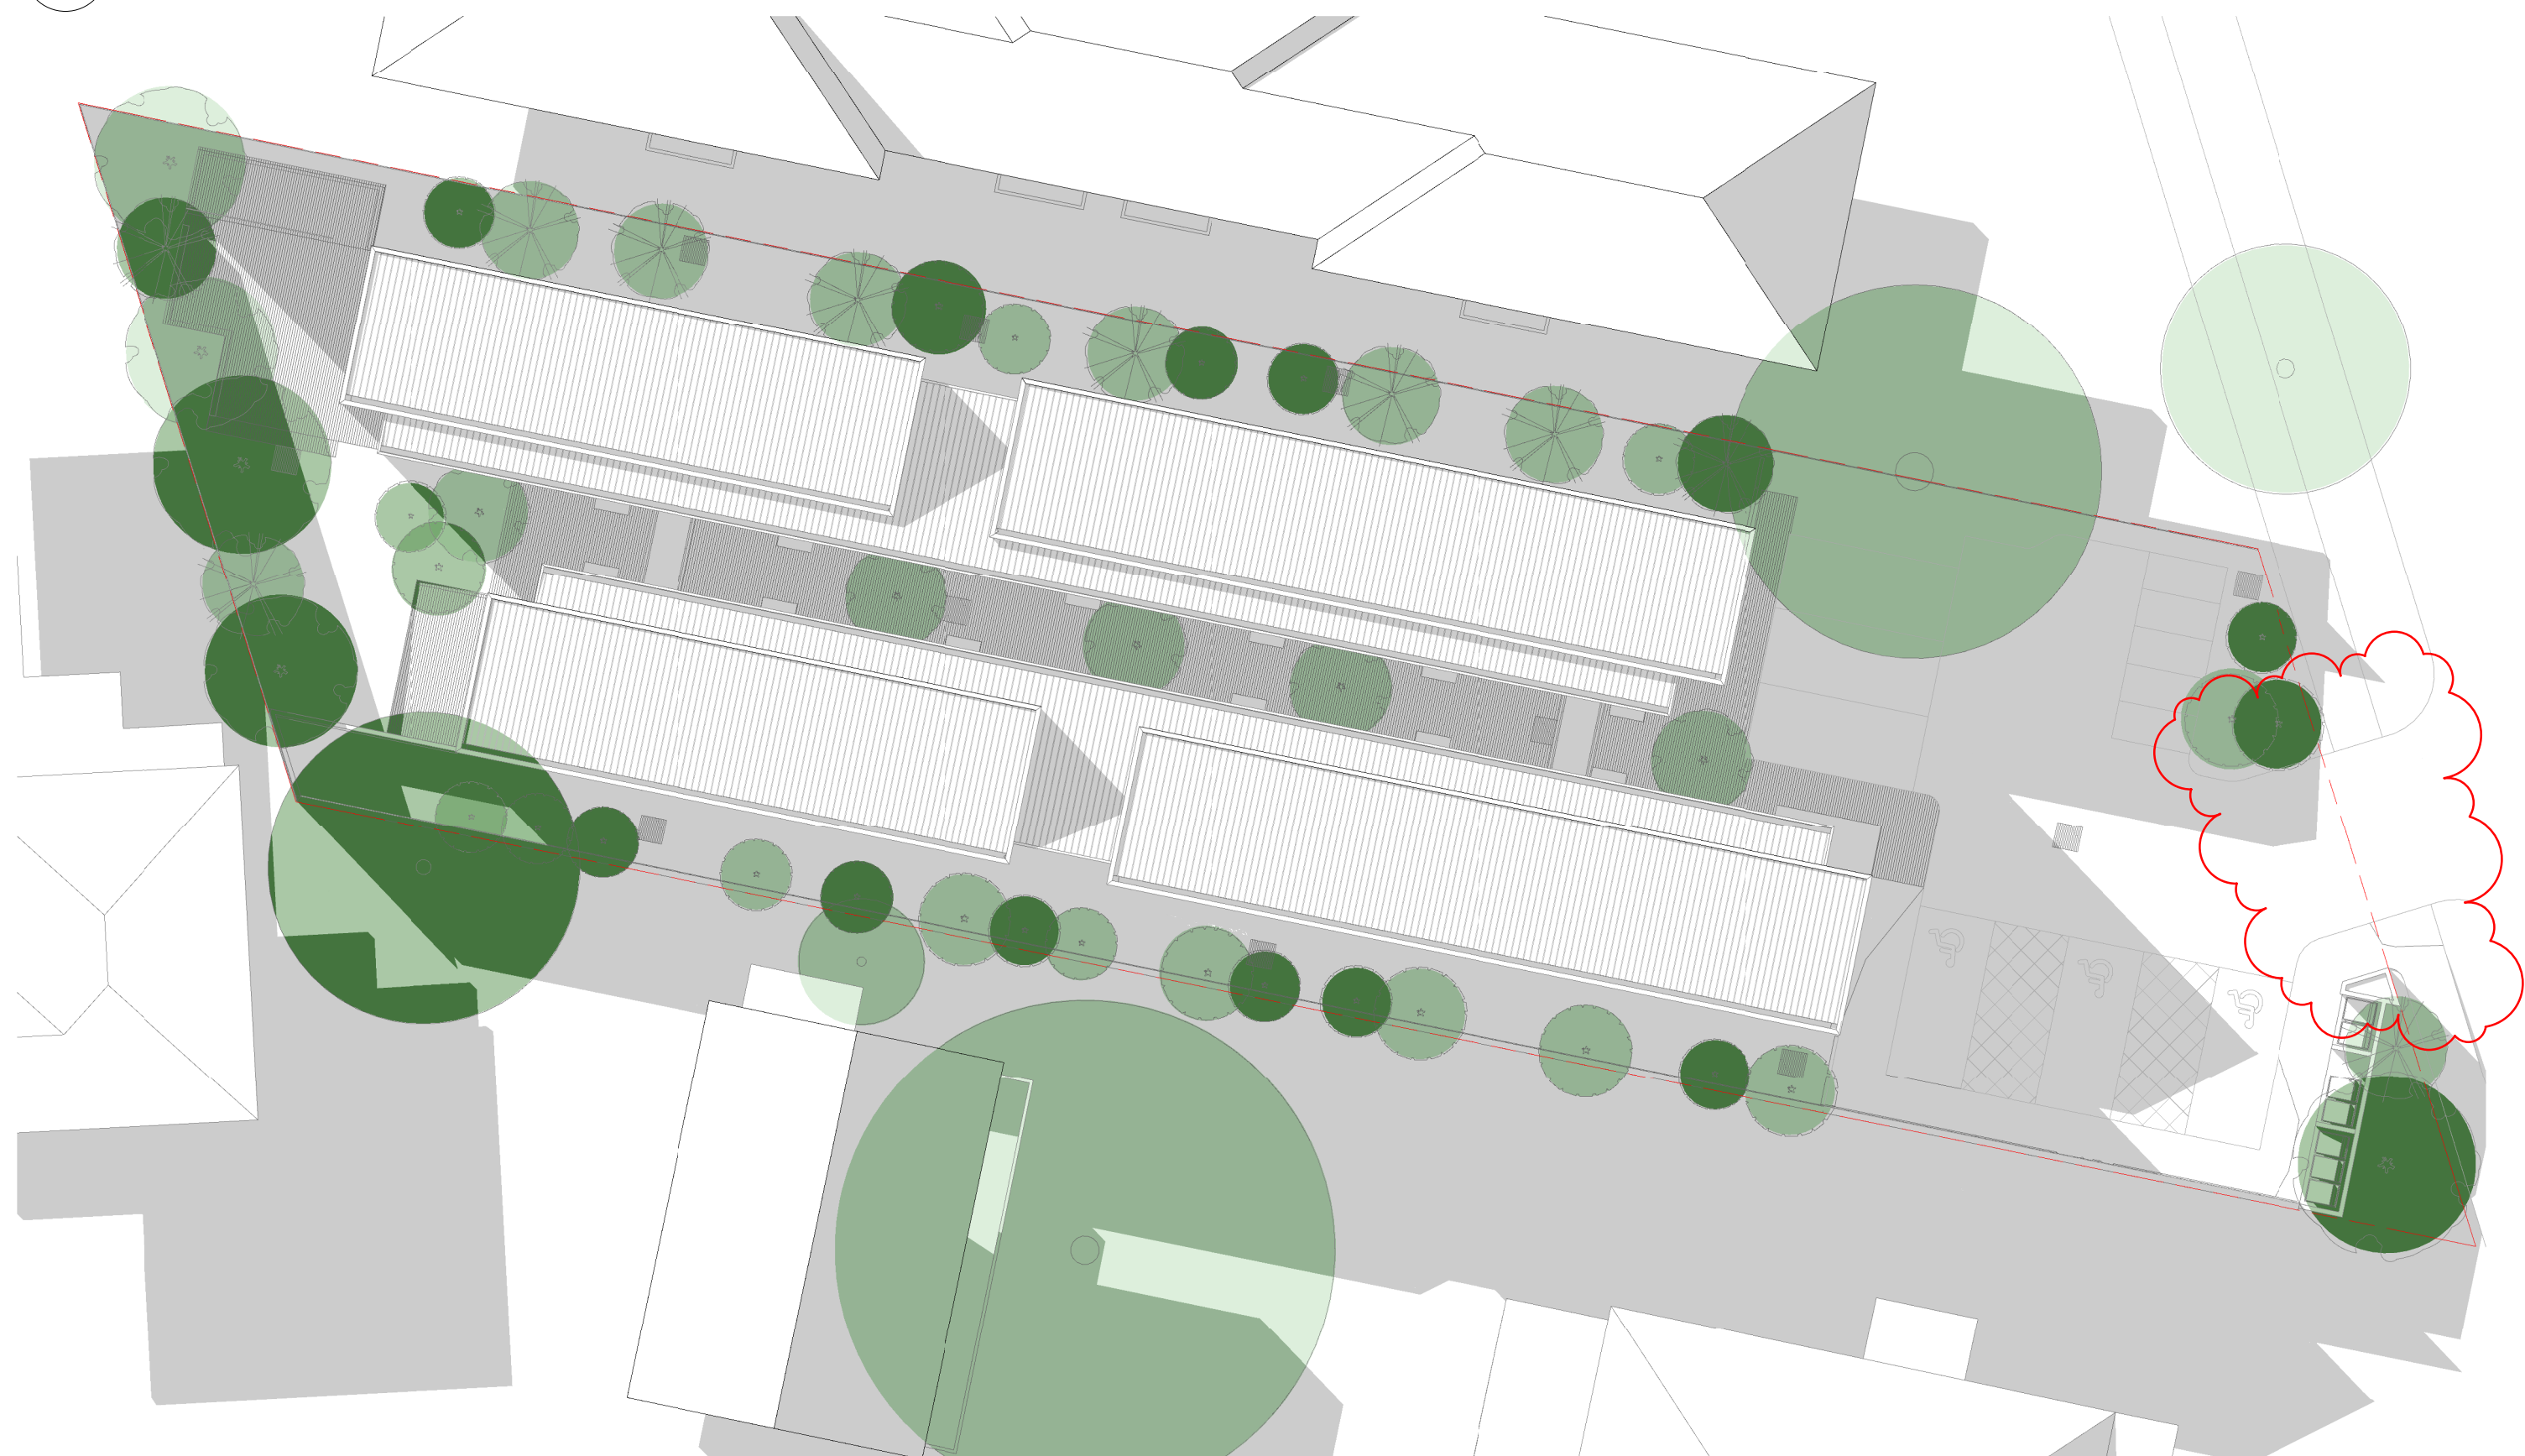

3 WINTER SOLSTICE SHADOW STUDY - PROPOSED 3PM
1 : 200

NOTES:
ALL EXISTING CONDITIONS TO BE CHECKED ON SITE.
ALL DIMENSIONS AND SETOUTS TO BE VERIFIED PRIOR TO COMMENCEMENT ON SITE. ALL OMISSIONS OR DISCREPANCIES TO BE NOTIFIED TO THE ARCHITECT.
COPYRIGHT
THE COPYRIGHT OF THIS DRAWING TOGETHER WITH ANY OTHER DOCUMENTS PREPARED BY SISSONS ARCHITECTS (SA) REMAINS THE PROPERTY OF SA. SA GRANTS LICENCE FOR THE USE OF THIS DOCUMENT FOR THE PURPOSE FOR WHICH IT IS INTENDED. THE LICENCE IS NOT TRANSFERABLE WITHOUT THE PERMISSION OF SA.

PROPOSED LEVELS RAISED +100mm FOR FLOODING FREEBOARD AND EVACUATION PURPOSES

| Rev | Revision Description | Date |
|-----|---------------------------|----------|
| D | DA ADDITIONAL INFORMATION | 22.08.16 |
| C | DA AMENDMENT | 27.07.16 |
| B | DA ISSUE | 05.05.16 |
| A | DA ISSUE | 29.04.16 |


Client
EVOLVE PACIFIC DEVELOPMENTS



Project
265 & 267 KING GEORGES ROAD, ROSELANDS


Drawing Title
SHADOW DIAGRAMS PROPOSED

Scale
1 : 200 @A1\ 1:400 @A3

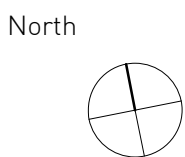



Architect
SISSONS ARCHITECTS
Studio 5, 81 Alexander St, Crows Nest, NSW 2065
Tel. 02 9460 8002

| Project No. | Drawing No. | Stage | Revision |
|-------------|-------------|---------------|----------|
| 15-022 | SA_ADA_601 | DA SUBMISSION | D |

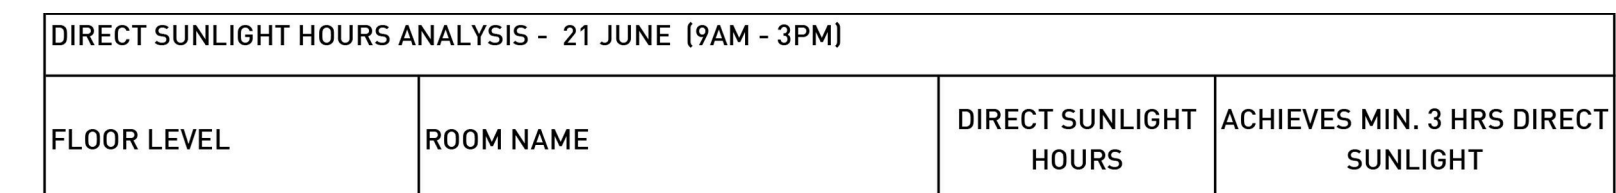

| | | | |
|--------------|-------------------------------|---|---|
| GROUND FLOOR | COMMUNAL ROOM | 3 | Y |
| GROUND FLOOR | UNIT 01 | 1 | N |
| GROUND FLOOR | UNIT 02 | 0 | N |
| GROUND FLOOR | UNIT 03 | 2 | N |
| GROUND FLOOR | UNIT 04 | 2 | N |
| GROUND FLOOR | UNIT 05 | 0 | N |
| GROUND FLOOR | UNIT 06 | 2 | N |
| GROUND FLOOR | UNIT 07 | 5 | Y |
| GROUND FLOOR | UNIT 08 | 2 | N |
| GROUND FLOOR | UNIT 09 | 0 | N |
| GROUND FLOOR | UNIT 10 | 0 | N |
| GROUND FLOOR | UNIT 11 | 0 | N |
| GROUND FLOOR | OFFICE | 0 | N |
| GROUND FLOOR | STORE | 0 | N |
| GROUND FLOOR | ACCESS | 0 | N |
| GROUND FLOOR | MANAGER'S UNIT - LIVING / BED | 3 | Y |
| LEVEL 01 | UNIT 12 | 6 | Y |
| LEVEL 01 | UNIT 13 | 6 | Y |
| LEVEL 01 | UNIT 14 | 6 | Y |
| LEVEL 01 | UNIT 15 | 6 | Y |
| LEVEL 01 | UNIT 16 | 6 | Y |
| LEVEL 01 | UNIT 17 | 6 | Y |
| LEVEL 01 | UNIT 18 | 6 | Y |
| LEVEL 01 | UNIT 19 | 6 | Y |
| LEVEL 01 | UNIT 20 | 6 | Y |
| LEVEL 01 | UNIT 21 | 6 | Y |
| LEVEL 01 | UNIT 22 | 6 | Y |
| LEVEL 01 | UNIT 23 | 6 | Y |
| LEVEL 01 | UNIT 24 | 6 | Y |
| LEVEL 01 | UNIT 25 | 6 | Y |

HOURLY SOLAR ACCESS DIAGRAMS JUNE 21 - LEVEL 01

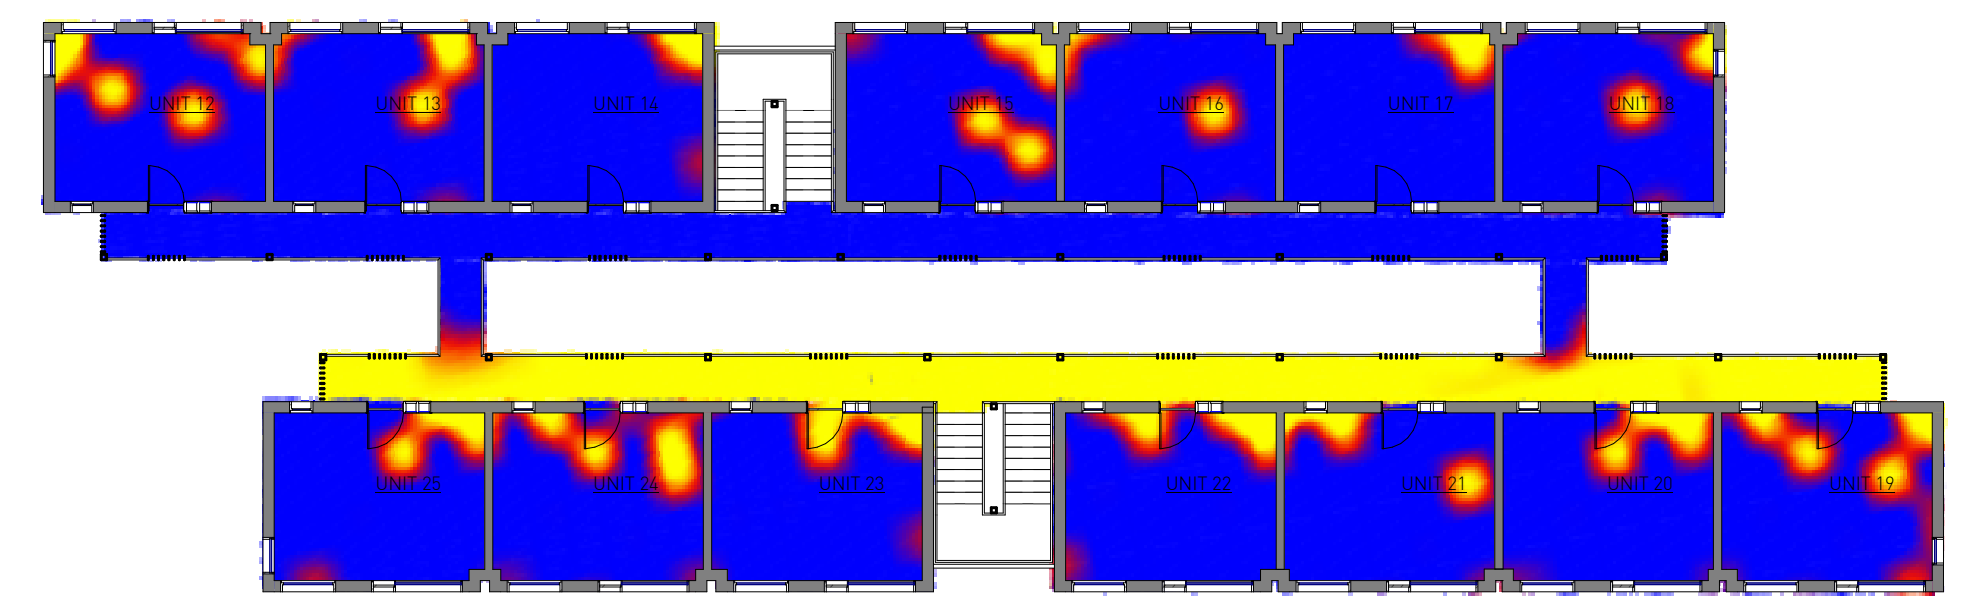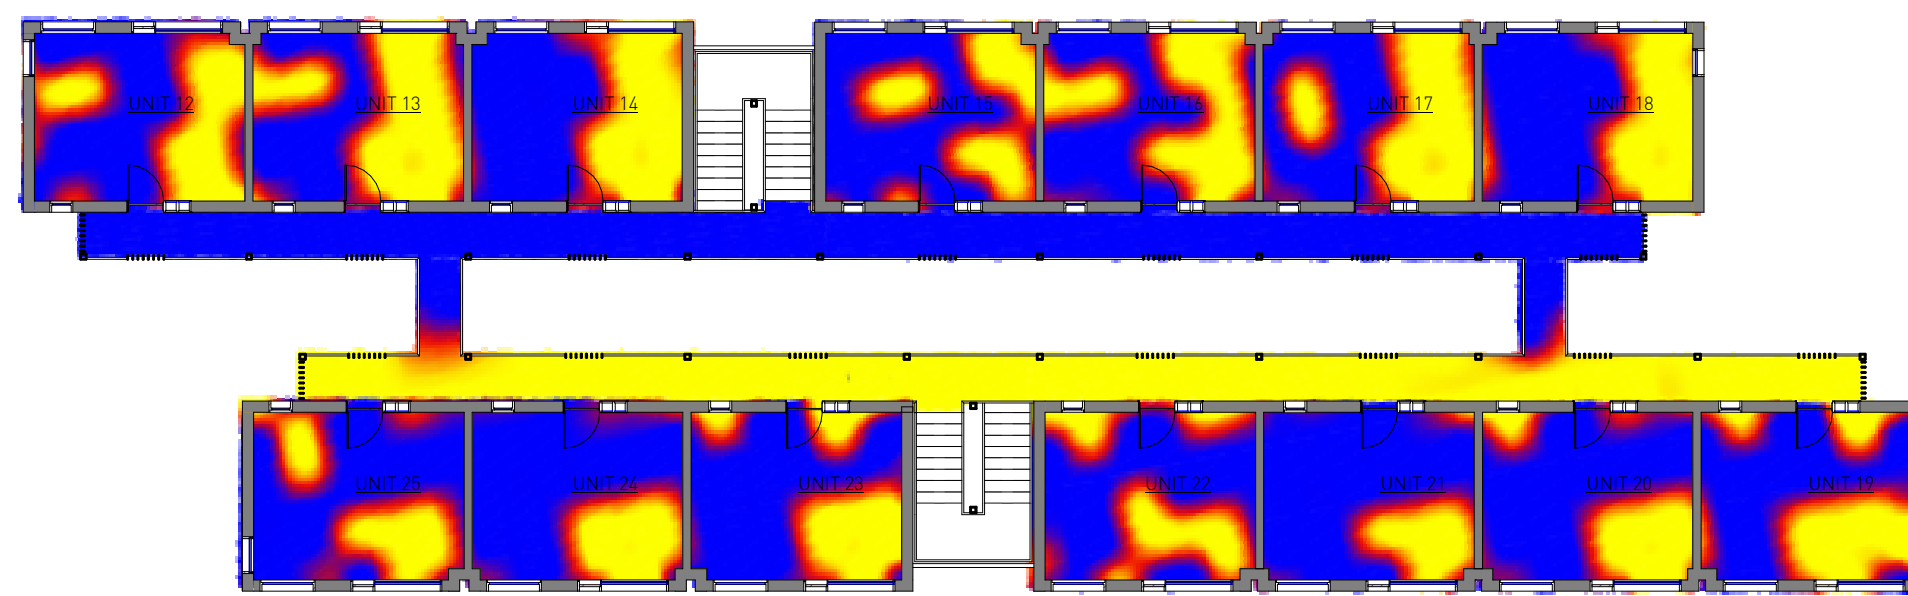


4 LEVEL 01 - HOURLY SOLAR ACCESS 12PM - 1PM
1 : 200

7 LEVEL 01 - HOURLY SOLAR ACCESS 3PM - 4PM
1 : 200


UNITS 12-25 - 1 HOUR DIRECT SUNLIGHT

UNITS 12-25 - 1 HOUR DIRECT SUNLIGHT

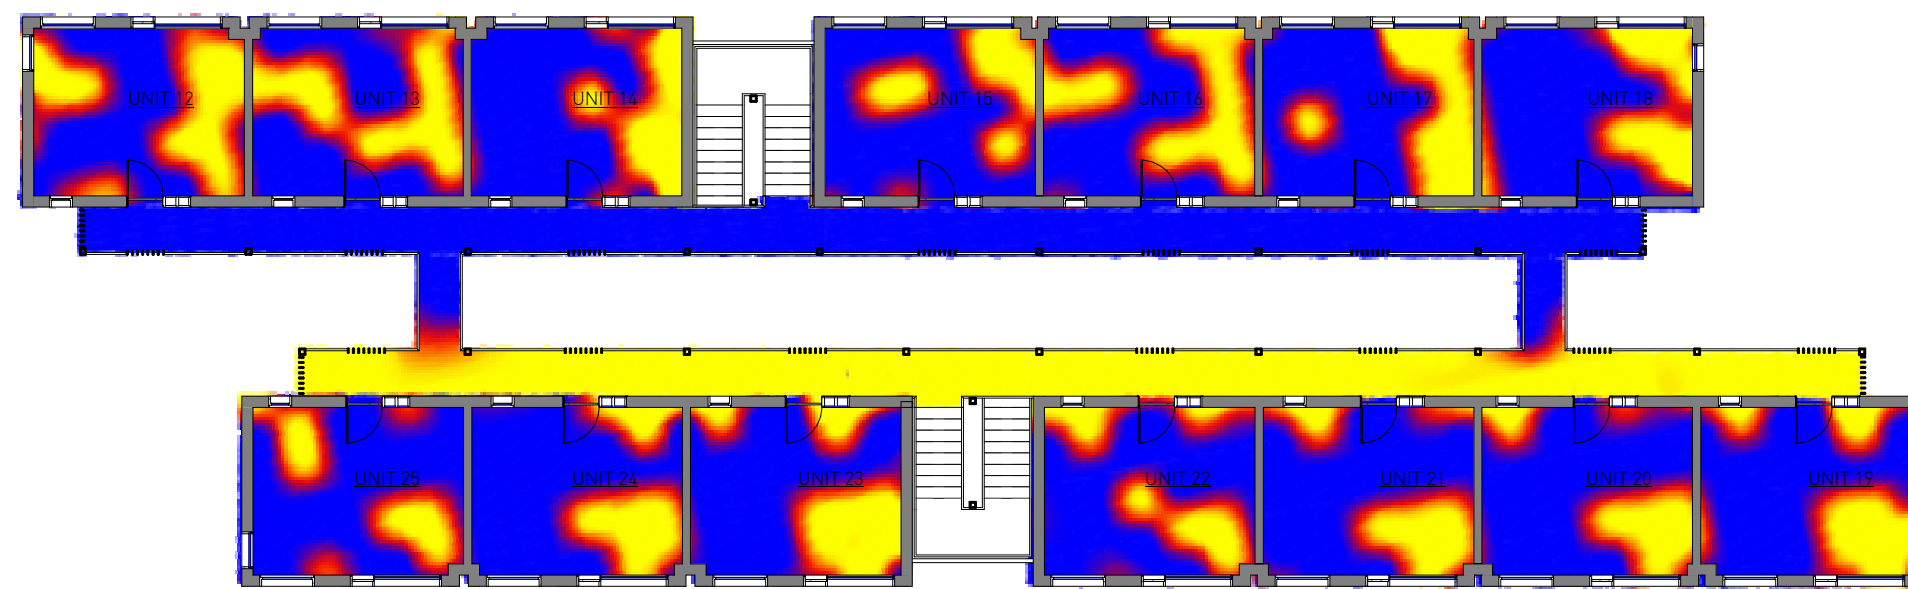

5 LEVEL 01 - HOURLY SOLAR ACCESS 1PM - 2PM
1 : 200

UNITS 12-25 - 1 HOUR DIRECT SUNLIGHT

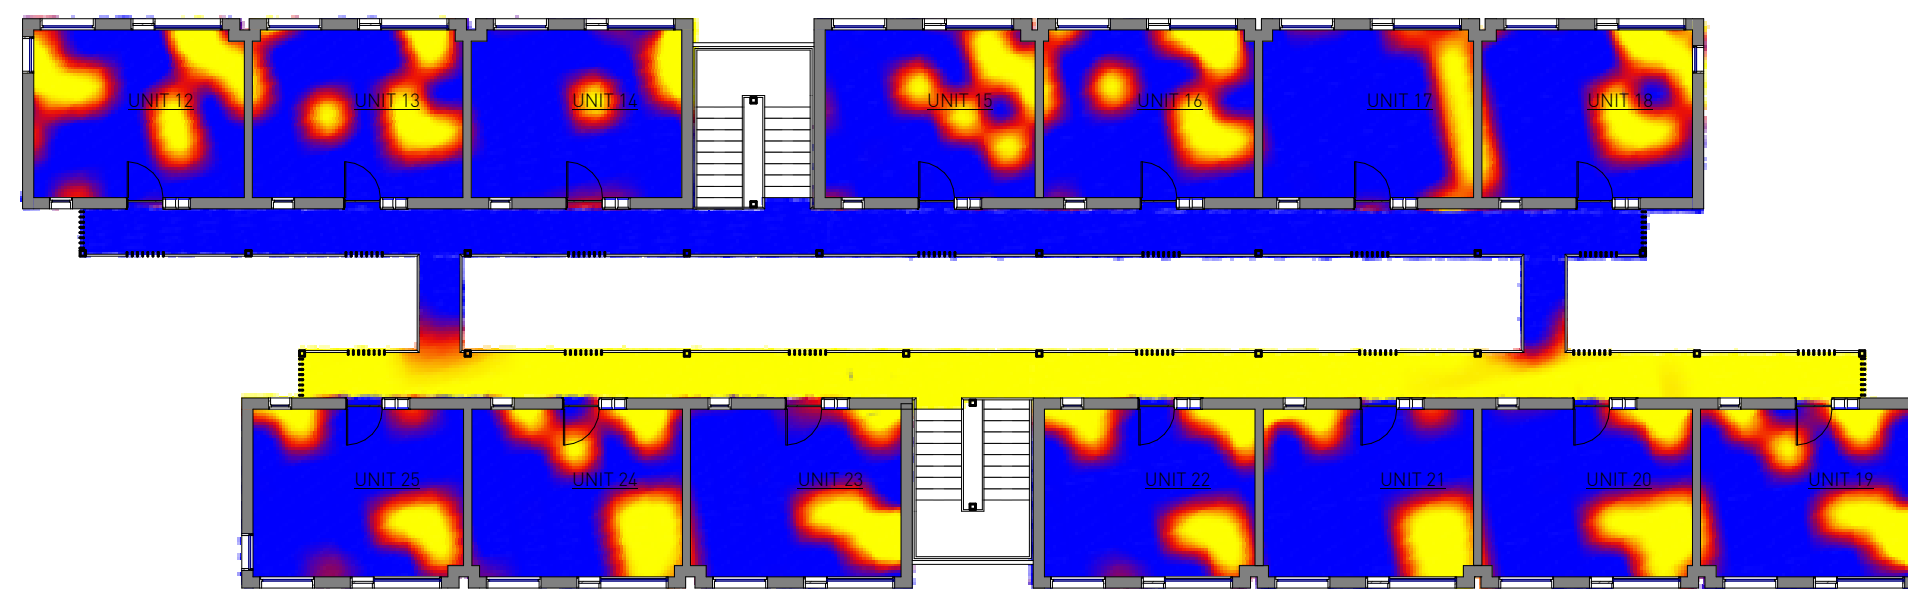


6 LEVEL 01 - HOURLY SOLAR ACCESS 2PM - 3PM
1 : 200

UNITS 12-25 - 1 HOUR DIRECT SUNLIGHT

LEGEND


PERCENT OF TIME THERE IS MORE THAN 1 HOUR OF DIRECT SUNLIGHT ON JUNE 21st (MID WINTER)

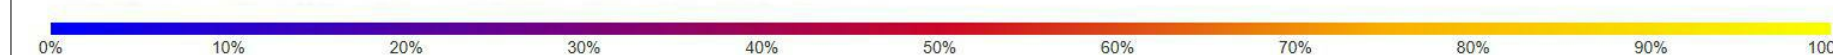

Client
EVOLVE PACIFIC
DEVELOPMENTS



North







Architect

SISSONS ARCHITECTS

Studio 5, 81 Alexander St, Crows Nest, NSW 2065
Tel. 02 9460 8002

| | | | |
|-------------|-------------|------------------|----------|
| Project No. | Drawing No. | Stage | Revision |
| 15-022 | SA_ADA_605 | DA SUBMISSION | A |

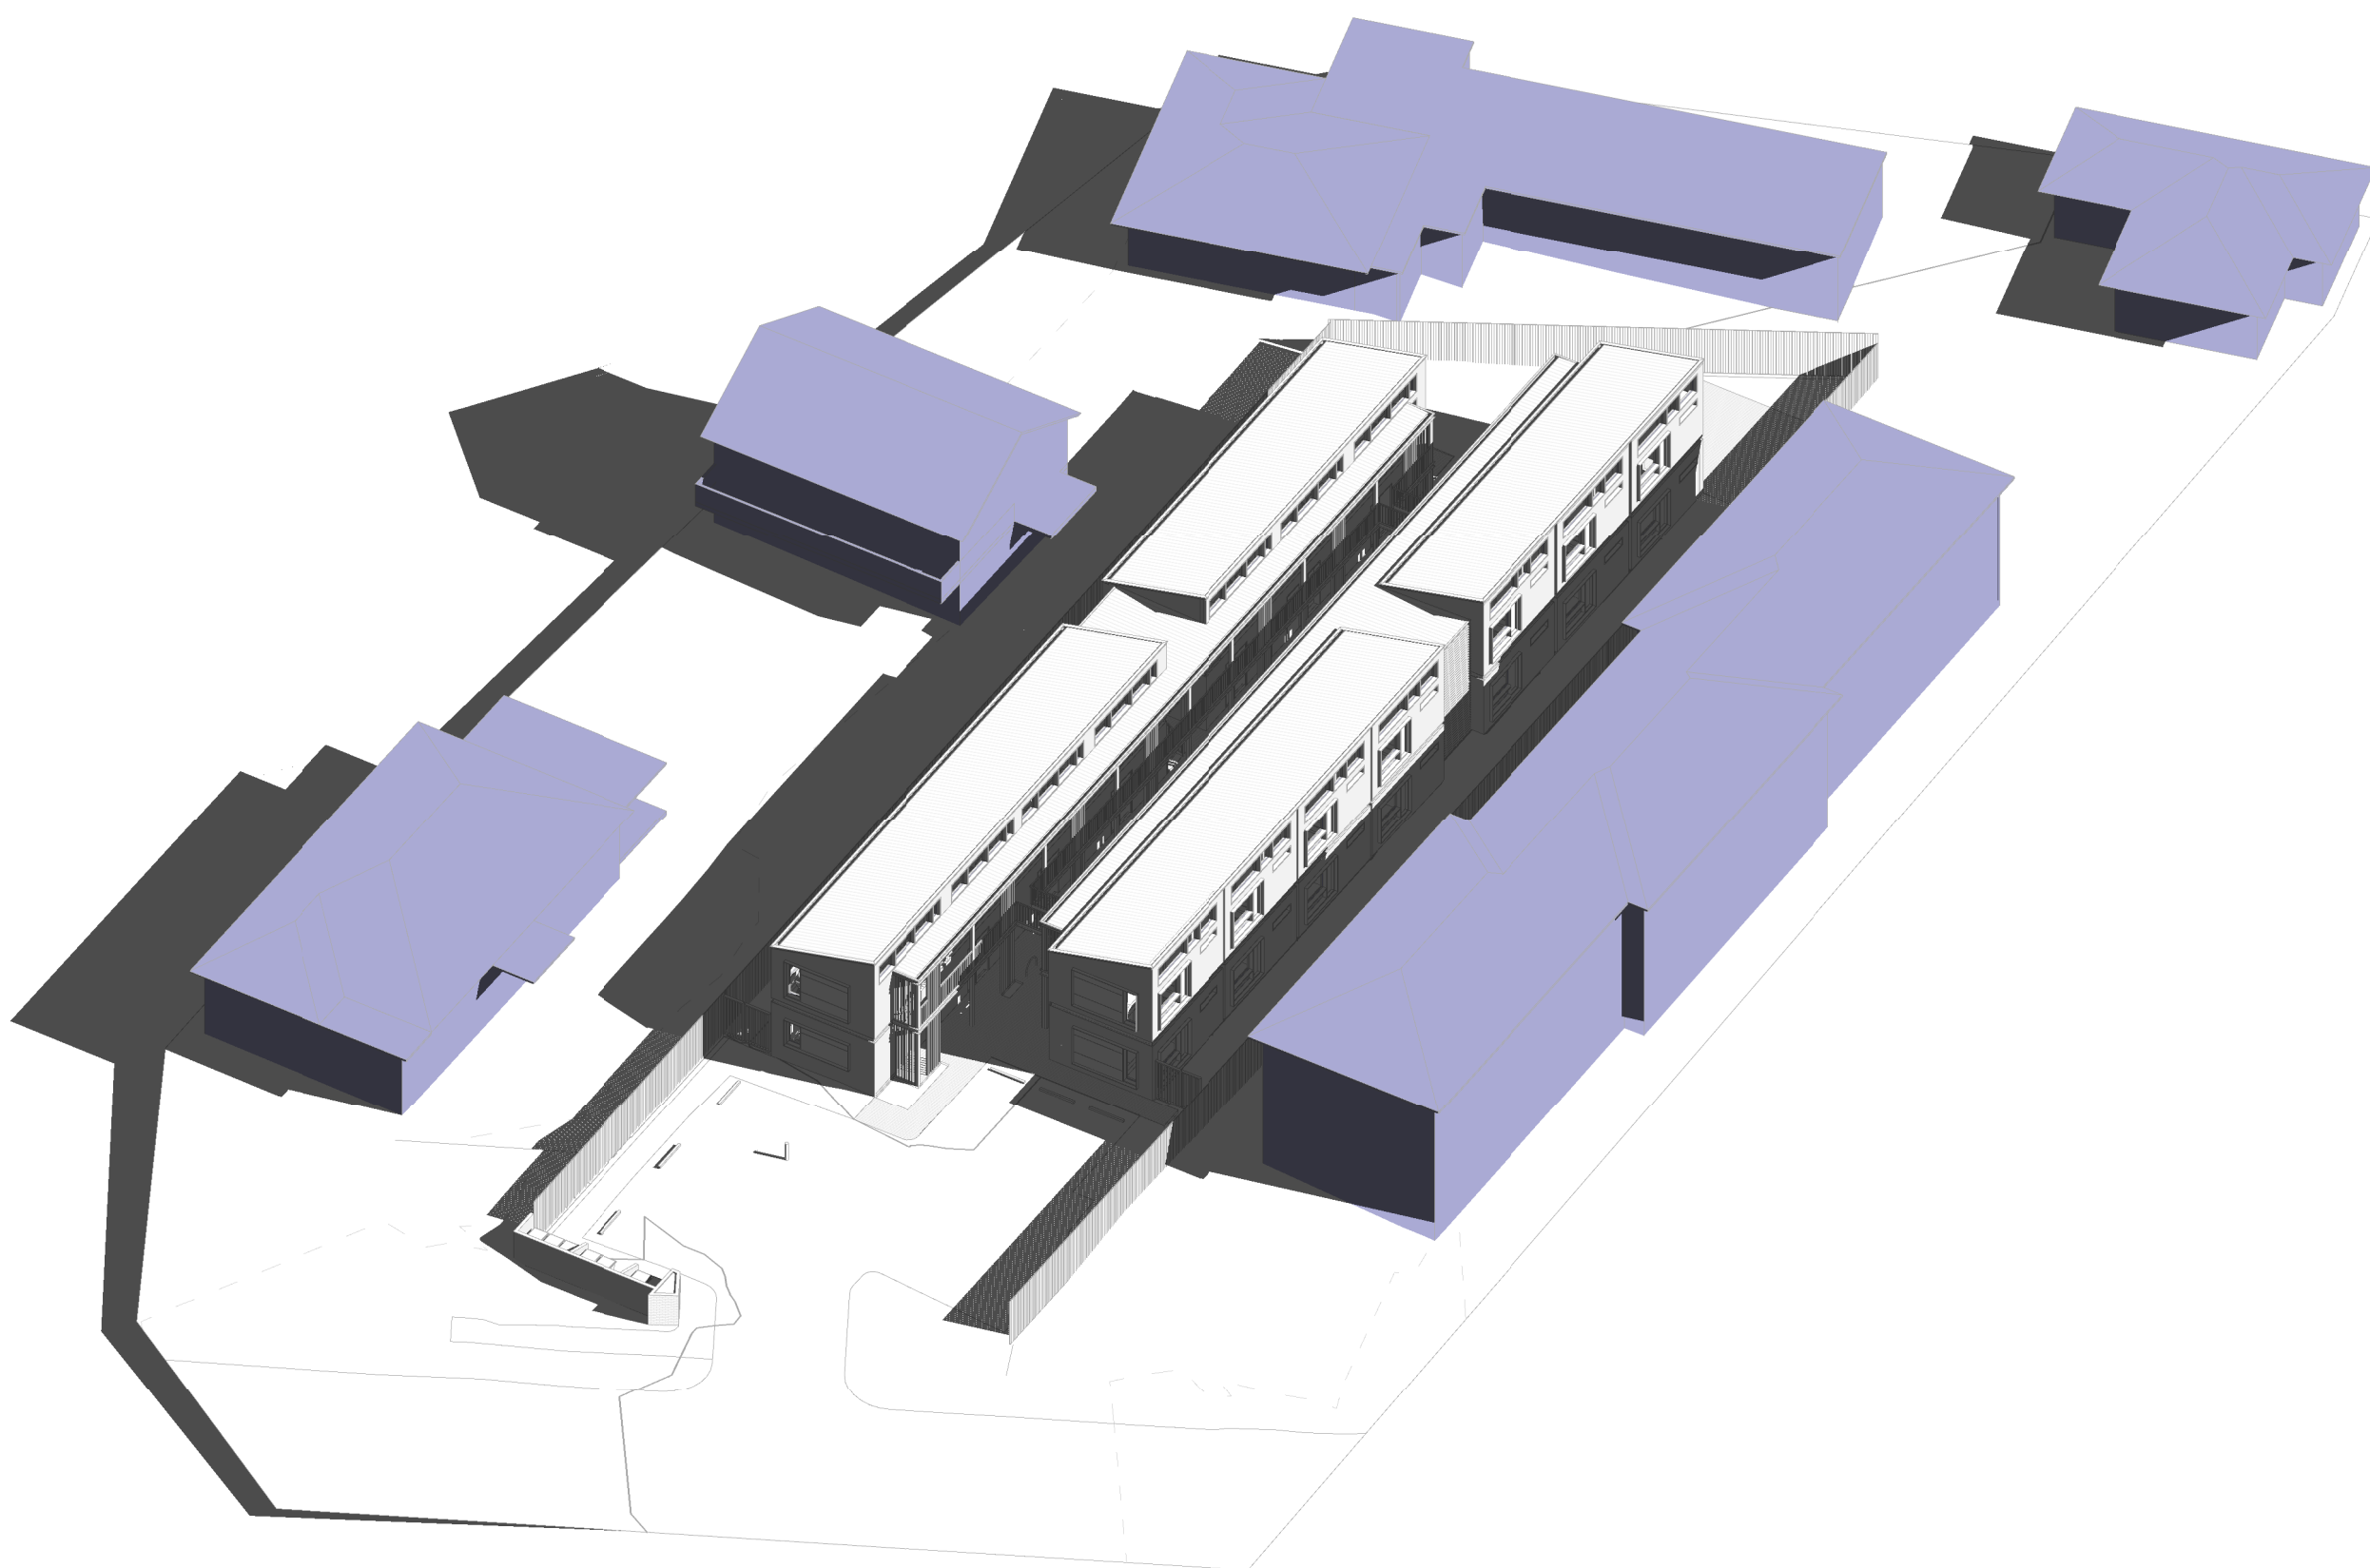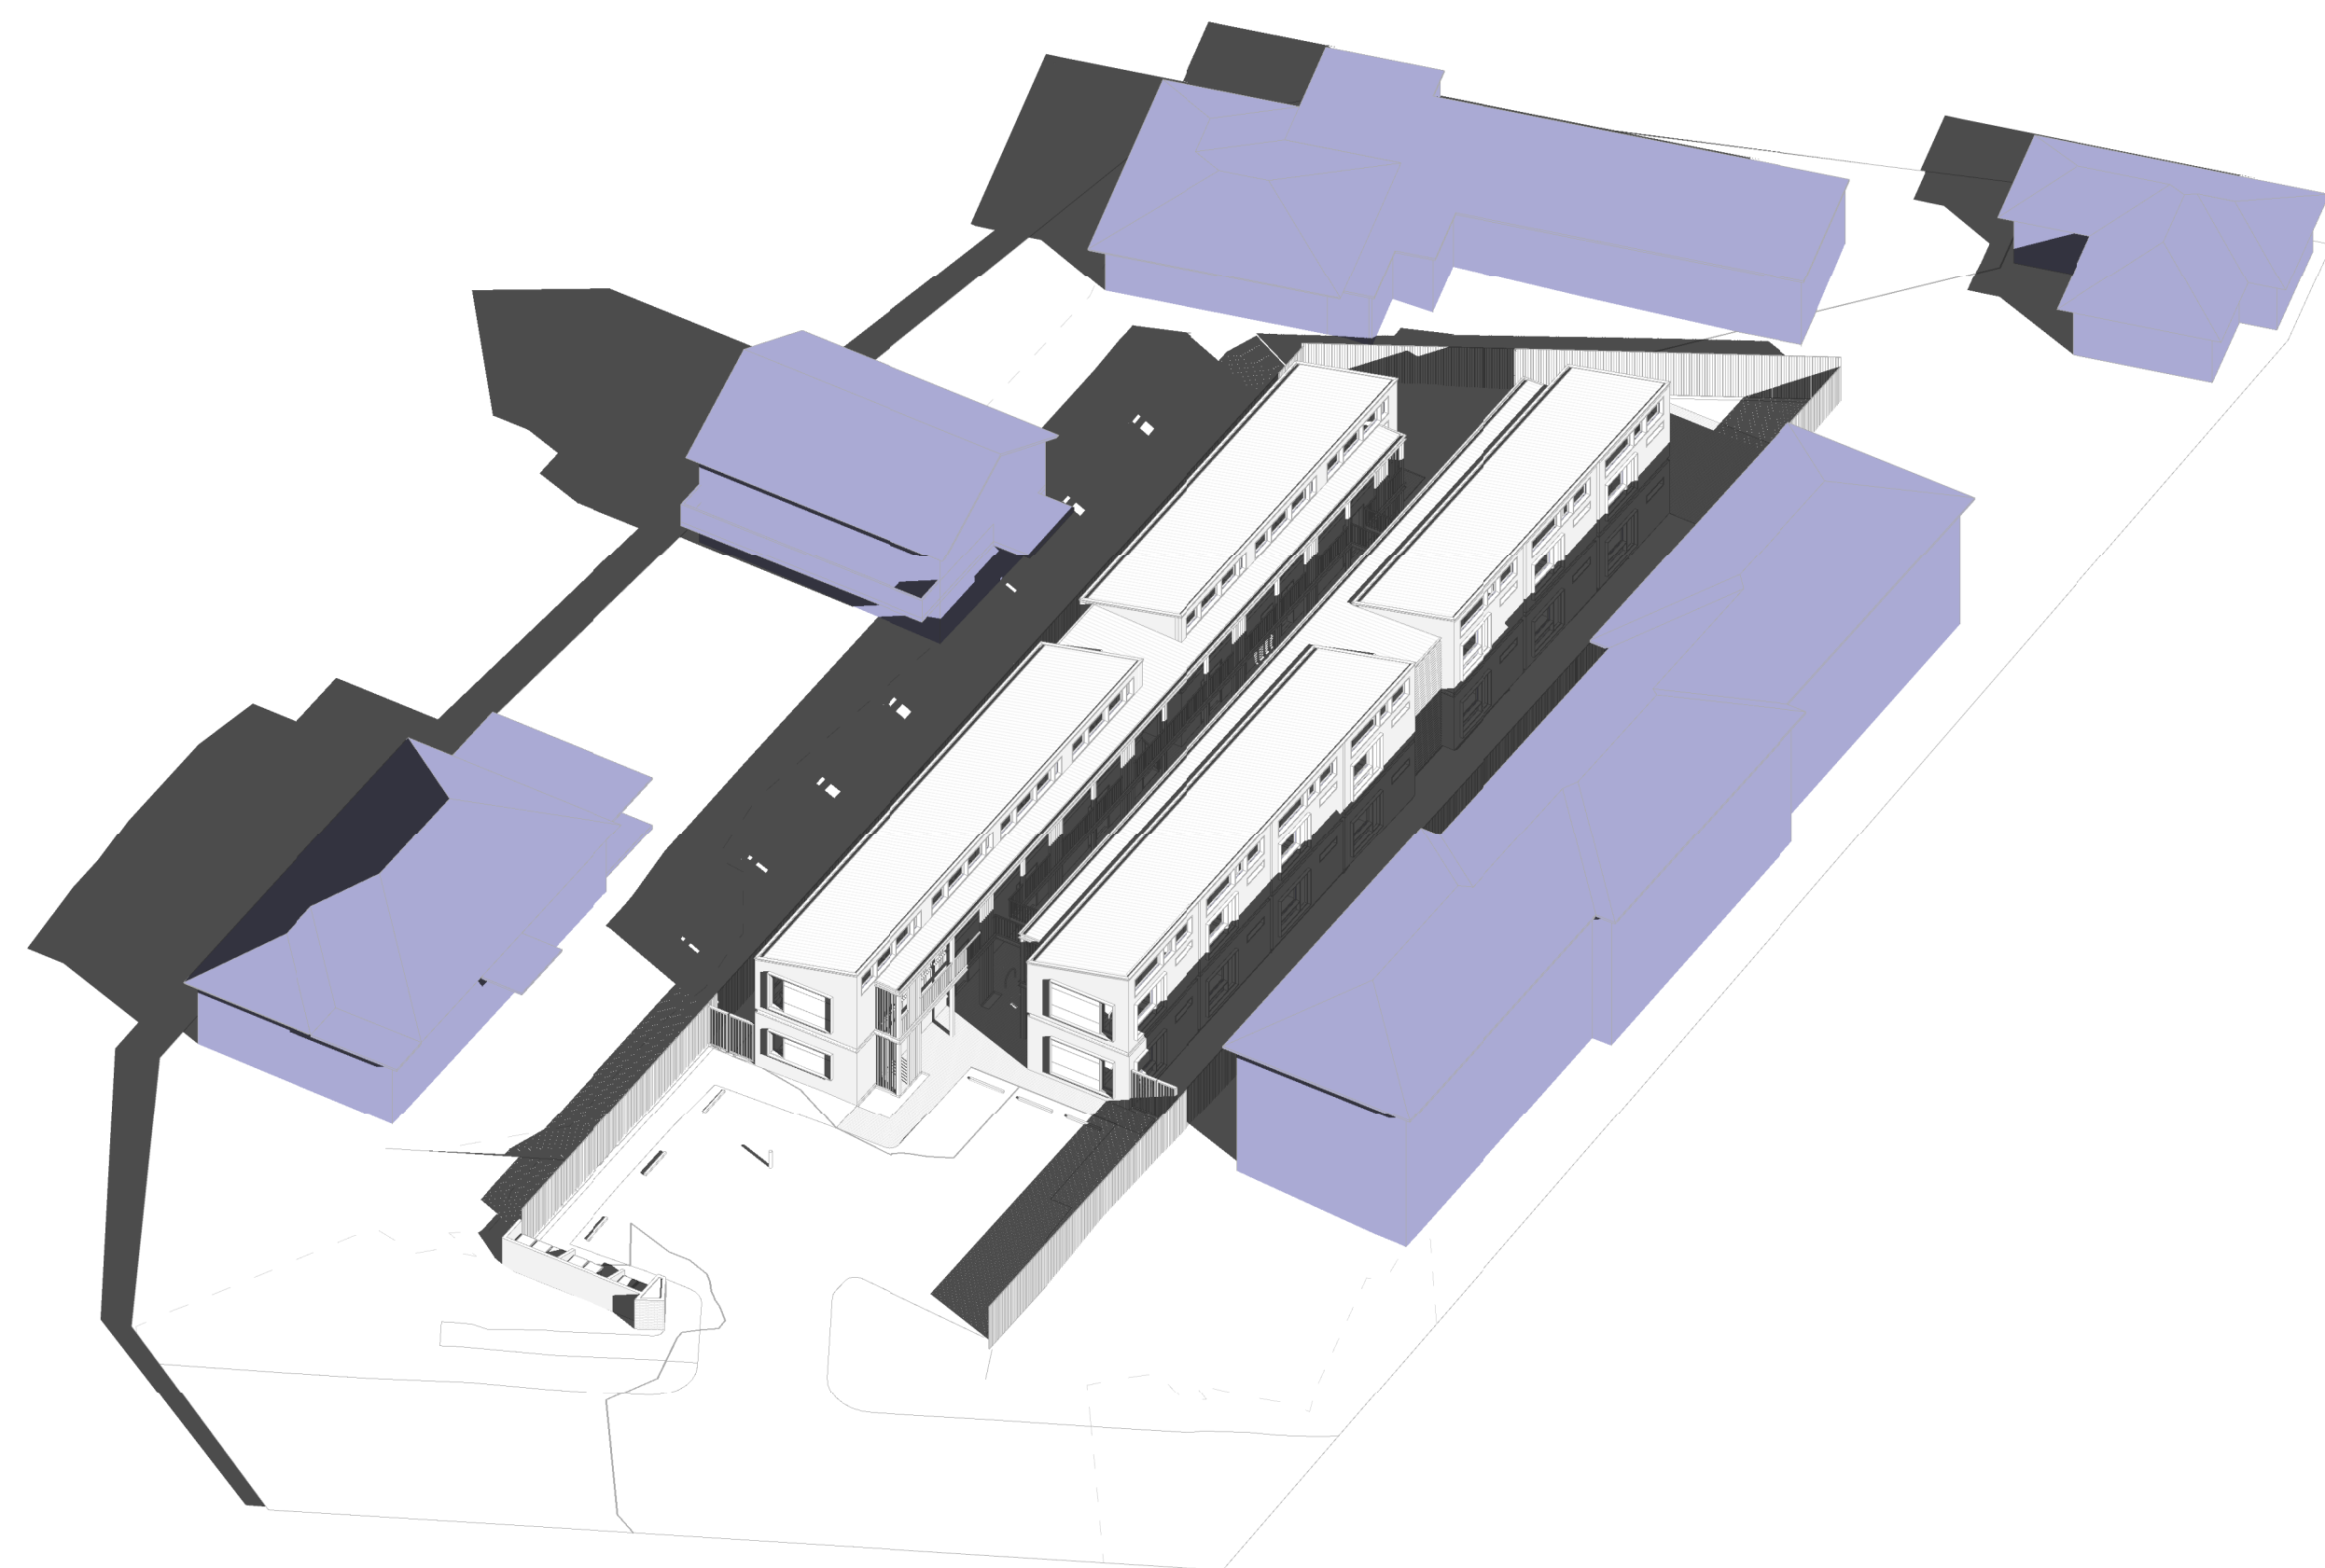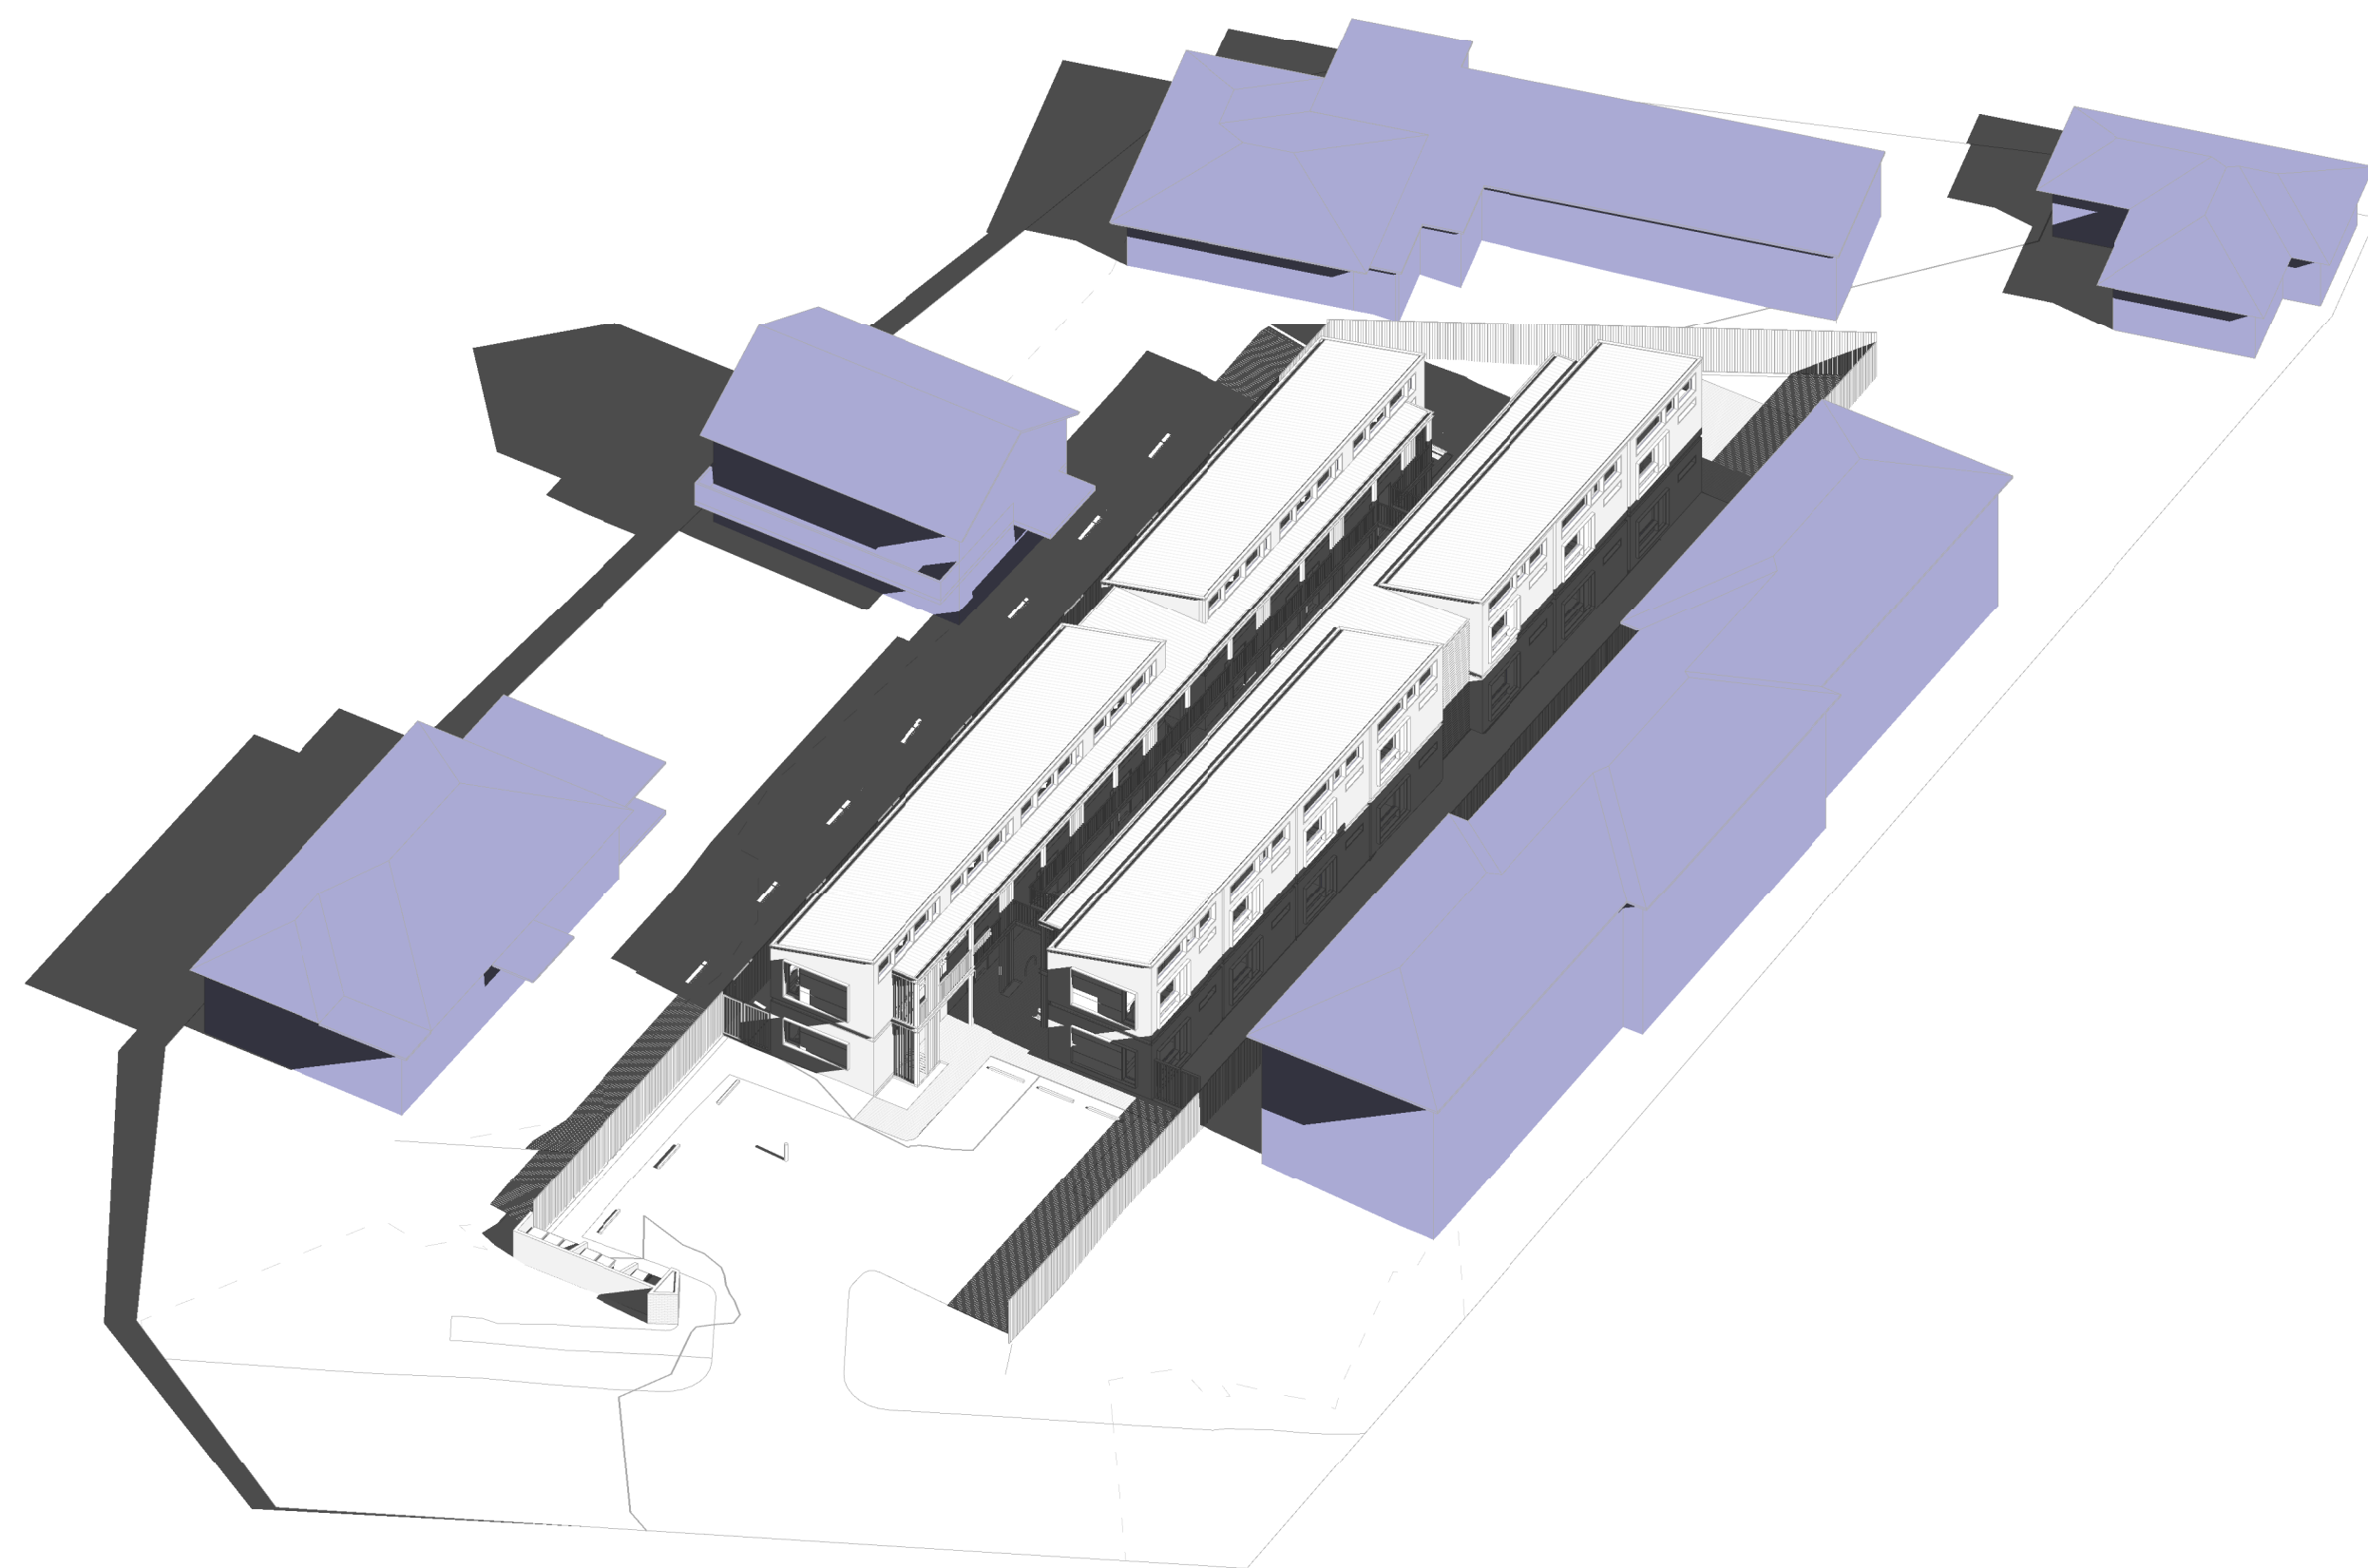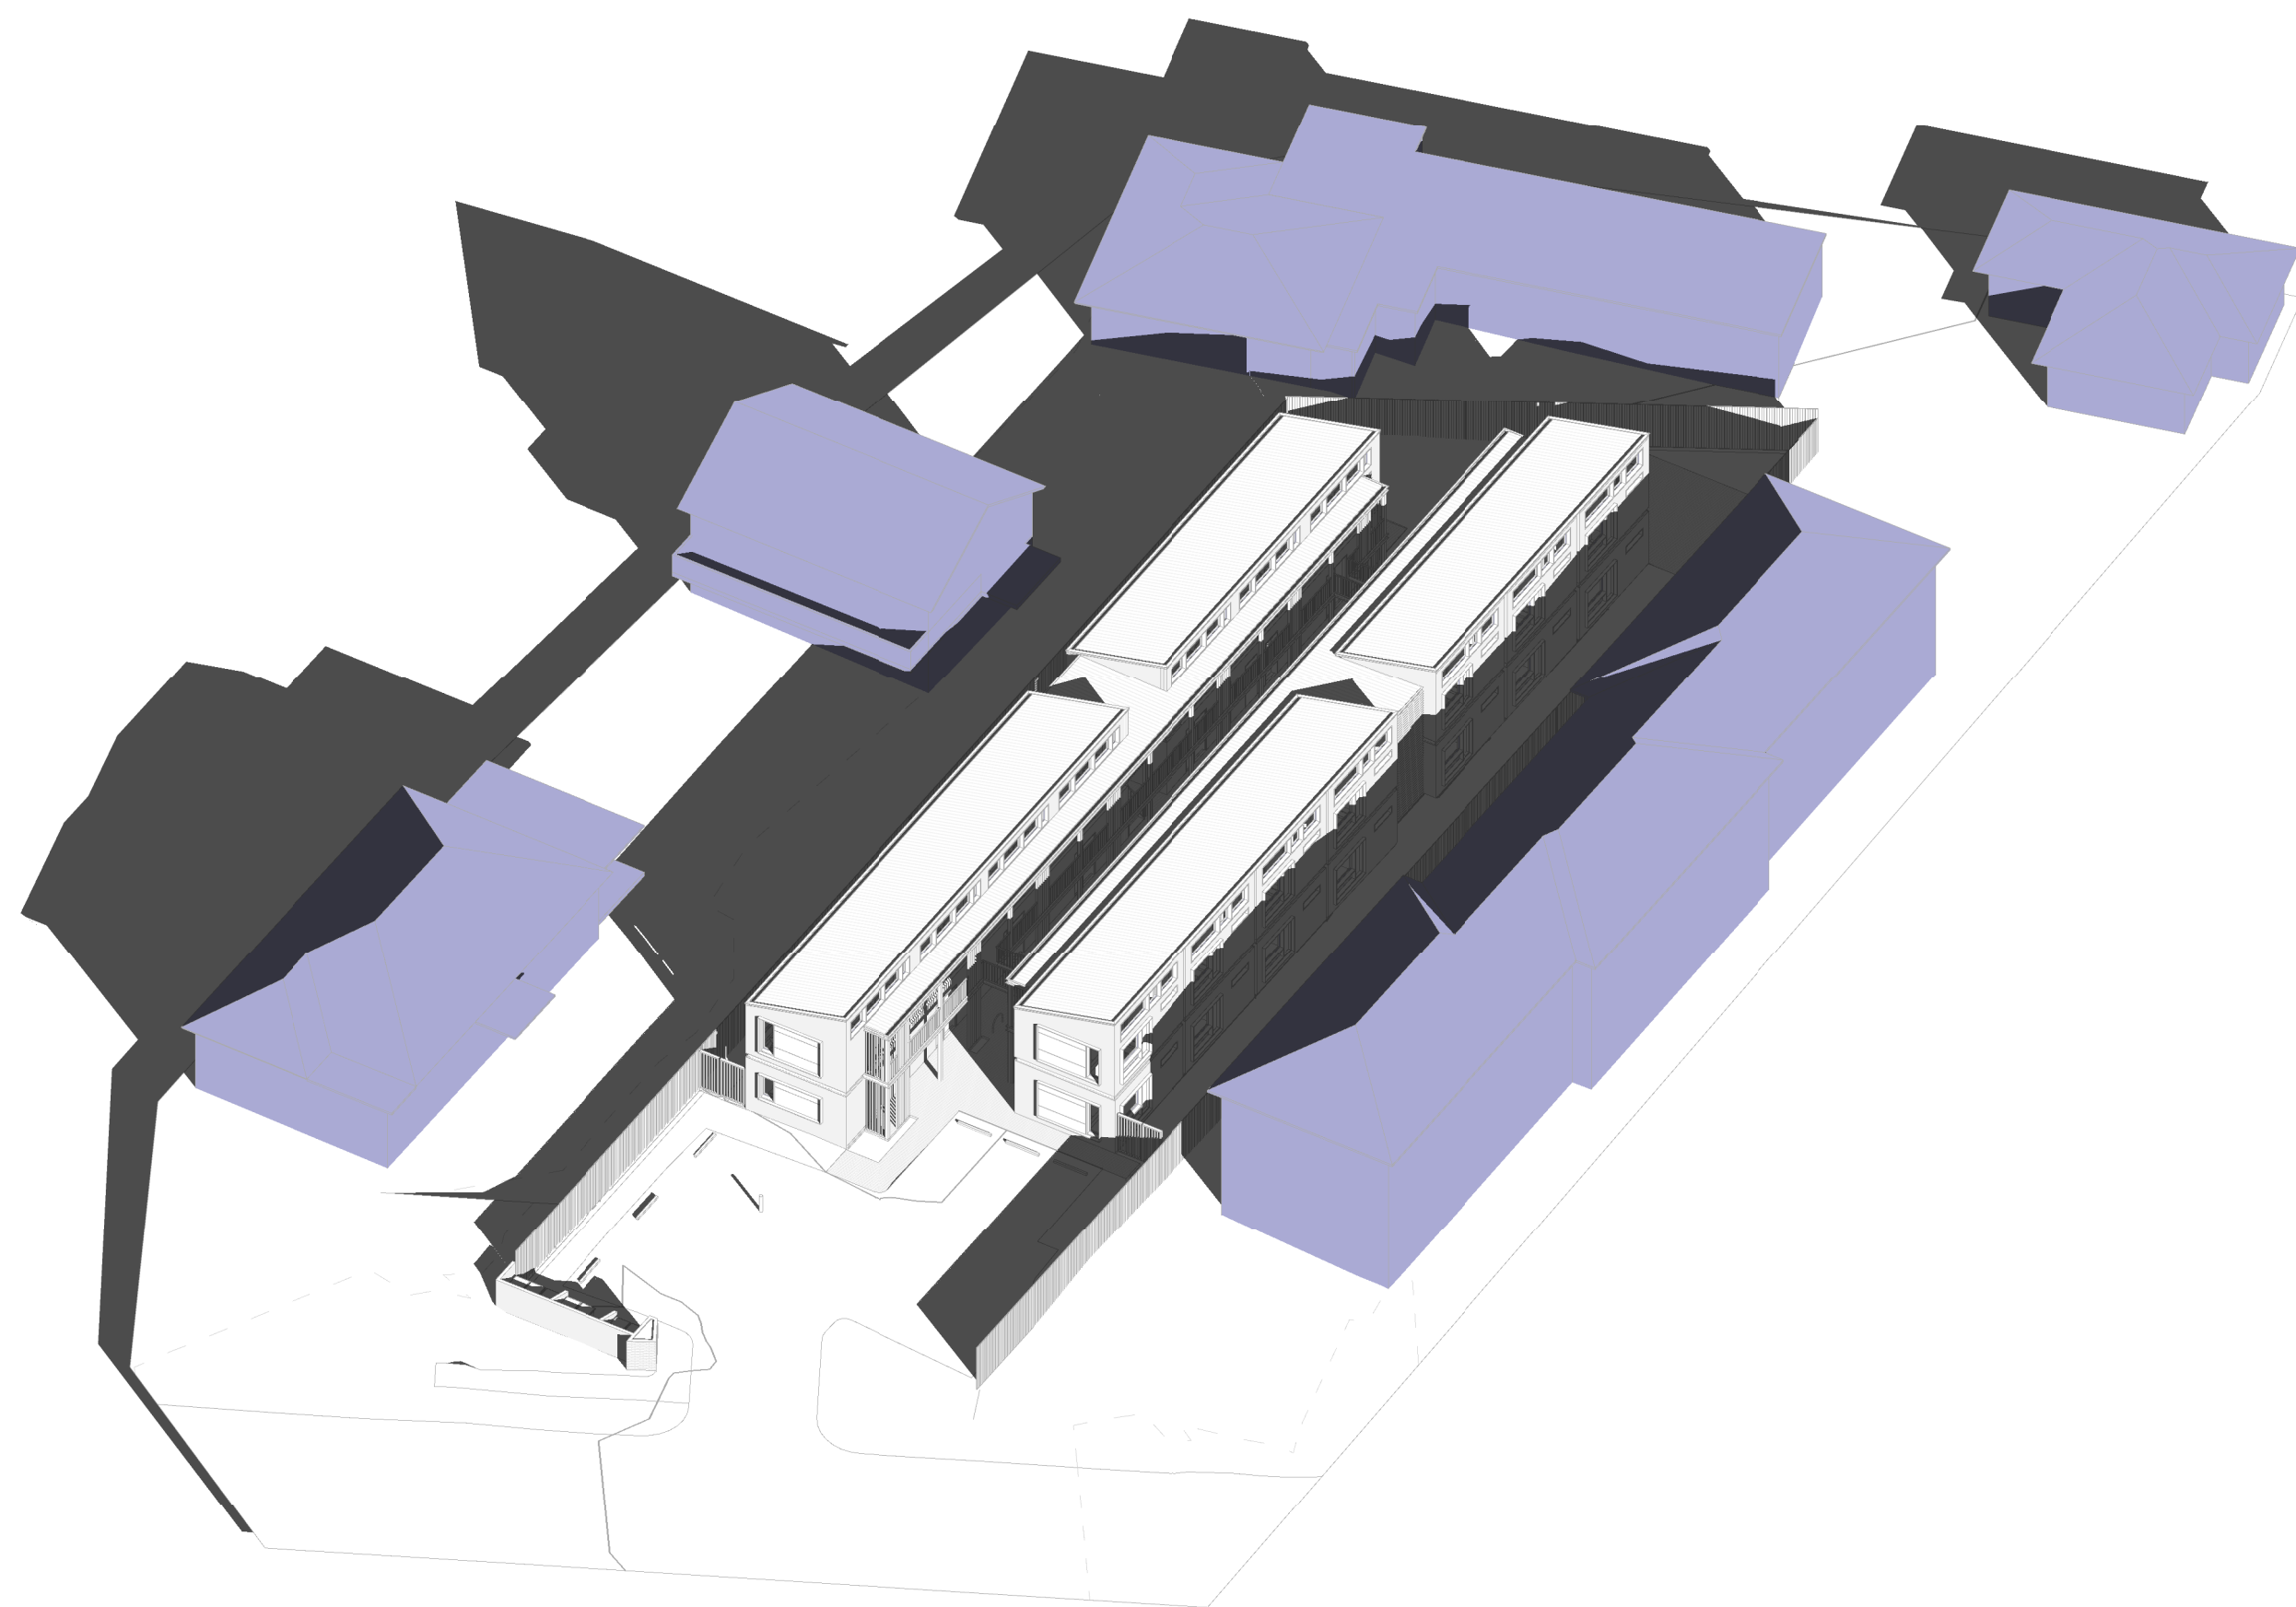

NOTES:
ALL EXISTING CONDITIONS TO BE CHECKED ON SITE.
ALL DIMENSIONS AND SETOUTS TO BE VERIFIED PRIOR TO
COMMENCEMENT ON SITE. ALL OMISSIONS OR DISCREPANCIES
TO BE NOTIFIED TO THE ARCHITECT.

COPYRIGHT
THE COPYRIGHT OF THIS DRAWING TOGETHER WITH ANY OTHER
DOCUMENTS PREPARED BY SISSONS ARCHITECTS (SA)
REMAINS THE PROPERTY OF SA. SA GRANTS LICENCE
FOR THE USE OF THIS DOCUMENT FOR THE PURPOSE FOR WHICH
IT IS INTENDED. THE LICENCE IS NOT TRANSFERABLE
WITHOUT THE PERMISSION OF SA.

| | | | |
|-----|----------------------------------|------|----------|
| | | | |
| | | | |
| | | | |
| | | | |
| | | | |
| | | | |
| | | | |
| | | | |
| | | | |
| A | DA ADDITIONAL INFORMATION | | 22.08.19 |
| B#: | Description | Date | |


| | |
|--------|-----------------------------|
| Client | EVOLVE PACIFIC DEVELOPMENTS |
|--------|-----------------------------|

Scale

NTS @A3



North



Project
265 & 267 KING GEORGES ROAD, ROSELANDS





Architect

SISSONS ARCHITECTS

Studio 5, 81 Alexander St, Crows Nest, NSW 2065
Tel. 02 9460 8002

| | |
|---------------|---------------------------------------|
| Drawing Title | SOLAR ACCESS - WALL CRAWL DIAGRAMS 01 |
|---------------|---------------------------------------|

| | | | |
|-------------|-------------|------------------|----------|
| Project No. | Drawing No. | Stage | Revision |
| 15-022 | SA_ADA_606 | DA SUBMISSION | A |

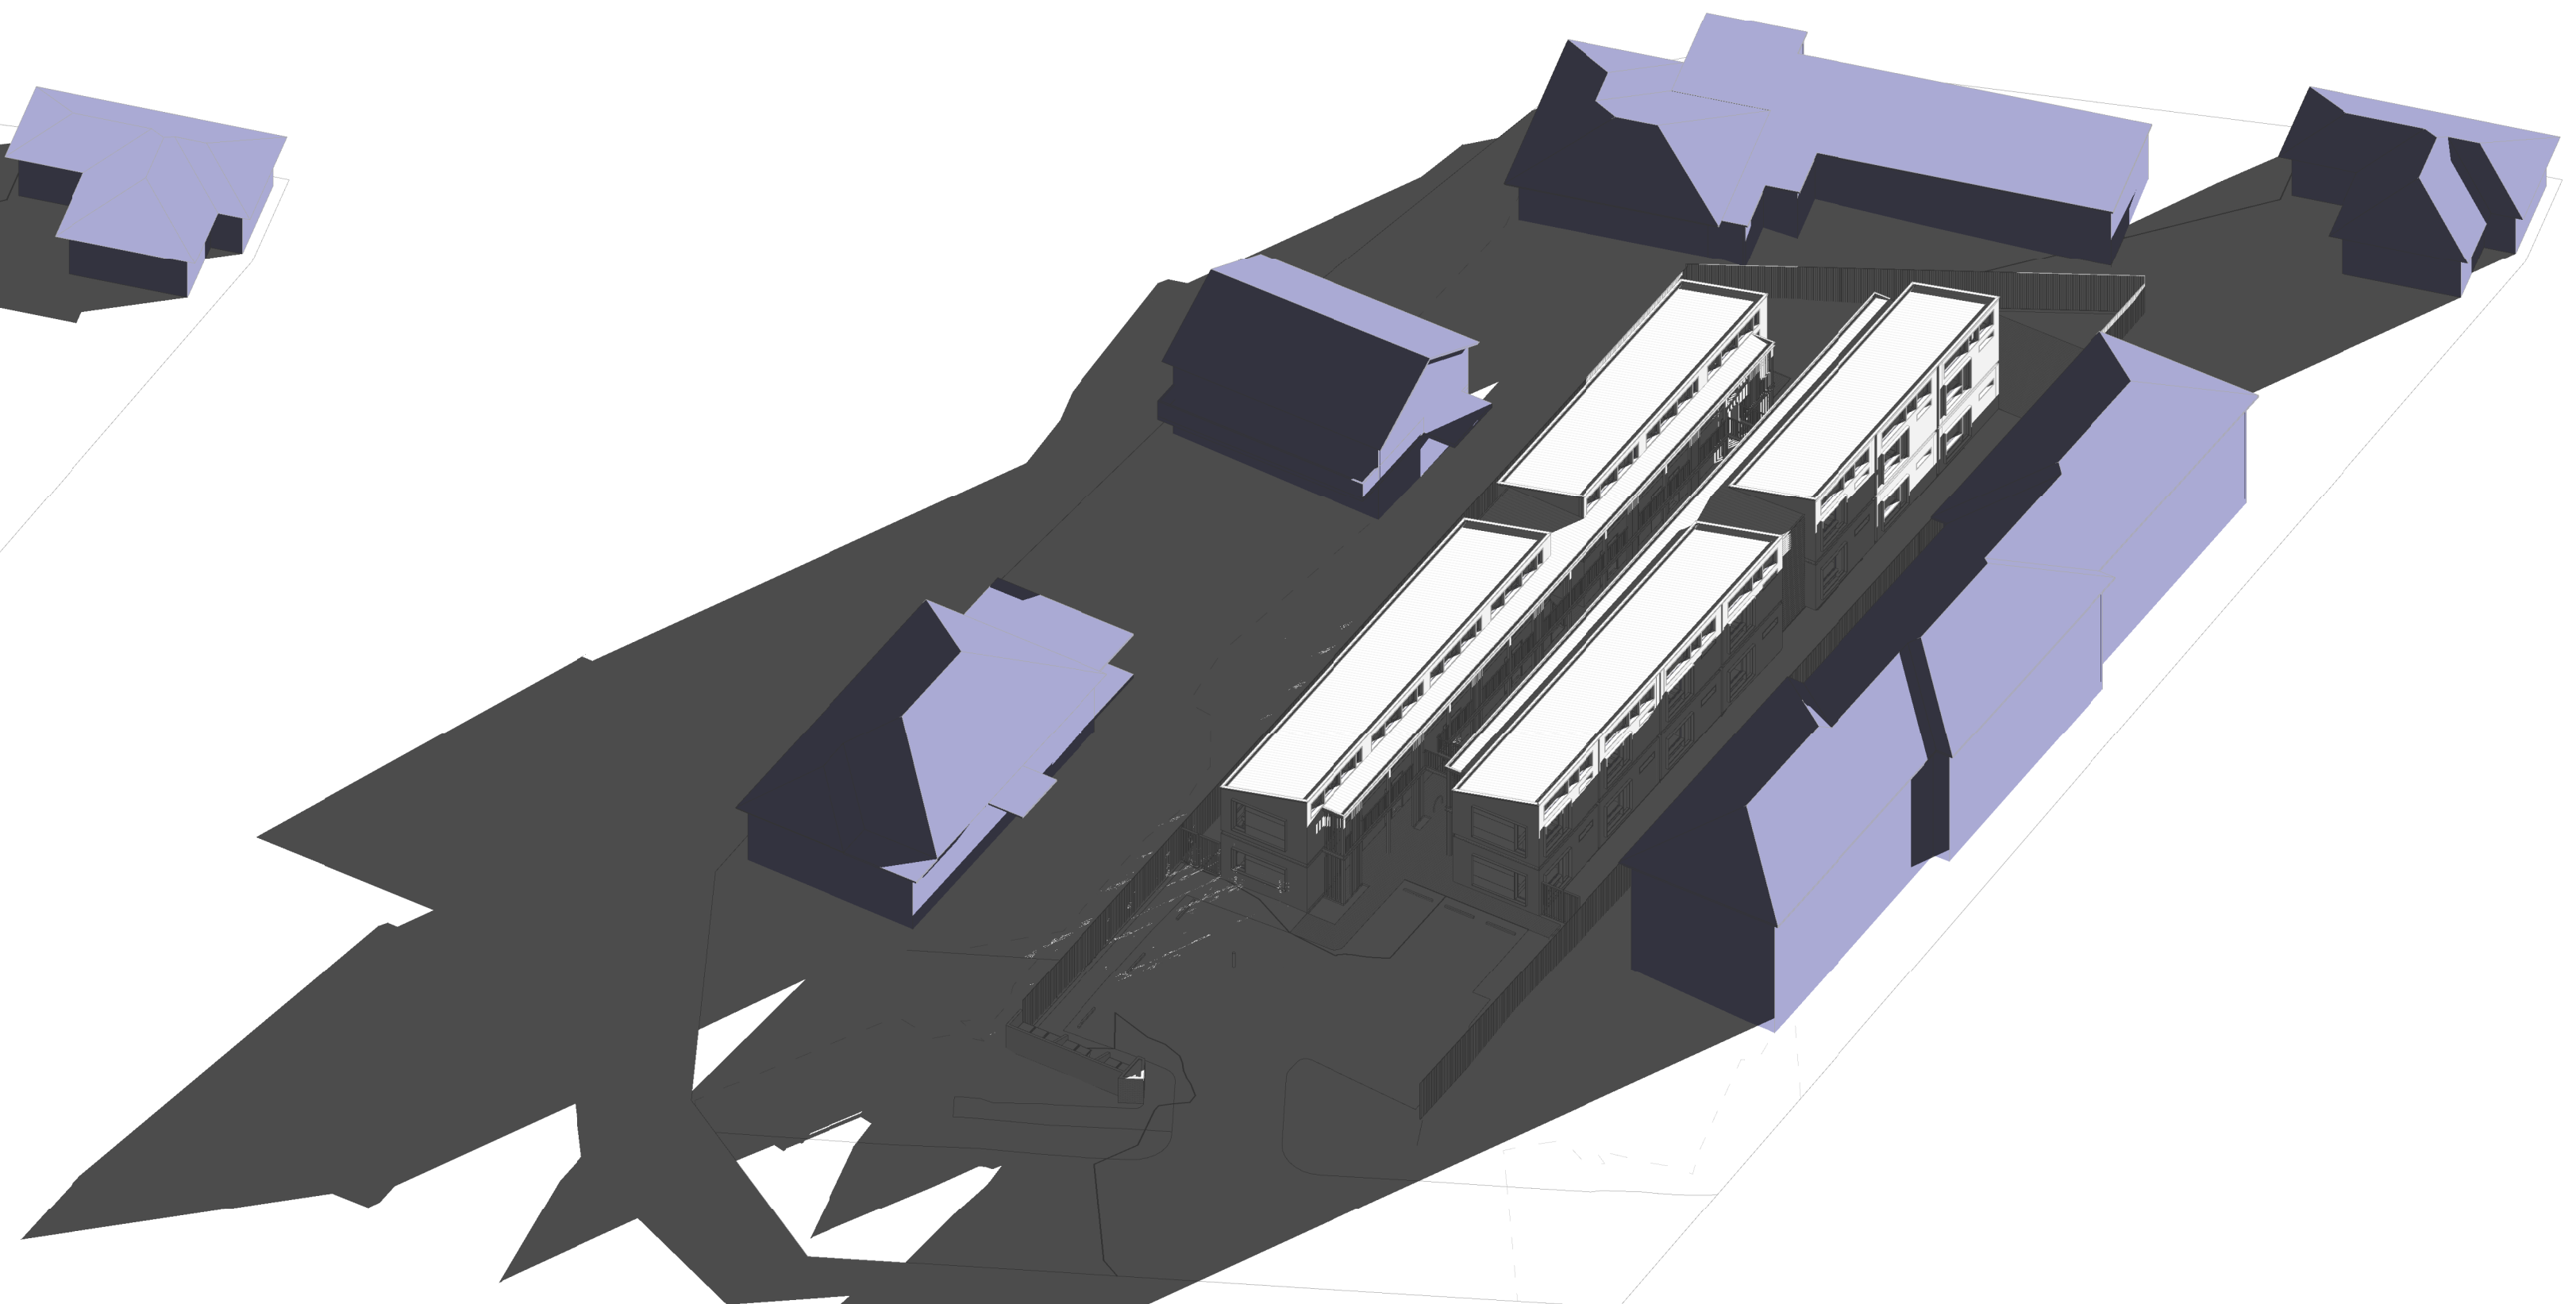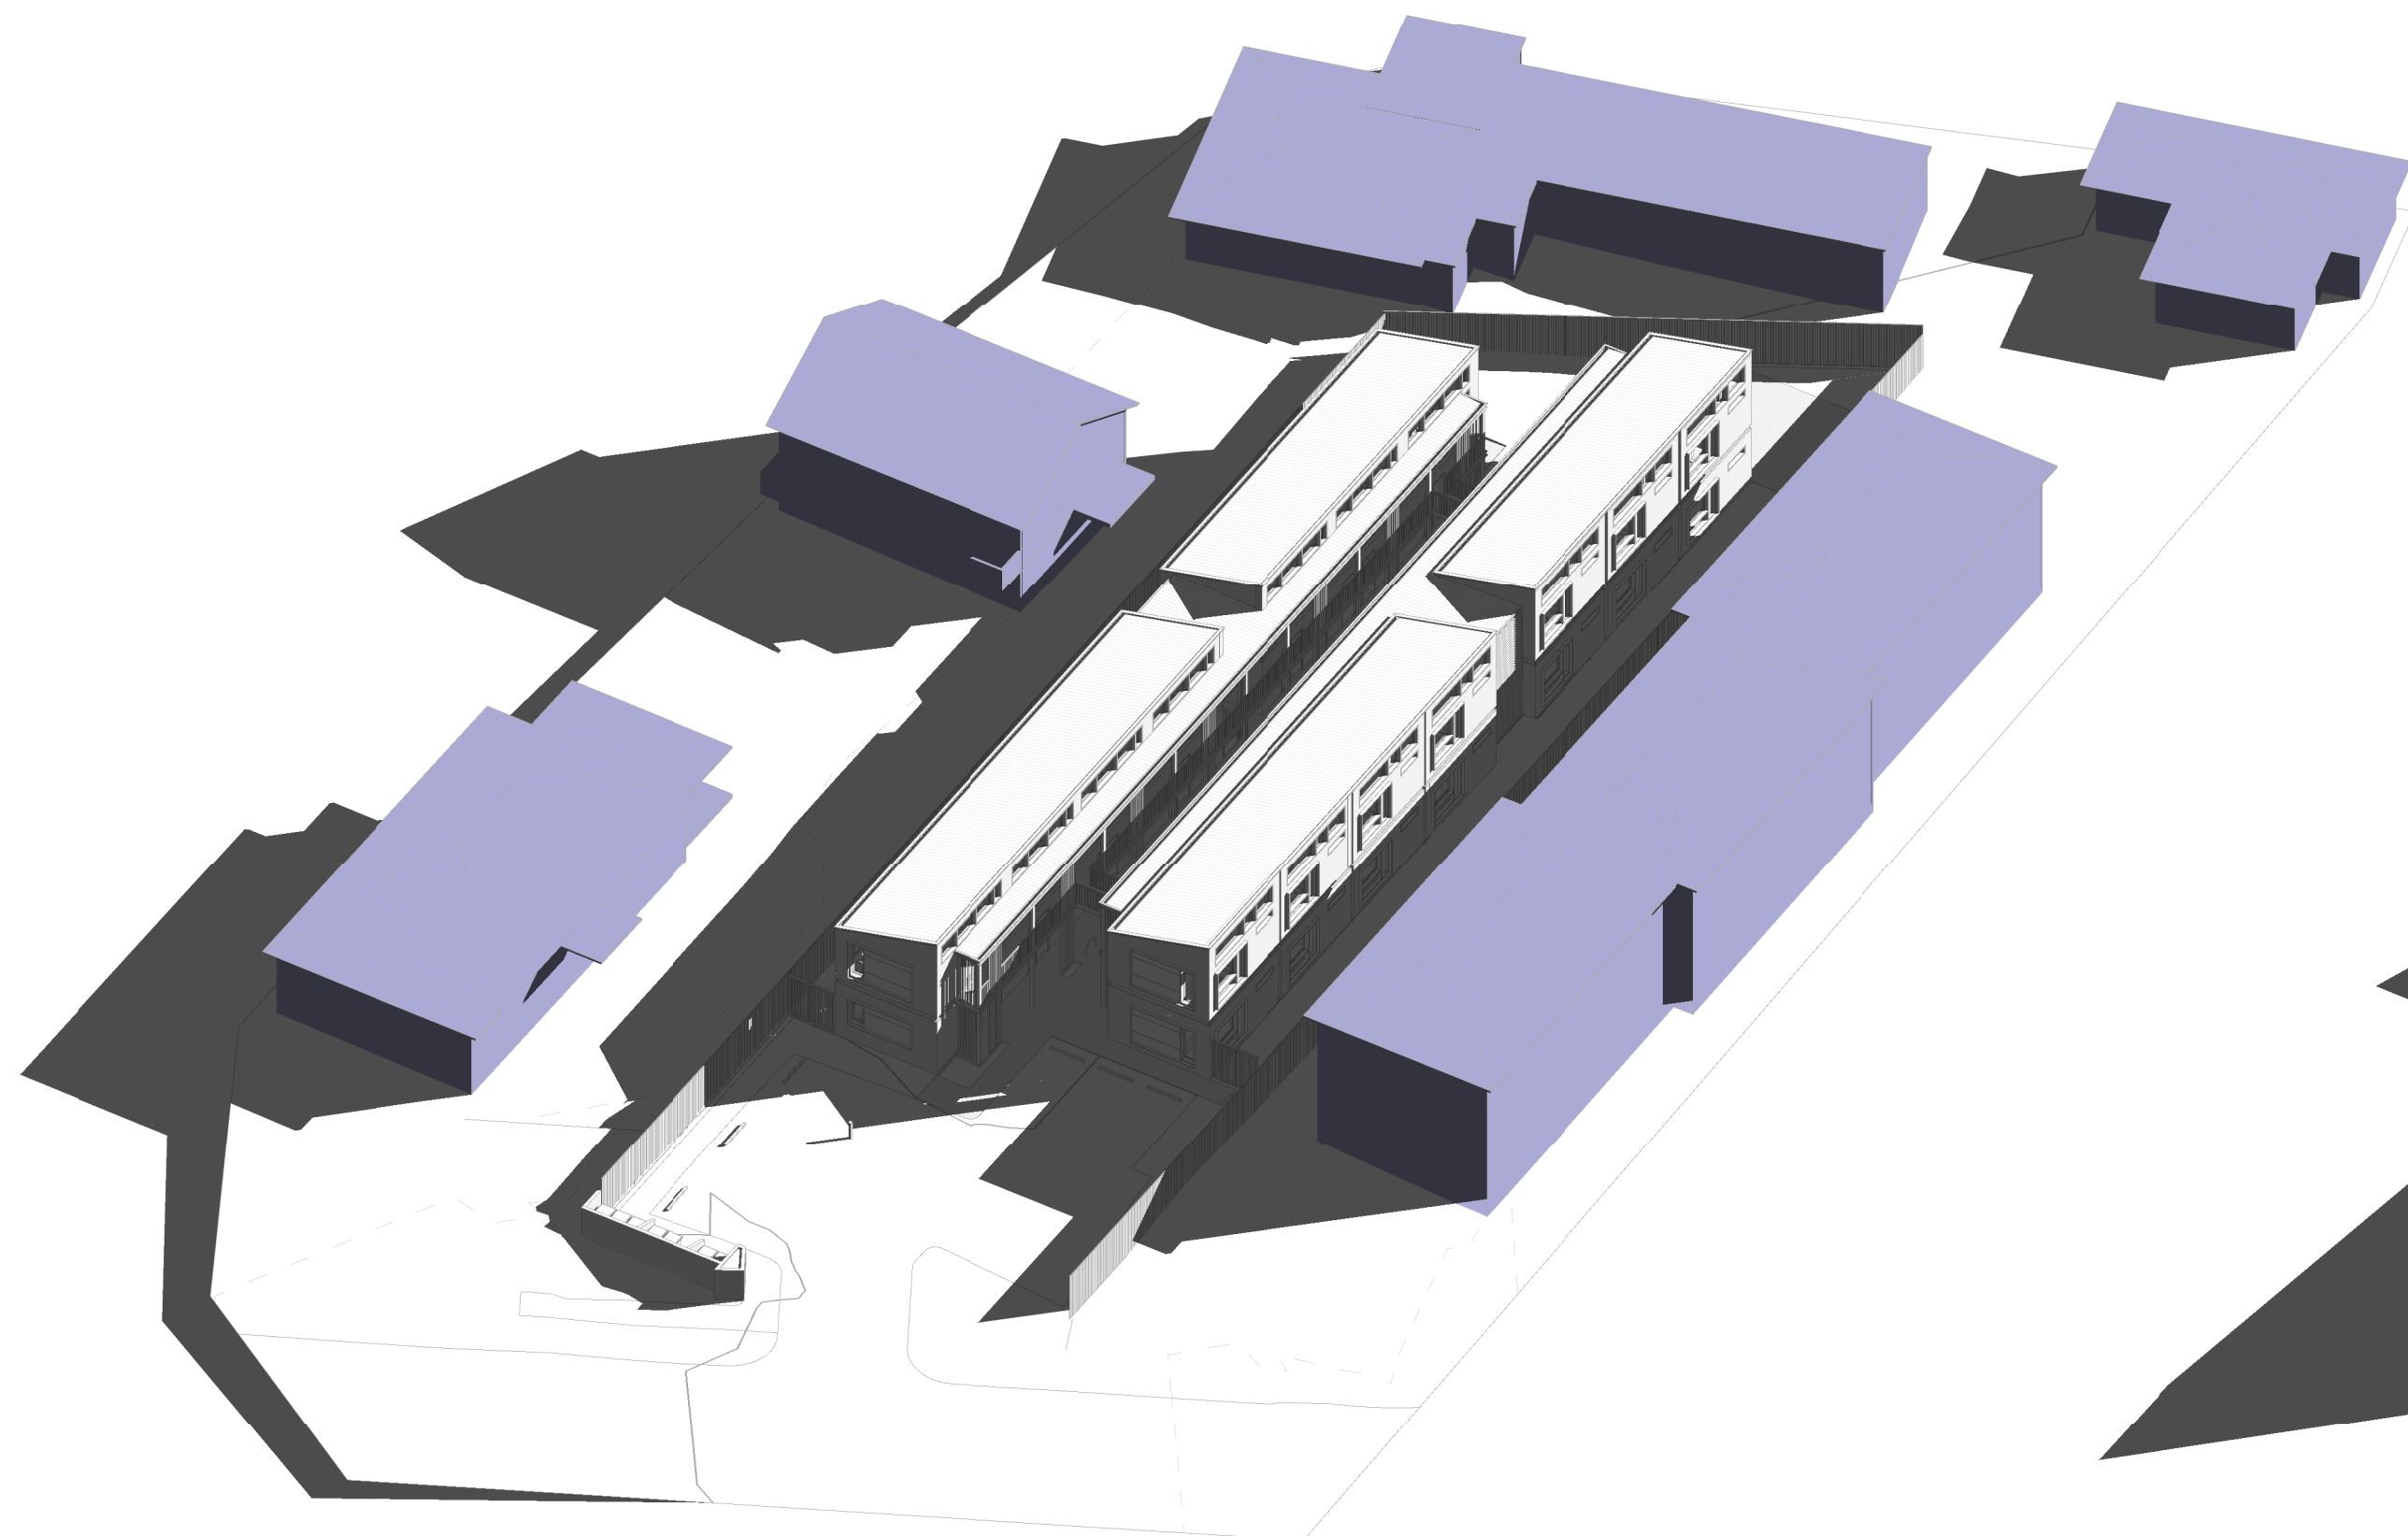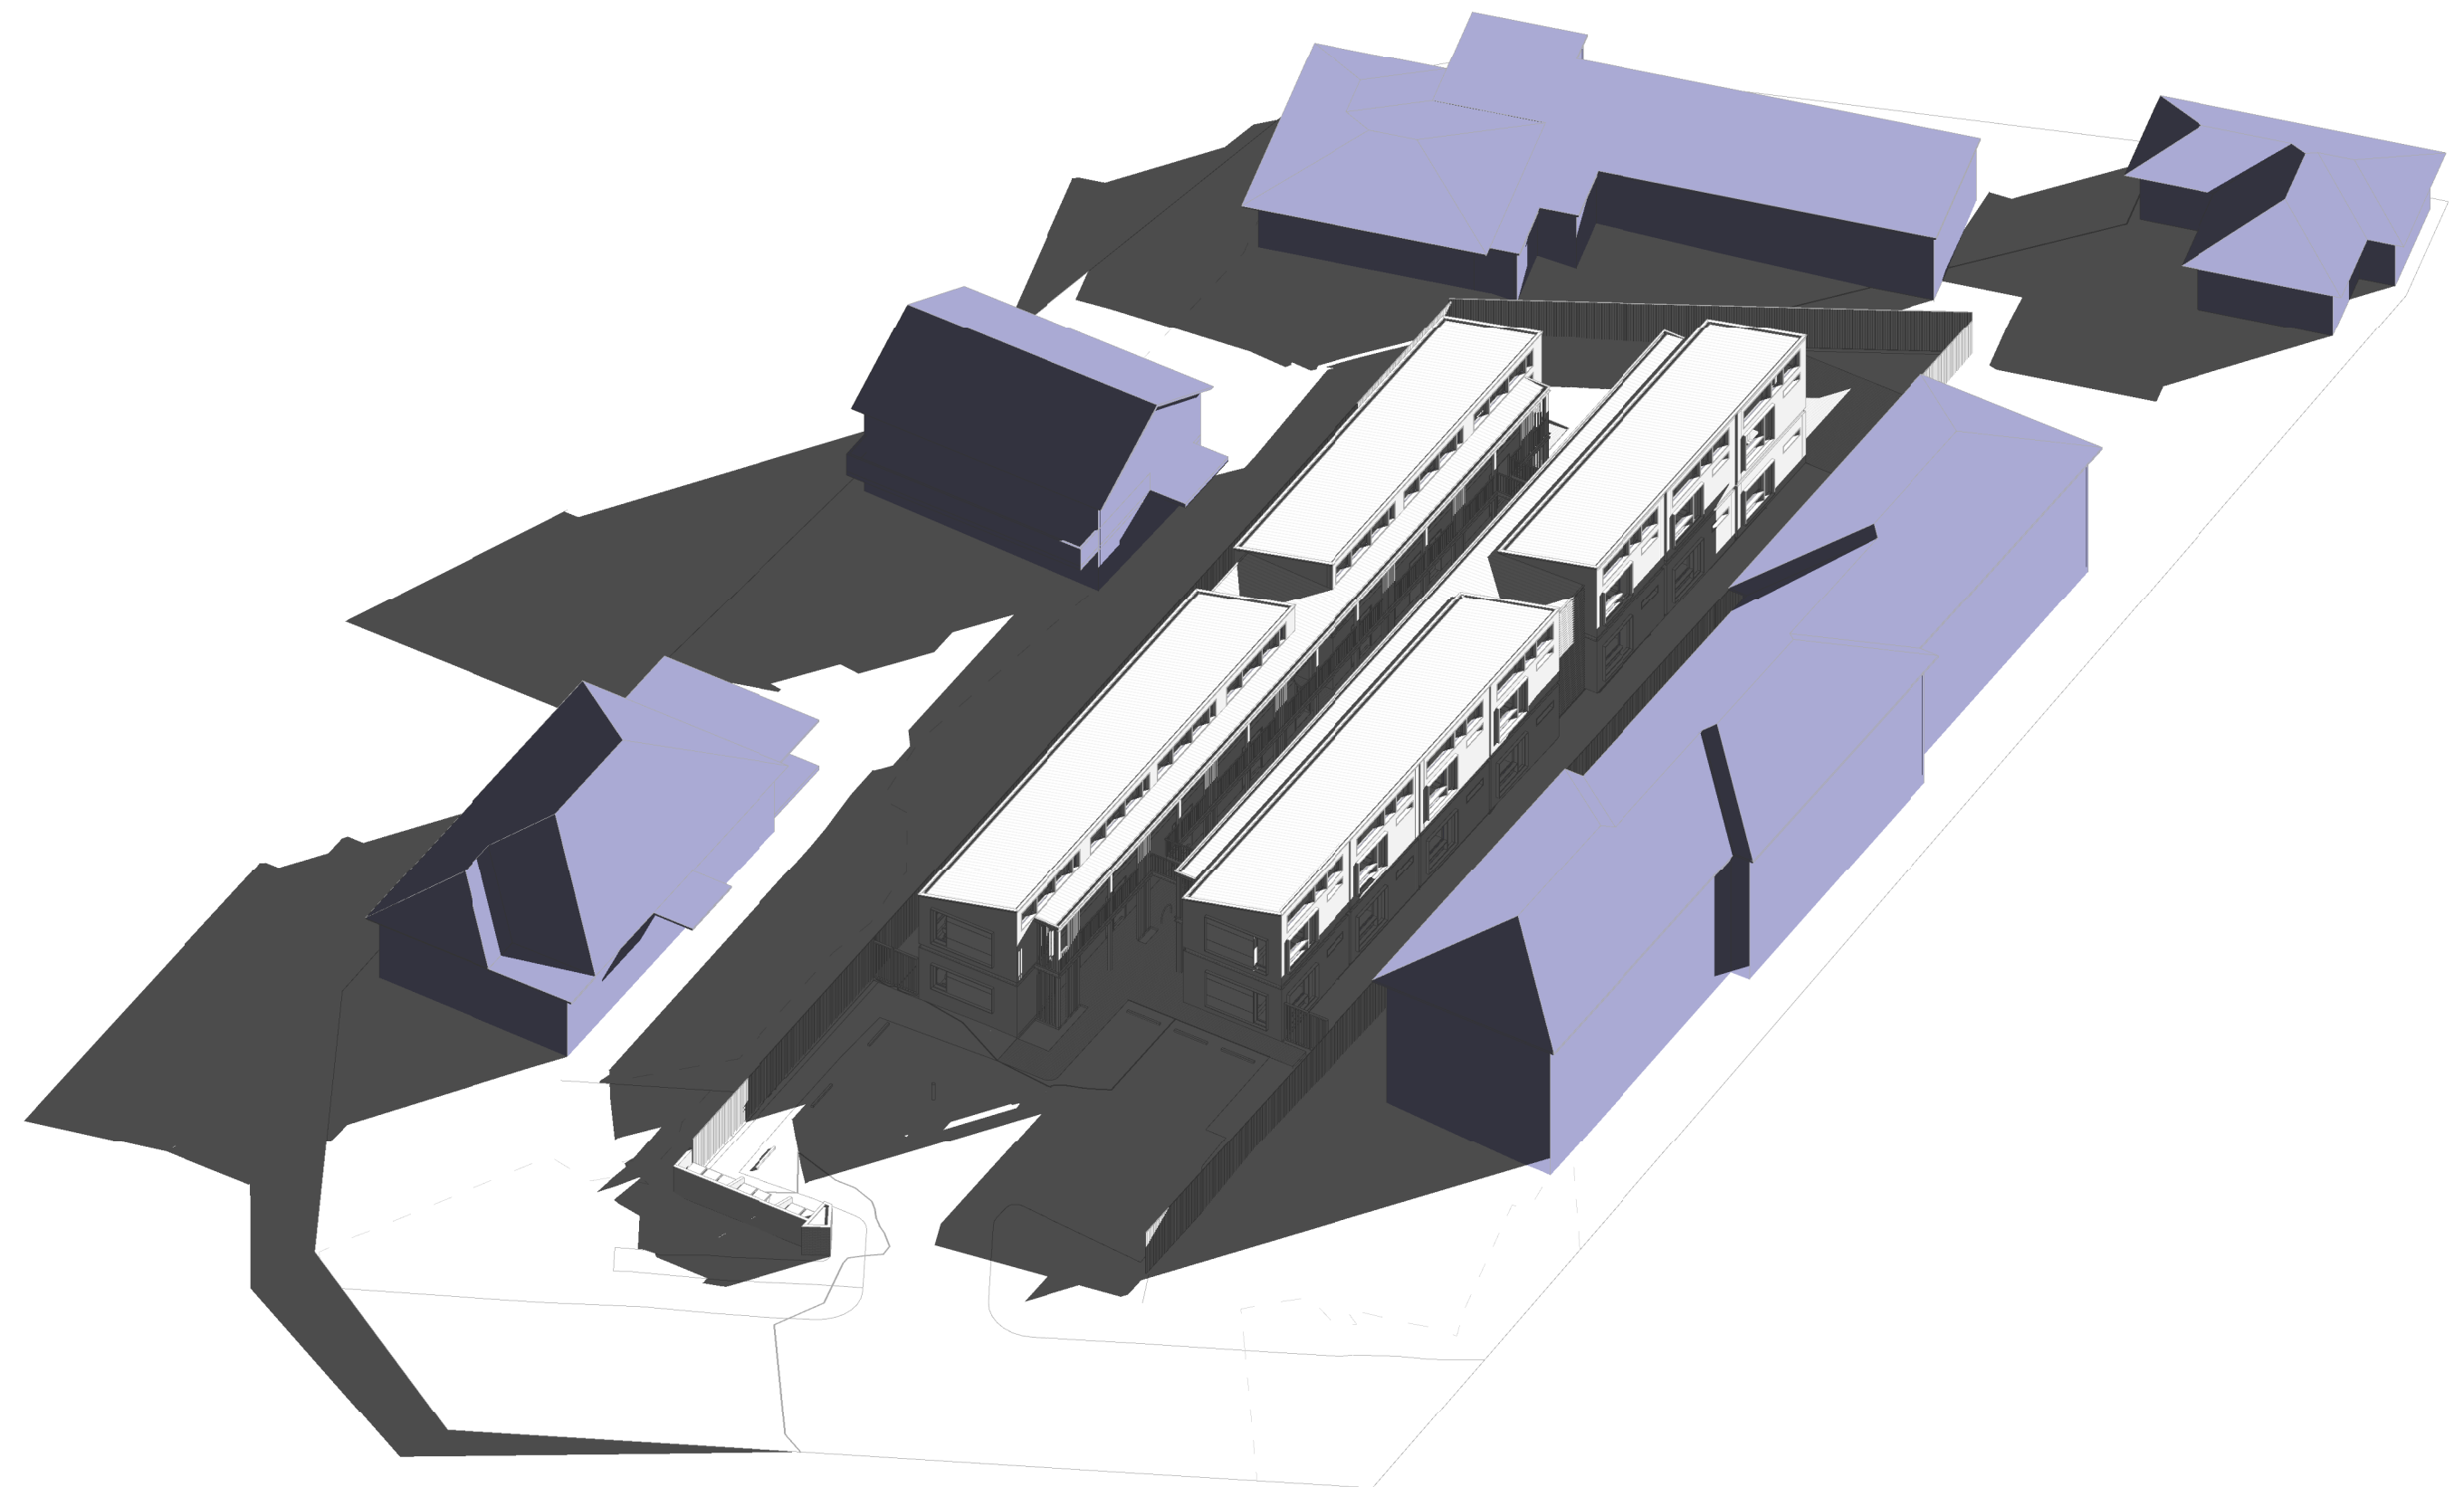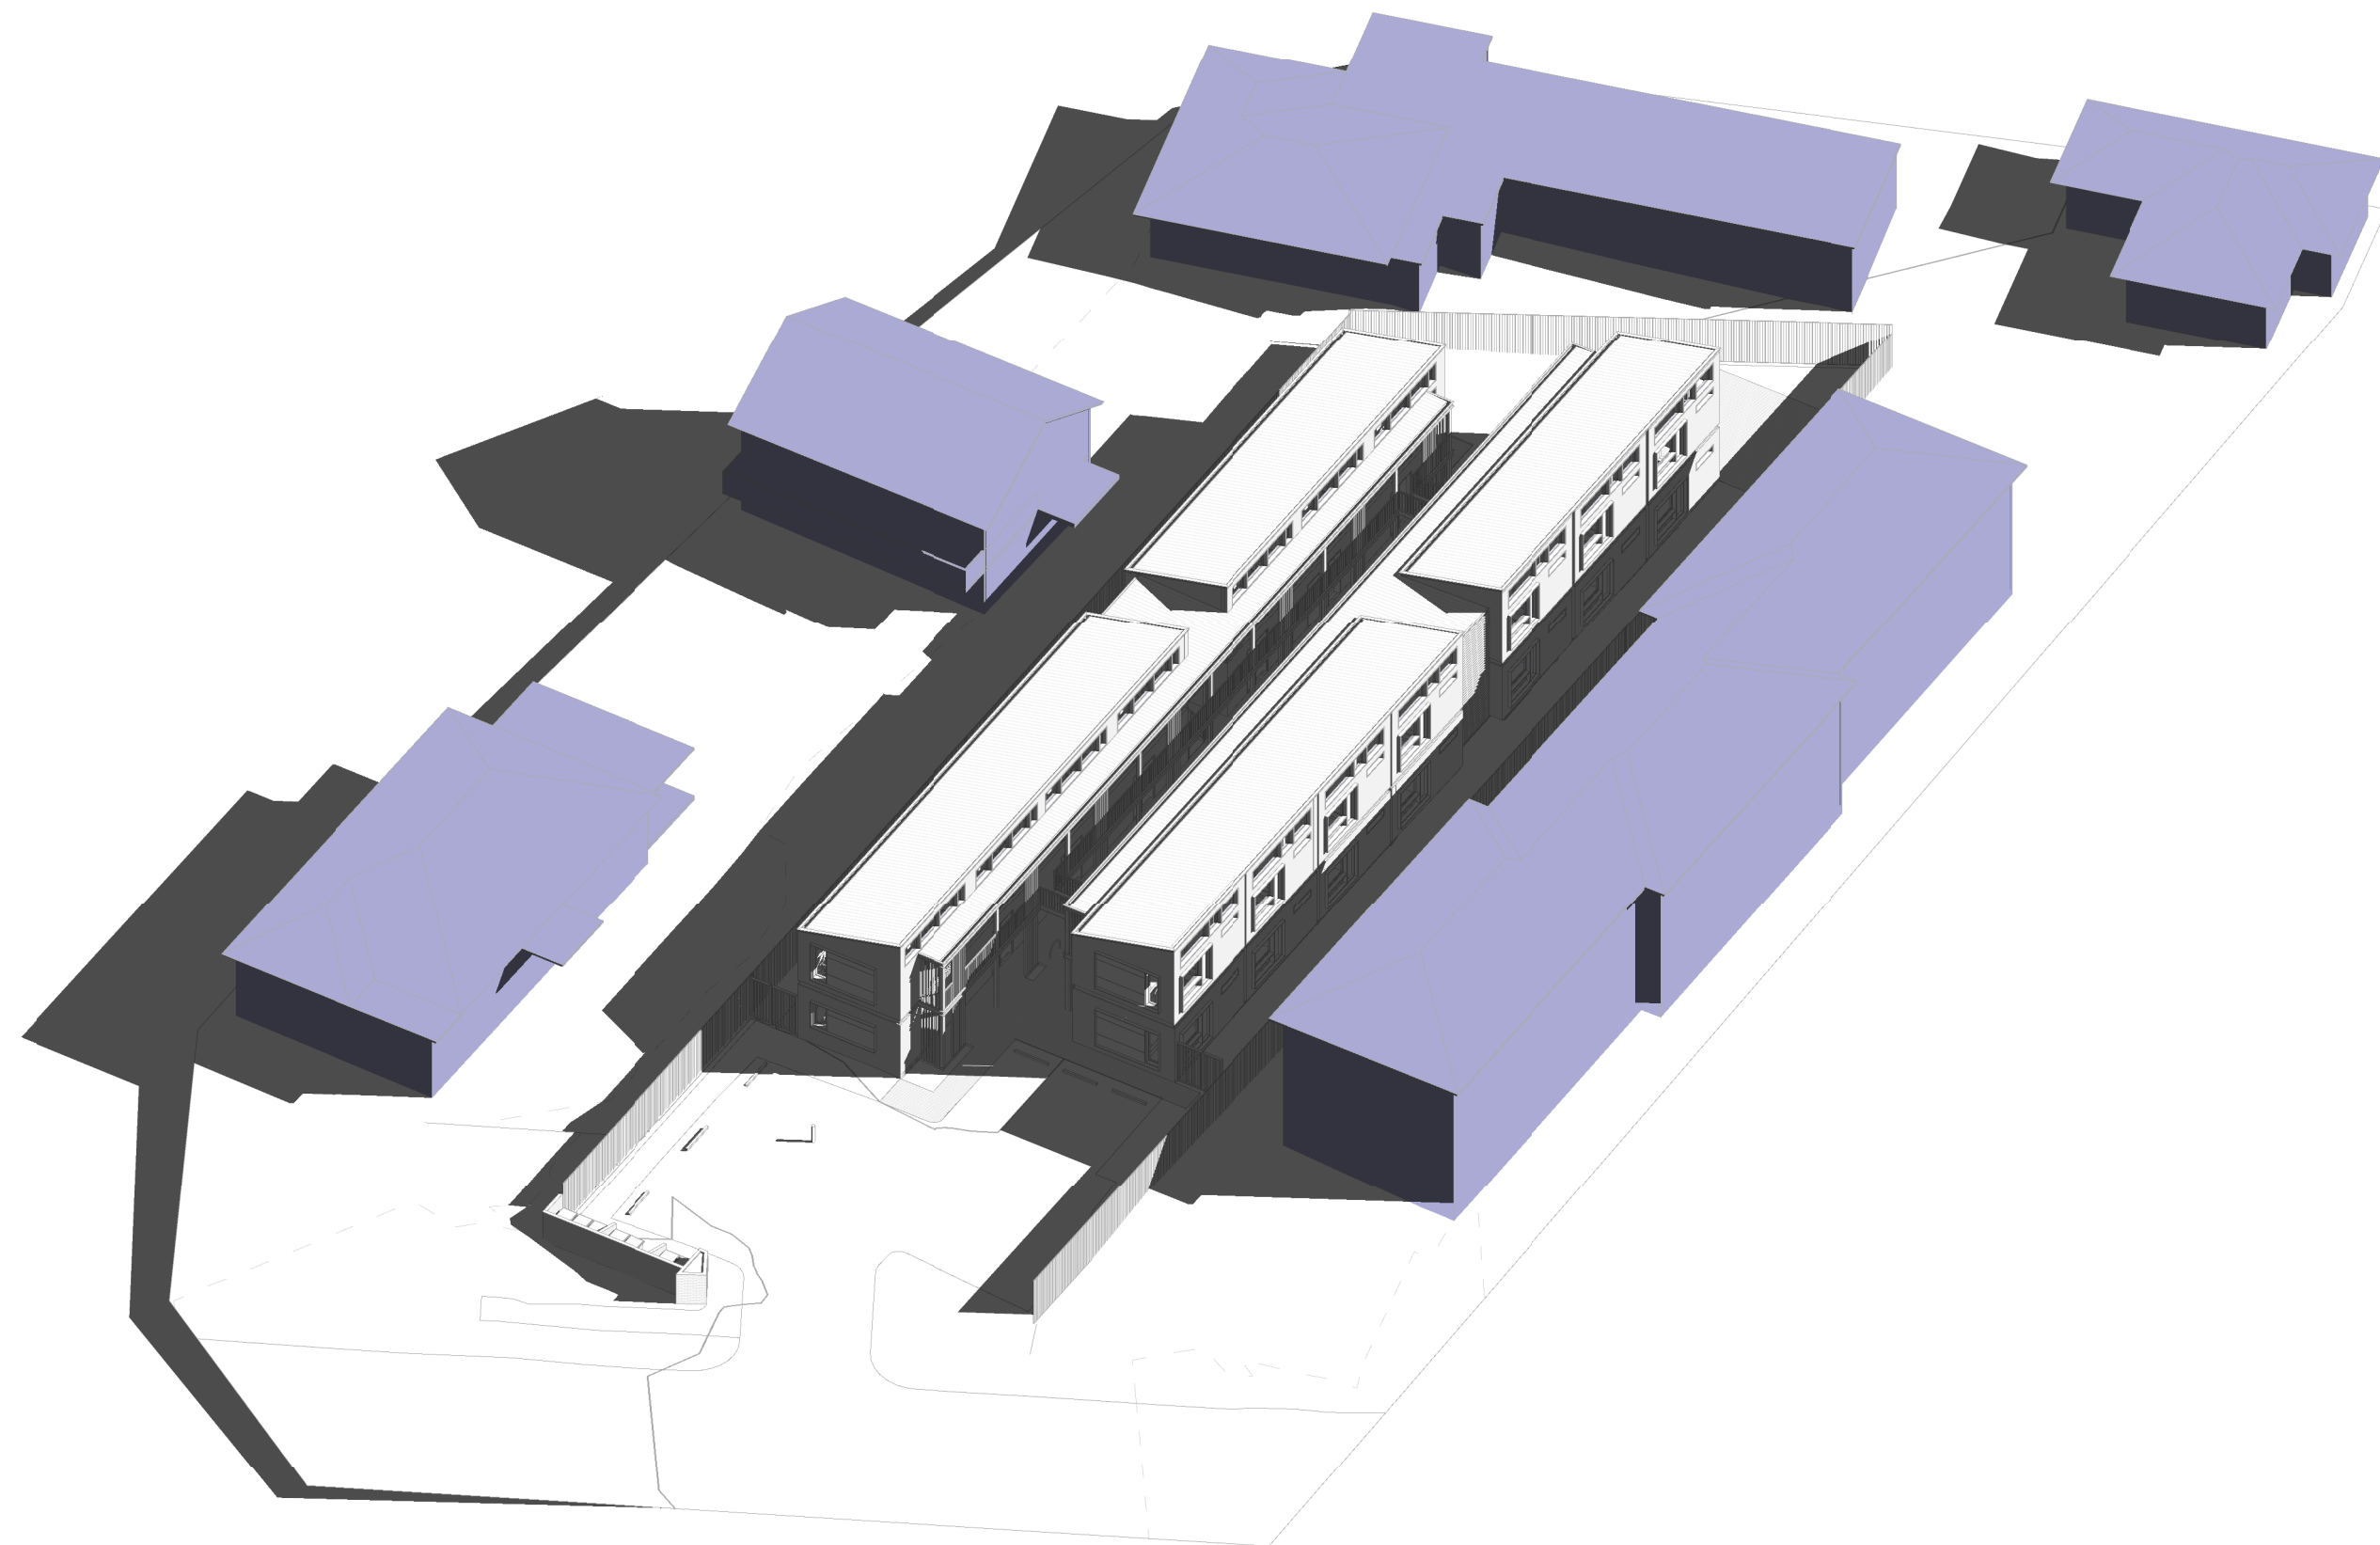

NOTES:
ALL EXISTING CONDITIONS TO BE CHECKED ON SITE.
ALL DIMENSIONS AND SETOUTS TO BE VERIFIED PRIOR TO
COMMENCEMENT ON SITE. ALL OMISSIONS OR DISCREPANCIES
TO BE NOTIFIED TO THE ARCHITECT.

COPYRIGHT
THE COPYRIGHT OF THIS DRAWING TOGETHER WITH ANY OTHER
DOCUMENTS PREPARED BY SISSONS ARCHITECTS (SA)
REMAINS THE PROPERTY OF SA. SA GRANTS LICENCE
FOR THE USE OF THIS DOCUMENT FOR THE PURPOSE FOR WHICH
IT IS INTENDED. THE LICENCE IS NOT TRANSFERABLE
WITHOUT THE PERMISSION OF SA.

| | | |
|-----|---------------------------|----------|
| | | |
| | | |
| | | |
| | | |
| | | |
| | | |
| | | |
| | | |
| | | |
| A | DA ADDITIONAL INFORMATION | 22.08.16 |
| Rev | Revision Description | Date |

Client
EVOLVE PACIFIC
DEVELOPMENTS

Scale

NTS @A3



| |
|-------|
| North |
|-------|



Project
265 & 267 KING GEORGES ROAD, ROSELANDS

Architect

SISSONS ARCHITECTS

Studio 5, 81 Alexander St, Crows Nest, NSW 2065
Tel. 02 9460 8002

| |
|---------------------------------------|
| Drawing Title |
| SOLAR ACCESS - WALL CRAWL DIAGRAMS 02 |

| | | | |
|-------------|-------------|------------------|----------|
| Project No. | Drawing No. | Stage | Revision |
| 15-022 | SA_ADA_607 | DA SUBMISSION | A |