



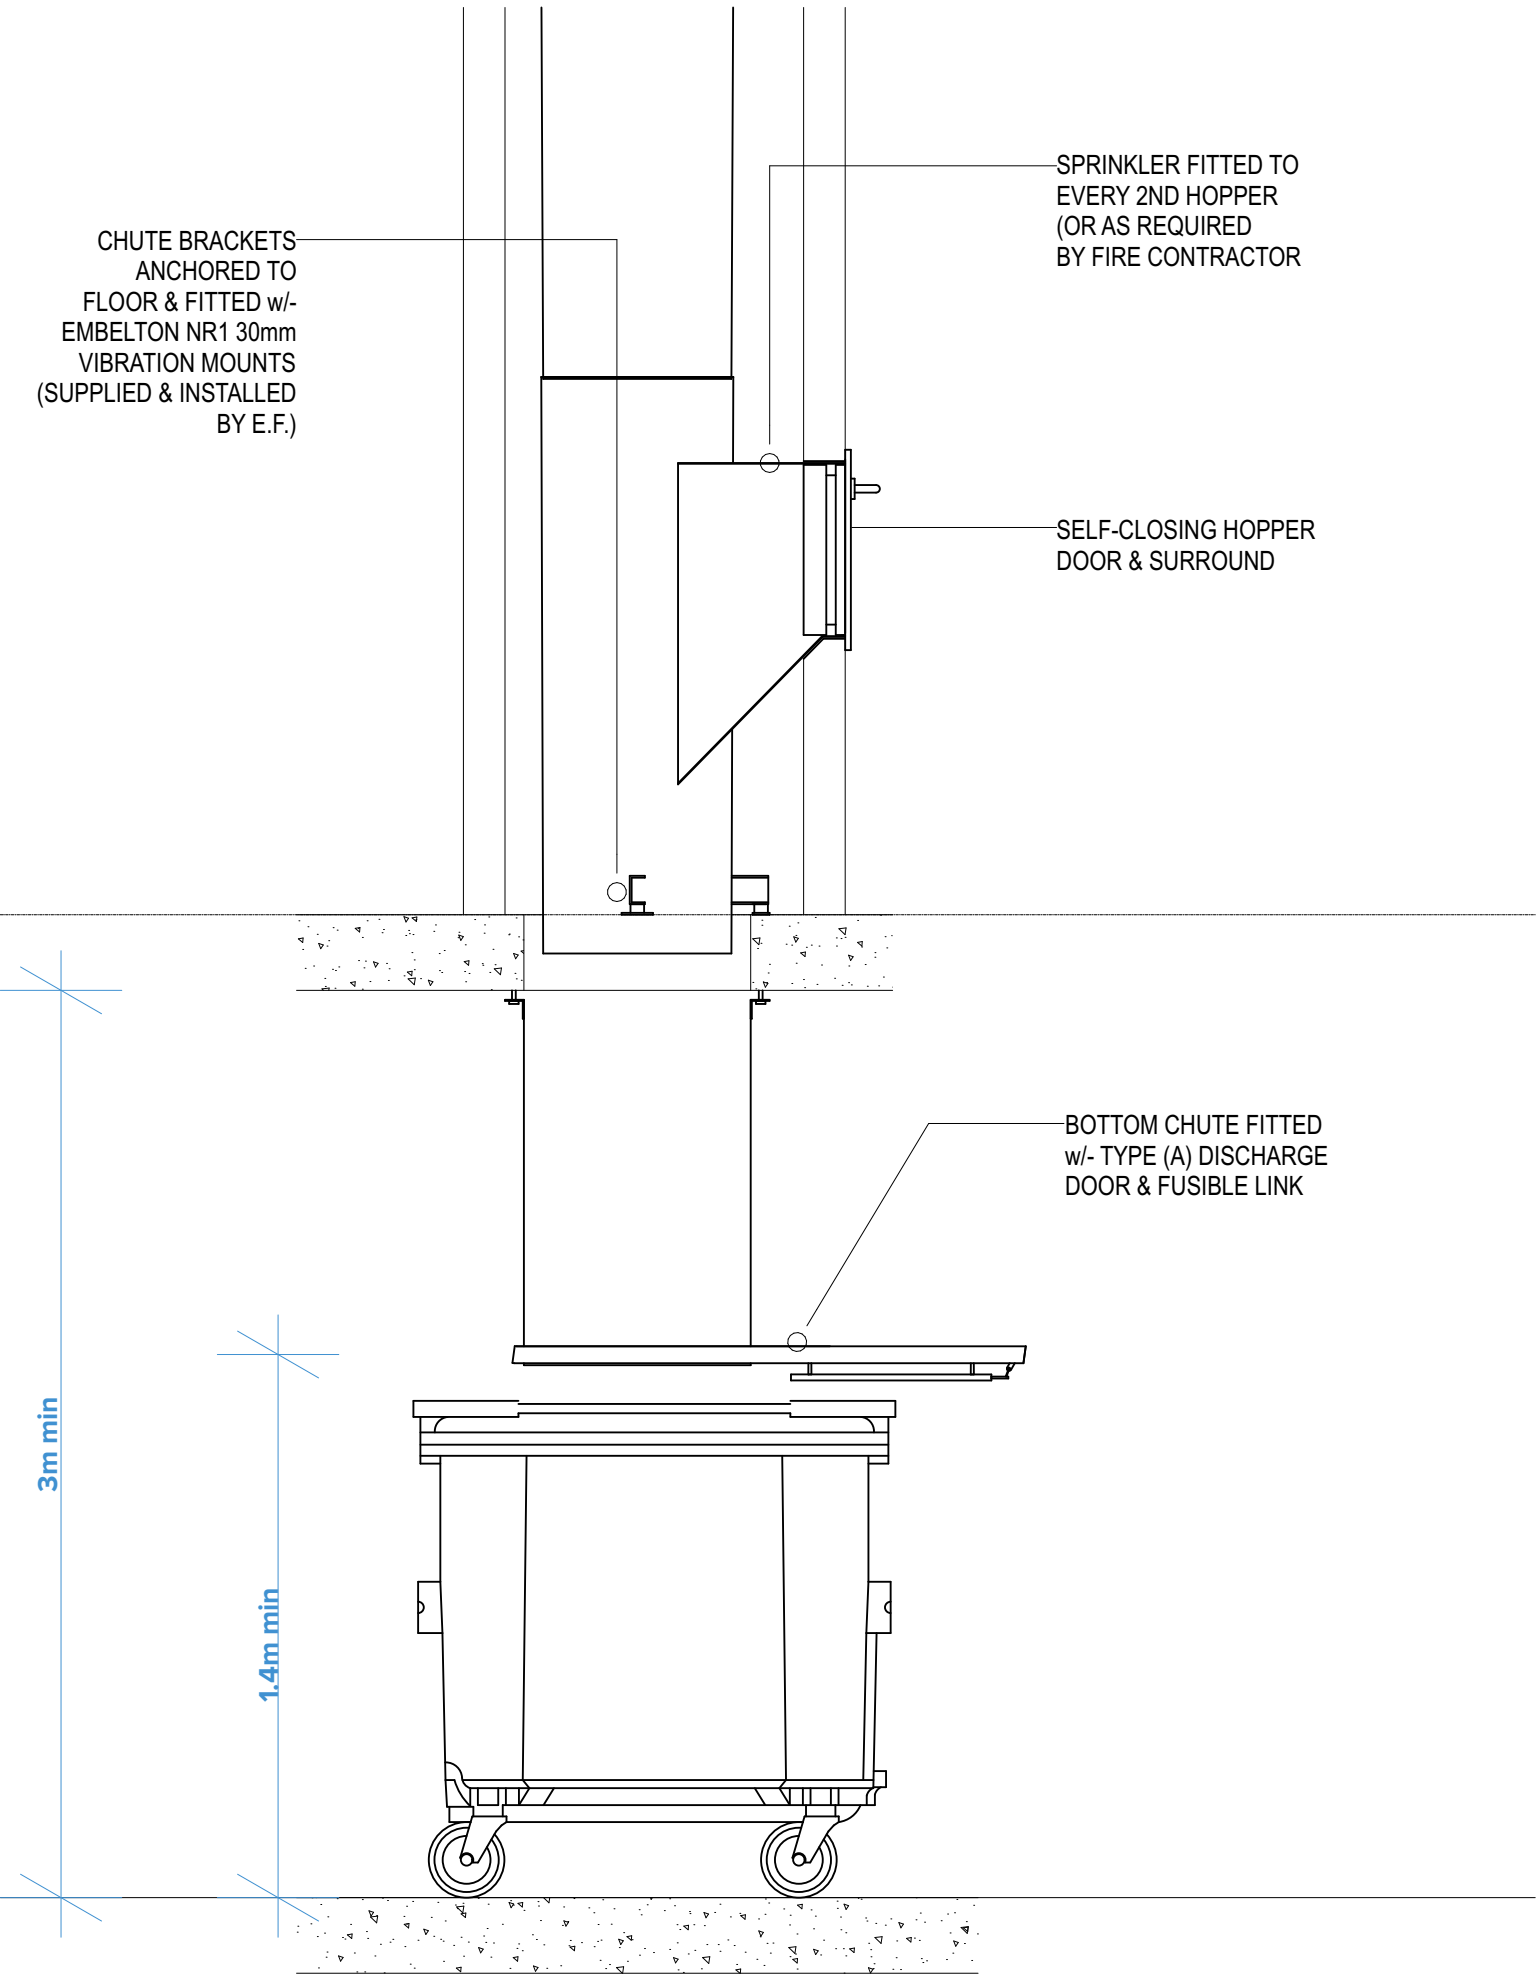

Floor level of garbage room in Basement 1: RL 49.60
Floor level of lower ground above garbage room: RL 54.40
Floor to floor level of garbage room: 4.8m

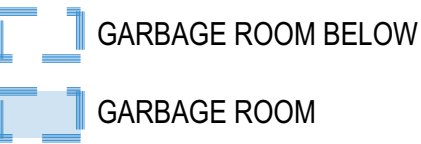

Elephants Foot Shop Drawing Reference

NOTES
THIS DRAWING IS THE COPYRIGHT © OF TURNER. NO REPRODUCTION WITHOUT PERMISSION. UNLESS NOTED OTHERWISE THIS DRAWING IS NOT FOR CONSTRUCTION. ALL DIMENSIONS AND LEVELS ARE TO BE CHECKED ON SITE. PRIOR TO THE COMMENCEMENT OF WORK, BEFORE TURNING UP ANY DISCREPANCIES FOR CLARIFICATION BEFORE PROCEEDING WITH WORK. DRAWINGS ARE NOT TO BE SCALED. USE ONLY FIGURED DIMENSIONS. REFER TO CONSULTANT DOCUMENTATION FOR FURTHER INFORMATION.

CLIENT
918 Canterbury Road Pty Ltd

DLCS Quality Endorsed Company ISO 9001:2015, Registration Number 23476
Notified Address: Nicholas Turner 4885, APRN 98 594 594 871

Project Title
918 Canterbury Road
Roselands NSW 2196 Australia
Drawing Title
Building Depth and Setbacks
Garbage Room Diagram

02	16.03.18	MK	Amended DA submission		
Rev.	Date	Approved by	Revision Notes	Project No.	Drawn by
				15048	MK
Scale	1:100 @A1, 50% @A3			Dwg No.	Rev
Status	Development Application			DA-725-001	02

TURNER

L7 ONE Oxford Street
Darlinghurst NSW 2010
Australia
T +61 2 8668 0000
F +61 2 8668 0083
turner@tds.com.au



View from the sun_1pm on 21st June



View from the sun_2pm on 21st June



View from the sun_3pm on 21st June



View from the sun_3:30pm on 21st June

LEGEND
Areas of private open space at 1m above FFL (ADG Objective 4A-1)

CLIENT
918 Canterbury Road Pty Ltd

NOTES
THIS DRAWING IS THE COPYRIGHT © OF TURNER. NO REPRODUCTION WITHOUT PERMISSION. UNLESS NOTED OTHERWISE THIS DRAWING IS NOT FOR CONSTRUCTION. ALL DIMENSIONS AND LEVELS ARE TO BE CHECKED ON SITE PRIOR TO THE COMMENCEMENT OF WORK. INFORM TURNER OF ANY DISCREPANCIES FOR CLARIFICATION BEFORE PROCEEDING WITH WORK. DRAWINGS ARE NOT TO BE SCALED. USE ONLY FIGURED DIMENSIONS. REFER TO CONSULTANT DOCUMENTATION FOR FURTHER INFORMATION.


DLCS Quality Endorsed Company ISO 9001:2015, Registration Number 20476
Turner Architects Nicholas Turner 6055, APR 95 264 264 911

Project Title
918 Canterbury Road
Roselands NSW 2196 Australia
Drawing Title
Shadow Diagrams
Private Open Space_1pm - 3:30pm


02	16.03.18	MK	Amended DA submission		
Rev.	Date	Approved by	Revision Notes	Project No.	Drawn by
Scale	@A1, 50%@A3			15048	MK
Status	Development Application	Dwg No.	DA-730-012	Rev	02

TURNER


L7 ONE Oxford Street,
Darlinghurst NSW 2010
Australia
T +61 2 8568 0000
F +61 2 8568 0083
turnerinfo.com.au

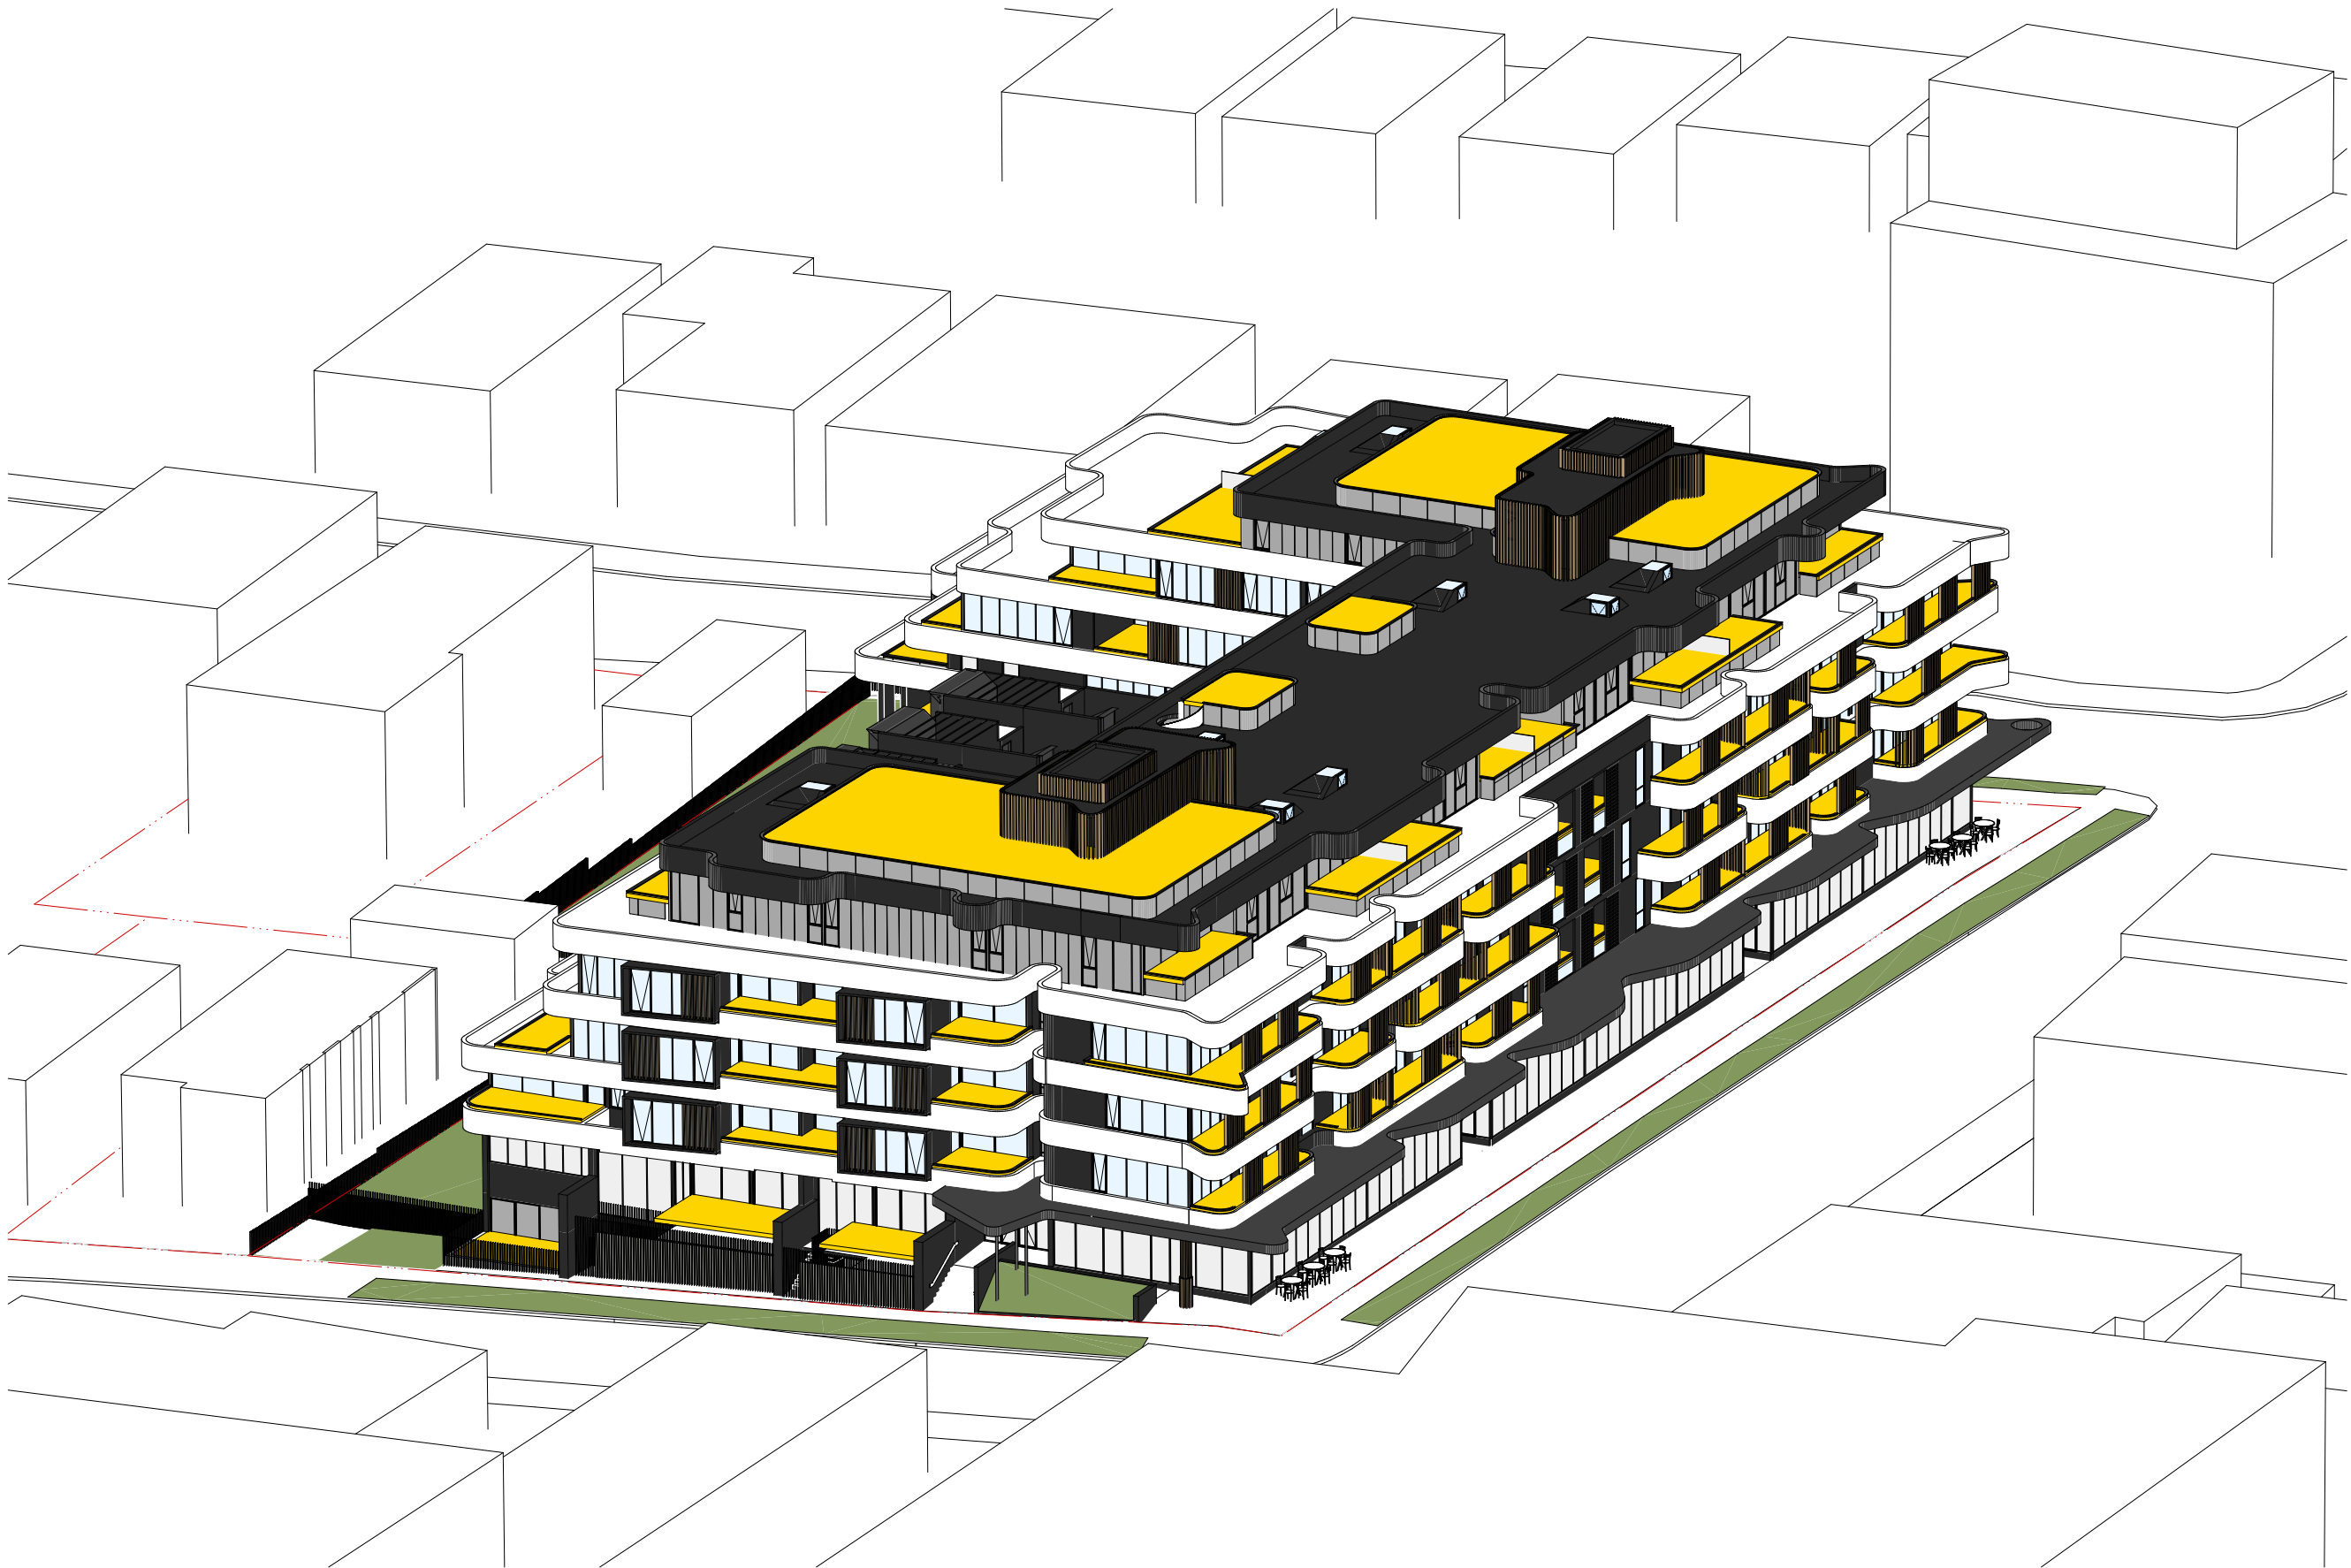

View from the sun_9am on 21st June

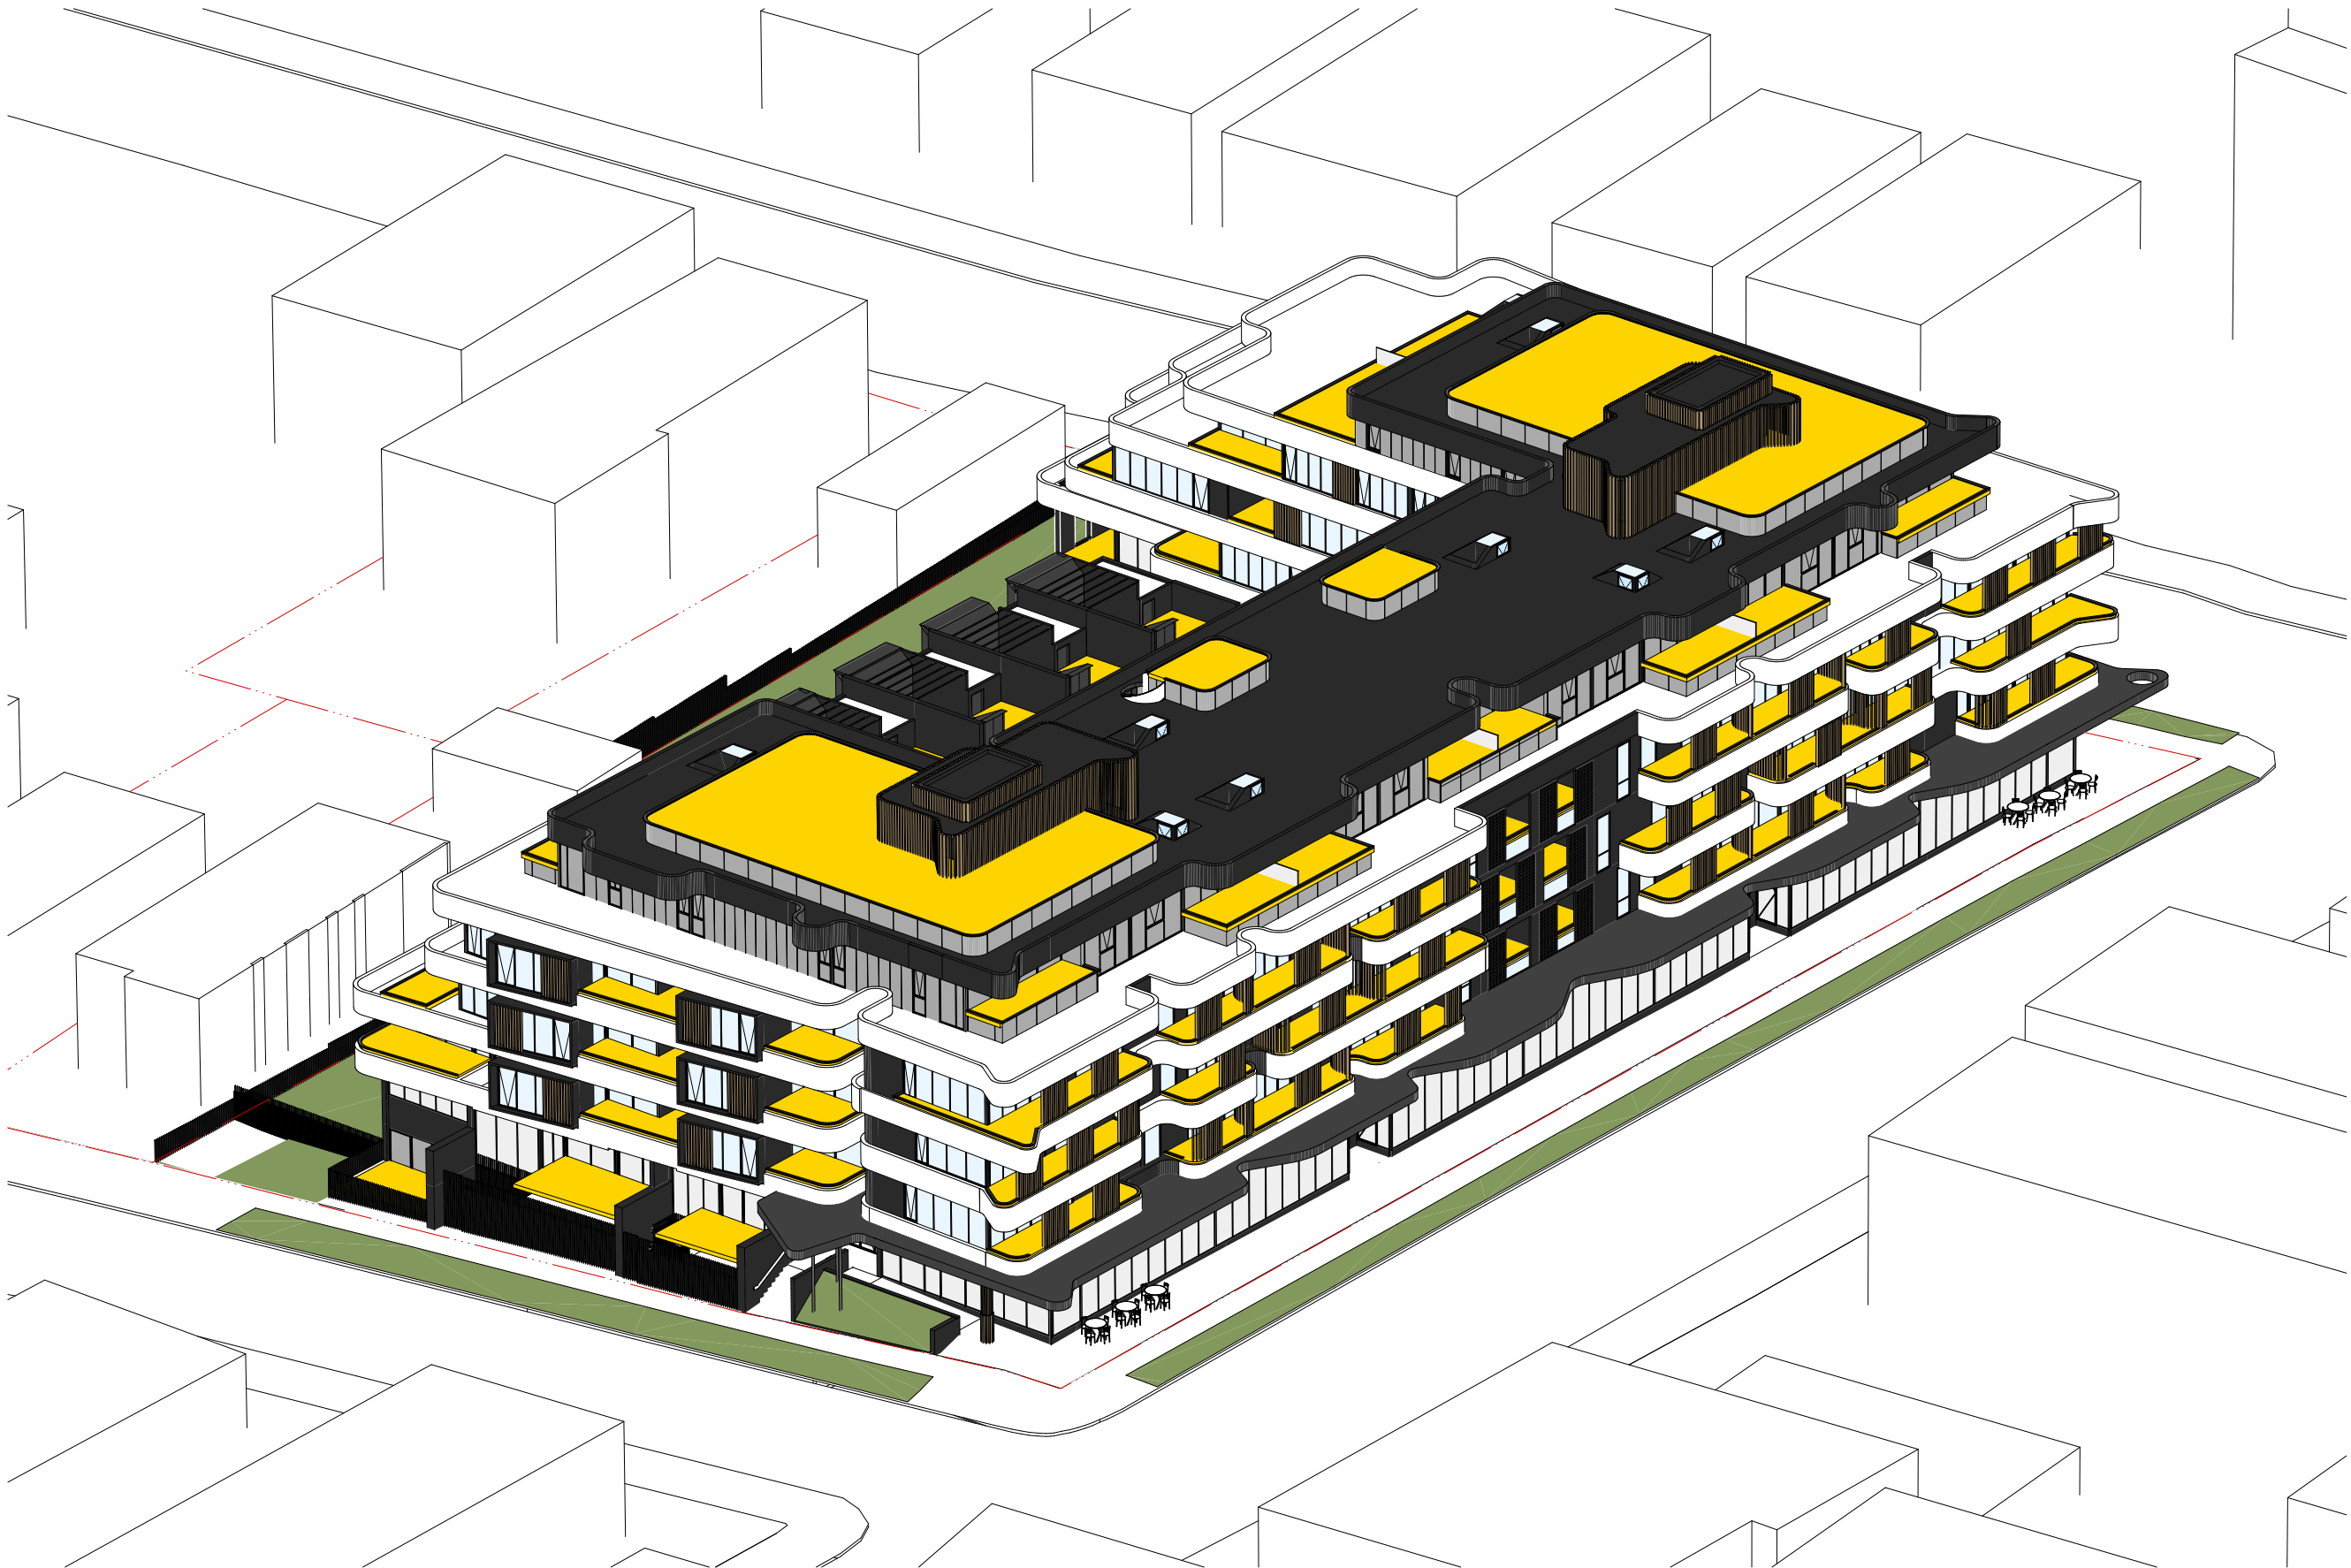

View from the sun_10am on 21st June

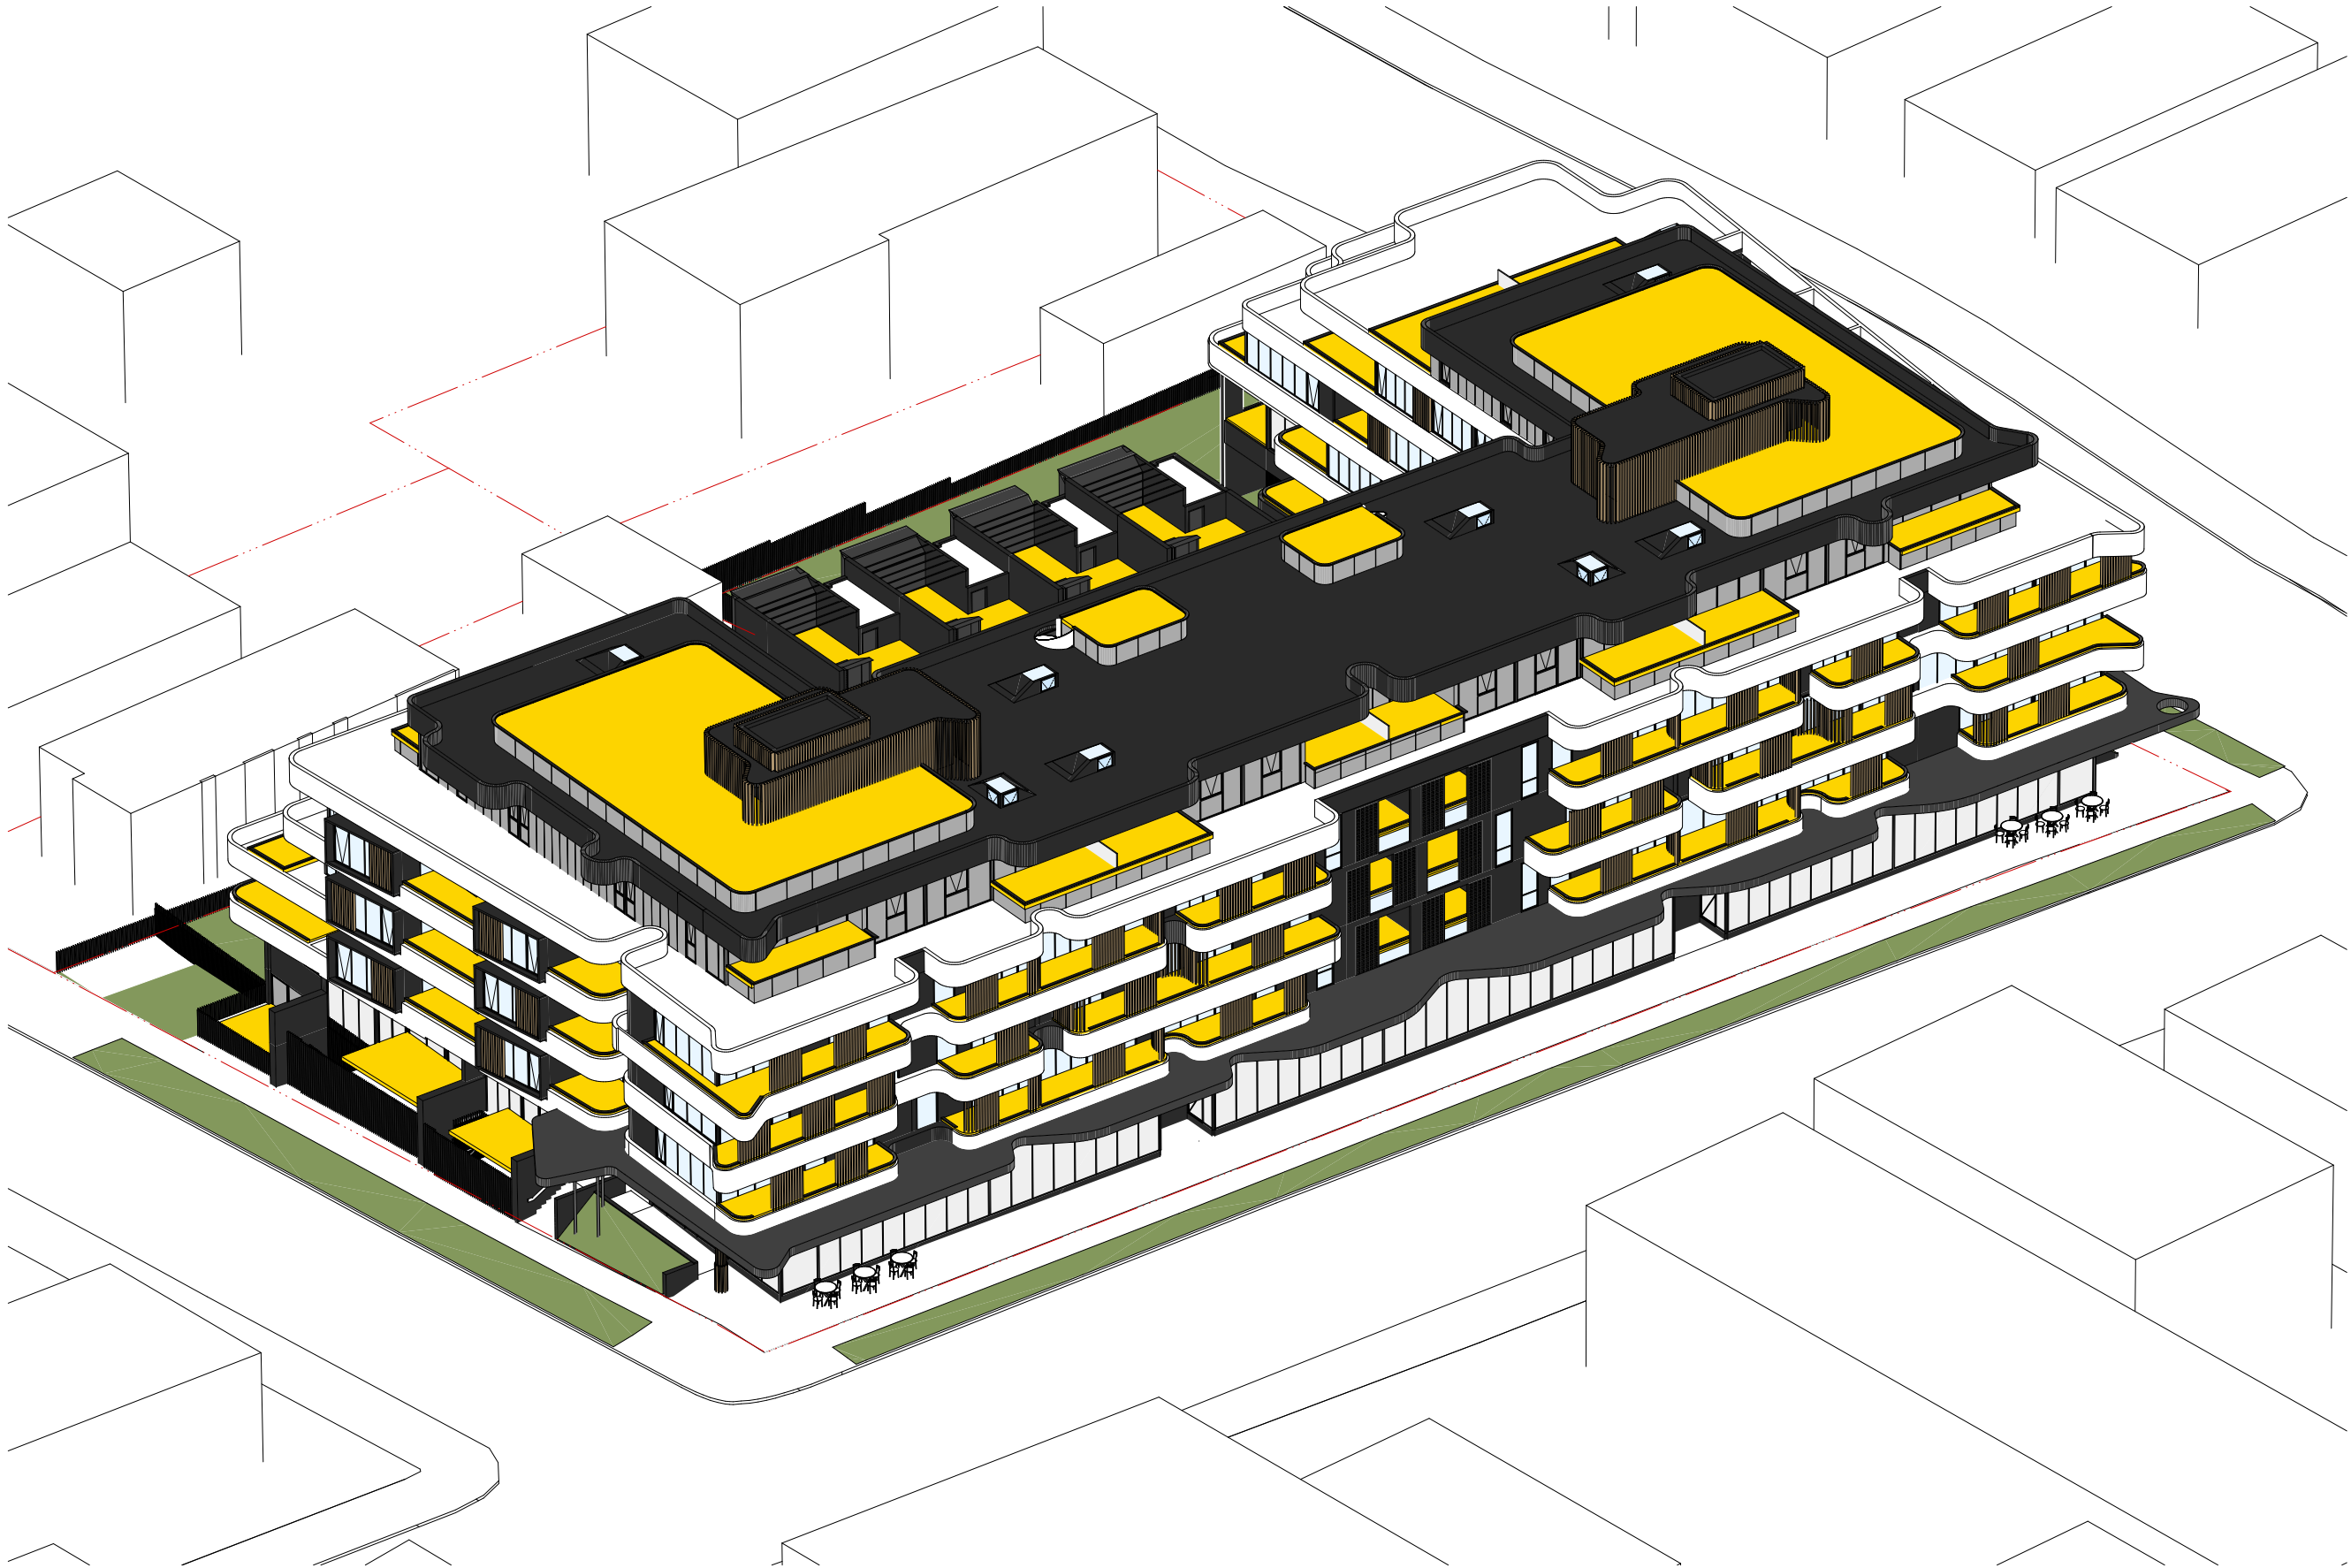

View from the sun_11am on 21st June



View from the sun_12pm on 21st June

LEGEND
Areas of private open space at 1m above FFL (ADG Objective 4A-1)

CLIENT
918 Canterbury Road Pty Ltd

NOTES
THIS DRAWING IS THE COPYRIGHT © OF TURNER. NO REPRODUCTION WITHOUT PERMISSION. UNLESS NOTED OTHERWISE THIS DRAWING IS NOT FOR CONSTRUCTION. ALL DIMENSIONS AND LEVELS ARE TO BE CHECKED ON SITE. PRIOR TO THE COMMENCEMENT OF WORK, INFORM TURNER OF ANY DISCREPANCIES FOR CLARIFICATION BEFORE PROCEEDING WITH WORK. DRAWINGS ARE NOT TO BE SCALED. USE ONLY FIGURED DIMENSIONS. REFER TO CONSULTANT DOCUMENTATION FOR FURTHER INFORMATION.

DLCS Quality Endorsed Company ISO 9001:2015, Registration Number 20476
Notified Architect Nicholas Turner 6885, APR 98 504 394 871

Project Title
918 Canterbury Road
Roselands NSW 2196 Australia
Drawing Title
Shadow Diagrams
Private Open Space_9am - 12pm

02	16.03.18	MK	Amended DA submission		
Rev.	Date	Approved by	Revision Notes		
Scale			Project No.	15048	Drawn by North
@A1, 50%@A3					MK
Status			Dwg No.	DA-730-011	Rev 02
Development Application					

TURNER


L7 ONE Oxford Street,
Darlinghurst NSW 2010
Australia
T +61 2 8668 0000
F +61 2 8668 0083
turner@tda.com.au



View from the sun_1pm on 21st June



View from the sun_2pm on 21st June

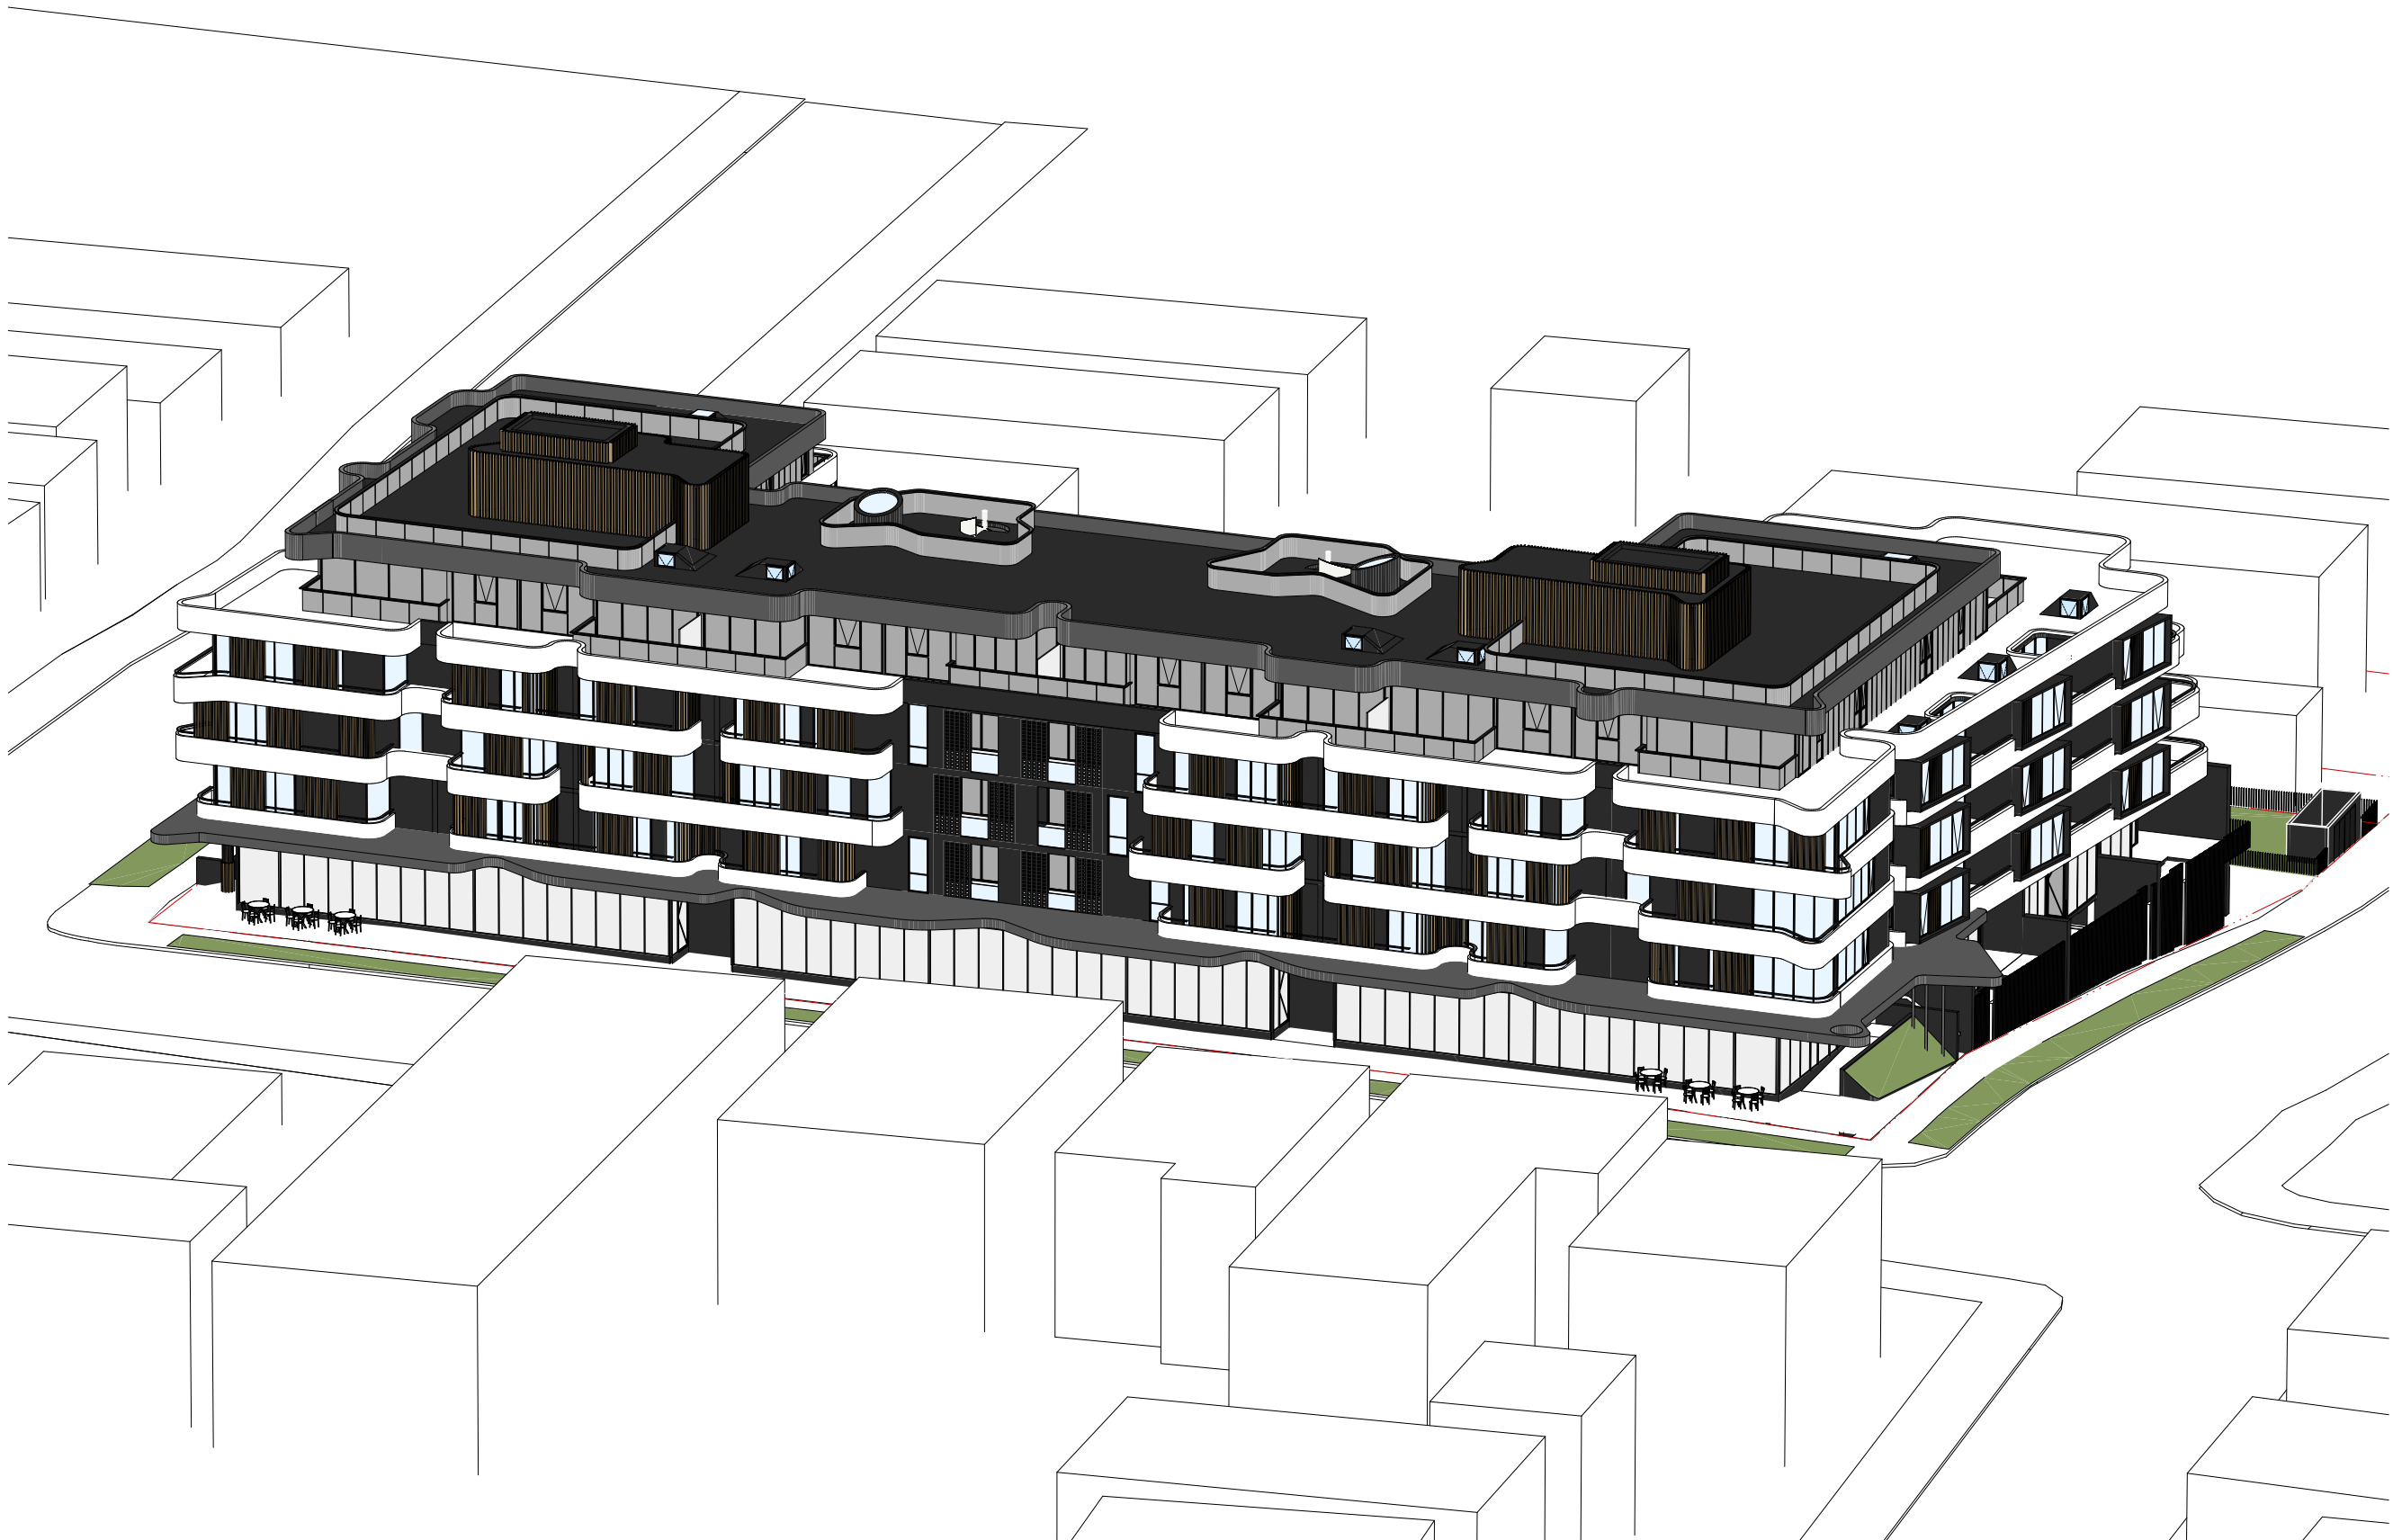

View from the sun_3pm on 21st June



View from the sun_3:30pm on 21st June

NOTES
THIS DRAWING IS THE COPYRIGHT © OF TURNER. NO REPRODUCTION WITHOUT PERMISSION. UNLESS NOTED OTHERWISE THIS DRAWING IS NOT FOR CONSTRUCTION. ALL DIMENSIONS AND LEVELS ARE TO BE CHECKED ON SITE. PRIOR TO THE COMMENCEMENT OF WORK, INFORM TURNER OF ANY DISCREPANCIES FOR CLARIFICATION BEFORE PROCEEDING WITH WORK. DRAWINGS ARE NOT TO BE SCALED. USE ONLY FIGURED DIMENSIONS. REFER TO CONSULTANT DOCUMENTATION FOR FURTHER INFORMATION.

CLIENT
918 Canterbury Road Pty Ltd

DLCS Quality Endorsed Company ISO 9001:2015, Registration Number 20476
Notified Architect Nicholas Turner 6055, APR 98 504 094 911

Project Title
918 Canterbury Road
Roselands NSW 2196 Australia
Drawing Title
Shadow Diagrams
Living Area_1pm - 3:30pm


02	16.03.18	MK	Amended DA submission
Rev.	Date	Approved by	Revision Notes
Scale	Project No.		Drawn by
@A1, 50%@A3	15048		MK
Status	Dwg No.	Rev	02
Development Application	DA-730-002		

TURNER


L7 ONE Oxford Street,
Darlinghurst NSW 2010
Australia
T +61 2 8568 0000
F +61 2 8568 0083
turnerinfo.com.au




View from the sun_9am on 21st June

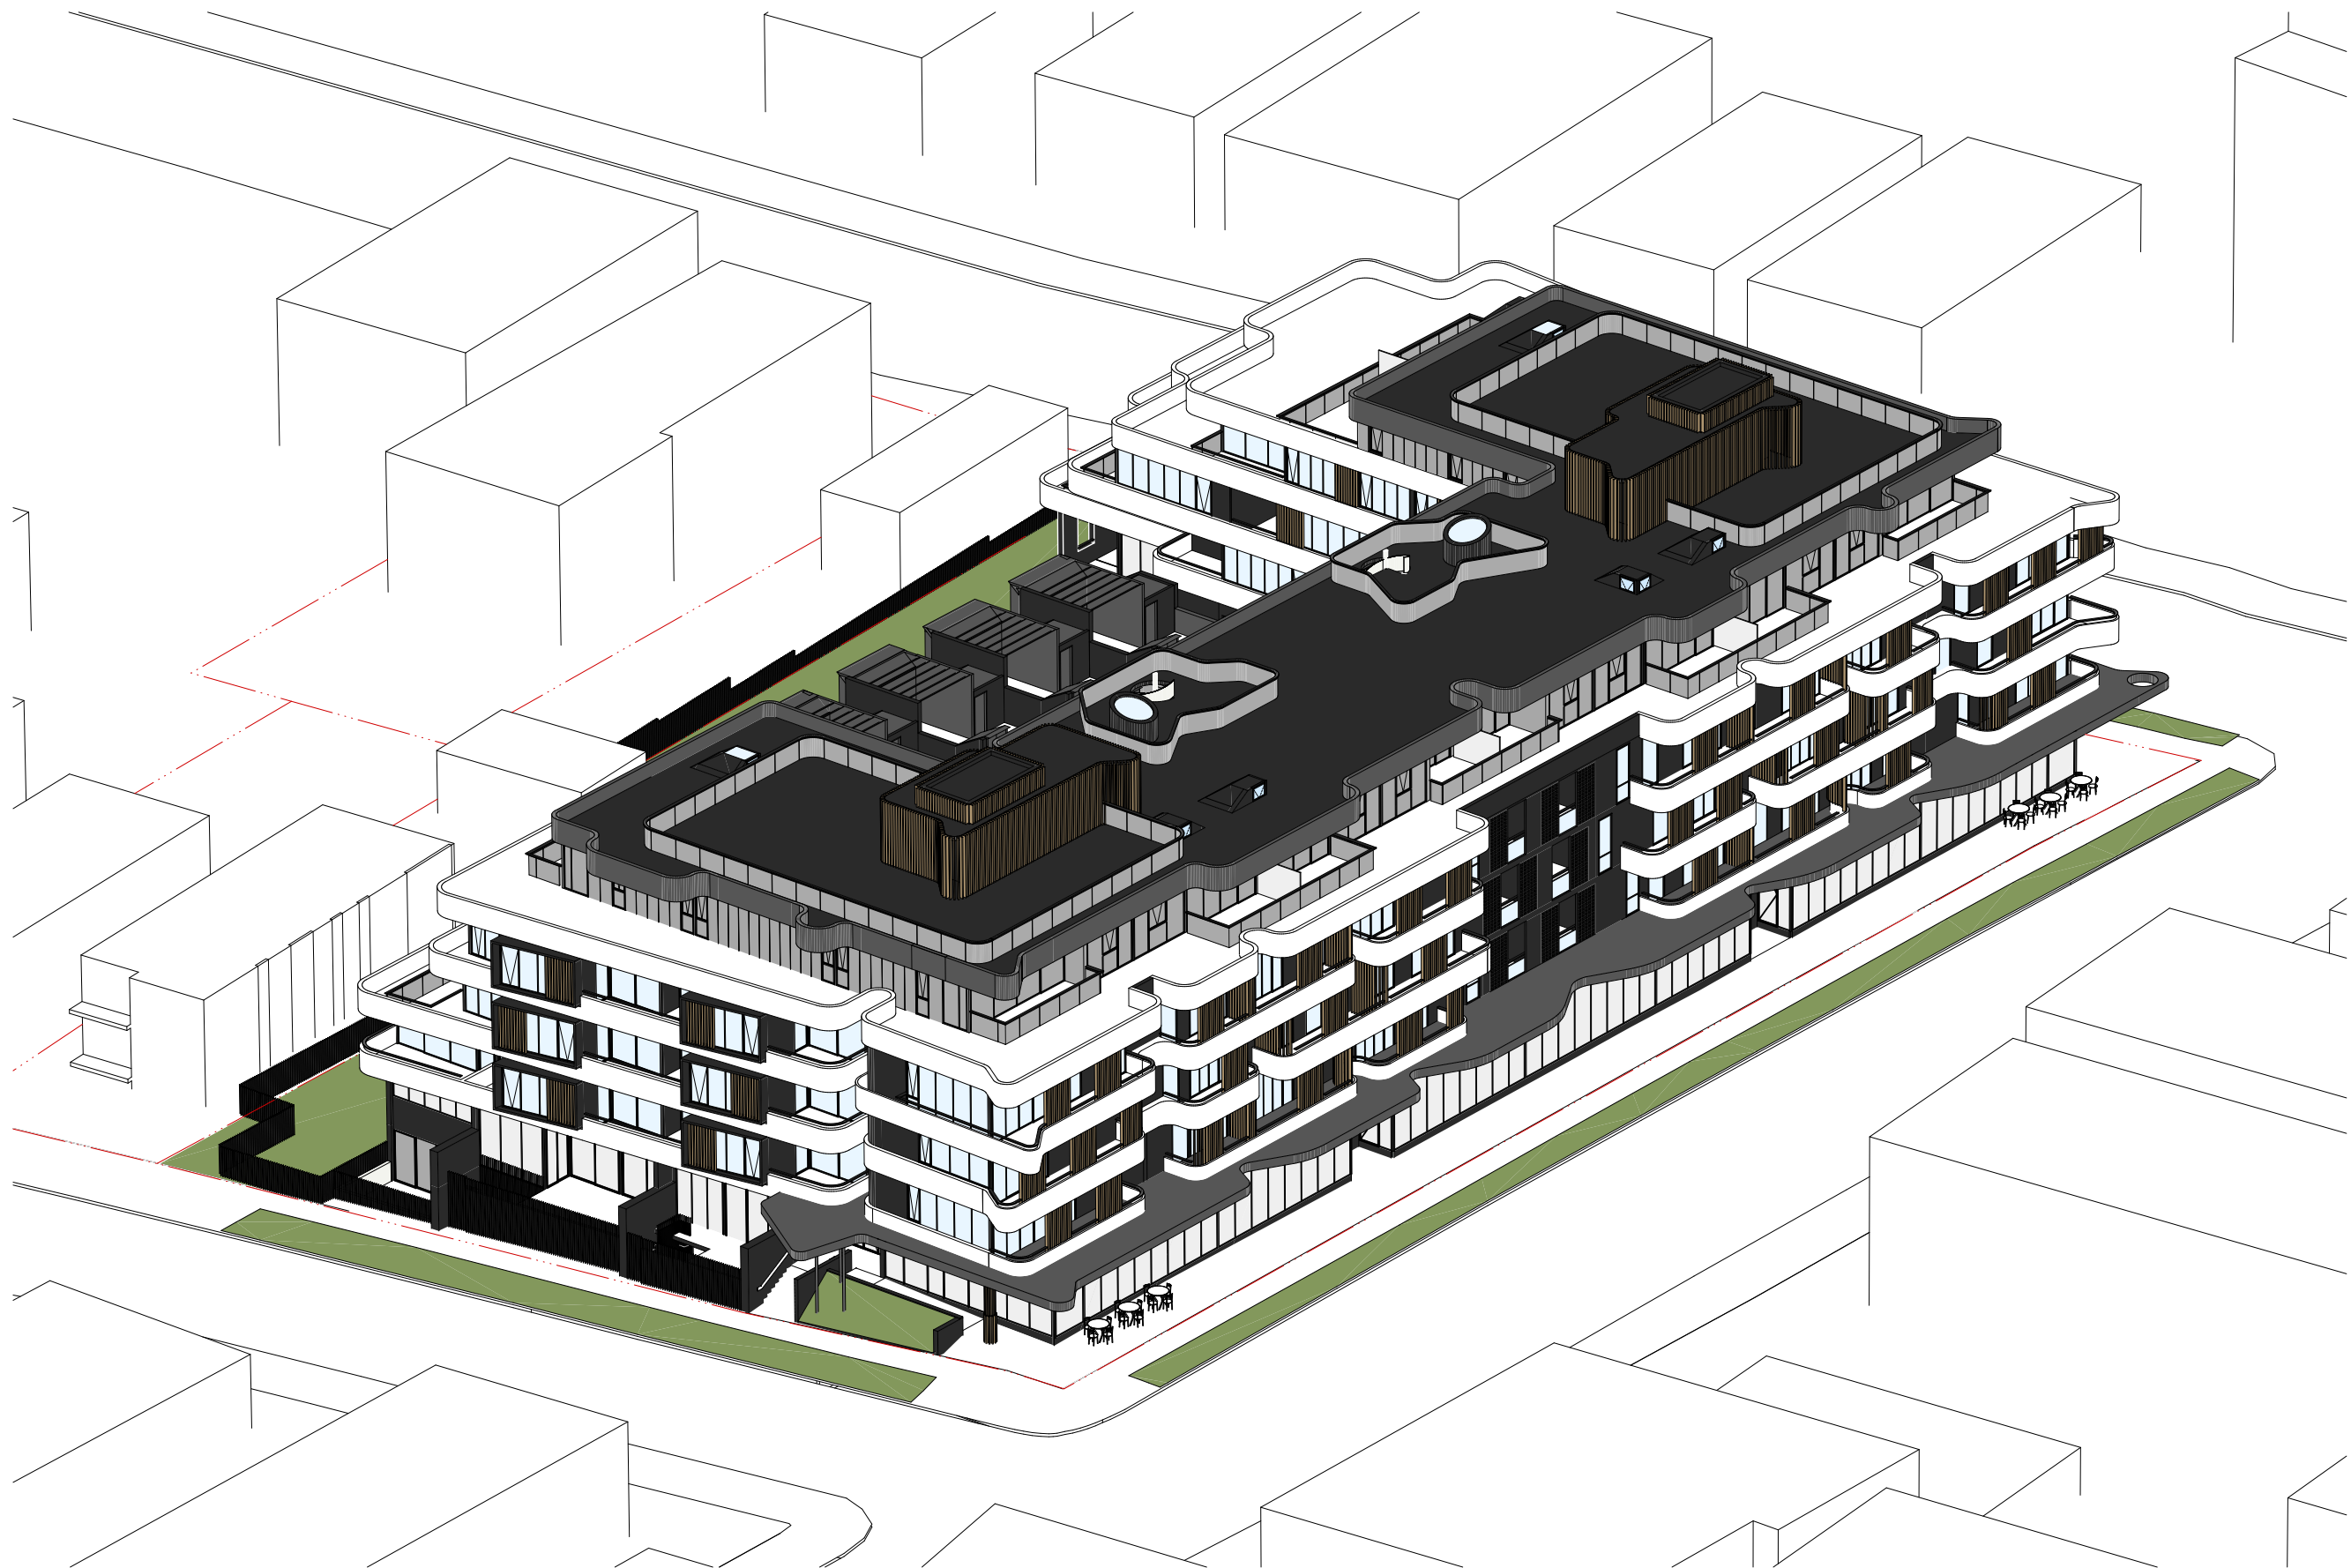

View from the sun_10am on 21st June

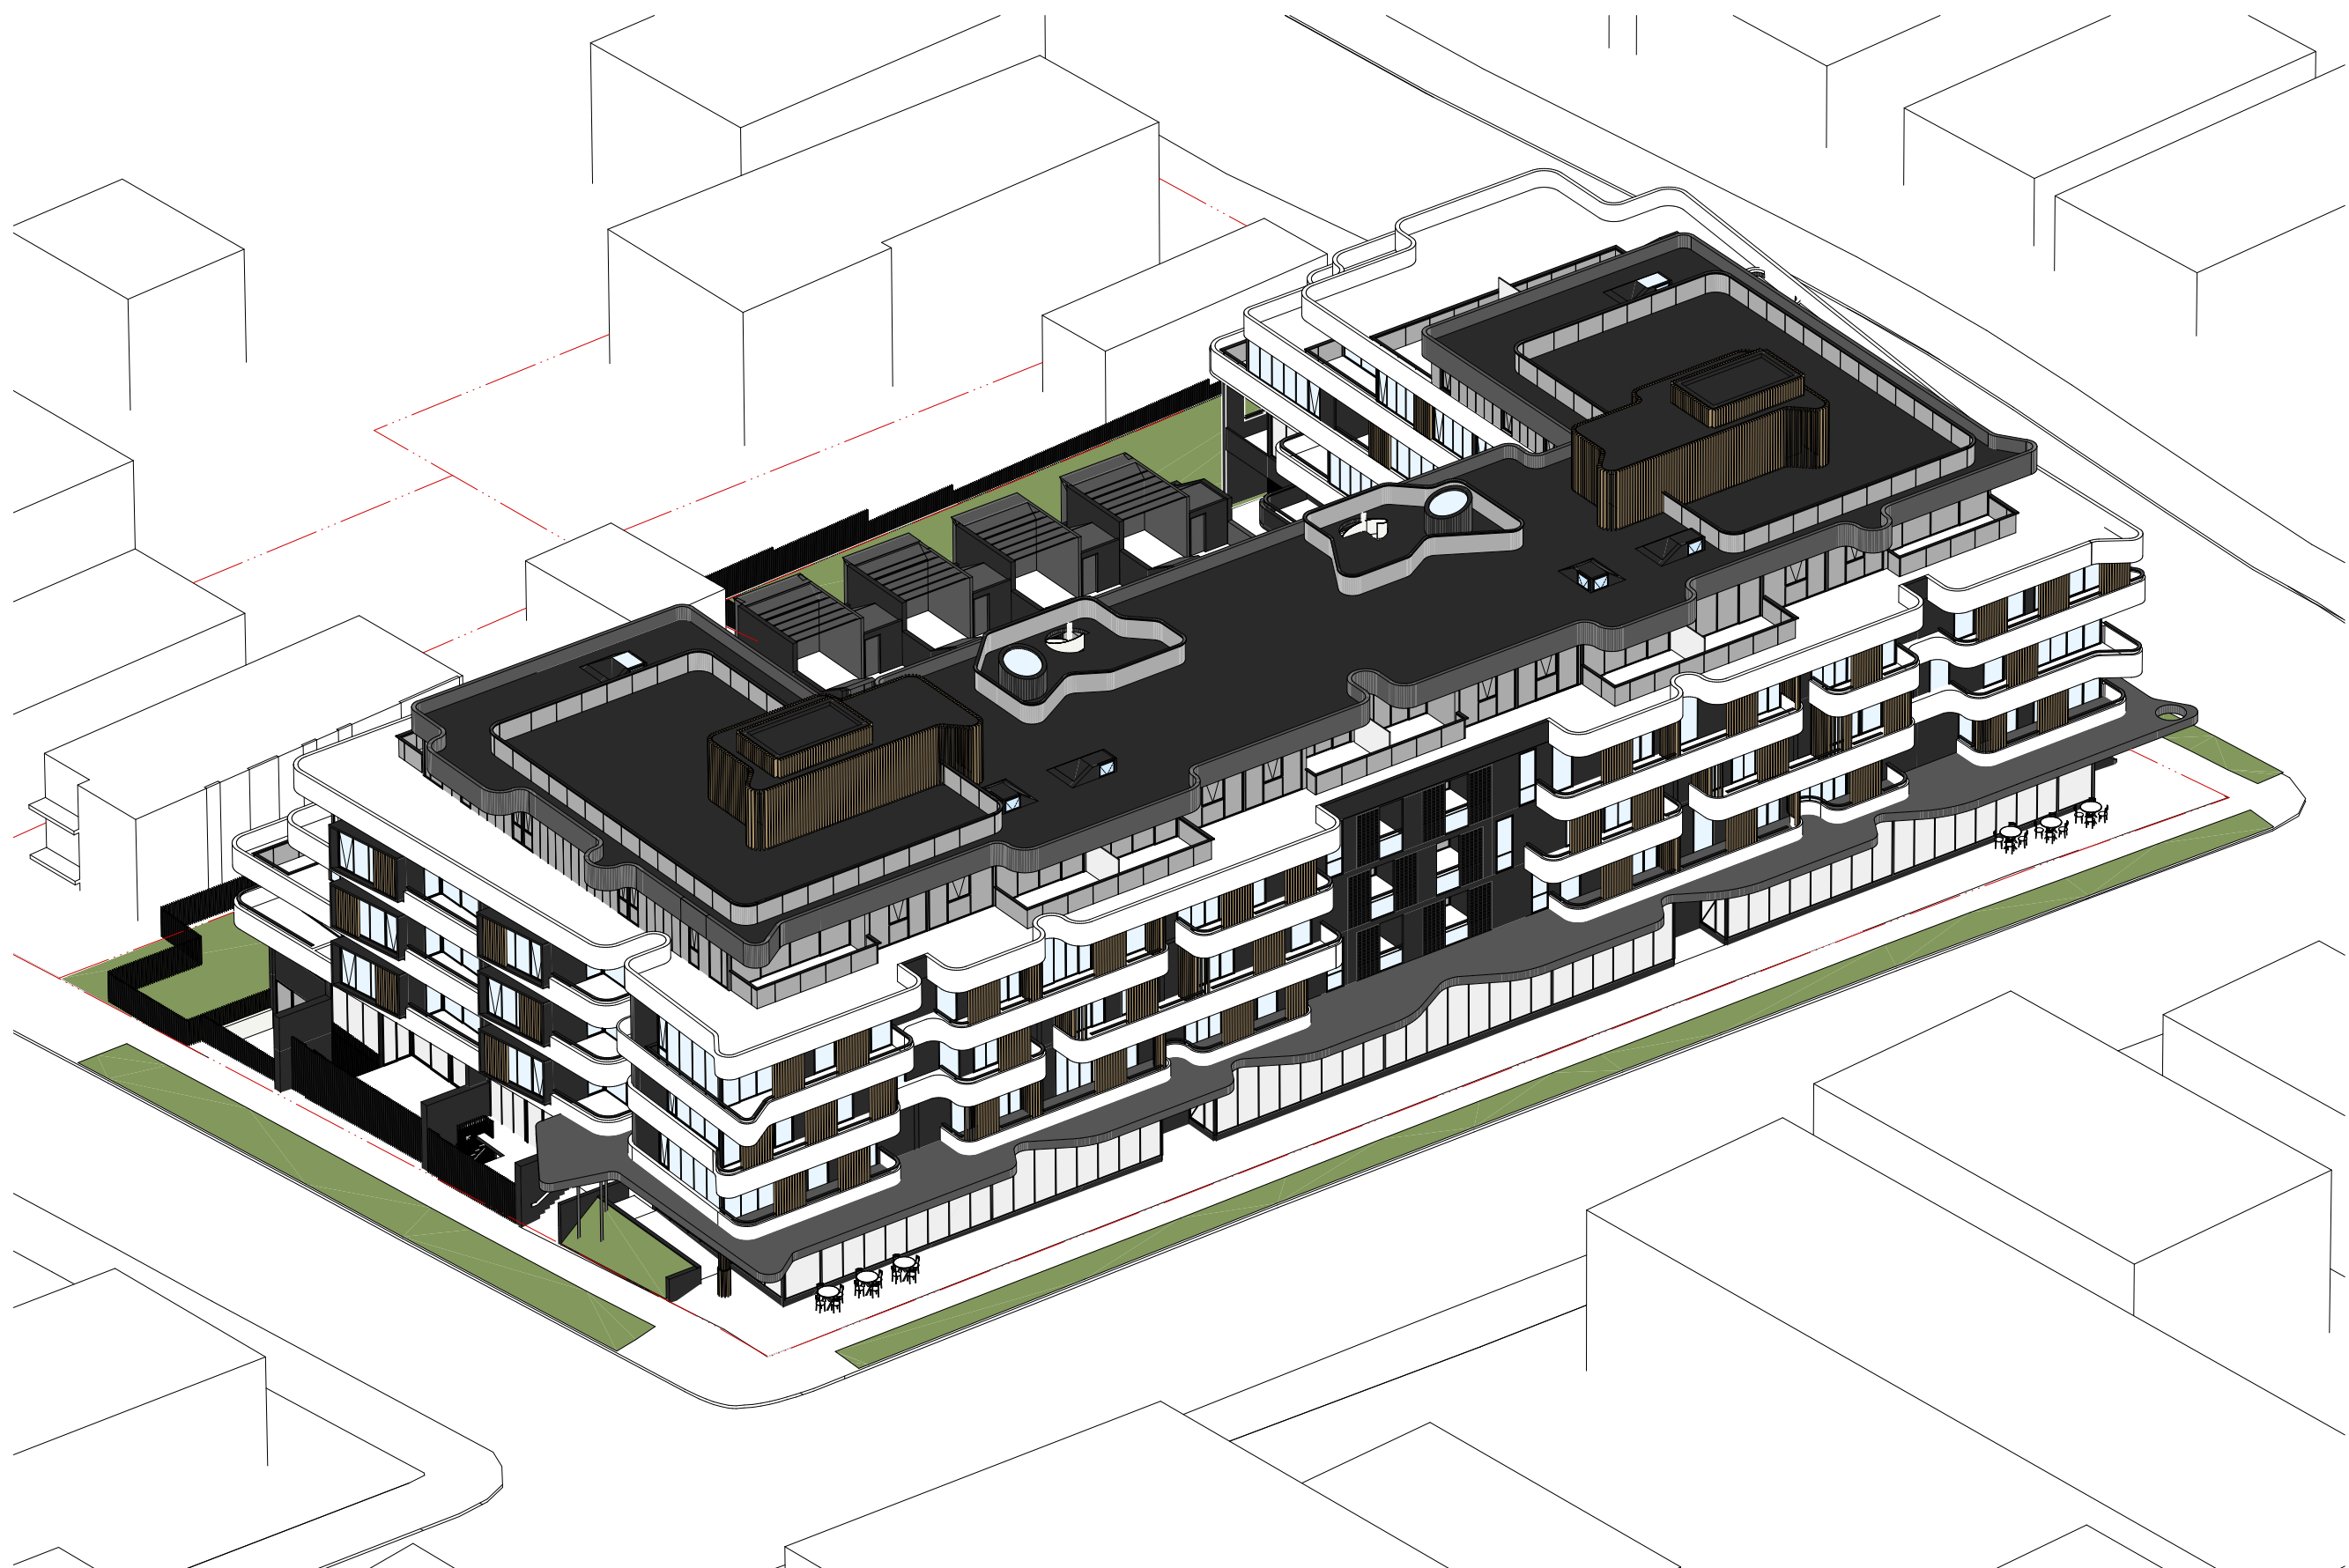

View from the sun_11am on 21st June

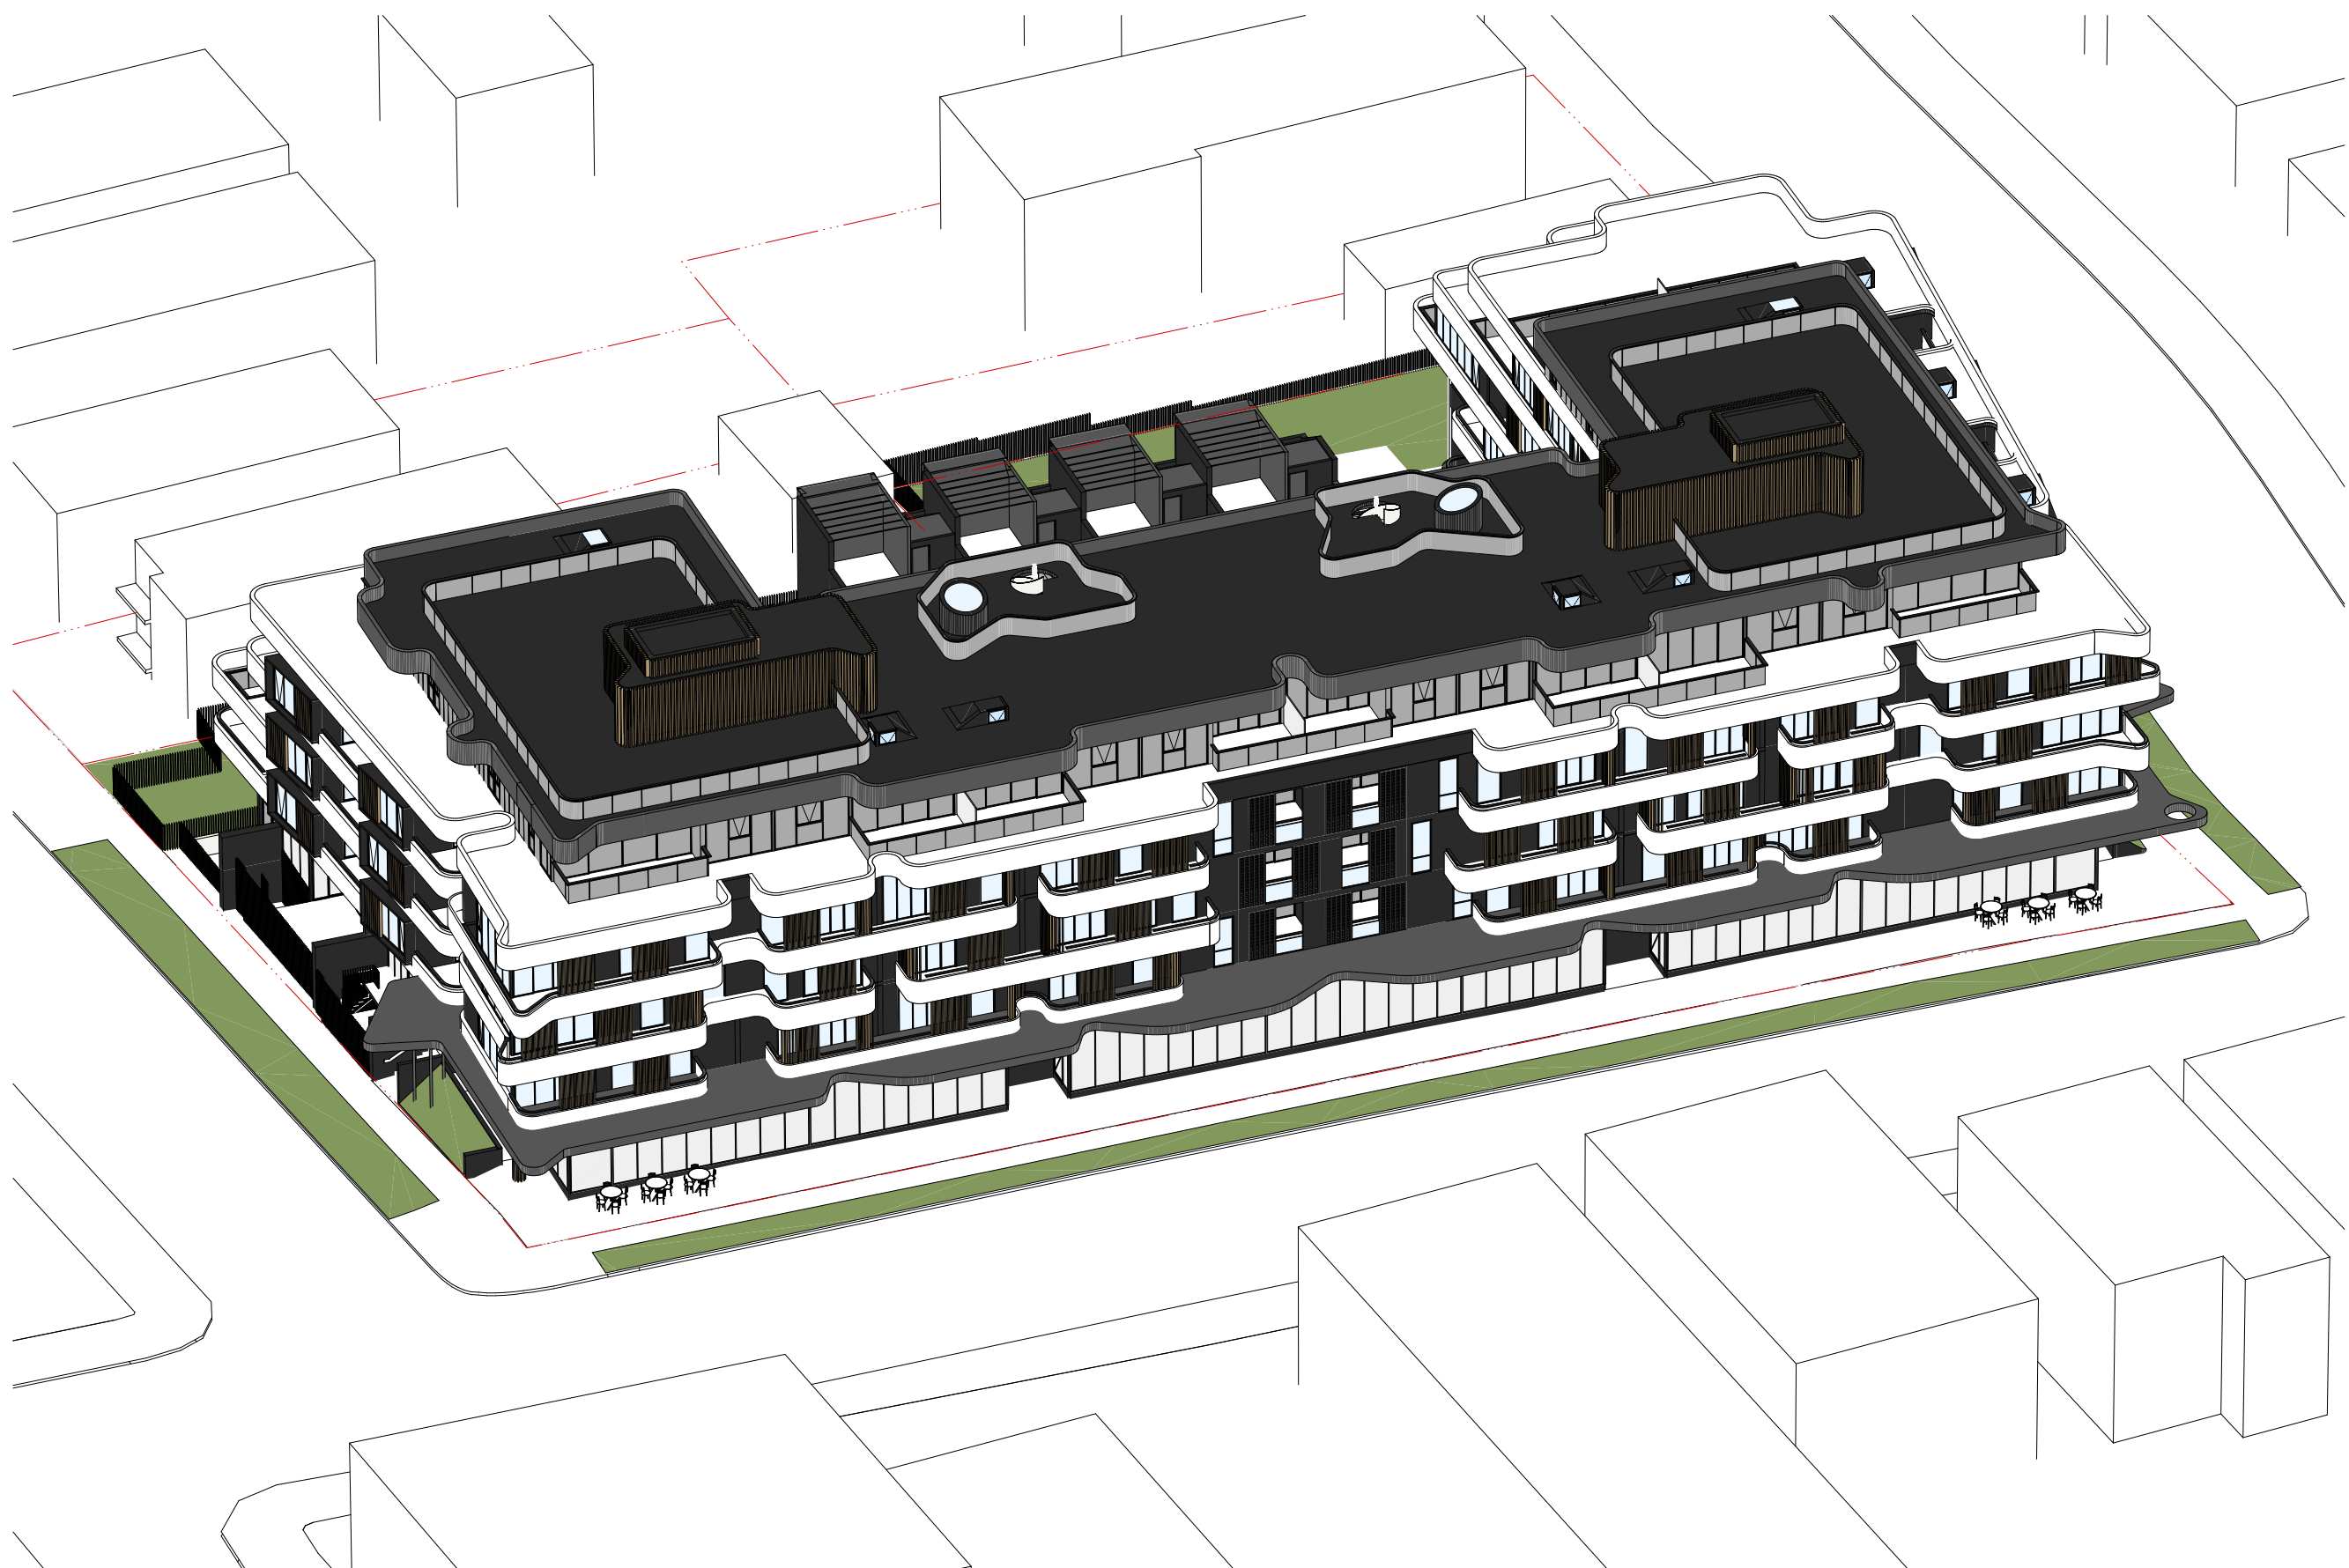

View from the sun_12pm on 21st June

NOTES
THIS DRAWING IS THE COPYRIGHT © OF TURNER. NO REPRODUCTION WITHOUT PERMISSION. UNLESS NOTED OTHERWISE THIS DRAWING IS NOT FOR CONSTRUCTION. ALL DIMENSIONS AND LEVELS ARE TO BE CHECKED ON SITE. PRIOR TO THE COMMENCEMENT OF WORK, INFORM TURNER OF ANY DISCREPANCIES FOR CLARIFICATION BEFORE PROCEEDING WITH WORK. DRAWINGS ARE NOT TO BE SCALED. USE ONLY FIGURED DIMENSIONS. REFER TO CONSULTANT DOCUMENTATION FOR FURTHER INFORMATION.

CLIENT
918 Canterbury Road Pty Ltd

DLCS Quality Endorsed Company ISO 9001:2015, Registration Number 23476
Nominated Architect Nicholas Turner 6055, ABN 56 594 034 871

Project Title
918 Canterbury Road
Roselands NSW 2196 Australia
Drawing Title
Shadow Diagrams
Living Area_9am - 12pm

02	16.03.18	MK	Amended DA submission
Rev.	Date	Approved by	Revision Notes
Scale	Project No.		Drawn by
@A1, 50%@A3	15048		MK
Status	Dwg No.	Rev	02
Development Application	DA-730-001		

TURNER

L7 ONE Oxford Street,
Darlinghurst NSW 2010
Australia
T +61 2 8668 0000
F +61 2 8668 0083
turner@tda.com.au