


**DIFFERENCE BETWEEN
DA STAGE 1 AND DA STAGE 2**

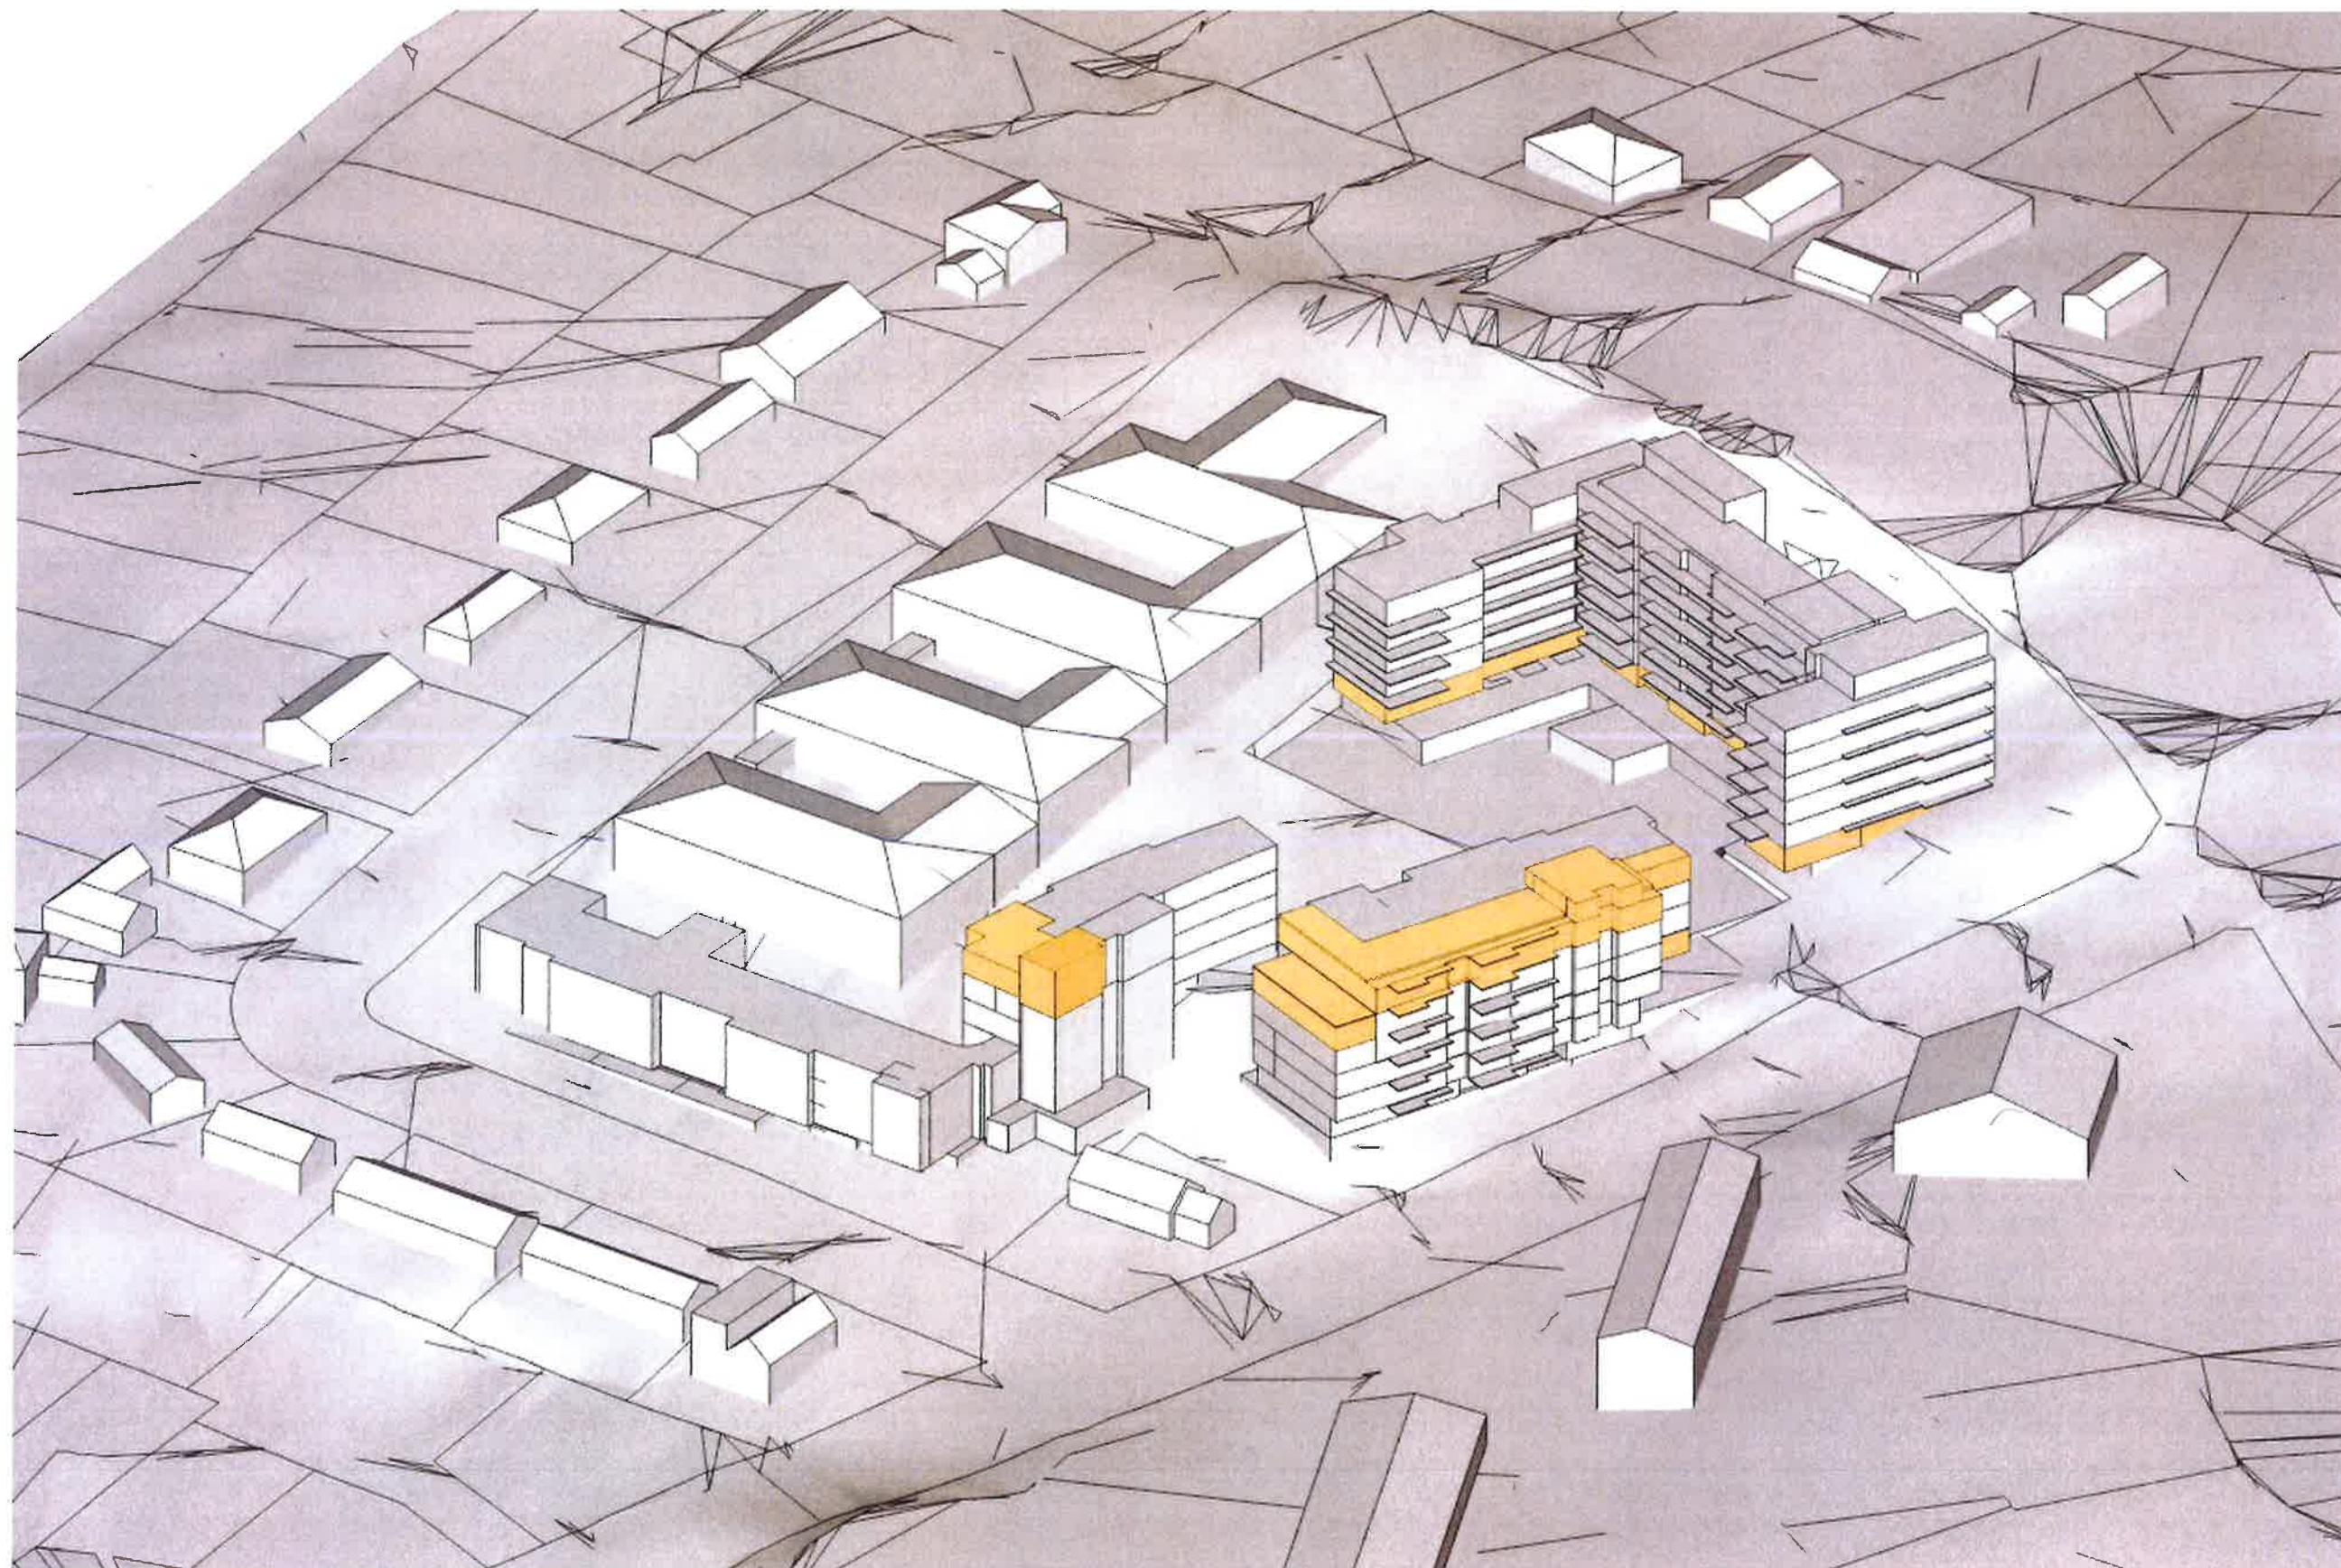

The CAD files and other contents are only representations of the Product information and cannot be used for any other purpose without the prior written consent of the manufacturer.

[illegible]

A map of the study area showing the locations of the four study sites (A, B, C, D) relative to a north arrow. The map is a rectangular area with a north arrow pointing towards the top-left corner. Site A is located in the top-left corner, Site B is in the bottom-left corner, Site C is in the bottom-right corner, and Site D is in the top-right corner. The sites are represented by small rectangular areas with labels A, B, C, and D inside them.

Project Manager Mifson Group Pty Ltd	T 612 8868 6823
Access Funk Sydney	T 612 9011 8128
Acoustic Consultant Acoustic Logic	T 612 6339 8009
BCA Consultant Vic Ltd	T 612 9715 2555
Civil Engineering Northrop Consulting Engineers	T 612 9634 6033
Cost Consultant WT Partnership	T 612 9929 7422
Fire Engineering MOD Fire Engineering	T 0423 922 745
Heritage Consultant City Plan Heritage	T 612 8270 3530
Hydraulic Engineering EWF	T 0412 523 923
Landscape Architect Taylor Brammer	T 612 9387 8855
Planner City Plan Service	T 612 8270 3500
Electrical, Mechanical JHA	T 612 9437 1000
Structural Engineer Northrop Consulting Engineers	T 612 4226 3333
Traffic Engineer Varga Traffic Planning	T 612 9904 3224
Waste Consultant Waste Audit and Consultancy Services	T 612 9618 8267

Uniting

Uniting
Level 4, 222 Pitt St, Sydney NSW

PTW Architects

Level 13, 9 Castlereagh St
Sydney NSW Australia 2000

PTW

T +612 9232 5677
F +612 9221 4135

INTERNATIONAL ARCHITECTS
 2 PARSONS ARCHITECT NO. 688
 3 JONES ARCHITECT NO. 4176
 4 BROS ARCHITECT NO. 5867

Approvals:	By:	Date:
PTW Approval:		
Client Approval:		

NOT TO BE USED
FOR CONSTRUCTION

Project
BOWDEN BRAE VILLAGE

1. _____

AXONOMETRIC MASSING STUDY

<Check Scalebar Scale>		
Point	Scalebar	Scale
1	1000	1000
2	2000	2000
3	3000	3000
4	4000	4000
5	5000	5000
6	6000	6000
7	7000	7000
8	8000	8000
9	9000	9000
10	10000	10000

Scale	Plot Date	Job No:
1:500@A1	25/11/2015	211090

Dwg No	Revision
A-DA-PS-08	01

Step 6:

SECTION 96

SECTION 90