


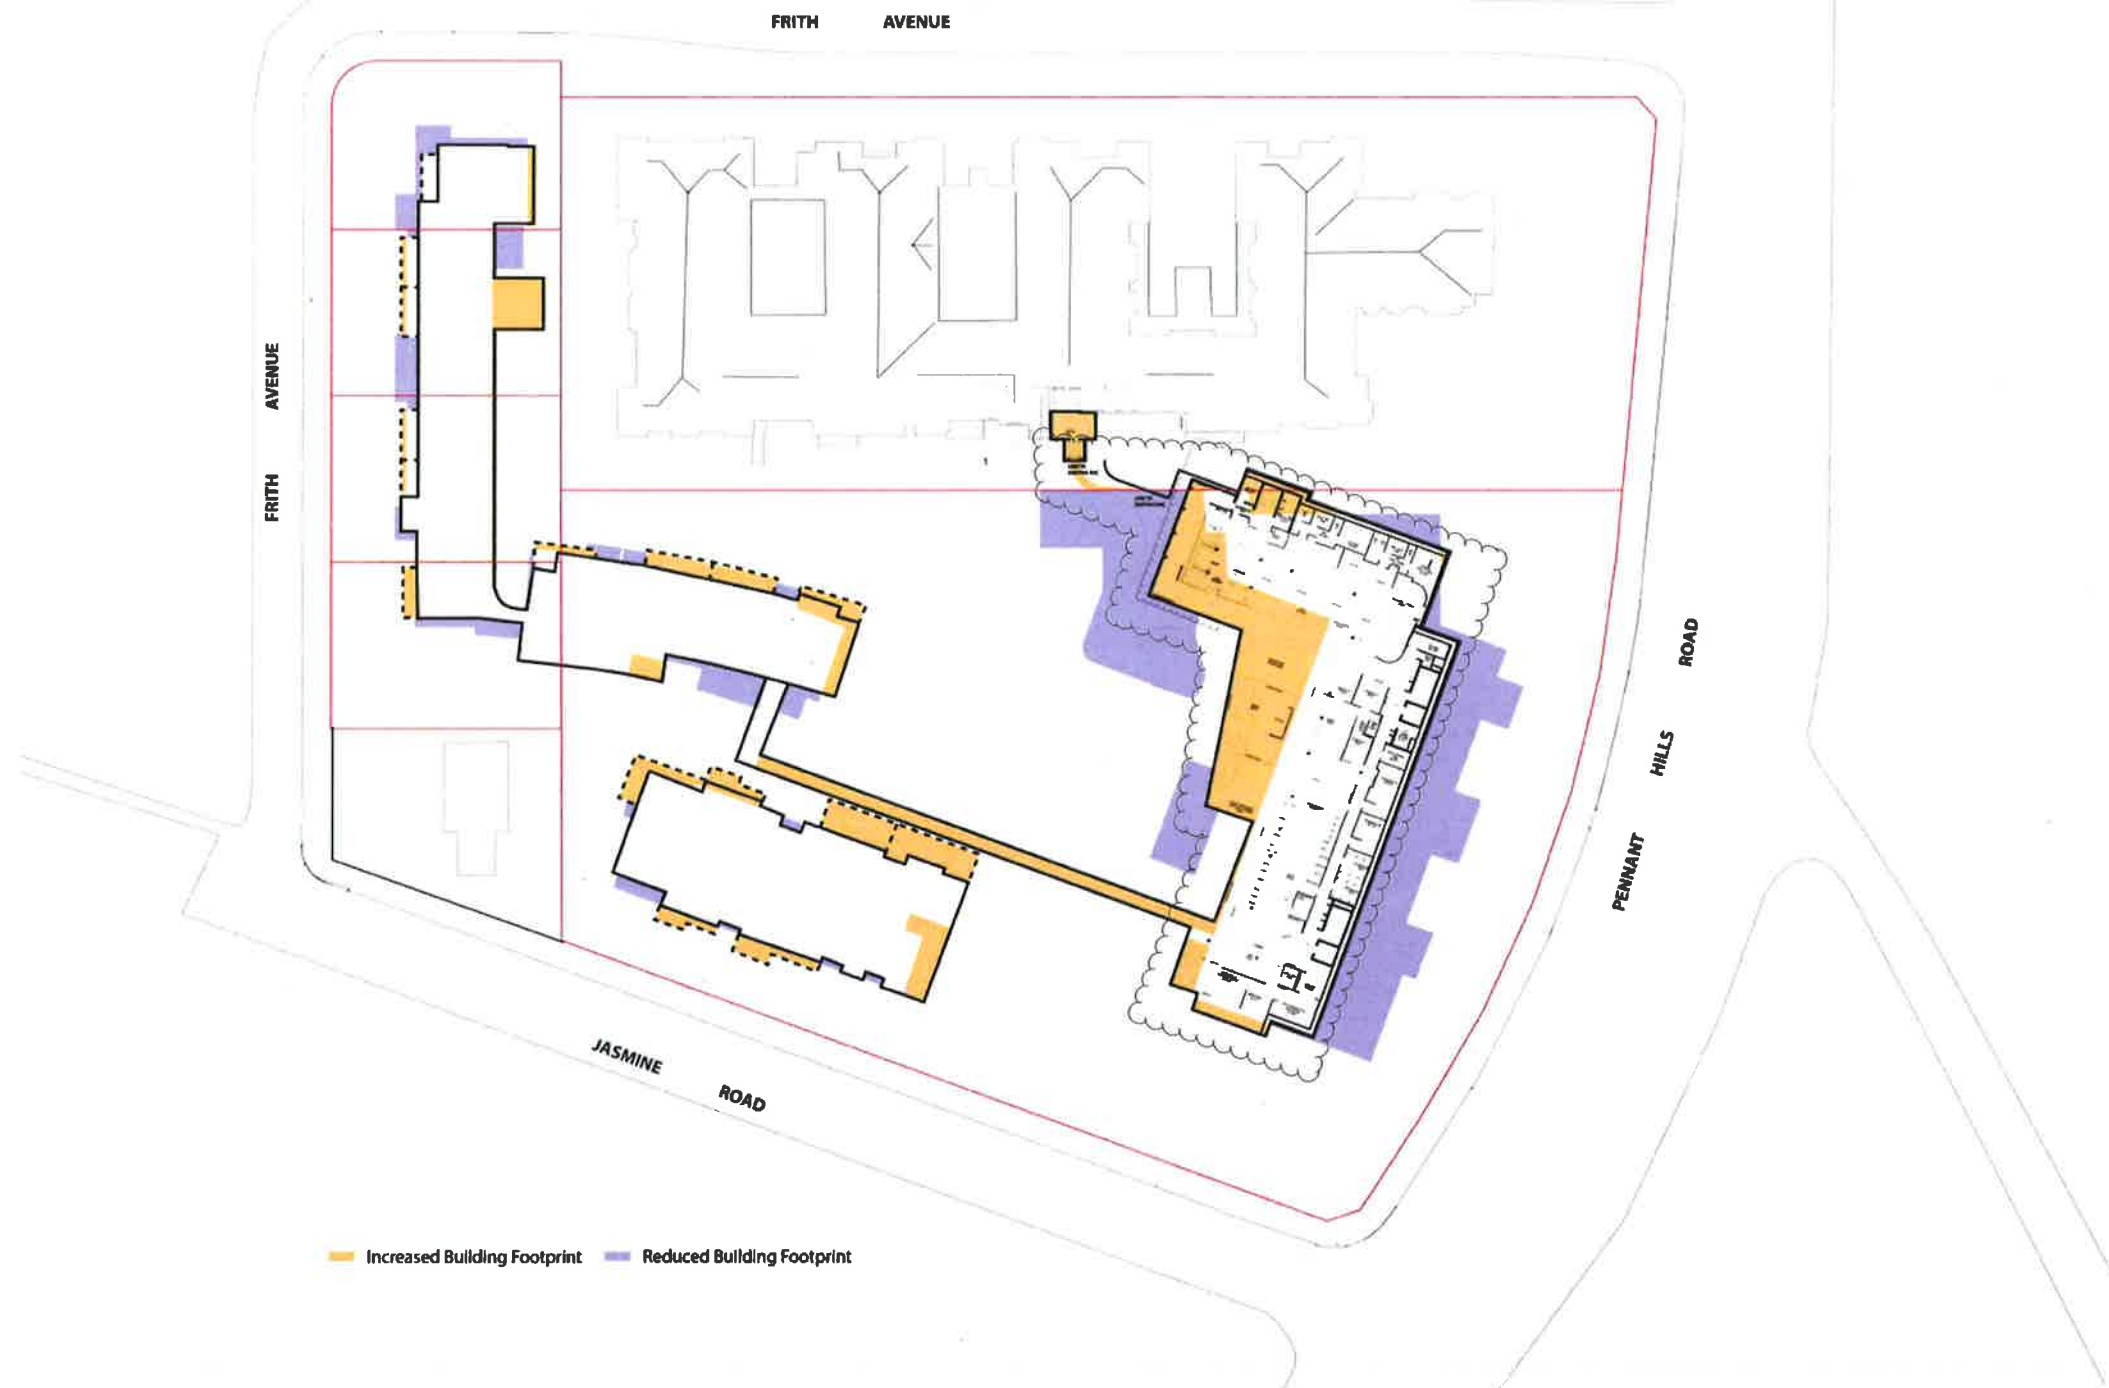

Increased Building Footprint Reduced Building Footprint

Do not print from drawings
Do not alter drawings or the building information system
This document shall not be used for any other purpose than the one for which it was prepared
The user of this document shall be responsible for ensuring that the information contained herein is accurate and complete
The user of this document shall be responsible for ensuring that the information contained herein is accurate and complete
The user of this document shall be responsible for ensuring that the information contained herein is accurate and complete

No	Amendment	By	Date
01	SECTION 96	PTW	25/11/15
02	DAY CARE CENTRE ADDED LAYOUT COMMON AREA AMENDED	PTW	22/08/16

Consultants

Project Manager Melson Group Pty Ltd	T 612 9608 0823
Access Fusion Sydney	T 612 9011 8128
Acoustic Consultant Acoustic Logic	T 612 6338 8009
BCA Consultant Vic L&P	T 612 9715 2555
Civil Engineering Northrop Consulting Engineers	T 612 9634 6033
Cost Consultant WT Partnership	T 612 9829 7422
Fire Engineering MCD Fire Engineering	T 0423 822 745
Heritage Consultant City Plan Heritage	T 612 8270 3530
Hydraulic Engineering EWPW	T 0412 823 923
Landscape Architect Taylor Brammer	T 612 8367 8854
Planner City Plan Device	T 612 8270 3600
Electrical Mechanical JHA	T 612 9437 1000
Structural Engineer Northrop Consulting Engineers	T 612 4228 3365
Traffic Engineer Verge Traffic Planning	T 612 9904 3224
Waste Consultant Waste Audit and Consultancy Services	T 612 9818 8267

Uniting
Uniting
Level 4, 222 Pitt St, Sydney NSW

PTW Architects
Level 13, 8 Castle Street
Sydney NSW Australia 2000

PTW
T - 612 8232 5477
F - 612 8221 4134

NOT TO BE USED
FOR CONSTRUCTION


Project
BOWDEN BRAE VILLAGE

File
**BUILDING A, B, C & D LEVEL 4 FLOOR PLAN
RL 185.3
SECTION 96**

Scale	Plot Date	Job No
1:500 @ A1	22/08/16	211090

Design No	Revision
A-DA-05	02

Status
SECTION 96

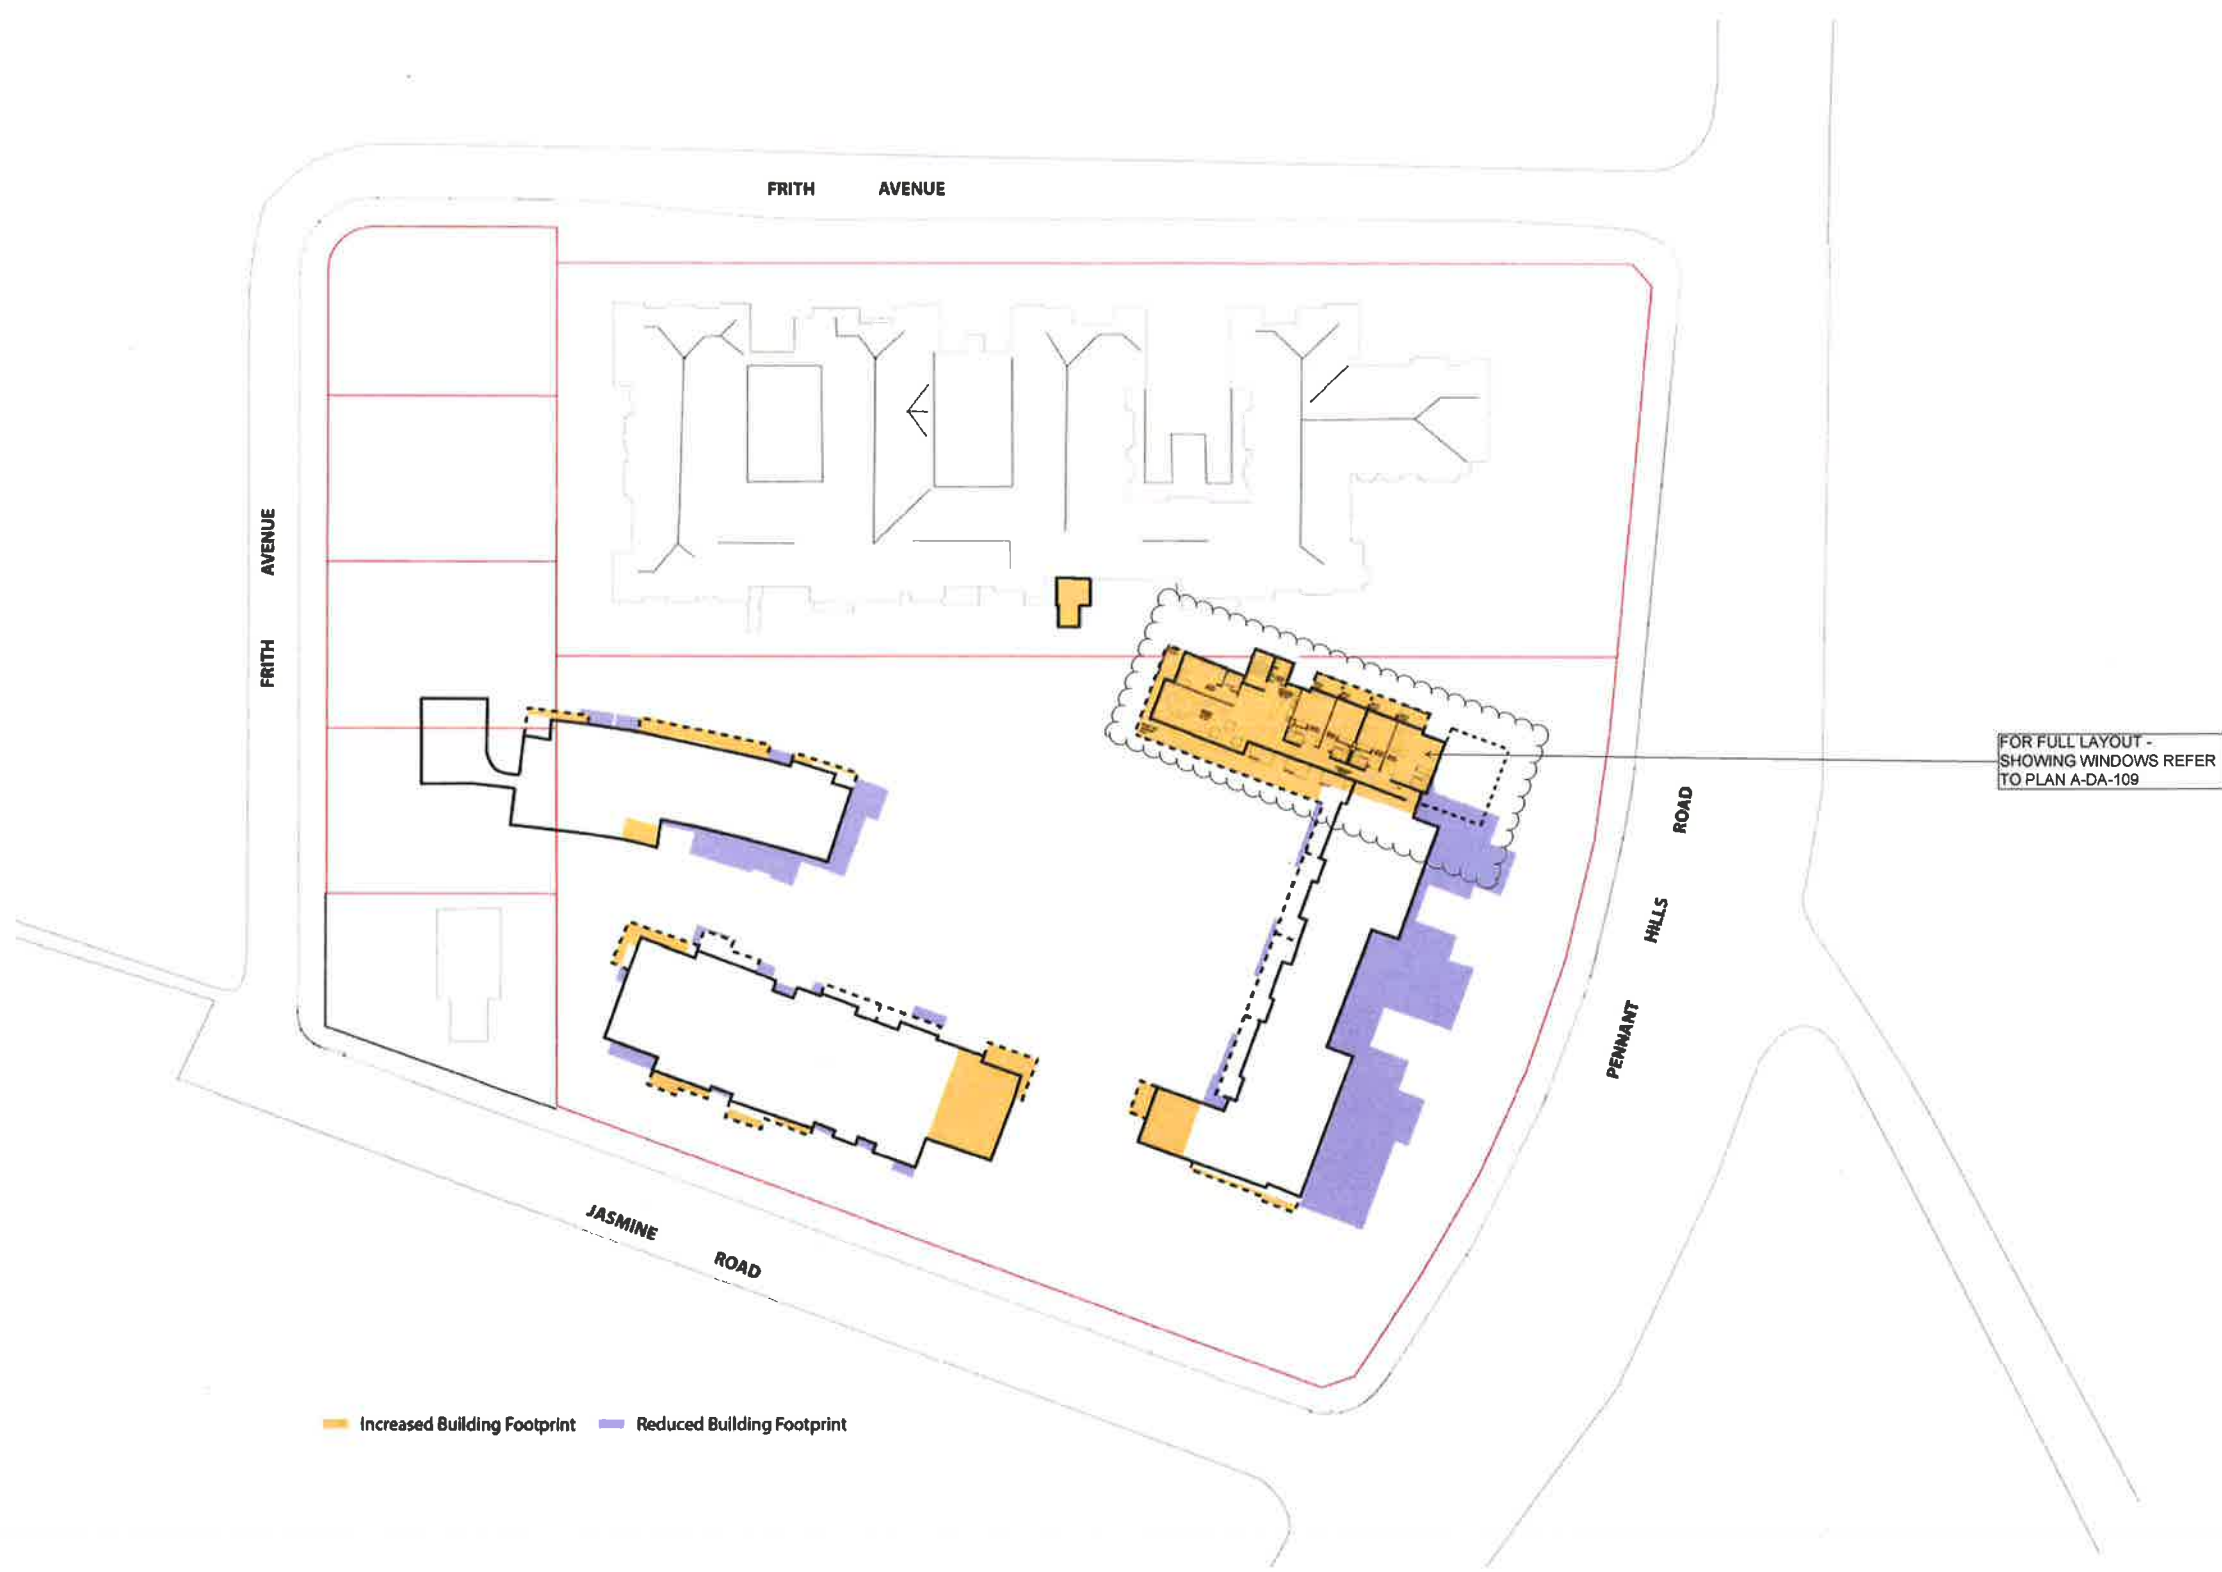

Increased Building Footprint Reduced Building Footprint

FOR FULL LAYOUT -
SHOWING WINDOWS REFER
TO PLAN A-DA-109

Do not copy from original.
This drawing is the property of PTW Architects Pty Ltd.
It is to be used for the project only and is not to be reproduced or used for any other purpose without the written consent of PTW Architects Pty Ltd.
The information contained in this drawing is for information only and is not to be used for any other purpose without the written consent of PTW Architects Pty Ltd.
No.	Amendment	By	Date
01	SECTION B6	PTW	28/11/15
02	RESPIRE CARE CENTRE ADDED	PTW	22/06/16

Consultants

Project Manager	T 012 9888 8923
Access	T 012 9011 8128
Acoustic Consultant	T 012 8338 8338
Acoustic Logic	T 012 9715 2555
BCA Consultant	T 012 9634 6033
Coat Consultant	T 012 9829 7427
Fire Engineering	T 0423 827 745
Heritage Consultant	T 012 8270 3530
Hydraulic Engineering	T 0412 521 923
Landscape Architect	T 017 9287 8855
Planner	T 012 8270 3530
Electrical Mechanical	T 012 9437 1000
Structural Engineer	T 012 4226 9533
Traffic Engineer	T 012 9904 3224
Waste Consultant	T 012 9814 8207

Uniting

Uniting

Level 4, 222 Pitt St, Sydney NSW

PTW Architects

PTW

Level 13, 9 Castlereagh St, Sydney NSW Australia 2000

T : 012 9232 5877
F : 012 9221 4150

Approval	By	Date
PTW Approval		
Client Approval		

NOT TO BE USED
FOR CONSTRUCTION

Project
BOWDEN BRAE VILLAGE

Top
BUILDING A, B, C & D LEVEL 5 FLOOR PLAN
RL 188.4 BLDG A&B
RL 188.9 BLDG C&D
SECTION B6

<Check Scalebar Scale>

Scale 1:500eA1	Plot Date 22/06/2016	Job No 211090
Doc No A-DA-06	Revision 02	Status SECTION 96

[illegible]

Uniting
Uniting
Level 4, 222 Pitt St, Sydney NSW

PTW Architects

PTW

Level 12, 9 Castlereagh St
Sydney NSW Australia 2000


T + 612 9232 5877
F + 612 9221 4130

MINI INFORMATION TO ARCHITECTS:
9 PARKSIDE ARCHITECT NO. 4889
9 JAMES ARCHITECT NO. 4776
9 HOUSE ARCHITECT NO. 4882

**NOT TO BE USED
FOR CONSTRUCTION**

Project:
BOWDEN BRAE VILLAGE

Title: BUILDING B-C & D LEVEL 9 FLOOR PLAN RL 201.0 BLDG B RL 201.3 BLDG C&D SECTION 96		
< Check Scalebar Scale >		
Scale: 1:500@A1	Plot Date: 15/04/2016	Job No: 211090
Dwg No: A-DA-10		Revision: 02
Status: SECTION 96		

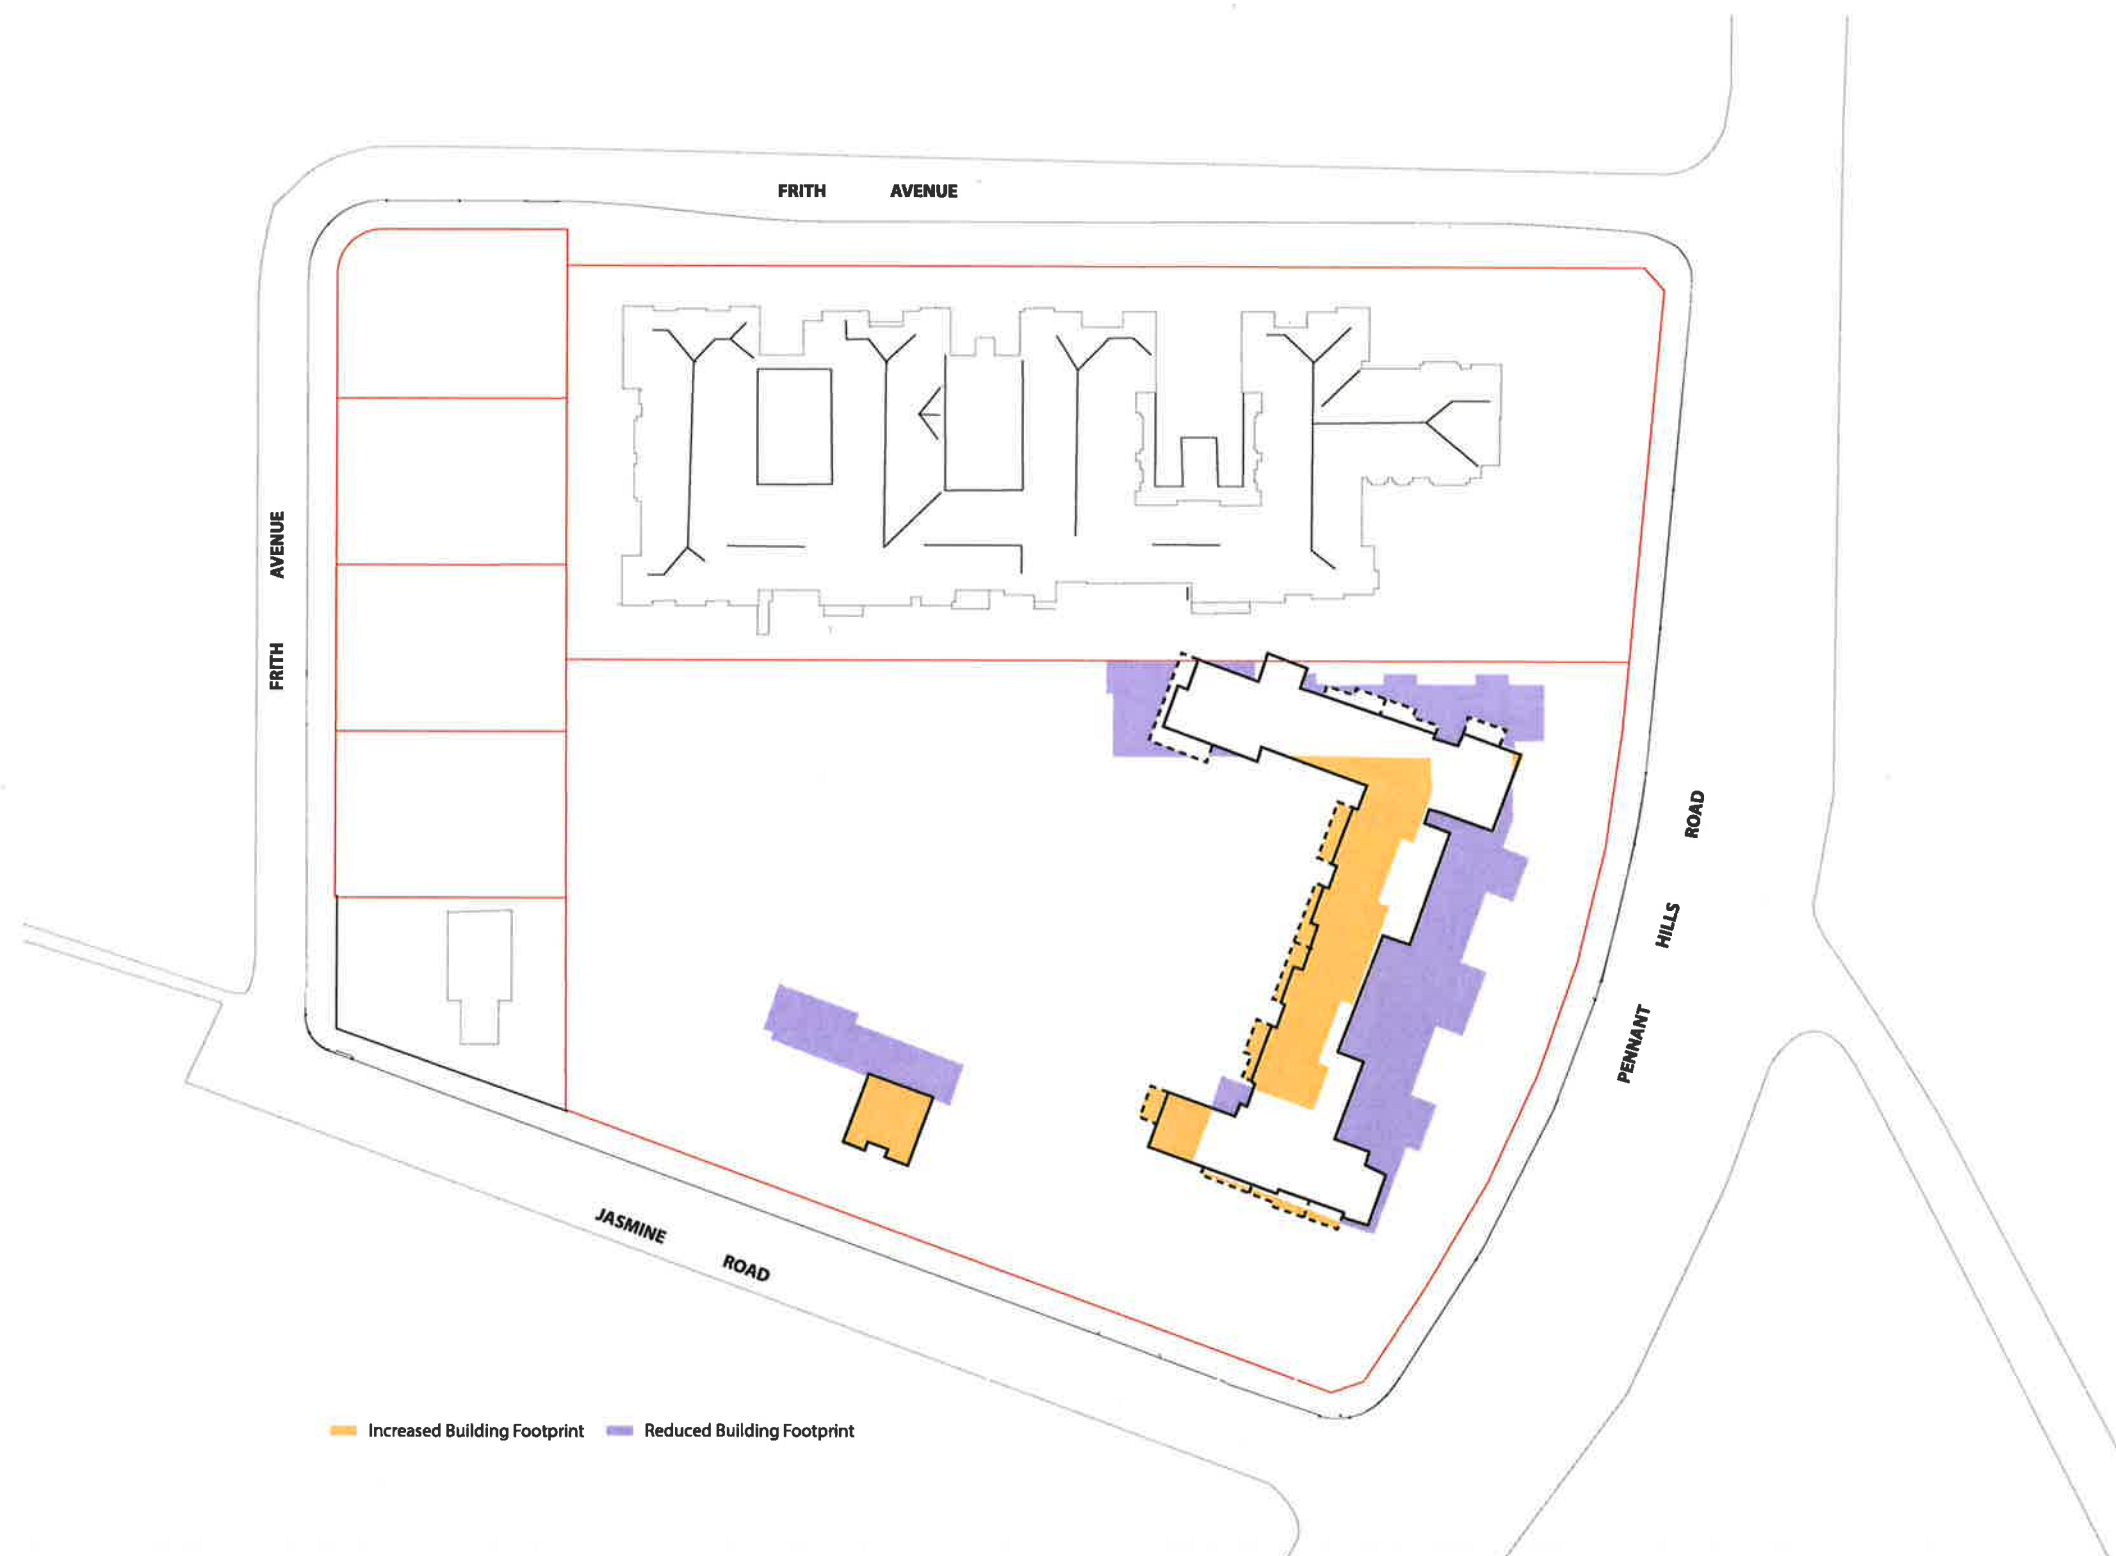



FOR ROOF LEVELS REFER TO A-DA-120


[illegible]

LEGEND




RL 201.000	L09
RL 197.500	L08
RL 194.600	L07
RL 191.500	L06
RL 188.400	L05
RL 185.300	L04
RL 182.200	L03
RL 179.100	L02





UPDATED TO
BUILDING B FLOOR RL's

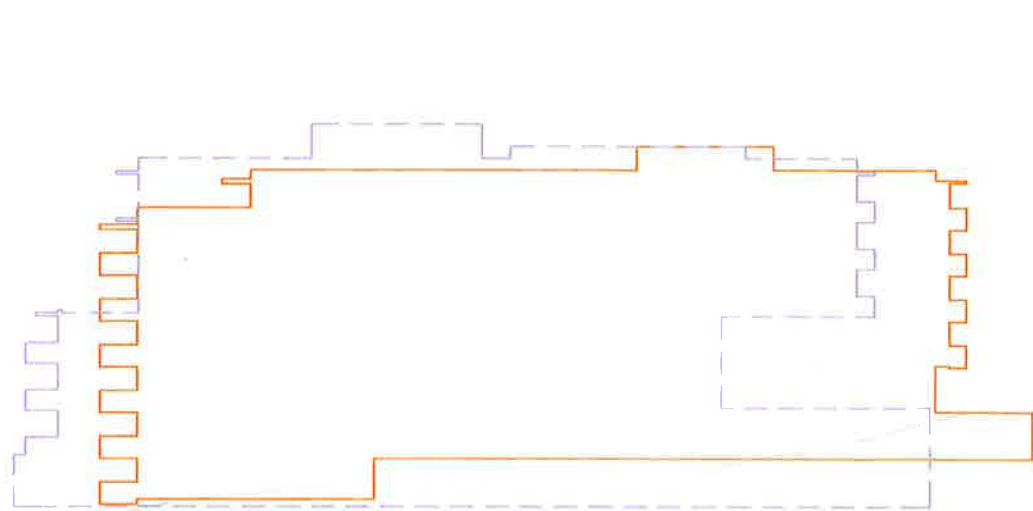


BUILDING B WEST

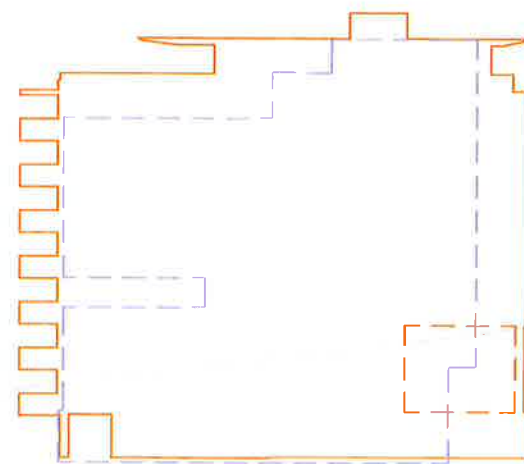

BUILDING C WEST

   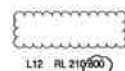

No.	Amendment	By	Date
1	SECTION 96		25.11.15
2	AMENDMENT OF FLOOR RL's		PTW 18/04/16

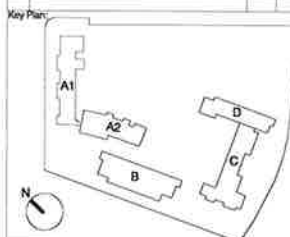

Consultants:		
Project Manager	Midson Group Pty Ltd	T 612 9888 8923
Access	Function Sydney	T 612 9011 8128
Acoustic Consultant	Acoustic Logic	T 612 8339 8009
BCA Consultant	Vic Lill	T 612 9716 2555
Civil Engineering	Northrop Consulting Engineers	T 612 9854 8033
Cost Consultant	WT Partnership	T 612 9929 7422
Fire Engineering	MCD Fire Engineering	T 0423 822 745
Heritage Consultant	City Plan Heritage	T 612 8270 3530
Hydraulic Engineering	EWFW	T 0412 523 823
Landscape Architect	Taylor Brimmer	T 612 9387 8855
Planner	City Plan Services	T 612 8270 3500
Electrical, Mechanical	JHA	T 612 9437 1000
Structural Engineer	Northrop Consulting Engineers	T 612 4226 3333
Traffic Engineer	Verge Traffic Planning	T 612 9904 3724
Waste Consultant	Waste Audit and Consultancy Services	T 612 9818 8287

Uniting

Uniting
Level 4, 222 Pitt St, Sydney NSW

PTW Architects

Level 13, 9 Castlereagh St
Sydney NSW Australia 2000

NEW INCORPORATED ARCHITECTS
A RABBIT ARCHITECT NO. 4088
A RABBIT ARCHITECT NO. 4088
A RABBIT ARCHITECT NO. 4088

PTW

T +612 9232 6877
F +612 9221 4138

Approvals	By:	Date:
PTW Approval:		
Client Approval:		

NOT TO BE USED
FOR CONSTRUCTION

Project:
BOWDEN BRAE VILLAGE

Title:
STREET ELEVATIONS
SHEET 2
SECTION 96

<Check Scale/Scale>

Scale:	Plot Date:	Job No:
1: 250 @A1	18/04/16	211090

Dwg No:	Revision:
A-DA-201	02

Status:
SECTION 96

FOR ROOF LEVELS REFER TO A-DA-120

[illegible]

Consultants	
Project Manager Midson Group Pty Ltd	T 612 9068 6923
Access Funktion Sydney	T 612 8011 8126
Acoustic Consultant Acoustic Logic	T 612 8339 8009
BCA Consultant Vio Lili	T 612 9715 2555
Civil Engineering Northrop Consulting Engineers	T 612 9634 6033
Cost Consultant WJ Partnership	T 612 9629 7422
Fire Engineering MCD Fire Engineering	T 0425 922 745
Heritage Consultant City Plan Heritage	T 612 8270 3530
Hydraulic Engineering ENFW	T 0412 523 923
Landscape Architect Taylor Brammer	T 612 9387 8665
Planner City Plan Service	T 612 8270 3500
Electrical, Mechanical JIA	T 612 9437 1000
Structural Engineer Northrop Consulting Engineers	T 612 4226 3333
Traffic Engineer Varga Traffic Planning	T 612 9004 3224
Waste Consultant Waste Audit and Consultancy Services	T 612 9618 8267

Approval:	By:	Date:
PIW Approval:		
Client Approval:		

Project:
BOWDEN BRAE VILLAGE

<Check Scalbar Scale>

Dwg No:	Revision:
A-DA-202	02

SECTION 30

The site plan shows a large rectangular building footprint outlined in orange. The building is situated on a lot with a dashed purple line indicating the lot boundary. To the left of the building, a vertical line marks the lot line, with a series of horizontal lines indicating the building's footprint. The building has a complex shape with several protrusions and indentations. The lot is labeled with the following dimensions:

- LOT 10 RL 204,500
- LOT 9 RL 201,300
- LOT 8 RL 198,200
- LOT 7 RL 195,100
- LOT 6 RL 192,000
- LOT 5 RL 188,900
- LOT 4 RL 185,800
- LOT 3 RL 182,700
- BUILDING D RL %

1 BUILDING SECTION ELEVATION A
1:200

BUILDING A EAST

SECTION 96


LEGEND



L12	RL 210.500
L11	RL 207.700
L10	RL 204.400
L09	RL 201.300
L08	RL 198.200
L07	RL 195.100
L06	RL 192.000
L05	RL 188.900
L04	RL 185.300
L03	RL 182.200
L02	RL 179.100
L01	RL 176.150


BUILDING C FLOOR RL's

1 BUILDING SECTION ELEVATION G
1: 200

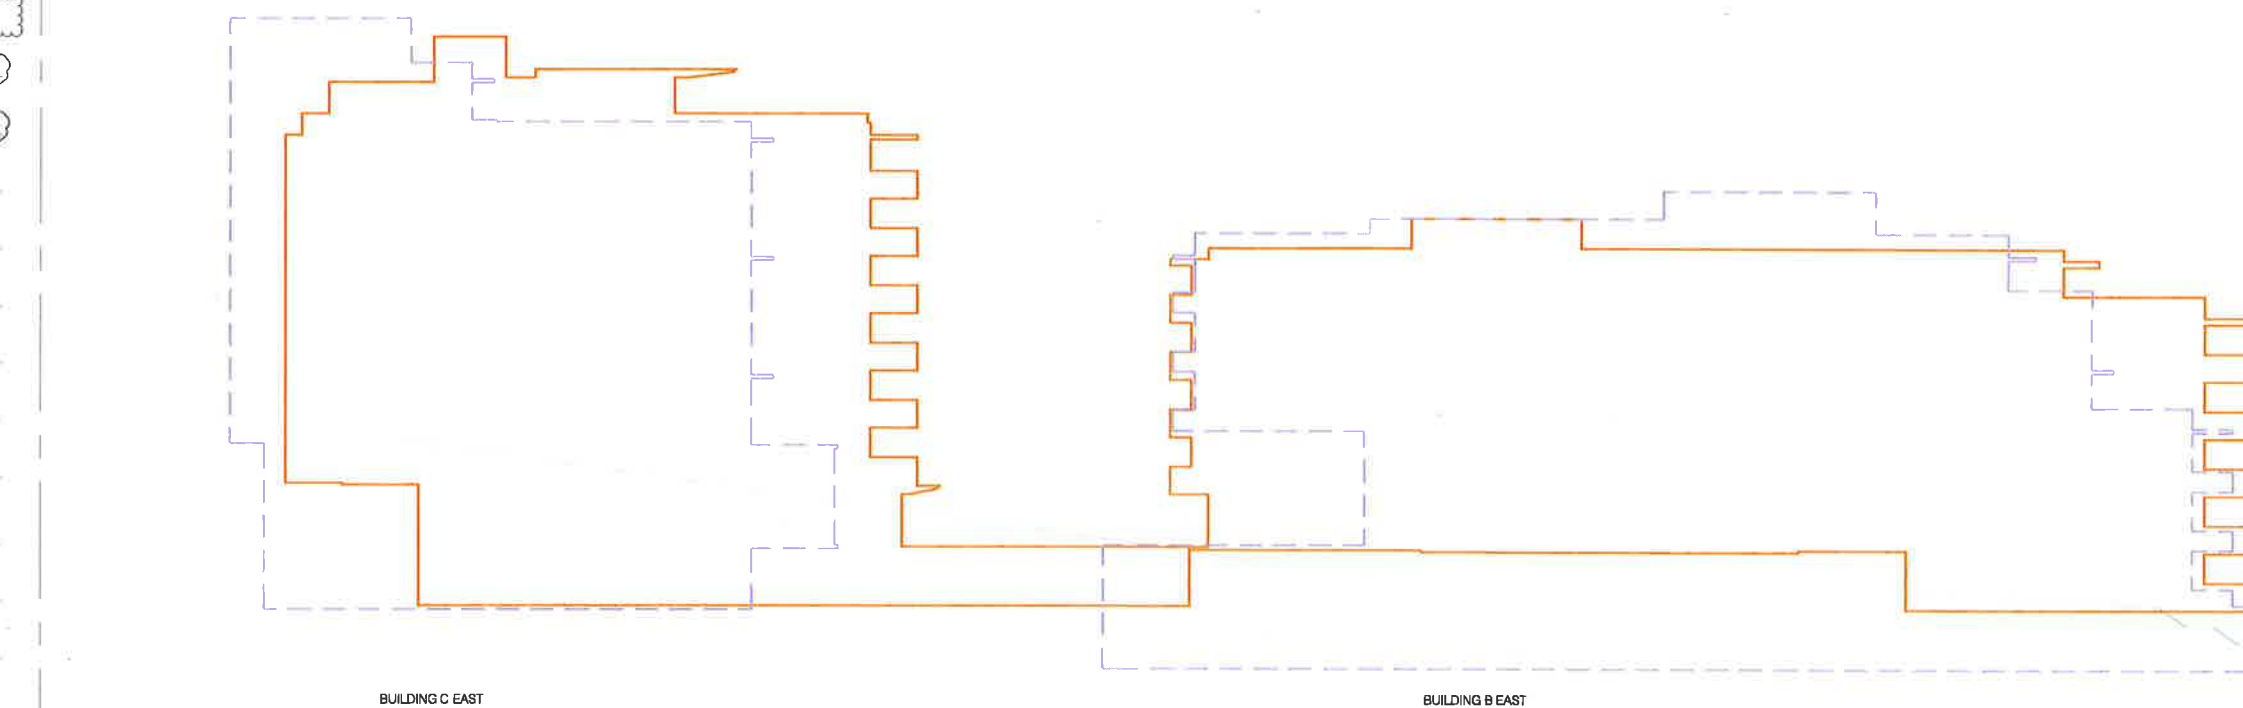

BUILDING C EAST

BUILDING B EAST

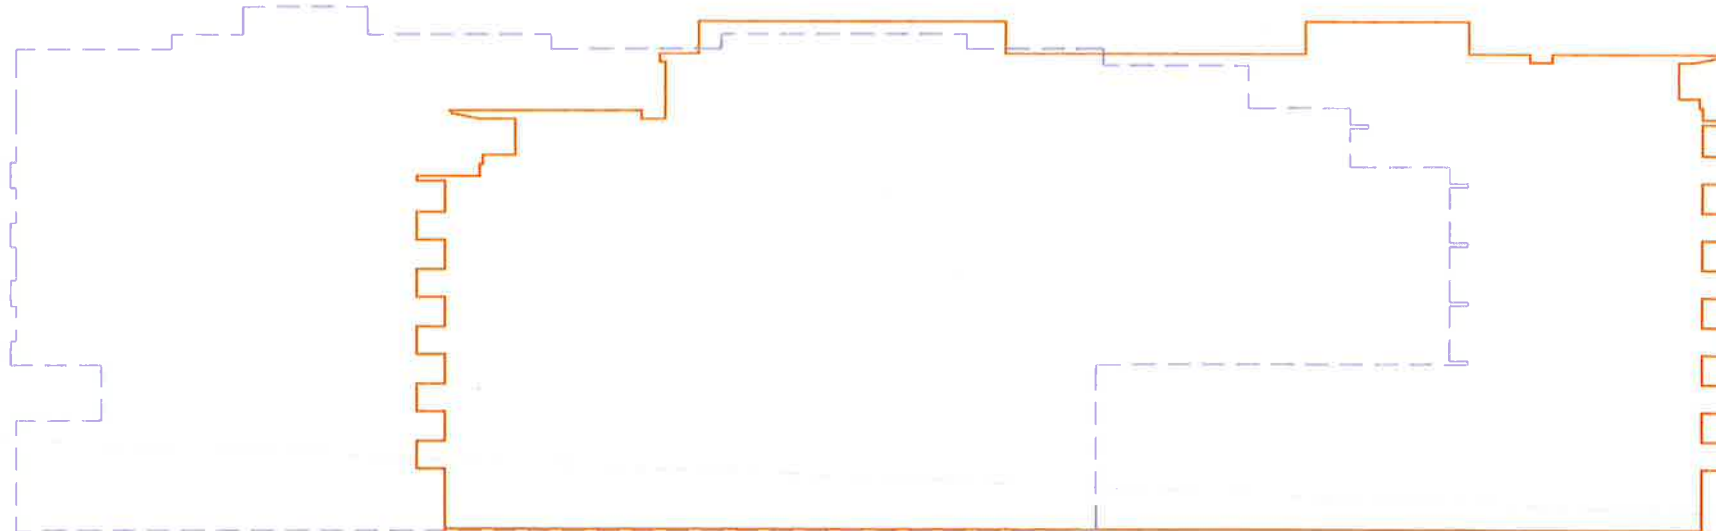

BUILDING C NORTH

2 BUILDING SECTION ELEVATION H
1: 200

Do not scale from drawings.
Verify all dimensions on site before commencing work.
Copying or reproduction of this drawing is strictly prohibited without the consent of Pettit Thorne & Holder Pty.
The Engineer shall not be liable for any loss or damage whatsoever arising from or in respect of any errors or omissions in this drawing, whether or not such errors or omissions are caused by the negligence of the Engineer or any other person.
The Engineer shall not be responsible for the accuracy or completeness of data received from third parties.
The CAD files and their contents are solely the property of Pettit Thorne & Holder Pty. and shall remain confidential.
Any use of the drawings shall be in accordance with the terms of the license agreement.
The CAD files and their contents are solely the property of Pettit Thorne & Holder Pty. and shall remain confidential.
Any use of the drawings shall be in accordance with the terms of the license agreement.

No.	Amendment	By	Date
01	SECTION 96		25.11.15
02	AMENDMENT OF FLOOR RL's	PTW	18/04/16

Key Plan

Consultants:

Project Manager	Mitsun Group Pty Ltd	T 612 0886 8823
Access	Function Sydney	T 612 9011 8126
Acoustic Consultant	Acoustic Logic	T 612 8338 8009
BCA Consultant	Vic Lill	T 612 9715 2555
Civil Engineering	Northrop Consulting Engineers	T 612 9634 8033
Cost Consultant	WT Partnership	T 612 9029 7422
Fire Engineering	MCD Fire Engineering	T 0423 822 745
Heritage Consultant	City Plan Heritage	T 612 9270 3530
Hydraulic Engineering	EWFW	T 0412 523 923
Landscape Architect	Taylor Brammer	T 612 9387 8855
Planner	City Plan Services	T 612 9270 3500
Electrical, Mechanical	JHA	T 612 9437 1000
Structural Engineer	Northrop Consulting Engineers	T 612 4228 3333
Traffic Engineer	Verge Traffic Planning	T 612 9904 3224
Waste Consultant	Waste Audit and Consultancy Services	T 612 9618 8287

Uniting
Uniting
Level 4, 222 Pitt St, Sydney NSW

PTW Architects
Level 13, 8 Castlemagh St
Sydney NSW Australia 2000
T +612 9222 5877
F +612 9221 4190

new registered architects
PETER WILSON ARCHITECTS NO. 408
D. JONES ARCHITECT NO. 478
A. JONES ARCHITECT NO. 487

Approval	By:	Date:
PTW Approval:		
Client Approval:		

NOT TO BE USED
FOR CONSTRUCTION

Project:
BOWDEN BRAE VILLAGE

Title:
BUILDING SECTION ELEVATIONS
SHEET 4
SECTION 96

Scale:	Plot Date:	Job No:
1: 200 @A1	18.04.2016	211090

Dwg No:	Revision:
A-DA-205	02

Status:

FOR ROOF LEVELS REFER TO A-DA-120

SECTION 96