




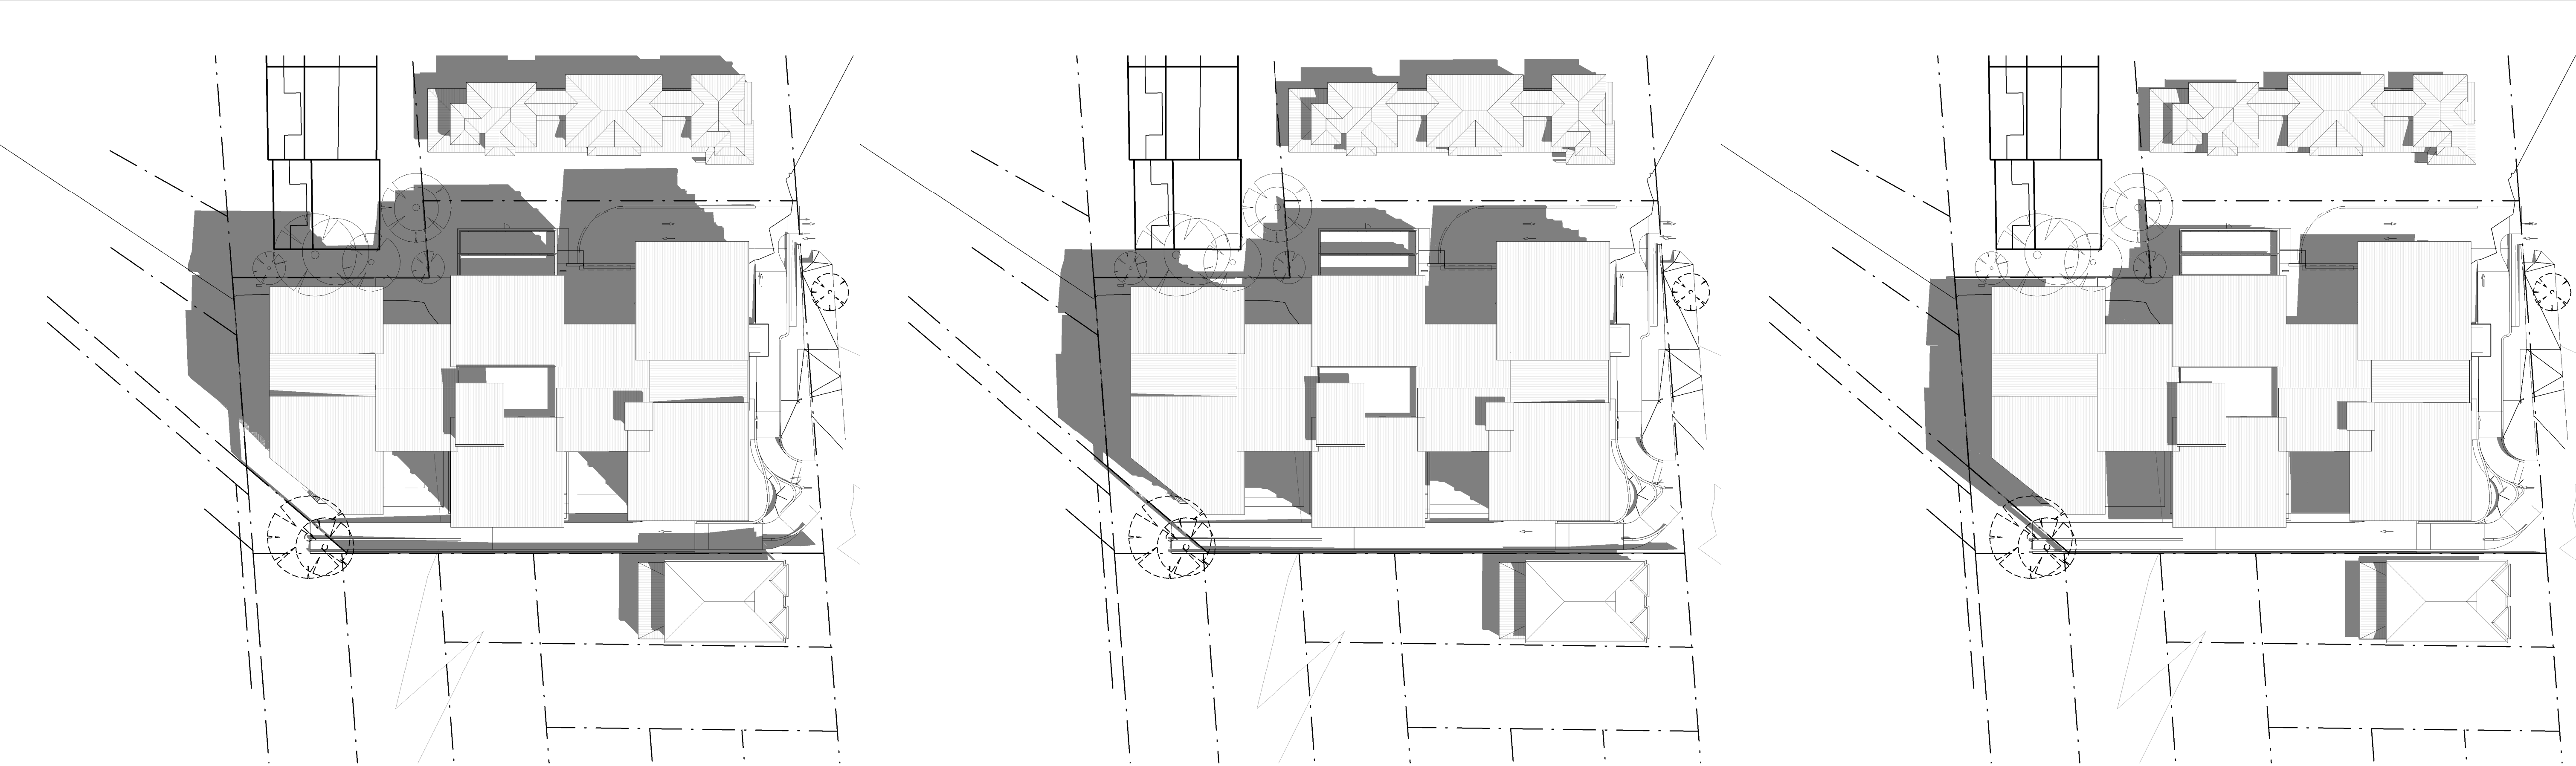


1 SHADOW DIAGRAM
EQUINOX 9AM 1 : 500

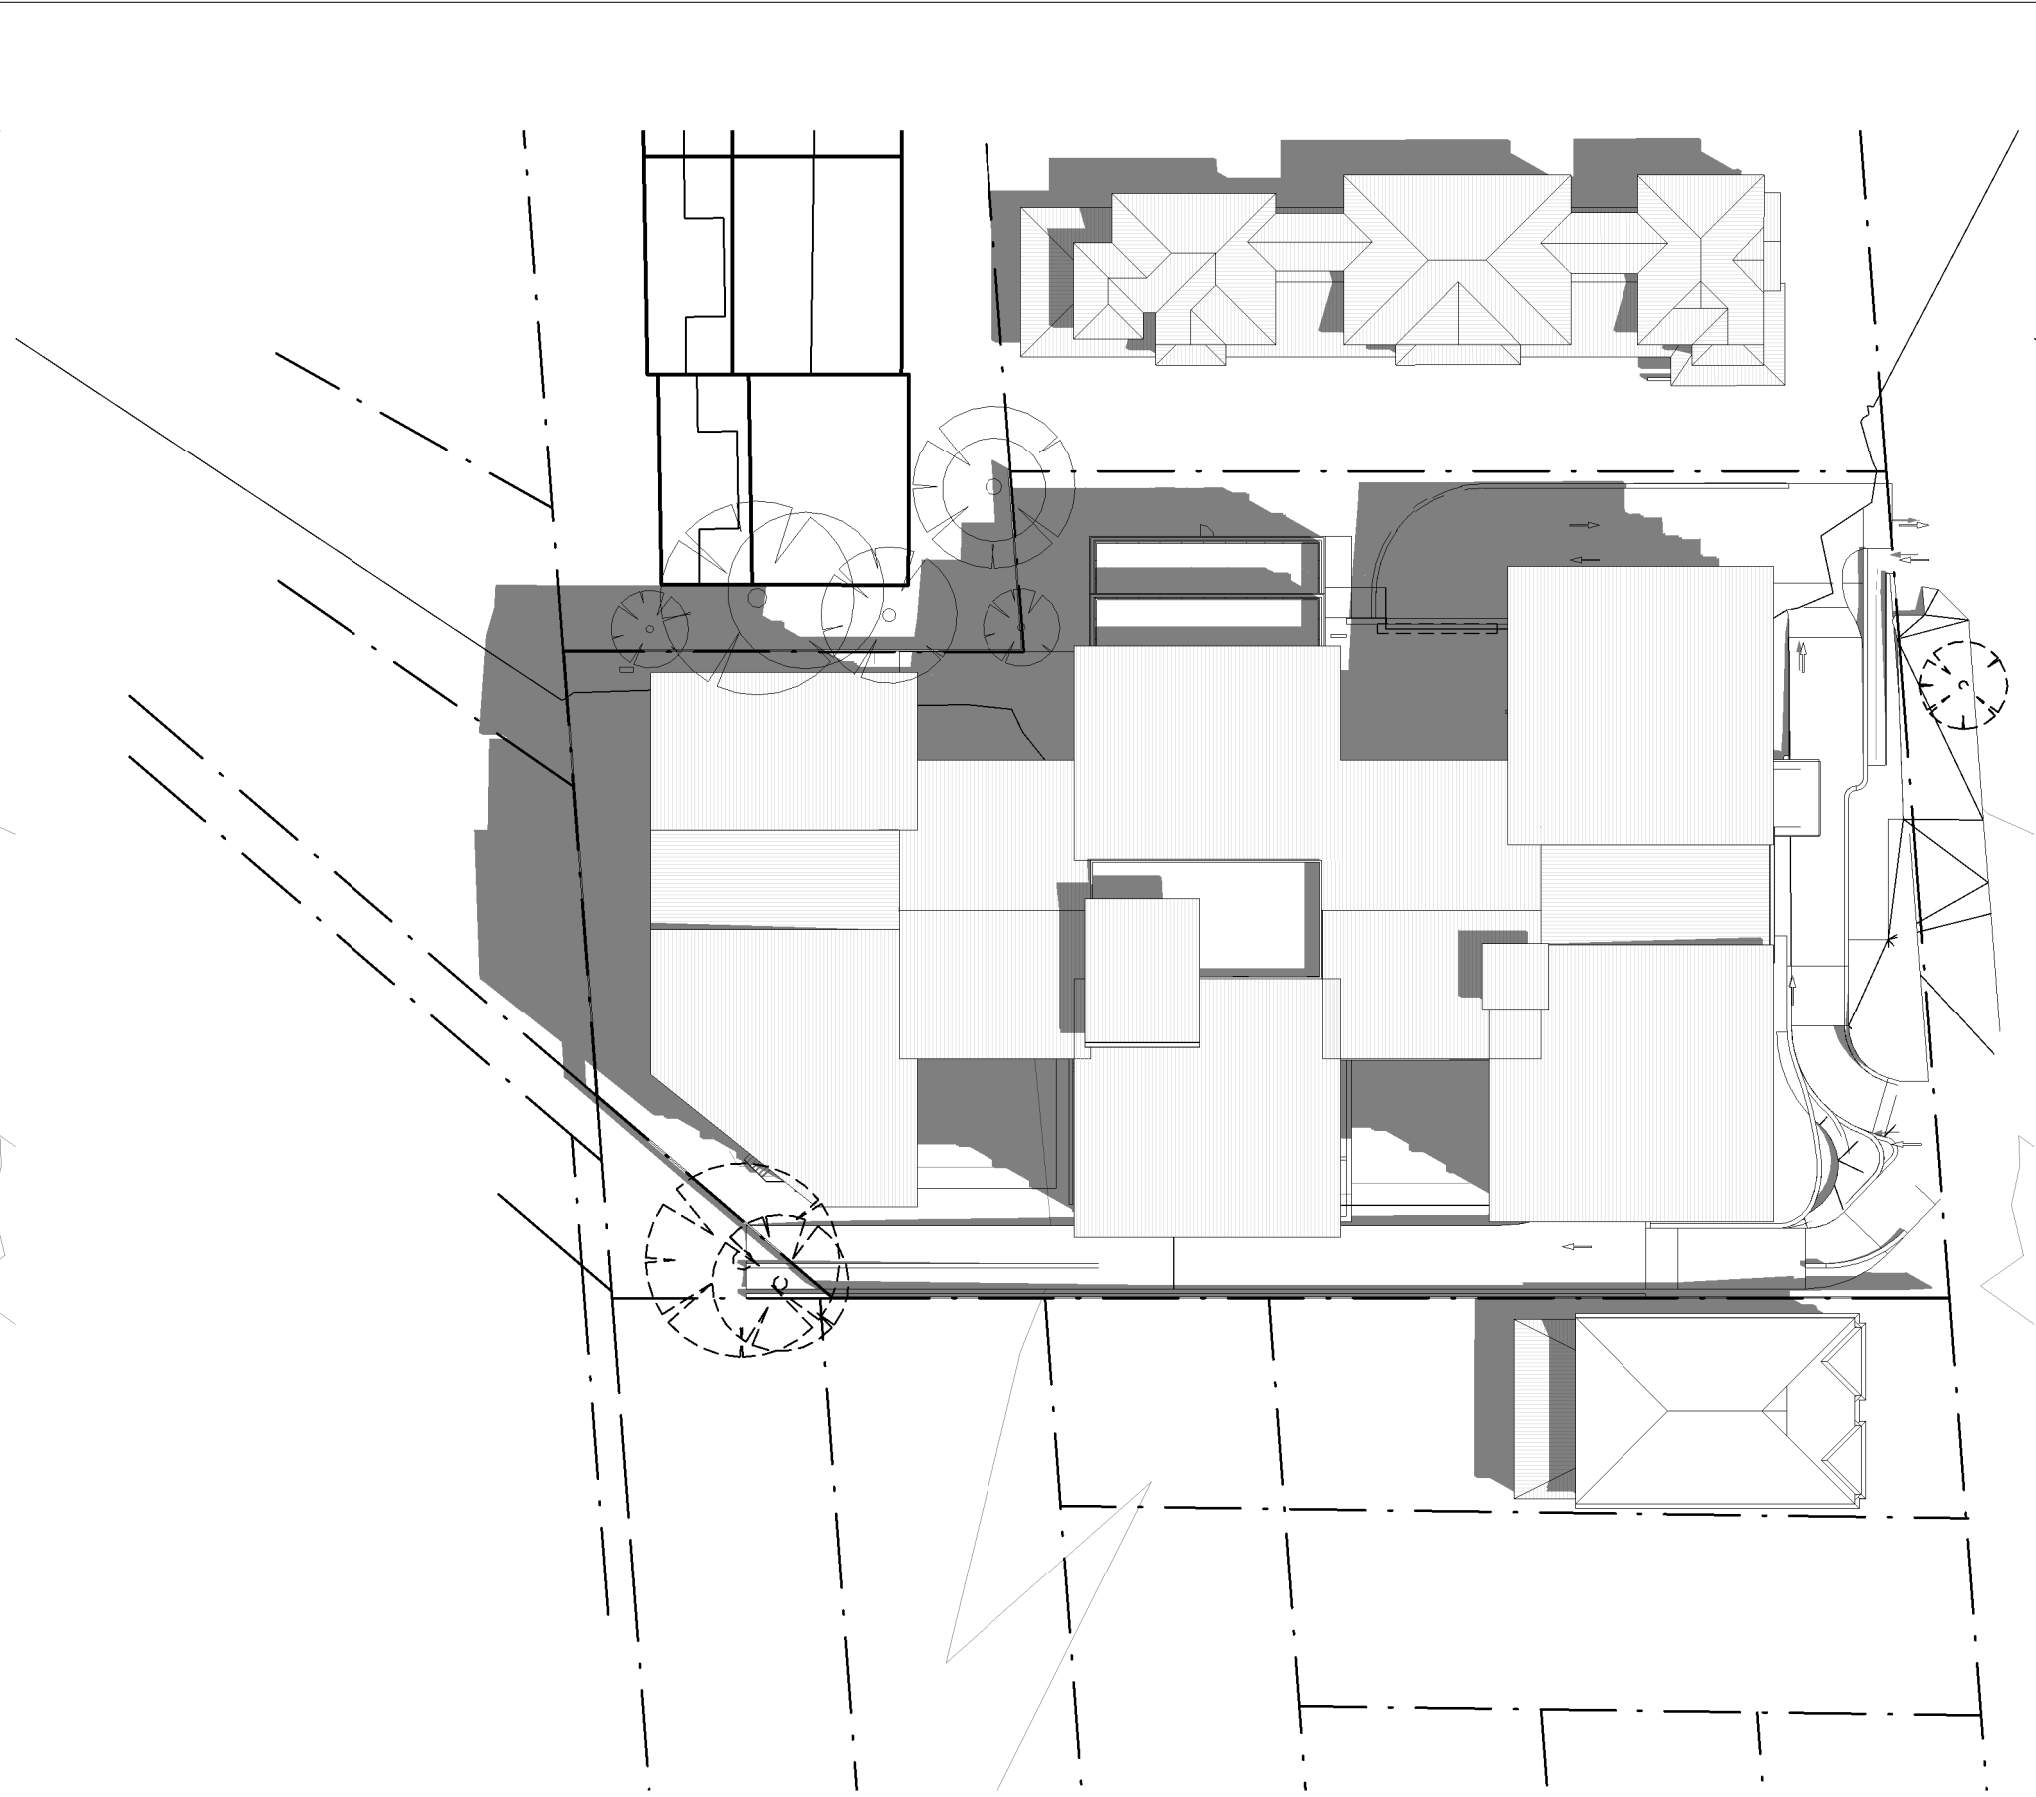


2 SHADOW DIAGRAM
EQUINOX 10AM 1 : 500

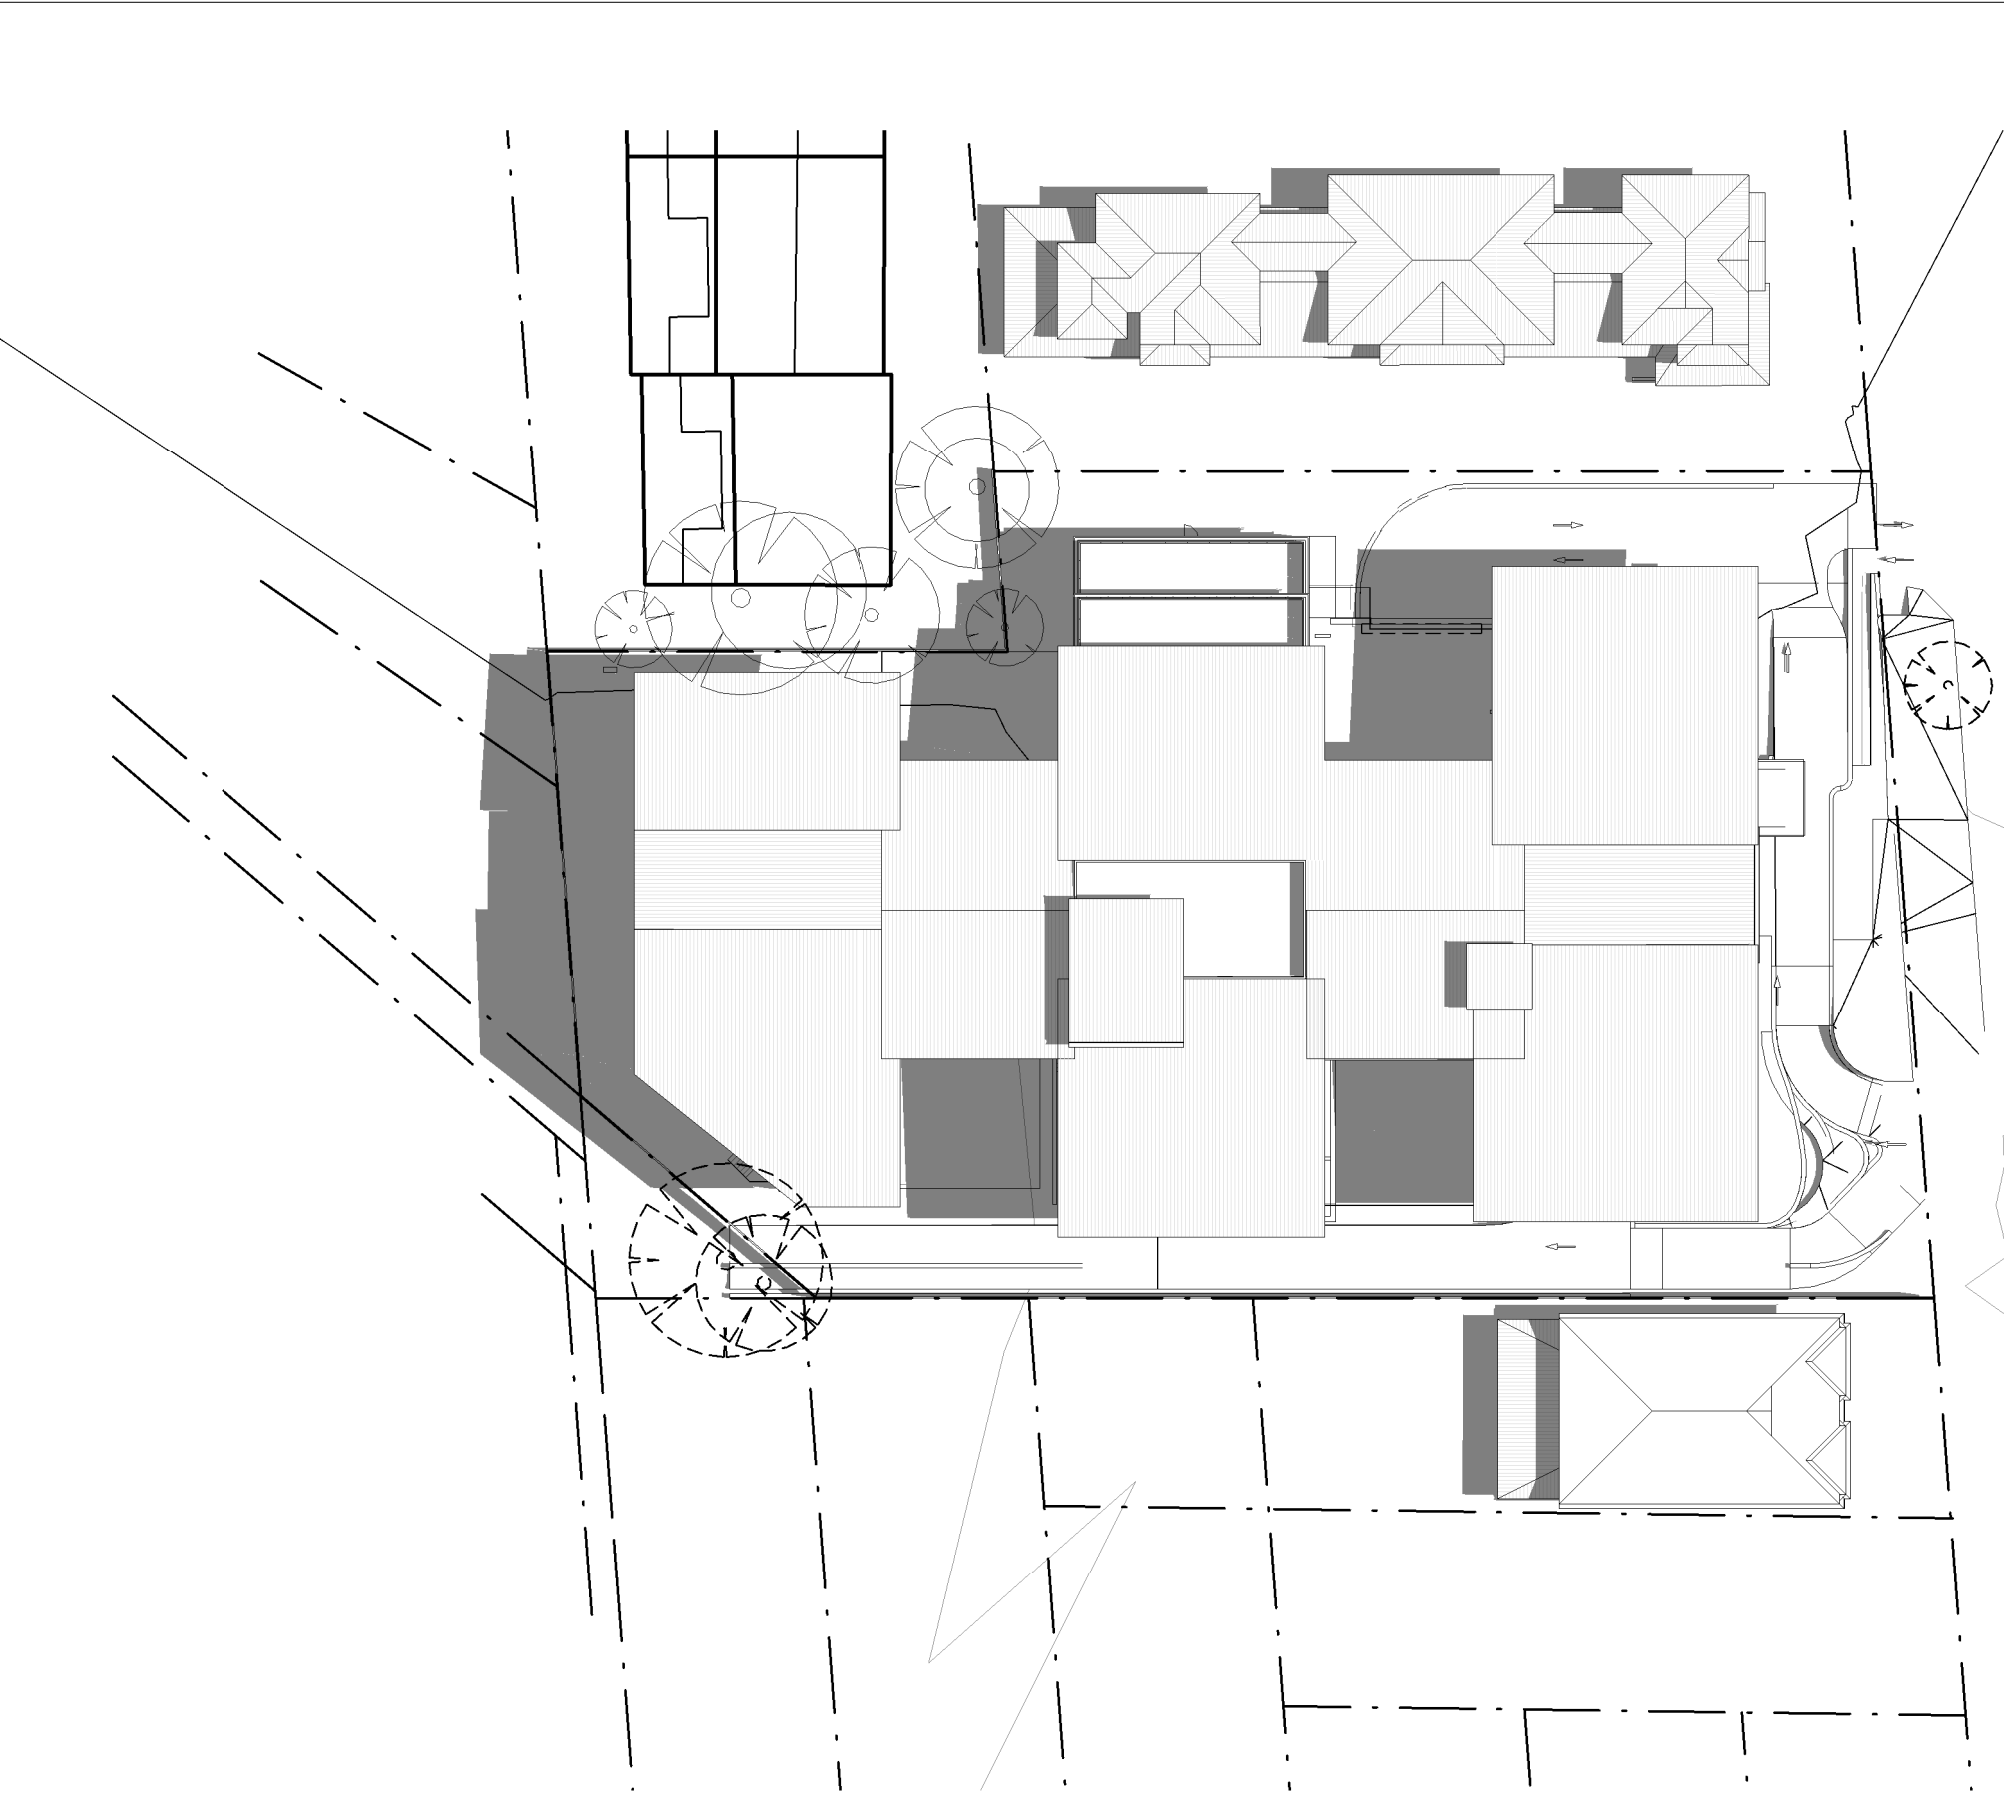

3 SHADOW DIAGRAM
EQUINOX 11AM 1 : 500

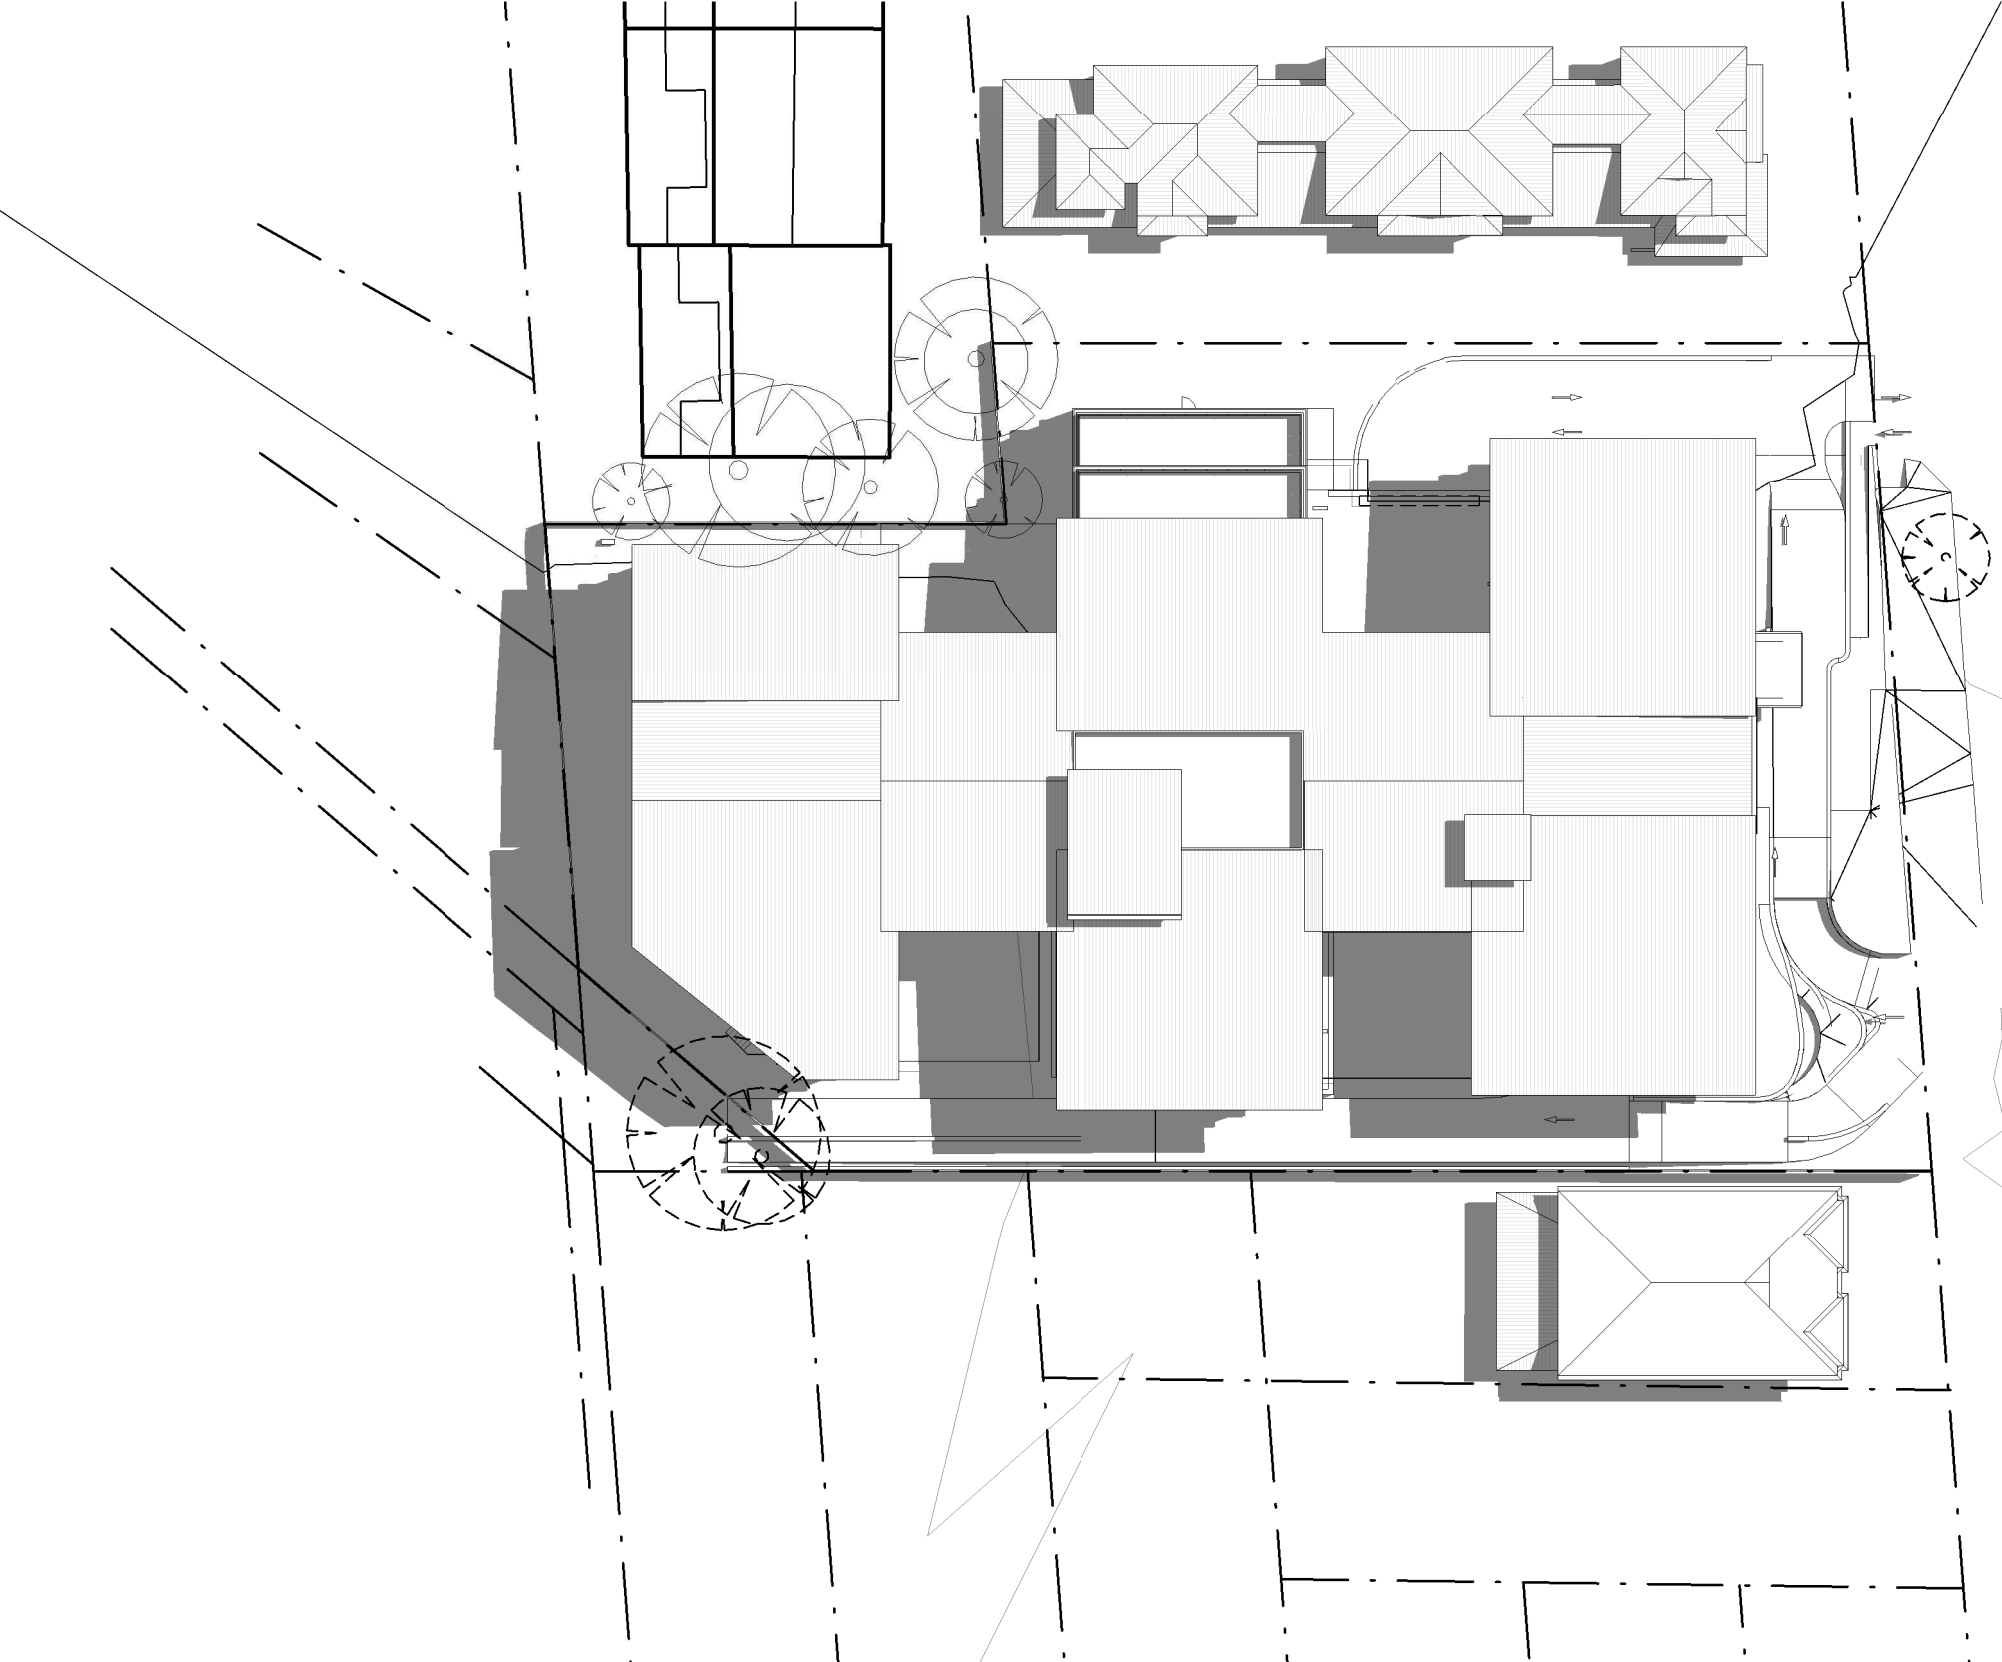

4 SHADOW DIAGRAM
EQUINOX 12PM 1 : 500

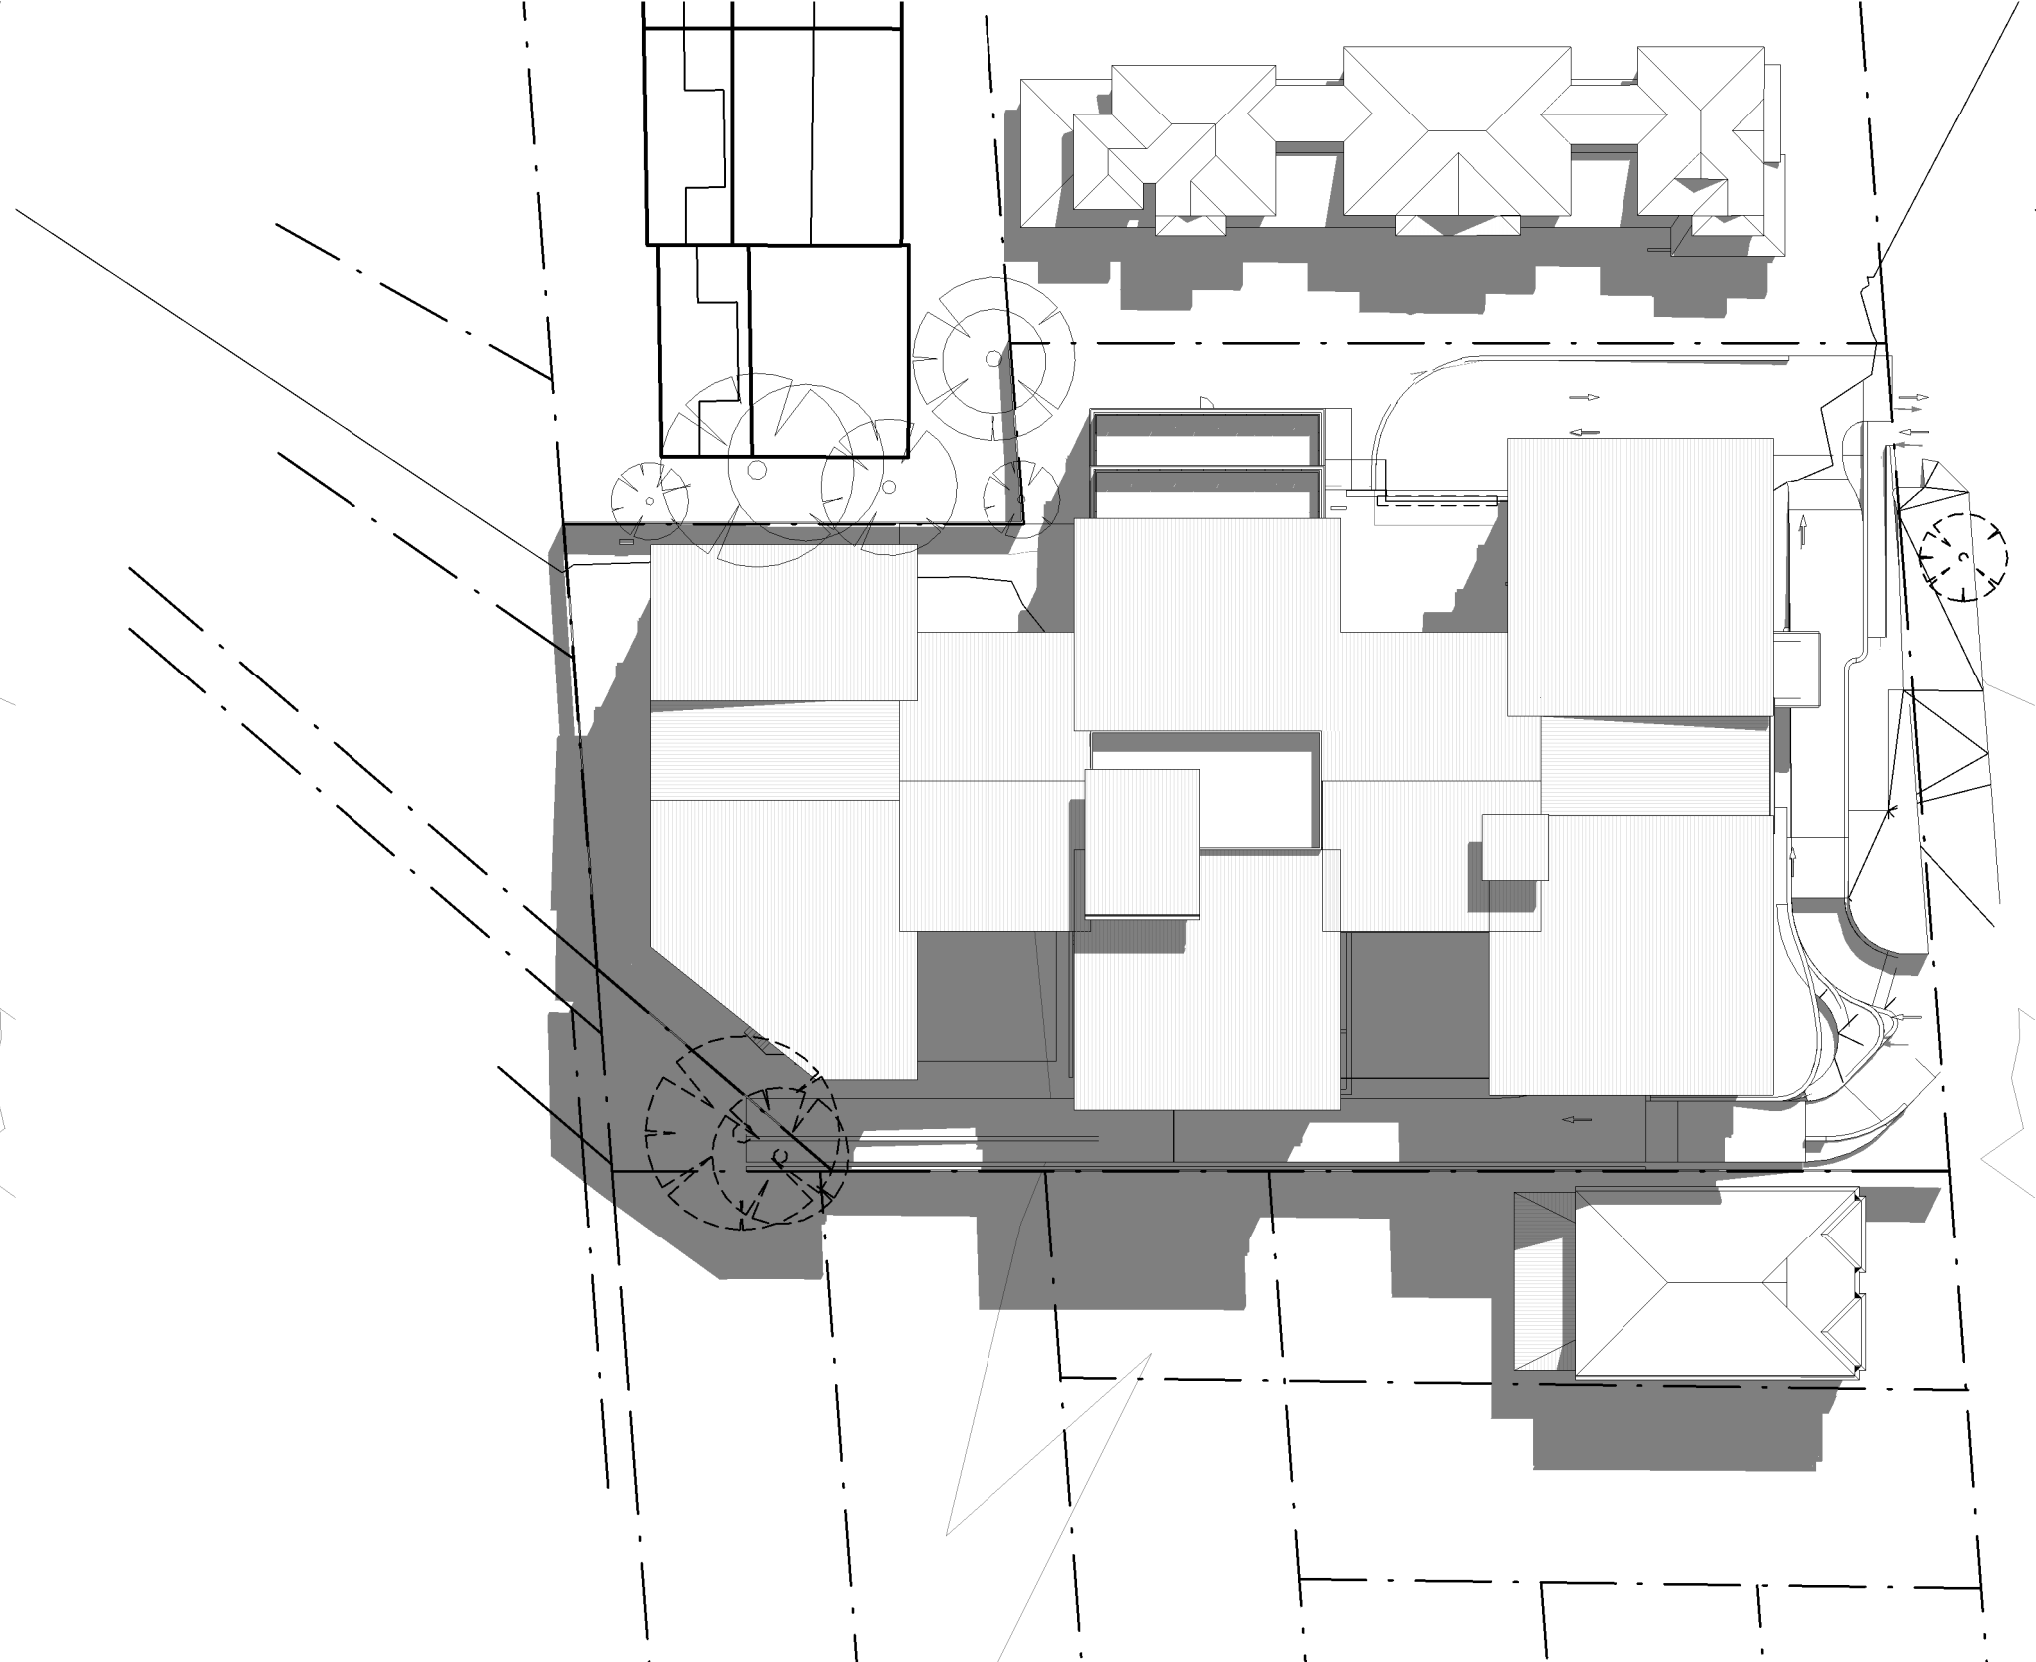

5 SHADOW DIAGRAM
EQUINOX 2PM 1 : 500



6 SHADOW DIAGRAM
EQUINOX 3PM 1 : 500

	Revisions <table><tr><th>No.</th><th>Date</th><th>Description</th></tr><tr><td>A</td><td>07.12.2015</td><td>ISSUED FOR DA APPROVAL</td></tr><tr><td>B</td><td>14.04.2016</td><td>AMENDED ISSUE FOR DA APPROVAL</td></tr><tr><td>C</td><td>06.06.2016</td><td>ISSUED FOR CLIENT REVIEW</td></tr><tr><td>D</td><td>14.06.2016</td><td>REVISED ISSUE FOR PRE-DA MEETING</td></tr></table>	No.	Date	Description	A	07.12.2015	ISSUED FOR DA APPROVAL	B	14.04.2016	AMENDED ISSUE FOR DA APPROVAL	C	06.06.2016	ISSUED FOR CLIENT REVIEW	D	14.06.2016	REVISED ISSUE FOR PRE-DA MEETING	Ver App'd	Key  N	Client OPAL AGED CARE 	Architect  ALLEN JACK+COTTIER 79 Myrtle Street Chippendale NSW 2008 AUSTRALIA ph +61 2 9311 8222 fx +61 2 9311 8200 ABN 53 003 782 250	Project BANKSTOWN RCF 14 - 20 ELDRIDGE ROAD BANKSTOWN NSW 2200 Proj. No. 15026	Drawing Title SHADOW DIAGRAMS - EQUINOX Sheet Status NOT FOR CONSTRUCTION	Scale 1 : 500 @A1 Drawing No. DA6602 Issue D
No.	Date	Description																					
A	07.12.2015	ISSUED FOR DA APPROVAL																					
B	14.04.2016	AMENDED ISSUE FOR DA APPROVAL																					
C	06.06.2016	ISSUED FOR CLIENT REVIEW																					
D	14.06.2016	REVISED ISSUE FOR PRE-DA MEETING																					