




1 SHADOW DIAGRAM
WINTER 9AM 1:500




2 SHADOW DIAGRAM
WINTER 10AM 1:500



3 SHADOW DIAGRAM
WINTER 11AM 1:500

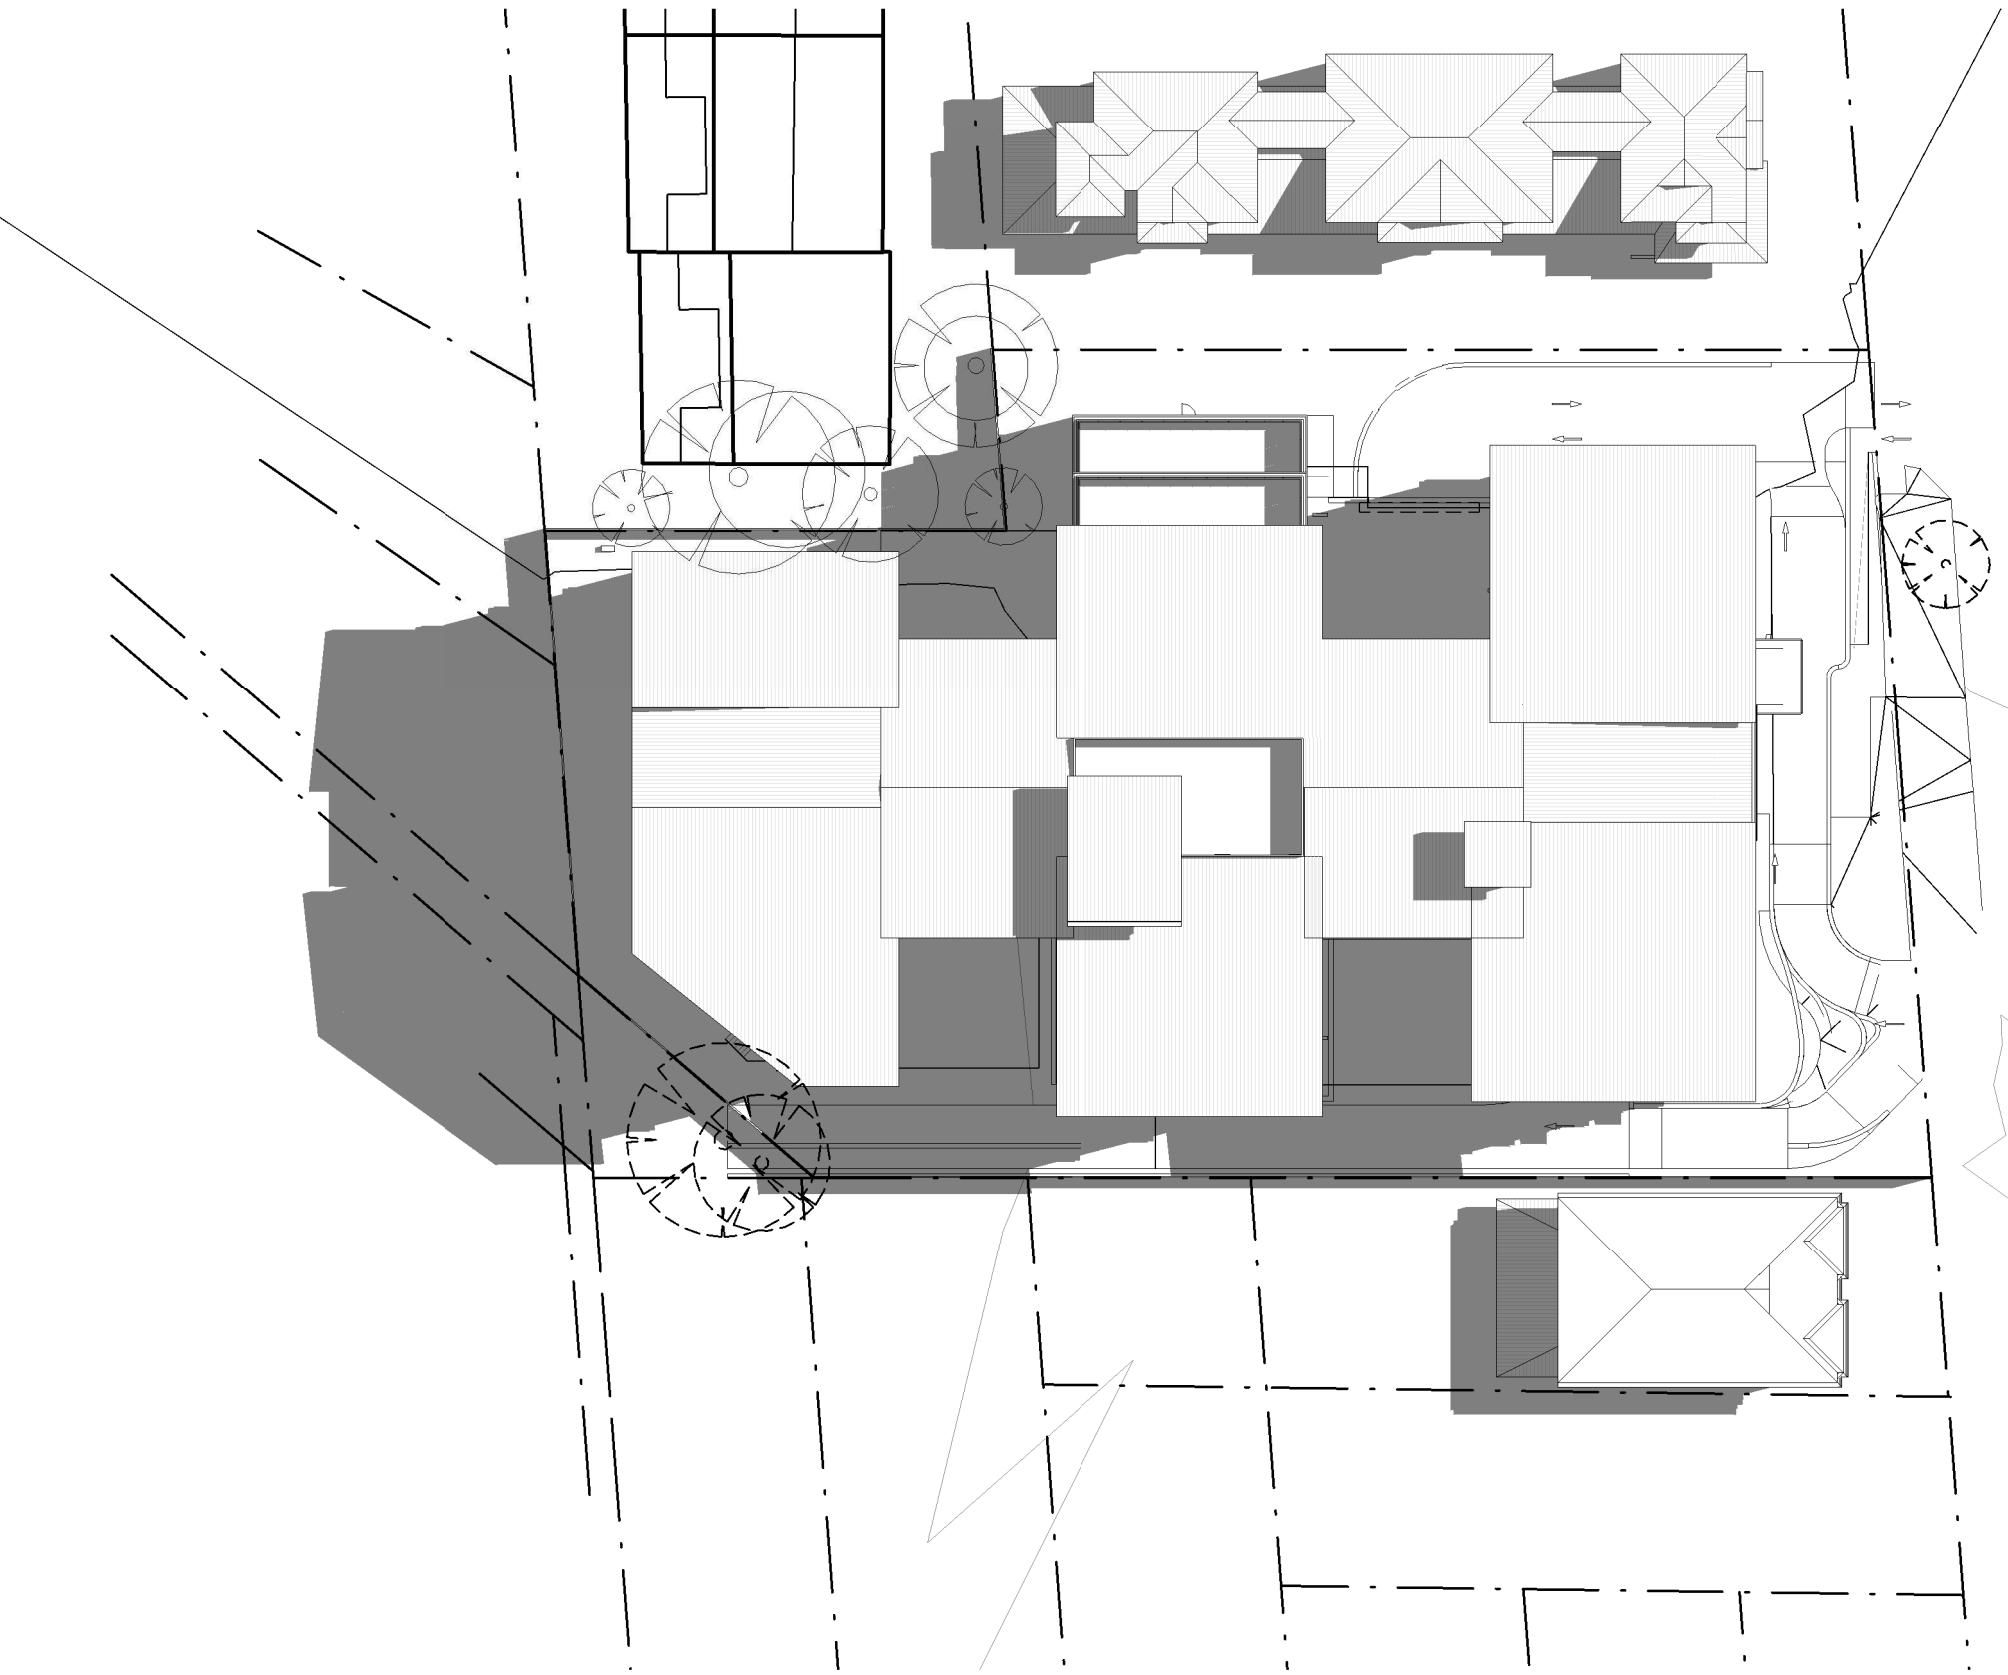

4 SHADOW DIAGRAM
WINTER 12PM 1:500

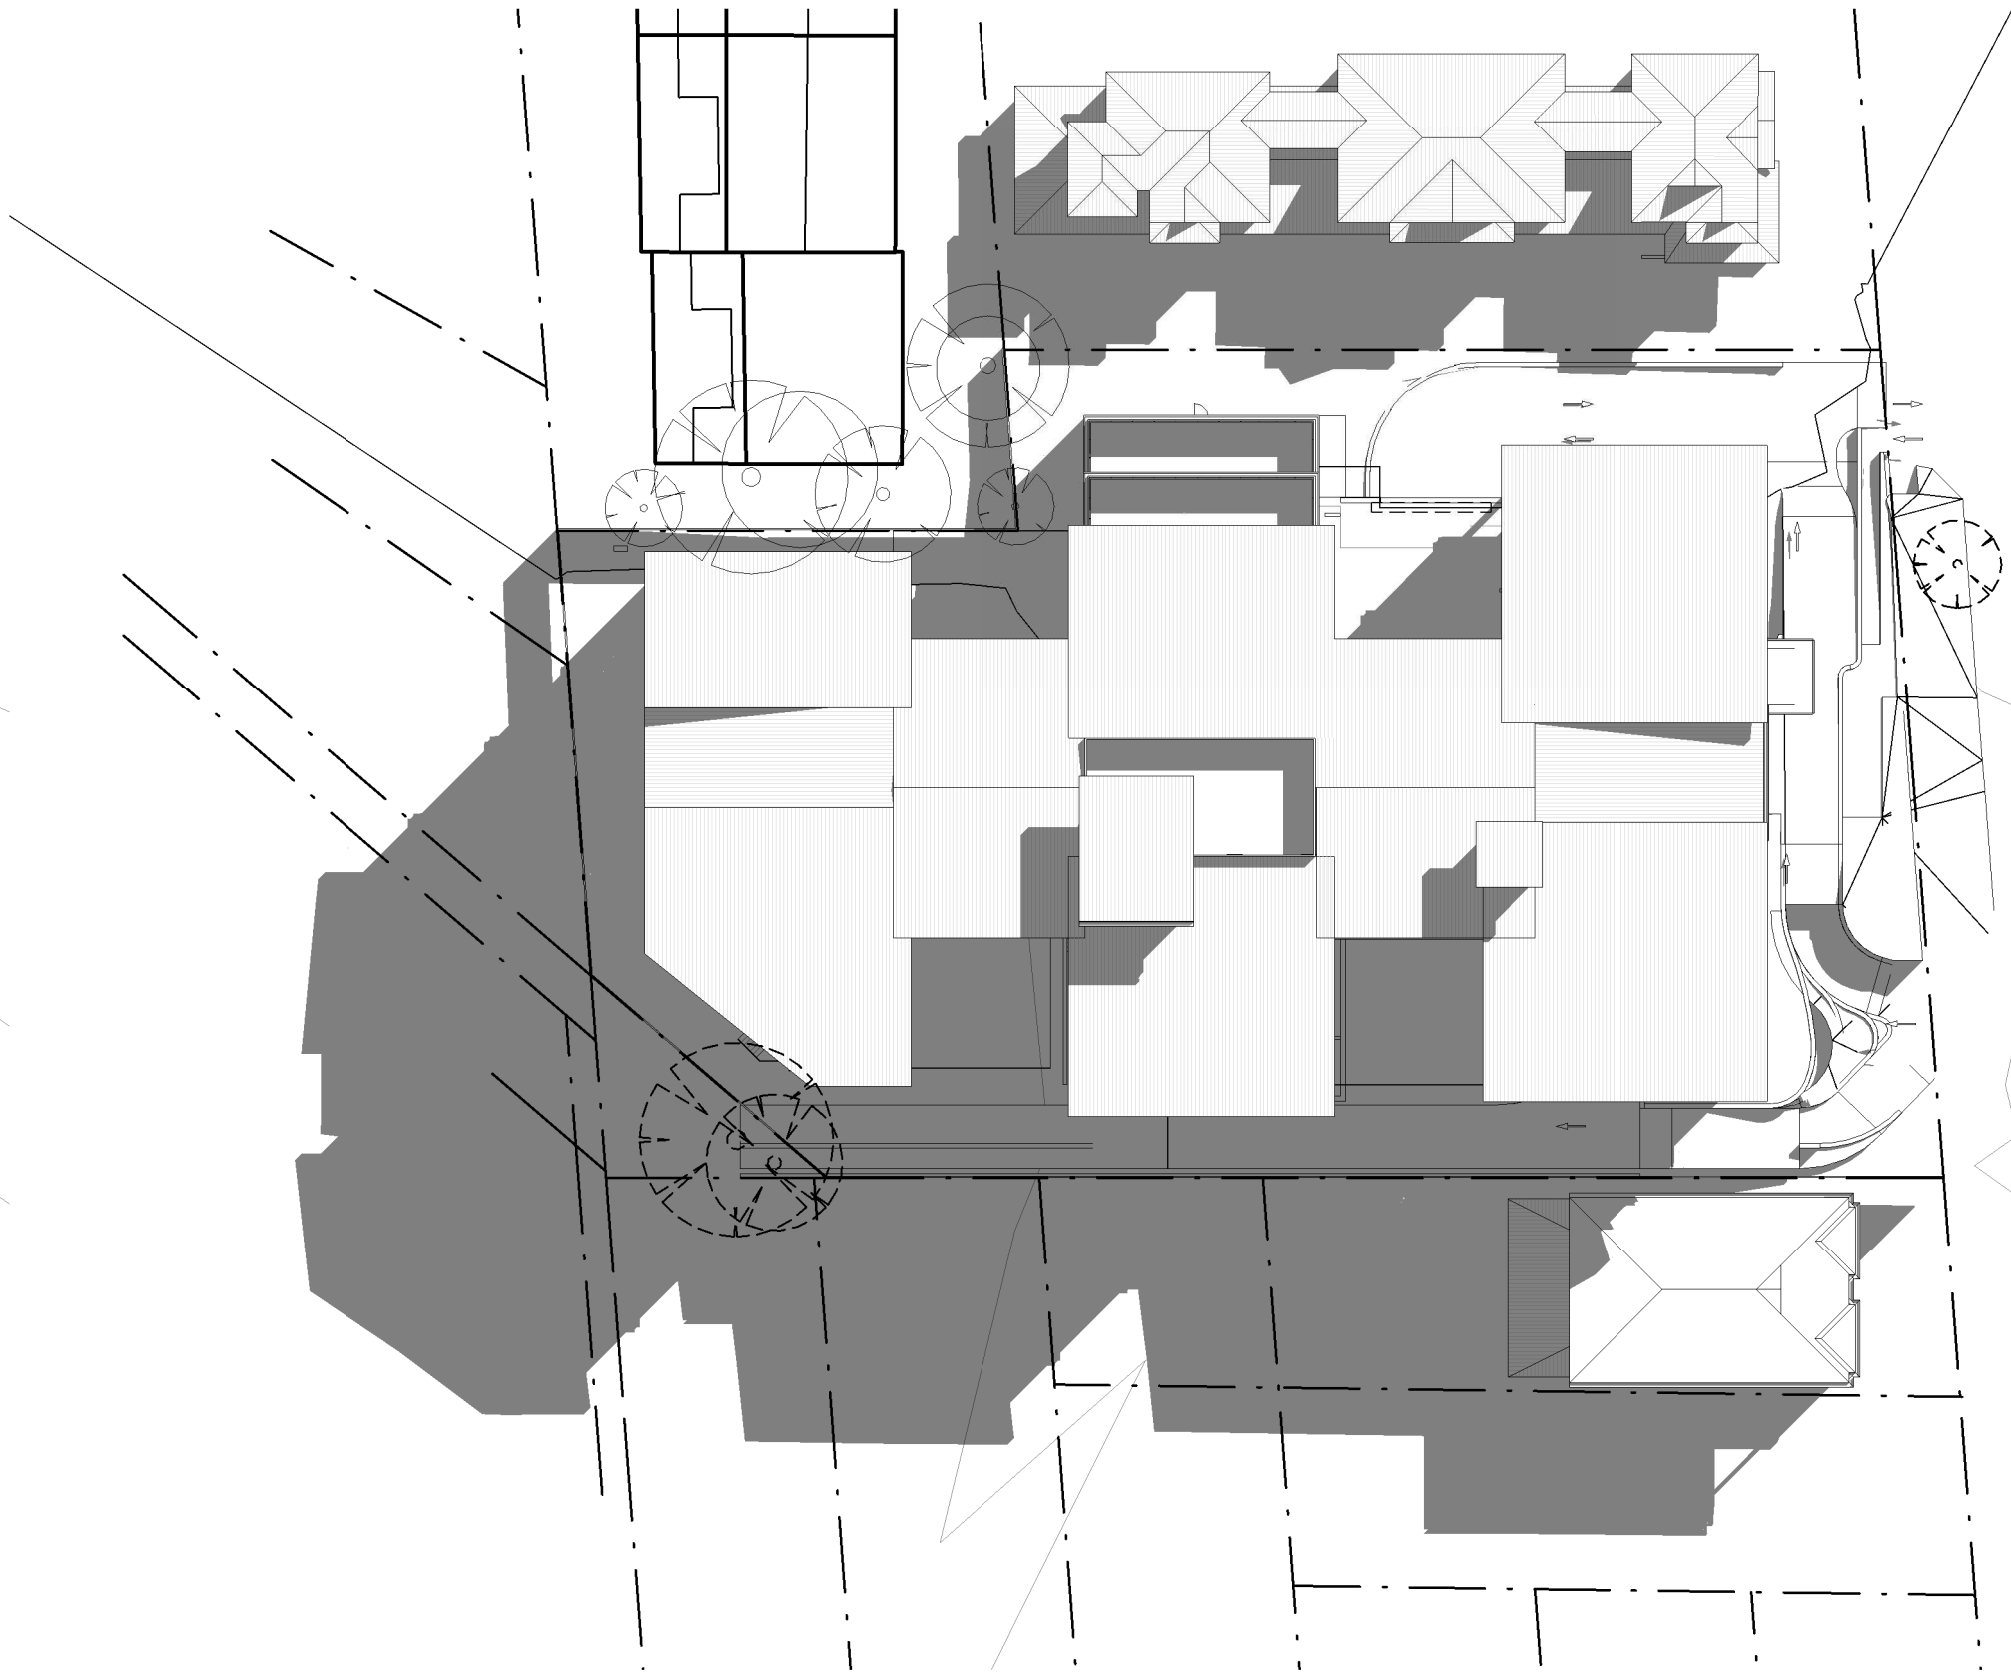


5 SHADOW DIAGRAM
WINTER 2PM 1:500



6 SHADOW DIAGRAM
WINTER 3PM 1:500

Revisions	No.	Date	Description	Ver	App'd
A	07.12.2015	ISSUED FOR DA APPROVAL			
B	14.04.2016	AMENDED ISSUE FOR DA APPROVAL			
C	06.06.2016	ISSUED FOR CLIENT REVIEW			
D	14.06.2016	REVISED ISSUE FOR PRE-DA MEETING			

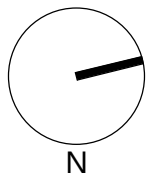

Key

Client
OPAL AGED CARE



Architect

AJ+C
ALLEN JACK+COTTIER

79 Myrtle Street Chippendale NSW 2008 AUSTRALIA
ph +61 2 9311 8222 fx +61 2 9311 8200
ABN 53 003 782 250

Project

BANKSTOWN RCF
14 - 20 ELDRIDGE ROAD
BANKSTOWN NSW 2200

Proj. No. 15026

Drawing Title

SHADOW DIAGRAMS - WINTER

Sheet Status

NOT FOR CONSTRUCTION

Scale

1:500 @A1

Drawing No.

DA6601

Issue

D