

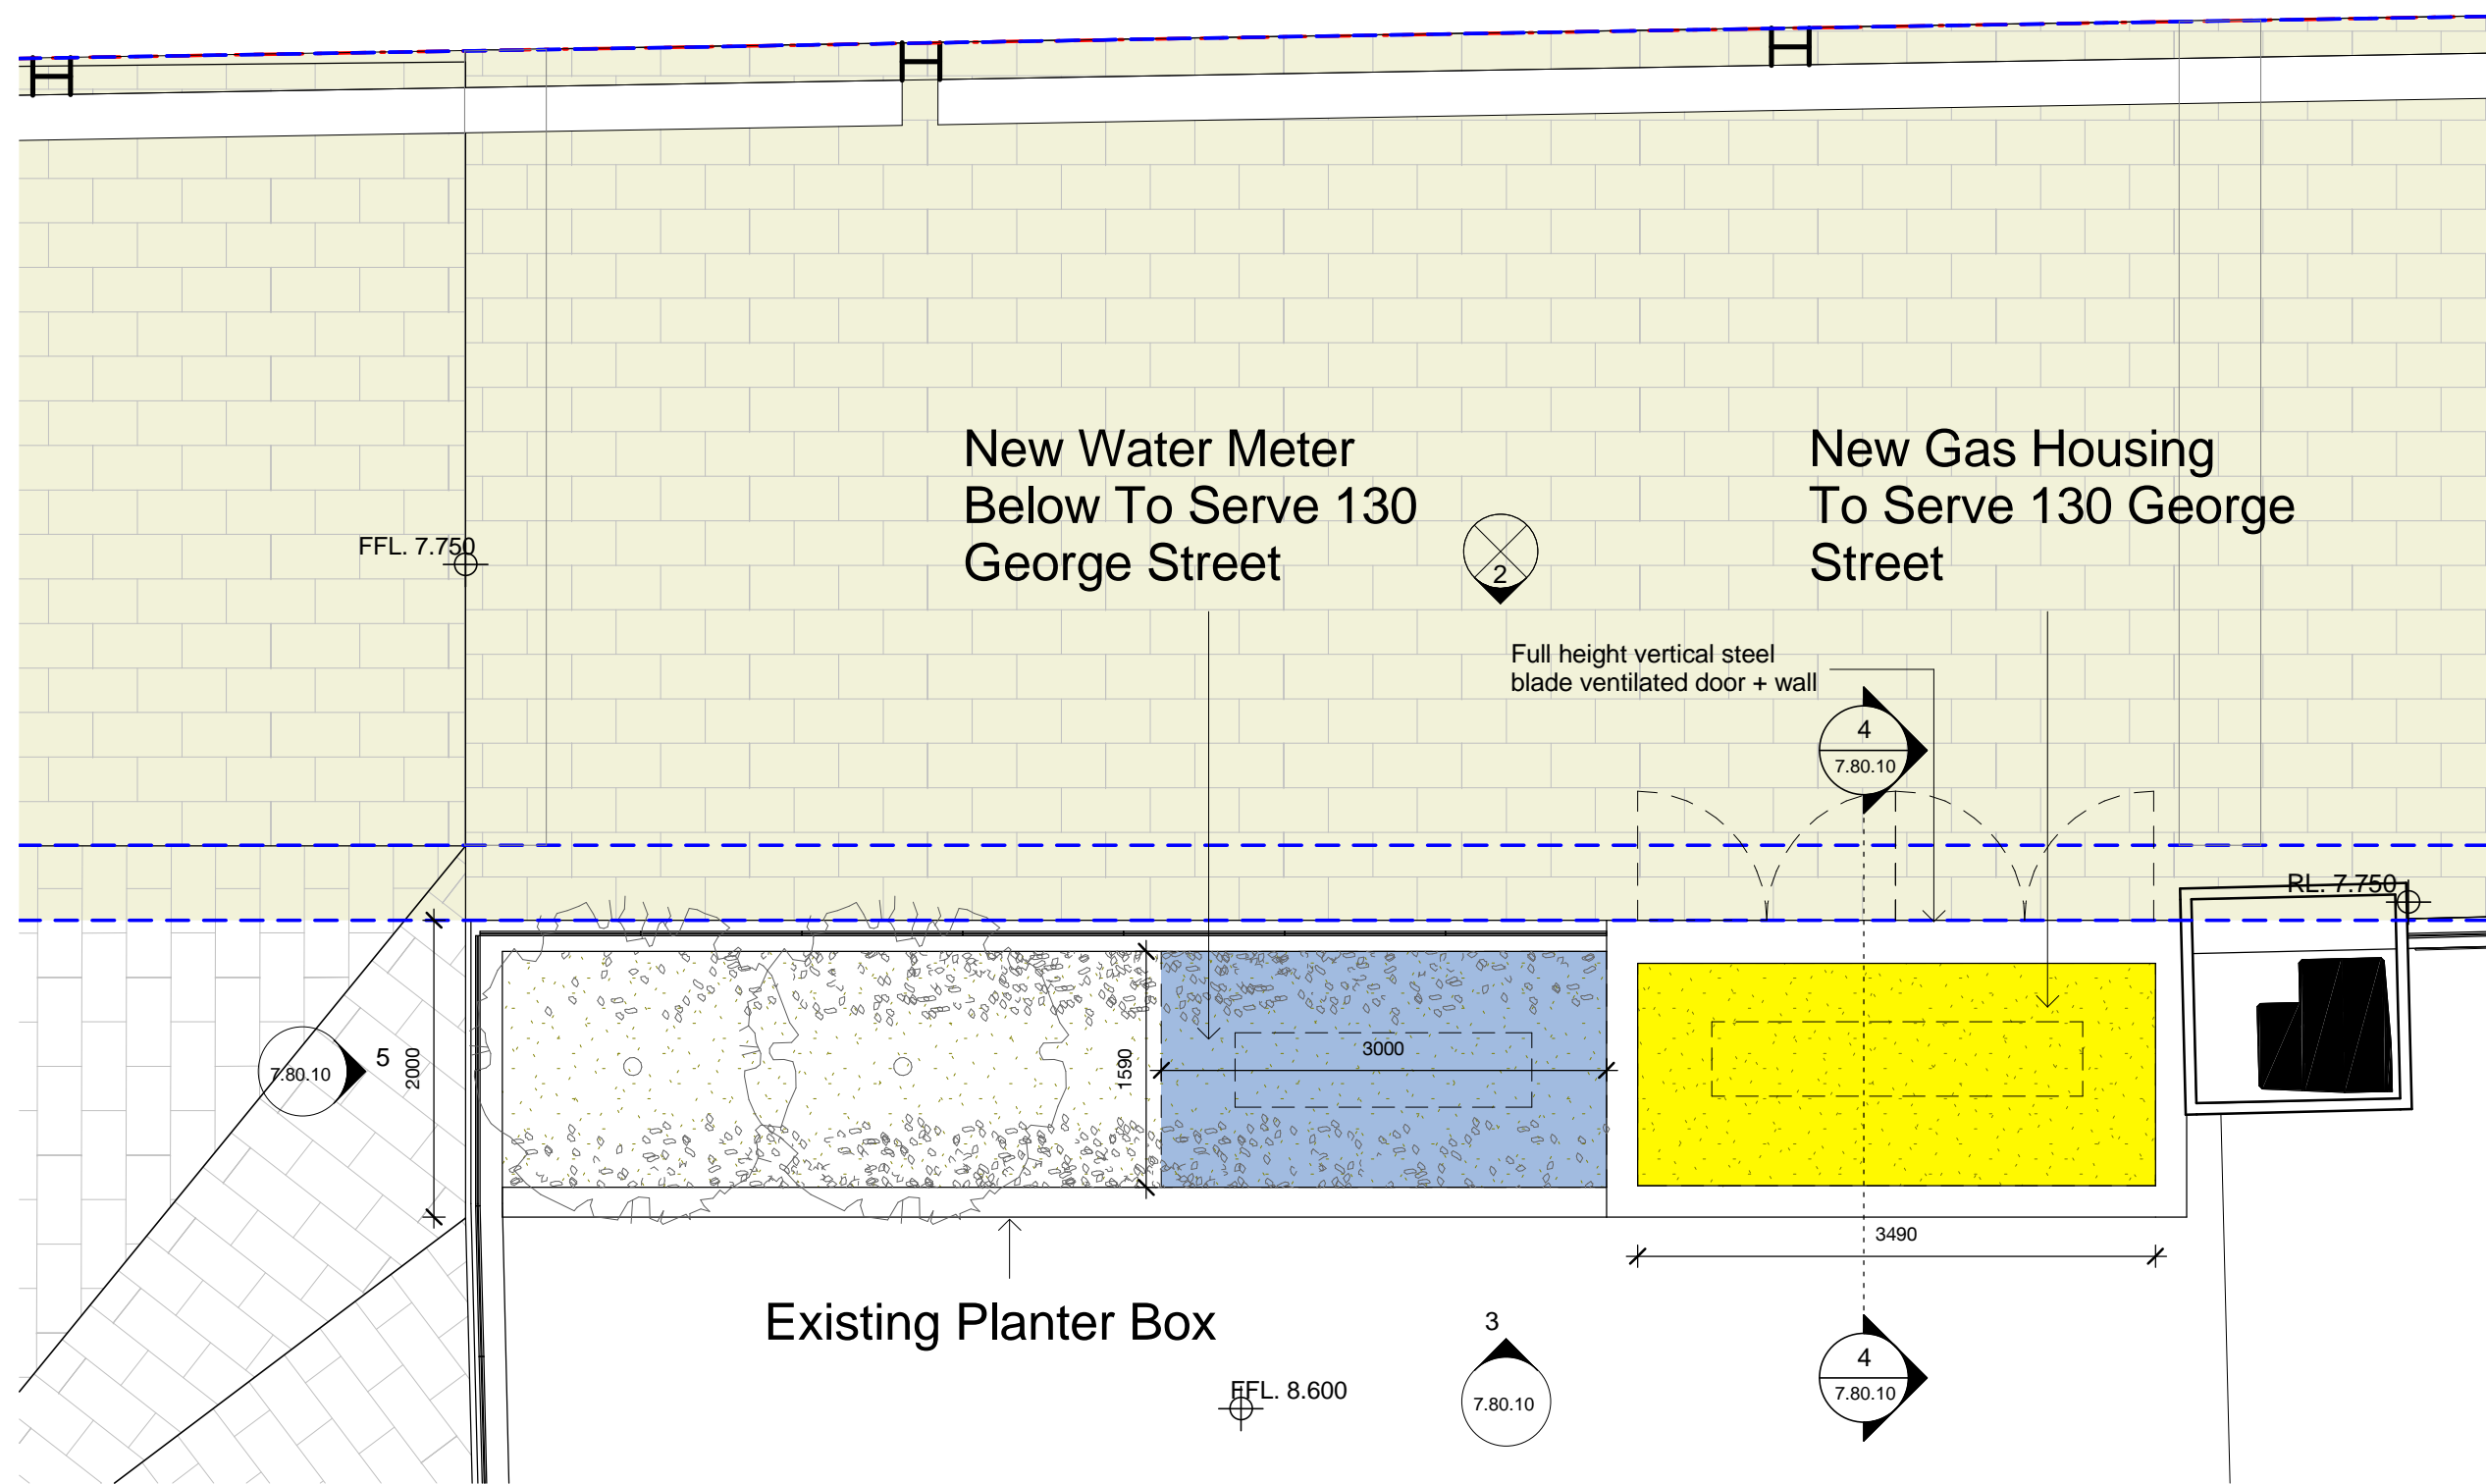



Key Plan

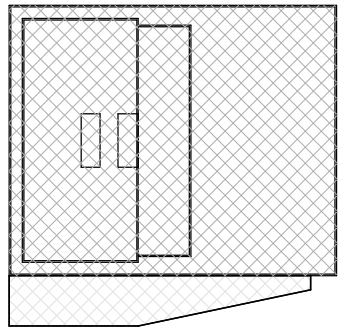


1 Gas & Water meter
Plan 1 : 50

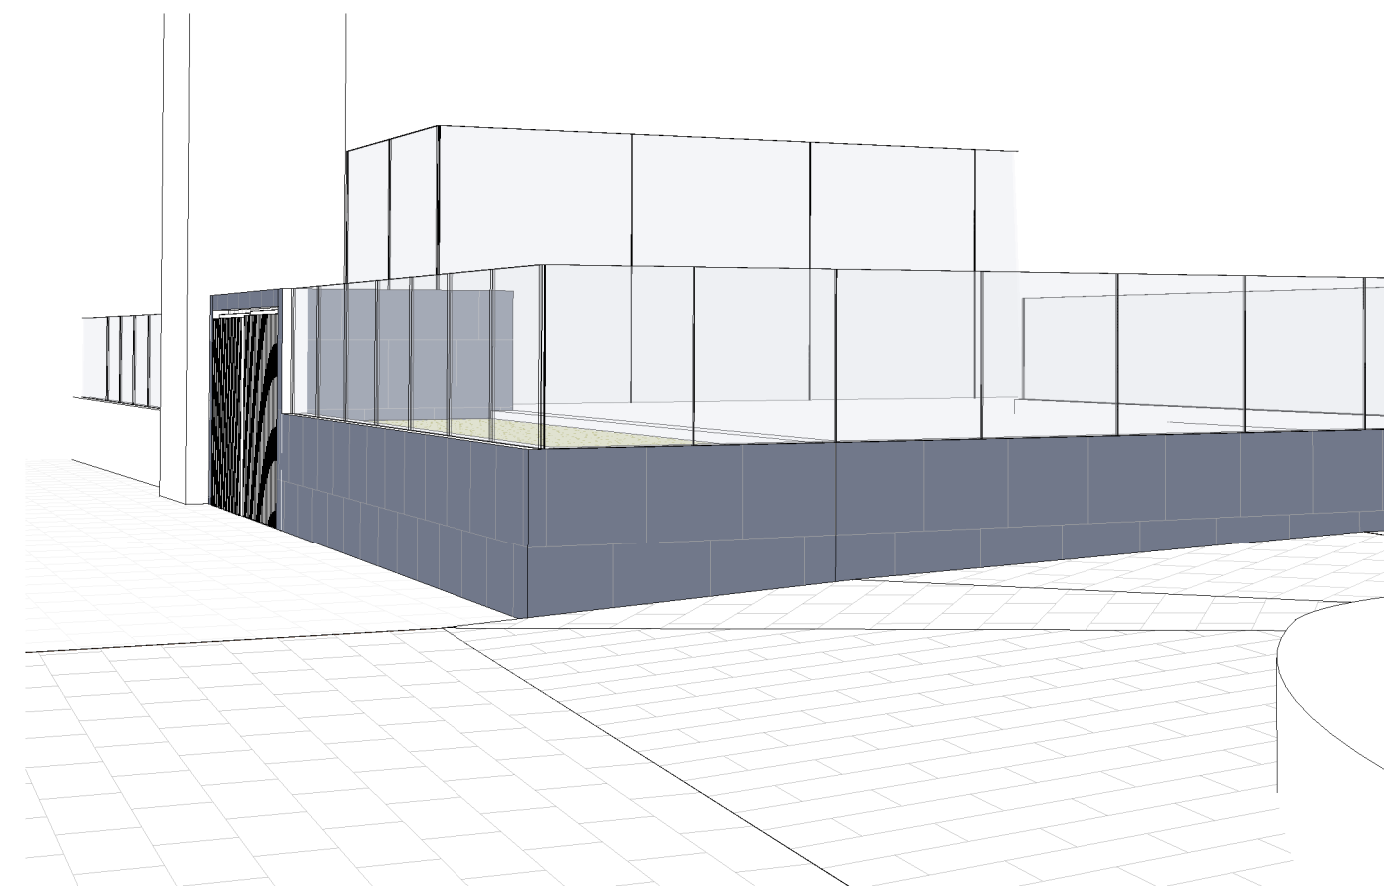


6 G/W
3D

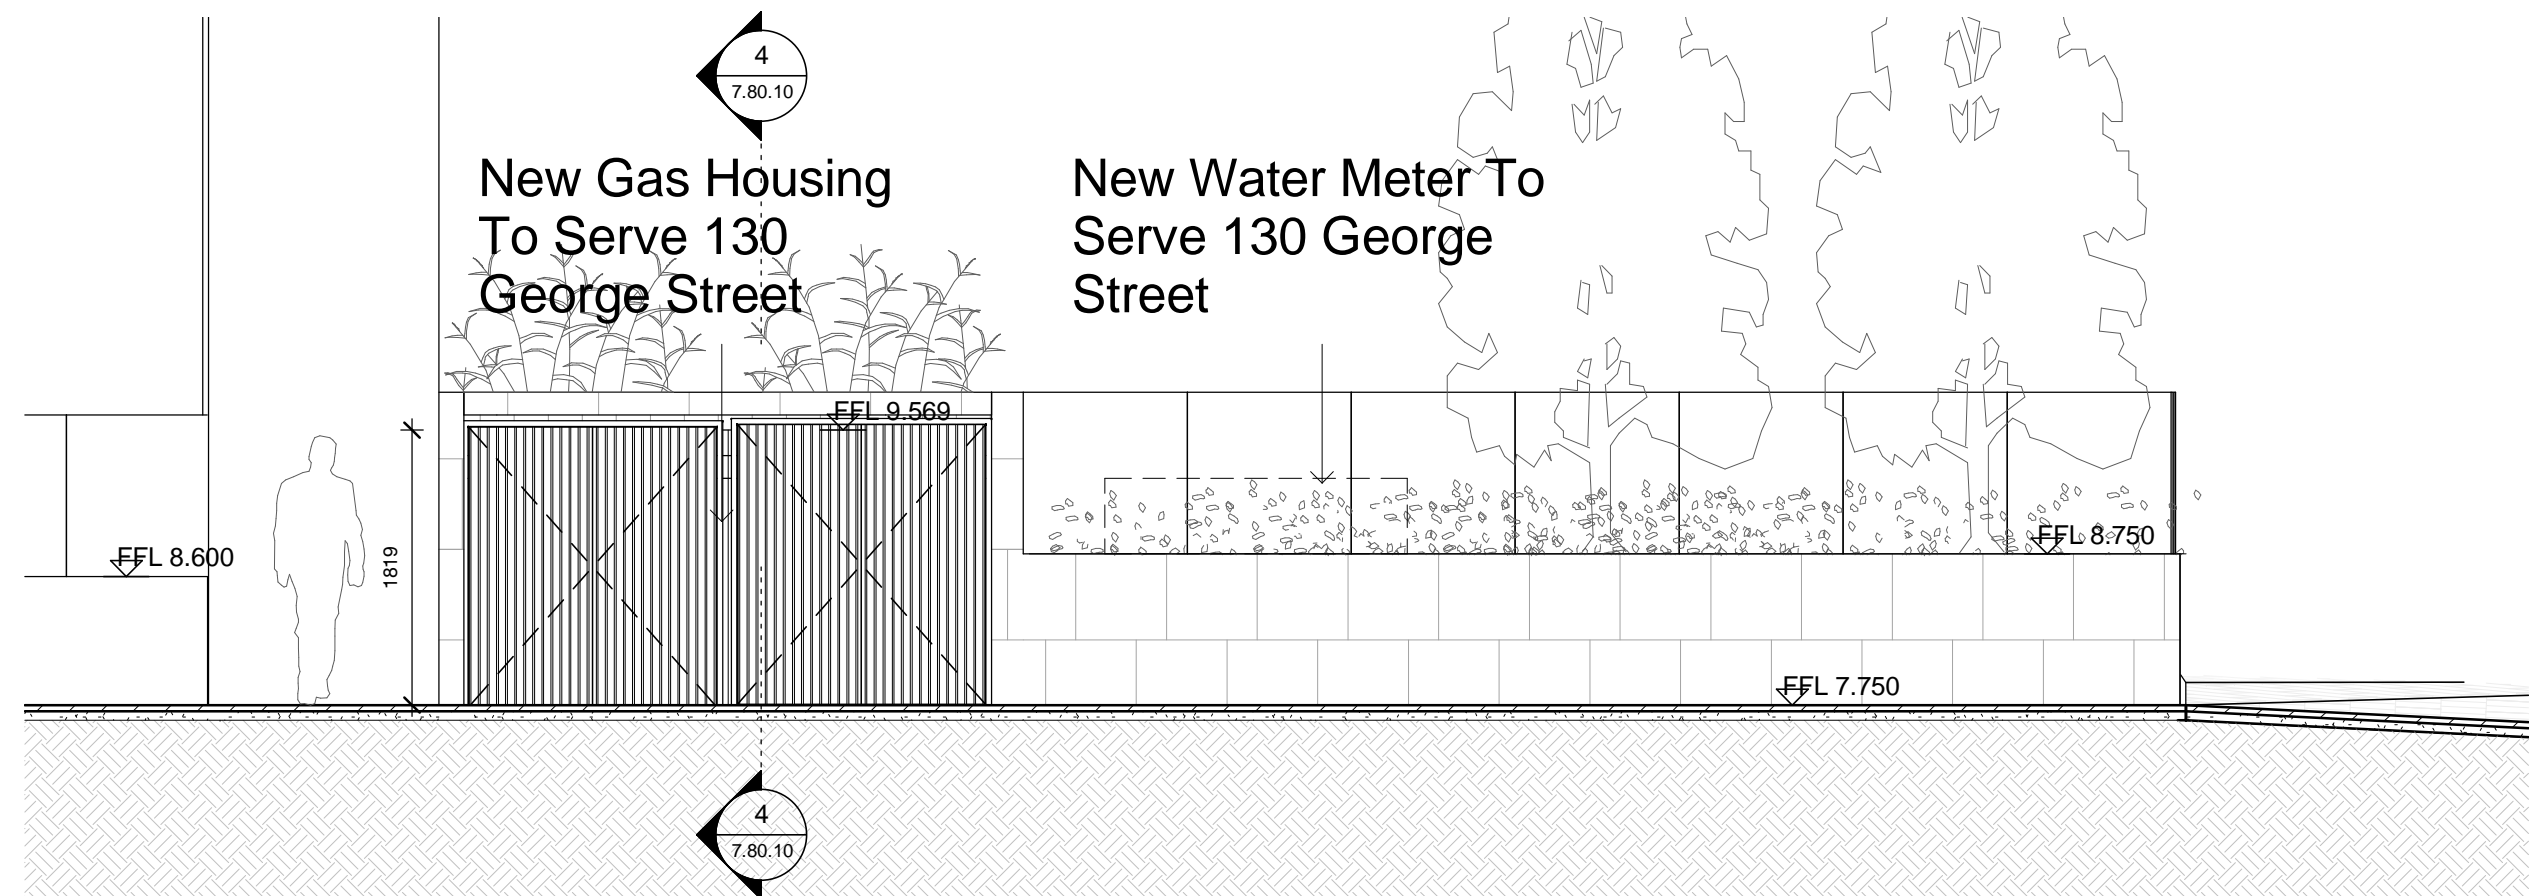


2 G/W west
Elevation 1 : 50

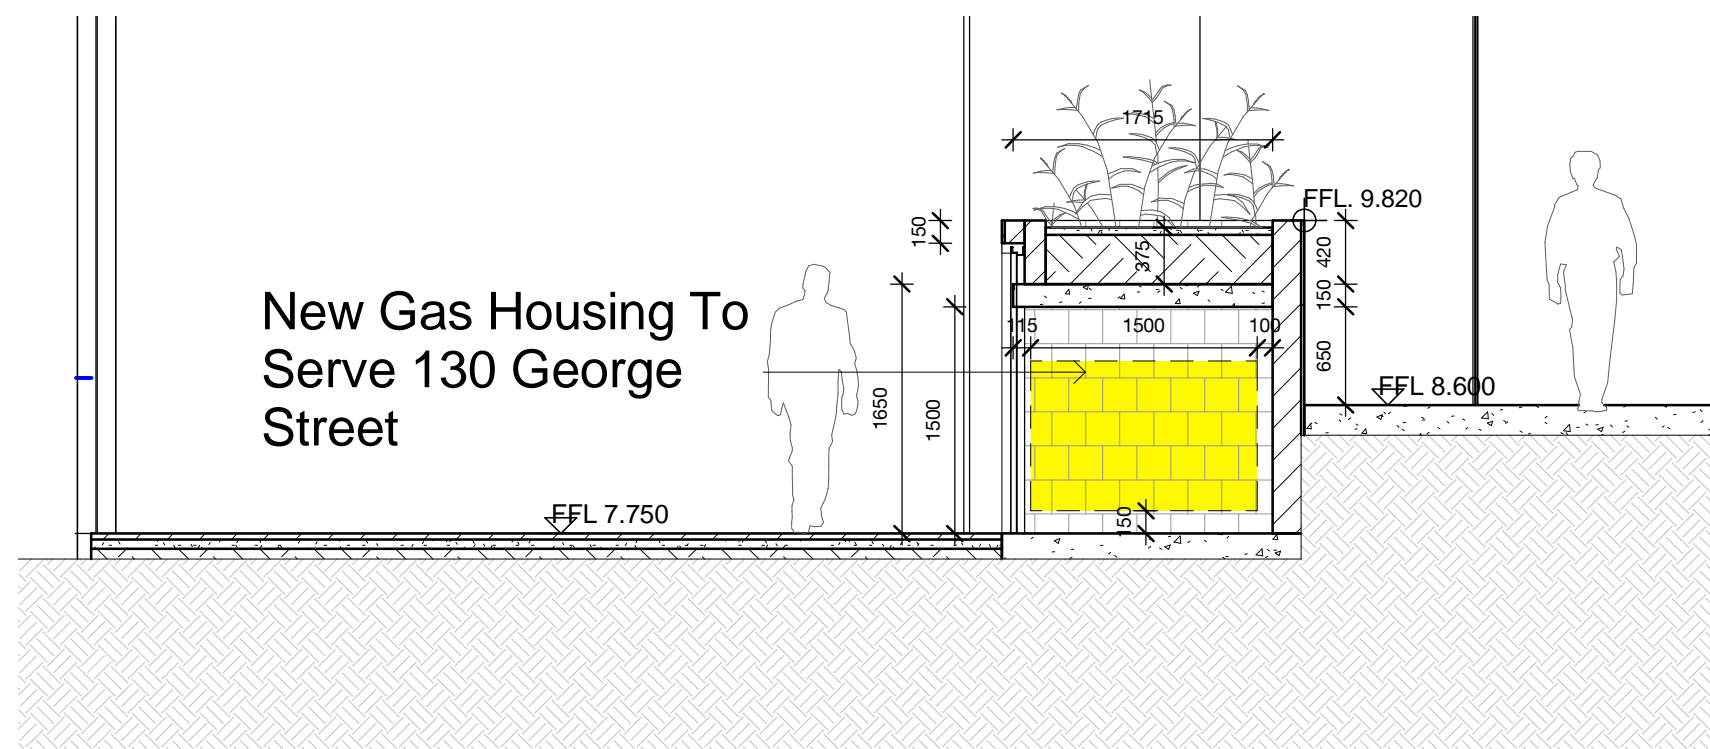

4 G/W
Section 1 : 50

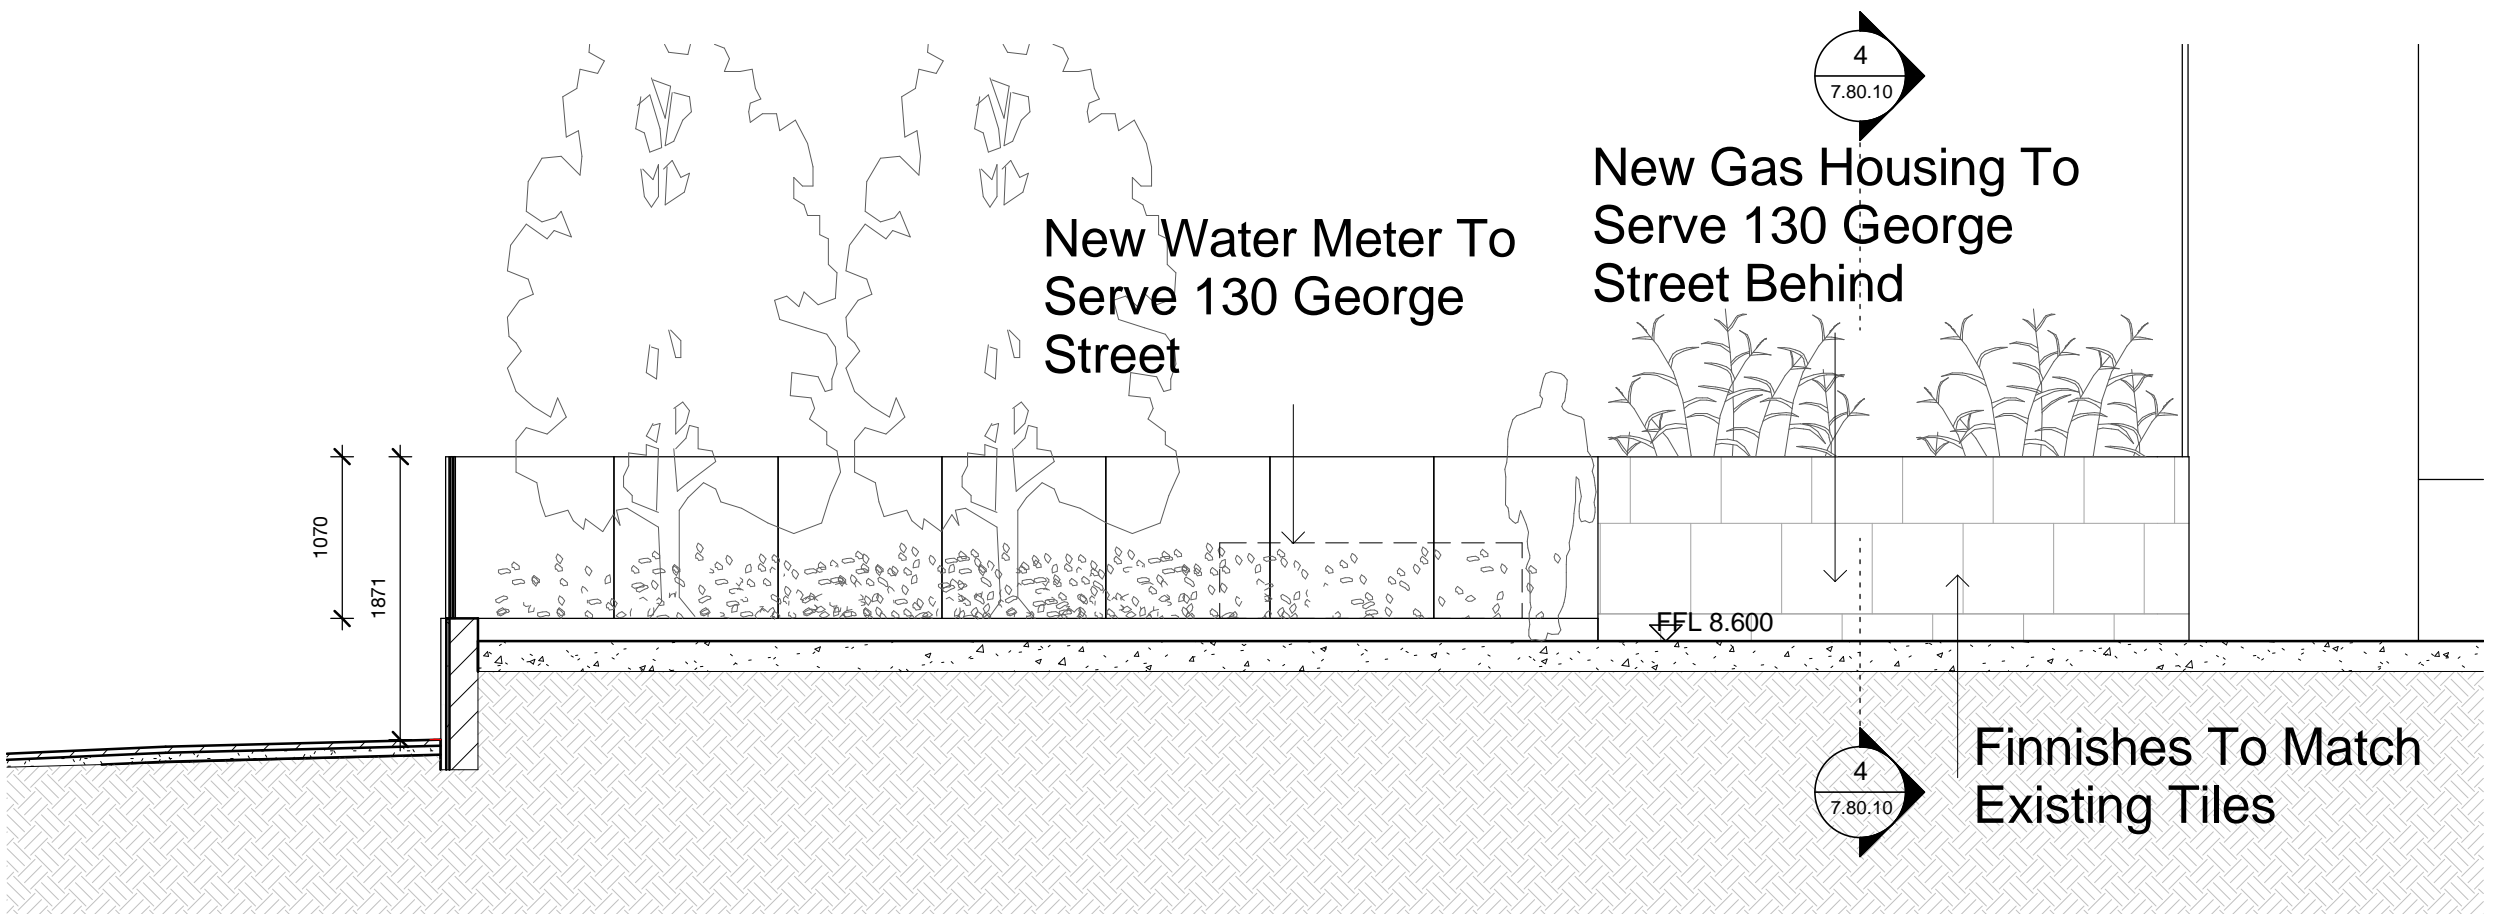

3 G/W East
Elevation 1 : 50

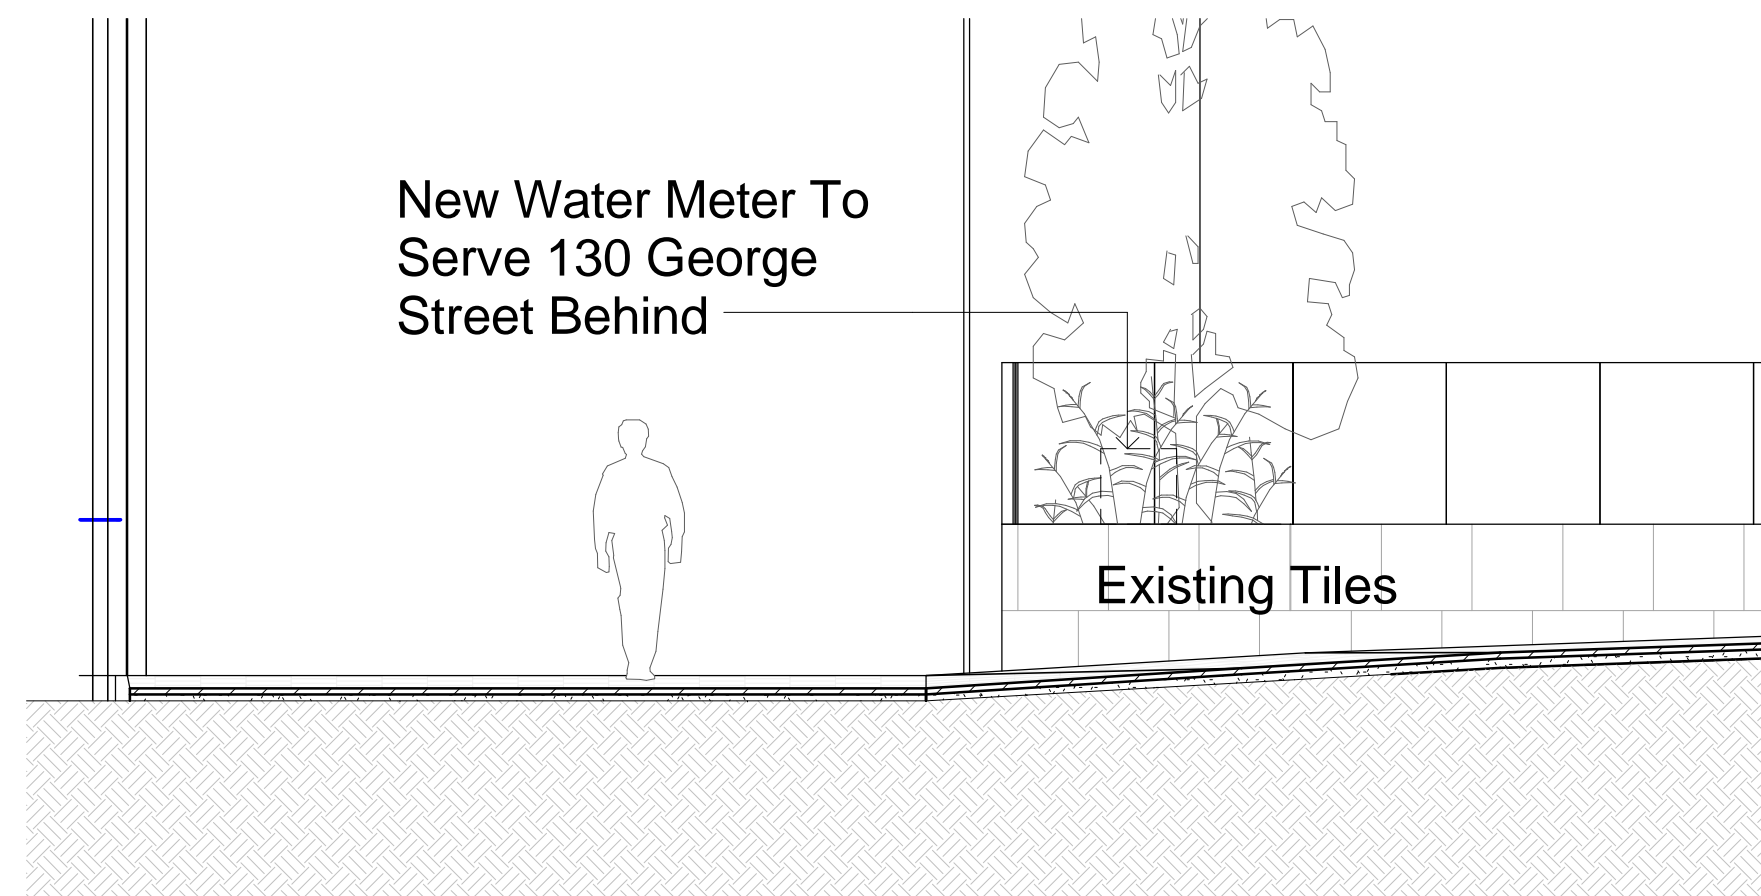

5 G/W South
Elevation 1 : 50

2	19.05.16	Issued For Coordination	JC	BR
1	17.05.16	Issued For Coordination	JC	BR
Revision	Date	Description	Initial	Checked

Client/Project



Architect

BATESSMART.

Sydney 43 Brisbane Street
Surry Hills NSW 2010 Australia
T 02 8354 5100 F 02 8354 5199
email syd@batesmart.com.au
www.batesmart.com.au

Melbourne 1 Nicholson Street
Melbourne VIC 3000 Australia
T 03 8664 6200 F 03 8664 6300
email mel@batesmart.com.au

Bates Smart Pty Ltd ABN 70 004 999 400

105 Phillip Street
Parramatta NSW

130 George st Service



Status	Design Development
Scale	1 : 50 @ B1
Drawn	Author Checked Checker
Project No.	S11772
Plot Date	27/05/2016 2:17:44 PM
BIM	105PHILLIPST_BS_ARCH
Drawing no.	Group Sub-group Level Sequence Revision

NOT FOR CONSTRUCTION

AD.7.80.10

2