


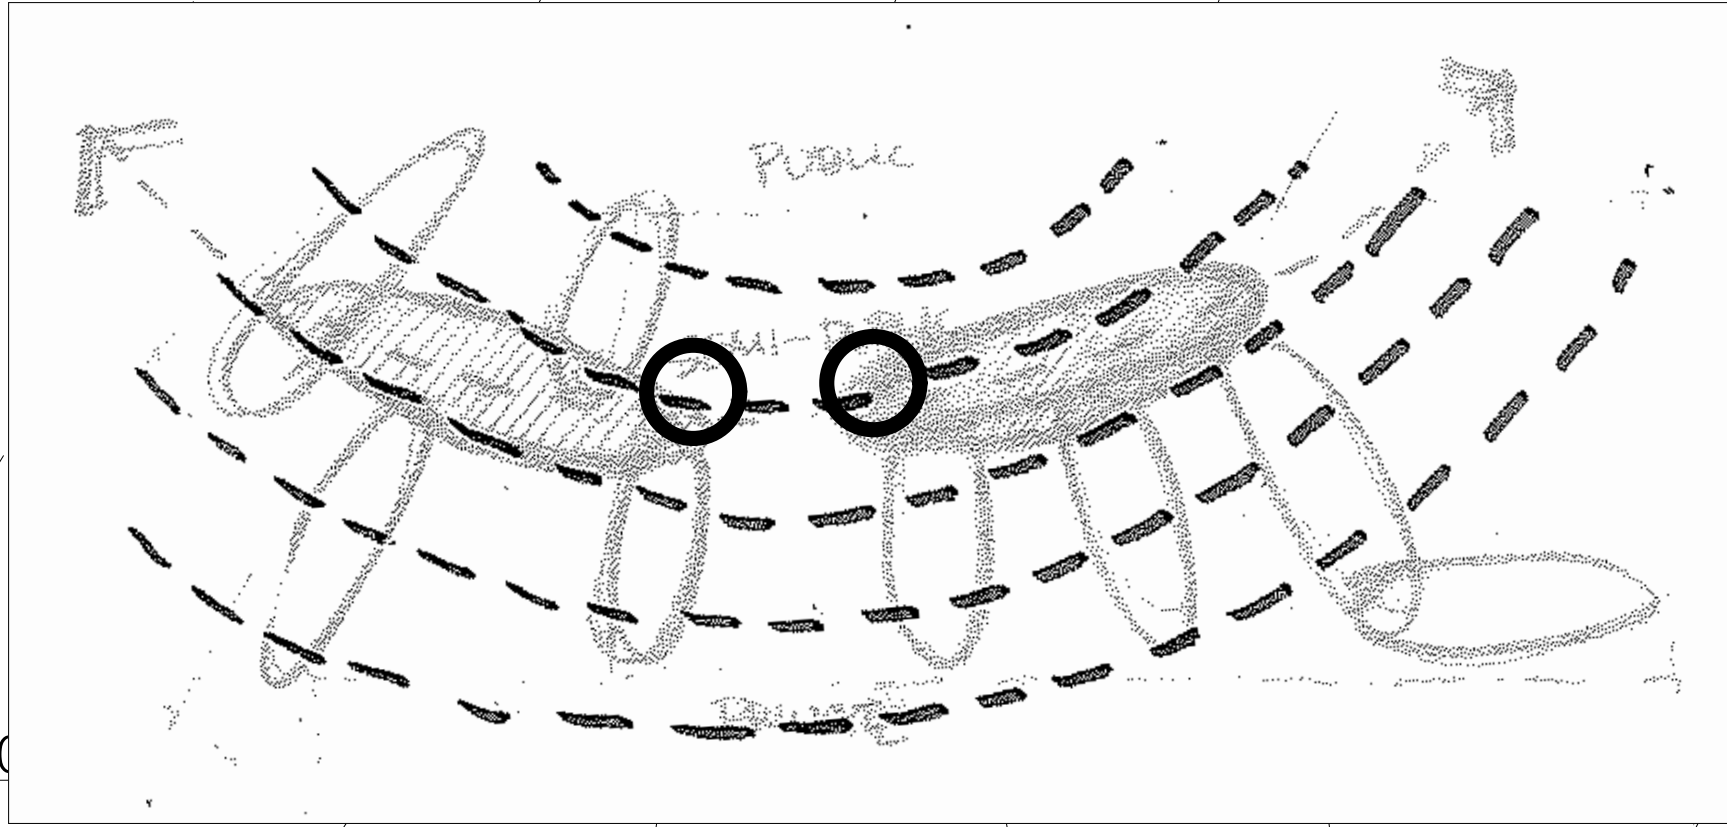


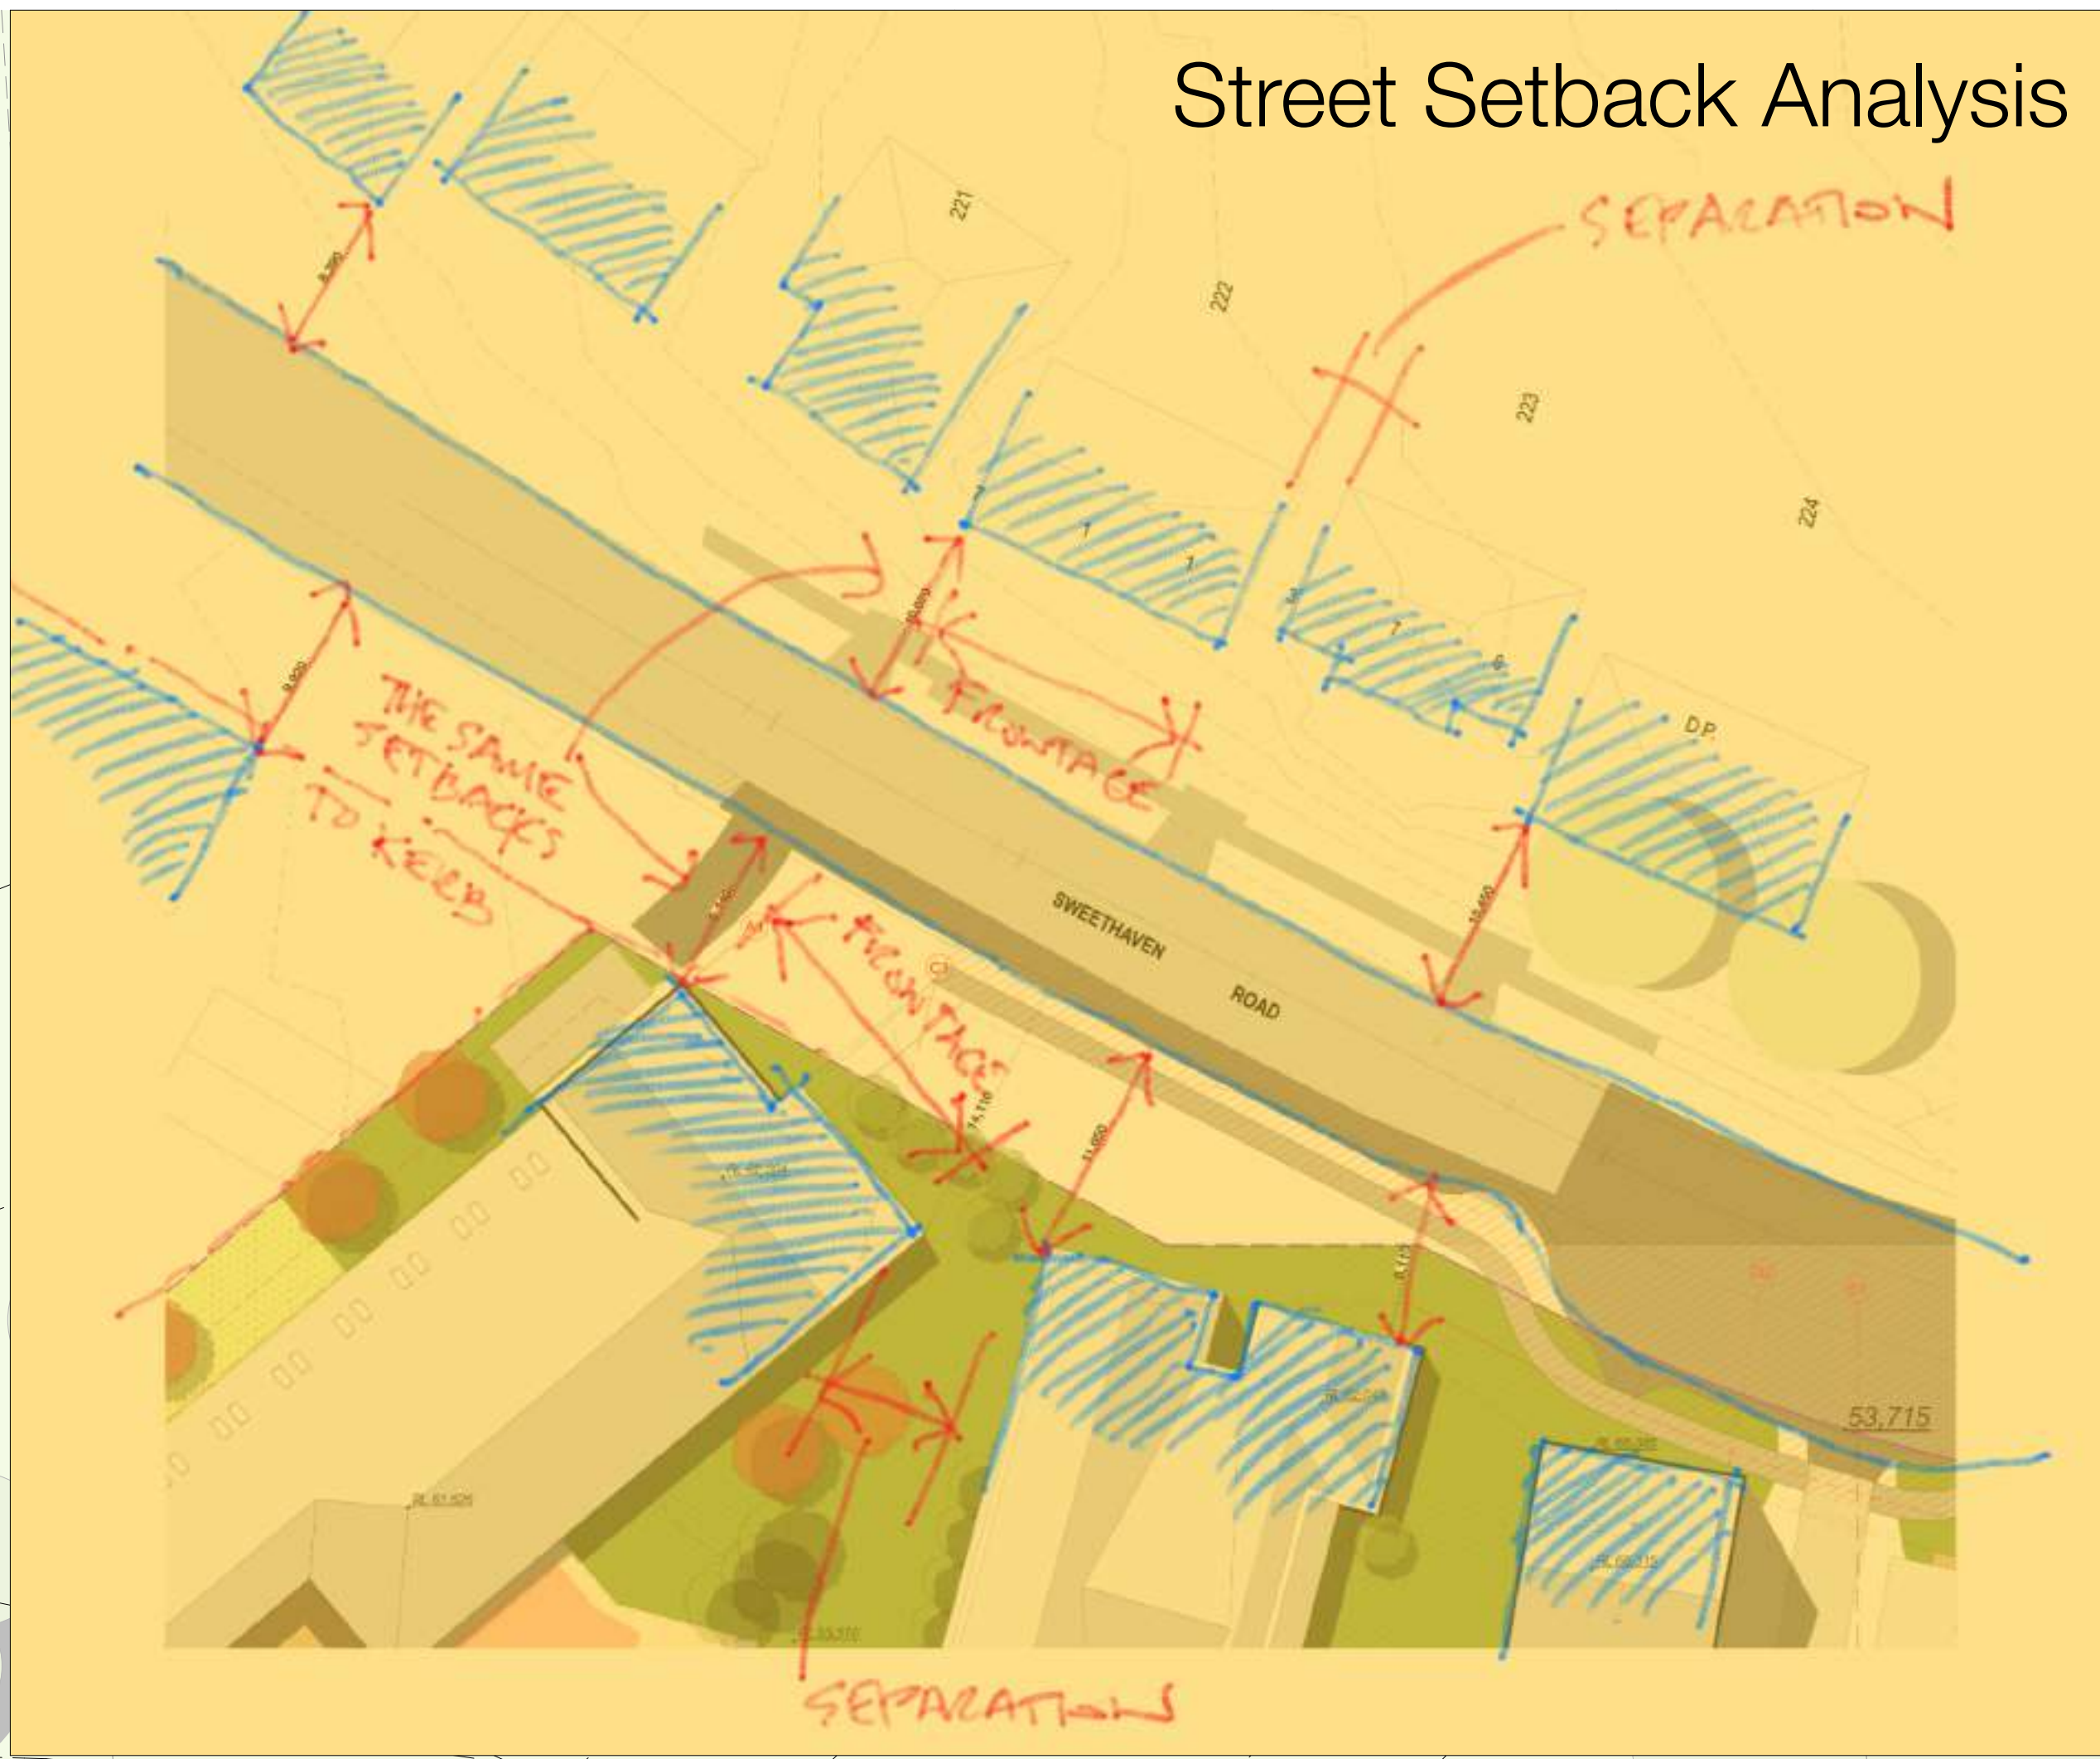

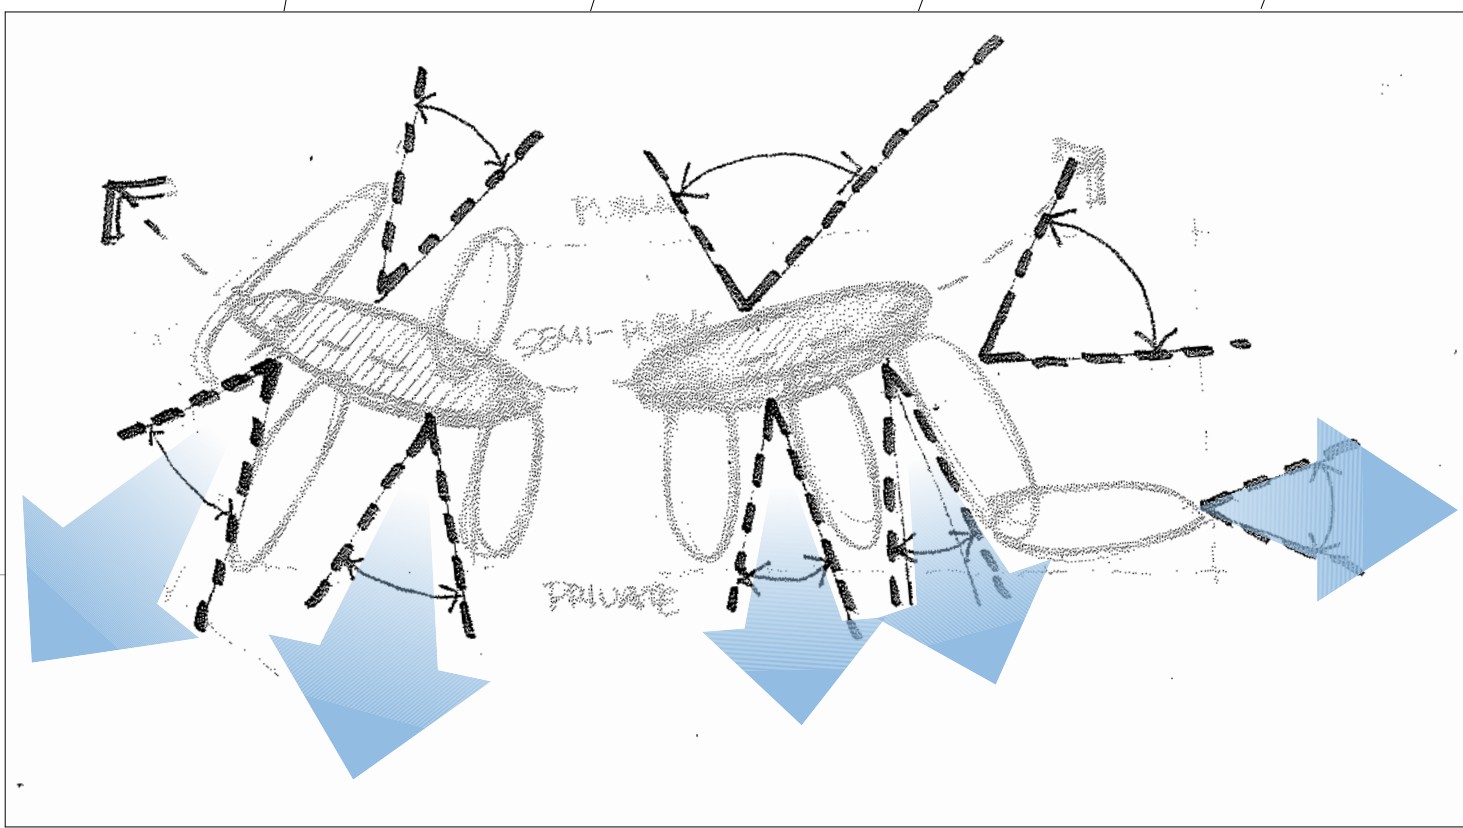

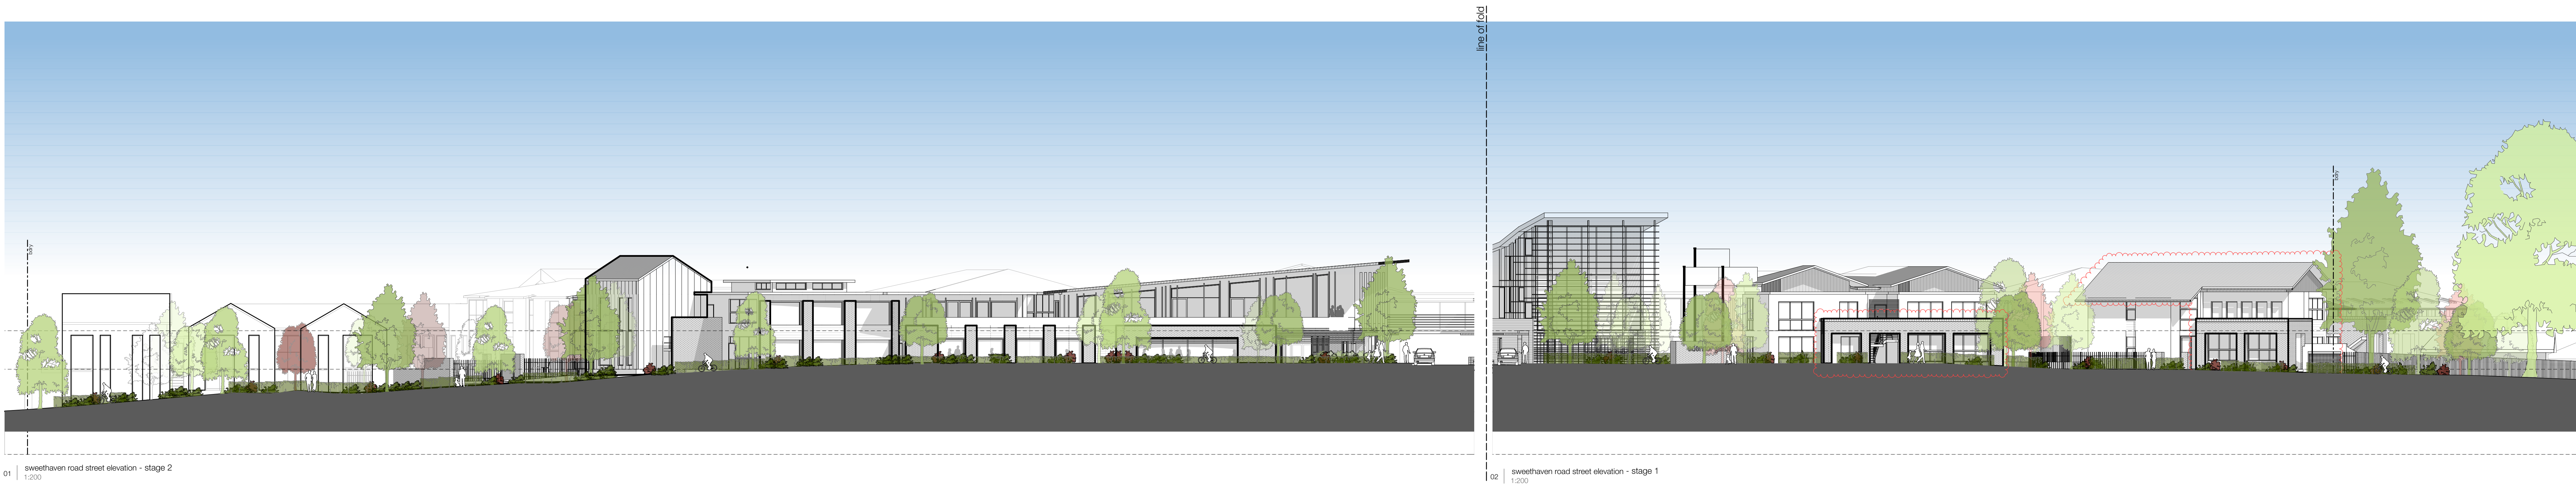

01 | sweethaven road street elevation - stage 2
1:200

02 | sweethaven road street elevation - stage 1
1:200



03 | north elevation - stage 01
1:200



04 | west elevation - stage 1
1:200



05 | west elevation - stage 1
1:200



06 | booralla road elevation
1:200



07 | west elevation - stage 2
1:200