


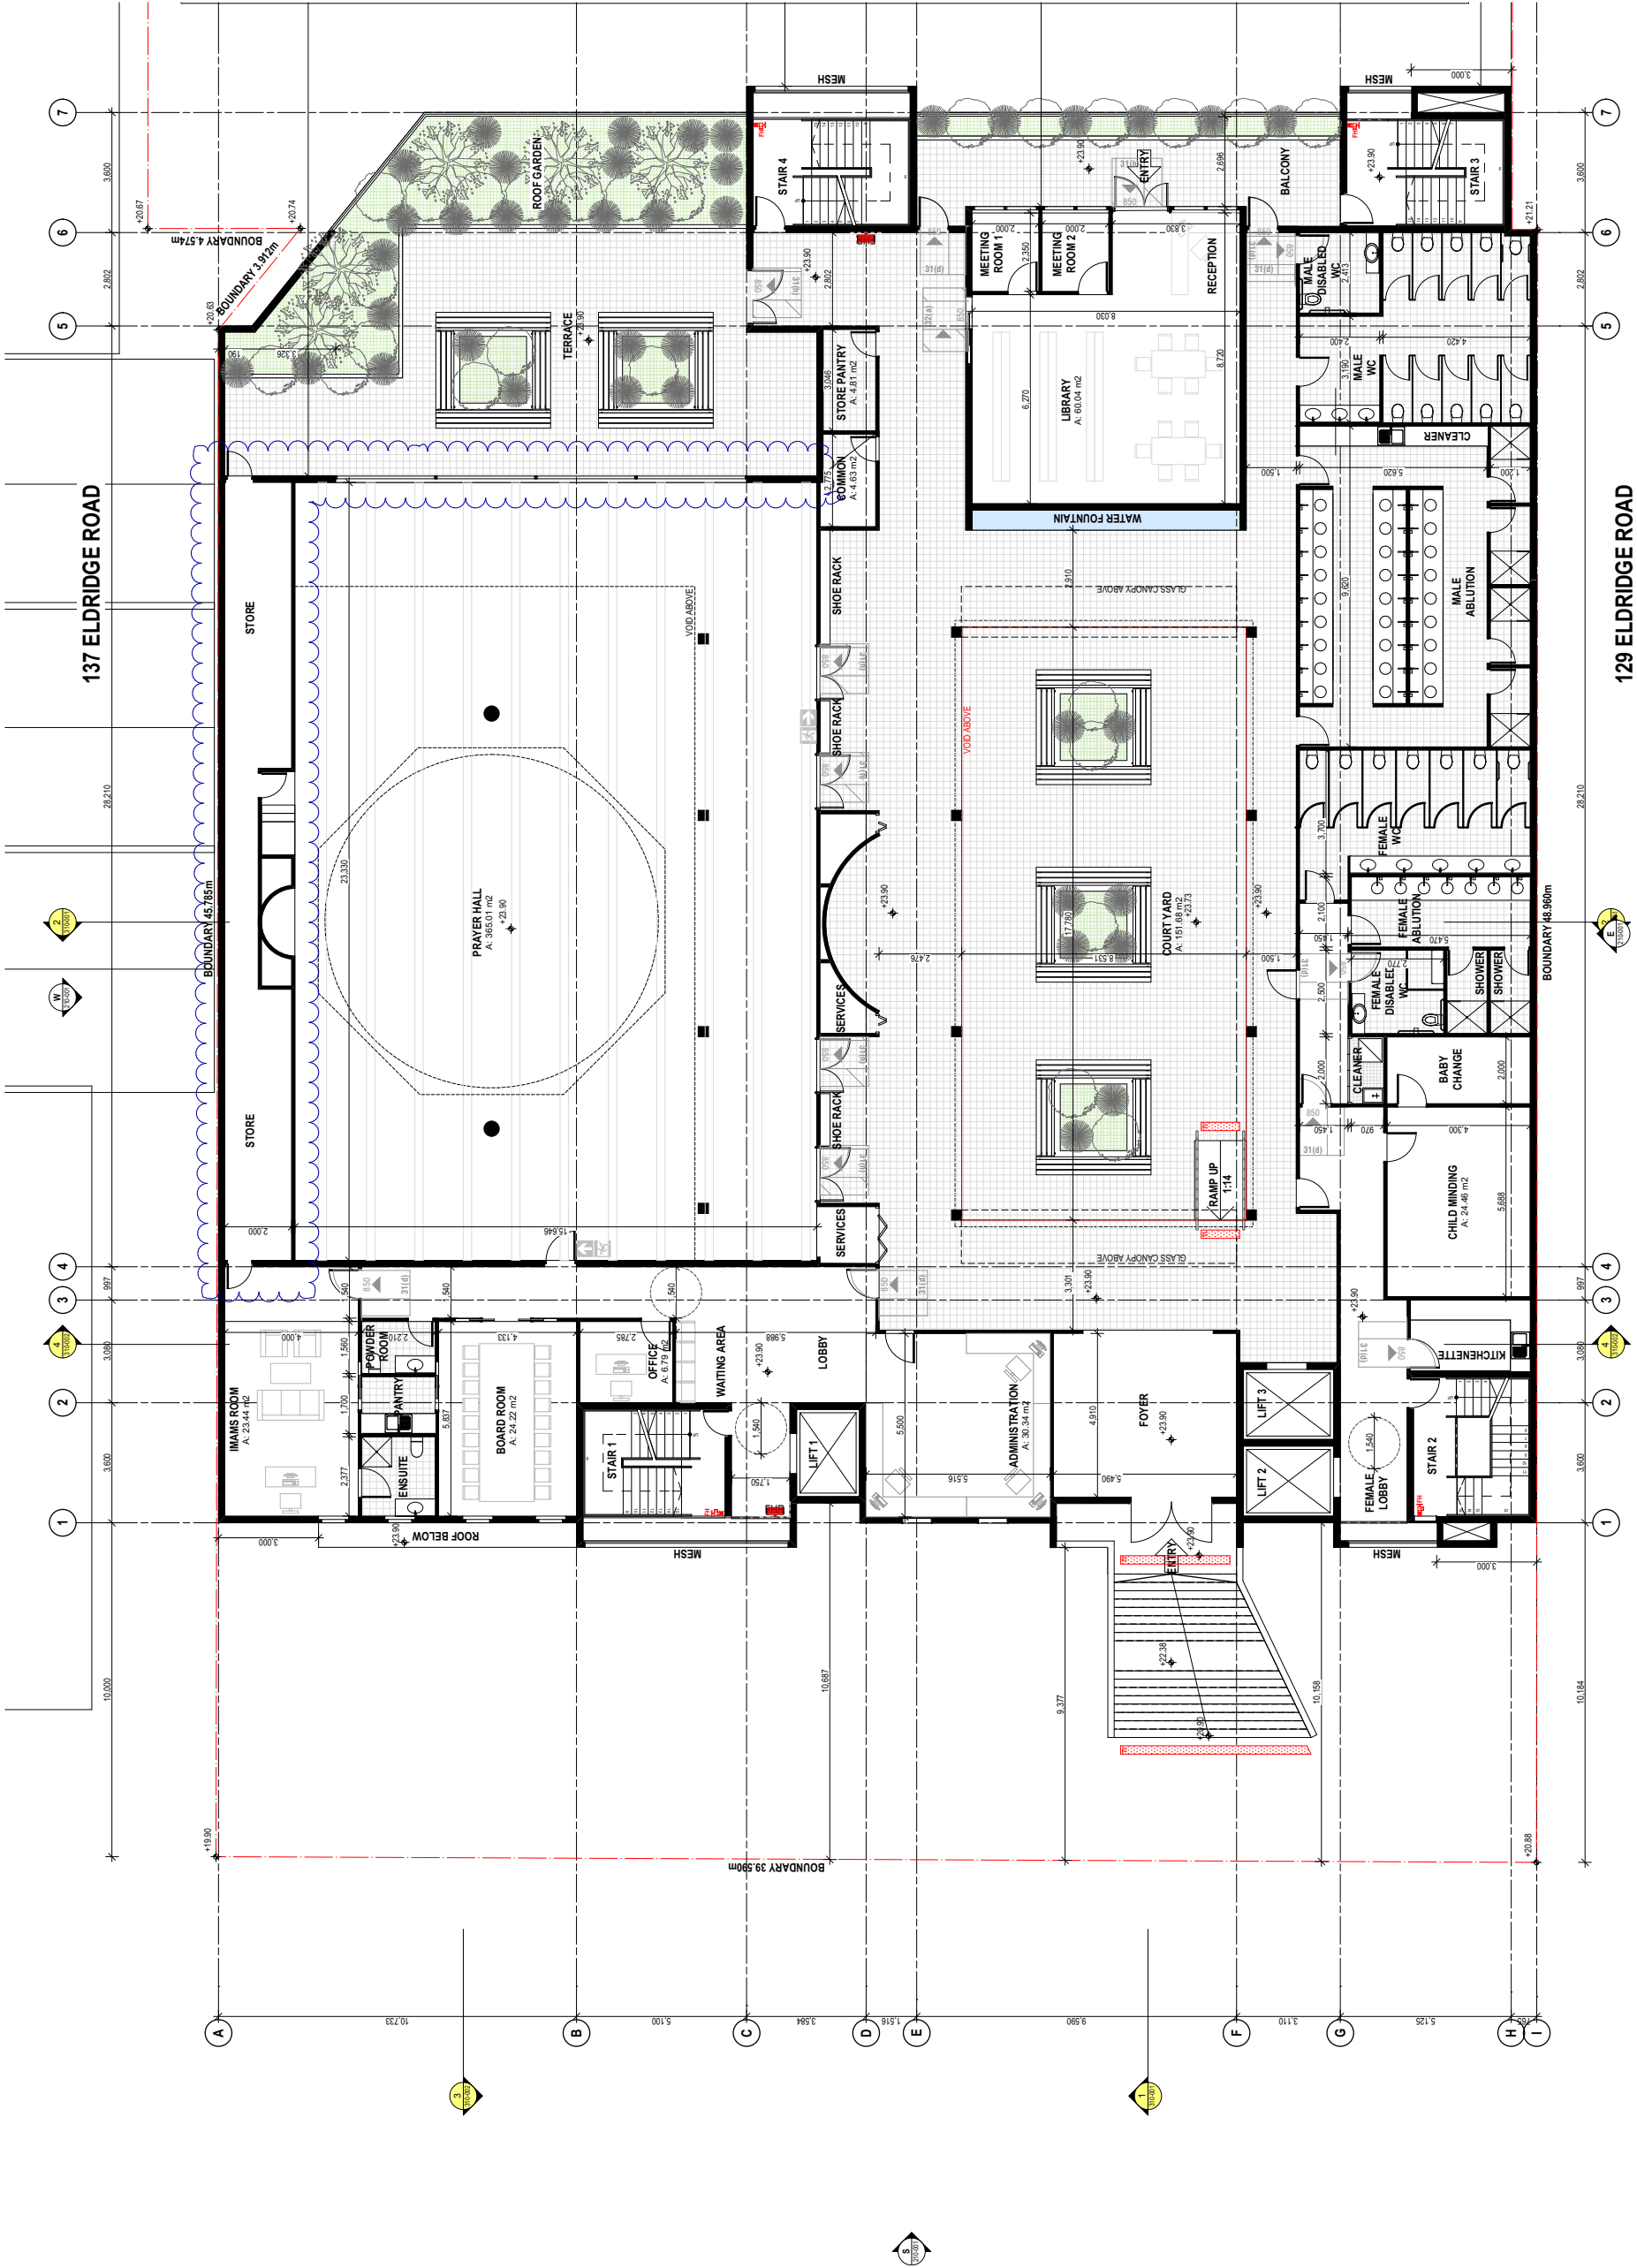

LEGEND	
	EASMENT
	EXISTING BUILDING OUTLINE
	SECURITY CAMERA
	FIRE HOSE REEL
	FIRE HYDRANT VALVE
	TACTILE STRIP
	MOTION BASED SENSOR LIGHTING AND VIDEO SURVEILLANCE SYSTEMS.
	EXIT SIGNAGE
	WHEEL CHAR OUTLINE


CONSULTANT LIST	
	Alliance Project Group 3111 121 Underwood Rd, Homebush NSW 2140 (02) 8746 0122 info@allianceprojectgroup.com.au
	Wilana Associates 103/155-161 Avoca St, Randwick NSW 2031 (02) 9399 6500 wilana@wilana.com.au
	BCA Logo 1, 7-75 Archer St, Chatswood NSW 2087 (02) 9411 5360 info@calogic.com.au
	Traffic Suite 208, 50 Hail St, Surry Hills NSW 2010 (02) 8324 5700 info@traffic.com.au
	Lola Consulting 10/101 Church St, Parramatta NSW 2150 (02) 872 524 info@lolaconsulting.com
	MYD Consulting Engineers Level 2, 230 Victoria Road, Gadesville, NSW 2111 (02) 9671 2611 info@mydconsulting.com
	Concept Landscape Architect Suite 101, 508 Miller Street, Cammeray NSW 2062 (02) 9622 5172 enquiries@conceptlnd.com.au
	Ousource Ideas 1564 Princes Hwy, Rockdale NSW 2216 (02) 9597 9809 wed@ousourceideas.net
	Acoustic Logic Consultancy 9 Smith St, Mascot NSW 2020 (02) 8338 8000 enquiries@acousticlogic.com.au

2 FIRST FLOOR FFL
1:100

Rev	Date	By	For	Assessment
1	09/02/2016	FKM	By	Assessment
2	09/02/2016	FKM	By	Assessment
* THE WORKS IS TO BE COMPLETED WITH THE BUILDING CODE OF AUSTRALIA, SAA CODES AND RELEVANT BY-LAWS.
1. ALL DIMENSIONS AND SIZES ARE IN MILLIMETRES.
2. ALL WALL THICKNESSES DIMENSIONED OR NOTED ARE 150MM.
3. ALL WALL THICKNESSES DIMENSIONED OR NOTED ARE 150MM.
4. INFORMATION INDICATED IN THIS DOCUMENT MAY BE CRUCIAL TO THE SAFE AND PROPER FUNCTIONING OF THE PROJECT. IT DOES NOT TAKE OVER SCALED MEASUREMENTS.
5. READ THE DRAWING IN CONJUNCTION WITH RELEVANT CONSULTANT PROPRIETOR TO THE WATERBURY FOR APPROVAL.
6. INFORM THE ARCHITECT OF ANY DISCREPANCIES.

ARCHITECTURE DESIGN STUDIO PTY LTD
ABN: 43 139 401 420
4/38 Avenue Of The Americas
Newington, NSW 2127
Phone: 02 9546 6666
email: info@ads.com.au

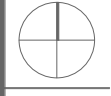

This drawing is protected by copyright. It may only be used for the purpose for which it is issued.
At Scale: A3 Scale
Date: 09/02/2016
Drawing No: A-110-101
10m

Client: Alliance Project Group
Project: CONNELL PARK COMMUNITY & PART CENTRE
131-135 ELDRIDGE RD CONNELL PARK NSW 2062
Drawing No: A-110-101

Drawing No: Pn_0607
Date: 09/02/2016
Drawing No: A-110-101
Drawing No: F

ISSUE FOR DA